


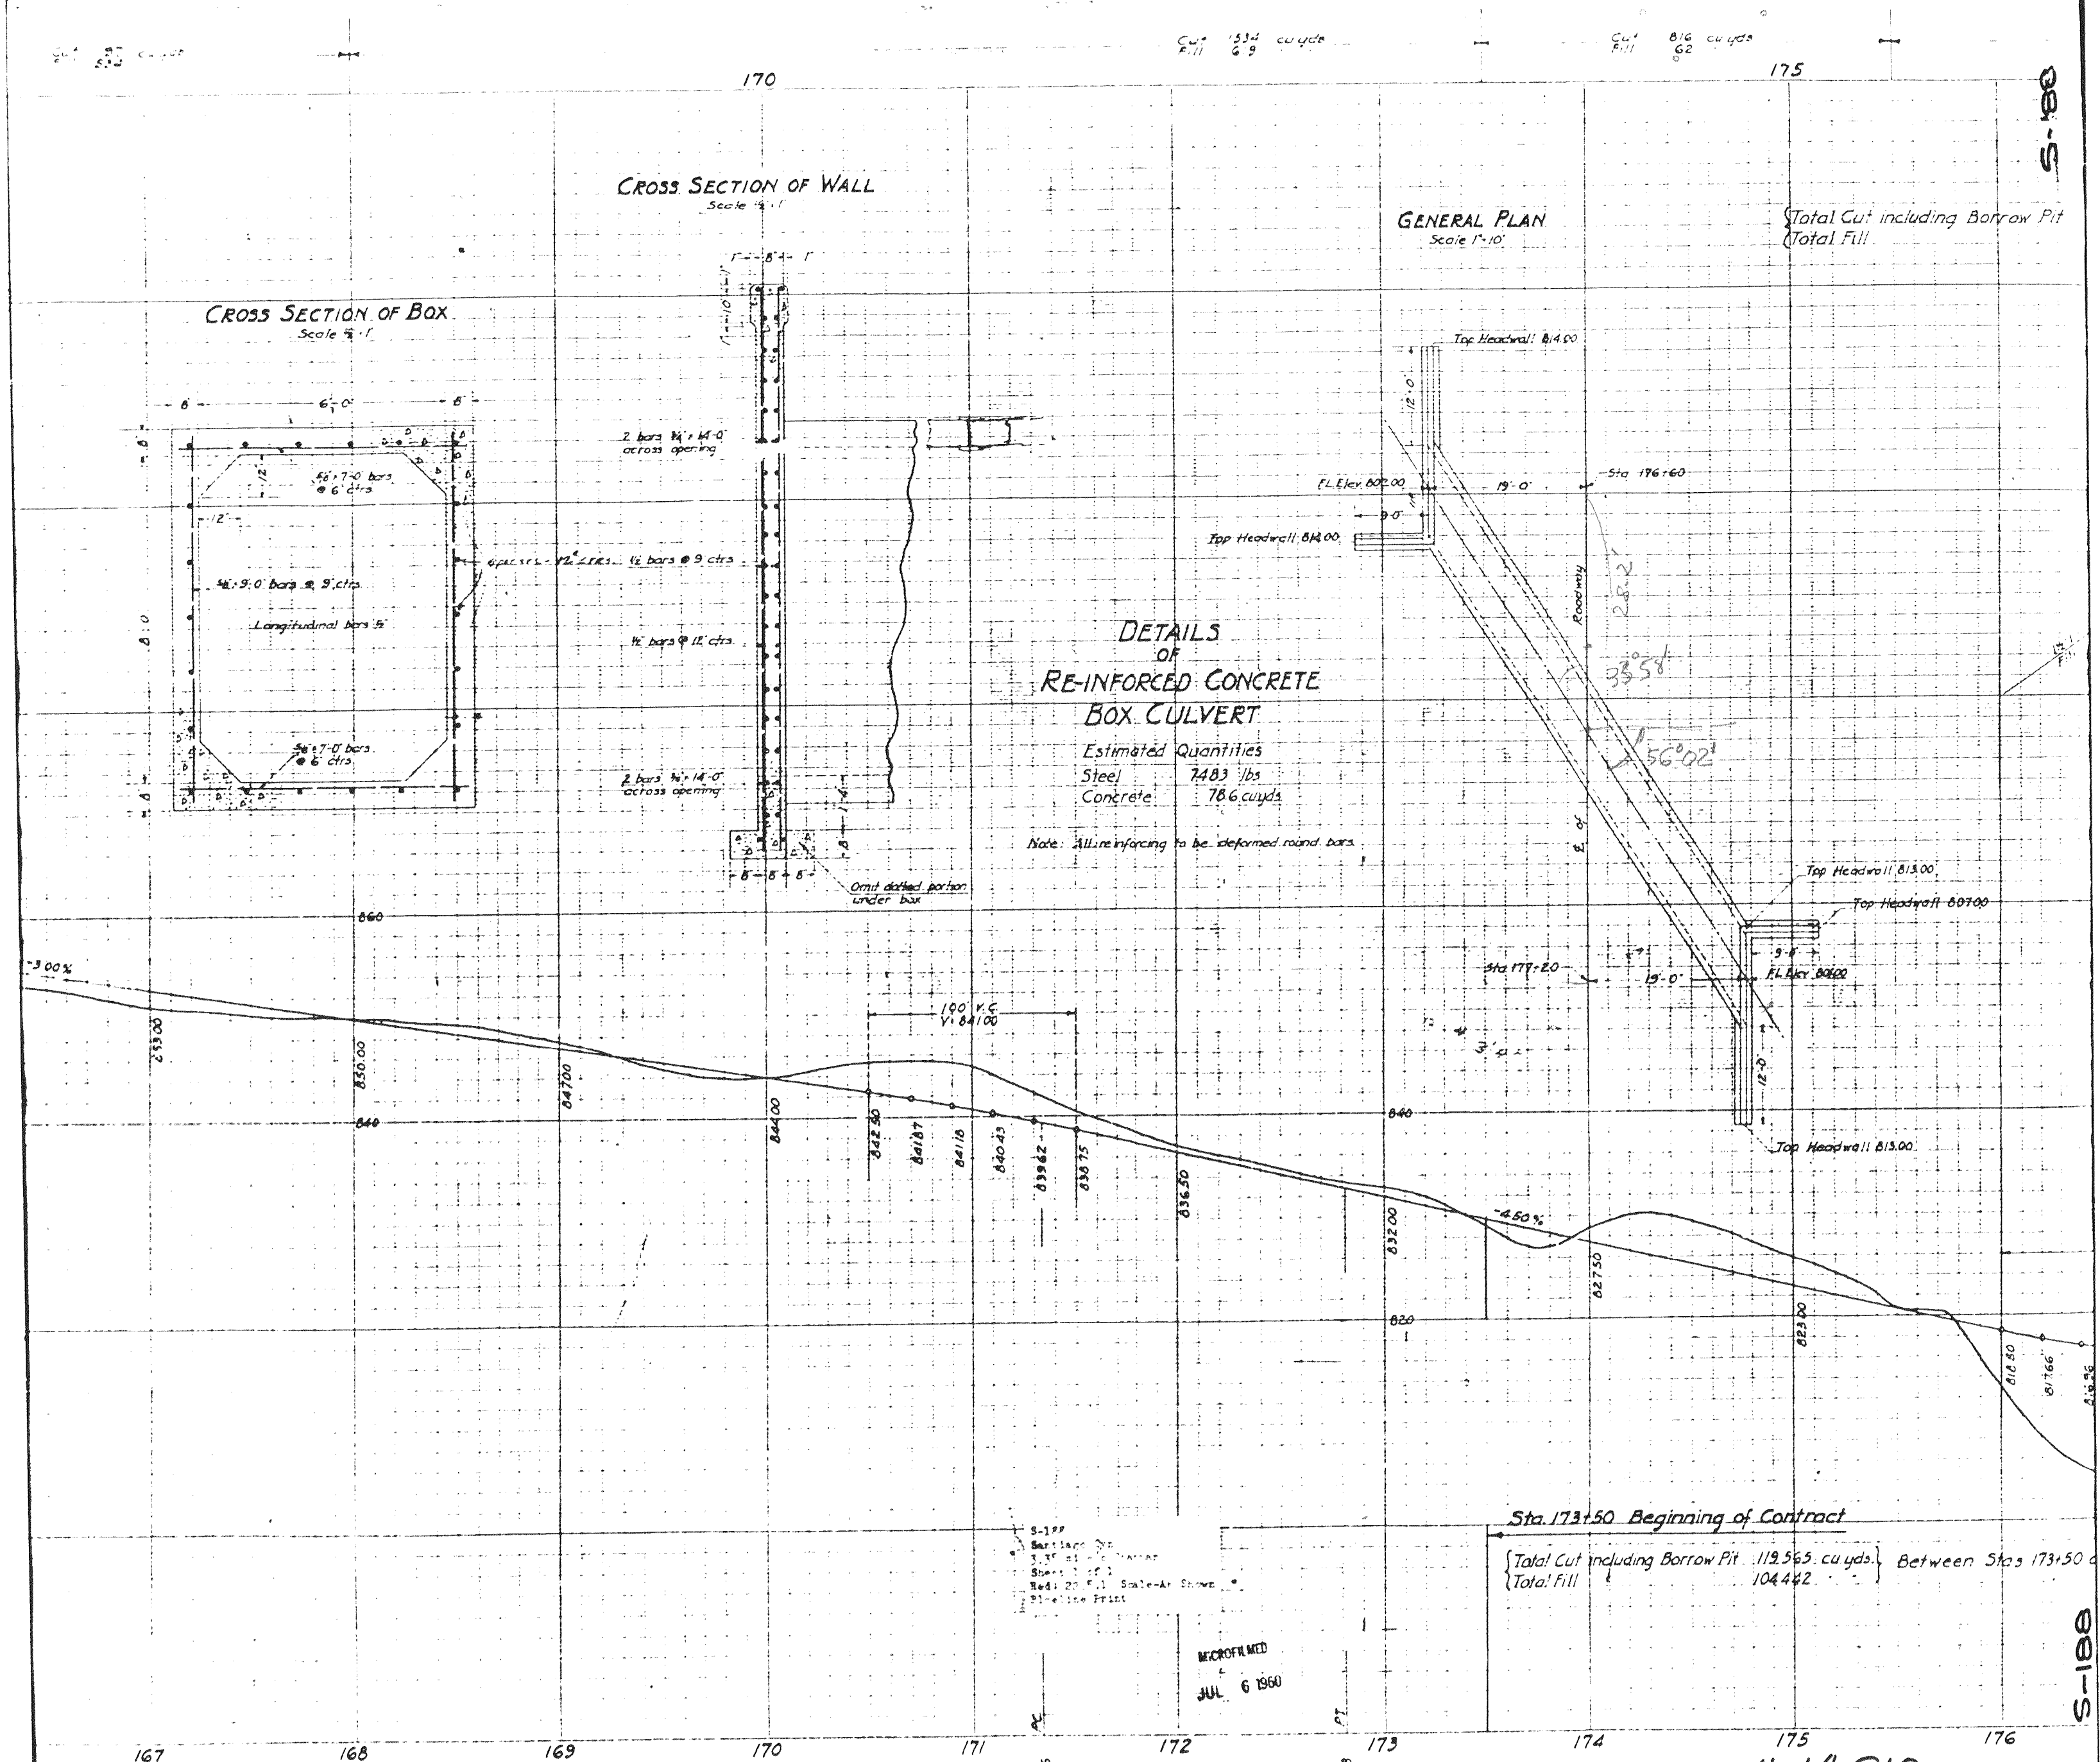

14618
S-188
SANTIAGO CYN Rd.
3.35^{MI} E/O CHAPMAN
Thomas; 801-EG