


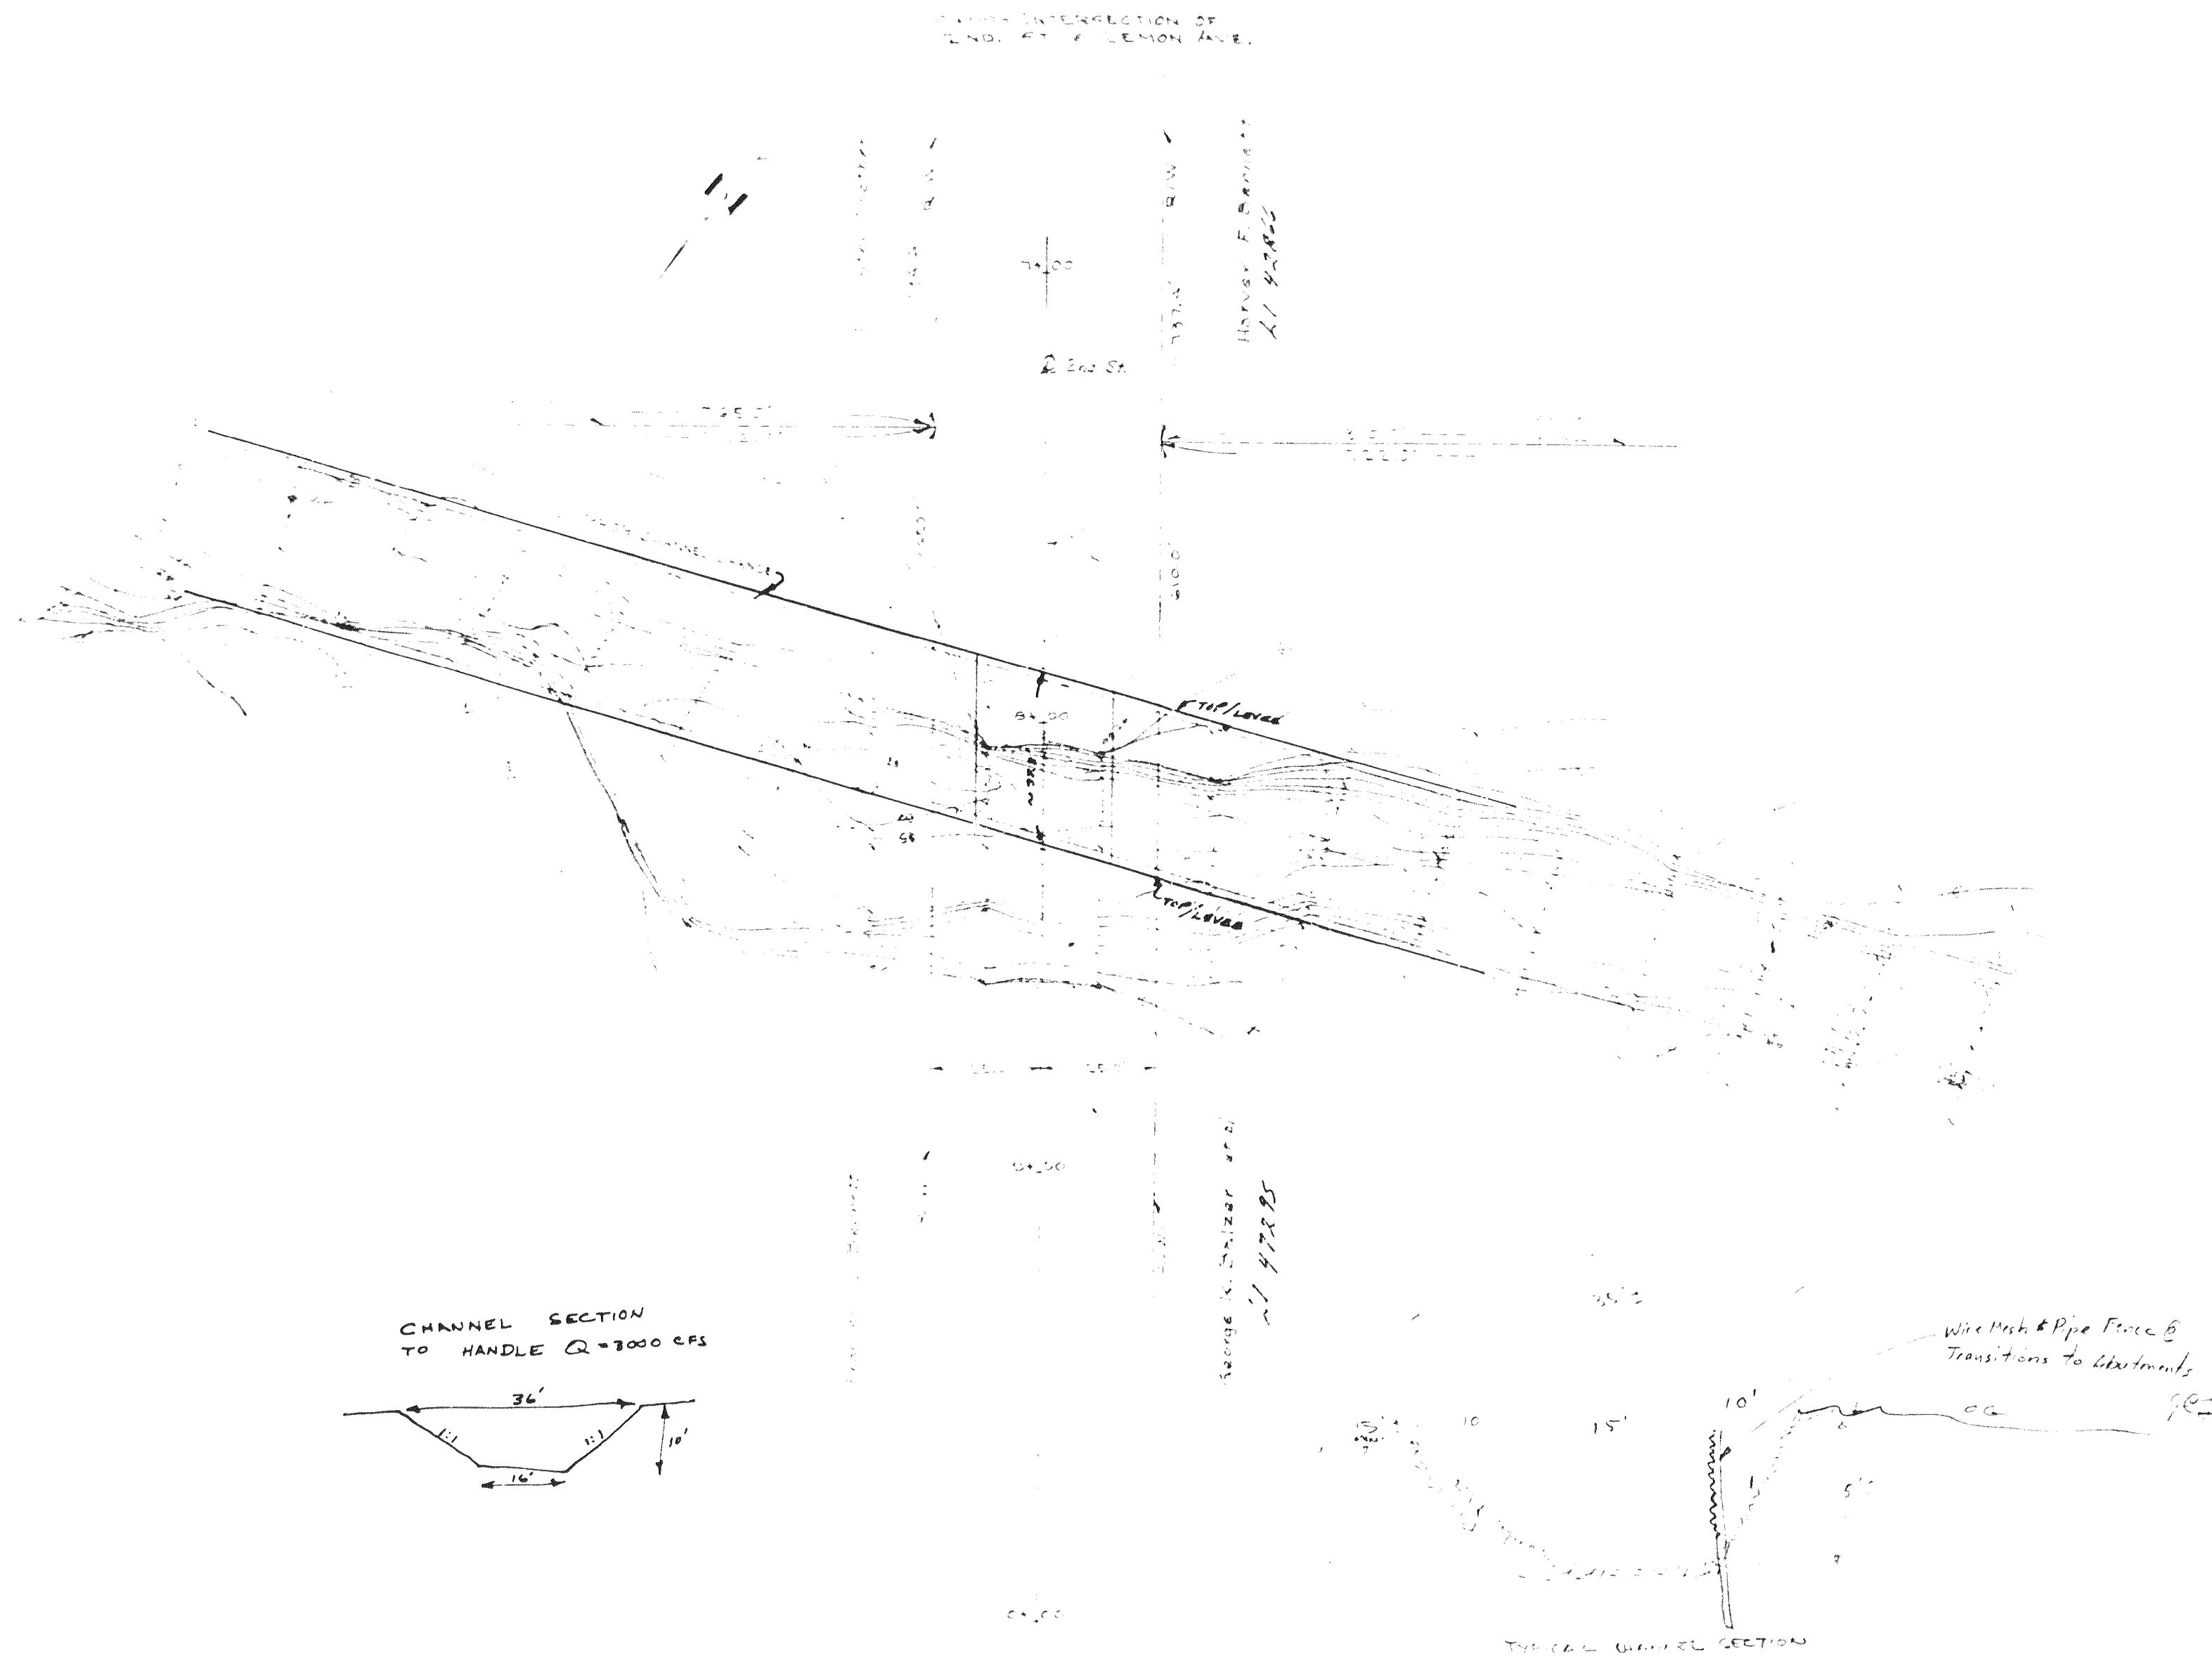

Bridge AL-9
Second St.
Sheet 5 of 6
Red. Ratio 20:1
Scale 1"=20'
Pencil Sketch

ORANGE COUNTY HIGHWAY DEPARTMENT	
SECOND STREET OVER ALISO CREEK (A.I.)	
PRELIMINARY STUDY	
DESIGNED BY CHECKED BY APPROVED	SCALE: 1"=20' SHEET 5

AL-9 2nd St Bridge over Aliso Creek