


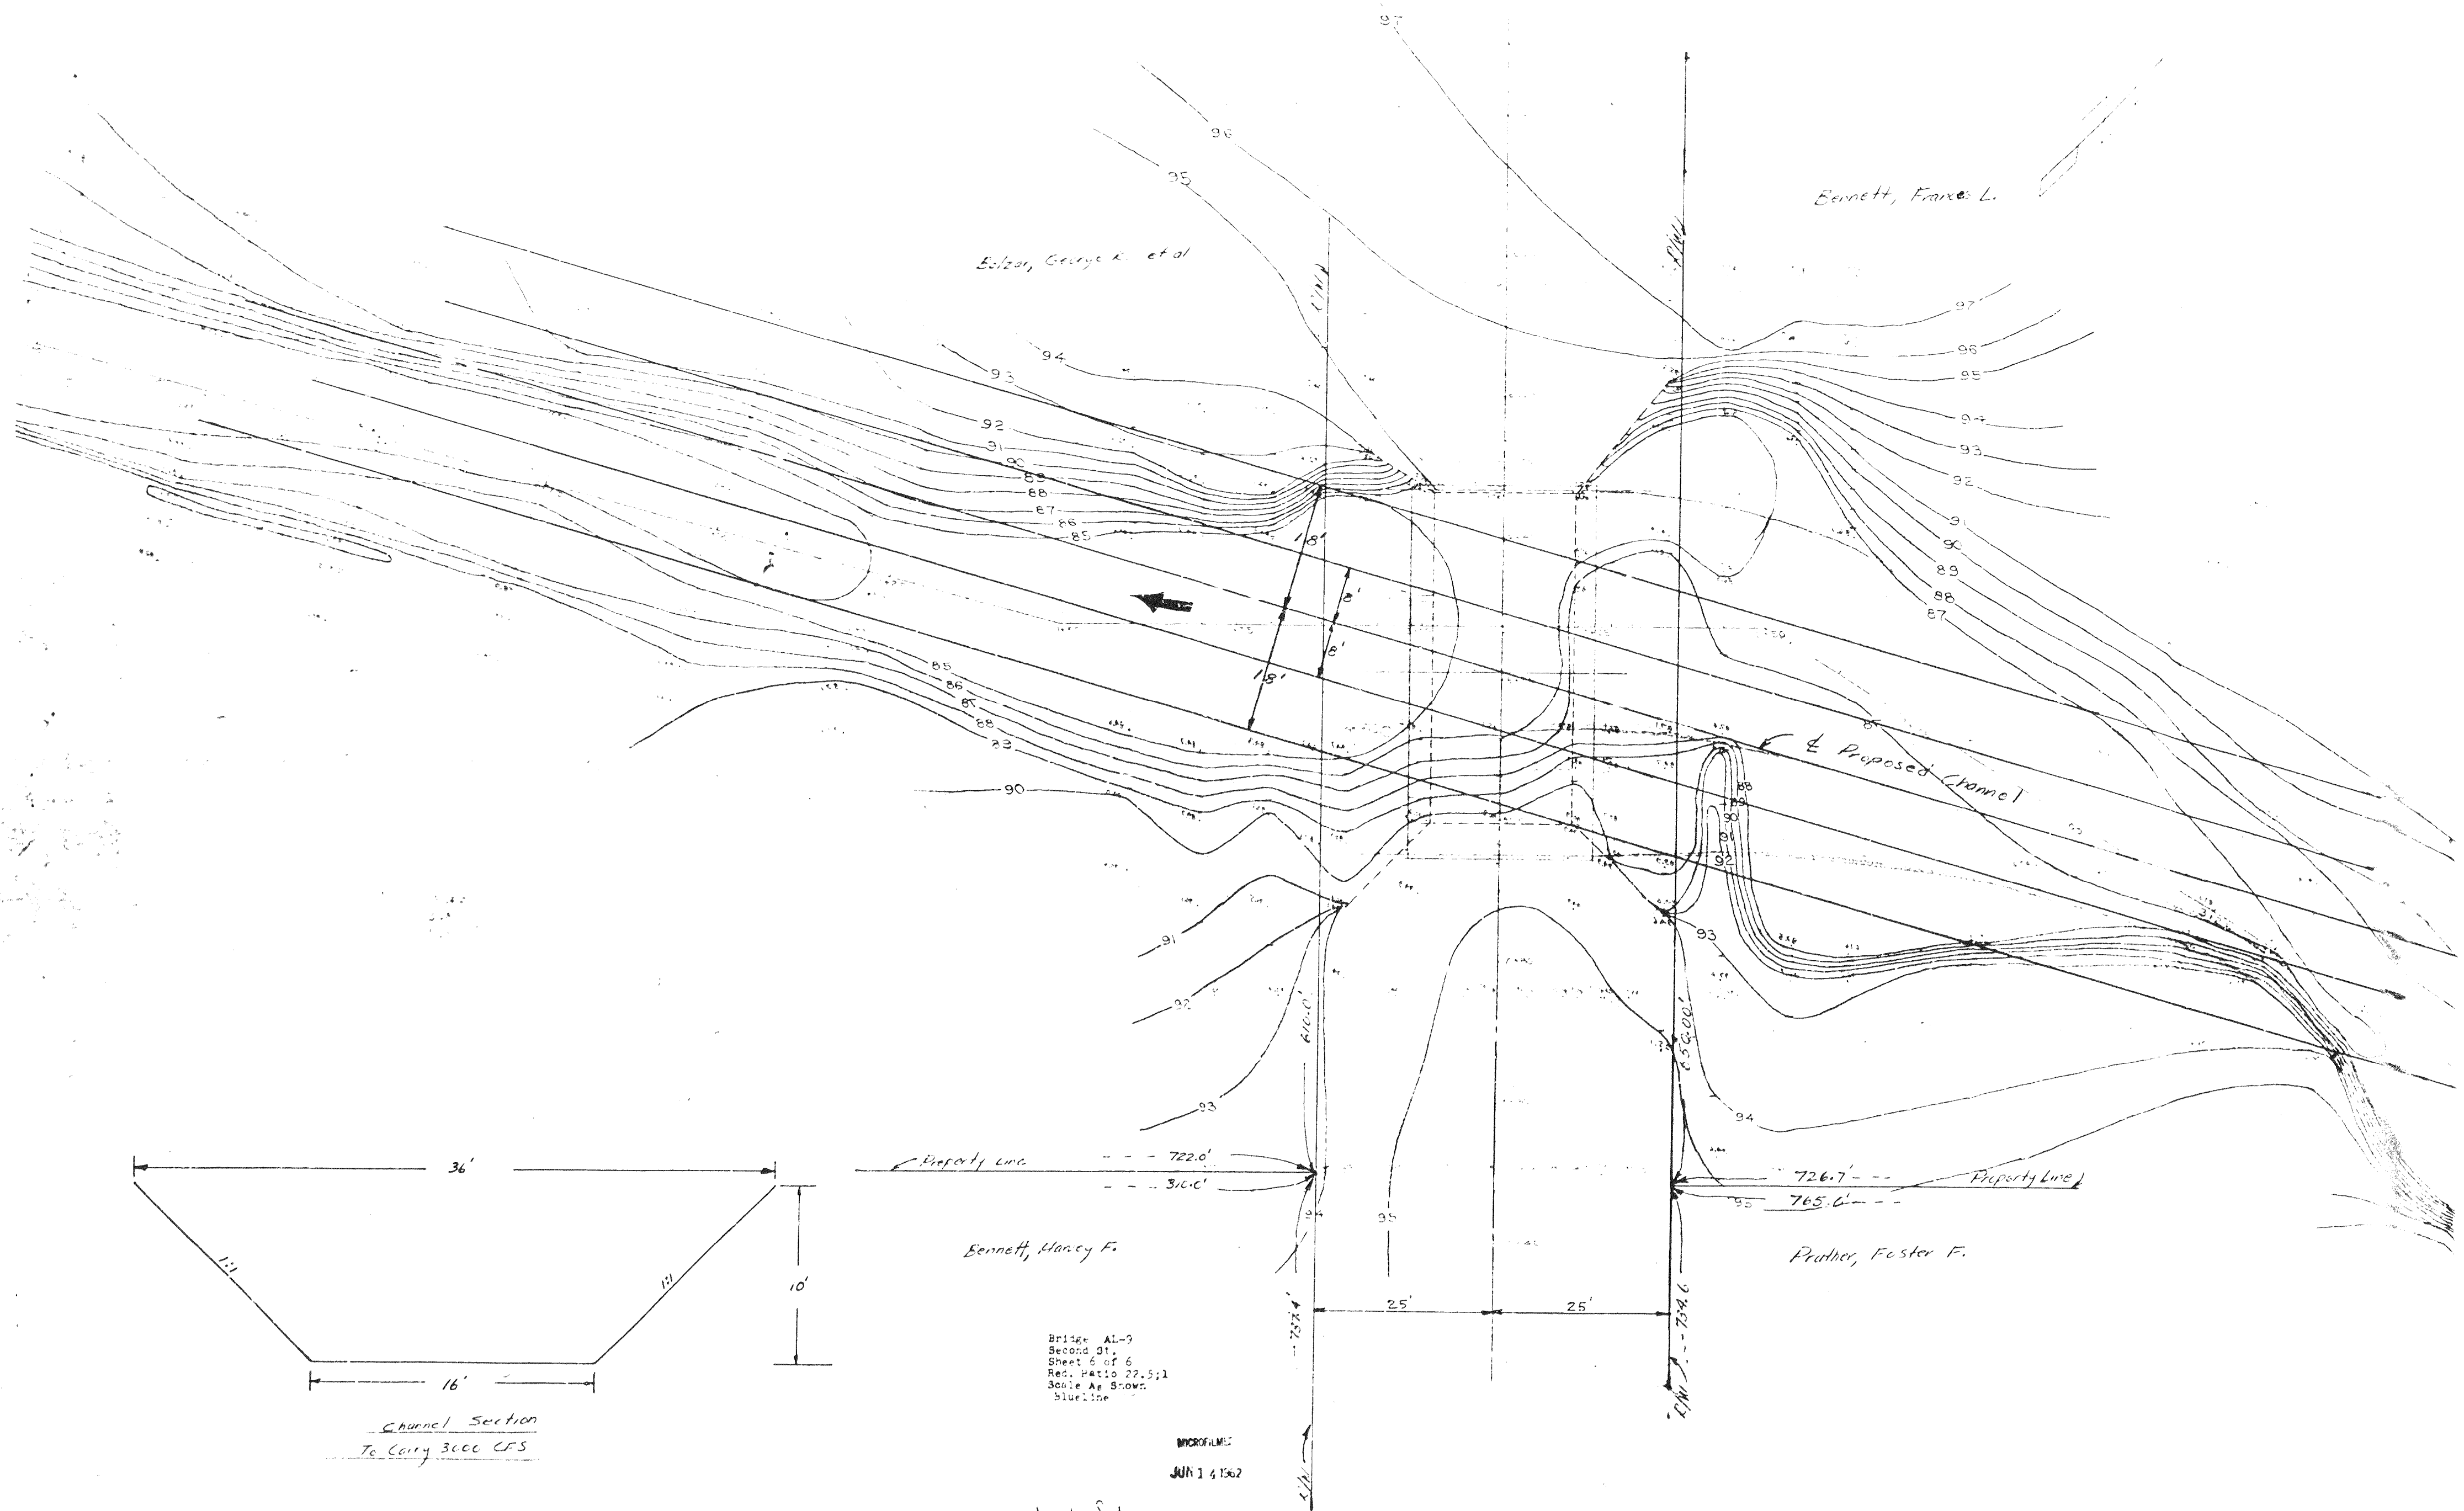

29067000 0-14

Bennett, Nancy F.

Prather, Foster F.

Bridge AL-9
Second St.
Sheet 6 of 6
Revised 22.5.1
Scale As Shown
blue line

UNIVERSITY
JUN 14 1962

Sheet 6 of 6

AL-9 2nd St Bridge over Alamo Creek