
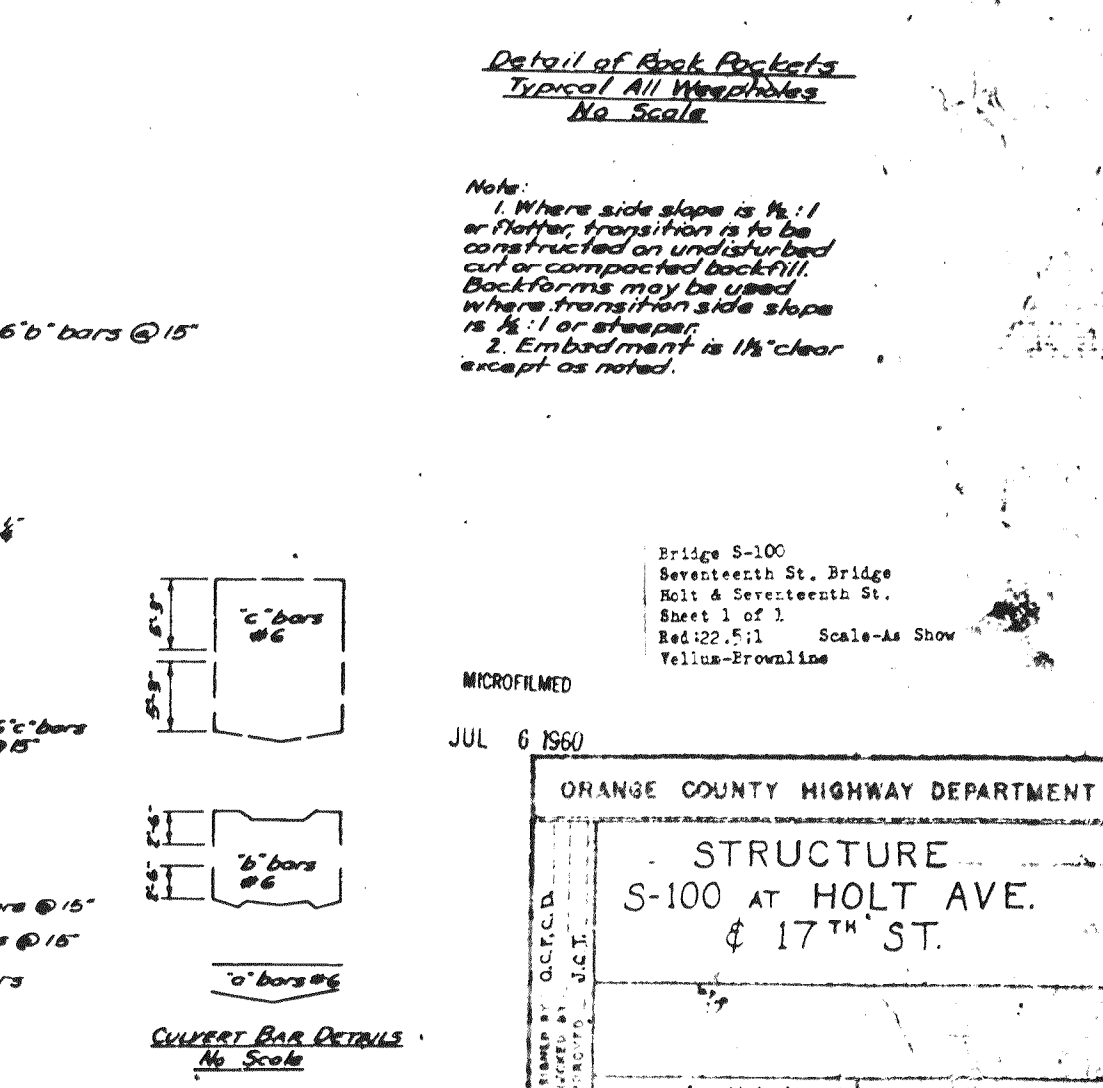
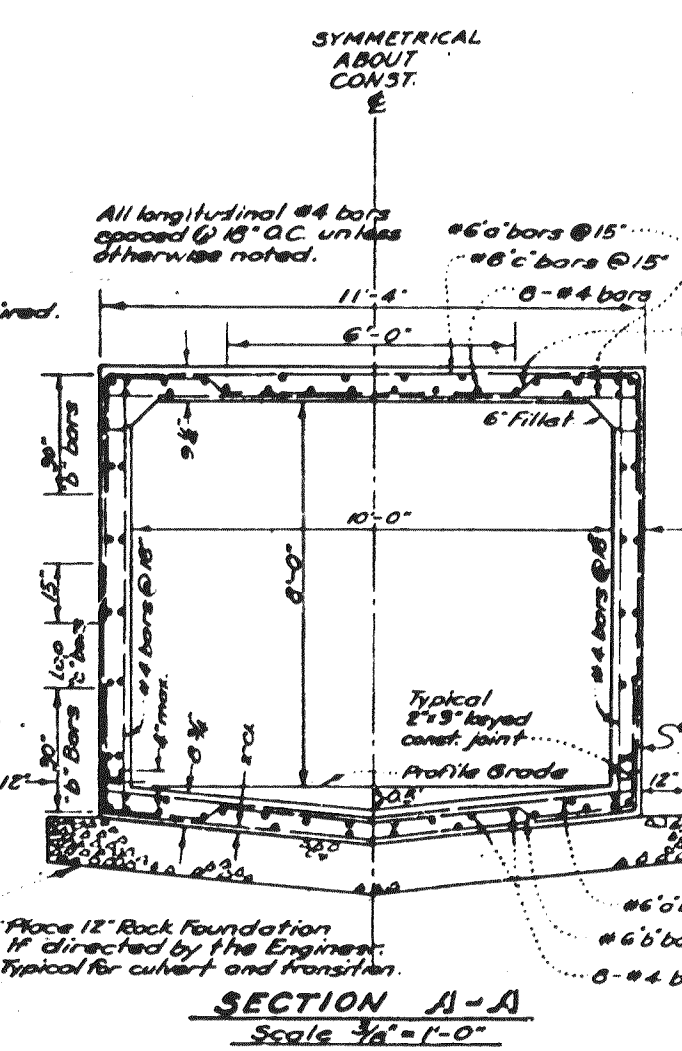
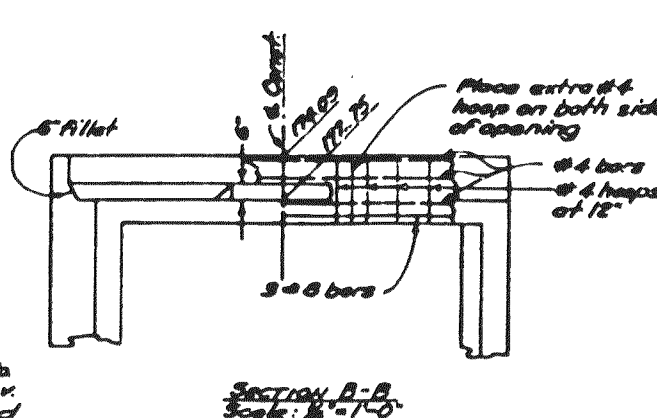
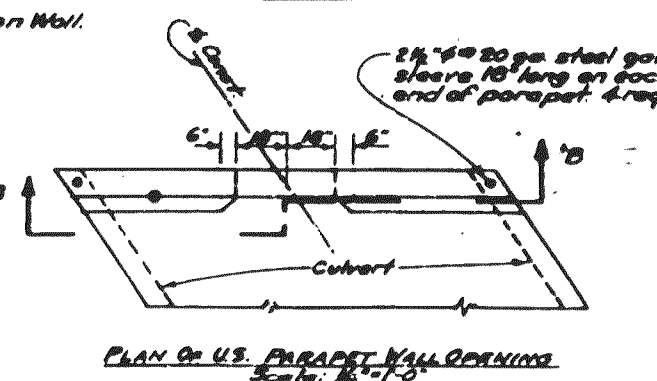
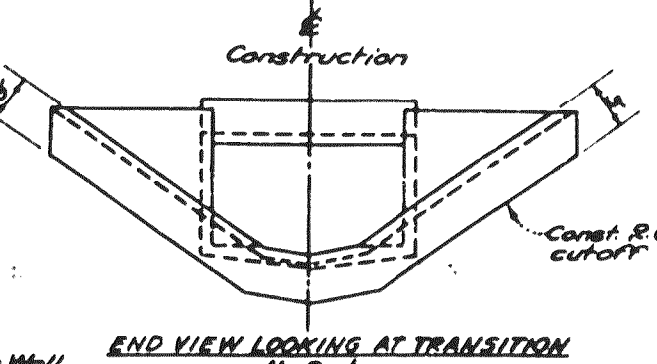
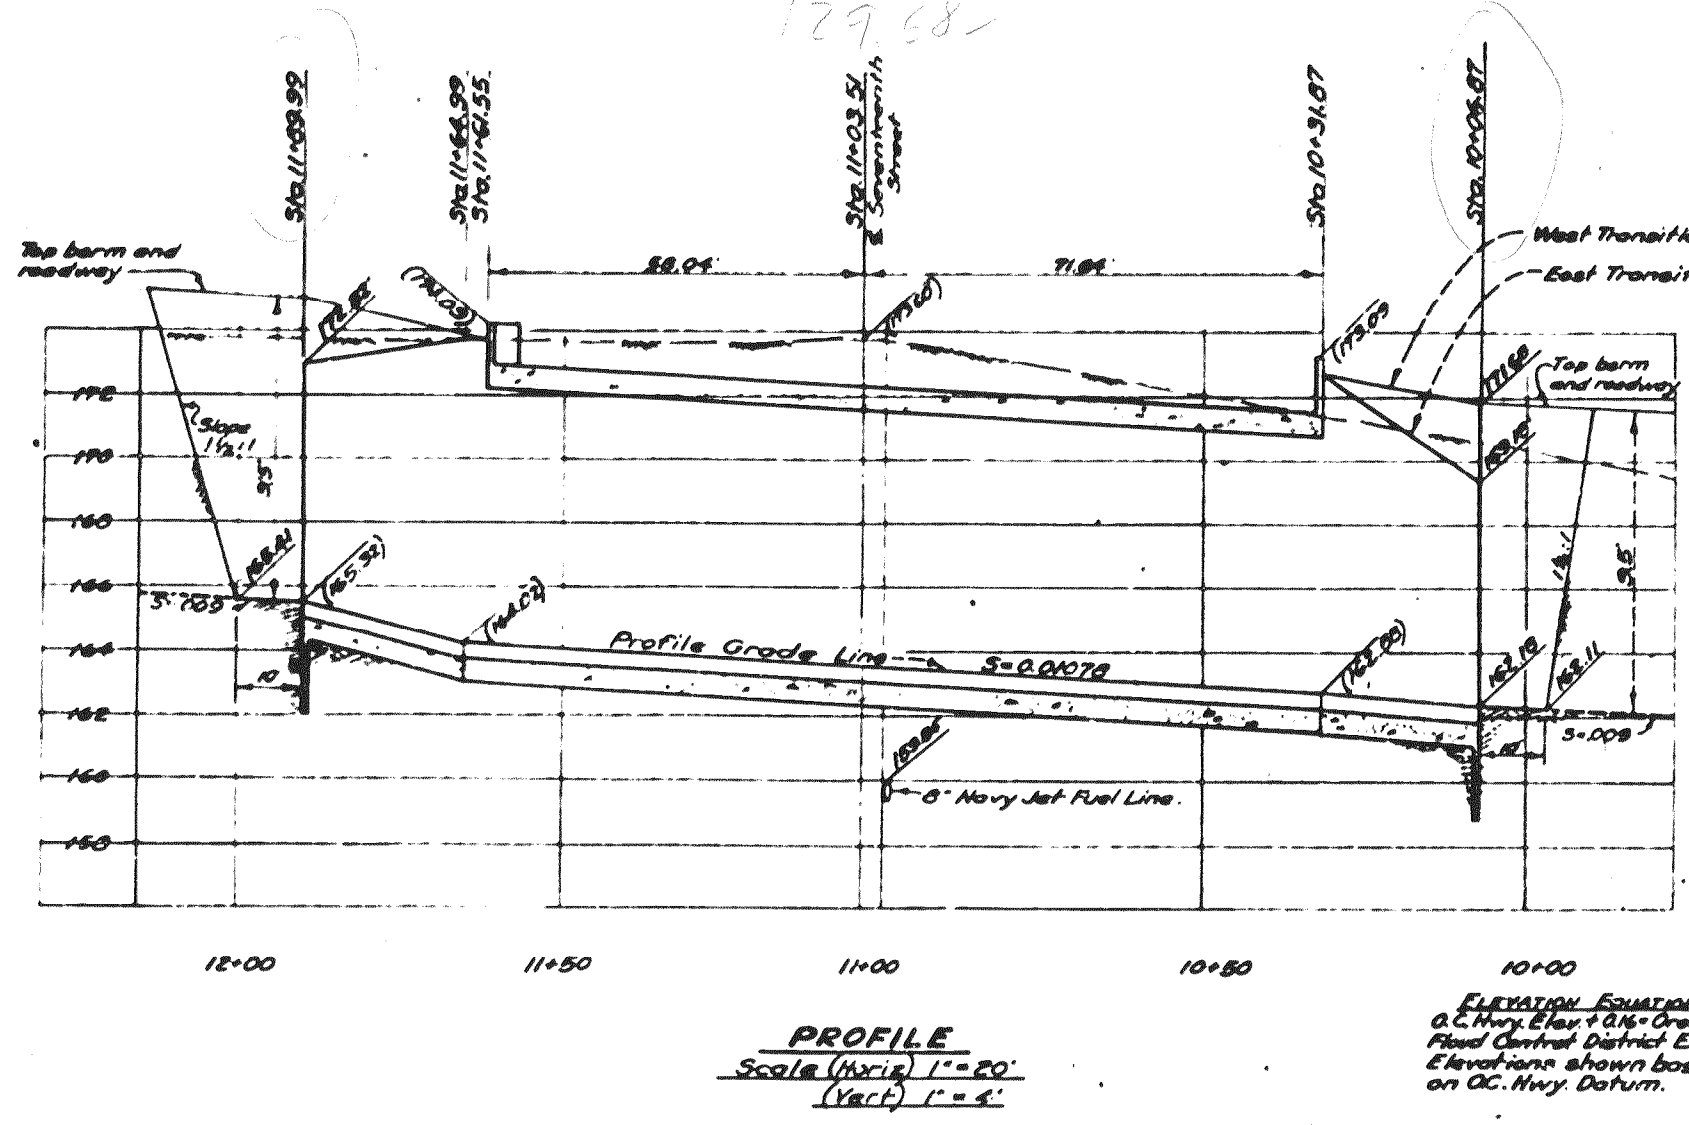
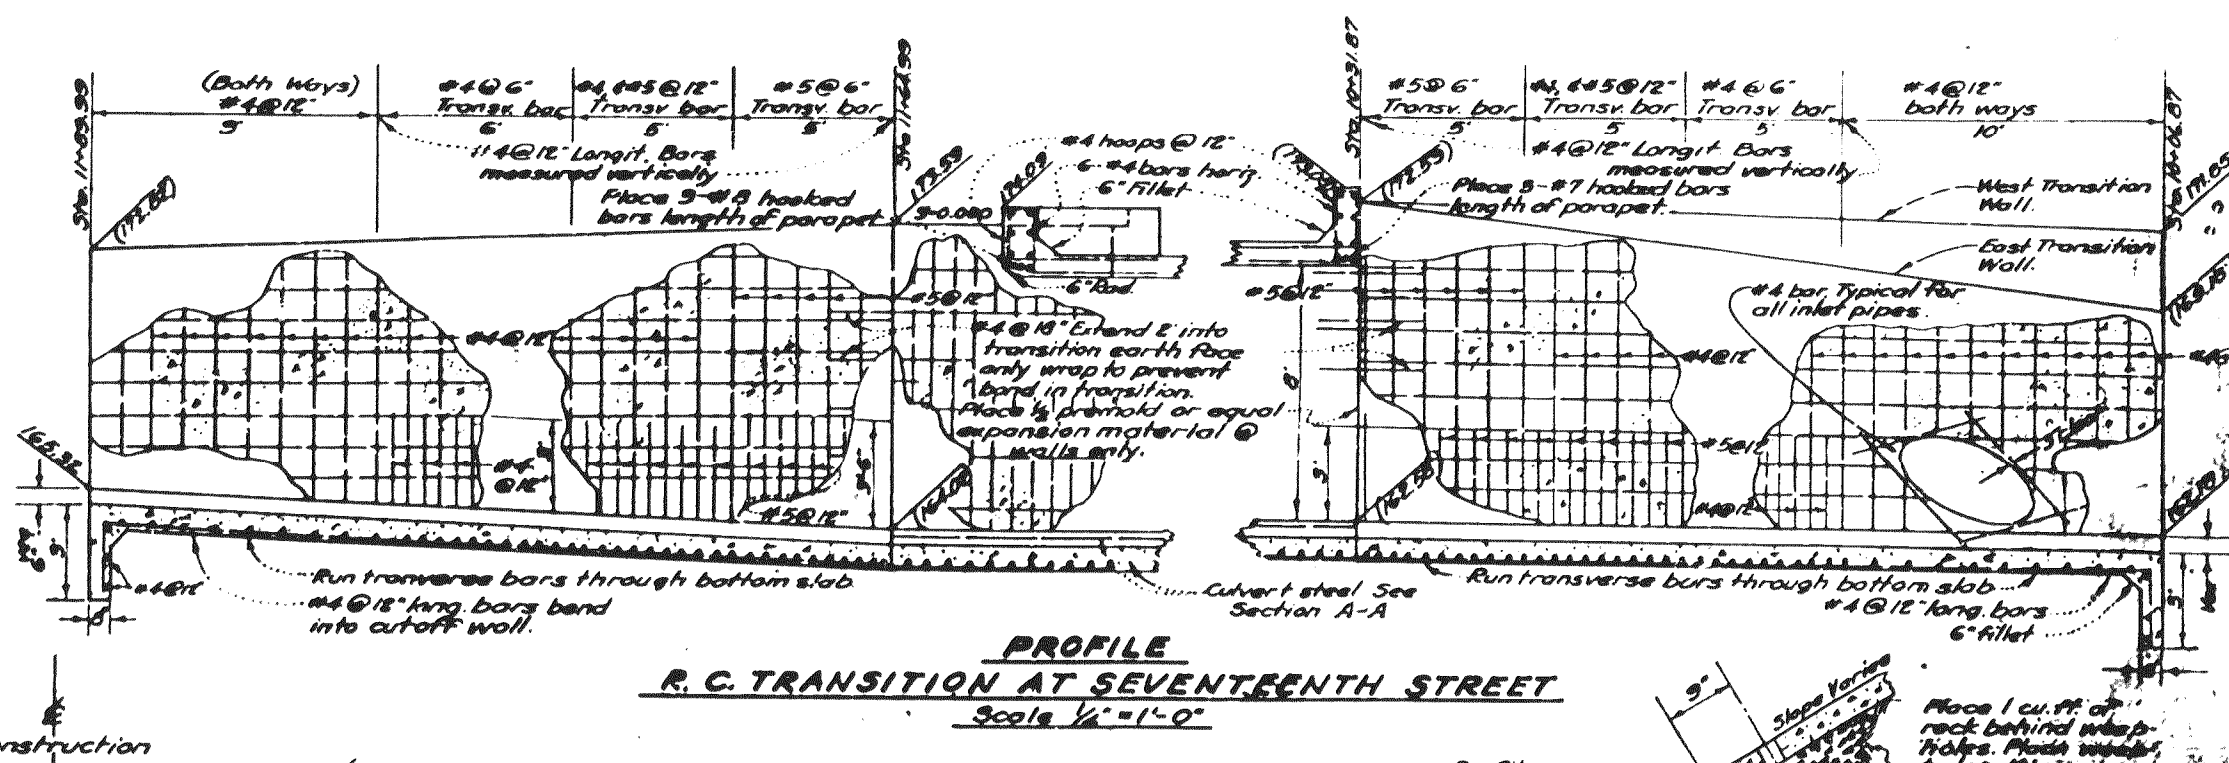
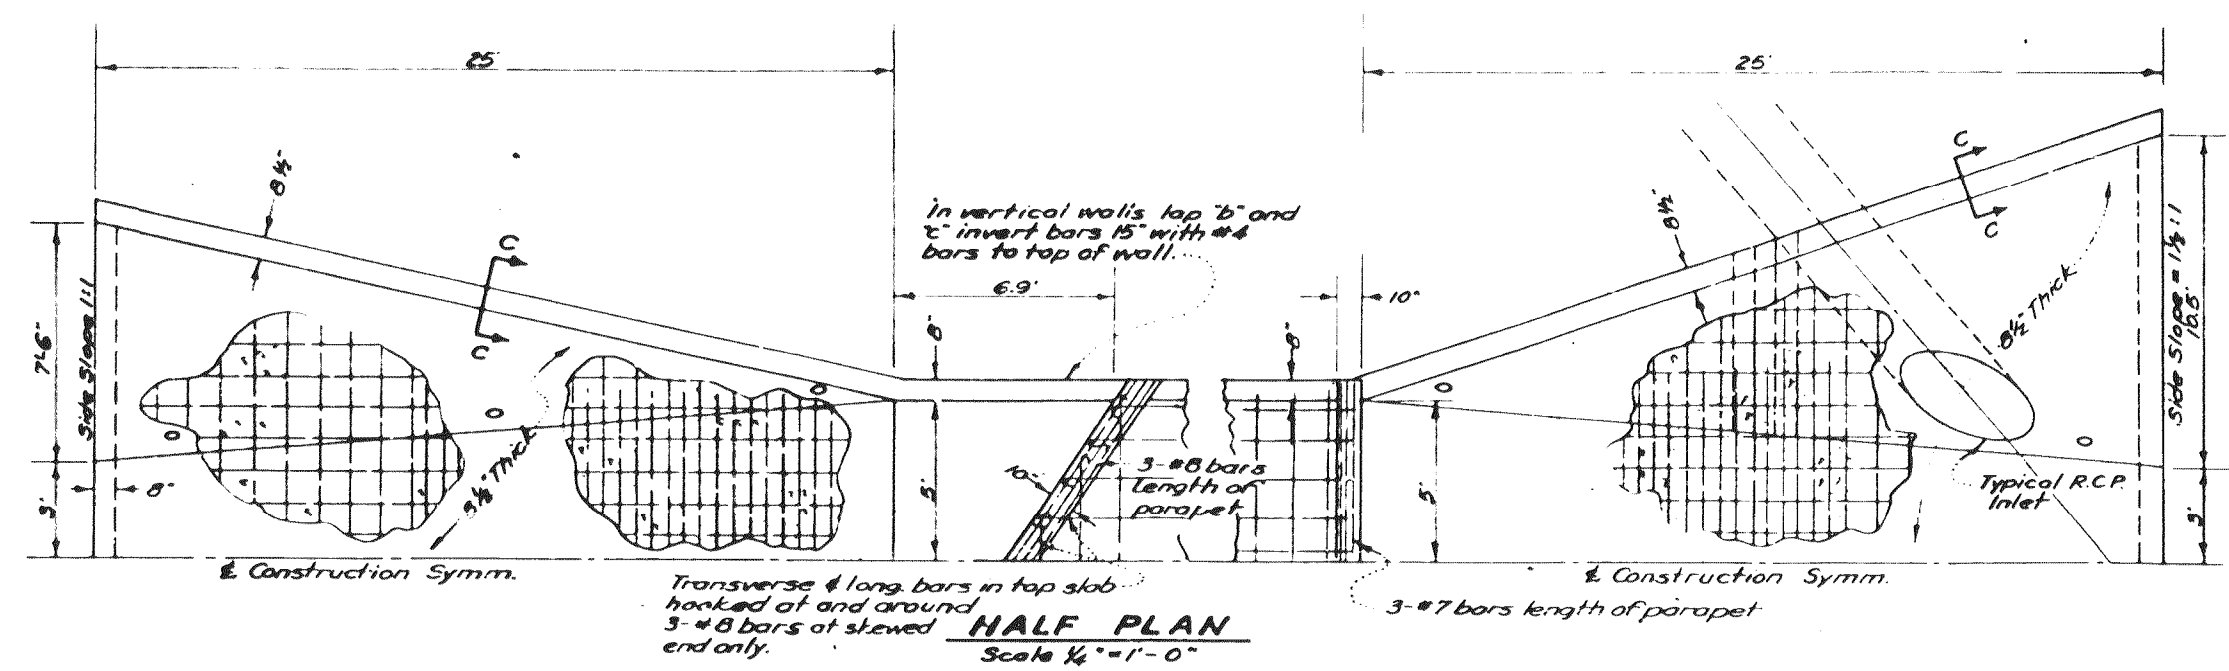


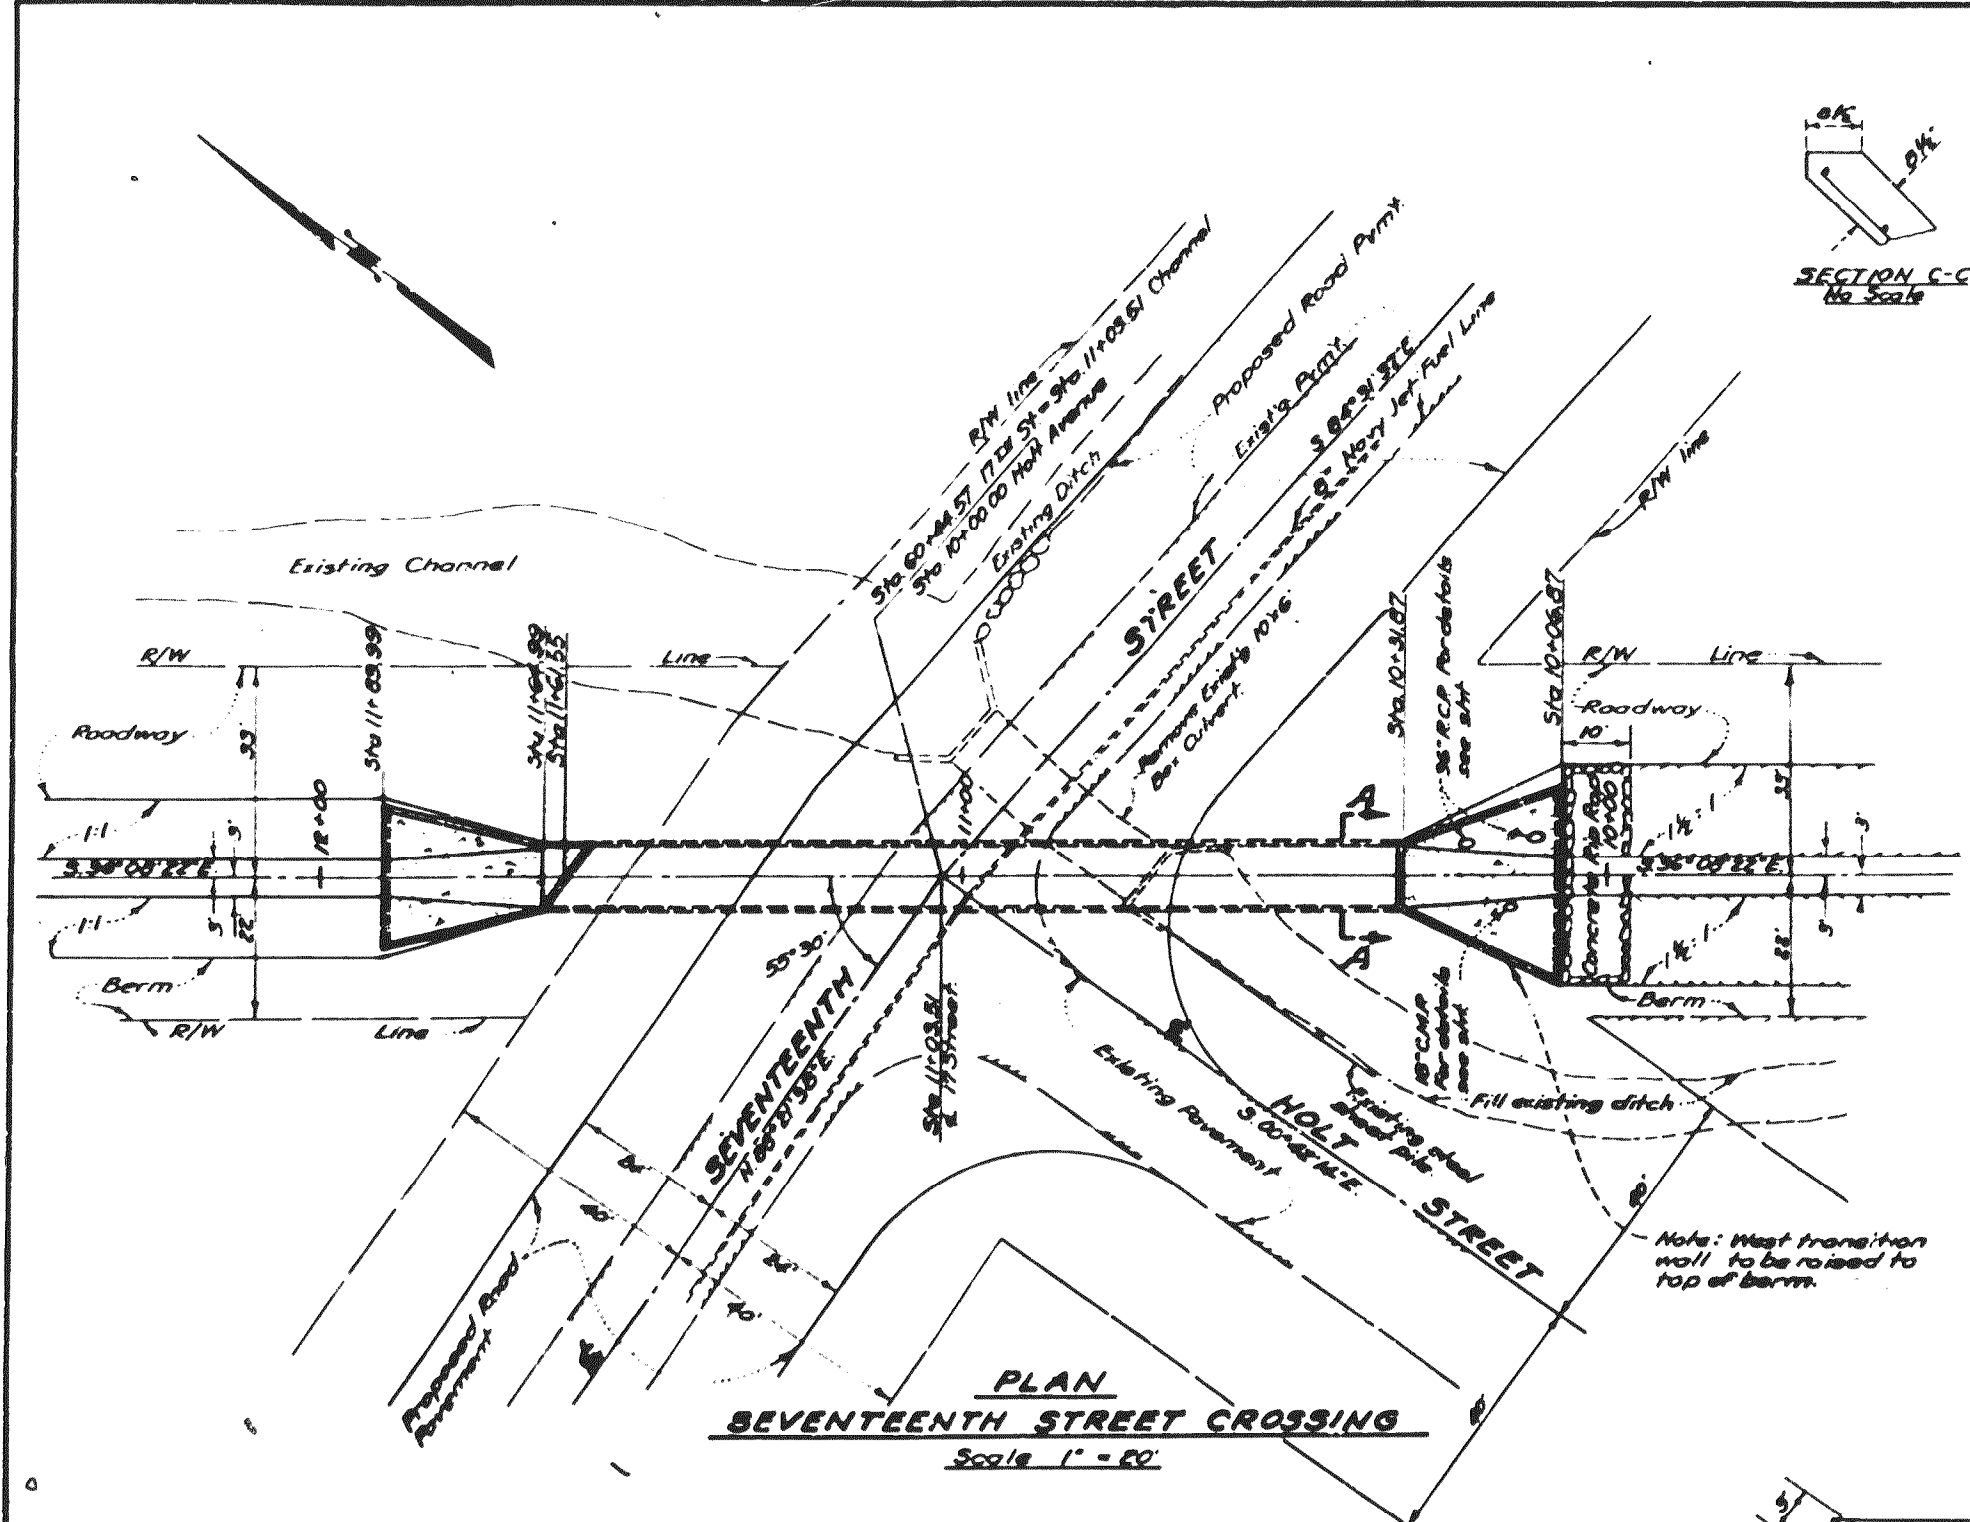

Bridge S-100
Seventeenth St. Bridge
Holt & Seventeenth St.
Sheet 1 of 2
Red: 12.5.11 Scale: As Shown
Telus-Brownline

MICROFILMED
JUL 6 1960

ORANGE COUNTY HIGHWAY DEPARTMENT

STRUCTURE
S-100 AT HOLT AVE.
& 17TH ST.

SCALE: As Noted

#TH584 HOLT AVE.
S-100
Seventeenth St & Holt Av.
Thru 830-C1.