

14 15 16 17 18 19 20 21 22 23

25 26 27 28 29 30 31 32 33 34 35 36 37 38 39 40

42 43 44 45 46 47 48 49 50


ORANGE COUNTY ROAD DEPARTMENT

DETAIL OF C.I.P. INSTALLATION

SPRINGDALE SO. OF 1ST

July 41

Scale 1/2" = 1'-0"

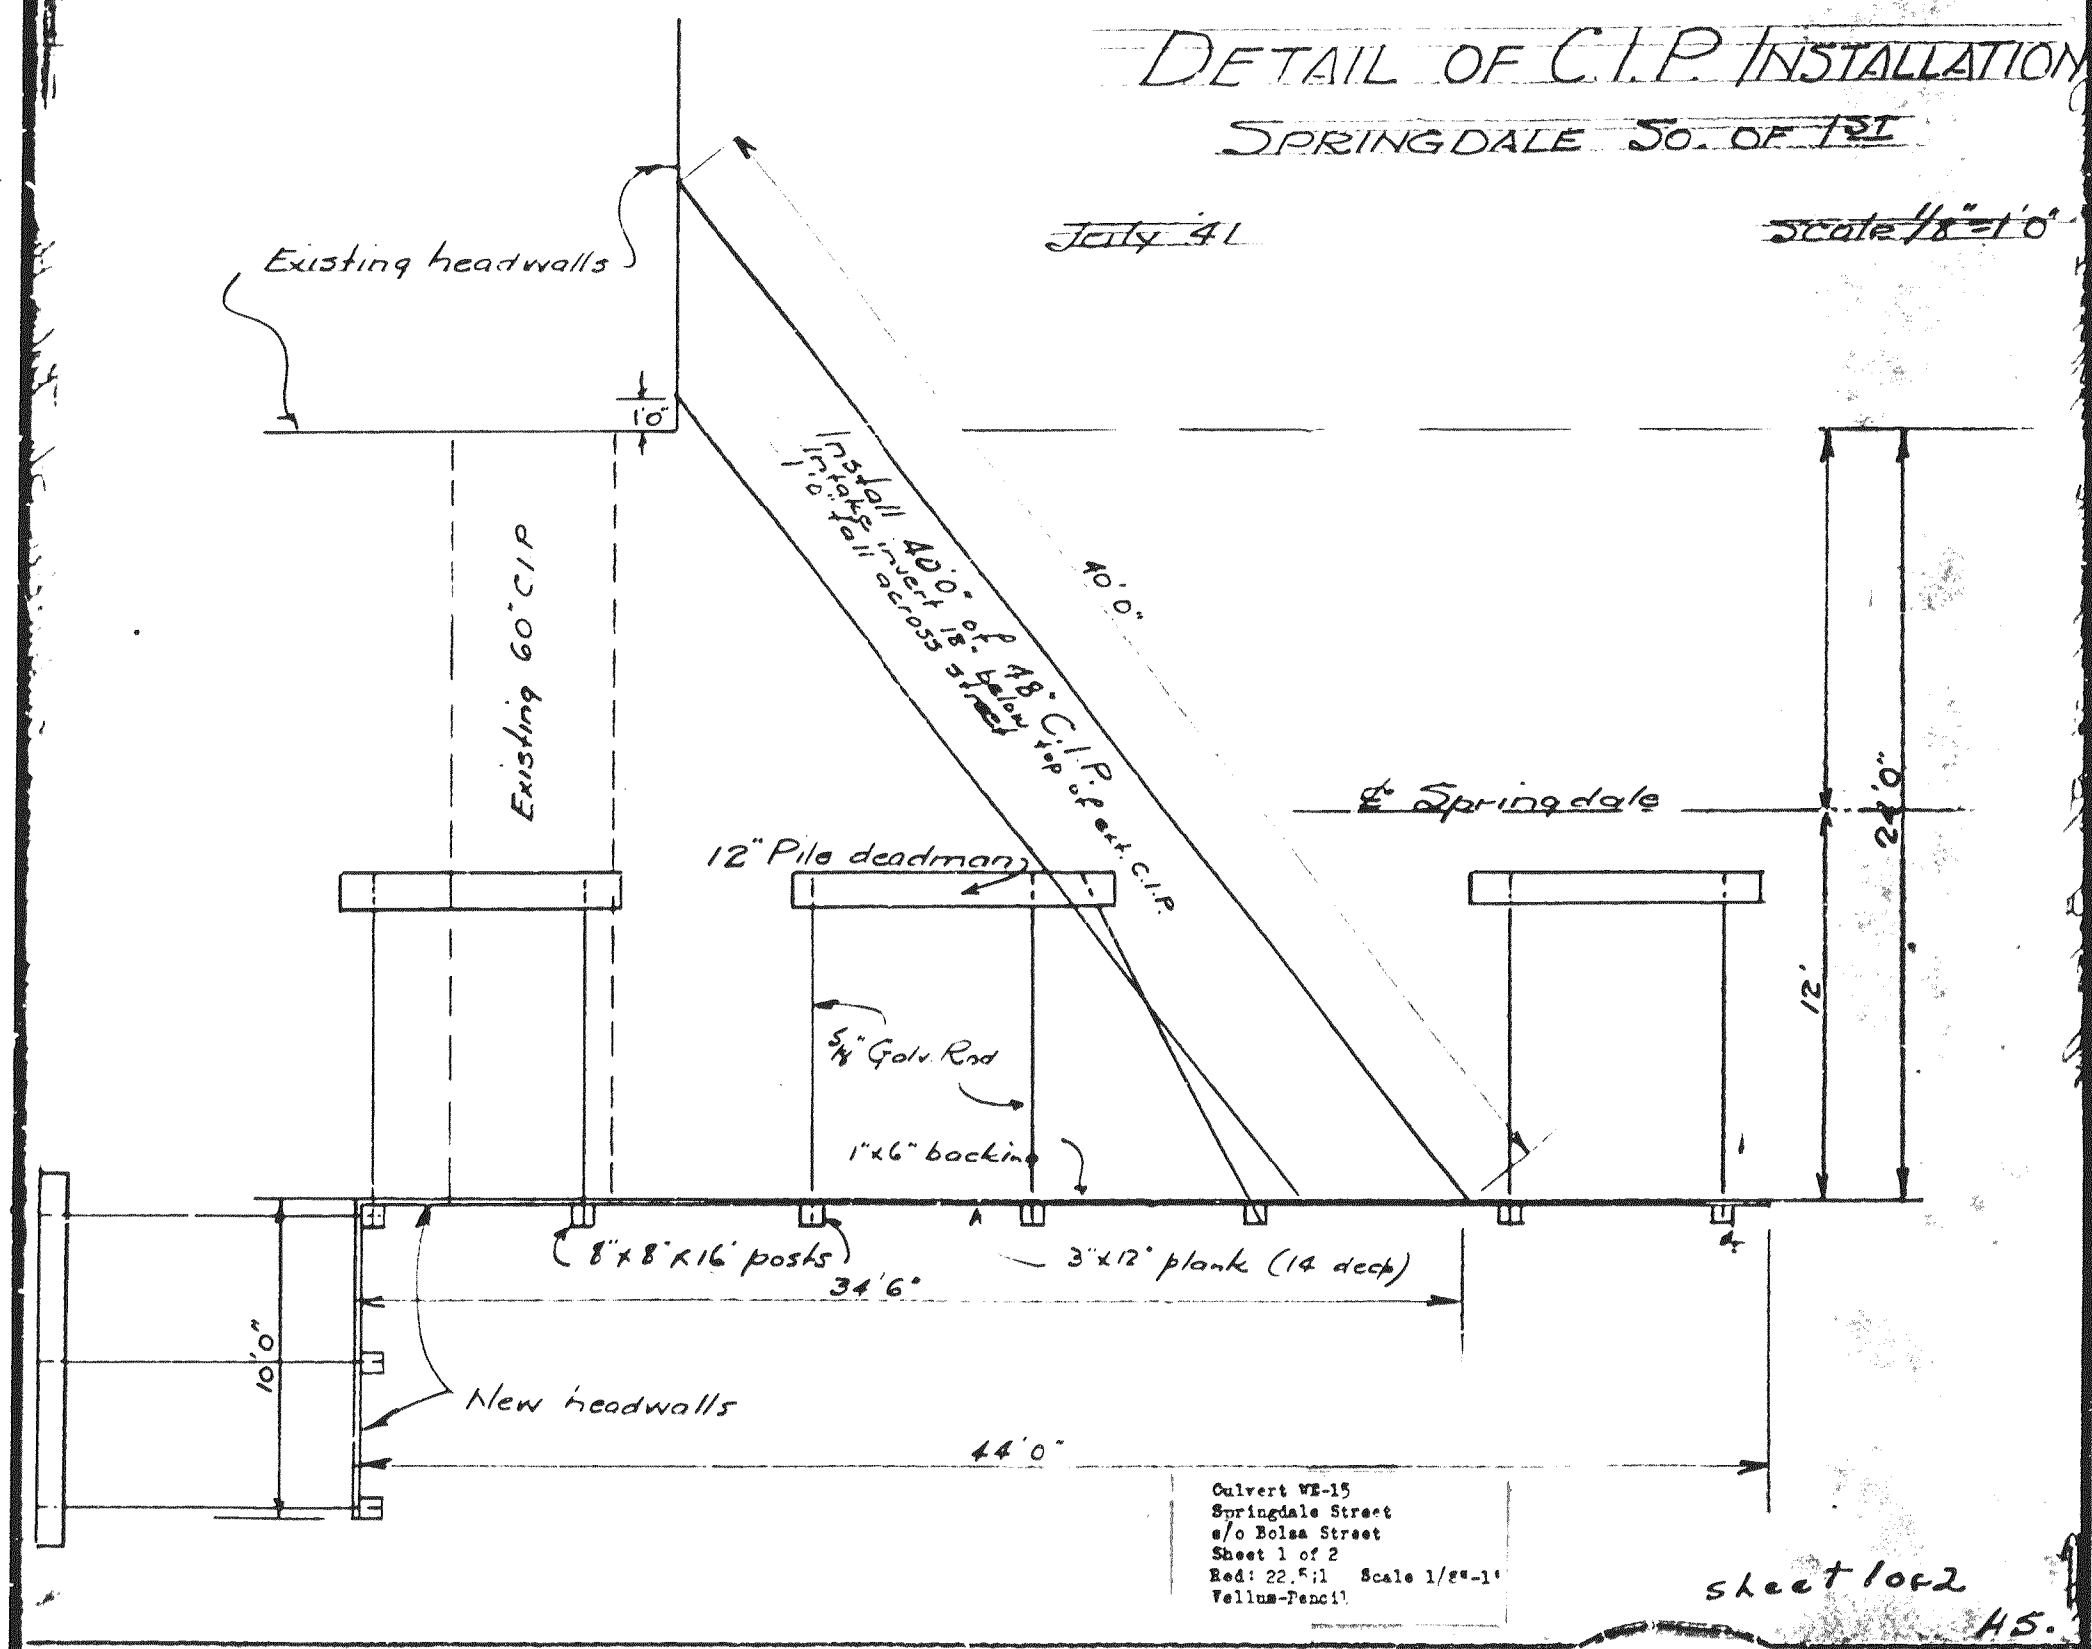

#14680 1941
WE-15

SPRINGDALE ST.

Th: 827-F4