

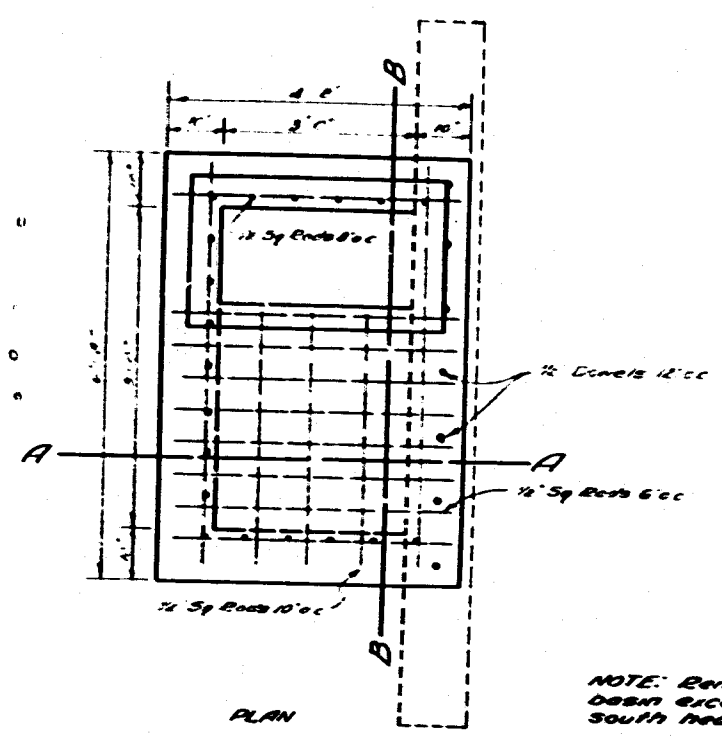
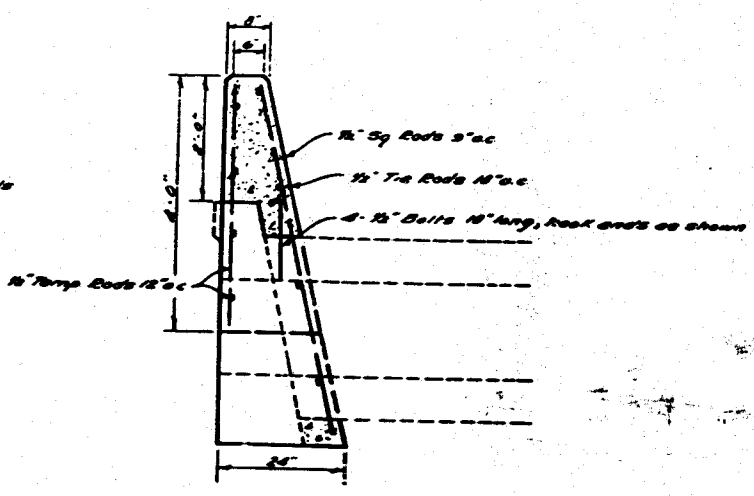
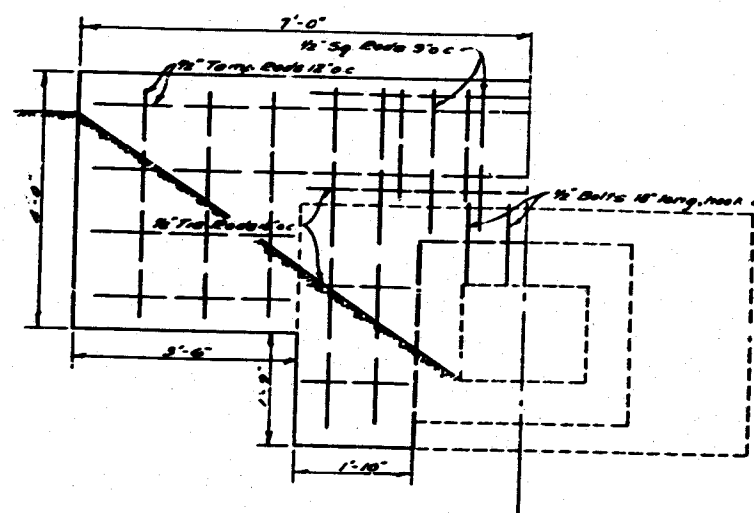
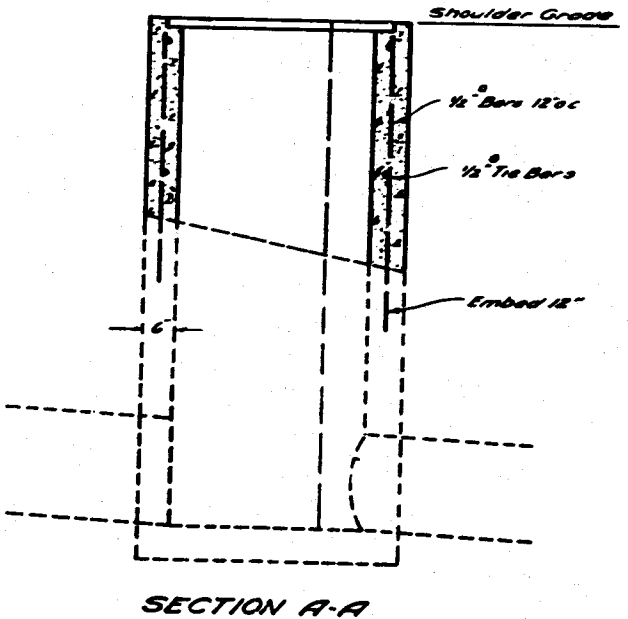
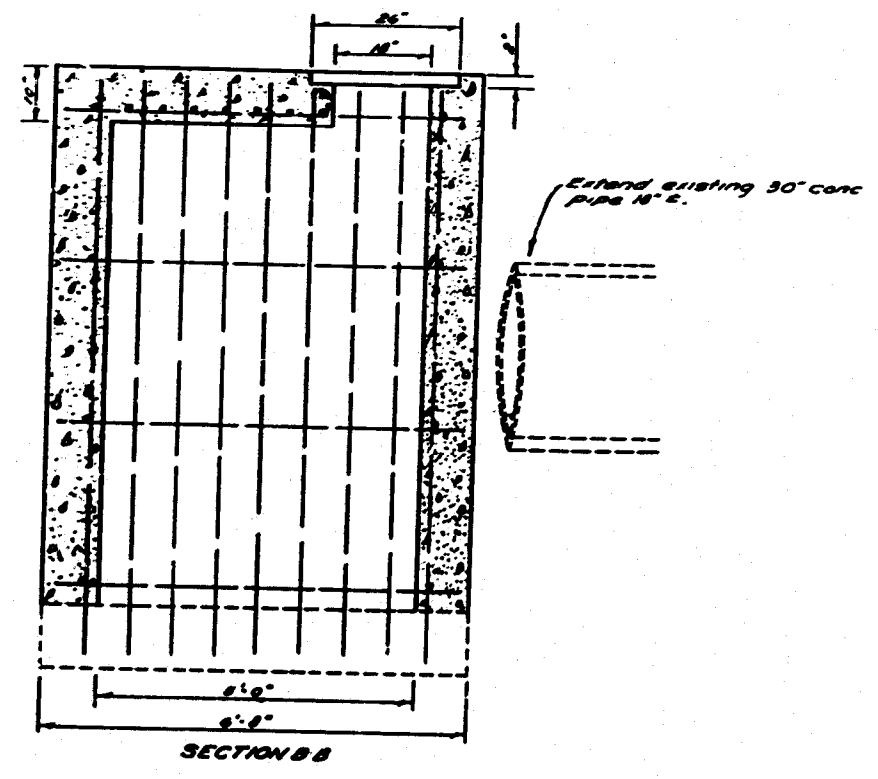
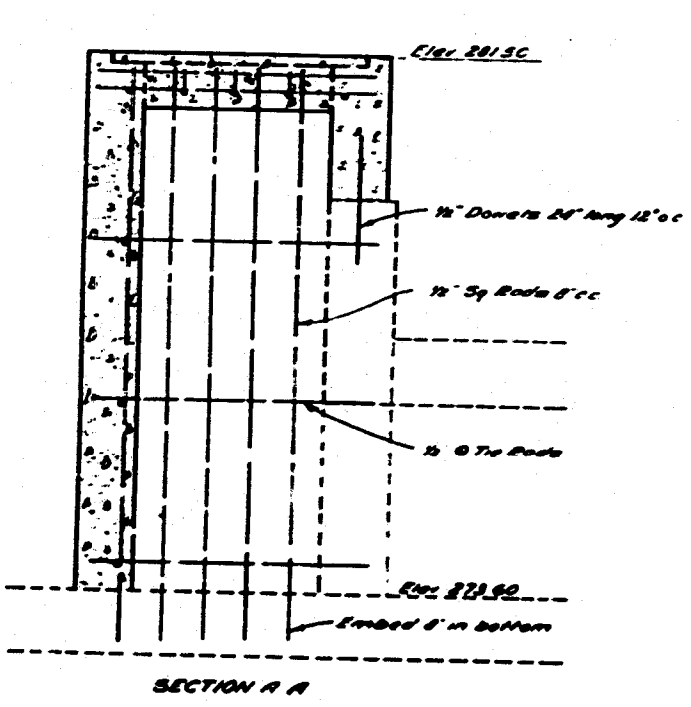
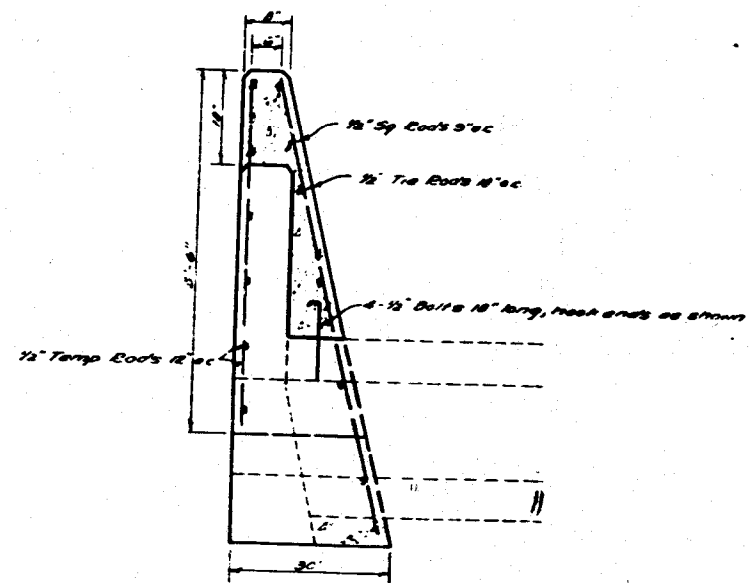


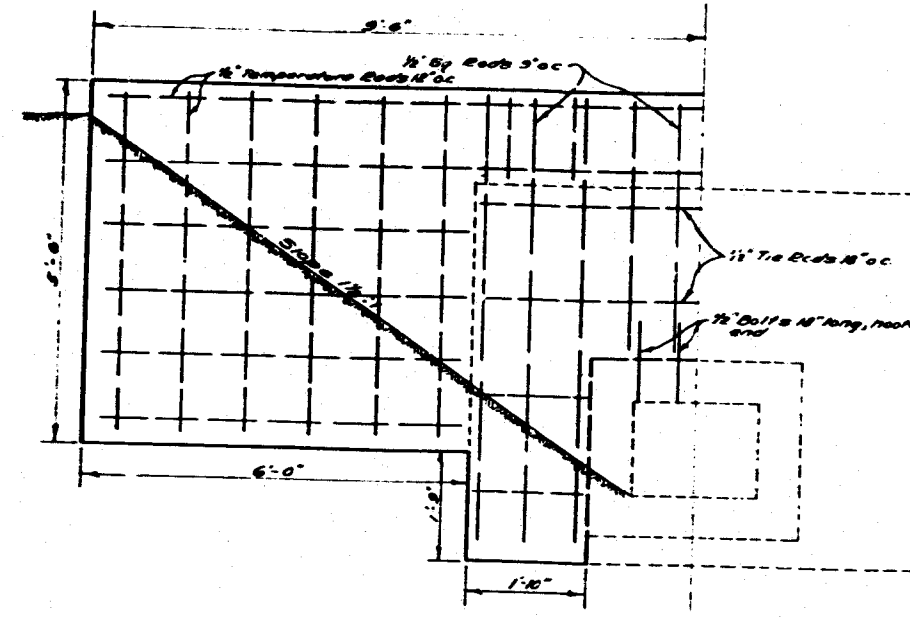


NOTE: Covers and grates for all catch basins will be furnished by the County of Orange.

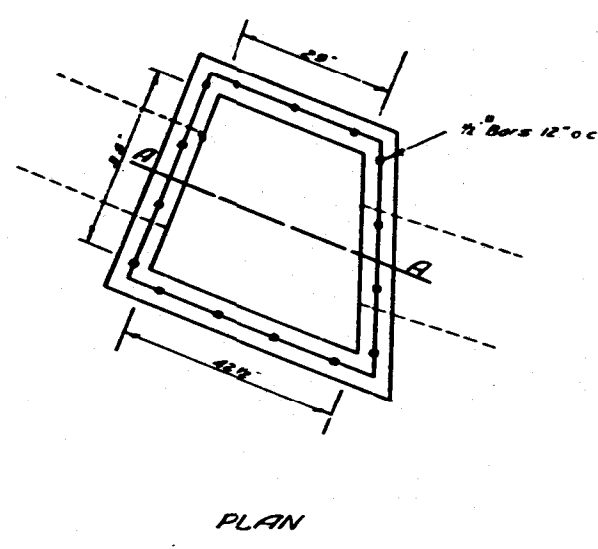


DETAIL OF CATCH BASIN
STA 66+07.8
Scale 1"=2'

DETAIL OF CATCH BASIN
STA 66+07.8
Scale 1"=2'


DETAIL OF HEADWALL CONSTRUCTION
STA 34+56
Construct South Headwall As Shown
Scale 1"=2'

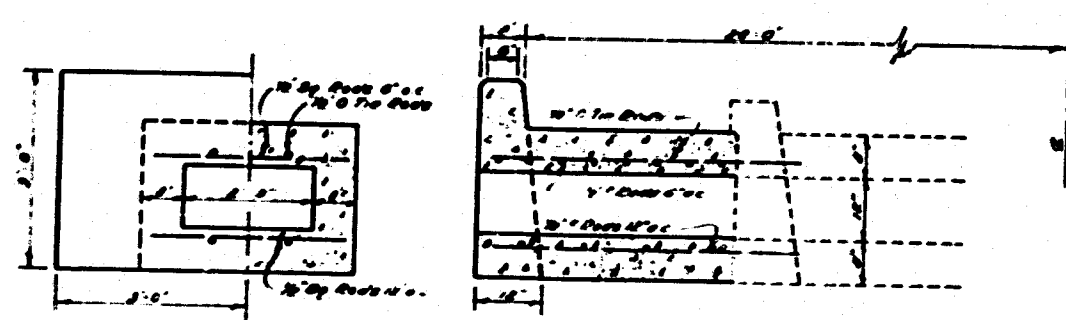



DETAIL OF CULVERT EXTENSION
STA 138+53
Both Ends To Be Extended
Scale 1"=2'

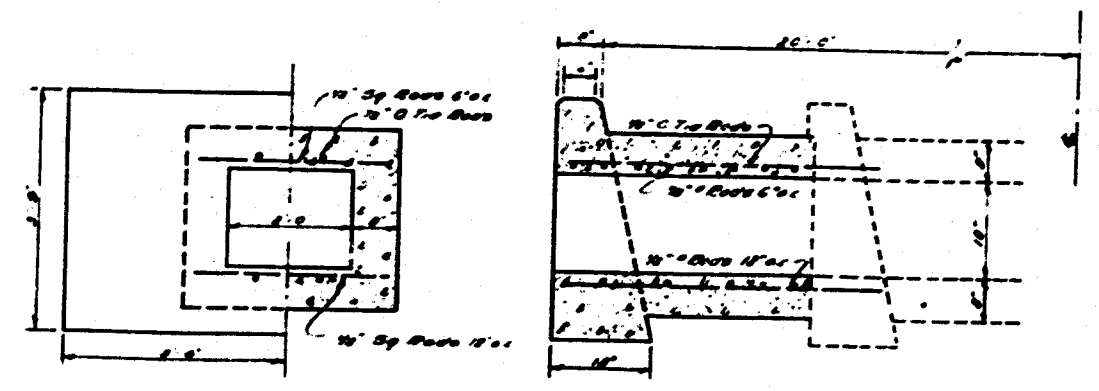

DETAIL OF CULVERT EXTENSION
STA 171+52
Both Ends To Be Extended
Scale 1"=2'

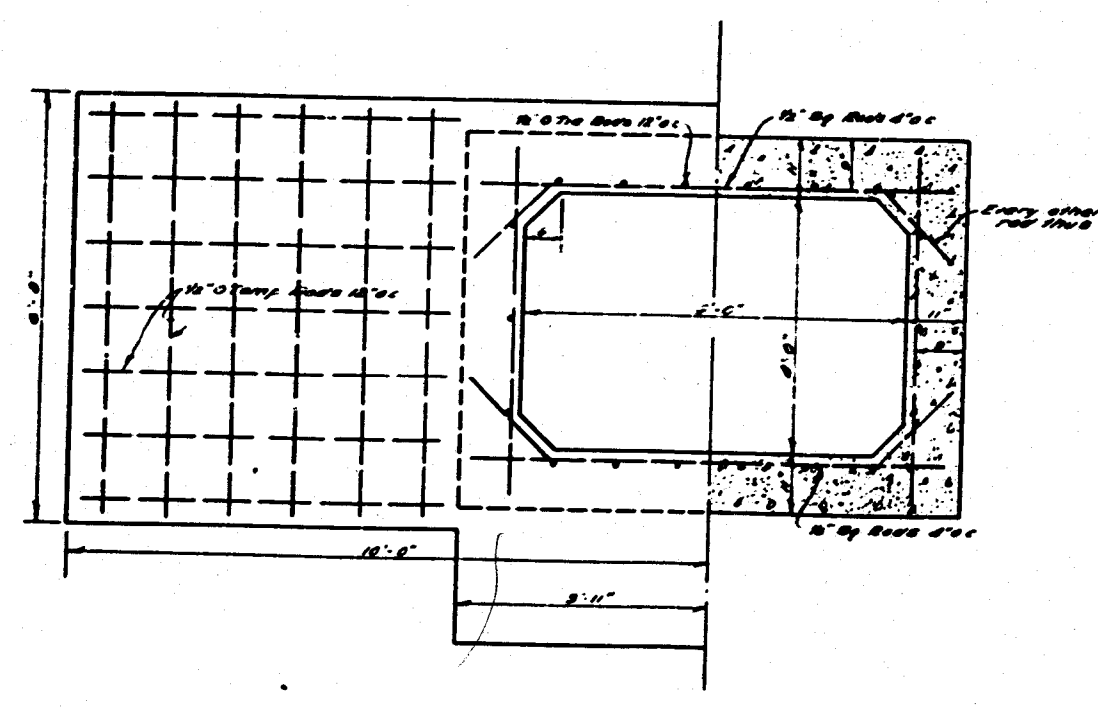

DETAIL OF CULVERT EXTENSION
STA 166+39
Both Ends To Be Extended
Scale 1"=2'

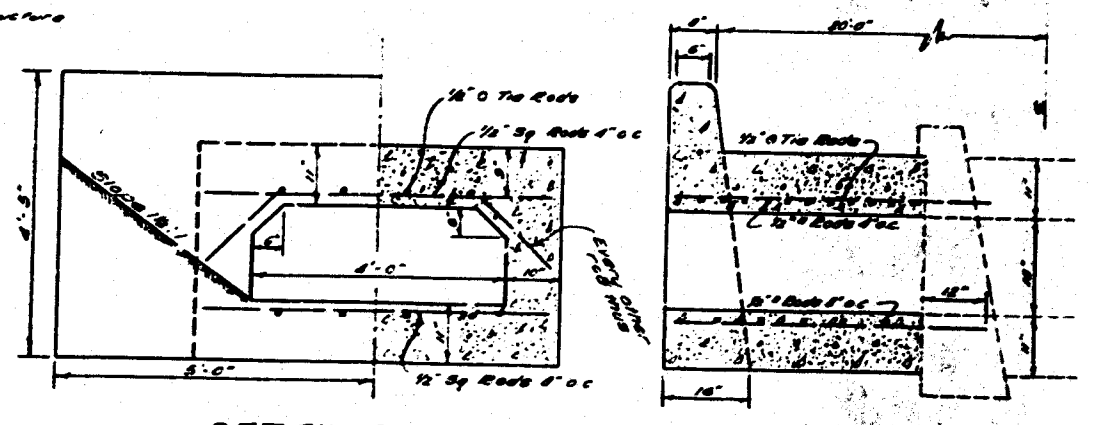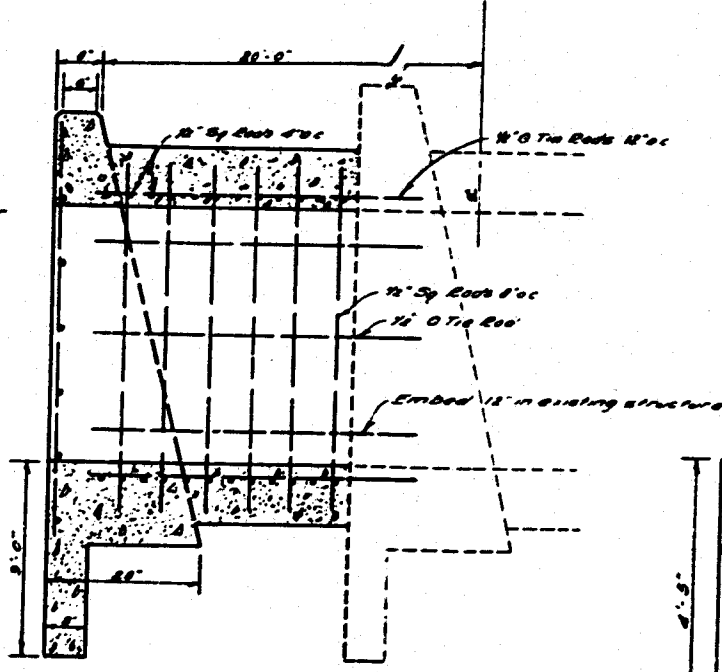

DETAIL OF CULVERT EXTENSION
STA 232+36
Both Ends To Be Extended
Scale 1"=2'

Culvert #8-131
Detail of Culvert Ext.
Sheet 1 of 1
Rev: 2.5.1 Scale as shown
Blue-line Print

UNRECORDED
JUL 1 1960

EN 4/14/49
T.M.C. 4/15/49
S.W.C. 4/15/49

#14598 1949
S-131
CULVERT EXTENSION DETAIL
FLING@NAME UNIDENTIFIED SE