


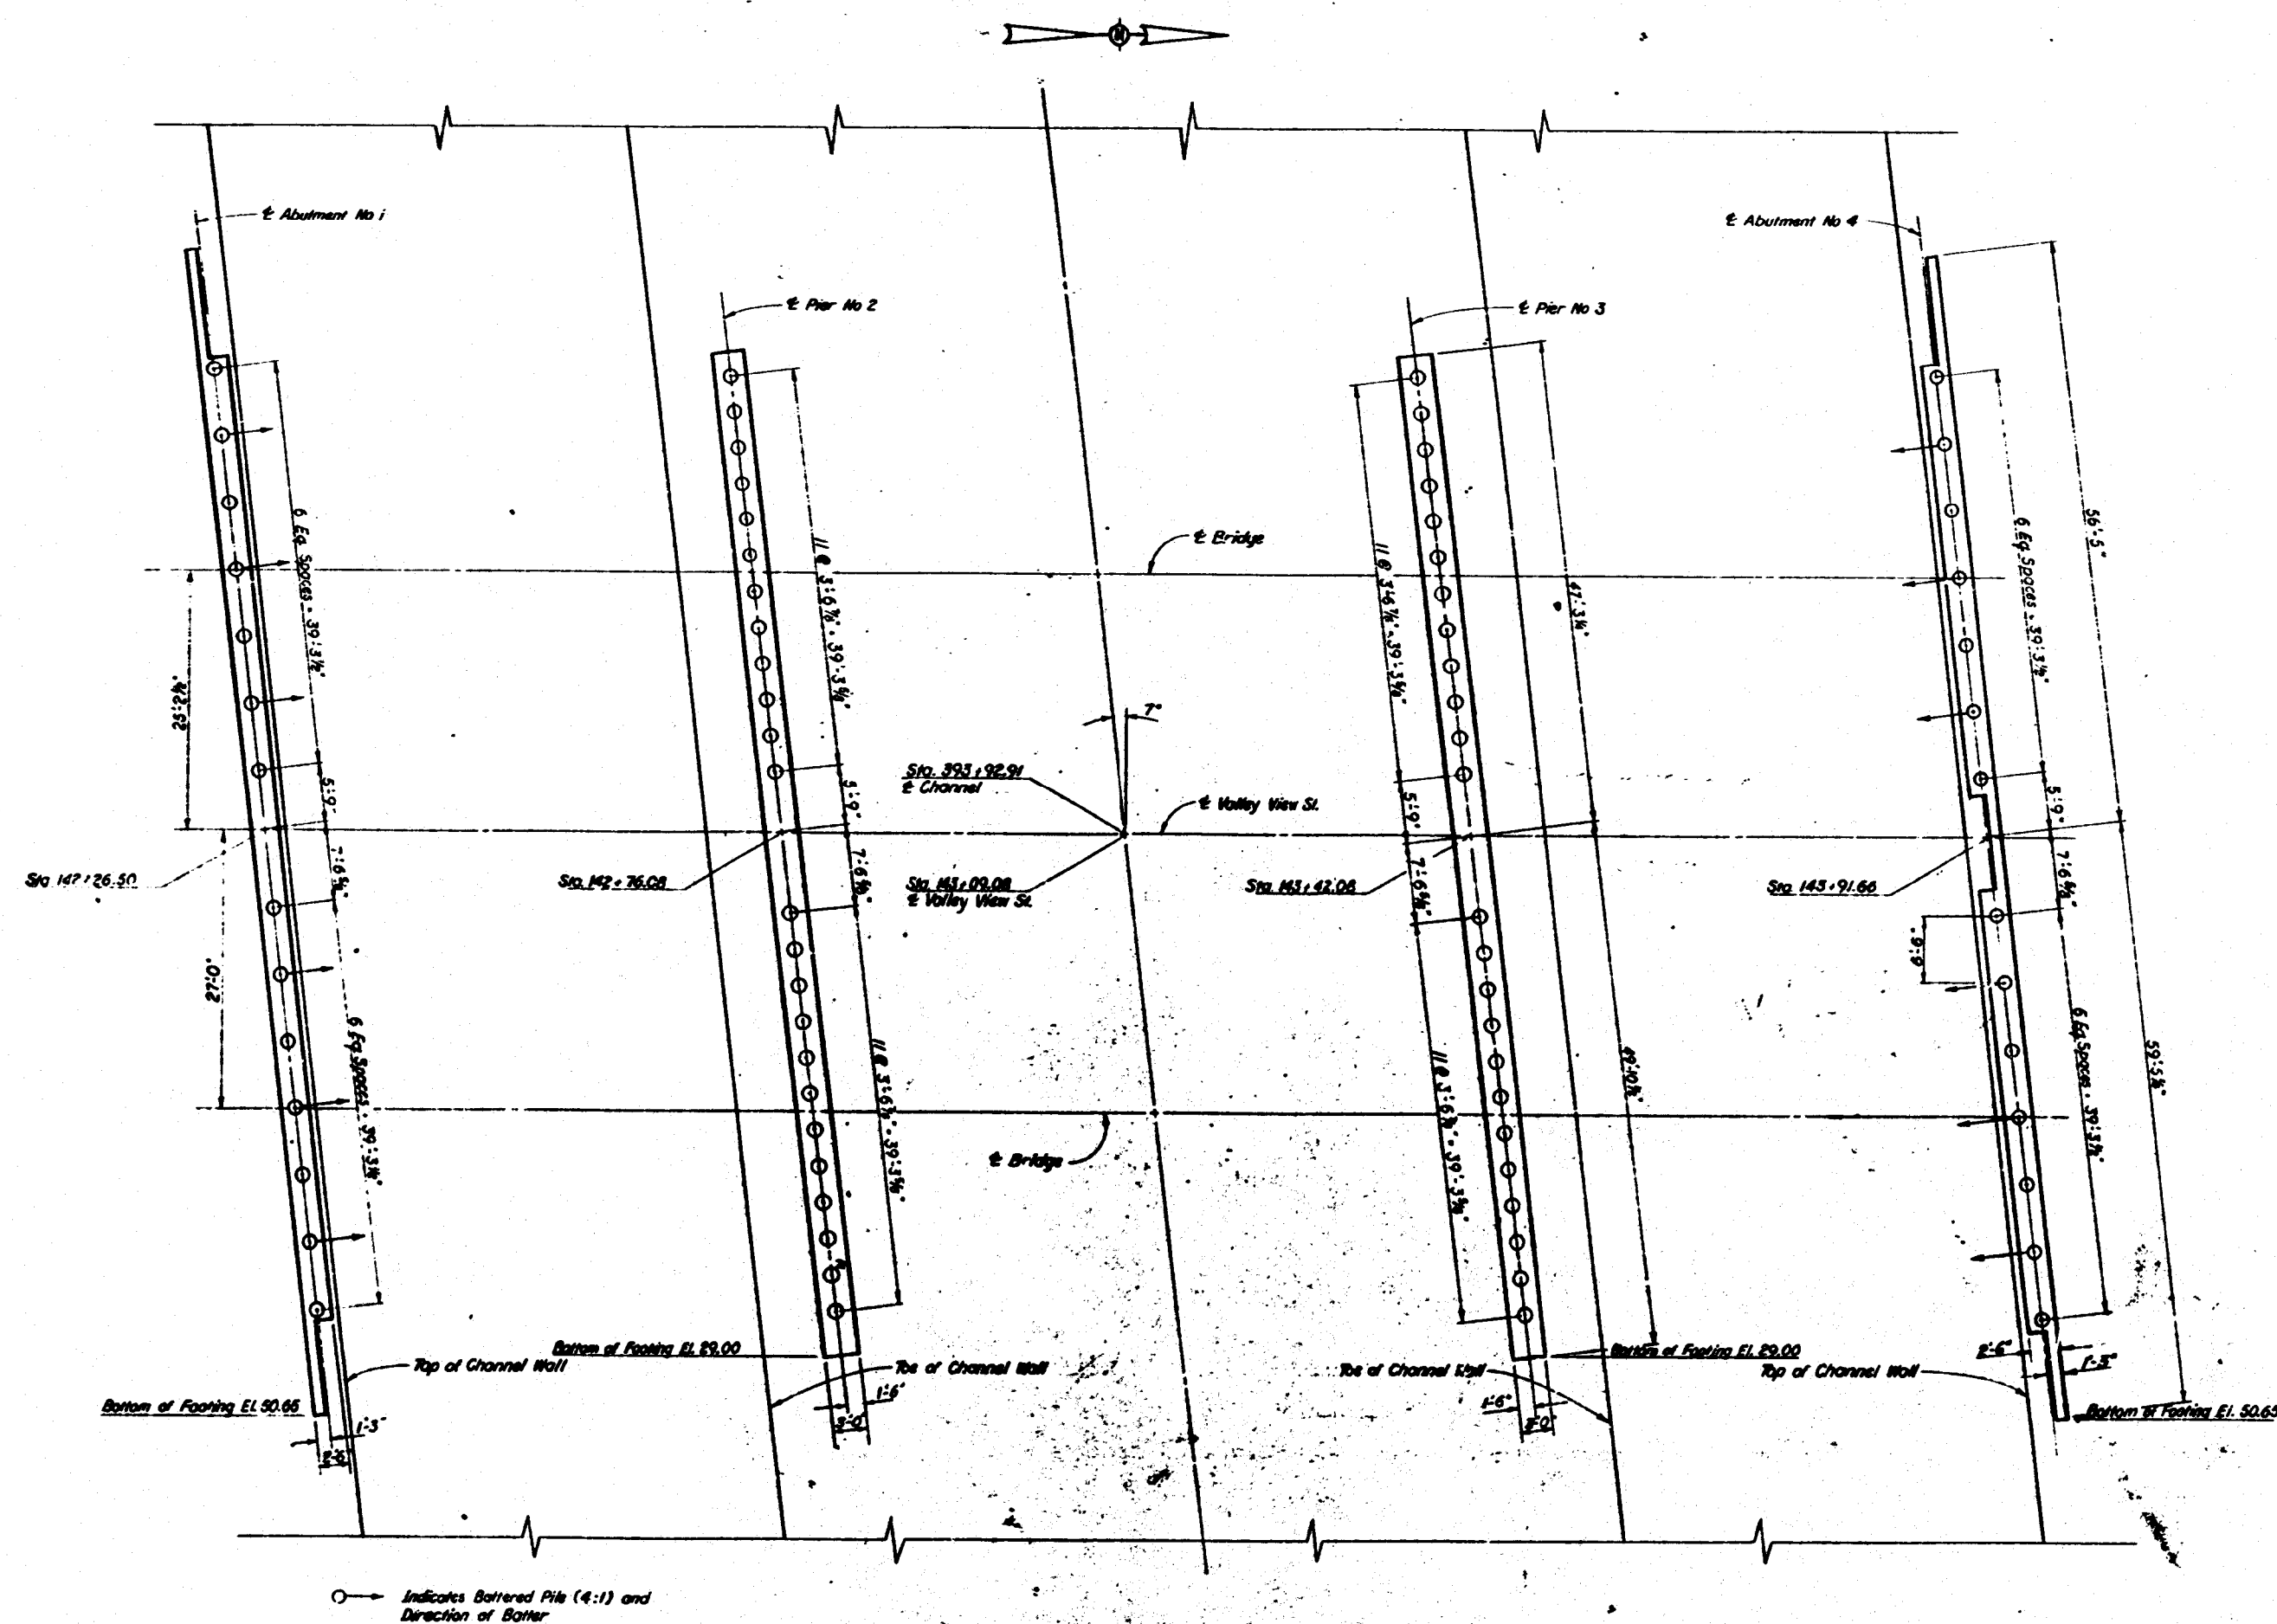

FOUNDATION AND PILE LAYOUT PLAN

SCALE: 1/4"=1'-0"




Plan View
Valley View St. Bridge
Sheet 2 of 9
Date: 10/11
Drawing
Scale: As Shown

REVISION	DATE	DESCRIPTION	BY
CITY OF BUENA PARK DEPT. OF PUBLIC WORKS - ENGINEERING DIV. BUENA PARK, CALIFORNIA		U.S. ARMY ENGINEER DISTRICT LOS ANGELES CORPS OF ENGINEERS	
DESIGNED BY: H.R.F.		LOS ANGELES COUNTY DRAINAGE AREA, CALIFORNIA	
DRAWN BY: B.C.H.		COYOTE CREEK CHANNELS	
CHECKED BY: J.R.		COYOTE CREEK CHANNEL UPSTREAM FROM NORTH FORK	
SUBMITTED BY:		FOUNDATION & PILE LAYOUT PLAN	
DATE: 10/11		BRIDGE AT VALLEY VIEW ST. CROSSING	
