

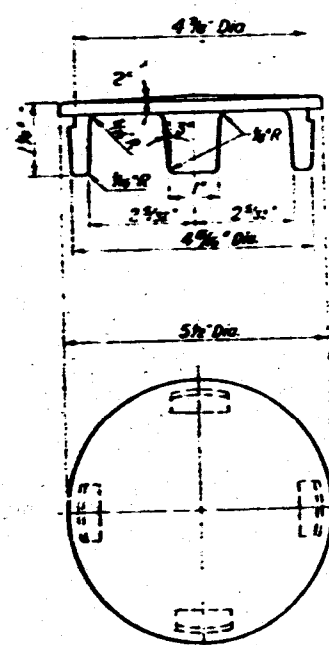



U. S. ARMY ENGINEER DISTRICT

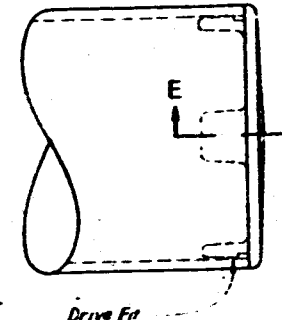



RAIL CAP
SCALE: 1\"/>

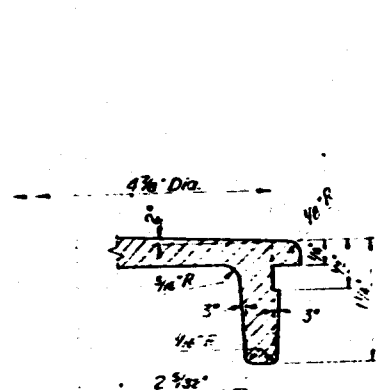


WASHER DETAIL

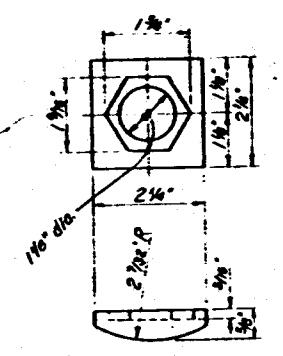


RAIL CONNECTION

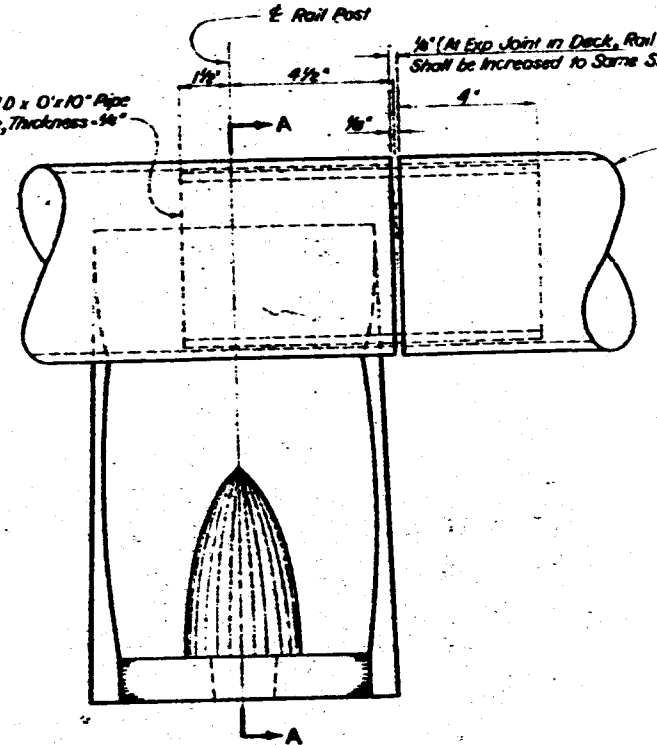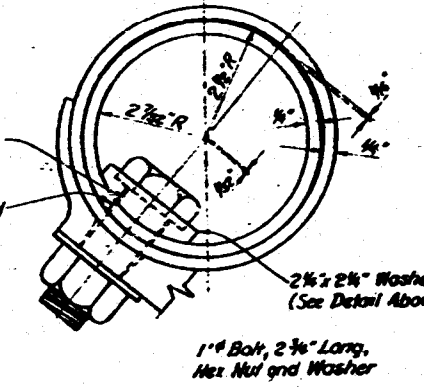


FRONT VIEW

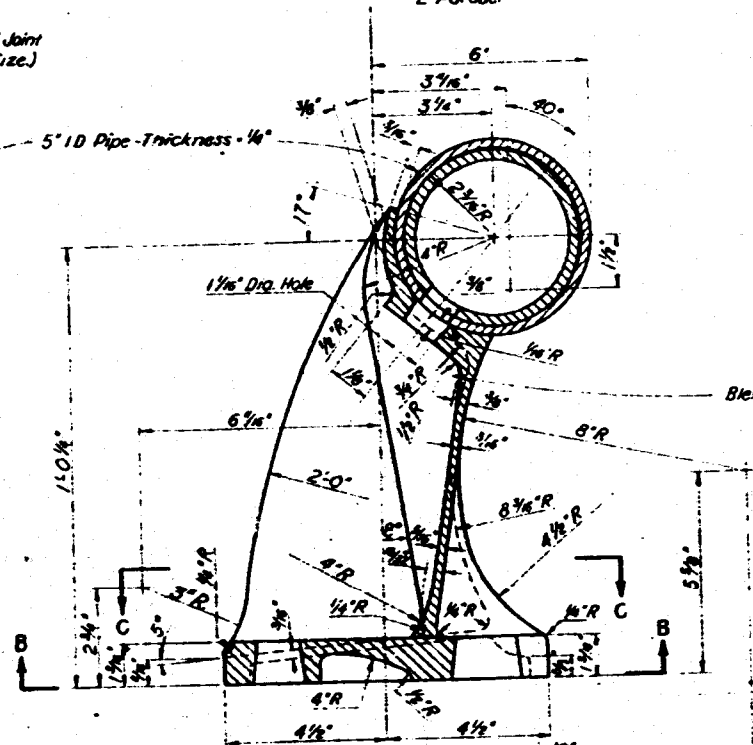


SECTION A-A
RAIL POST
SCALE: 3/8\"/>

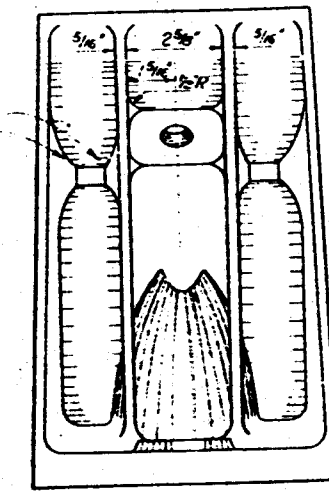

REAR VIEW

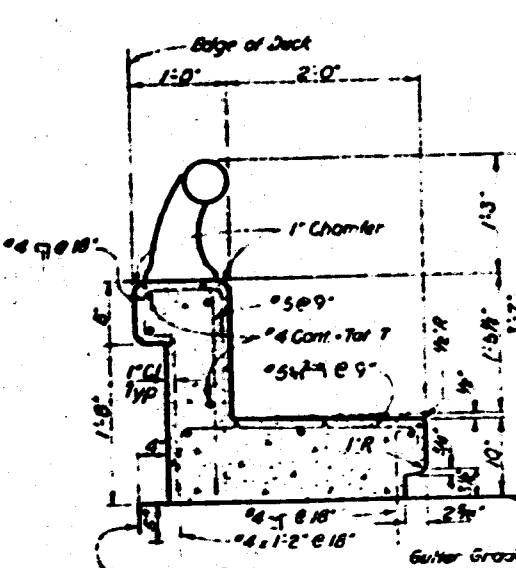


SECTION

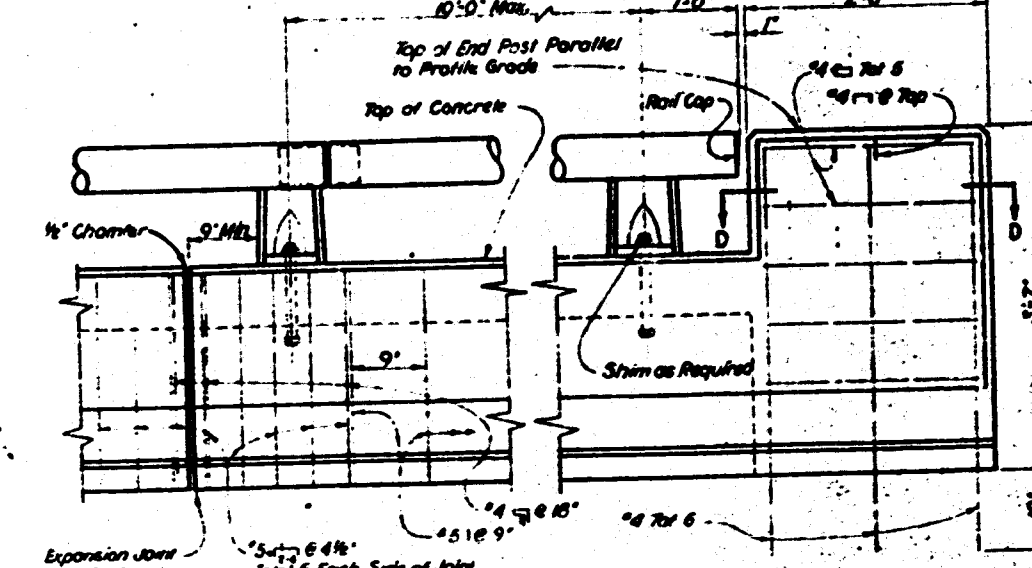


ELEVATION


BARRIER RAILING
SCALE: 1\"/>

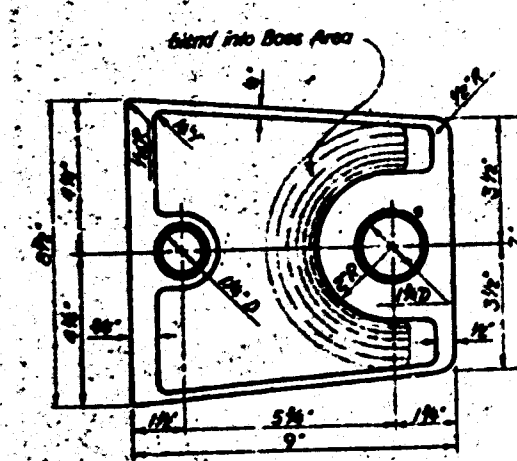

SECTION B-B

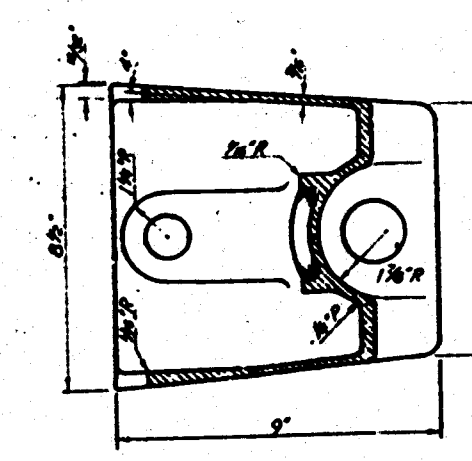


SECTION C-C
SCALE: 3/8\"/>

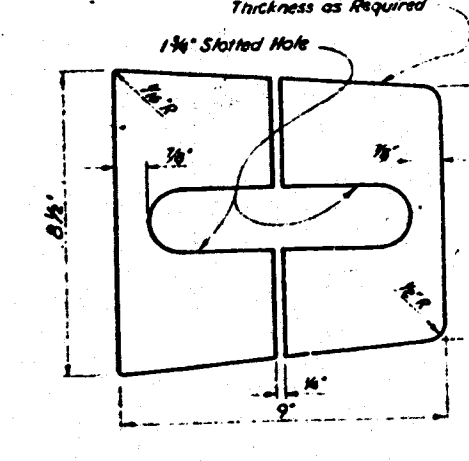

SHIM DETAIL

NOTES

1. Railing shall conform to theoretical horizontal and vertical alignment.
2. Posts shall be spaced to suit the railing.

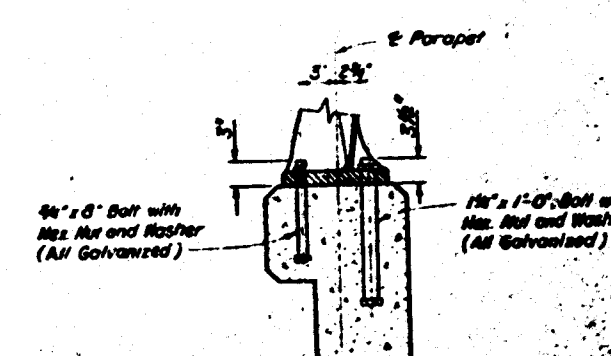

RAIL POST ANCHOR BOLT DETAIL
SCALE: 1\"/>



SECTION D-D

PROVISION	DATE	DESCRIPTION	BY
CITY OF BUENA PARK DEPT. OF PUBLIC WORKS ENGINEERING DIV. BUENA PARK, CALIFORNIA			
U. S. ARMY ENGINEER DISTRICT LOS ANGELES CORPS OF ENGINEERS			
DESIGNED BY: MRF			
CHECKED BY: BCH			
DRAWN BY: MRF			
SUBMITTED BY:			
PROJECT: LOS ANGELES COUNTY DRAINAGE AREA, CALIFORNIA COYOTE CREEK CHANNELS COYOTE CREEK CHANNEL UPSTREAM FROM NORTH FORK			
BRIDGE AT VALLEY VIEW ST. CROSSING STATION: 332+92.51			
SHEET NO. 7 OF 9			
DATE: 10/1/51			
SCALE: AS SHOWN			