

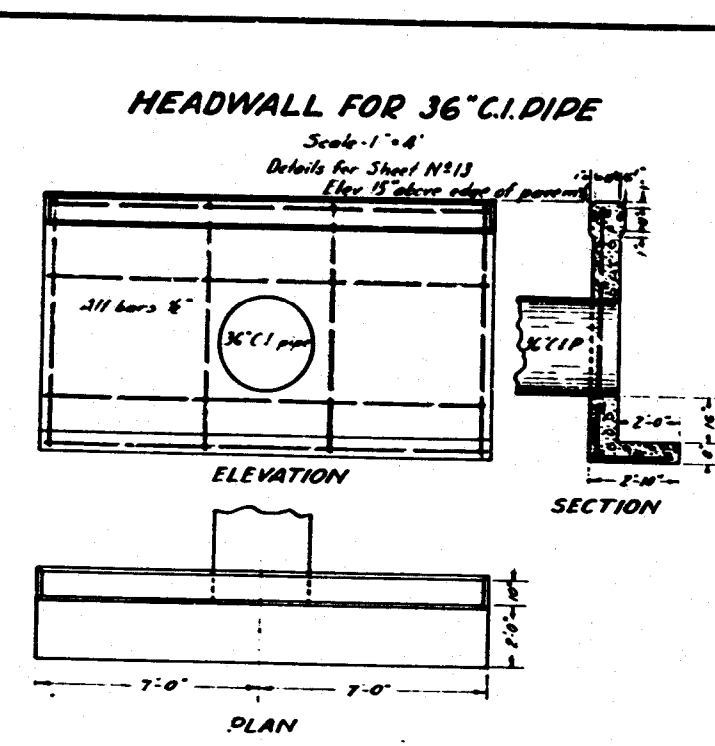


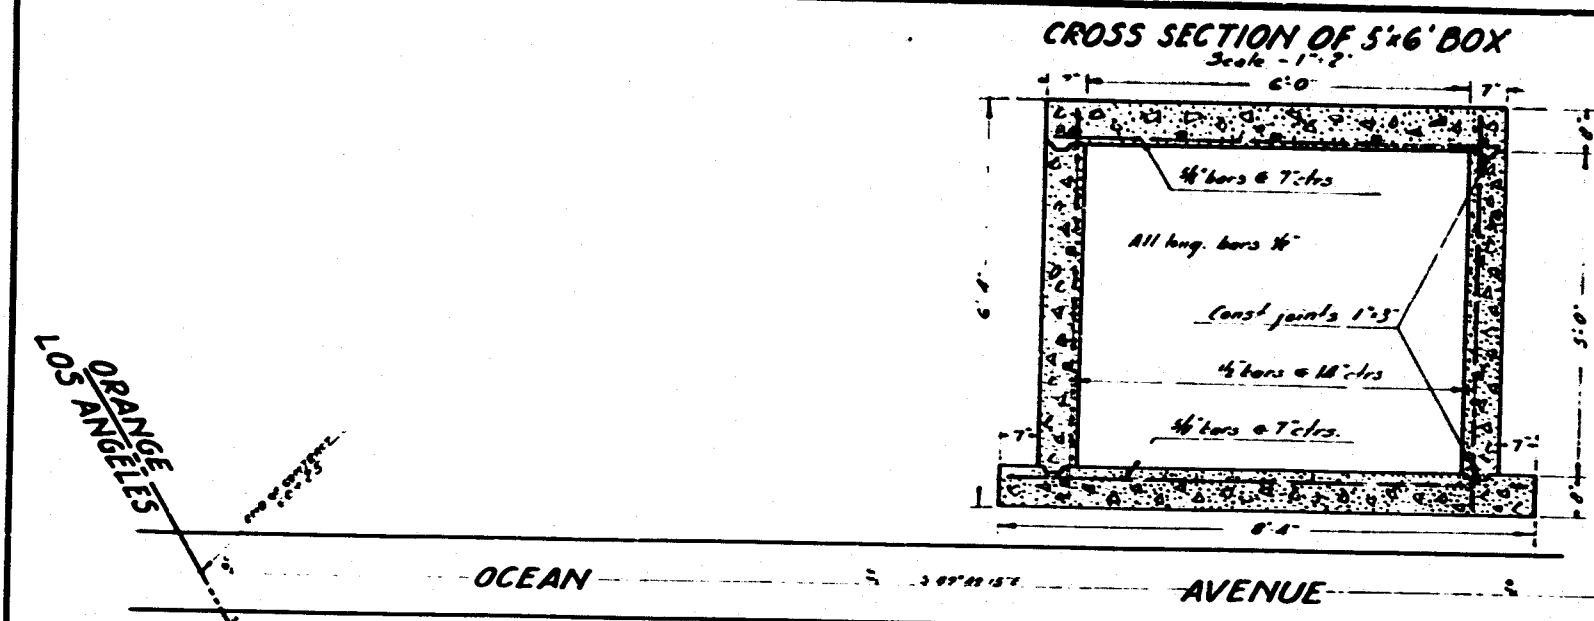




Sheet 323
OCEAN AVENUE
WESTMINSTER AVENUE-OCEAN AVENUE
LOS ALAMITOS BOULEVARD
SHEET NO. 323 OF 323 SHEETS
JUNE 1927
Approved _____ 1927

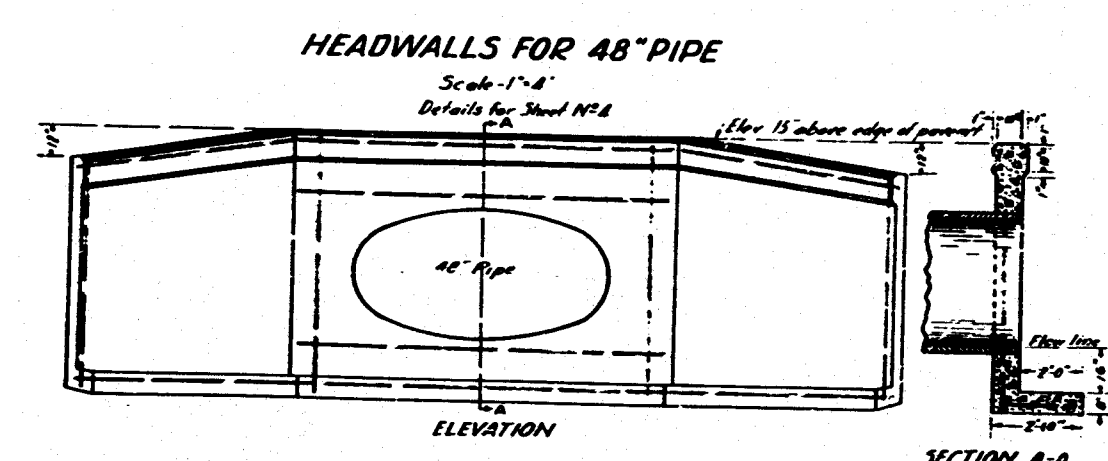





LOS ANGELES COUNTY

SCALES
Horizontal - 1"=10'
Vertical - 1"=10'

NOTES
All reinforcing steel to be square
deformed bars imbedded 18" clear
unless otherwise specified.

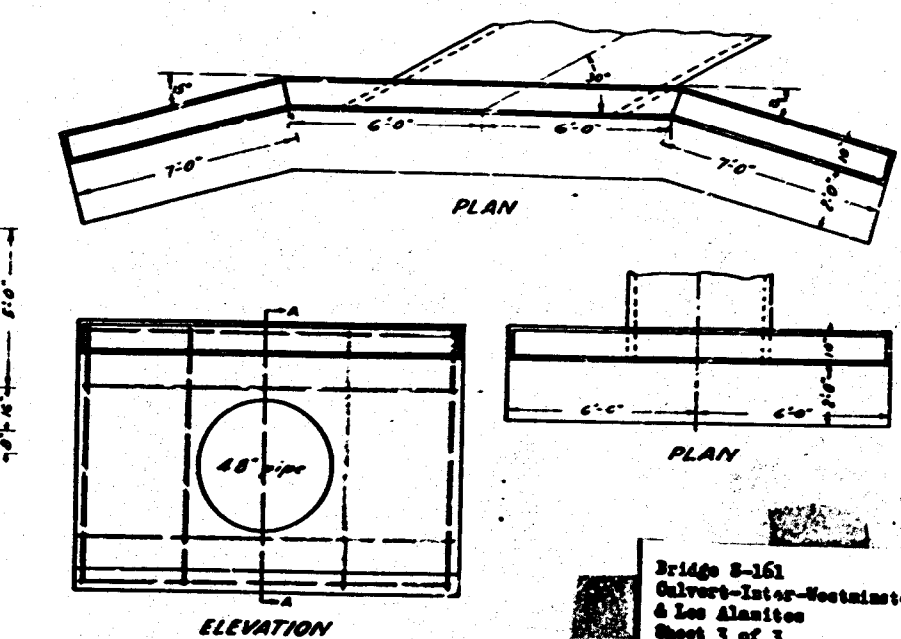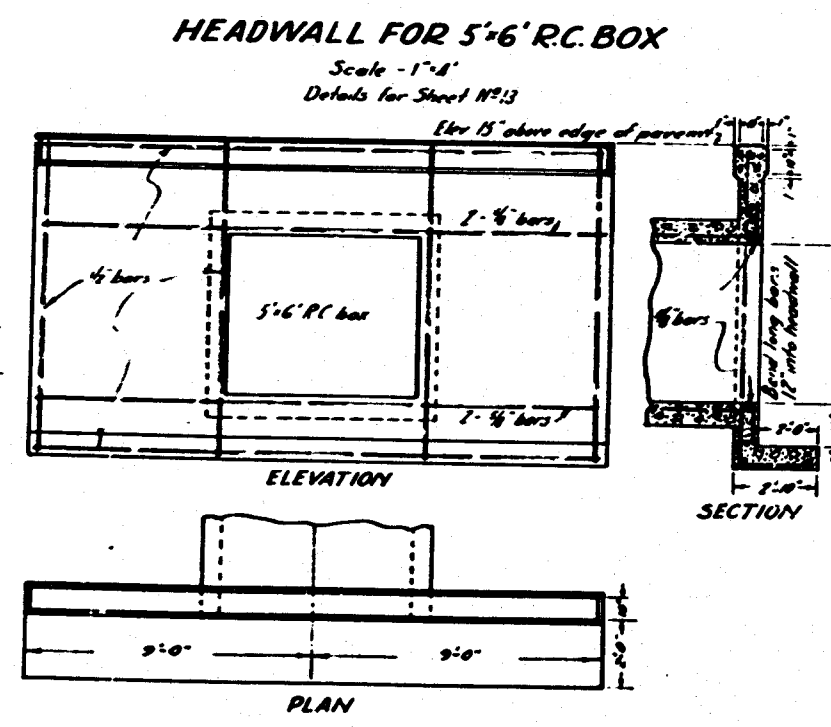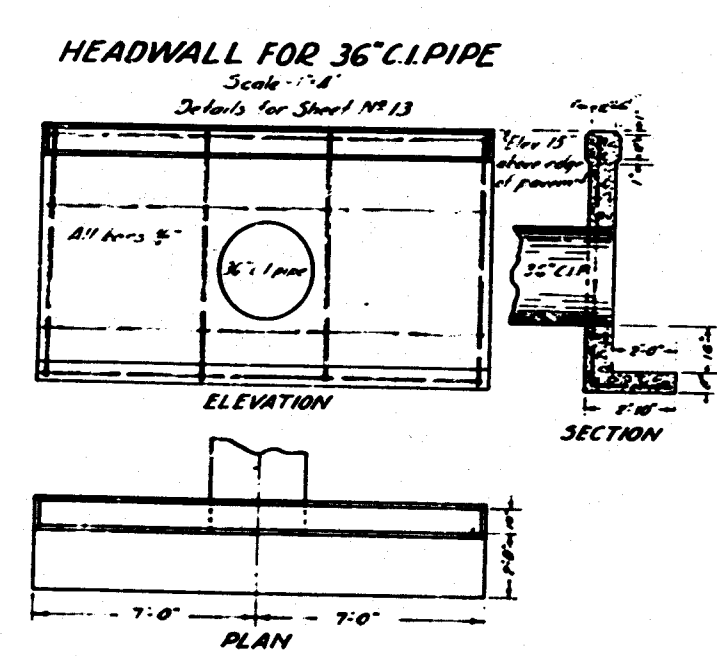

Bridge 8-161
Culverts-Inter-Westminster
& Los Alamitos
Sheet 3 of 3
P&D 2025-1
Scale - 1"=100' H
1"=10' V
Baseline Print

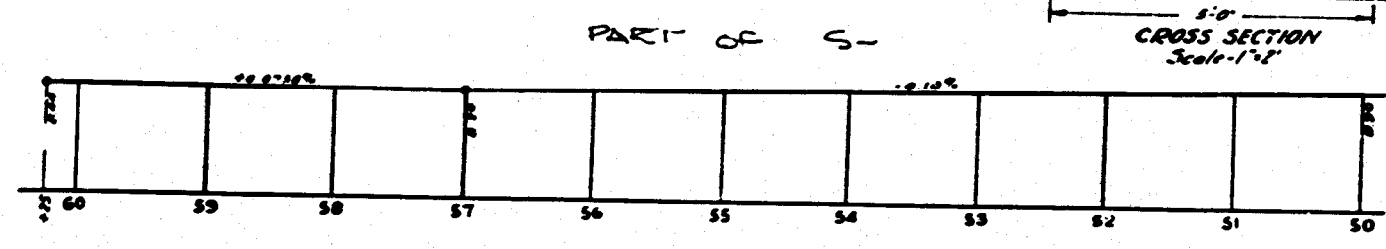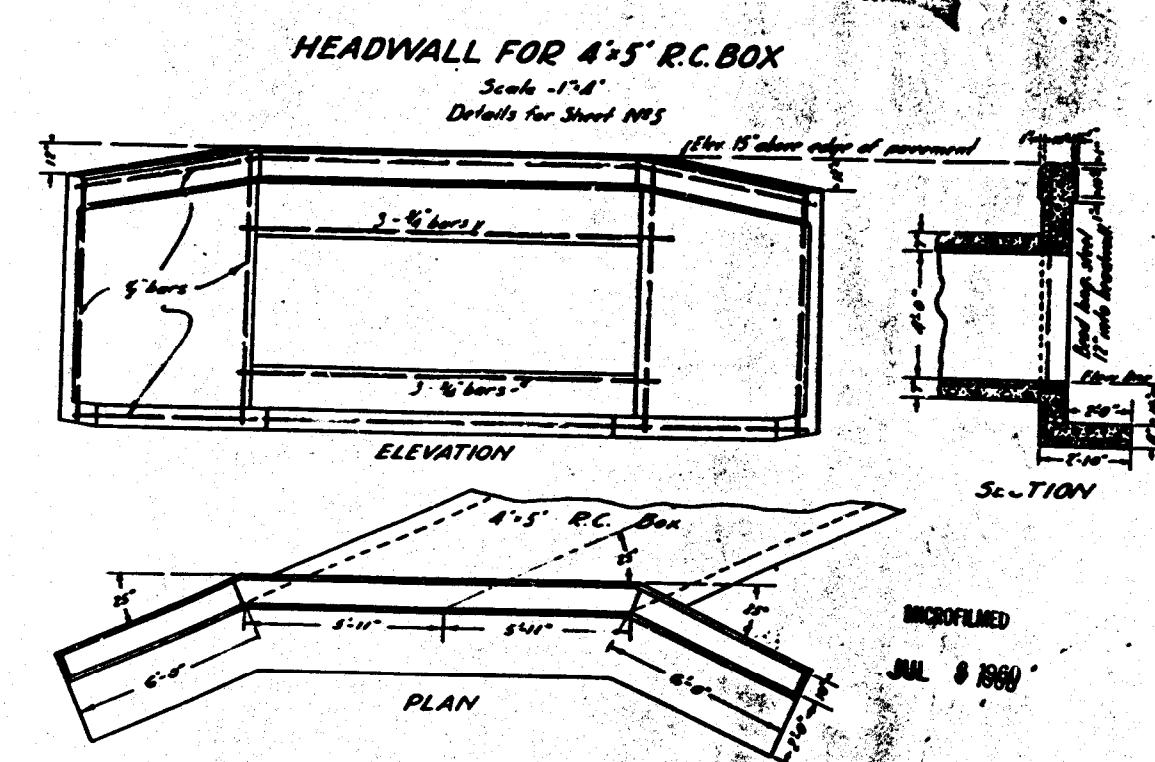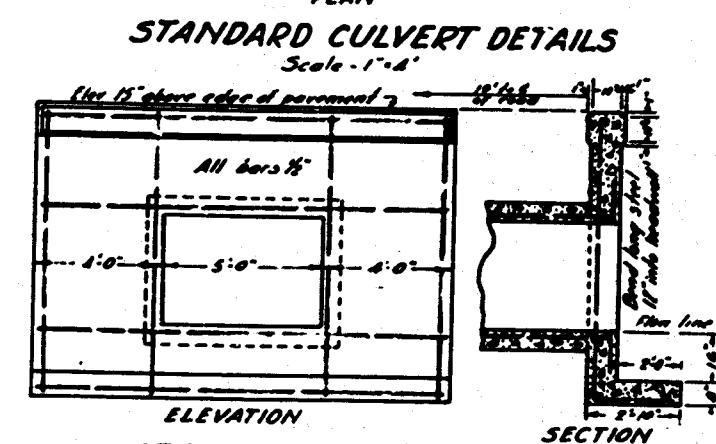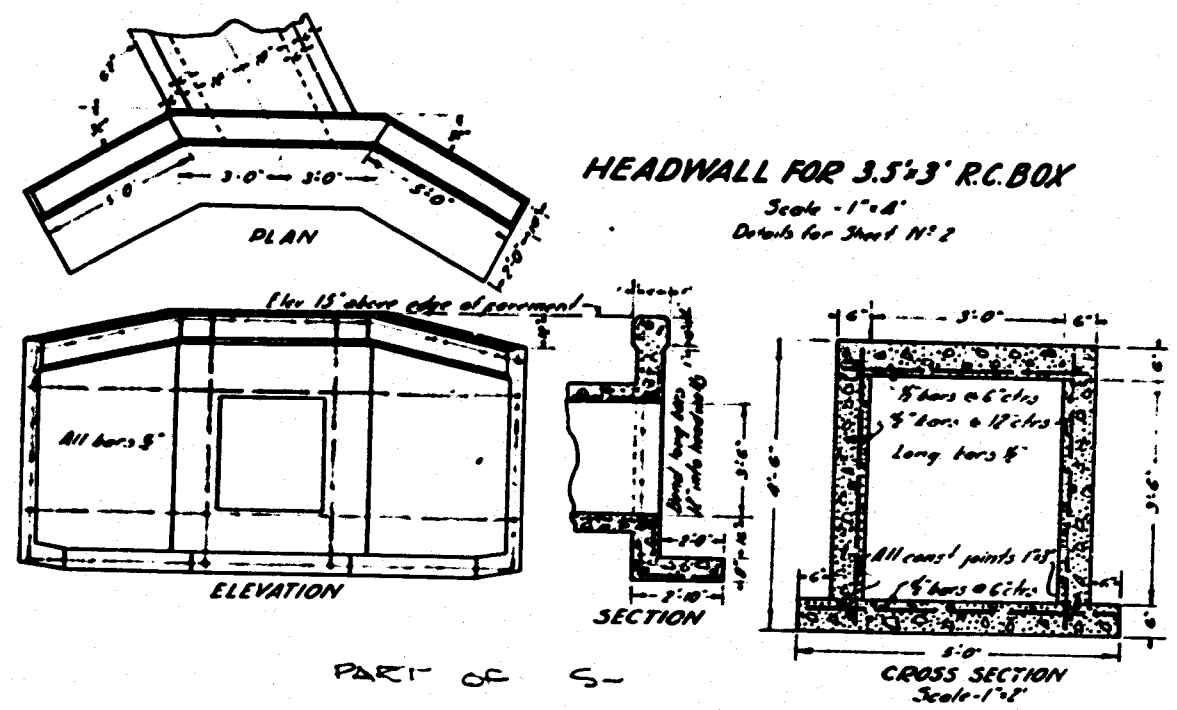

MICROFILMED
JUL 6 1988