


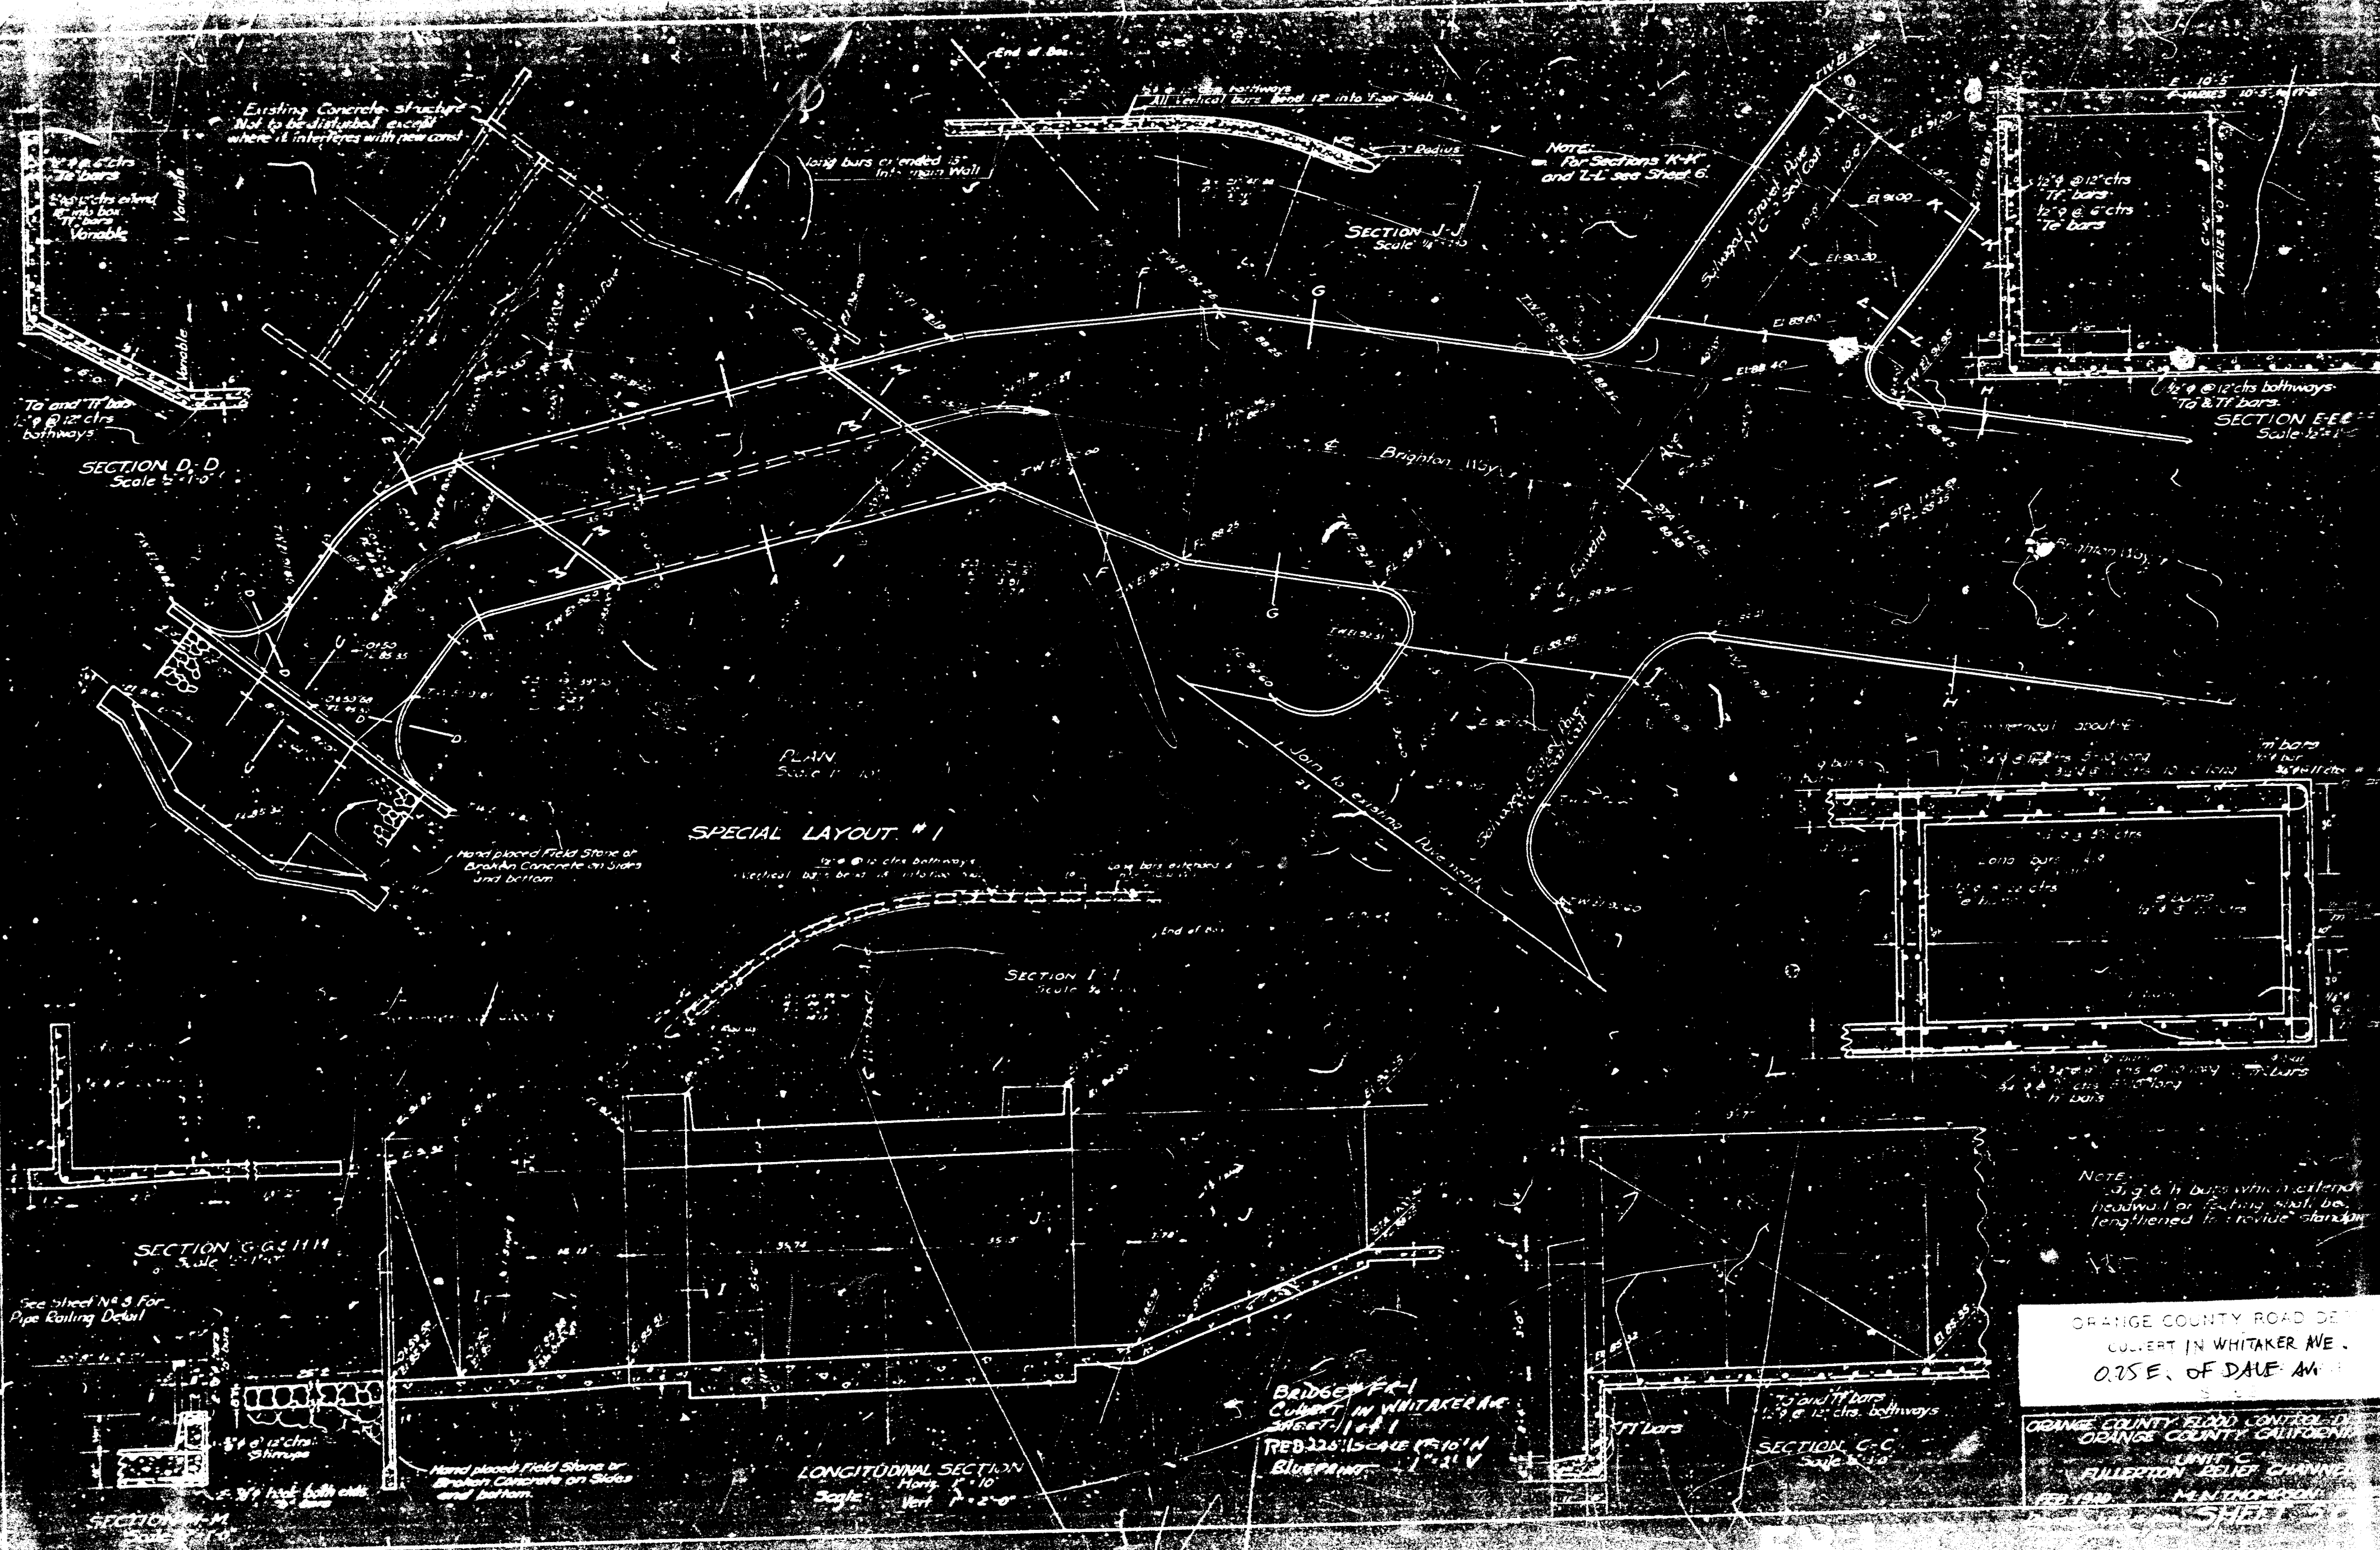

ORANGE COUNTY ROAD DEPT.
 CULVERT IN WHITAKER AVE.
 0.25 MI. E. OF DAVE AVE.

ORANGE COUNTY FLOOD CONTROL DIST.
 ORANGE COUNTY CALIFORNIA
 UNIT C
 RILLERTON RELIEF CHANNEL
 SHEET 1-5

#14520 1940
 (FR-1)
 WHITAKER AVE. CULVERT
 0.25 MI. E. OF DAVE AVE. ST.
 Thoms 768-A1