


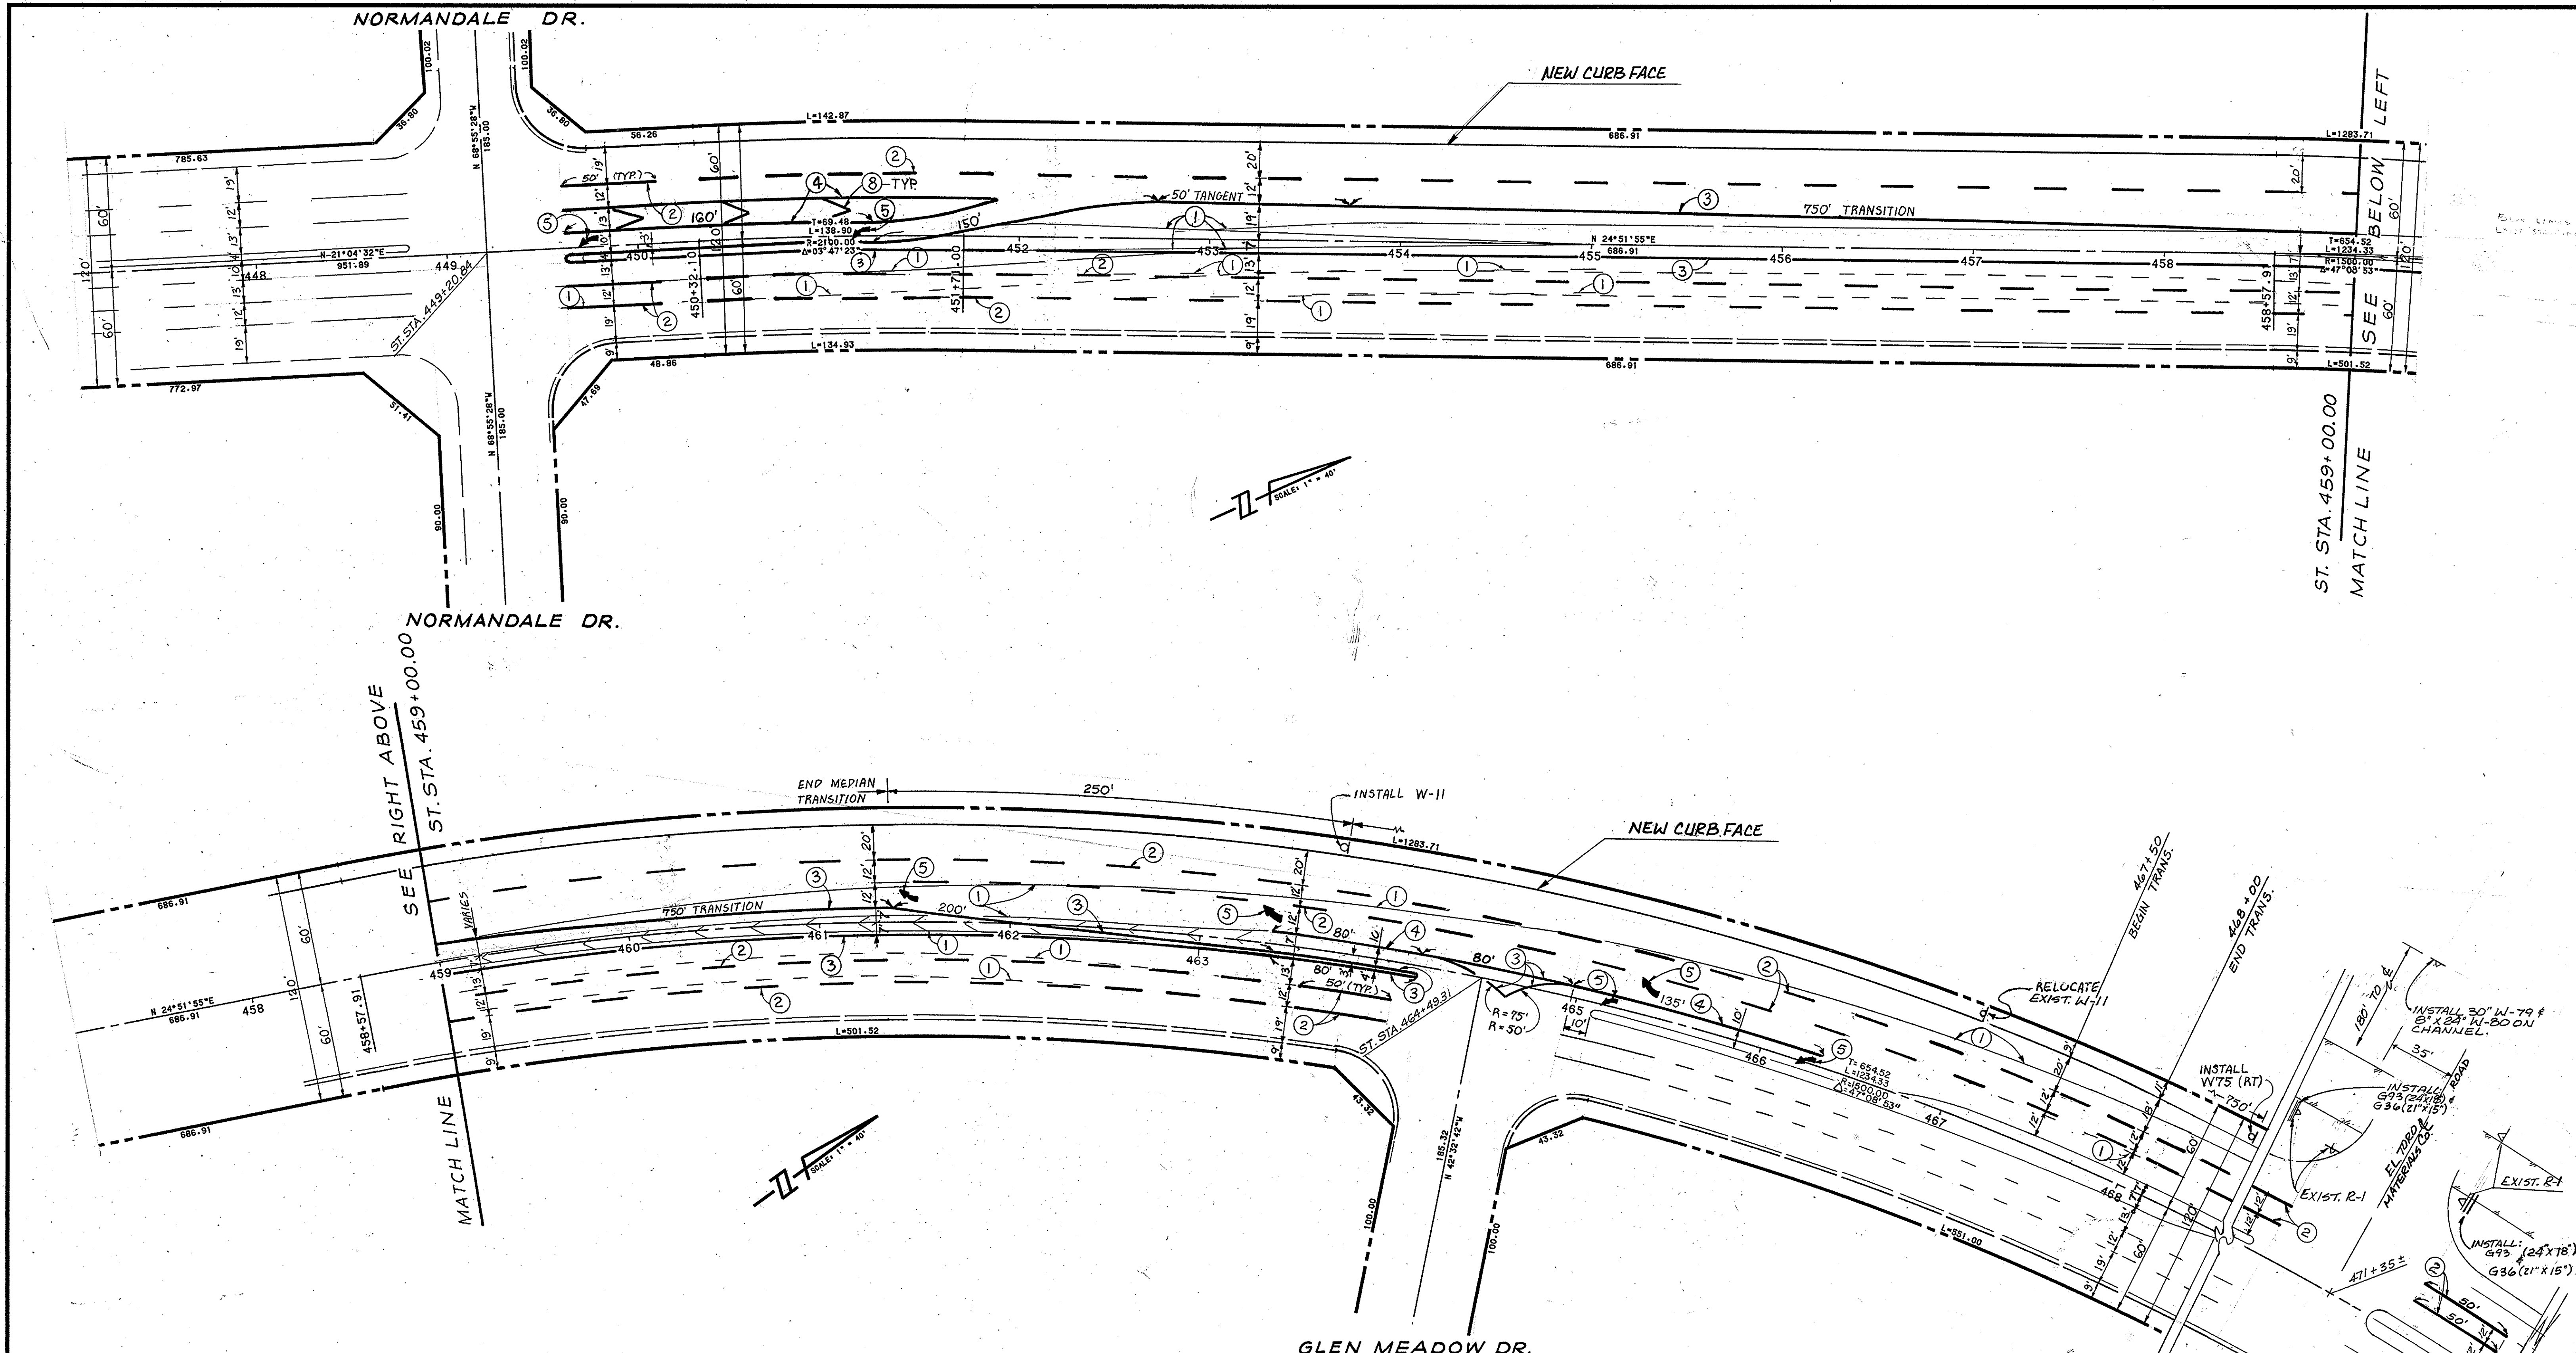

STRIPING NOTES

- ① SANDBLAST EXISTING STRIPE
- ② PAINT 4" DASHED WHITE STRIPE WITH RAISED PAVEMENT MARKER "TYPE G" PER CALTRANS DETAIL 9
- ③ PAINT 4" SOLID DOUBLE YELLOW STRIPE W/ RAISED PAVEMENT MARKER "TYPE D" PER CALTRANS DETAIL 29
- ④ PAINT 8" SOLID WHITE STRIPE W/ RAISED PAVEMENT MARKER "TYPE G"
- ⑤ PAINT WHITE STENCIL ARROW
- ⑥ DELETED
- ⑦ PAINT 4" DASH YELLOW & BIKE TRAIL STRIPING - SEE SHEETS 2 & 3 (8' STRIPE, 12' GAP)
- ⑧ PAINT 12" SOLID WHITE STRIPE @ 50' INTERVALS (NO R.P.M.'S)

QUANTITIES:

5,640	L.F.
710	S.F.
1,012	S.F.
225	S.F.
294	S.F.
88	S.F.
19	S.F.

EMA TRAFFIC

APPROVED: *Grant Anderson* 6/2/08

CIVIL ENGINEER

THE KEITH COMPANIES
200 Baker Street, Costa Mesa, CA 92626 (714) 440-0800

DATE	BY	REVISION DESCRIPTION	APP'D	DATE

PLAN SCALE
1" = 40'

DES
DWN
CKD
DATE

STRIPING & SIGNING PLAN

EL TORO ROAD

ST. STA 449+68 TO 468+00

SHEET
4
OF 6