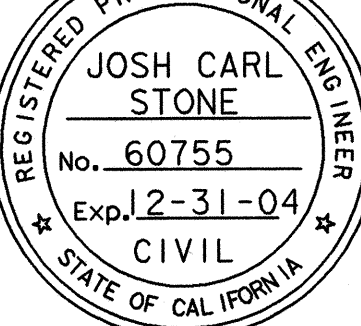
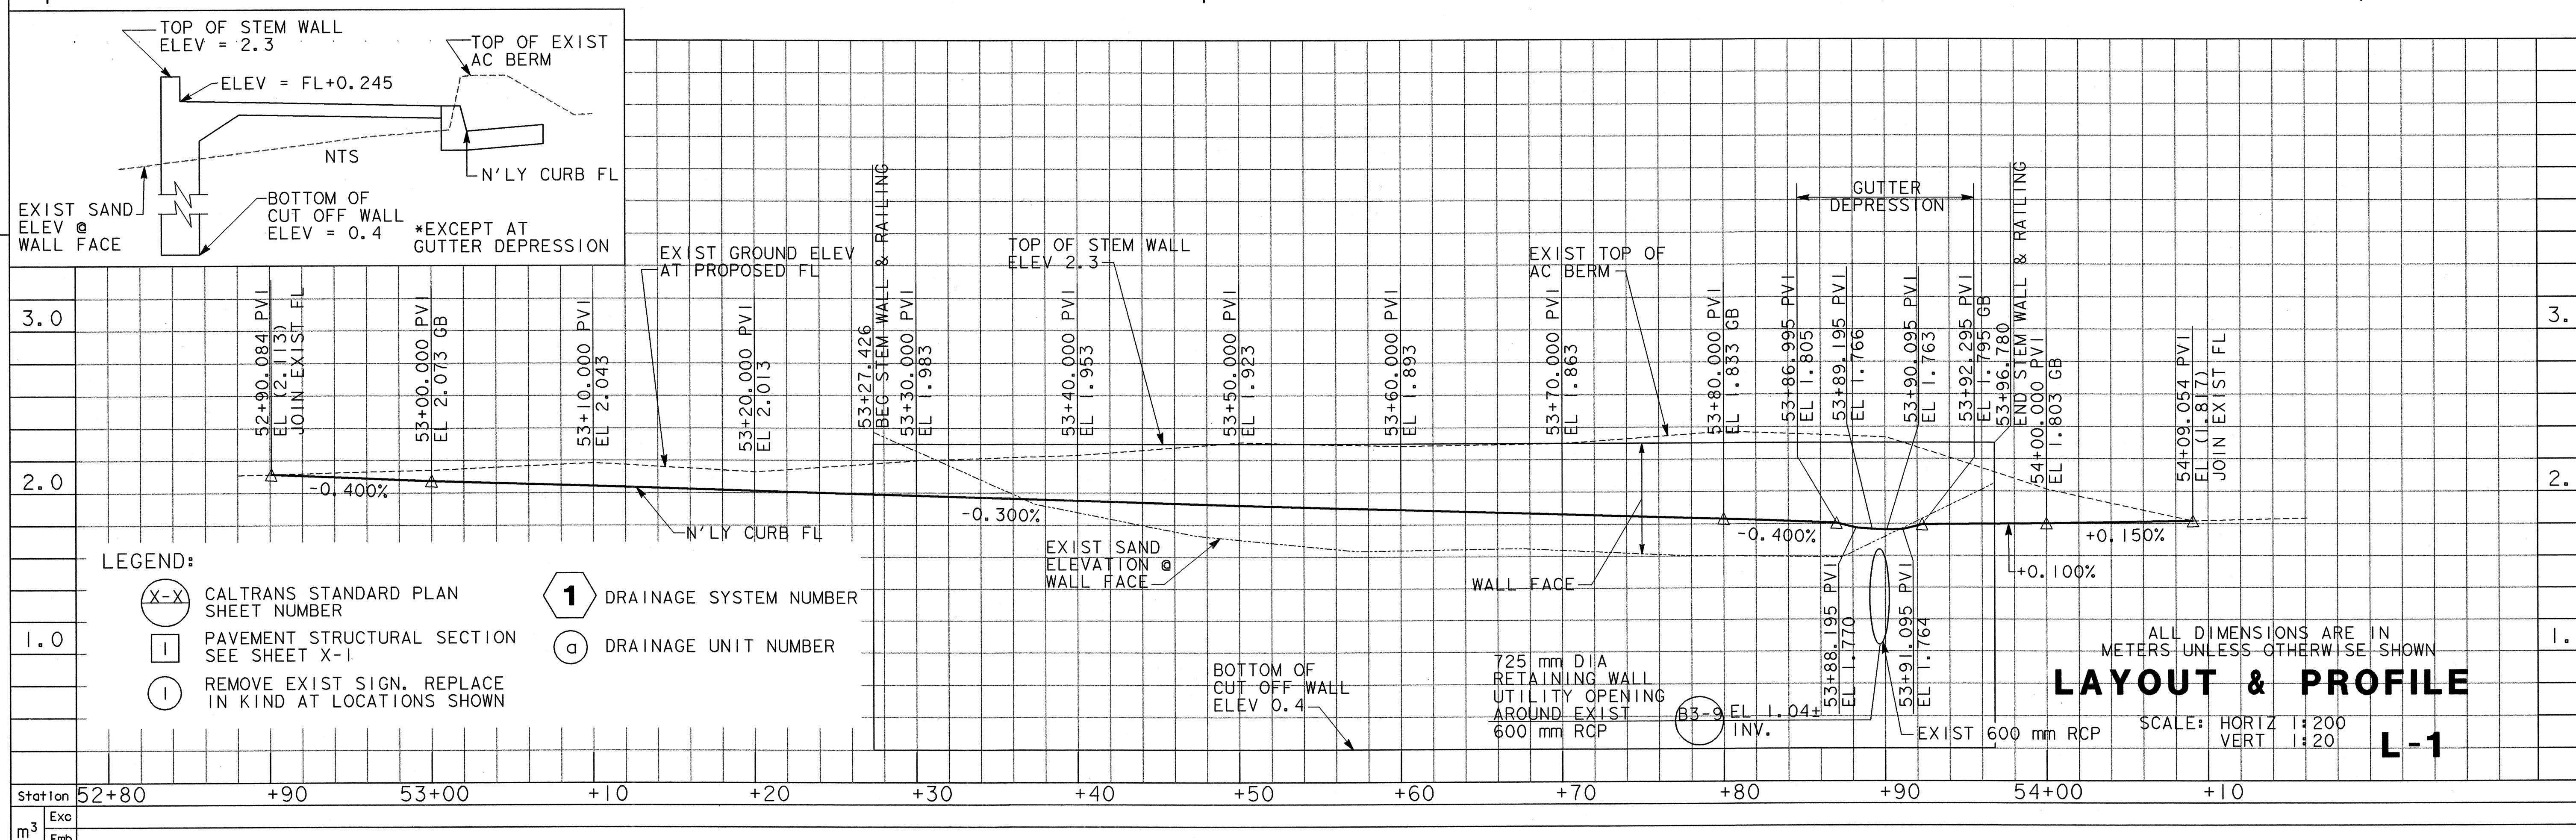
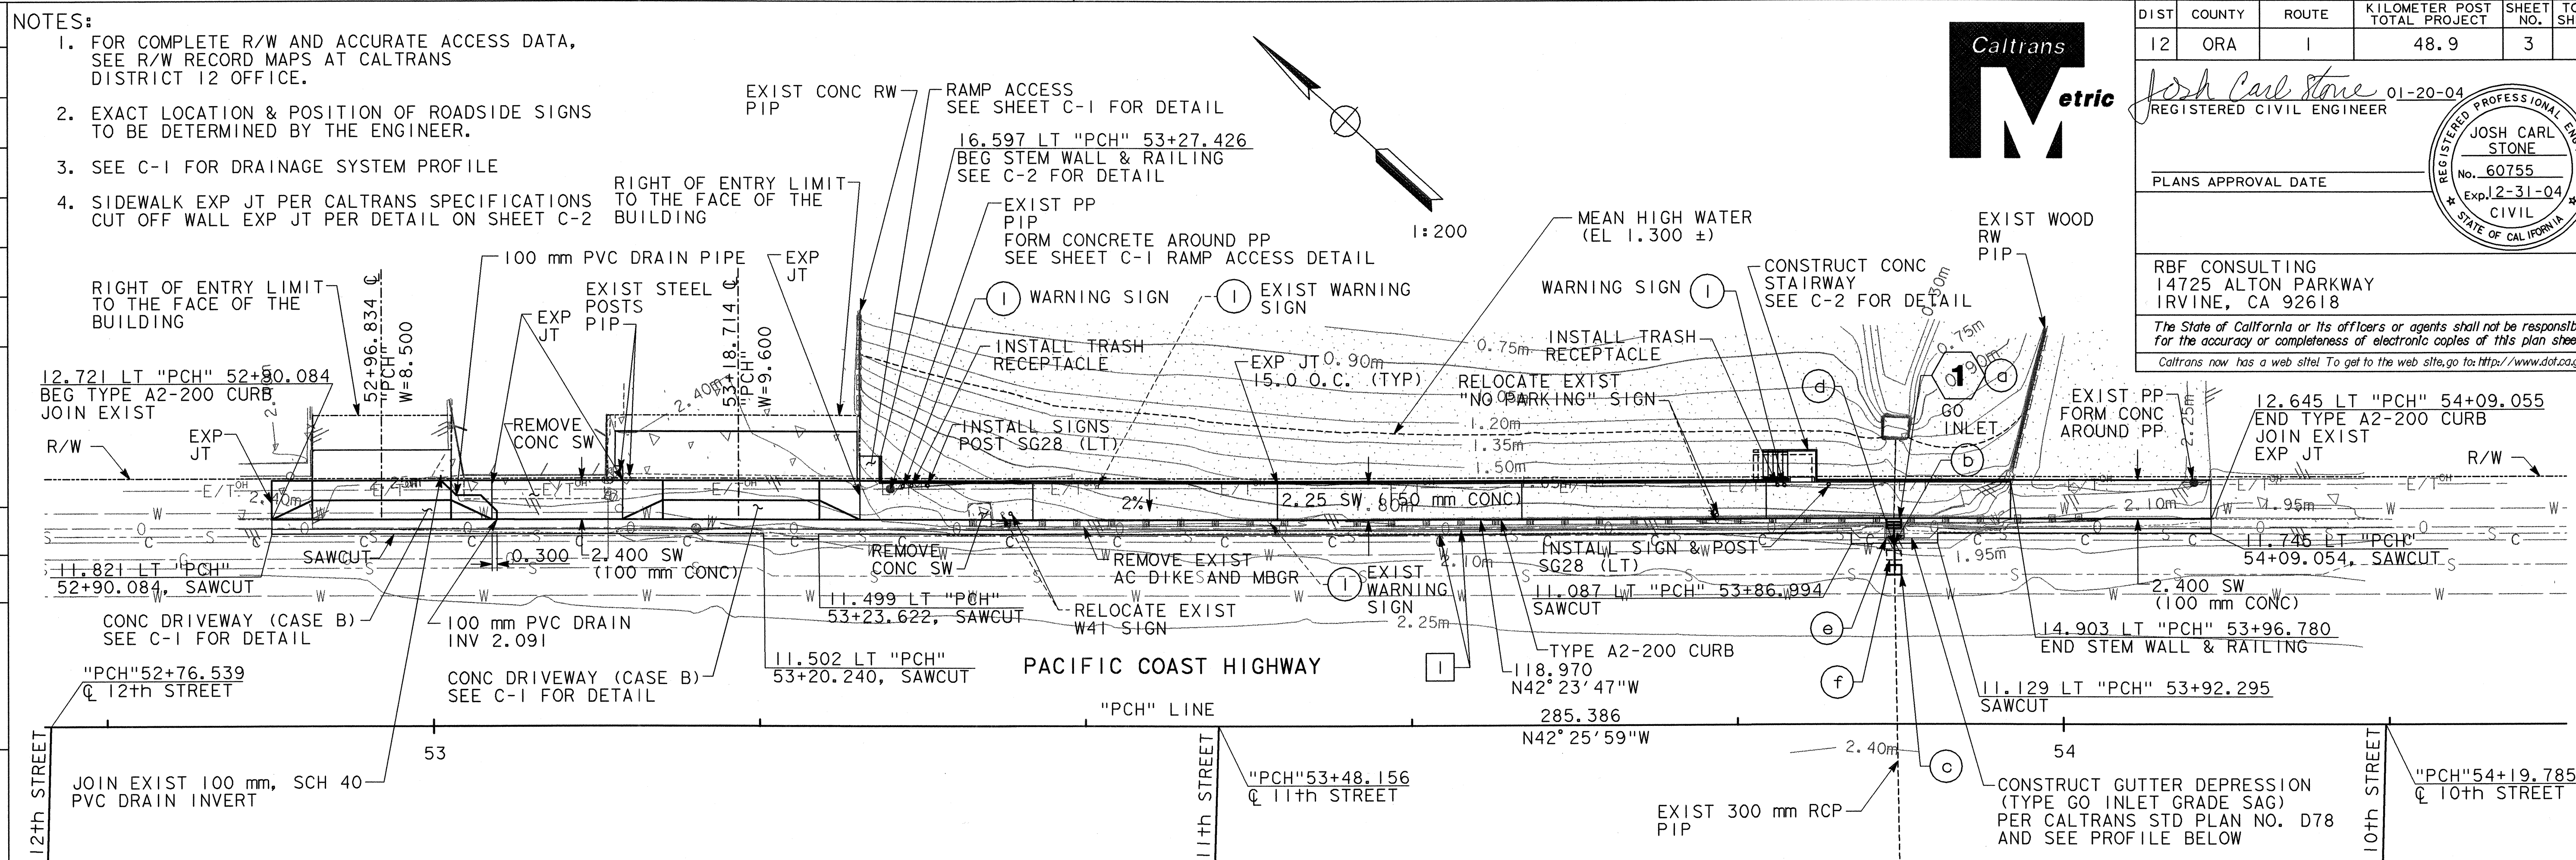


03/10/2004 11:33:43 AM ASU

| DIST  | COUNTY | ROUTE | KILOMETER POST<br>TOTAL PROJECT   | SHEET NO. | TOTAL<br>SHEETS |
|---|--------|-------|---|-----------|-----------------|
| 12  | ORA    | I     | 48.9  | 3         | 6               |
| <i>Josh Carl Stone</i>  |        |       | 01-20-04  |           |                 |
| REGISTERED CIVIL ENGINEER   |        |       |  |           |                 |
| PLANS APPROVAL DATE _____   |        |       |   |           |                 |
| RBF CONSULTING<br>14725 ALTON PARKWAY<br>IRVINE, CA 92618   |        |       |   |           |                 |
| The State of California or its officers or agents shall not be responsible for the accuracy or completeness of electronic copies of this plan sheet.<br><i>Caltrans now has a web site! To get to the web site go to: http://www.dot.ca.gov</i> |        |       |   |           |                 |

[illegible]