

03/10/2004 11:33:14 AM

x

x

x

x

x

03/10/2004 11:33:14 AM

h:\pdata\10102812\CADD\Transp\DWG\Typical\2812TYP01.dgn

STATE OF CALIFORNIA - DEPARTMENT OF TRANSPORTATION

Caltrans

DESIGN OVERSIGHT  
XXXXX

CALCULATED/DESIGNED BY  
CHECKED BY

REVISOR BY  
DATE



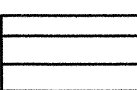

REVISOR BY  
DATE

- NOTES:
- DIMENSIONS OF STRUCTURAL SECTIONS TO TOLERANCES SPECIFIED IN THE CALTRANS STANDARD SPECIFICATION.
  - FOR EXACT SAWCUT LOCATION SEE LAYOUT SHEET.

TYPICAL STRUCTURAL SECTIONS:

1 2 SACK CEMENT SLURRY  
TOPPED WITH 100 mm AC (TYPE A)

LEGENDS:

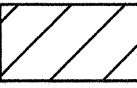-  MATERIAL TO HAVE AN EXPANSION INDEX OF LESS THAN 50
-  STRUCTURAL EXCAVATION
-  STRUCTURAL BACKFILL
-  100 mm AC (TYPE A)



DIST	COUNTY	ROUTE	KILOMETER POST TOTAL PROJECT	SHEET NO.	TOTAL SHEETS
12	ORA	1	48.9	2	6

Josh Carl Stone 01-20-04  
REGISTERED CIVIL ENGINEER

JOSH CARL STONE  
No. 60755  
Exp. 12-31-04  
CIVIL  
STATE OF CALIFORNIA



PLANS APPROVAL DATE

RBF CONSULTING  
14725 ALTON PARKWAY  
IRVINE, CA 92618

The State of California or its officers or agents shall not be responsible for the accuracy or completeness of electronic copies of this plan sheet.  
Caltrans now has a web site! To get to the web site, go to: <http://www.dot.ca.gov>

ABBREVIATIONS

CATV - CABLE TELEVISION  
COMM - COMMUNICATION LINE  
HB - CITY OF HUNTINGTON BEACH  
PIP - PROTECT IN PLACE  
SCE - SOUTHERN CALIFORNIA EDISON  
SCG - THE GAS COMPANY  
TW - TIME WARNER COMMUNICATIONS

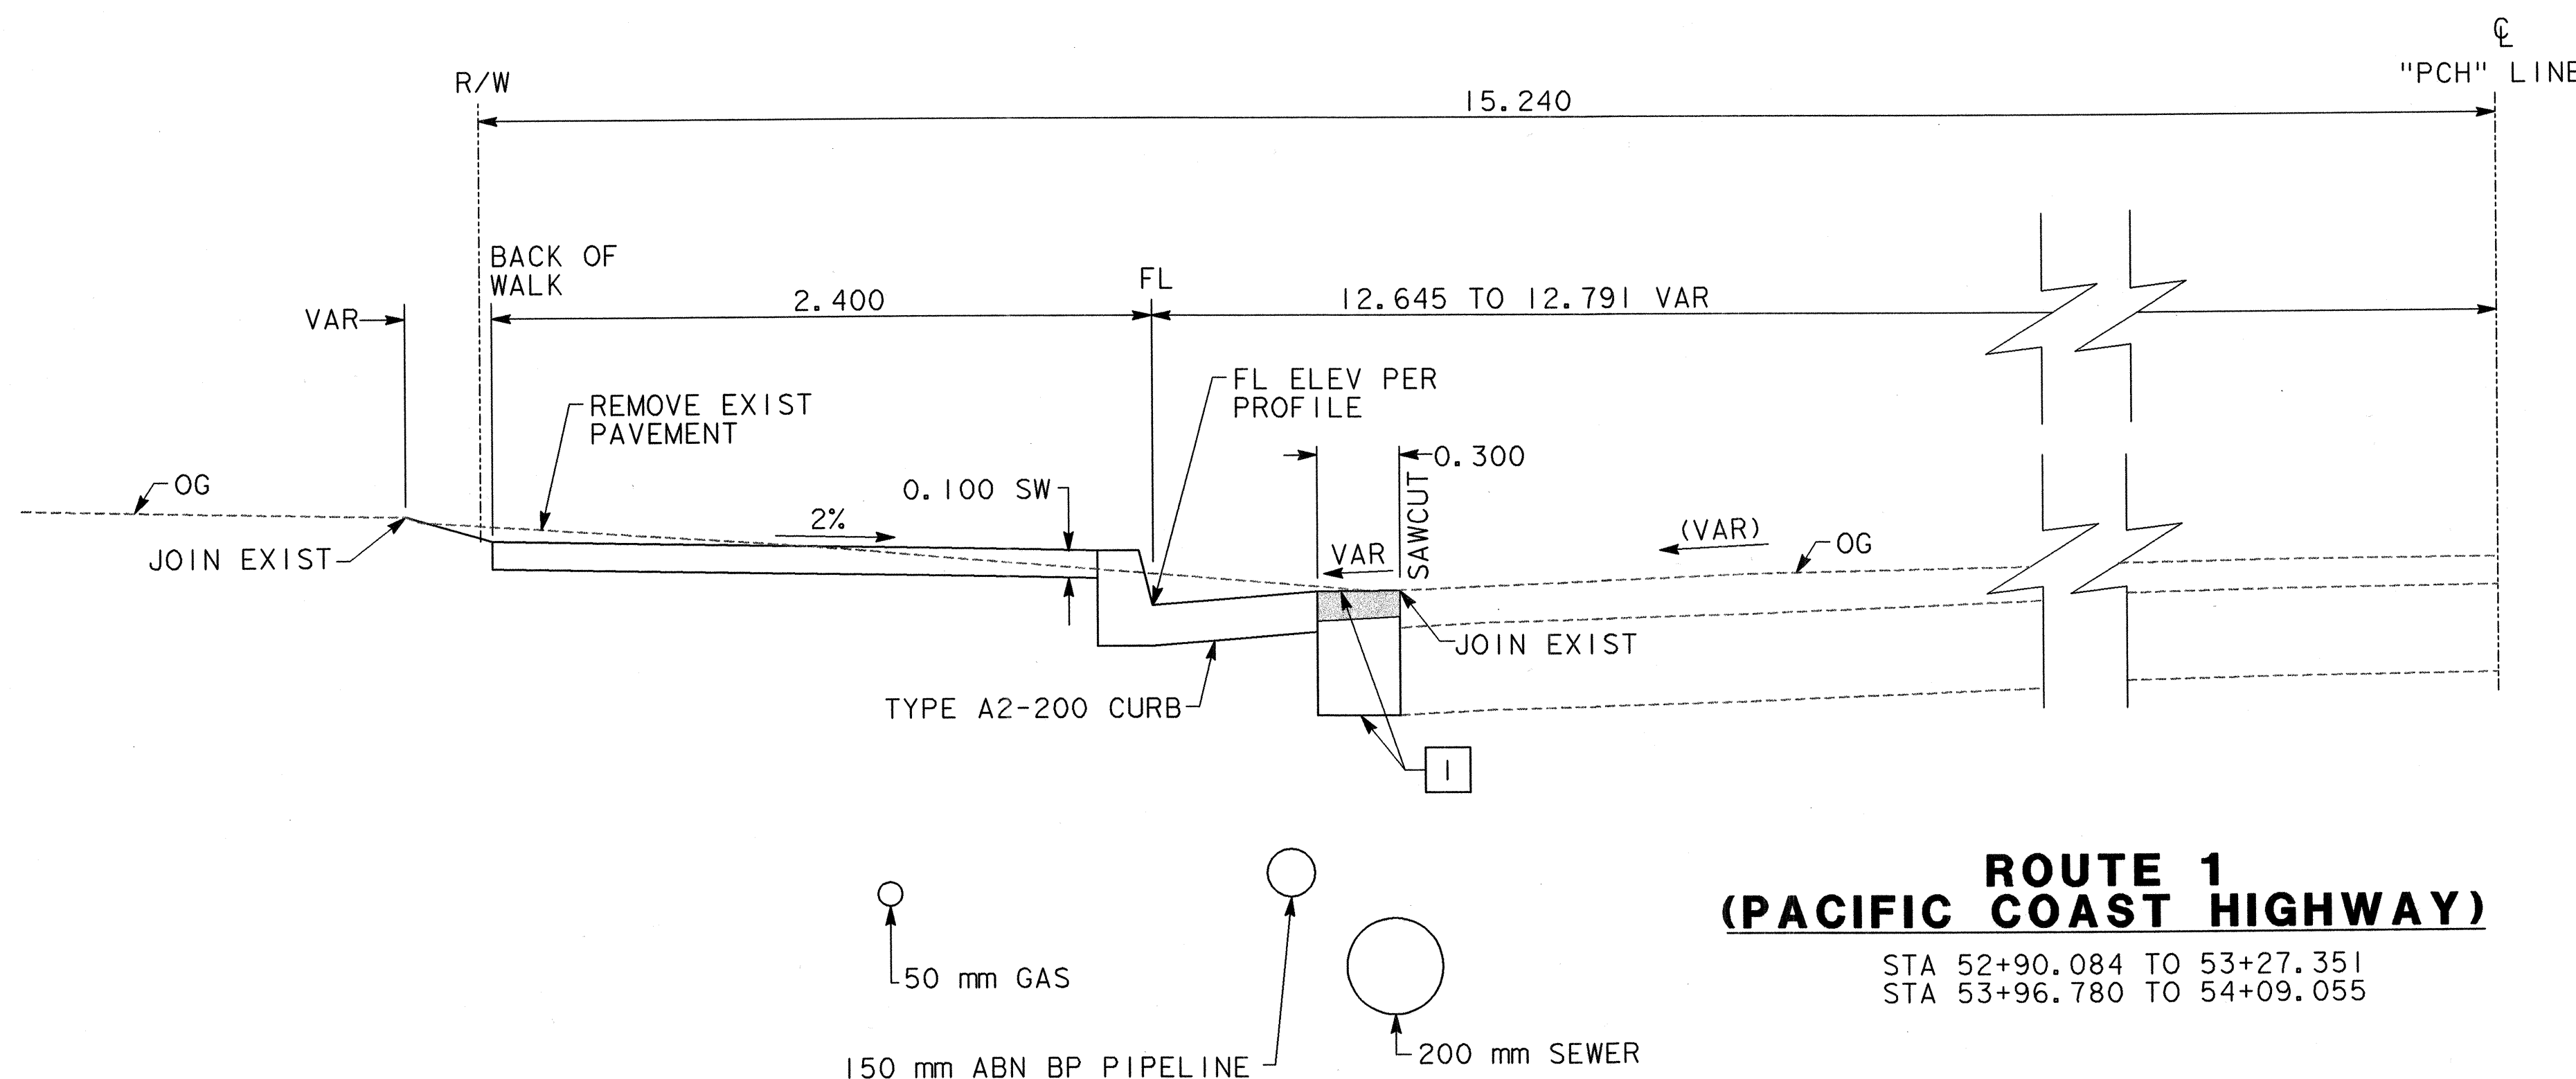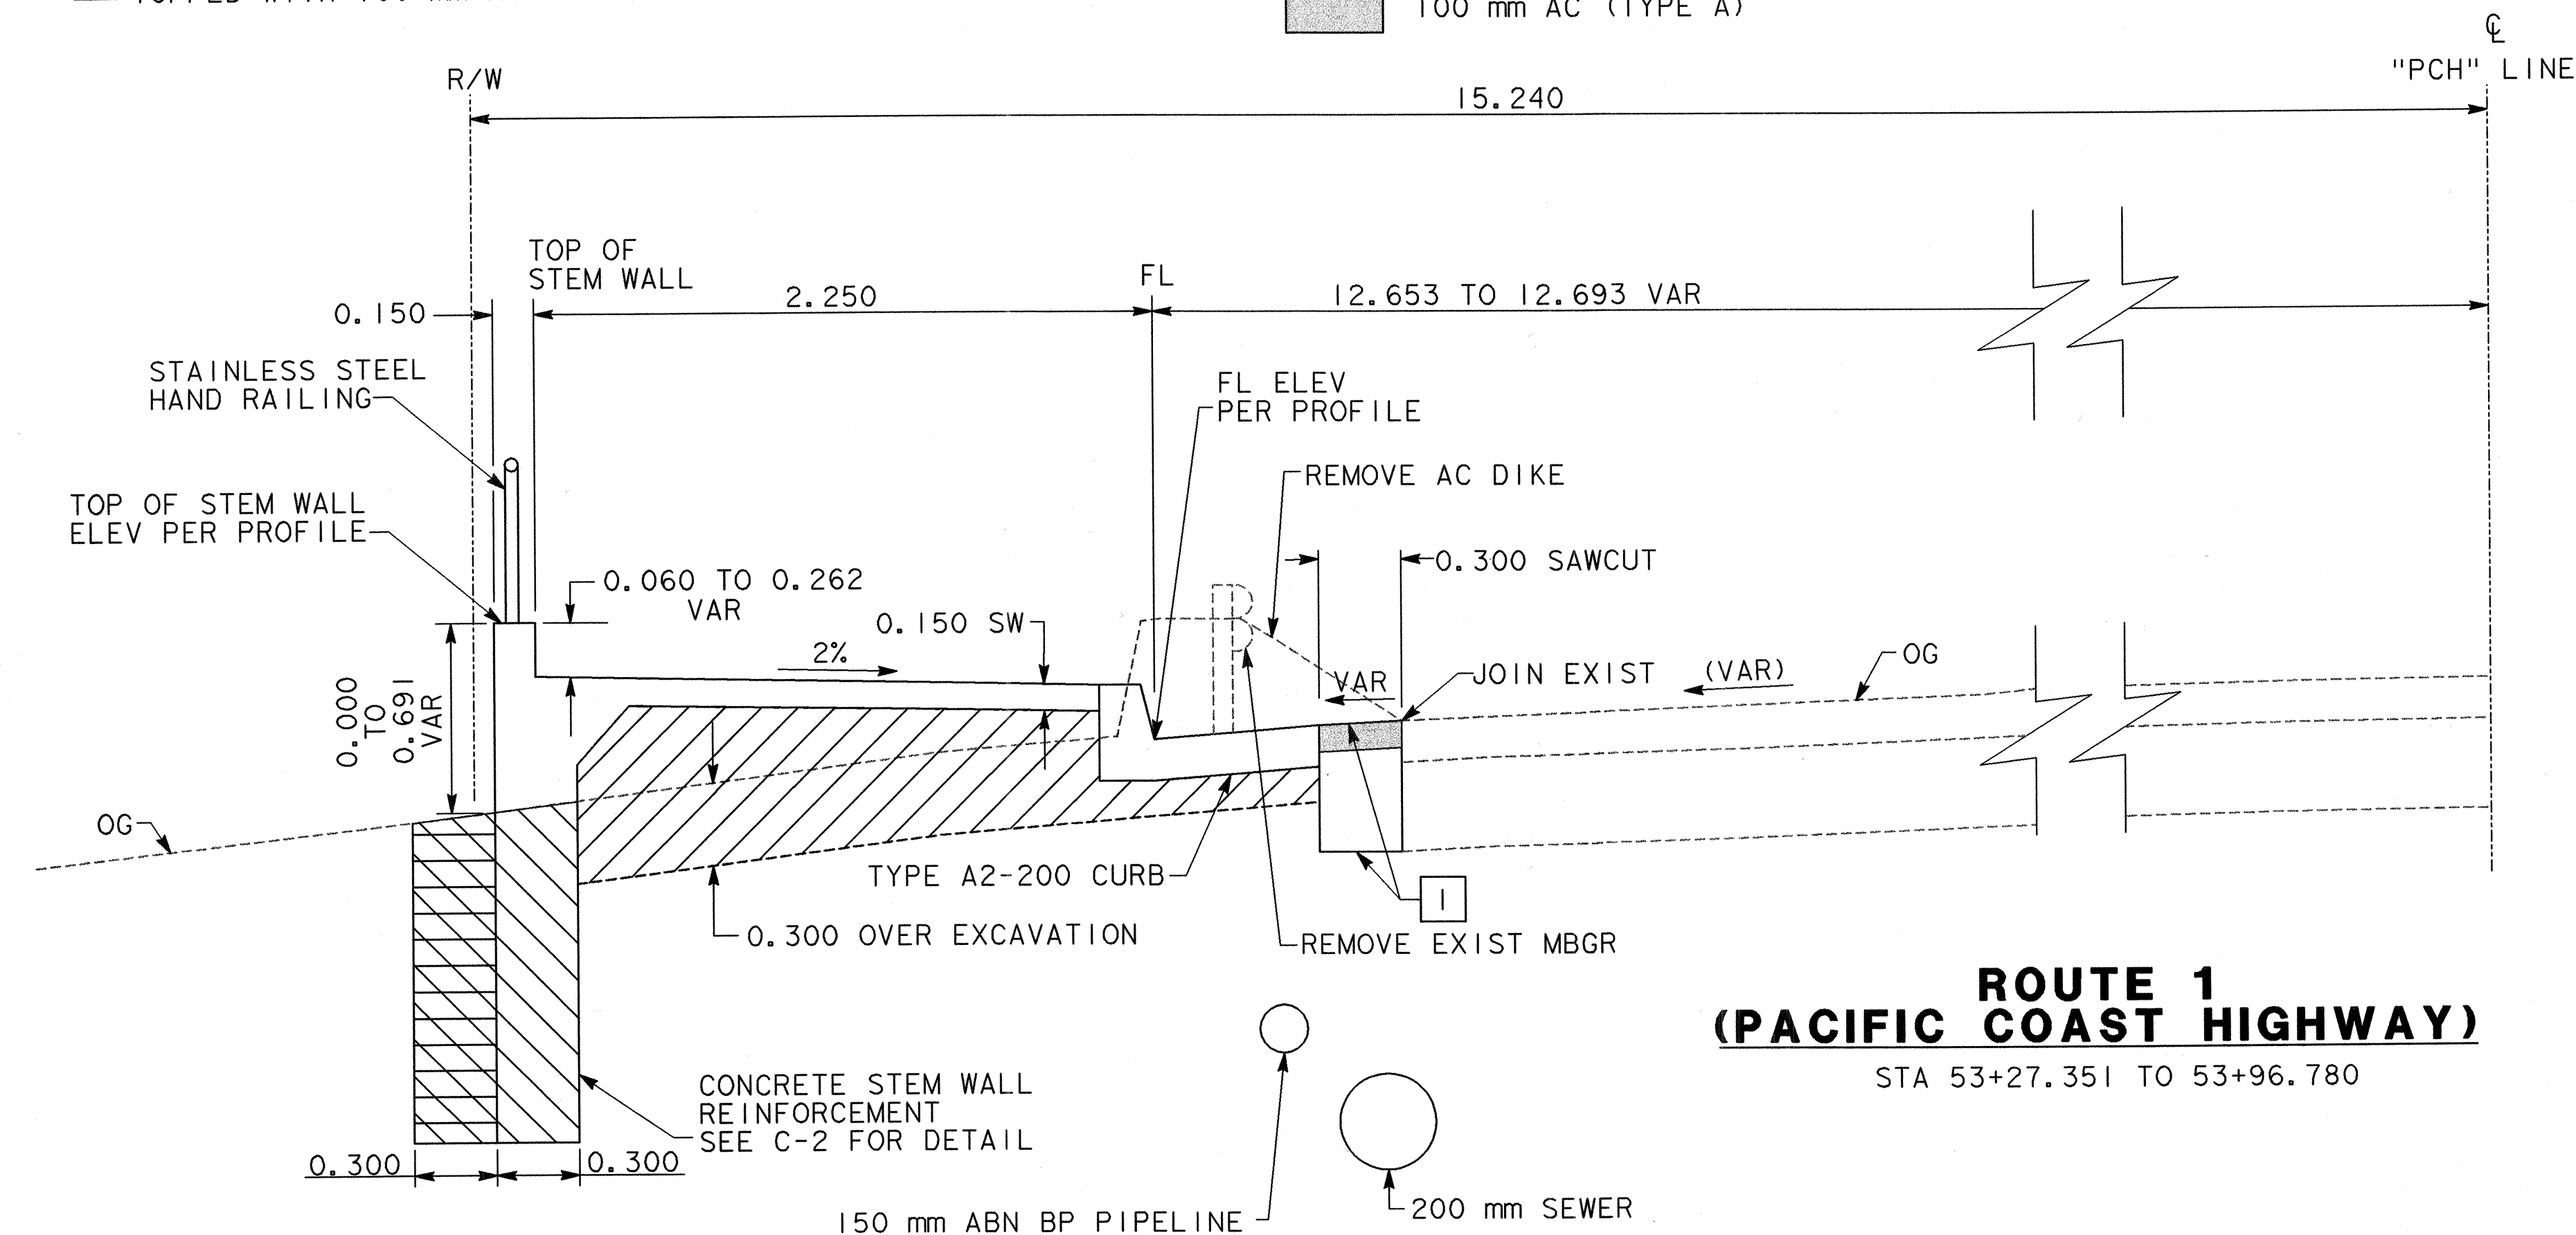


ALL DIMENSIONS ARE IN METERS UNLESS OTHERWISE SHOWN

**TYPICAL CROSS SECTIONS**

NOT TO SCALE **X-1**

FOR REDUCED PLANS  
ORIGINAL SCALE IN MILLIMETERS

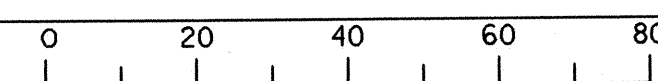

USERNAME => \$USER  
DGN FILE => \$REQUEST

CU 12209

EA 079700

DATE PLOTTED => \$DATE  
TIME PLOTTED => \$TIME