



CONSTRUCTION NOTES

- 1 JOIN EXISTING.
- 2 REMOVE.
- 3 PROTECT IN PLACE.
- 4 CONSTRUCT 3" A.C. OVER N.S. WITH LIQUID ASPHALT.
- 5 INSTALL BIKE TRAIL SIGN (SEE DETAIL A)
- 6 STRIPE CENTER LINE OF BIKE TRAIL WITH 4" SOLID YELLOW.
- 7 INSTALL 18" C.S.P. PER PROFILE ON SHT. 3.
- 8 INSTALL 24" C.S.P. DROP INLET PER O.C.E.M.A. STD. PLAN 305 AND PROFILE SHOWN ON SHT. 3.
- 9 CONSTRUCT TOE DRAIN PER DETAIL ON SHT. 3.

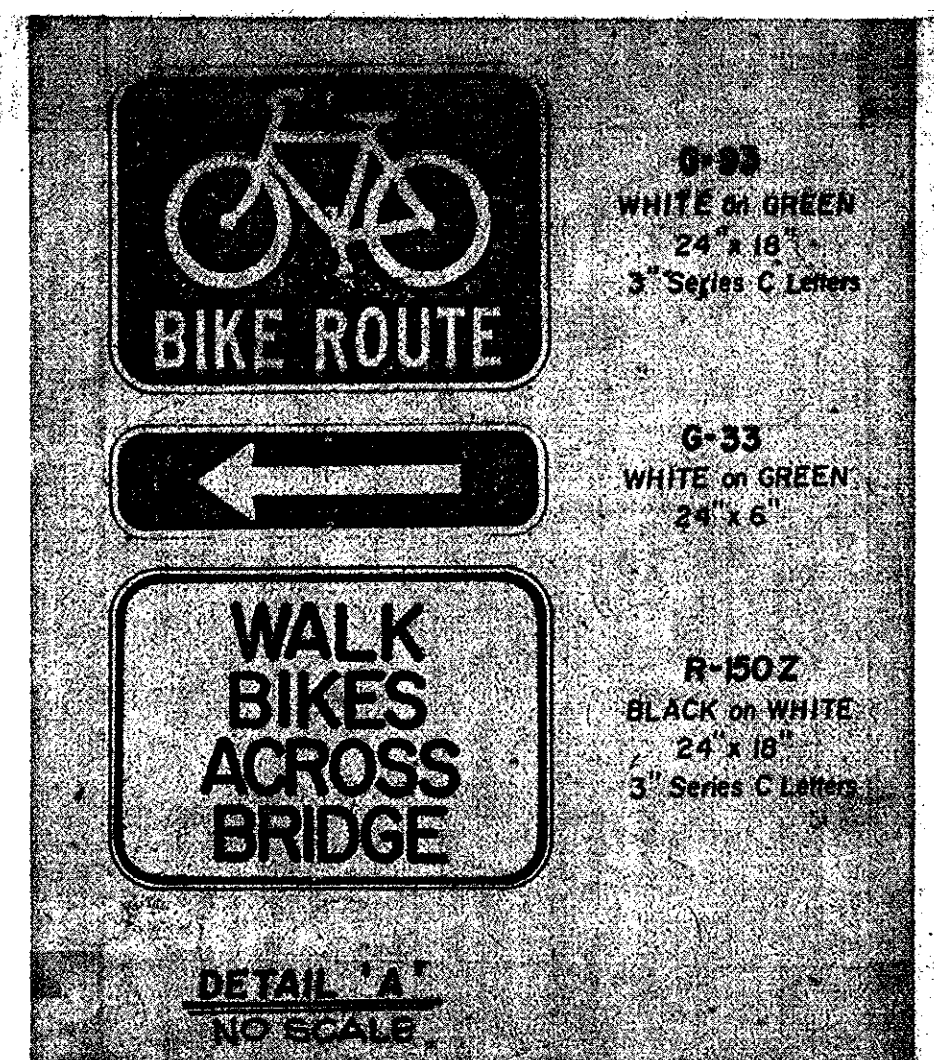


TYPICAL SECTION
SANTA ANA RIVER BIKE TRAIL
AT ADAMS AVE. BRIDGE
NO SCALE
FROM STA 163+50 TO 175+74

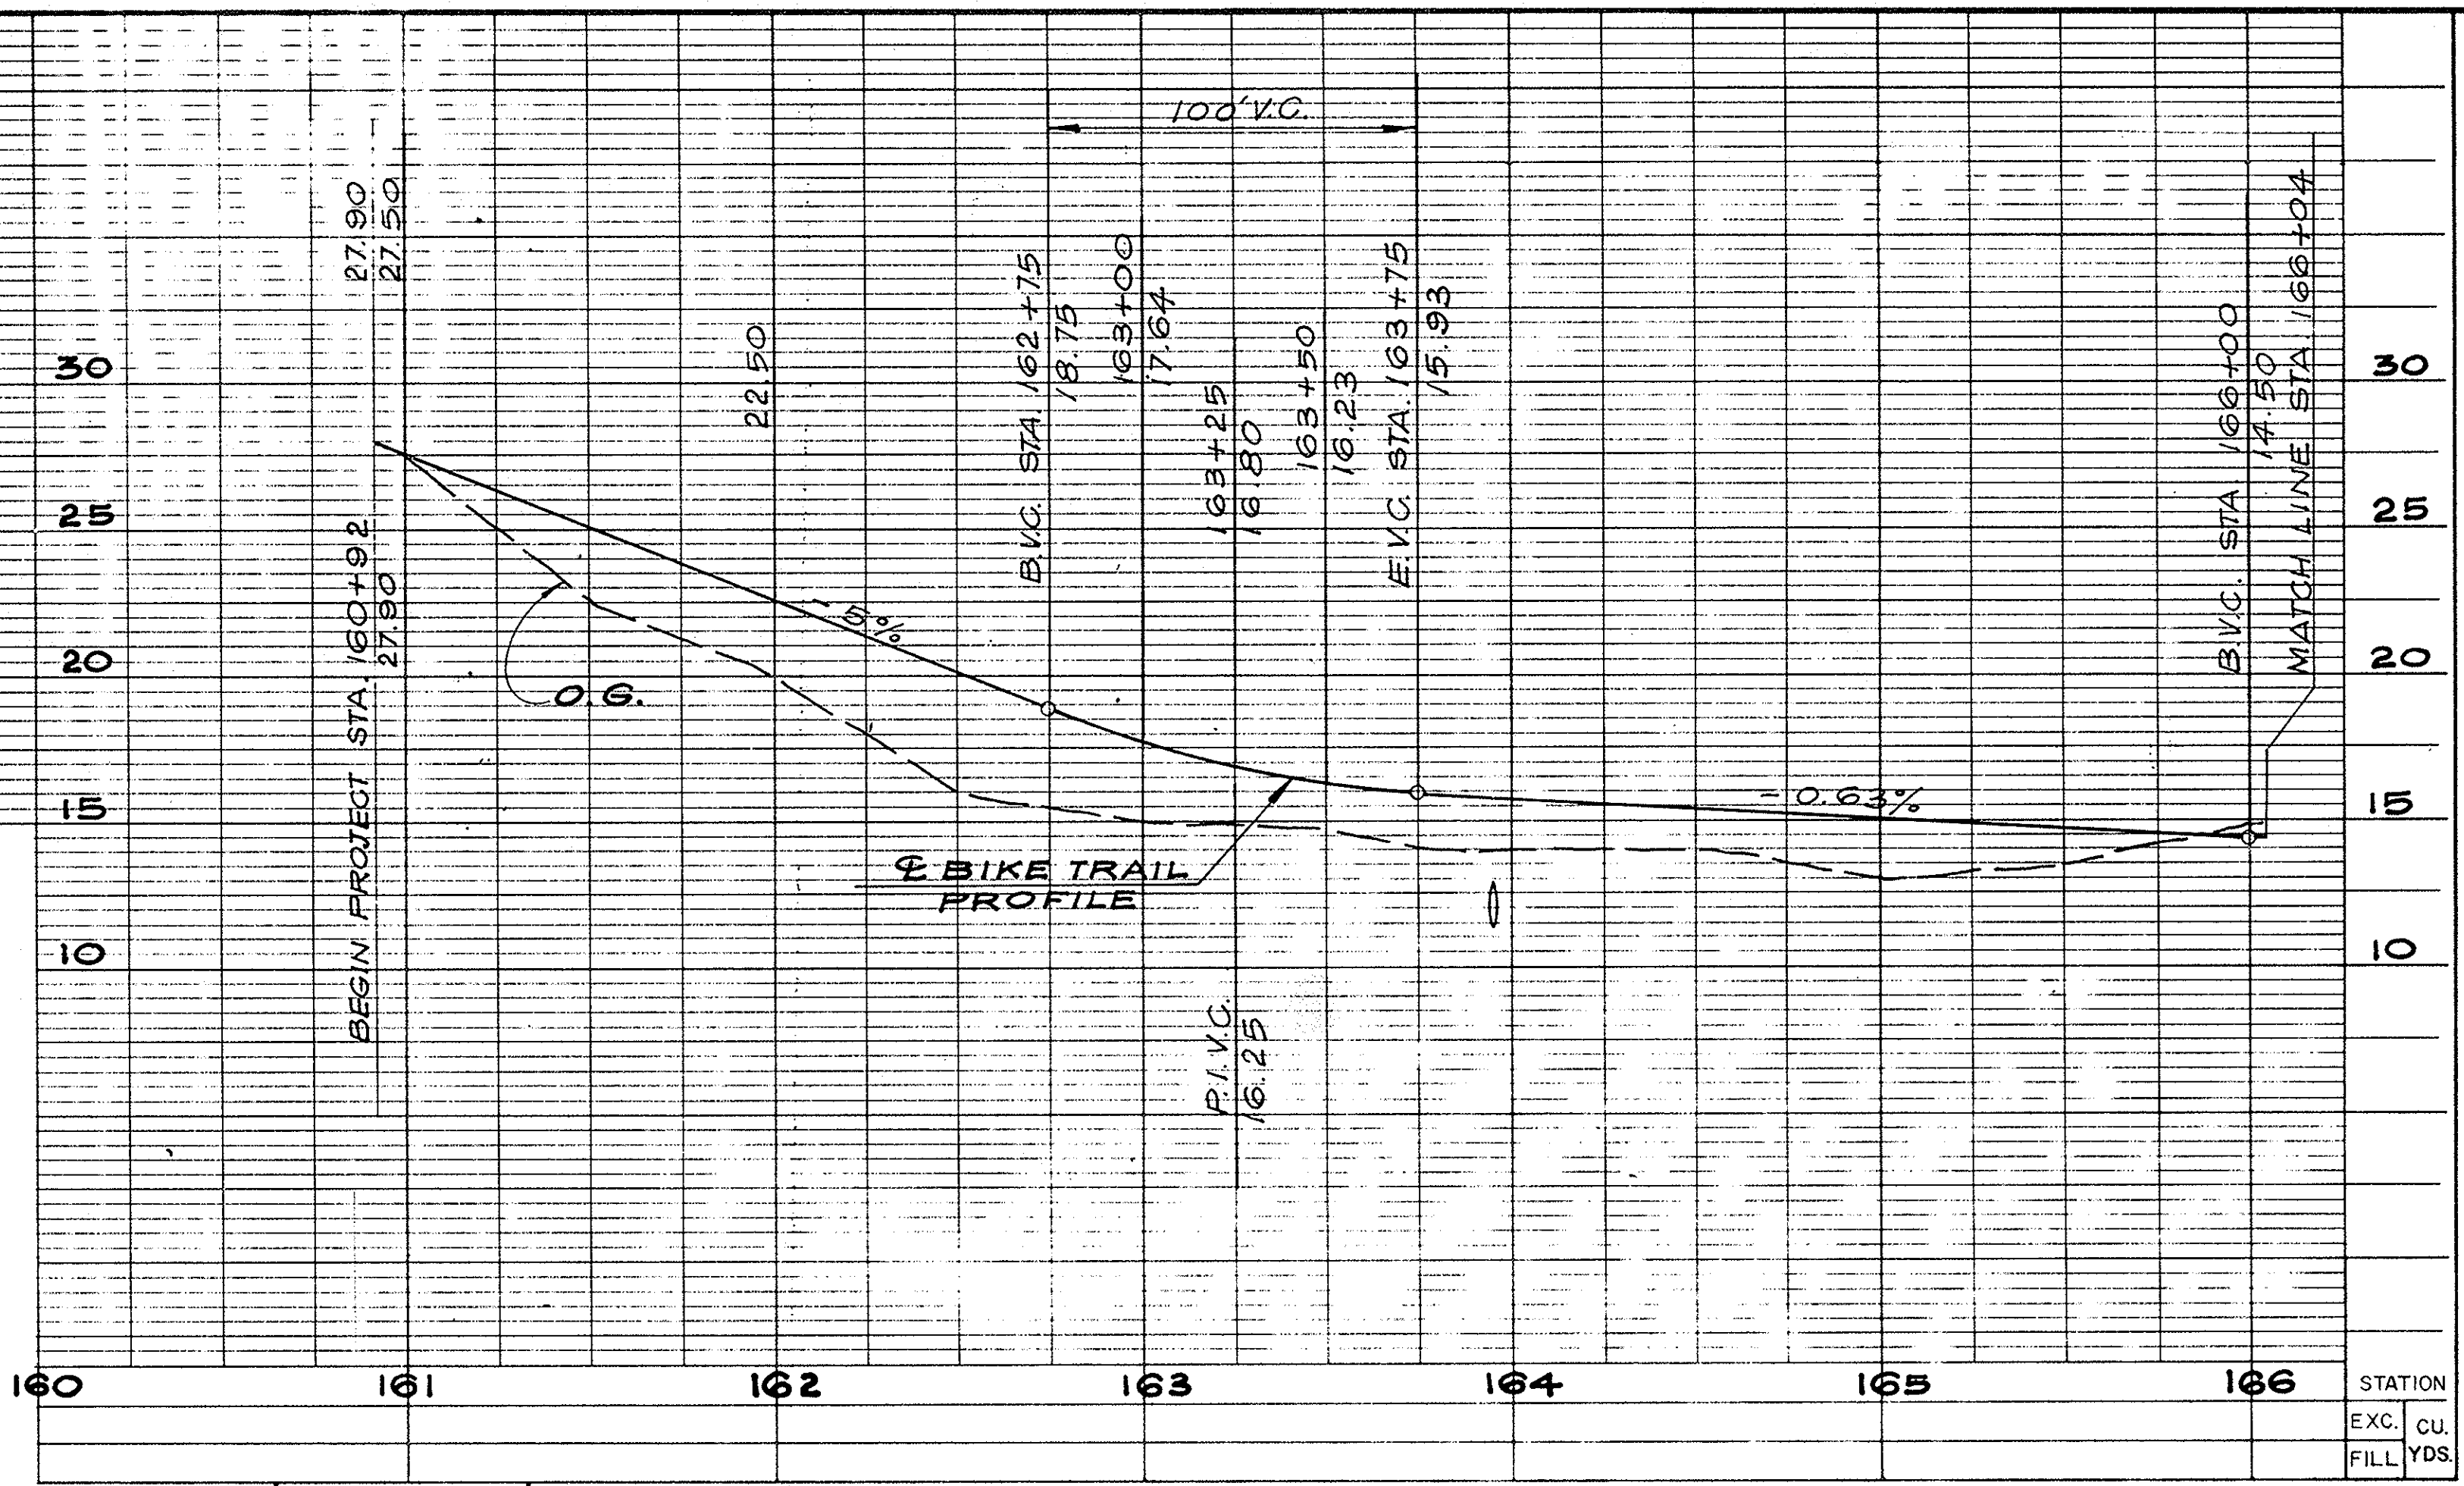

PROFILE
HORIZ. 1" = 40'
VERT. 1" = 5'

BIKE TRAIL CURVE DATA
 $\Delta = 7^\circ 35'$
 $R = 1133.22'$
 $T = 75.11'$
 $L = 150.00'$

BIKE TRAIL CURVE DATA
 $\Delta = 6^\circ 20'$
 $R = 1357.00'$
 $T = 75.08'$
 $L = 150.00'$

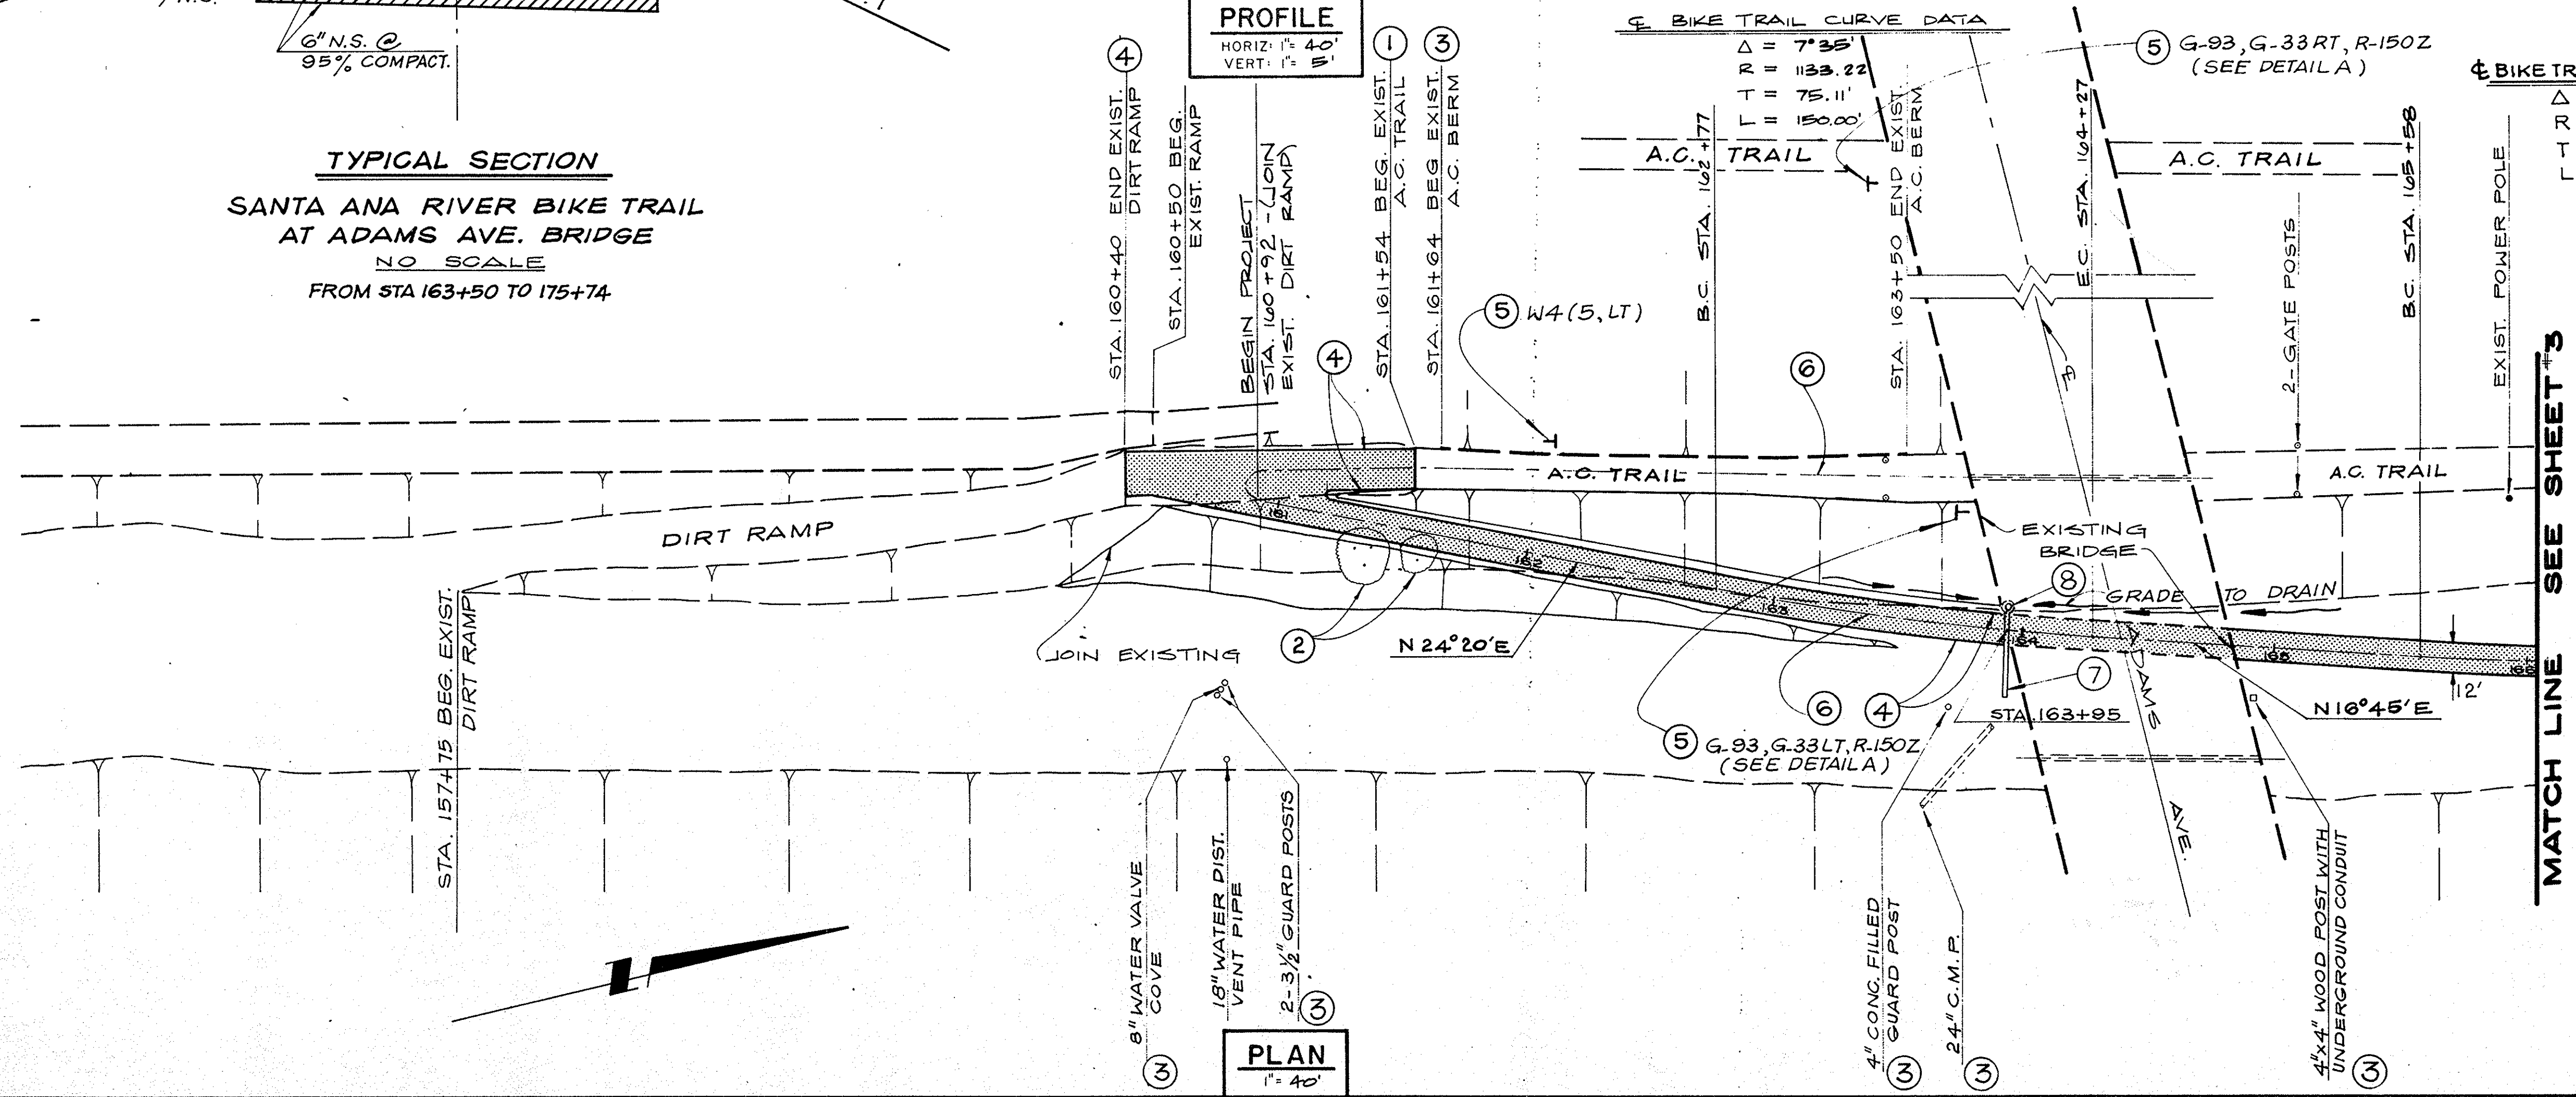

PLAN
1" = 40'

SEE SHEET 3
MATCH LINE

ORANGE COUNTY ENVIRONMENTAL MANAGEMENT AGENCY	
SANTA ANA RIVER BIKE TRAIL AT ADAMS AVE. BRIDGE	
PLAN & PROFILE	
MARK	DATE
DESIGNED M. IDRIS	SCALE AS SHOWN
DRAWN H.P. P.B.	CHECKED M.L.
PREPARED UNDER SUPERVISION OF	DATE
R.C.E. 30829	5/3/84
DATE	DWG. NO.
3/84	2