


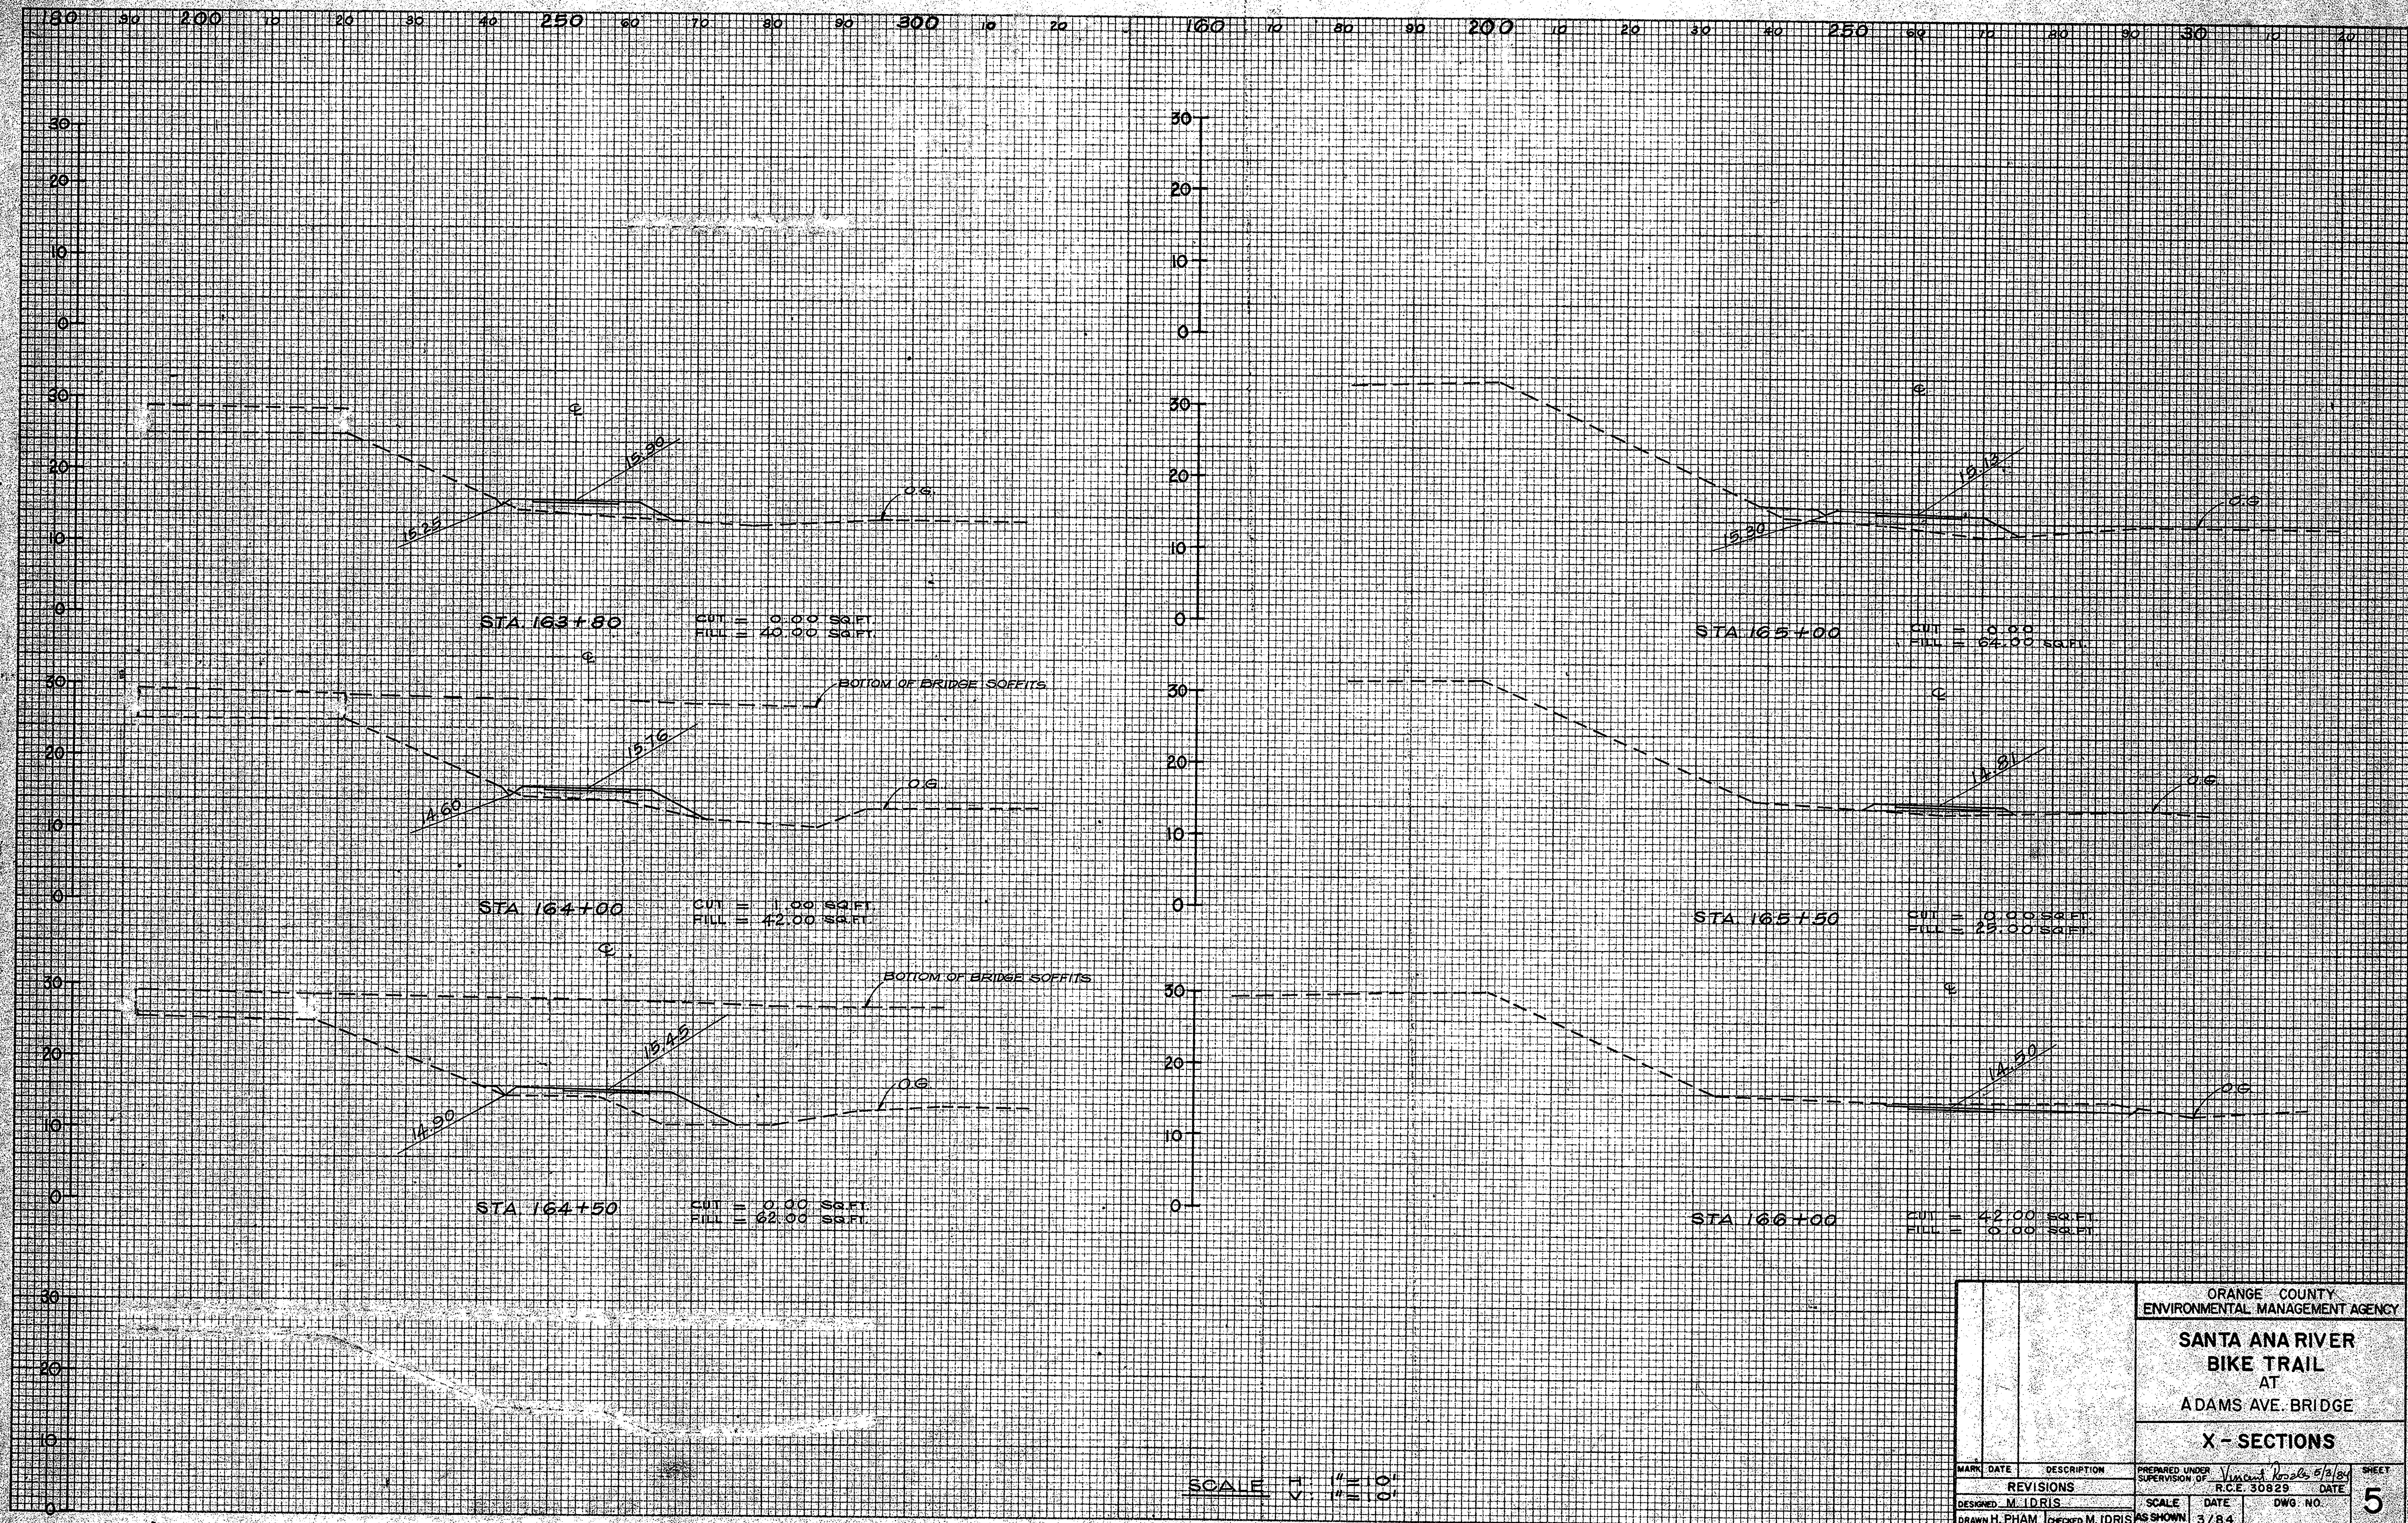

ORANGE COUNTY ENVIRONMENTAL MANAGEMENT AGENCY	
SANTA ANA RIVER BIKE TRAIL AT ADAMS AVE. BRIDGE	
X - SECTIONS	
MARK DATE	DESCRIPTION
DESIGNED M. IDRIS	PREPARED UNDER SUPERVISION OF Vincent Lopez 5/2/84
DRAWN H. PHAM	R.C.E. 30829 DATE
CHECKED M. IDRIS	SCALE DATE DWG. NO.
AS SHOWN 3/84	5