


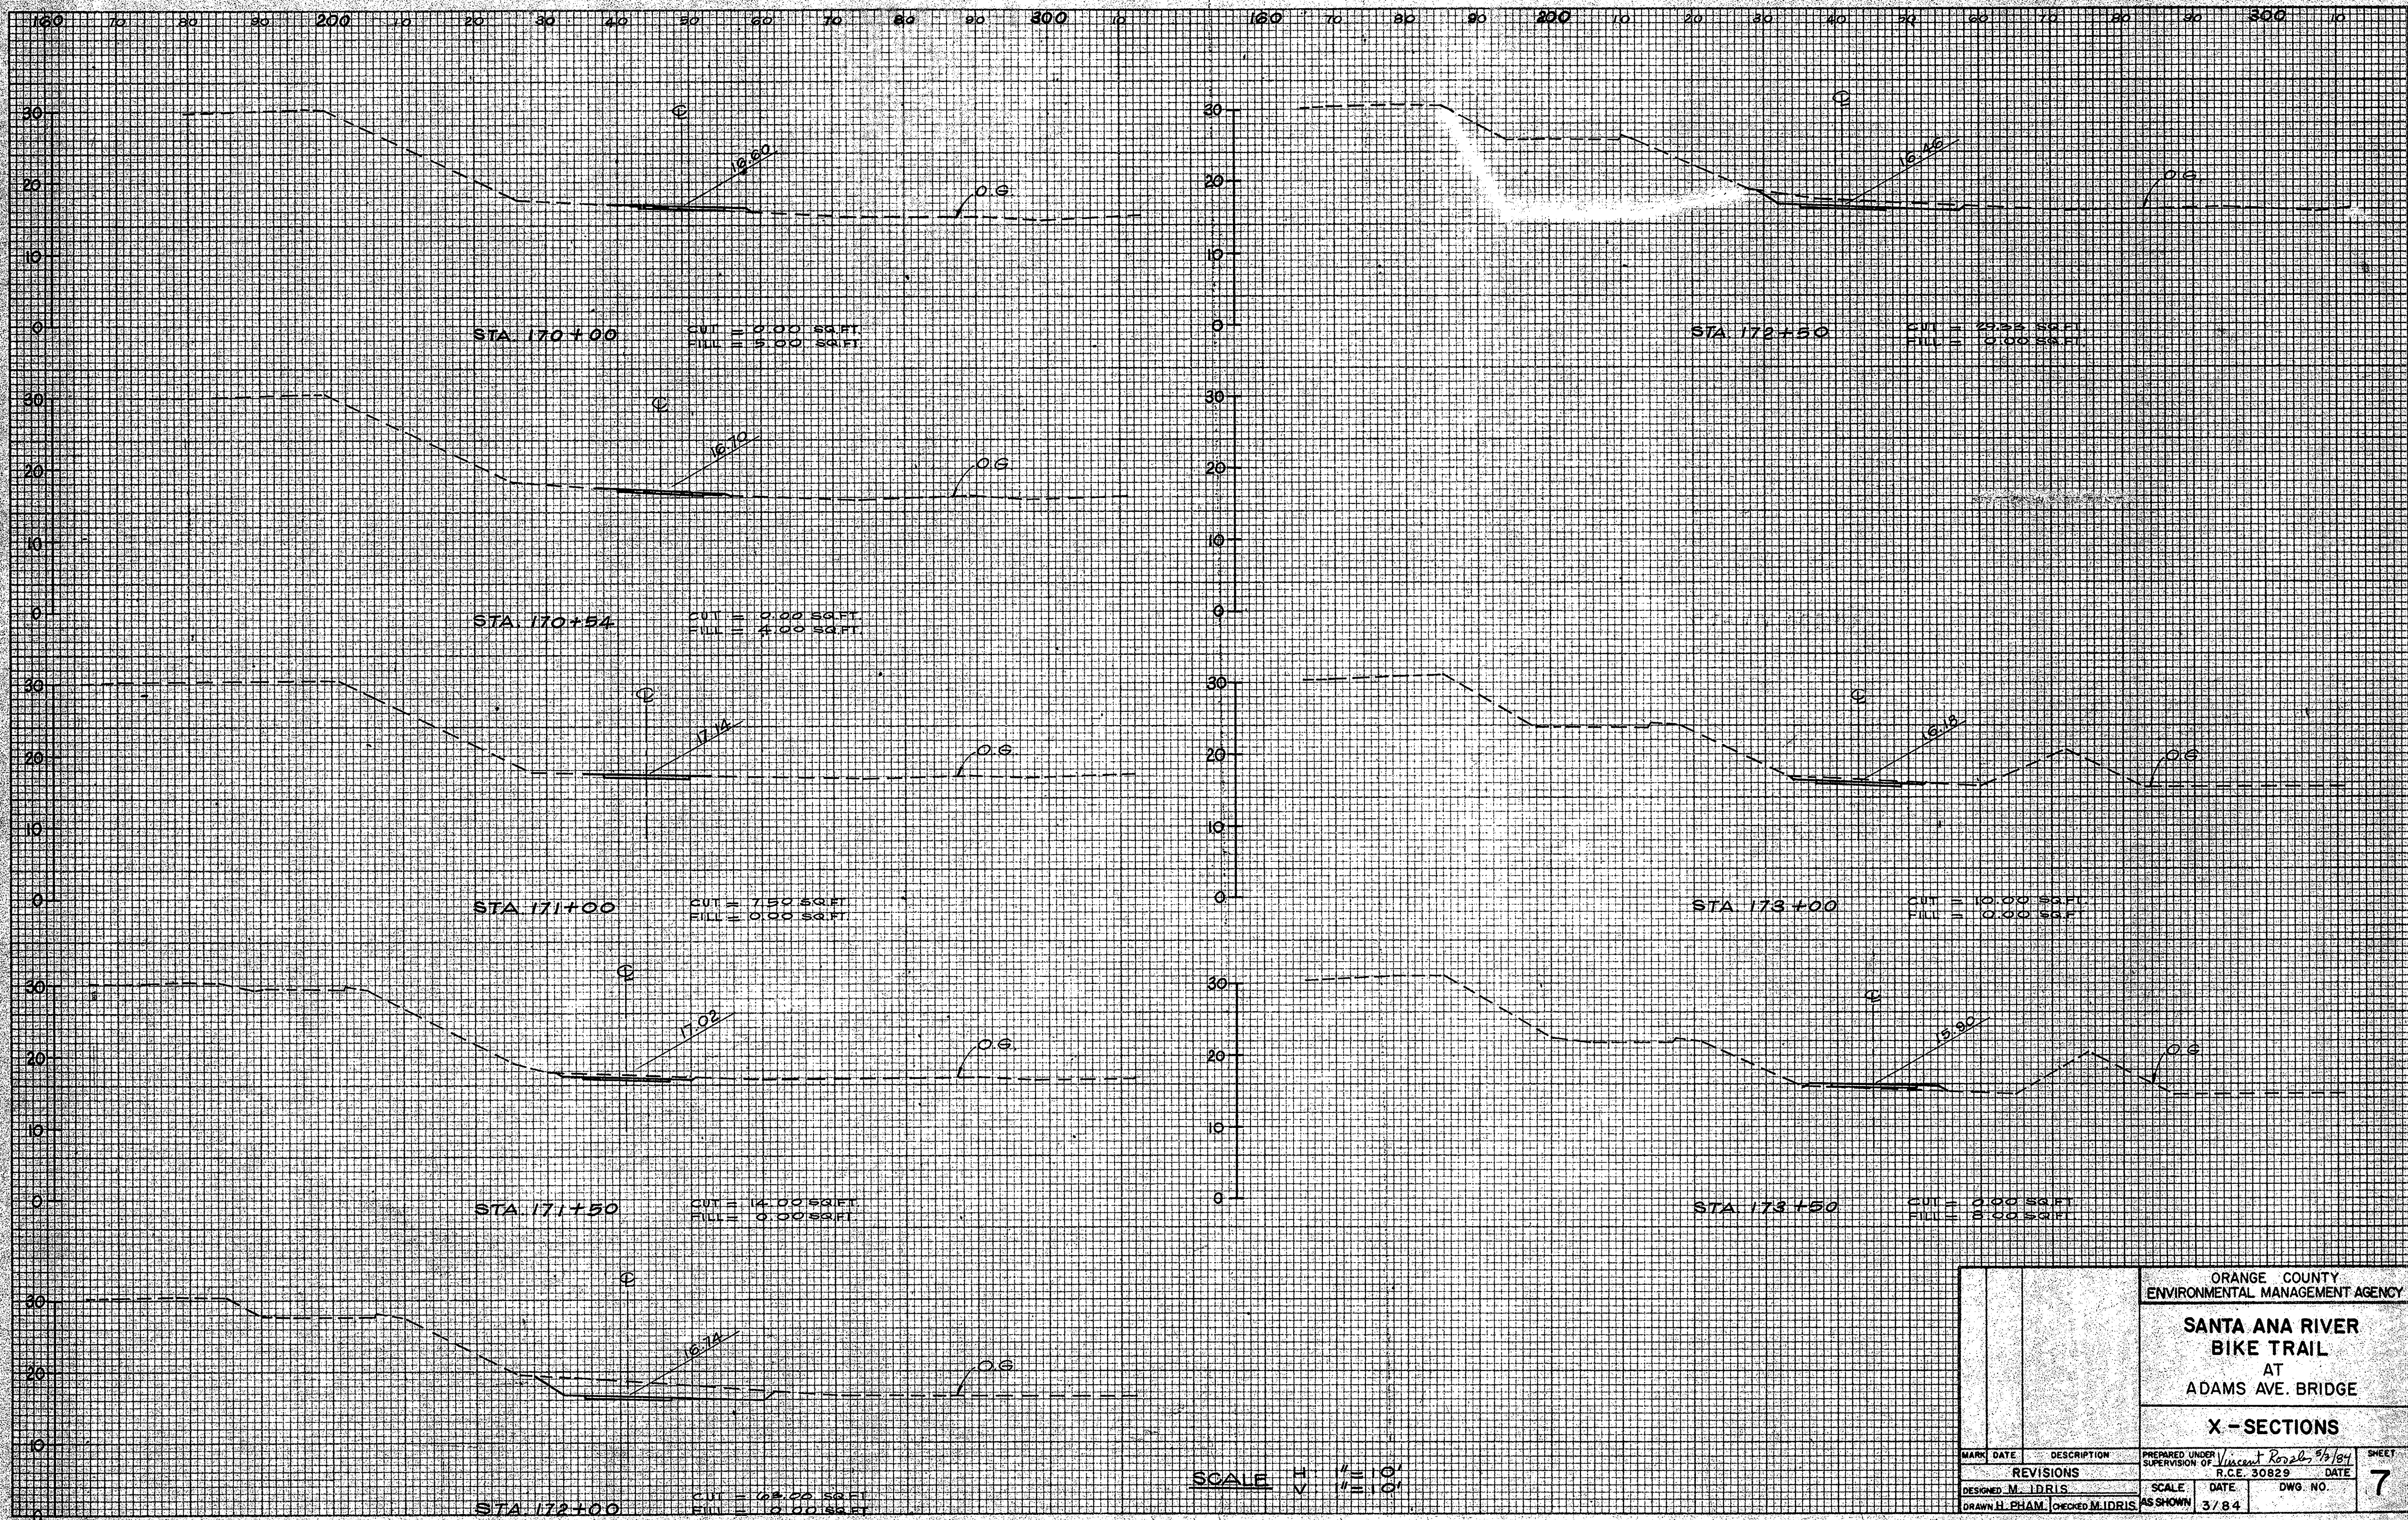

ORANGE COUNTY
 ENVIRONMENTAL MANAGEMENT AGENCY

**SANTA ANA RIVER
 BIKE TRAIL**
 AT
 ADAMS AVE. BRIDGE

X - SECTIONS

MARK	DATE	DESCRIPTION	PREPARED UNDER SUPERVISION OF	DATE	SHEET
		REVISIONS	Vincent Rios	3/8/84	7
		DESIGNED M. IDRIS	R.C.E. 30829		
		DRAWN H. PHAM	SCALE	DATE	DWG. NO.
		CHECKED M. IDRIS	AS SHOWN	3/84	