


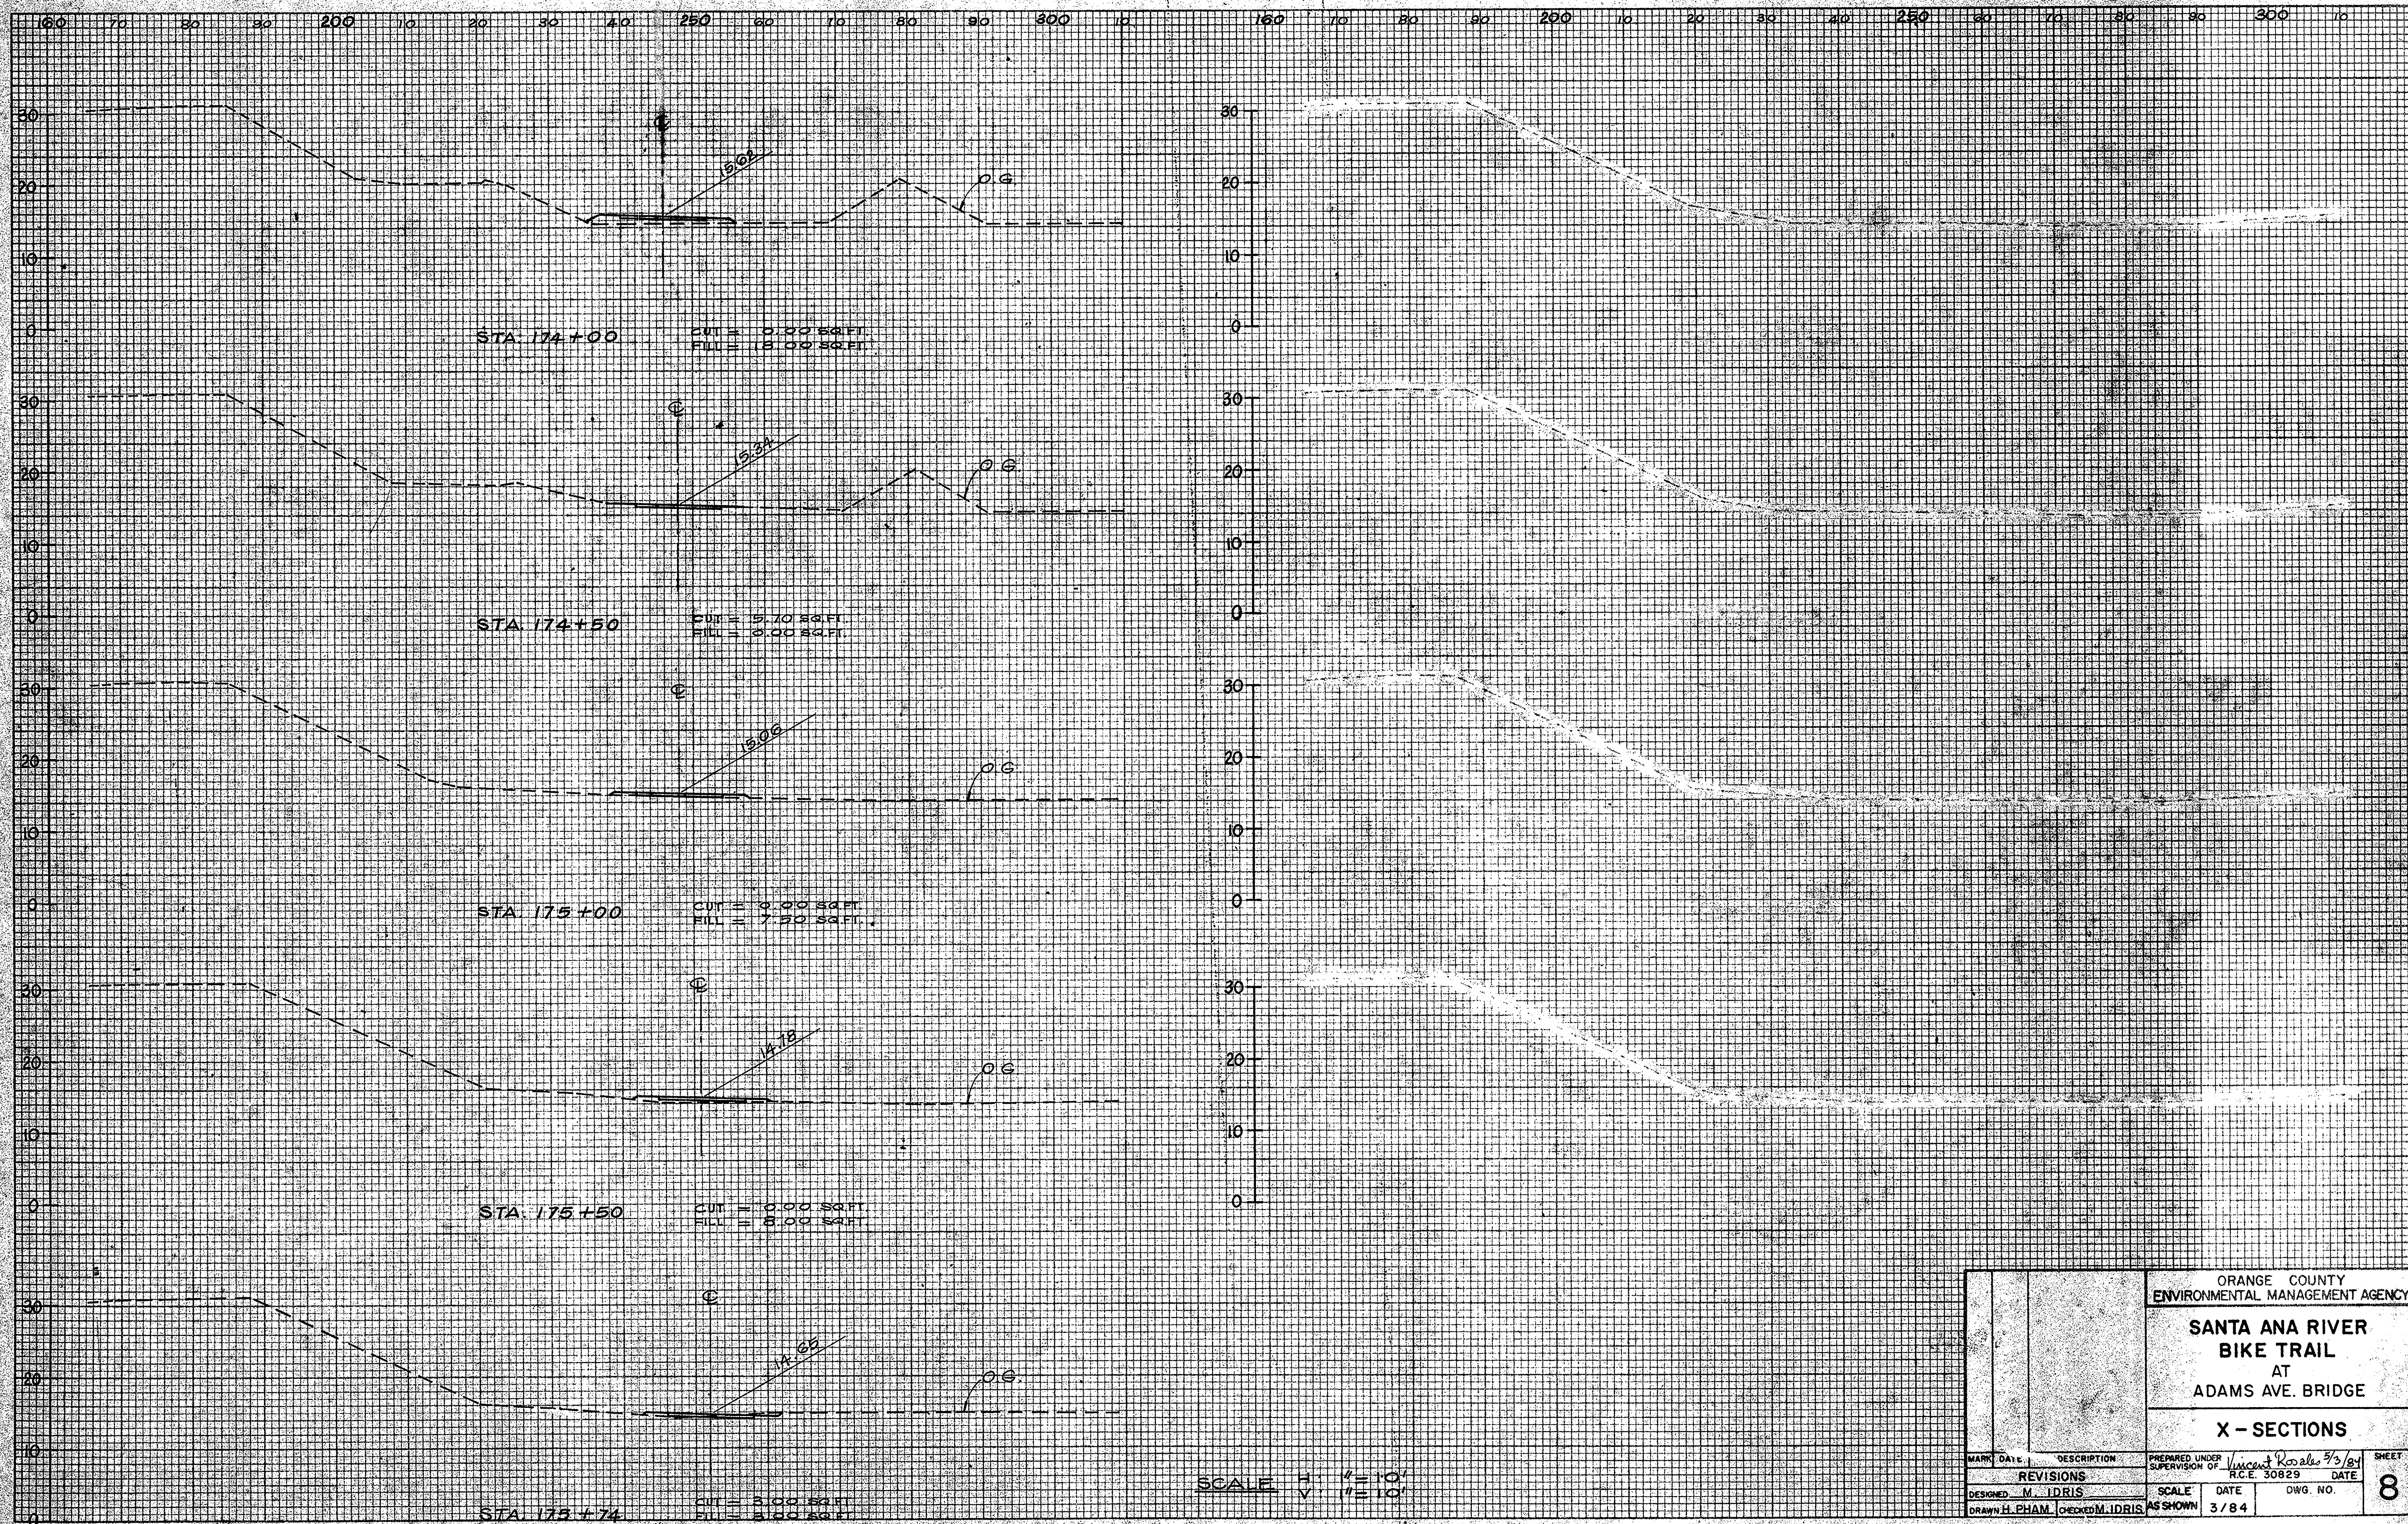

ORANGE COUNTY
ENVIRONMENTAL MANAGEMENT AGENCY

**SANTA ANA RIVER
BIKE TRAIL
AT
ADAMS AVE. BRIDGE**

X - SECTIONS

MARK DATE	DESCRIPTION	PREPARED UNDER SUPERVISION OF	DATE	SHEET
	REVISIONS	Vincent Rosales 3/3/84		8
DESIGNED M. IDRIS	SCALE	DATE	OWG. NO.	
DRAWN H. PHAM	AS SHOWN	3/84		