



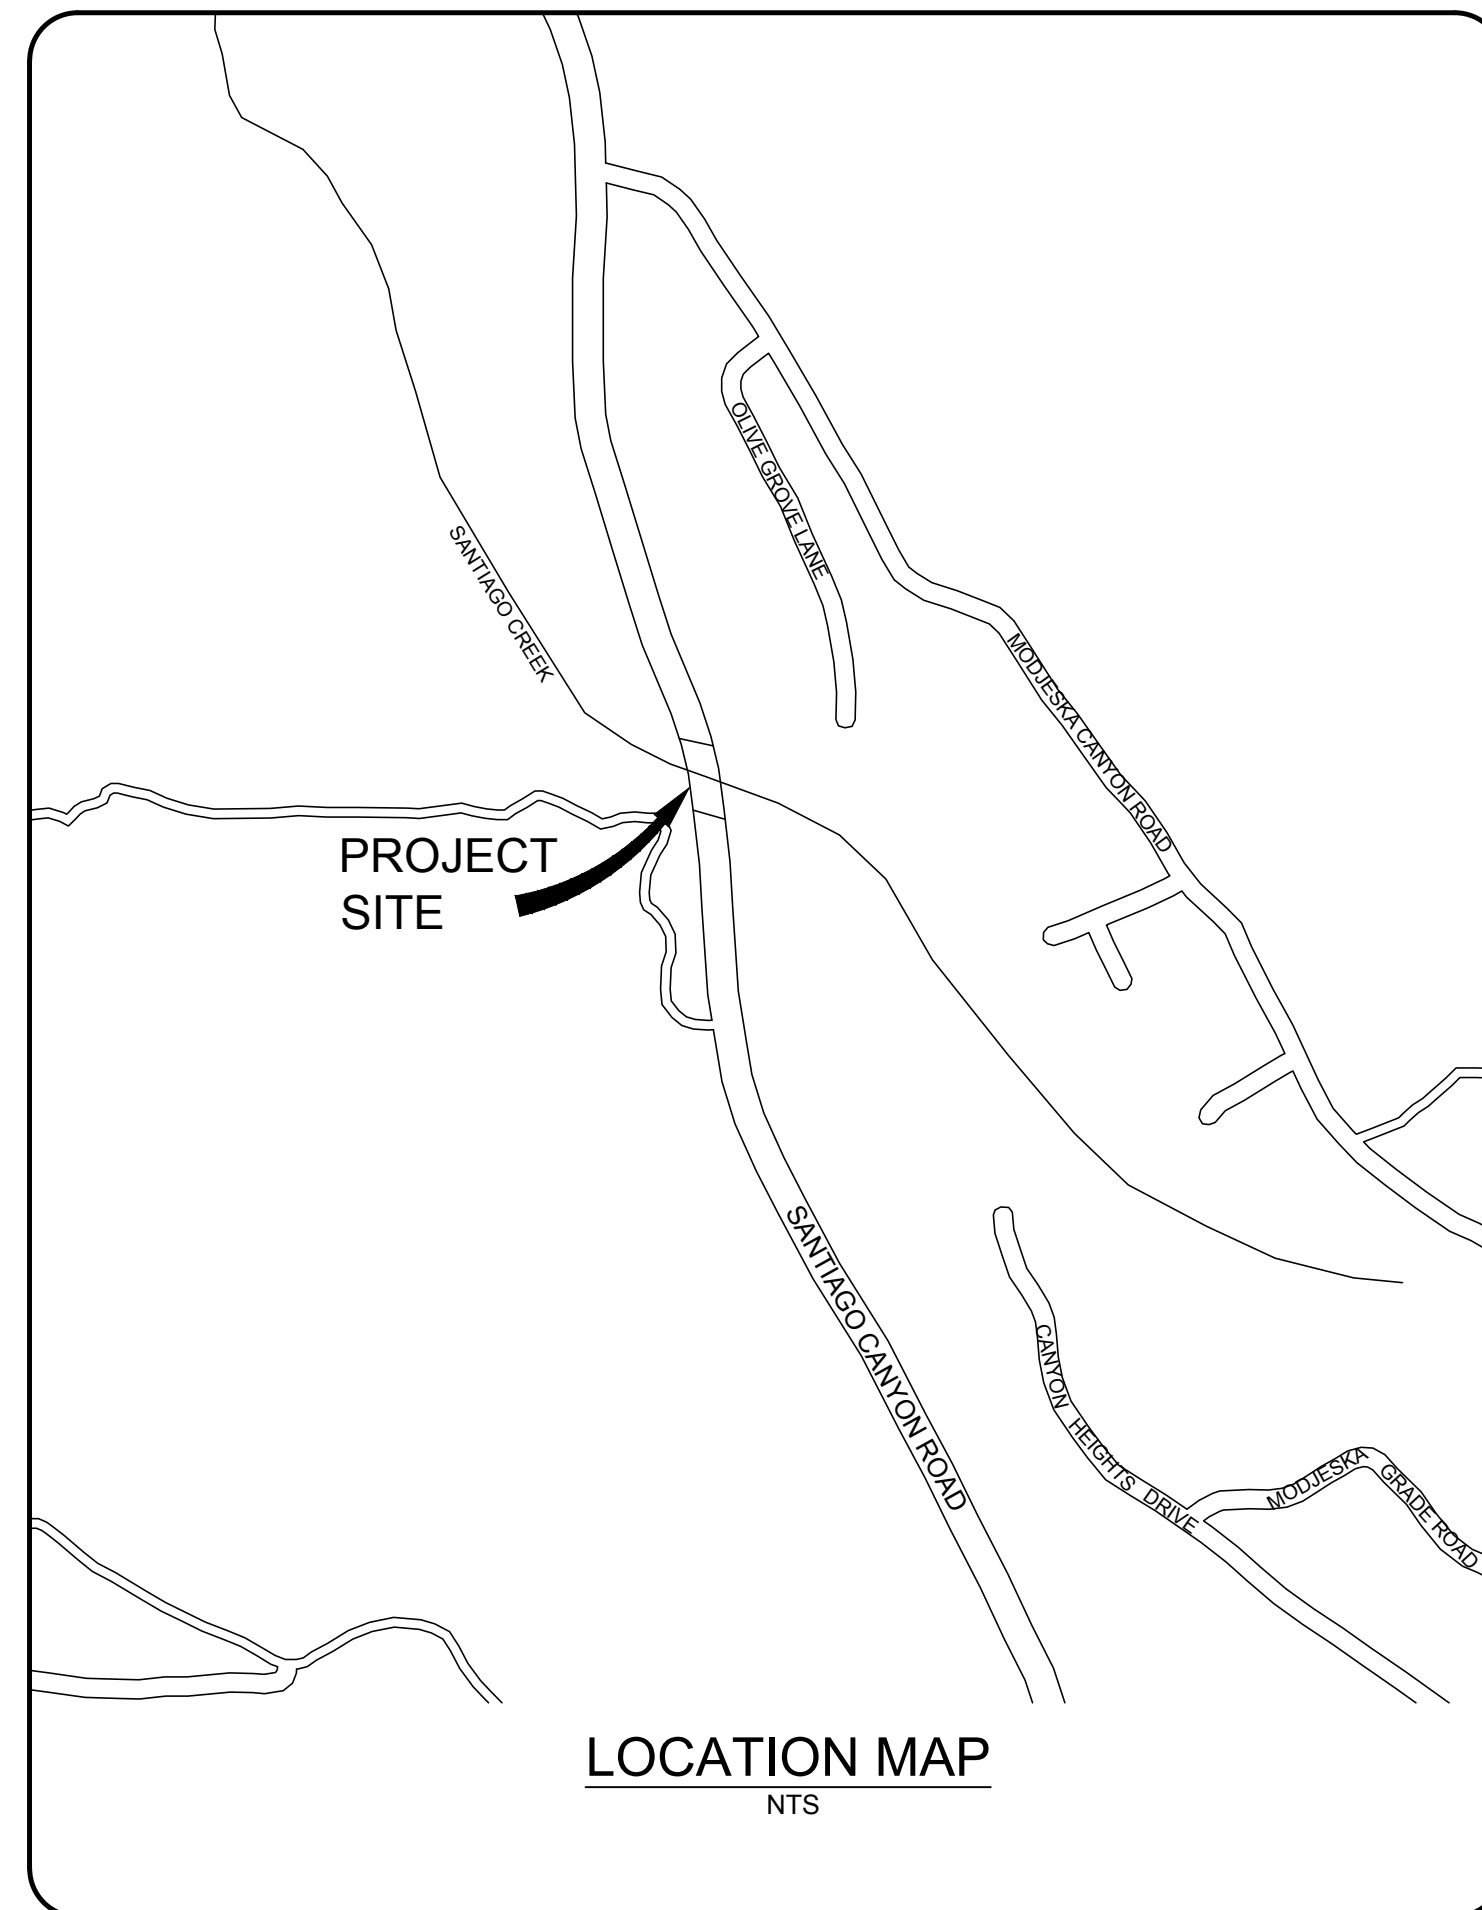

File: Q:\18\9389-06\CADD\Active_Sheet\Set1\55C0049\938906_0049-C-001.dwg; Plotted: 4/25/2018 10:36 AM by CARSON, STEVE; Saved: 4/25/2018 8:53 AM by SCARSON

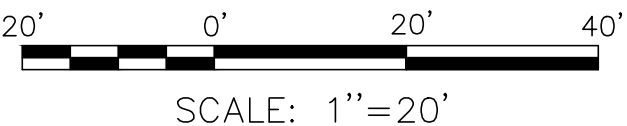

KEY NOTES

- 1 REMOVE EXISTING JOINT SEAL IN IT'S ENTIRETY, FURNISH AND INSTALL NEW JOINT SEAL

GENERAL NOTES

1. THE CONTRACTOR SHALL PROVIDE A TRAFFIC CONTROL PLAN COMPLYING WITH CURRENT MUTCD REQUIREMENTS AND SIGNED BY A CIVIL ENGINEER REGISTERED IN THE STATE OF CALIFORNIA.



MARK	DESCRIPTION	DATE	APPR.

PREPARED UNDER THE RESPONSIBLE CHARGE OF:

4/24/18

DATE

moffatt & nichol

3780 KILROY AIRPORT WAY, SUITE 600
LONG BEACH, CALIFORNIA 90806
TEL 562 426-9551
FAX 562 424-7489

DAVID J. MOFFATT, P.E.
MOFFATT & NICHOL

DESIGNED BY:

RA

CHECKED BY:

SC

County of Orange
Public Works

PREPARED BY:

moffatt & nichol

3780 KILROY AIRPORT WAY, SUITE 600
LONG BEACH, CALIFORNIA 90806
TEL 562 426-9551
FAX 562 424-7489

DRAWING NO.:
C-001

FILE NAME:
938906_0049-C-001.dwg

PLOT DATE:

SCALE:
AS SHOWN

2018 BRIDGE
MAINTENANCE PROJECT
SANTIAGO CREEK
BRIDGE No.

55C0049
SITE PLAN

SHEET


C-001

INDEX 2 OF 3



A
C-001

VIEW OF DAMAGED JOINT SEAL
SCALE: NONE

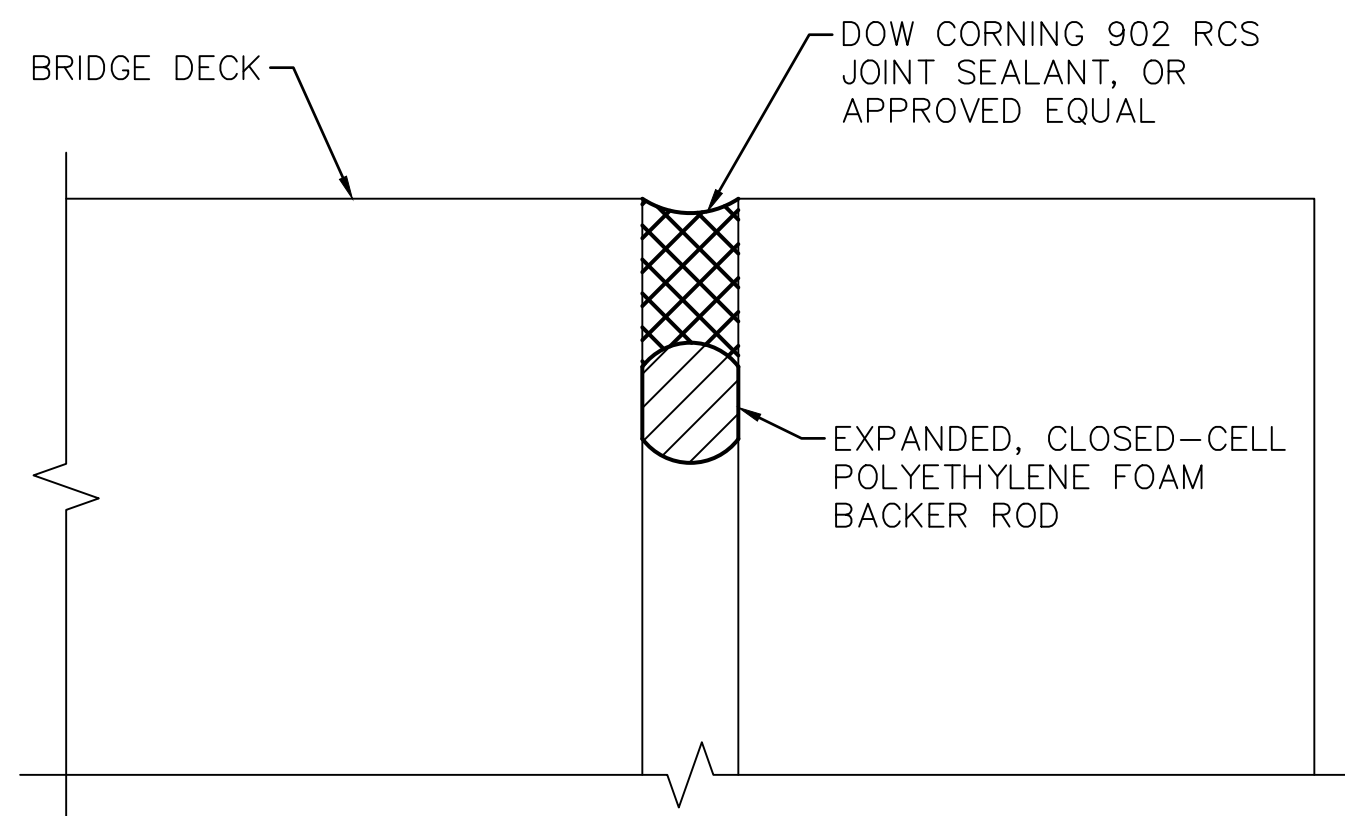


 JOINT SEAL DETAIL
 SCALE: 3" = 1'-0"

JOINT INFORMATION		
LOCATION	MOVEMENT RATING (MR)	SKEW
ABUT. 4	1 1/2"	35° 24' 25"±

KEY NOTES


- ① REMOVE EXISTING JOINT SEAL IN IT'S ENTIRETY,
FURNISH AND INSTALL NEW JOINT SEAL

GENERAL NOTES

1. INSTALL BACKER ROD AND SEALANT PER MANUFACTURERS INSTRUCTIONS.
2. BACKER ROD SHALL COMPLY WITH ASTM D5249
3. BACKER ROD SHALL HAVE A DIAMETER AT LEAST 25% GREATER THAN THE JOINT WIDTH

QUANTITIES

<u>ITEM</u>	<u>QUANTITY</u>
JOINT SEAL	40 LF

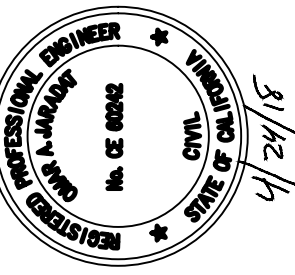[illegible]

PREPARED UNDER THE RESPONSIBLE CHARGE OF:

moffatt & nichol
3780 KILROY AIRPORT WAY, SUITE 600
LONG BEACH, CALIFORNIA 90806

4/24/81

OMAR JARADAT, P.E., MOFFATT & NICHOL	DATE
---	------

DESIGNED BY:	RA	CHECKED
	DRAWN BY:	SX
DRAWING NO:	SC	
	C-002	
FILE NAME:	3365696_0048-C-002.dwg	
	3365696_0048-C-002.dwg	
PLOT DATE:	SCALE:	
	AS SHOWN	

**2018 BRIDGE
MAINTENANCE PROJECT
SANTIAGO CREEK
BRIDGE No.**

55C0049

**JOINT SEAL
DETAILS**

SHEET

C-002

INDEX 3 OF 3