

File: G:\LEI\9289-06\CA001_Active\Pre-Exist\SSC00059_Plot1.dwg: 1/8/2015 3:08 PM by CARSON, STEVE; Saved: 2/21/2018 2:37 PM by NALMEDA



PLAN
NOT TO SCALE

GENERAL NOTES


1. THE CONTRACTOR SHALL VERIFY ALL CONTROLLING FIELD DIMENSIONS BEFORE ORDERING OR FABRICATING ANY MATERIALS.
2. THE CONTRACTOR SHALL PROVIDE A TRAFFIC CONTROL PLAN COMPLYING WITH CURRENT CA MUTCD REQUIREMENTS AND SIGNED BY A CIVIL ENGINEER REGISTERED IN THE STATE OF CALIFORNIA.

KEY NOTES


- ① PAY LIMITS FOR ASPHALT CONCRETE PAVEMENT PLACEMENT PER JOB ORDER CONTRACT SPECIAL PROVISIONS SECTION F-23

QUANTITIES


ITEM	QUANTITY	
STRUCTURAL EXCAVATION	3	CY
STRUCTURAL BACKFILL (SLURRY CEMENT)	3	CY
ASPHALT CONCRETE PAVEMENT	1	TON
BRICK AND MORTAR	2	SQFT

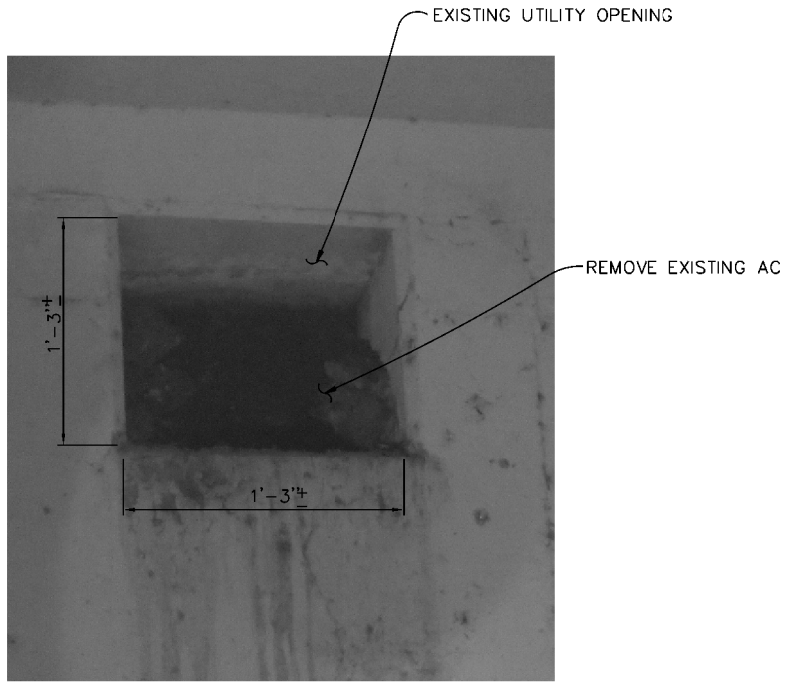

EXIST UTILITY OPENING AT NORTH ABUTMENT
NOT TO SCALE

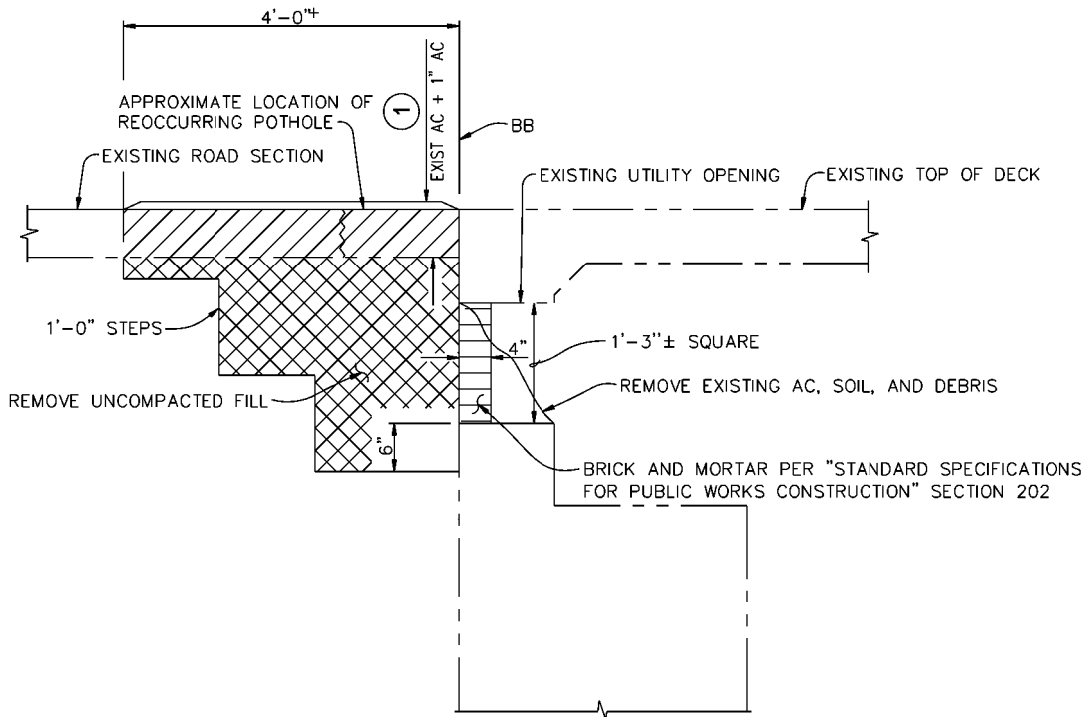


LEGEND

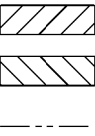


DENOTES STRUCTURAL EXCAVATION PAY LIMITS PER 2015 CALTRANS STD SPECIFICATIONS 19-3
DENOTES STRUCTURAL BACKFILL PAY LIMITS (SLURRY CEMENT) 2 SACK SLURRY MIX PER CALTRANS STD SPECIFICATIONS 19-3
DENOTES EXISTING STRUCTURE

A NORTH ABUTMENT
NOT TO SCALE

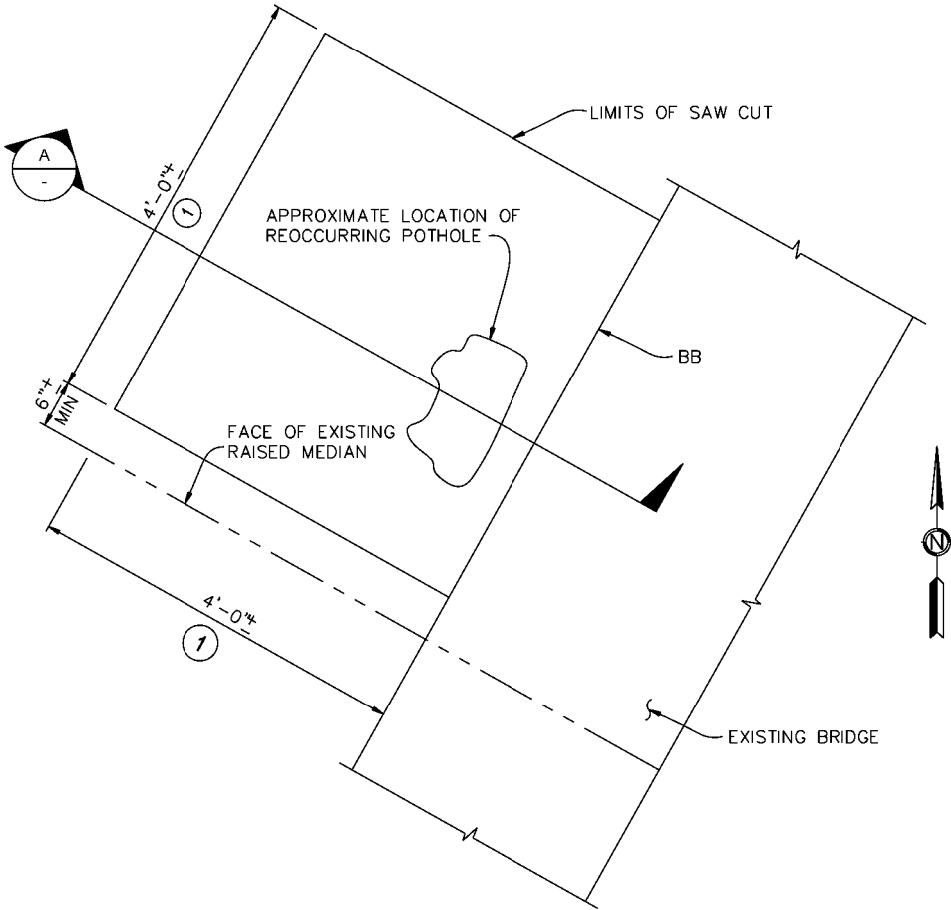

NORTH ABUTMENT PARTIAL PLAN DETAIL
NOT TO SCALE

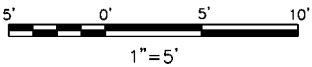

MARK	DESCRIPTION	DATE	APPR.

PREPARED UNDER THE RESPONSIBLE CHARGE OF

DEIDOKKEN
ENGINEERING
110 BLUE RAVINE ROAD, SUITE 200
FOLSOM, CA 95630
TEL: 916 888-0862
FAX: 916 888-0841

Antonio Iniguez
REGISTERED CIVIL ENGINEER
No. 04892
EXP. 12/31/2018

4/25/2018 DATE

DESIGNED BY: **FORTUATO ENRIQUEZ**
DRAWN BY: **K. DANG**
CHECKED BY: **MARY WICKAM**

County of Orange
Public Works

PREPARED BY: **DEIDOKKEN**
ENGINEERING
110 BLUE RAVINE ROAD, SUITE 200
FOLSOM, CA 95630
TEL: 916 888-0862
FAX: 916 888-0841

DRAWING NUMBER: **W.O. NO. E205-40**
FILE NAME:
PLOT DATE:
SCALE: **AS SHOWN**

**WARNER AVENUE
BRIDGE OVER SANTA
ANA RIVER CHANNEL
PROJECT**

SITE PLAN

SHEET
G-002
INDEX: 2 OF 2