


\\\\filer2\\home\\Pham\\Microstation\\cad\\fiber\\10-16-FO-Fairhaven.dgn 5/6/2014 9:45 AM

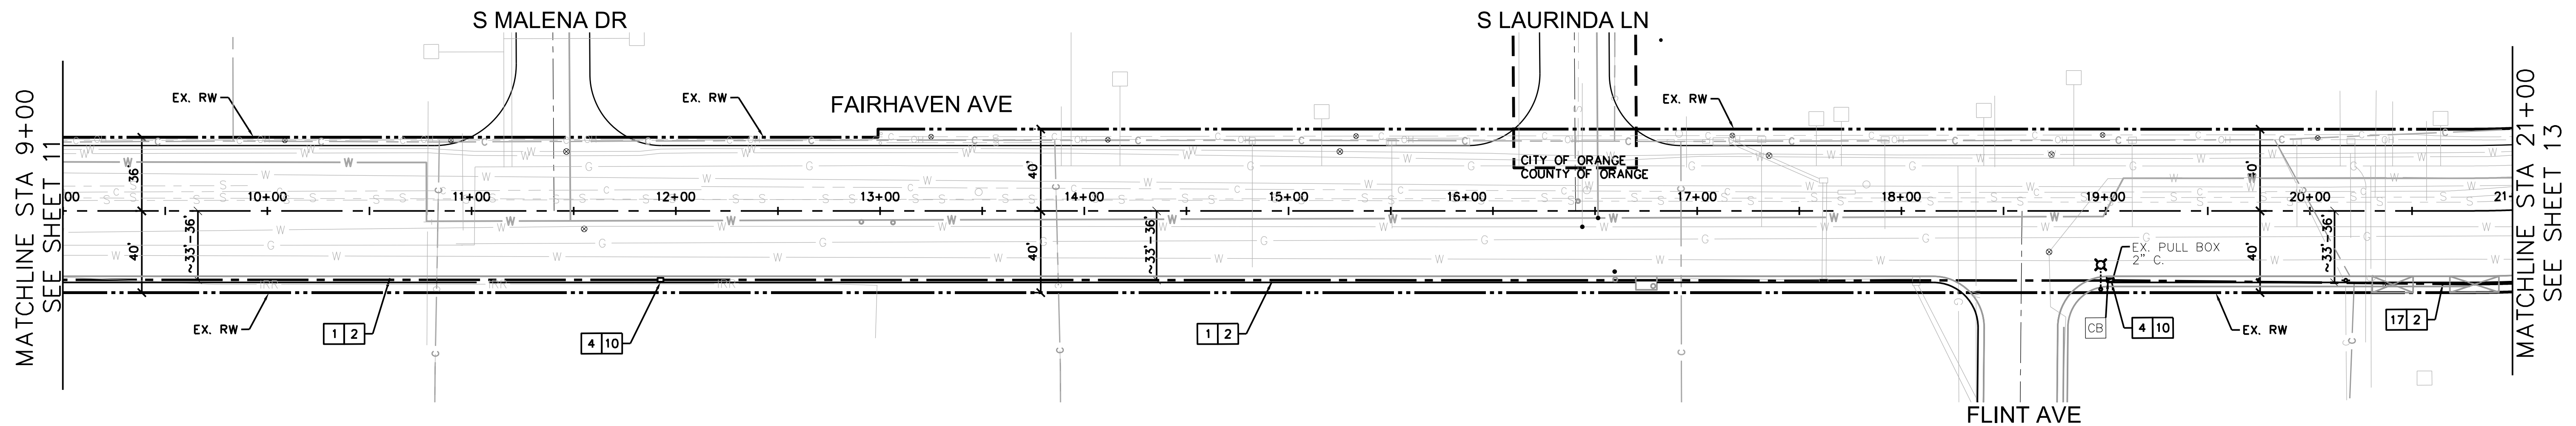


CONSTRUCTION NOTES

- 1 FURNISH AND INSTALL NEW 3" PVC SCHEDULE 80 CONDUIT BY BORING METHOD.
- 2 FURNISH AND INSTALL 24 SMFO CABLE IN CONDUIT.
- 4 FURNISH AND INSTALL NEW #6E PULL BOX UNLESS OTHERWISE NOTED.
- 10 COIL 50' OF FIBER OPTIC CABLE SLACK IN PULL BOX.

LEGEND

|                      |          |
|----------------------|----------|
| PROPOSED CONDUIT     | ---      |
| EXISTING CONDUIT     | ---      |
| EXISTING PULLBOX     | [Symbol] |
| PROPOSED PULLBOX     | [Symbol] |
| EXISTING CONTROLLER  | [Symbol] |
| PROPOSED CCTV CAMERA | [Symbol] |

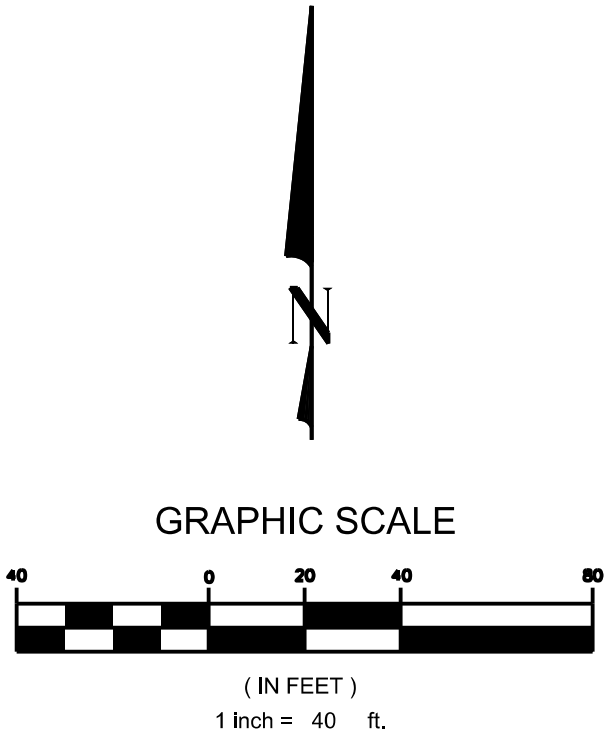

COUNTY OF ORANGE  
CCTV CAMERA AND FIBER OPTIC  
COMMUNICATIONS DESIGN PLANS

FAIRHAVEN AVE

|                  |                                    |                          |
|------------------|------------------------------------|--------------------------|
| DATE: 04/18/2017 | SUBMITTED: _____<br>NAME/SIGNATURE | SHEET NO.<br>12 OF 25    |
| SCALE: 1" = 40'  | DATE: _____                        | PROJECT NO.<br>099598001 |
| DESIGN: JL       | APPROVED: _____<br>NAME/SIGNATURE  |                          |
| DRAWN: RP/RC     | DATE: _____                        |                          |
| CHECKED: MSW     |                                    |                          |



Kimley»Horn

© 2017 KIMLEY-HORN AND ASSOCIATES, INC.  
660 South Figueroa Street, Suite 2050, Los Angeles, CA 90017  
Tel (213) 261-4040

