



OC PUBLIC WORKS DEPARTMENT


KHALID BAZMI, PE, INTERIM DIRECTOR

KEVIN HILLS, COUNTY SURVEYOR

2062 FOOTHILL BLVD ROADWAY PAVEMENT



LOCATION MAP

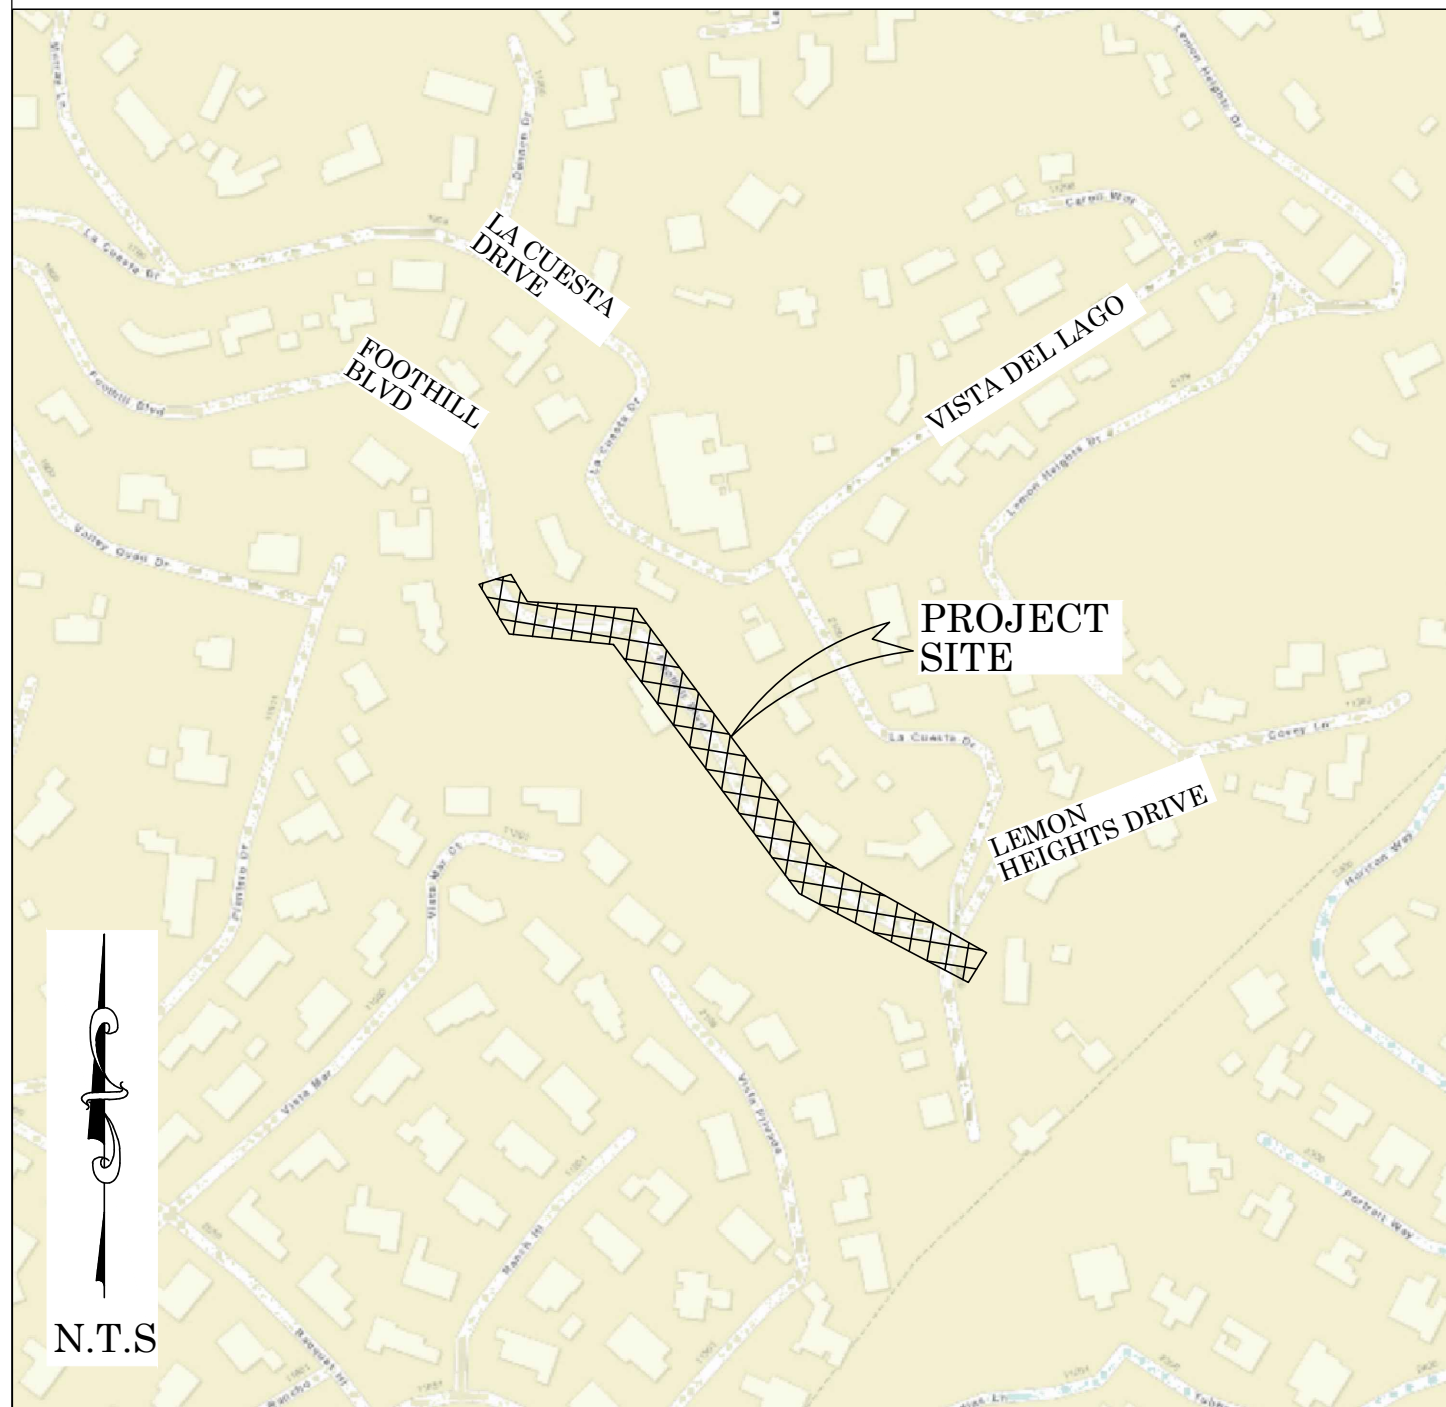

SENIOR LAND SURVEYOR'S CERTIFICATE:

THIS MAP CORRECTLY REPRESENTS A SURVEY MADE BY ME OR UNDER MY DIRECTION IN CONFORMANCE WITH REQUIREMENTS OF THE PROFESSIONAL LAND SURVEYOR'S ACT; THIS 26TH DAY OF MAY, 2020.

ELLIOTT MEDINA, PLS. SENIOR LAND SURVEYOR



DEPUTY COUNTY SURVEYOR'S STATEMENT:

THIS MAP HAS BEEN EXAMINED IN ACCORDANCE WITH THE PROFESSIONAL LAND SURVEYOR'S ACT; THIS 26TH DAY OF MAY, 2020.

WADE WEAVER, PLS. DEPUTY COUNTY SURVEYOR



U.S. Survey
Foot

OC Public Works
OC Survey/Field Services
Boundary Analysis & Mapping



FOUND CGPS "BLSA"
N: 2225550.98'
E: 6107583.77'
THIS IS A CONTINUOUS GPS STATION (CGPS) AND IS PART OF THE CALIFORNIA SPATIAL PREFERENCE NETWORK (CSRN), FROM WHICH DATA CAN BE DOWNLOADED HERE:
[HTTP://SOPACCSRC.UCSD.EDU/](http://SOPACCSRC.UCSD.EDU/).

BASIS OF BEARINGS

THE BASIS OF BEARINGS FOR THIS SURVEY IS BASED ON THE CALIFORNIA COORDINATE SYSTEM (CCS83), ZONE VI, NAD 83, OCS (2017.50) EPOCH ADJUSTMENT, AS DETERMINED LOCALLY BY A LINE BETWEEN CONTINUOUS GLOBAL POSITIONING STATIONS CGPS STATIONS (SNHS) AND (BLSA) BEING NORTH 80°43'39" EAST AS DERIVED FROM THE COORDINATES PUBLISHED BY THE CALIFORNIA SPATIAL REFERENCE CENTER (CSRN) ALONG WITH DATA SHEETS ON FILE IN THE OFFICE OF THE ORANGE COUNTY SURVEYOR.

HORIZONTAL DATUM

COORDINATES SHOWN ARE BASED ON THE CALIFORNIA COORDINATE SYSTEM (CCS83), ZONE VI, NAD 83, OCS (2017.50) EPOCH ADJUSTMENT.

THE COMBINATION FACTOR SHOWN HEREON WAS DERIVED BY AVERAGE BETWEEN POINT NUMBERS 300 & 306.

ALL DISTANCES SHOWN ARE GRID, UNLESS OTHERWISE NOTED. TO OBTAIN GROUND DISTANCES DIVIDE GRID BY 1.00003688
ALL DISTANCES ARE BASED ON THE U.S. SURVEY FOOT.

VERTICAL DATUM

O.C.S. BM. 3A-126-05 ELEV. = 454.882' YEAR LEVELED: 2005

NAVD 1988 (O.C.S. 1995 ADJUSTMENT)

DESCRIPTION: DESCRIBED BY OCS 2005- FOUND 3 3/4" OCS ALUMINUM BENCHMARK DISK STAMPED "3A-126-05", SET IN THE NORTHWESTERLY CORNER OF A 3.5 FT. BY 9.0 FT. CONCRETE CATCH BASIN. MONUMENT IS LOCATED IN THE NORTH EASTERLY PORTION OF THE INTERSECTION OF LOWER LAKE AND EAST LEMON HEIGHTS SOUTH, 21.0 FT. NORTHWESTERLY OF THE CENTERLINE OF LOWER LAKE AND 36 FT. SOUTHEASTERLY OF THE CENTERLINE OF LEMON HEIGHTS SOUTH PROJECTED NORTHERLY. MONUMENT IS SET LEVEL WITH THE SIDEWALK.

NOTES

THE SURVEY INFORMATION SHOWN HEREON IS TO BE USED FOR TOPOGRAPHIC RELATIONSHIPS ONLY AND IS NOT INTENDED FOR LAND ACQUISITION OR BOUNDARY PURPOSES.

SHEET INDEX

SHEET NO.	DESCRIPTION
SHEET 1	TITLE SHEET
SHEET 2	BOUNDARY MAP
SHEETS 3-4	TOPOGRAPHIC MAP
SHEETS 5-7	SECTIONS

BASIS OF STATIONING

THE BASIS OF STATIONING FOR THIS PROJECT IS AT THE INTERSECTION OF FOOTHILL BLVD AND LA CUESTA DR STARTING AT STATION 1+00 AND UPSTATION NORTHWESTERLY.


PURPOSE OF SURVEY

TO PROVIDE A TOPOGRAPHIC SURVEY TO AID IN THE DESIGN OF RECONSTRUCTING DAMAGED AC BERM AND AC PAVEMENT ON THE WEST SIDE (SLOPE) OF THE ROAD AND TO RECONSTRUCT THE DRIVEWAY APPROACH OF THE PROPERTY AT 2062 FOOTHILL BL, SANTA ANA.

HYPERLINK

REFERENCE DOCUMENTS IN THE REFERENCE LEGEND ARE LIVE HYPERLINKS TO SAID DOCUMENT. MONUMENT SYMBOLS CONTAIN LIVE HYPERLINKS TO IMAGES, IF THEY EXIST, OF RESPECTIVE MONUMENT.

MARK	DATE	ITEM	COUNTY OF ORANGE OC PUBLIC WORKS/ENGINEERING SERVICES OC SURVEY/FIELD SERVICES/BOUNDARY ANALYSIS & MAPPING				
			2062 FOOTHILL BLVD -ROADWAY PAVEMENT TOPOGRAPHIC MAP				
			TITLE SHEET				
			PROJECT LIMITS:INTERSECTION OF LA CUESTA DR & FOOTHILL BOULEVARD TO APPROXIMATE 1000' NORTHWESTERLY ALONG FOOTHILL BOULEVARD				
			DATE OF SURVEY:04/24/2020		BY:R.MACIAS PLS		SHEET NO. 1 of 10
			MAPPING		BY:E.KAHMED		
			OFFICE CHECK		BY:E.MEDINA PLS		
			FIELD CHECK		BY:R. MACIAS PLS		
			SCALE:N.T.S		W.O. # ER38001		
			REVISIONS		FILE # 1920PW-0P0012		
		FILE:FOOTHILL_BLDV_TOPO_2020.DWG					

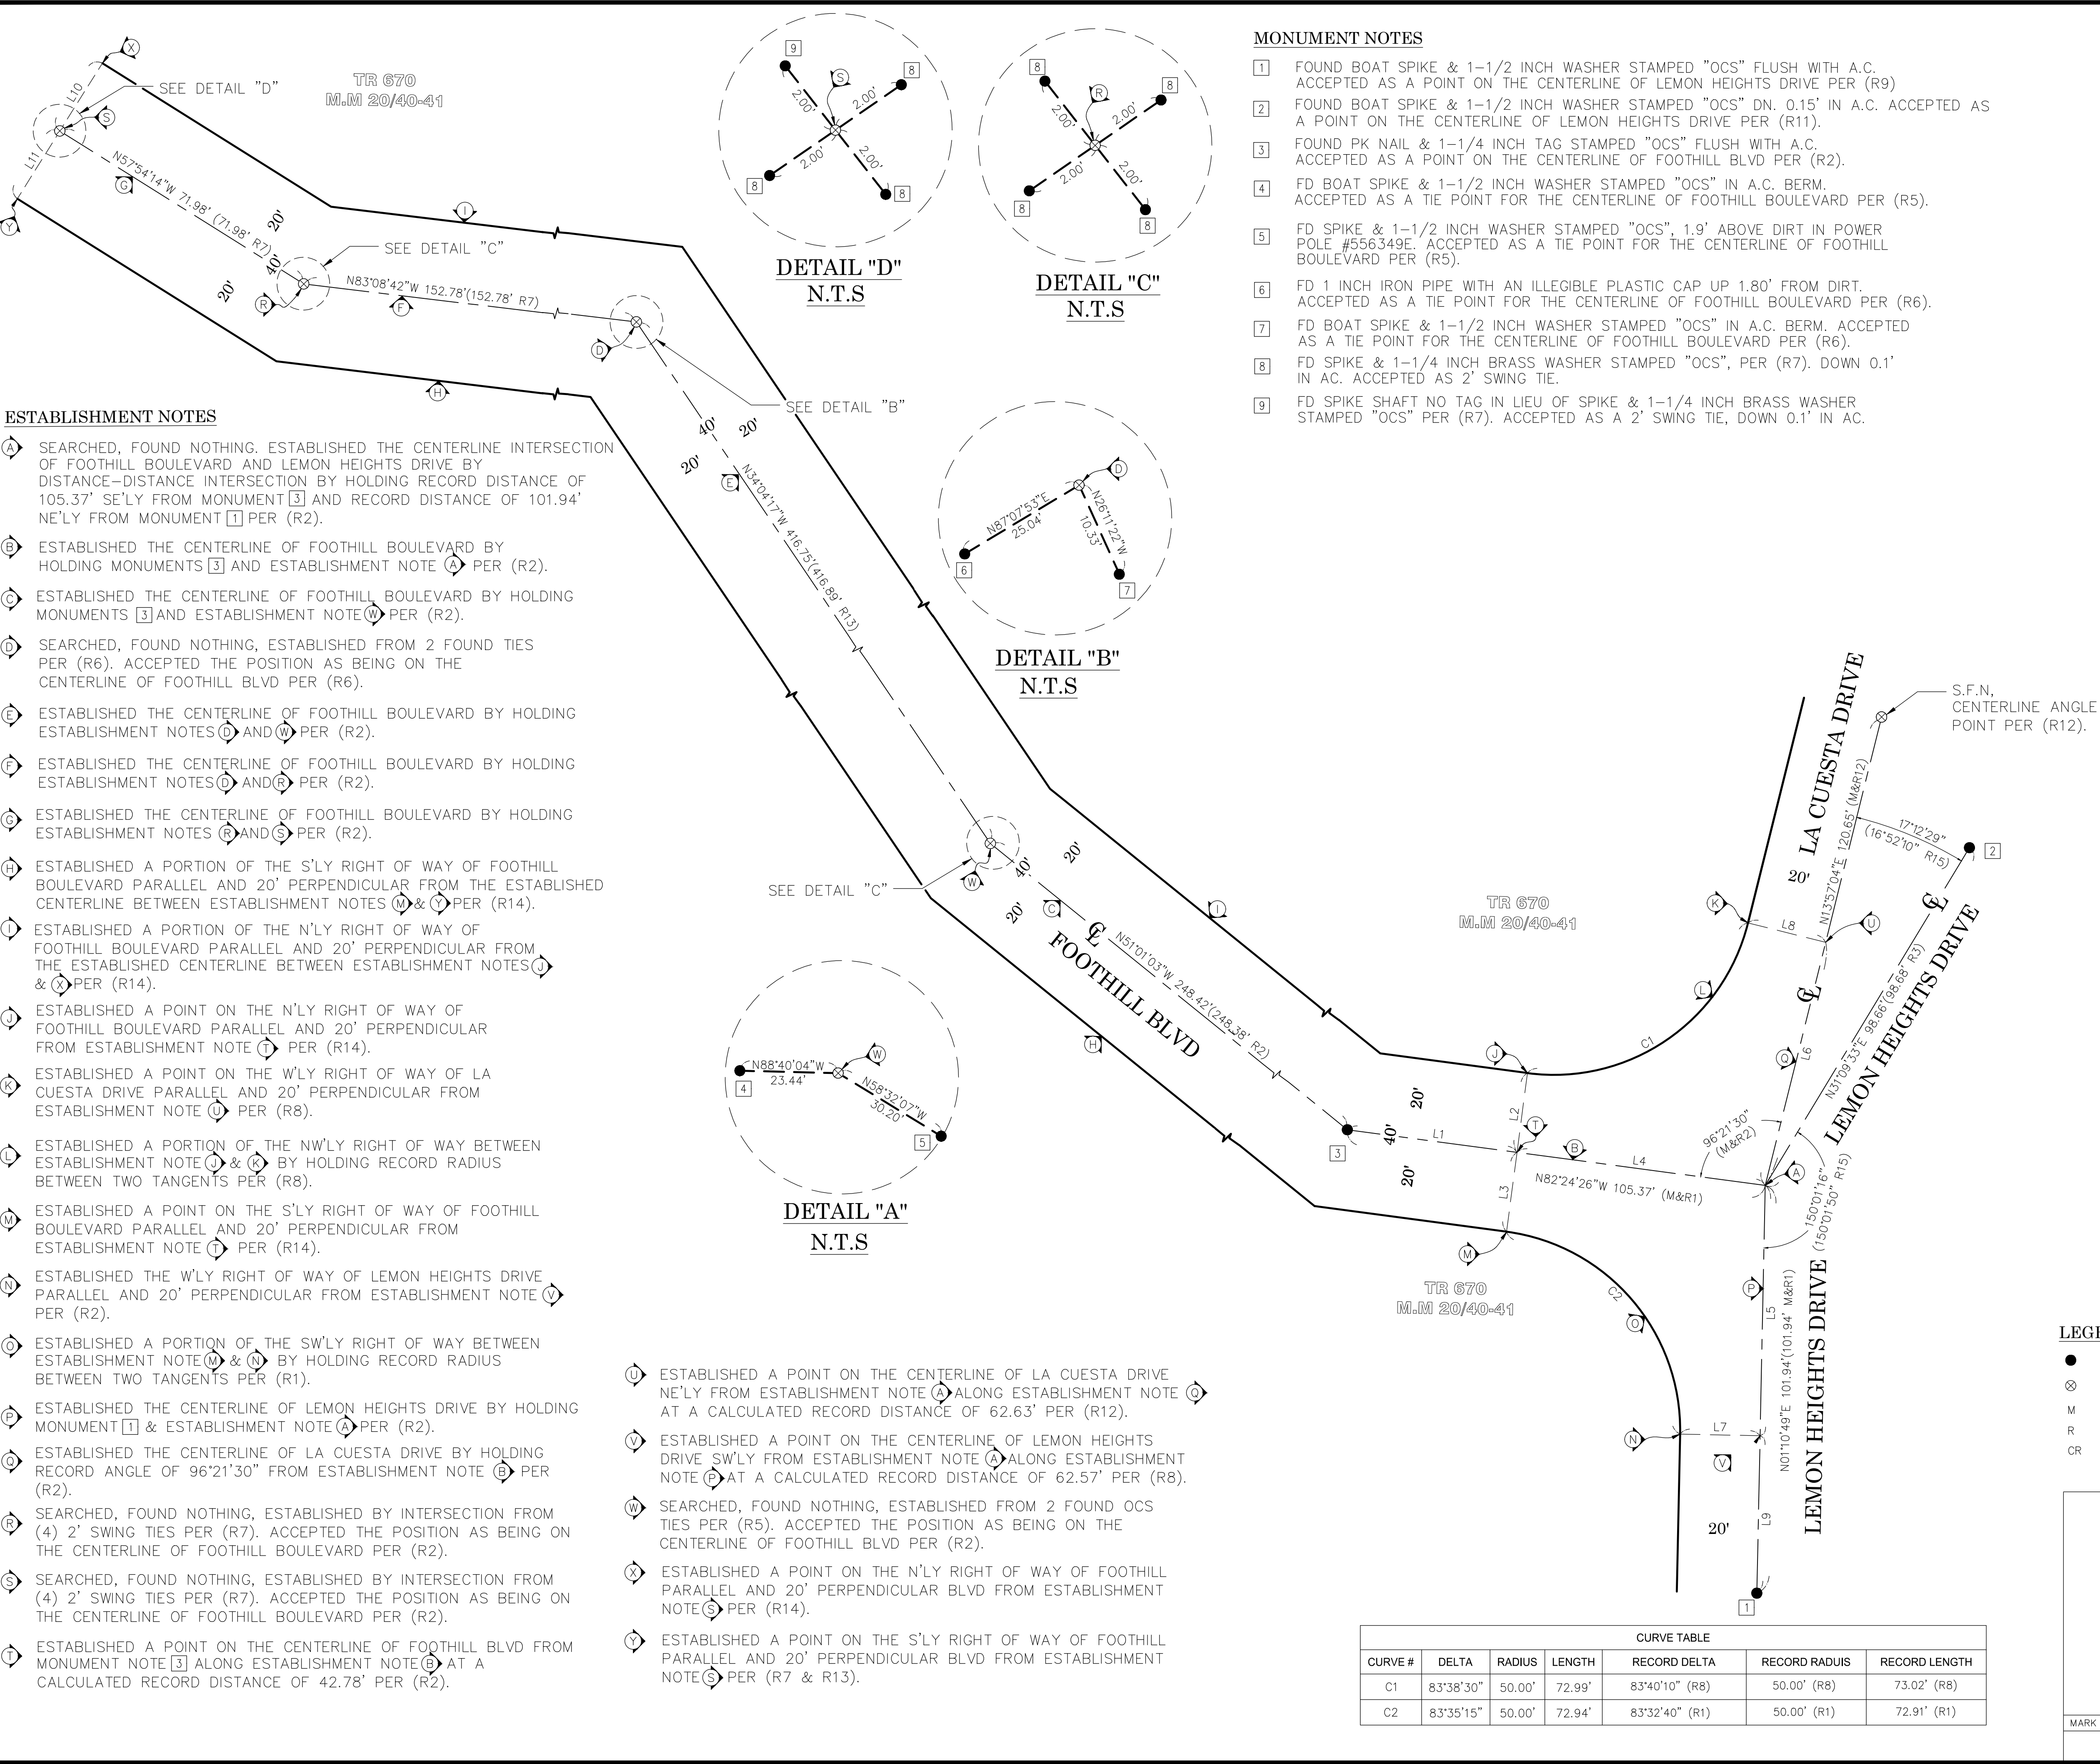

MONUMENT NOTES

- 1 FOUND BOAT SPIKE & 1-1/2 INCH WASHER STAMPED "OCS" FLUSH WITH A.C. ACCEPTED AS A POINT ON THE CENTERLINE OF LEMON HEIGHTS DRIVE PER (R9)
- 2 FOUND BOAT SPIKE & 1-1/2 INCH WASHER STAMPED "OCS" DN. 0.15' IN A.C. ACCEPTED AS A POINT ON THE CENTERLINE OF LEMON HEIGHTS DRIVE PER (R11).
- 3 FOUND PK NAIL & 1-1/4 INCH TAG STAMPED "OCS" FLUSH WITH A.C. ACCEPTED AS A POINT ON THE CENTERLINE OF FOOTHILL BLVD PER (R2).
- 4 FD BOAT SPIKE & 1-1/2 INCH WASHER STAMPED "OCS" IN A.C. BERM. ACCEPTED AS A TIE POINT FOR THE CENTERLINE OF FOOTHILL BOULEVARD PER (R5).
- 5 FD SPIKE & 1-1/2 INCH WASHER STAMPED "OCS", 1.9' ABOVE DIRT IN POWER POLE #556349E. ACCEPTED AS A TIE POINT FOR THE CENTERLINE OF FOOTHILL BOULEVARD PER (R5).
- 6 FD 1 INCH IRON PIPE WITH AN ILLEGIBLE PLASTIC CAP UP 1.80' FROM DIRT. ACCEPTED AS A TIE POINT FOR THE CENTERLINE OF FOOTHILL BOULEVARD PER (R6).
- 7 FD BOAT SPIKE & 1-1/2 INCH WASHER STAMPED "OCS" IN A.C. BERM. ACCEPTED AS A TIE POINT FOR THE CENTERLINE OF FOOTHILL BOULEVARD PER (R6).
- 8 FD SPIKE & 1-1/4 INCH BRASS WASHER STAMPED "OCS", PER (R7). DOWN 0.1' IN AC. ACCEPTED AS 2' SWING TIE.
- 9 FD SPIKE SHAFT NO TAG IN LIEU OF SPIKE & 1-1/4 INCH BRASS WASHER STAMPED "OCS" PER (R7). ACCEPTED AS A 2' SWING TIE, DOWN 0.1' IN AC.

REFERENCES

- (R1) = PARCEL MAP P.M.B. 1/24
- (R2) = CSTB 144/32-44
- (R3) = PARCEL MAP P.M.B. 127/1-2
- (R4) = CORNER RECORD, C.R. 1288
- (R5) = CORNER RECORD C.R. 1279
- (R6) = ALIGNMENT NOTE A/NE-IRV 1836
- (R7) = RECORD OF SURVEY RSB 300/48
- (R8) = O.R. 628/247-253
- (R9) = CORNER RECORD C.R. 2000-148
- (R10) = OCS A/NE-IRV. 1828-1840
- (R11) = CORNER RECORD C.R. 2000-147
- (R12) = CSTB 149/1-13
- (R13) = PARCEL MAP P.M.B 87/349
- (R14) = TRACT MAP NO. 670 M.M. 20/40-41
- (R15) = TRACT MAP NO. 694 M.M. 31/30-52

BASIS OF BEARINGS

THE BASIS OF BEARINGS SHOWN HEREON ARE BASED ON THE CGPS STATIONS "SNHS" AND "BLSA" HAVING A BEARING OF NORTH 80°43'39" EAST.

HORIZONTAL DATUM

COORDINATES SHOWN ARE BASED ON THE CALIFORNIA COORDINATE SYSTEM (CCS83), ZONE VI, NAD 83, OCS (2017.50) EPOCH ADJUSTMENT.

THE COMBINATION FACTOR SHOWN HEREON WAS DERIVED BY AVERAGE BETWEEN POINT NUMBERS 300 & 306, AS SHOWN ON SHEET 1.


TO OBTAIN GROUND DISTANCES MULTIPLY GRID BY 1.00003688 ALL DISTANCES ARE BASED ON THE U.S. SURVEY FOOT.

RECORD DISTANCES SHOWN HEREON ARE AS THEY APPEAR ON THE DOCUMENT OF RECORD. DISTANCES MAY BE EITHER GRID OR GROUND, AS PER SAID RECORD.

NOTES


THE SURVEY INFORMATION SHOWN HEREON IS TO BE USED FOR TOPOGRAPHIC RELATIONSHIPS ONLY AND IS NOT INTENDED FOR LAND ACQUISITION OR BOUNDARY PURPOSES.

LINE TABLE			
LINE #	BEARING	MEASURED DISTANCE	RECORD DISTANCE
L1	N82°24'26"W	42.78'	M & CR (R1)
L2	N07°28'39"E	20.00'	M & R (R14)
L3	N07°31'36"E	20.00'	M & R (R14)
L4	N82°24'26"W	62.59'	M & CR (R1)
L5	N01°10'49"E	62.57'	M & CR (R1)
L6	N13°57'01"E	62.63'	M & CR (R8)
L7	N88°49'11"W	20.00'	20.00' (R1)
L8	N76°02'08"W	20.00'	20.00' (R8)
L9	N01°10'49"E	39.38'	M & CR (R1)
L10	N32°07'13"E	20.00'	20.00' (R7)
L11	N32°05'46"E	20.00'	20.00' (R7)

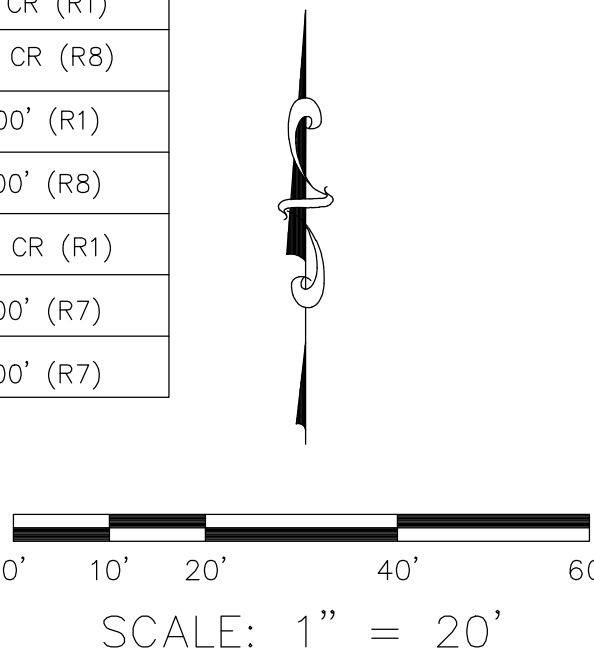

LEGEND

- FOUND MONUMENT AS NOTED
- ⊗ SEARCHED, FOUND NOTHING; S.F.N.
- M MEASURED
- R RECORD
- CR CALCULATED FROM RECORD

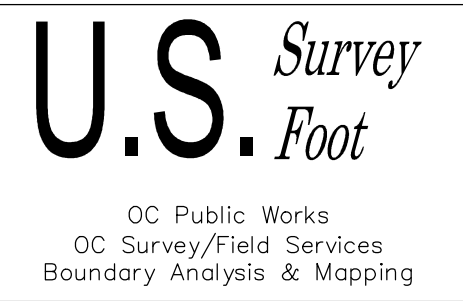

CURVE TABLE					
CURVE #	DELTA	RADIUS	LENGTH	RECORD DELTA	RECORD RADUIS
C1	83°38'30"	50.00'	72.99'	83°40'10" (R8)	50.00' (R8)
C2	83°35'15"	50.00'	72.94'	83°32'40" (R1)	50.00' (R1)

ESTABLISHMENT NOTES

- A SEARCHED, FOUND NOTHING. ESTABLISHED THE CENTERLINE INTERSECTION OF FOOTHILL BOULEVARD AND LEMON HEIGHTS DRIVE BY DISTANCE-DISTANCE INTERSECTION BY HOLDING RECORD DISTANCE OF 105.37' SE'LY FROM MONUMENT [3] AND RECORD DISTANCE OF 101.94' NE'LY FROM MONUMENT [1] PER (R2).
- B ESTABLISHED THE CENTERLINE OF FOOTHILL BOULEVARD BY HOLDING MONUMENTS [3] AND ESTABLISHMENT NOTE A PER (R2).
- C ESTABLISHED THE CENTERLINE OF FOOTHILL BOULEVARD BY HOLDING MONUMENTS [3] AND ESTABLISHMENT NOTE D PER (R2).
- D SEARCHED, FOUND NOTHING, ESTABLISHED FROM 2 FOUND TIES PER (R6). ACCEPTED THE POSITION AS BEING ON THE CENTERLINE OF FOOTHILL BLVD PER (R6).
- E ESTABLISHED THE CENTERLINE OF FOOTHILL BOULEVARD BY HOLDING ESTABLISHMENT NOTES D AND D PER (R2).
- F ESTABLISHED THE CENTERLINE OF FOOTHILL BOULEVARD BY HOLDING ESTABLISHMENT NOTES D AND D PER (R2).
- G ESTABLISHED THE CENTERLINE OF FOOTHILL BOULEVARD BY HOLDING ESTABLISHMENT NOTES R AND S PER (R2).
- H ESTABLISHED A PORTION OF THE S'LY RIGHT OF WAY OF FOOTHILL BOULEVARD PARALLEL AND 20' PERPENDICULAR FROM THE ESTABLISHED CENTERLINE BETWEEN ESTABLISHMENT NOTES M & Y PER (R14).
- I ESTABLISHED A PORTION OF THE N'LY RIGHT OF WAY OF FOOTHILL BOULEVARD PARALLEL AND 20' PERPENDICULAR FROM THE ESTABLISHED CENTERLINE BETWEEN ESTABLISHMENT NOTES D & X PER (R14).
- J ESTABLISHED A POINT ON THE N'LY RIGHT OF WAY OF FOOTHILL BOULEVARD PARALLEL AND 20' PERPENDICULAR FROM ESTABLISHMENT NOTE I PER (R14).
- K ESTABLISHED A POINT ON THE W'LY RIGHT OF WAY OF LA CUESTA DRIVE PARALLEL AND 20' PERPENDICULAR FROM ESTABLISHMENT NOTE U PER (R8).
- L ESTABLISHED A PORTION OF THE NW'LY RIGHT OF WAY BETWEEN ESTABLISHMENT NOTE J & K BY HOLDING RECORD RADIUS BETWEEN TWO TANGENTS PER (R8).
- M ESTABLISHED A POINT ON THE S'LY RIGHT OF WAY OF FOOTHILL BOULEVARD PARALLEL AND 20' PERPENDICULAR FROM ESTABLISHMENT NOTE I PER (R14).
- N ESTABLISHED THE W'LY RIGHT OF WAY OF LEMON HEIGHTS DRIVE PARALLEL AND 20' PERPENDICULAR FROM ESTABLISHMENT NOTE V PER (R2).
- O ESTABLISHED A PORTION OF THE SW'LY RIGHT OF WAY BETWEEN ESTABLISHMENT NOTE M & N BY HOLDING RECORD RADIUS BETWEEN TWO TANGENTS PER (R1).
- P ESTABLISHED THE CENTERLINE OF LEMON HEIGHTS DRIVE BY HOLDING MONUMENT [1] & ESTABLISHMENT NOTE A PER (R2).
- Q ESTABLISHED THE CENTERLINE OF LA CUESTA DRIVE BY HOLDING RECORD ANGLE OF 96°21'30" FROM ESTABLISHMENT NOTE B PER (R2).
- R SEARCHED, FOUND NOTHING, ESTABLISHED BY INTERSECTION FROM (4) 2' SWING TIES PER (R7). ACCEPTED THE POSITION AS BEING ON THE CENTERLINE OF FOOTHILL BOULEVARD PER (R2).
- S SEARCHED, FOUND NOTHING, ESTABLISHED BY INTERSECTION FROM (4) 2' SWING TIES PER (R7). ACCEPTED THE POSITION AS BEING ON THE CENTERLINE OF FOOTHILL BOULEVARD PER (R2).
- T ESTABLISHED A POINT ON THE CENTERLINE OF FOOTHILL BLVD FROM MONUMENT NOTE [3] ALONG ESTABLISHMENT NOTE E AT A CALCULATED RECORD DISTANCE OF 42.78' PER (R2).

- U ESTABLISHED A POINT ON THE CENTERLINE OF LA CUESTA DRIVE NE'LY FROM ESTABLISHMENT NOTE A ALONG ESTABLISHMENT NOTE D AT A CALCULATED RECORD DISTANCE OF 62.63' PER (R12).
- V ESTABLISHED A POINT ON THE CENTERLINE OF LEMON HEIGHTS DRIVE SW'LY FROM ESTABLISHMENT NOTE A ALONG ESTABLISHMENT NOTE P AT A CALCULATED RECORD DISTANCE OF 62.57' PER (R8).
- W SEARCHED, FOUND NOTHING, ESTABLISHED FROM 2 FOUND OCS TIES PER (R5). ACCEPTED THE POSITION AS BEING ON THE CENTERLINE OF FOOTHILL BLVD PER (R2).
- X ESTABLISHED A POINT ON THE N'LY RIGHT OF WAY OF FOOTHILL PARALLEL AND 20' PERPENDICULAR BLVD FROM ESTABLISHMENT NOTE S PER (R14).
- Y ESTABLISHED A POINT ON THE S'LY RIGHT OF WAY OF FOOTHILL PARALLEL AND 20' PERPENDICULAR BLVD FROM ESTABLISHMENT NOTE S PER (R7 & R13).

0' 10' 20' 40' 60'
SCALE: 1" = 20'

MATCHLINE-SEE SHEET 4

SYMBOL

- Bush
- Control Point
- Fire Hydrant
- Gate, Single
- Mailbox
- Manhole Sewer
- Meter Gas
- Meter Water
- Post
- Pull Box Telephone
- Valve Water
- Vent Pipe
- Sign
- Tree
- Tree-Palm
- Sewer Cleanout
- Powerpole

LINE PATTERN KEY


- Bush Row Outline
- Centerline
- Edge of Concrete
- Edge of Asphalt Pavement
- Fence Chainlink
- Fence Wood
- Flowline
- Hinge Point
- Right of Way
- Concrete Wall
- Stripping

AREA PATTERN KEY

- Concrete
- Dirt
- Gravel/Rip Rap
- Brick


ABBREVIATION

- CL Centerline
- CONC. Concrete
- EL Elevation
- PP Powerpole
- CLR. Clearance
- ENC. Encroachment

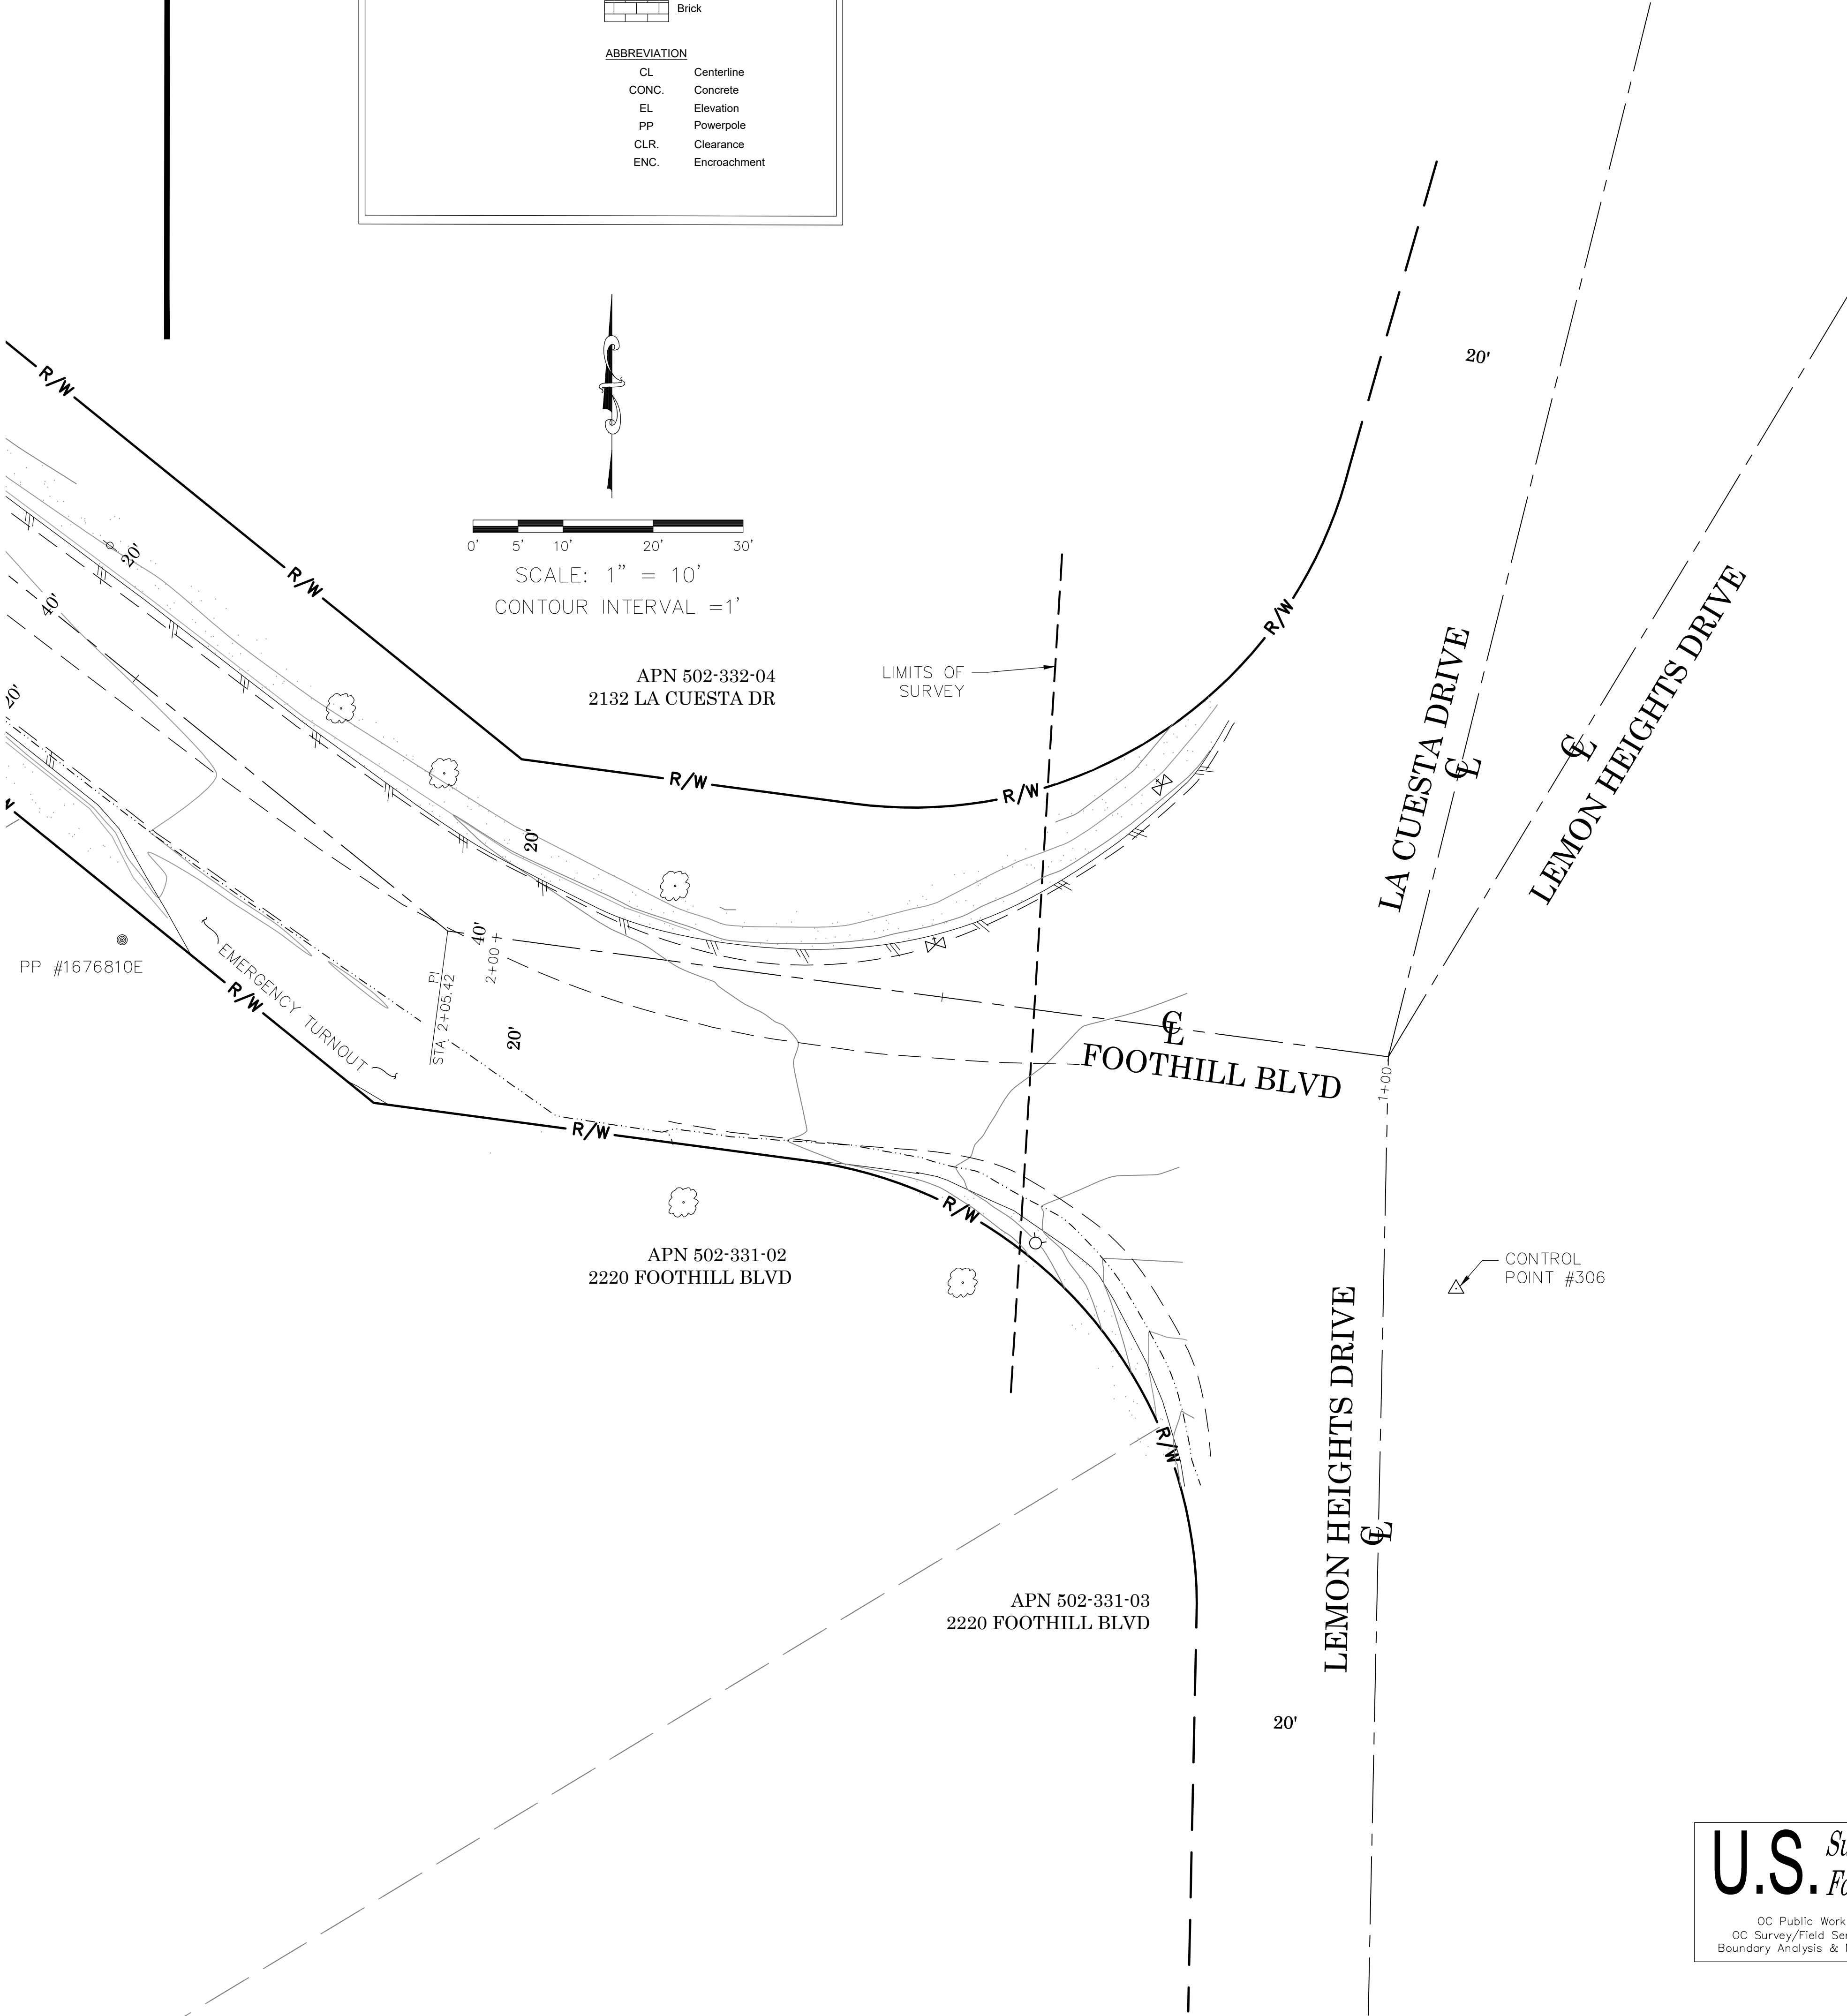

NOTE: ALL DASHED PARCEL LINES ARE FOR GRAPHICAL PURPOSES ONLY.


			COUNTY OF ORANGE OC PUBLIC WORKS/ENGINEERING SERVICES OC SURVEY/FIELD SERVICES/BOUNDARY ANALYSIS & MAPPING			
			2062 FOOTHILL BLVD-ROADWAY PAVEMENT TOPOGRAPHIC MAP			
			TOPOGRAPHIC MAP			
			PROJECT LIMITS: INTERSECTION OF LA CUESTA DR & FOOTHILL BOULEVARD TO APPROXIMATE 1000' NORTHWESTERLY ALONG FOOTHILL BOULEVARD			
			DATE OF SURVEY: 04/24/2020		BY: R. MACIAS & PARTY	
			MAPPING		BY: K. AHMED	
			OFFICE CHECK		BY: E. MEDINA, PLS	
			FIELD CHECK		BY: R. MACIAS, PLS	
MARK	DATE	ITEM	SCALE: 1"=10'		W.O. #ER38001	
			FILE: 2020HILL BLVD_TOPO_2020 SS.DWG		FILE # 1920PW-OP0012	
REVISIONS						

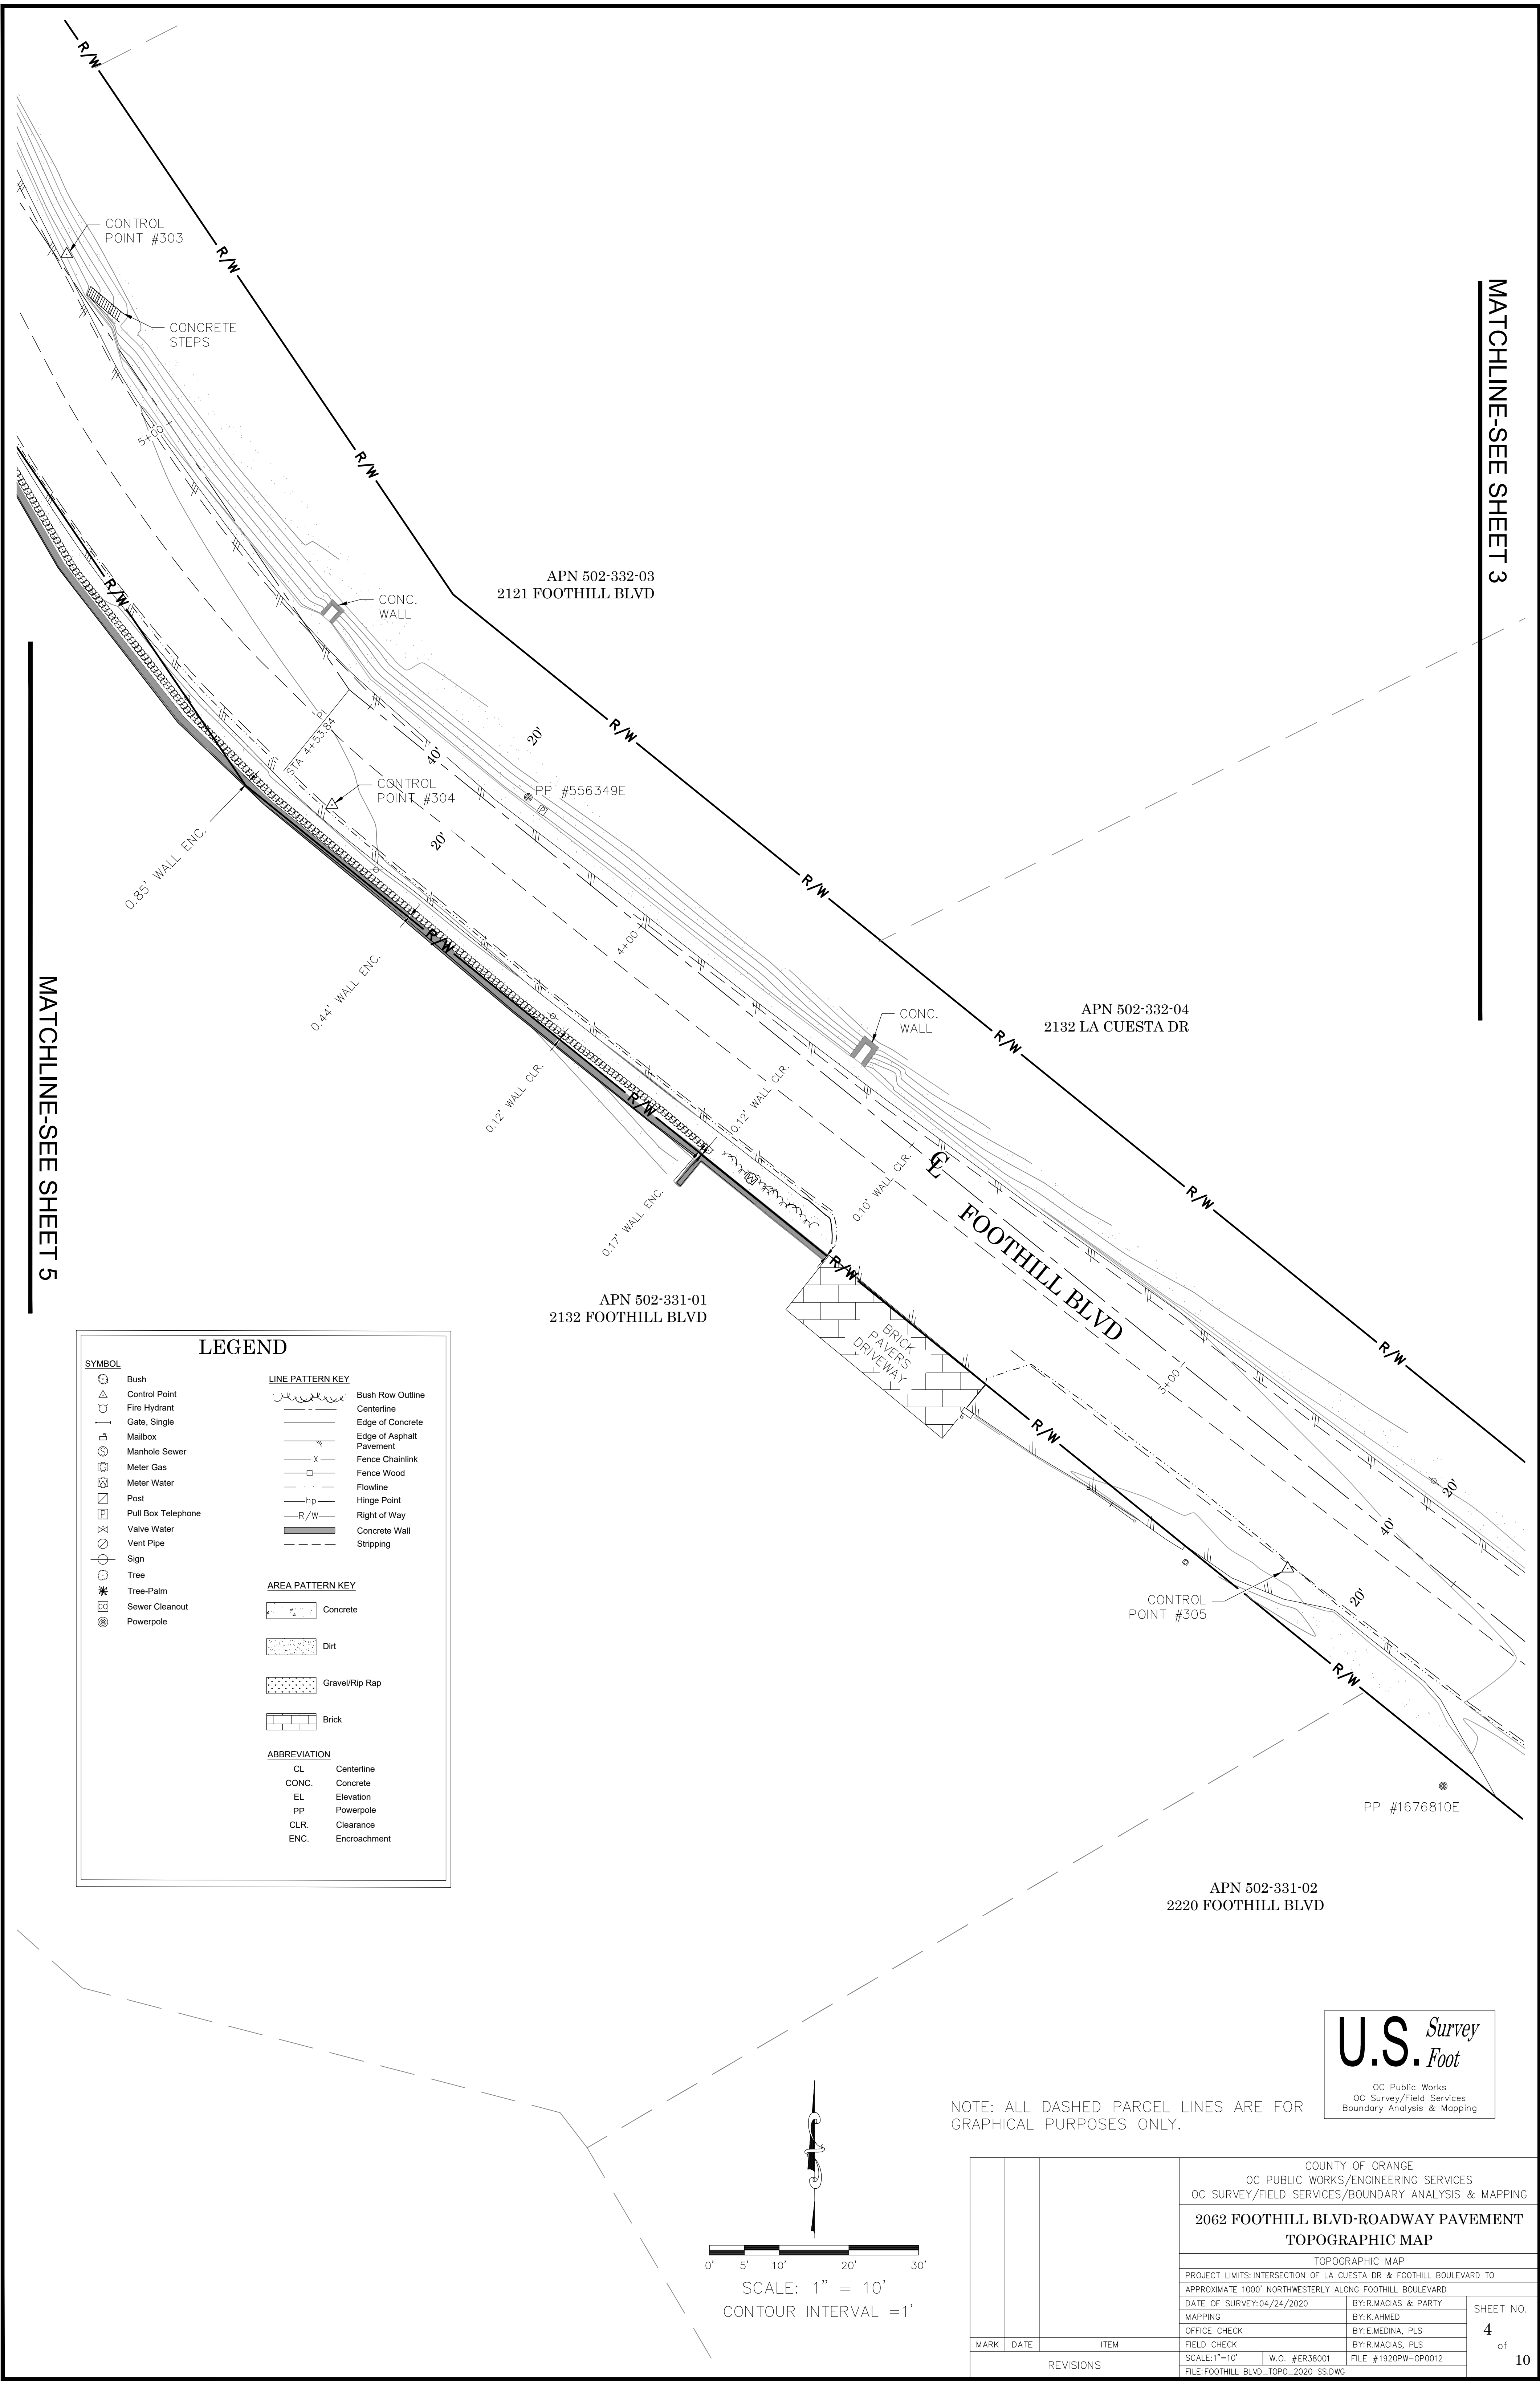


U.S. Survey
Foot

OC Public Works
OC Survey/Field Services
Boundary Analysis & Mapping


NOTE: ALL DASHED PARCEL LINES ARE FOR GRAPHICAL PURPOSES ONLY.

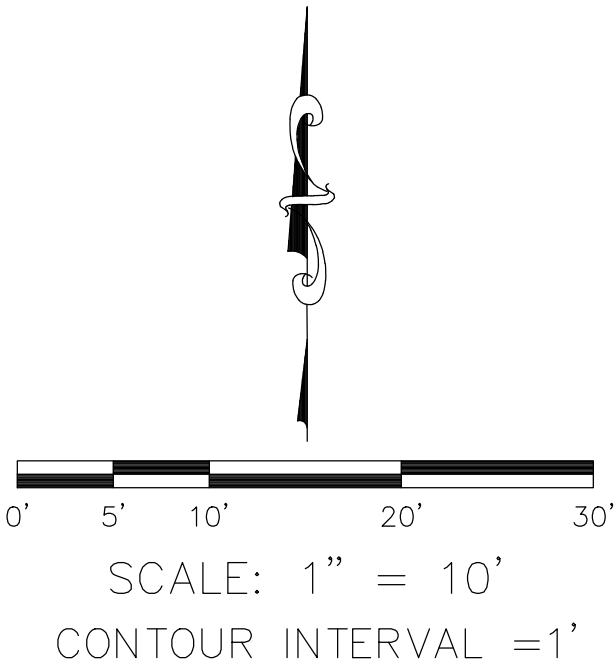

			COUNTY OF ORANGE OC PUBLIC WORKS/ENGINEERING SERVICES OC SURVEY/FIELD SERVICES/BOUNDARY ANALYSIS & MAPPING			
			2062 FOOTHILL BLVD-ROADWAY PAVEMENT TOPOGRAPHIC MAP			
			TOPOGRAPHIC MAP			
			PROJECT LIMITS: INTERSECTION OF LA CUESTA DR & FOOTHILL BOULEVARD TO APPROXIMATE 1000' NORTHWESTERLY ALONG FOOTHILL BOULEVARD			
			DATE OF SURVEY: 04/24/2020		BY: R. MACIAS & PARTY	SHEET NO. 4 of 10
			MAPPING		BY: K. AHMED	
			OFFICE CHECK		BY: E. MEDINA, PLS	
			FIELD CHECK		BY: R. MACIAS, PLS	
MARK	DATE	ITEM	SCALE: 1"=10'		W.O. # ER38001	FILE # 1920PW-OP0012
REVISIONS			FILE: FOOTHILL BLVD_TOPO_2020_SS.DWG			

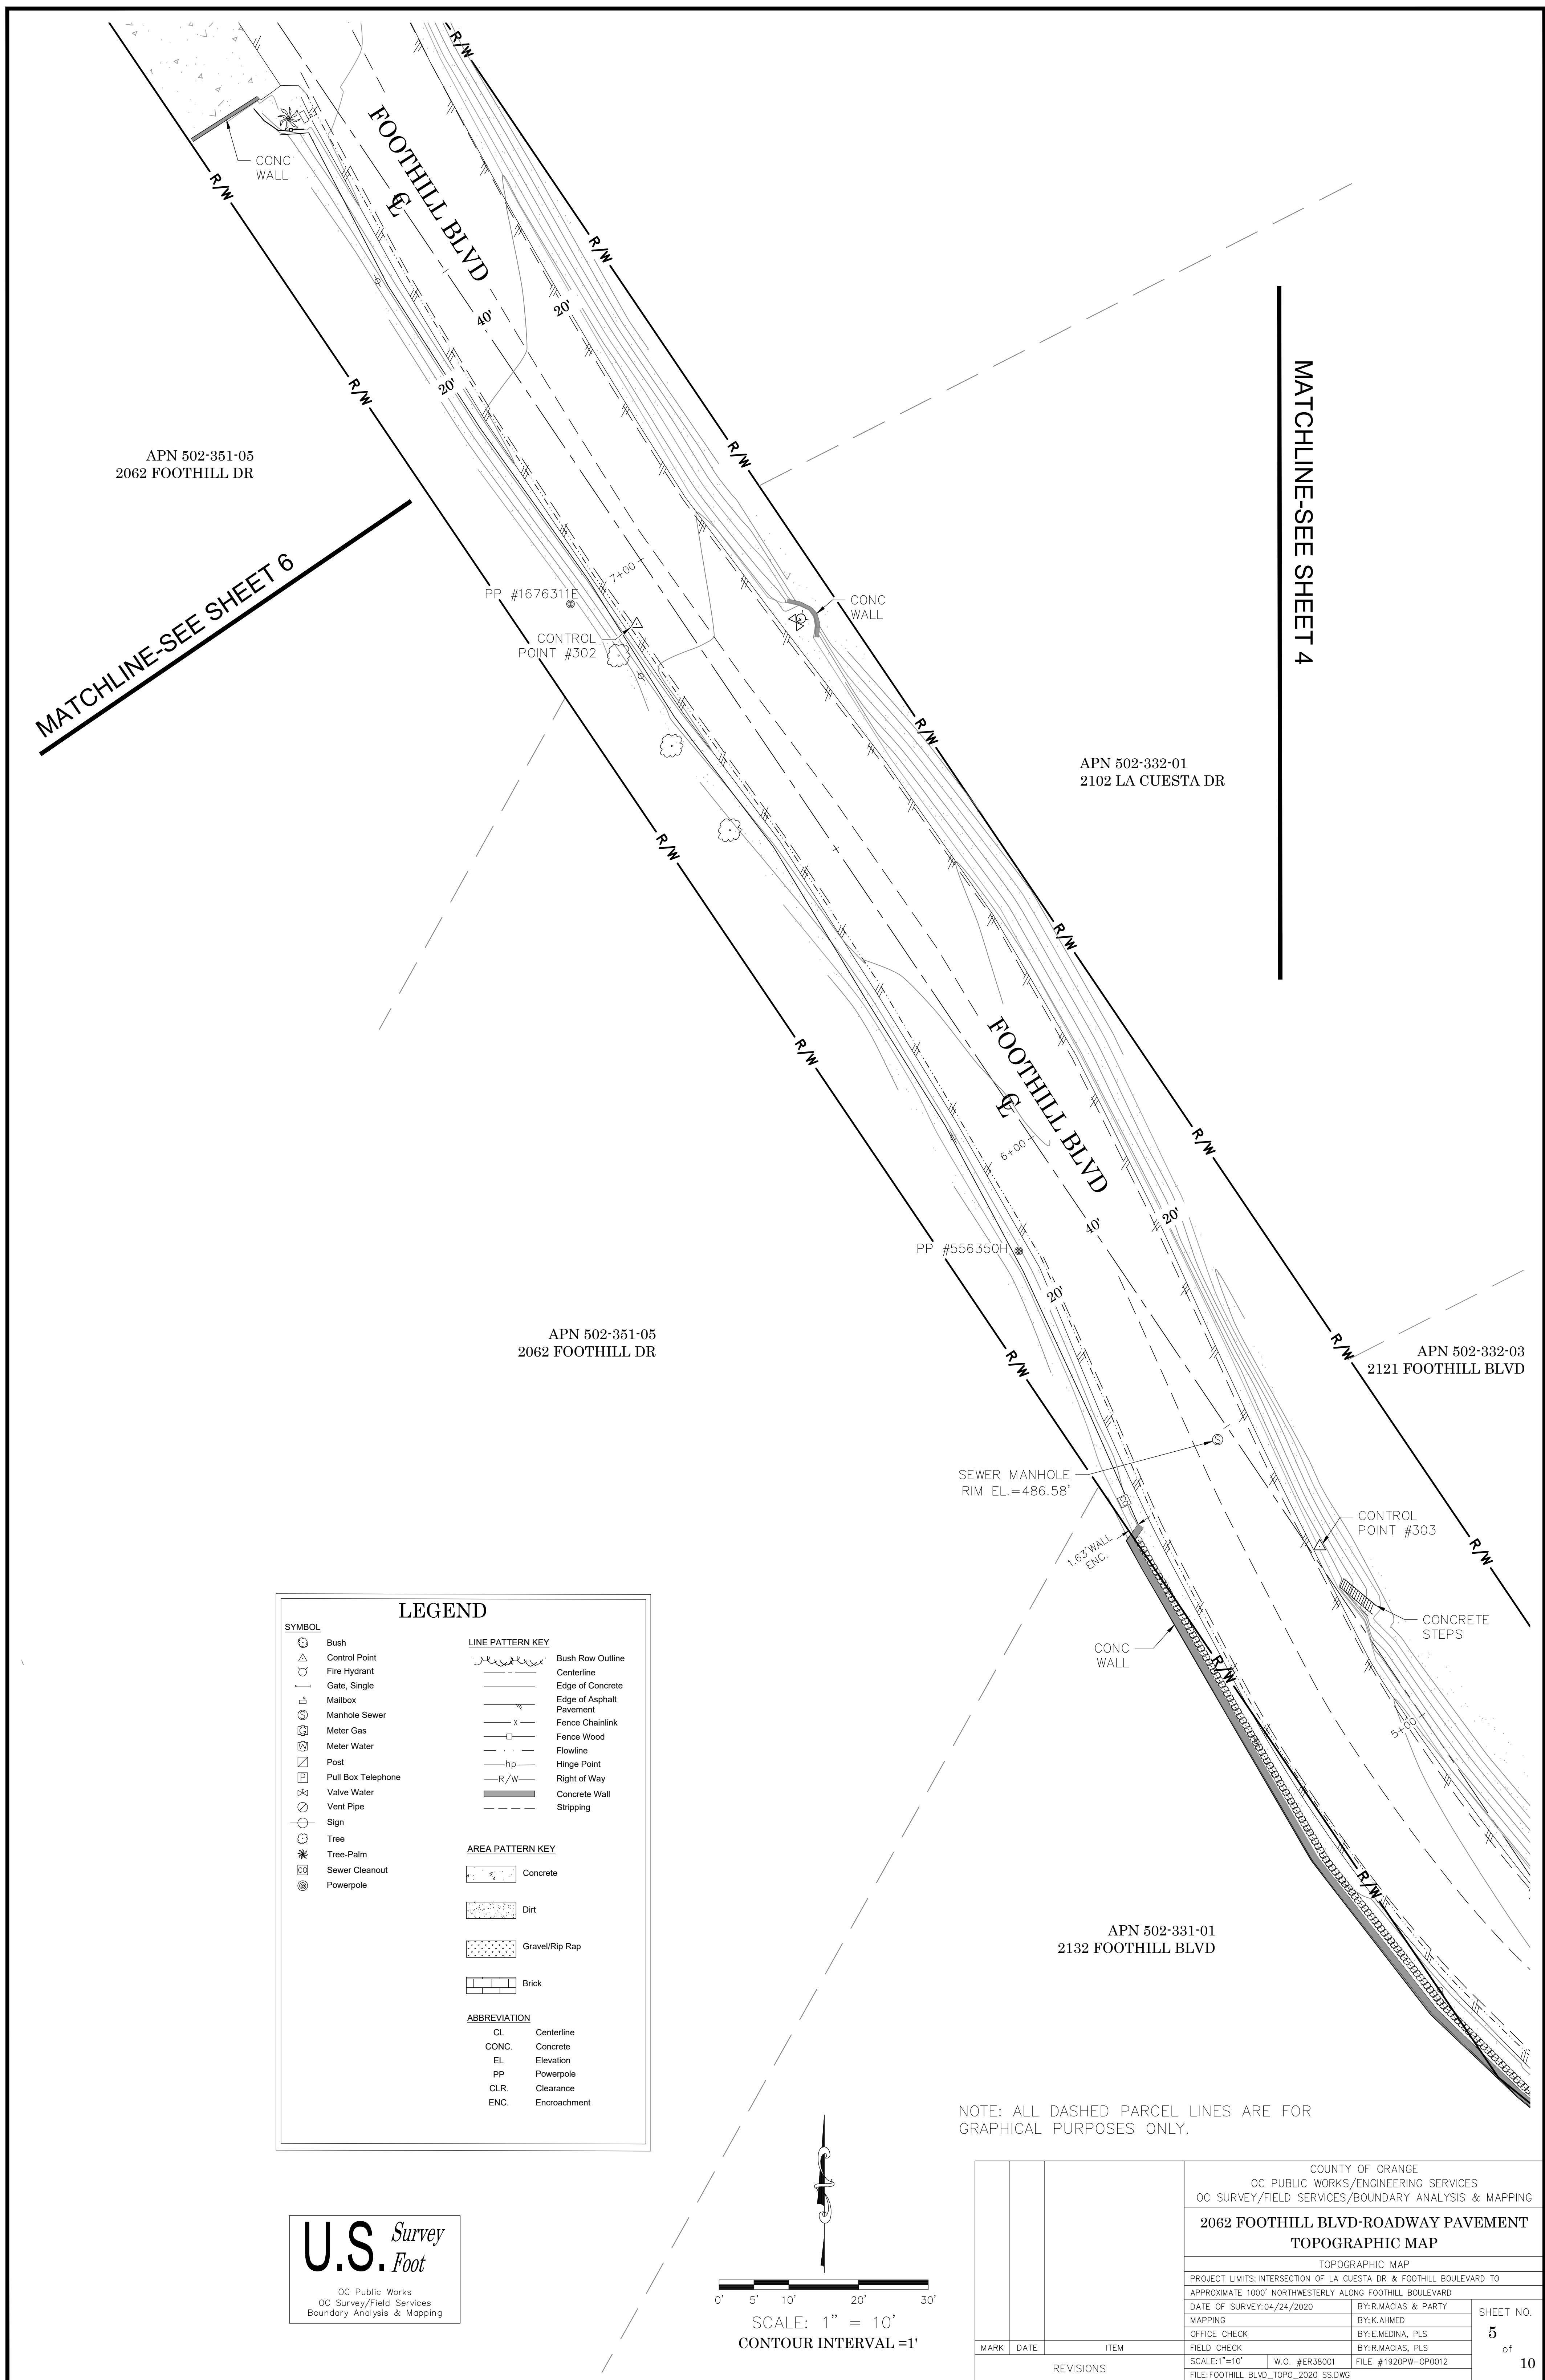

APN 502-352-08
2012 LA CUESTA DR

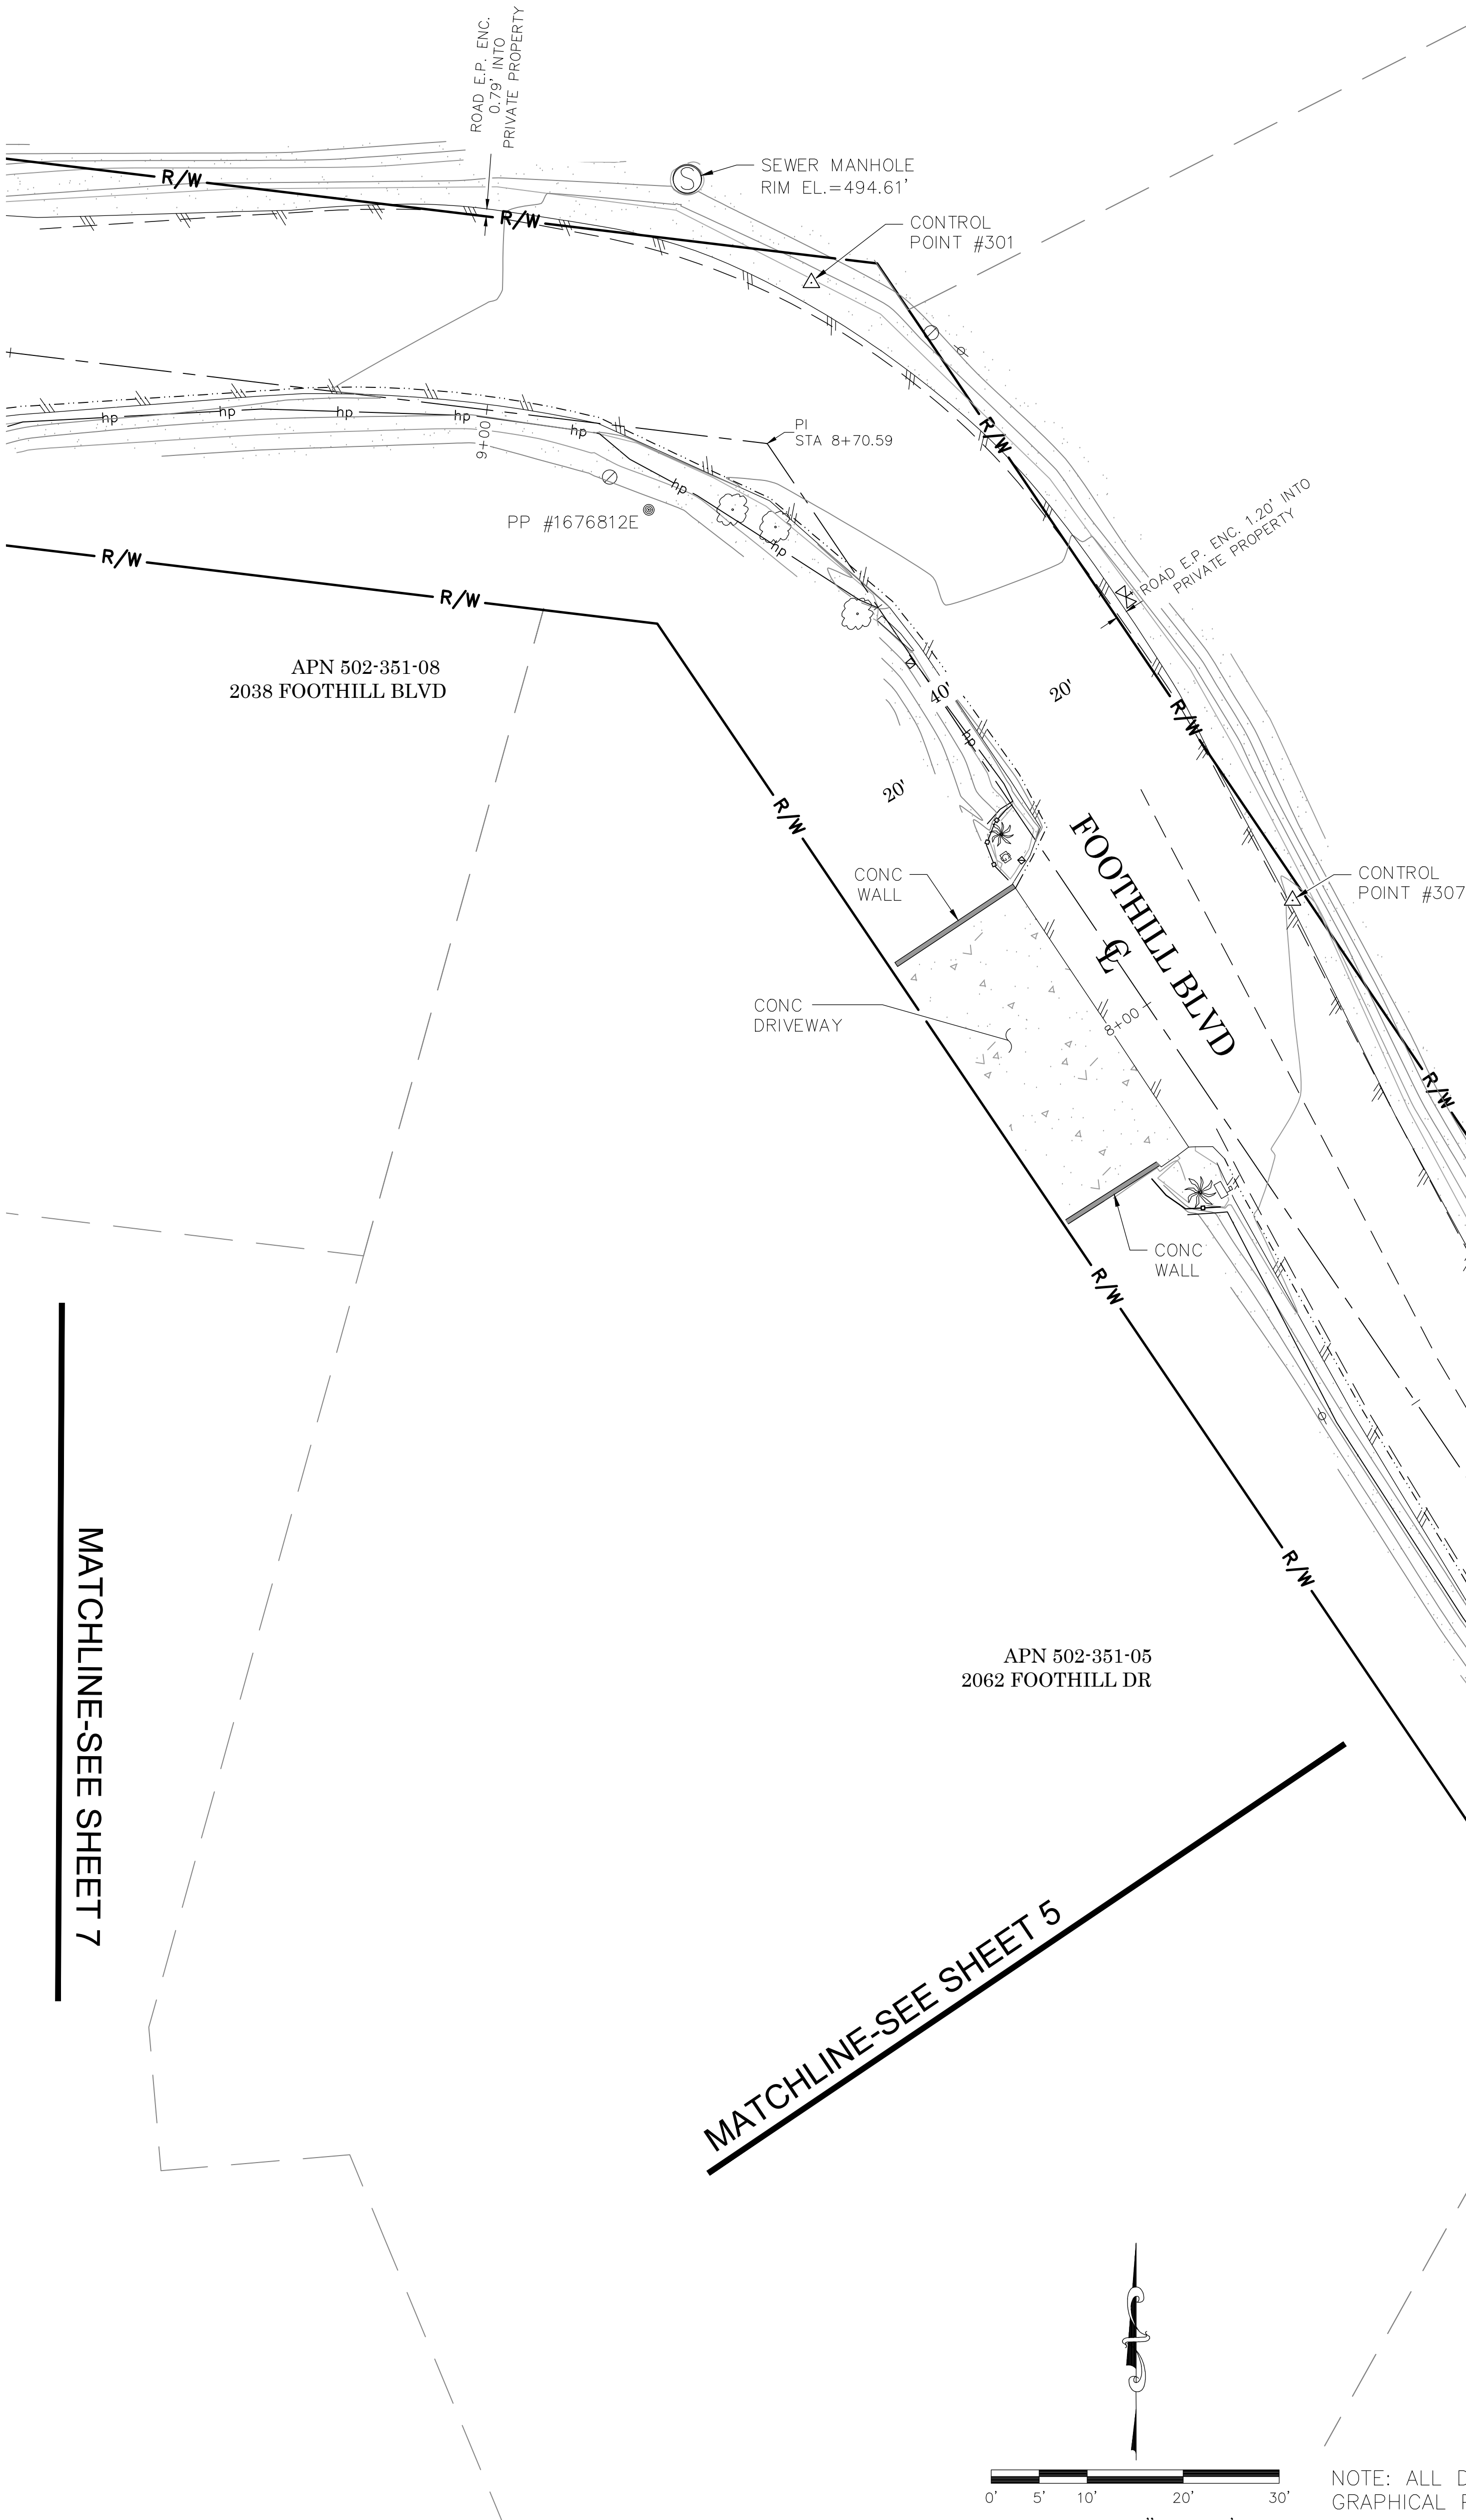

SYMBOL

- Bush
- Control Point
- Fire Hydrant
- Gate, Single
- Mailbox
- Manhole Sewer
- Meter Gas
- Meter Water
- Post
- Pull Box Telephone
- Valve Water
- Vent Pipe
- Sign
- Tree
- Tree-Palm
- Sewer Cleanout
- Powerpole

LINE PATTERN KEY

- Bush Row Outline
- Centerline
- Edge of Concrete
- Edge of Asphalt
- Pavement
- Fence Chainlink
- Fence Wood
- Flowline
- Hinge Point
- Right of Way
- Concrete Wall
- Stripping

AREA PATTERN KEY

- Concrete
- Dirt
- Gravel/Rip Rap
- Brick

ABBREVIATION


- CL Centerline
- CONC. Concrete
- EL Elevation
- PP Powerpole
- CLR. Clearance
- ENC. Encroachment

APN 502-352-05
2052 LA CUESTA DRIVE

APN 502-351-05
2062 FOOTHILL DR

APN 502-332-01
2102 LA CUESTA DR

APN 502-351-05
2062 FOOTHILL DR

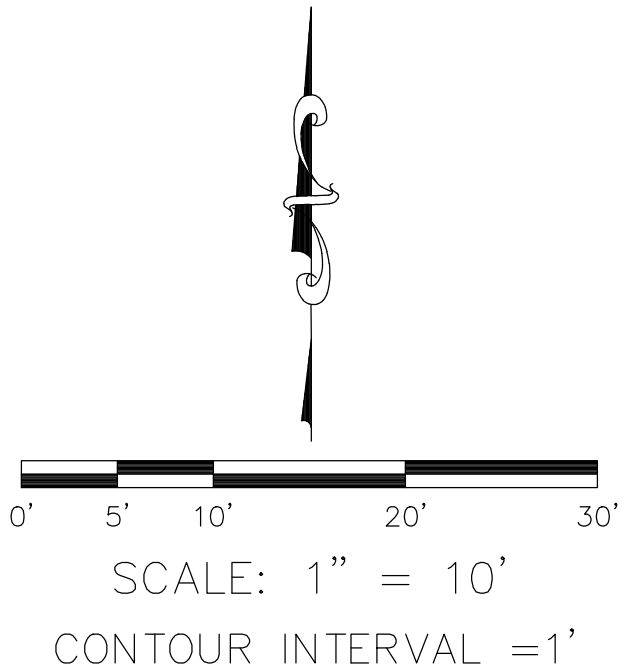


NOTE: ALL DASHED PARCEL LINES ARE FOR GRAPHICAL PURPOSES ONLY.

U.S. Survey
Foot

OC Public Works
OC Survey/Field Services
Boundary Analysis & Mapping

		COUNTY OF ORANGE OC PUBLIC WORKS/ENGINEERING SERVICES OC SURVEY/FIELD SERVICES/BOUNDARY ANALYSIS & MAPPING	
2062 FOOTHILL BLVD-ROADWAY PAVEMENT TOPOGRAPHIC MAP			
TOPOGRAPHIC MAP			
PROJECT LIMITS: INTERSECTION OF LA CUESTA DR & FOOTHILL BOULEVARD TO APPROXIMATE 1000' NORTHWESTERLY ALONG FOOTHILL BOULEVARD			
DATE OF SURVEY:04/24/2020		BY:R.MACIAS & PARTY	SHEET NO. 6 of 10
MAPPING		BY:E.AHMED	
OFFICE CHECK		BY:E.MEDINA, PLS	
FIELD CHECK		BY:R.MACIAS, PLS	
MARK	DATE	ITEM	REVISIONS
SCALE:1"=10'		W.O. #ER38001	FILE #1920PW-OP0012
FILE:FOOTHILL BLVD_TOPO_2020_SS.DWG			

MATCHLINE-SEE SHEET 6

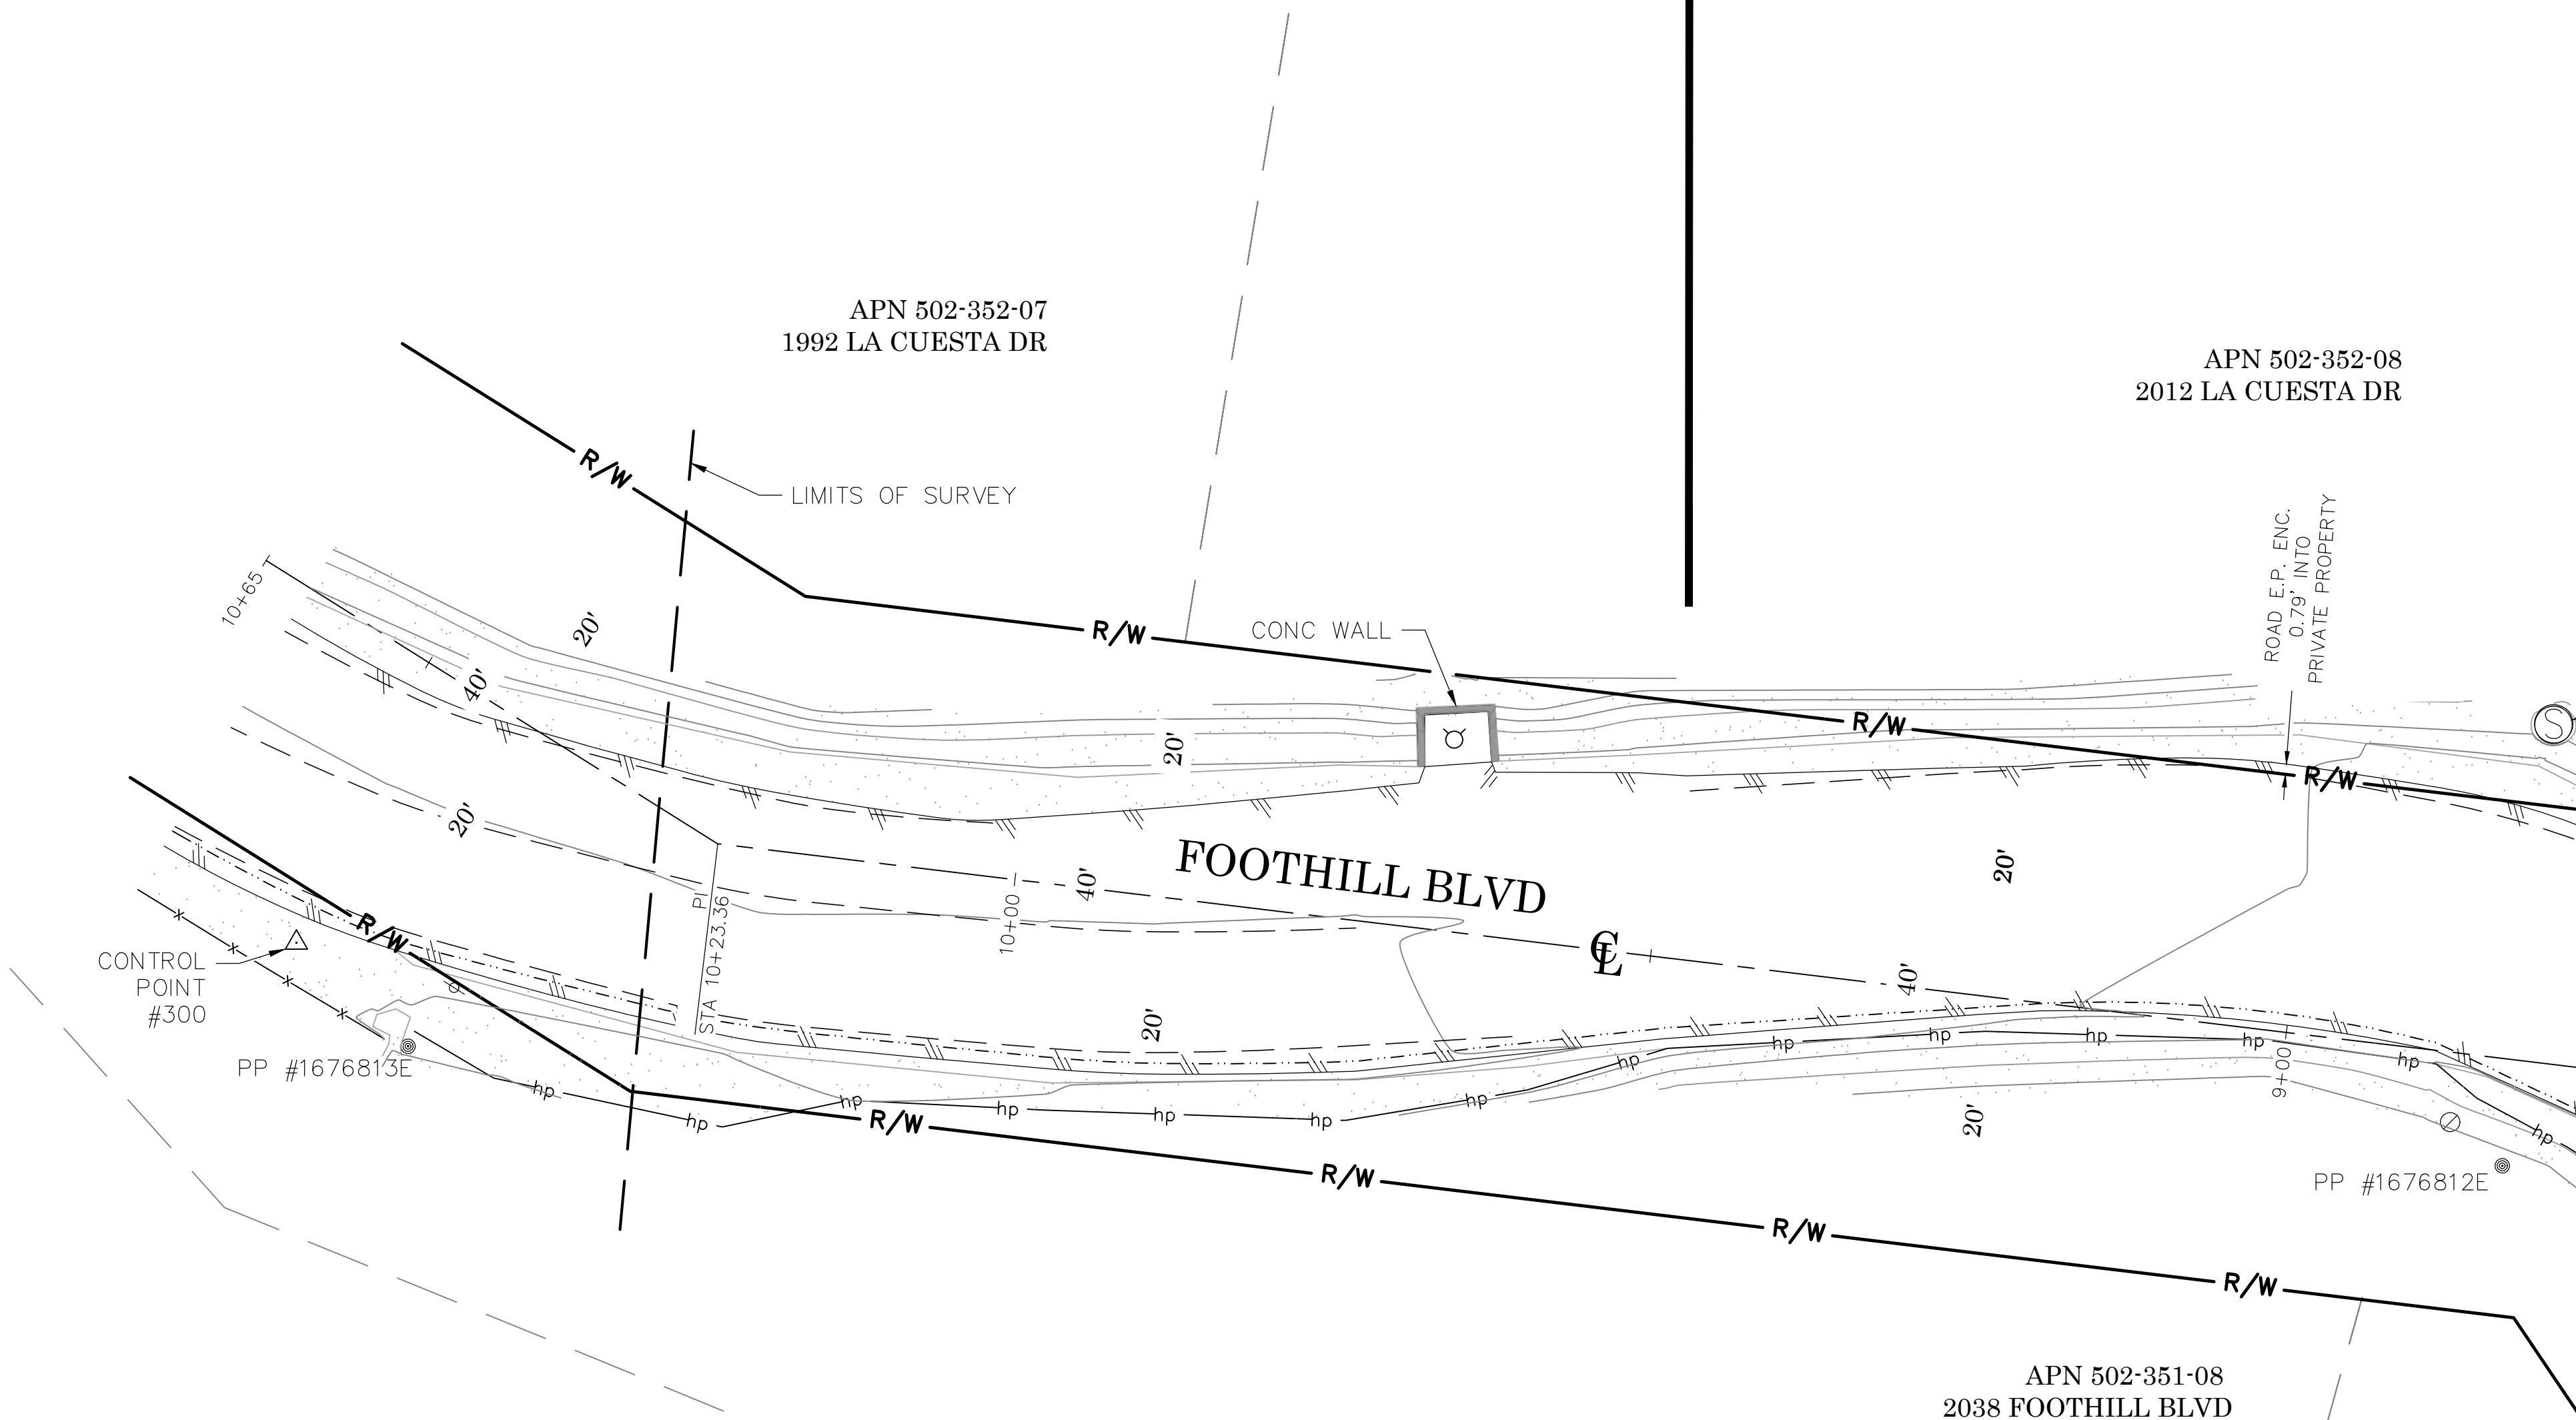

LEGEND

SYMBOL

- Bush
- Control Point
- Fire Hydrant
- Single Gate
- Mailbox
- Manhole Sewer
- Meter Gas
- Meter Water
- Post
- Pull Box Telephone
- Valve Water
- Vent Pipe
- Sign
- Tree
- Tree-Palm
- Sewer Cleanout
- Powerpole

LINE PATTERN KEY


- Bush Row Outline
- Centerline
- Edge of Concrete
- Edge of Asphalt Pavement
- Fence Chainlink
- Fence Wood
- Flowline
- Hinge Point
- Right of Way
- Concrete Wall
- Stripping

AREA PATTERN KEY

- Concrete
- Dirt
- Gravel/Rip Rap
- Brick

ABBREVIATION

- CL Centerline
- CONC. Concrete
- EL. Elevation
- PP Powerpole
- CLR. Clearance
- ENC. Encroachment






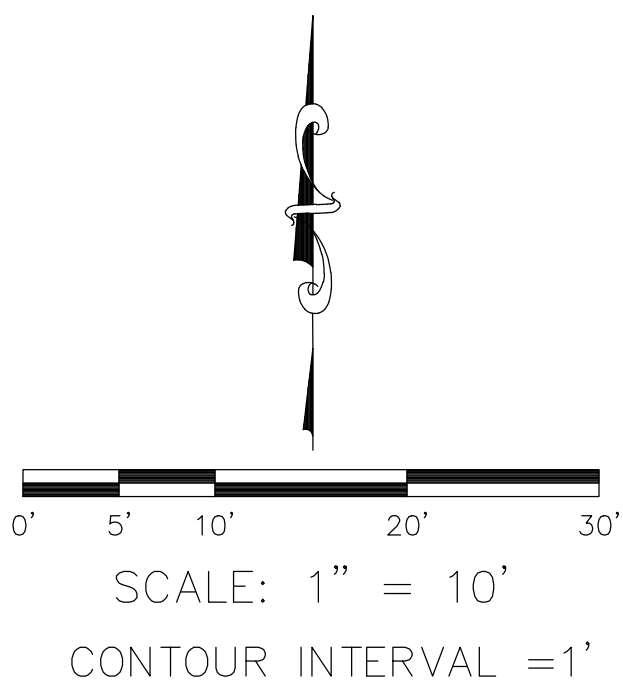


NOTE: ALL DASHED PARCEL LINES ARE FOR GRAPHICAL PURPOSES ONLY.


U.S. Survey Foot

OC Public Works
OC Survey/Field Services
Boundary Analysis & Mapping

			COUNTY OF ORANGE OC PUBLIC WORKS/ENGINEERING SERVICES OC SURVEY/FIELD SERVICES/BOUNDARY ANALYSIS & MAPPING			
			2062 FOOTHILL BLVD-ROADWAY PAVEMENT TOPOGRAPHIC MAP			
			TOPOGRAPHIC MAP			
			PROJECT LIMITS: INTERSECTION OF LA CUESTA DR & FOOTHILL BOULEVARD TO APPROXIMATE 1000' NORTHWESTERLY ALONG FOOTHILL BOULEVARD			
			DATE OF SURVEY: 04/24/2020		BY: R. MACIAS & PARTY	
			MAPPING		BY: K. AHMED	
			OFFICE CHECK		BY: E. MEDINA, PLS	
			FIELD CHECK		BY: R. MACIAS, PLS	
			SCALE: 1"=10'		W.O. #ER38001	
			FILE: 2020HILL BLVD_TOPO_2020_SS.DWG		FILE # 1920PW-OP0012	
MARK	DATE	ITEM	REVISIONS			

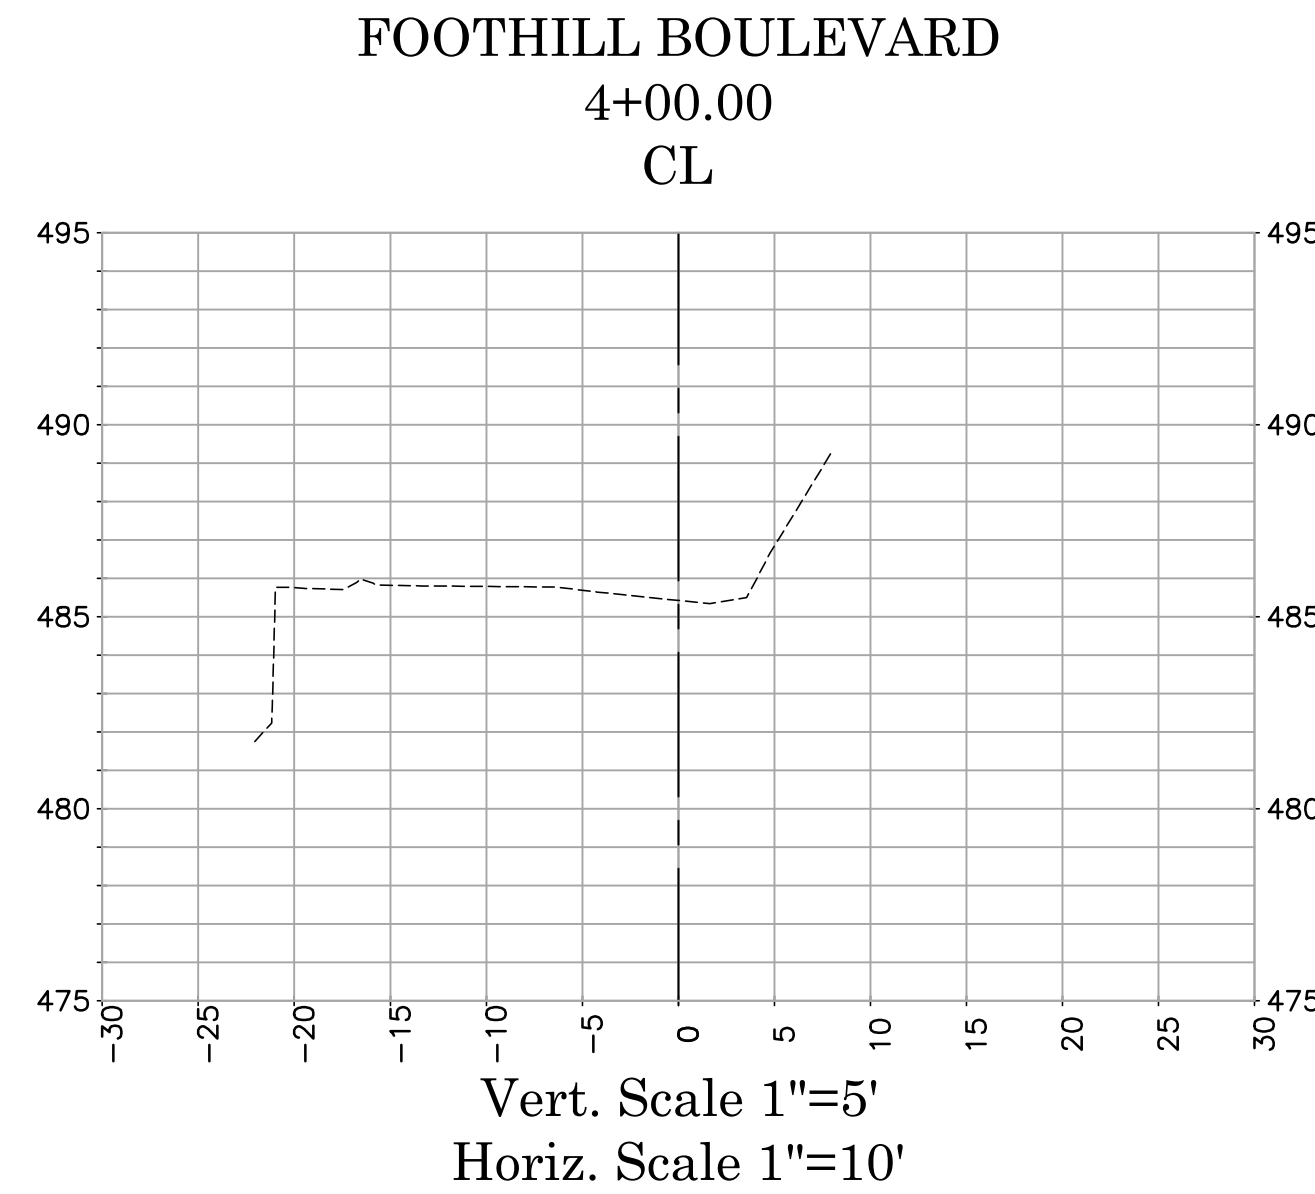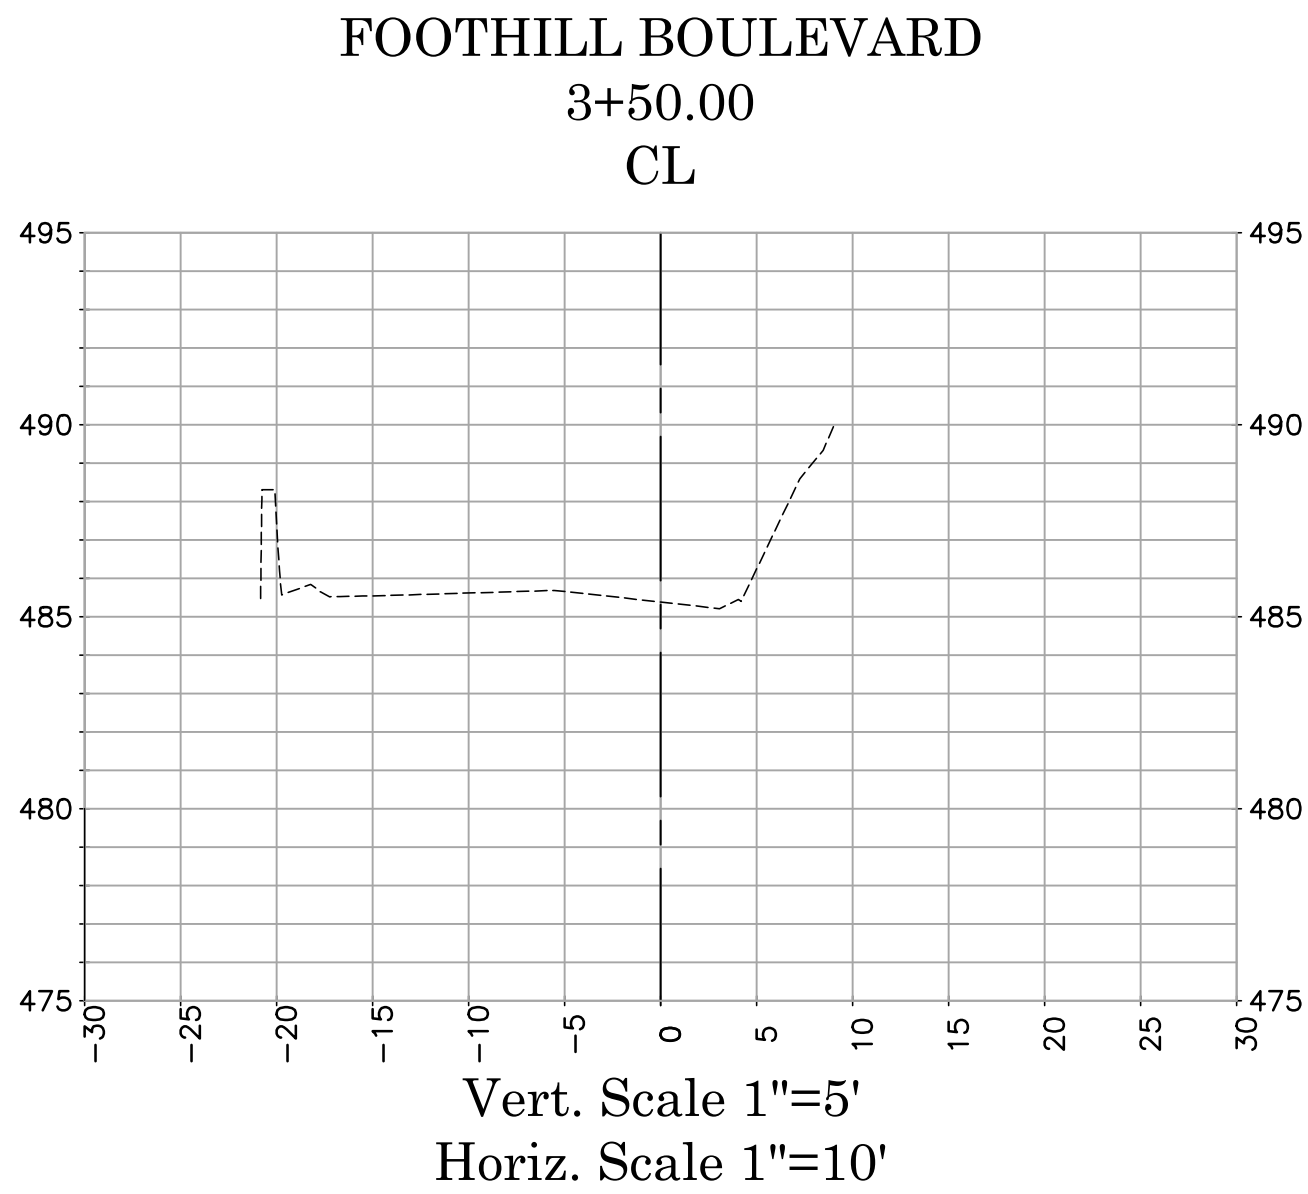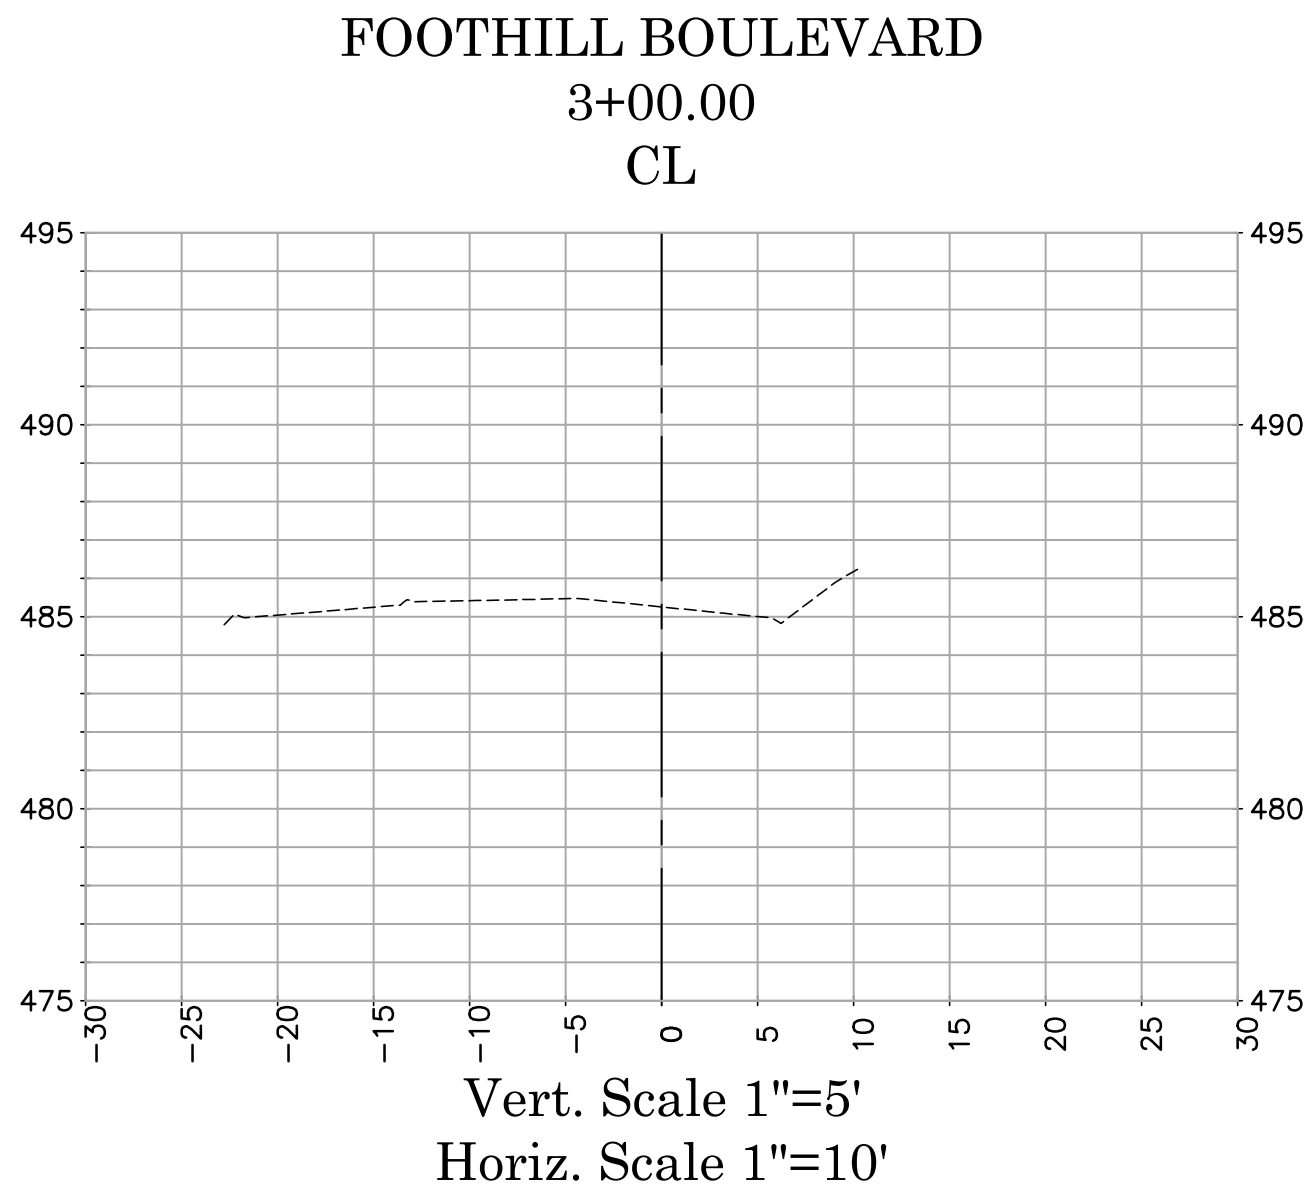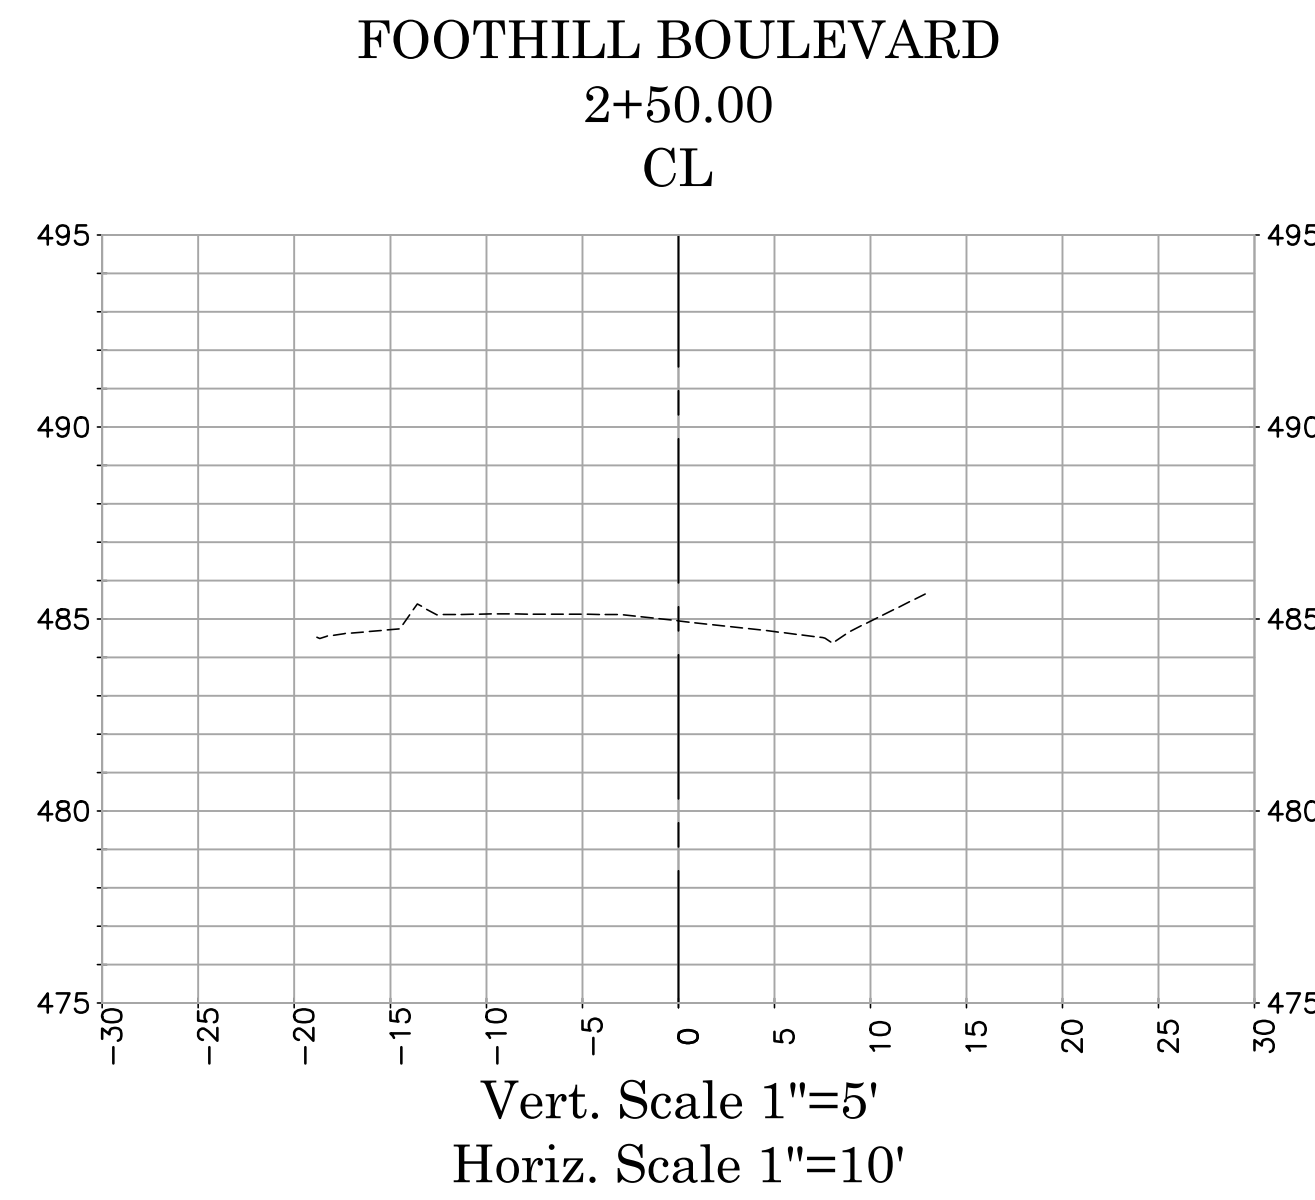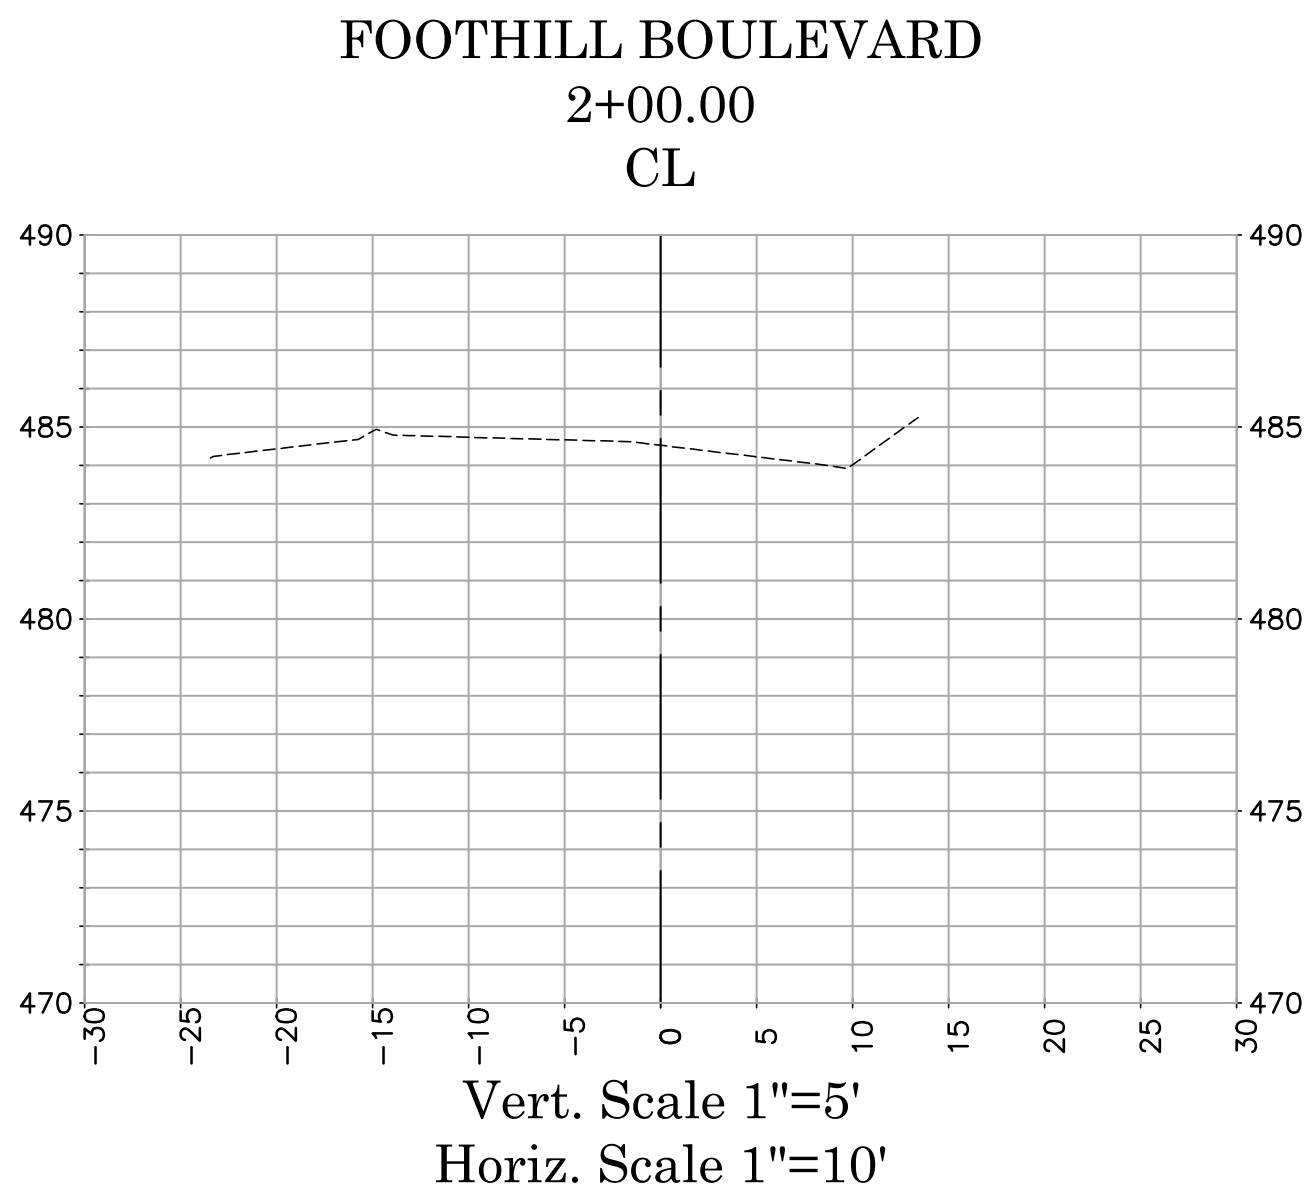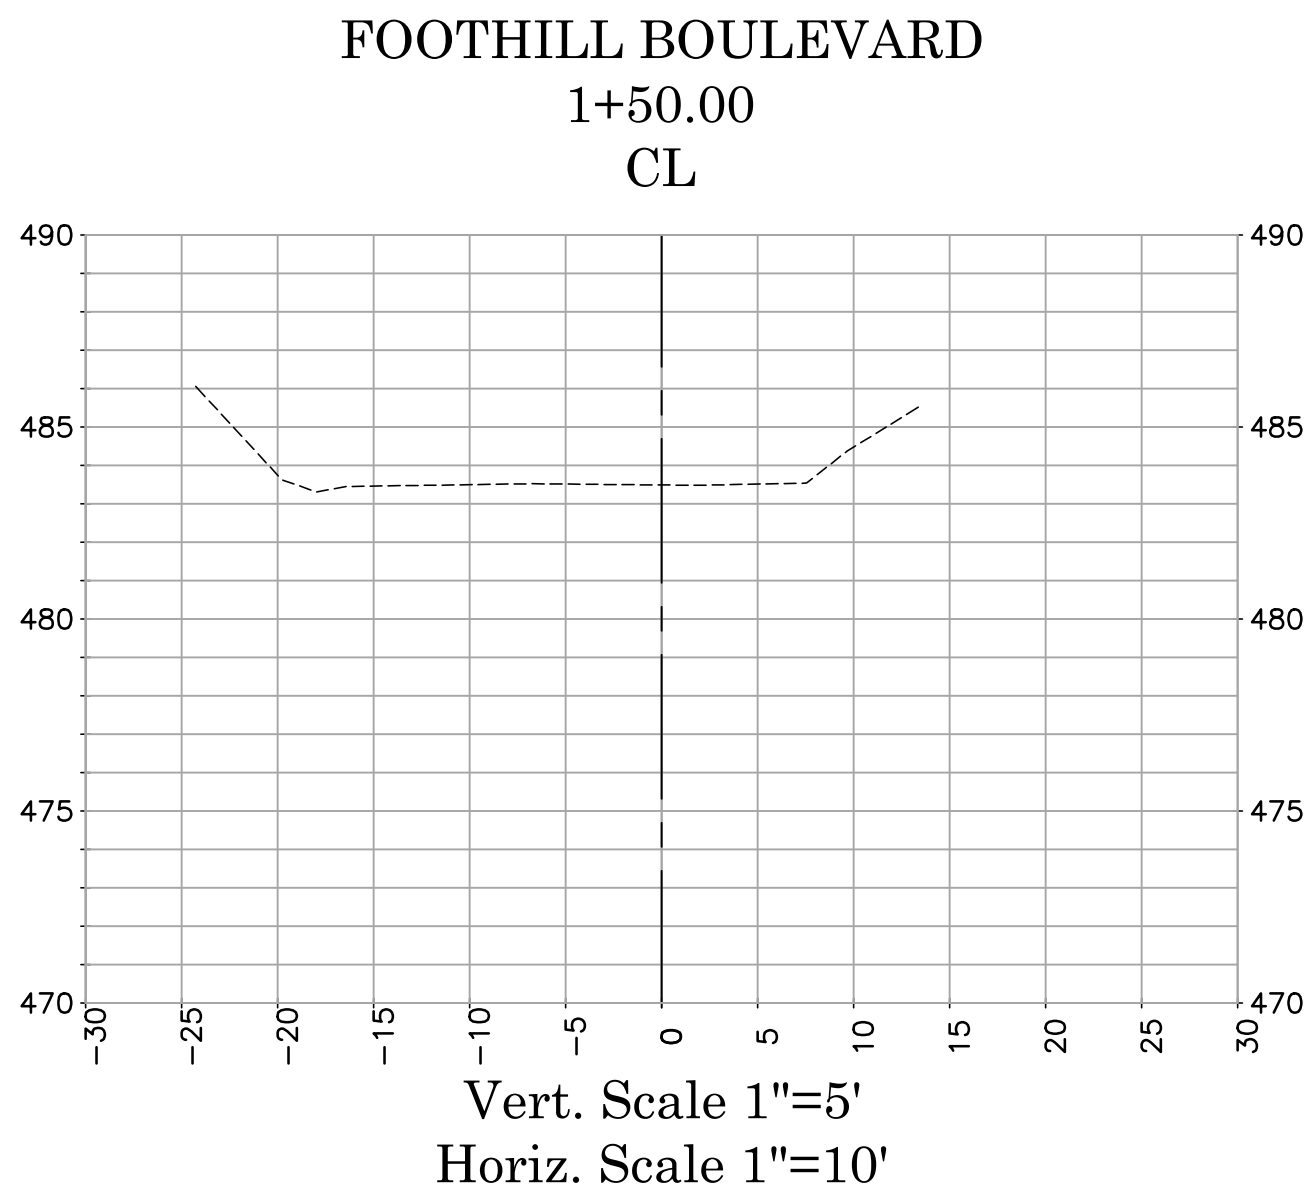


LEGEND	
LINE PATTERN KEY	
-----	Existing Ground 2020

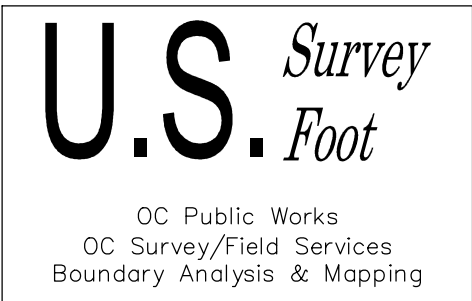


			COUNTY OF ORANGE OC PUBLIC WORKS/ENGINEERING SERVICES OC SURVEY/FIELD SERVICES/BOUNDARY ANALYSIS & MAPPING		
			2062 FOOTHILL BLVD-ROADWAY PAVEMENT TOPOGRAPHIC MAP		
			SECTIONS		
			PROJECT LIMITS: INTERSECTION OF LA CUESTA DR & FOOTHILL BOULEVARD TO APPROXIMATE 1000' NORTHWESTERLY ALONG FOOTHILL BOULEVARD		
			DATE OF SURVEY: 04/24/2020	BY: R. MACIAS & PARTY	SHEET NO. 8 of 10
			MAPPING	BY: K. AHMED	
			OFFICE CHECK	BY: E. MEDINA, PLS	
			FIELD CHECK	BY: R. MACIAS, PLS	
MARK	DATE	ITEM	SCALE: 1"=10'	W.O. #ER38001	FILE # 1920PW-OP0011
REVISIONS			FILE:FOOTHILL BLVD_TOPO_2020 SS.DWG		


FOOTHILL BOULEVARD
4+50.00
CL

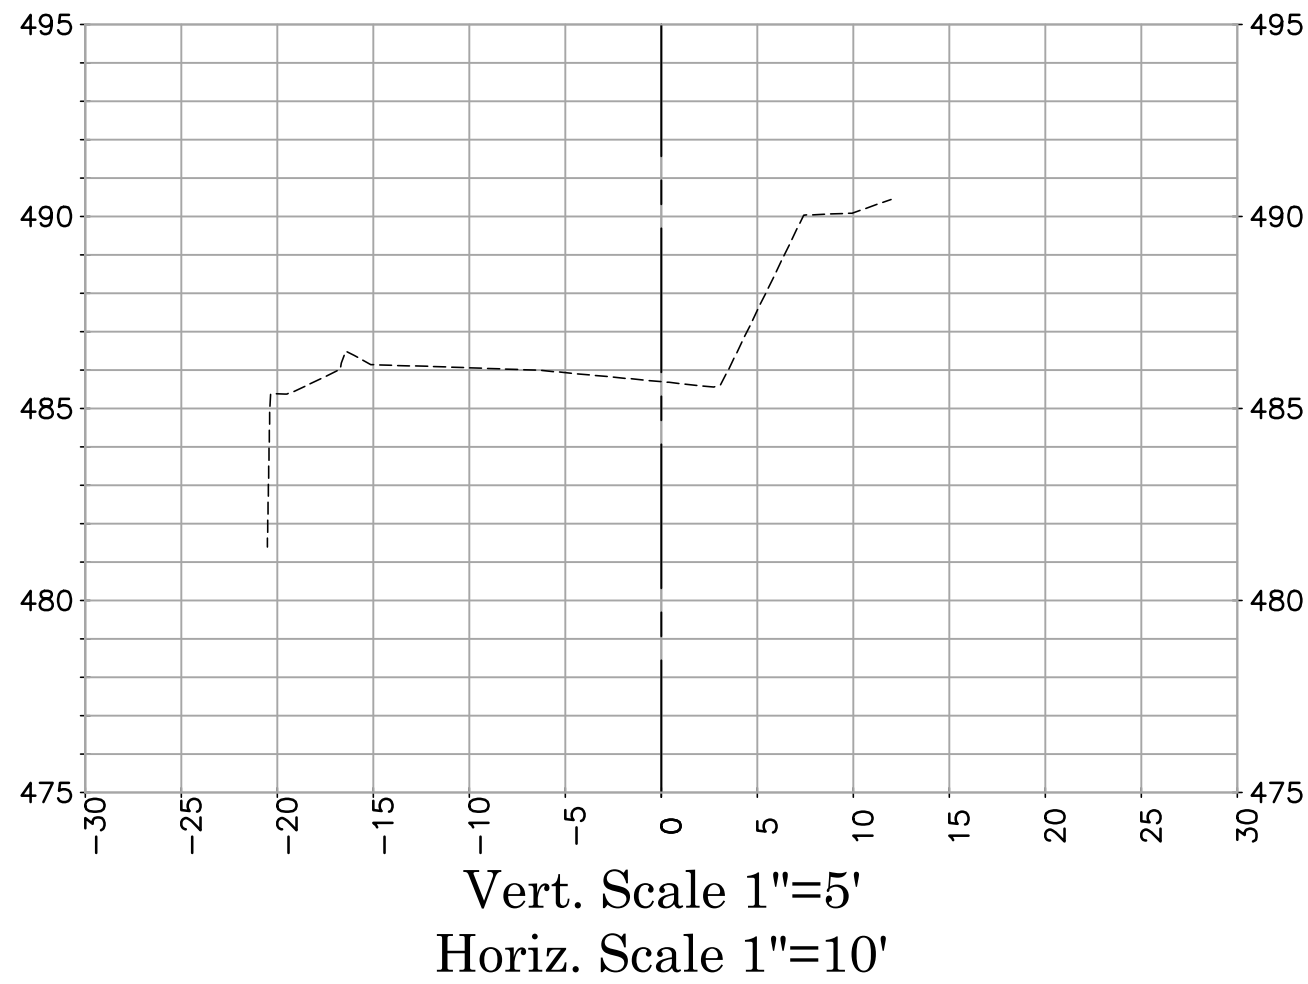


FOOTHILL BOULEVARD
5+00.00
CL

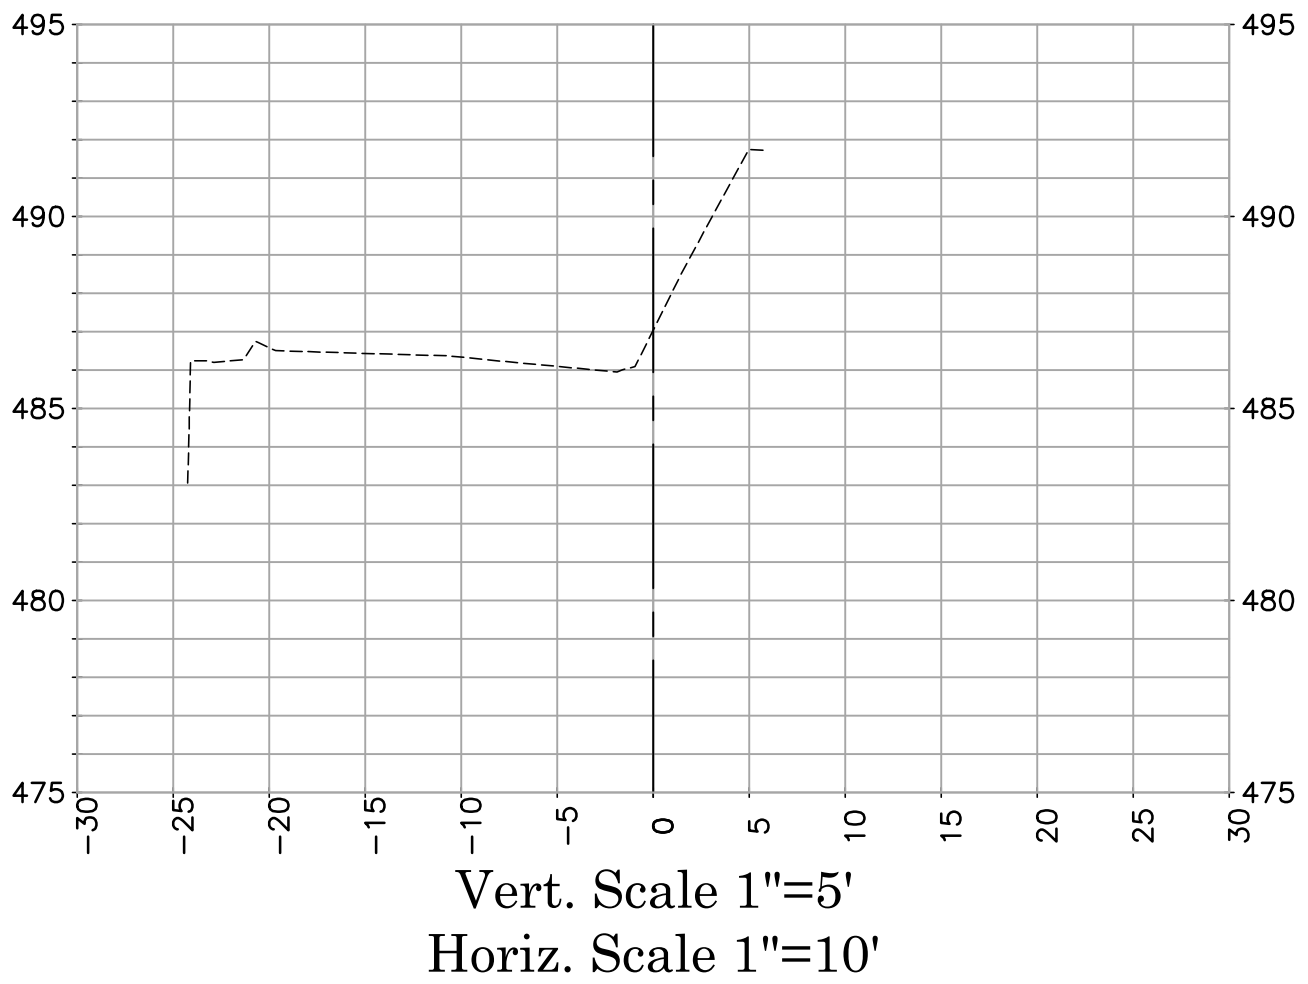


FOOTHILL BOULEVARD
5+50.00
CL

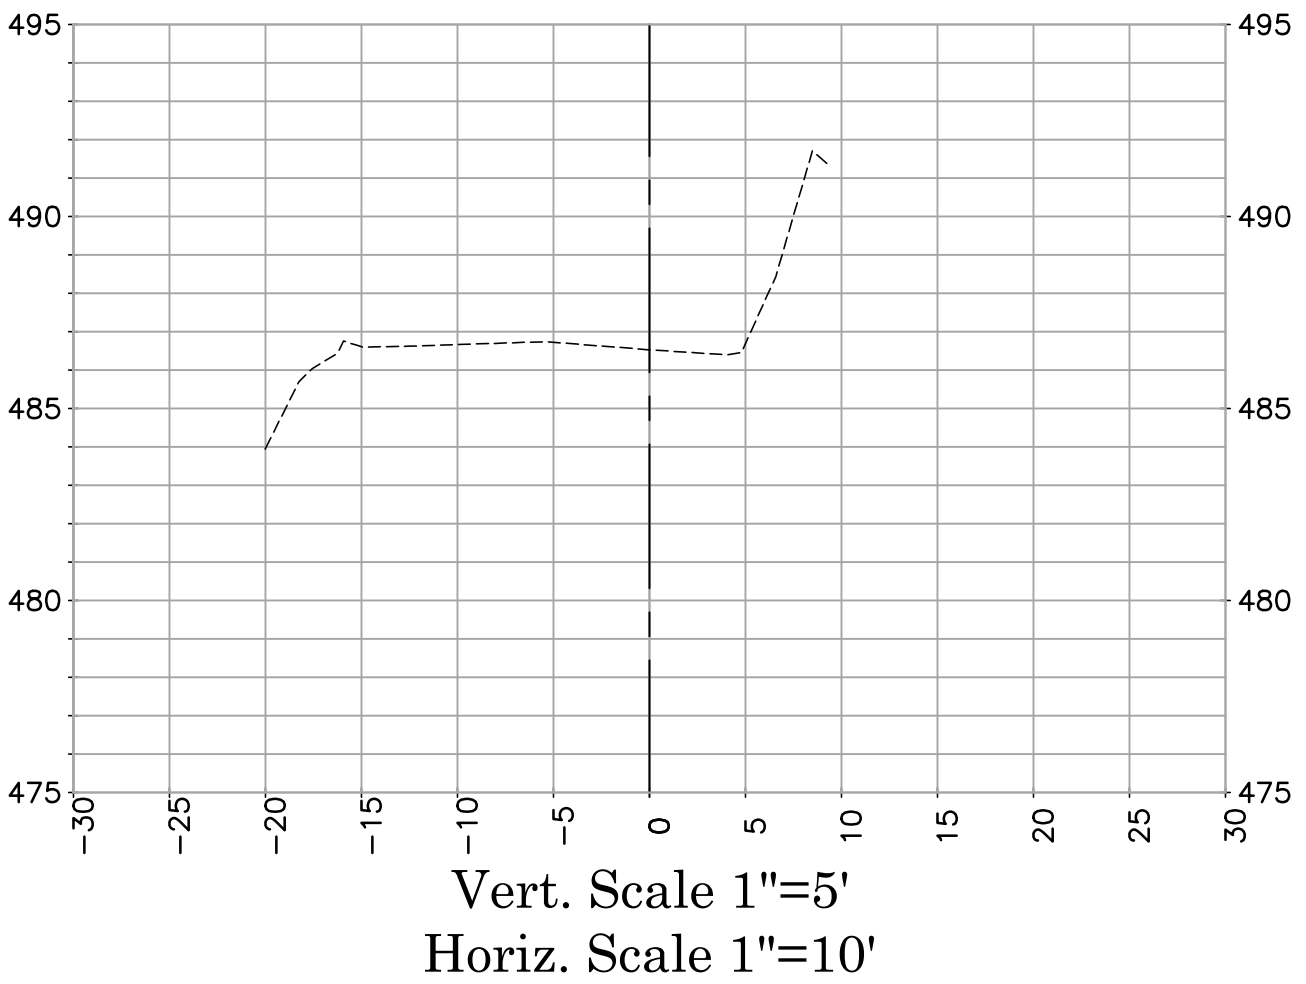


FOOTHILL BOULEVARD
6+00.00
CL

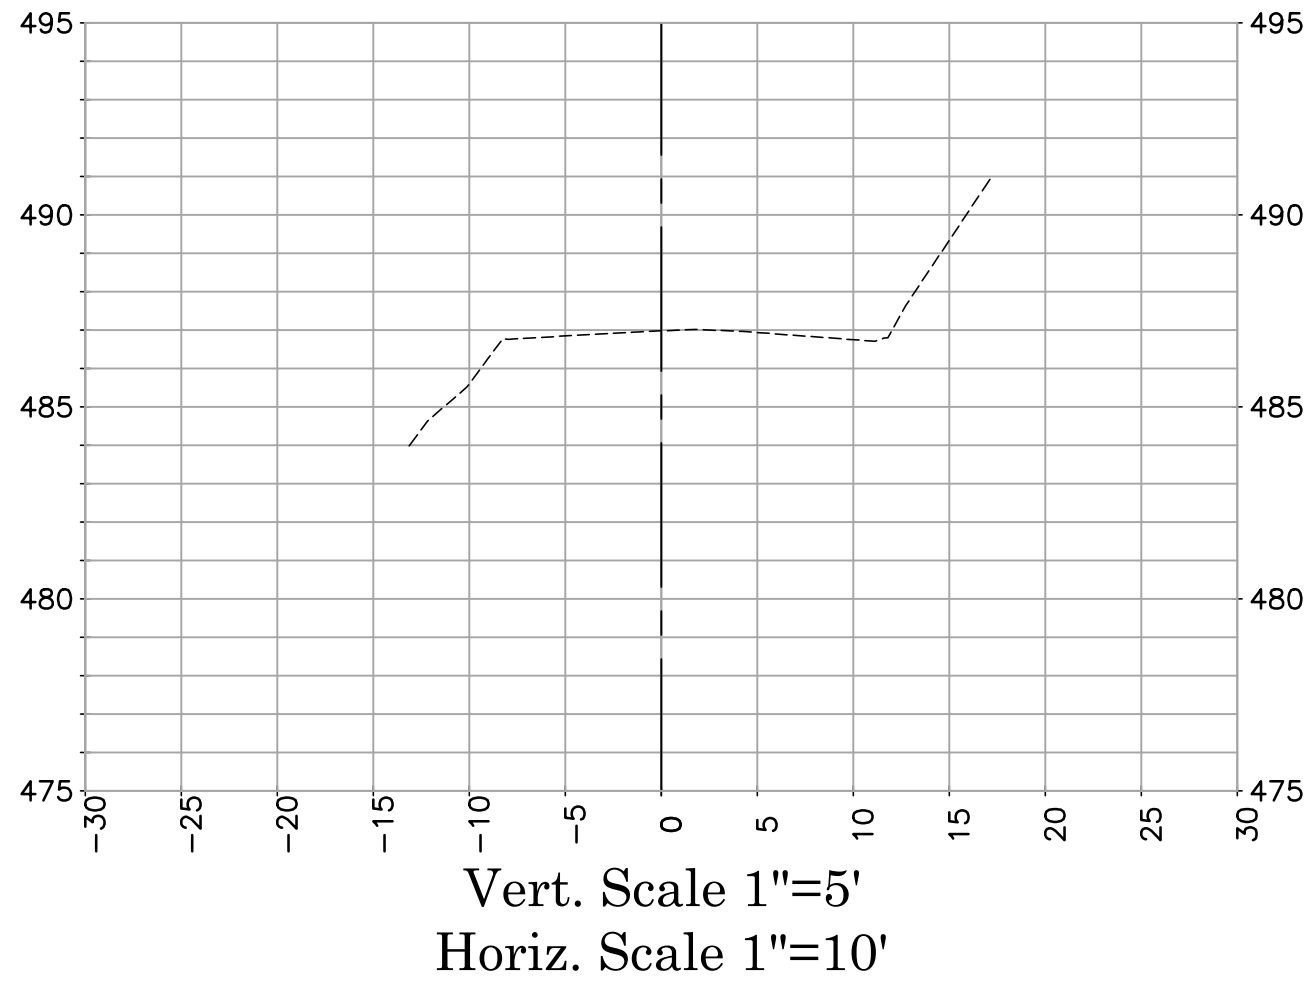

FOOTHILL BOULEVARD
6+50.00
CL

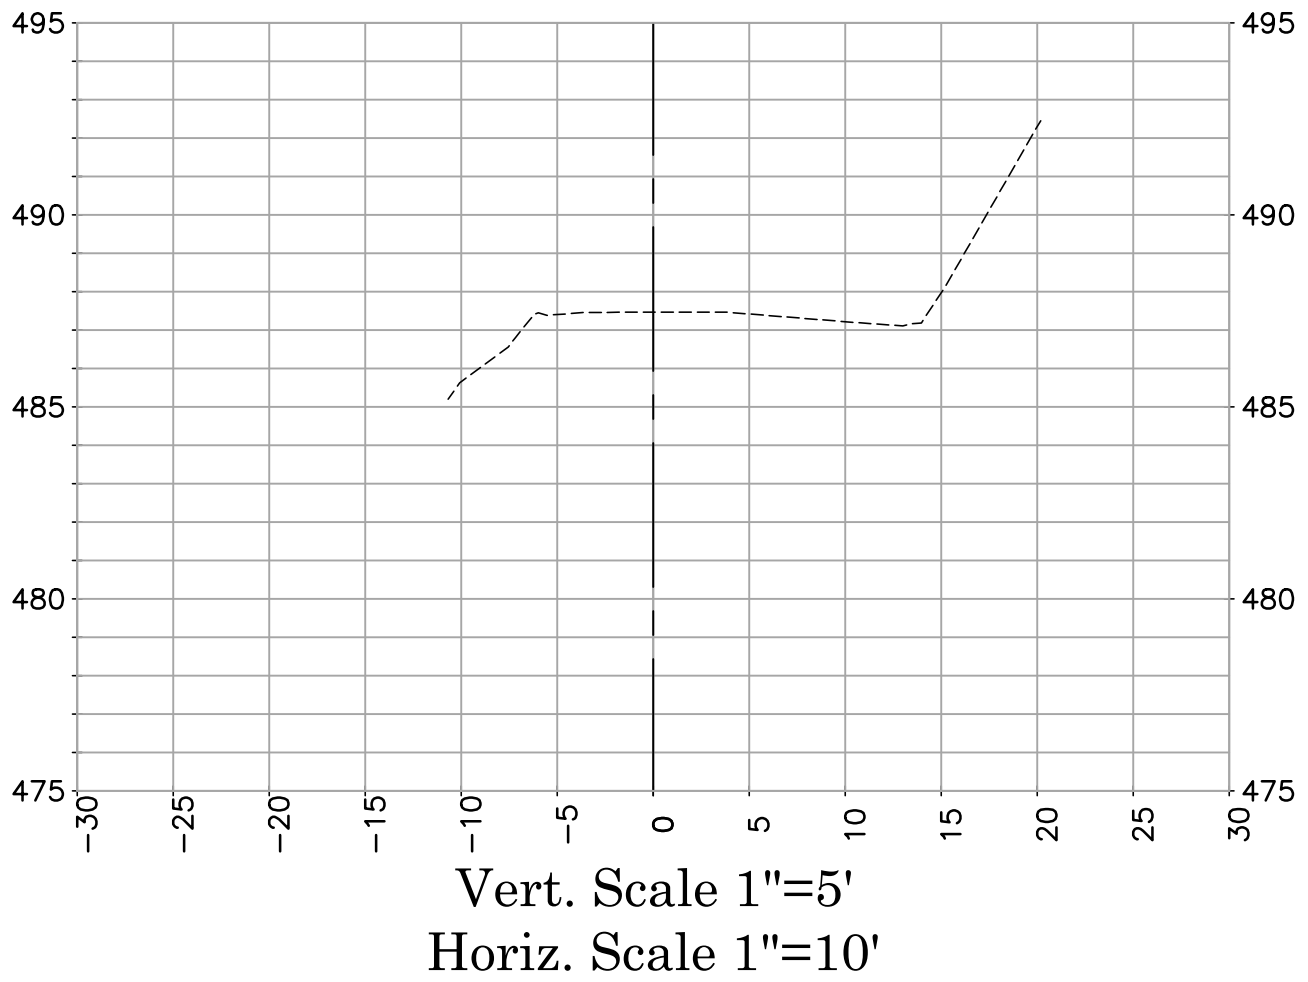

FOOTHILL BOULEVARD
7+00.00
CL

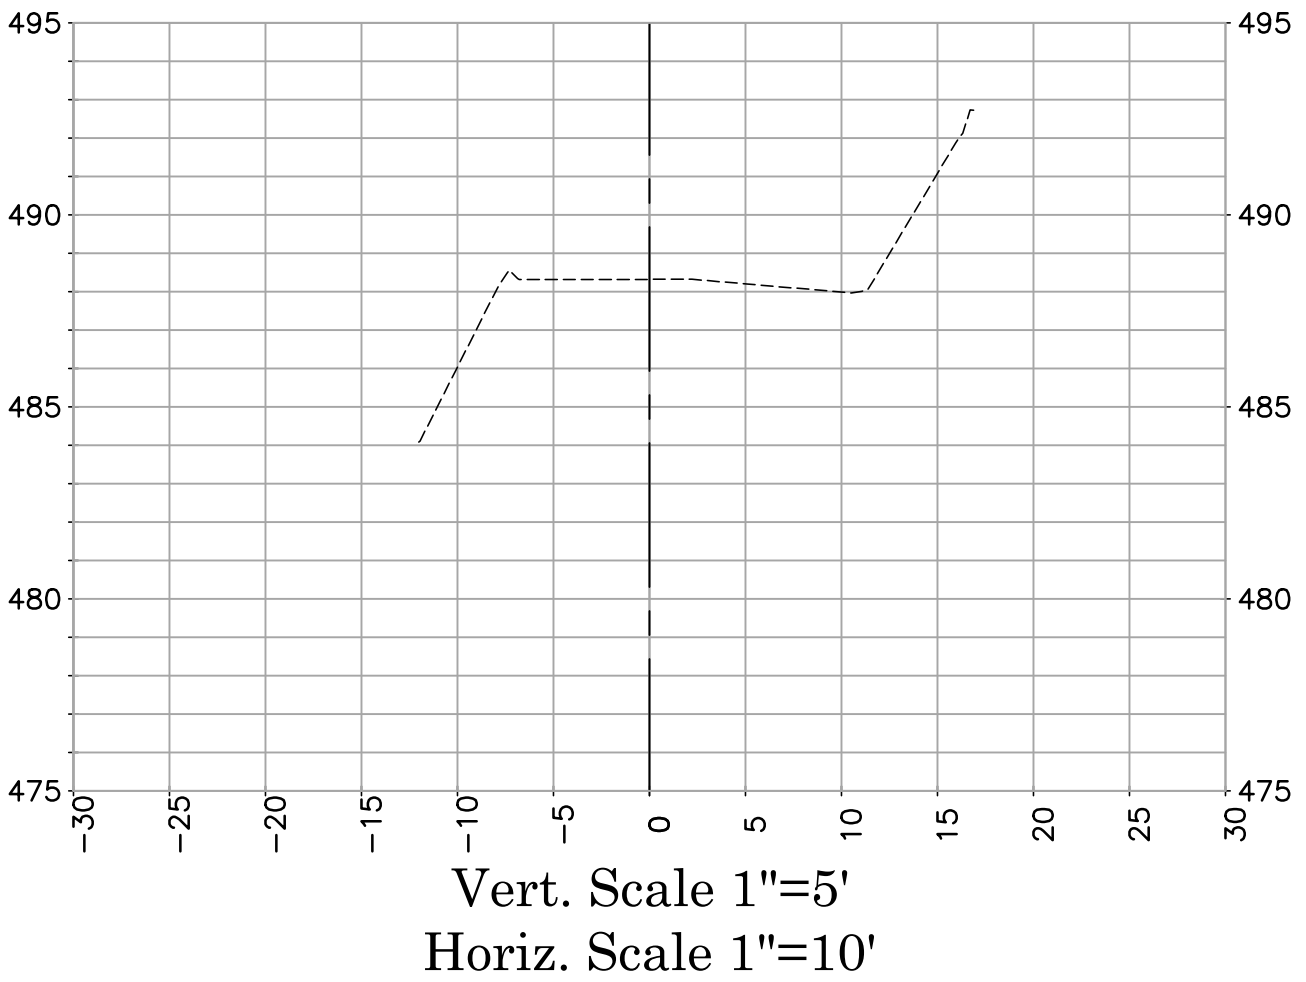

LEGEND

LINE PATTERN KEY








Existing Ground 2020

U.S. Survey

Foot

OC Public Works
OC Survey/Field Services
Boundary Analysis & Mapping

			COUNTY OF ORANGE OC PUBLIC WORKS/ENGINEERING SERVICES OC SURVEY/FIELD SERVICES/BOUNDARY ANALYSIS & MAPPING				
			2062 FOOTHILL BLVD-ROADWAY PAVEMENT TOPOGRAPHIC MAP				
			SECTIONS				
			PROJECT LIMITS:INTERSECTION OF LA CUESTA DR & FOOTHILL BOULEVARD TO APPROXIMATE 1000' NORTHWESTERLY ALONG FOOTHILL BOULEVARD				
			DATE OF SURVEY:04/24/2020		BY:R. MACIAS & PARTY		SHEET NO. 9 of 10
			MAPPING		BY:K.AHMED		
			OFFICE CHECK		BY:E. MEDINA, PLS		
			FIELD CHECK		BY:R. MACIAS, PLS		
SCALE:1"=10'		W.O. #ER38001					
REVISIONS		FILE:FOOTHILL BLVD_TOPO_2020 SS.DWG					
MARK	DATE	ITEM					

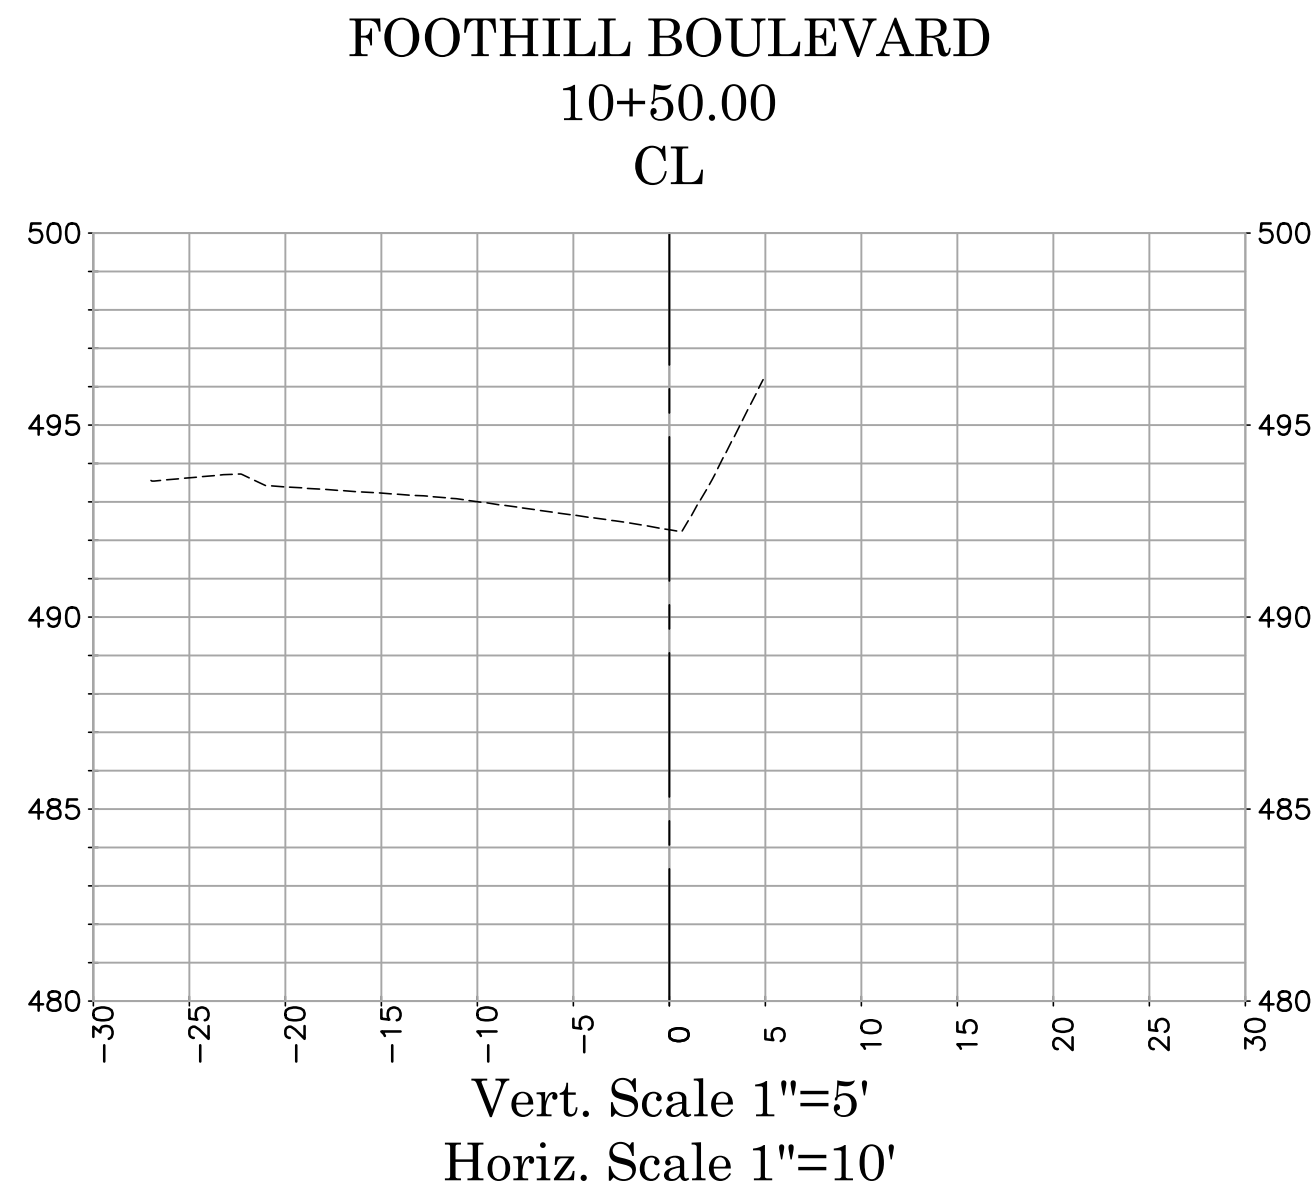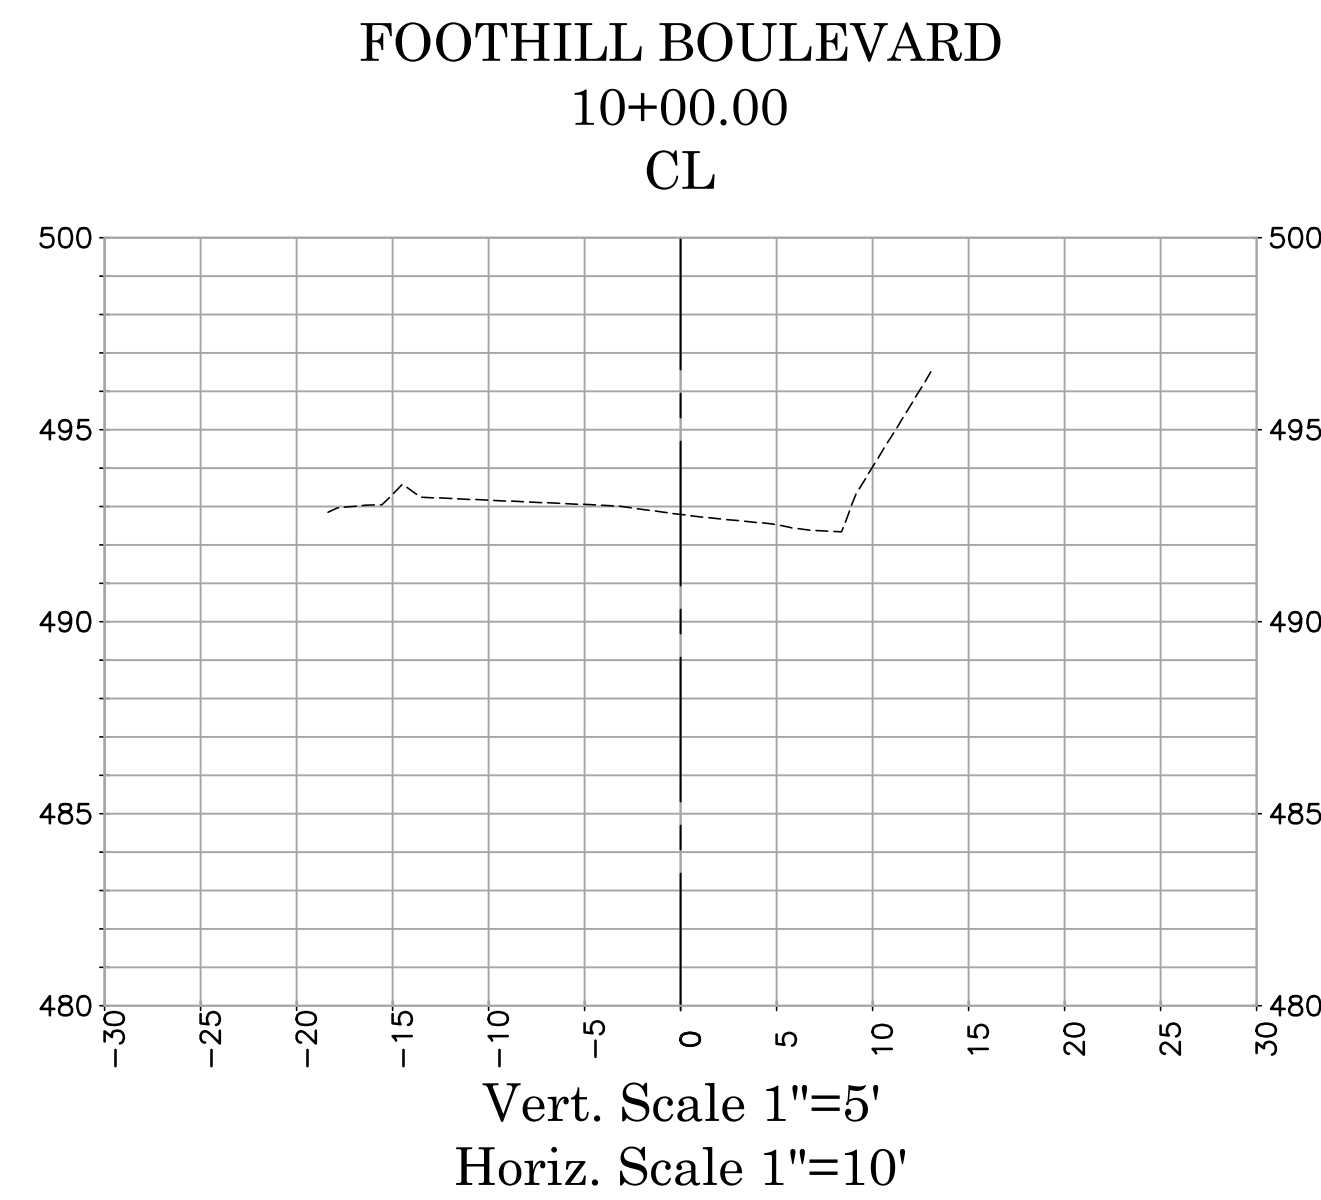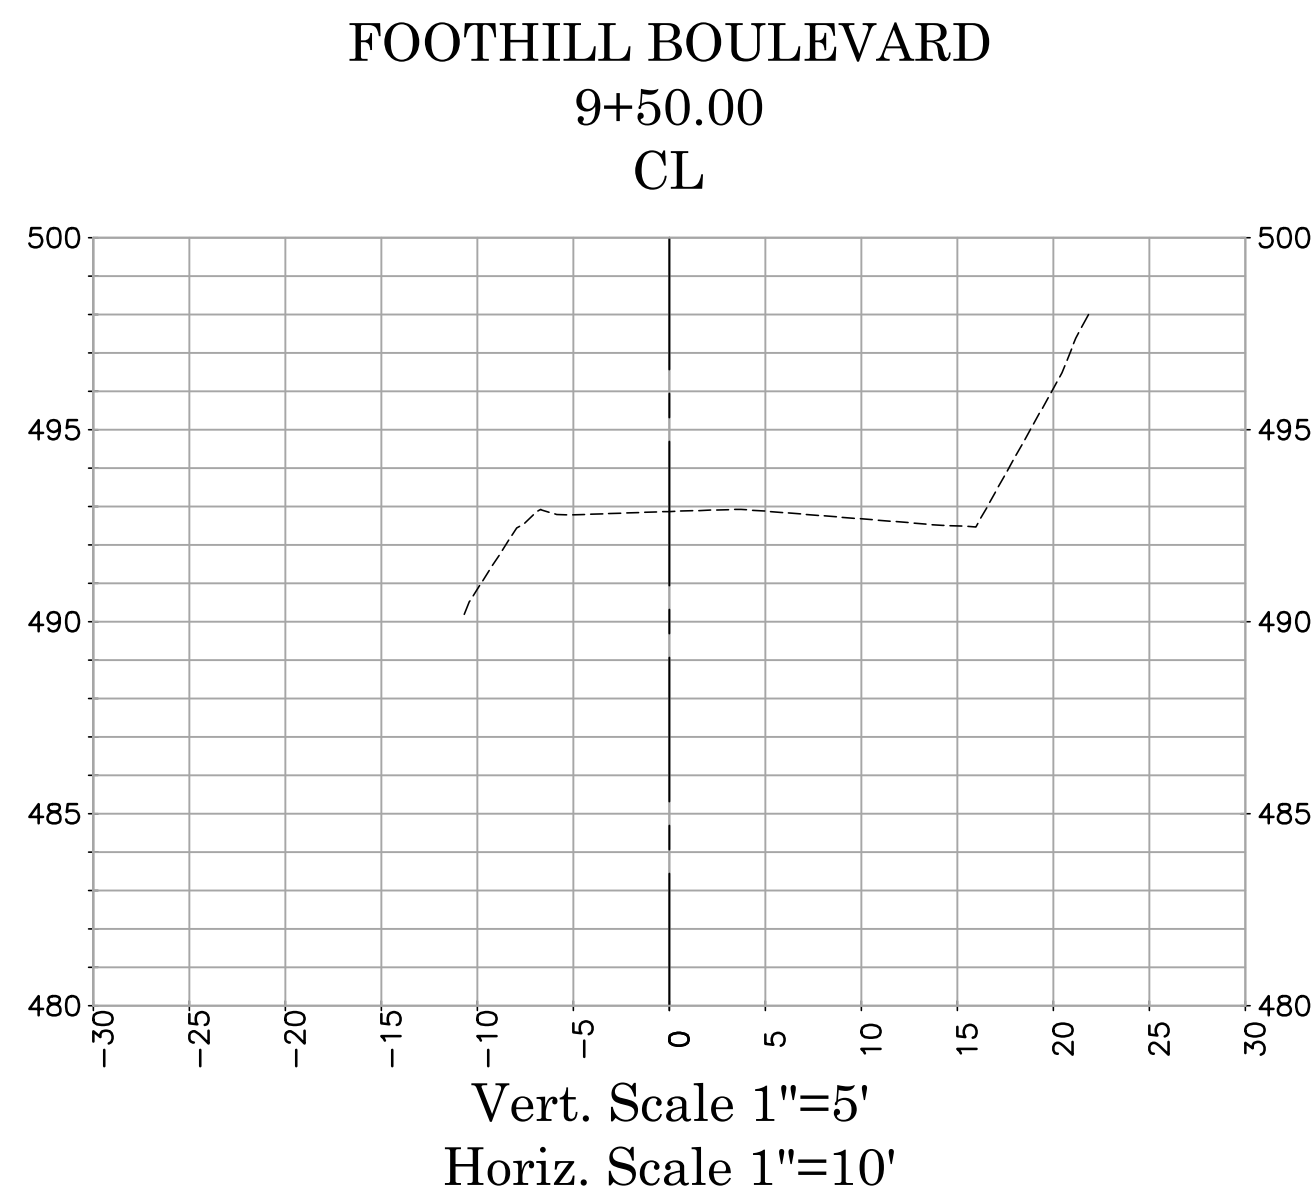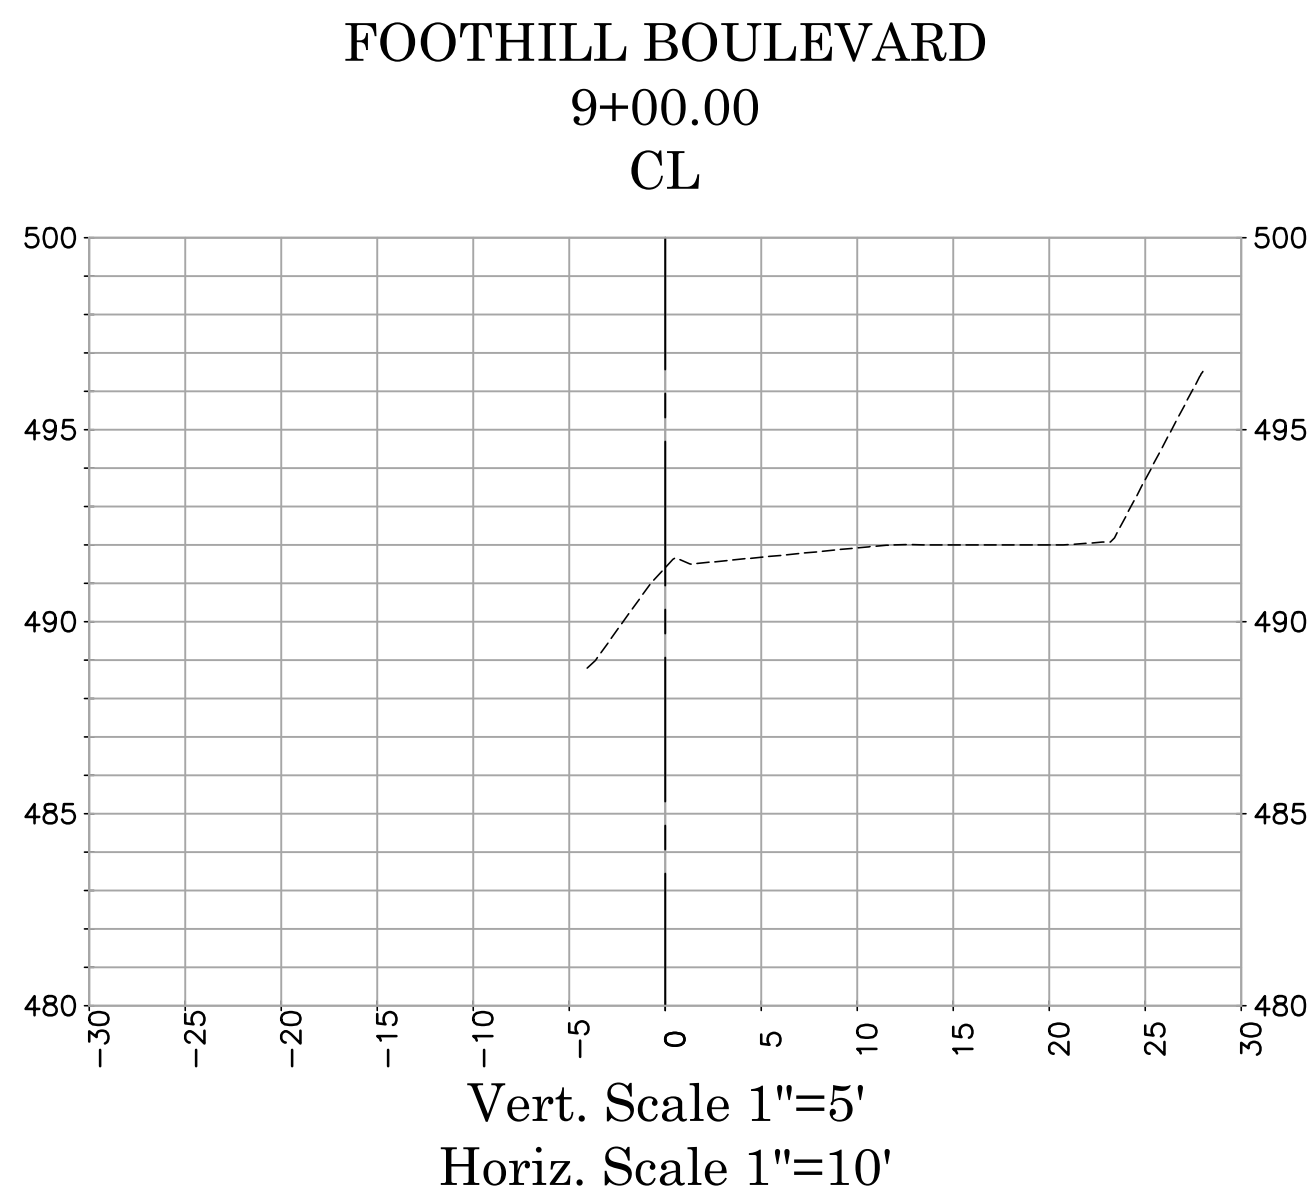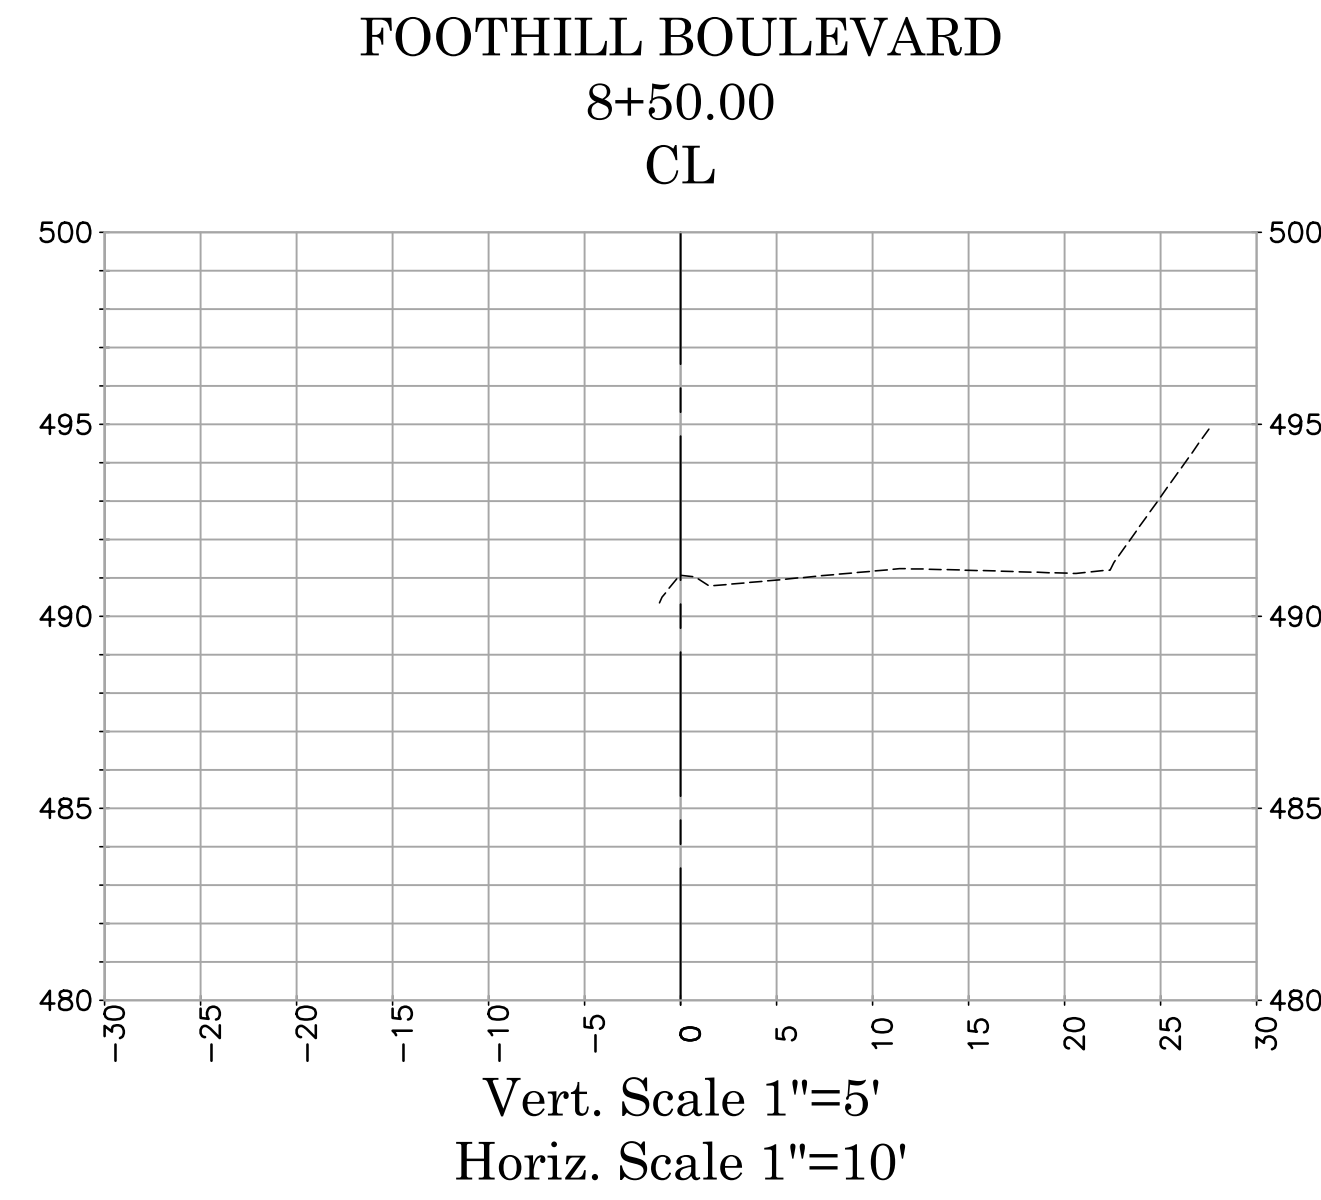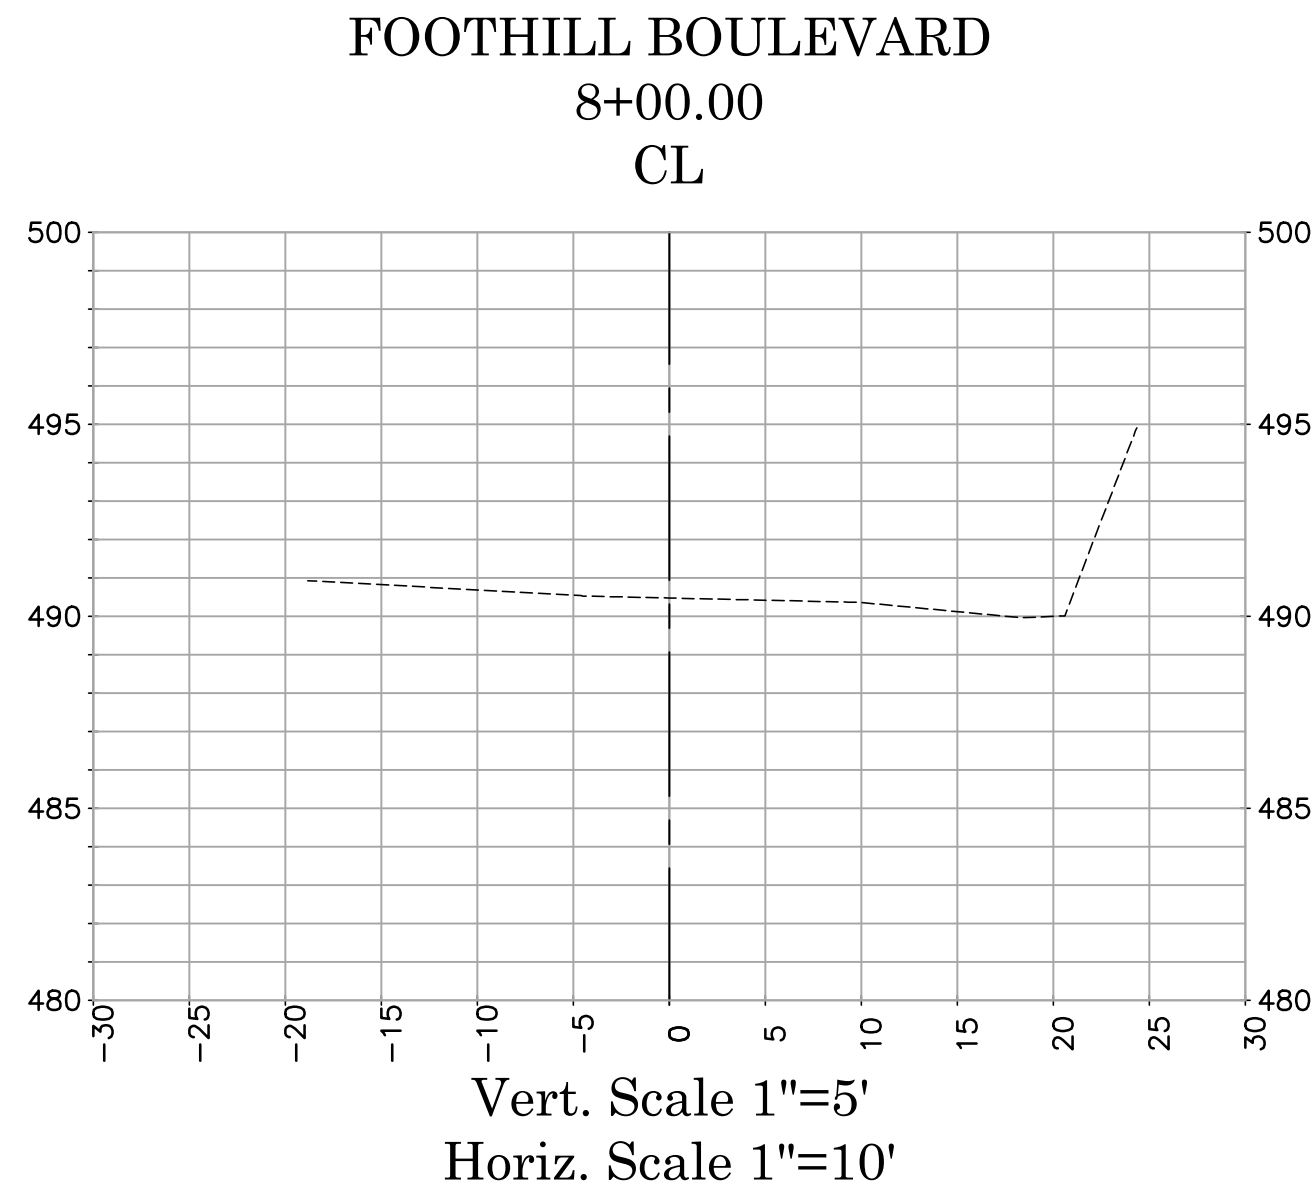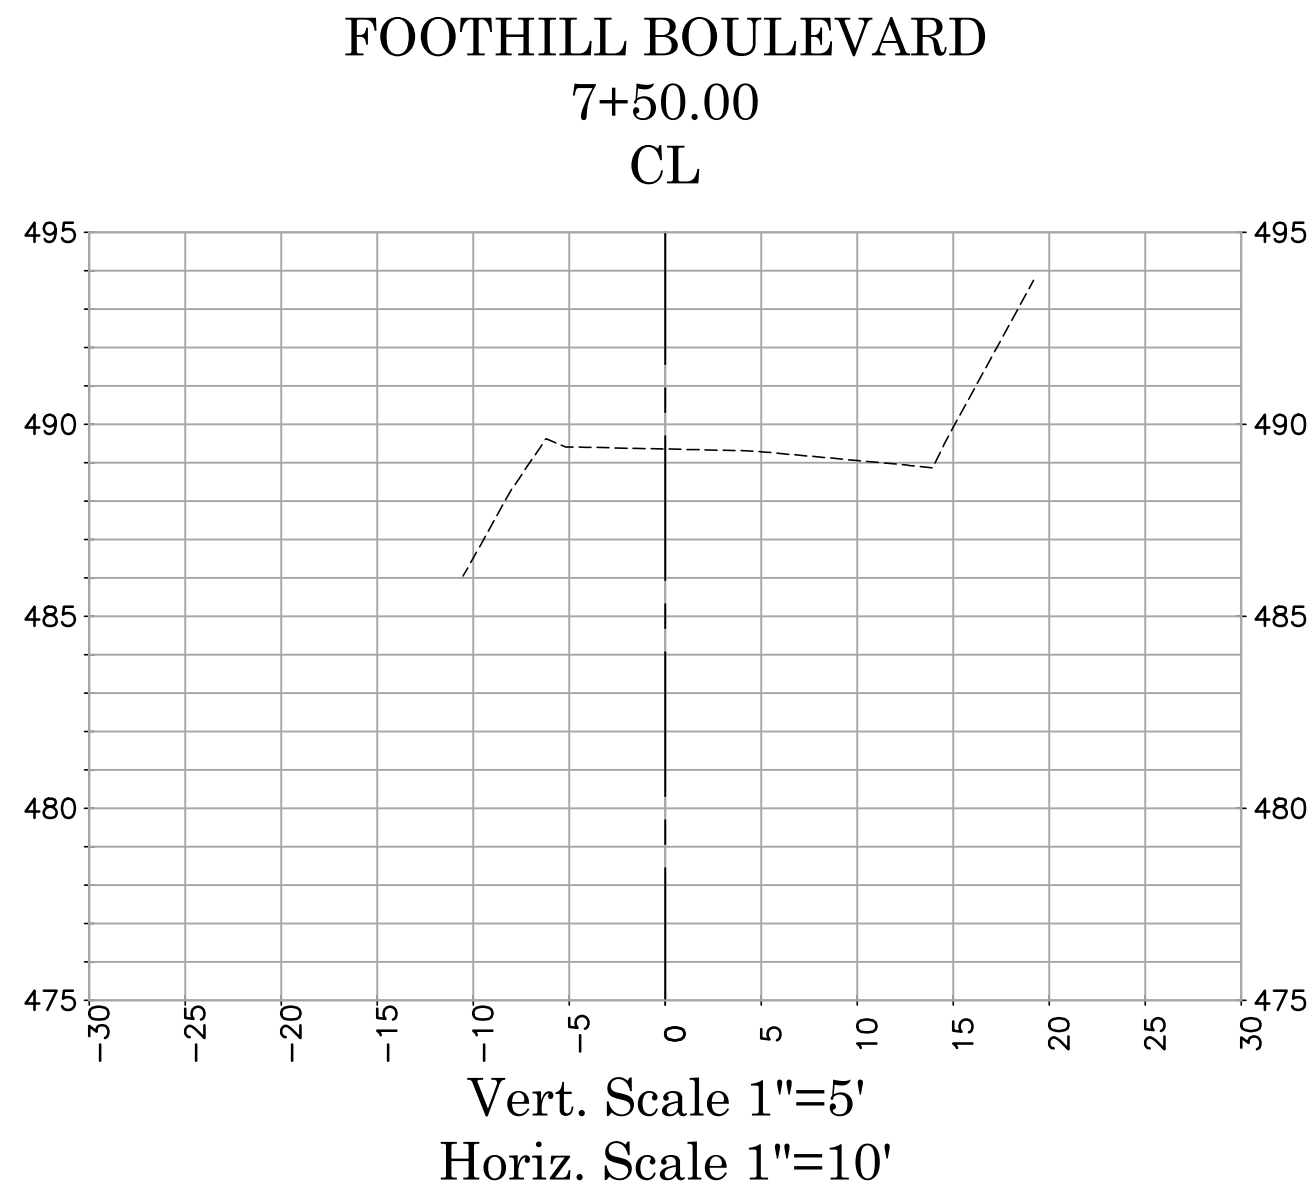

LEGEND

LINE PATTERN KEY

Existing Ground 2020

U.S. Survey

Foot

OC Public Works
OC Survey/Field Services
Boundary Analysis & Mapping

COUNTY OF ORANGE			
OC PUBLIC WORKS/ENGINEERING SERVICES			
OC SURVEY/FIELD SERVICES/BOUNDARY ANALYSIS & MAPPING			
2062 FOOTHILL BLVD-ROADWAY PAVEMENT			
TOPOGRAPHIC MAP			
SECTIONS			
PROJECT LIMITS: INTERSECTION OF LA CUESTA DR & FOOTHILL BOULEVARD TO			
APPROXIMATE 1000' NORTHWESTERLY ALONG FOOTHILL BOULEVARD			
DATE OF SURVEY: 04/24/2020		BY: R. MACIAS & PARTY	
MAPPING		BY: K. AHMED	
OFFICE CHECK		BY: E. MEDINA, PLS	
FIELD CHECK		BY: R. MACIAS, PLS	
SCALE: 1"=10'		W.O. #ER38001	FILE #1920PW-OP0011
FILE: FOOTHILL_BLDV_TOPO_2020_SS.DWG			
MARK	DATE	ITEM	
REVISIONS			
			SHEET NO.
			10
			of
			10