

FOR CONTINUATION SEE MAP NO. F 1670-1


SC-FMS-0029-03

RANCHO SAN JUAN CAJON DE SANTA ANA

[illegible]



FOR CONTINUATION SEE MAP NO. F 1669-3

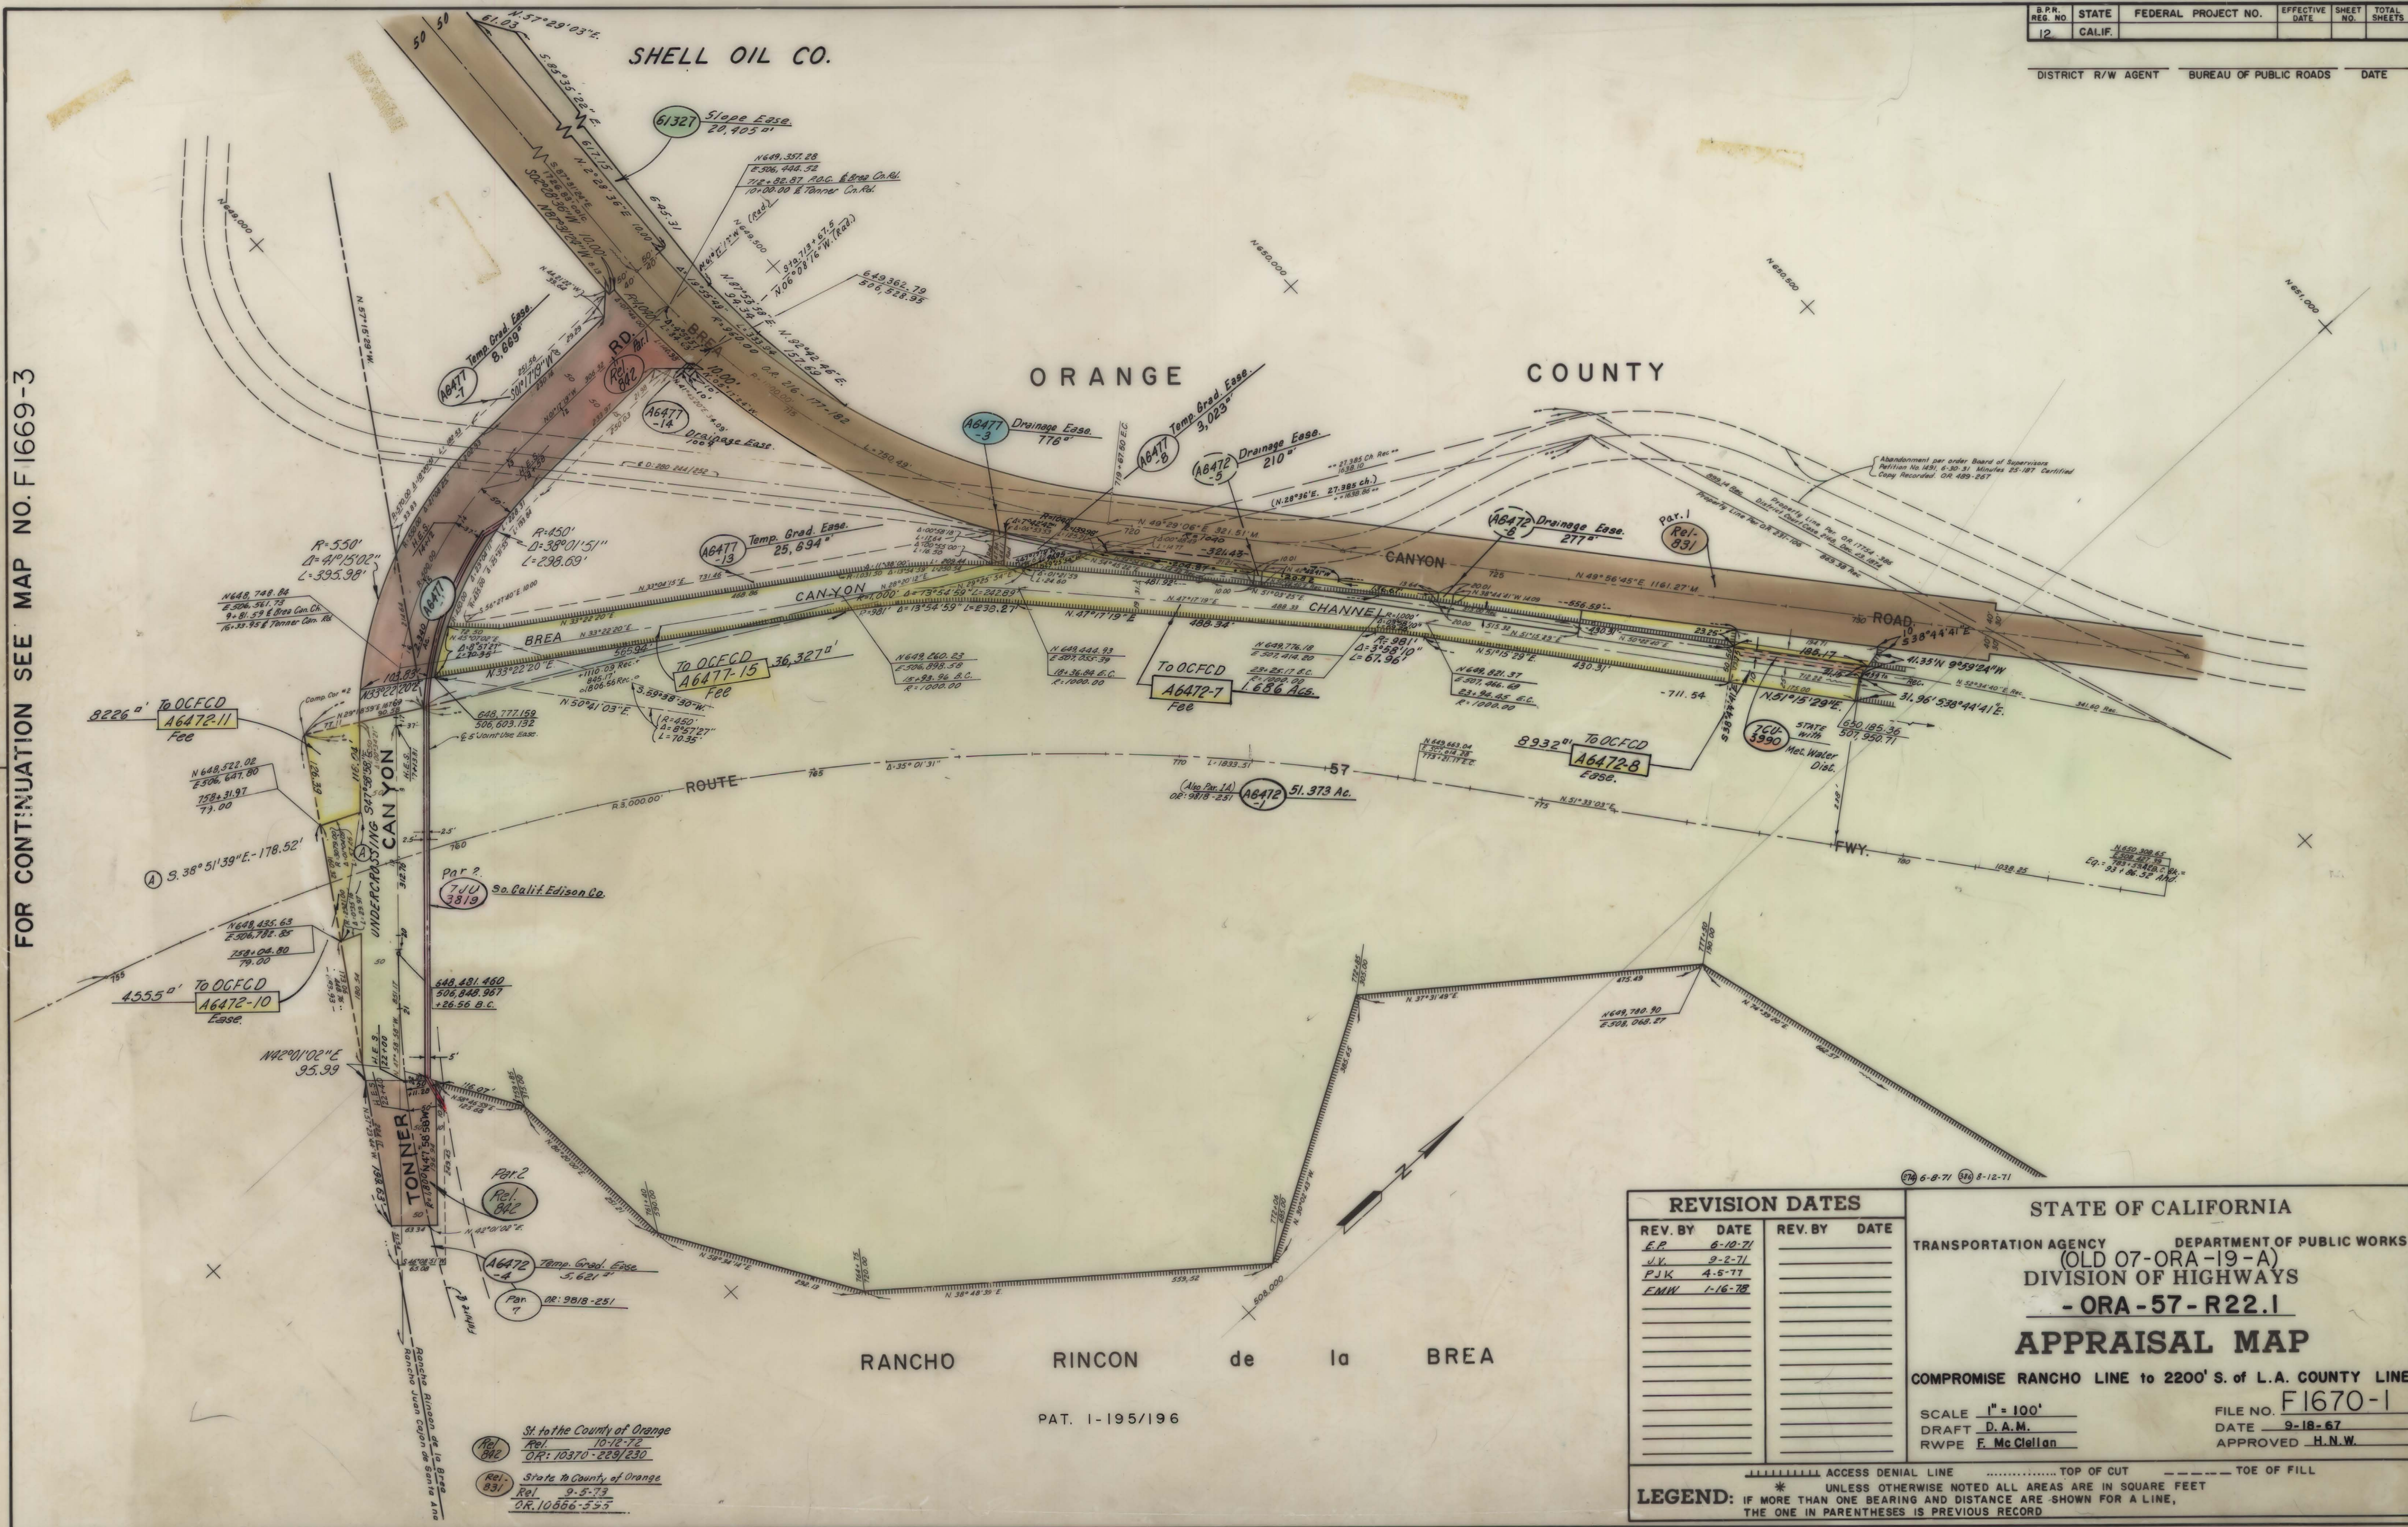

FOR CONTINUATION SEE MAP NO. F1670-2

SC-FMS-0030-01