



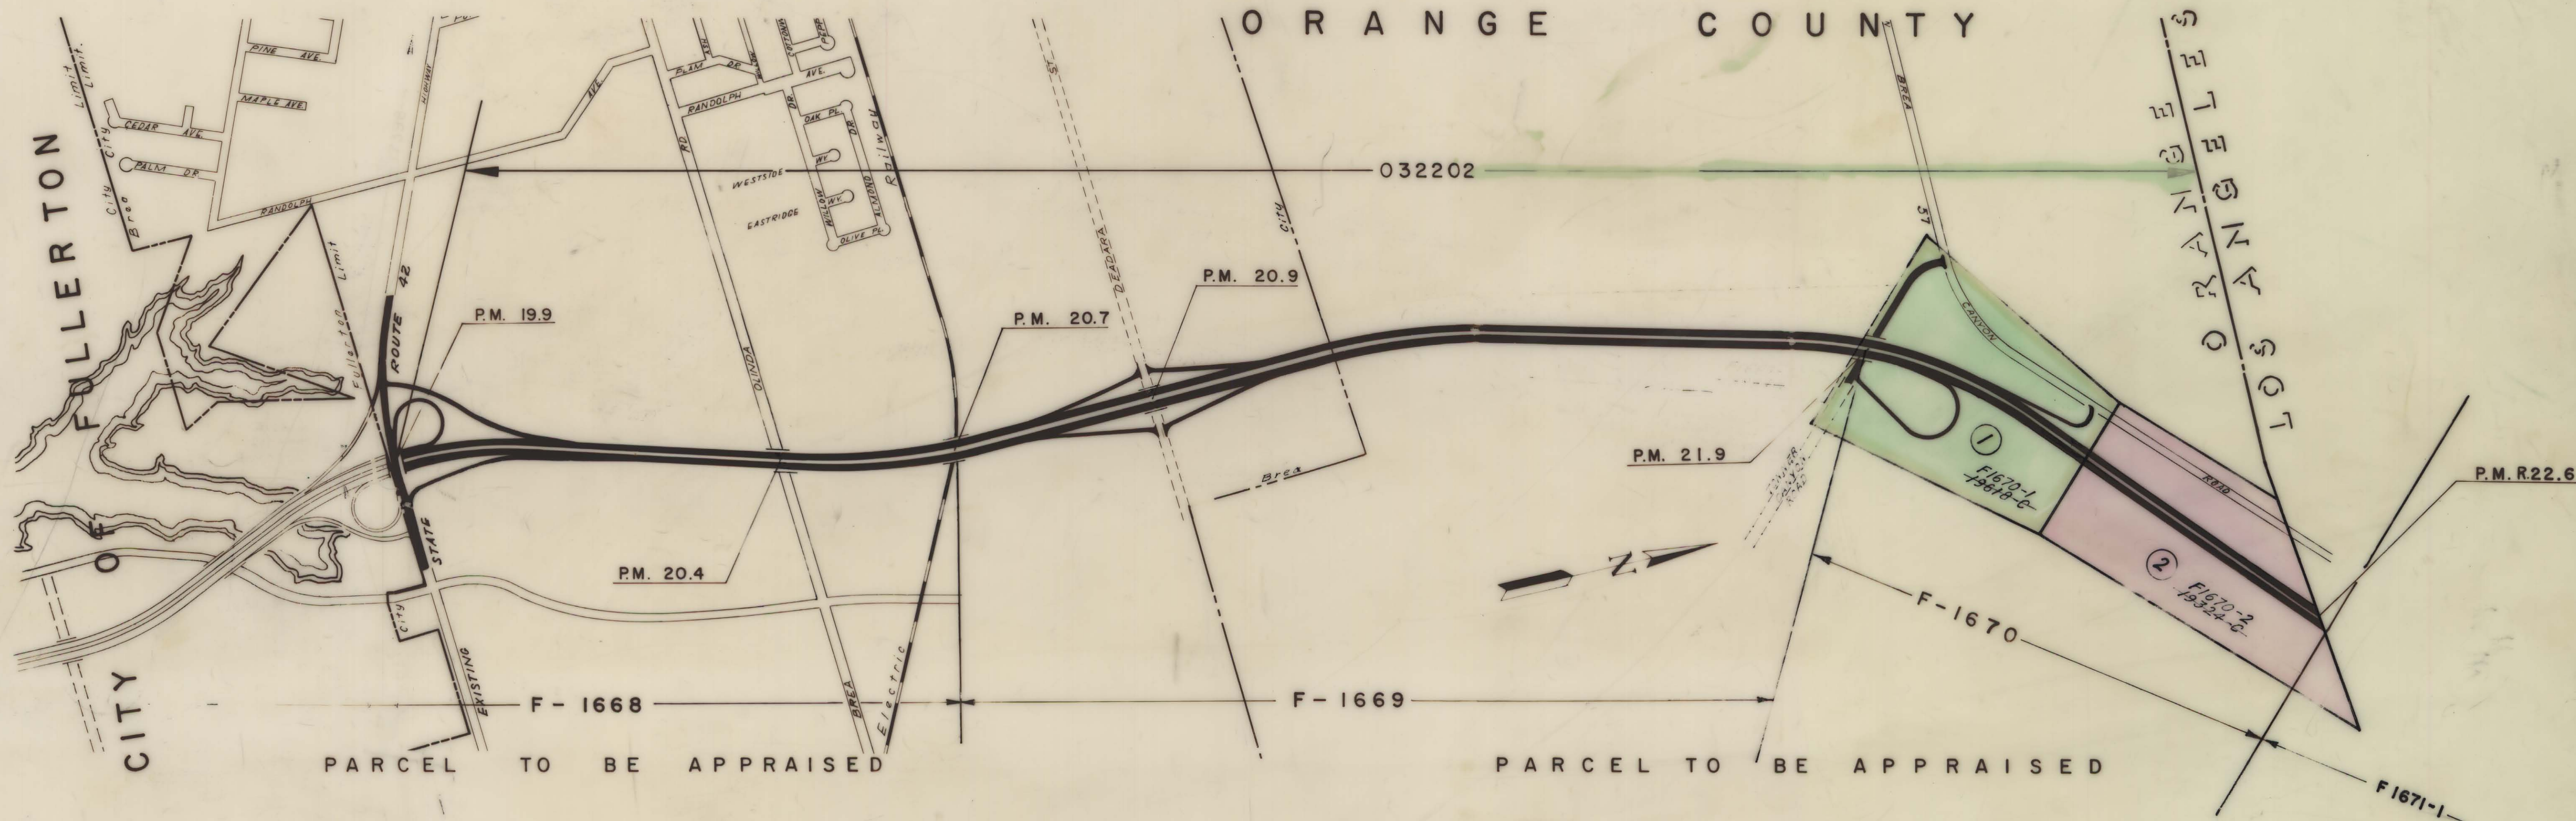



STATE OF CALIFORNIA TRANSPORTATION AGENCY
DEPARTMENT OF PUBLIC WORKS
DIVISION OF HIGHWAYS
12-ORA-57-21.9/22.6
RIGHT of WAY INDEX MAP
SCALE: 1" = 700'
DATE: 11-20-74
F-No's: 1670

FOR CONTINUATION SEE MAP NO. F1669-3

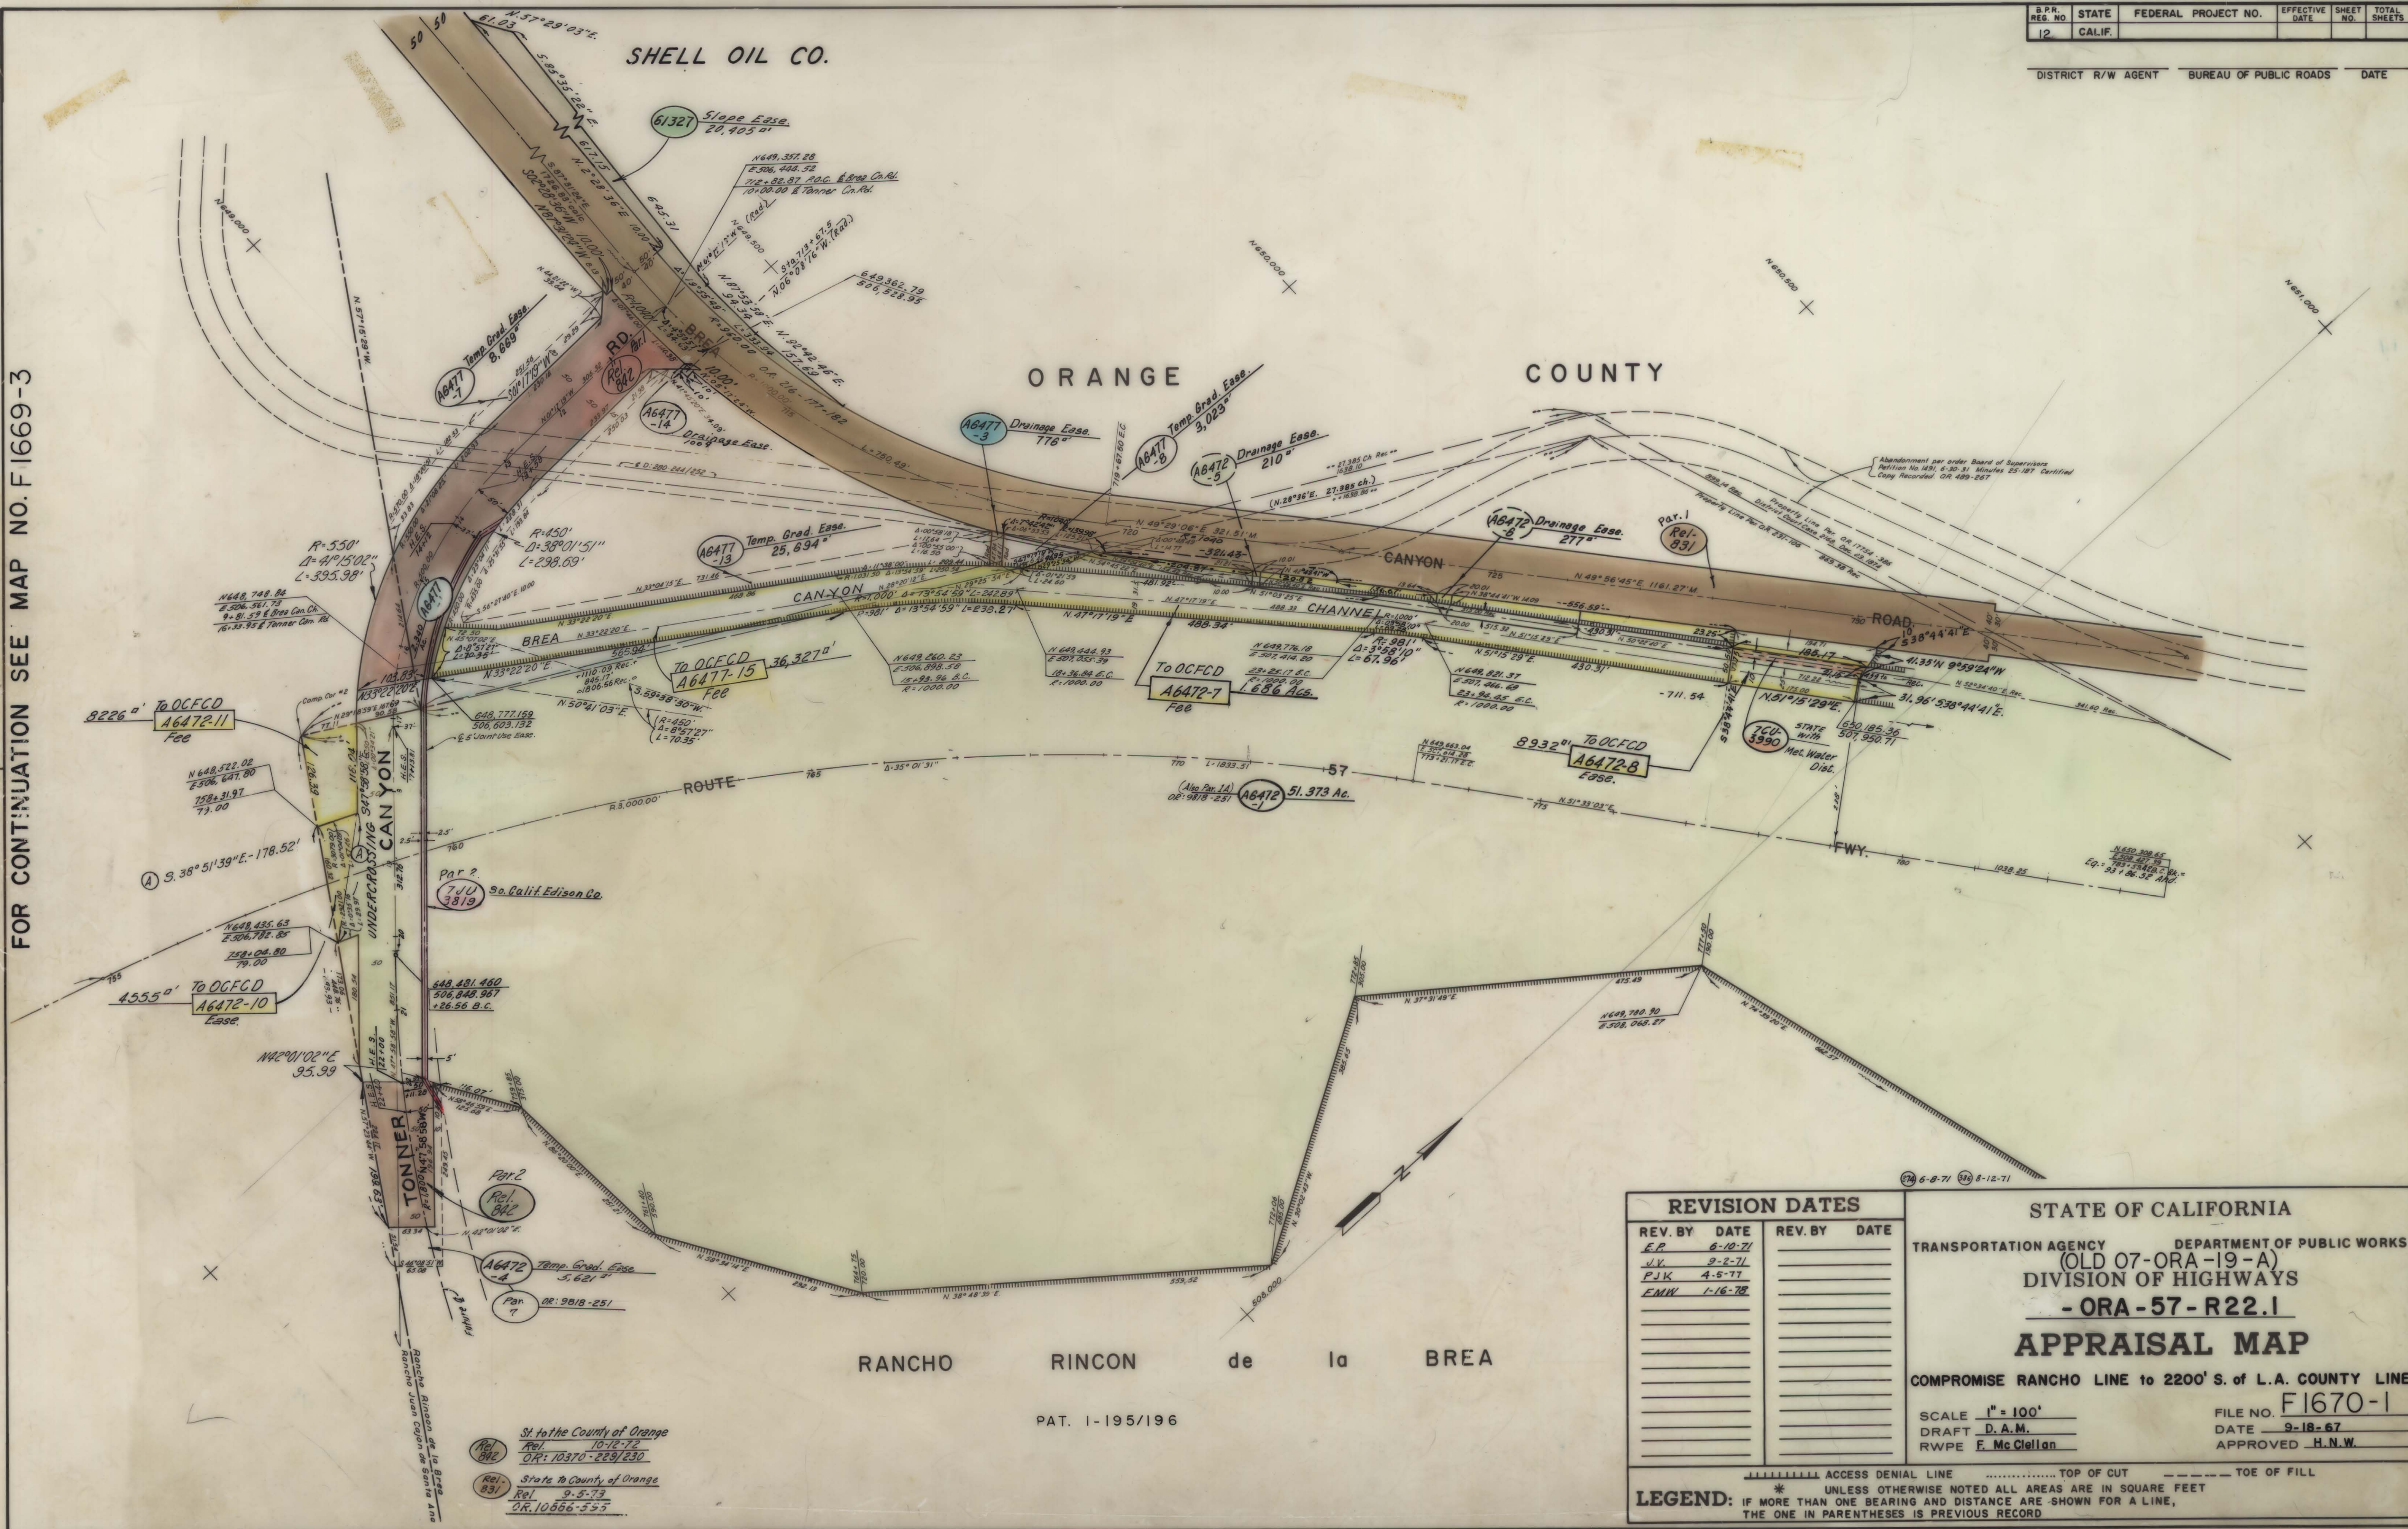

FOR CONTINUATION SEE MAP NO. F1670-2

SC-FMS-0030-01

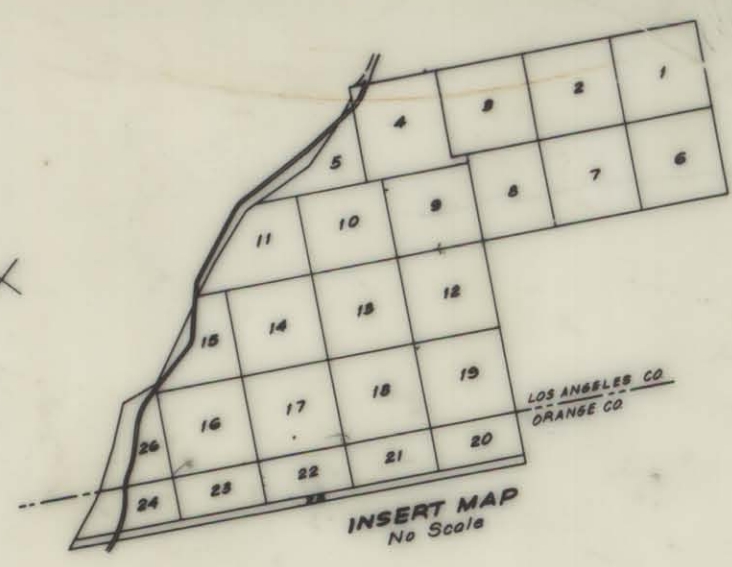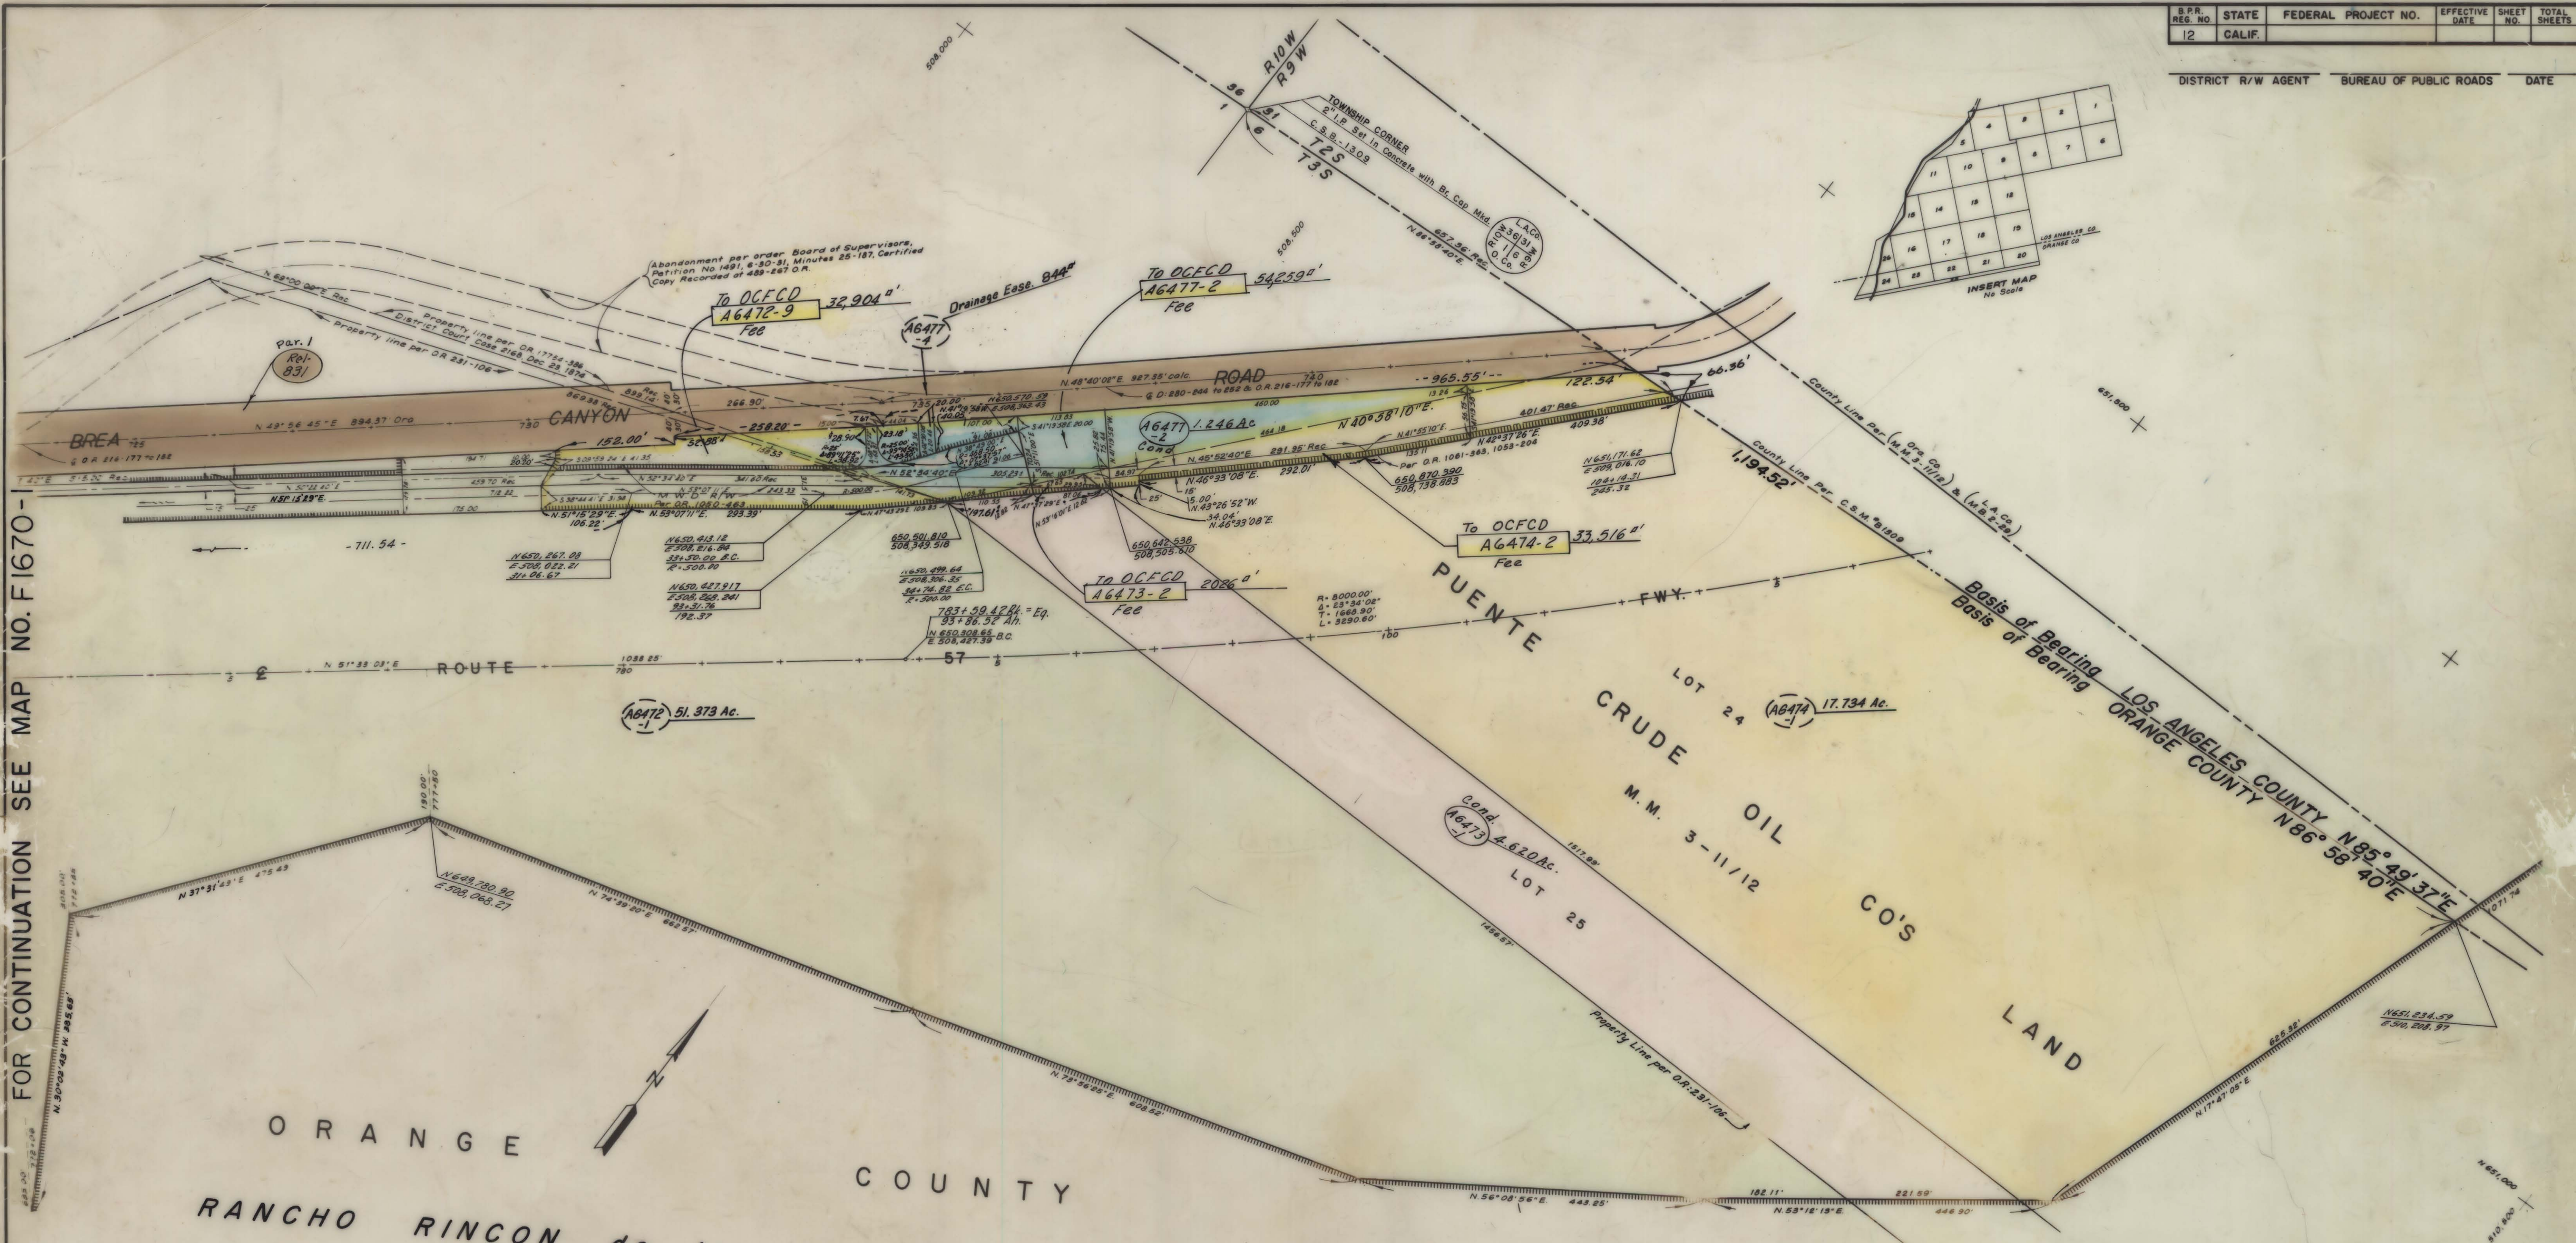

FOR CONTINUATION SEE MAP NO. F1670-1

FOR CONTINUATION SEE MAP NO. F1671-1

SC-FMS-0030-02

L.A.-57

ORANGE COUNTY
RANCHO RINCON de la BREA
PAT. 1-195/196

PARCEL NO.	GRANTOR OR GRANTEE	AREA		INST	RECORDING DATA	
		TO BE ACQUIRED	EXCESS TOTAL		DATE	O.R.
A6472-1	Socony Mobil Oil Co. Inc.	51.621 Ac.		Cond.	9-24-71	9818-251
A6473	Keeler	4.620 Ac.		Cond.	10-7-71	9835-527
A6474	Shell Oil Co.	18.504 Ac.		Fee	11-27-70	9473-91
A6477-1	Rowland Land Co.	2.340 Ac.		Fee	11-27-70	9473-91
A6477-2		1.248 Ac.		Cond.	10-7-71	9835-527
A6477-3		776		Ease	11-27-70	9473-91
A6477-7		8,669		Ease		"
A6477-8		3,023		Ease		"
A6477-13		25,894		Ease		"
Rel 831	SEE F1670-1					

REVISION DATES			
REV. BY	DATE	REV. BY	DATE
C.R.M.	8-30-67		
D.A.M.	9-13-67		
D.A.M.	9-20-67		
D.A.M.	8-27-68		
P.J.K.	4-5-77		
EMW	1-16-78		

STATE OF CALIFORNIA
TRANSPORTATION AGENCY DEPARTMENT OF PUBLIC WORKS
(OLD 07-ORA-19-A)
DIVISION OF HIGHWAYS
-ORA-57-R22.4
APPRAISAL MAP
2200' S. of COUNTY LINE to COUNTY LINE
SCALE 1" = 100'
DRAFT D.A.M.
RWPE F. McClellan
FILE NO. F1670-2
DATE 6-22-67
APPROVED H.N.W.

LEGEND: ACCESS DENIAL LINE TOP OF CUT TOE OF FILL
* UNLESS OTHERWISE NOTED ALL AREAS ARE IN SQUARE FEET
IF MORE THAN ONE BEARING AND DISTANCE ARE SHOWN FOR A LINE, THE ONE IN PARENTHESES IS PREVIOUS RECORD