

SHEET 1 OF 5 SHEETS
GROSS AREA: 6.57 ACRES
NET AREA: 6.544 ACRES
57 NUMBERED LOTS AND
9 LETTERED LOTS
(ALL OF TENTATIVE TRACT NO. 15610)

DATE OF SURVEY: DECEMBER 1997

BLOCK MODULE
6148 03

TRACT NO. 15610

FOR CONDOMINIUM PURPOSES
IN THE CITY OF ANAHEIM, COUNTY OF ORANGE, STATE OF CALIFORNIA.

BEING A SUBDIVISION OF PARCEL 1 OF LOT LINE ADJUSTMENT NO. 409, RECORDED JULY 23, 1998 AS INSTRUMENT NO. 19980475635, IN THE OFFICE OF THE COUNTY RECORDER OF ORANGE COUNTY, CALIFORNIA.

JEFFERY L. MAYS, P.L.S. 6379

ACCEPTED AND FILED AT THE
REQUEST OF

FIRST AMERICAN TITLE INSURANCE CO.

DATE APR. 12, 1999

TIME 4:05 PM FEE \$15.00

INSTRUMENT #19990266811 PM
BOOK 782 PAGE 26-30

GARY L. GRANVILLE
COUNTY CLERK-RECORDER

BY: *[Signature]*
DEPUTY

OWNERSHIP CERTIFICATE:

WE THE UNDERSIGNED, BEING ALL PARTIES HAVING ANY RECORD TITLE INTEREST IN THE LAND COVERED BY THIS MAP, DO HEREBY CONSENT TO THE PREPARATION AND RECORDATION OF SAID MAP, AS SHOWN WITHIN THE DISTINCTIVE BORDER LINE.

WE HEREBY IRREVOCABLY OFFER FOR DEDICATION TO THE CITY OF ANAHEIM AS AN EASEMENT FOR ROAD, PUBLIC UTILITY, AND OTHER PUBLIC PURPOSES:

BROOKHURST STREET

WE ALSO HEREBY IRREVOCABLY OFFER FOR DEDICATION TO THE CITY OF ANAHEIM:

- 1.) LOTS A, B, C, D, E AND F AS AN EASEMENT FOR WATER, PUBLIC UTILITY AND EMERGENCY PURPOSES INCLUDING INGRESS AND EGRESS RIGHTS FOR MAINTENANCE PURPOSES AS SHOWN ON THIS MAP.
- 2.) THE ELECTRICAL FACILITIES AND APPURTENANCES, THE DOMESTIC WATER DISTRIBUTION SYSTEM AND APPURTENANCES AND THE STREET LIGHTING SYSTEM AND APPURTENANCES AS SHOWN ON THE IMPROVEMENT PLANS FOR THIS PROJECT.
- 3.) A CONDUIT SYSTEM SUFFICIENT TO ACCOMMODATE THE CITY OF ANAHEIM FRANCHISED CABLE TELEVISION NETWORK SYSTEM. THE SYSTEM SHALL BE INSTALLED IN THE PUBLIC RIGHT-OF-WAY OR PUBLIC UTILITY EASEMENT AND SHALL MAKE SERVICE AVAILABLE TO ALL RESIDENTIAL UNITS, SCHOOLS, PUBLIC FACILITIES AND OTHERS AS REQUIRED.

WE ALSO HEREBY RELEASE AND RELINQUISH TO THE CITY OF ANAHEIM ALL VEHICULAR ACCESS RIGHTS TO BROOKHURST STREET, EXCEPT AT STREET INTERSECTIONS.

KAUFMAN AND BROAD, COASTAL, INC., A CALIFORNIA CORPORATION

BY: *[Signature]* BY: _____
PRINT NAME: *Janice Shackle* PRINT NAME: _____
PRINT TITLE: *Asst. Secretary* PRINT TITLE: _____

NOTARY ACKNOWLEDGMENTS:

STATE OF CALIFORNIA }
COUNTY OF *Orange* } SS

ON THIS *22nd* DAY OF *January*, 1999.

BEFORE ME, *Christine S. Adrian, Notary Public* PERSONALLY APPEARED

Janice Shackle

PERSONALLY KNOWN TO ME (OR PROVED TO ME ON THE BASIS OF SATISFACTORY EVIDENCE) TO BE THE PERSON(S) WHOSE NAME(S) IS/ARE SUBSCRIBED TO THE WITHIN INSTRUMENT AND ACKNOWLEDGED TO ME THAT HE/SHE/THEY EXECUTED THE SAME IN HIS/HER/THEIR AUTHORIZED CAPACITY(IES), AND THAT BY HIS/HER/THEIR SIGNATURE(S) ON THE INSTRUMENT THE PERSON(S), OR THE ENTITY UPON BEHALF OF WHICH THE PERSON(S) ACTED, EXECUTED THE INSTRUMENT.

MY PRINCIPAL PLACE OF BUSINESS
IS IN *Orange* COUNTY.

MY COMMISSION EXPIRES: *1/25/2002*

WITNESS MY HAND

Christine S. Adrian

(SIGNATURE)

NOTARY PUBLIC IN AND FOR

Christine S. Adrian

(PRINT NAME)

SIGNATURE OMISSION NOTES:

IN ACCORDANCE WITH THE PROVISIONS OF SECTION 66436(a)(3)(A) OF THE SUBDIVISION MAP ACT, THE FOLLOWING SIGNATURES HAVE BEEN OMITTED:

- 1) THE CITY OF ANAHEIM, HOLDER OF EASEMENTS FOR PUBLIC UTILITY, STREET, ROAD AND INCIDENTAL PURPOSES RECORDED IN BOOK 3476, PAGE 452, BOOK 3476, PAGE 455, BOOK 4971, PAGE 466 AND BOOK 12675, PAGE 464 ALL OF OFFICIAL RECORDS.
- 2) THE CITY OF ANAHEIM, HOLDER OF AN EASEMENT FOR PUBLIC UTILITY AND INCIDENTAL PURPOSES RECORDED AS INSTRUMENT NO. 88-027419, O.R.

BASIS OF BEARINGS:

THE BEARINGS SHOWN HEREON ARE BASED ON THE BEARING BETWEEN O.C.S. HORIZONTAL CONTROL STATION GPS NO. 3018 AND STATION GPS NO. 3019 BEING N 00°47'39" E PER RECORDS ON FILE IN THE OFFICE OF THE ORANGE COUNTY SURVEYOR.

DATUM STATEMENT:

COORDINATES SHOWN ARE BASED ON THE CALIFORNIA COORDINATE SYSTEM, (CCS83) ZONE VI, 1983 NAD, (1991.35 EPOCH OCS GPS ADJUSTMENT).

ALL DISTANCES SHOWN ARE GROUND UNLESS OTHERWISE NOTED. TO OBTAIN GRID DISTANCE MULTIPLY GROUND DISTANCE BY 0.999992105.

SHEET INDEX:

SHEET 2 - BOUNDARY DETERMINATION
SHEET 3 & 4 - LOT DETAIL
SHEET 5 - CENTERLINE DETAIL AND LOT AREA TABLE

SURVEYOR'S STATEMENT:

I HEREBY STATE THAT THIS MAP CONSISTING OF 5 SHEETS CORRECTLY REPRESENTS A TRUE AND COMPLETE SURVEY AS SHOWN MADE IN DECEMBER, 1997; WAS MADE BY ME OR UNDER MY DIRECTION; THAT THE MONUMENTS ARE OF THE CHARACTER AND OCCUPY (OR WILL OCCUPY) THE POSITIONS INDICATED BY SAID MAP; AND THAT SAID MONUMENTS ARE (OR WILL BE) SUFFICIENT TO ENABLE THE SURVEY TO BE RETRACED.

[Signature]
JEFFERY L. MAYS, P.L.S. 6379
LICENSE EXPIRES 12-31-98




CITY ENGINEER'S STATEMENT:

I HEREBY STATE THAT I HAVE EXAMINED THIS MAP AND FOUND IT TO BE SUBSTANTIALLY IN CONFORMANCE WITH THE TENTATIVE MAP, AS FILED WITH, AMENDED AND APPROVED BY THE CITY PLANNING COMMISSION; THAT ALL PROVISIONS OF THE SUBDIVISION MAP ACT AND THE CITY SUBDIVISION REGULATIONS HAVE BEEN COMPLIED WITH AND THE MAP IS TECHNICALLY CORRECT IN ALL RESPECTS NOT STATED TO BY THE COUNTY SURVEYOR.

DATED THIS *21st* DAY OF *January*, 19 *99*

GARY E. JOHNSON
DIRECTOR OF PUBLIC WORKS/
CITY ENGINEER
CITY OF ANAHEIM

BY: *[Signature]*
R.C.E. NO. *22377*
MY REGISTRATION EXPIRES: *12-31-2001*

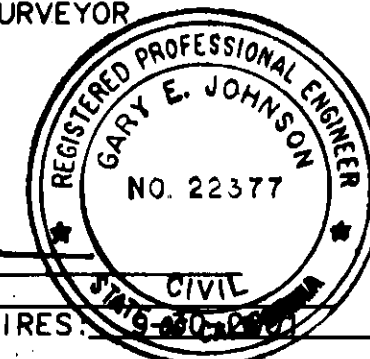

COUNTY TREASURER-TAX COLLECTOR'S CERTIFICATE:

STATE OF CALIFORNIA }
COUNTY OF ORANGE } SS

I HEREBY CERTIFY THAT ACCORDING TO THE RECORDS OF MY OFFICE THERE ARE NO LIENS AGAINST THE LAND COVERED BY THIS MAP OR ANY PART THEREOF FOR UNPAID STATE, COUNTY, MUNICIPAL OR LOCAL TAXES OR SPECIAL ASSESSMENTS COLLECTED AS TAXES, EXCEPT TAXES OR SPECIAL ASSESSMENTS COLLECTED AS TAXES NOT YET PAYABLE.

AND DO ALSO CERTIFY TO THE RECORDER OF ORANGE COUNTY THAT THE PROVISIONS OF THE SUBDIVISION MAP ACT HAVE BEEN COMPLIED WITH REGARDING DEPOSITS TO SECURE THE PAYMENT OF TAXES OR SPECIAL ASSESSMENTS COLLECTED AS TAXES ON THE LAND COVERED BY THIS MAP.

DATED THIS *4* DAY OF *MARCH*, 19 *99*

JOHN M. W. MOORLACH
COUNTY TREASURER-TAX COLLECTOR

BY: *[Signature]*
DEPUTY TREASURER-TAX COLLECTOR

CITY CLERK'S STATEMENT:

STATE OF CALIFORNIA }
COUNTY OF ORANGE } SS
CITY OF ANAHEIM

I HEREBY STATE THAT THIS MAP WAS PRESENTED FOR APPROVAL TO THE CITY COUNCIL OF THE CITY OF ANAHEIM AT A REGULAR MEETING THEREOF HELD ON THE *9th* DAY OF *February*, 19 *99* AND THAT THEREUPON SAID COUNCIL DID, BY AN ORDER DULY PASSED AND ENTERED, APPROVE SAID MAP.

THE CITY OF ANAHEIM DOES NOT ACCEPT AT THIS TIME THE IRREVOCABLE OFFERS OF DEDICATION AS SHOWN IN THE OWNERSHIP CERTIFICATE.

THE CITY OF ANAHEIM DOES HEREBY ACCEPT ALL VEHICULAR ACCESS RIGHTS TO BROOKHURST STREET AS RELEASED AND RELINQUISHED.

AND DID ALSO APPROVE SUBJECT MAP PURSUANT TO THE PROVISIONS OF SECTION 66436 (a) (3) (A) OF THE SUBDIVISION MAP ACT.

THE PRIVATE STREET SHOWN HEREON IS NOT DESIGNED TO CITY STANDARDS FOR PUBLIC STREETS AND IS NOT ACCEPTABLE FOR DEDICATION AS A PUBLIC STREET.

DATED THIS *12th* DAY OF *February*, 19 *99*


[Signature]
LEONORA N. SOHL
CITY CLERK OF ANAHEIM

COUNTY SURVEYOR'S STATEMENT:

I HEREBY STATE THAT I HAVE EXAMINED THIS MAP AND HAVE FOUND THAT ALL MAPPING PROVISIONS OF THE SUBDIVISION MAP ACT HAVE BEEN COMPLIED WITH AND I AM SATISFIED SAID MAP IS TECHNICALLY CORRECT RELATIVE TO THE TRACT MAP BOUNDARY.

DATED THIS *7th* DAY OF *April*, 1999

BY: *[Signature]*
JOHN CANAS COUNTY SURVEYOR
ROBERT JELINEK, DEPUTY COUNTY SURVEYOR

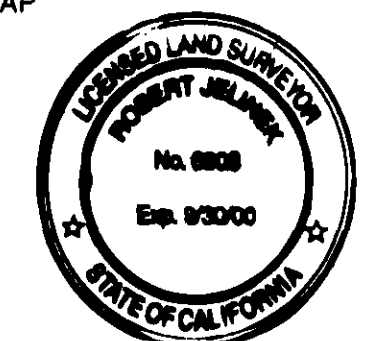

SHEET 2 OF 5 SHEETS
GROSS AREA: 6.57 ACRES
NET AREA: 6.544 ACRES
57 NUMBERED LOTS
9 LETTERED LOTS
(ALL OF TENTATIVE TRACT NO. 15610)
SCALE: 1"=50'
DATE OF SURVEY: DECEMBER 1997

TRACT NO. 15610

FOR CONDOMINIUM PURPOSES
IN THE CITY OF ANAHEIM, COUNTY OF ORANGE, STATE OF CALIFORNIA.

JEFFERY L. MAYS, P.L.S. 6379

BOUNDARY DETERMINATION

LEGEND:

- () - INDICATES RECORD DATA PER TRACT NO. 14697, M.M. 722/8-12.
< > - INDICATES RECORD DATA PER P.M.B. 22/14.
(()) - INDICATES RECORD DATA PER LOT LINE ADJUSTMENT NO. 409, INSTRUMENT NO. 19980475635, O.R.

FD PUNCHED SPIKE PER TRACT NO. 14697, M.M. 722/8-12

SET SPIKE & WASHER L.S. 6379 PRIOR TO RECORDATION

FD 2" BRASS CAP IN C.D.O.H. MONUMENT WELL PER TRACT NO. 14697, M.M. 722/8-12

PARCEL 2

L.L.A. NO. 409

INST. NO. 19980475635

POR LOT 3 & 4
TRACT NO. 13

SET SPIKE & WASHER L.S. 6379 PRIOR TO RECORDATION

TO BE ABANDONED BY SEPARATE INSTRUMENT

CHERRYWOOD LANE
(PRIVATE STREET)

LOT 'E'

CHERRYWOOD LANE
(PRIVATE STREET)

LOT 'D'

CHERRYWOOD LANE
(PRIVATE STREET)

LOT 'C'

LOT 'I'

SEE SHEET 3

SEE SHEET 4

TRACT NO. 2299

M.M. 70/44-49

EASEMENT NOTES:

- (A) CITY UTILITY ESMT BK 3476 PG 452 O.R.
(B) CITY ROAD ESMT BK 3476 PG 455 O.R.
(C) CITY ROAD ESMT BK 12675, PG 464 O.R.
(D) CITY UTILITY ESMT BK 4971 PG 466 O.R.
(E) (TO BE QUITCLAIMED BY SEPARATE DOCUMENT)
(F) EASEMENT FOR ROAD, PUBLIC UTILITY AND OTHER PUBLIC PURPOSES IRREVOCABLY OFFERED FOR DEDICATION TO THE CITY OF ANAHEIM HEREON.

MONUMENT NOTES:

- - INDICATES FOUND MONUMENT AS NOTED.
○ - INDICATES SET MONUMENT AS NOTED
(A) - INDICATES SET LEAD, TACK AND TAG, L.S. 6379 OR 2" IRON PIPE TAGGED L.S. 6379, WITHIN 90 DAYS OF COMPLETION OF IMPROVEMENTS.

1" I.P. TAGGED "L.S. 6379" OR SPIKE AND WASHER STAMPED "L.S. 6379" OR LEAD AND TAG "L.S. 6379" TO BE SET AT LOT CORNERS (EXCEPT AS NOTED BELOW OR OTHERWISE NOTED HEREON) WITHIN 90 DAYS AFTER COMPLETION OF IMPROVEMENTS.

LEAD AND TAG "L.S. 6379" TO BE SET ON A 0.25' OFFSET OF SIDE LOT LINES AT LOT CORNERS ABUTTING THE PRIVATE STREETS SHOWN HEREON FOR LOTS 1 THROUGH 38. (UNLESS OTHERWISE NOTED)

SIDE LOT LINE 0.25' SIDELINE OF PRIVATE STREET

LEAD AND TAG "L.S. 6379" TO BE SET ON A 4.25' PRODUCTION OF SIDE LOT LINES AT LOT CORNERS ABUTTING THE PRIVATE STREETS SHOWN HEREON FOR LOTS 39 THROUGH 44 AND LOTS 49 THROUGH 57. (UNLESS OTHERWISE NOTED)

SIDE LOT LINE 4.25' SIDELINE OF PRIVATE STREET

1" I.P. TAGGED "L.S. 6379" OR SPIKE AND WASHER STAMPED "L.S. 6379" OR LEAD AND TAG "L.S. 6379" TO BE SET AT BC'S, EC'S, PRC'S AND INTERSECTIONS OF STREET CENTERLINES WITHIN 90 DAYS AFTER COMPLETION OF IMPROVEMENTS.

SEE SHEET 1 FOR BASIS OF BEARINGS AND DATUM STATEMENT
SEE SHEETS 3 & 4 FOR LOT DETAIL
SEE SHEET 5 FOR CENTERLINE DETAIL AND LOT AREA TABLE

SHEET 3 OF 5 SHEETS
GROSS AREA: 6.57 ACRES
NET AREA: 6.544 ACRES
57 NUMBERED LOTS AND
9 LETTERED LOTS
(ALL OF TENTATIVE TRACT No. 15610)
SCALE: 1"=30'
DATE OF SURVEY: DECEMBER 1997

TRACT NO. 15610


IN THE CITY OF ANAHEIM, COUNTY OF ORANGE, STATE OF CALIFORNIA.
FOR CONDOMINIUM PURPOSES

JEFFERY L. MAYS, P.L.S. 6379

LOT DETAIL

SEE SHEET 1 FOR BASIS OF BEARINGS AND DATUM STATEMENT
SEE SHEET 2 FOR BOUNDARY DETERMINATION, MONUMENT NOTES AND EASEMENT NOTES
SEE SHEET 5 FOR CENTERLINE DETAIL AND TABLE OF LOT AREAS

NUMBER	DELTA	RADIUS	LENGTH
C1	39°16'52"	40.00	27.42
C2	11°32'12"	40.00	8.05
C3	09°16'01"	40.00	6.47
C4	29°54'55"	40.00	20.88
C5	45°12'31"	15.50	12.23
C6	20°02'16"	40.00	13.99
C7	28°41'42"	40.00	20.03
C8	11°32'13"	40.00	8.05
C9	29°43'48"	40.00	20.76

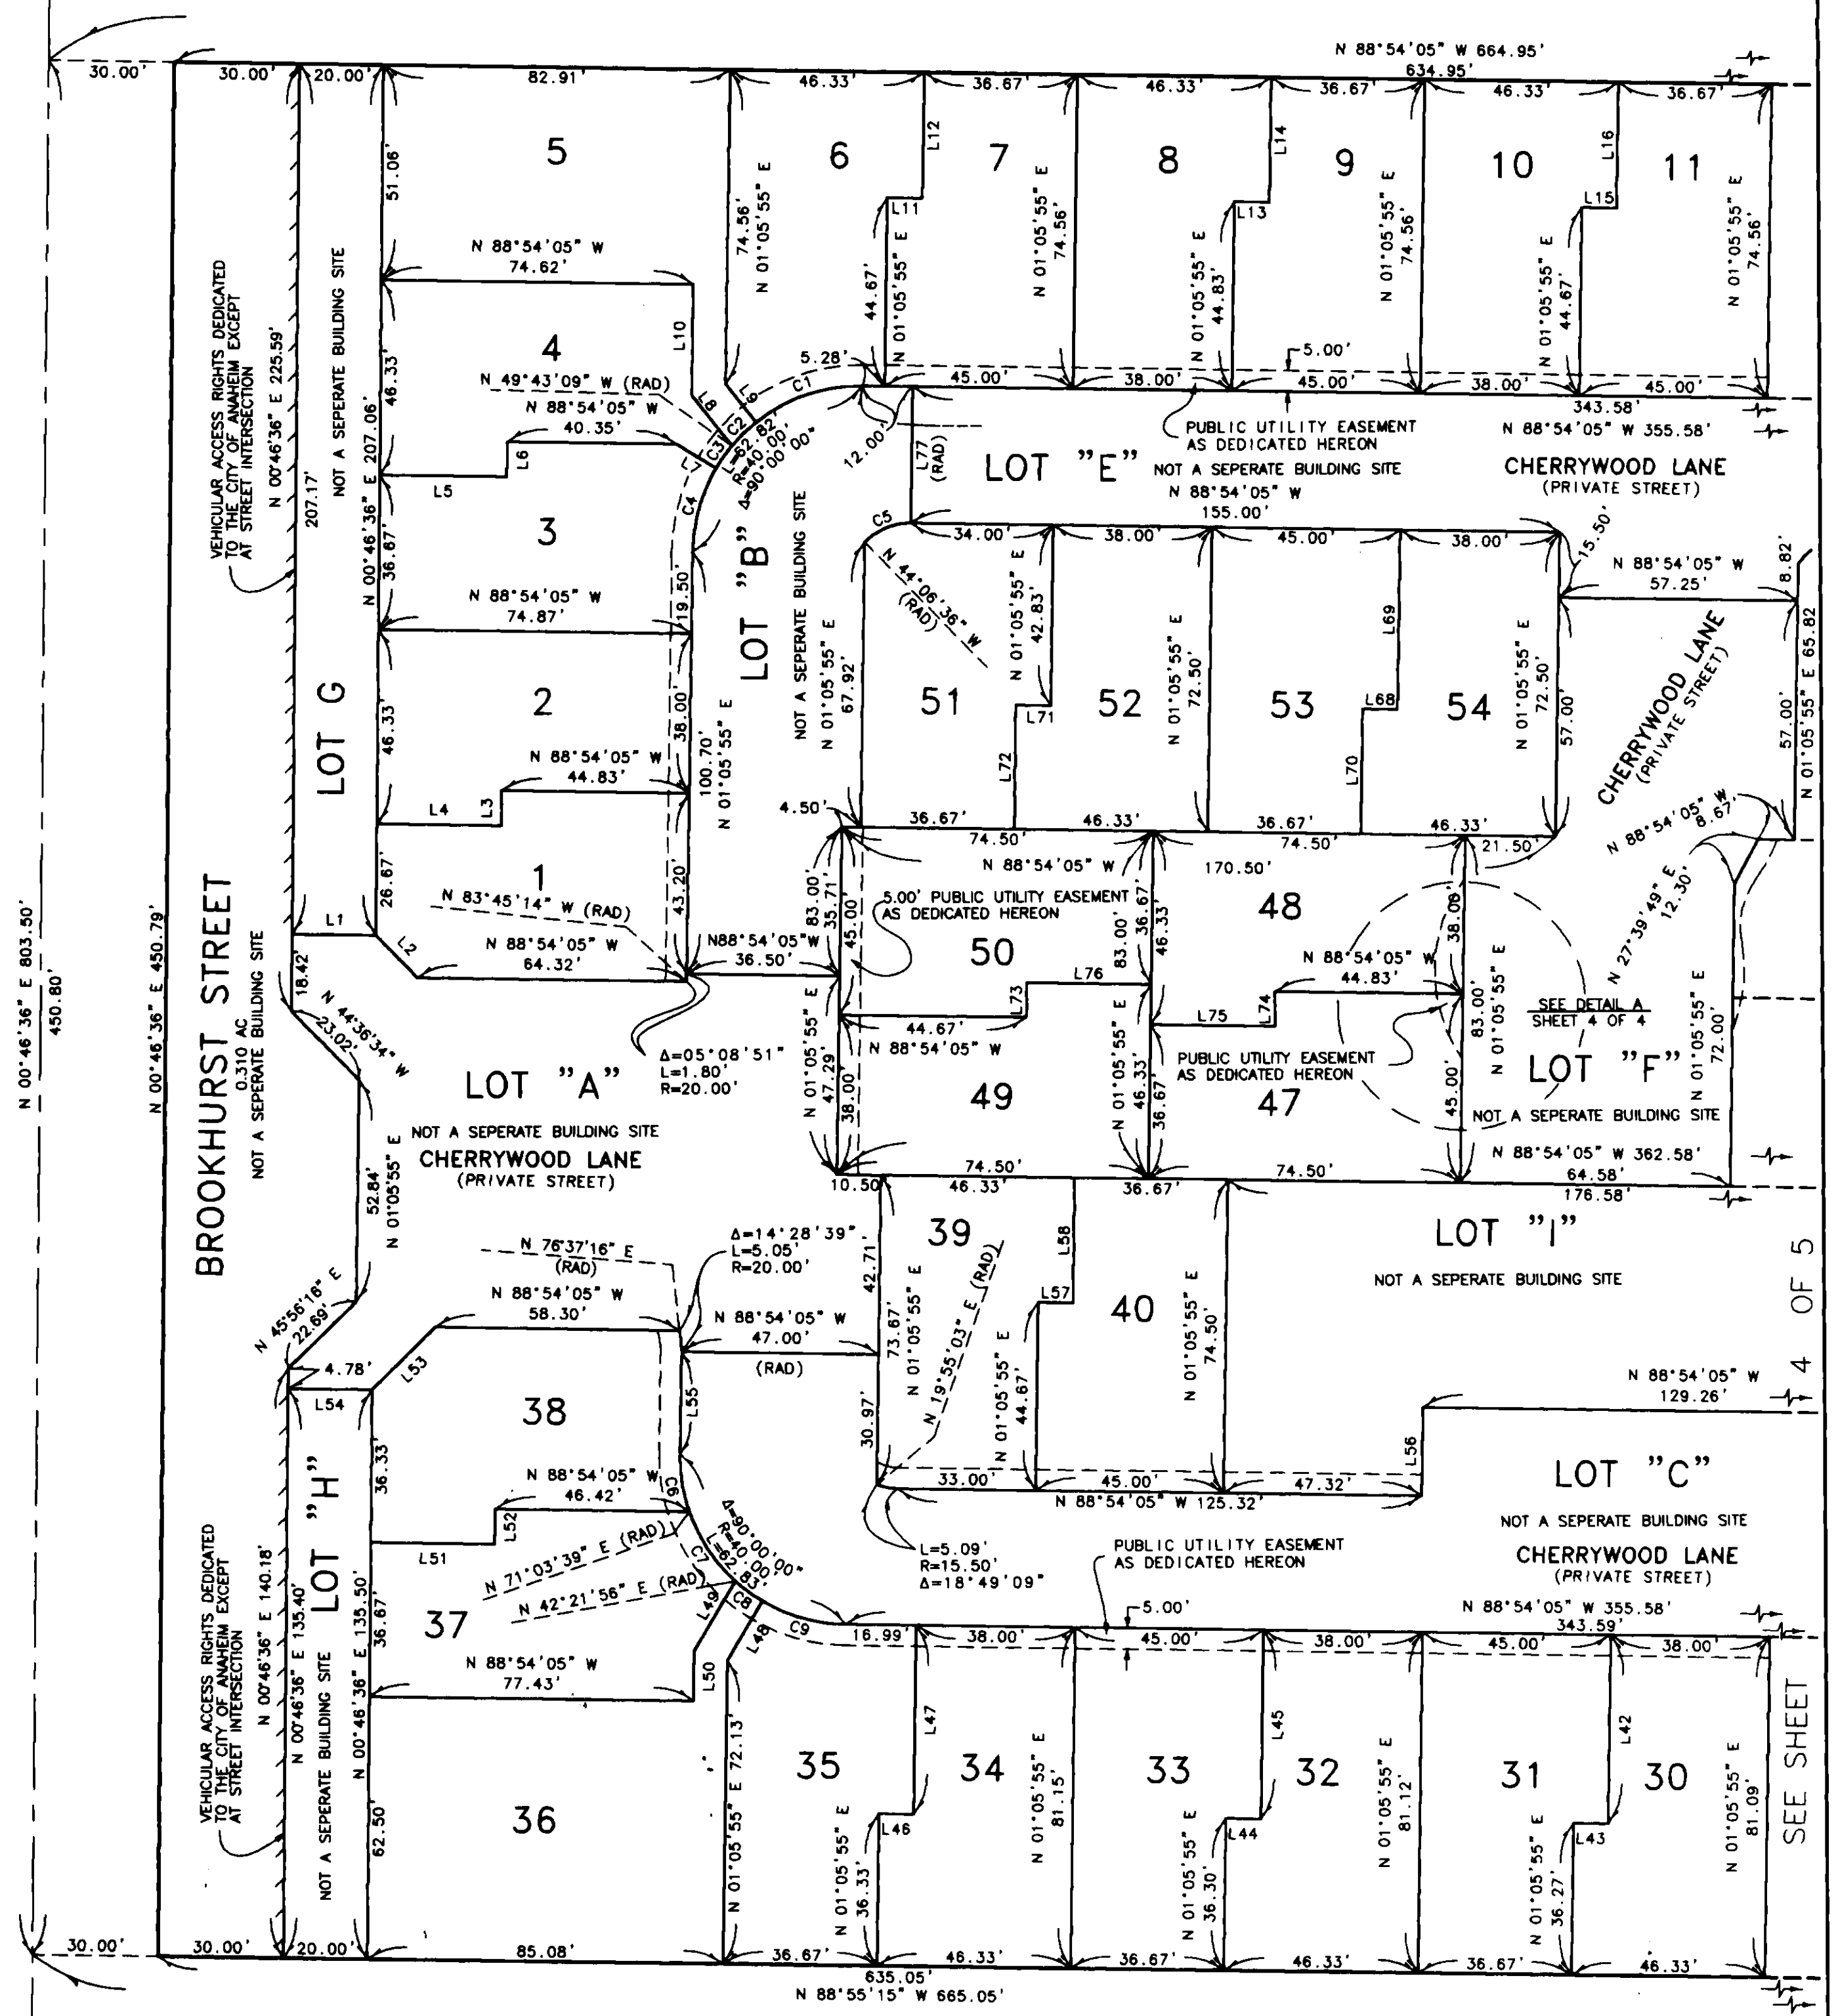

NUMBER	BEARING	DISTANCE
L1	N 89°13'24" W	20.00'
L2	N 44°03'45" W	14.18'
L3	N 01°05'55" E	8.33'
L4	N 88°54'05" W	29.78'
L5	N 88°54'05" W	30.41'
L6	N 01°05'55" E	8.33'
L7	N 58°59'10" W	11.13'
L8	N 38°10'57" W	15.34'
L9	N 38°10'57" W	11.68'
L10	N 01°05'55" E	26.36'
L11	N 88°54'05" W	8.33'
L12	N 01°05'55" E	29.89'
L13	N 88°54'05" W	8.33'
L14	N 01°05'55" E	29.72'
L15	N 88°54'05" W	8.33'
L16	N 01°05'55" E	29.89'
L17	N 88°54'05" W	8.33'
L18	N 01°05'55" E	29.72'
L19	N 88°54'05" W	8.33'
L20	N 01°05'55" E	29.89'
L21	N 34°49'18" E	8.09'

NUMBER	BEARING	DISTANCE
L22	N 34°49'18" E	11.33'
L23	N 58°01'49" E	8.57'
L24	N 01°05'55" E	8.33'
L25	N 88°54'05" W	29.85'
L26	N 01°05'55" E	8.33'
L27	N 01°05'55" E	8.33'
L28	N 88°54'05" W	29.88'
L29	N 01°05'55" E	8.33'
L30	N 88°54'05" W	30.18'
L31	N 01°05'55" E	8.33'
L32	N 88°54'05" W	30.66'
L33	N 01°05'55" E	8.33'
L34	N 88°54'05" W	31.15'
L35	N 88°54'05" W	31.15'
L36	N 43°50'37" W	24.29'
L37	N 31°48'35" W	17.83'
L38	N 88°54'05" W	8.33'
L39	N 01°05'55" E	44.83'
L40	N 01°05'55" E	44.83'
L41	N 88°54'05" W	8.33'
L42	N 01°05'55" E	44.83'
L43	N 88°54'05" W	8.33'
L44	N 88°54'05" W	8.33'

NUMBER	BEARING	DISTANCE
L45	N 01°05'55" E	44.83'
L46	N 88°54'05" W	8.33'
L47	N 01°05'55" E	44.83'
L48	N 30°49'43" E	16.48'
L49	N 30°49'43" E	19.41'
L50	N 01°05'55" E	11.78'
L51	N 88°54'05" W	29.65'
L52	N 01°05'55" E	8.33'
L53	N 45°56'15" E	21.15'
L54	N 89°13'24" W	20.00'
L55	N 01°05'55" E	24.29'
L56	N 01°05'55" E	21.00'
L57	N 88°54'05" W	8.33'
L58	N 01°05'55" E	29.83'
L59	N 88°54'05" W	8.33'
L60	N 01°05'55" E	29.67'
L61	N 01°05'55" E	8.33'
L62	N 88°54'05" W	29.83'
L63	N 88°54'05" W	29.83'
L64	N 01°05'55" E	8.33'
L65	N 88°54'05" W	8.33'

NUMBER	BEARING	DISTANCE
L66	N 01°05'55" E	29.83'
L67	N 01°05'55" E	32.50'
L68	N 88°54'05" W	8.33'
L69	N 01°05'55" E	42.67'
L70	N 01°05'55" E	29.83'
L71	N 88°54'05" W	8.33'
L72	N 01°05'55" E	29.67'
L73	N 01°05'55" E	8.33'
L74	N 01°05'55" E	8.33'
L75	N 88°54'05" W	29.67'
L76	N 88°54'05" W	29.83'
L77	N 01°05'55" E	32.50'

SHEET 4 OF 5 SHEETS
GROSS AREA: 6.57 ACRES
NET AREA: 6.544 ACRES
57 NUMBERED LOTS
9 LETTERED LOTS
(ALL OF TENTATIVE TRACT NO. 15610)
SCALE: 1"=30'
DATE OF SURVEY: DECEMBER 1997



TRACT NO. 15610

IN THE CITY OF ANAHEIM, COUNTY OF ORANGE, STATE OF CALIFORNIA.
FOR CONDOMINIUM PURPOSES

JEFFERY L. MAYS, P.L.S. 6379


LOT DETAIL

SEE SHEET 1 FOR BASIS OF BEARINGS AND DATUM STATEMENT
SEE SHEET 2 FOR BOUNDARY DETERMINATION, MONUMENT NOTES
AND EASEMENT NOTES
SEE SHEET 5 FOR CENTERLINE DETAIL AND TABLE OF LOT AREAS

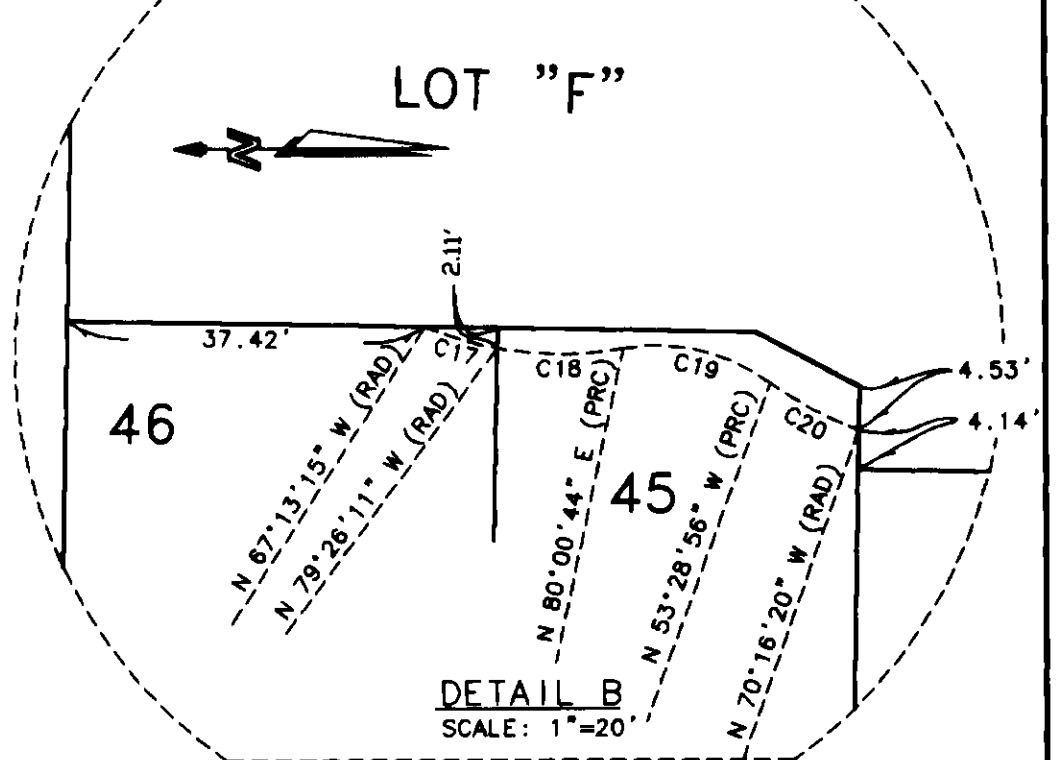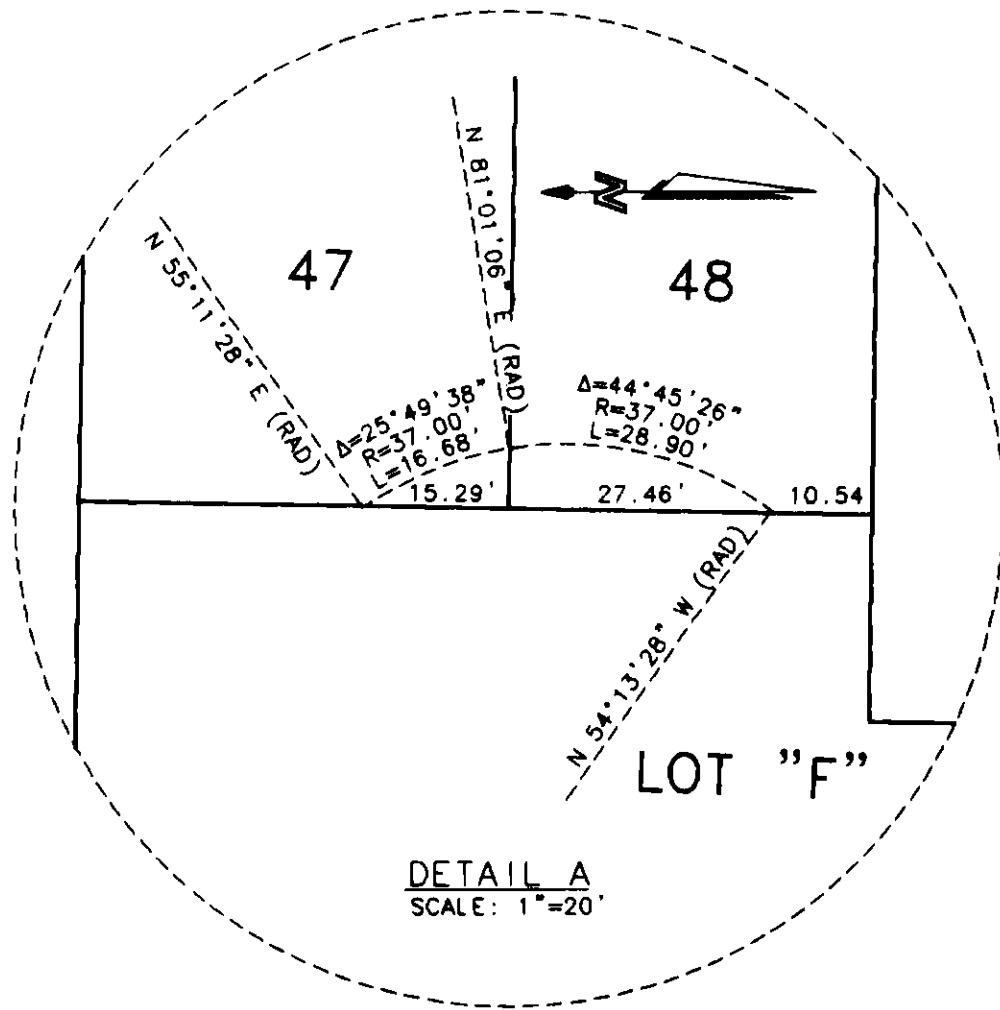

NUMBER	BEARING	DISTANCE
L1	N 89°13'24" W	20.00'
L2	N 44°03'45" W	14.18'
L3	N 01°05'55" E	8.33'
L4	N 88°54'05" W	29.78'
L5	N 88°54'05" W	30.41'
L6	N 01°05'55" E	8.33'
L7	N 58°59'10" W	6.80'
L8	N 38°10'57" W	15.34'
L9	N 38°10'57" W	11.68'
L10	N 01°05'55" E	26.36'
L11	N 88°54'05" W	8.33'
L12	N 01°05'55" E	29.89'
L13	N 88°54'05" W	8.33'
L14	N 01°05'55" E	29.72'
L15	N 88°54'05" W	8.33'
L16	N 01°05'55" E	29.89'
L17	N 88°54'05" W	8.33'
L18	N 01°05'55" E	29.72'
L19	N 88°54'05" W	8.33'
L20	N 01°05'55" E	29.89'
L21	N 34°49'18" E	8.09'
L22	N 34°49'18" E	11.33'
L23	N 58°01'49" E	8.57'
L24	N 01°05'55" E	8.33'
L26	N 88°54'05" W	29.85'
L27	N 01°05'55" E	8.33'
L28	N 88°54'05" W	29.86'
L29	N 01°05'55" E	8.33'
L30	N 88°54'05" W	30.18'
L31	N 01°05'55" E	8.33'
L32	N 88°54'05" W	30.66'
L33	N 01°05'55" E	8.33'
L35	N 88°54'05" W	31.15'
L36	N 43°50'37" W	24.29'
L37	N 31°48'35" W	17.83'
L38	N 88°54'05" W	8.33'
L39	N 01°05'55" E	44.83'
L40	N 01°05'55" E	44.83'
L41	N 88°54'05" W	8.33'
L42	N 01°05'55" E	44.83'
L43	N 88°54'05" W	8.33'
L44	N 88°54'05" W	8.33'
L45	N 01°05'55" E	44.83'
L46	N 88°54'05" W	8.33'
L47	N 01°05'55" E	44.83'
L48	N 30°49'43" E	16.48'
L49	N 30°49'43" E	19.41'
L50	N 01°05'55" E	11.78'
L51	N 88°54'05" W	29.67'
L52	N 01°05'55" E	8.33'
L53	N 45°56'15" E	21.15'
L54	N 89°13'24" W	20.00'
L55	N 01°05'55" E	24.29'
L56	N 01°05'55" E	15.50'
L57	N 88°54'05" W	8.33'
L58	N 01°05'55" E	29.83'
L59	N 88°54'05" W	8.33'
L60	N 01°05'55" E	29.67'
L61	N 01°05'55" E	8.33'
L62	N 88°54'05" W	29.83'
L63	N 88°54'05" W	29.83'
L64	N 01°05'55" E	8.33'
L65	N 88°54'05" W	8.33'
L66	N 01°05'55" E	29.83'
L67	N 38°30'10" E	38.21'
L68	N 88°54'05" W	8.33'
L69	N 01°05'55" E	42.67'
L70	N 01°05'55" E	30.33'
L71	N 88°54'05" W	8.33'
L72	N 01°05'55" E	29.67'
L73	N 01°05'55" E	8.33'
L74	N 01°05'55" E	8.33'
L75	N 88°54'05" W	29.67'
L76	N 88°54'05" W	29.83'
L77	N 01°05'55" E	32.50'

NUMBER	DELTA	RADIUS	LENGTH
C1	39°16'52"	40.00	27.42
C2	11°32'13"	40.00	8.05
C3	09°16'01"	40.00	6.47
C4	29°54'55"	40.00	20.88
C5	55°19'39"	15.50	14.97
C6	45°12'31"	15.50	12.23
C7	33°43'23"	40.00	23.54
C9	11°32'13"	40.00	8.05
C10	11°40'18"	40.00	8.15
C11	33°04'06"	40.00	23.09
C12	32°54'30"	40.00	22.97
C13	12°02'02"	40.00	8.40
C14	34°15'03"	40.00	23.91
C15	10°48'25"	40.00	7.54
C16	22°46'26"	15.50	6.16
C17	12°12'56"	37.00	7.89
C18	20°33'05"	37.00	13.27
C19	46°30'20"	20.00	16.23
C20	16°47'24"	36.00	10.55

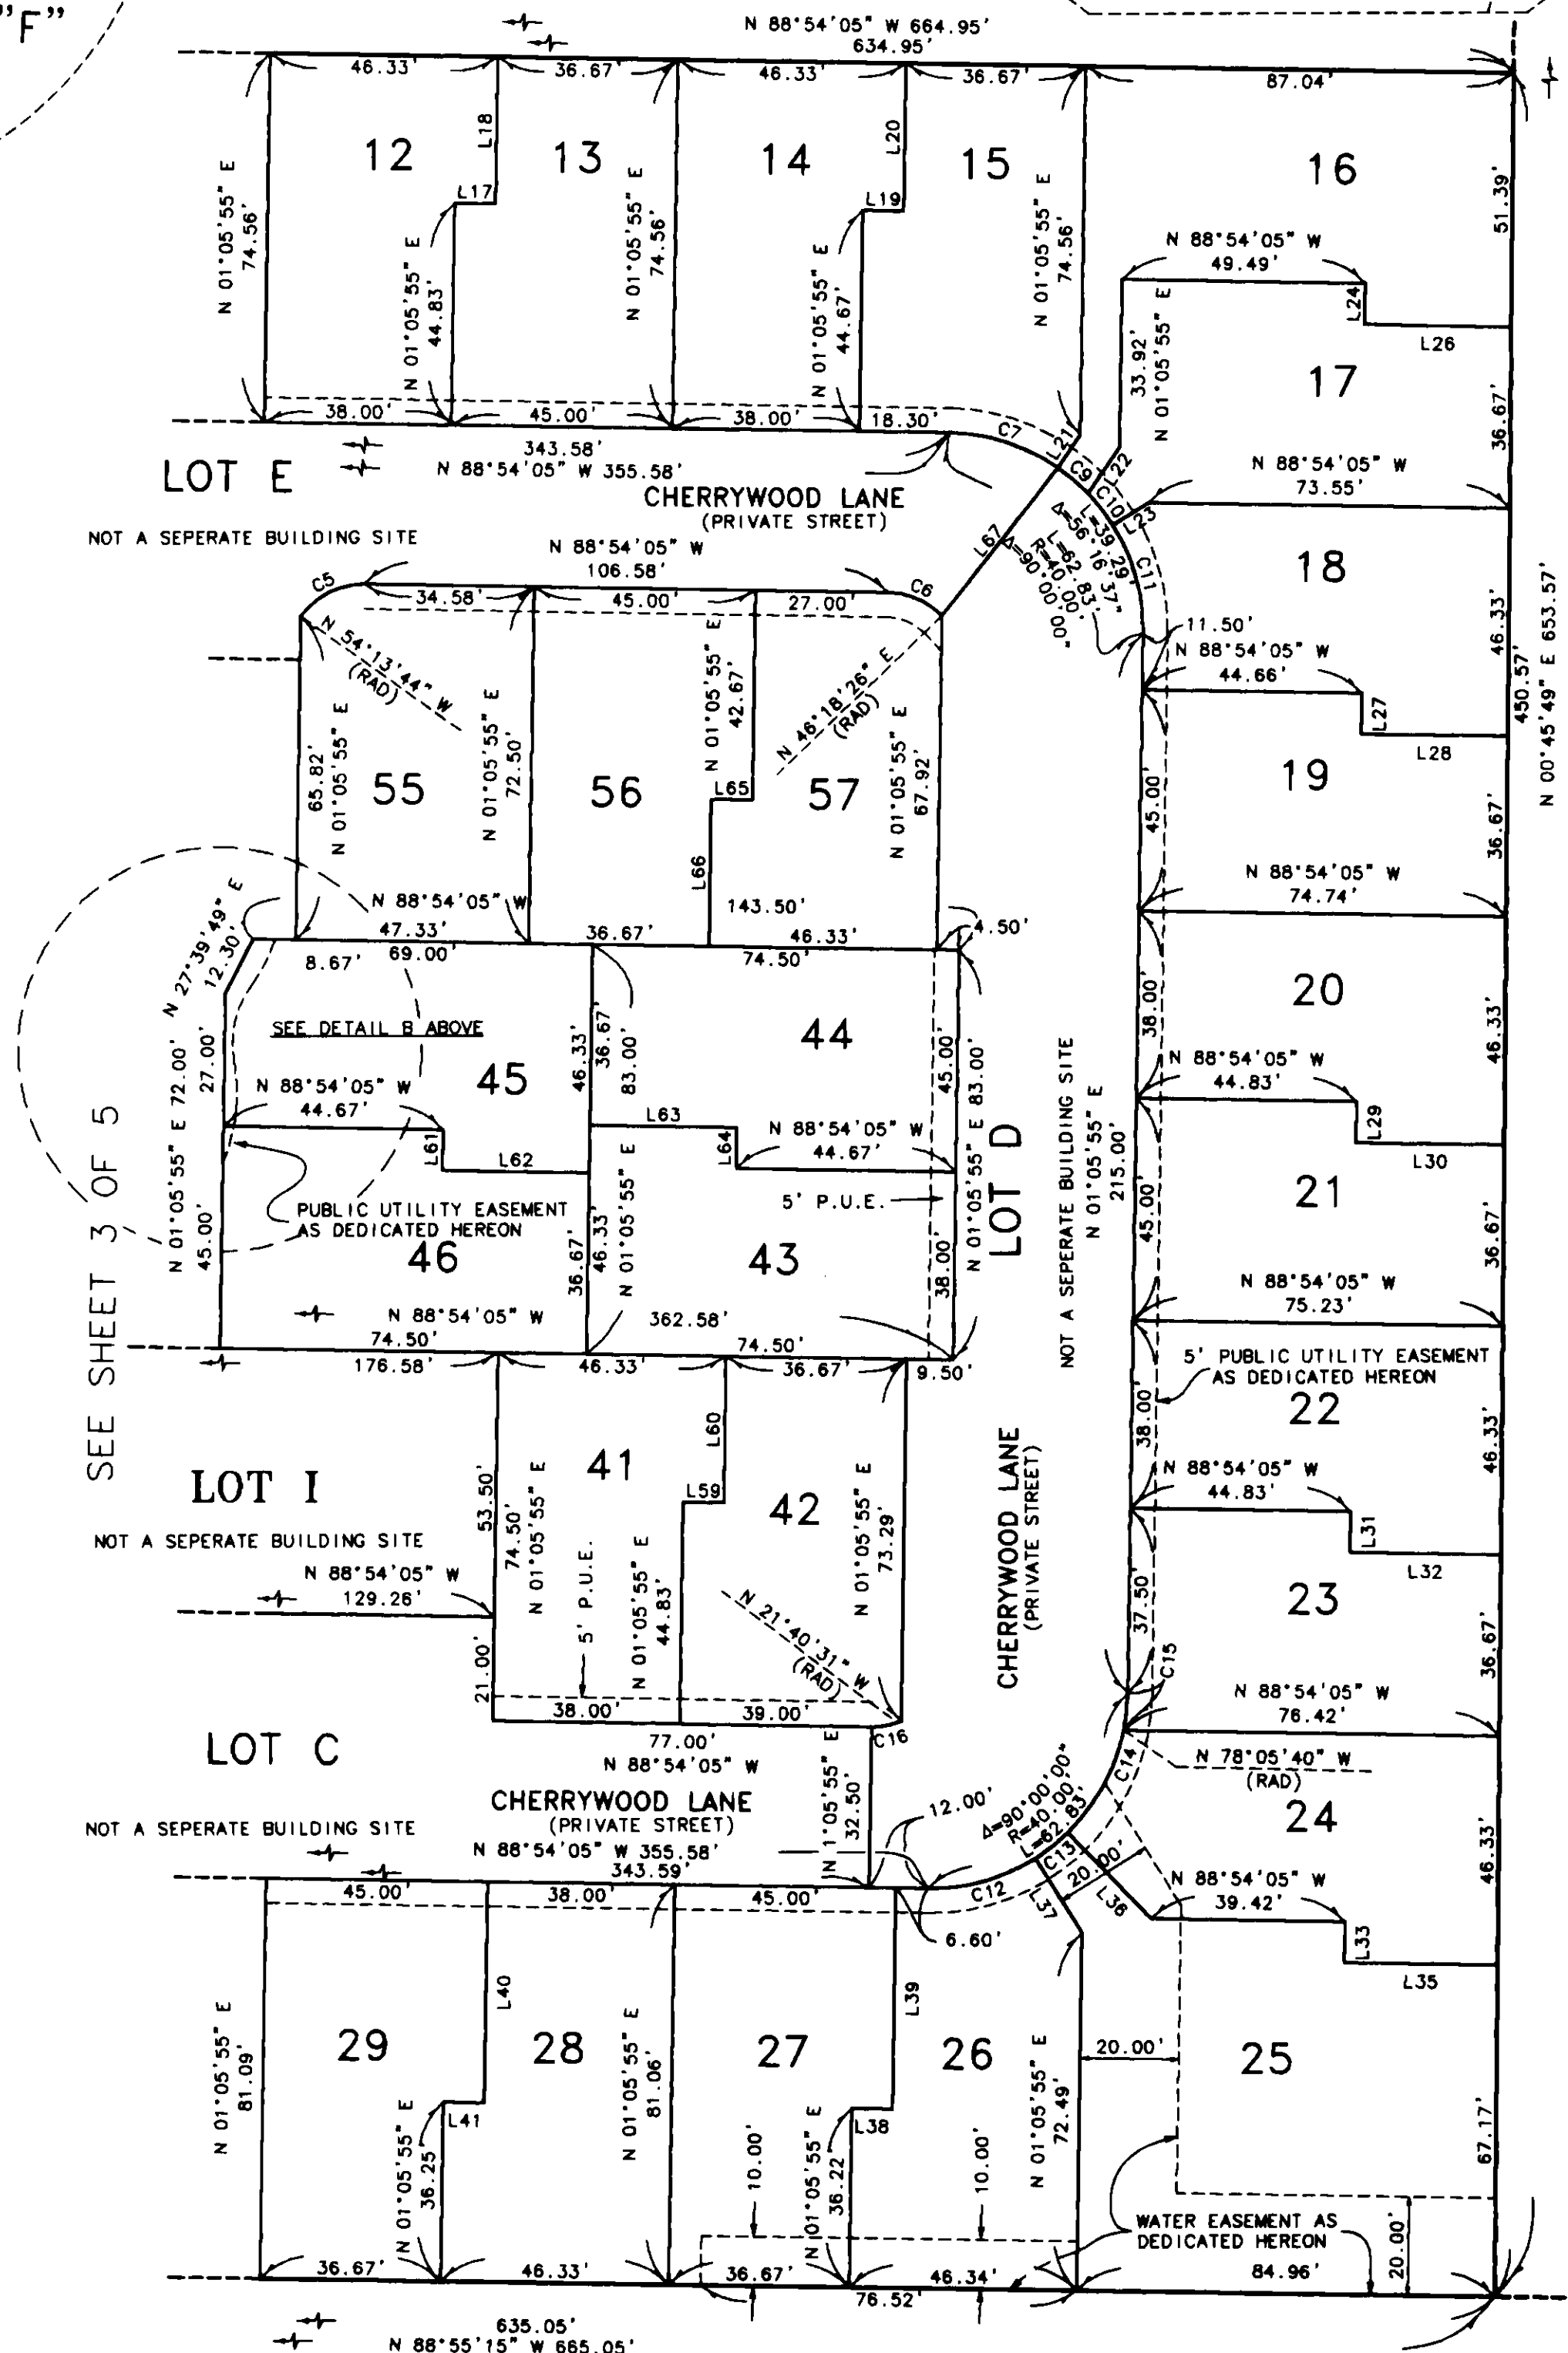

SHEET 5 OF 5 SHEETS
GROSS AREA: 6.57 ACRES
NET AREA: 6.544 ACRES
57 NUMBERED LOTS
9 LETTERED LOTS
(ALL OF TENTATIVE TRACT NO. 15610)
SCALE: 1"=40'
DATE OF SURVEY: DECEMBER 1997

TRACT NO. 15610

IN THE CITY OF ANAHEIM, COUNTY OF ORANGE, STATE OF CALIFORNIA.

JEFFERY L. MAYS, P.L.S., 6379
FOR CONDOMINIUM PURPOSES

CENTERLINE DETAIL AND LOT AREA TABLE

TABLE OF LOT AREAS

LOT	AREA (SF)
1	3055
2	3089
3	3159
4	3178
5	4532
6	3188
7	3106
8	3080
9	3108
10	3082
11	3106
12	3080
13	3108
14	3082
15	3169
16	4340
17	3369
18	3133
19	3109
20	3095
21	3128
22	3118
23	3147
24	3297
25	6338
26	3417
27	3346
28	3362
29	3347
30	3384
31	3348
32	3385
33	3349
34	3387
35	3368
36	5556
37	3373
38	3318
39	3078
40	3104
41	3078
42	3103
43	3079
44	3104
45	3049
46	3104
47	3105
48	3078
49	3079
50	3104
51	3000
52	3002
53	3014
54	3003
55	3406
56	3014
57	2988
A	11113
B	5636
C	16334
D	11307
E	12523
F	8654
G	4142
H	2709
I	10441

BROOKHURST

245556

C/L BROOKHURST STREET

