

LEGAL DESCRIPTION


Project: Crawford Canyon Road Storm Drain Improvements
Facility No.: X3
Parcel No.: 113

The southerly 6.00 feet of the northerly 36.00 feet of that certain land, in the Unincorporated Territory of the County of Orange, State of California, described in the Grant Deed to Brian E. Langston et ux, recorded on November 18, 1983 as Instrument No. 83-532400 of Official Records, in the Office of the County Recorder of said County.

Containing 438 Square Feet, more or less.

See EXHIBIT B attached and by reference made a part.


APPROVED

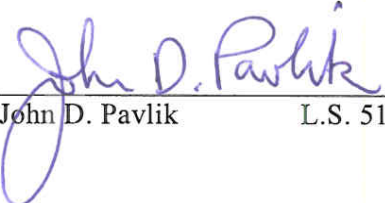
John D. Pavlik L.S. 5168

Date: 11/19/12



EXHIBIT A

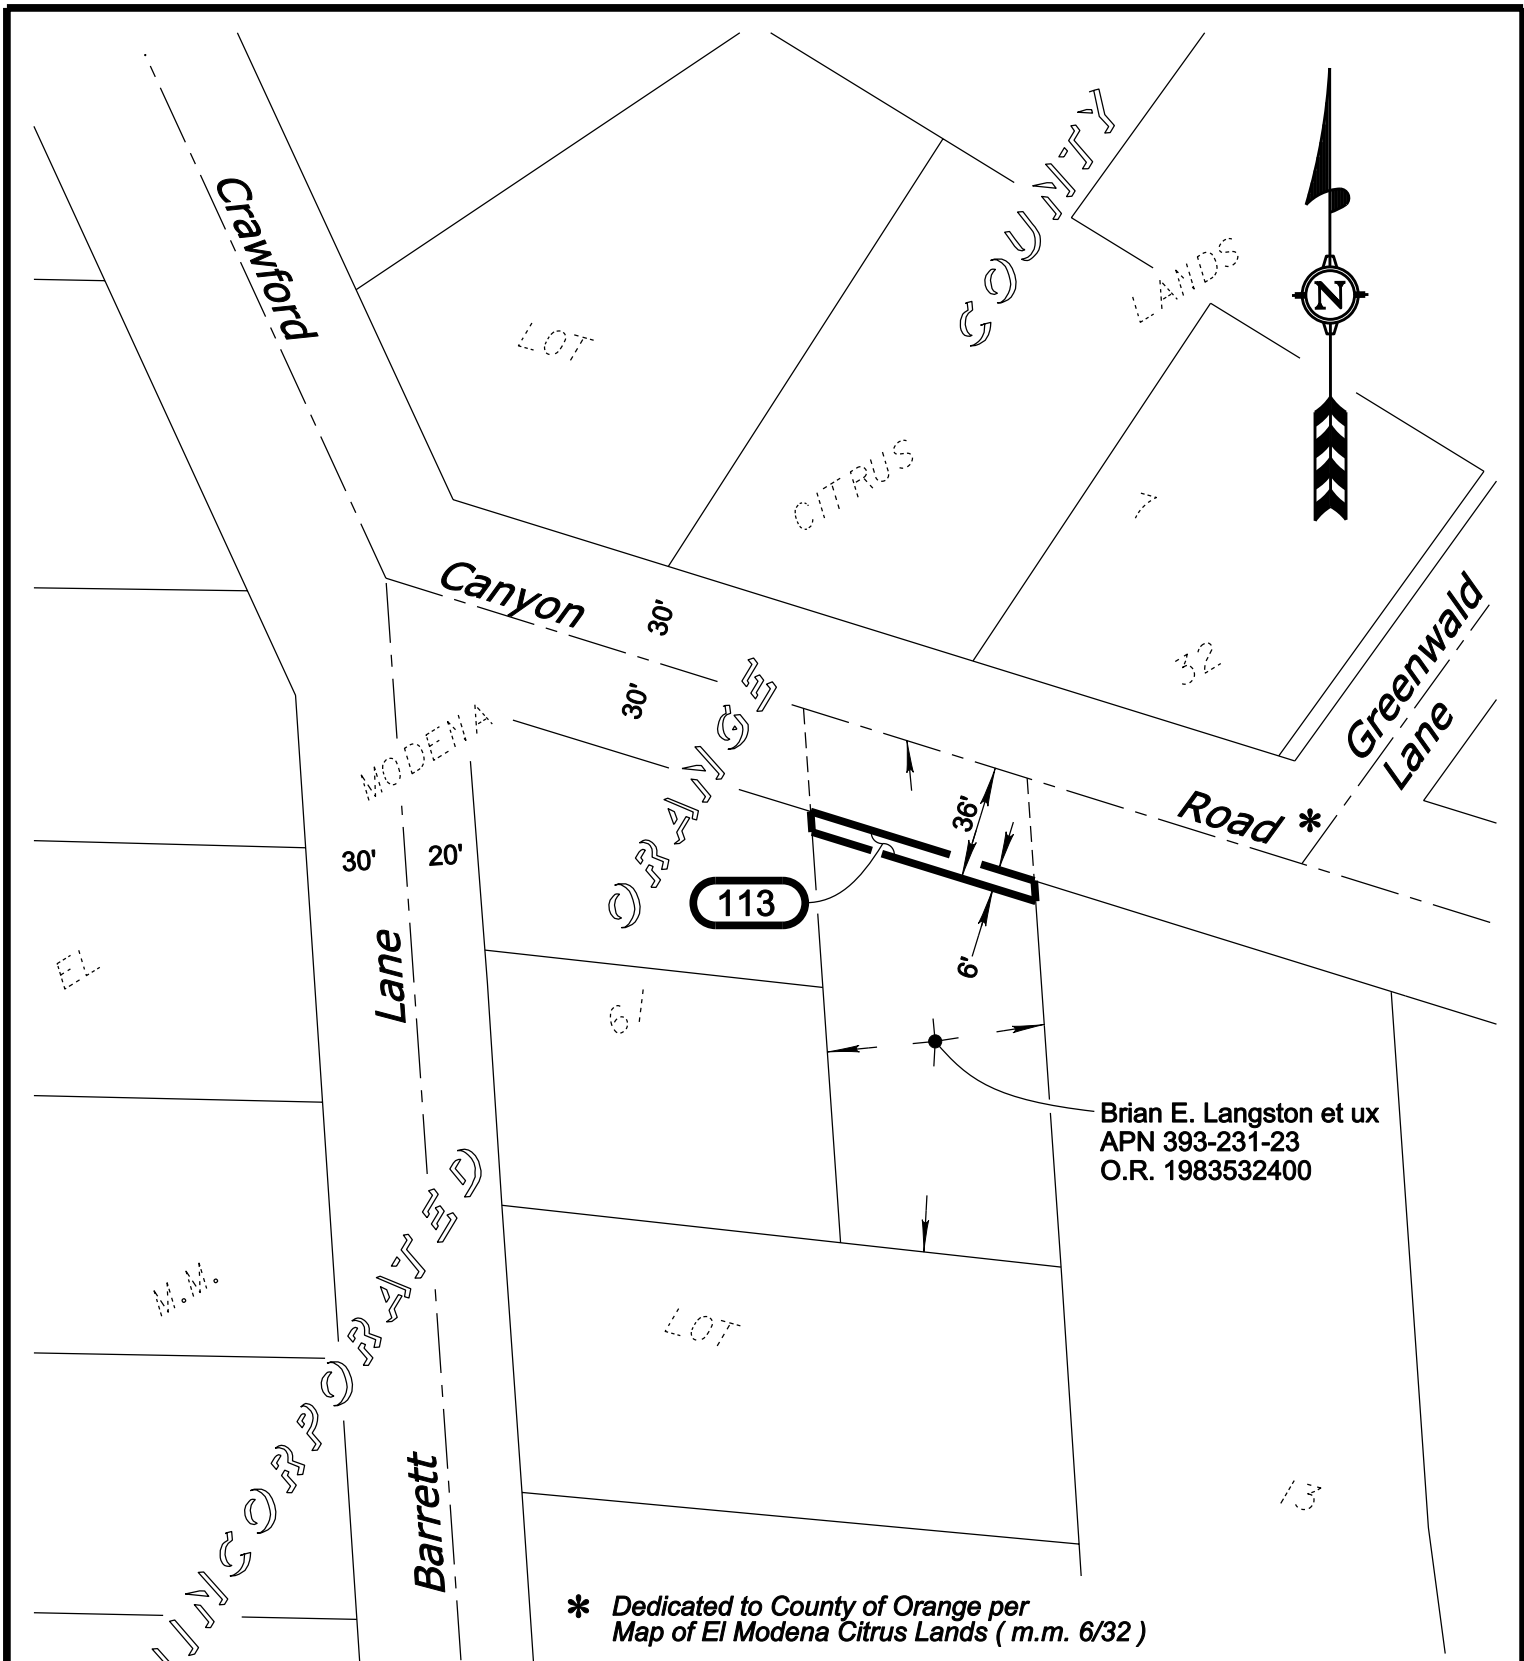

113	Brian E. Langston et ux	County of Orange	438 s.f.			Easement
PARCEL NO.	GRANTOR	GRANTEE	PARCEL AREA	OFFICIAL RECORD	O.R. DATE	ESTATE



COUNTY OF ORANGE
OC PUBLIC WORKS
 RIGHT - OF - WAY ENGINEERING

ID # 2012 - 036

SCALE : 1" = 60'

EXHIBIT B

Sheet 1 of 1

PROJECT : CRAWFORD CANYON ROAD (X3) STORM DRAIN IMPROVEMENTS