


OC PUBLIC WORKS DEPARTMENT

JAMES TREADAWAY, DIRECTOR OF PUBLIC WORKS

KEVIN HILLS, COUNTY SURVEYOR

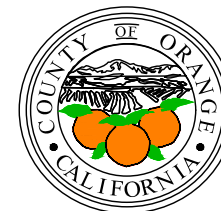

EAST GARDEN GROVE WINTERSBURG CHANNEL (C05)

SEDIMENT REMOVAL

VERTICAL DATUM

NAVD 1988 (O.C.S. 1995 ADJUSTMENT)

O.C.S. BM. 1D-78-69 ELEV. = 14.943' YEAR LEVELED: 2005

DESCRIPTION: FOUND 3 3/4" OCS ALUMINUM BENCHMARK DISK STAMPED "1D-78-69", SET IN THE SOUTHEAST CORNER OF A CONCRETE BRIDGE DECK, MONUMENT IS LOCATED IN THE NORTHEAST CORNER OF THE INTERSECTION OF WARNER AVENUE AND GOLDENWEST STREET.


RECORD PLAN ELEVATIONS SHOWN HEREIN WERE
CONVERTED TO NAVD1988 DATUM BY A FACTOR OF + 2.42'

BASIS OF STATIONING


THE BASIS OF STATIONING FOR THE CENTERLINE ALIGNMENT SHOWN HEREIN
WAS 100+56.70 HELD AT THE CENTERLINE INTERSECTION OF THE C05 CHANNEL
& WARNER AVE. PER RECORD DRAWINGS NO. C05-101-12 DATED 6/11/2012

THIS DOCUMENT IS SUPPLEMENTAL TO THE TOPOGRAPHIC SURVEY MAP DATED OCTOBER, 2021
W.O. #EF21234 FILE#2021PW-PM0010

PROJECT CROSS SECTIONS

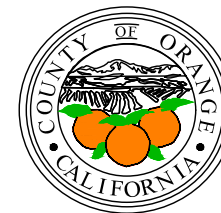


EAST GARDEN GROVE WINTERSBURG CHANNEL (C05)
 89+95.16
 CL

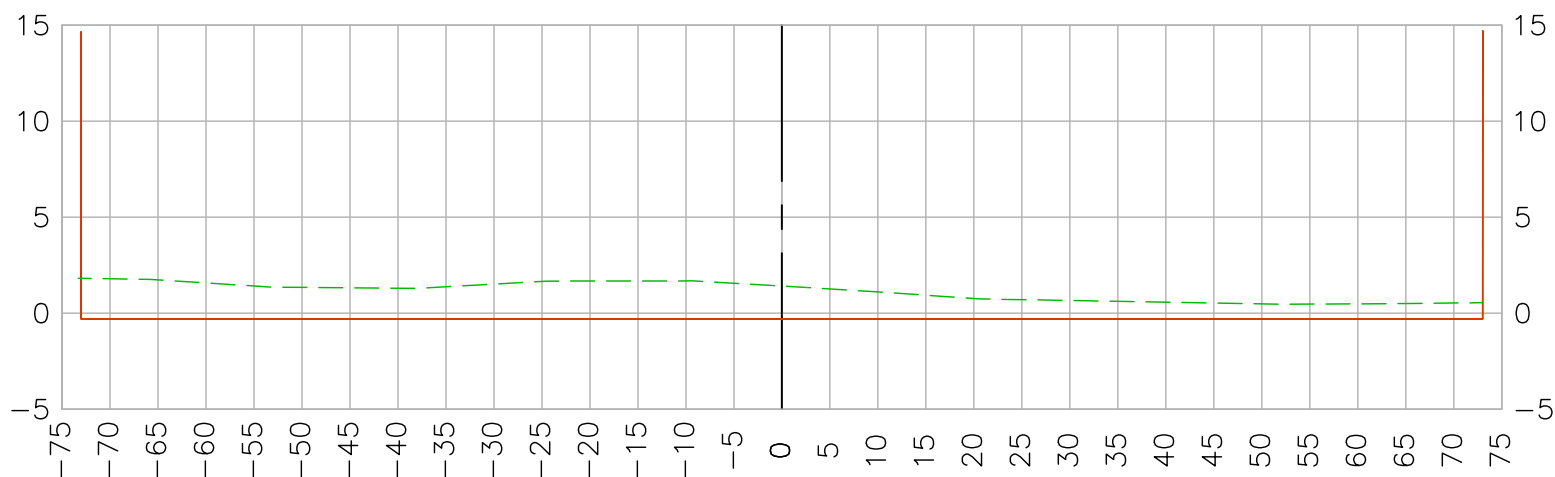


EXISTING SURFACE 2021
 RECORD SURFACE PER
 C05-101-12 CONVERTED
 TO NAVD 1988 DATUM
 DATE PREPARED: 10/29/2021



Vert. Scale: 1"=10'
 Hor. Scale: 1"=20'

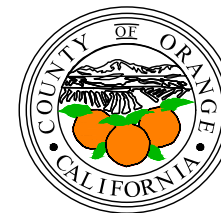

EAST GARDEN GROVE WINTERSBURG CHANNEL (C05)
90+00.00
CL

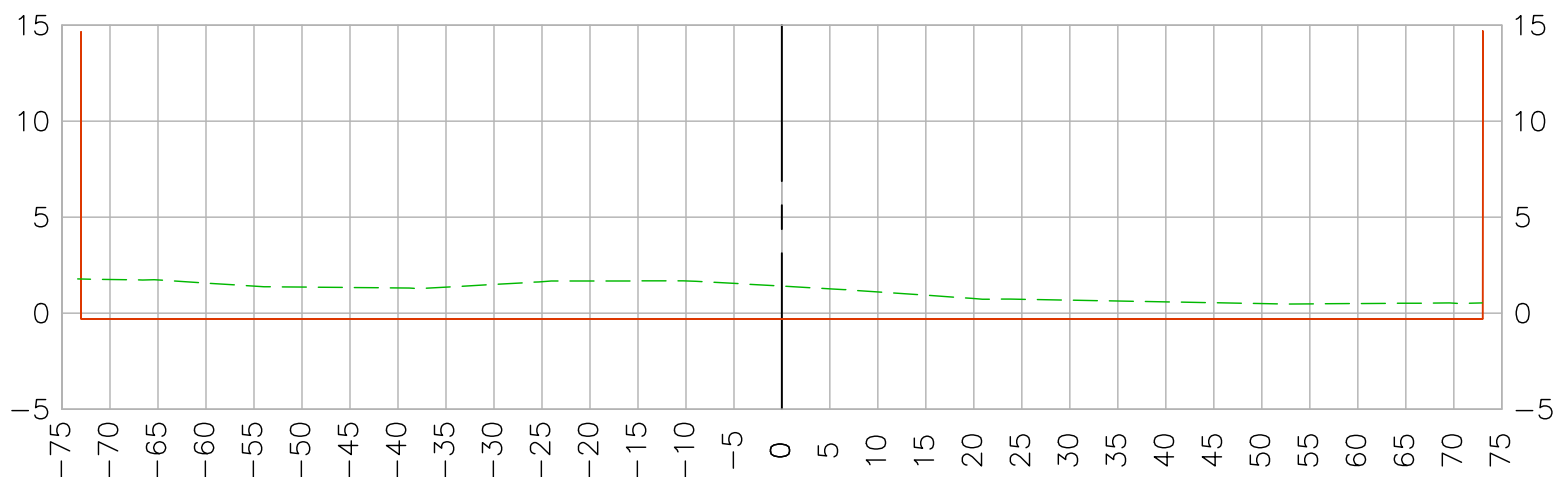

EXISTING SURFACE 2021
RECORD SURFACE PER
C05-101-12 CONVERTED
TO NAVD 1988 DATUM
DATE PREPARED: 10/29/2021



Vert. Scale: 1"=10'
Hor. Scale: 1"=20'

**U.S. Survey
Foot**


OC Public Works/Engineering Services
OC Survey/Field Services
Boundary Analysis & Mapping



EAST GARDEN GROVE WINTERSBURG CHANNEL (C05)

90+50.00

CL

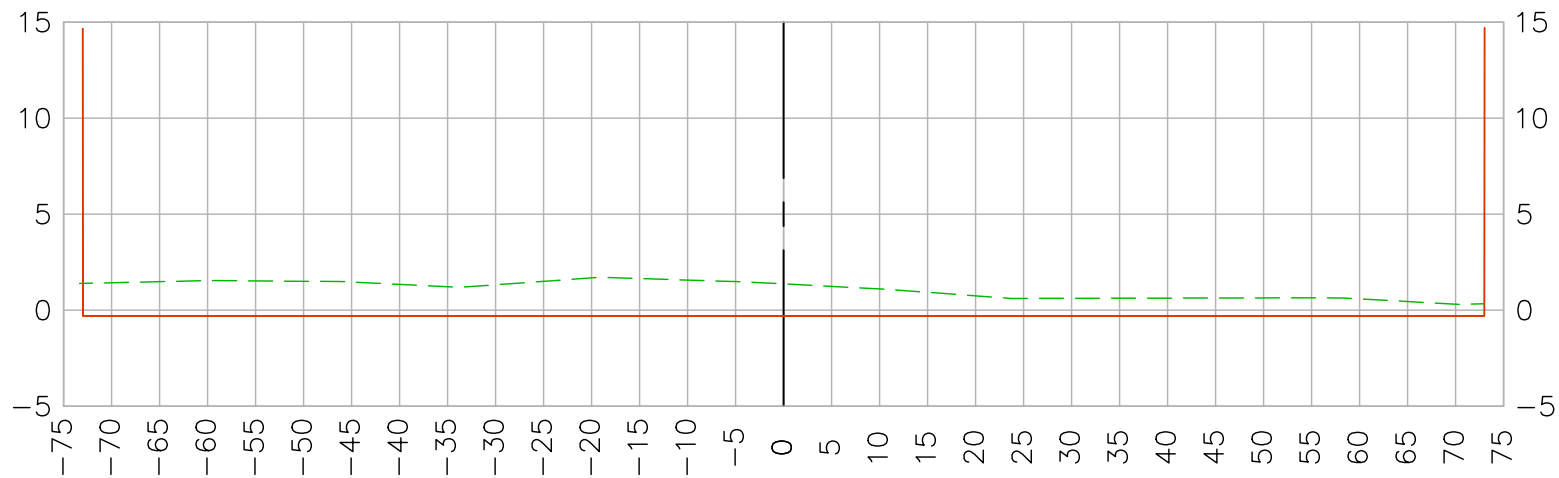


EXISTING SURFACE 2021
RECORD SURFACE PER
C05-101-12 CONVERTED
TO NAVD 1988 DATUM
DATE PREPARED: 10/29/2021



Vert. Scale: 1"=10'
Hor. Scale: 1"=20'

EAST GARDEN GROVE WINTERSBURG CHANNEL (C05)
 91+00.00
 CL

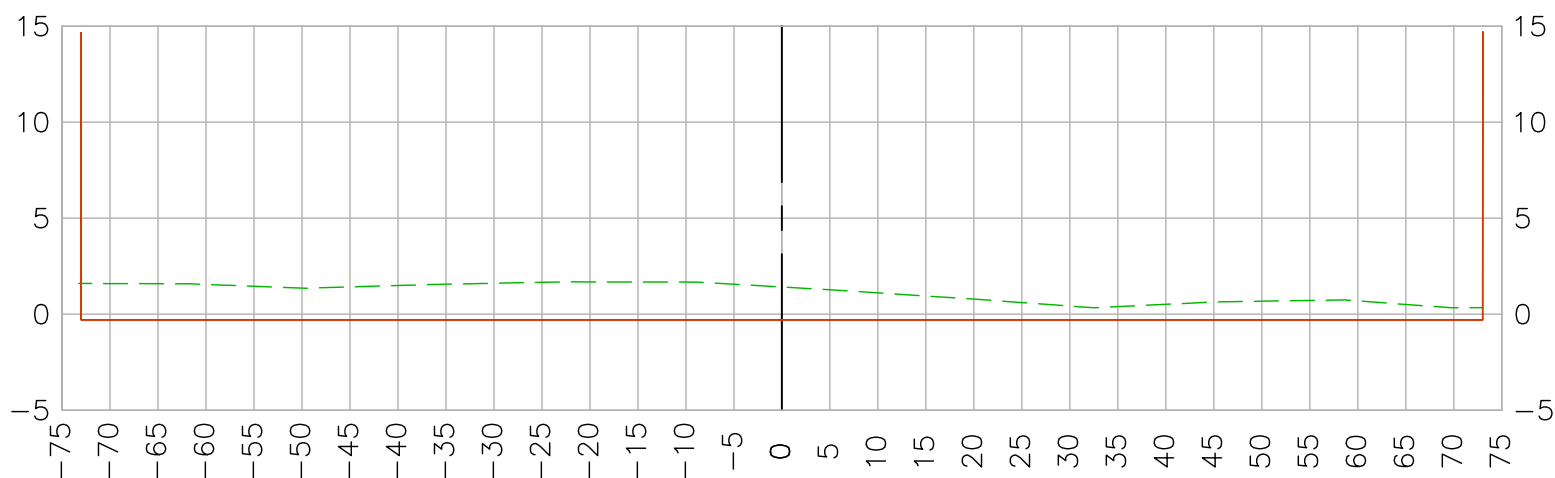


EXISTING SURFACE 2021
 RECORD SURFACE PER
 C05-101-12 CONVERTED
 TO NAVD 1988 DATUM
 DATE PREPARED: 10/29/2021



Vert. Scale: 1"=10'
 Hor. Scale: 1"=20'


EAST GARDEN GROVE WINTERSBURG CHANNEL (C05)
 91+50.00
 CL

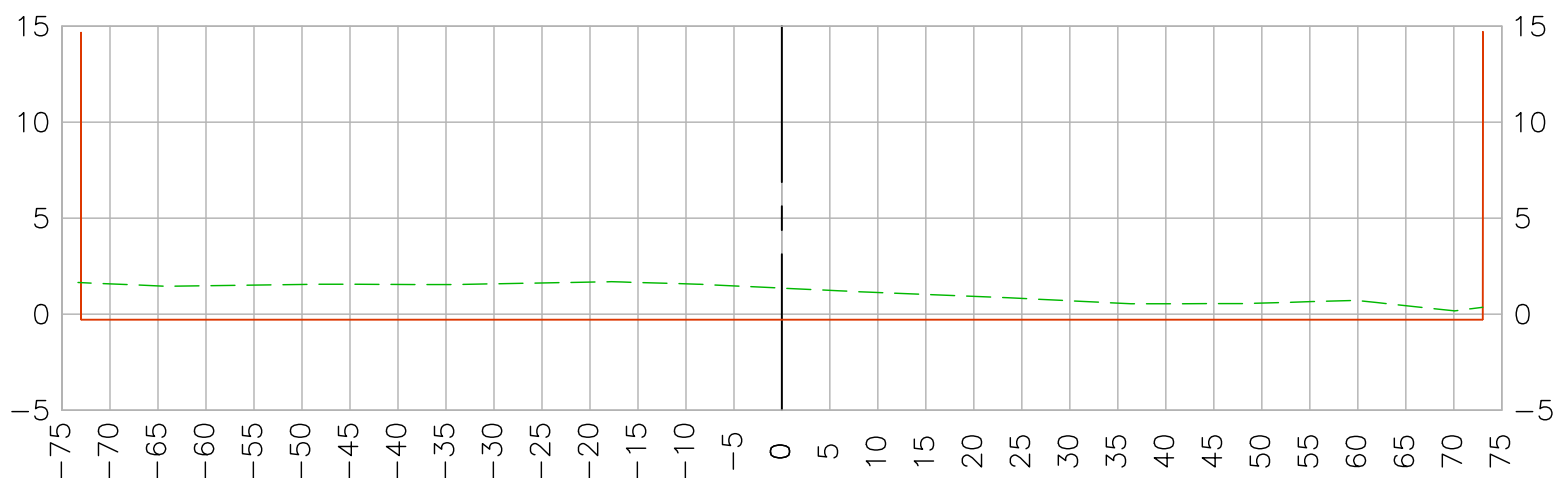


EXISTING SURFACE 2021
 RECORD SURFACE PER
 C05-101-12 CONVERTED
 TO NAVD 1988 DATUM
 DATE PREPARED: 10/29/2021



Vert. Scale: 1"=10'
 Hor. Scale: 1"=20'

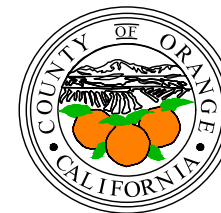


EAST GARDEN GROVE WINTERSBURG CHANNEL (C05)
92+00.00
CL

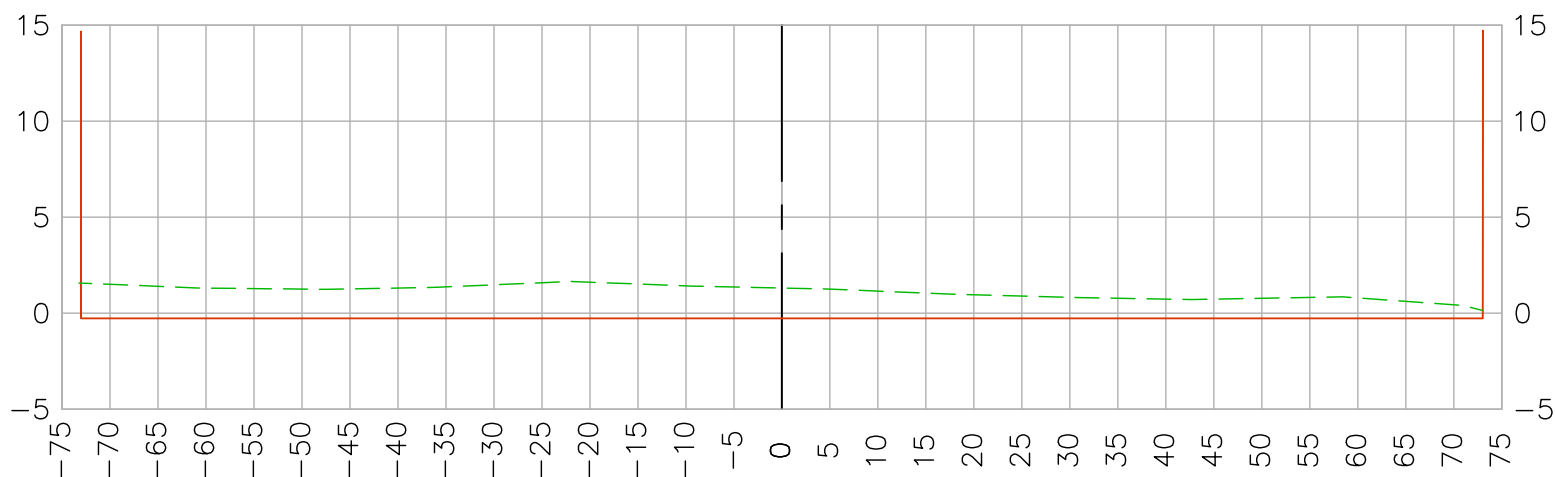


EXISTING SURFACE 2021
RECORD SURFACE PER
C05-101-12 CONVERTED
TO NAVD 1988 DATUM
DATE PREPARED: 10/29/2021



Vert. Scale: 1"=10'
Hor. Scale: 1"=20'

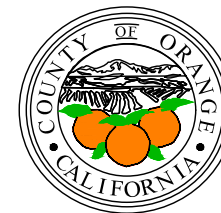

EAST GARDEN GROVE WINTERSBURG CHANNEL (C05)
92+50.00
CL

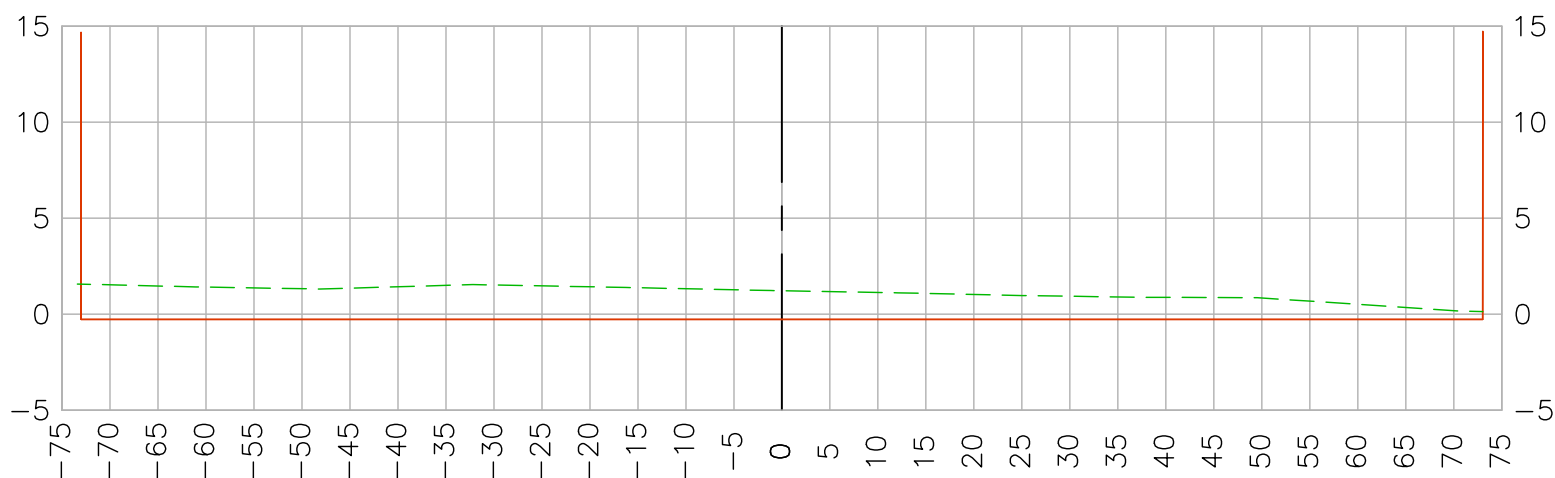


EXISTING SURFACE 2021
RECORD SURFACE PER
C05-101-12 CONVERTED
TO NAVD 1988 DATUM
DATE PREPARED: 10/29/2021



Vert. Scale: 1"=10'
Hor. Scale: 1"=20'



EAST GARDEN GROVE WINTERSBURG CHANNEL (C05)
93+00.00
CL

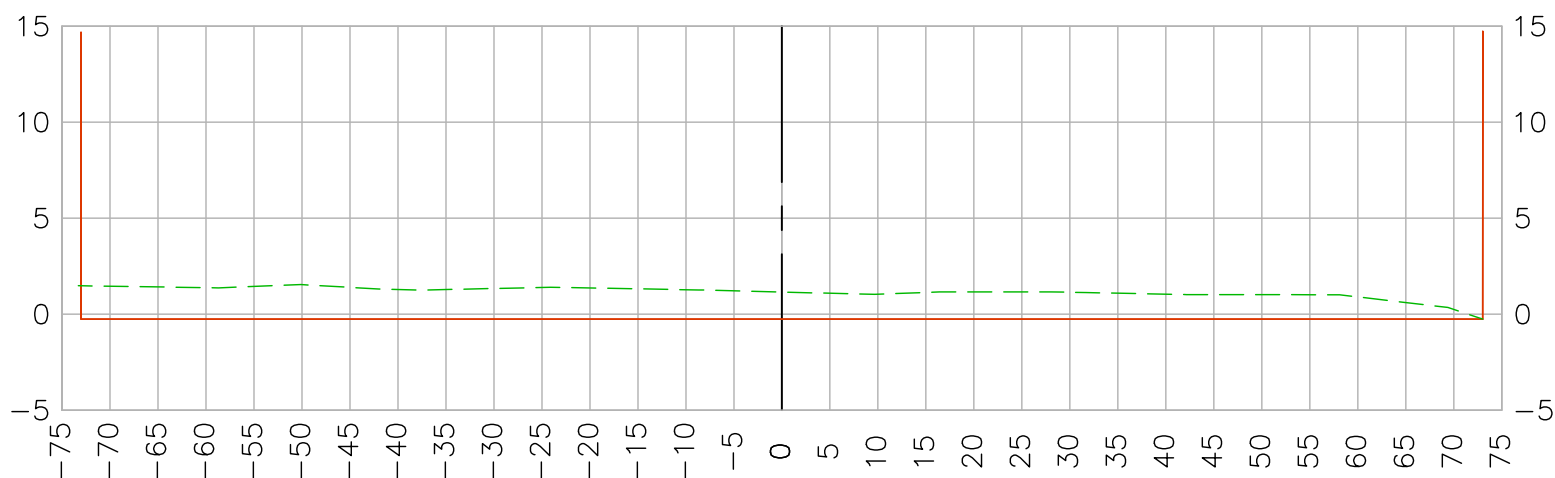


EXISTING SURFACE 2021
RECORD SURFACE PER
C05-101-12 CONVERTED
TO NAVD 1988 DATUM
DATE PREPARED: 10/29/2021



Vert. Scale: 1"=10'
Hor. Scale: 1"=20'


EAST GARDEN GROVE WINTERSBURG CHANNEL (C05)
93+50.00
CL

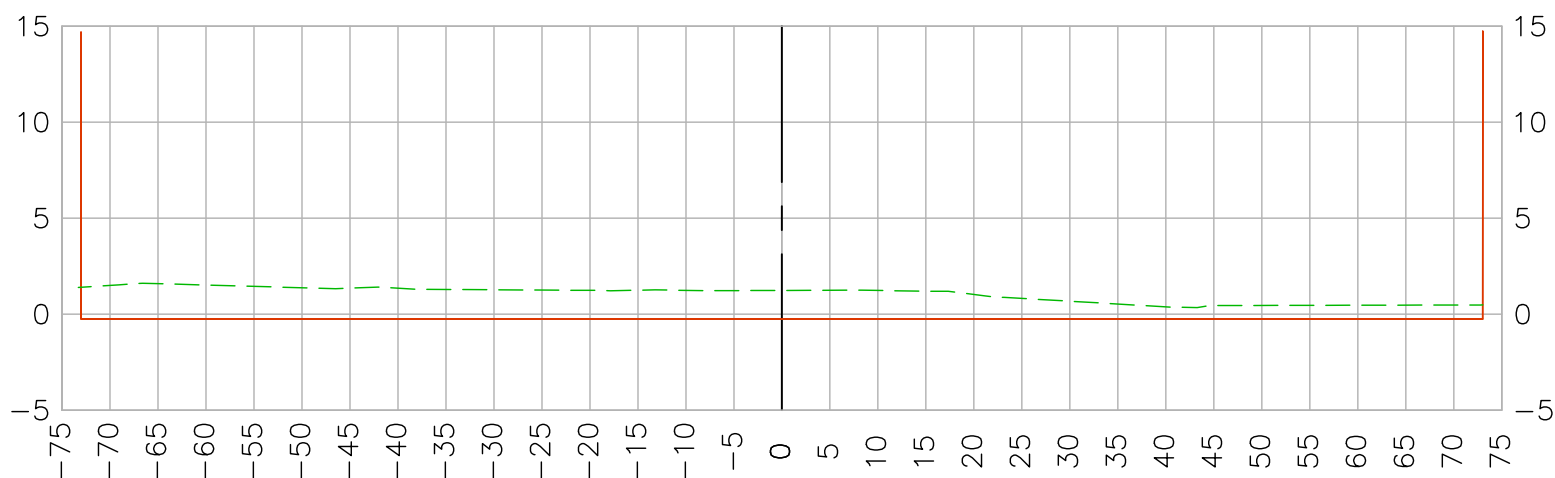


EXISTING SURFACE 2021
RECORD SURFACE PER
C05-101-12 CONVERTED
TO NAVD 1988 DATUM
DATE PREPARED: 10/29/2021



Vert. Scale: 1"=10'
Hor. Scale: 1"=20'

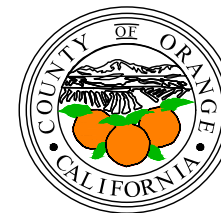


EAST GARDEN GROVE WINTERSBURG CHANNEL (C05)
94+00.00
CL

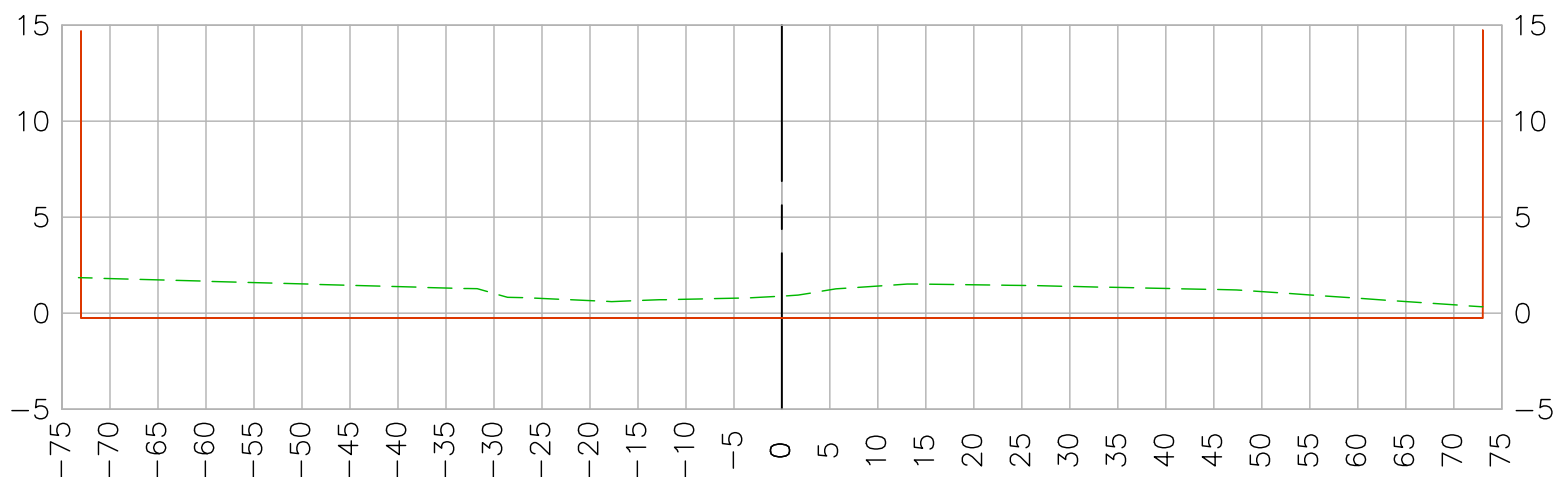


EXISTING SURFACE 2021
RECORD SURFACE PER
C05-101-12 CONVERTED
TO NAVD 1988 DATUM
DATE PREPARED: 10/29/2021



Vert. Scale: 1"=10'
Hor. Scale: 1"=20'

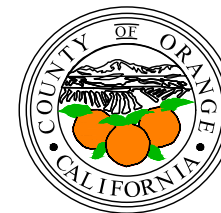

EAST GARDEN GROVE WINTERSBURG CHANNEL (C05)
 94+50.00
 CL

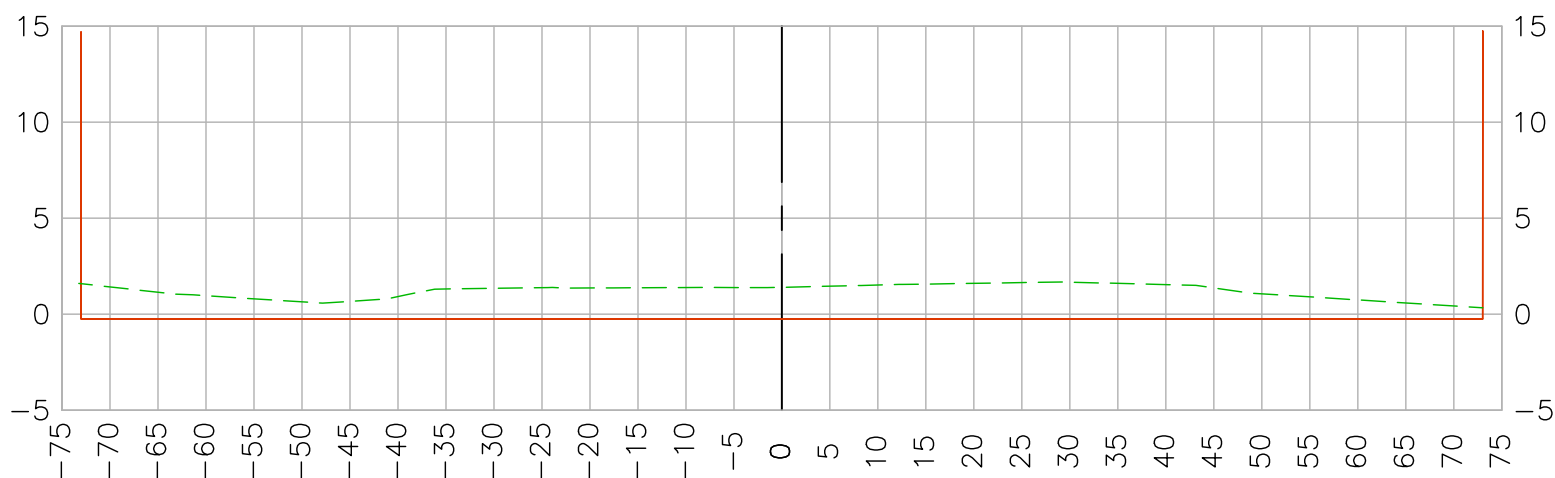


EXISTING SURFACE 2021
 RECORD SURFACE PER
 C05-101-12 CONVERTED
 TO NAVD 1988 DATUM
 DATE PREPARED: 10/29/2021



Vert. Scale: 1"=10'
 Hor. Scale: 1"=20'

EAST GARDEN GROVE WINTERSBURG CHANNEL (C05)
 95+00.00
 CL

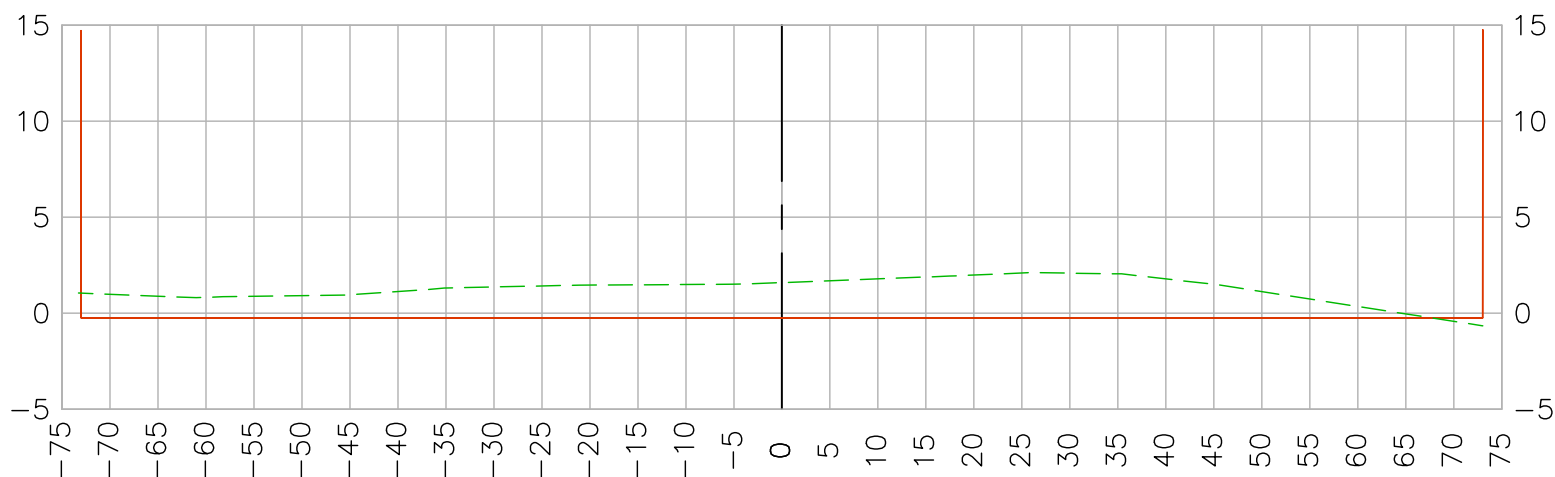


EXISTING SURFACE 2021
 RECORD SURFACE PER
 C05-101-12 CONVERTED
 TO NAVD 1988 DATUM
 DATE PREPARED: 10/29/2021




Vert. Scale: 1"=10'
 Hor. Scale: 1"=20'

EAST GARDEN GROVE WINTERSBURG CHANNEL (C05)
 95+50.00
 CL

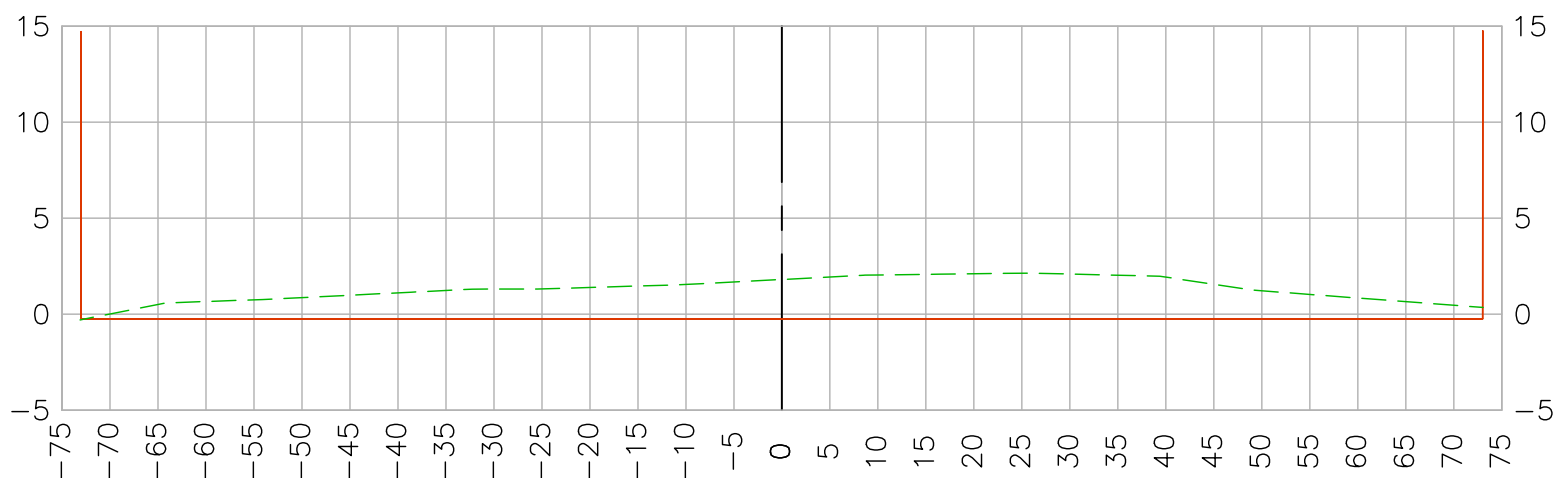


EXISTING SURFACE 2021
 RECORD SURFACE PER
 C05-101-12 CONVERTED
 TO NAVD 1988 DATUM
 DATE PREPARED: 10/29/2021

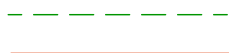

Vert. Scale: 1"=10'
 Hor. Scale: 1"=20'



EAST GARDEN GROVE WINTERSBURG CHANNEL (C05)
 96+00.00
 CL

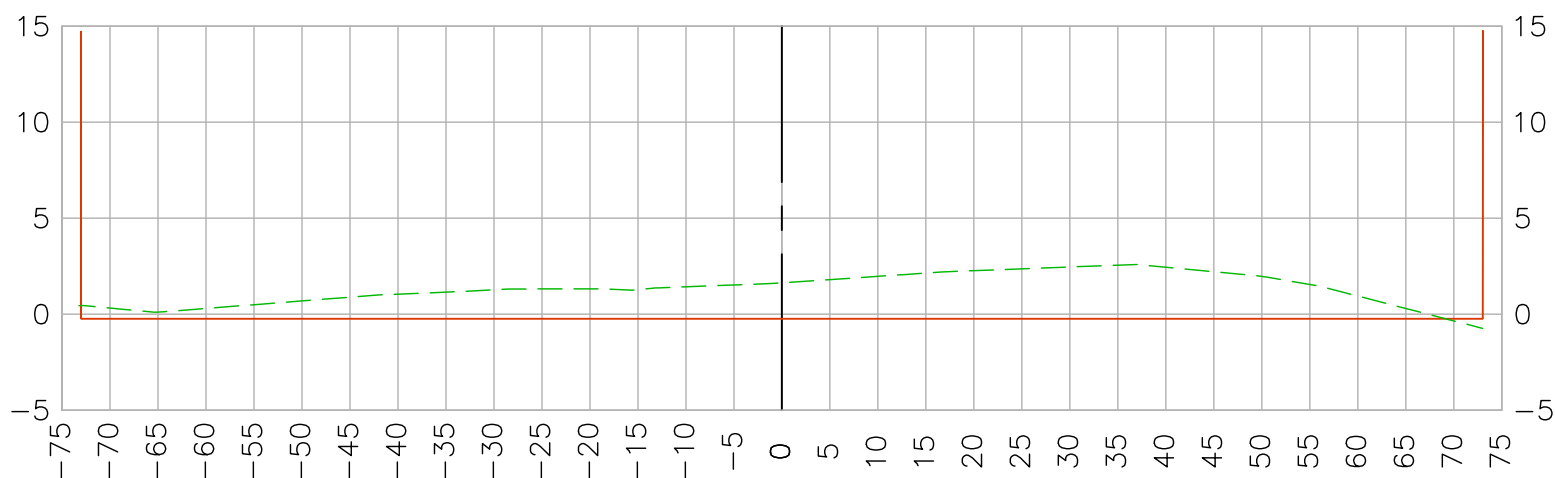

EXISTING SURFACE 2021
 RECORD SURFACE PER
 C05-101-12 CONVERTED
 TO NAVD 1988 DATUM
 DATE PREPARED: 10/29/2021




Vert. Scale: 1"=10'
 Hor. Scale: 1"=20'

U.S. Survey Foot


OC Public Works/Engineering Services
OC Survey/Field Services
Boundary Analysis & Mapping




EAST GARDEN GROVE WINTERSBURG CHANNEL (C05)
96+50.00
CL

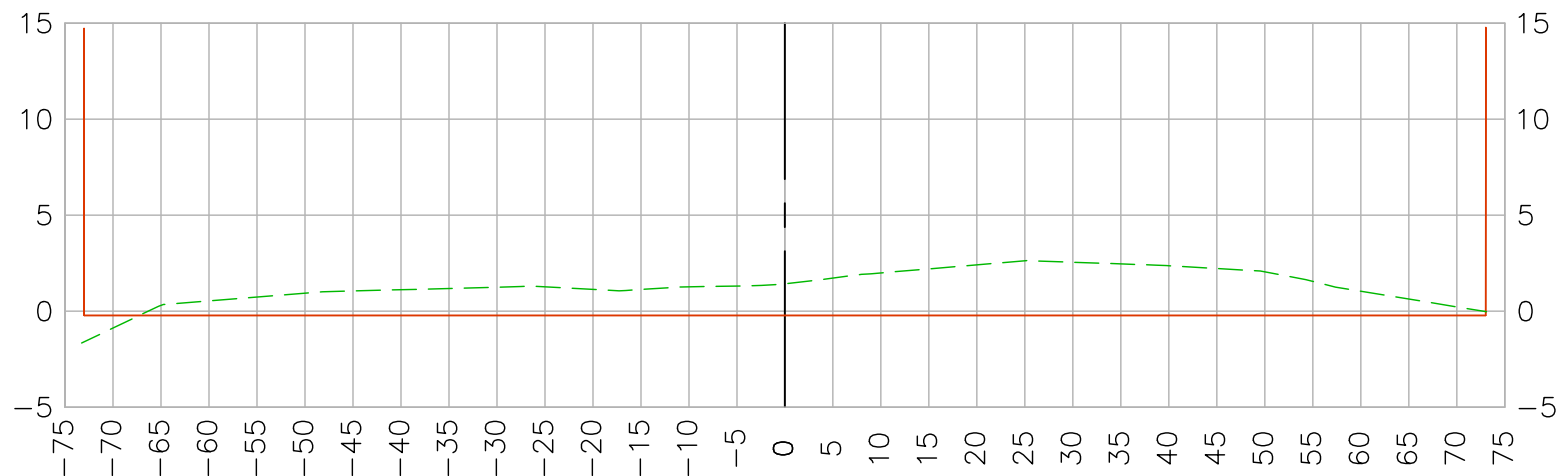


EXISTING SURFACE 2021
RECORD SURFACE PER
C05-101-12 CONVERTED
TO NAVD 1988 DATUM
DATE PREPARED: 10/29/2021

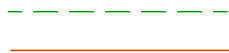


Vert. Scale: 1"=10'
Hor. Scale: 1"=20'

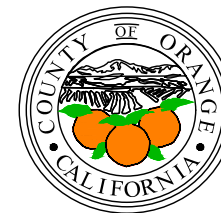

EAST GARDEN GROVE WINTERSBURG CHANNEL (C05)
97+00.00
CL

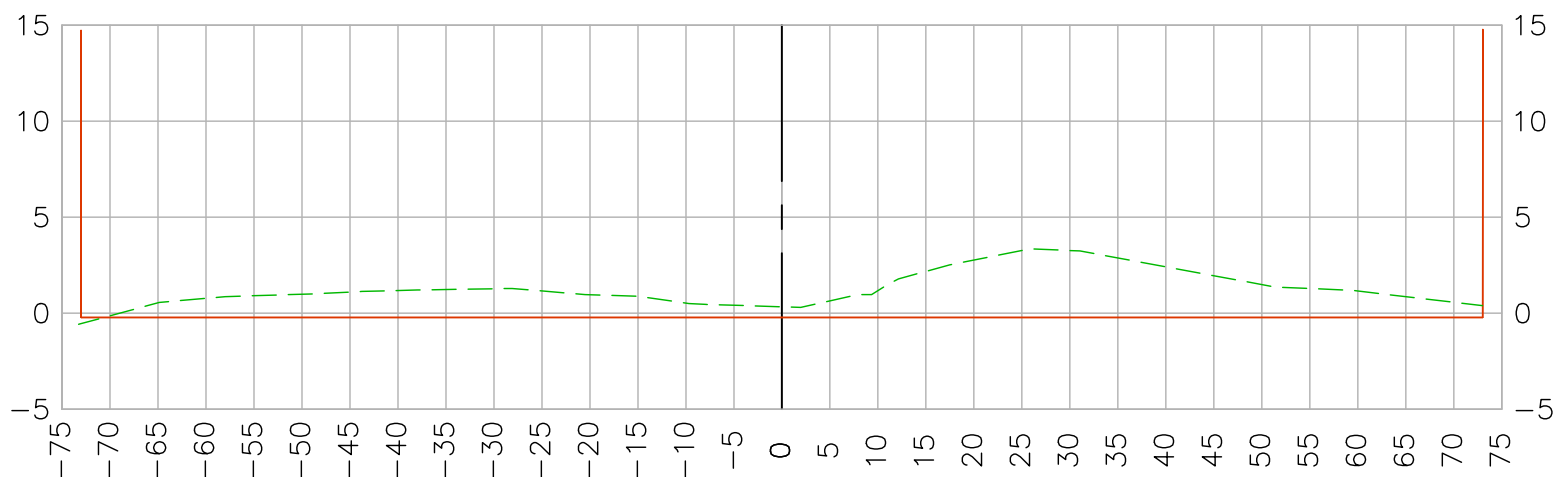

EXISTING SURFACE 2021
RECORD SURFACE PER
C05-101-12 CONVERTED
TO NAVD 1988 DATUM
DATE PREPARED: 10/29/2021

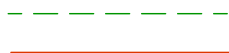


Vert. Scale: 1"=10'
Hor. Scale: 1"=20'

U.S. Survey Foot


OC Public Works/Engineering Services
OC Survey/Field Services
Boundary Analysis & Mapping



EAST GARDEN GROVE WINTERSBURG CHANNEL (C05)
97+50.00
CL

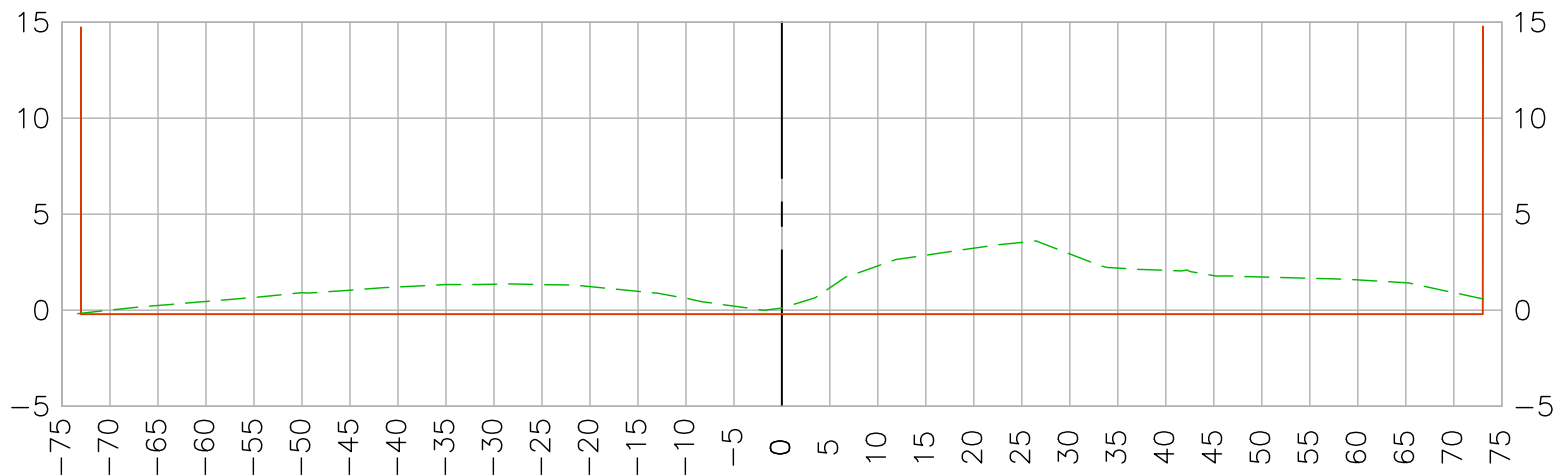

EXISTING SURFACE 2021
RECORD SURFACE PER
C05-101-12 CONVERTED
TO NAVD 1988 DATUM
DATE PREPARED: 10/29/2021

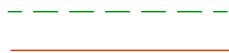


Vert. Scale: 1"=10'
Hor. Scale: 1"=20'

U.S. Survey Foot


OC Public Works/Engineering Services
OC Survey/Field Services
Boundary Analysis & Mapping



EAST GARDEN GROVE WINTERSBURG CHANNEL (C05)
98+00.00
CL

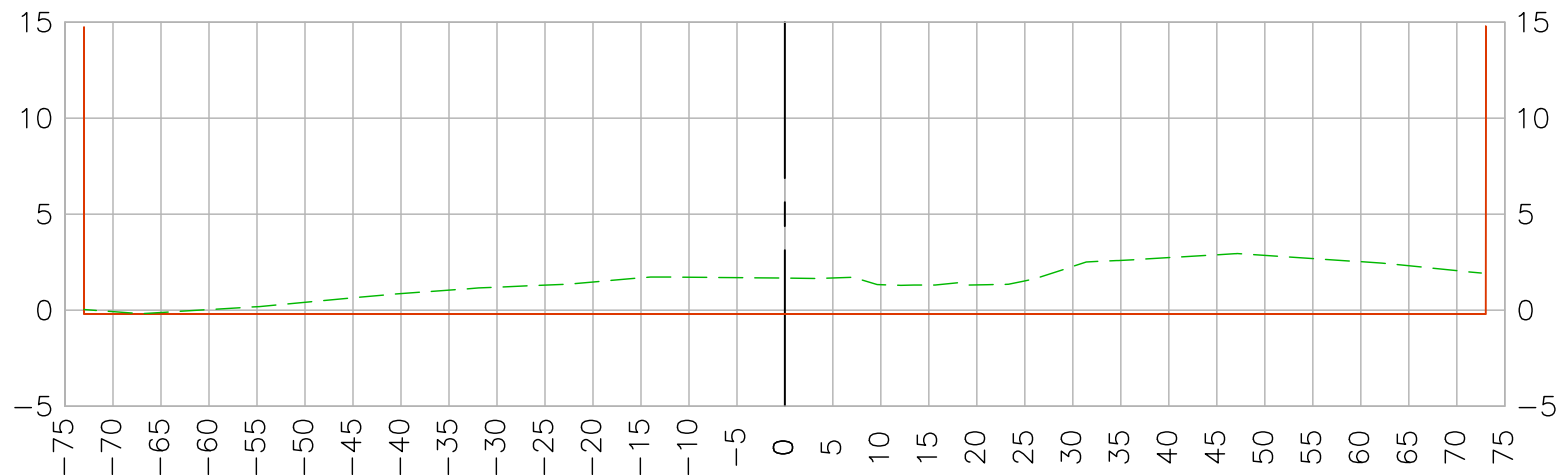

EXISTING SURFACE 2021
RECORD SURFACE PER
C05-101-12 CONVERTED
TO NAVD 1988 DATUM
DATE PREPARED: 10/29/2021

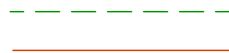


Vert. Scale: 1"=10'
Hor. Scale: 1"=20'

U.S. Survey Foot


OC Public Works/Engineering Services
OC Survey/Field Services
Boundary Analysis & Mapping



EAST GARDEN GROVE WINTERSBURG CHANNEL (C05)
98+50.00
CL

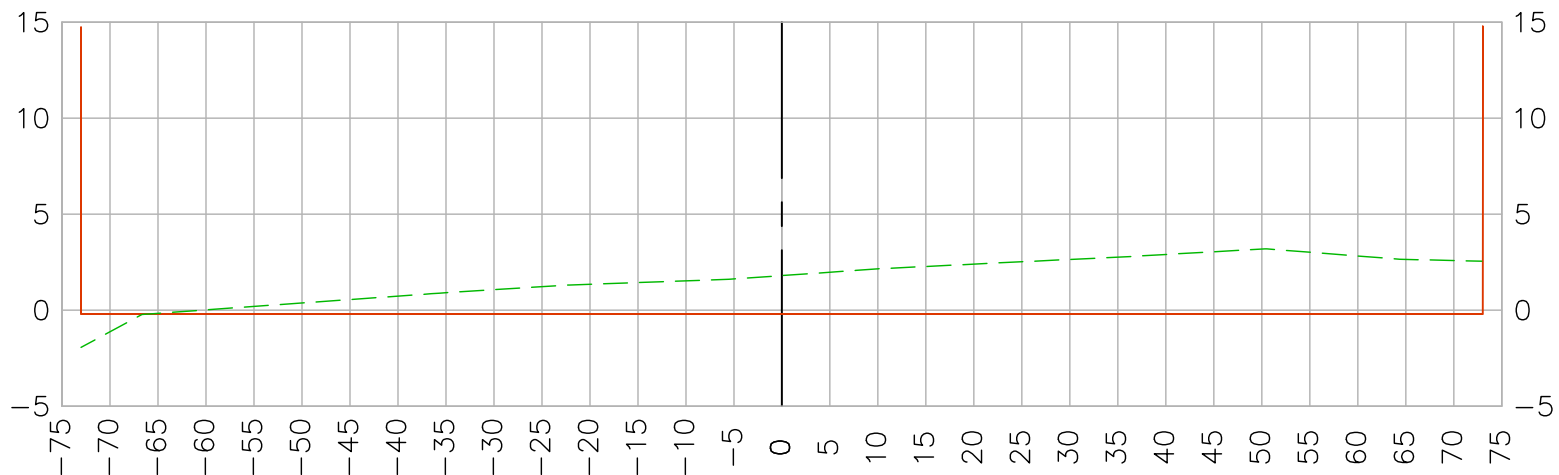


EXISTING SURFACE 2021
RECORD SURFACE PER
C05-101-12 CONVERTED
TO NAVD 1988 DATUM
DATE PREPARED: 10/29/2021

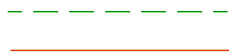


Vert. Scale: 1"=10'
Hor. Scale: 1"=20'



EAST GARDEN GROVE WINTERSBURG CHANNEL (C05)
99+00.00
CL

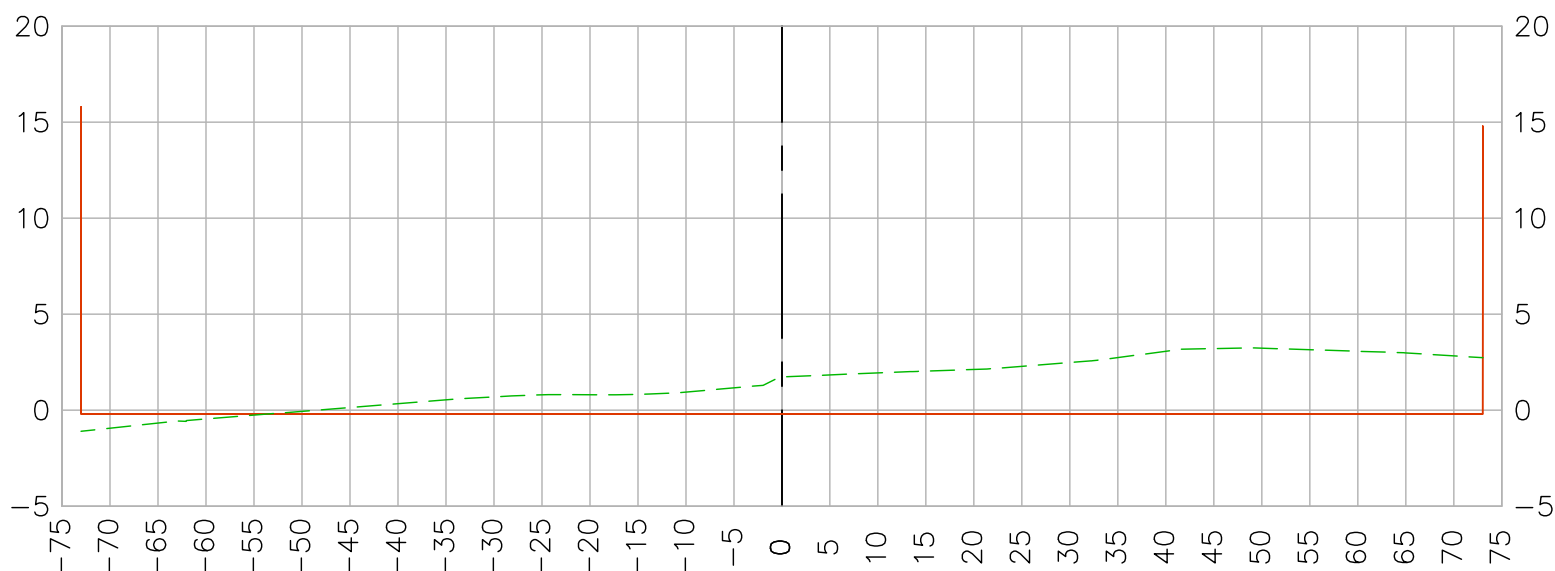


EXISTING SURFACE 2021
RECORD SURFACE PER
C05-101-12 CONVERTED
TO NAVD 1988 DATUM
DATE PREPARED: 10/29/2021

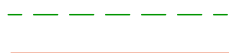


Vert. Scale: 1"=10'
Hor. Scale: 1"=20'

EAST GARDEN GROVE WINTERSBURG CHANNEL (C05)
 99+50.00
 CL

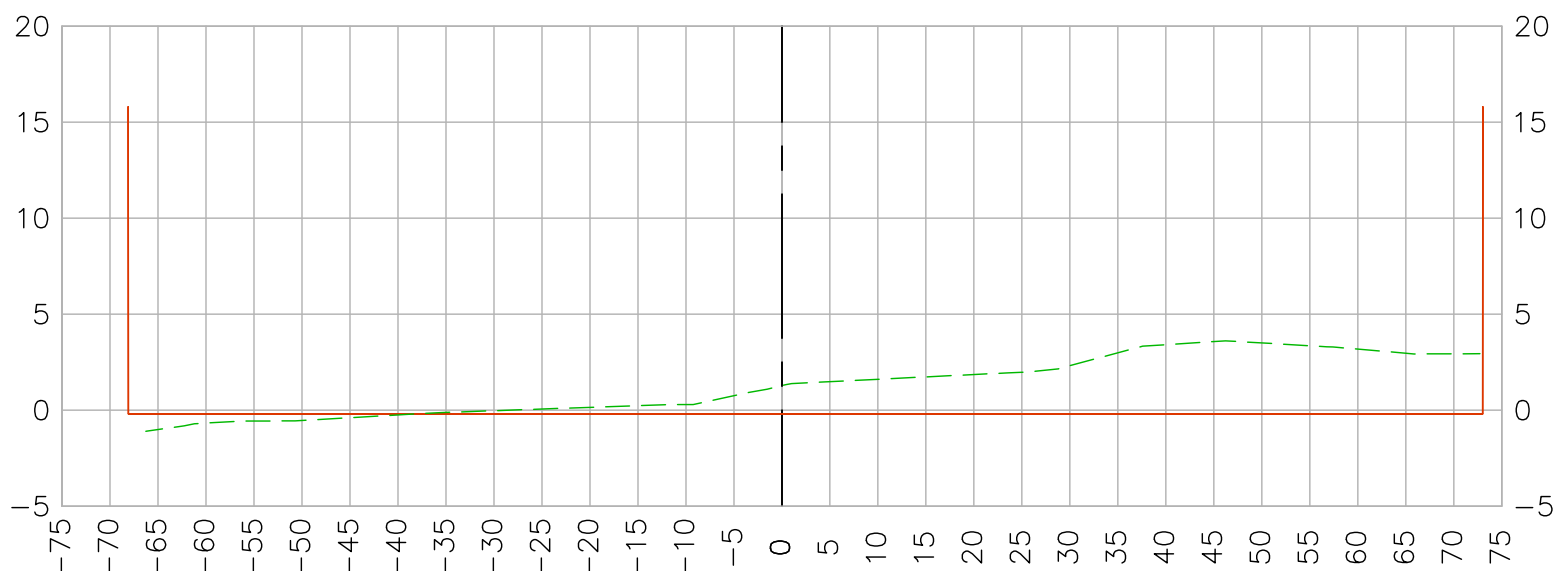

EXISTING SURFACE 2021
 RECORD SURFACE PER
 C05-101-12 CONVERTED
 TO NAVD 1988 DATUM
 DATE PREPARED: 10/29/2021

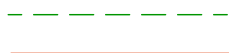


Vert. Scale: 1"=10'
 Hor. Scale: 1"=20'




EAST GARDEN GROVE WINTERSBURG CHANNEL (C05)

100+00.00

CL

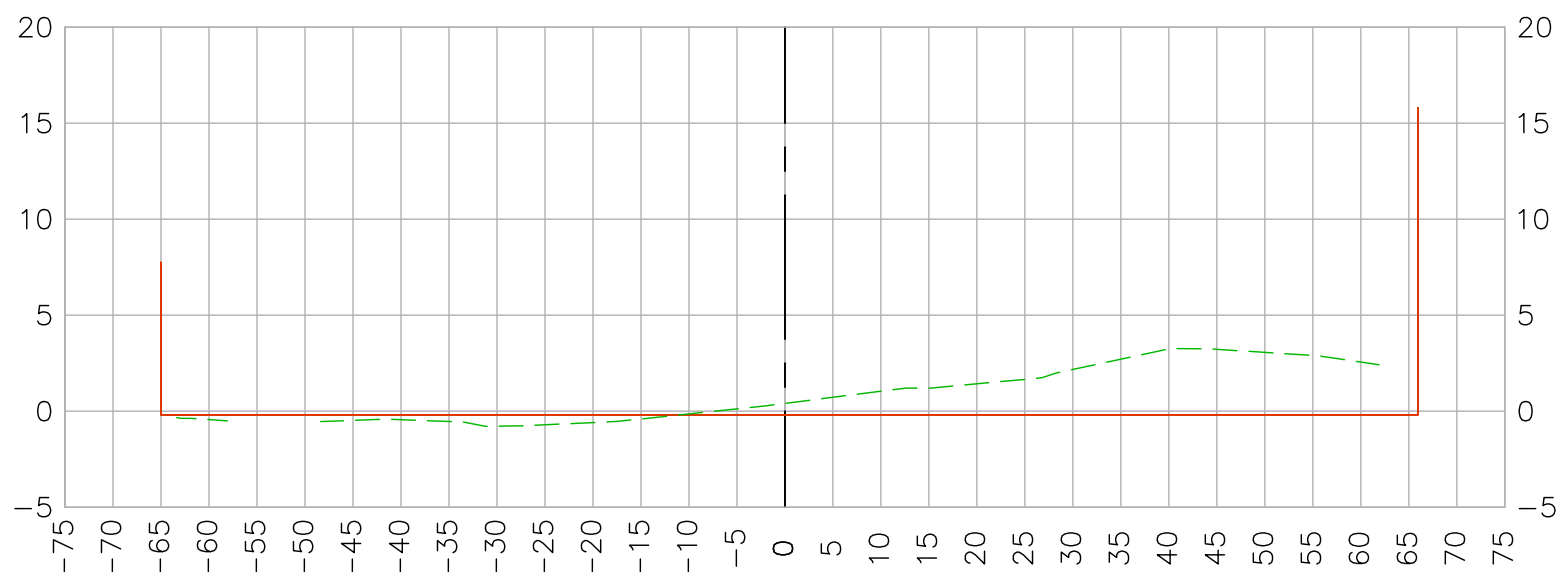

EXISTING SURFACE 2021
 RECORD SURFACE PER
 C05-101-12 CONVERTED
 TO NAVD 1988 DATUM
 DATE PREPARED: 10/29/2021

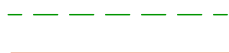


Vert. Scale: 1"=10'
 Hor. Scale: 1"=20'

**U.S. Survey
Foot**


OC Public Works/Engineering Services
OC Survey/Field Services
Boundary Analysis & Mapping



EAST GARDEN GROVE WINTERSBURG CHANNEL (C05)
100+50.00
CL

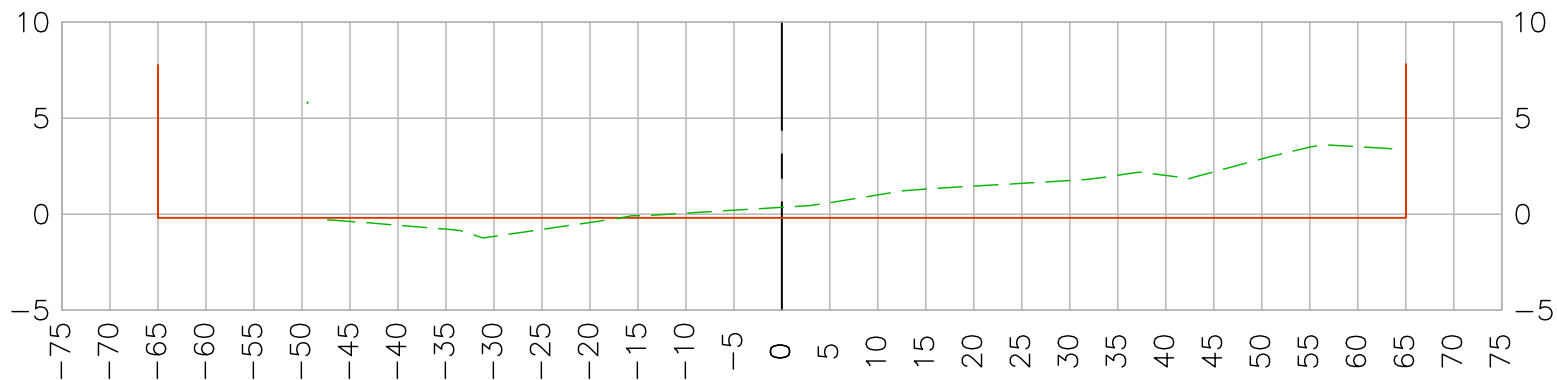


EXISTING SURFACE 2021
RECORD SURFACE PER
C05-101-12 CONVERTED
TO NAVD 1988 DATUM
DATE PREPARED: 10/29/2021

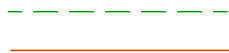


Vert. Scale: 1"=10'
Hor. Scale: 1"=20'

EAST GARDEN GROVE WINTERSBURG CHANNEL (C05)
 101+00.00
 CL

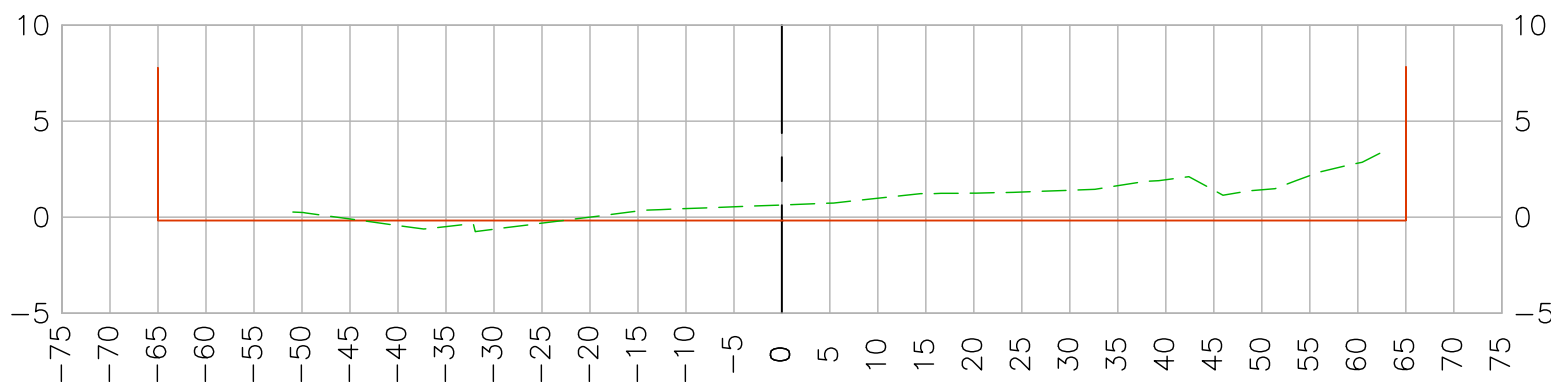

EXISTING SURFACE 2021
 RECORD SURFACE PER
 C05-101-12 CONVERTED
 TO NAVD 1988 DATUM
 DATE PREPARED: 10/29/2021

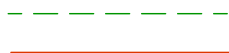

Vert. Scale: 1"=10'
 Hor. Scale: 1"=20'