


ORIGINAL

3254

FREE

RECORDED AT REQUEST OF
SECURITY TITLE INS. CO.
IN OFFICIAL RECORDS OF
ORANGE COUNTY, CALIF.
8:00 AM JAN 8 1969
J. WYLIE CARLEY, County Recorder

Recorded at request of, and return to:
Orange County, Dept. of Real Property Services
515 North Sycamore Street
Santa Ana, California 92701

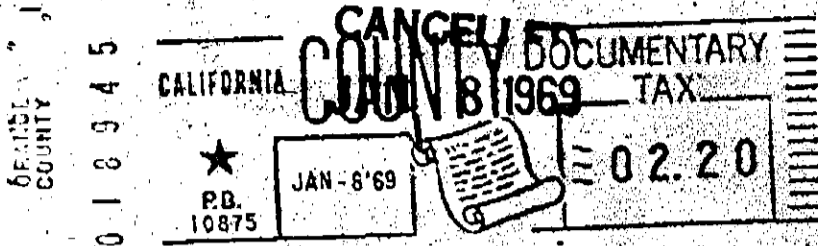

BOOK 8838 PAGE 705

Project No. Z58
Project: Gilbert Street
Parcel No. 126 and 126.1

GRANT DEED

FOR A VALUABLE CONSIDERATION, receipt of which is hereby acknowledged,
REGINALDO A. SOLIS, JR. and JOSEPHINE VASQUEZ SOLIS, husband
and wife as joint tenants,

do hereby GRANT to the COUNTY OF ORANGE the real property in the County of Orange,
State of California, described as:

That portion of Lot 18, Tract No. 534 as shown on a map recorded
in Book 18, Page 4, Miscellaneous Maps, Records of Orange County,
California, described as follows:

PARCEL NO. 126:


The East 15.00 feet of said Lot 18, Tract No. 534 and that portion
of Gilbert Street adjoining said Lot.

PARCEL NO. 126.1:

Beginning at the intersection of the Westerly line of the afore-
described Parcel No. 126 with the center line of Pacific Place as shown
on a map of said Tract No. 534; thence along said Westerly line
S. 0° 18' 00" E., 52.00 feet; thence N. 49° 10' 32" W., 55.75 feet to
the Southerly right of way line of said Pacific Place; thence
N. 0° 45' 00" W., 15.00 feet to said center line of Pacific Place;
thence along said center line N. 89° 15' 00" E., 42.11 feet to the
point of beginning.

All as more particularly shown on the map attached hereto and made
a part hereof.

Mail Joy Statement to return address above

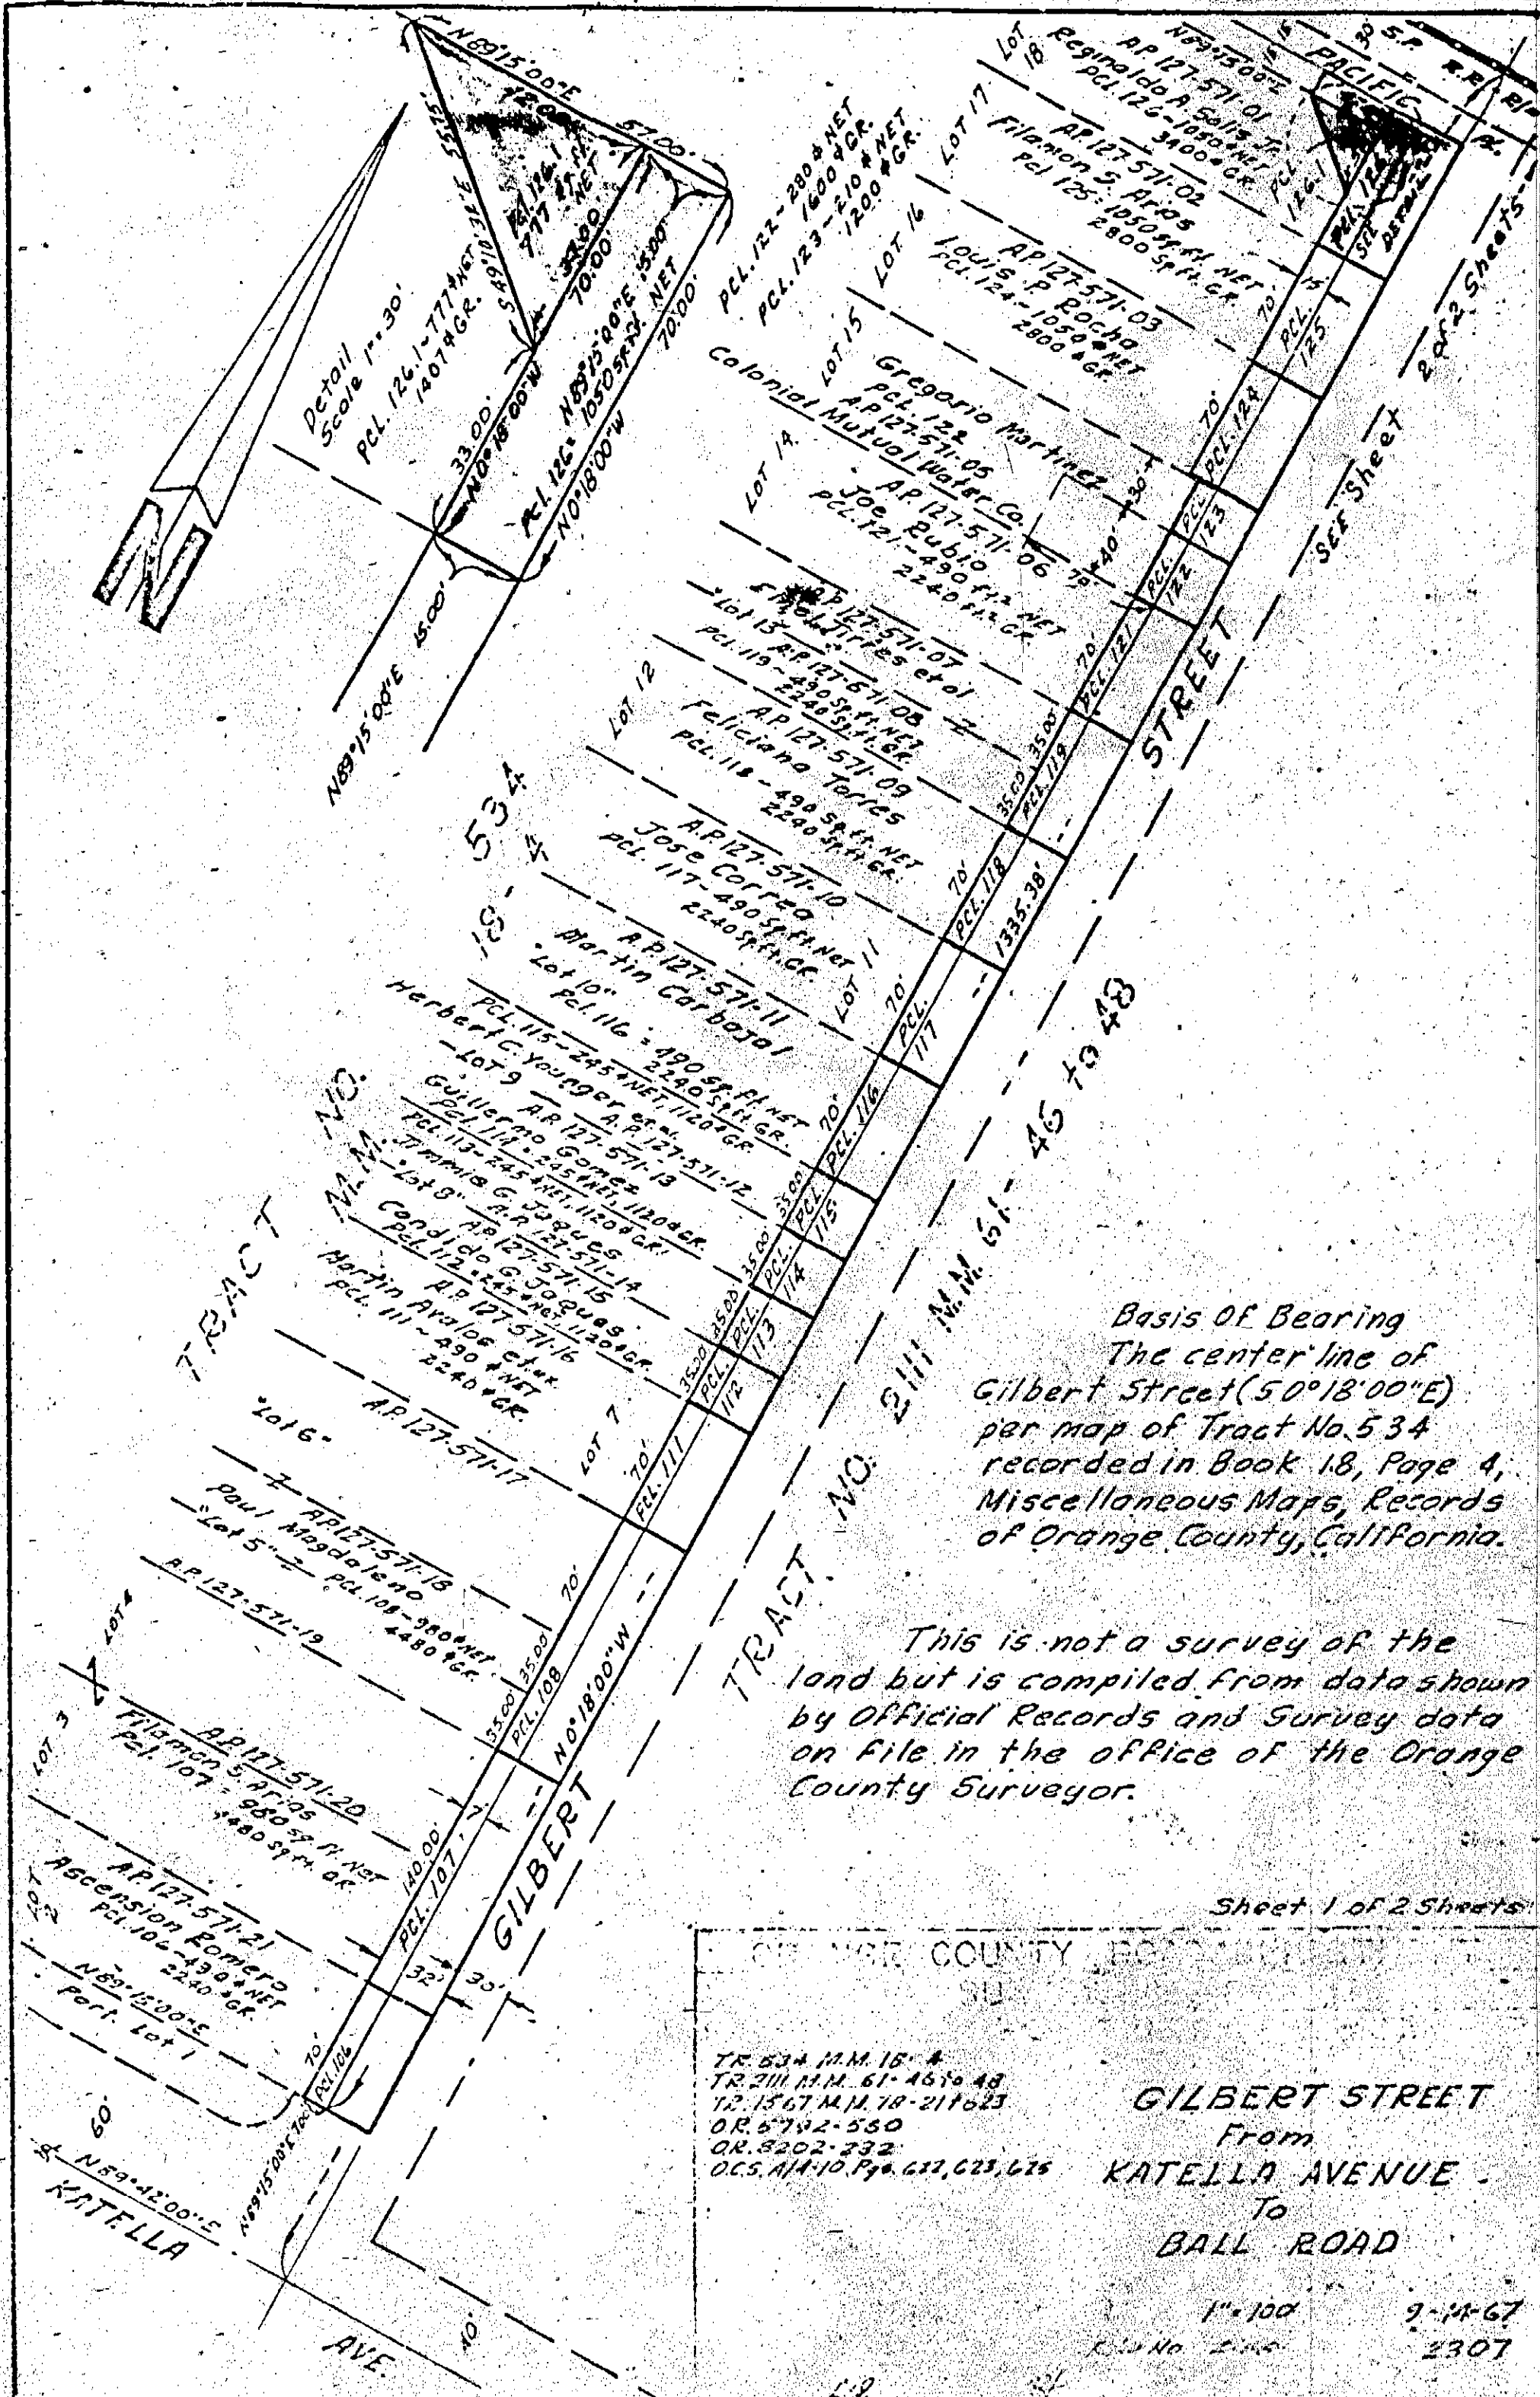

DATED: November 4, 1968

Reginaldo A. Solis Jr.
REGINALDO A. SOLIS, JR.

Signed in the presence of:

Josephine Vasquez Solis
JOSEPHINE VASQUEZ SOLIS

Subscribing Witness


INDIVIDUAL ACKNOWLEDGMENT

STATE OF CALIFORNIA, COUNTY OF Orange SS.
On November 4, 1968, before me, the undersigned, a Notary Public in and for said County and State, personally appeared Reginaldo A. Solis, Jr.
and Josephine Vasquez Solis

known to me to be the person whose name is subscribed to the within Instrument, and acknowledged that they executed the same.

WITNESS my hand and official seal.

SUBSCRIBING WITNESS ACKNOWLEDGMENT

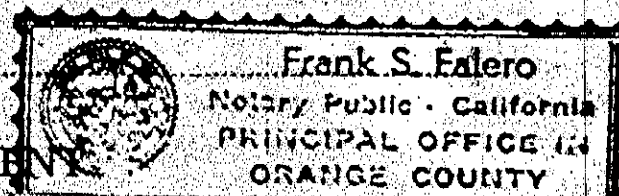

STATE OF CALIFORNIA, COUNTY OF _____ SS.
On _____ before me, the undersigned, a Notary Public in and for said County and State, personally appeared _____
personally known to me to be the person whose name is subscribed to the within Instrument, as a Witness thereto, who being by me duly sworn, deposes and says: That _____ resides in _____ County, and that _____ was present and saw _____

personally known to _____ to be the same person described in and whose name _____ subscribed to the within and annexed Instrument as _____ thereto, execute and deliver the same, and _____ acknowledged to said affiant that _____ executed the same; and that said affiant subscribed _____ name thereto as a Witness.

WITNESS my hand and official seal.

CERTIFICATE OF ACCEPTANCE

This is to certify that the interest in real property conveyed by the within deed or grant to the County of Orange, a body corporate and politic, is hereby accepted by the undersigned officer or agent on behalf of the Board of Supervisors of the County of Orange, pursuant to authority conferred by resolution of the said Board of Supervisors adopted on February 16, 1965, and the grantee consents to recordation thereof by its duly authorized officer.
Dated December 23, 1968

BY [Signature] Assistant Director,
Department of Real Property Services

APPROVALS

Approved as to form by County Counsel on October 1, 1959	
Description compared By <u>[Signature]</u>	