


WELL LOCATIONS ARE DERIVED FROM ORIGINAL EXHIBIT CREATED 10/21/20 PER JWA ENVIRONMENTAL. "OFA" DIMENSIONS ARE BASED ON THE AC 150/5300-13 TABLE 4-1 REVISION 1/3/08



PROPOSED MONITORING WELLS

WELL NAME	MAX HEIGHT ABOVE GROUND	DISTANCE FROM TAXI B "OFA"
A	8.8'	-3.7' INSIDE "OFA"
B	34.4'	203.7'
C	38.5'	200.4'

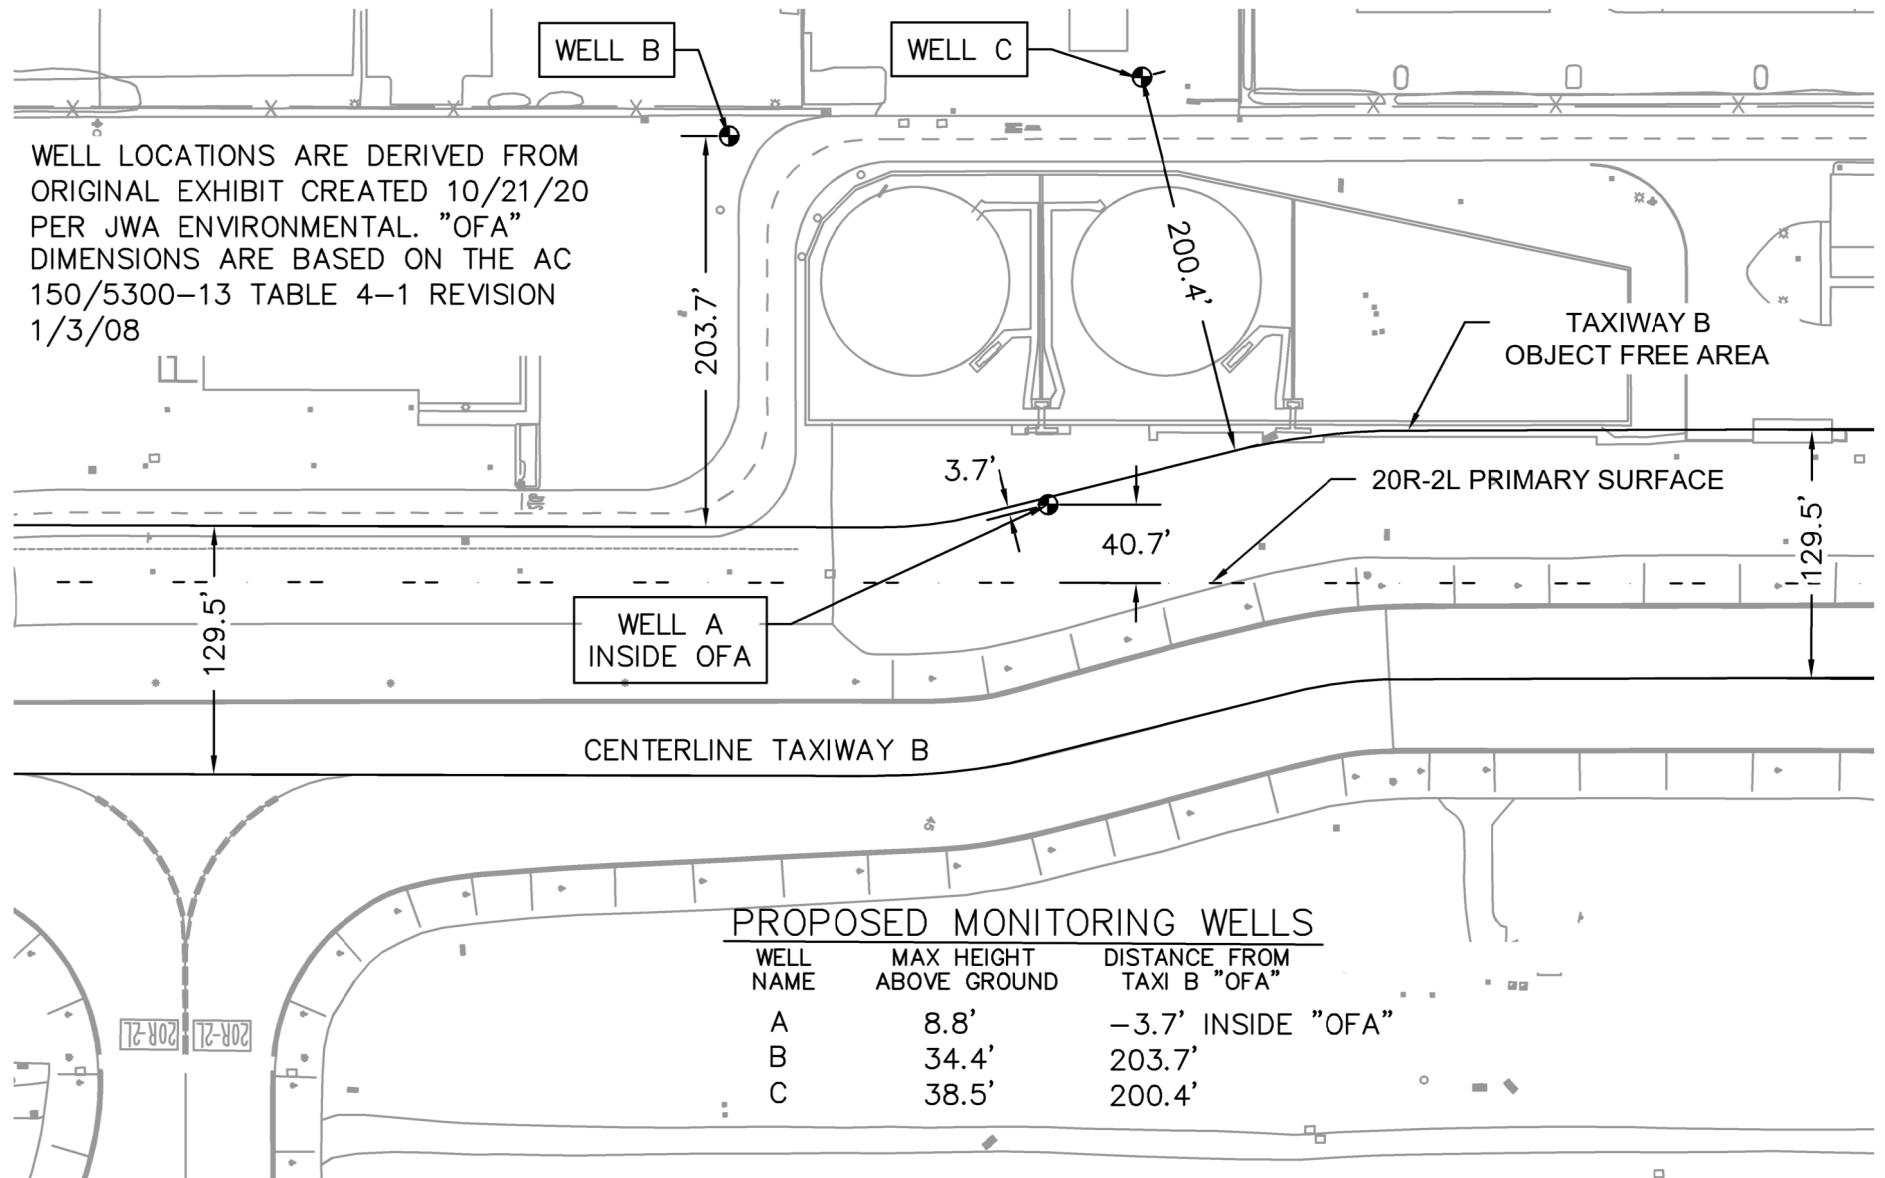

SCALE: 1"=100'

EXHIBIT A

PURPOSE:

TO SHOW THE ENCUMBRANCE AND CLEARANCE OF PROPOSED WELLS AS IT PERTAINS TO THE OBJECT FREE AREA OF TAXIWAY 'B'. WELL "A" IS INSIDE OF THE TAXI B "OFA"

COUNTY OF ORANGE
OC PUBLIC WORKS/OC SURVEY/FIELD SERVICES

PROPOSED MONITORING WELLS

DATE: 10/03/22

DRAWN BY:

J. KUHL

CHECKED BY:

E. MEDINA

W.O. #

FILE NO.



SHEET 1 OF 1