


7/19/2023 2:18:22 PM

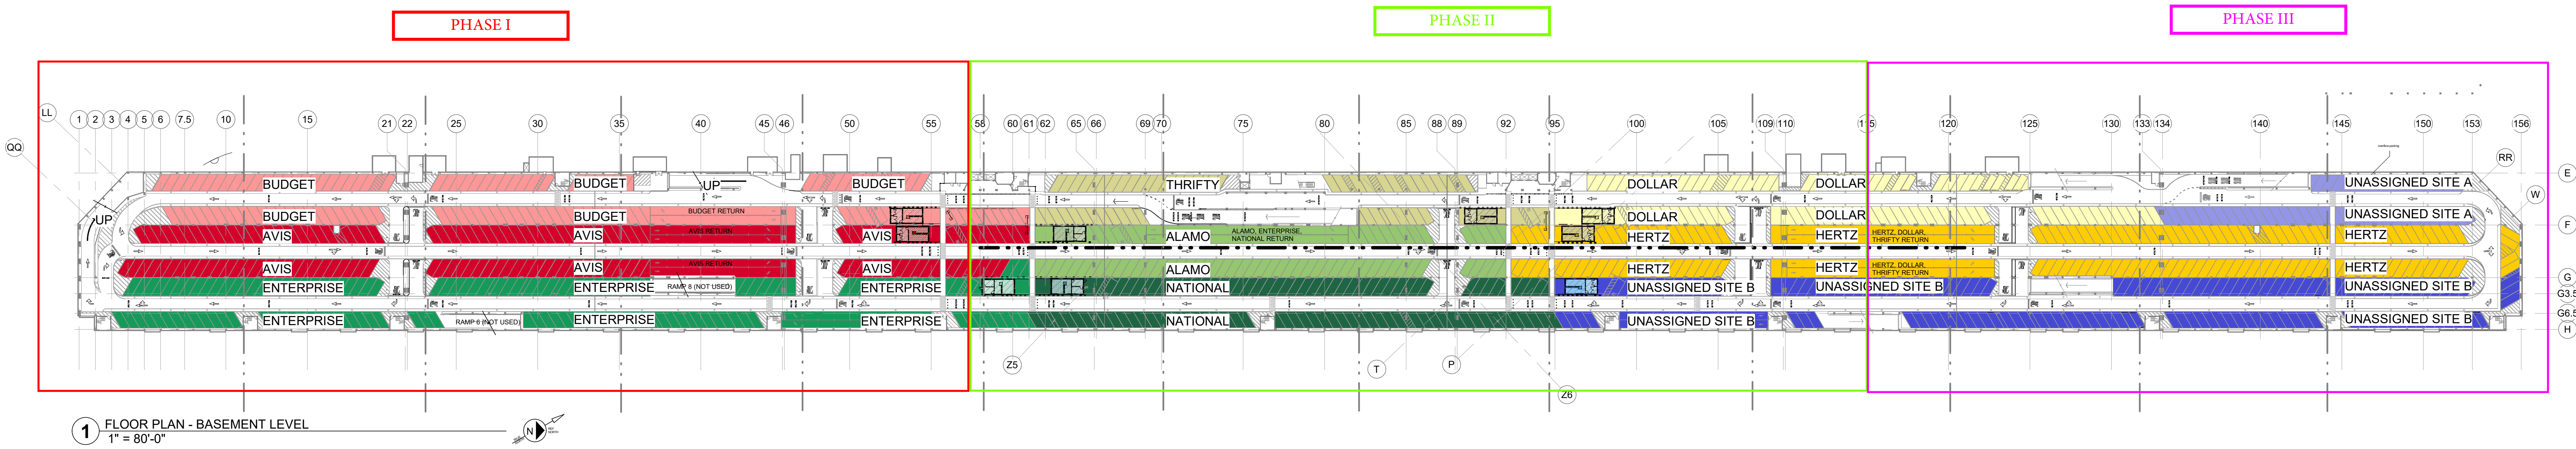


LEASEHOLD SQUARE FEET			
RENTAL CAR COMPANY	SF (11/26/2019)	SF (6/1/2020)	SF (7/10/2023)
BUDGET	28,079 SF	28,026 SF	28,013 SF
AVIS	33,027 SF	35,906 SF	35,349 SF
THRIFTY	12,072 SF	12,258 SF	12,258 SF
DOLLAR	18,069 SF	19,432 SF	19,393 SF
HERTZ	37,240 SF	39,437 SF	39,622 SF
ALAMO	18,184 SF	19,589SF	19,589SF
ENTERPRISE	15,919 SF	30,791 SF	31,345 SF
NATIONAL	34,232 SF	20,747 SF	20,747 SF
UNASSIGNED SITE A	10,458 SF	9,998 SF	9,998 SF
UNASSIGNED SITE B	32,109 SF	32,538 SF	32,538 SF

- NOTES:
1. RENTAL CAR GROSS AREAS ARE FROM INSIDE FACE OF EXTERIOR WALL TO OUTSIDE OF DRIVE LANE AISLE BOUNDARY
 2. COLUMNS ARE INCLUDED IN GROSS LEASE AREAS
 3. KIOSK AREA IS INCLUDED IN GROSS LEASE AREA

PARKING COUNT 7/10/2023					
RENTAL CAR COMPANY	60° STALLS	60° COMPACT	PARALLEL STACKING	90° STALLS	TOTAL STALLS
BUDGET	101	8	16	1	126
AVIS	125	0	32	2	159
THRIFTY	42	1	0	0	43
DOLLAR	75	6	0	1	82
HERTZ	123	1	48	2	174
ALAMO	55	0	24	0	79
ENTERPRISE	124	0	18	1	143
NATIONAL	86	1	0	0	87
UNASSIGNED SITE A	46	0	0	0	46
UNASSIGNED SITE B	125	6	18	1	150

Σ1,089

COUNTY APPROVAL STAMP

 

Shr Title: MASTER PLAN - LEASE AREAS
Project: JOHN WAYNE AIRPORT RENTAL CAR RECONFIGURATION
JOHN WAYNE AIRPORT
ORANGE COUNTY, CALIFORNIA

Plan No.
41021-J117

Sheet
A01-04

Proj. No. P446

Design

MS

Chkd.

JM

Date

11/13/2021

A-E Seal

NOT FOR CONSTRUCTION

Consultants

Drawn

Chkd.

Date

Sym. Descrip.

Revisions

By

Date

County of Orange

PUBLIC WORKS
OC
OC Facilities Design & Construction