

R. S. 9 - 15 / 22
Pat. 1-63/64

RANCHO

MISSION


VIEJO

Por. Lot 24
R. S. 9-18

FOR CONTINUATION SEE MAP NO. F1883-2

FOR CONTINUATION SEE F1882-8

SC-FMS-0069-01

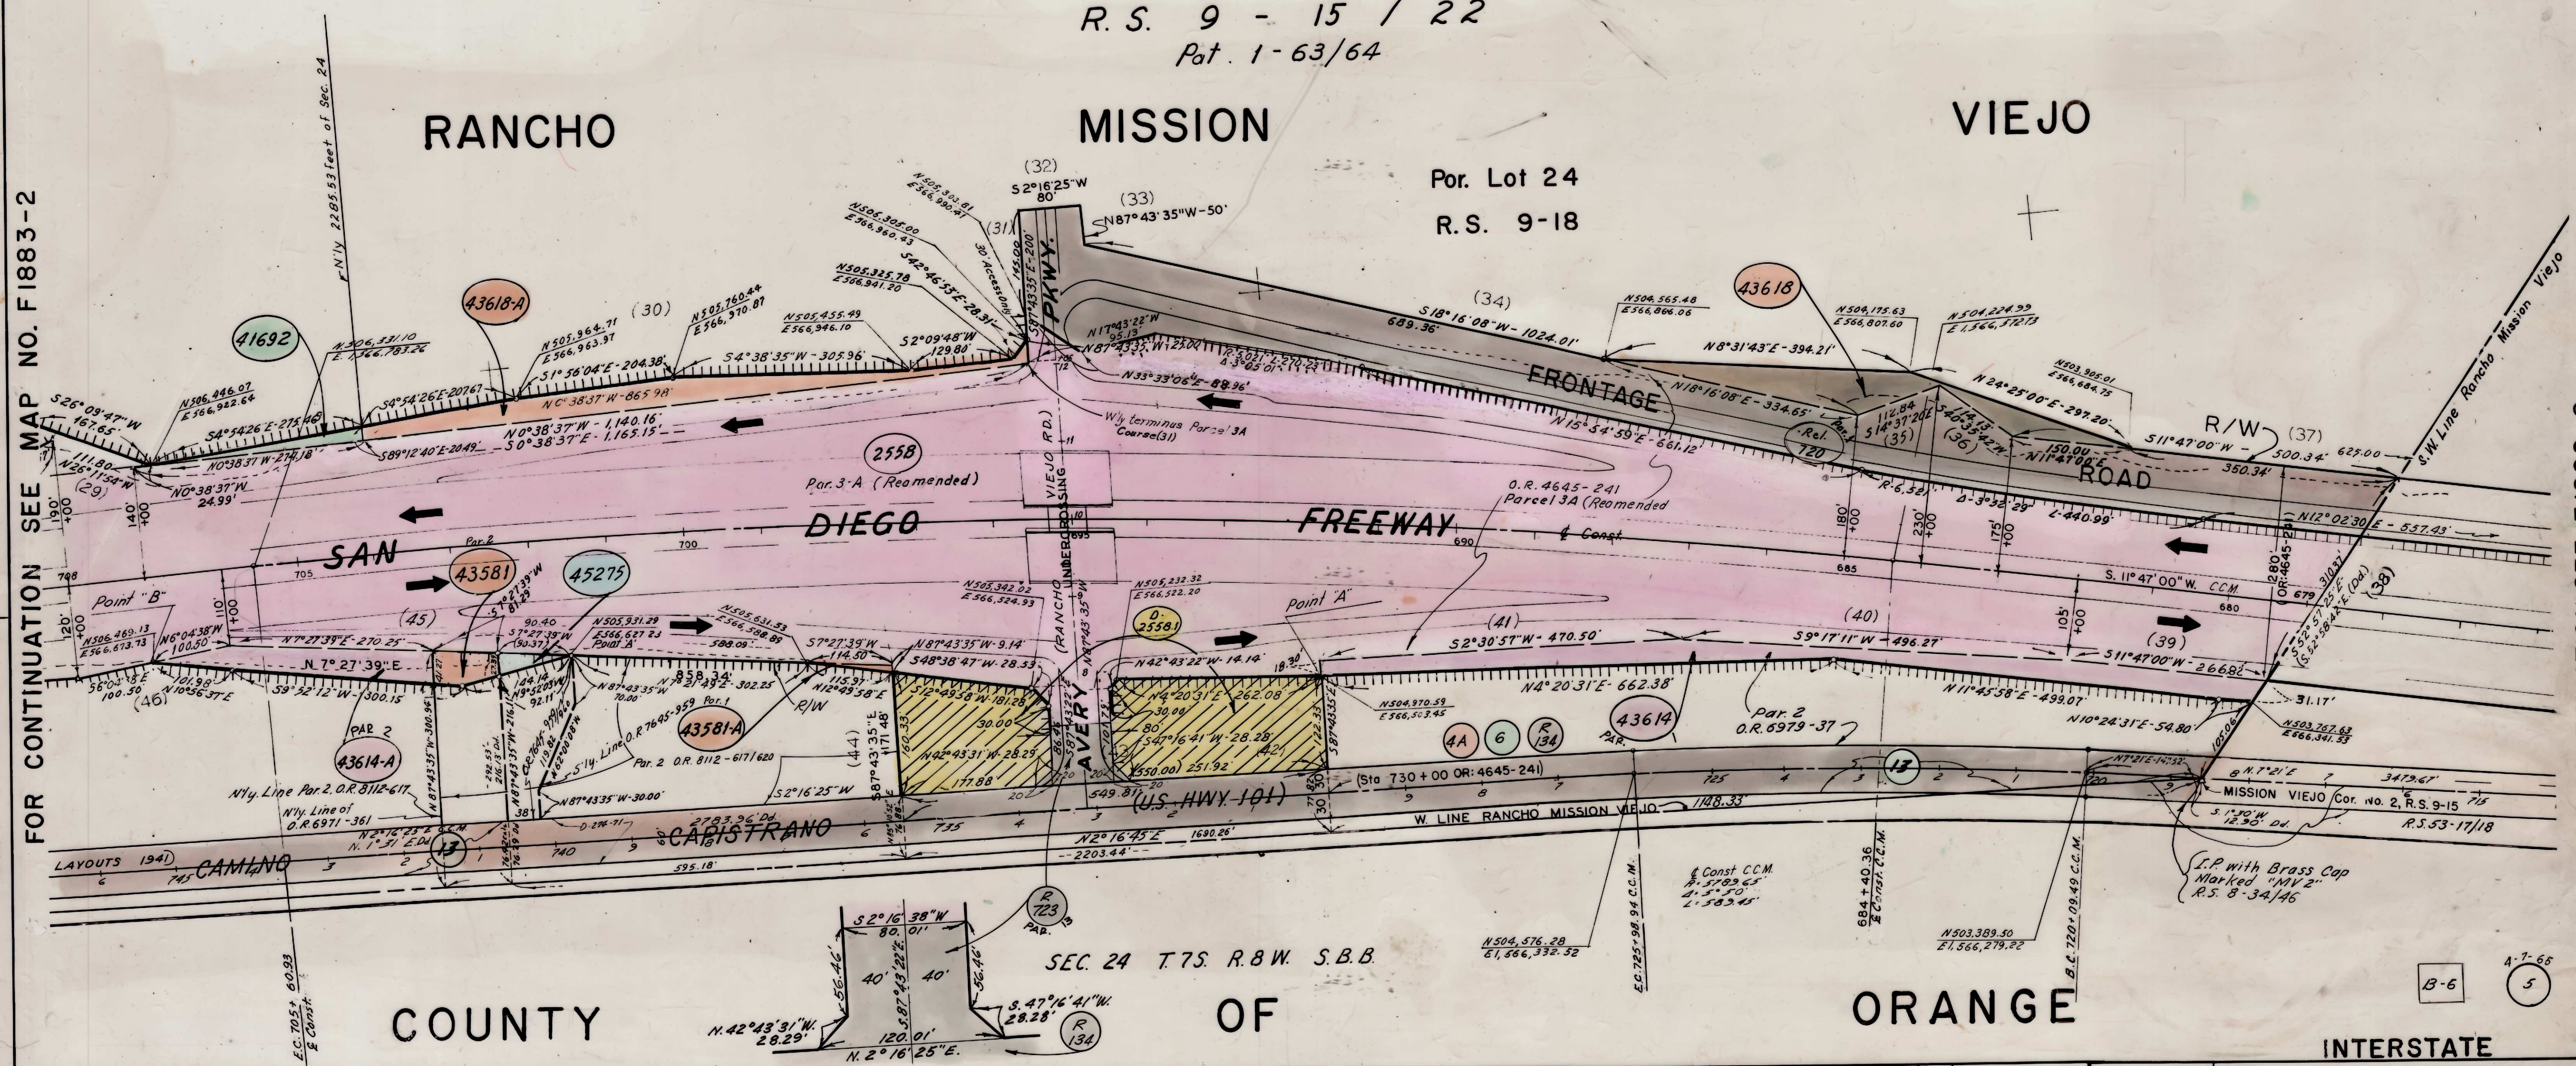

PARCEL NO.	GRANTOR OR GRANTEE	AREA *			INST.	RECORDING DATA		PARCEL NO.	GRANTOR OR GRANTEE	AREA *			INST
------------	--------------------	--------	--	--	-------	----------------	--	------------	--------------------	--------	--	--	-------	----------------	--	------------	--------------------	--------	--	--	------

COUNTY OF ORANGE


RANCHO MISSION VIEJO

R. S. 9 - 15 / 22

Sec. 24 T. 7 S. R. 8 W., S. B. B.

FOR CONTINUATION SEE MAP NO. F1883-3

FOR CONTINUATION SEE MAP NO. F1883-1

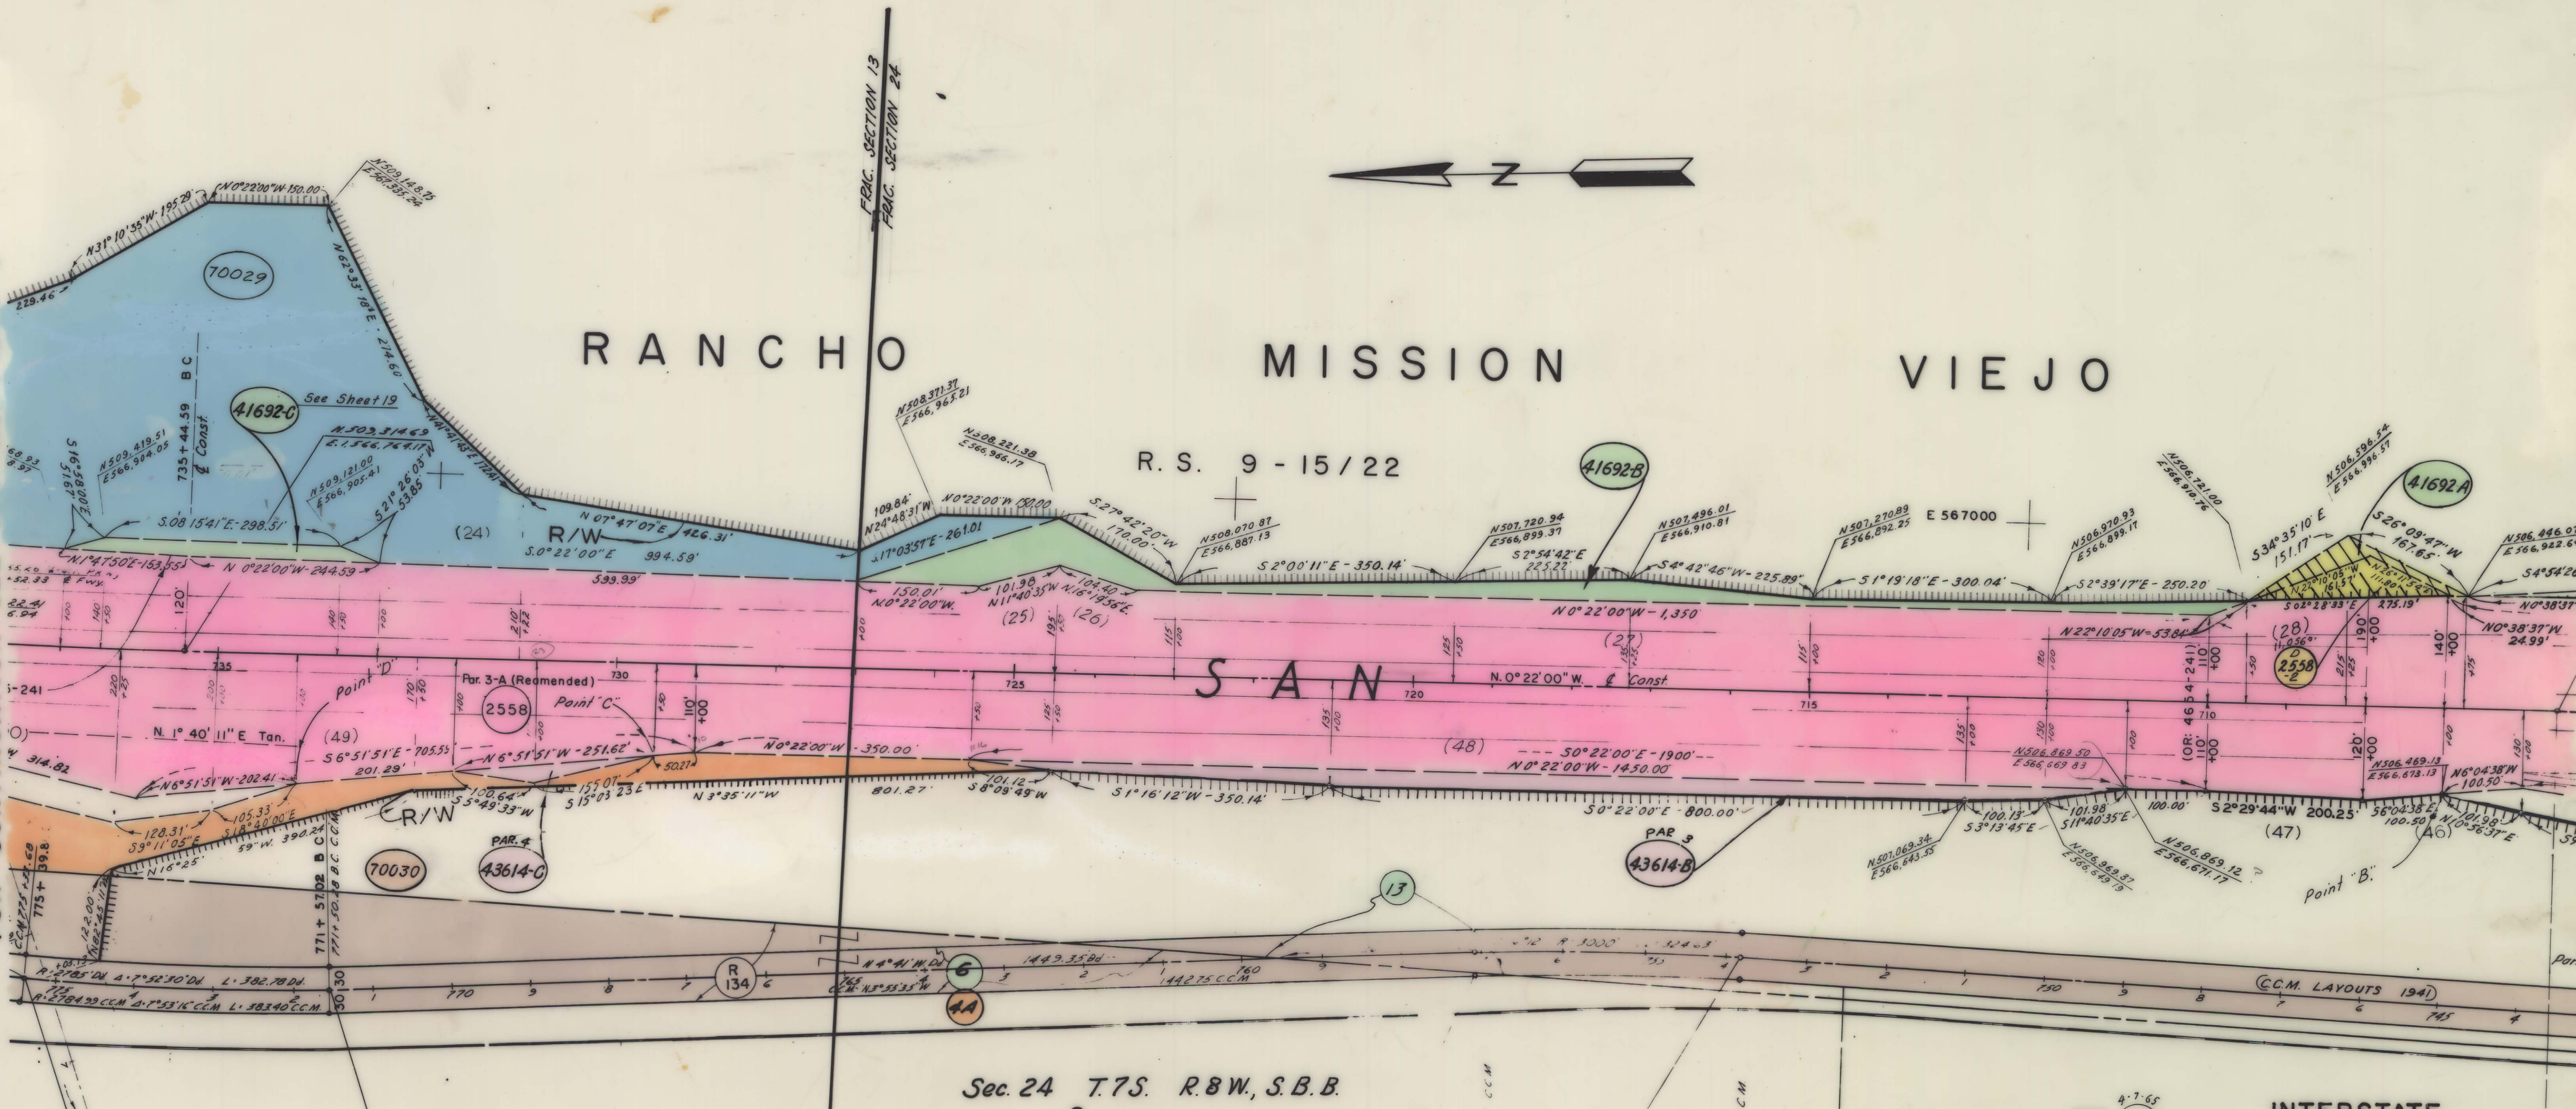

PARCEL NO.	GRANTOR OR GRANTEE	AREA* TO BE ACQUIRED EXCESS TOTAL	INST.	RECORDING DATA DATE O.R.
4A	SEE F1883-1			
6	"			
13	"			

PARCEL NO.	GRANTOR OR GRANTEE	AREA* TO BE ACQUIRED EXCESS TOTAL	INST.	RECORDING DATA DATE O.R.
2558	M.S. Swartz, et al			
Rel. 134	St. to County of Ora			
70030	SEE F1883-3			
70029	SEE F1883-3			

PARCEL NO.	GRANTOR OR GRANTEE	AREA* TO BE ACQUIRED EXCESS TOTAL	INST.	RECORDING DATA DATE O.R.
43614-C	Laguna Niguel Corp.	2,783		
43614-B	Laguna Niguel Corp.	30,998		
41692-A	Crocker-Citizens Nat'l. Bank	4,196		Fee 5-25-66 7941-783
41692-B	Crocker-Citizens Nat'l. Bank	30,511		Fee 5-25-66 7941-783
41692-C	" " "	6,761		" " "
D-2558-2	Mission Viejo, a Corp.			D.D. 3-5-70 9231-787 to 799

REVISION DATES			
REV. BY	DATE	REV. BY	DATE
NSG	9-27-65		
PGS	6-30-66		
NSG	7-29-66		
NSG	8-4-67		
	2-7-66		


STATE OF CALIFORNIA
TRANSPORTATION
07-ORA-5-13.3
R/W MAP
(07-Ora-2-A) F1883-2
SCALE 1"=100'
DRAFT NSG
RWPE H.M.M.
FILE NO.
DATE 6-2-65
APPROVED RWN

LEGEND: ACCESS DENIAL LINE TOP OF CUT TOE OF FILL
* UNLESS OTHERWISE NOTED ALL AREAS ARE IN SQUARE FEET
IF MORE THAN ONE BEARING AND DISTANCE ARE SHOWN FOR A LINE, THE ONE IN PARENTHESES IS PREVIOUS RECORD

SC-FMS-0069-02

122215


COUNTY OF ORANGE

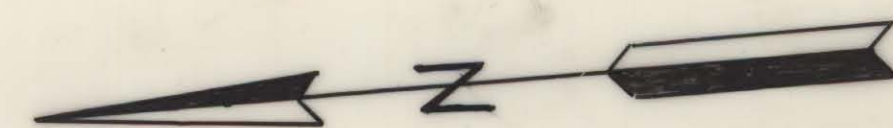

RANCHO MISSION VIEJO

R. S. 9 - 15/22

FOR CONTINUATION SEE MAP NO. F1883-4

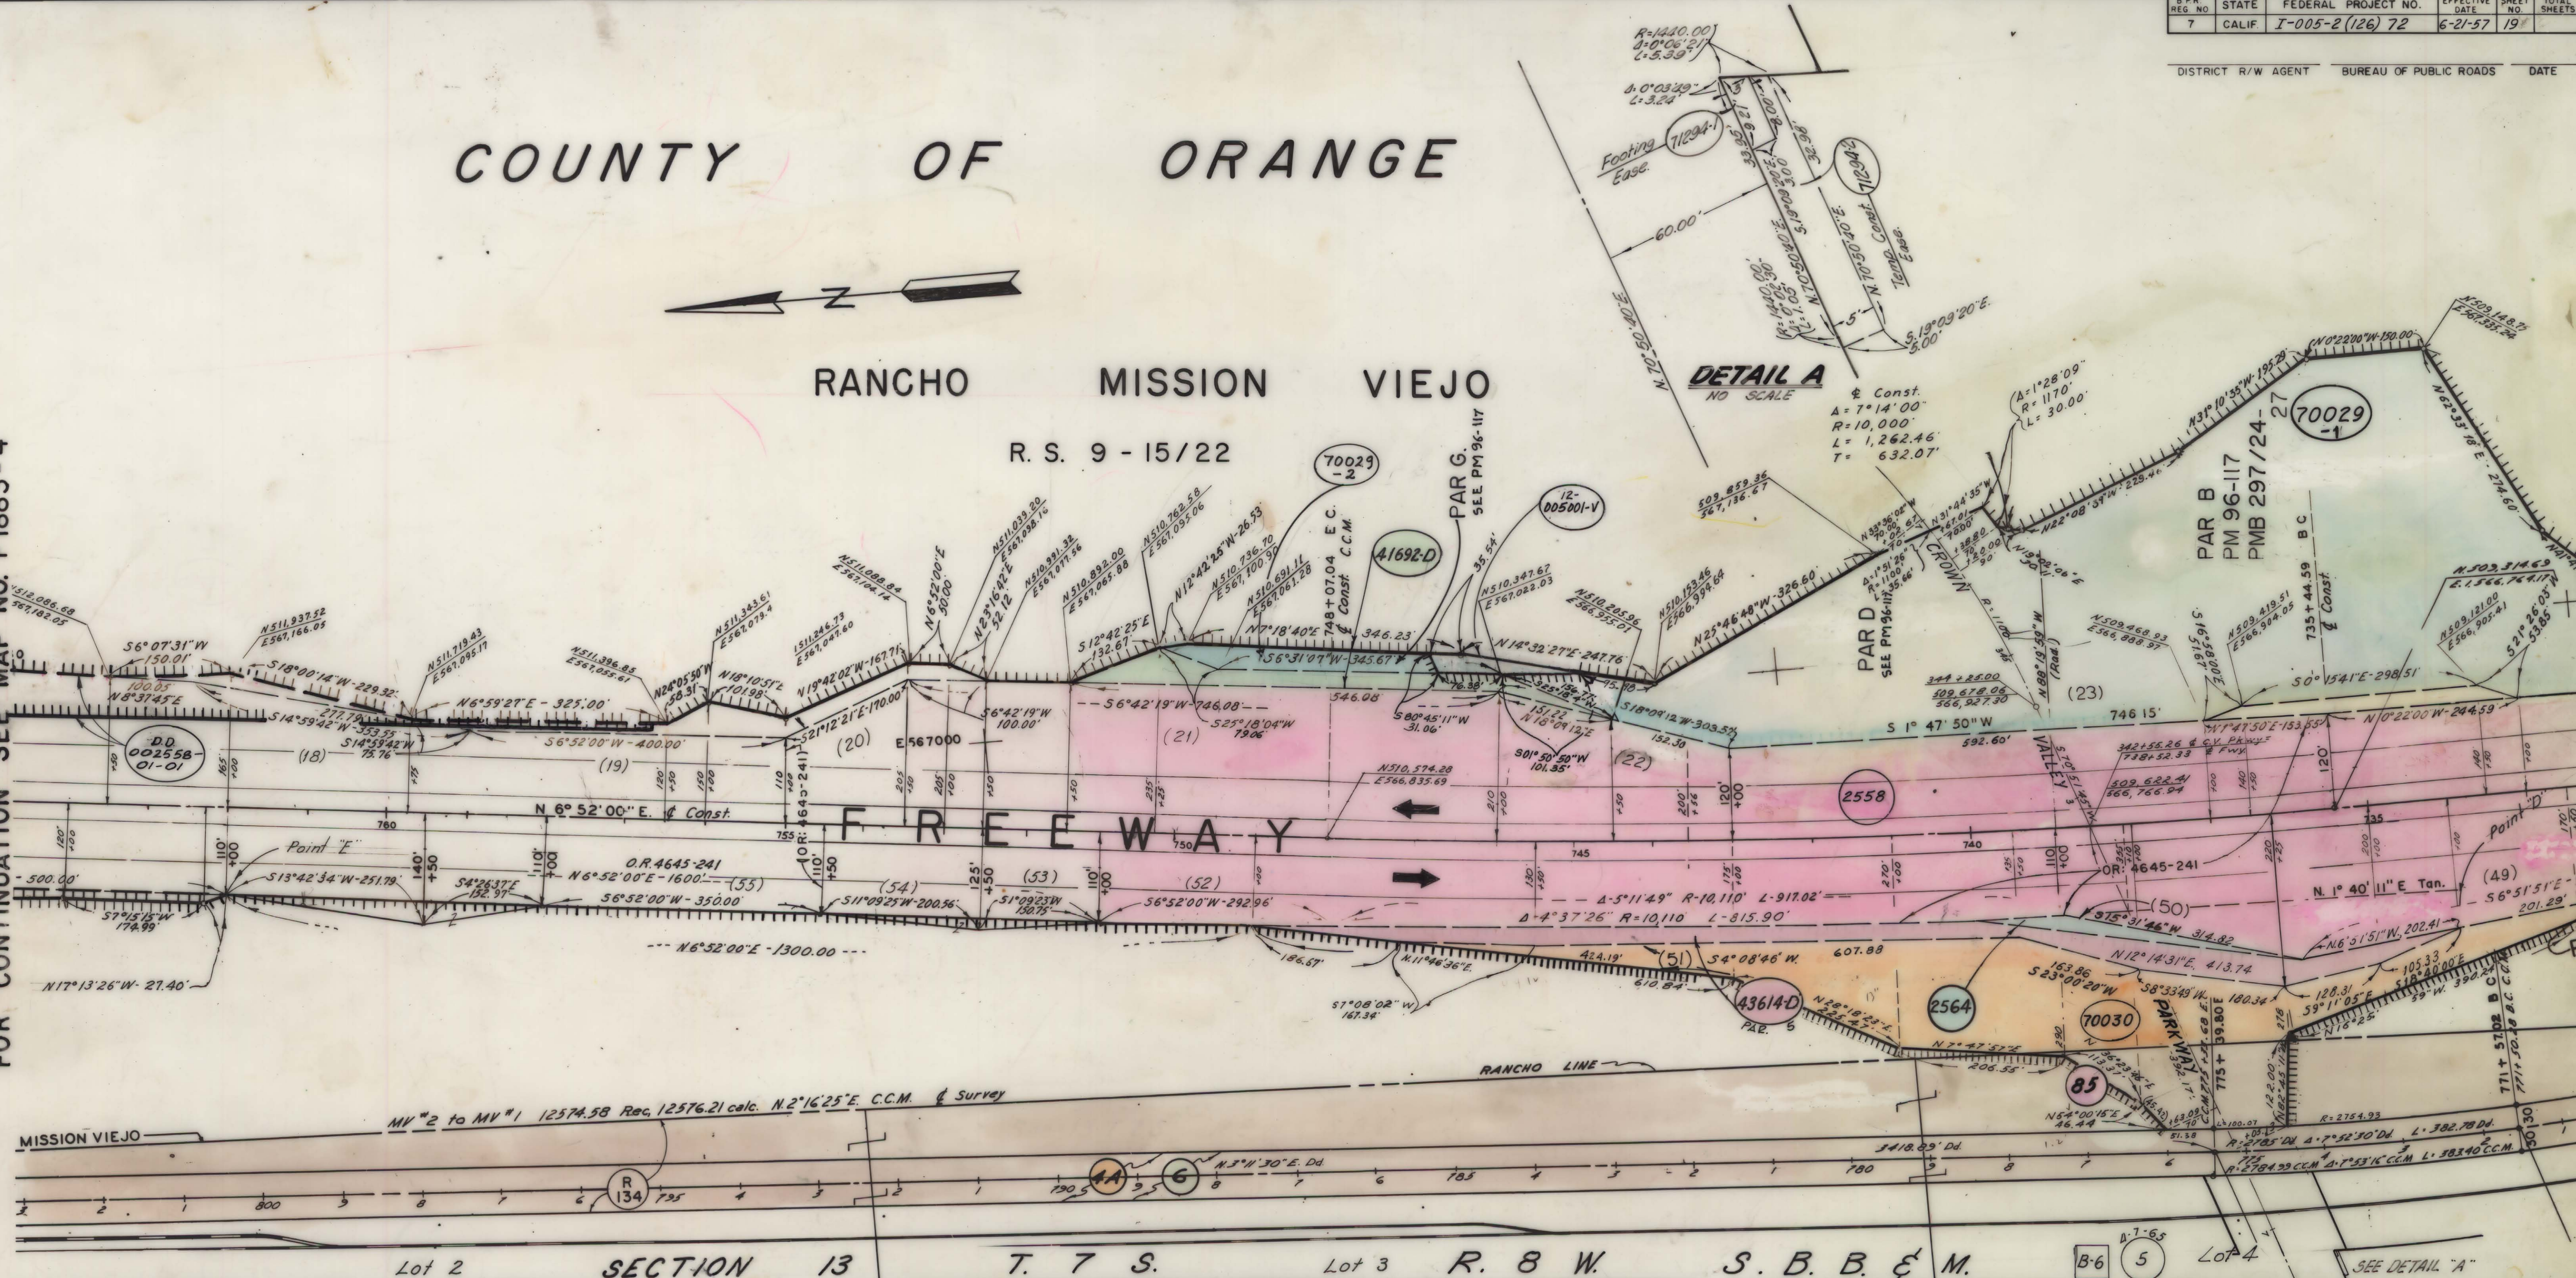

FOR CONTINUATION SEE MAP NO. F1883-2

SC-FMS-0069-03

Lot 2										SECTION 13										T. 7 S.										Lot 3										R. 8 W.									
PARCEL NO.		GRANTOR OR GRANTEE		AREA*			RECORDING DATA			PARCEL NO.		GRANTOR OR GRANTEE		AREA*			RECORDING DATA			PARCEL NO.		GRANTOR OR GRANTEE		AREA*			RECORDING DATA			PARCEL NO.		GRANTOR OR GRANTEE		AREA*			RECORDING DATA												
				TO BE ACQUIRED	EXCESS	TOTAL	INST.	DATE	O.R.					TO BE ACQUIRED	EXCESS	TOTAL	INST.	DATE	O.R.					TO BE ACQUIRED	EXCESS	TOTAL	INST.	DATE	O.R.					TO BE ACQUIRED	EXCESS	TOTAL	INST.	DATE	O.R.										
4A		SEE F1883-1	
6		" "	
Rel. 134		St to Co. of Ora.						Rel.	6-17-60	5292-330																																							
85		1 ST NATL BK IN SANTA ANA						EASE	1-12-38	922-159																																							
DD-00		CITY OF MISSION	
2558-010		VIEJO	

REVISION DATES				STATE OF CALIFORNIA			
REV. BY	DATE	REV. BY	DATE	TRANSPORTATION DEPARTMENT			
NSG	9-27-65						
M.O.	12-15-65						
PBS	7-12-66						
NSG	7-29-66						
NSG	8-4-67						
	8-31-78						
	2-7-86						
	6-26-96						
	Vac. MP 10-29-96						

07-ORA-5-13.6				STATE OF CALIFORNIA			
/W MAP				TRANSPORTATION DEPARTMENT			
(07-Ors-2-A)							
F1883-3							
FILE NO. 6-2-65							
DATE 6-2-65							
APPROVED RWB							

SCALE 1"=100'	FILE NO. F1883-3
DRAFT M.O.	DATE 6-2-65
RWPE H.M.M.	APPROVED RWB

LEGEND: ACCESS DENIAL LINE TOP OF CUT TOE OF FILL


* UNLESS OTHERWISE NOTED ALL AREAS ARE IN SQUARE FEET

IF MORE THAN ONE BEARING AND DISTANCE ARE SHOWN FOR A LINE, THE ONE IN PARENTHESES IS PREVIOUS RECORD

COUNTY OF ORANGE

RANCHO MISSION VIEJO

R. S. 9 - 15/22

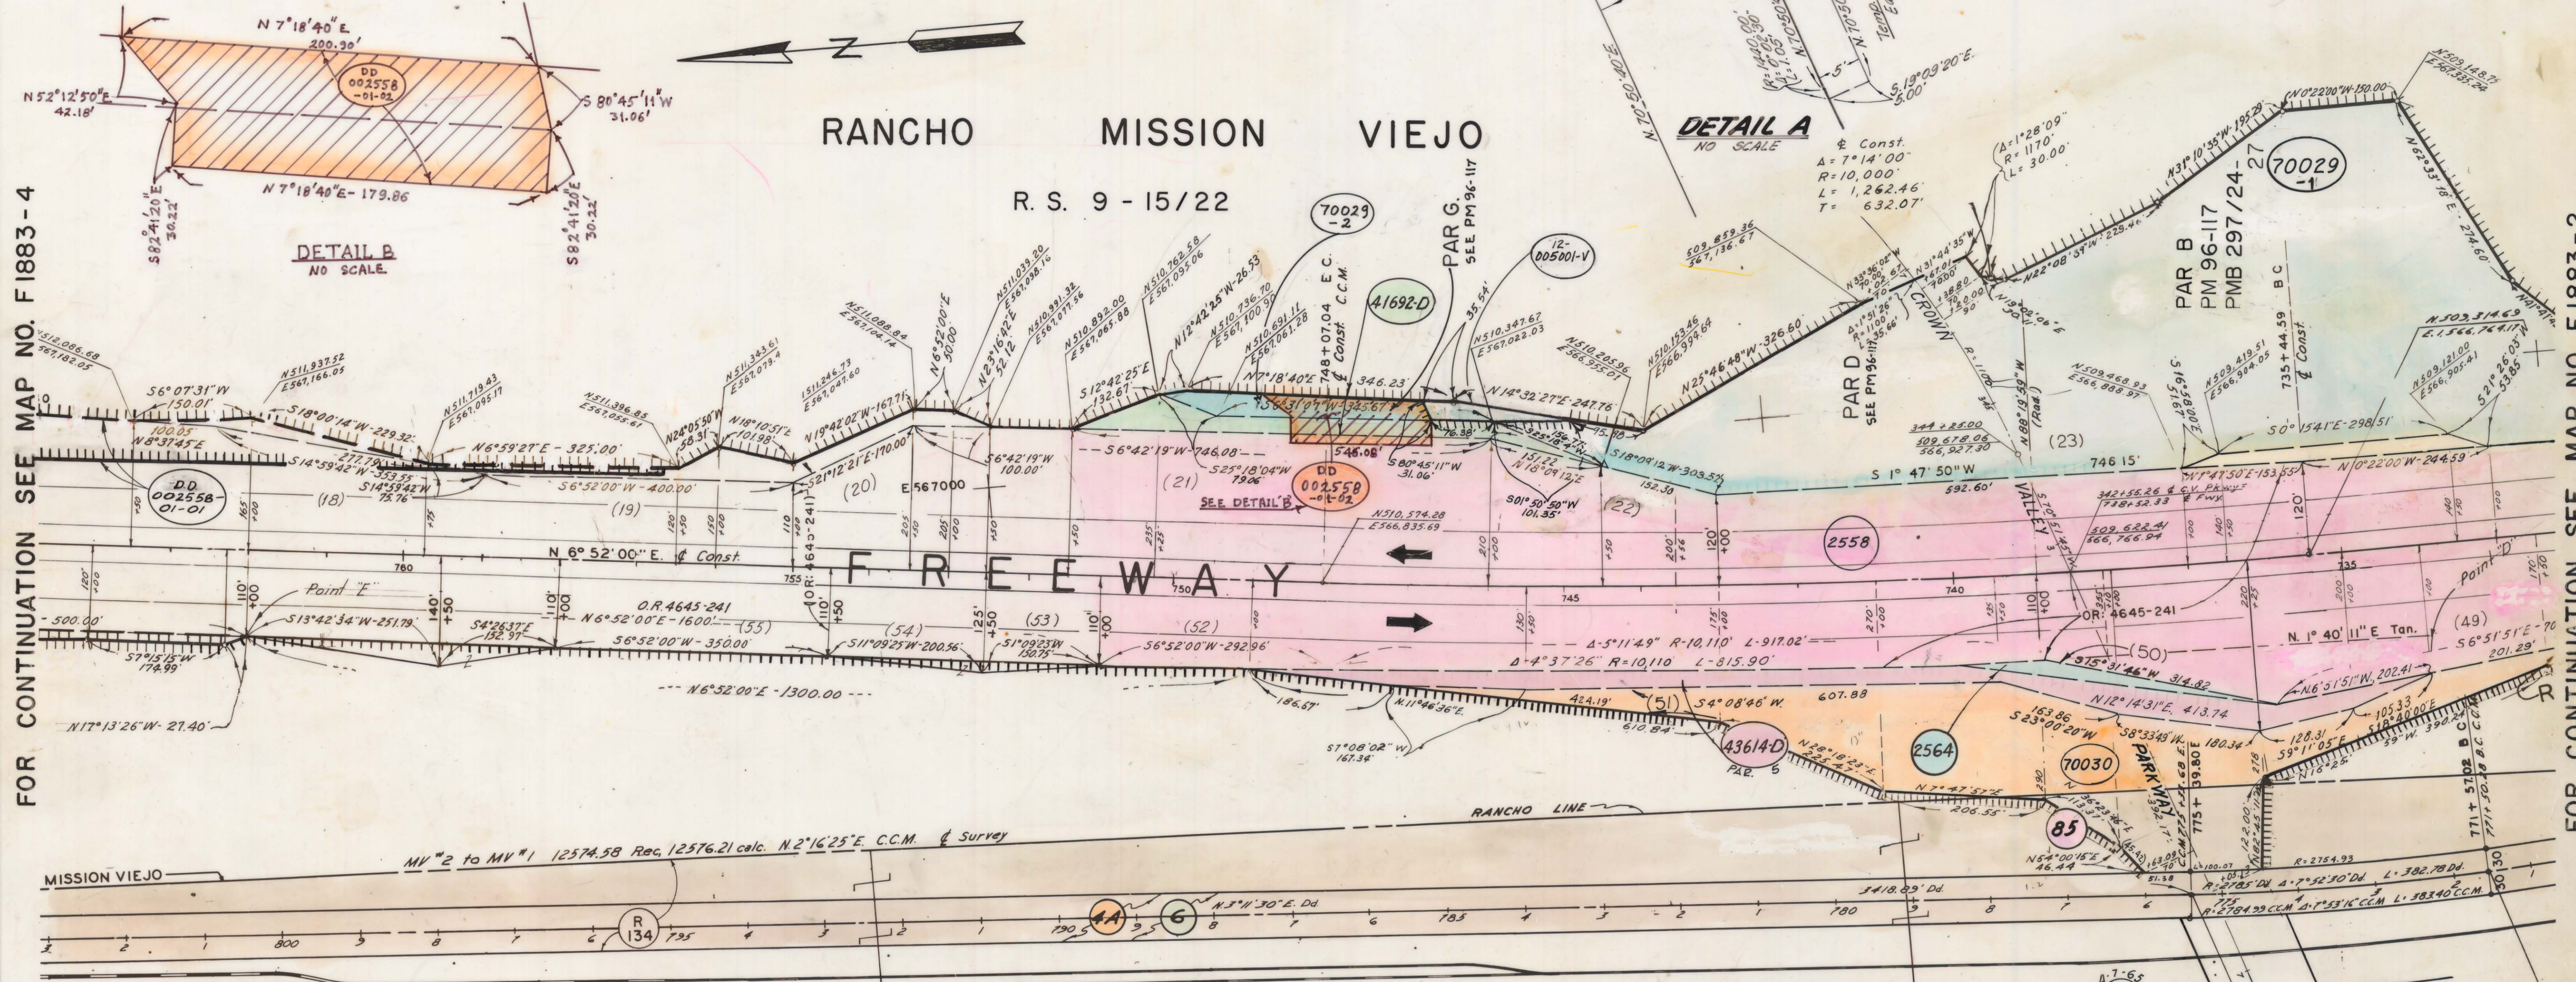

FOR CONTINUATION SEE MAP NO. F 1883-4

FOR CONTINUATION SEE MAP NO. F 1883-2

Lot 2							SECTION 13							T. 7 S.							Lot 3							R. 8 W.						
PARCEL NO.	GRANTOR OR GRANTEE	AREA*			INST.	RECORDING DATA		PARCEL NO.	GRANTOR OR GRANTEE	AREA*			INST.	RECORDING DATA		PARCEL NO.	GRANTOR OR GRANTEE	AREA*			INST.	RECORDING DATA		PARCEL NO.	GRANTOR OR GRANTEE	AREA*			INST.	RECORDING DATA				
		TO BE ACQUIRED	EXCESS	TOTAL		DATE	O.R.			TO BE ACQUIRED	EXCESS	TOTAL		DATE	O.R.			TO BE ACQUIRED	EXCESS	TOTAL		DATE	O.R.			TO BE ACQUIRED	EXCESS	TOTAL		DATE	O.R.			
4A	SEE F 1883-1															2564	Citizens Nat'l. Bank as trustee				Fee	4-1-60	5173-322											
6	"															2558	SEE F 1883-1																	
Rel. 134	St to Co. of Ora.				Rel	6-17-60	5292-330									41692-D	Crocker-Citizens Nat'l. Bank	13,320																
85	1 ST NAT'L BK IN SANTA ANA				EASE	1-12-38	922-159									43614-D	Laguna-Niguel Corp.	32,523																
DD-00	CITY OF MISSION VIEJO															70030	Laguna-Niguel Corp. to Ora. Co.				Ease	11-23-66	8111-403											
2558-010	EXCESS		11,105													70029	" " " " " "				Ease	11-23-66	8111-408											
DD-00-01-01																71294-1	MARINERS SAVINGS AND LOAN ASSOC.	26			EASE													
																71294-2	" " " " " "	170			EASE													
																12-005001-V	CITY OF MISSION VIEJO			3339	Vac	6/26/67	19970275299											
																70029-1	CITY OF MISSION VIEJO				FEE	7-8-99	19990507395											
																70029-2	" " " " " "				FEE	7-8-99	19990507395											

REVISION DATES				STATE OF CALIFORNIA			
REV. BY	DATE	REV. BY	DATE	TRANSPORTATION DEPARTMENT			
NSG	9-27-65			07-ORA-5-13.6			
M.O.	12-15-65			R/W MAP			
PAS	7-19-66			(07-Ora-2-A)			
NSG	7-29-66			SCALE 1"=100			
NSG	8-4-67			DRAFT M.O.			
	8-31-70			RWPE H.M.M.			
	2-7-86			FILE NO. F1883-3R1			
	6-26-96			DATE 6-2-65			
VAC. MP	10-29-96			APPROVED RWV			
ASM	7-31-97						

REVISION DATES				STATE OF CALIFORNIA			
REV. BY	DATE	REV. BY	DATE	TRANSPORTATION DEPARTMENT			
NSG	9-27-65			07-ORA-5-13.6			
M.O.	12-15-65			R/W MAP			
PAS	7-19-66			(07-Ora-2-A)			
NSG	7-29-66			SCALE 1"=100			
NSG	8-4-67			DRAFT M.O.			
	8-31-70			RWPE H.M.M.			
	2-7-86			FILE NO. F1883-3R1			
	6-26-96			DATE 6-2-65			
VAC. MP	10-29-96			APPROVED RWV			
ASM	7-31-97						

LEGEND: ACCESS DENIAL LINE TOP OF CUT TOE OF FILL
* UNLESS OTHERWISE NOTED ALL AREAS ARE IN SQUARE FEET
IF MORE THAN ONE BEARING AND DISTANCE ARE SHOWN FOR A LINE, THE ONE IN PARENTHESES IS PREVIOUS RECORD


COUNTY OF ORANGE
RANCHO MISSION VIEJO

S.P.R. REG. NO.	STATE	FEDERAL PROJECT NO.	EFFECTIVE DATE	SHEET NO.	TOTAL SHEETS
7	CALIF.	I-005-2 (126) 72	6-21-57	20	

DISTRICT, R/W AGENT BUREAU OF PUBLIC ROADS DATE

FOR CONTINUATION SEE MAP NO. F 1883-5

FOR CONTINUATION SEE MAP NO. F 1883-3

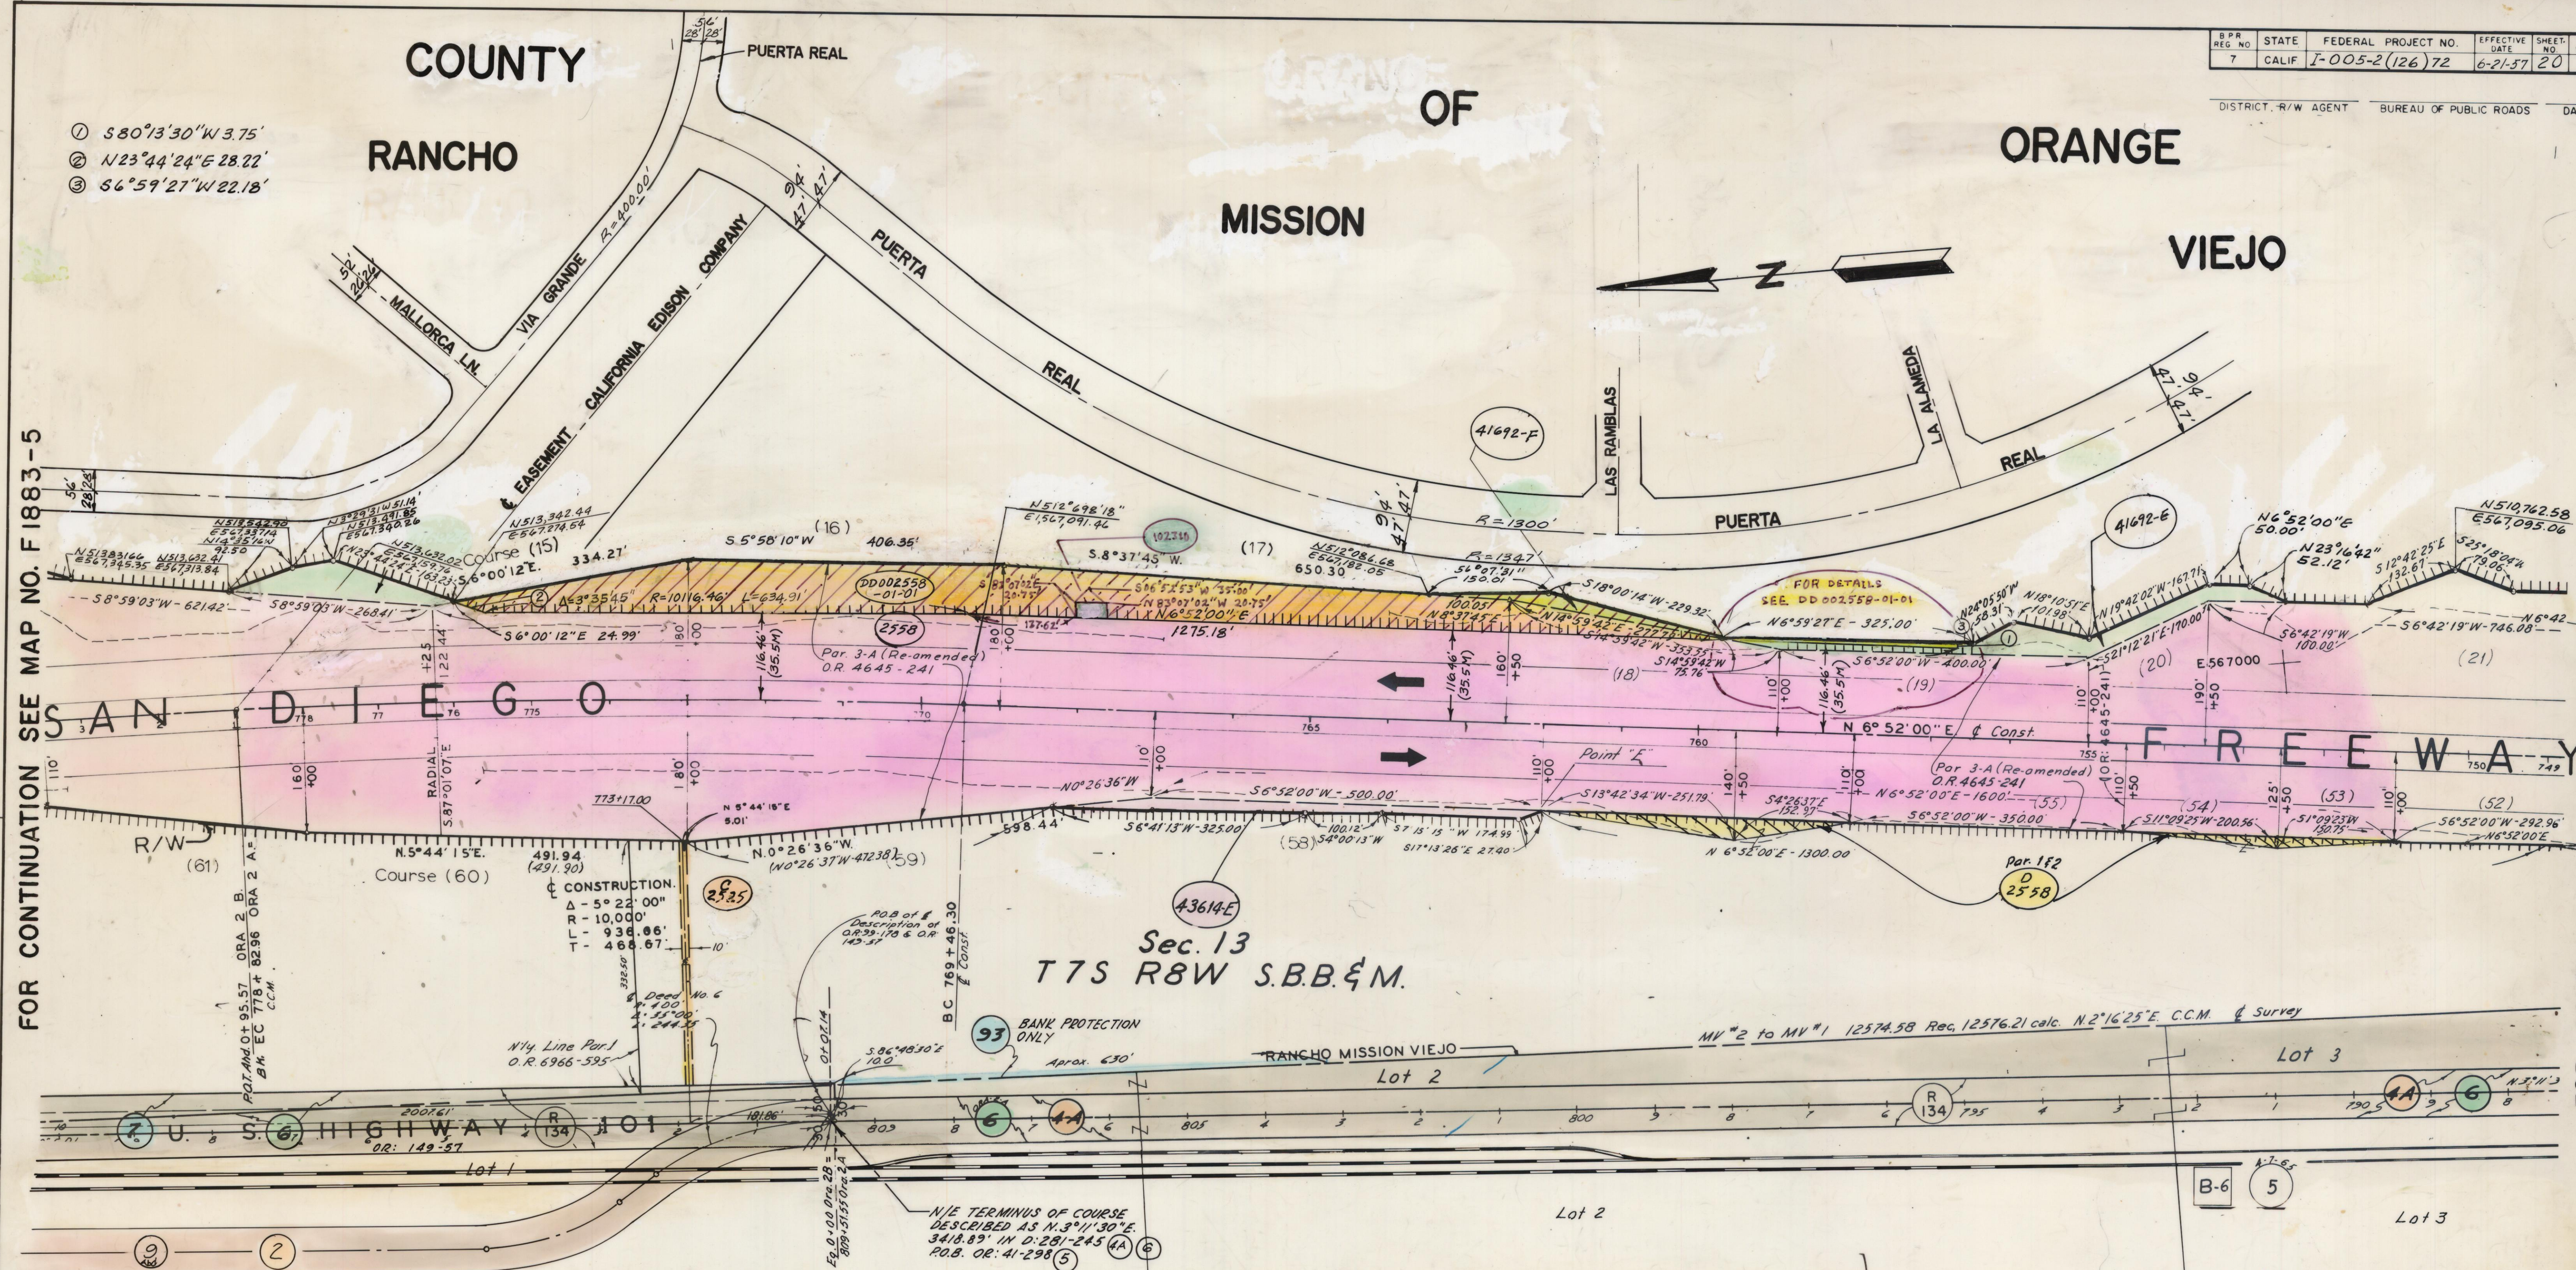

PARCEL NO.	GRANTOR OR GRANTEE	AREA * ACQ. EXCESS TOTAL	INST.	RECORDING DATA DATE OR	PARCEL NO.	GRANTOR OR GRANTEE	AREA * ACQ. EXCESS TOTAL	INST.	RECORDING DATA DATE OR	PARCEL NO.	GRANTOR OR GRANTEE	AREA * ACQ. EXCESS TOTAL	INST.	RECORDING DATA DATE OR	PARCEL NO.	GRANTOR OR GRANTEE	AREA * ACQ. EXCESS TOTAL	INST.	RECORDING DATA DATE OR
D-2558	LAGUNA NIQUEL CORP.		DD	2-5-65 7405-633	41692-E	Cracker Citizens Nat'l Bank	10,962	Fee	5-25-66 7941-783										
4A	SEE F1883-1				41692-F	"	1,999	Fee	5-25-66 7941-783										
6	"				41692-G	"	7,915	Fee	" " "										
7	MOLTEN		EASE	3-26-28 149-57	43614-E	LAGUNA NIQUEL CORP.	7,284	DD	2-18-99 19990114939										
93	CITIZENS NAT'L TR. & SAV. BK. OF A.		Current	NOT RECORDED	DD002558	C.D.A. C.M.Y.	83,579	DD	2-18-99 19990114939										
R 134	SEE F1883-1				102310	W9/TRR RELP		EASE	5-18-03 2002000529338										
C 2525	CITIZENS NAT'L TR. & SAV. BK. OF A.		EASE	5-19-04 7050-227															
2558	SEE F1883-1																		
2	MOLTEN		EASE	11-24-14 262-224															
Abd 9	RES. C.H.C.		Abd	3-19-29 257-20															

INTERSTATE
STATE OF CALIFORNIA
TRANSPORTATION DEPARTMENT

(07-Ora-2-A)
R/W MAP
NO. F-1883-4
07-ORA-5-14.3

DATE 6-2-65
SR. RWN


LEGEND:
ACCESS DENIED
* AREA IN SQUARE FEET UNLESS OTHERWISE NOTED
() PREVIOUS RECORD DATA

R.S. 9 - 15 / 22

COUNTY OF ORANGE
RANCHO MISSION VIEJO

S.P.R. NO.	STATE	FEDERAL PROJECT NO.	EFFECTIVE DATE	SHEET NO.	TOTAL SHEETS
7	CALIF	I-005-2(126)72	6-21-57	21	

DISTRICT, R/W AGENT BUREAU OF PUBLIC ROADS DATE

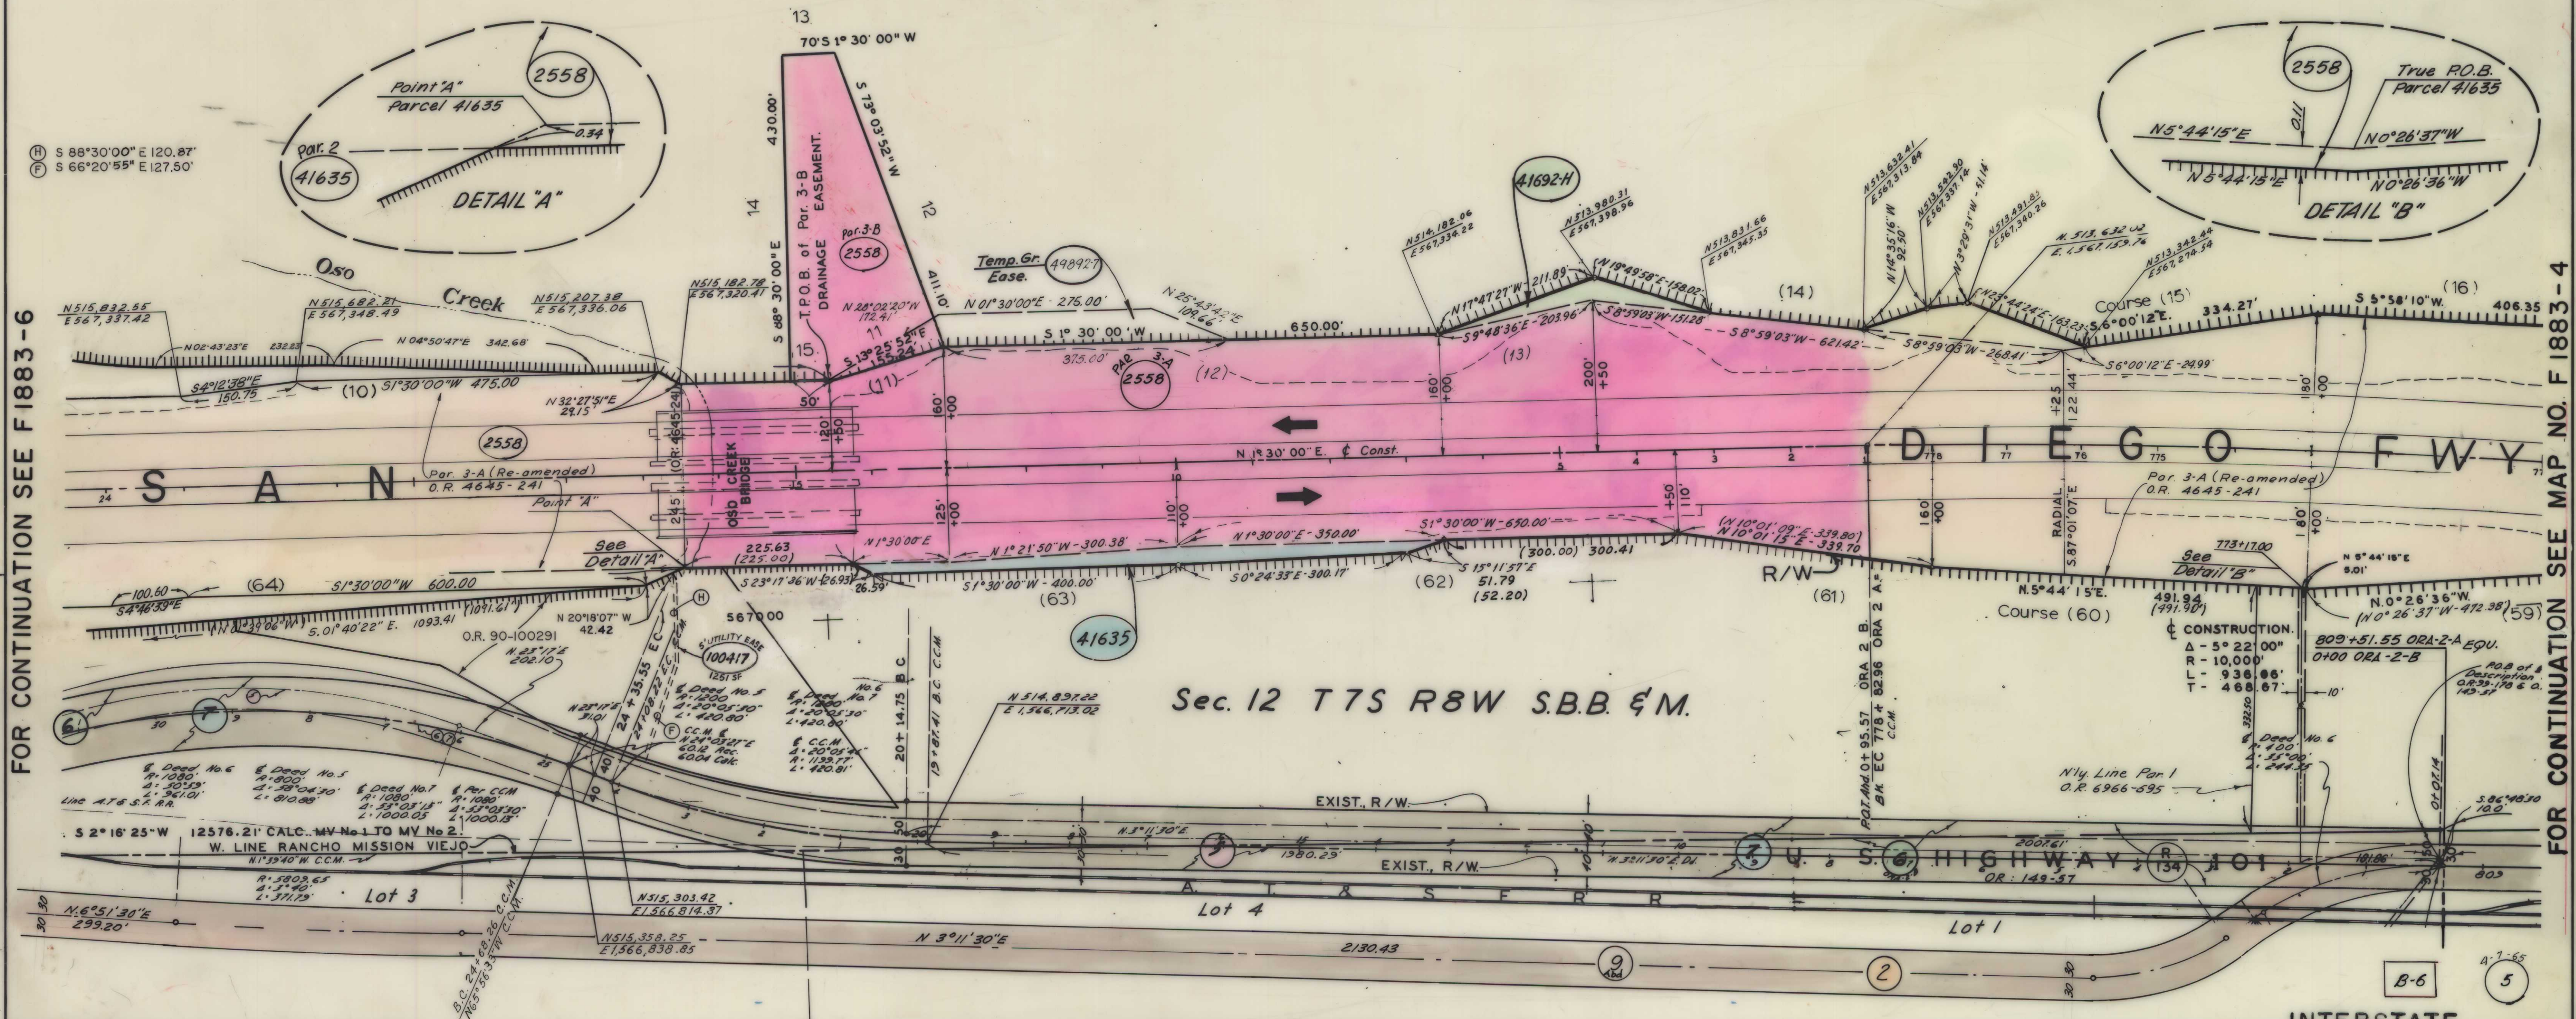

FOR CONTINUATION SEE F1883-6

FOR CONTINUATION SEE MAP NO. F 1883-4

PARCEL NO.	GRANTOR OR GRANTEE	AREA * ACQ. EXCESS TOTAL	INST.	RECORDING DATE DATE OR	PARCEL NO.	GRANTOR OR GRANTEE	AREA * ACQ. EXCESS TOTAL	INST.	RECORDING DATE DATE OR	PARCEL NO.	GRANTOR OR GRANTEE	AREA * ACQ. EXCESS TOTAL	INST.	RECORDING DATE DATE OR	PARCEL NO.	GRANTOR OR GRANTEE	AREA * ACQ. EXCESS TOTAL	INST.	RECORDING DATE DATE OR
5	MOLTEN			EASE 5-7-21 41-289	2558	SEE F1883-1													
6	SEE F1883-1				41692-H	CROCKER CITIZENS NATIONAL BANK	5,280		Fee 5-25-66 7941-783										
7	SEE F1883-4				41635	"	12,751		Fee 11-9-67 8431-388										
R 134	SEE F1883-1																		
2	MOLTEN			EASE 11-24-14 262-224	49892-7	Co. of Orange	18,001		Temp. EASE										
Abd 9	RES. C.H.C.			Abd 3-19-29 257-20	100417	M.N.W.D.	1251												

INTERSTATE
STATE OF CALIFORNIA
TRANSPORTATION DEPARTMENT

(07-Ors-2-B)
R/W MAP
NO. F-1883-5
07-ORA-5-14.8

DATE _____
SR. _____

LEGEND: ACCESS DENIED * AREA IN SQUARE FEET UNLESS OTHERWISE NOTED
() PREVIOUS RECORD DATA

COUNTY OF ORANGE

REG. NO.	STATE	FEDERAL PROJECT NO.	EFFECTIVE DATE	SHEET NO.	TOTAL SHEETS
7	CALIF.			22	

DISTRICT R/W AGENT BUREAU OF PUBLIC ROADS DATE

RANCHO

TRABUCO


RANCHO MISSION VIEJO

CONTINUED ON MAP NO. F-1883-8

FOR CONTINUATION SEE F-1883-5

PARCEL NO.	GRANTOR OR GRANTEE	AREA *			INST.	RECORDING DATA	
		ACQ.	EXCESS	TOTAL		DATE	O.R.
2558	M.S. Swartzel				From	5-26-59	4645-241
41635-A	Crocker-Citizens	39,347			Fee	11-9-67	8431-388
41635-B	Nat'l. Bank	4,500			"	"	"
41692-K	Crocker-Citizens	8,436			Fee	5-22-66	7941-783
41692-L	Nat'l. Bank	3,832			"	"	"
41692-M	"	16,102			"	"	"
49891-1	Co. of Orange	436,530			Fee	5-27-76	11751-1671
49891-3	"	186			Ease.	"	"
49891-4	"	2,110			"	"	"
49891-6	"	464			"	"	"
49892-1	Co. of Orange	499,318			Fee	5-27-76	11751-1671
49892-6	"	300			Fee	"	"
49892-8	"	28,006			"	"	"
49892-9	"	195,182			"	"	"
49892-10	See Map			F-1883-8	"	"	"
041692-M	State Mission Viejo Co. a Corp.	2,907			D.D.	7-31-72	10320-578 to 375 Co. Ora.
69342	See Map			F-1883-8	"	"	"

SC-FMS-0069-06

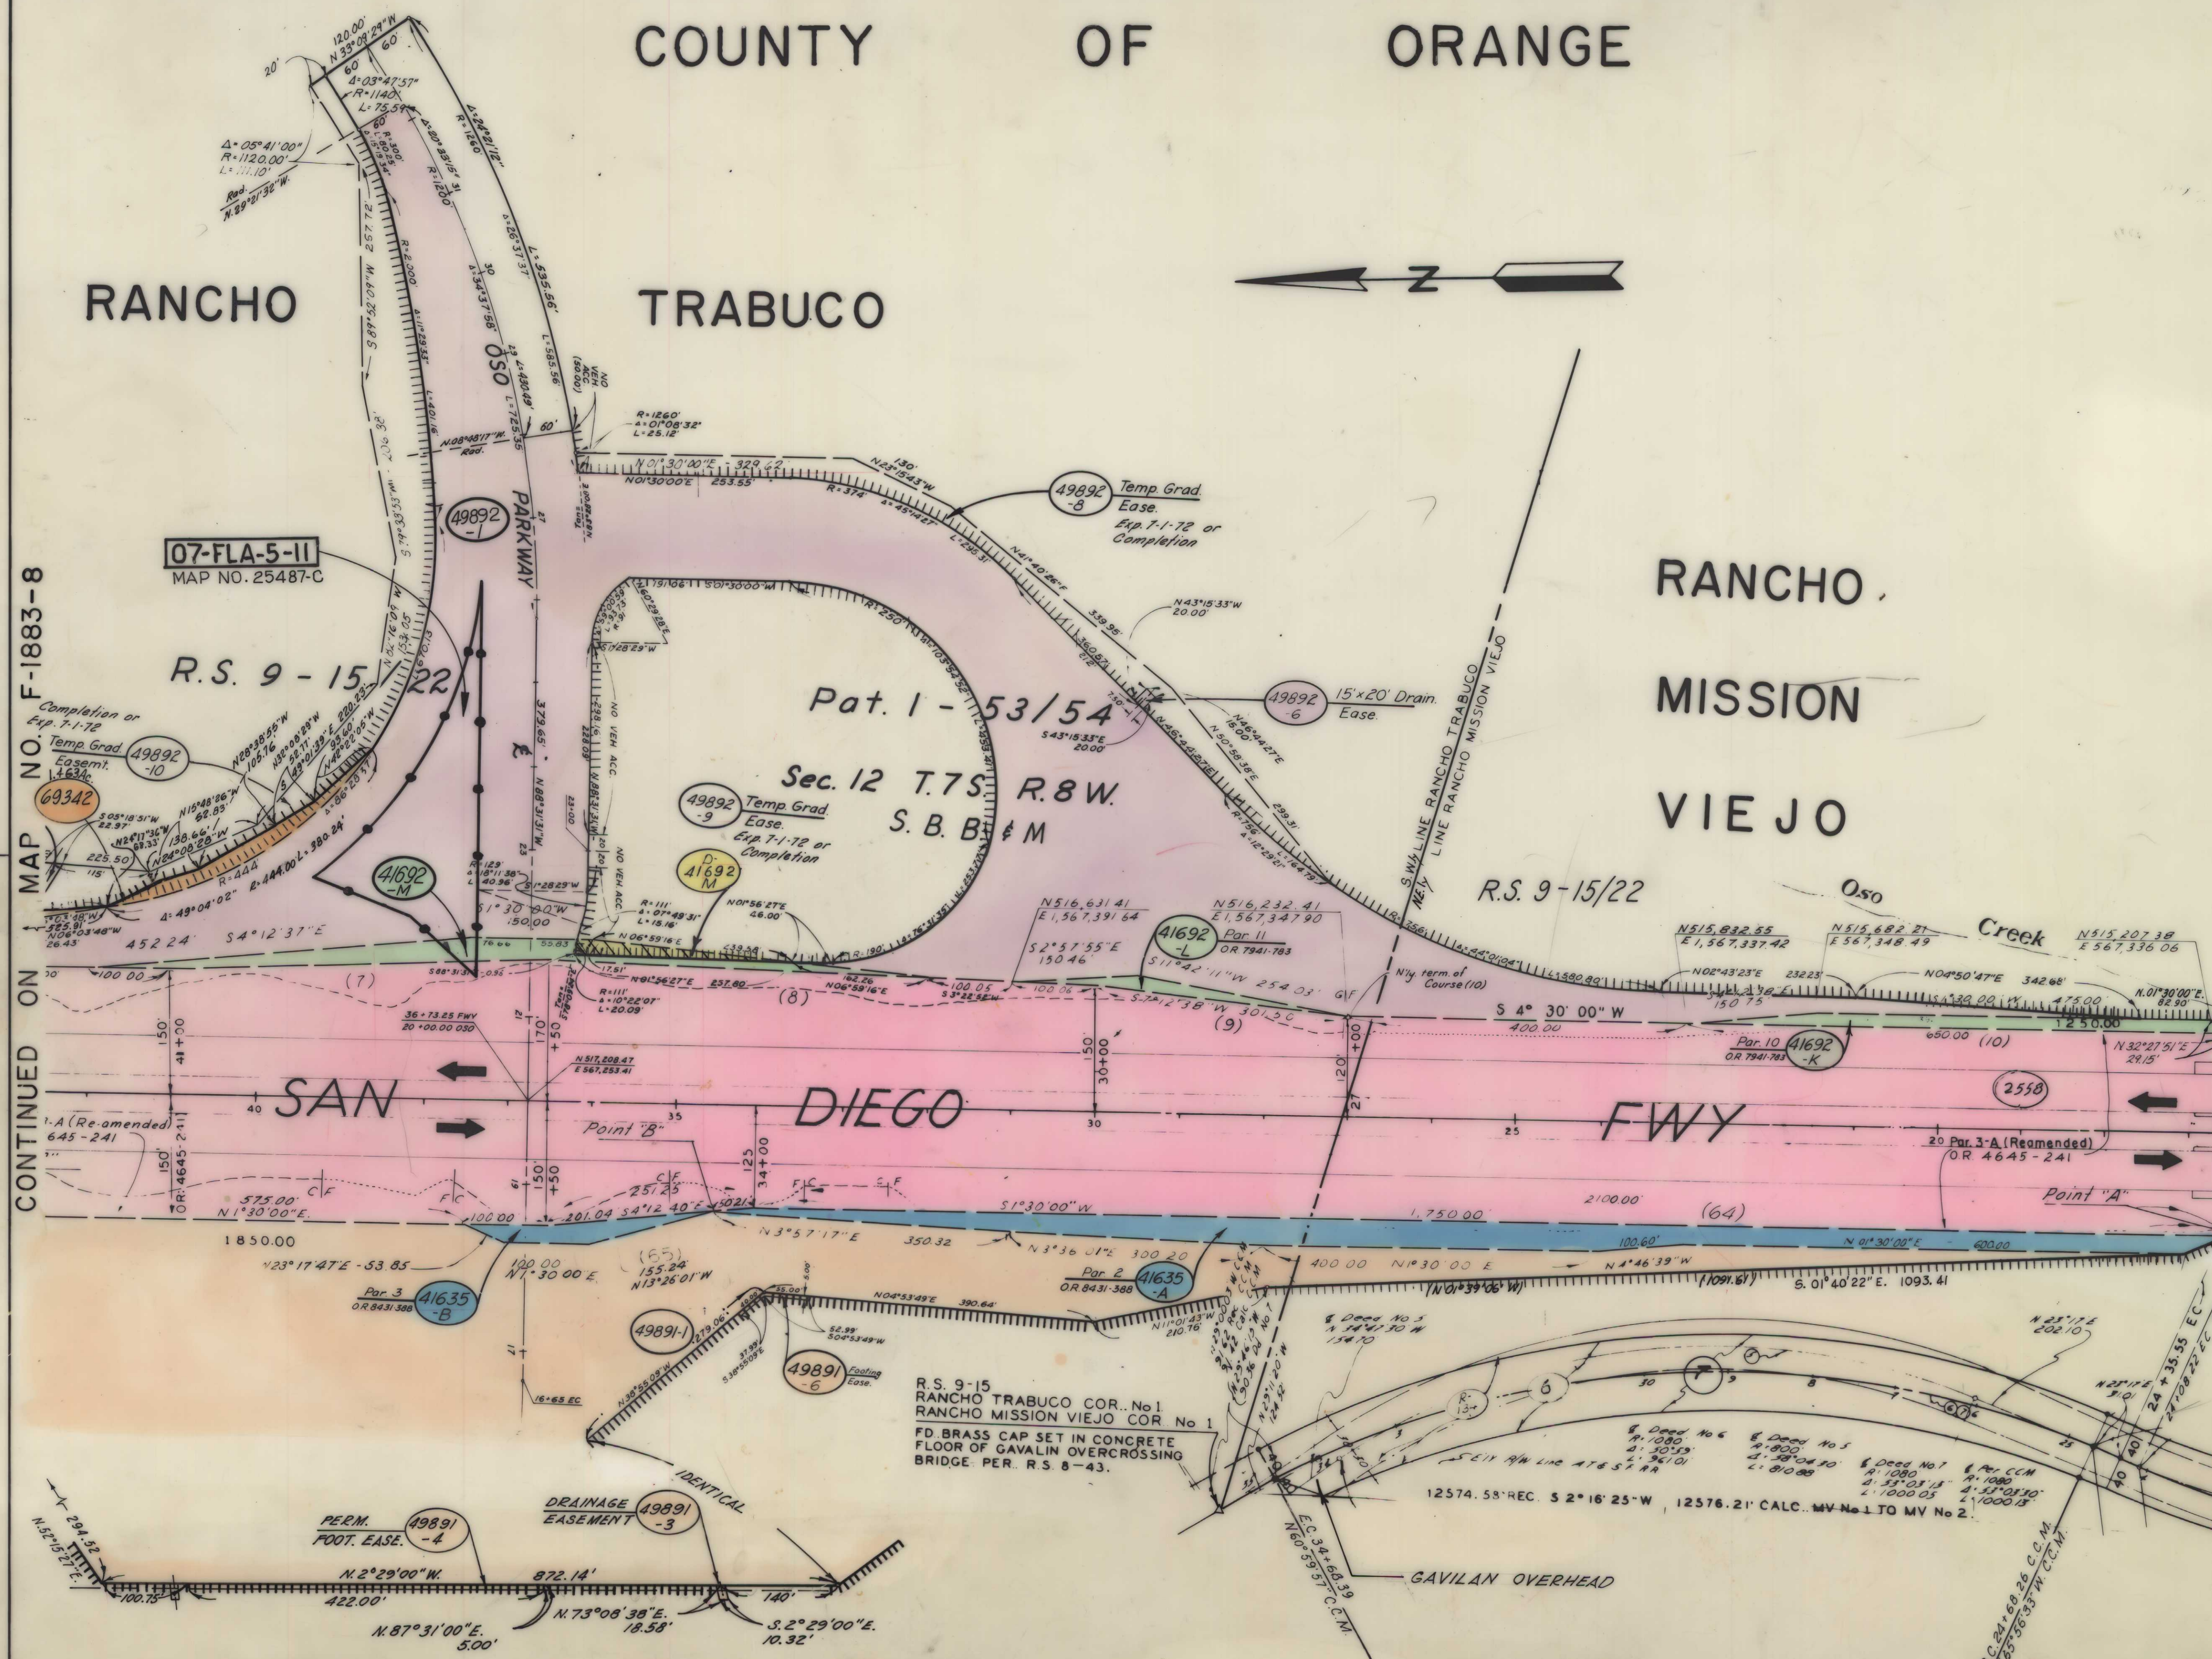

FOR CONTINUATION SEE MAP NO. F-1883-7

ISSUE DATE		INTERSTATE	
DF	1-10-74	STATE OF CALIFORNIA	
	2-7-86	TRANSPORTATION DEPARTMENT	
		(07-Or-a-2-B)	
		R/W MAP	
		NO. F-1883-6	
		07-ORA-5-15.1	
		DATE 6-2-65	
		SR. Folkers	
		R.W.P.E. Pedersen	
LEGEND:		ACCESS DENIED + EXCLUDES STREET AREA	
		* AREA IN SQUARE FEET UNLESS OTHERWISE NOTED	
		() PREVIOUS RECORD DATA	



FOR CONTINUATION SEE F1883-5

INTERSTATE

STATE OF CALIFORNIA
TRANSPORTATION DEPARTMENT

(07-0ra-2-B)

R / W MAP


NO. F-1883-7.

07- Ora 5 - 15.3

SCALE 1"=100' DATE 1/30/69
R.W.P.E. H. M. Minamide SR. R. W. F.

LEGEND:  ACCESS DENIED  EXCLUDES STREET AREA
* AREA IN SQUARE FEET UNLESS OTHERWISE NOTED
() PREVIOUS RECORD DATA  INCLUDES EASEMENT AREA


FOR CONTINUATION SEE MAP NO. F-1883-9

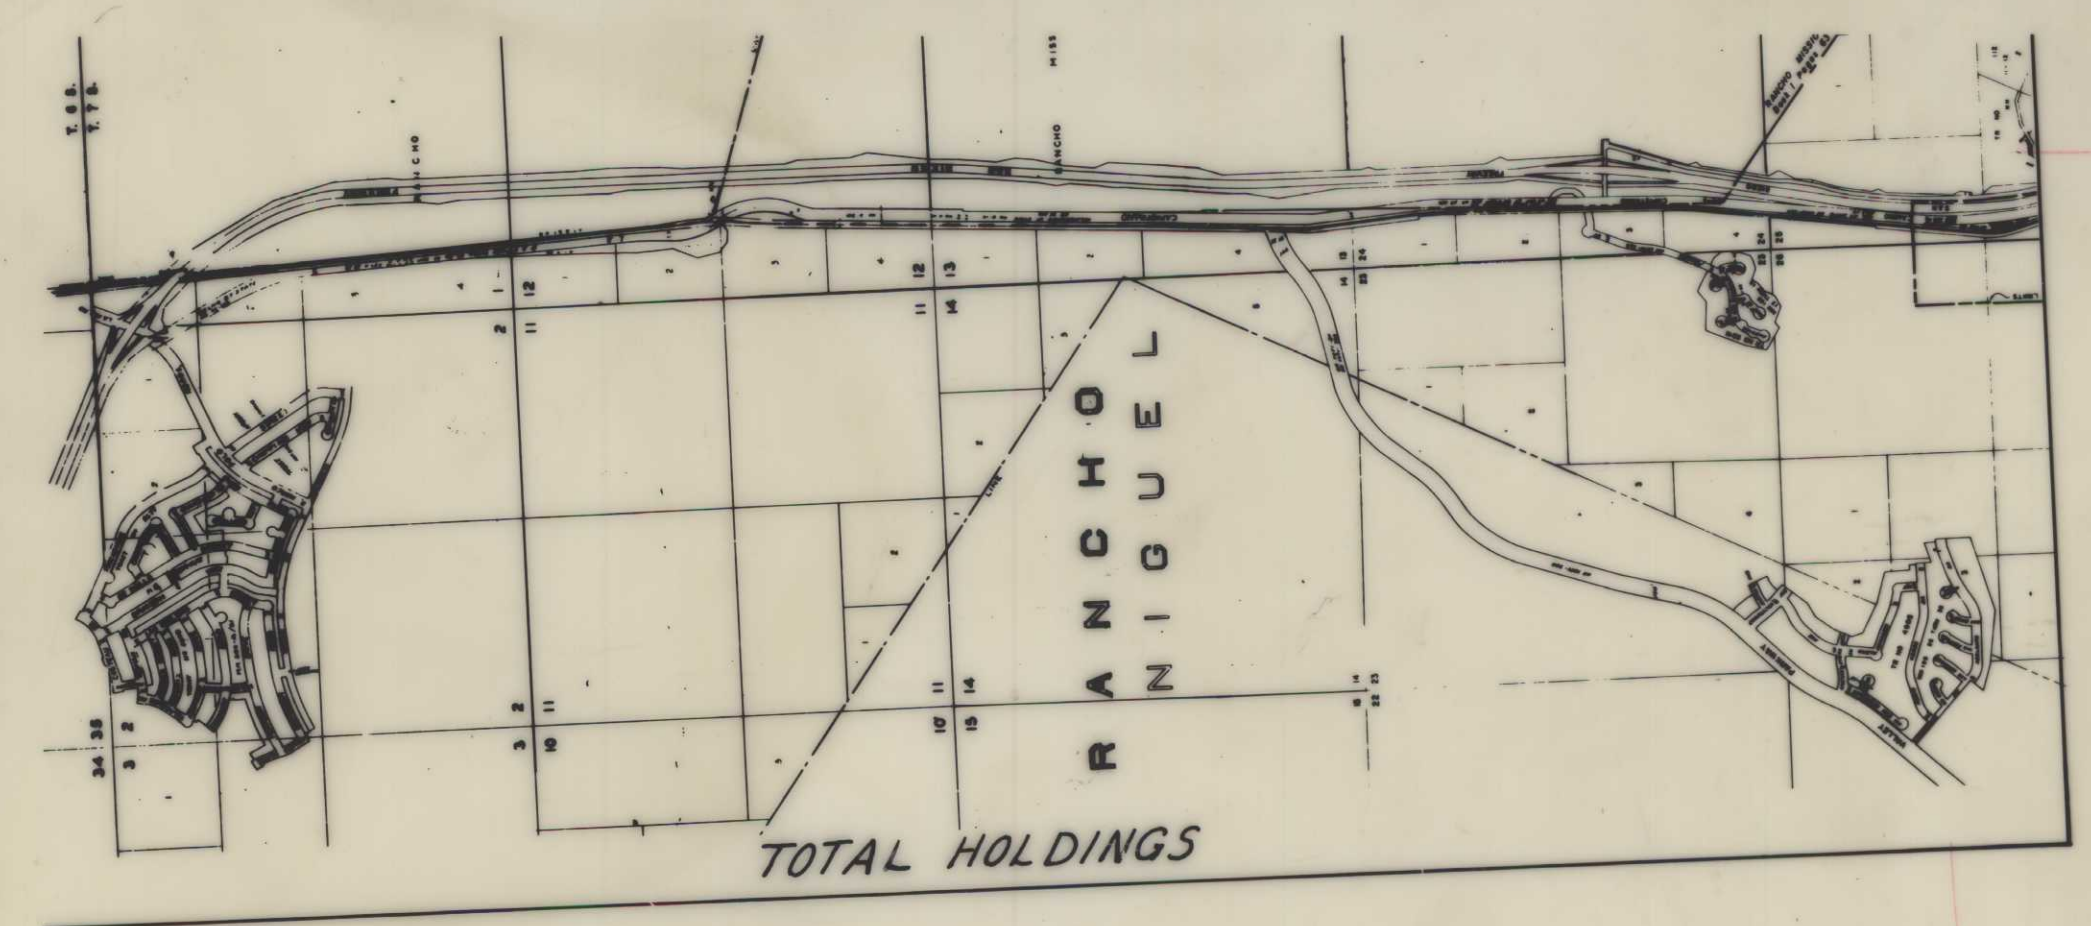

COUNTY OF ORANGE

RANCHO TRABUCO R.S. 9 - 15 / 22

REG. NO.	STATE	FEDERAL PROJECT NO.	EFFECTIVE DATE	SHEET NO.	TOTAL SHEETS
7	CALIF.	2-005-2(124) 72	6-7-57	23	

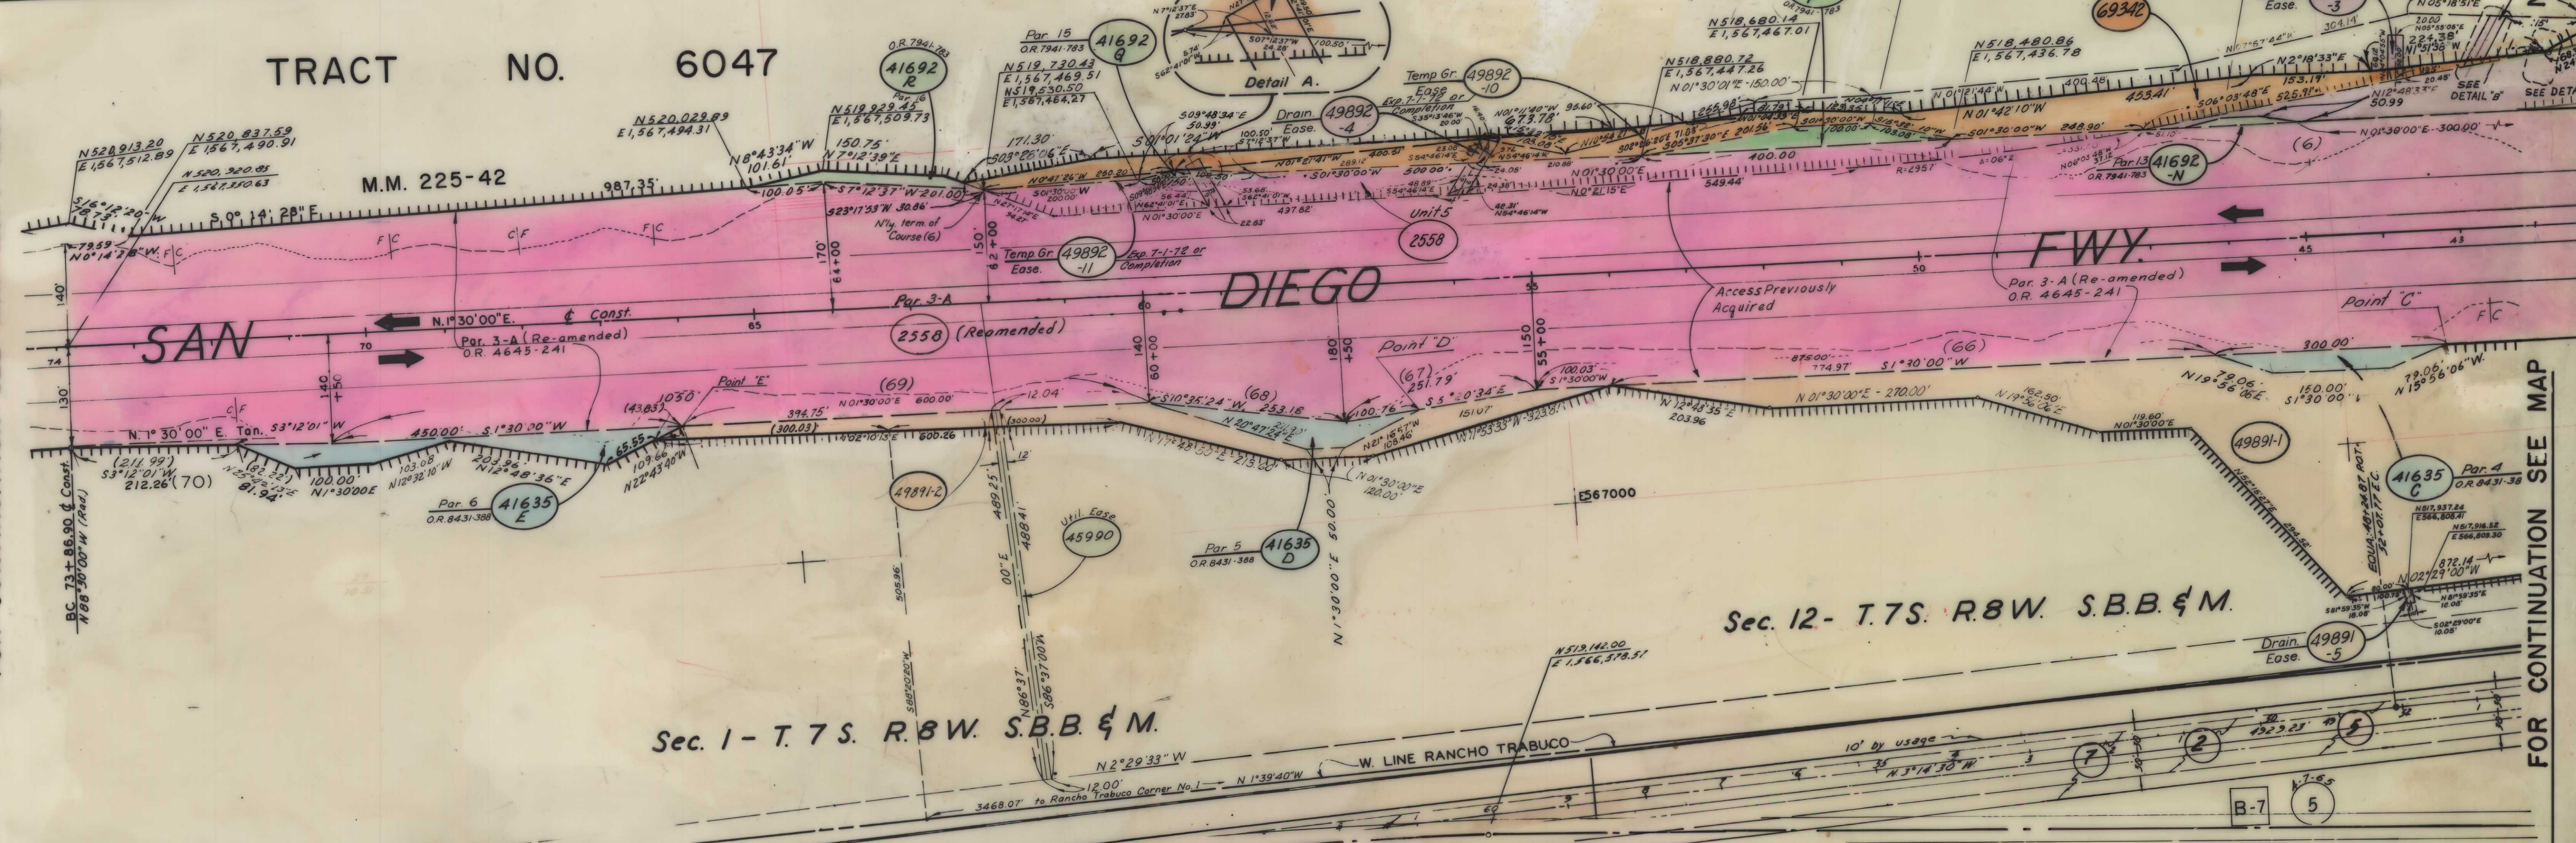

FOR CONTINUATION SEE MAP NO. 1883-7

PARCEL NO.	GRANTOR OR GRANTEE	AREA * ACQ. EXCESS TOTAL	INST.	RECORDING DATA DATE O.R.	PARCEL NO.	GRANTOR OR GRANTEE	AREA * ACQ. EXCESS TOTAL	INST.	RECORDING DATA DATE O.R.	PARCEL NO.	GRANTOR OR GRANTEE	AREA * ACQ. EXCESS TOTAL	INST.	RECORDING DATA DATE O.R.	PARCEL NO.	GRANTOR OR GRANTEE	AREA * ACQ. EXCESS TOTAL	INST.	RECORDING DATA DATE O.R.
41635-C	Crocker-Citizens Nat'l Bank	5,624	Fee	11-9-67 8431-388	49892-3	Co. of Orange	1,160	Ease	5-27-76 11751-1671										
41635-D	"	6,999	"	"	49892-4	"	328	"	"										
41635-E	"	13,216	"	"	49892-5	"	252	"	"										
					49892-10	"	136,307	"	"										
					49892-11	"	1,000	"	"										
					49891-1	See F1883-6													
					49891-2	"													
41692-N	Crocker-Citizens Bank	1,001	Fee	5-25-66 7941-783	49891-5	Co. of Orange		Ease	5-27-76 11751-1671										
41692-P	"	6,250	"	"	69342	MISSION VIEW CO.	1,463	Fee	10-6-75 11530-1418										
41692-Q	"	751	"	"	2556	See F-1883-8													
41692-R	"	3,376	"	"															
					49892-1	SEE F1883-6													
					49892-2	Co. of Orange	1,608	Ease	5-27-76 11751-1671										
45990	Crocker-Citizens Bank	5,865	Ease	1-26-67 8162-876															

INTERSTATE

STATE OF CALIFORNIA
TRANSPORTATION DEPARTMENT

(07-Ora-2-B)
R/W MAP
NO. F-1883-8
07-ORA-5-15.6

DATE 6-2-66
SR. MOSELEY

LEGEND: ACCESS DENIED EXCLUDES STREET AREA
* AREA IN SQUARE FEET UNLESS OTHERWISE NOTED
() PREVIOUS RECORD DATA

FOR CONTINUATION SEE MAP



SC-FMS-0069-08
NO. F-1883-6

COUNTY OF ORANGE

RANCHO TRABUCO

Pat. 1 - 53 / 54

R.S. 9 - 15 / 22

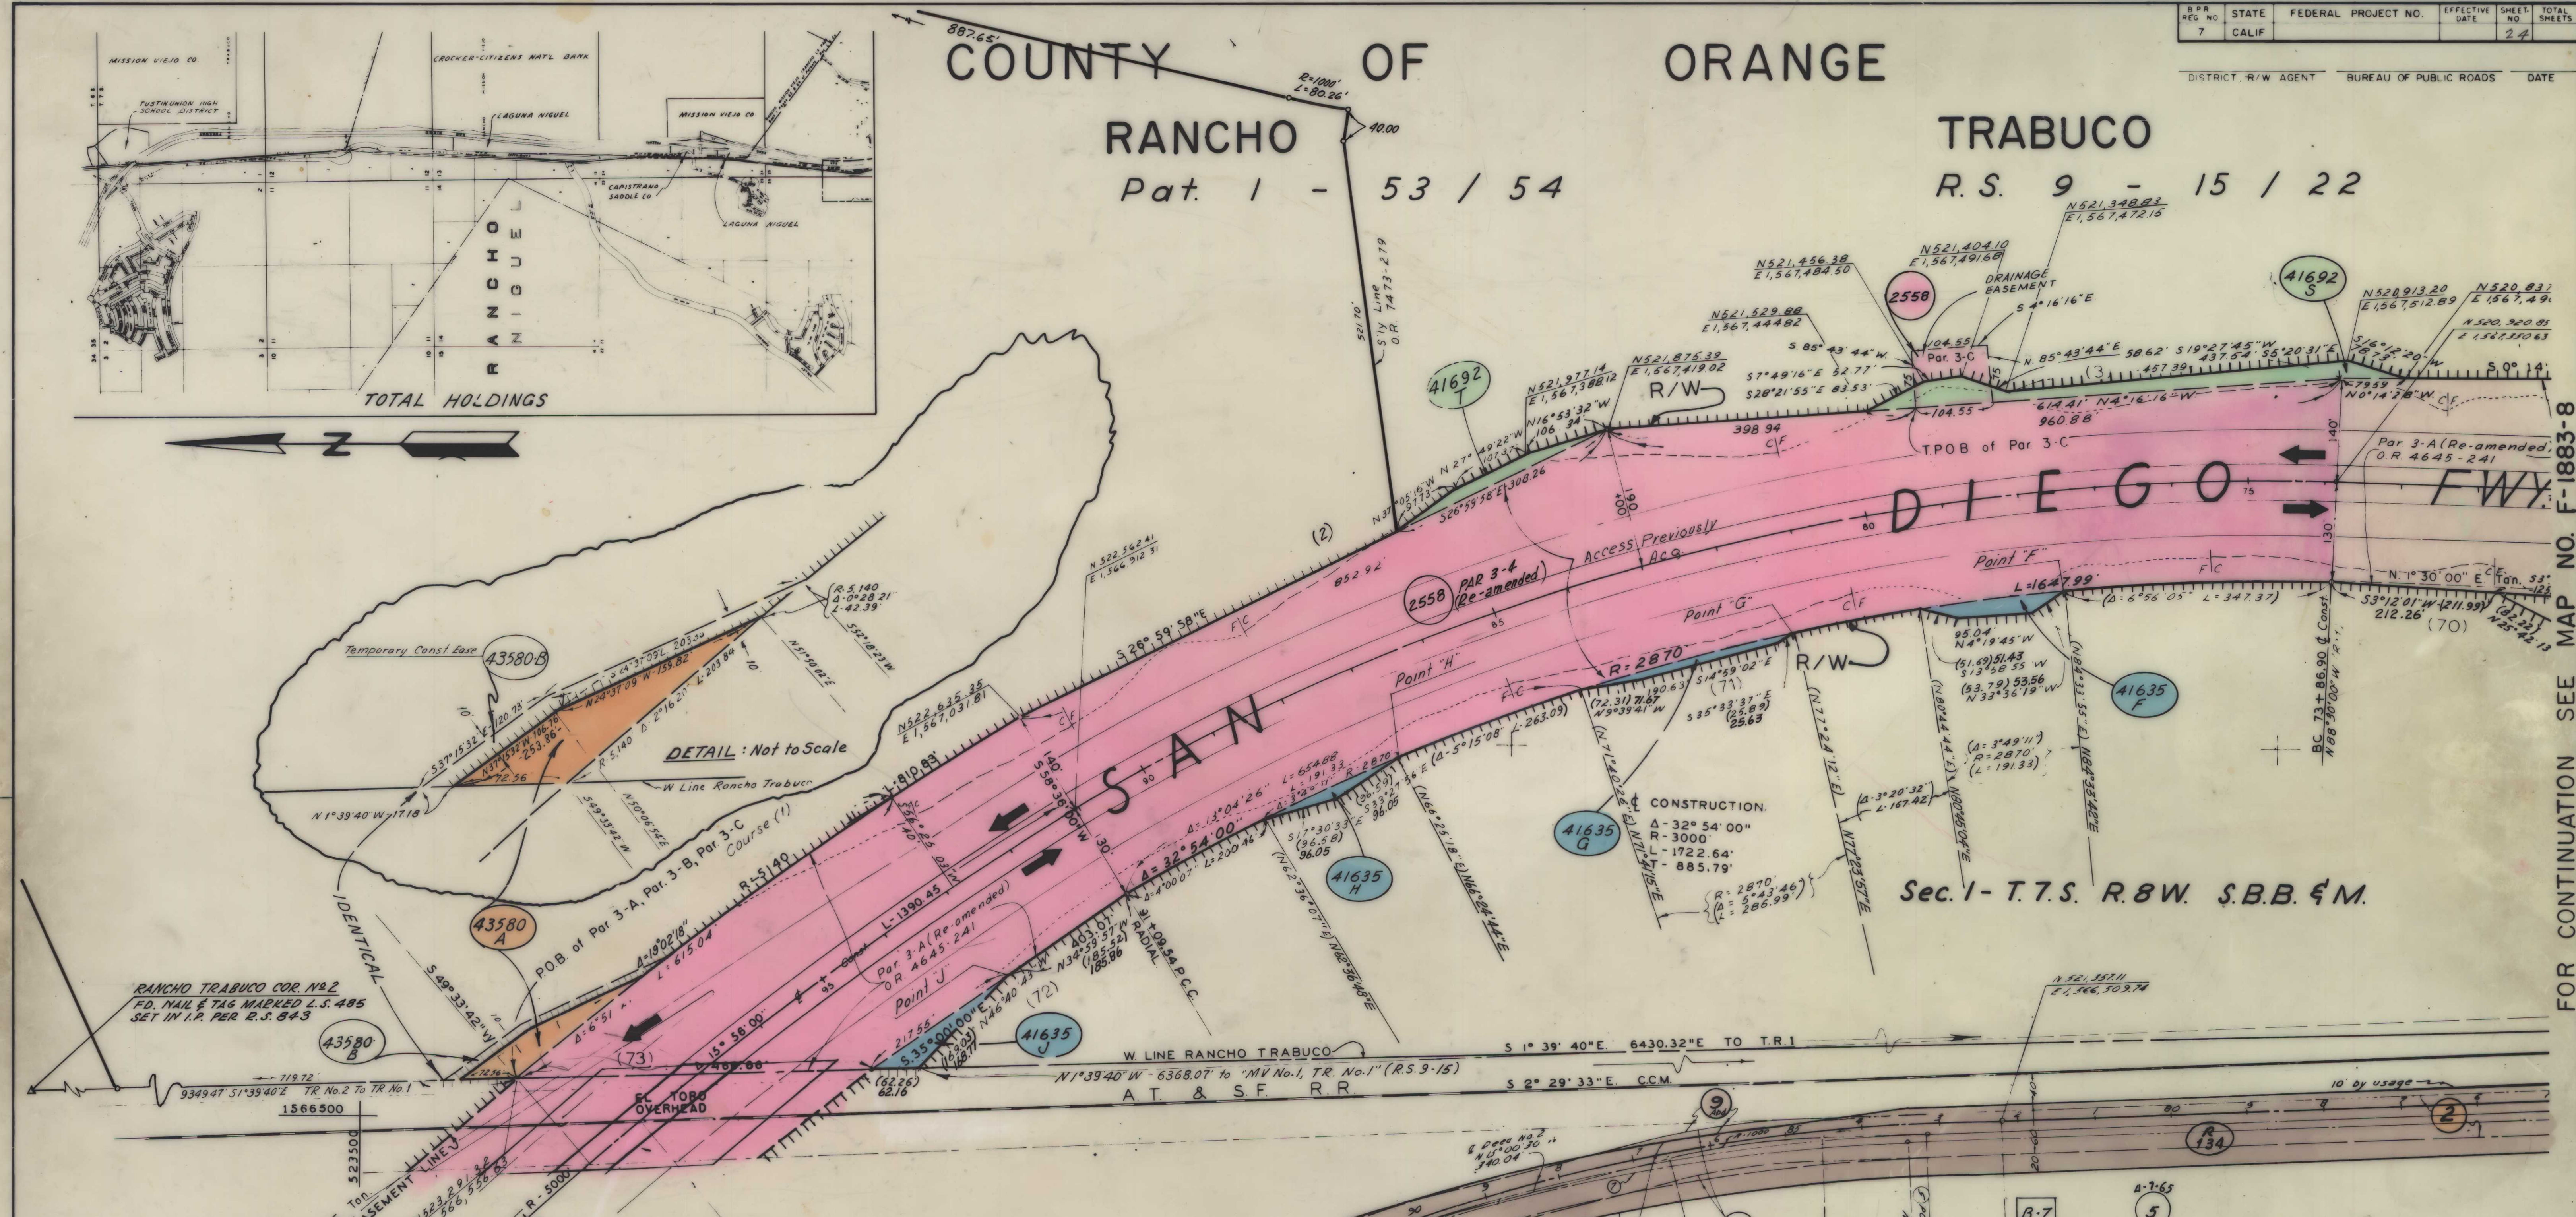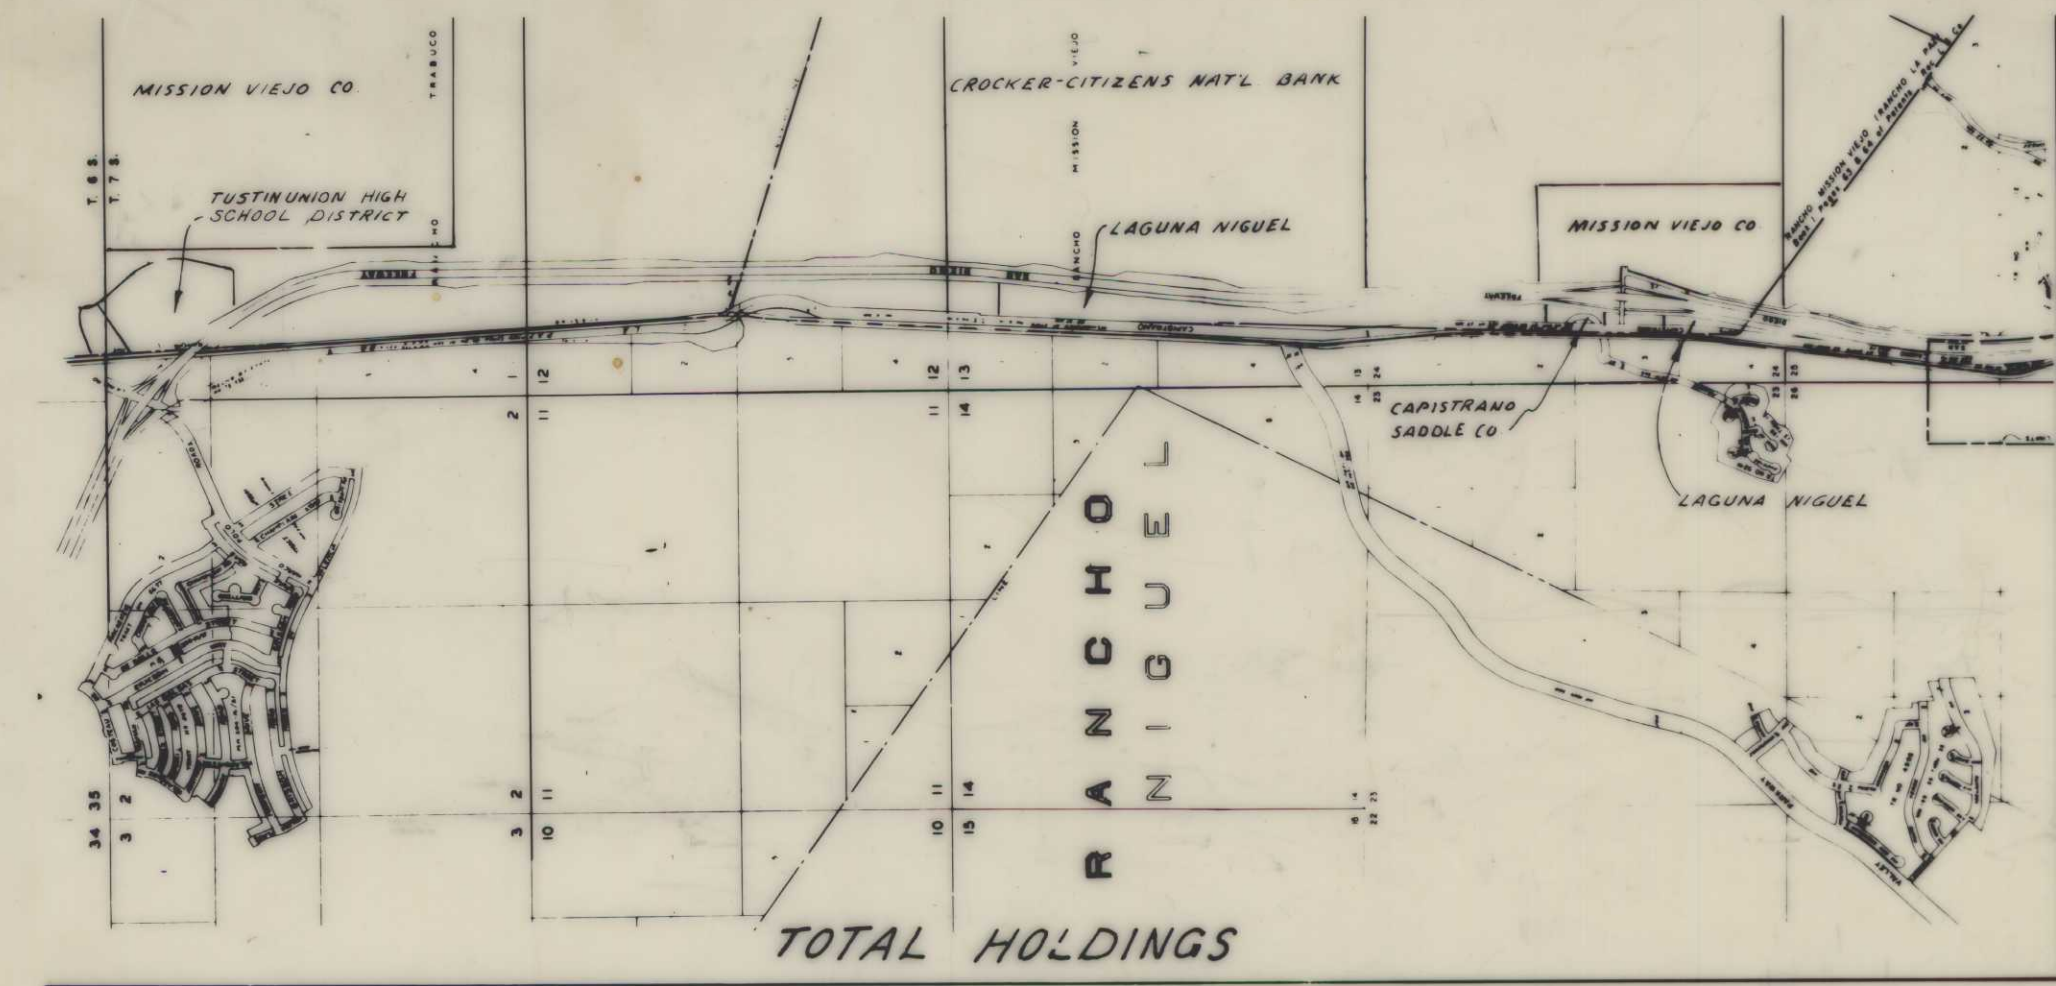

FOR CONTINUATION SEE F 1884-1

PARCEL NO.	GRANTOR OR GRANTEE	AREA *			INST.	RECORDING DATA		PARCEL NO.	GRANTOR OR GRANTEE	AREA *			INST.	RECORDING DATA		PARCEL NO.	GRANTOR OR GRANTEE	AREA *			INST.	RECORDING DATA		PARCEL NO.	GRANTOR OR GRANTEE	AREA *			INST.	RECORDING DATA	
		ACQ.	EXCESS	TOTAL		DATE	O.R.			ACQ.	EXCESS	TOTAL		DATE	O.R.			ACQ.	EXCESS	TOTAL		DATE	O.R.			ACQ.	EXCESS	TOTAL		DATE	O.R.
2	SEE F1883-7							41635-F	Crocker-Citizens	3,251			Fee	11-9-67	8431-388																
Abd 9	"							41635-G	Nat'l. Bank	2,601			"	5-25-66	7941-776																
R 134	"							41635-H	"	1,486			"	"	"																
2558	SEE F1883-2							41635-J	"	3,722			"	"	"																
								41692-T	Crocker-Citizens	3,722			Fee	5-25-66	7941-783																
								41692-S	Nat'l. Bank	13,192			"	"	"																
								43580-A	Tustin Union High	6,247			Fee	12-22-66	8134-297																
								43580-B	School Dist.	2,908			Temp																		

INTERSTATE

STATE OF CALIFORNIA
TRANSPORTATION DEPARTMENT

(07-Ors-2-B)
R/W MAP
NO. F-1883-9
07-ORA-5-16.1

100 0 100
R.W.P.E. DATE SR.

LEGEND: ACCESS DENIED EXCLUDES STREET AREA
* AREA IN SQUARE FEET UNLESS OTHERWISE NOTED
() PREVIOUS RECORD DATA

FOR CONTINUATION SEE MAP NO. F-1883-8

SC-FMS-0069-09