

We the undersigned owners of the land covered by the accompanying map and also all other persons whose consent is necessary to pass a clear title to such lands do hereby consent to the making of said map and we hereby dedicate to the use of the Lot owners of this subdivision and Tract No 752 Lots A to K inclusive as shown hereon, subject to the right hereby reserved to ORANGE PARK ACRES to convey and dedicate said Lots A to K inclusive to the public use, for road purposes. County Park Road dedicated as shown to the public use.

ORANGE PARK ACRES

E. E. Mead President
Frank F. Mead Jr. Secretary

I, W. K. Hilliard, Civil Engineer certify that during August, A.D. 1928 an actual survey was made under my direction on the ground covered by the accompanying map and that the same is a correct map thereof.

W. K. Hilliard
Civil Engineer

STATE OF CALIFORNIA)
COUNTY OF ORANGE) ss: It was, on the 4 day of Sept A.D. 1928, ordered by the Board of Supervisors of said County that this map be submitted to the City Engineer of Orange being the nearest City to said tract and lying within three miles thereof.

J. M. Backs
County Clerk and ex-officio clerk of the Board of Supervisors

I hereby recommend to the Board of Trustees of the City of Orange that this map be approved
Dated this 4 day of Sept A.D. 1928

C. C. Bonebrake
City Engineer

STATE OF CALIFORNIA)
COUNTY OF ORANGE) ss: It was, on the 4 day of Sept A.D. 1928 ordered by the Board of Trustees of the City of Orange that this map be approved

Paul E. Clark
City Clerk

We hereby certify that we have examined the lots of this subdivision as shown on the accompanying map and approve said lots for residence or commercial uses.

Gas B. B. B. By Maurice H. B. W. K. Hilliard
County Assessor Chief Deputy County Surveyor

STATE OF CALIFORNIA)
COUNTY OF ORANGE) ss: I, J. M. Backs County Clerk in and for said County, do hereby certify that a good and sufficient bond approved by the County Board of Supervisors has been filed with said County Board which said bond is conditioned for the payment of all taxes which are a lien upon the land covered by the accompanying map and not yet due and payable, also this map was presented for approval to said Board at a regular meeting thereof held on the 1 day of Sept A.D. 1928 and that thereupon said Board did by an order duly passed and entered approve said map and accepted on behalf of the public County Park Road and Pepper Avenue but did not accept Lots A to K inclusive for Road purposes.

J. M. Backs
County Clerk and ex-officio clerk of the Board of Supervisors

STATE OF CALIFORNIA)
COUNTY OF ORANGE) ss: I, Wm C. Jerome County Auditor do hereby certify that there are no liens for unpaid State or County taxes except taxes not yet due and payable against the tract of land covered by the accompanying map

Dated this 11 day of Sept A.D. 1928.

Wm C. Jerome County Auditor
L. H. Ockel Chief Deputy

Examined and approved this 10 day of October AD 1928.

W. K. Hilliard
County Surveyor



INDEXED

FILED

30 13 1928

30 13 1928

Owners

50 Mathilde Williams

28-42


32516

ORIGINAL

INDEXED
FILED
001 13 1928

Owners
CHANGE COUNTY RECORDS
JUSTINE WHITNEY
Mathilde Williams

SHEET NO 2 OF 3 SHEETS
TRACT NO 918
Scale: 1"=200'

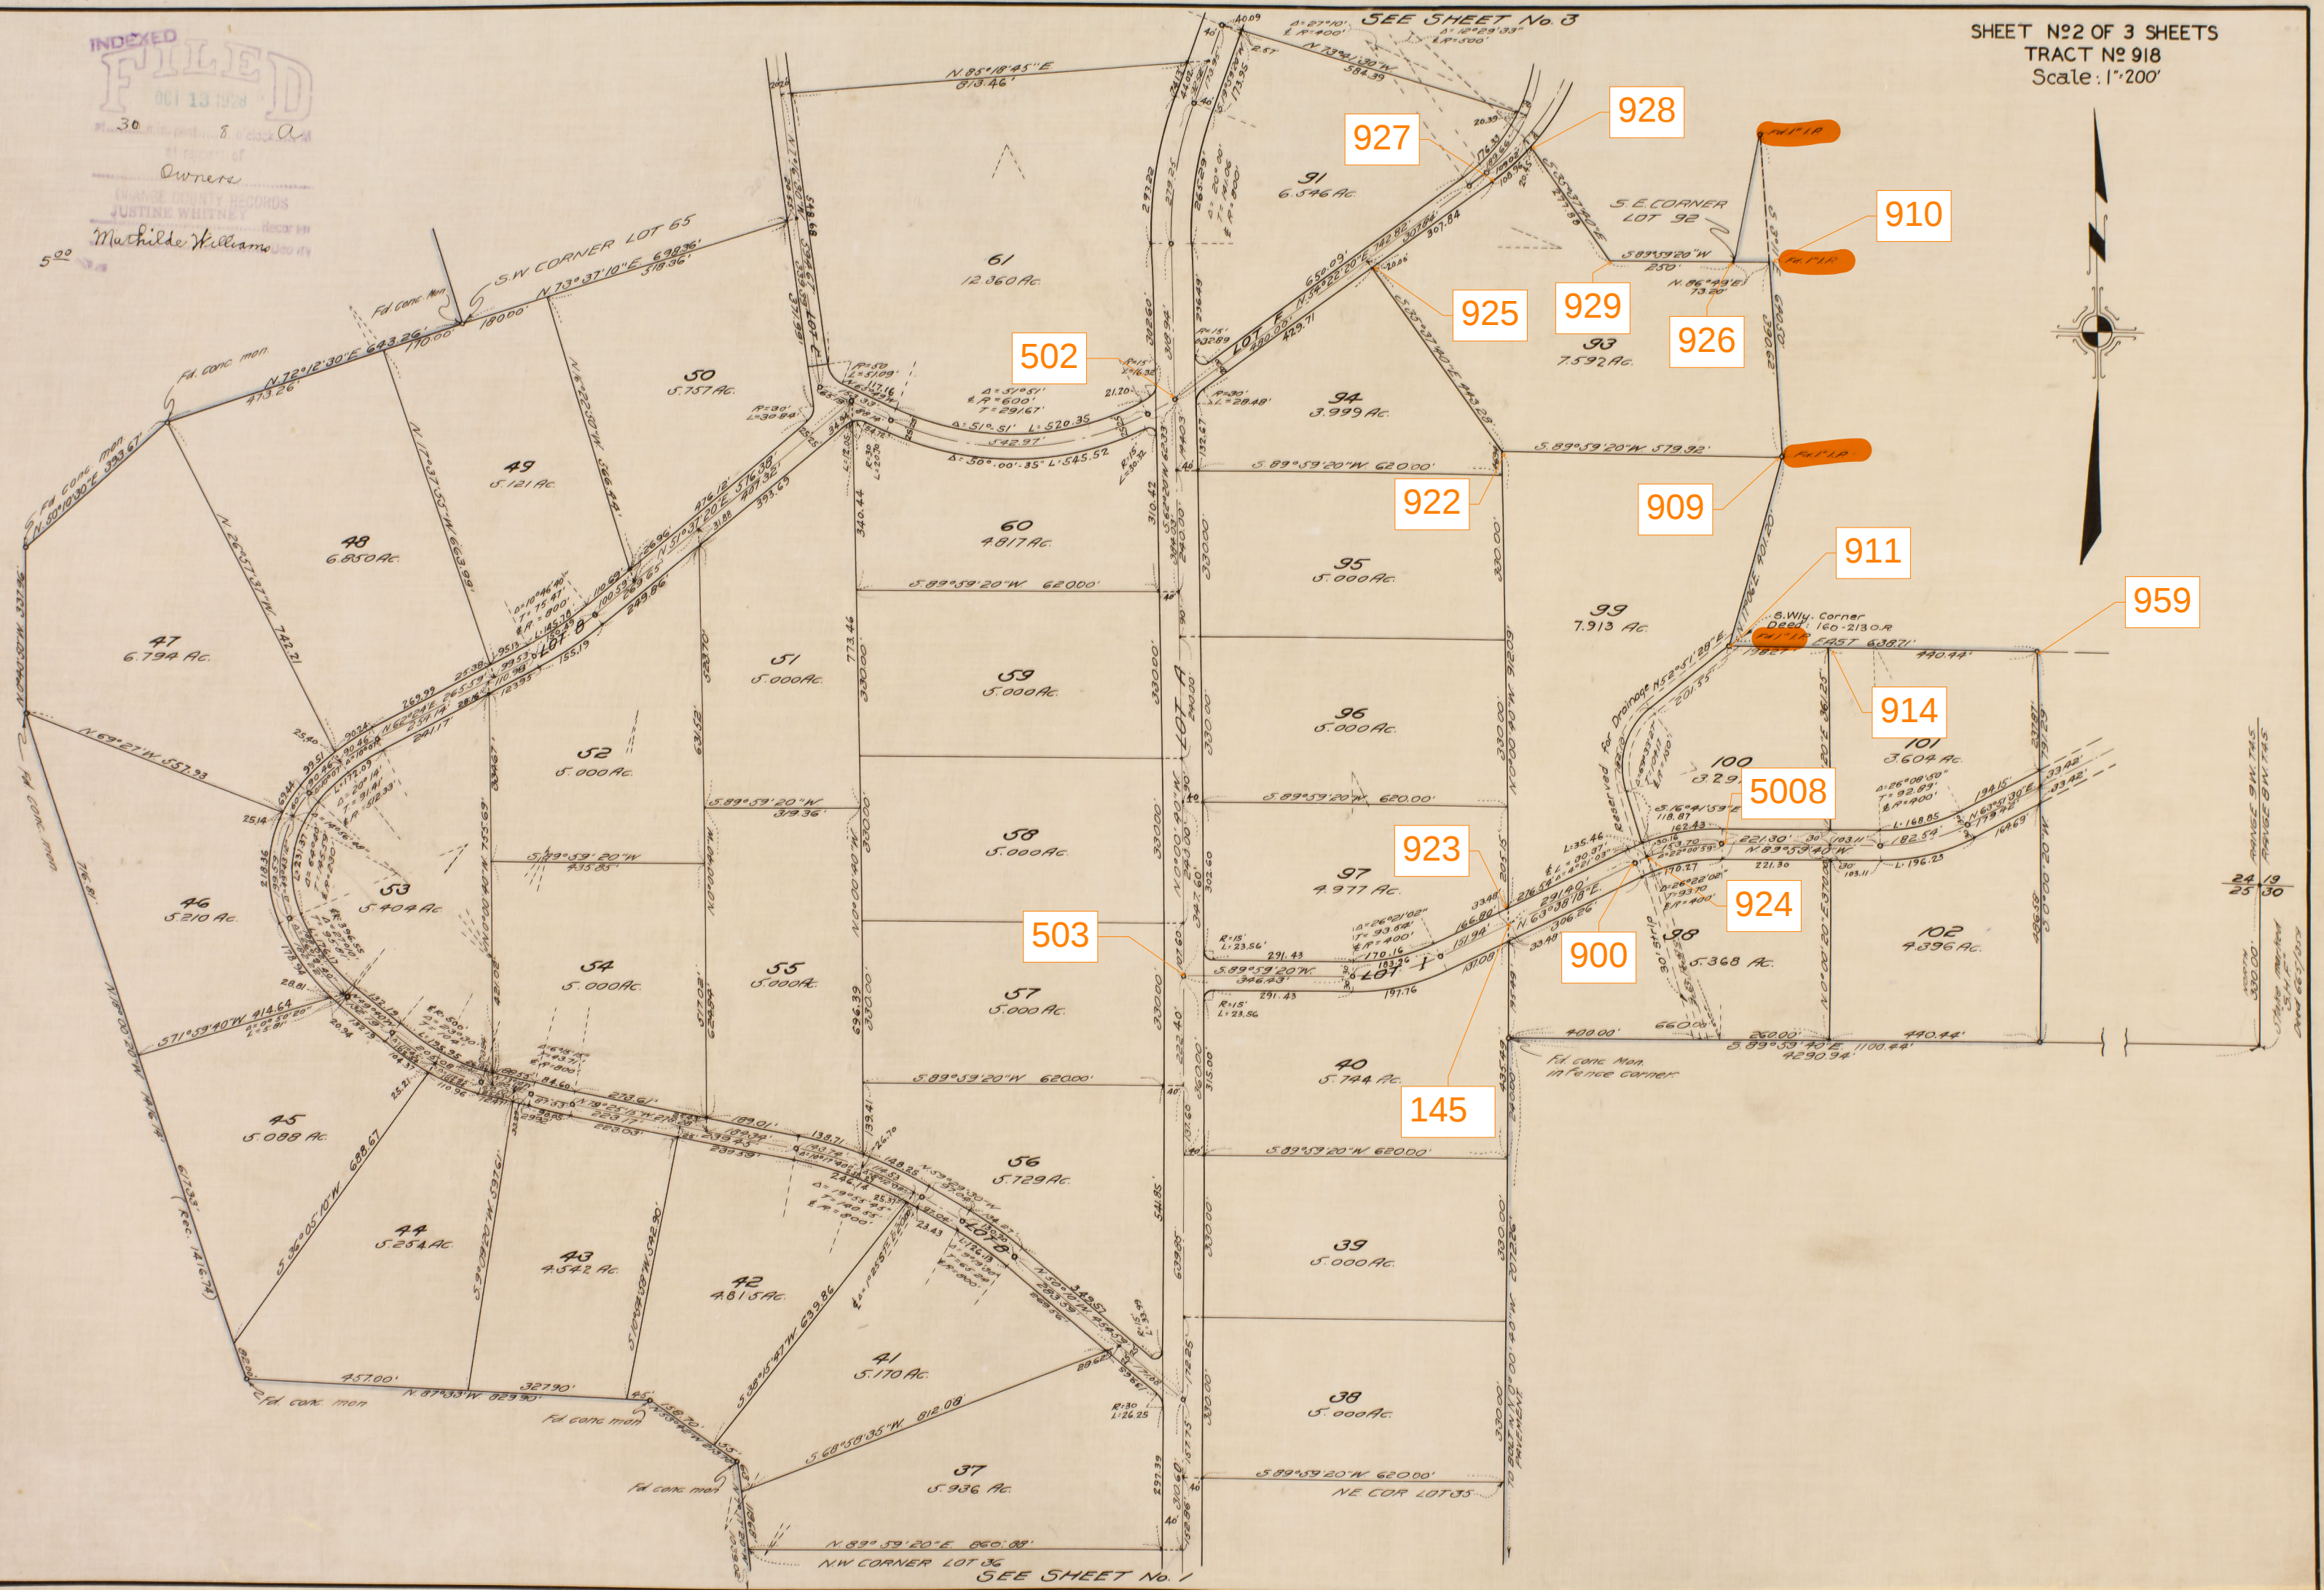

28-42

INDEXED

FILED
OCT 13 1928
M. 30

Owner
GRANGE COUNTY RECORDS
JUSTICE WHITNEY, Clerk
Machilde Williams

5 00

