

BEING A SUBDIVISION OF A PORTION OF LOT 3,
BLOCK "B", OF THE A.B. CHAPMAN TRACT IN
ORANGE COUNTY, CALIFORNIA. 1953

Clarence E. Hobbs - Natural M. Hobbs - -
 Ad. Arnold - R. Hobbs - Clarence M. - Hobbs -

On this 29th day of May - 1953, before me, E.C. Fuller - ---
a Notary Public in and for said County and State personally appeared


Clarence E. Behrs ----- Esther M. Behrs -----
 Kenneth V. Behrs ----- Elizabeth M. Behrs -----
 known to be the persons described in, and whose names are subscribed
 to the aforesaid instrument, and they acknowledged to me that they executed
 the same.
 WITNESS my hand and official seal.

D. C. Grubbs
Notary Public in and for said
County and State,

C. B. Orndorff
Registered Civil Engineer.

I, C.C. Bonbrake, hereby certify that I am a Registered Civil Engineer (No. 6) of the State of California and that this map consisting of 1 sheet correctly represents one and complete survey made by me in March 1953, that the monuments of the character and occupy the positions indicated and that said monuments are sufficient to enable the survey to be retraced.

Note: Set $3\frac{1}{2}$ " pipe with copper tag stamped "R.E. 167" at joints shown thus:
Bearings are calculated from Tustin Ave. 50°08'20" E. as improved by
the Orange County Flood Dept.

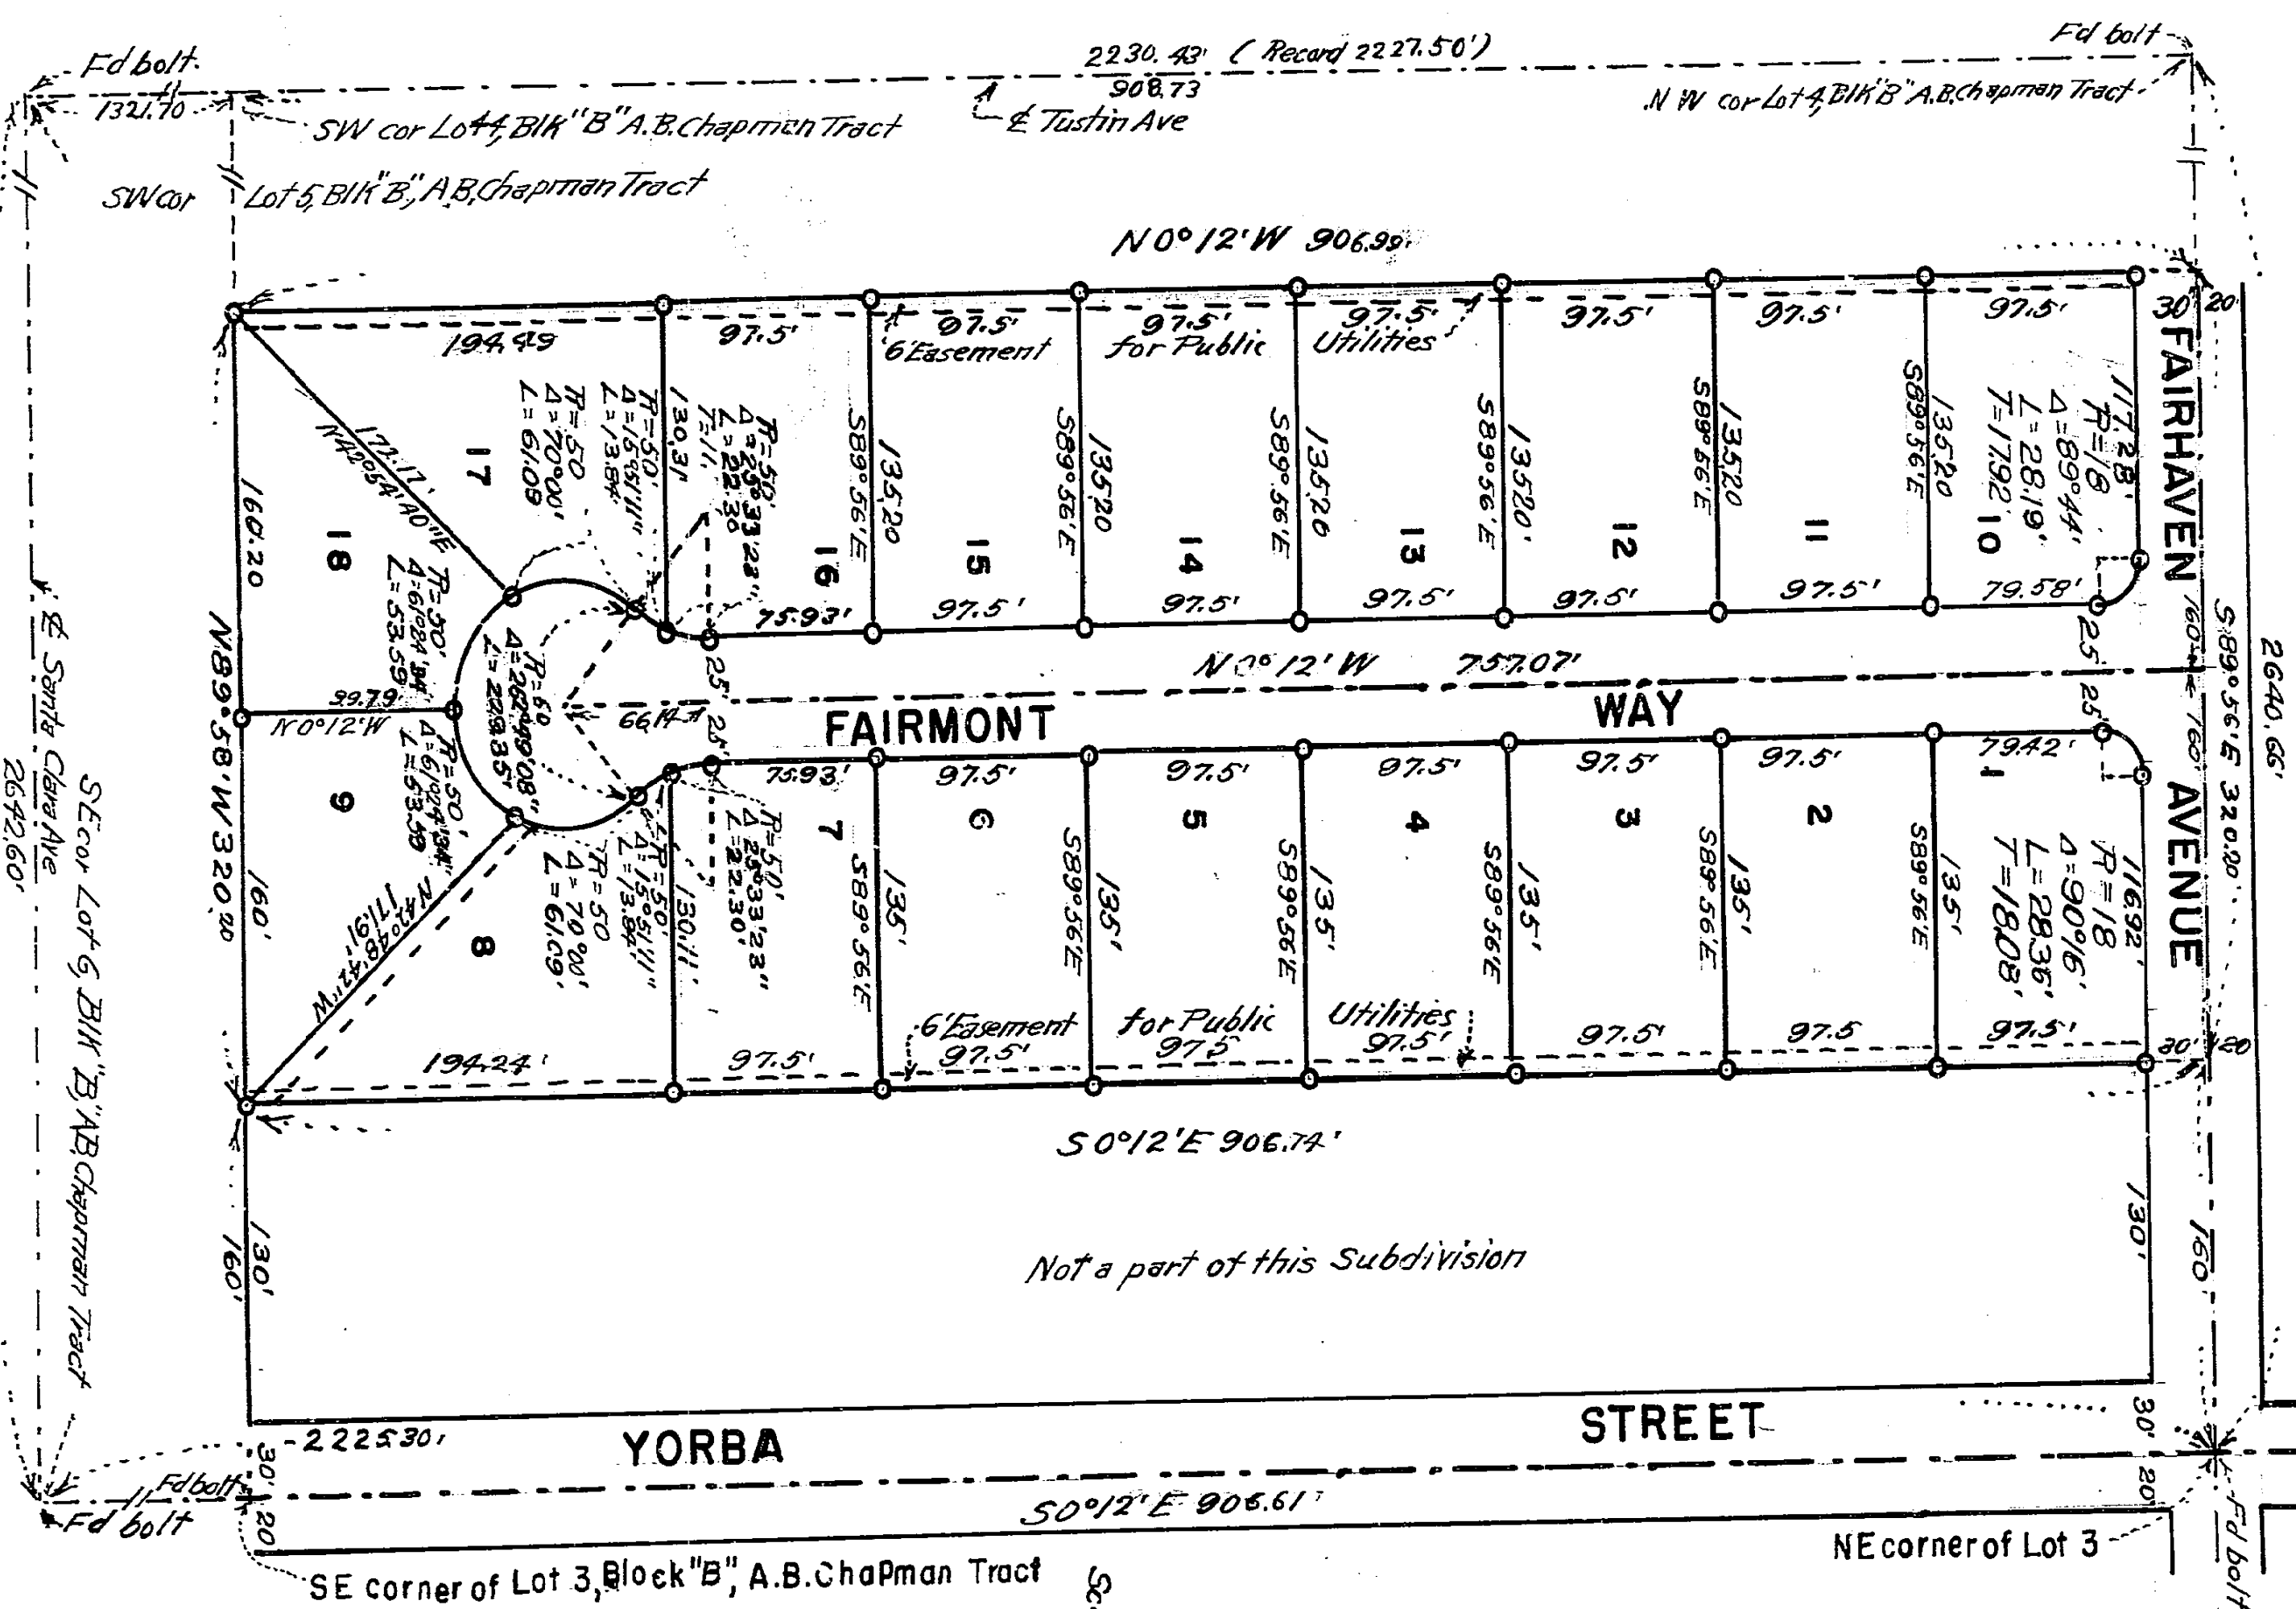

Scale: 1 inch = 100 ft.

1, B. J. Smith, County Clerk of said County of Orange, do hereby certify that this map was presented for approval to the Board of Supervisors of said County of Orange at a regular meeting thereof held on the 2nd day of March, 1933, and that thereupon said Board did by an order duly passed and entered approve said map and did except on behalf of the public the effect of FAIRHAVEN AVENUE and FAIRMOUNT WAY as public highways.

Dated this 2nd day of June, 1953

John A. Smith
County Clerk and ex-officio Clerk
of the Board of Supervisors.

I, B. I. Smith, County Clerk and ex-officio Clerk of the Board of Supervisors of Orange County, do hereby certify to the County Recorder of Orange County that the provisions of the Subdivision Map Act have been complied with regarding demands to secure the payment of taxes and assessments on the land covered by this Map.

Dated this 2nd day of October, 1953.

Listed this - 2nd - day of June - 1953

[Signature]
County Clerk and ex-officio Clerk
of the Board of Supervisors,

I, W. K. Hilliard, County Surveyor of Orange County, California, do hereby certify that I have examined this map and have found it to be substantially the same as the tentative map so filed, amended and approved by the Orange County Planning Commission, that all provisions of the Subdivision Map Act and County subdivision regulations have been complied with, and I am satisfied said map is technically correct.

Dated this 1st day of June, 1953

County Surveyor,

35743

ACCEPT

FILED

JOHN, 2/2000
At intercept 9 of clock H M.
AT REQUEST OF

TITLE INSURANCE AND TRUST COMPANY
ORANGE COUNTY RECORDS

Opening "The Star and Arrow"
500 "MURDER BY TELEPHONE!"

111