

**U.S. Survey
Foot**

OC Public Works
OC Survey/Field Services
Boundary Analysis & Mapping



OC PUBLIC WORKS DEPARTMENT

JAMES TREADWAY, DIRECTOR OF PUBLIC WORKS
KEVIN HILLS, COUNTY SURVEYOR

SAN DIEGO CREEK CHANNEL (F05) SCOUR STUDY

**MAXIMUM CAPACITY OF BASIN 3
STATION 100+00 TO 135+00**

HORIZONTAL DATUM

COORDINATES SHOWN ARE BASED ON THE CALIFORNIA COORDINATE SYSTEM (CCS83), ZONE VI, NAD 83, OCS (1991.35) EPOCH ADJUSTMENT.

ALL DISTANCE SHOWN ARE GRID, UNLESS OTHERWISE NOTED. TO OBTAIN GROUND DISTANCES MULTIPLY GRID BY COMBINED FACTOR OF 1.00002886. A LEGACY PROJECT AVERAGE COMBINATION FACTOR WAS HELD PER SURVEY #9890P54444.

ALL DISTANCES ARE BASED ON THE U.S. SURVEY FOOT.

VERTICAL DATUM

NGVD 1929 / 1995 O.C.S.VERTICAL ADJUSTMENT

PROJECT CROSS SECTIONS

**COUNTY of ORANGE
OC PUBLIC WORKS
OC SURVEY**

FIELD SERVICES - MAPPING UNIT

**2022 SCOURS STUDY - % MAX. CAPACITY BASIN TEMPLATE
VOLUME REPORT (OCTOBER 2022)**

SAN DIEGO CREEK (F05) BASIN #3, STATION 100+00 TO 135+00

STATION	CUT AREA	CUT VOLUME	MAX CAPACITY PLAN AREA	MAX CAPACITY PLAN VOLUME	% of CAPACITY
100+00	0.00	0.00	0.00	0.00	
101+00	0.00	0.00	0.00	0.00	
102+00	0.00	0.00	0.00	0.00	
103+00	0.00	0.00	0.00	0.00	
104+00	0.00	0.00	0.00	0.00	
105+00	509.81	944.09	905.20	1676.30	56.32%
106+00	405.66	1695.31	869.31	3286.13	51.59%
107+00	403.45	1498.35	884.37	3247.55	46.14%
108+00	372.66	1437.24	906.00	3315.50	43.35%
109+00	332.56	1305.95	909.24	3361.56	38.85%
110+00	334.00	1234.37	859.99	3276.36	37.68%
111+00	293.17	1161.43	904.03	3266.71	35.55%
112+00	284.84	1070.39	890.80	3323.75	32.20%
113+00	295.40	1074.51	886.51	3291.31	32.65%
114+00	250.47	1010.87	885.14	3280.84	30.81%
115+00	304.09	1026.96	878.73	3266.43	31.44%
116+00	348.18	1207.90	884.43	3265.11	36.99%
117+00	375.15	1339.51	897.33	3299.55	40.60%
118+00	415.56	1464.29	909.33	3345.67	43.77%
119+00	460.72	1622.74	923.82	3394.73	47.80%

COUNTY of ORANGE
OC PUBLIC WORKS
OC SURVEY


FIELD SERVICES - MAPPING UNIT

2022 SCOURS STUDY - % MAX. CAPACITY BASIN TEMPLATE
VOLUME REPORT (OCTOBER 2022)

SAN DIEGO CREEK (F05) BASIN #3, STATION 100+00 TO 135+00

STATION	CUT AREA	CUT VOLUME	MAX CAPACITY PLAN AREA	MAX CAPACITY PLAN VOLUME	% of CAPACITY
120+00	530.78	1836.11	976.93	3519.90	52.16%
121+00	434.53	1787.61	937.10	3544.50	50.43%
122+00	383.00	1513.94	906.05	3413.25	44.35%
123+00	502.26	1639.36	937.85	3414.63	48.01%
124+00	552.36	1952.99	974.71	3541.77	55.14%
125+00	460.77	1876.17	947.97	3560.51	52.69%
126+00	516.13	1809.08	958.62	3530.72	51.24%
127+00	631.73	2125.66	1039.40	3700.03	57.45%
128+00	572.23	2229.56	999.57	3775.87	59.05%
129+00	485.26	1958.32	1014.08	3728.99	52.52%
130+00	418.99	1674.54	1065.82	3851.66	43.48%
131+00	188.86	1125.64	1039.52	3898.77	28.87%
132+00	0.00	349.73	0.00	1922.00	18.20%
133+00	0.00	0.00	0.00	0.00	0.00%
134+00	0.00	0.00	0.00	0.00	0.00%
135+00	0.00	0.00	0.00	0.00	0.00%
		TOTAL CUT VOLUME		MAX. CAPACITY BASIN 3 VOLUME	TOTAL % OF CAPACITY
	Cubic Yards	40,973	Cubic Yards	93,300	43.91%

SAN DIEGO CREEK (F05) BASIN 3 - 2022 SCOURS CL

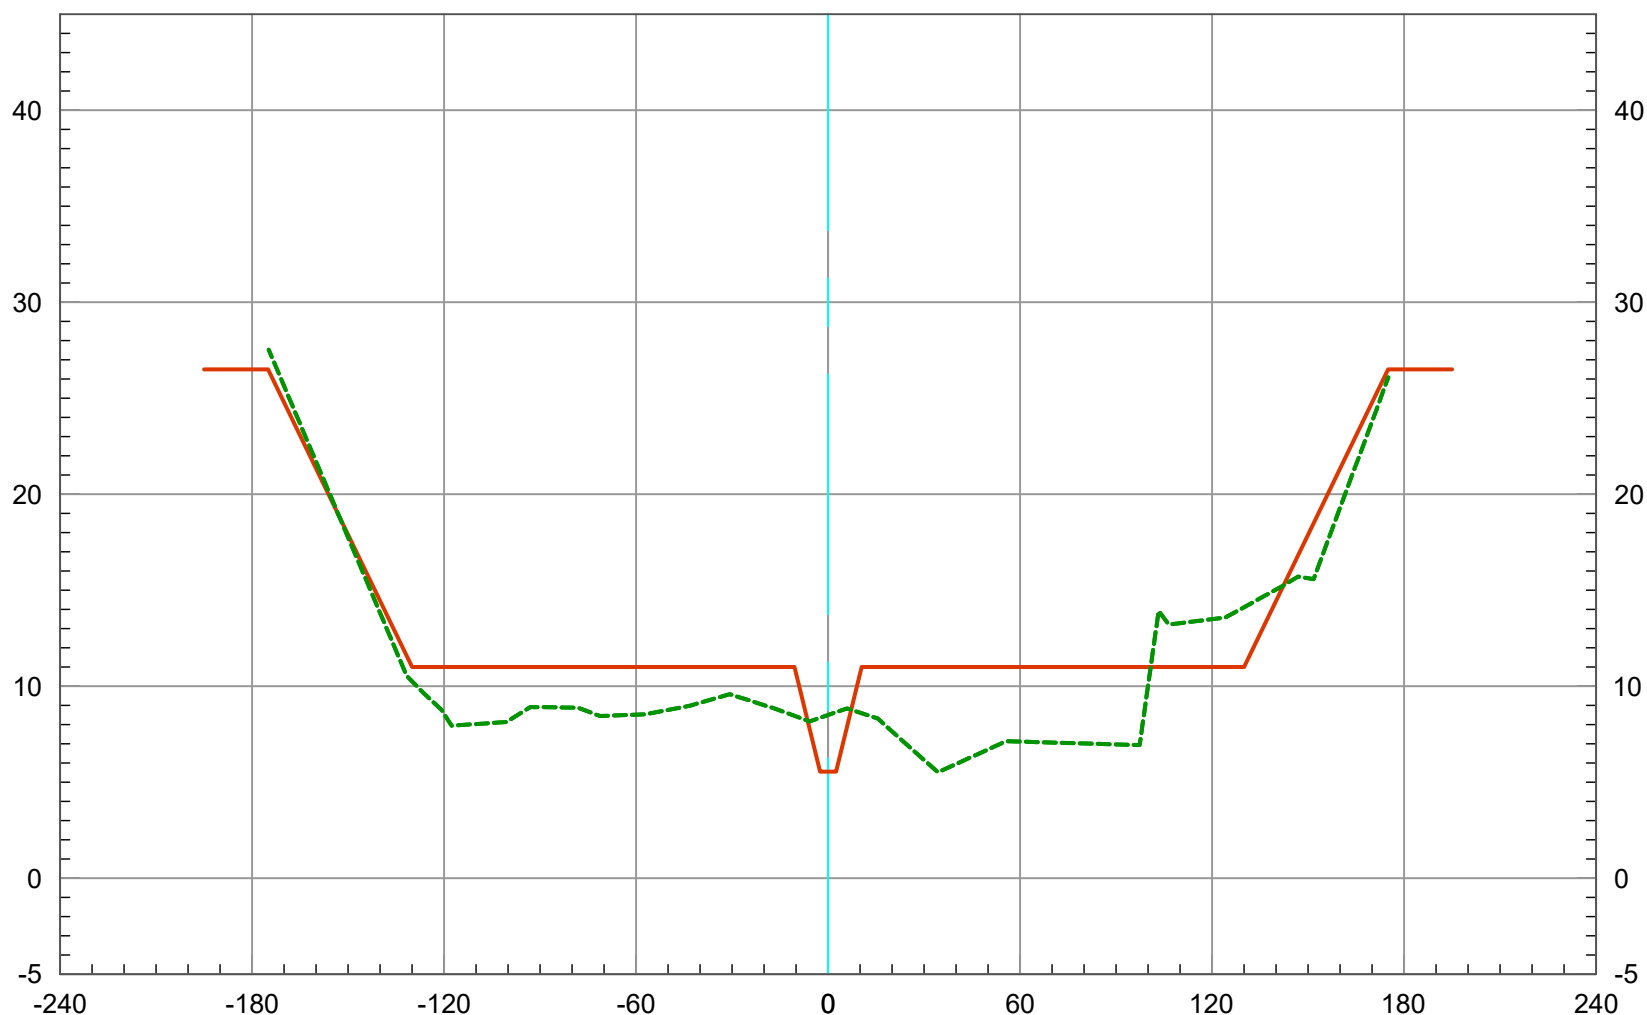

100+00

2022 O.C.S. Topography 
Record Drawings 


Vert. Scale: 1" = 10'
Horiz. Scale: 1" = 60'

U.S. Survey
Foot

OC Public Works
OC Survey/Field Services
Boundary Analysis & Mapping



SAN DIEGO CREEK (F05) BASIN 3 - 2022 SCOURS CL

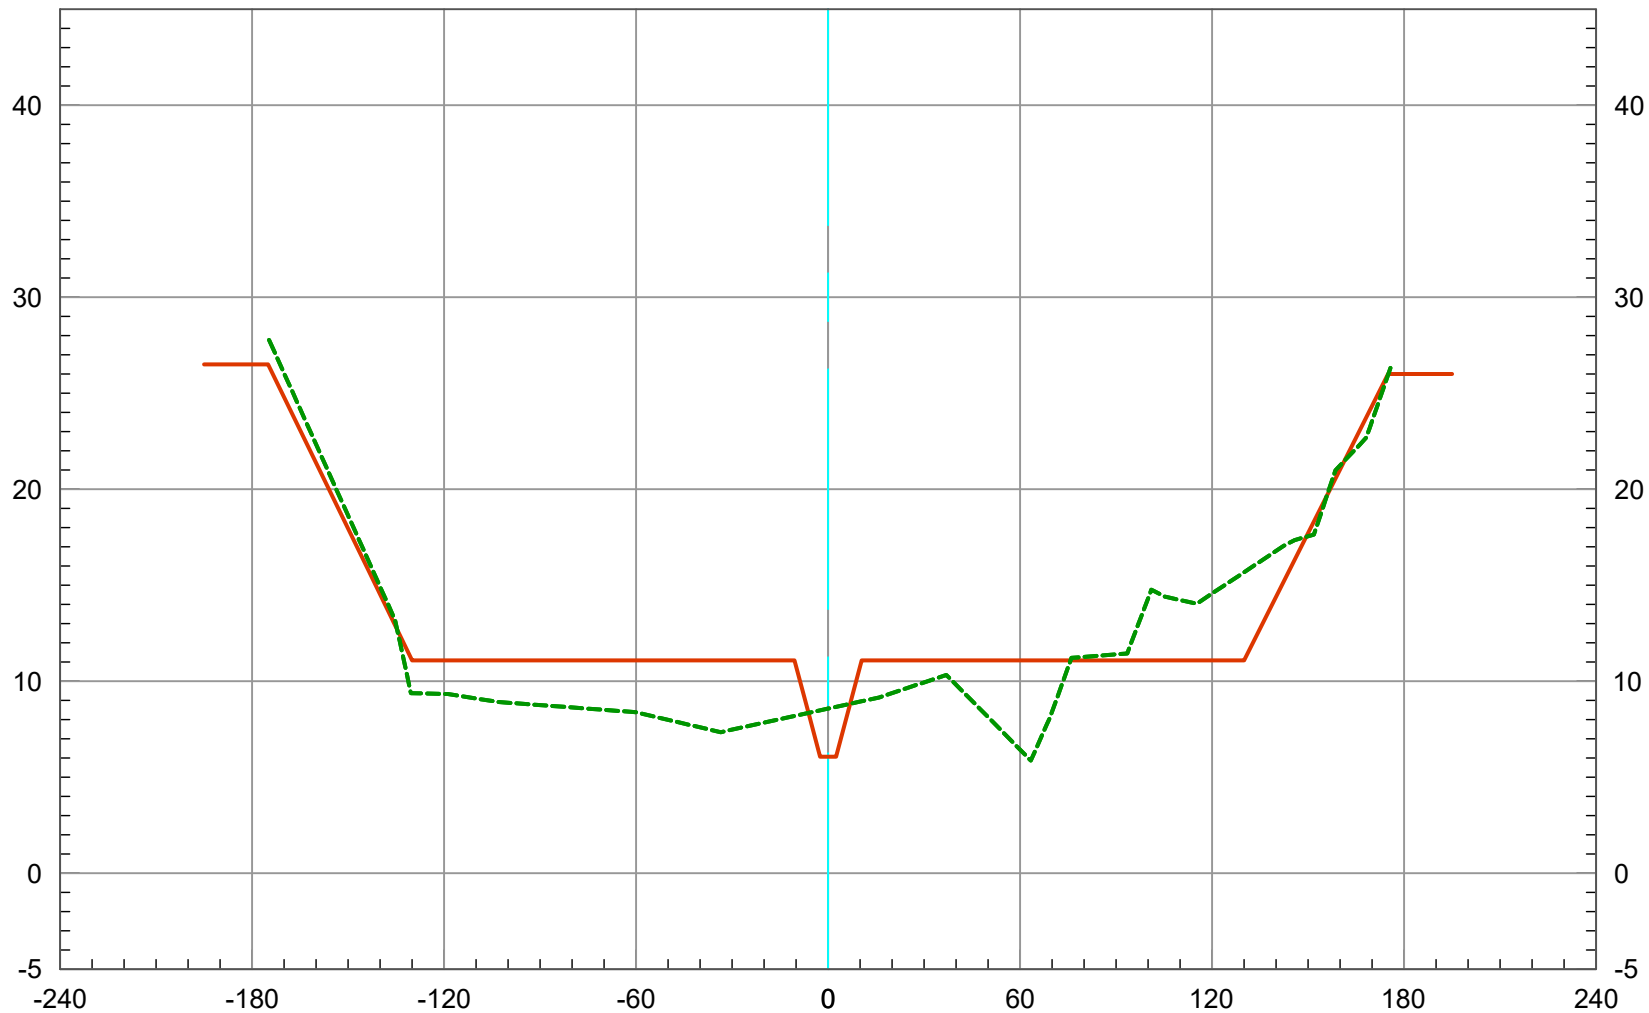

2022 O.C.S. Topography 
Record Drawings 

101+00


Vert. Scale: 1" = 10'
Horiz. Scale: 1" = 60'

U.S. *Survey
Foot*

OC Public Works
OC Survey/Field Services
Boundary Analysis & Mapping



SAN DIEGO CREEK (F05) BASIN 3 - 2022 SCOURS CL

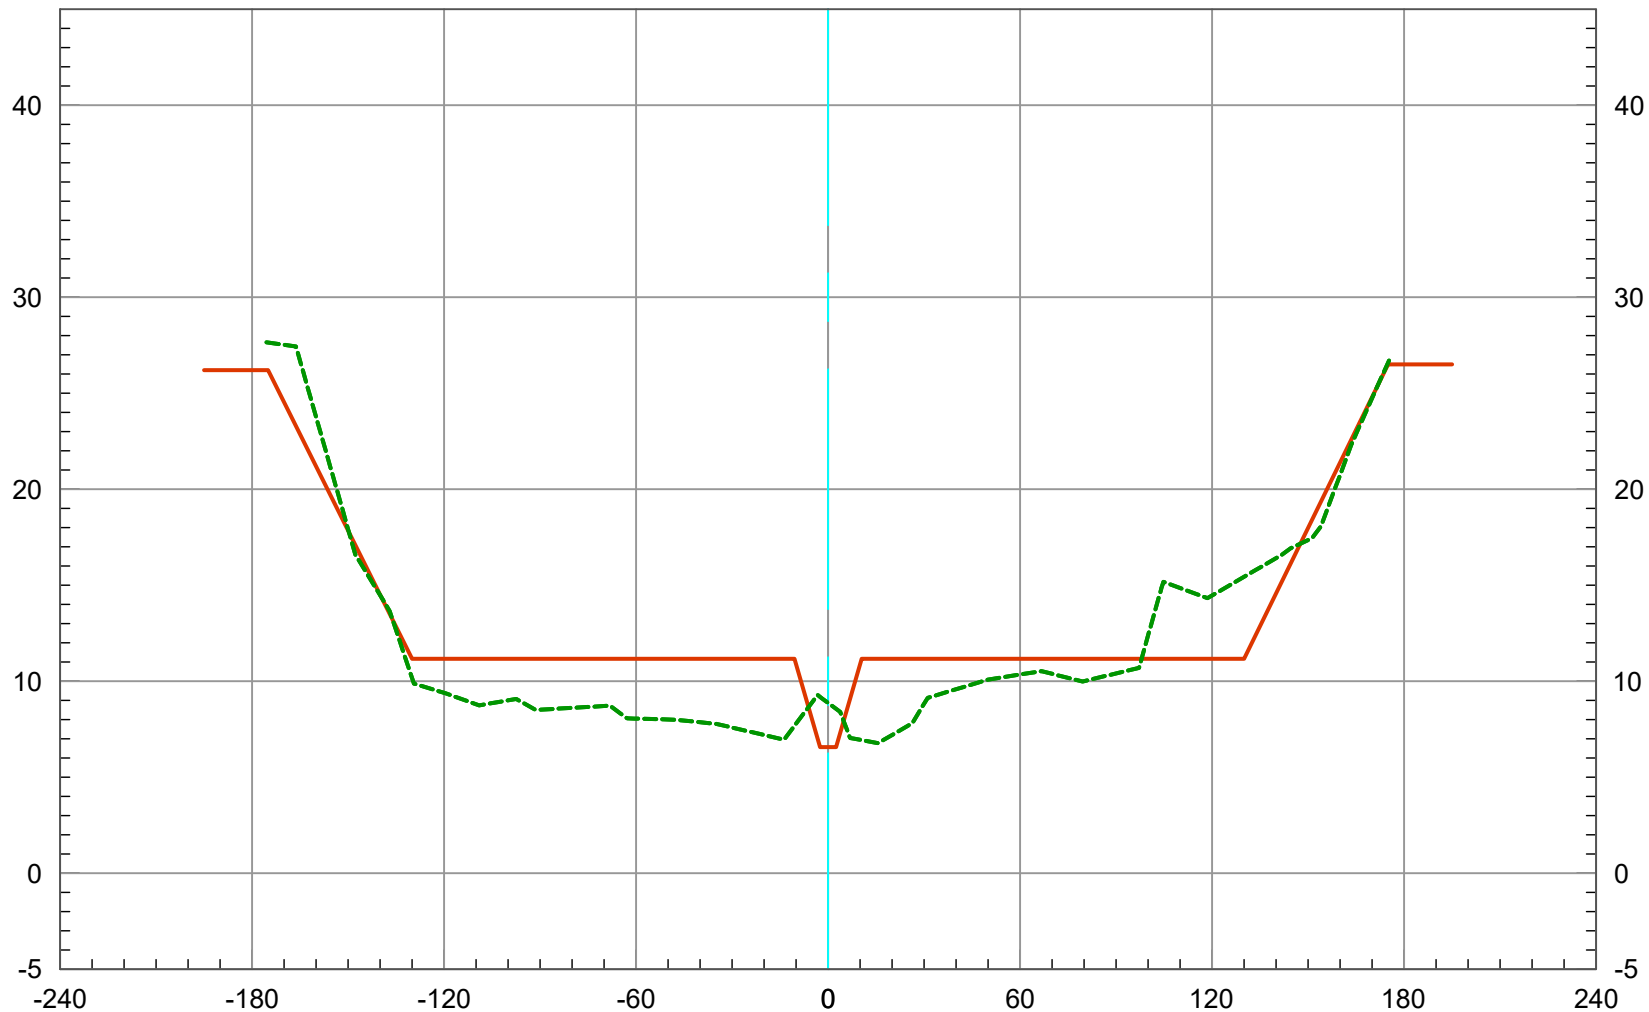


2022 O.C.S. Topography
Record Drawings



102+00

Vert. Scale: 1" = 10'
Horiz. Scale: 1" = 60'

SAN DIEGO CREEK (F05) BASIN 3 - 2022 SCOURS CL

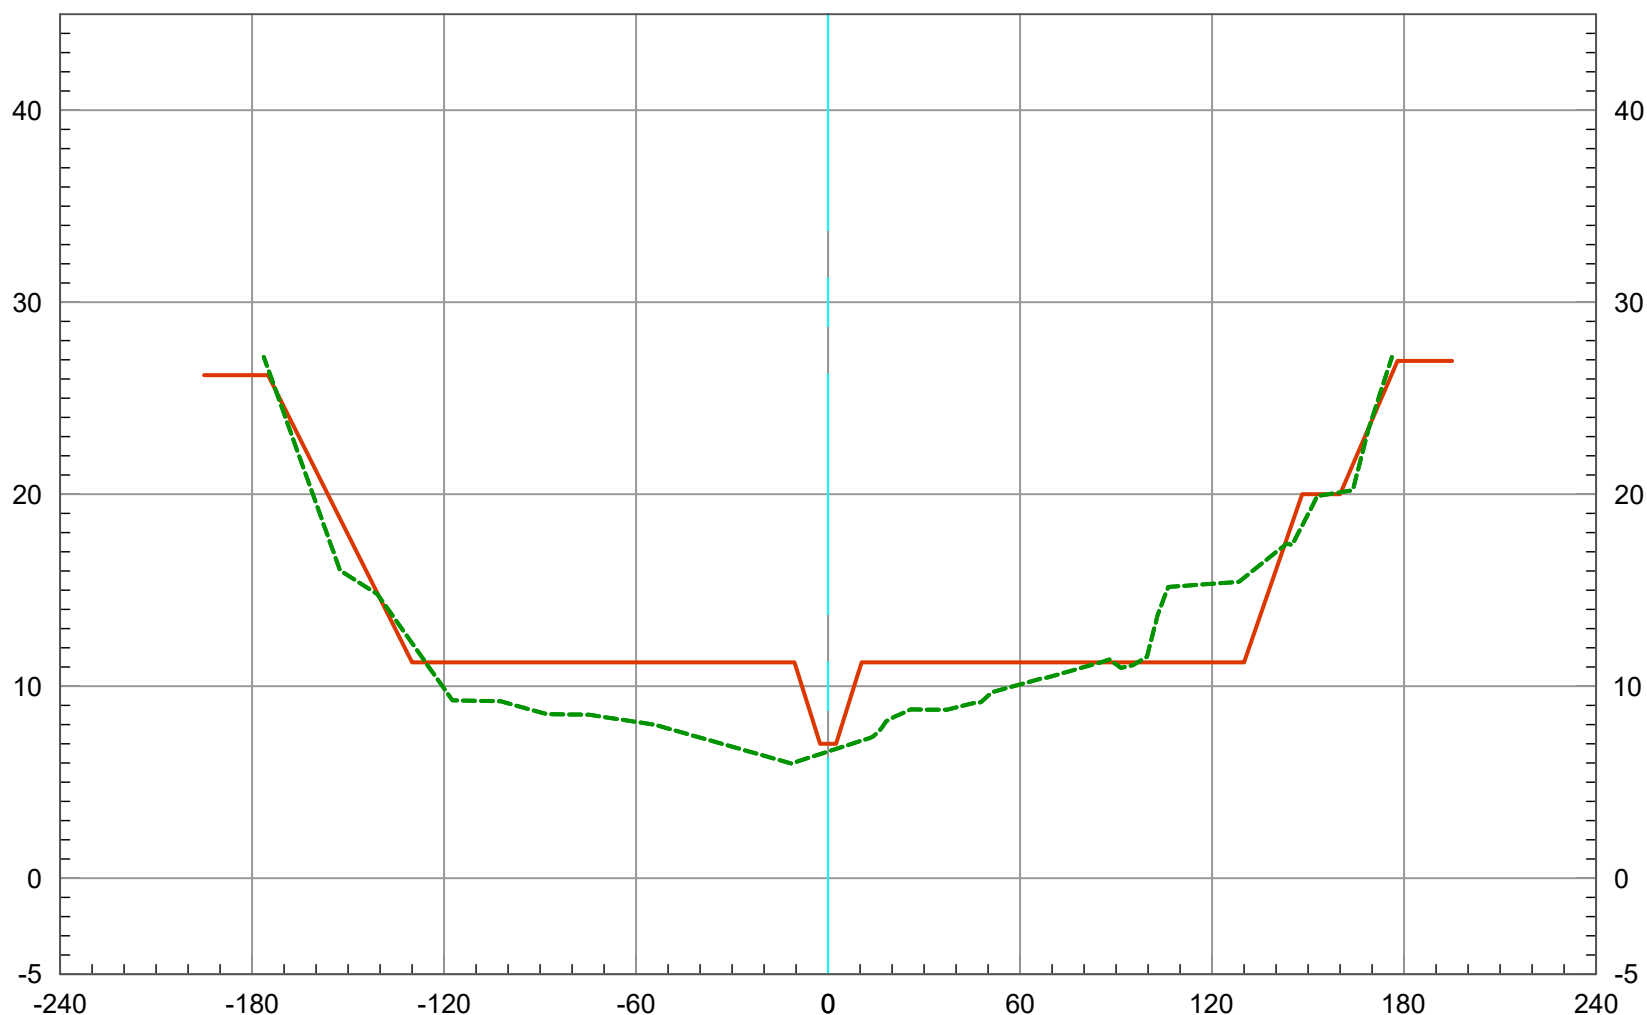


103+00

2022 O.C.S. Topography 
Record Drawings 

Vert. Scale: 1" = 10'
Horiz. Scale: 1" = 60'

SAN DIEGO CREEK (F05) BASIN 3 - 2022 SCOURS CL

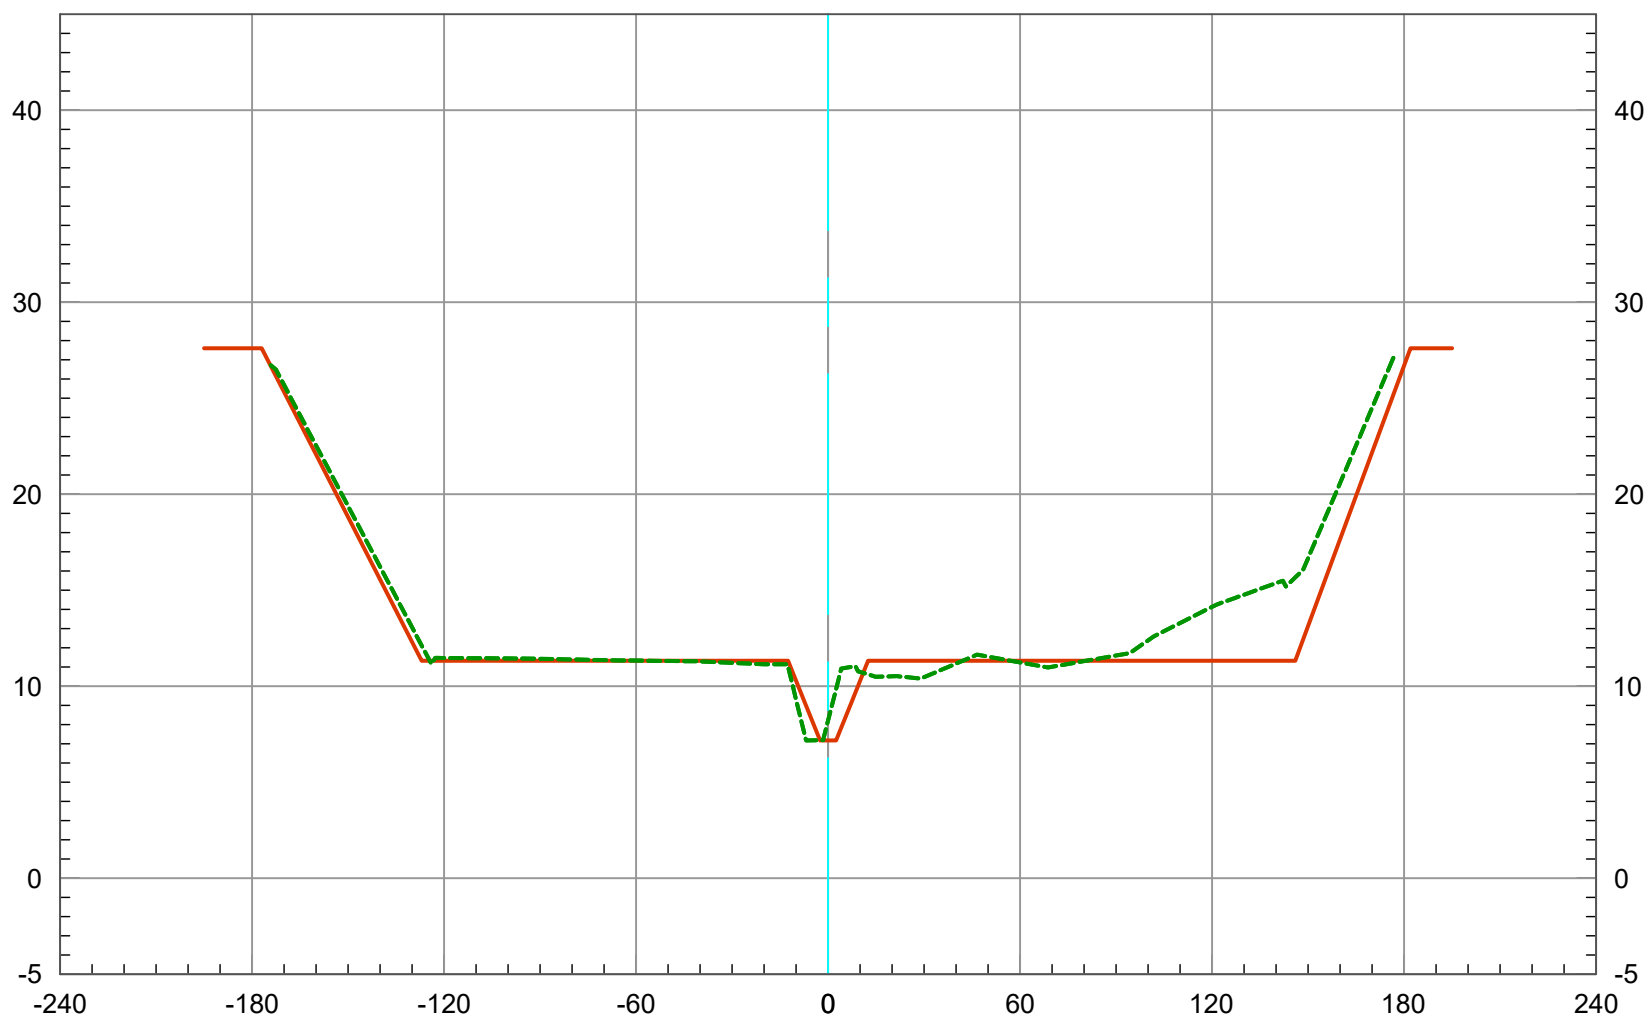

2022 O.C.S. Topography 
Record Drawings 

104+00


Vert. Scale: 1" = 10'
Horiz. Scale: 1" = 60'

U.S. Survey Foot

OC Public Works
OC Survey/Field Services
Boundary Analysis & Mapping



SAN DIEGO CREEK (F05) BASIN 3 - 2022 SCOURS CL

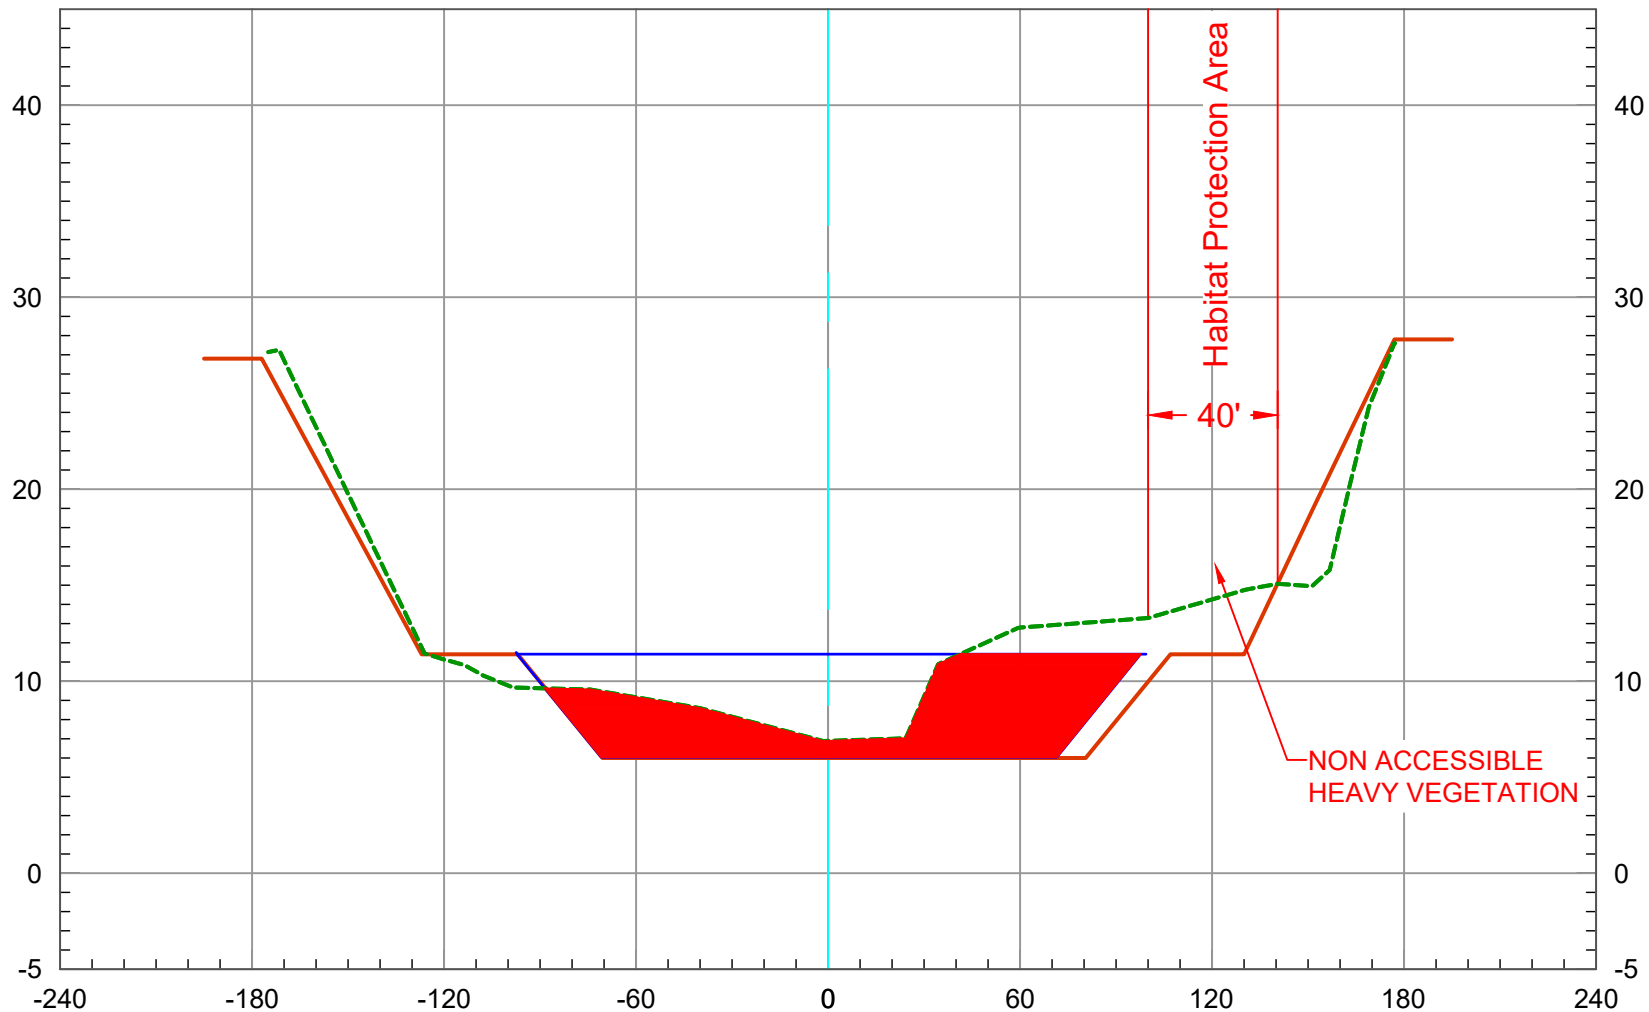

2022 O.C.S. Topography ---
Record Drawings ———
Maximum Capacity ———

105+00


Vert. Scale: 1" = 10'
Horiz. Scale: 1" = 60'

U.S. Survey Foot

OC Public Works
OC Survey/Field Services
Boundary Analysis & Mapping



SAN DIEGO CREEK (F05) BASIN 3 - 2022 SCOURS CL

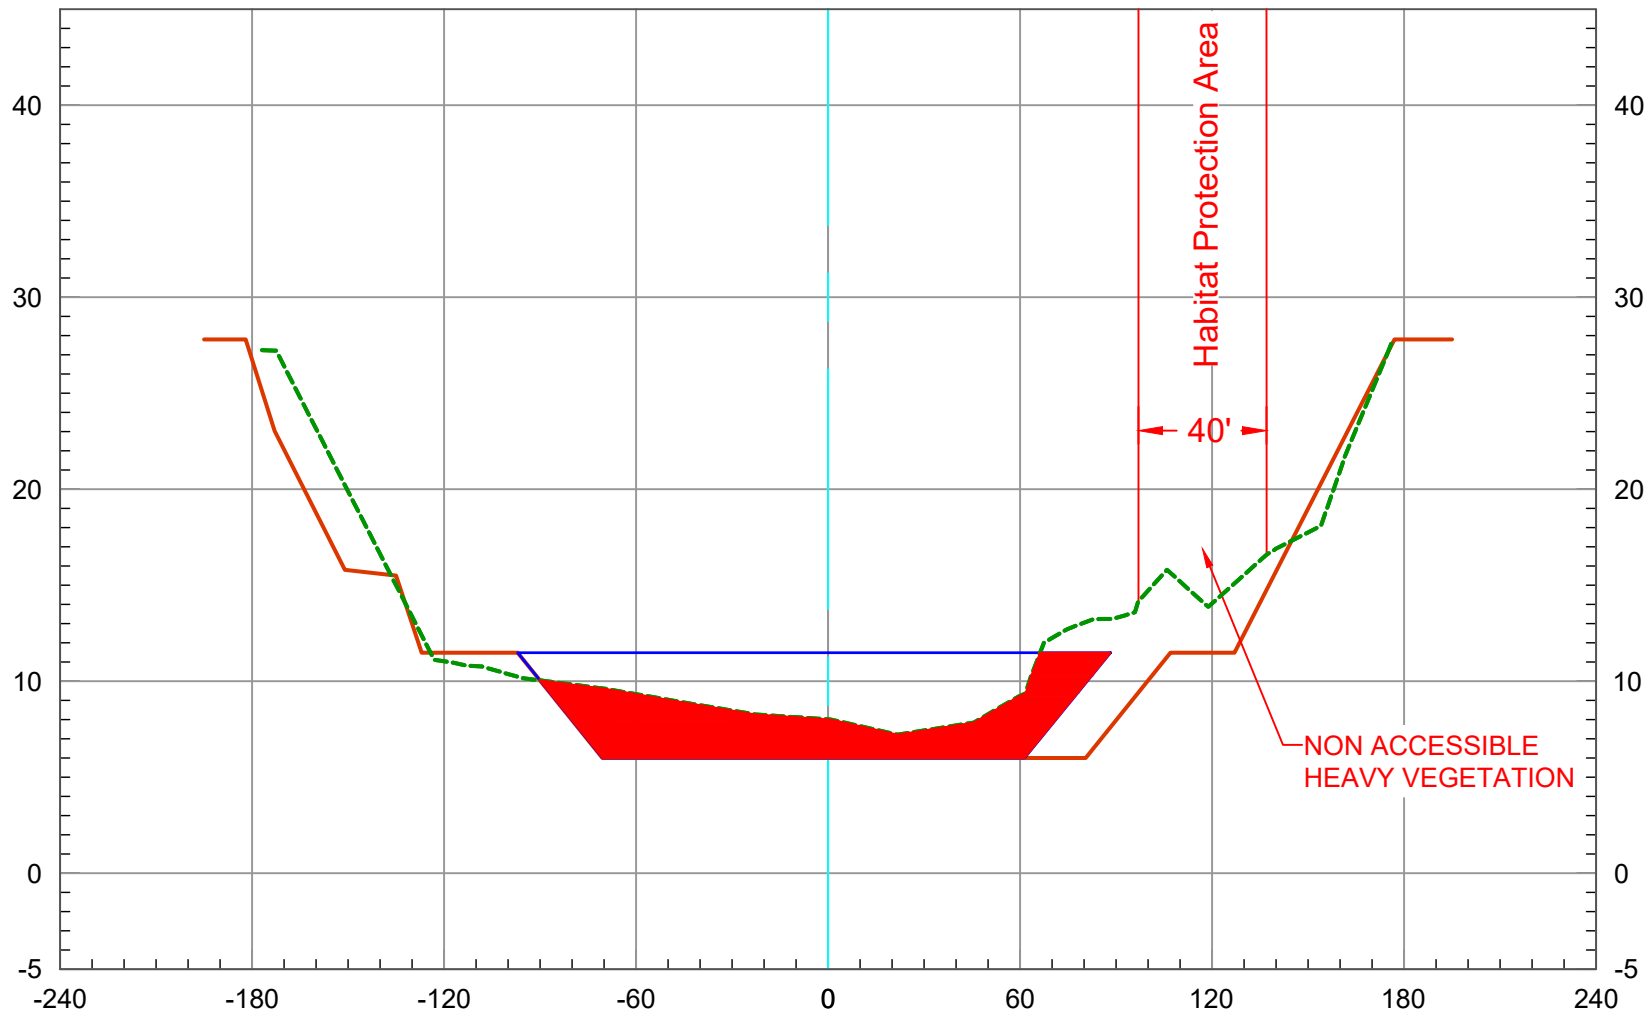

2022 O.C.S. Topography ---
Record Drawings ———
Maximum Capacity ———

106+00


Vert. Scale: 1" = 10'
Horiz. Scale: 1" = 60'

U.S. Survey Foot

OC Public Works
OC Survey/Field Services
Boundary Analysis & Mapping



SAN DIEGO CREEK (F05) BASIN 3 - 2022 SCOURS CL

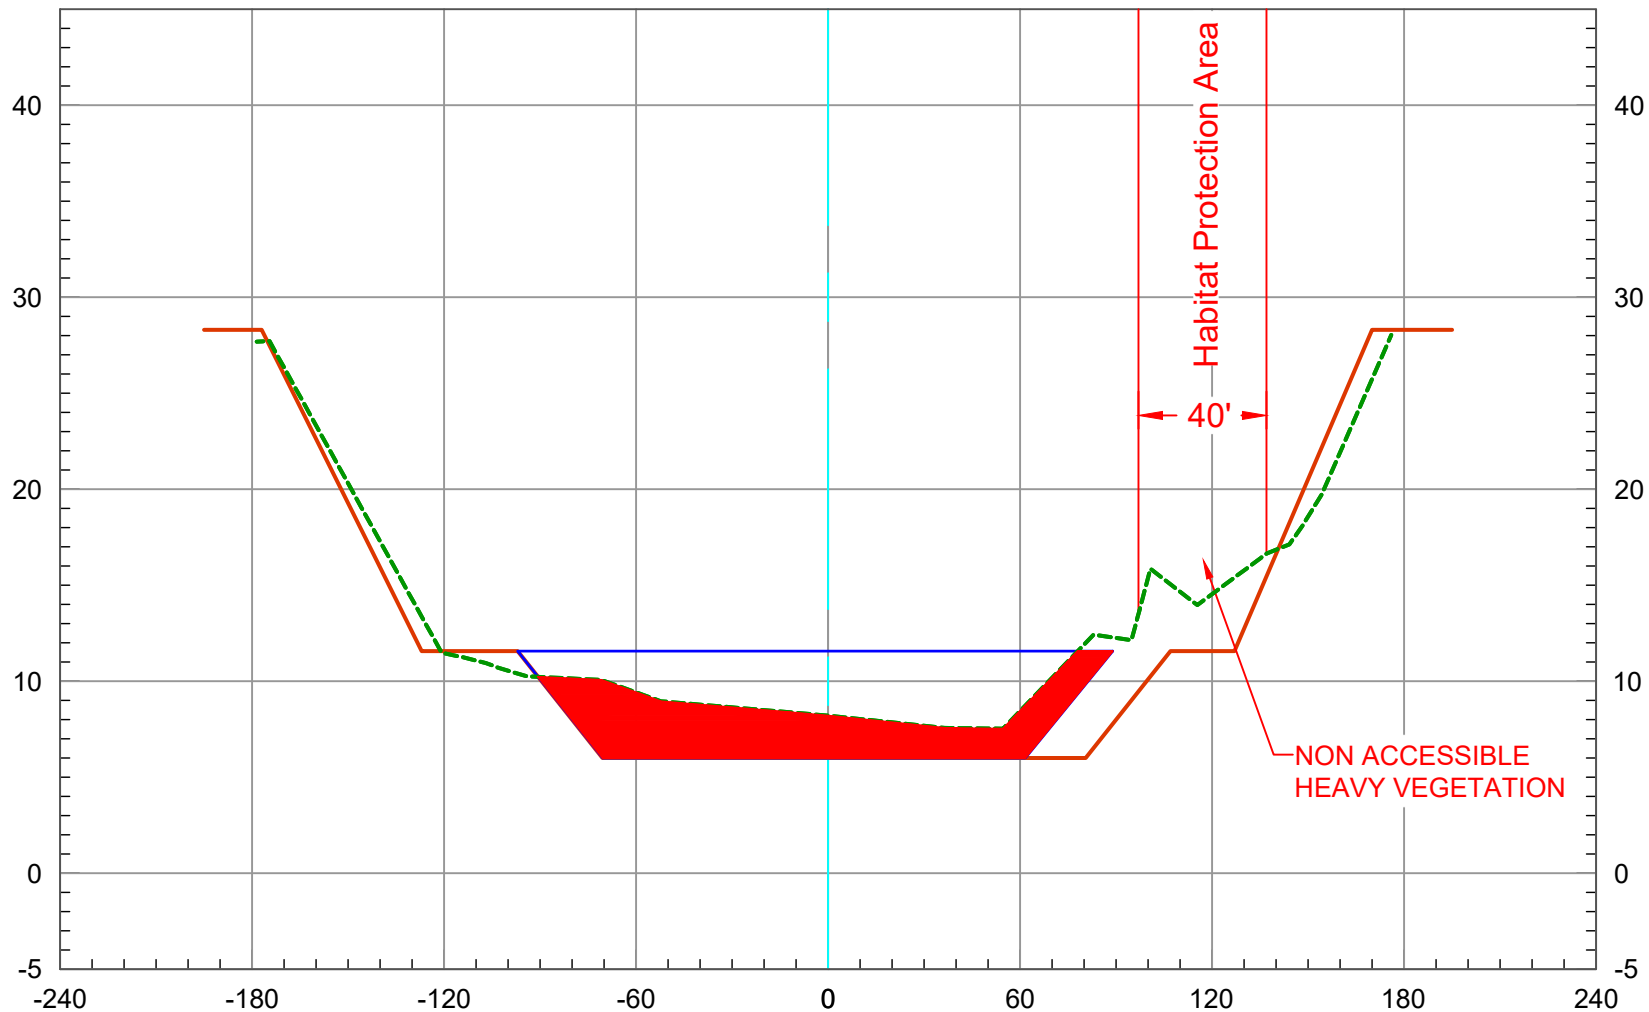


2022 O.C.S. Topography 
Record Drawings 
Maximum Capacity 

107+00

Vert. Scale: 1" = 10'
Horiz. Scale: 1" = 60'

SAN DIEGO CREEK (F05) BASIN 3 - 2022 SCOURS CL

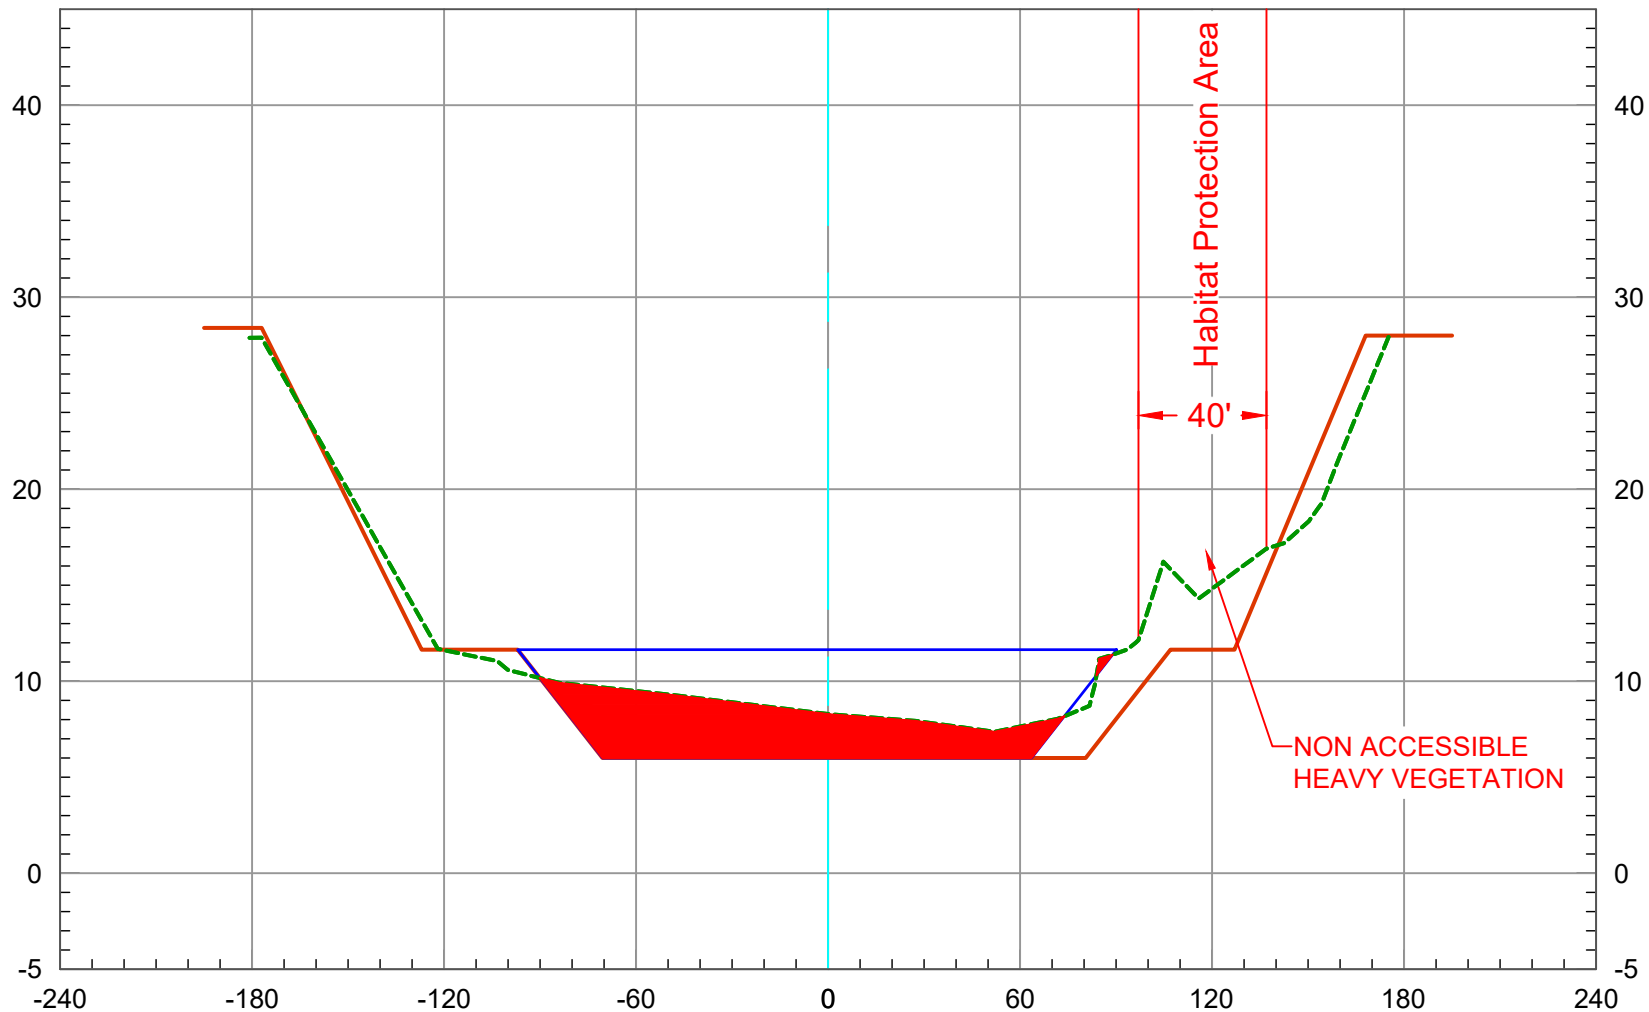


2022 O.C.S. Topography ---
Record Drawings ---
Maximum Capacity ---

108+00

Vert. Scale: 1" = 10'
Horiz. Scale: 1" = 60'

SAN DIEGO CREEK (F05) BASIN 3 - 2022 SCOURS CL

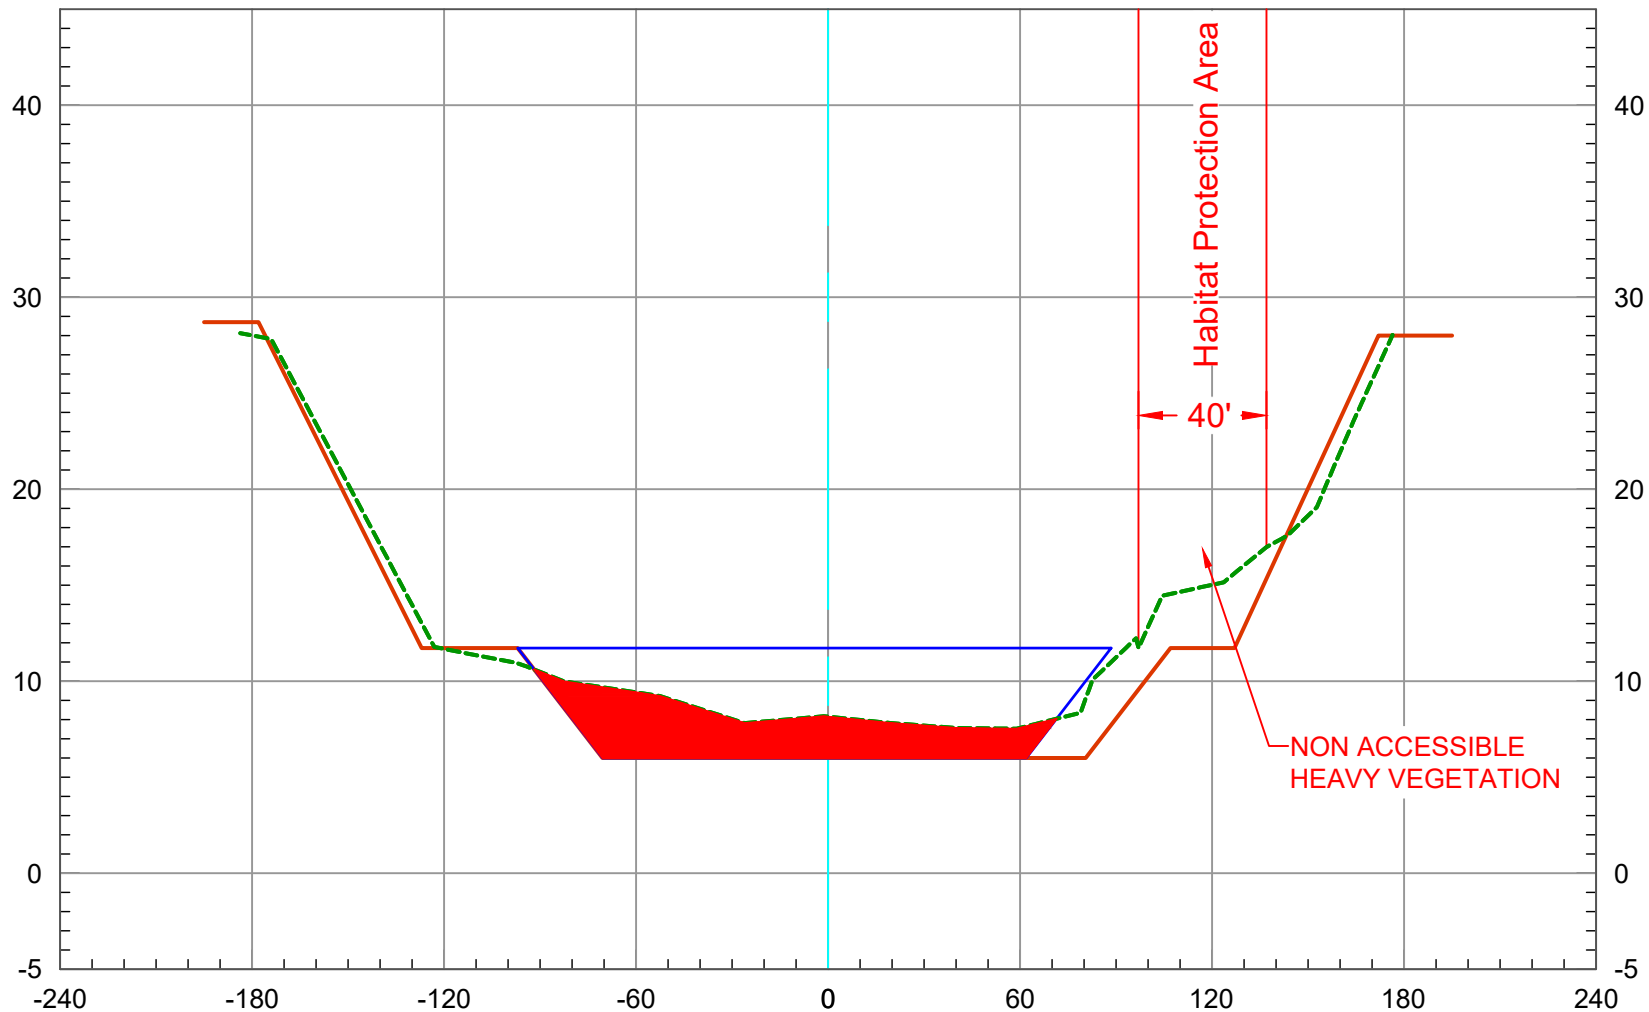

2022 O.C.S. Topography -----
Record Drawings —————
Maximum Capacity —————

109+00


Vert. Scale: 1" = 10'
Horiz. Scale: 1" = 60'

U.S. Survey
Foot

OC Public Works
OC Survey/Field Services
Boundary Analysis & Mapping



SAN DIEGO CREEK (F05) BASIN 3 - 2022 SCOURS CL

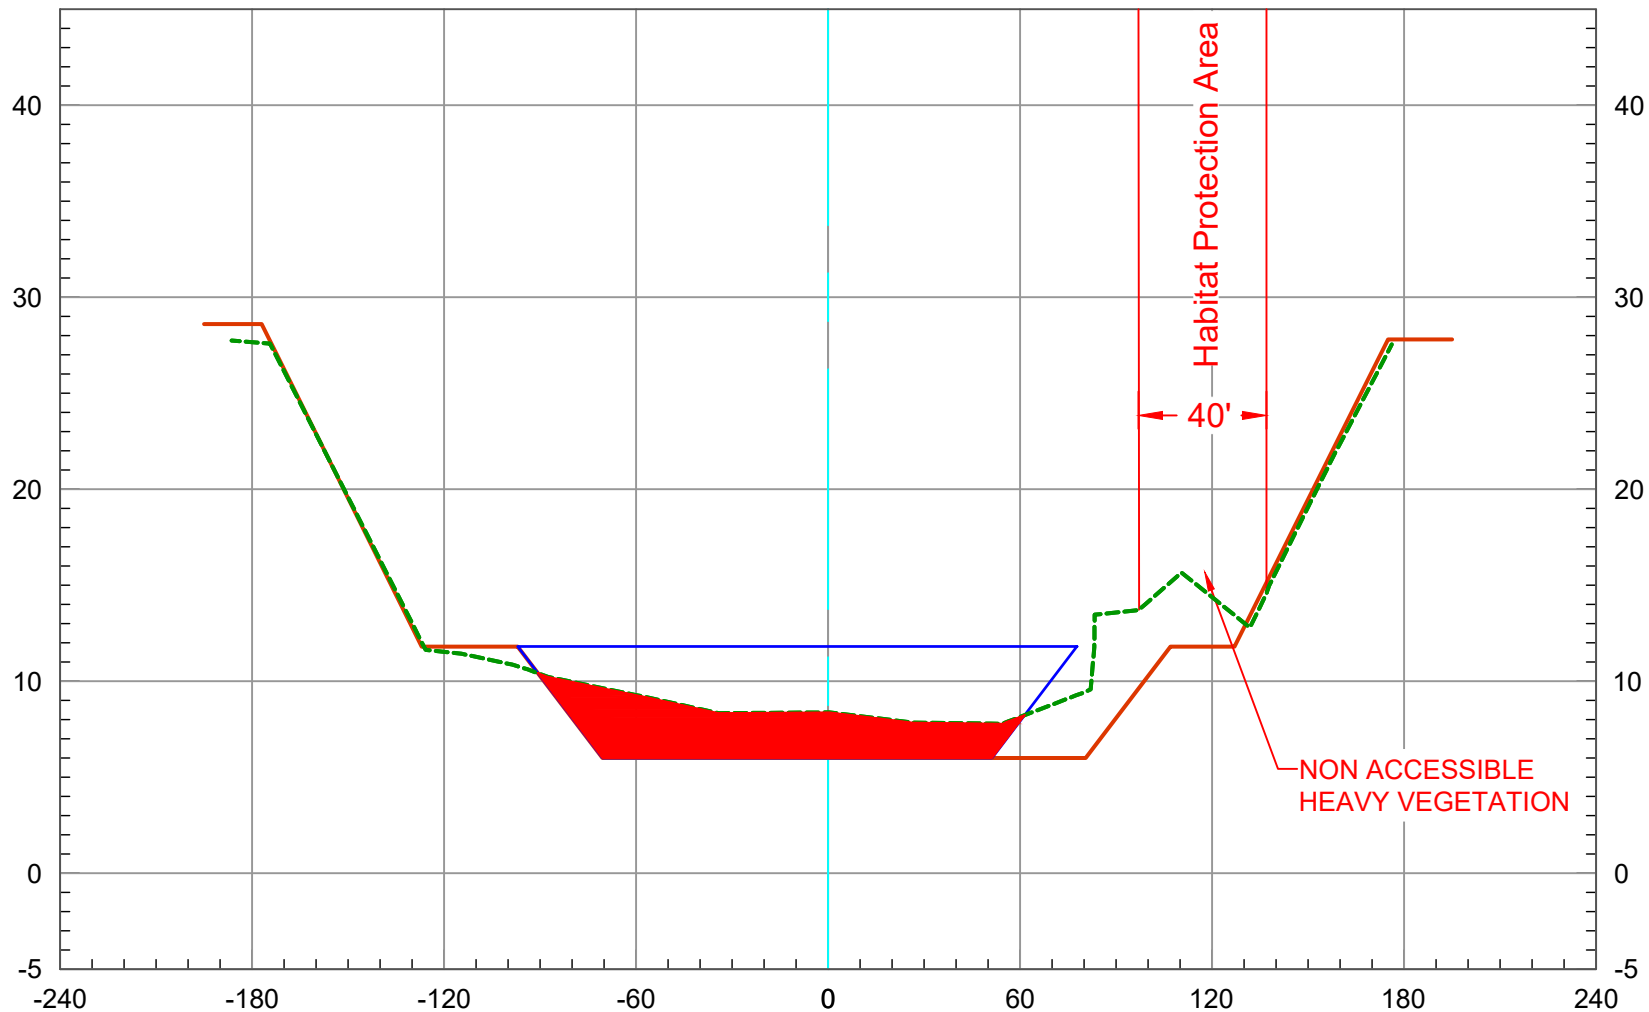


2022 O.C.S. Topography ---
Record Drawings —
Maximum Capacity —

110+00

Vert. Scale: 1" = 10'
Horiz. Scale: 1" = 60'

SAN DIEGO CREEK (F05) BASIN 3 - 2022 SCOURS CL

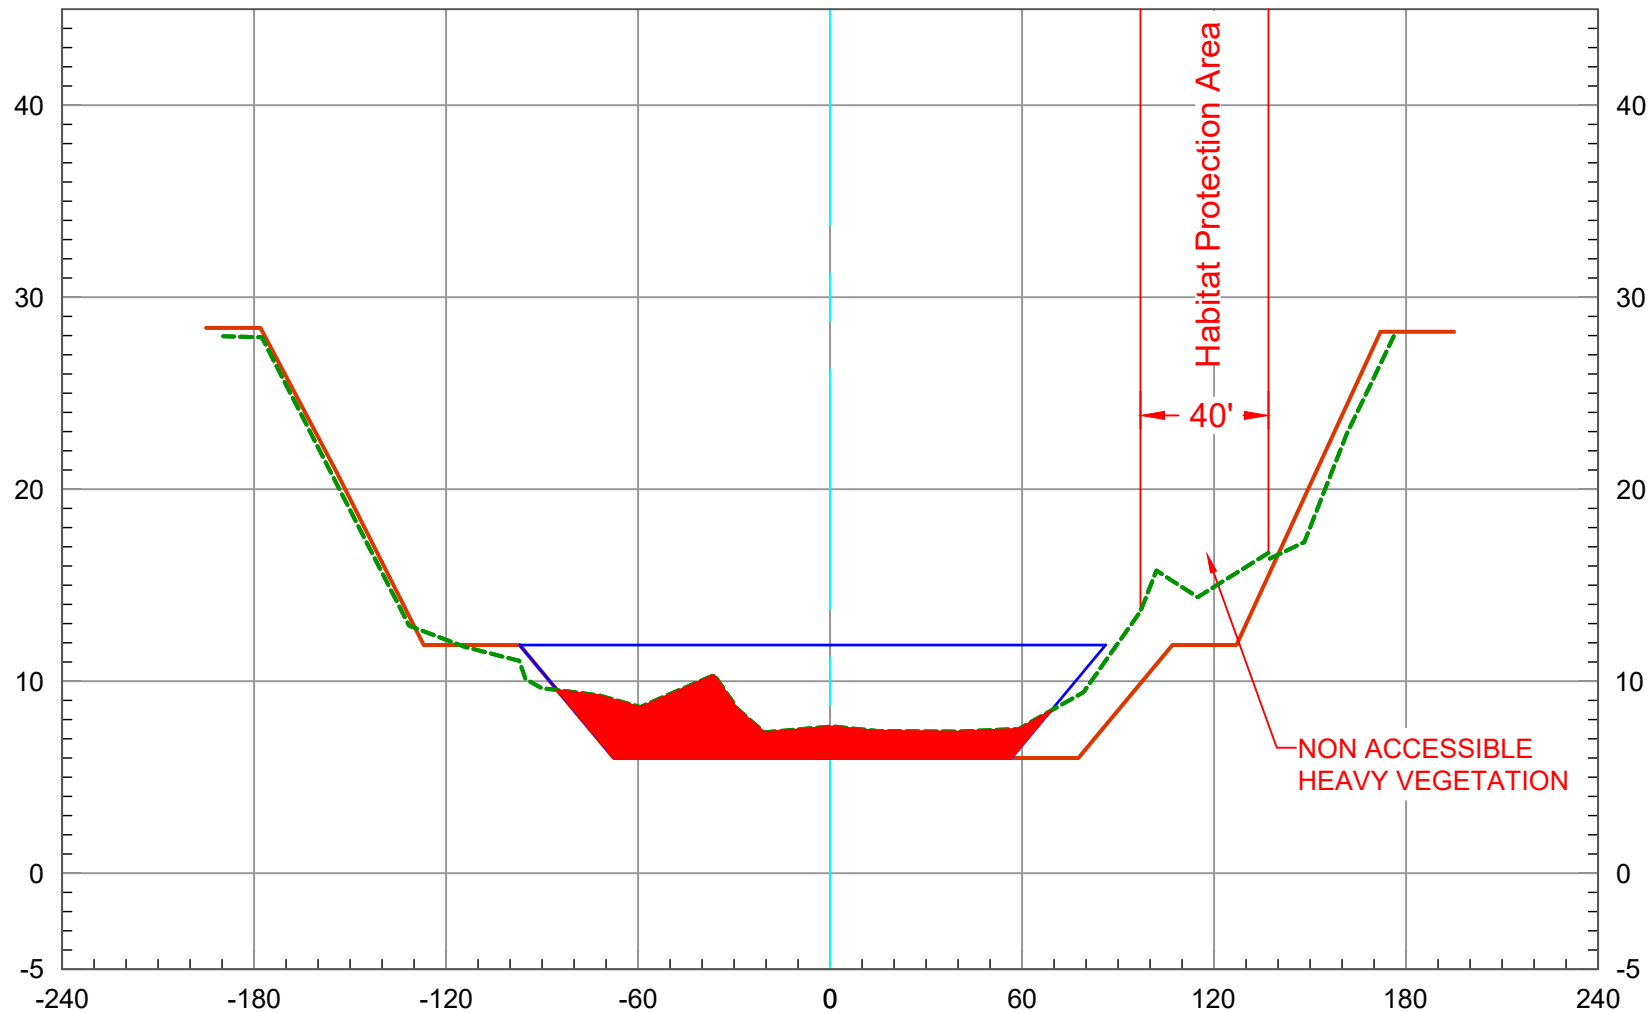

2022 O.C.S. Topography ----
Record Drawings ————
Maximum Capacity ————

111+00


Vert. Scale: 1" = 10'
Horiz. Scale: 1" = 60'

U.S. Survey
Foot

OC Public Works
OC Survey/Field Services
Boundary Analysis & Mapping



SAN DIEGO CREEK (F05) BASIN 3 - 2022 SCOURS CL

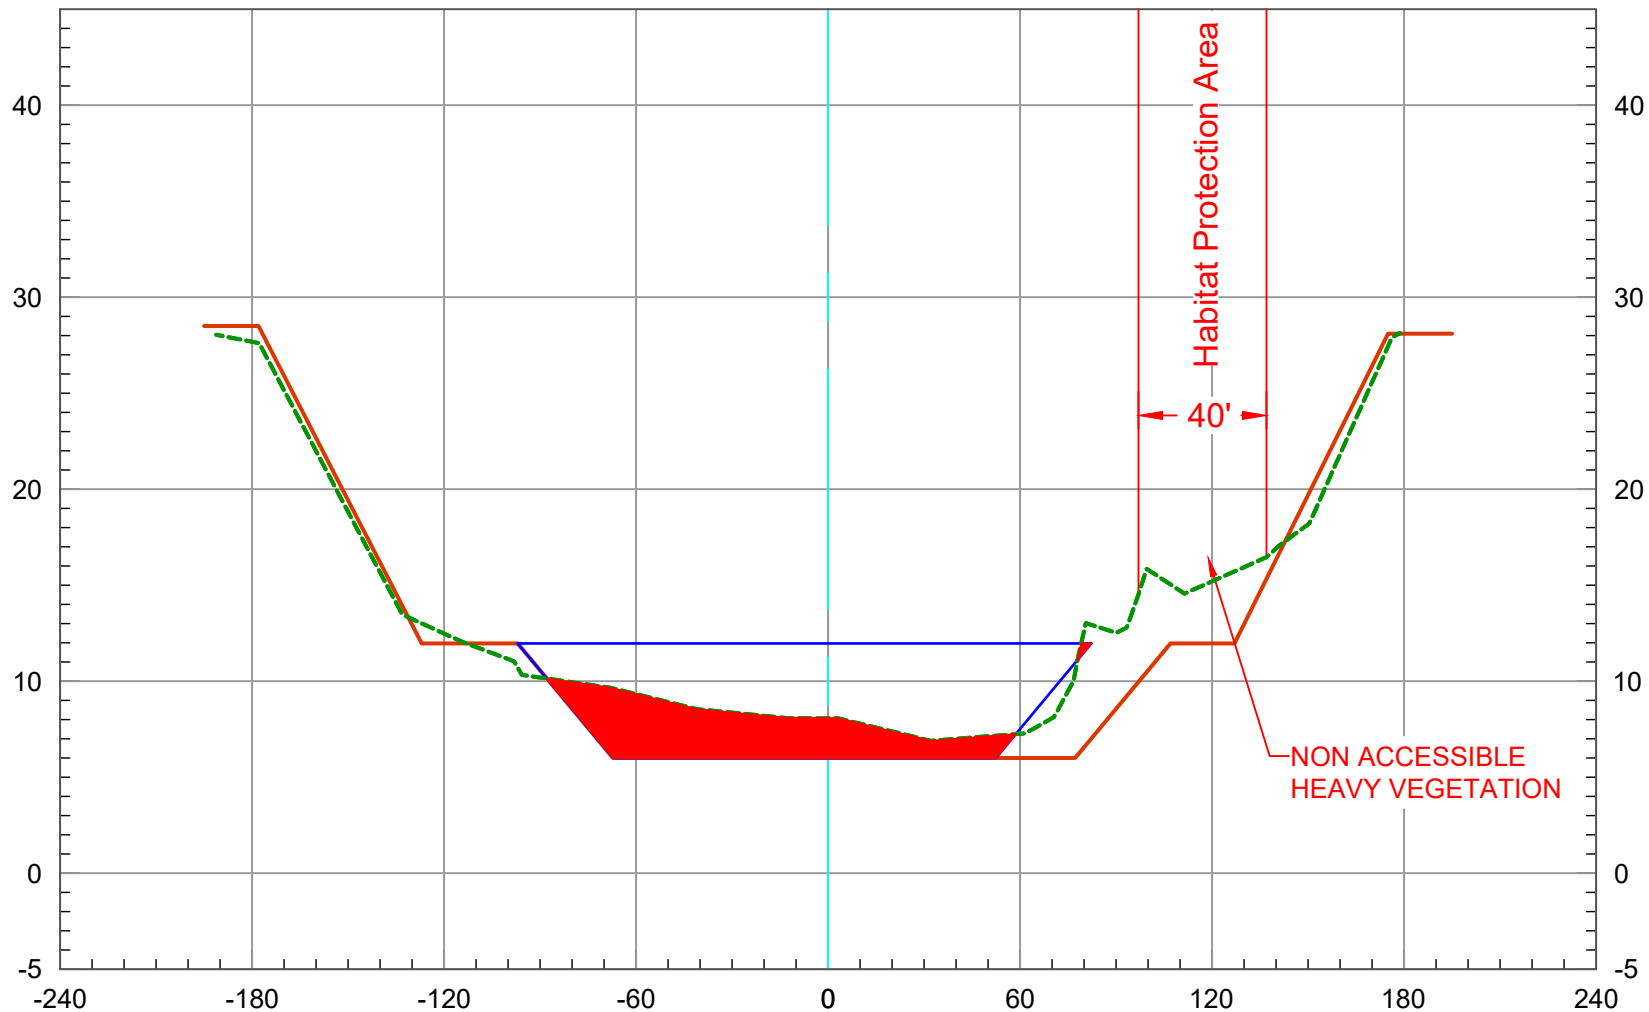


2022 O.C.S. Topography ---
Record Drawings —
Maximum Capacity —

112+00

Vert. Scale: 1" = 10'
Horiz. Scale: 1" = 60'

SAN DIEGO CREEK (F05) BASIN 3 - 2022 SCOURS CL

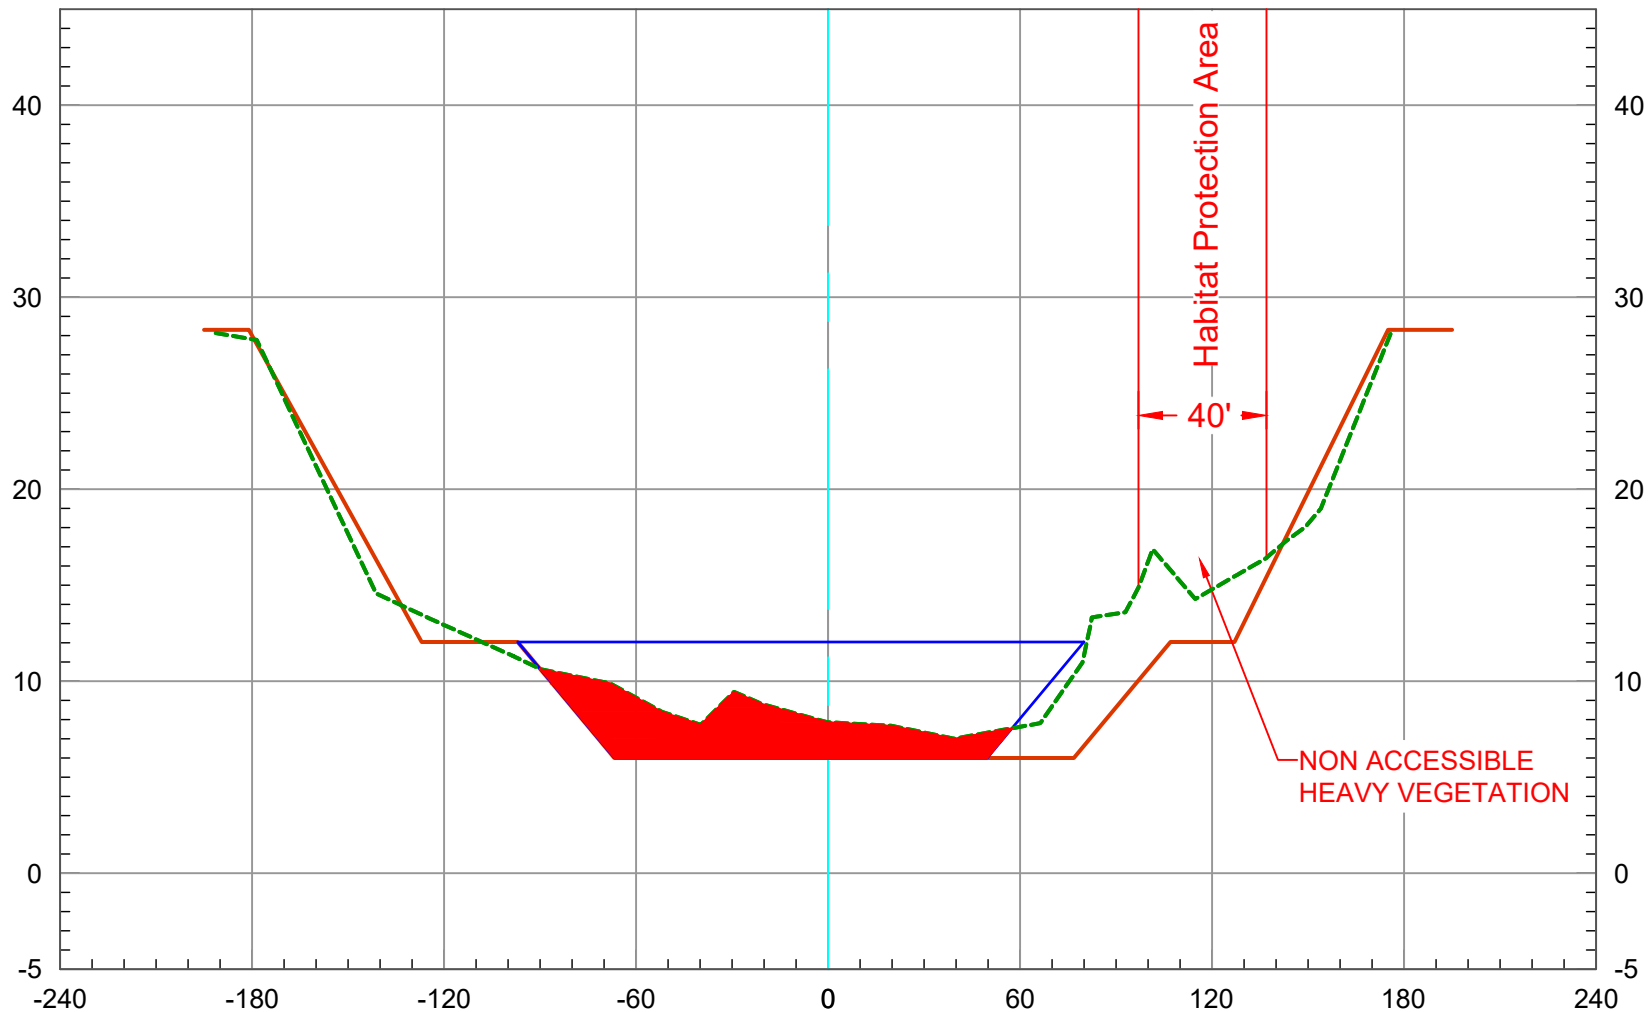


2022 O.C.S. Topography ---
Record Drawings —
Maximum Capacity —

113+00

Vert. Scale: 1" = 10'
Horiz. Scale: 1" = 60'

SAN DIEGO CREEK (F05) BASIN 3 - 2022 SCOURS CL

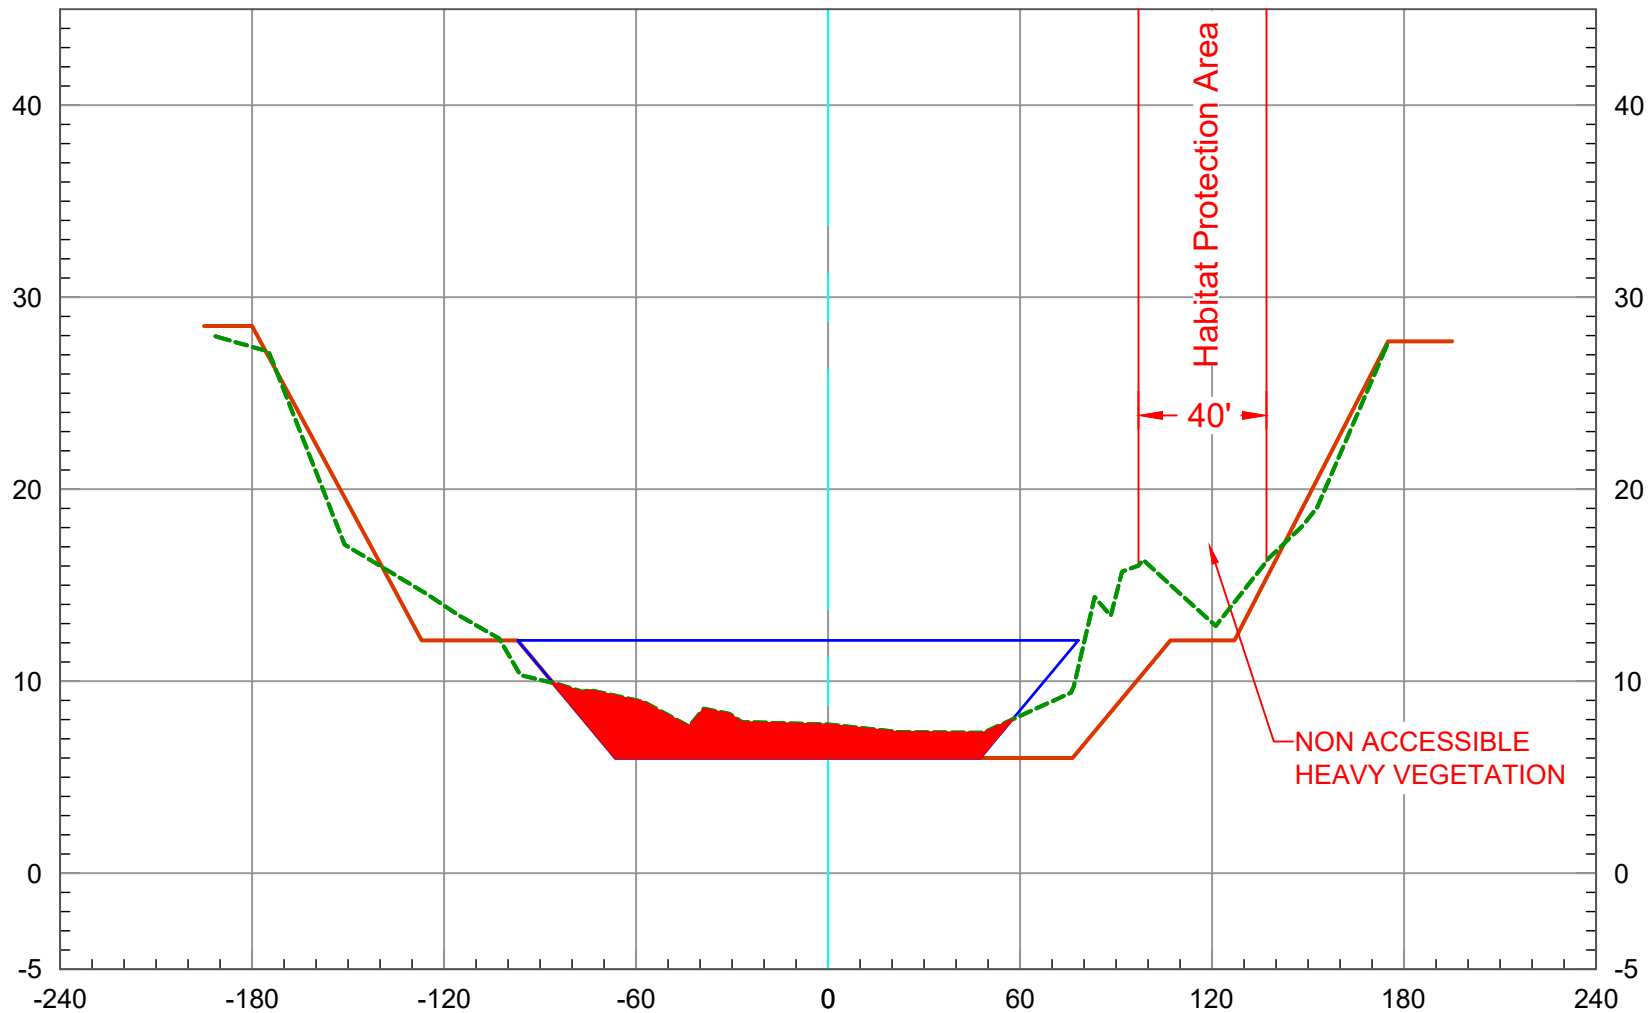


2022 O.C.S. Topography ---
Record Drawings —
Maximum Capacity —

114+00

Vert. Scale: 1" = 10'
Horiz. Scale: 1" = 60'

SAN DIEGO CREEK (F05) BASIN 3 - 2022 SCOURS CL

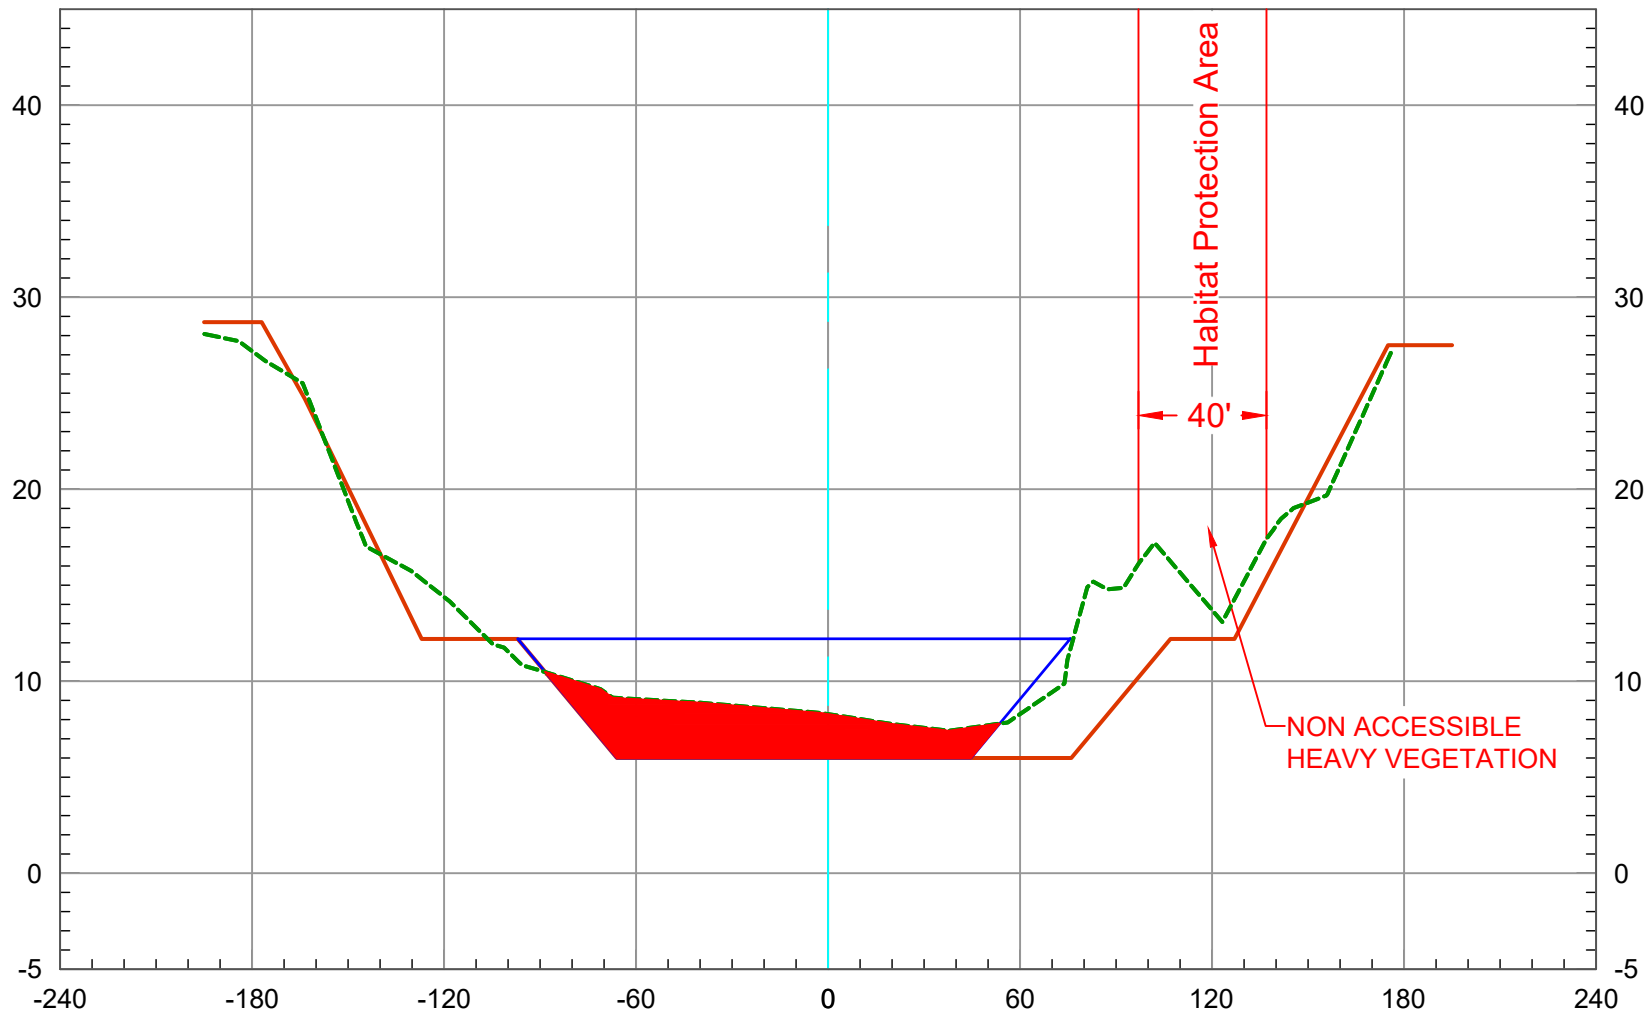


2022 O.C.S. Topography ----
Record Drawings ————
Maximum Capacity ————

115+00

Vert. Scale: 1" = 10'
Horiz. Scale: 1" = 60'

SAN DIEGO CREEK (F05) BASIN 3 - 2022 SCOURS CL

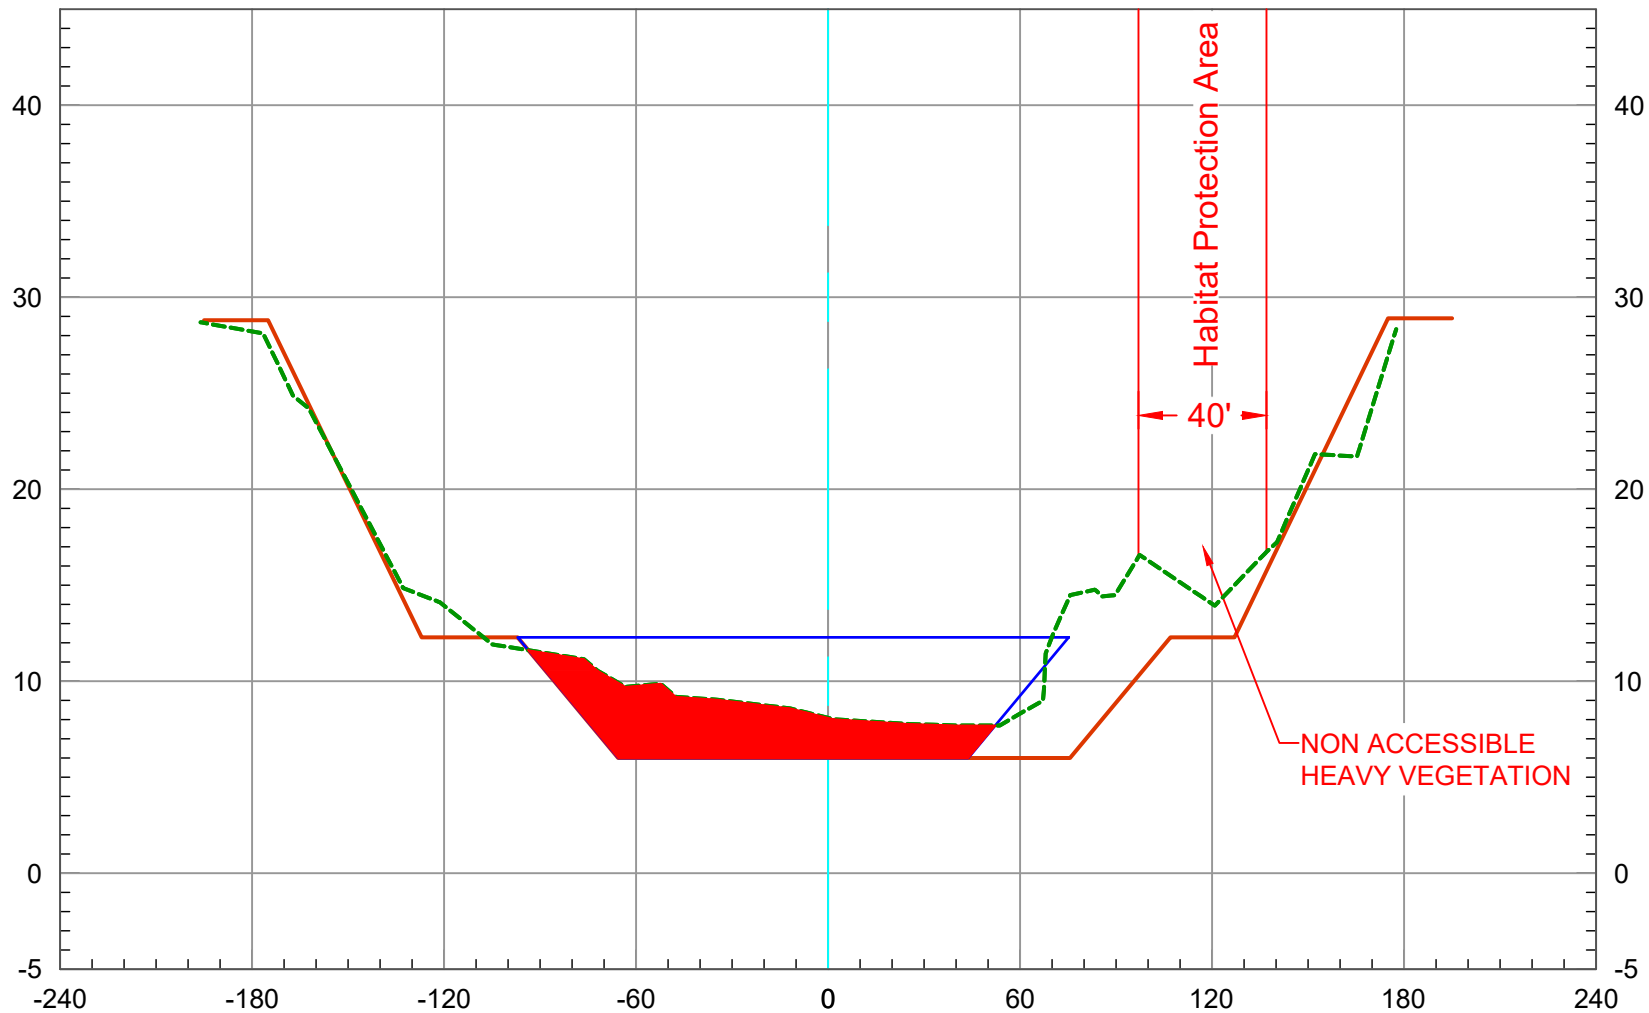


2022 O.C.S. Topography ---
Record Drawings ---
Maximum Capacity ---

116+00

Vert. Scale: 1" = 10'
Horiz. Scale: 1" = 60'

SAN DIEGO CREEK (F05) BASIN 3 - 2022 SCOURS CL

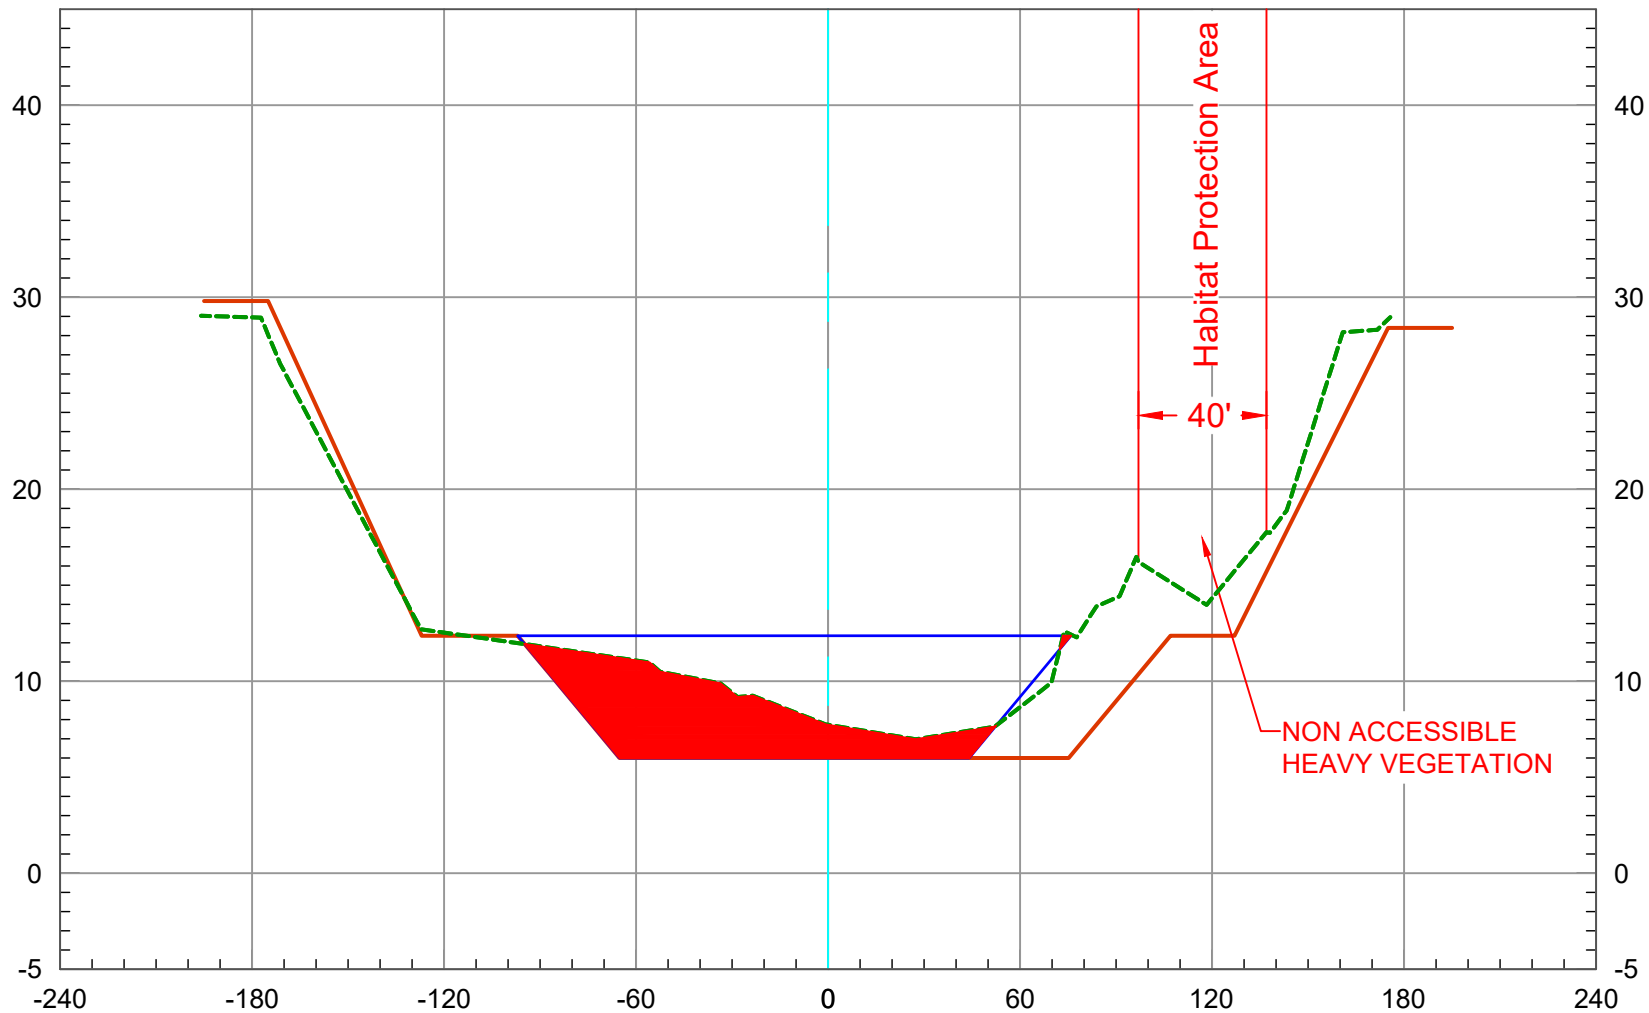


2022 O.C.S. Topography ----
Record Drawings ———
Maximum Capacity ———

117+00

Vert. Scale: 1" = 10'
Horiz. Scale: 1" = 60'

SAN DIEGO CREEK (F05) BASIN 3 - 2022 SCOURS CL

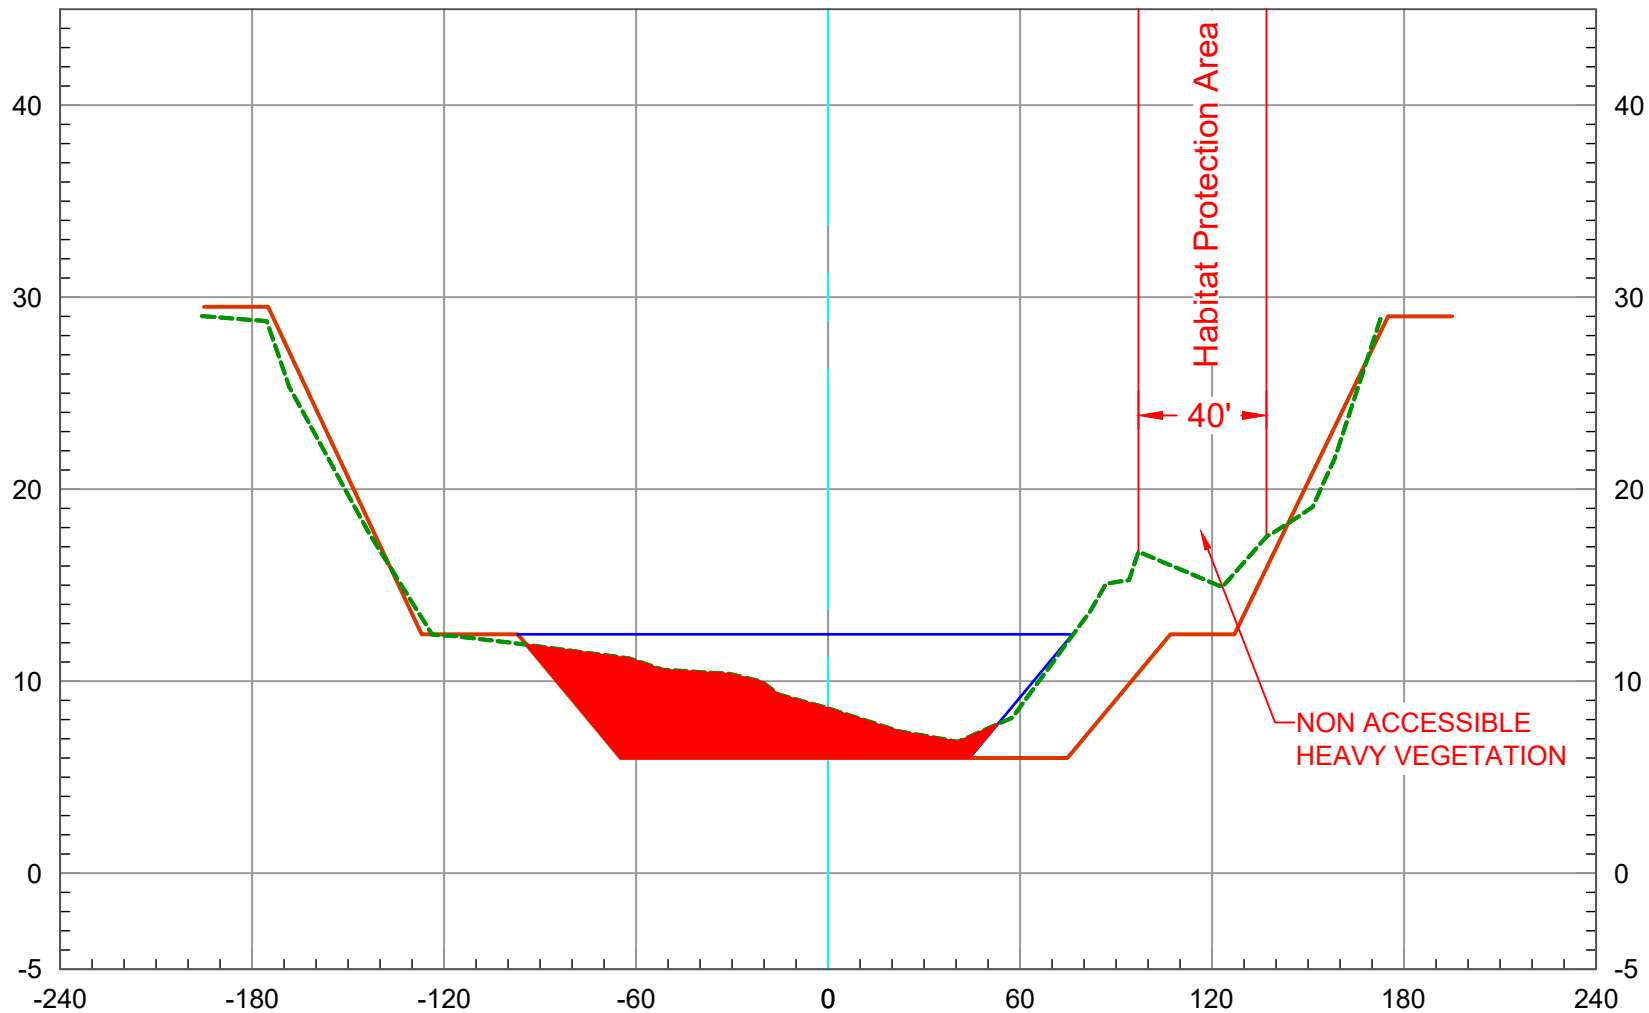


2022 O.C.S. Topography ---
Record Drawings —
Maximum Capacity —

118+00

Vert. Scale: 1" = 10'
Horiz. Scale: 1" = 60'

SAN DIEGO CREEK (F05) BASIN 3 - 2022 SCOURS CL

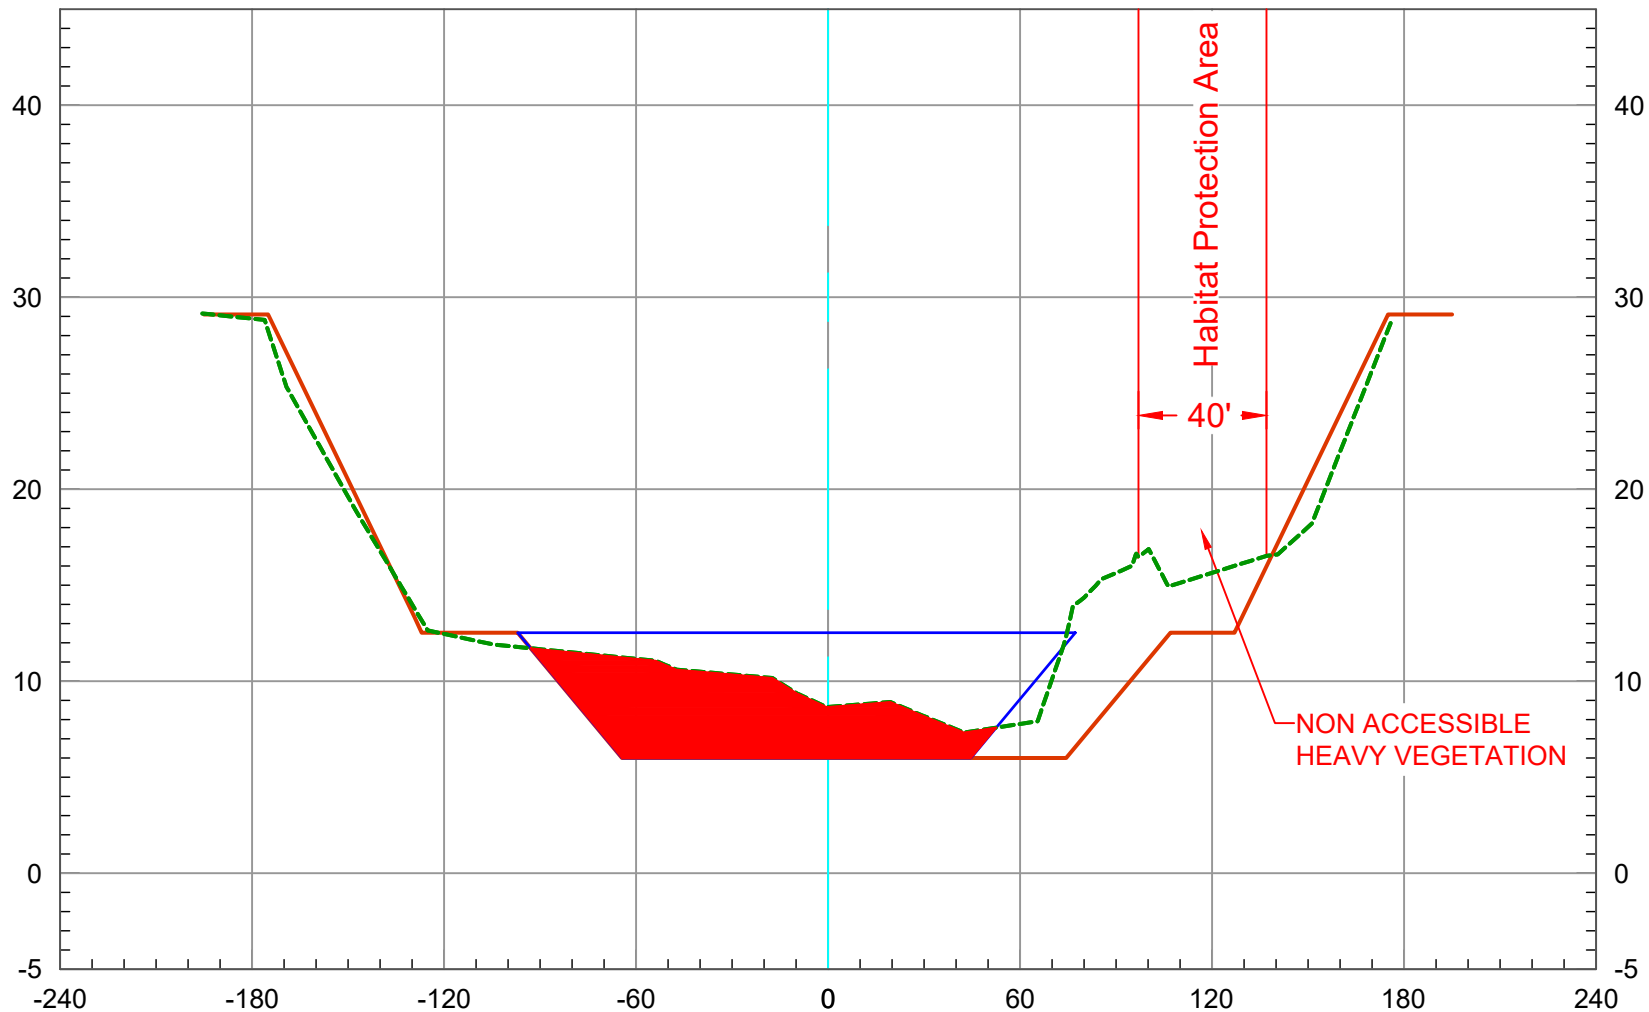


2022 O.C.S. Topography ---
Record Drawings ---
Maximum Capacity ---

119+00

Vert. Scale: 1" = 10'
Horiz. Scale: 1" = 60'

SAN DIEGO CREEK (F05) BASIN 3 - 2022 SCOURS CL

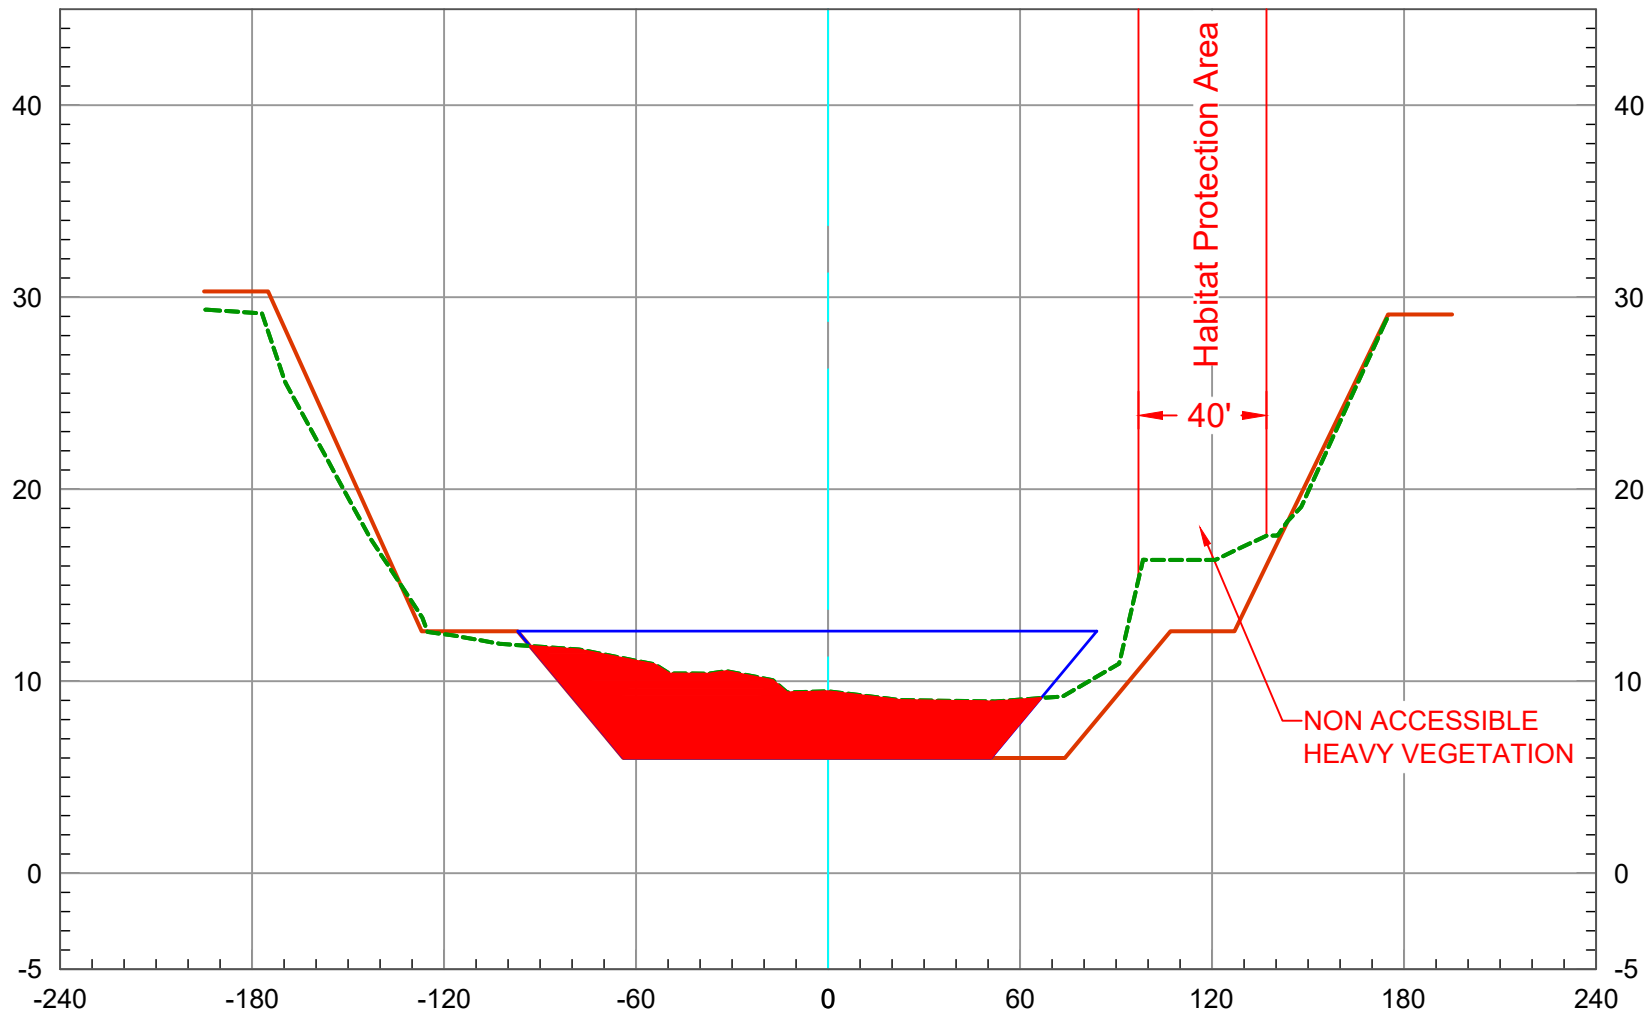


2022 O.C.S. Topography -----
Record Drawings —————
Maximum Capacity —————

120+00

Vert. Scale: 1" = 10'
Horiz. Scale: 1" = 60'

SAN DIEGO CREEK (F05) BASIN 3 - 2022 SCOURS CL

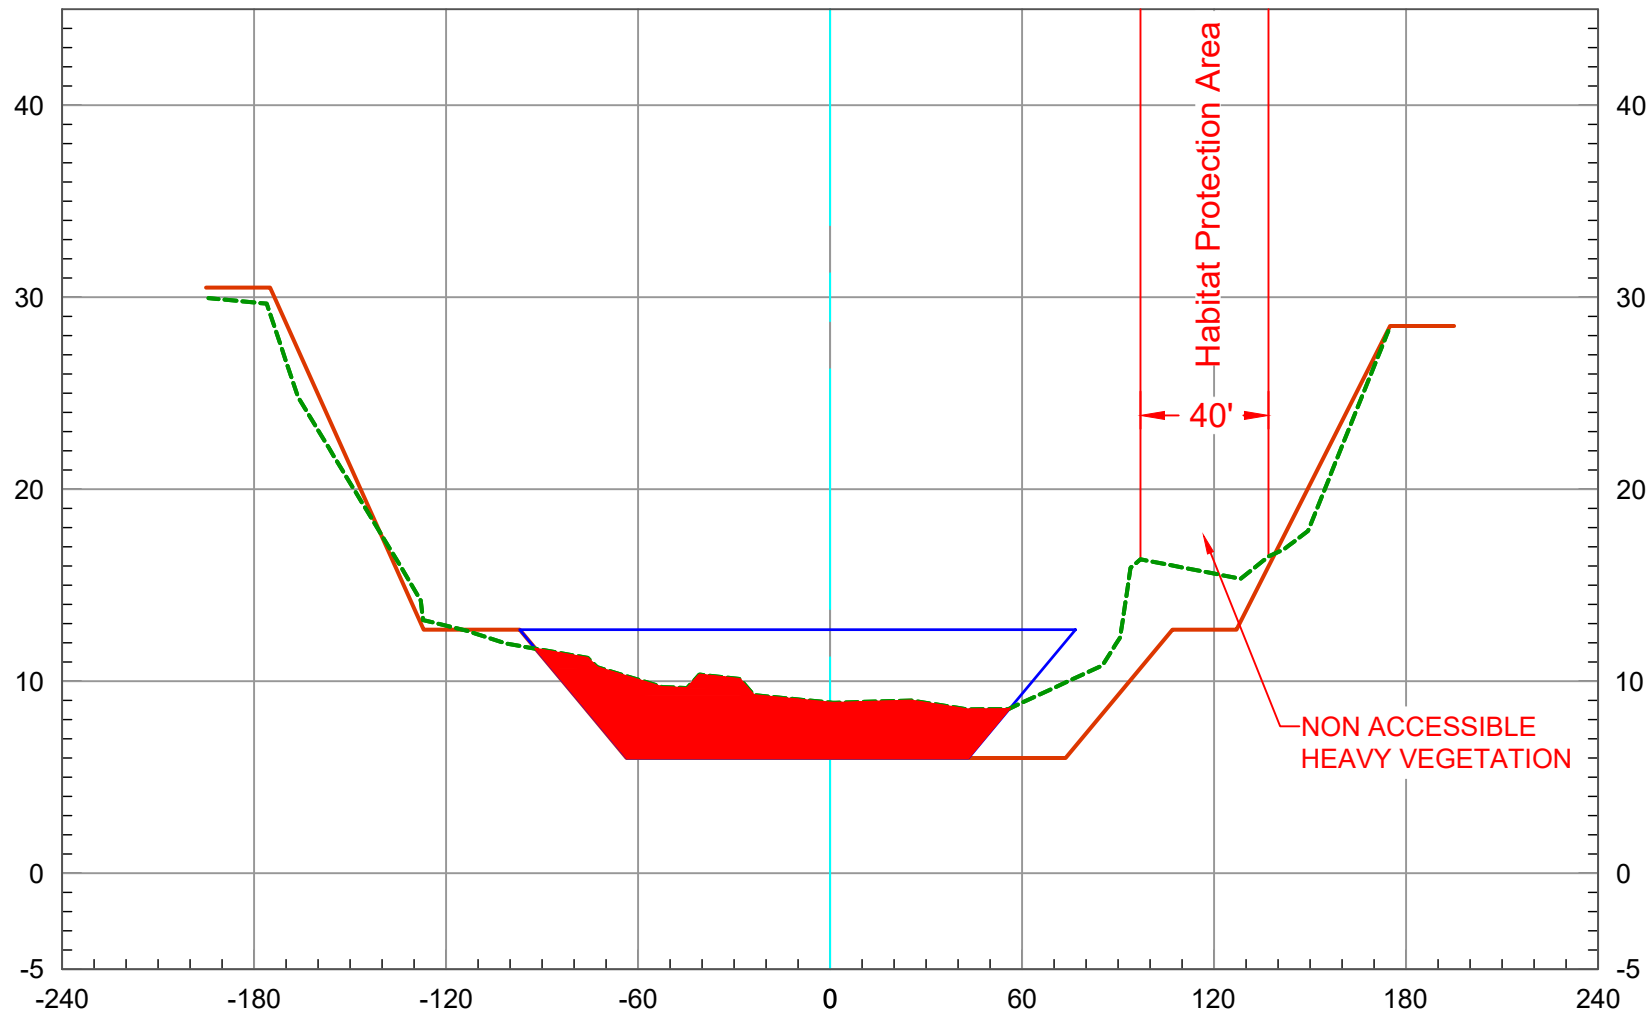


2022 O.C.S. Topography ---
Record Drawings —
Maximum Capacity —

121+00

Vert. Scale: 1" = 10'
Horiz. Scale: 1" = 60'

SAN DIEGO CREEK (F05) BASIN 3 - 2022 SCOURS CL

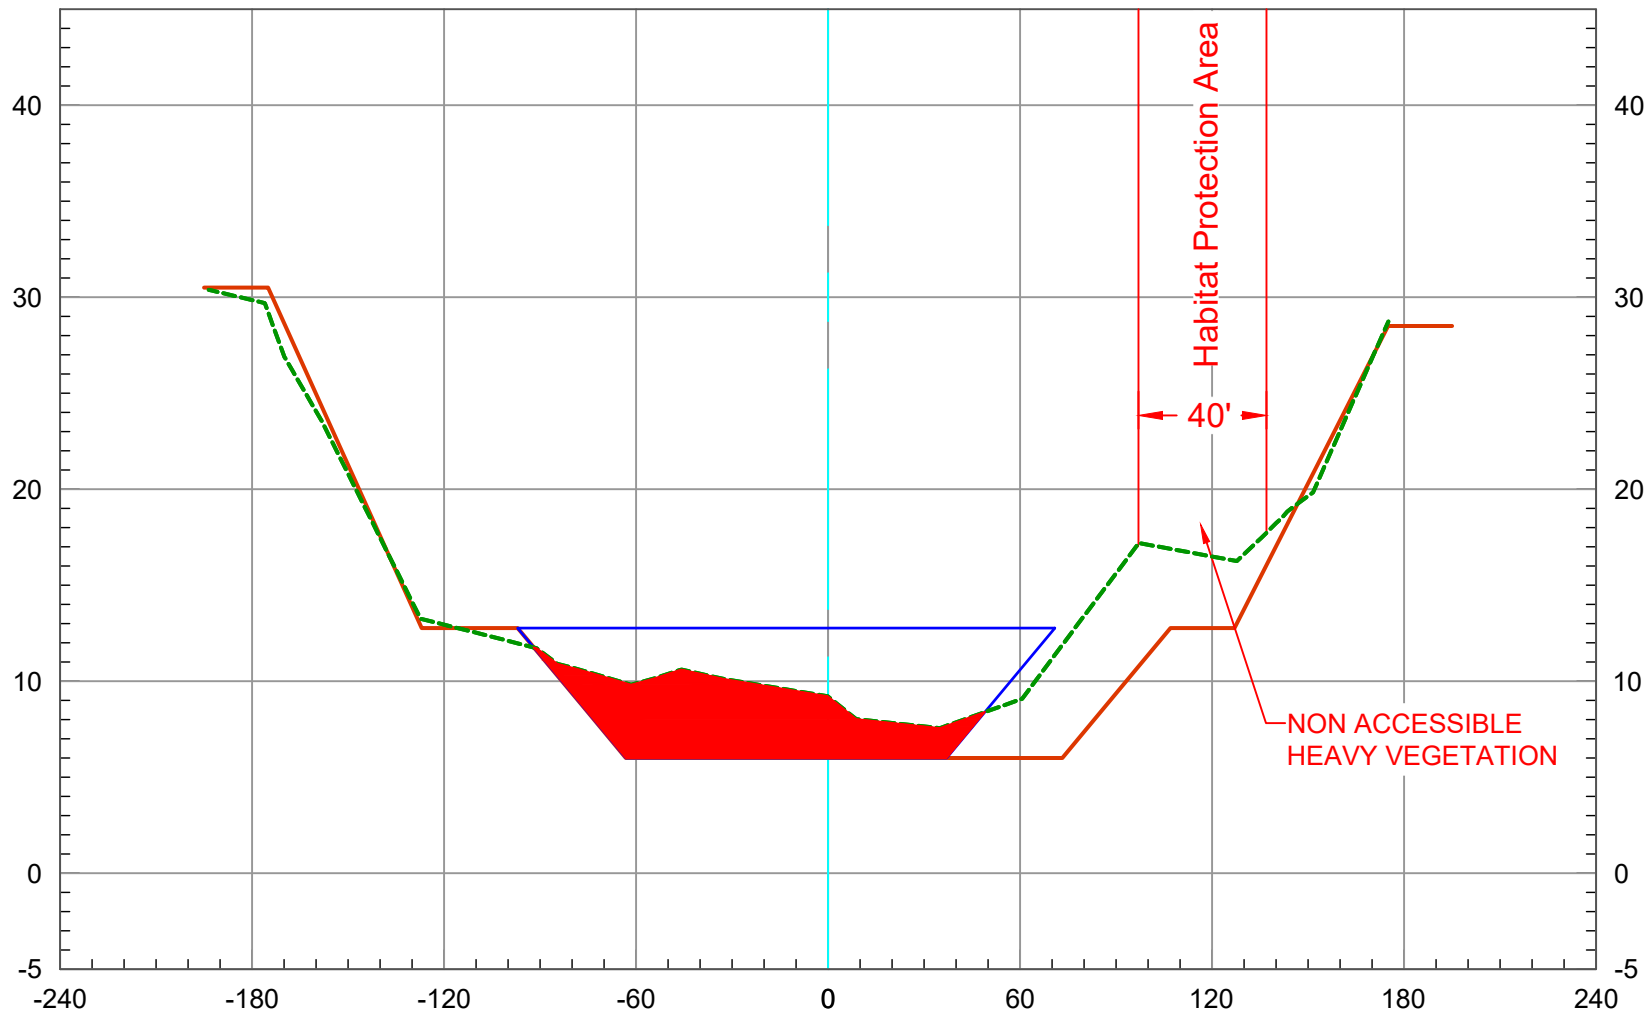


2022 O.C.S. Topography ---
Record Drawings —
Maximum Capacity —

122+00

Vert. Scale: 1" = 10'
Horiz. Scale: 1" = 60'

SAN DIEGO CREEK (F05) BASIN 3 - 2022 SCOURS CL

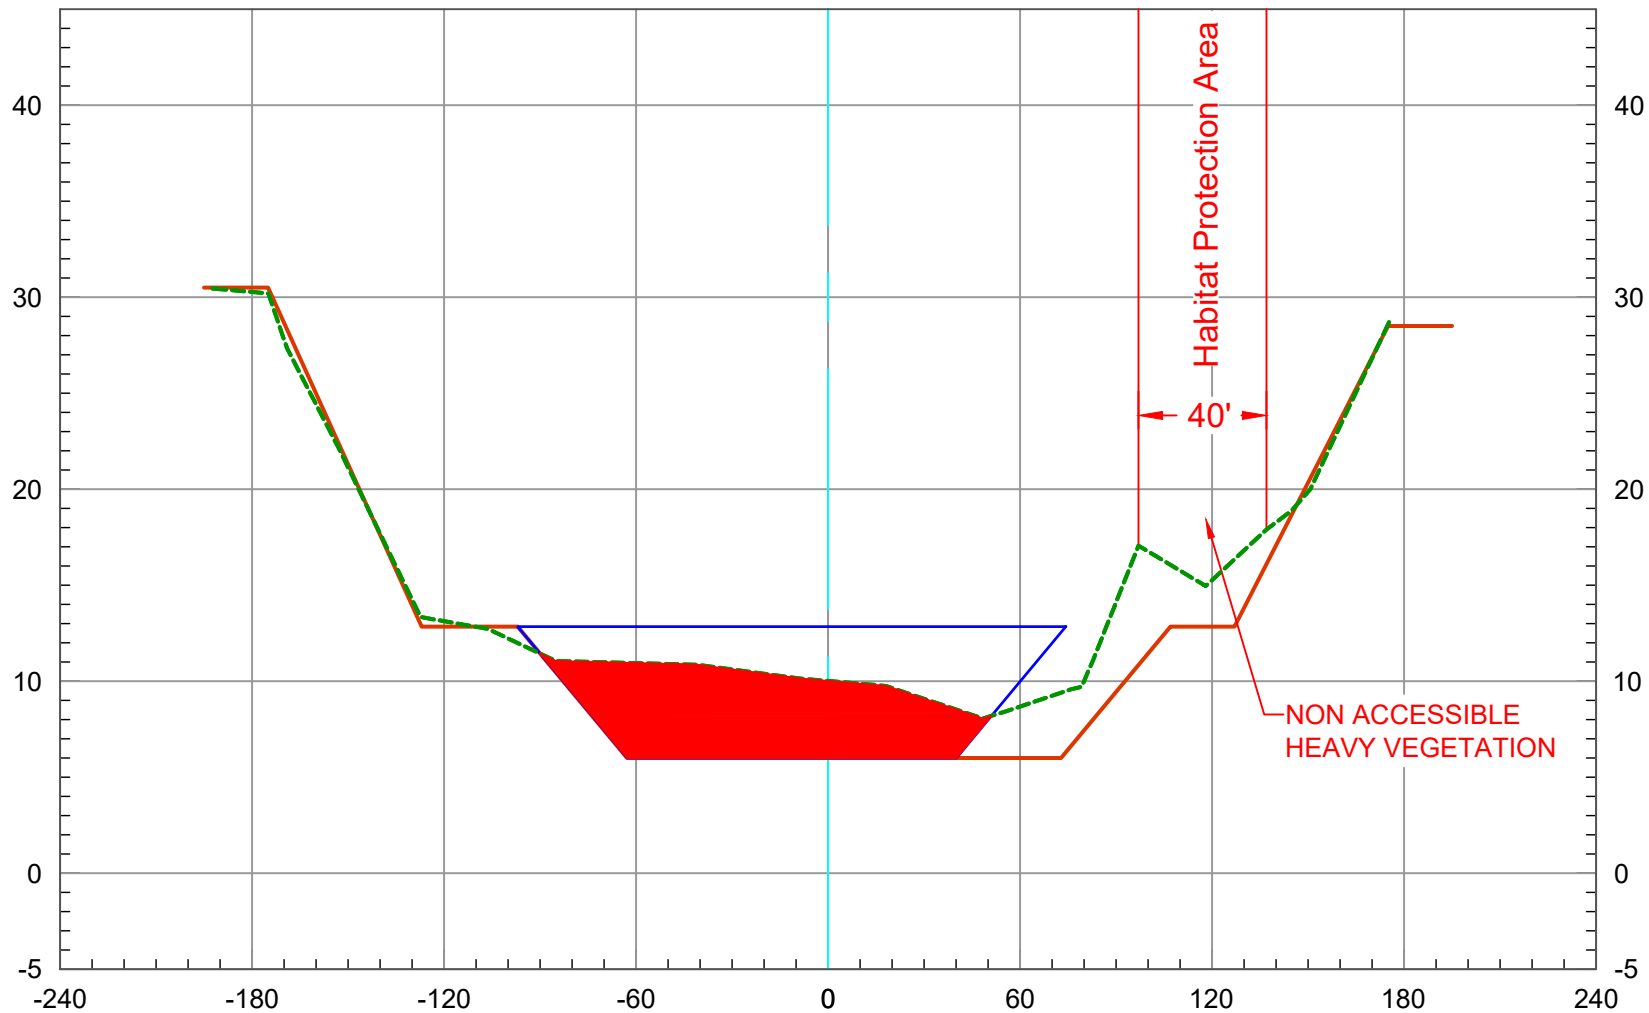


2022 O.C.S. Topography ----
Record Drawings ———
Maximum Capacity ———

123+00

Vert. Scale: 1" = 10'
Horiz. Scale: 1" = 60'

SAN DIEGO CREEK (F05) BASIN 3 - 2022 SCOURS CL

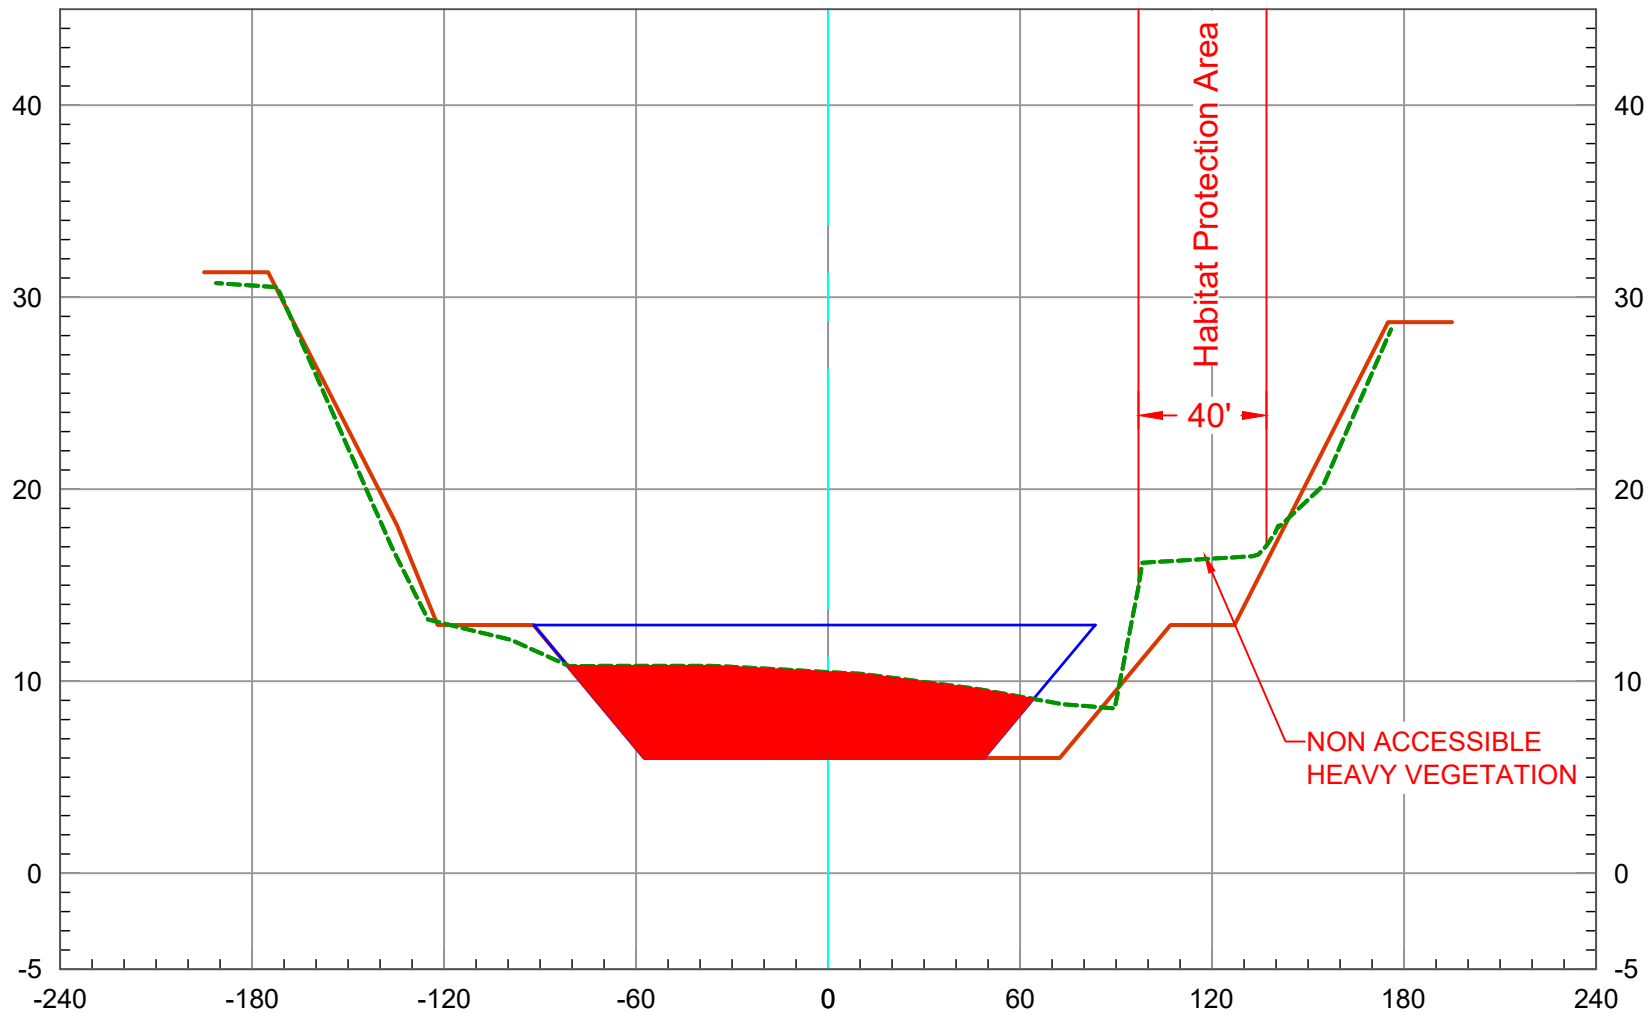


2022 O.C.S. Topography -----
Record Drawings —————
Maximum Capacity —————

124+00

Vert. Scale: 1" = 10'
Horiz. Scale: 1" = 60'

SAN DIEGO CREEK (F05) BASIN 3 - 2022 SCOURS CL

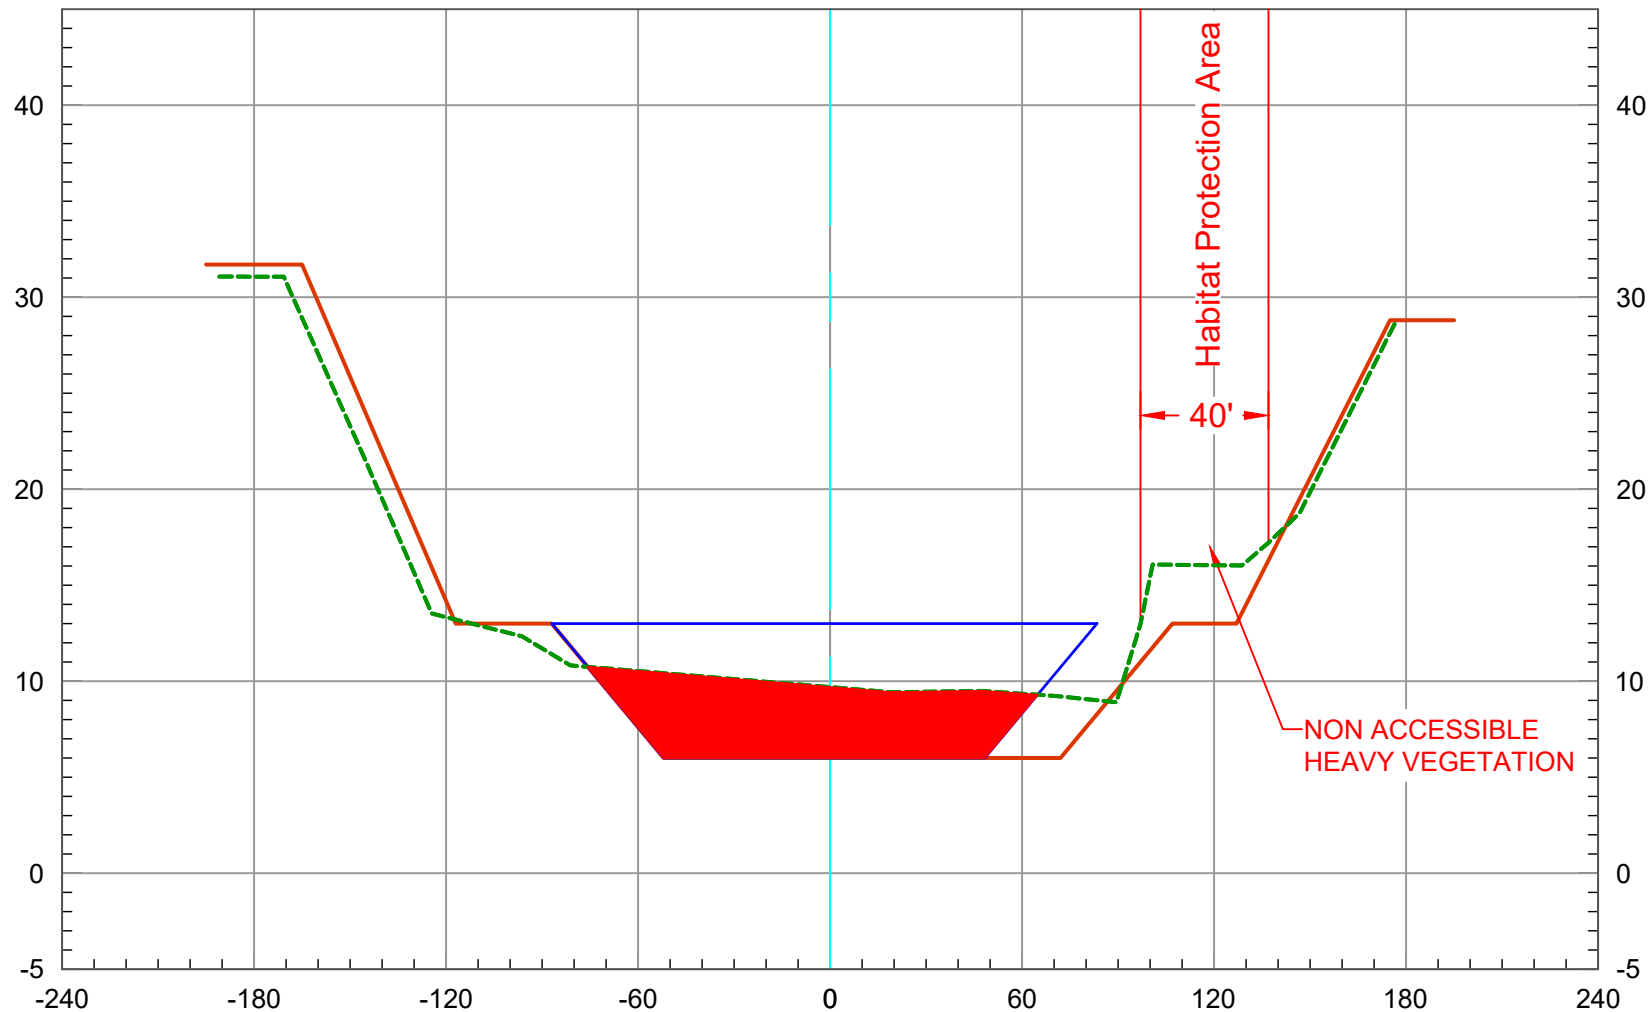


2022 O.C.S. Topography ---
Record Drawings —
Maximum Capacity —

125+00

Vert. Scale: 1" = 10'
Horiz. Scale: 1" = 60'

SAN DIEGO CREEK (F05) BASIN 3 - 2022 SCOURS CL

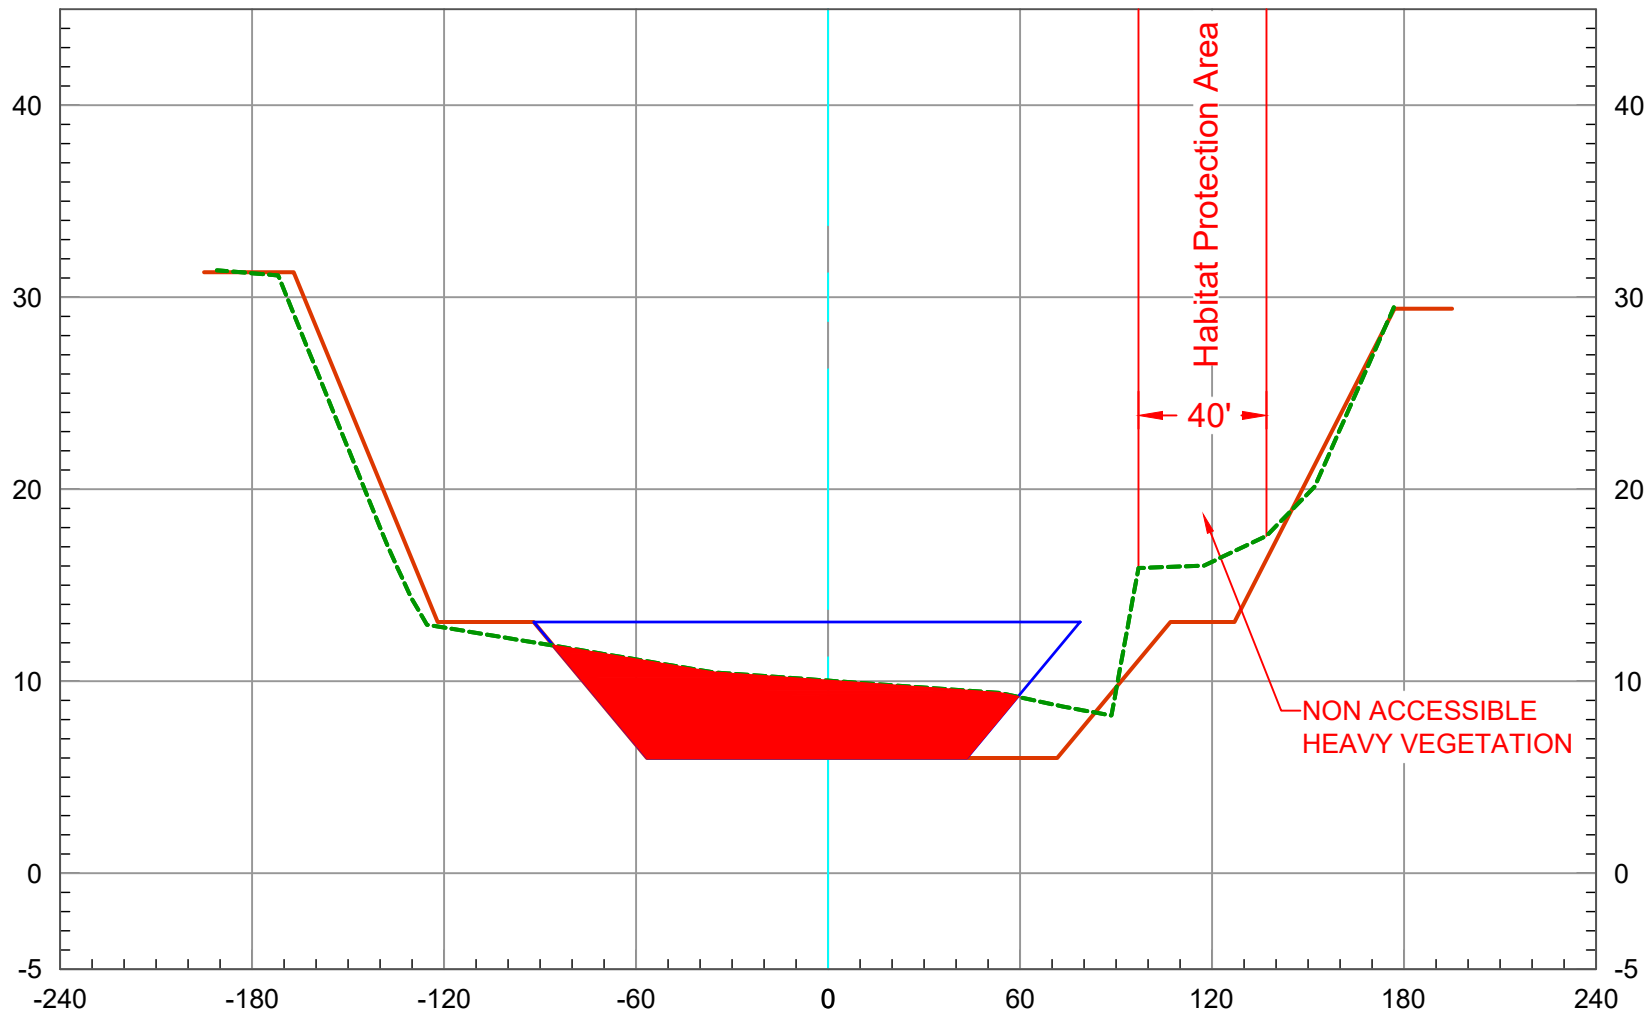


2022 O.C.S. Topography ---
Record Drawings ---
Maximum Capacity ---

126+00

Vert. Scale: 1" = 10'
Horiz. Scale: 1" = 60'

SAN DIEGO CREEK (F05) BASIN 3 - 2022 SCOURS CL

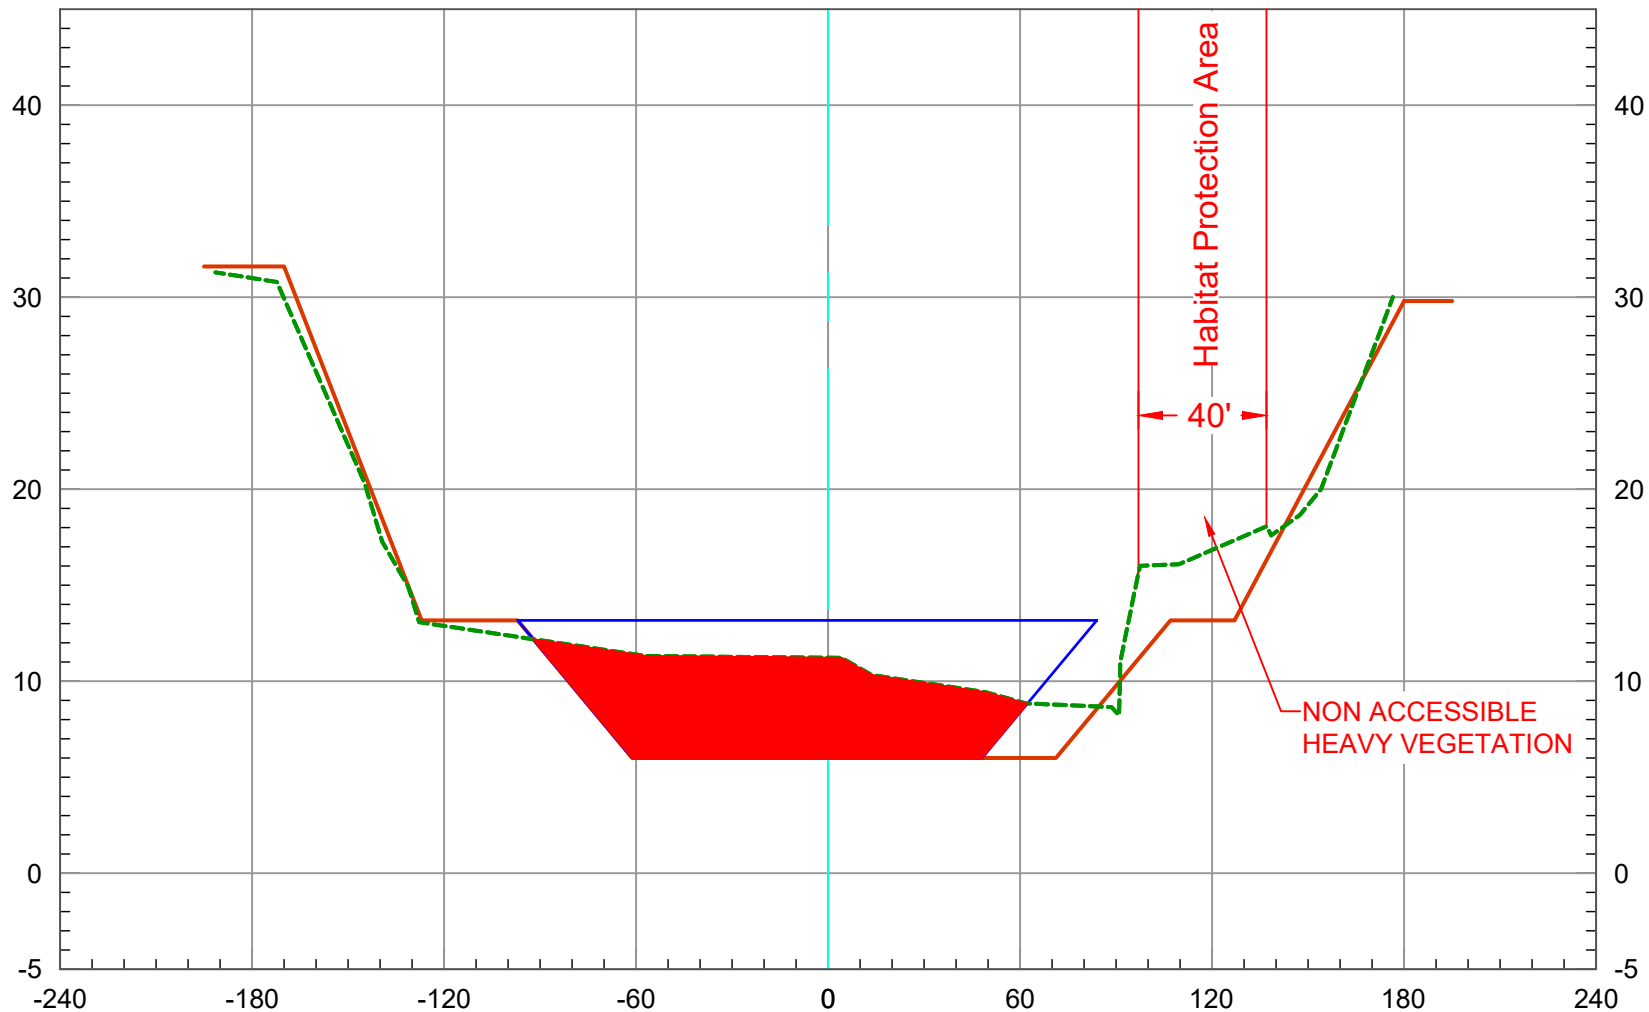


2022 O.C.S. Topography ---
Record Drawings —
Maximum Capacity —

127+00

Vert. Scale: 1" = 10'
Horiz. Scale: 1" = 60'

SAN DIEGO CREEK (F05) BASIN 3 - 2022 SCOURS CL

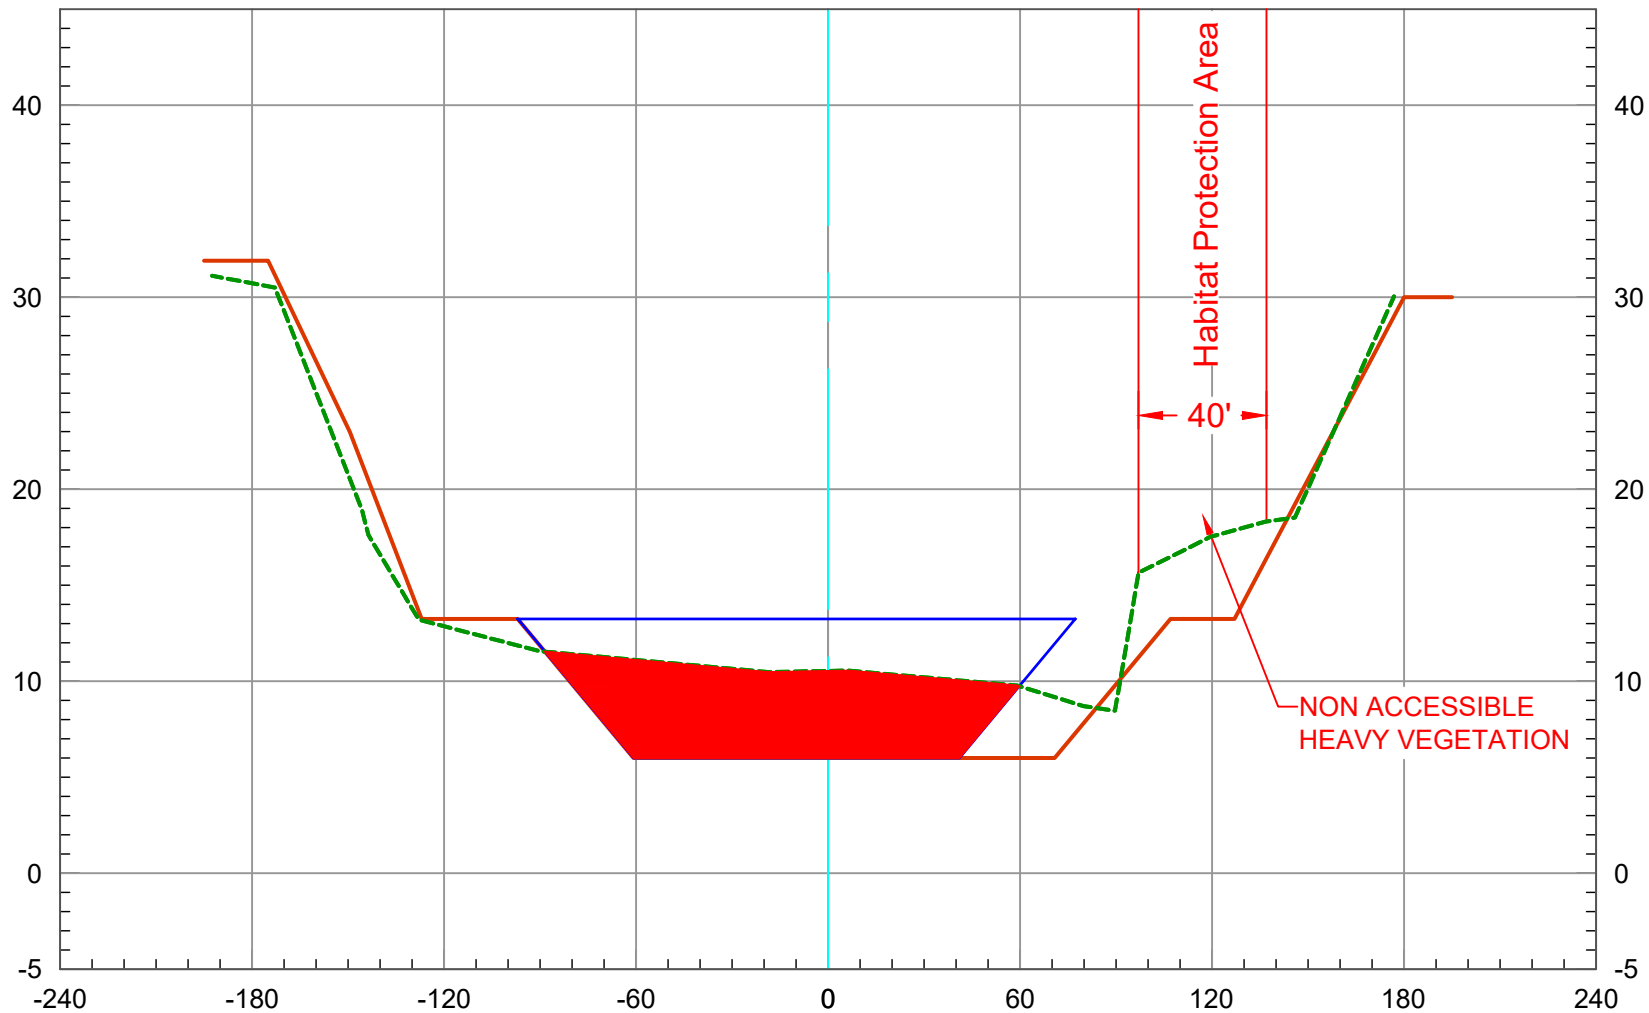


2022 O.C.S. Topography ---
Record Drawings —
Maximum Capacity —

128+00

Vert. Scale: 1" = 10'
Horiz. Scale: 1" = 60'

SAN DIEGO CREEK (F05) BASIN 3 - 2022 SCOURS CL

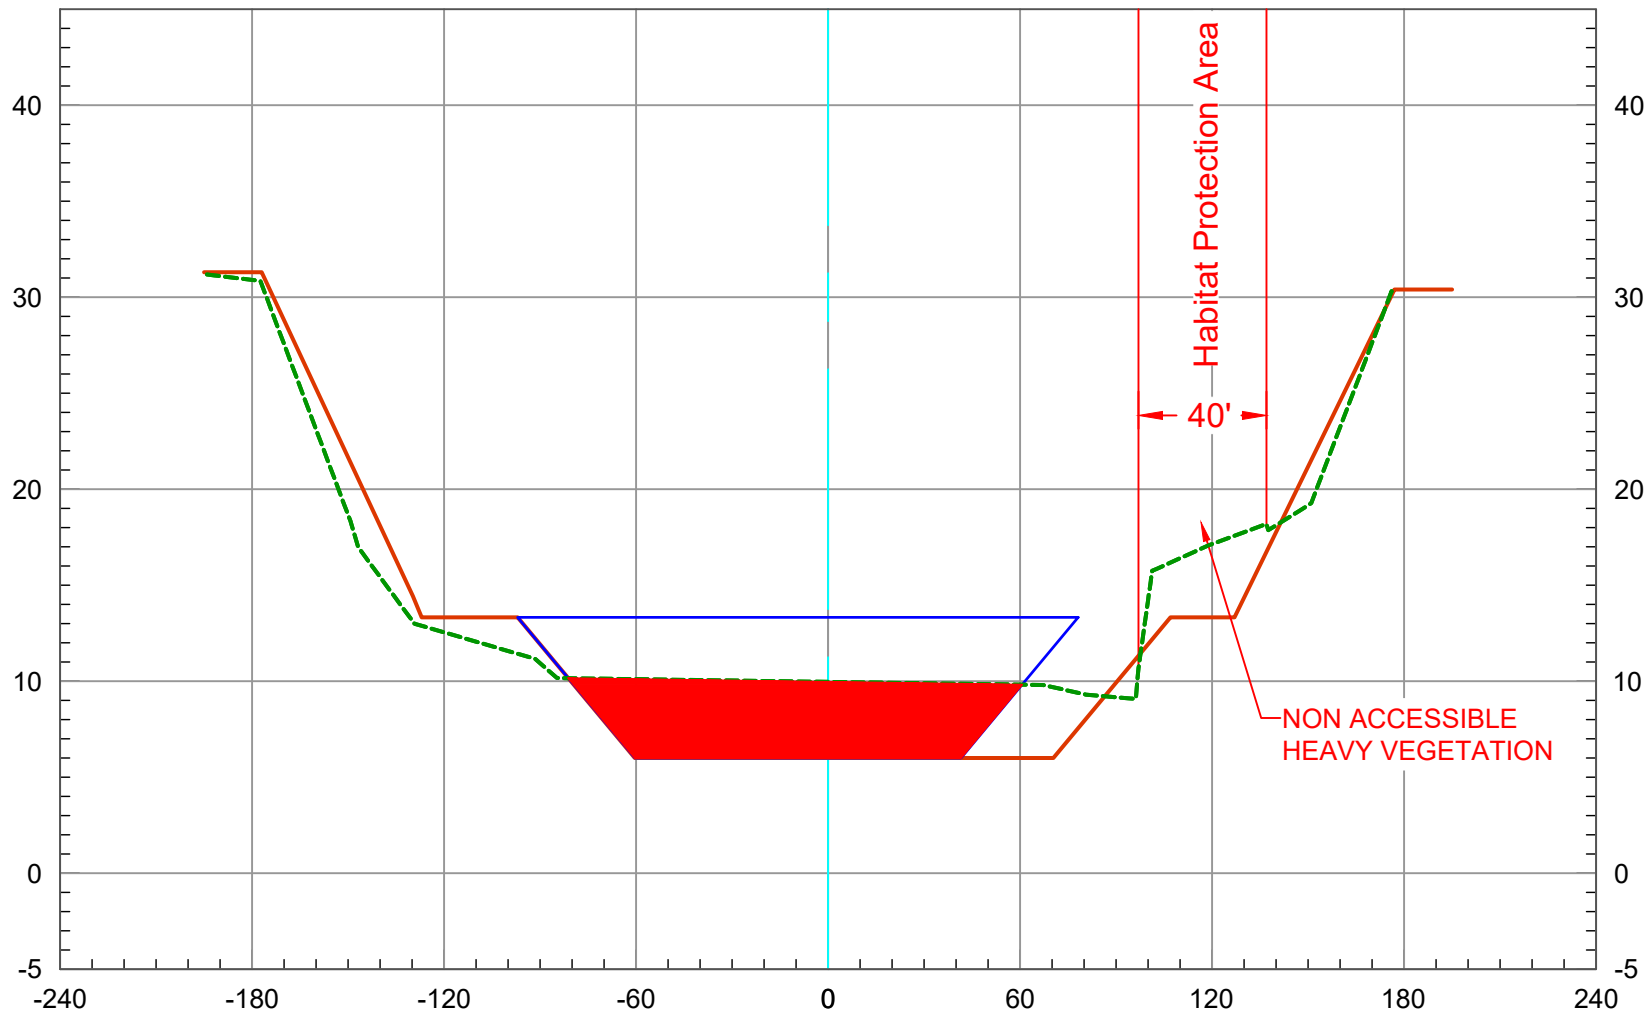


2022 O.C.S. Topography -----
Record Drawings —————
Maximum Capacity —————

129+00

Vert. Scale: 1" = 10'
Horiz. Scale: 1" = 60'

SAN DIEGO CREEK (F05) BASIN 3 - 2022 SCOURS CL

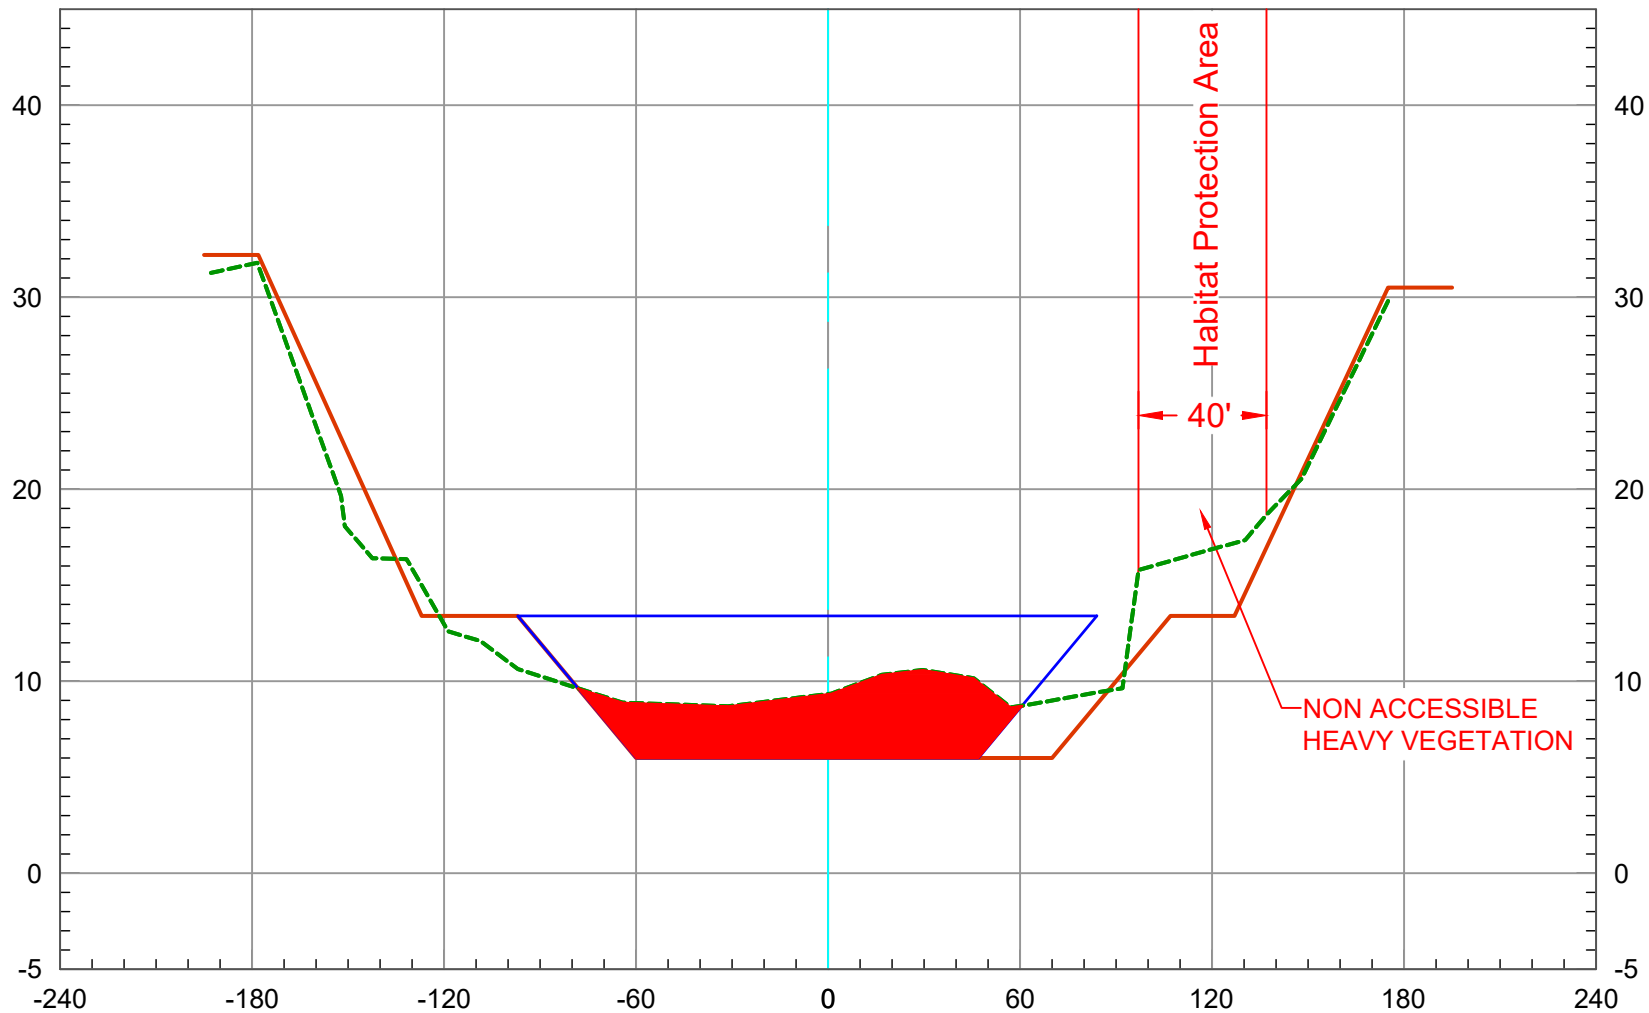


2022 O.C.S. Topography ---
Record Drawings ---
Maximum Capacity ---

130+00

Vert. Scale: 1" = 10'
Horiz. Scale: 1" = 60'

SAN DIEGO CREEK (F05) BASIN 3 - 2022 SCOURS CL

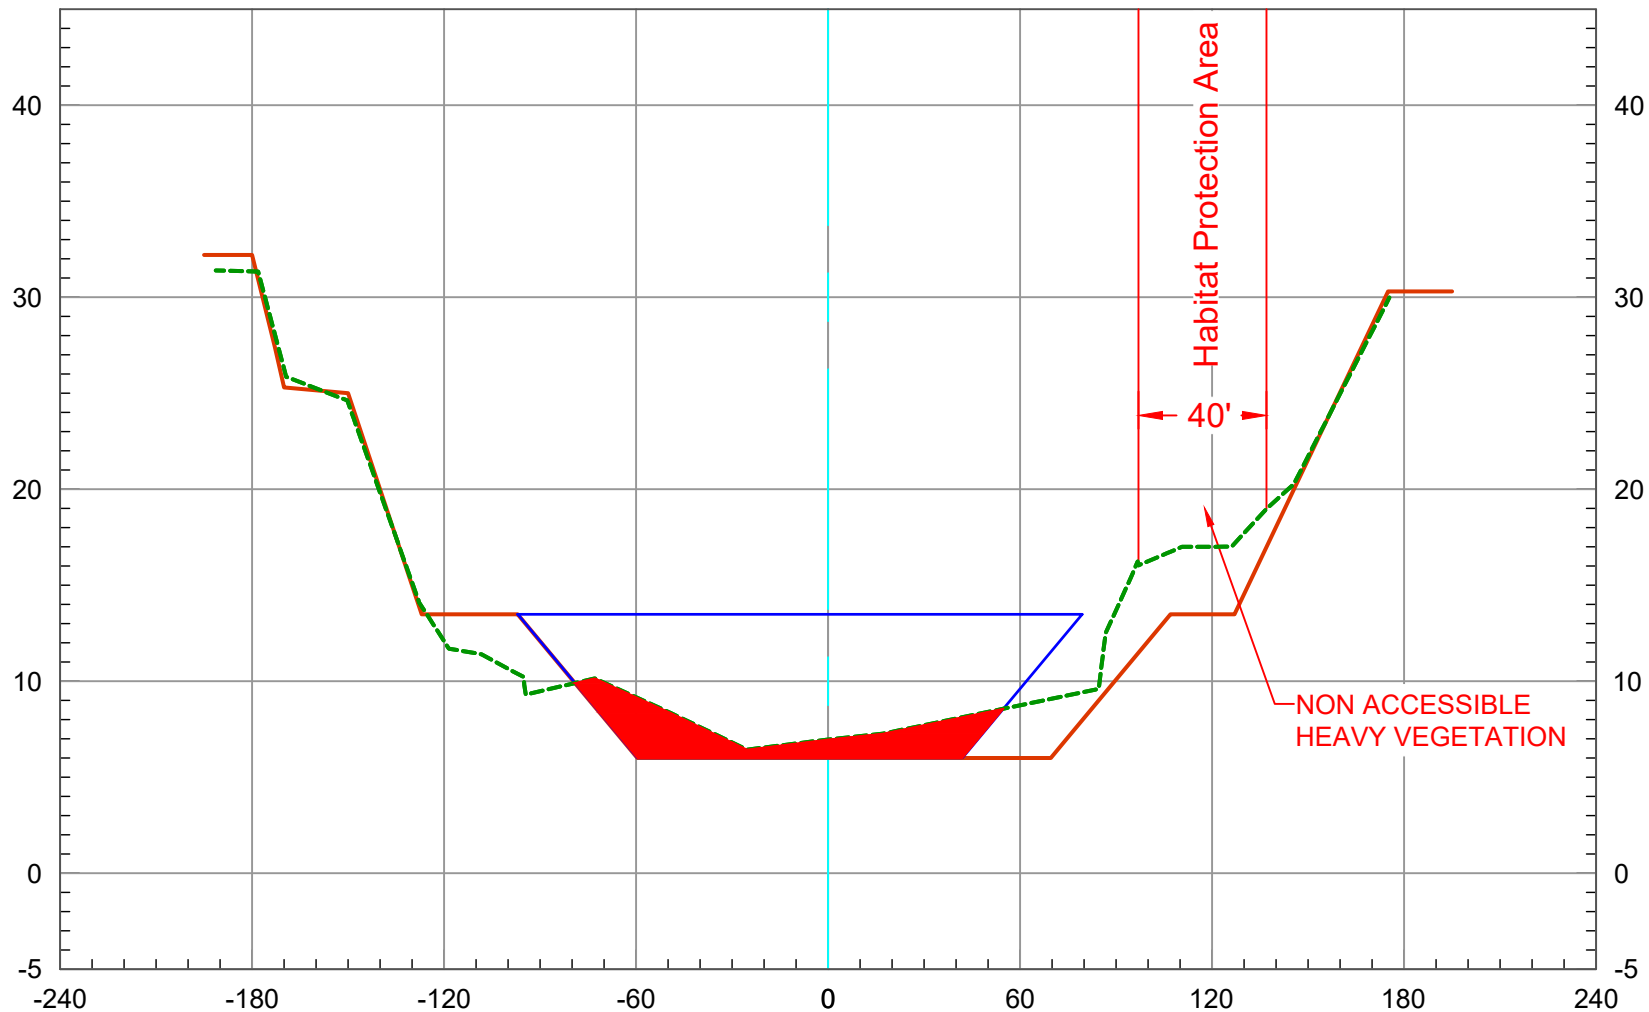

2022 O.C.S. Topography ---
Record Drawings —
Maximum Capacity —

131+00


Vert. Scale: 1" = 10'
Horiz. Scale: 1" = 60'

U.S. Survey
Foot

OC Public Works
OC Survey/Field Services
Boundary Analysis & Mapping



SAN DIEGO CREEK (F05) BASIN 3 - 2022 SCOURS CL

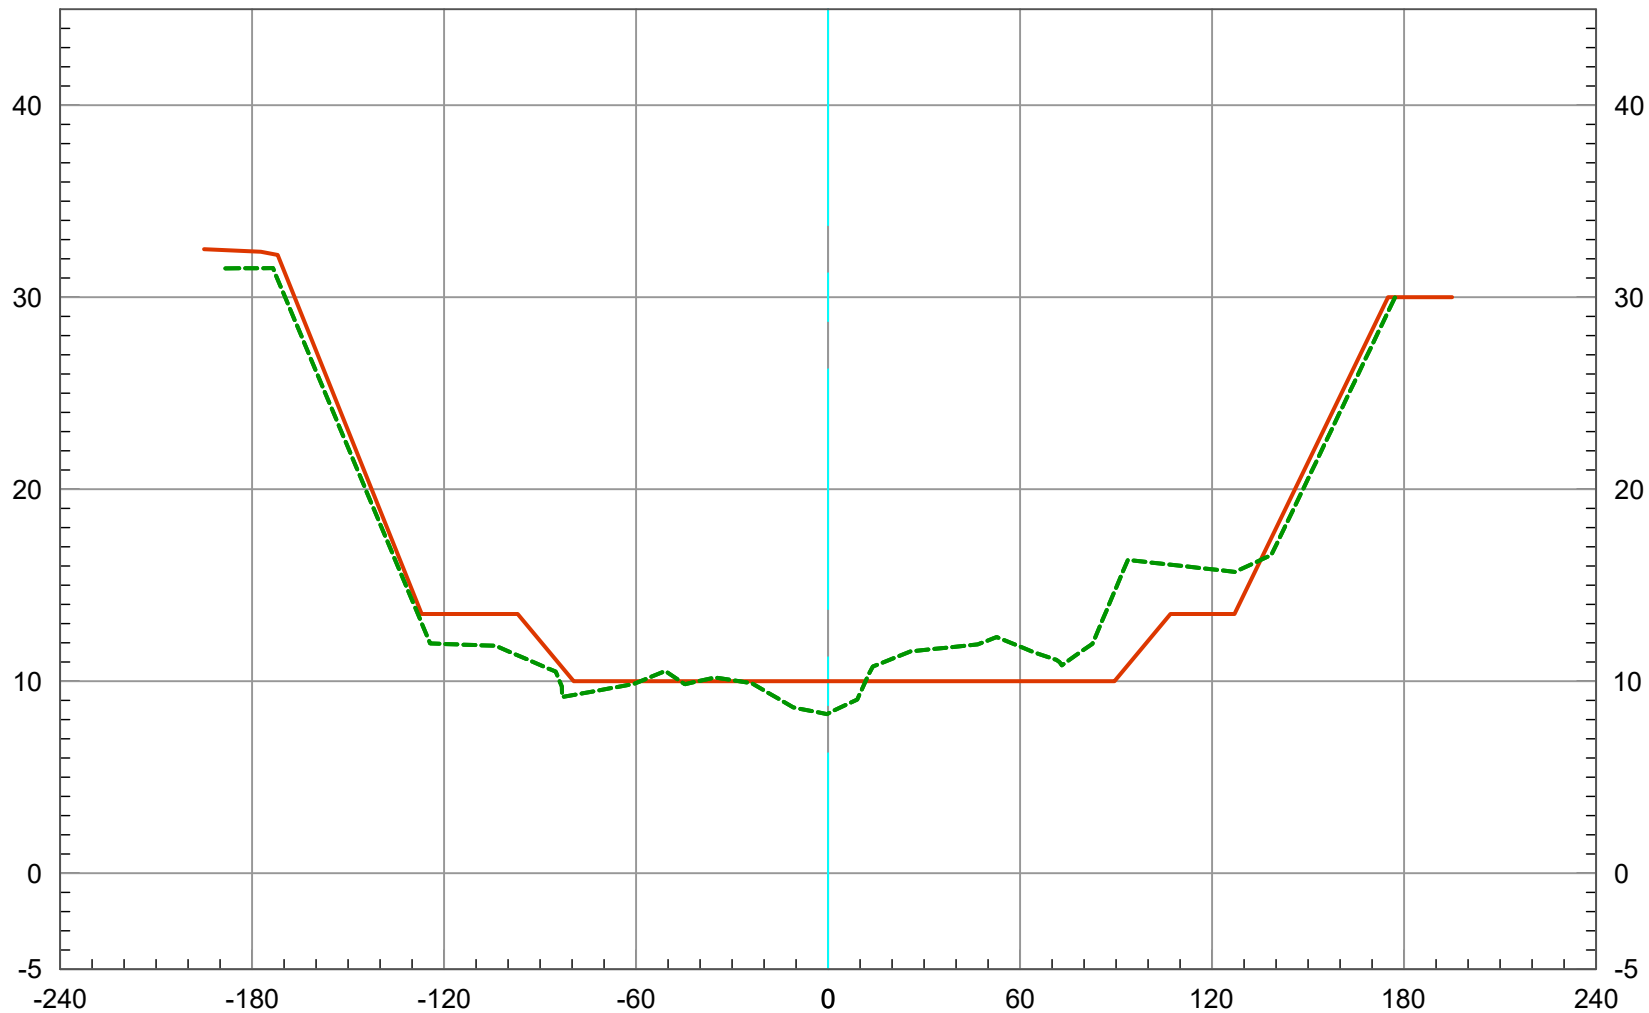

2019 Ground
As-Built Plan



132+00


Vert. Scale: 1" = 10'
Horiz. Scale: 1" = 60'

U.S. Survey Foot

OC Public Works
OC Survey/Field Services
Boundary Analysis & Mapping



SAN DIEGO CREEK (F05) BASIN 3 - 2022 SCOURS CL

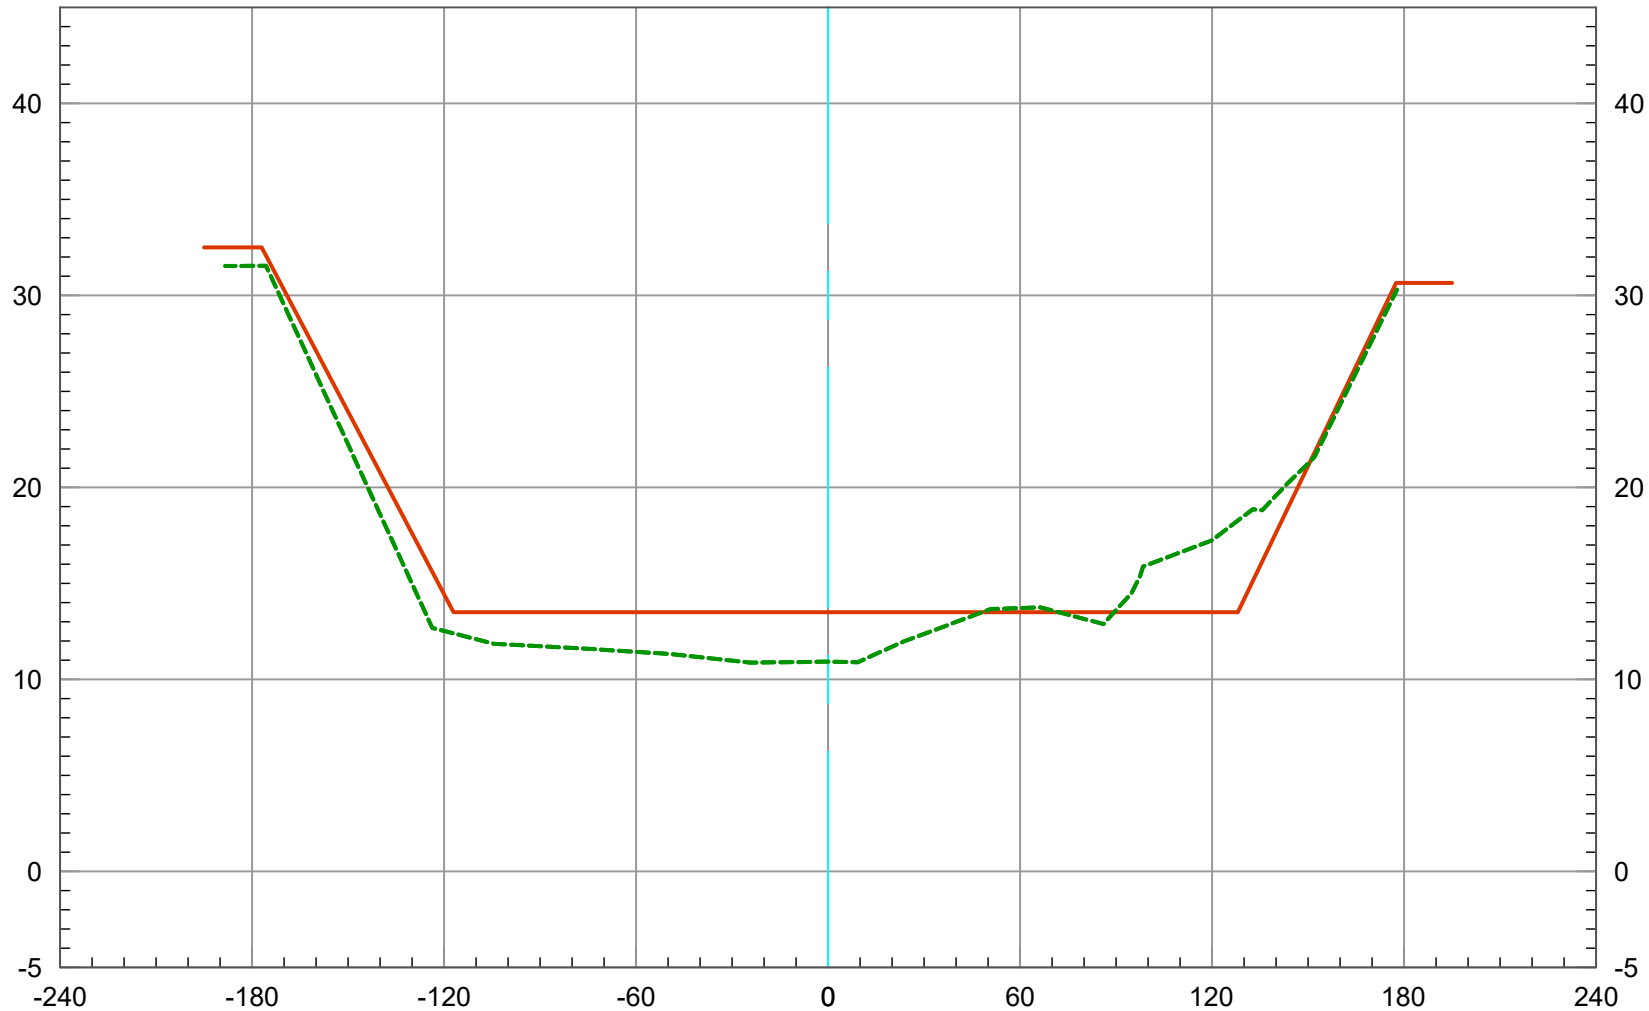

133+00

2019 Ground
As-Built Plan




Vert. Scale: 1" = 10'
Horiz. Scale: 1" = 60'

U.S. Survey Foot

OC Public Works
OC Survey/Field Services
Boundary Analysis & Mapping



SAN DIEGO CREEK (F05) BASIN 3 - 2022 SCOURS CL

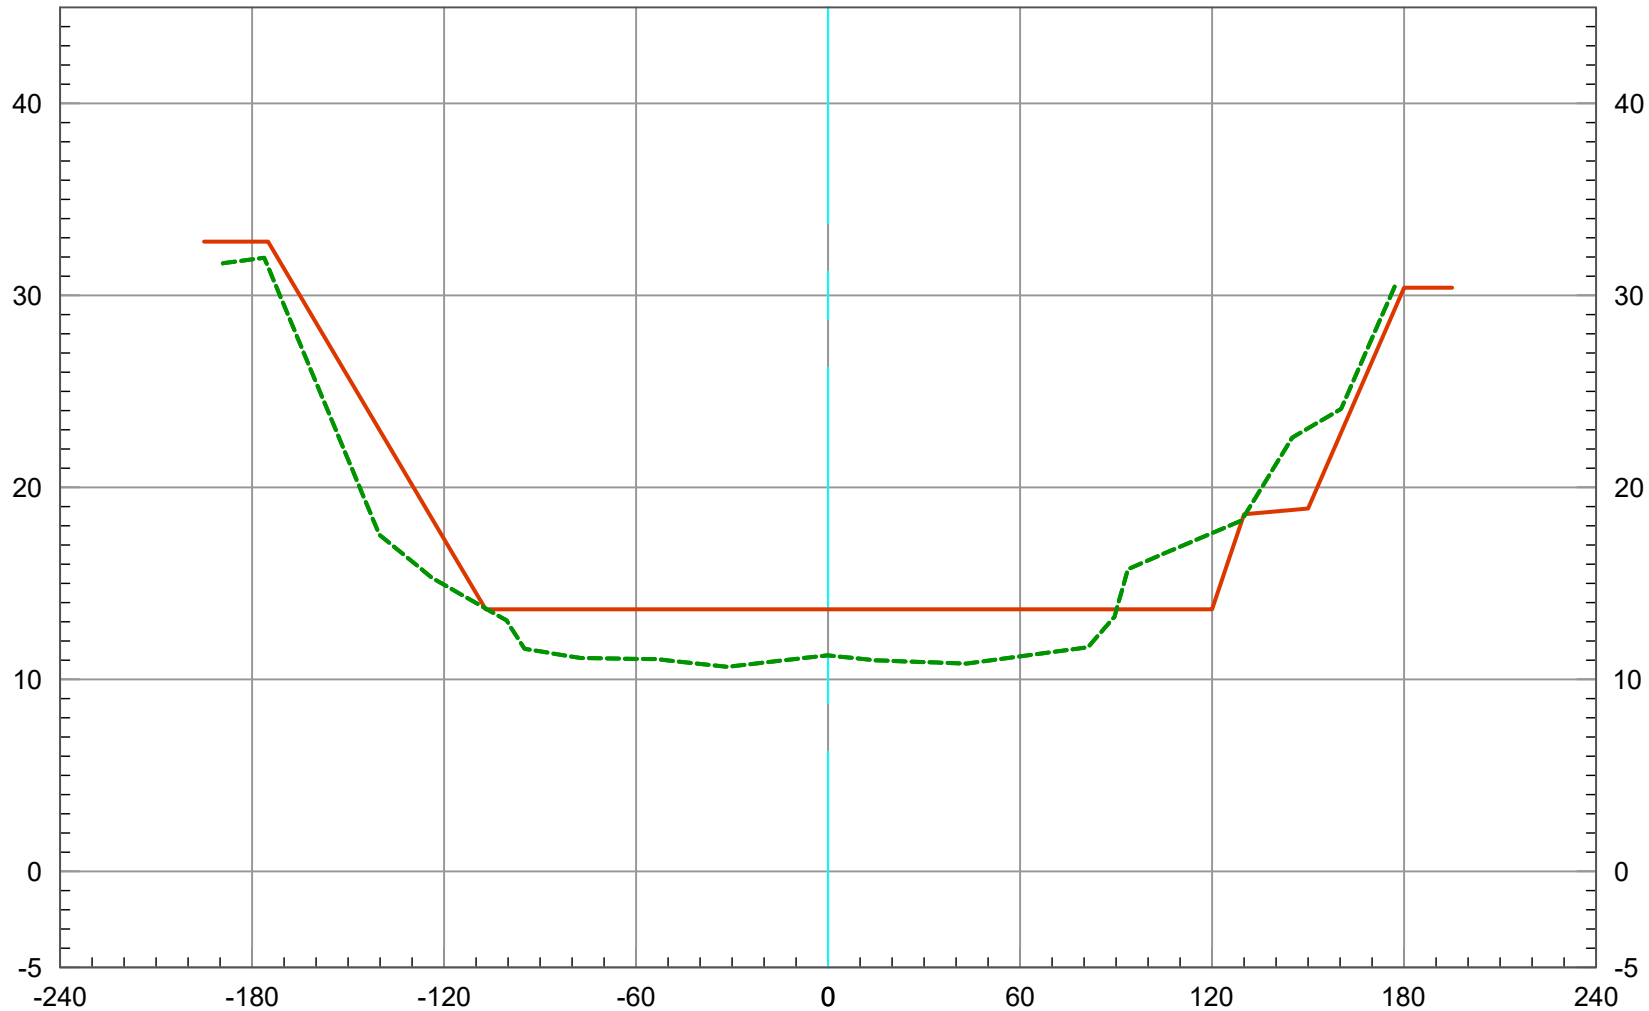


2019 Ground 
As-Built Plan 

Vert. Scale: 1" = 10'
Horiz. Scale: 1" = 60'

134+00

SAN DIEGO CREEK (F05) BASIN 3 - 2022 SCOURS CL

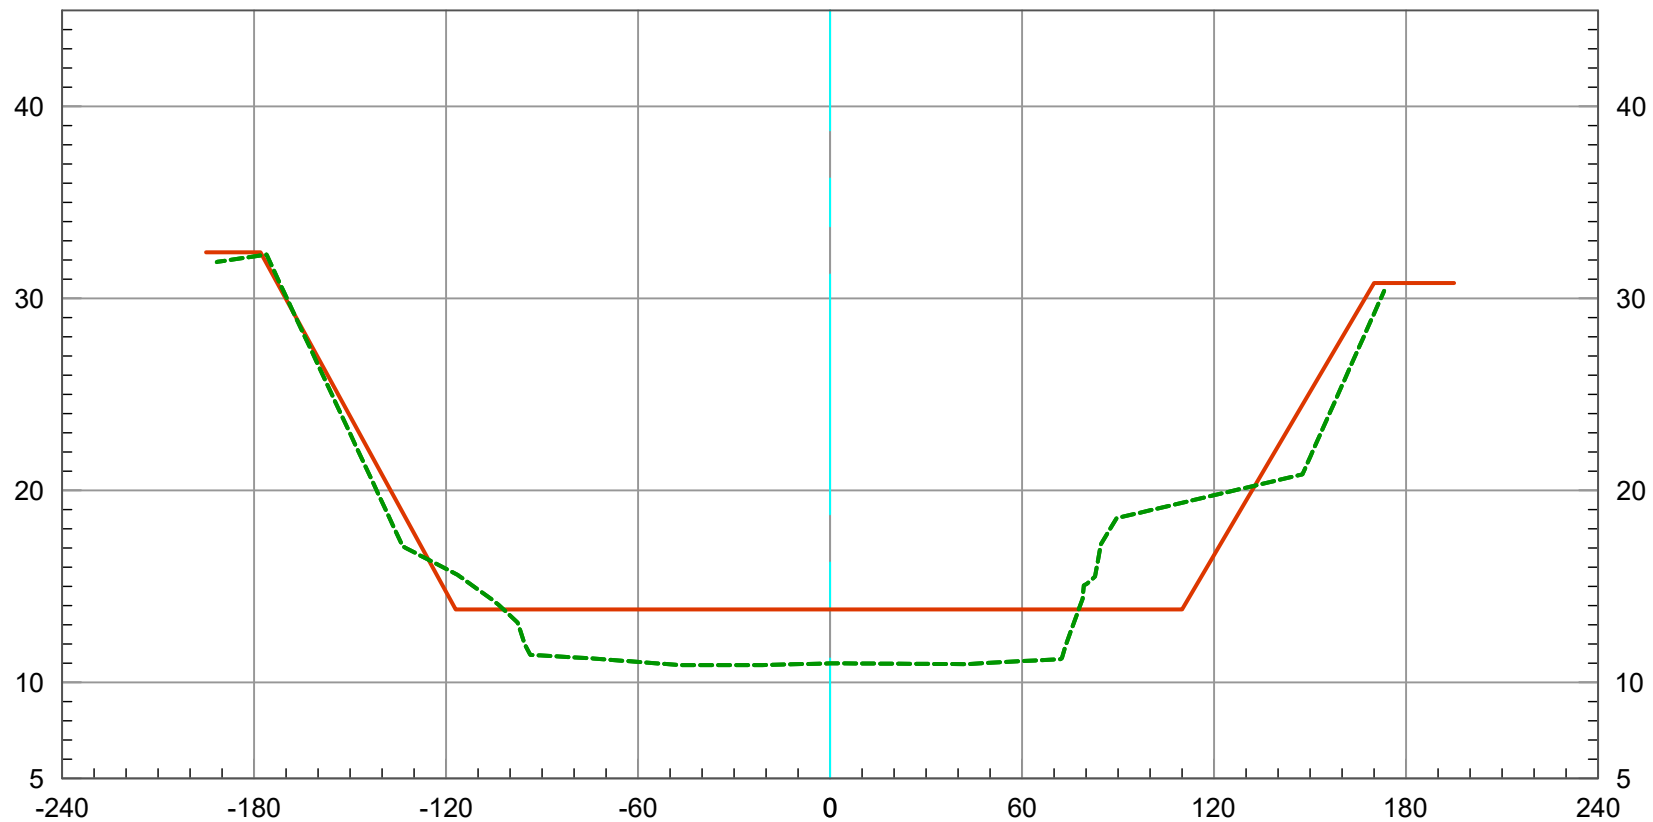

2019 Ground 
As-Built Plan 

Vert. Scale: 1" = 10'
Horiz. Scale: 1" = 60'

135+00