



LEGEND

LINE PATTERN

Block Wall

Brick Wall

Building Outline

Centerline

Concrete Wall

Edge of Concrete

Edge of Asphalt Pavement

Fence Chainlink

Fence Plastic

Fence Post and Wire

Fence Wood

Fence Wrought Iron

Guard Rail

Hand Rail

Property Line

Retaining Wall

Right of Way

Stucco Wall

Plastic Fence

AREA PATTERN KEY

Concrete

Brick

Dirt

Grass

Gravel


ABBREVIATION

CB

Catch Basin

CL

Centerline

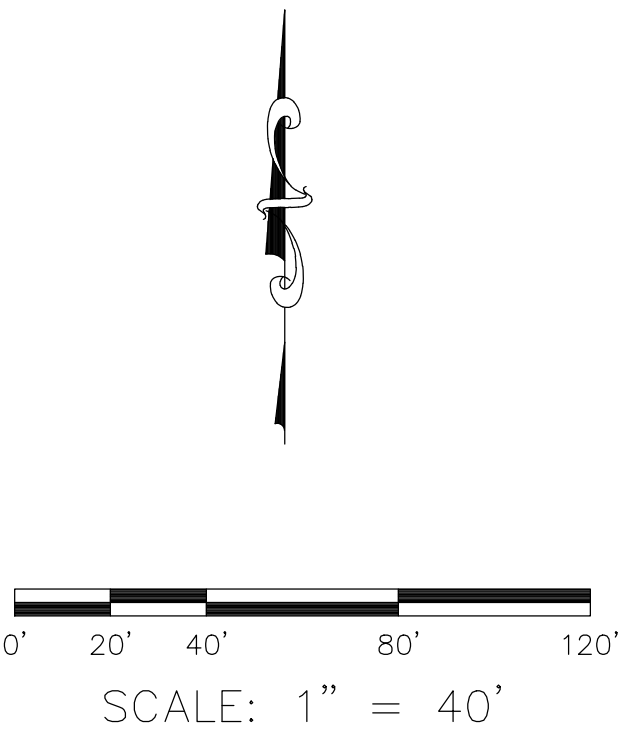

U.S. Survey
Foot

OC Public Works
OC Survey/Field Services
Boundary Analysis & Mapping


SURVEYOR NOTES:

- Ⓢ THESE PORTIONS OF RIGHT OF WAY SHOWN WITH DASHED LINE-WORK ARE "AS SHOWN BY" SURROUNDING RECORD DOCUMENTS, BUT NOT "DEDICATED BY" ANY OFFICIAL RECORD DOCUMENTS. MULTIPLE PRELIMINARY REPORTS WERE OBTAINED ALONG WITH ALL AVAILABLE RESEARCH DOCUMENTS.

STREET CENTERLINES AND RIGHT-OF-WAY SHOWN HEREON ARE ESTABLISHED PER OCS TOPOGRAPHIC / BOUNDARY SURVEY FILE NO. 2021PW-PM0004

THIS EXHIBIT IS INTEND TO BE A VISUAL SUPPLEMENT TO SAID TOPOGRAPHY

			COUNTY OF ORANGE OC PUBLIC WORKS OC SURVEY/FIELD SERVICES/BOUNDARY ANALYSIS & MAPPING			
			SANTA CLARA DRAINAGE AND SIDEWALK IMPROVEMENTS			
			EXHIBIT			
			DATE OF SURVEY: 04/19/2021 TO 06/19/2021		BY: J. RUSSO & PARTY	SHEET NO. 1 of 2
			MAPPING		BY: H. AFTIM	
			OFFICE CHECK		BY: M. KUBISTY, PLS	
			FIELD CHECK		BY: RUSSO & PARTY	
			SCALE: 1"=40'		W.O. #E0198105	FILE #2021PW-PM0004
MARK	DATE	ITEM	FILE: SANTA_CLARA_EXHIBIT_2021.DWG			
REVISIONS						

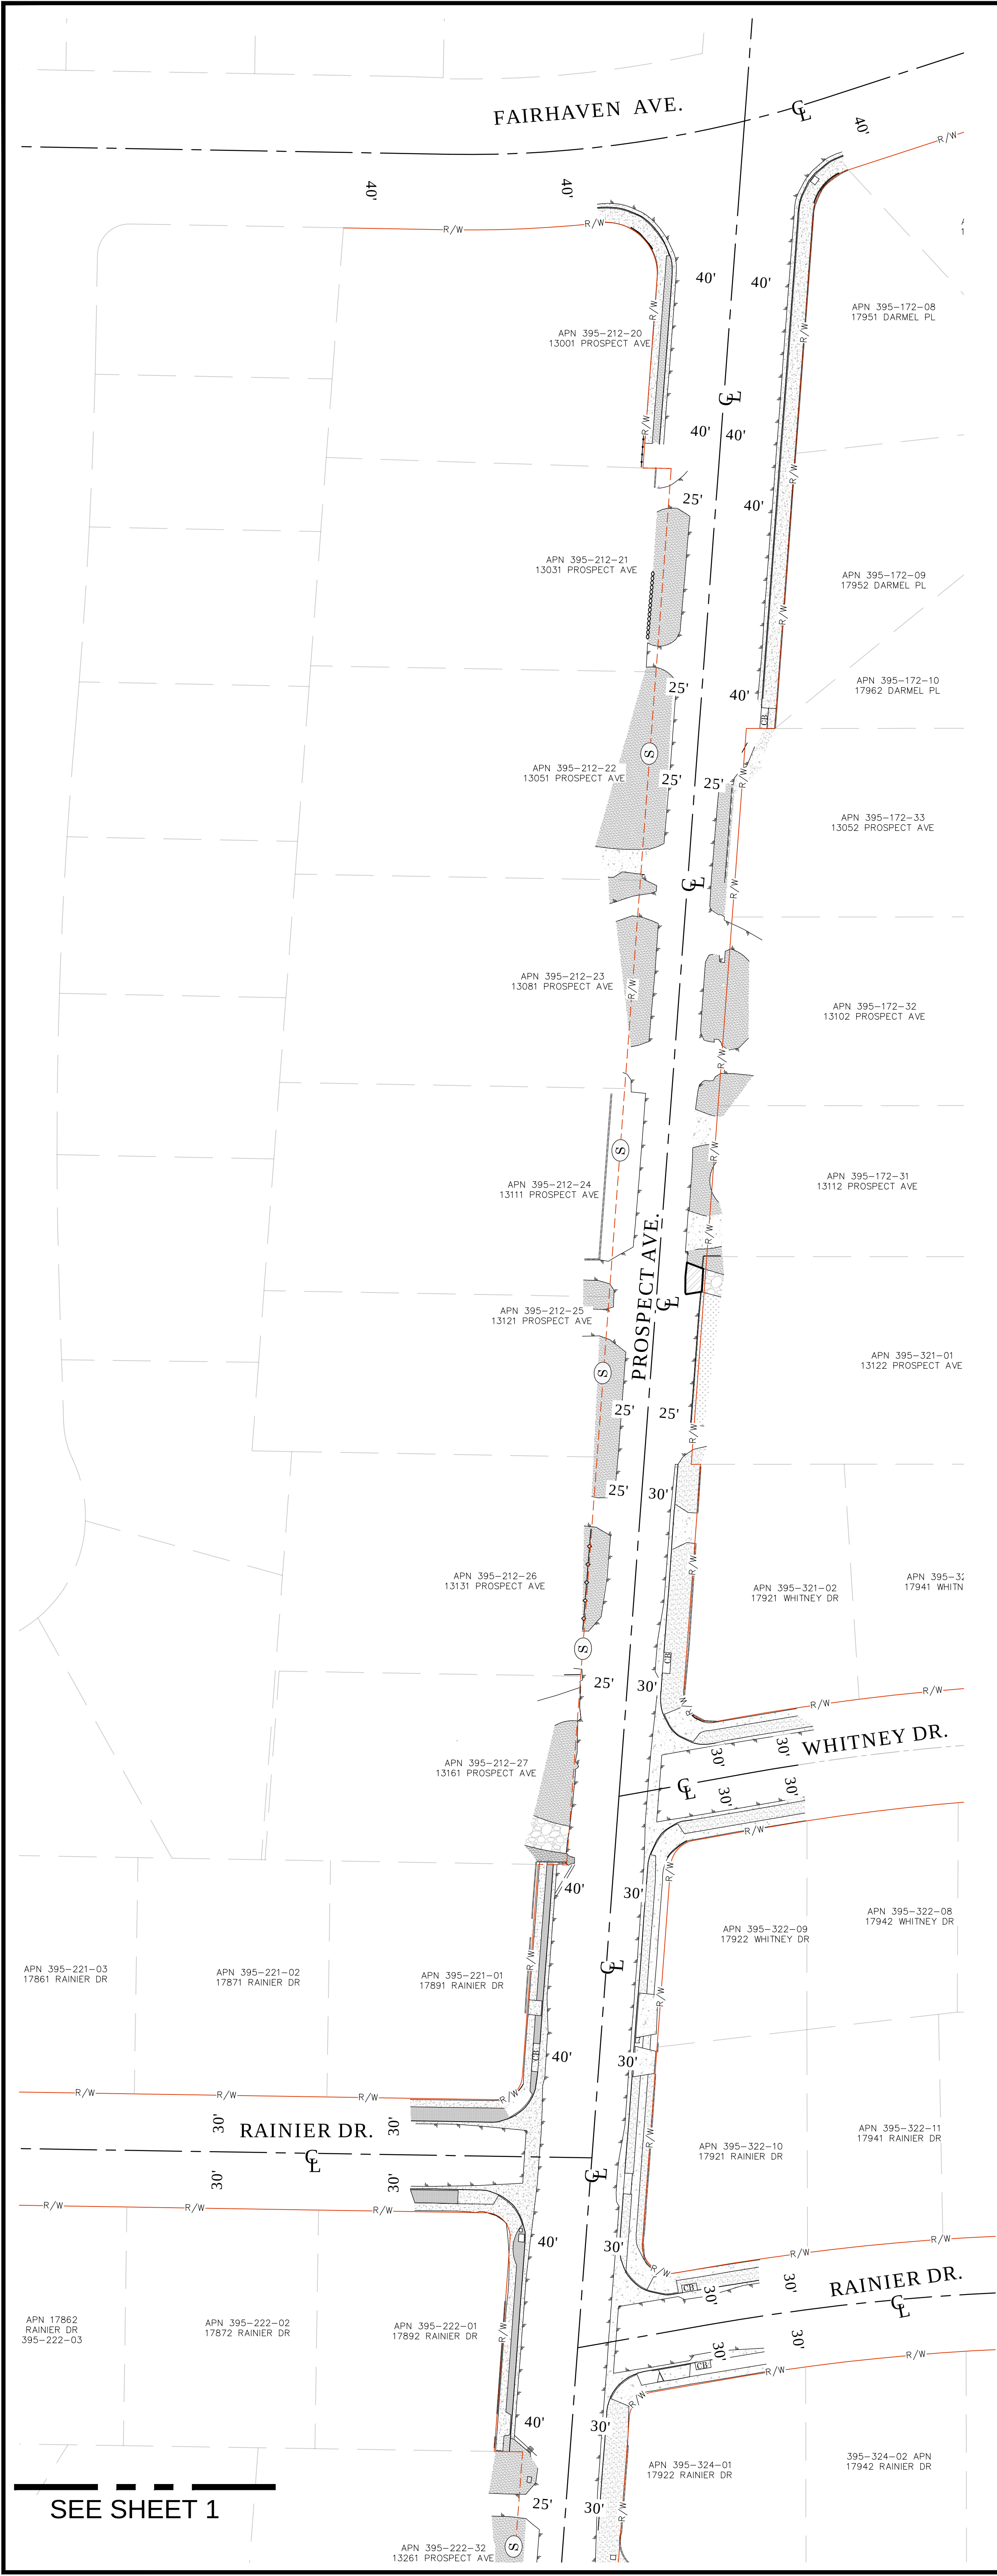

LINE PATTERN


- Block Wall
- Brick Wall
- Building Outline
- Centerline
- Concrete Wall
- Edge of Concrete
- Edge of Asphalt Pavement
- Fence Chainlink
- Fence Plastic
- Fence Post and Wire
- Fence Wood
- Fence Wrought Iron
- Guard Rail
- Hand Rail
- Property Line
- Retaining Wall
- Right of Way
- Stucco Wall
- Plastic Fence

AREA PATTERN KEY

- Concrete
- Brick
- Dirt
- Grass
- Gravel

ABBREVIATION

- CB Catch Basin
- CL Centerline

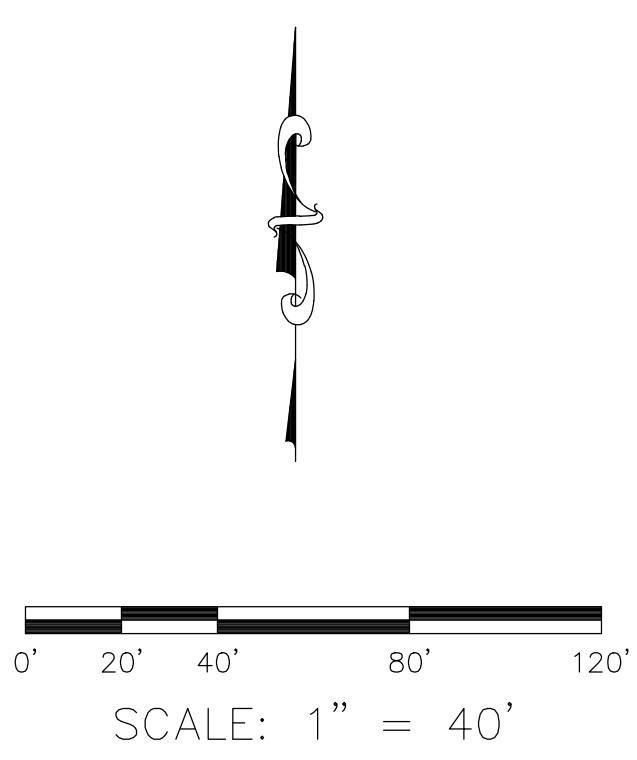

U.S. Survey
Foot
OC Public Works
OC Survey/Field Services
Boundary Analysis & Mapping

SURVEYOR NOTES:

- THESE PORTIONS OF RIGHT OF WAY SHOWN WITH DASHED LINE-WORK ARE "AS SHOWN BY" SURROUNDING RECORD DOCUMENTS, BUT NOT "DEDICATED BY" ANY OFFICIAL RECORD DOCUMENTS. MULTIPLE PRELIMINARY REPORTS WERE OBTAINED ALONG WITH ALL AVAILABLE RESEARCH DOCUMENTS.

STREET CENTERLINES AND RIGHT-OF-WAY SHOWN HEREON ARE ESTABLISHED PER OCS TOPOGRAPHIC SURVEY FILE NO. 2021PW-PM0004

THIS EXHIBIT IS INTEND TO BE A VISUAL SUPPLEMENT TO SAID TOPOGRAPHY

			COUNTY OF ORANGE OC PUBLIC WORKS OC SURVEY/FIELD SERVICES/BOUNDARY ANALYSIS & MAPPING		
			SANTA CLARA DRAINAGE AND SIDEWALK IMPROVEMENTS		
			EXHIBIT		
			DATE OF SURVEY: 04/19/2021 TO 06/19/2021	BY: J. RUSSO & PARTY	SHEET NO. 2 of 2
			MAPPING	BY: H. AFTIM	
			OFFICE CHECK	BY: M. KUBISTY, PLS	
			FIELD CHECK	BY: RUSSO & PARTY	
			SCALE: 1"=40'	W.O. #E0198105	
MARK	DATE	ITEM	FILE: # 2021PW-PM0004		
		REVISIONS	FILE: SANTA CLARA_EXHIBIT_2021.DWG		

SEE SHEET 1