


- SENIOR CONTROL POINT
- 1200' SENIOR VALIDATION TARGET
- 400' JUNIOR VALIDATION TARGET

U.S. Survey Foot
OC Public Works/Engineering Services
OC Survey/Field Services
Boundary Analysis & Mapping



			COUNTY OF ORANGE OC PUBLIC WORKS/ENGINEERING SERVICES OC SURVEY/FIELD SERVICES/BOUNDARY ANALYSIS & MAPPING		
			SANTIAGO CANYON		
			DATE OF SURVEY: 5-31-17	BY: BOYD & PARTY	SHEET NO. 1 of 3
			OFFICE CHECK	BY: M. KUBISTY	
MARK	DATE	ITEM	FIELD CHECK	BY: M. KUBISTY	
REVISIONS			SCALE: 1" = 1000' W.O. •		
			FILE: SANTIAGO CANYON		

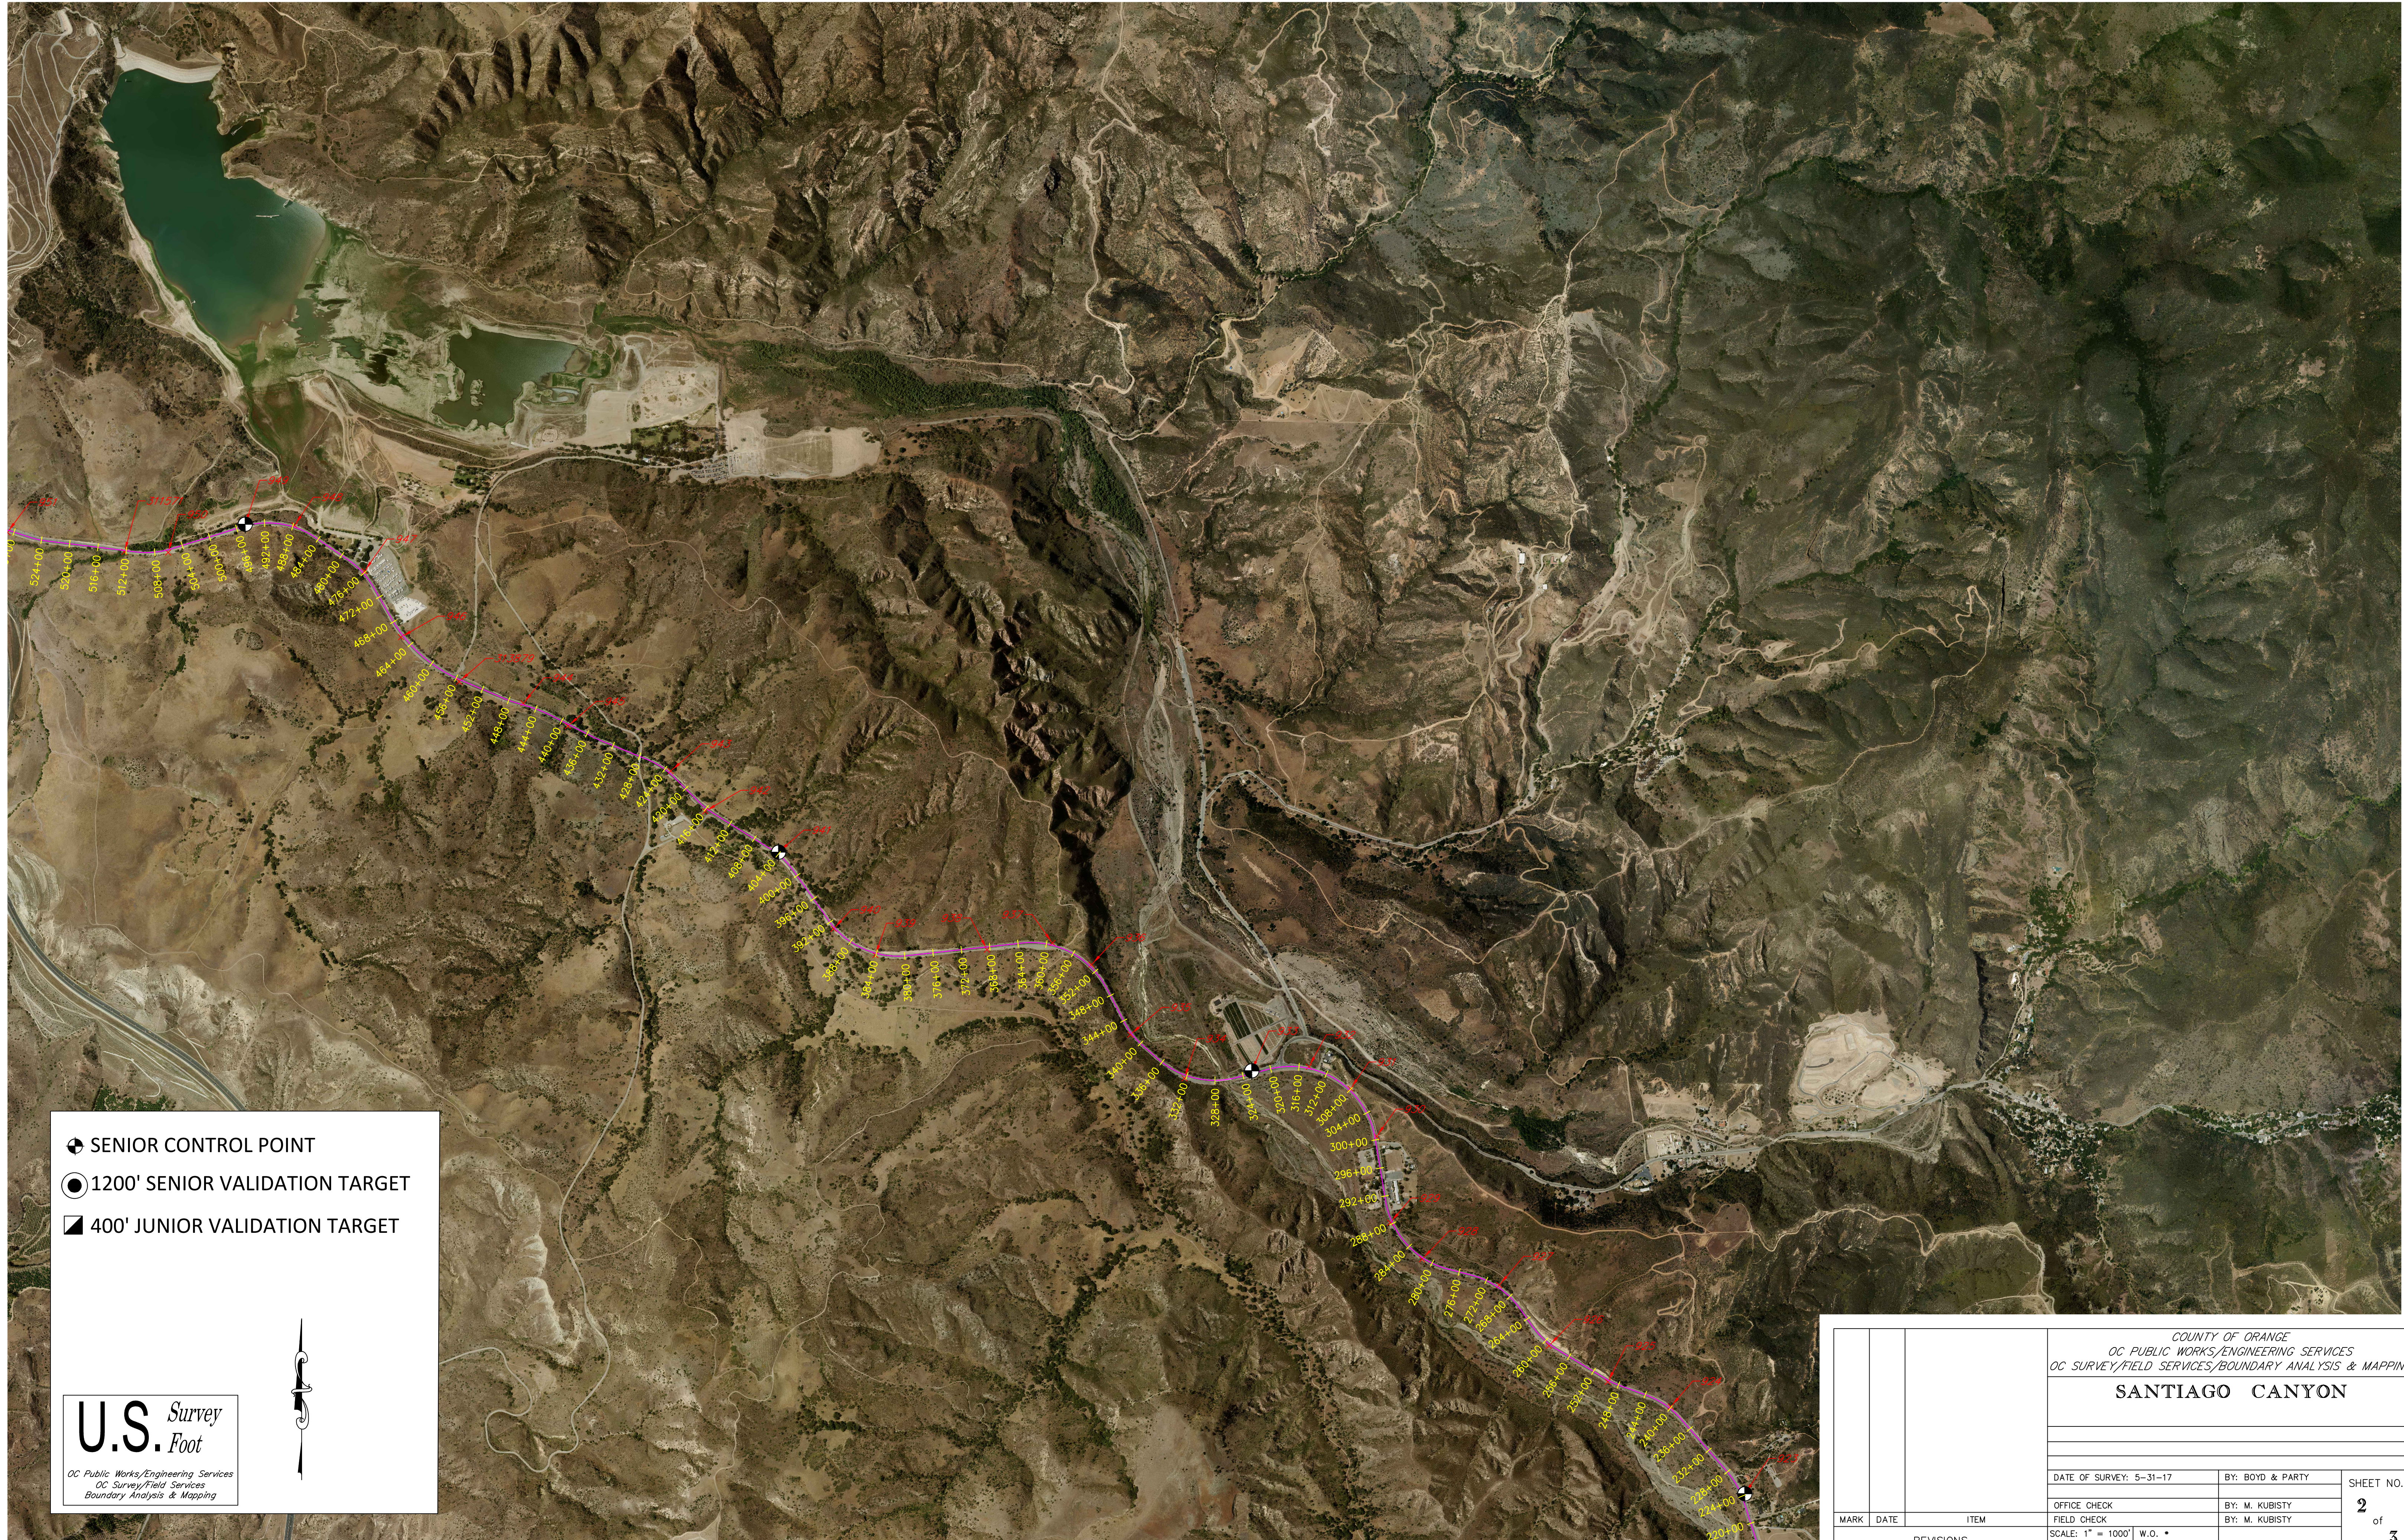

- SENIOR CONTROL POINT
- 1200' SENIOR VALIDATION TARGET
- 400' JUNIOR VALIDATION TARGET

U.S. Survey
Foot
OC Public Works/Engineering Services
OC Survey/Field Services
Boundary Analysis & Mapping



			COUNTY OF ORANGE OC PUBLIC WORKS/ENGINEERING SERVICES OC SURVEY/FIELD SERVICES/BOUNDARY ANALYSIS & MAPPING		
			SANTIAGO CANYON		
			DATE OF SURVEY: 5-31-17		BY: BOYD & PARTY
					SHEET NO. 2 of 3
			OFFICE CHECK		
			FIELD CHECK		
			SCALE: 1" = 1000' W.O. •		
FILE: SANTIAGO CANYON					
MARK	DATE	ITEM	REVISIONS		



SENIOR CONTROL POINT

1200' SENIOR VALIDATION TARGET

400' JUNIOR VALIDATION TARGET

U.S. Survey

OC Public Works/Engineering Services
OC Survey/Field Services
Boundary Analysis & Mapping

			COUNTY OF ORANGE OC PUBLIC WORKS/ENGINEERING SERVICES OC SURVEY/FIELD SERVICES/BOUNDARY ANALYSIS & MAPPING		
			SANTIAGO CANYON		
			CONTROL		
		DATE OF SURVEY: 5-31-17	BY: BOYD & PARTY	SHEET NO.	
		OFFICE CHECK	BY: M. KUBISTY	3	
		FIELD CHECK	BY: M. KUBISTY	of	
		SCALE: 1" = 1000' W.O. •		3	
		FILE: SANTIAGO CANYON			
MARK	DATE	ITEM	REVISIONS		