


34	R=300'	T=110.18'
35	$\Delta=40^{\circ}20'00''$	L=211.18'
36	S.72°12'00"E.	85.04'
37	R=1000'	T=41.91'
38	$\Delta=4^{\circ}48'00''$	L=83.78'
39	S.77°00'00"E.	191.27'
40	R=600'	T=43.27'
41	$\Delta=8^{\circ}15'00''$	L=86.39'
42	S.68°45'00"E.	17.77'
43	R=300'	T=40.03'
44	$\Delta=15^{\circ}12'00''$	L=79.59'
45	S.83°57'00"E.	45.92'
46	R=300'	T=29.59'
47	$\Delta=11^{\circ}16'00''$	L=58.99'
48	S.72°41'00"E.	42.41'
49	R=500'	T=41.69'
50	$\Delta=9^{\circ}32'00''$	L=83.19'
	S.82°13'00"E.	79.74'
	R=500'	T=68.27'
	$\Delta=15^{\circ}33'00''$	L=135.69'
	S.66°40'00"E.	148.26'
	R=300'	T=42.15'
	$\Delta=16^{\circ}00'00''$	L=83.78'
	S.82°46'00"E.	53.79'
	R=200'	T=40.27'
	$\Delta=22^{\circ}46'00''$	L=79.47'

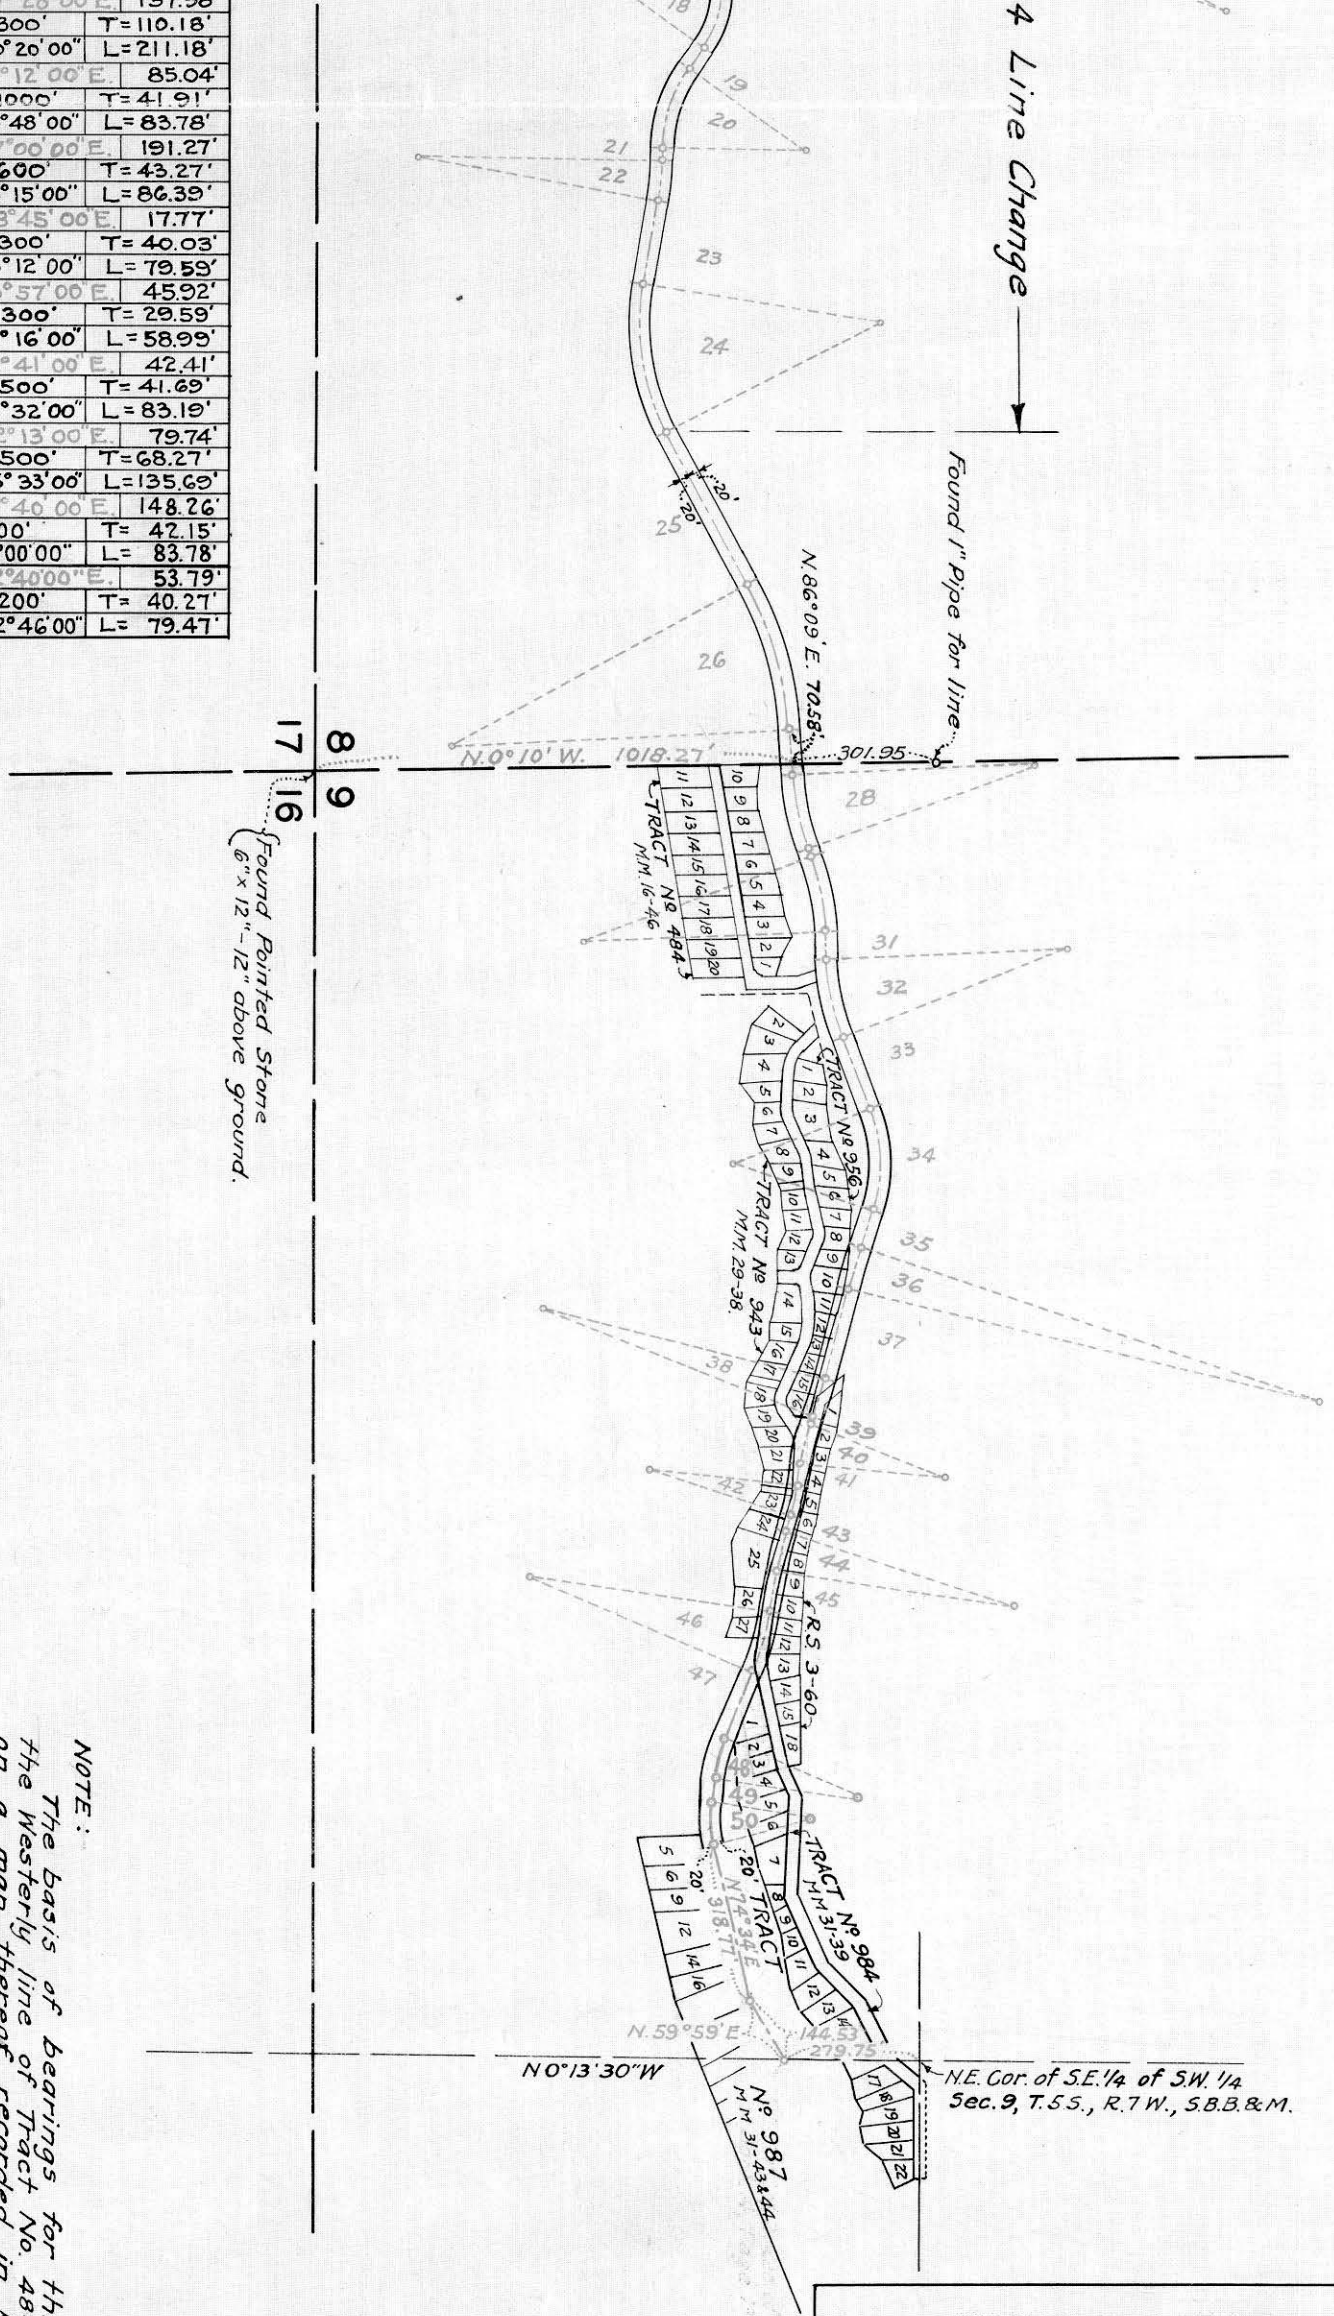

17 8
16 9
Found Pointed Stone
(6" x 12" - 12" above ground.)

NOTE:
The basis of bearings for this map is the Westerly line of Tract No. 484, as shown on a map thereof, recorded in Book 16, Page 46, Miscellaneous Maps, Records of Orange County, California.

RIGHT OF WAY
MAP
SILVERADO CANYON ROAD
ORANGE COUNTY, CALIFORNIA.
JUNE, 1931.
SCALE :- 1" = 400'


T.B.-100.

C. S. No 760

Not recorded



Found Stone 5"x5"x12" in rock mound - Marked 1/4 on West side.

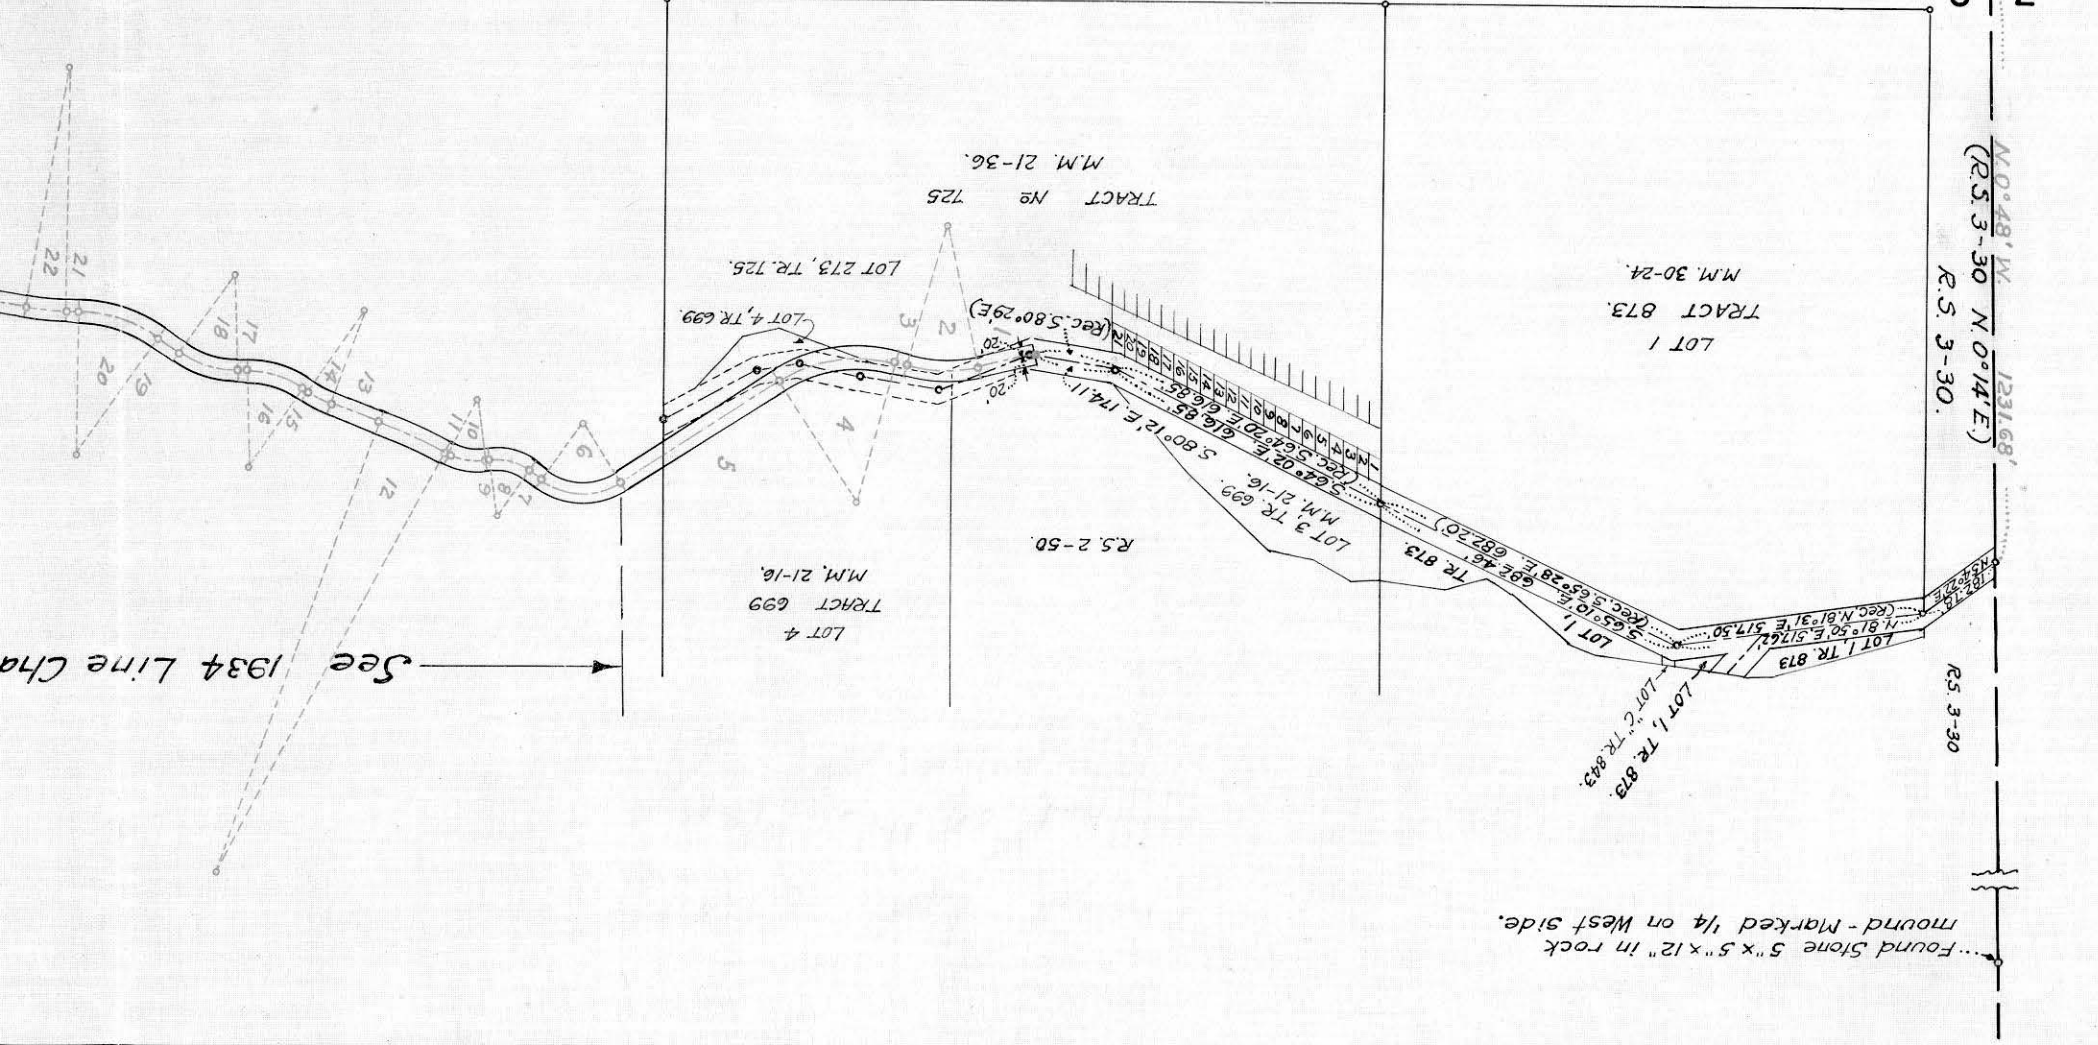


FIELD NOTES

1	N 78° 02' 00" E 118.78'
2	R=300' T=74.22'
3	A=27° 47' 30" L=145.52'
4	S 74° 10' 30" E 25.78'
5	R=300' T=136.14'
6	A=48° 49' 00" L=255.60'
7	N 57° 00' 30" E 392.31'
8	R=150' T=107.36'
9	A=71° 11' 00" L=186.36'
10	S 51° 48' 30" E 25.44'
11	R=115' T=51.20'
12	A=48° 00' 00" L=96.35'
13	N 80° 11' 30" E 1.44'
14	R=130' T=43.27'
15	A=36° 49' 00" L=83.53'
16	S 62° 59' 30" E 13.72'
17	R=1000' T=75.19'
18	A=8° 36' 00" L=150.10'
19	S 71° 35' 30" E 107.14'
20	R=300' T=22.33'
21	A=8° 30' 48" L=44.58'
22	S 63° 04' 42" E 0.16'
23	R=300' T=70.49'
24	A=26° 27' 14" L=138.51'
25	S 89° 31' 56" E 10.17'
26	R=250' T=73.69'
27	A=32° 50' 53" L=143.33'
28	S 56° 41' 03" E 49.35'
29	R=300' T=95.23'
30	A=35° 13' 26" L=184.43'
31	N 88° 05' 31" E 1.72'
32	R=500' T=45.65'
33	A=10° 26' 01" L=91.05'
34	S 81° 28' 29" E 99.28'
35	R=700' T=241.09'
36	A=38° 00' 32" L=464.37'
37	N 60° 31' 00" E 358.77'
38	R=700' T=159.25'
39	A=25° 38' 00" L=313.17'
40	N 86° 09' 00" E 90.12'
41	R=500' T=78.30'
42	A=17° 48' 00" L=155.33'
43	N 68° 21' 00" E 13.82'
44	R=500' T=78.37'
45	A=17° 49' 00" L=155.48'
46	N 86° 10' 00" E 66.03'
47	R=500' T=82.32'
48	A=18° 42' 00" L=163.19'
49	N 67° 28' 00" E 157.38'
50	R=300' T=110.18'
51	A=40° 20' 00" L=211.18'
52	S 72° 12' 00" E 85.04'
53	R=1000' T=41.91'
54	A=4° 48' 00" L=83.78'
55	S 77° 00' 00" E 191.27'
56	R=600' T=43.27'
57	A=8° 15' 00" L=86.39'
58	S 68° 45' 00" E 177.7'

See

1934 Line Cha

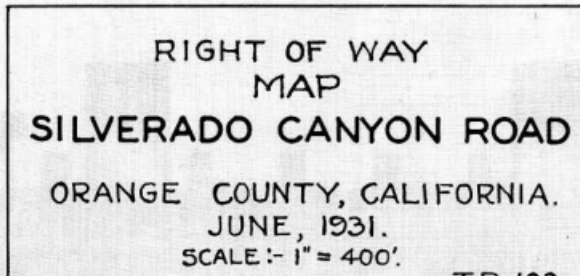

C. S. № 210