

IRVINE'S
 End of 60' R. of W. deeded to
 Orange County; Recorded in Bk. 562,
 Pg. 231, Official Rec. Orange Co., Calif.
 (Rec. N. 19° 00' W.)
 N. 17° 51' 00" W.

SUBDIVISION
 1-33.

Ely Line of Irvine's Subdivision


Lot 4

John Brandes

Harry Mayer

Harry Mayer

S. 1/4 Cor. Sec. 7.

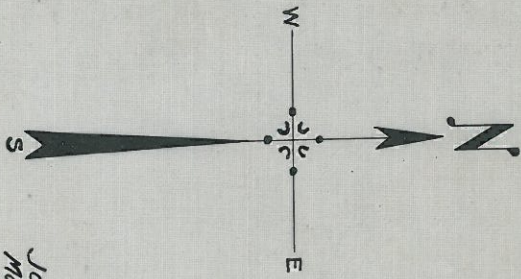

FIELD NOTES

1	N. 83° 54' 00" E.	1333.94'
2	R=500'	T=123.99'
	Δ=27° 51' 15"	L=243.07'
3	N. 56° 02' 45" E.	117.46'
4	R=400'	T=113.61'
	Δ=31° 42' 45"	L=221.40'
5	N. 87° 45' 30" E.	993.43'
6	R=500'	T=112.60'
	Δ=25° 23' 00"	L=221.51'
7	N. 62° 22' 30" E.	497.59'
8	R=2000'	T=50.33'
	Δ=2° 53' 00"	L=100.65'
9	N. 59° 29' 30" E.	410.54'
10	R=300'	T=28.23'
	Δ=10° 45' 00"	L=56.29'
11	N. 48° 44' 30" E.	26.75'
12	R=300'	T=93.46'
	Δ=34° 36' 20"	L=181.19'

Joseph Holtz
 Mary A. Holtz

Joseph Holtz
 Mary A. Holtz

S.E. Cor. Sec. 7.
 T. 5 S., R. 7 W.

18 17

1231.68' To Pl. #10
 Joseph & Mary A. Holtz.
 Fr. S. 3-30.
 Tex Investment Corp.

Herbert Sisson
 Fr. S. 3-30.

TRACT

M. M. 30-24.

± of 60' Road Reservation
 Shown on Tract 873.

NOTE:
 The bearings shown on this map are
 based on the bearing shown on the last
 course of the 60' Right of Way Deed to
 Orange County, recorded in Book 562,
 Page 231, Official Records of Orange
 County, California.

RIGHT OF WAY
 MAP
 SILVERADO CANYON ROAD
 ORANGE COUNTY, CALIF.
 AUGUST, 1935.
 SCALE:- 1" = 400'

