




OC PUBLIC WORKS DEPARTMENT
JAMES TREADAWAY, DIRECTOR
KEVIN HILLS, COUNTY SURVEYOR
SUNSET CHANNEL (C07)
CHANNEL REHABILITATION

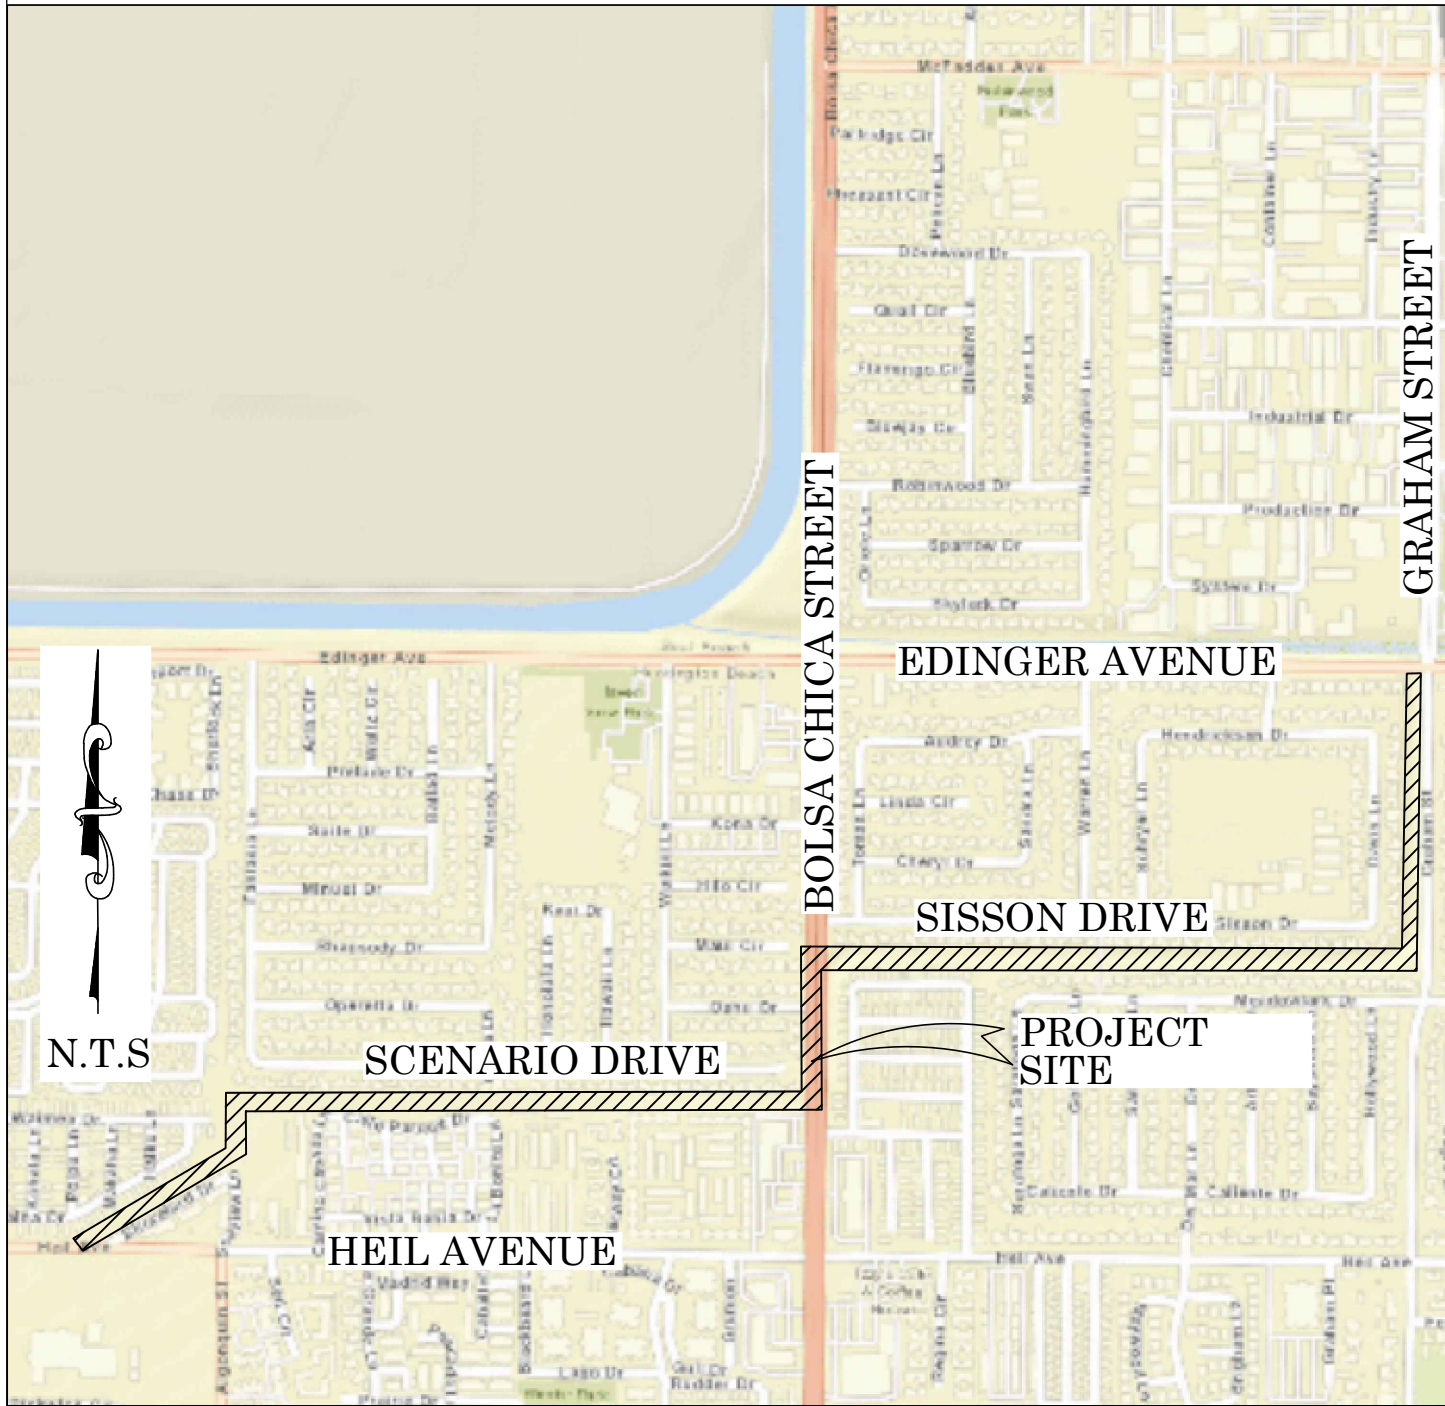

LOCATION MAP



SENIOR LAND SURVEYOR'S CERTIFICATE:

THIS MAP CORRECTLY REPRESENTS A SURVEY MADE BY ME OR UNDER MY DIRECTION IN CONFORMANCE WITH REQUIREMENTS OF THE PROFESSIONAL LAND SURVEYOR'S ACT; THIS 27TH DAY OF JANUARY, 2021.

MICHAEL KUBISTY, PLS. SENIOR LAND SURVEYOR



DEPUTY COUNTY SURVEYOR'S STATEMENT:

THIS MAP HAS BEEN EXAMINED IN ACCORDANCE WITH THE PROFESSIONAL LAND SURVEYOR'S ACT; THIS 27TH DAY OF JANUARY, 2021.

WADE WEAVER, PLS. DEPUTY COUNTY SURVEYOR



U.S. Survey Foot

OC Public Works
OC Survey/Field Services
Boundary Analysis & Mapping

N.T.S



BASIS OF BEARINGS

THE BASIS OF BEARINGS FOR THIS SURVEY IS BASED ON THE CALIFORNIA COORDINATE SYSTEM (CCS83), ZONE VI, NAD 83, OCS (2017.50) EPOCH ADJUSTMENT, AS DETERMINED LOCALLY BY A LINE BETWEEN CONTINUOUS GLOBAL POSITIONING STATIONS CGPS STATIONS FVPK & SACY BEING NORTH 7°50'54" EAST AS DERIVED FROM THE COORDINATES PUBLISHED BY THE CALIFORNIA SPATIAL REFERENCE CENTER (CSRC) ALONG WITH DATA SHEETS ON FILE IN THE OFFICE OF THE ORANGE COUNTY SURVEYOR.

HORIZONTAL DATUM

COORDINATES SHOWN ARE BASED ON THE CALIFORNIA COORDINATE SYSTEM (CCS83), ZONE VI, NAD 83, OCS (2017.50) EPOCH ADJUSTMENT.

ALL DISTANCES SHOWN ARE GRID, UNLESS OTHERWISE NOTED. TO OBTAIN GROUND DISTANCES MULTIPLY GRID BY A COMBINED FACTOR OF 1.00001778.

THIS COMBINATION FACTOR WAS DERIVED AT PT #905
N=2211887.372'
E=6016881.664'

ALL DISTANCES ARE BASED ON THE U.S. SURVEY FOOT.

VERTICAL DATUM

O.C.S. BM. HB-226-72 ELEV. = 12.878' YEAR LEVELED: 2005

NAVD 1988 (O.C.S. 1995 ADJUSTMENT)

DESCRIPTION: DESCRIBED BY OCS 2002 - FOUND 3 3/4" OCS ALUMINUM BENCHMARK DISK STAMPED "HB-226-72", SET IN THE NORTHWEST CORNER OF A 4 FT. BY 8 FT. CONCRETE CATCH BASIN. MONUMENT IS LOCATED IN THE NORTHEAST CORNER OF THE INTERSECTION OF BOLSA CHICA STREET AND HEIL AVENUE, 0.1 MILES NORTHERLY OF THE CENTERLINE OF HEIL AVENUE AND 49 FT. EASTERLY OF THE CENTERLINE OF BOLSA CHICA STREET MONUMENT IS SET LEVEL WITH THE SIDEWALK.

NOTES

THE SURVEY INFORMATION SHOWN HEREON IS TO BE USED FOR TOPOGRAPHIC RELATIONSHIPS ONLY AND IS NOT INTENDED FOR LAND ACQUISITION OR BOUNDARY PURPOSES.
PARCELS SHOWN WITHOUT BEARING AND DISTANCES ARE FOR GRAPHICAL PURPOSES AND ARE PENDING RECEIPT OF TITLE REPORT.

SHEET INDEX

SHEET	NO.	DESCRIPTION
SHEET	1	TITLE SHEET
SHEETS	2-11	BOUNDARY MAP
SHEET	12	ALIGNMENT SHEET
SHEETS	13-26	TOPOGRAPHIC MAP

PURPOSE OF SURVEY

TO PROVIDE TOPOGRAPHY, RIGHT OF WAY & BOUNDARY INFORMATION, AS WELL AS CONSTRUCTION ALIGNMENTS FOR THIS CHANNEL PROJECT.

COUNTY OF ORANGE OC PUBLIC WORKS/ENGINEERING SERVICES OC SURVEY/FIELD SERVICES/BOUNDARY ANALYSIS & MAPPING			
SUNSET CHANNEL(C07) CHANNEL REHABILITATION			
TITLE SHEET			
PROJECT LIMITS: HEIL AVENUE UPSTREAM TO EDINGER AVENUE			
DATE OF SURVEY: 08/06/2020		BY: T. LOOREN & PARTY	
MAPPING		BY: K. AHMED	
OFFICE CHECK		BY: M. KUBISTY, PLS.	
FIELD CHECK		BY: T. LOOREN	
SCALE: Custom		W.O. #EF21470	FILE #1920PW-PM0004
FILE: SUNSET_CHANNEL_TOPO_2020.DWG			
MARK	DATE	ITEM	SHEET NO.
REVISIONS			1 of 26

ESTABLISHMENT NOTES

- ⒶⒻ ESTABLISHED NORTH WEST CORNER OF (R37) BY INTERSECTION HOLDING A LINE 40’ W’LY OF AND PARALLEL WITH LINE ESTABLISHMENTⒶⒹ & LINE ESTABLISHMENTⒶⒹ
- ⒶⒼ ESTABLISHED SOUTH WEST CORNER OF (R37) BY INTERSECTION HOLDING RECORD ANGLES, DISTANCES & CURVATURE INFORMATION PER (R37) SW’LY FROM ESTABLISHMENT NOTE ⒶⒻ & LINE ESTABLISHMENT NOTEⒶⒹ
- ⒶⒻ ESTABLISHED THE W’LY LINE OF (R37) BY HOLDING RECORD ANGLES, DISTANCES & CURVATURE INFORMATION PER (R37) BETWEEN ESTABLISHMENT NOTES ⒶⒻ & ⒶⒹ
- ⒶⒹ ESTABLISHED NORTH EAST CORNER OF (R37) BY INTERSECTION HOLDING A LINE 86’ E’LY OF AND PARALLEL WITH LINE ESTABLISHMENTⒶⒹ & LINE ESTABLISHMENTⒶⒹ
- ⒶⒹ ESTABLISHED SOUTH EAST CORNER OF (R37) BY INTERSECTION HOLDING RECORD ANGLES, DISTANCES & CURVATURE INFORMATION PER (R37) SW’LY FROM ESTABLISHMENT NOTE ⒶⒹ & LINE ESTABLISHMENT NOTEⒶⒹ
- ⒶⒼ ESTABLISHED THE E’LY LINE OF (R37) BY HOLDING RECORD ANGLES, DISTANCES & CURVATURE INFORMATION PER (R37) BETWEEN ESTABLISHMENT NOTES ⒶⒹ & MONUMENT NOTEⒶⒹ
- ⒶⒹ ESTABLISHED THE N’LY LINE OF (R36, R39–R58) HOLDING A RECORD DISTANCE OF 35’ PER (R39–R58) PARALLEL AND N’LY OF LINE ESTABLISHMENTⒶⒹ
- ⒶⒹ ESTABLISHED THE S’LY LINE OF (R36, R39–R58) HOLDING A RECORD DISTANCE OF 40’ PER (R36, R39–R58) PARALLEL AND S’LY OF LINE ESTABLISHMENTⒶⒹ
- ⒶⒹ ESTABLISHED THE NORTH EAST CORNER OF PARCEL B (R58) ALONG BOLSA CHICA STREET BY INTERSECTION HOLDING LINE ESTABLISHMENTⒶⒹ & ⒶⒹ
- ⒶⒹ ESTABLISHED THE ANGLE POINT IN PARCEL B (R58) BY HOLDING RECORD DISTANCE OF 30’ PER (R58) W’LY FROM ESTABLISHMENTⒶⒹ ALONG LINE ESTABLISHMENTⒶⒹ
- ⒶⒹ ESTABLISHED THE SOUTH WEST CORNER OF PARCEL B (R58) BY HOLDING RECORD DISTANCE OF 91’ PER (R58) W’LY FROM ESTABLISHMENTⒶⒹ ALONG LINE ESTABLISHMENTⒶⒹ
- ⒶⒼ ESTABLISHED PARCEL B OF (R58) HOLDING RECORD ANGLES, DISTANCES PER (R58) BETWEEN ESTABLISHMENT NOTES ⒶⒹ & ⒶⒹ
- ⒶⒹ ESTABLISHED NORTH EAST CORNER OF PARCEL B OF (R50) BY INTERSECTION HOLDING RECORD ANGLES, DISTANCES & CURVATURE INFORMATION PER (R50) NE’LY FROM ESTABLISHMENT NOTEⒶⒹ WITH LINE ESTABLISHMENT NOTE ⒶⒹ
- ⒶⒹ ESTABLISHED THE E’LY LINE OF PARCEL B OF (R50) BY HOLDING RECORD ANGLES, DISTANCES & CURVATURE INFORMATION PER (R50) BETWEEN ESTABLISHMENT NOTES ⒶⒹ & ⒶⒹ
- ⒶⒹ ESTABLISHED THE S’LY LINE OF PARCEL A OF (R50) HOLDING A RECORD DISTANCE OF 35’ PER (R50) PARALLEL AND S’LY OF LINE ESTABLISHMENTⒶⒹ EXCEPT THE PORTION THEREOF LYING E’LY OF A LINE WHICH IS PARALLEL WITH AND 54’ E’LY OF LINE ESTABLISHMENTⒶⒹ
- ⒶⒹ ESTABLISHED THE N’LY LINE OF THE (R57) HOLDING A RECORD DISTANCE OF 40’ PER (R57) PARALLEL AND N’LY OF LINE ESTABLISHMENTⒶⒹ EXCEPT THE PORTION THEREOF LYING E’LY OF A LINE WHICH IS PARALLEL WITH AND 54’ E’LY OF LINE ESTABLISHMENTⒶⒹ
- ⒶⒹ ESTABLISHED THE N’LY CORNER OF (R63) BY INTERSECTION HOLDING RECORD ANGLES & DISTANCE PER (R63) N’LY FROM ESTABLISHMENTⒶⒹ NOTE WITH LINE ESTABLISHMENTⒶⒹ
- ⒶⒹ ESTABLISHED THE B.C ON THE N’LY RIGHT OF WAY OF (R62) HOLDING A RECORD DISTANCE OF 40’ PER (R62) PARALLEL WITH LINE ESTABLISHMENTⒶⒹ FROM ESTABLISHMENT POINTⒶⒹ
- ⒶⒹ ESTABLISHED A POINT ON THE W’LY RIGHT OF WAY OF (R62) HOLDING A RECORD DISTANCE OF 40’ PER (R62) W’LY OF & PARALLEL WITH LINE ESTABLISHMENTⒶⒹ FROM ESTABLISHMENT POINTⒶⒹ

- ⒶⒹ ESTABLISHED N’LY PORTION OF (R62) BY HOLDING RECORD CURVE DATA BETWEEN ESTABLISHMENT NOTES ⒶⒹ & ⒶⒹ
- ⒶⒹ ESTABLISHED THE W’LY LINE OF (R62) HOLDING A RECORD DISTANCE OF 40’ PER (R62) PARALLEL AND W’LY OF LINE ESTABLISHMENTⒶⒹ
- ⒶⒼ ESTABLISHED THE E’LY LINE OF (R60) HOLDING A RECORD DISTANCE OF 35’ PER (R60) E’LY OF AND PARALLEL WITH LINE ESTABLISHMENTⒶⒹ
- ⒶⒹ ESTABLISHED A POINT ON THE E’LY RIGHT OF WAY OF (R60) PARALLEL & 35’ PERPENDICULAR, AT A CALCULATED RECORD DISTANCE OF 1197.93’ NE’LY FROM ESTABLISHMENT NOTE ⒶⒹ ALONG ESTABLISHMENT NOTEⒶⒹ PER (R7).
- ⒶⒹ ESTABLISHED NORTH EAST CORNER OF (R60) BY INTERSECTION HOLDING RECORD DISTANCES PER (R60) E’LY FROM ESTABLISHMENT NOTEⒶⒹ ALONG LINE ESTABLISHMENTⒶⒹ
- ⒶⒹ ESTABLISHED THE N’LY LINE OF A PORTION OF THE NW 1/4, NE 1/4 SECTION 21, T5S, R11W, SBB&M BY HOLDING MONUMENTⒶⒹ & ⒶⒹ
- ⒶⒼ ESTABLISHED THE E’LY LINE OF (R60) BY HOLDING RECORD ANGLES, DISTANCES PER (R60) BETWEEN ESTABLISHMENT NOTES ⒶⒹ & ⒶⒹ
- ⒶⒹ ESTABLISHED THE CENTERLINE OF SCENARIO DRIVE BY HOLDING MONUMENTS ⒶⒹ & ⒶⒹ PER (R5)
- ⒶⒹ ESTABLISHED PORTION OF THE C/L OF Sisson Drive HOLDING THE W’LY PROLONGATION OF LINE ESTABLISHMENTⒶⒹ TO ITS INTERSECTION WITH LINE ESTABLISHMENTⒶⒹ
- ⒶⒹ ESTABLISHED THE CENTERLINE OF Sisson Drive BY HOLDING MONUMENTS ⒶⒹ & ⒶⒹ PER (R7)
- ⒶⒹ ESTABLISHED AN ANGLE POINT ON THE CENTERLINE OF MEADOWLARK DRIVE BY BY HOLDING A RECORD DISTANCE OF 226.27’ ALONG THE W’LY PROLONGATION OF LINE ESTABLISHMENTⒶⒹ FROM MONUMENT ⒶⒹ PER (R6)
- ⒶⒹ ESTABLISHED THE CENTERLINE OF MEADOWLARK DRIVE BY HOLDING A LINE BETWEEN ESTABLISHMENT NOTE ⒶⒹ & MONUMENT ⒶⒹ PER (R6)
- ⒶⒹ ESTABLISHED THE CENTERLINE OF MEADOWLARK DRIVE BY HOLDING A LINE BETWEEN ESTABLISHMENT NOTE ⒶⒹ & MONUMENT ⒶⒹ PER (R20)
- ⒶⒼ ESTABLISHED POINT ON LINE ESTABLISHMENTⒶⒹ HOLDING RECORD TANGENT DISTANCE OF 150.86’ PER (R7) W’LY FROM ESTABLISHMENT NOTEⒶⒹ ALONG LINE ESTABLISHMENTⒶⒹ
- ⒶⒹ ESTABLISHED POINT ON LINE ESTABLISHMENTⒶⒹ HOLDING RECORD TANGENT DISTANCE OF 150.86’ PER (R7) N’LY FROM ESTABLISHMENT NOTEⒶⒹ ALONG LINE ESTABLISHMENTⒶⒹ
- ⒶⒼ ESTABLISHED SOUTH WEST CORNER OF O.C.F.C.D PARCELS BY INTERSECTION HOLDING RECORD COURSES PER (R50,R61).E’LY,N’LY & NE’LY FROM ESTABLISHMENT NOTEⒶⒹ & LINE ESTABLISHMENTⒶⒹ 54’ E’LY OF & PARALLEL WITH LINE ESTABLISHMENTⒶⒹ PER (R63).
- ⒶⒹ ESTABLISHED THE E’LY RIGHT OF WAY OF BOLSA CHICA STREET HOLDING A RECORD DISTANCE OF 60’ PER (R33) E’LY OF & PARALLEL WITH LINE ESTABLISHMENTⒶⒹ
- ⒶⒹ ESTABLISHED THE W’LY RIGHT OF WAY OF BOLSA CHICA STREET HOLDING A RECORD DISTANCE OF 60’ PER (R15) W’LY OF & PARALLEL WITH LINE ESTABLISHMENTⒶⒹ
- ⒶⒹ SFN ESTABLISHED E’LY TERMINUS OF THE C/L OF SCENARIO DRIVE HOLDING A RECORD DISTANCE OF 1190.12’ PER (R5) ALONG THE E’LY PROLONGATION OF LINE ESTABLISHMENTⒶⒹ FROM MONUMENT ⒶⒹ
- ⒶⒹ ESTABLISHED NORTH WEST CORNER OF PARCEL A (R62) BY INTERSECTION HOLDING RECORD DISTANCES PER (R62) W’LY FROM ESTABLISHMENT NOTEⒶⒹ ALONG LINE ESTABLISHMENTⒶⒹ



REFERENCES

- (R1) = M.M. 51/13
- (R2) = TRACT NO.9617 M.M 464/36–37
- (R3) = TRACT NO.3616 M.M. 124/7–11
- (R4) = TRACT NO.8698 M.M. 391/19–20
- (R5) = TRACT NO.3670 M.M. 149/34
- (R6) = TRACT NO.3508 M.M 132/41–42
- (R7) = TRACT NO.3657 M.M. 134/21–25
- (R8) = CORNER RECORD 2016–2512
- (R9) = CORNER RECORD 2016–2509
- (R10) = CORNER RECORD 2017–2508B
- (R11) = CORNER RECORD 2016–2507B
- (R12) = TRACT NO.6429 M.M. 241/11–13
- (R13) = TRACT NO.5963 M.M. 289/48–50
- (R14) = TRACT NO.9468 M.M. 407/28–29
- (R15) = TRACT NO.3750 M.M. 167/10–11
- (R16) = PARCEL MAP PMB 96/30
- (R17) = CORNER RECORD 2001–746B
- (R18) = TRACT NO.7639 M.M. 300/20–21
- (R19) = PARCEL MAP PMB 108/47–48
- (R20) = TRACT NO.3752 M.M. 132/39–40
- (R21) = CORNER RECORD 2016–2909A
- (R22) = CORNER RECORD 2019–0734
- (R23) = CORNER RECORD 2002–1563
- (R24) = CORNER RECORD 2018–0719
- (R25) = CORNER RECORD 2005–0069A
- (R26) = CORNER RECORD 2016–1032
- (R27) = CORNER RECORD 2018–1879
- (R28) = CORNER RECORD 2006–0218
- (R29) = CORNER RECORD 2018–1880
- (R30) = CORNER RECORD 2017–1234B
- (R31) = CORNER RECORD 2015–0696A
- (R32) = PARCEL MAP PMB 229/17–18

- (R33) = PARCEL MAP PMB 69/23
- (R34) = TRACT NO.3753 M.M. 132/37–38
- (R35) = TRACT NO.3642 M.M. 145/48
- (R36) = 6134/921 O.R.
- (R37) = 2702/506 O.R.
- (R38) = 2665/182 O.R.
- (R39) = 6204/184 O.R.
- (R40) = 2657/445 O.R.
- (R41) = 2587/265 O.R.
- (R42) = 5805/392 O.R.
- (R43) = 2619/186 O.R.
- (R44) = 2610/29 O.R.
- (R45) = 5933/968 O.R.
- (R46) = 5933/970 O.R.
- (R47) = 5824/56 O.R.
- (R48) = 2643/223 O.R.
- (R49) = 2610/22 O.R.
- (R50) = 2641/483 O.R.
- (R51) = 11977/744 O.R.
- (R52) = 2637/406 O.R.
- (R53) = 2619/188 O.R.
- (R54) = 6257/683 O.R.
- (R55) = 5824/51 O.R.
- (R56) = 6022/916 O.R.
- (R57) = 2587/215 O.R.
- (R58) = 2726/540 O.R.
- (R59) = 2568/203 O.R.
- (R60) = 2539/640 O.R.
- (R61) = 7975/638 O.R.
- (R62) = 2576/609 O.R.
- (R63) = 8008/356 O.R.
- (R64) = TRACT NO.3643 M.M. 153/11–12
- (R65) = 5685/459 O.R.
- (R66) = 5623/212 O.R.
- (R67) = RECORD OF SURVEY RSB 72/43
- (R68) = RECORD OF SURVEY RSB 58/35–36

			COUNTY OF ORANGE OC PUBLIC WORKS OC SURVEY/FIELD SERVICES/BOUNDARY ANALYSIS & MAPPING				
			SUNSET CHANNEL(C07) BOUNDARY MAP				
			ESTABLISHMENT & MONUMENT NOTES				
			PROJECT LIMITS: HEIL AVENUE UPSTREAM TO EDINGER AVENUE				
			DATE OF SURVEY: 08/06/2020		BY: T.L.OFGREEN & PARTY		SHEET NO. 3 of 26
			MAPPING		BY: K.AHMED		
OFFICE CHECK		BY: M.KUBISTY, PLS					
FIELD CHECK		BY: T.L.OFGREEN					
SCALE: 1"=20'		W.O. #EF21470					
MARK	DATE	ITEM	FILE #1920PW-PM0004				
REVISIONS			FILE: SUNSET_CHANNEL_BOUNDARY_2021_01272021.DWG				



BOLSA CHICA CHANNEL

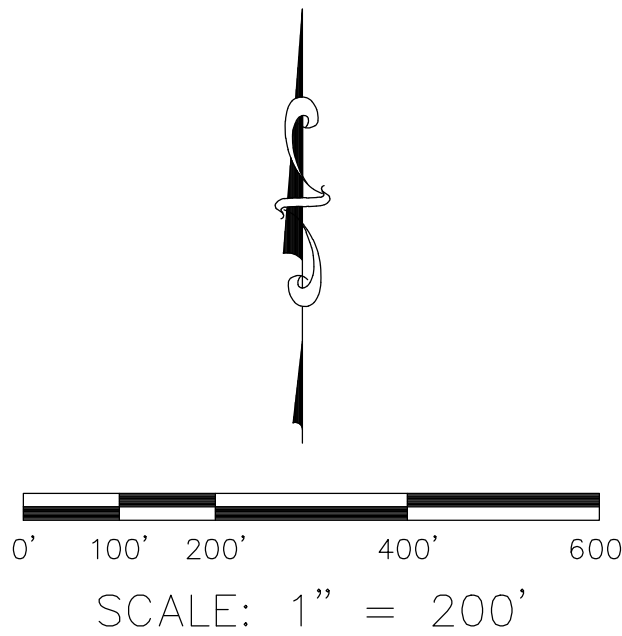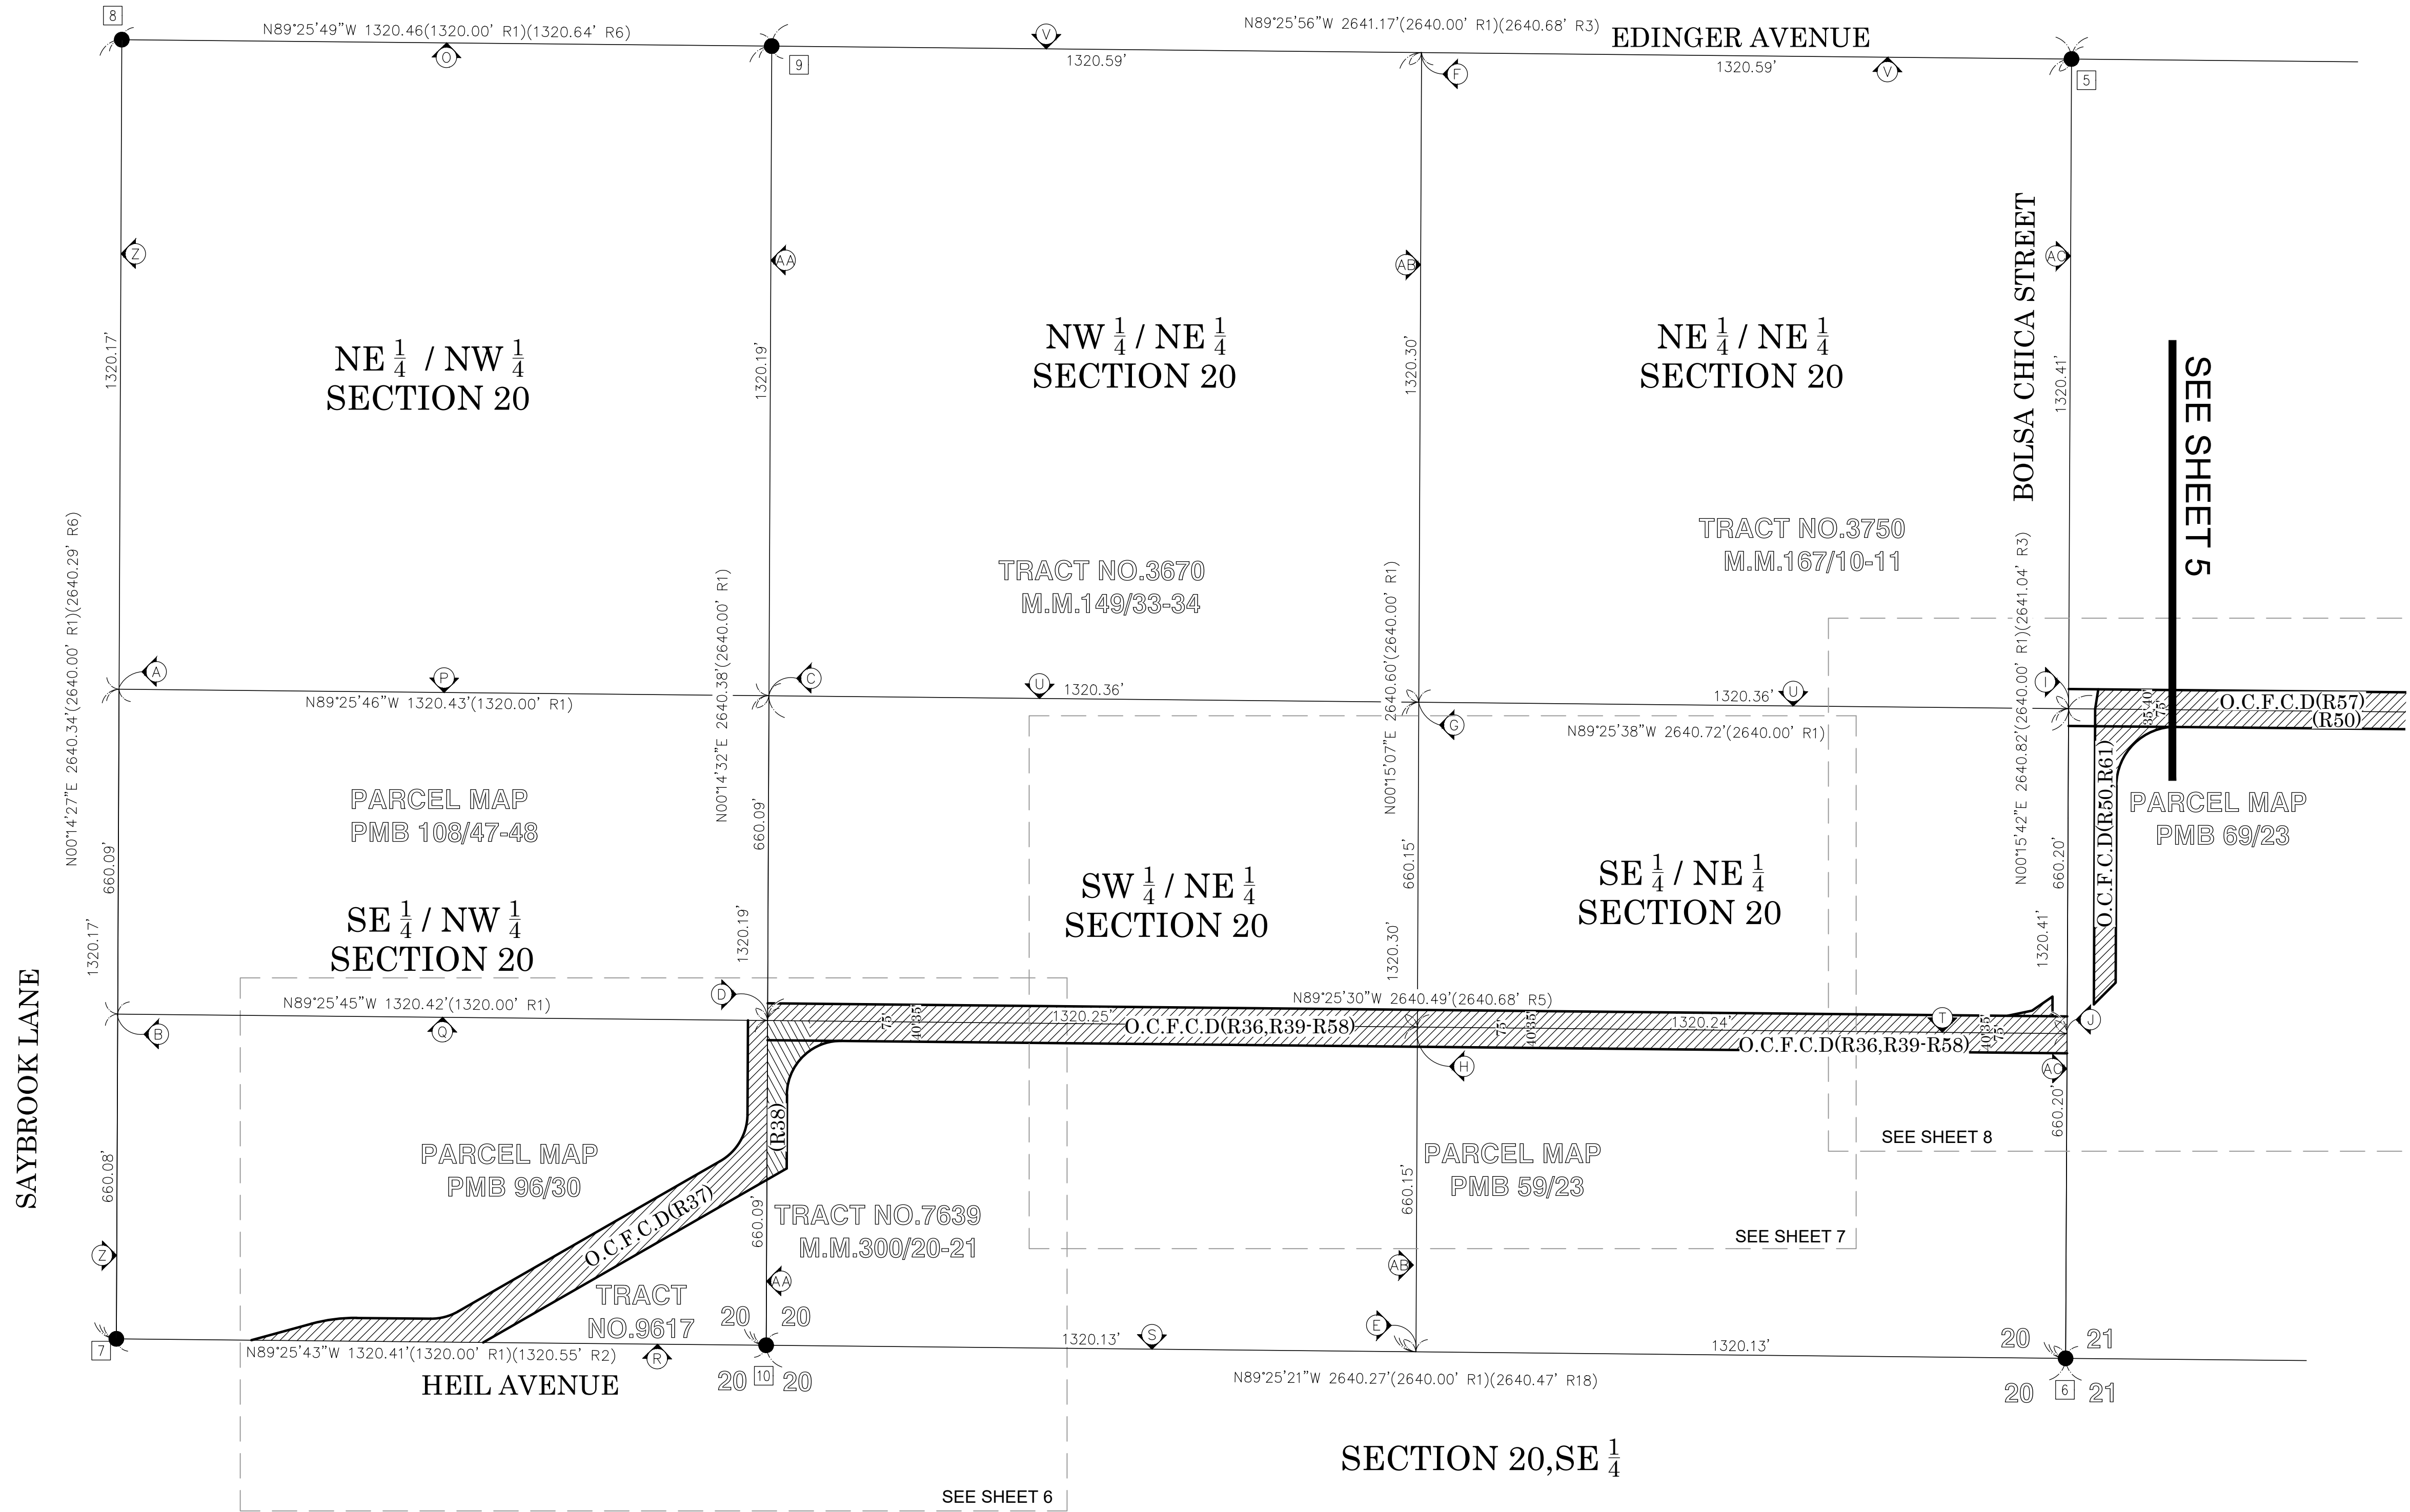

U.S. Survey Foot
OC Public Works
OC Survey/Field Services
Boundary Analysis & Mapping

- LEGEND**
- FOUND MONUMENT AS NOTED
 - ⊗ SEARCHED, FOUND NOTHING.
 - (A) CENTERLINE CONSTRUCTION SEE SHEET 12

				COUNTY OF ORANGE OC PUBLIC WORKS OC SURVEY/FIELD SERVICES/BOUNDARY ANALYSIS & MAPPING	
		SUNSET CHANNEL(C07) BOUNDARY MAP			
		SECTIONALIZED BREAKDOWN			
		PROJECT LIMITS: HEIL AVENUE UPSTREAM TO EDINGER AVENUE			
		DATE OF SURVEY:08/06/2020	BY:T.LOFGREEN & PARTY		SHEET NO. 4 of 26
		MAPPING	BY:K.AHMED		
		OFFICE CHECK	BY:M.KUBISTY, PLS		
		FIELD CHECK	BY:T.LOFGREEN		
MARK	DATE	ITEM	SCALE:1"=200'	W.O. #EF21470	FILE #1920PW-PM0004
REVISIONS			FILE:SUNSET_CHANNEL_BOUNDARY_2021_01272021.DWG		

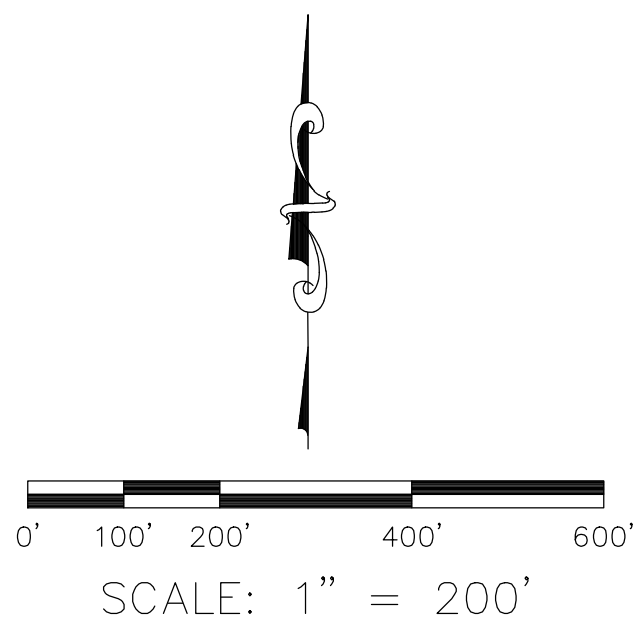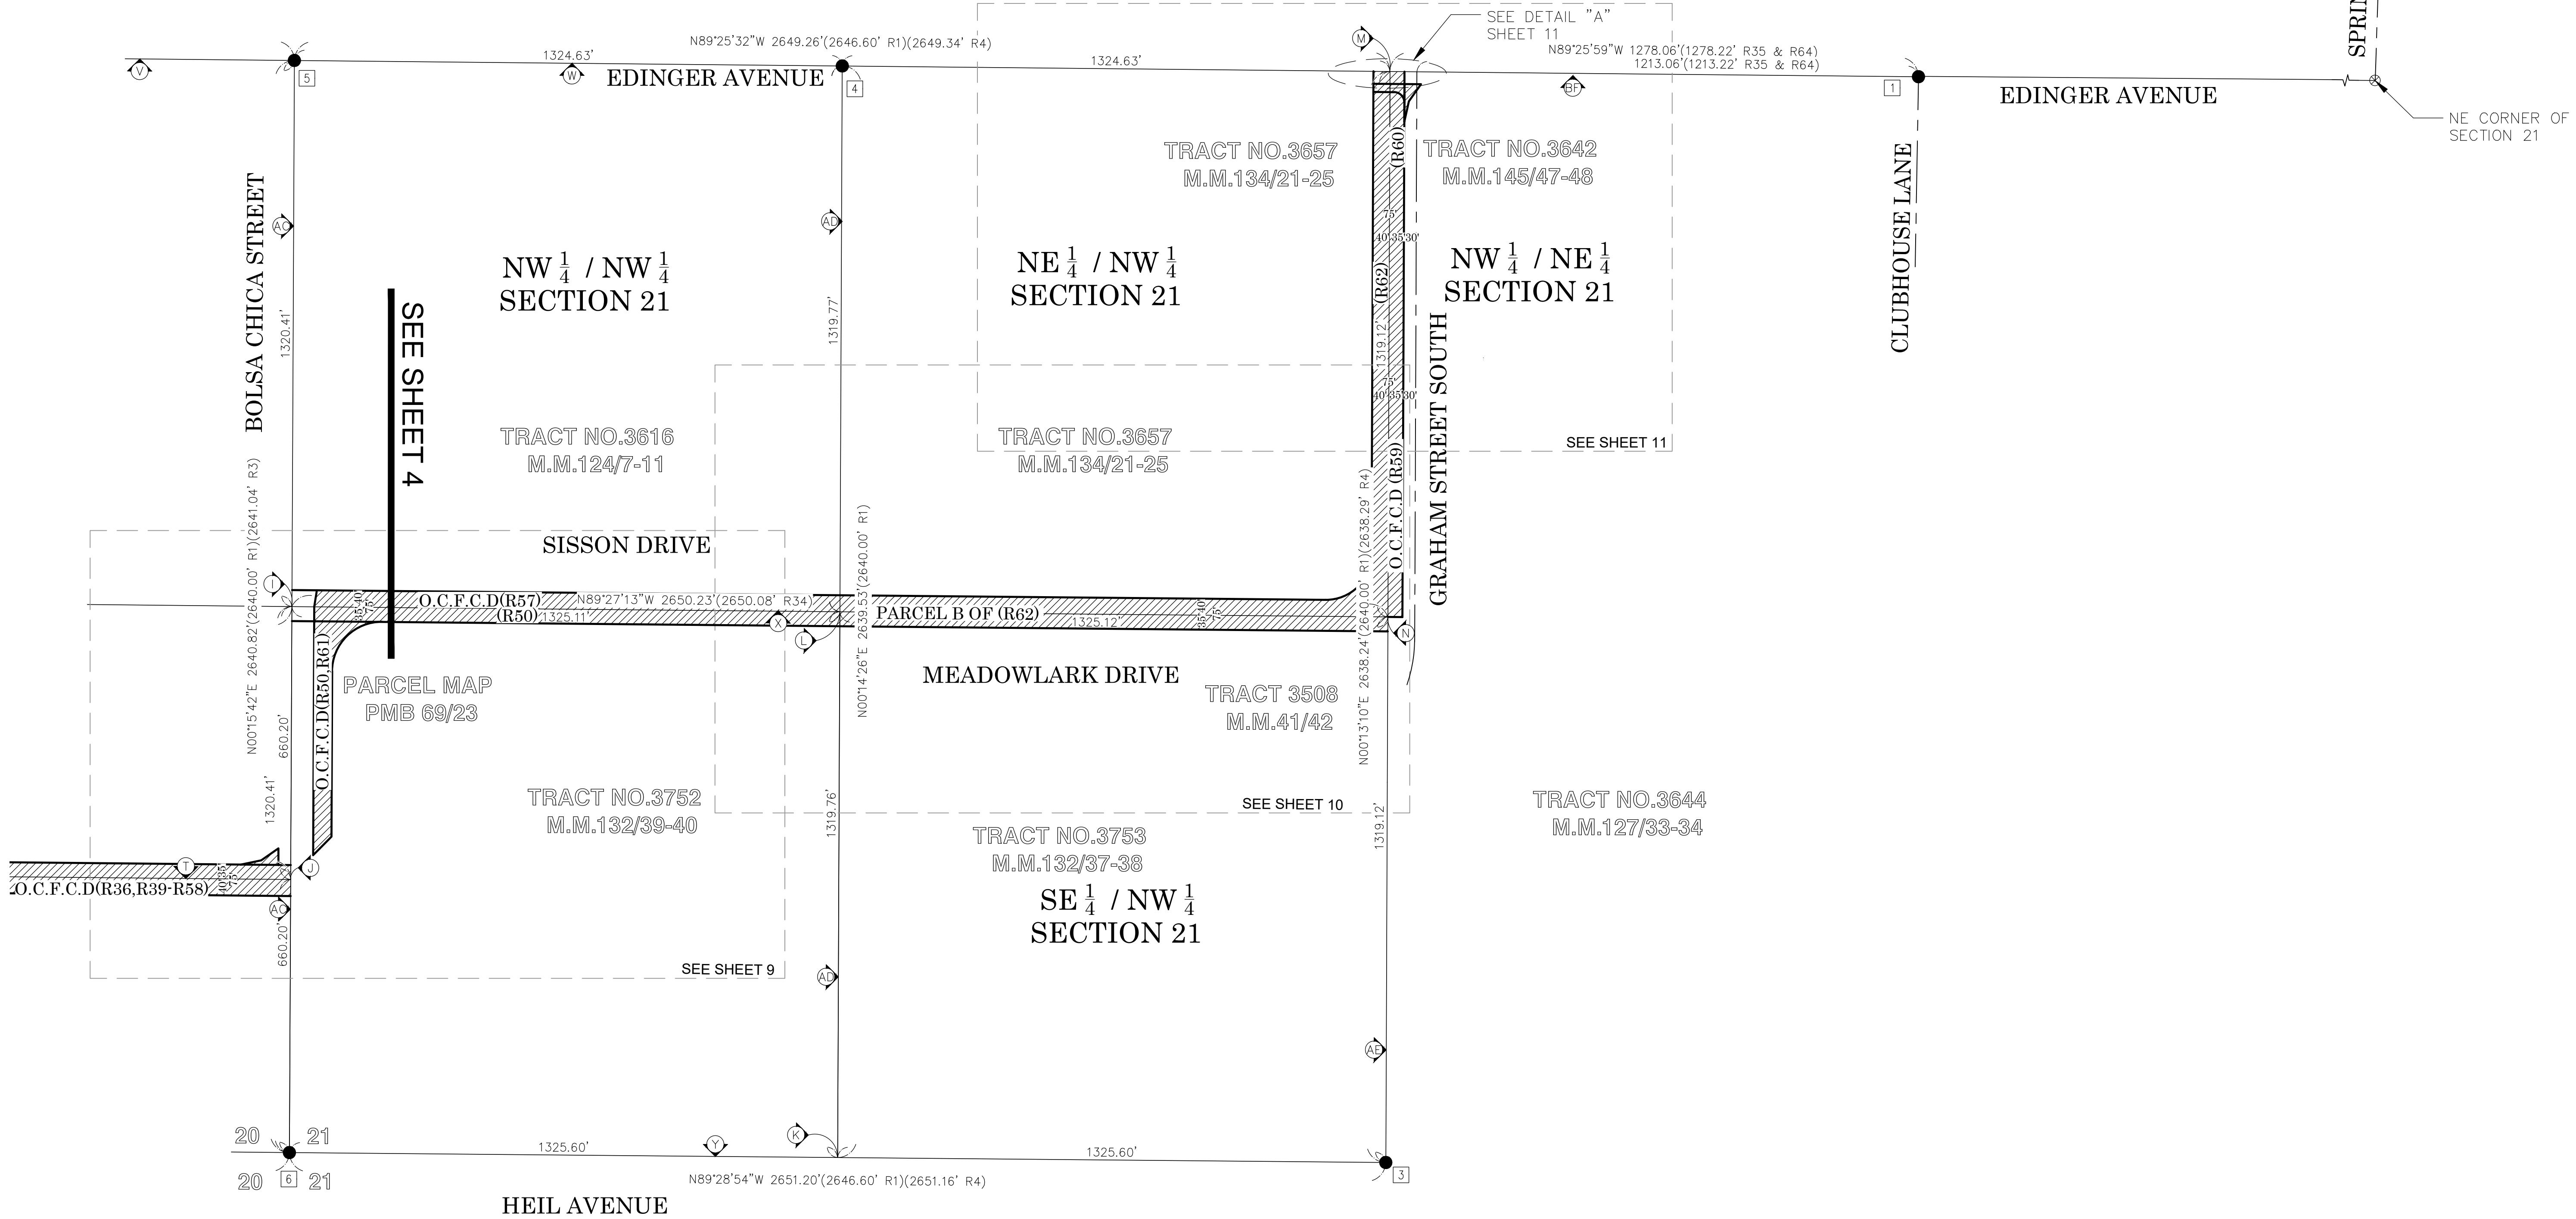


U.S. Survey
Foot
OC Public Works
OC Survey/Field Services
Boundary Analysis & Mapping

LEGEND

- FOUND MONUMENT AS NOTED
- ⊗ SEARCHED, FOUND NOTHING.
- Ⓐ CENTERLINE CONSTRUCTION SEE SHEET 12

			COUNTY OF ORANGE OC PUBLIC WORKS OC SURVEY/FIELD SERVICES/BOUNDARY ANALYSIS & MAPPING		
SUNSET CHANNEL(C07) BOUNDARY MAP					
SECTIONALIZED BREAKDOWN					
PROJECT LIMITS: HEIL AVENUE UPSTREAM TO EDINGER AVENUE					
DATE OF SURVEY:08/06/2020			BY:T.LOFGREEN & PARTY		SHEET NO. 5 of 26
MAPPING			BY:K.AHMED		
OFFICE CHECK			BY:M.KUBISTY, PLS		
FIELD CHECK			BY:T.LOFGREEN		
SCALE:1"=200'			W.O. #EF21470		
FILE: #1920PW-PM0004					
FILE: SUNSET_CHANNEL_BOUNDARY_2021_01272021.DWG					
MARK	DATE	ITEM	REVISIONS		

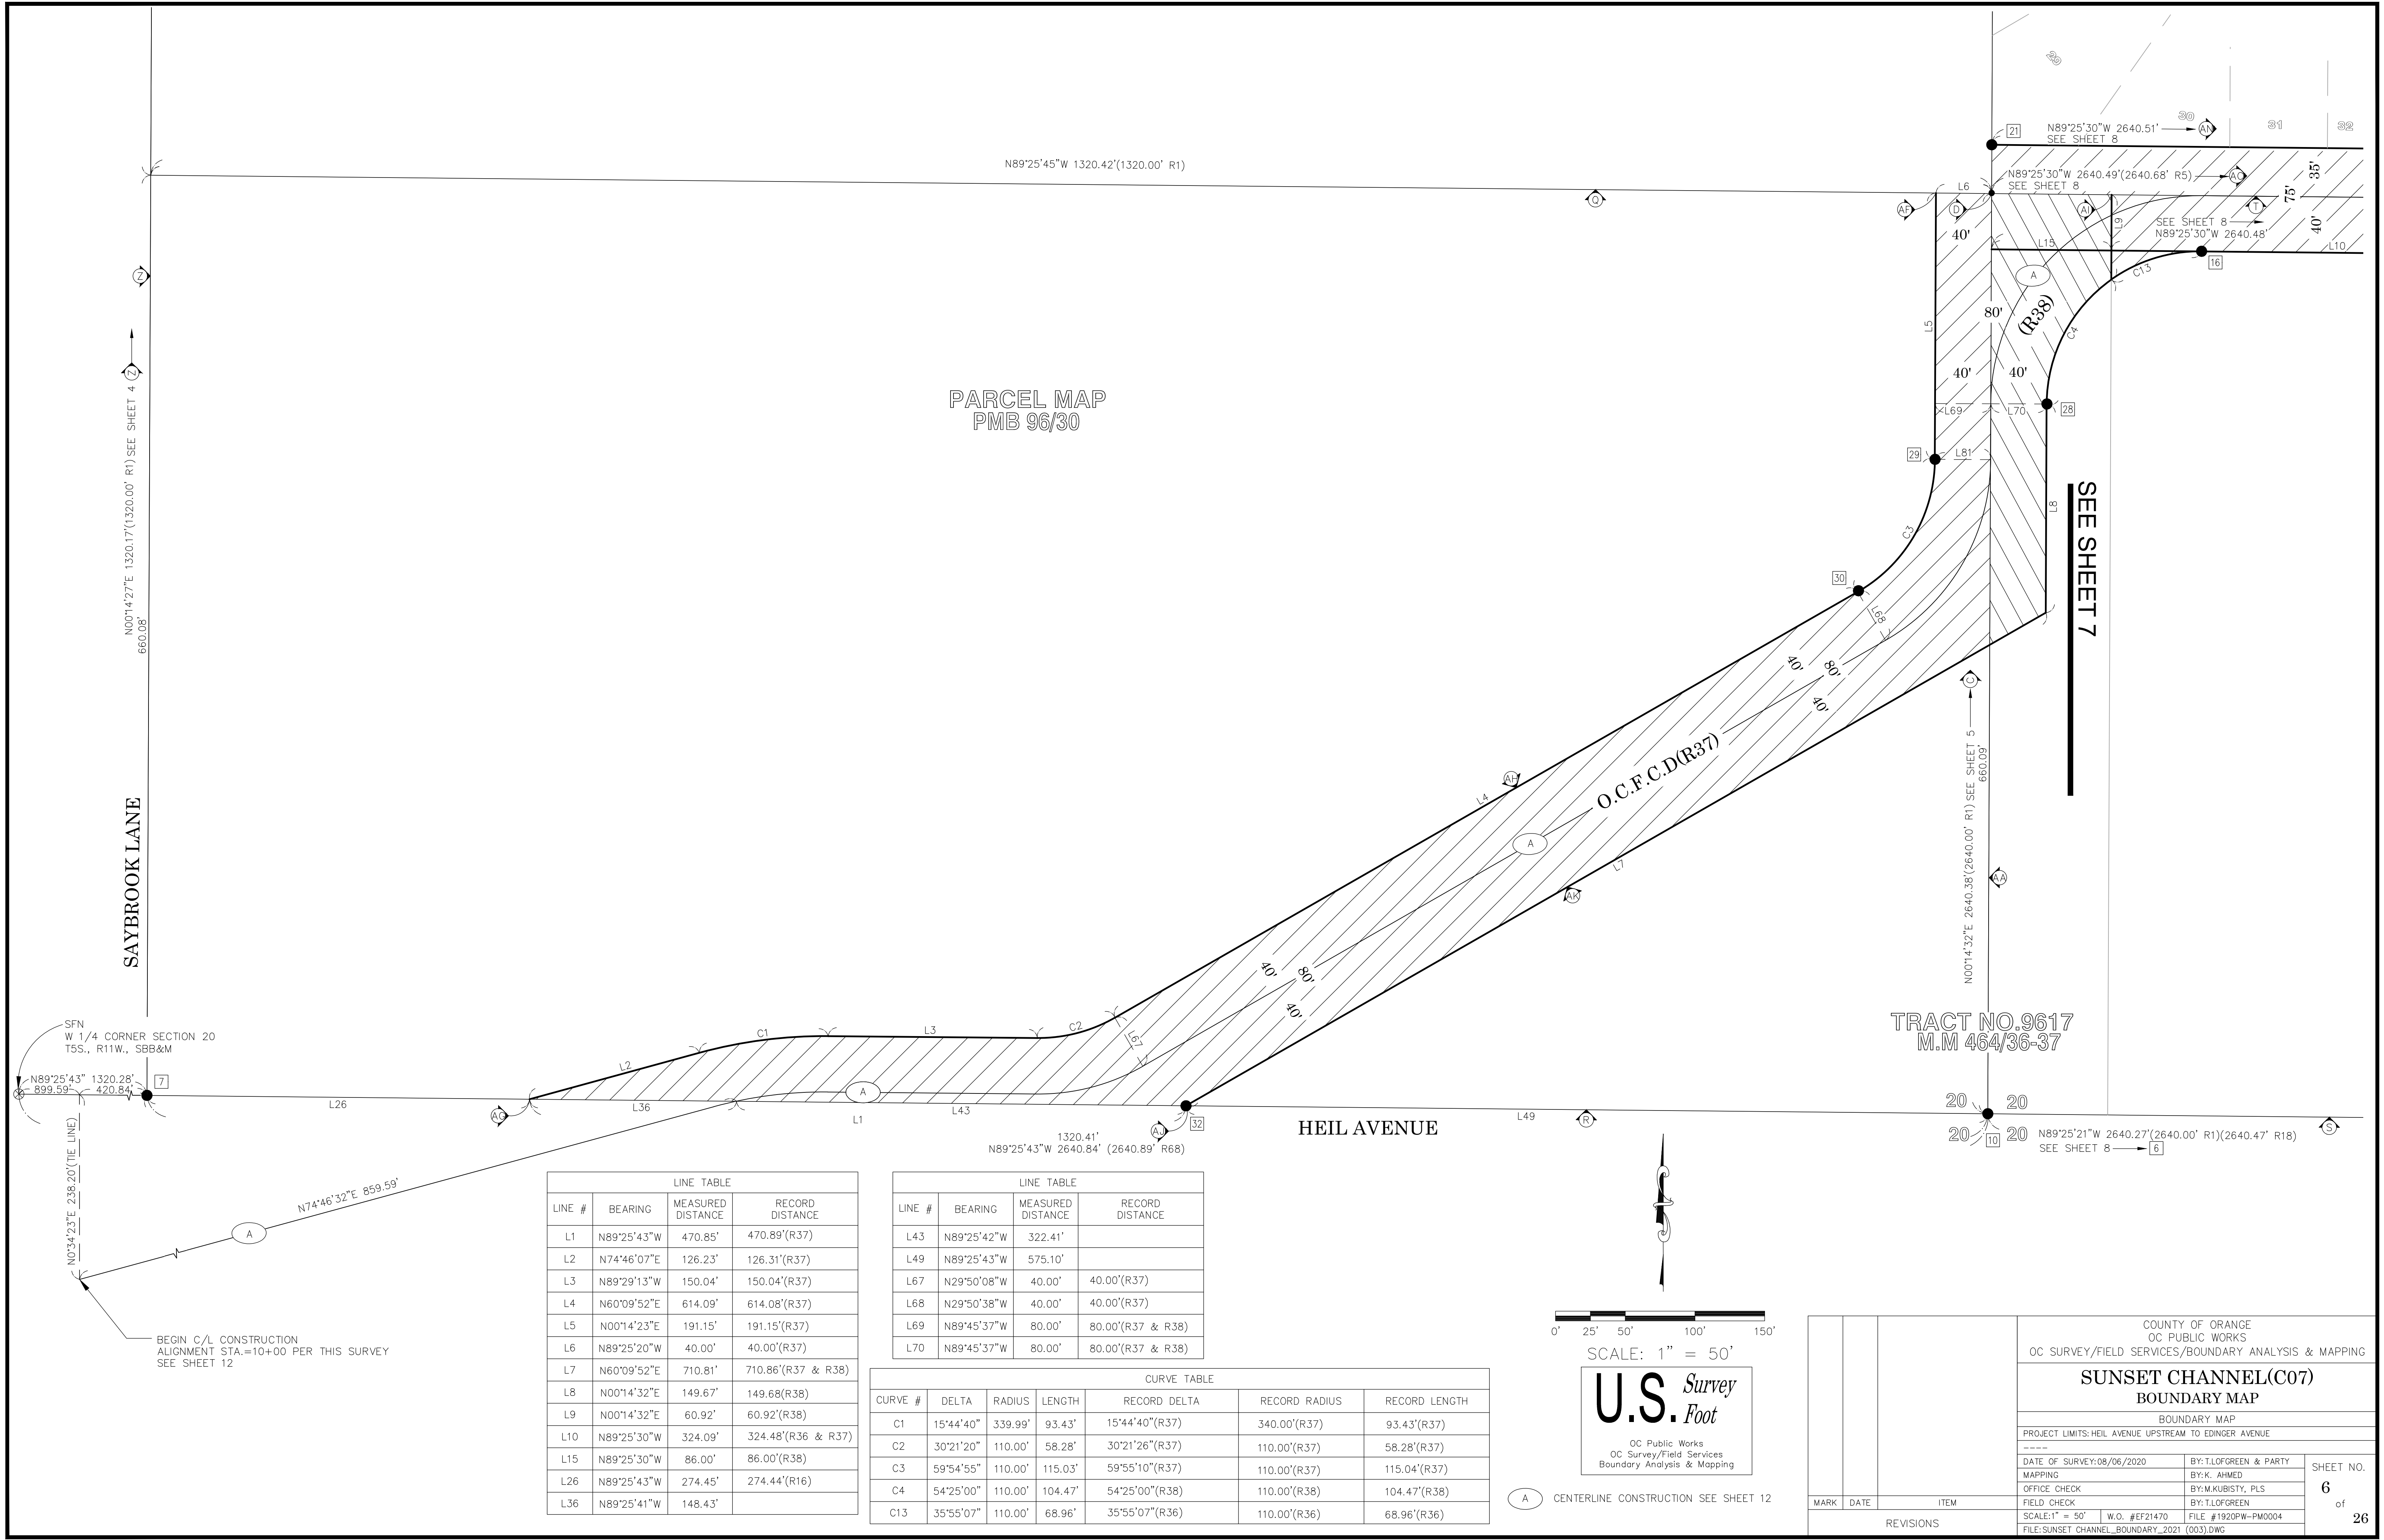

LINE TABLE			
LINE #	BEARING	MEASURED DISTANCE	RECORD DISTANCE
L1	N89°25'43"W	470.85'	470.89'(R37)
L2	N74°46'07"E	126.23'	126.31'(R37)
L3	N89°29'13"W	150.04'	150.04'(R37)
L4	N60°09'52"E	614.09'	614.08'(R37)
L5	N00°14'23"E	191.15'	191.15'(R37)
L6	N89°25'20"W	40.00'	40.00'(R37)
L7	N60°09'52"E	710.81'	710.86'(R37 & R38)
L8	N00°14'32"E	149.67'	149.68(R38)
L9	N00°14'32"E	60.92'	60.92'(R38)
L10	N89°25'30"W	324.09'	324.48'(R36 & R37)
L15	N89°25'30"W	86.00'	86.00'(R38)
L26	N89°25'43"W	274.45'	274.44'(R16)
L36	N89°25'41"W	148.43'	

LINE TABLE			
LINE #	BEARING	MEASURED DISTANCE	RECORD DISTANCE
L43	N89°25'42"W	322.41'	
L49	N89°25'43"W	575.10'	
L67	N29°50'08"W	40.00'	40.00'(R37)
L68	N29°50'38"W	40.00'	40.00'(R37)
L69	N89°45'37"W	80.00'	80.00'(R37 & R38)
L70	N89°45'37"W	80.00'	80.00'(R37 & R38)

CURVE TABLE					
CURVE #	DELTA	RADIUS	LENGTH	RECORD DELTA	RECORD RADIUS
C1	15°44'40"	339.99'	93.43'	15°44'40"(R37)	340.00'(R37)
C2	30°21'20"	110.00'	58.28'	30°21'26"(R37)	110.00'(R37)
C3	59°54'55"	110.00'	115.03'	59°55'10"(R37)	110.00'(R37)
C4	54°25'00"	110.00'	104.47'	54°25'00"(R38)	110.00'(R38)
C13	35°55'07"	110.00'	68.96'	35°55'07"(R36)	110.00'(R36)

0'25'50'100'150'

SCALE: 1" = 50'

U.S. Survey Foot


OC Public Works
OC Survey/Field Services
Boundary Analysis & Mapping

A

CENTERLINE CONSTRUCTION SEE SHEET 12

			COUNTY OF ORANGE OC PUBLIC WORKS OC SURVEY/FIELD SERVICES/BOUNDARY ANALYSIS & MAPPING			
			SUNSET CHANNEL(C07) BOUNDARY MAP			
			BOUNDARY MAP			
			PROJECT LIMITS: HEIL AVENUE UPSTREAM TO EDINGER AVENUE			


			DATE OF SURVEY: 08/06/2020		BY: TLOFGREEN & PARTY	
MAPPING		BY: K. AHMED				
OFFICE CHECK		BY: M. KUBISTY, PLS				
FIELD CHECK		BY: TLOFGREEN				
SCALE: 1" = 50'		W.O. #EF21470				
MARK	DATE	ITEM	FILE: SUNSET_CHANNEL_BOUNDARY_2021 (003).DWG			
REVISIONS						

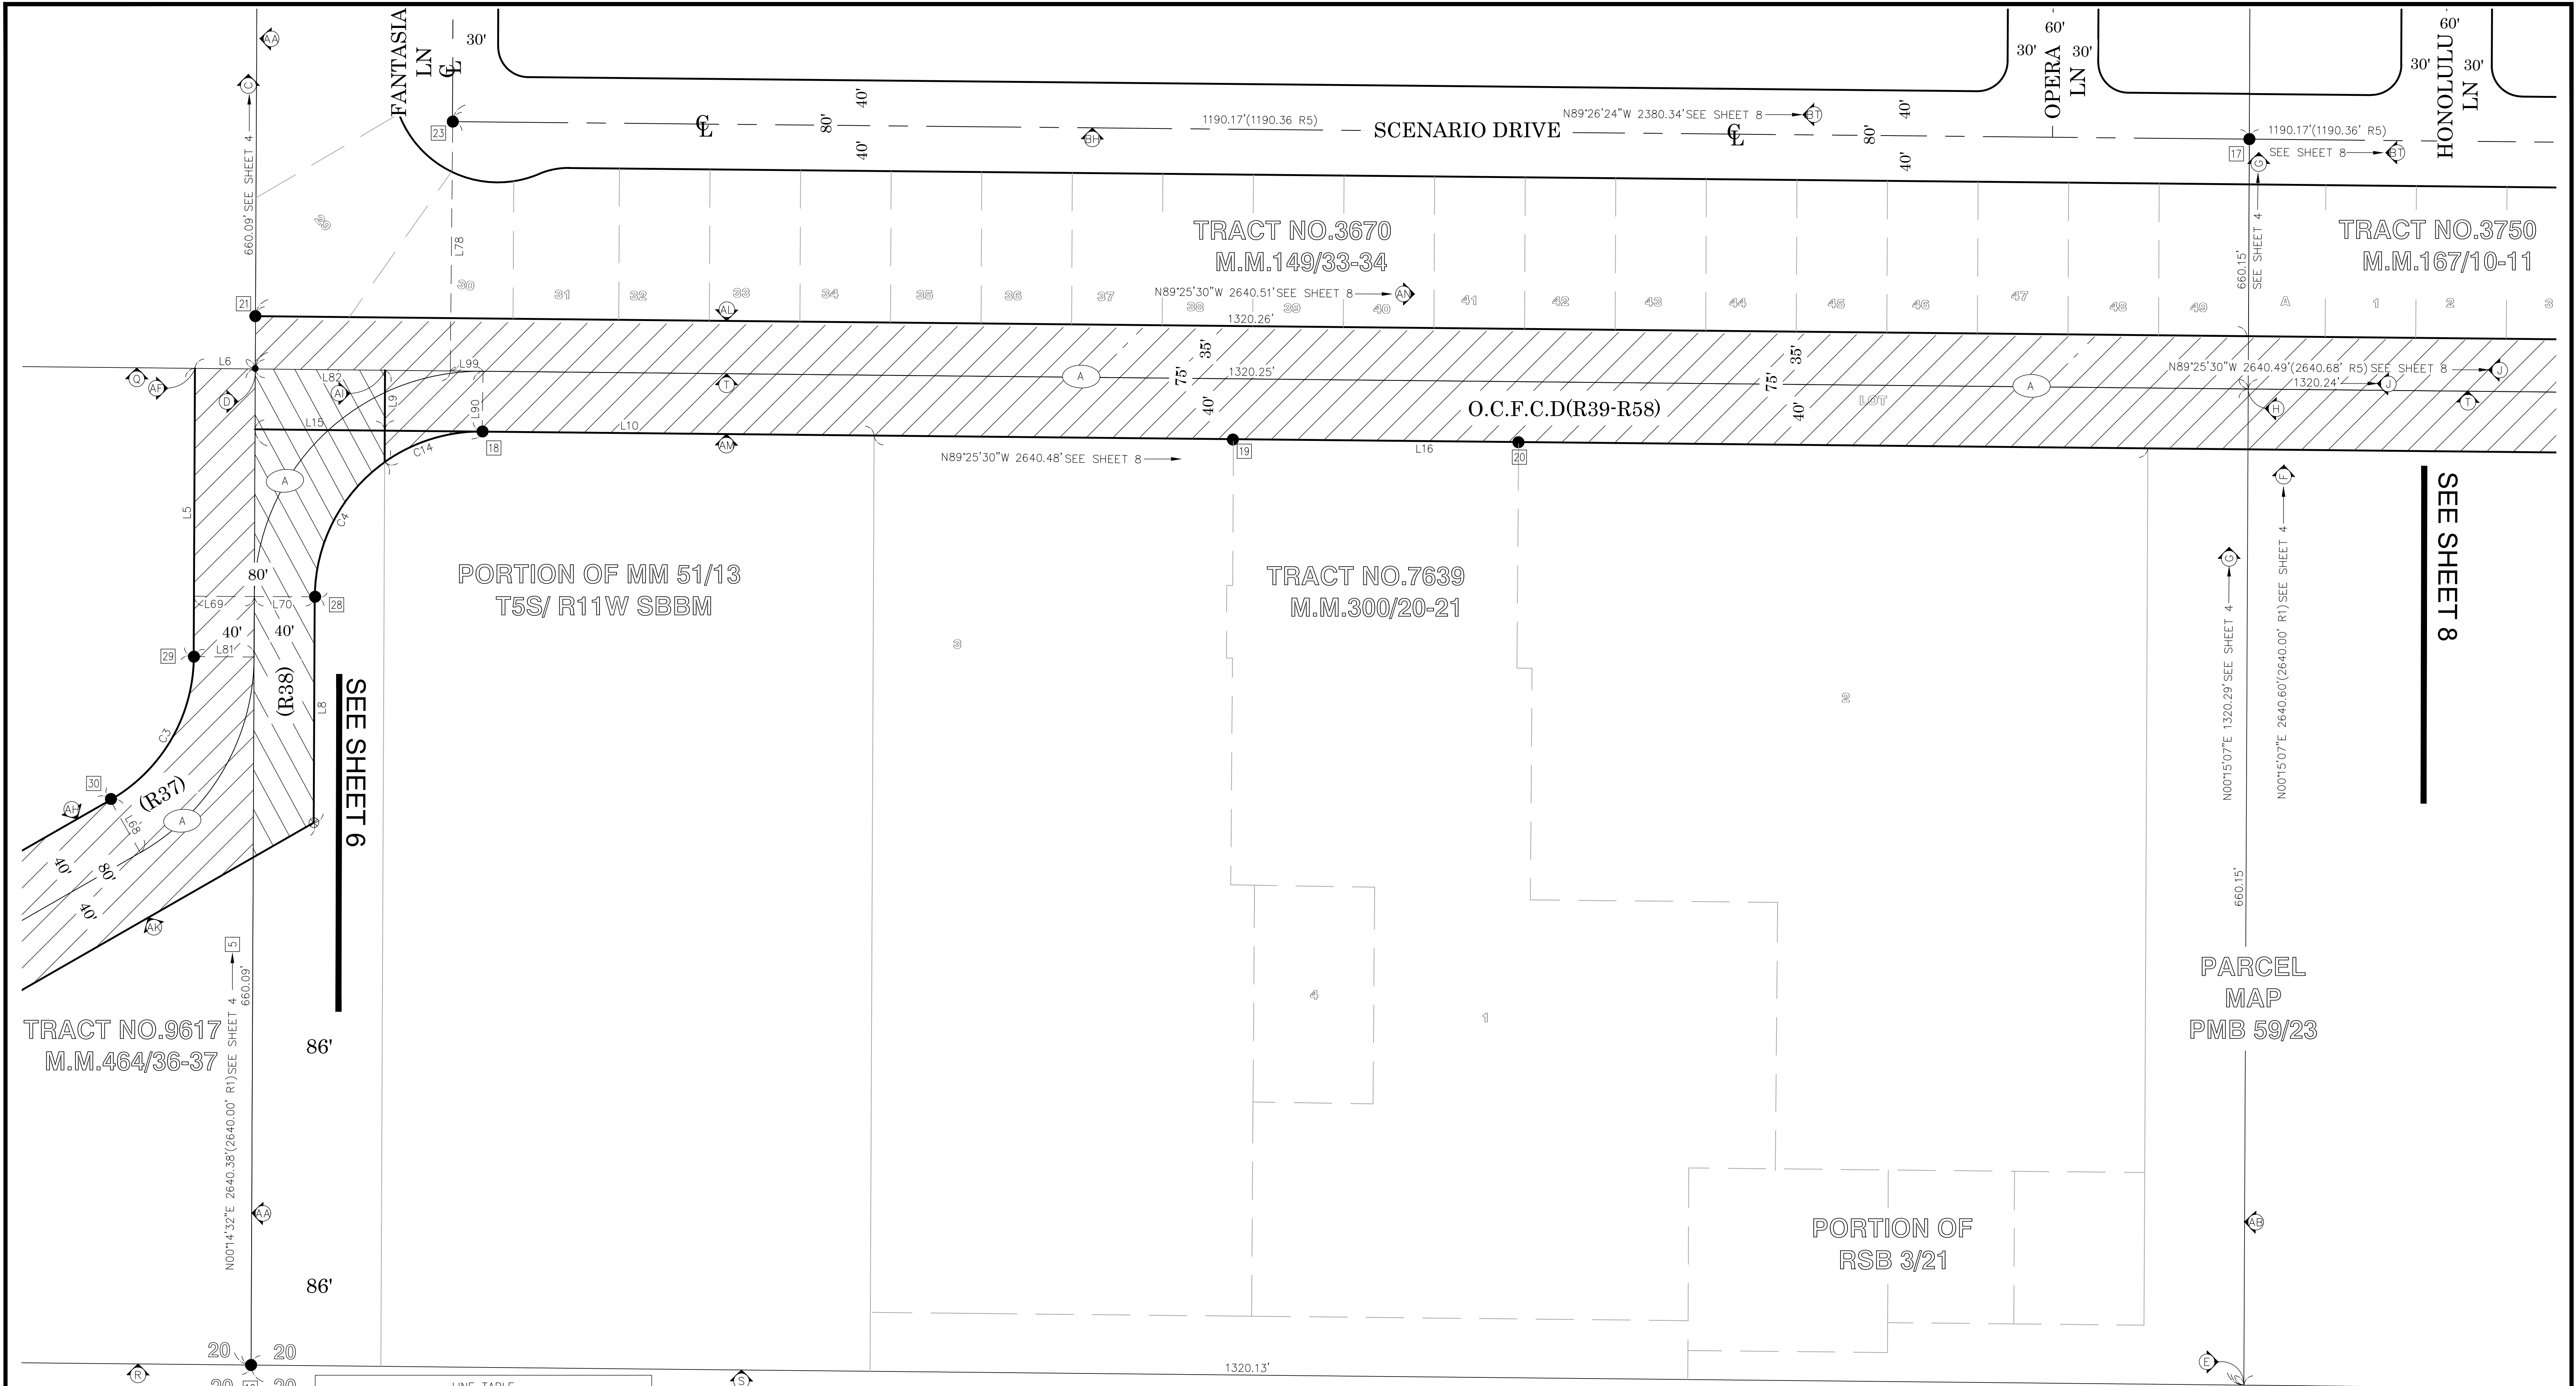

LINE TABLE			
LINE #	BEARING	MEASURED DISTANCE	RECORD DISTANCE
L5	N00°14'23"E	191.15'	191.15'(R16)
L6	N89°25'20"W	40.00'	40.00'(R16)
L8	N00°14'32"E	149.67'	149.55'(R16)
L9	N00°14'32"E	60.92'	60.92'(R16)
L10	N89°25'30"W	324.09'	324.08'(R18)
L15	N89°25'30"W	86.00'	86.00'(R16)
L16	N89°25'30"W	843.84'	843.86'(R18)
L78	N00°34'30"E	165.22'	165.00'(R5)
L82	N89°25'39"W	129.16'	130.00'(R5)

CURVE TABLE						
CURVE #	DELTA	RADIUS	LENGTH	RECORD DELTA	RECORD RADIUS	RECORD LENGTH
C3	59°54'55"	110.00'	115.03'	59°55'10"(R16)	110.00'(R16)	115.04'(R16)
C4	54°25'00"	110.00'	104.47'	54°25'00"(R16)	110.00'(R16)	104.47'(R16)

LINE TABLE			
LINE #	BEARING	MEASURED DISTANCE	RECORD DISTANCE
L90	N00°42'58"E	40.00'	40.00'(R5)
L99	N89°27'02"W	21.74'	(M&R CR5)

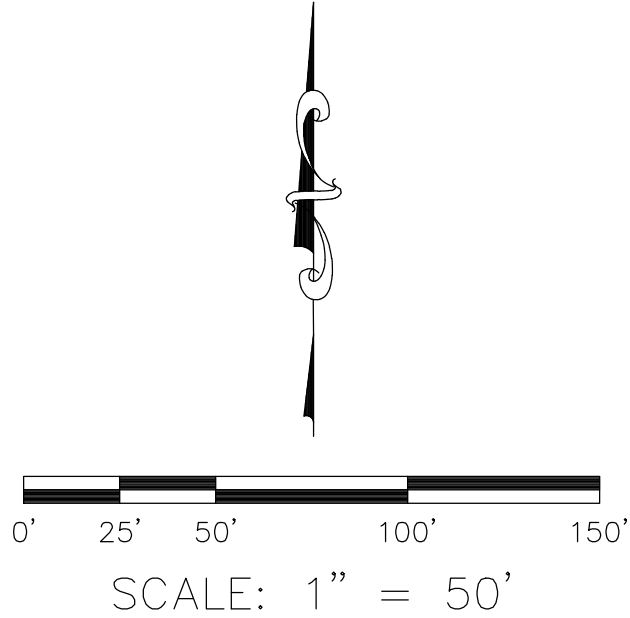


U.S. Survey Foot

OC Public Works
OC Survey/Field Services
Boundary Analysis & Mapping

A

CENTERLINE CONSTRUCTION SEE SHEET 12

		COUNTY OF ORANGE OC PUBLIC WORKS OC SURVEY/FIELD SERVICES/BOUNDARY ANALYSIS & MAPPING		
		SUNSET CHANNEL(C07) BOUNDARY MAP		
		BOUNDARY MAP		
		PROJECT LIMITS: HEIL AVENUE UPSTREAM TO EDINGER AVENUE		
MARK	DATE	DATE OF SURVEY: 08/06/2020		SHEET NO. 7 of 26
		MAPPING		
		OFFICE CHECK		
		FIELD CHECK		
		SCALE: 1" = 50' W.O. #EF21470		
REVISIONS		FILE: SUNSET_BOUNDARY_2020.DWG		
		BY: TLOFGREEN & PARTY		
		BY: K. AHMED		
		BY: M. KUBISTY, PLS		
		BY: TLOFGREEN		
		FILE #1920PW-PM0004		

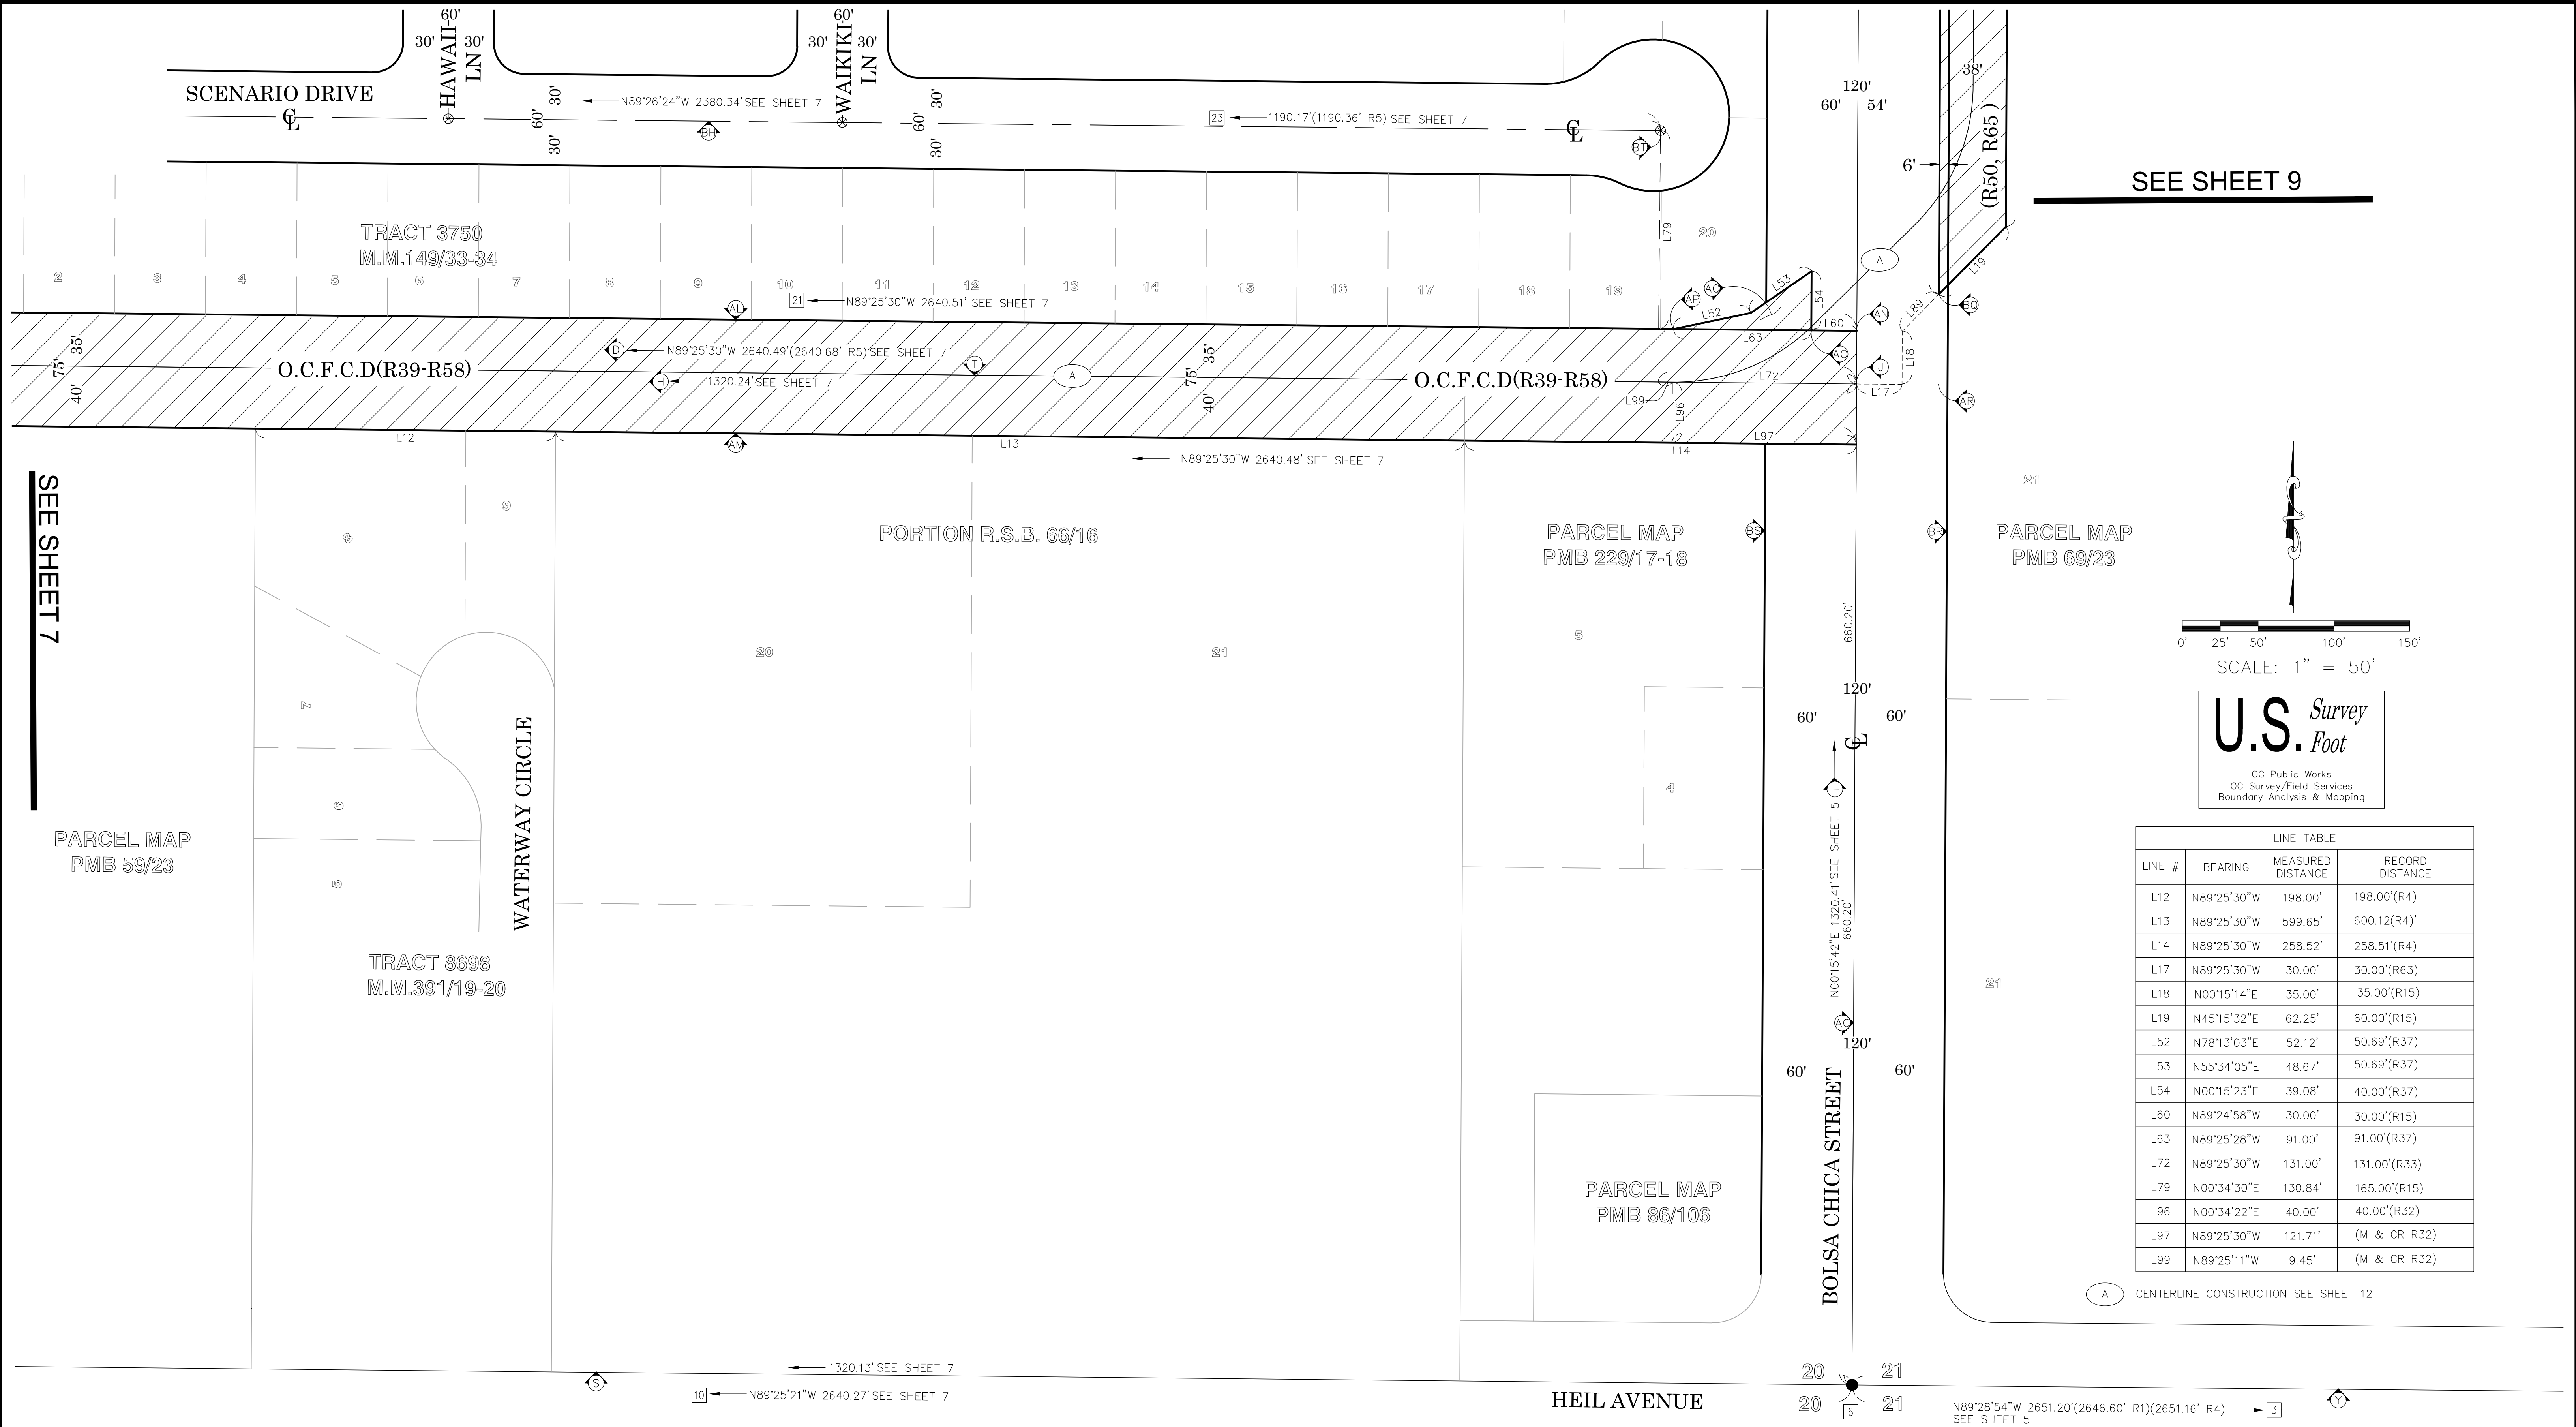

North arrow pointing up.

Graphic scale bar: 0' 25' 50' 100' 150'

SCALE: 1" = 50'


U.S. Survey Foot

OC Public Works
OC Survey/Field Services
Boundary Analysis & Mapping

LINE TABLE			
LINE #	BEARING	MEASURED DISTANCE	RECORD DISTANCE
L12	N89°25'30"W	198.00'	198.00'(R4)
L13	N89°25'30"W	599.65'	600.12(R4)'
L14	N89°25'30"W	258.52'	258.51'(R4)
L17	N89°25'30"W	30.00'	30.00'(R6.3)
L18	N00°15'14"E	35.00'	35.00'(R15)
L19	N45°15'32"E	62.25'	60.00'(R15)
L52	N78°13'03"E	52.12'	50.69'(R37)
L53	N55°34'05"E	48.67'	50.69'(R37)
L54	N00°15'23"E	39.08'	40.00'(R37)
L60	N89°24'58"W	30.00'	30.00'(R15)
L63	N89°25'28"W	91.00'	91.00'(R37)
L72	N89°25'30"W	131.00'	131.00'(R33)
L79	N00°34'30"E	130.84'	165.00'(R15)
L96	N00°34'22"E	40.00'	40.00'(R32)
L97	N89°25'30"W	121.71'	(M & CR R32)
L99	N89°25'11"W	9.45'	(M & CR R32)

(A) CENTERLINE CONSTRUCTION SEE SHEET 12

			COUNTY OF ORANGE OC PUBLIC WORKS OC SURVEY/FIELD SERVICES/BOUNDARY ANALYSIS & MAPPING				
			SUNSET CHANNEL(C07) BOUNDARY MAP				
			BOUNDARY MAP				
			PROJECT LIMITS: HEIL AVENUE UPSTREAM TO EDINGER AVENUE				
			DATE OF SURVEY:08/06/2020		BY:TLOFGREEN & PARTY		SHEET NO. 8 of 26
			MAPPING		BY:K. AHMED		
OFFICE CHECK		BY:M.KUBISTY, PLS					
FIELD CHECK		BY:TLOFGREEN					
MARK	DATE	ITEM	SCALE:1" = 50' W.O. #EF21470 FILE #1920PW-PM0004				
REVISIONS			FILE:SUNSET_BOUNDARY_2020.DWG				

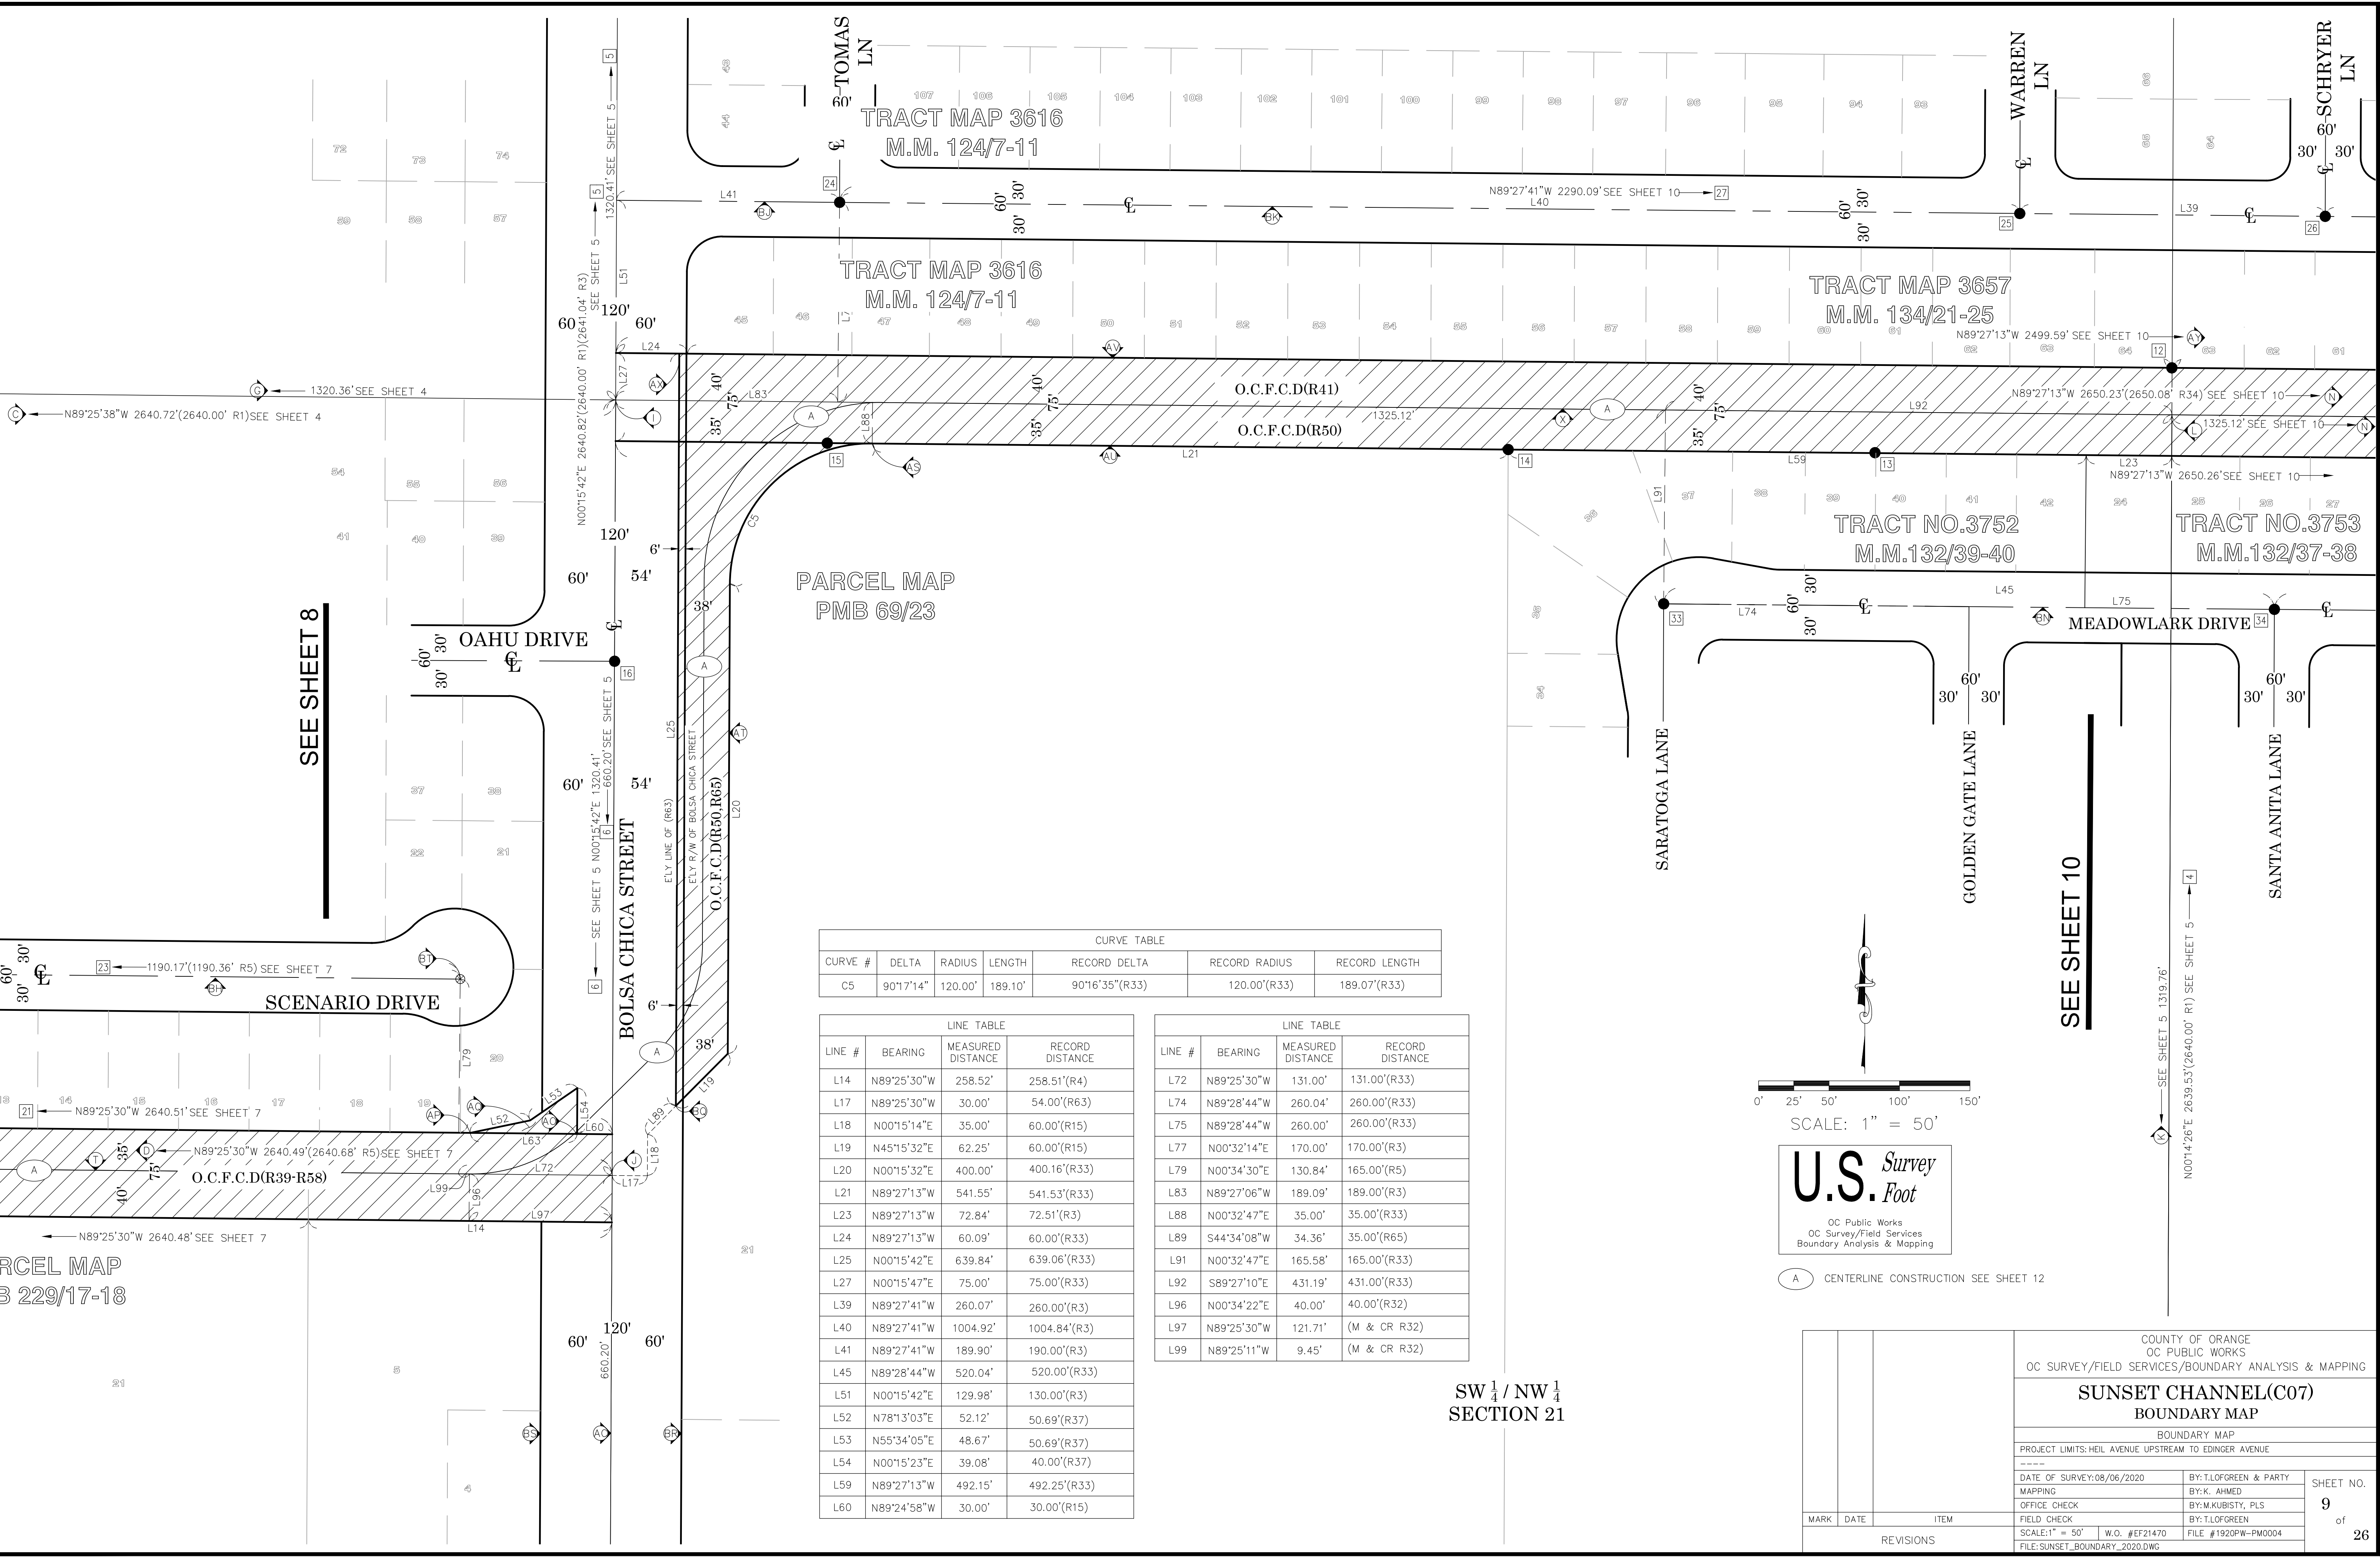


CURVE TABLE					
CURVE #	DELTA	RADIUS	LENGTH	RECORD DELTA	RECORD RADIUS
C5	90°17'14"	120.00'	189.10'	90°16'35"(R33)	120.00'(R33)

LINE TABLE			
LINE #	BEARING	MEASURED DISTANCE	RECORD DISTANCE
L14	N89°25'30"W	258.52'	258.51'(R4)
L17	N89°25'30"W	30.00'	54.00'(R63)
L18	N00°15'14"E	35.00'	60.00'(R15)
L19	N45°15'32"E	62.25'	60.00'(R15)
L20	N00°15'32"E	400.00'	400.16'(R33)
L21	N89°27'13"W	541.55'	541.53'(R33)
L23	N89°27'13"W	72.84'	72.51'(R3)
L24	N89°27'13"W	60.09'	60.00'(R33)
L25	N00°15'42"E	639.84'	639.06'(R33)
L27	N00°15'47"E	75.00'	75.00'(R33)
L39	N89°27'41"W	260.07'	260.00'(R3)
L40	N89°27'41"W	1004.92'	1004.84'(R3)
L41	N89°27'41"W	189.90'	190.00'(R3)
L45	N89°28'44"W	520.04'	520.00'(R33)
L51	N00°15'42"E	129.98'	130.00'(R3)
L52	N78°13'03"E	52.12'	50.69'(R37)
L53	N55°34'05"E	48.67'	50.69'(R37)
L54	N00°15'23"E	39.08'	40.00'(R37)
L59	N89°27'13"W	492.15'	492.25'(R33)
L60	N89°24'58"W	30.00'	30.00'(R15)

LINE TABLE			
LINE #	BEARING	MEASURED DISTANCE	RECORD DISTANCE
L72	N89°25'30"W	131.00'	131.00'(R33)
L74	N89°28'44"W	260.04'	260.00'(R33)
L75	N89°28'44"W	260.00'	260.00'(R33)
L77	N00°32'14"E	170.00'	170.00'(R3)
L79	N00°34'30"E	130.84'	165.00'(R5)
L83	N89°27'06"W	189.09'	189.00'(R3)
L88	N00°32'47"E	35.00'	35.00'(R33)
L89	S44°34'08"W	34.36'	35.00'(R65)
L91	N00°32'47"E	165.58'	165.00'(R33)
L92	S89°27'10"E	431.19'	431.00'(R33)
L96	N00°34'22"E	40.00'	40.00'(R32)
L97	N89°25'30"W	121.71'	(M & CR R32)
L99	N89°25'11"W	9.45'	(M & CR R32)


SW $\frac{1}{4}$ / NW $\frac{1}{4}$
SECTION 21

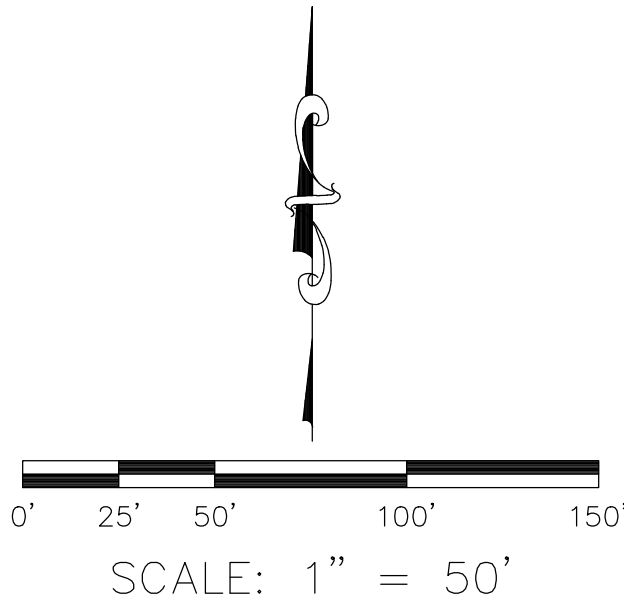

U.S. Survey Foot



OC Public Works
OC Survey/Field Services
Boundary Analysis & Mapping

			COUNTY OF ORANGE OC PUBLIC WORKS OC SURVEY/FIELD SERVICES/BOUNDARY ANALYSIS & MAPPING			
			SUNSET CHANNEL(C07) BOUNDARY MAP			
			BOUNDARY MAP			
			PROJECT LIMITS: HEIL AVENUE UPSTREAM TO EDINGER AVENUE			
			DATE OF SURVEY: 08/06/2020			
MARK	DATE	ITEM	DATE OF SURVEY: 08/06/2020		BY: TLOFGREEN & PARTY	SHEET NO. 9 of 26
			MAPPING		BY: K. AHMED	
			OFFICE CHECK		BY: M. KUBISTY, PLS	
			FIELD CHECK		BY: TLOFGREEN	
			SCALE: 1" = 50'		W.O. #EF21470	
REVISIONS		FILE: #1920PW-PW0004		FILE: SUNSET_BOUNDARY_2020.DWG		

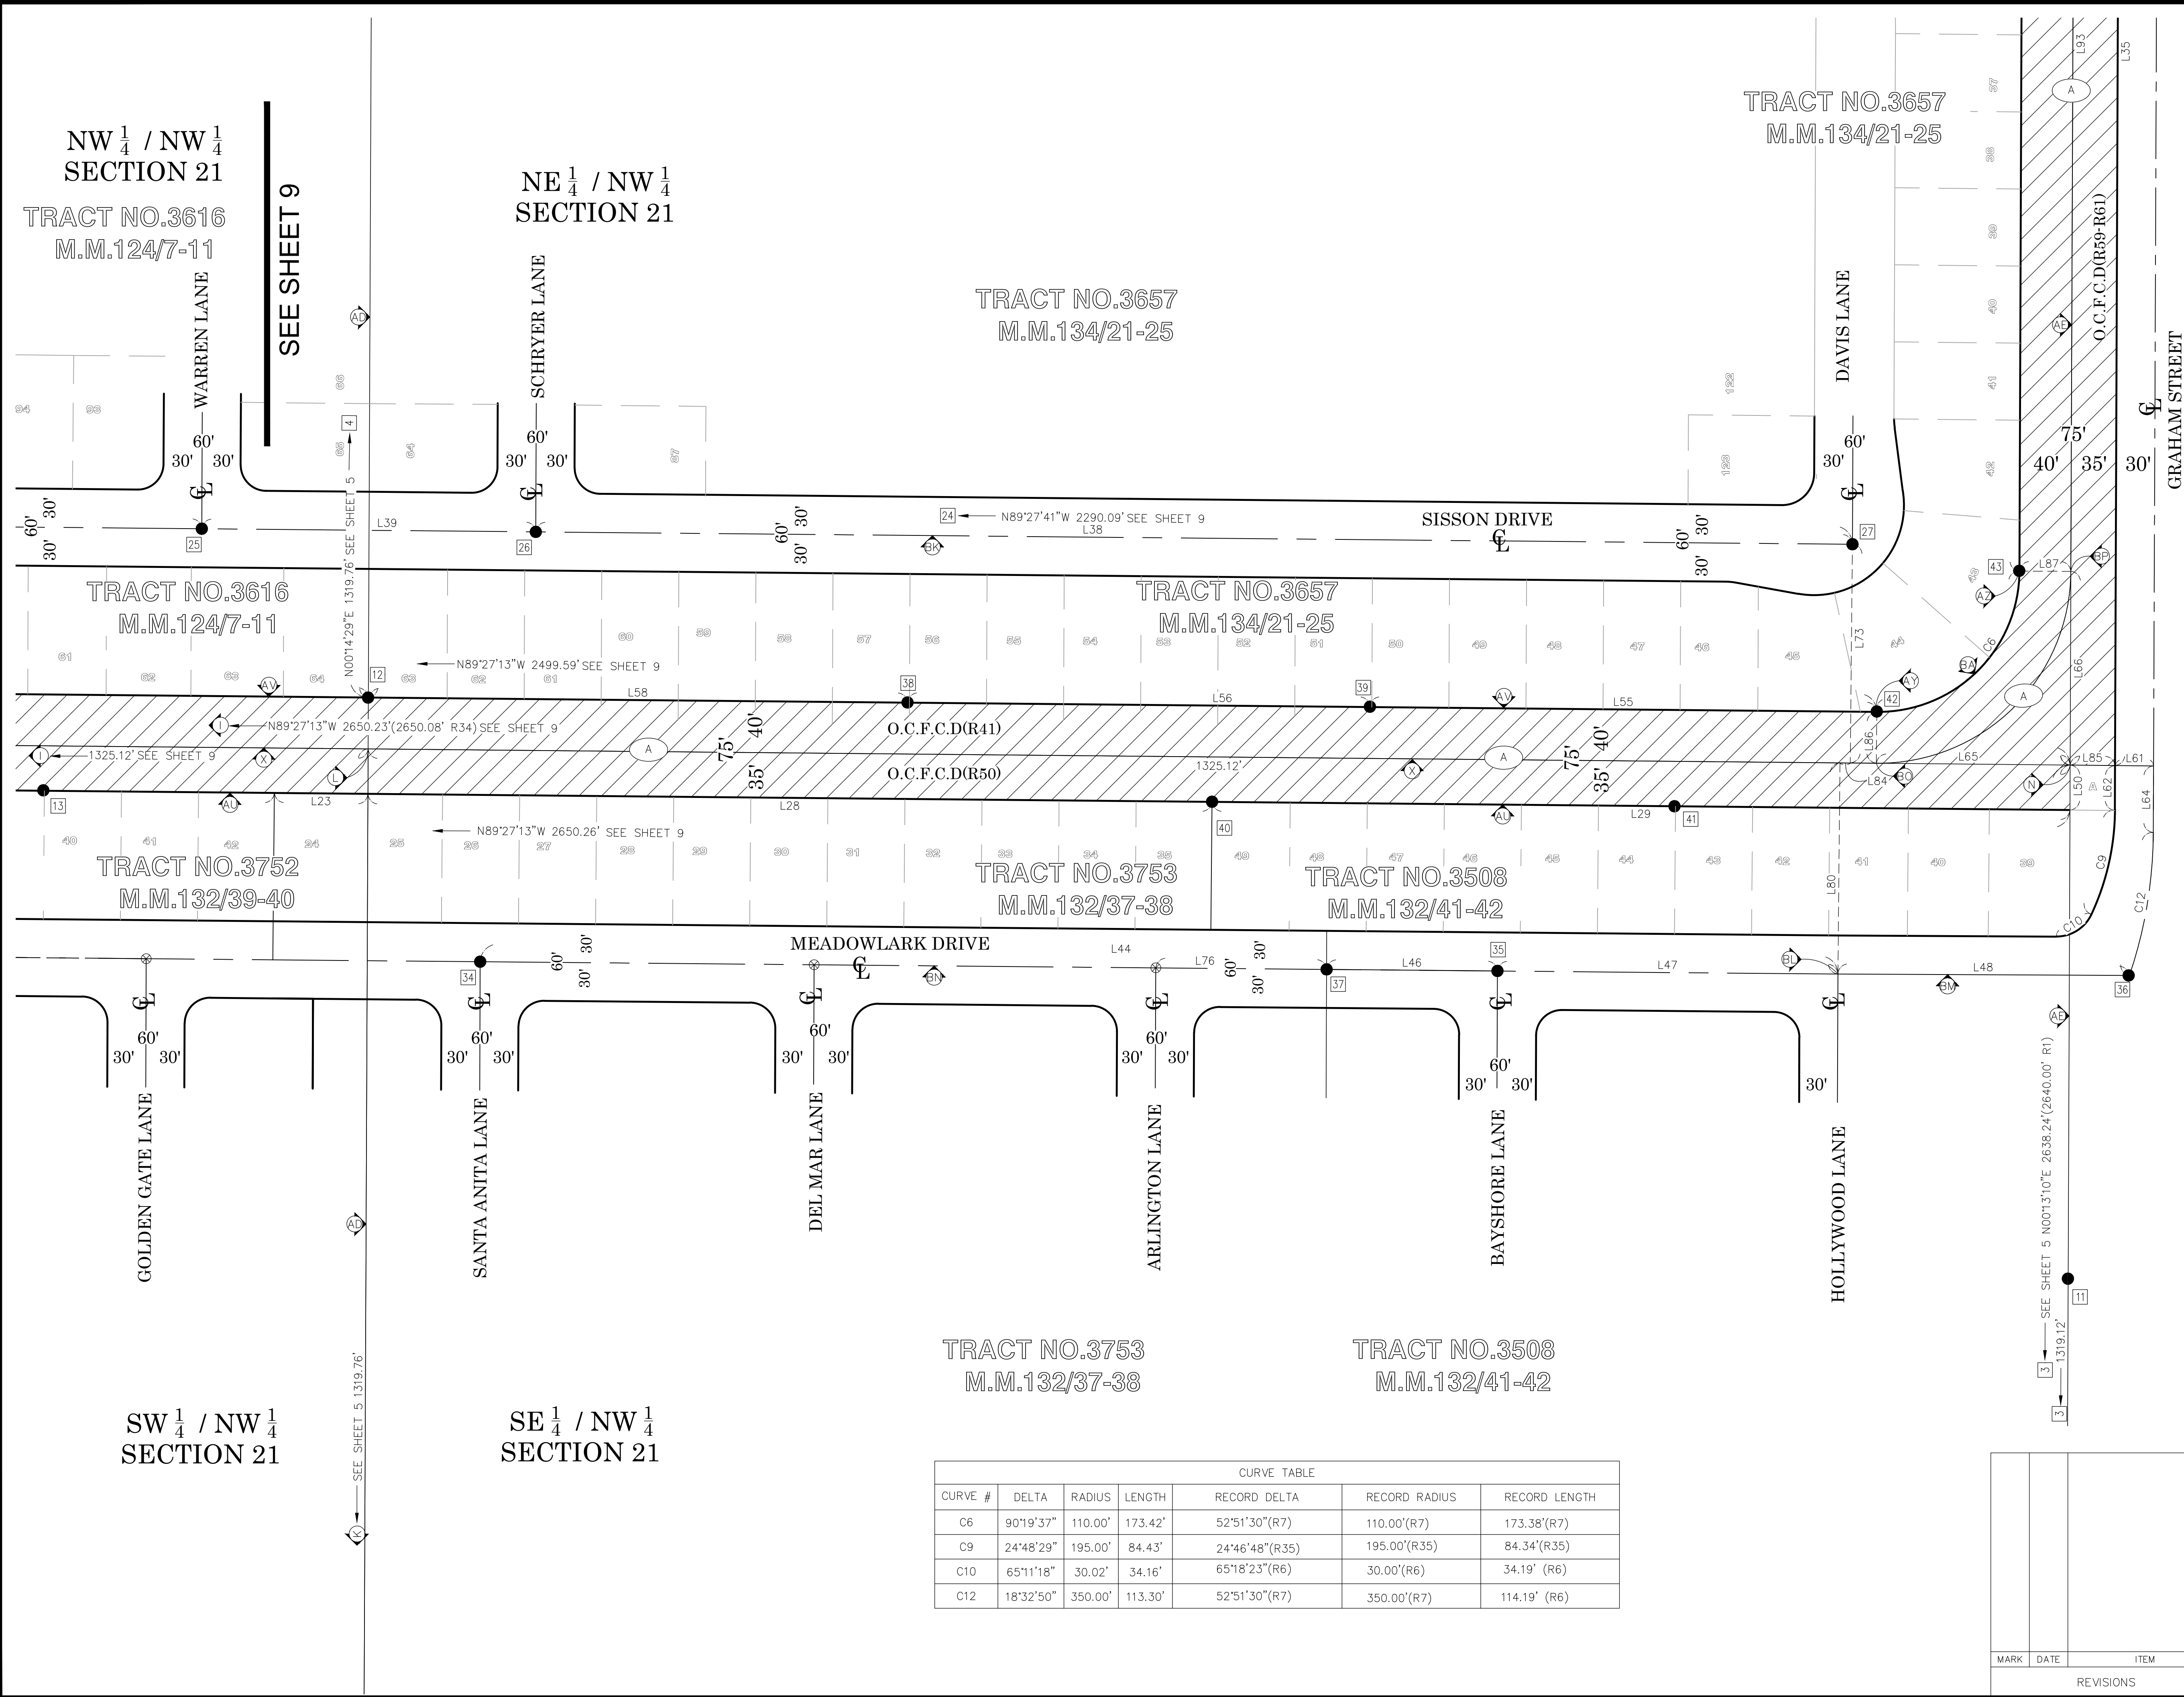

SEE SHEET 11




LINE TABLE			
LINE #	BEARING	MEASURED DISTANCE	RECORD DISTANCE
L23	N89°27'13"W	72.84'	72.51'(R3)
L28	N89°27'13"W	657.20'	660.00'(R34)
L29	N89°27'13"W	667.92'	667.55'(R34)
L35	N00°13'10"E	1197.93'	1197.96'(R35)
L38	N89°27'41"W	1025.09'	1024.99'(R34)
L39	N89°27'41"W	260.07'	260.00'(R34)
L44	N89°28'44"W	1057.11'	1057.00'(R6&R34)
L45	N89°28'44"W	520.04'	520.00'(R20)
L46	N89°28'44"W	133.01'	133.00'(R34)
L47	N89°28'44"W	265.15'	266.00'(R34)
L48	N89°43'25"W	226.27'	226.50'(R6)
L50	N00°12'01"E	34.99'	35.00'(R34)
L55	N89°27'13"W	394.68'	394.44'(R7)
L56	N89°27'13"W	360.02'	360.00'(R7)
L58	N89°27'13"W	419.77'	420.00'(R7)
L64	N00°13'04"E	51.91'	51.91'(R7)
L65	N89°27'13"W	150.86'	150.86'(R7)
L66	N00°13'11"E	150.86'	150.86'(R7)
L73	N00°33'21"E	170.31'	170.00'(R7)
L76	N89°28'44"W	132.98'	133.00'(R34)
L80	N00°32'47"E	164.41'	165.00'(R6)
L84	N89°27'34"W	8.04'	(M&R CR6 & CR7)
L85	N89°27'13"W	35.00'	35.00'(R7)
L86	N00°32'19"E	40.00'	40.00'(R7)
L87	N89°46'50"W	40.00'	40.00'(R7)
L93	N00°13'11"E	1168.26'	(M&R CR7)

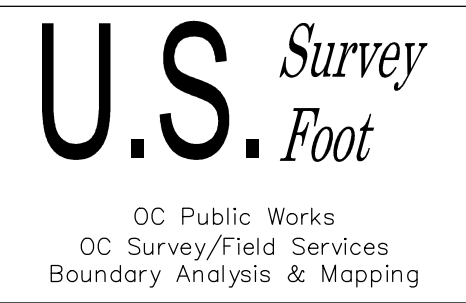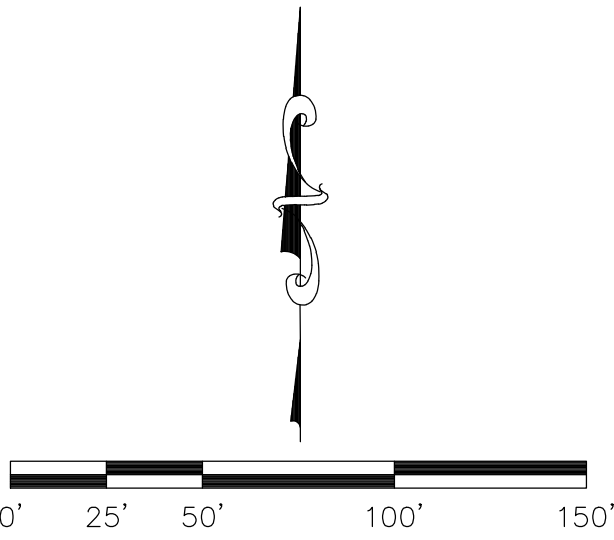

(A) CENTERLINE CONSTRUCTION SEE SHEET 12

CURVE TABLE					
CURVE #	DELTA	RADIUS	LENGTH	RECORD DELTA	RECORD RADIUS
C6	90°19'37"	110.00'	173.42'	52°51'30"(R7)	110.00'(R7)
C9	24°48'29"	195.00'	84.43'	24°46'48"(R35)	195.00'(R35)
C10	65°11'18"	30.02'	34.16'	65°18'23"(R6)	30.00'(R6)
C12	18°32'50"	350.00'	113.30'	52°51'30"(R7)	350.00'(R7)

		COUNTY OF ORANGE OC PUBLIC WORKS OC SURVEY/FIELD SERVICES/BOUNDARY ANALYSIS & MAPPING	
		SUNSET CHANNEL(C07) BOUNDARY MAP	
		BOUNDARY MAP	
		PROJECT LIMITS: HEIL AVENUE UPSTREAM TO EDINGER AVENUE	
		DATE OF SURVEY: 08/06/2020	
		BY: TLOFGREEN & PARTY	
		BY: K. AHMED	
		OFFICE CHECK	
		BY: M. KUBISTY, PLS	
		FIELD CHECK	
		BY: TLOFGREEN	
		SCALE: 1" = 50'	
		W.O. #EF21470	
		FILE #1920PW-PW0004	
		FILE: SUNSET_BOUNDARY_2020.DWG	
MARK	DATE	ITEM	SHEET NO.
REVISIONS			10 of 26

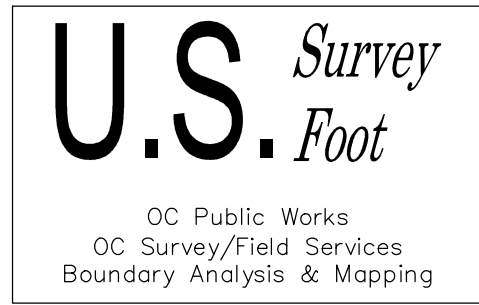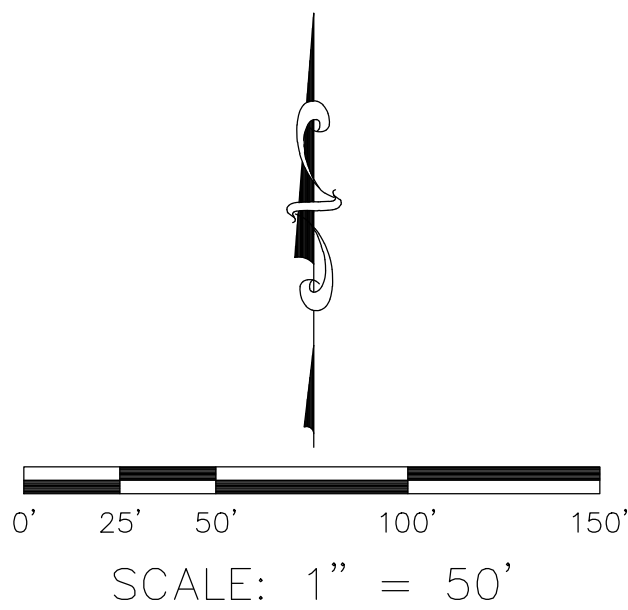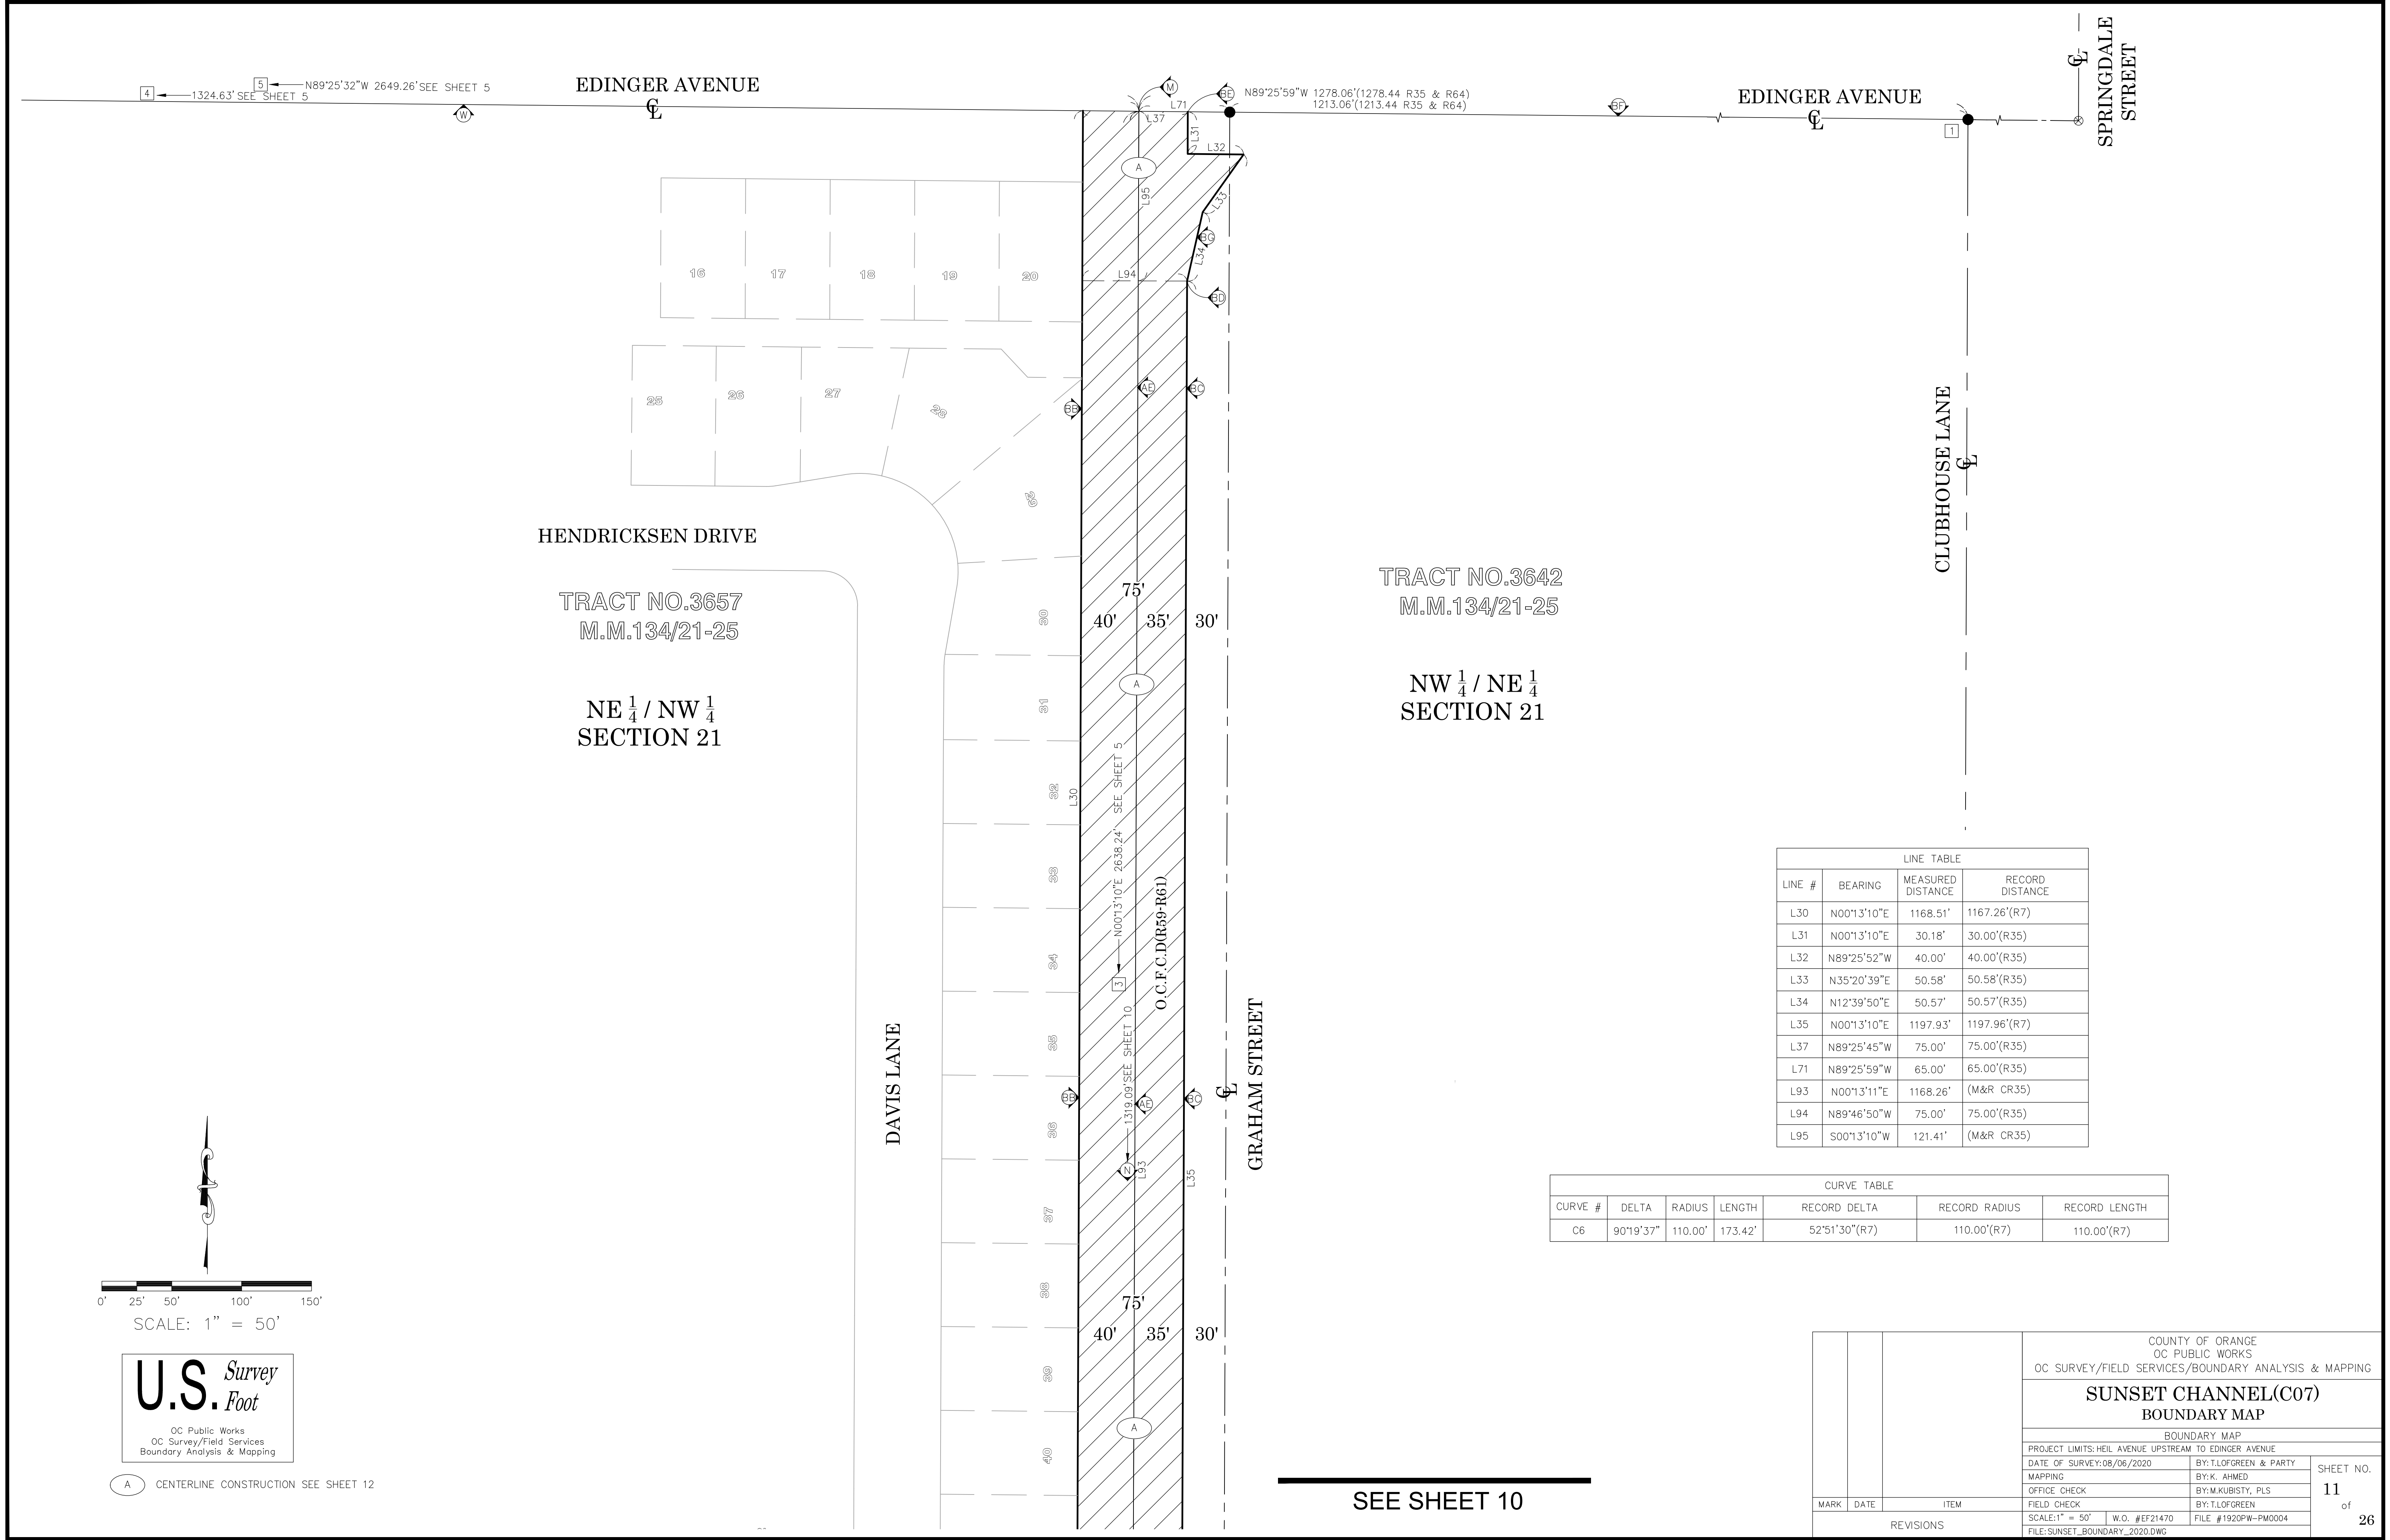

A CENTERLINE CONSTRUCTION SEE SHEET 12

			COUNTY OF ORANGE OC PUBLIC WORKS OC SURVEY/FIELD SERVICES/BOUNDARY ANALYSIS & MAPPING			
SUNSET CHANNEL(C07) BOUNDARY MAP						
BOUNDARY MAP						
PROJECT LIMITS: HEIL AVENUE UPSTREAM TO EDINGER AVENUE						
		DATE OF SURVEY: 08/06/2020		BY: T.L.OFGREEN & PARTY		SHEET NO. 11 of 26
		MAPPING		BY: K. AHMED		
		OFFICE CHECK		BY: M.KUBISTY, PLS		
		FIELD CHECK		BY: T.L.OFGREEN		
MARK	DATE	ITEM		SCALE: 1" = 50' W.O. #EF21470		FILE #1920PW-PM0004
REVISIONS				FILE: SUNSET_BOUNDARY_2020.DWG		

ESTABLISHMENT NOTE


THE CENTERLINE CONSTRUCTION ALIGNMENT SHOWN HEREON WAS DEVELOPED BY HOLDING THE INTENT OF RECORD DRAWING C07-101-1A BY SPLITTING PERTINENT OCFCD DEEDS, RUNNING ALONG ESTABLISHED SECTION LINES, AND HOLDING RECORD RADII PER SAID RECORD PLANS (PER DIRECTIVE OF CIVIL ENGINEER, ROBERT MCLEAN R.C.E.).

BASIS OF STATIONING




THE BASIS OF STATIONING FOR THE CENTERLINE CONSTRUCTION ALIGNMENT SHOWN HEREON WAS DEVELOPED HOLDING A STATION OF 10+00 AT A RECORD DISTANCE PER DRAWINGS C07-101-1A SWLY AND TANGENT FROM THE INTERSECTION OF HEIL AVENUE & COURSE "C8" SHOWN IN CURVE TABLE HEREON (PER DIRECTIVE OF CIVIL ENGINEER, ROBERT MCLEAN R.C.E.).

LINE TABLE		
LINE #	BEARING	MEASURED DISTANCE
L1	N00°13'10"E	1168.26'
L2	S89°27'13"E	2272.63'
L3	N00°15'42"E	312.02'
L4	N45°25'27"E	94.15'
L5	S89°25'30"E	2368.11'
L6	N00°14'42"E	40.16'
L7	N60°09'52"E	614.08'
L8	S89°28'48"E	149.52'
L9	N74°46'32"E	859.59'

LINE TABLE		
LINE #	BEARING	MEASURED DISTANCE
L10	N00°14'32"E	150.88'
L11	N00°14'32"E	469.06'
L12	N89°25'43"W	422.88'
L13	N89°25'30"W	121.49'
L14	N00°13'10"E	150.86'
L15	N89°27'13"W	150.86'
L17	N89°25'59"W	65.00'
L18	N89°27'13"W	226.75'
L19	N89°25'30"W	150.88'
L20	N00°34'23"E	238.20'

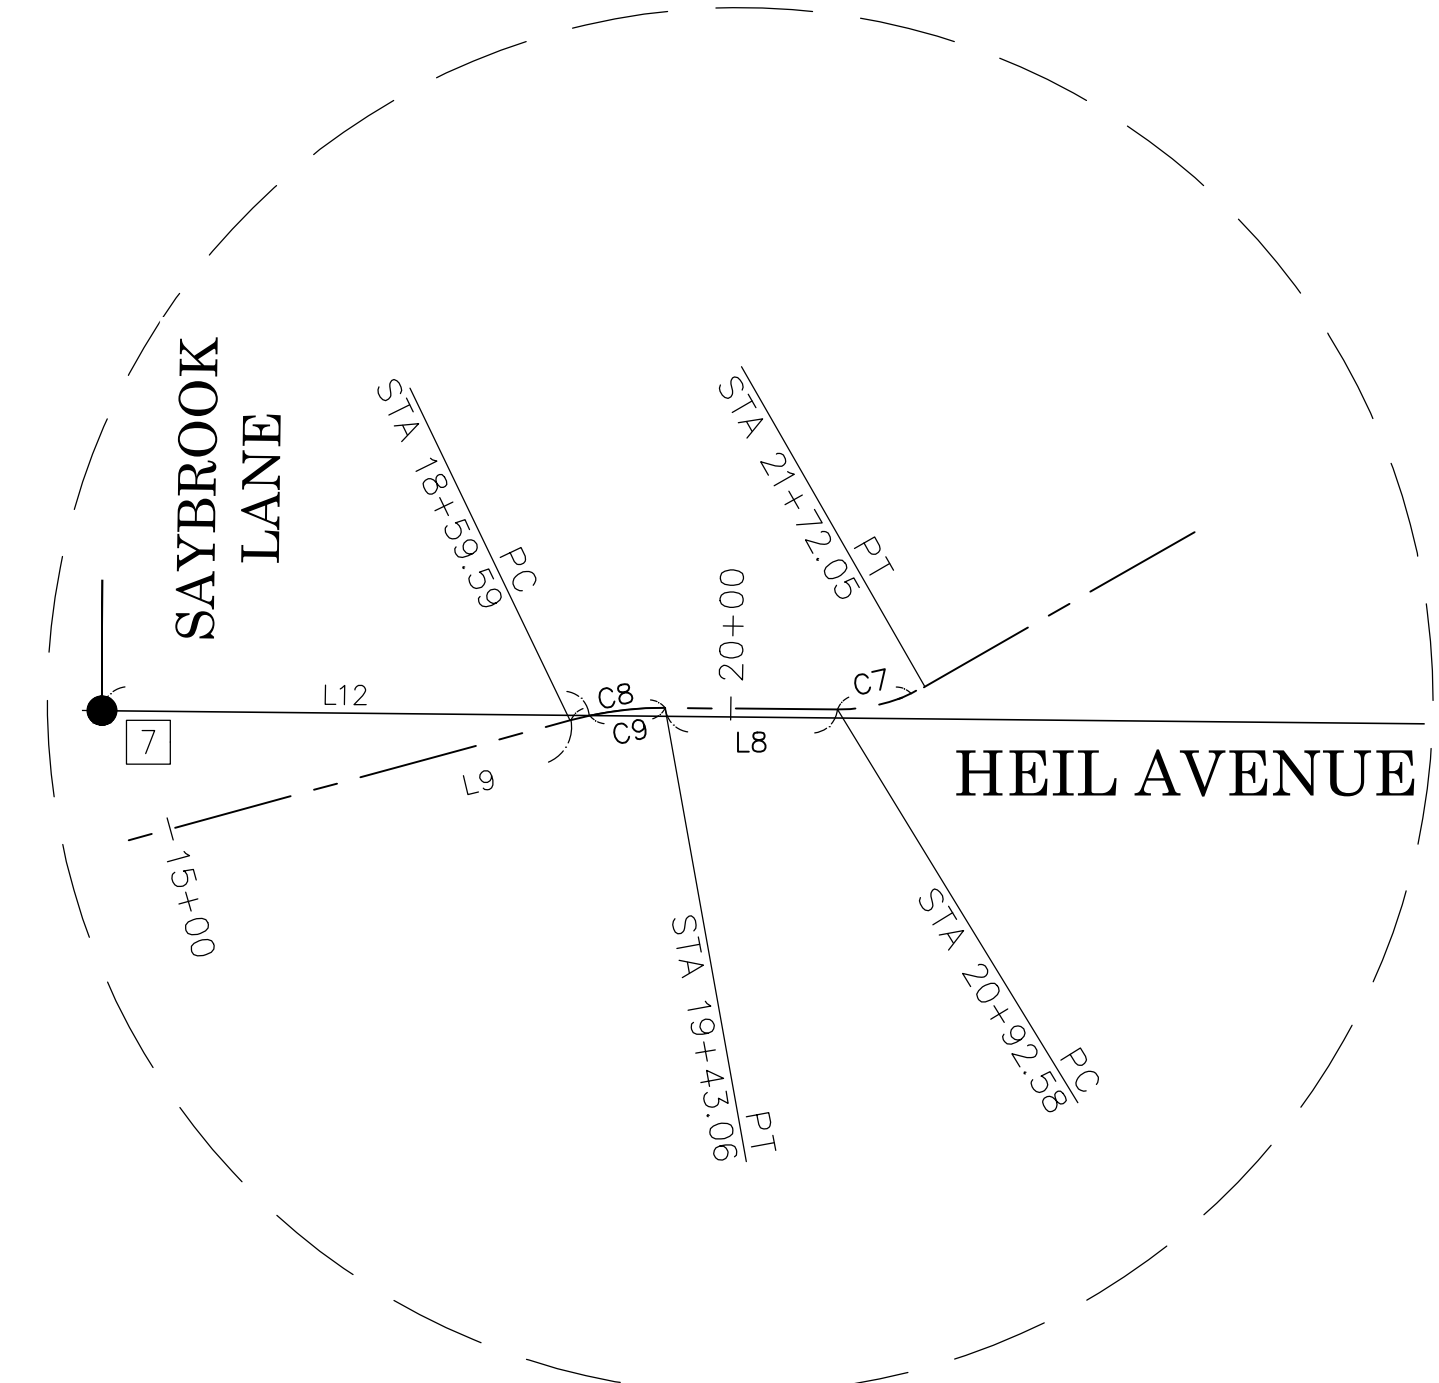


DETAIL "A"
N.T.S.

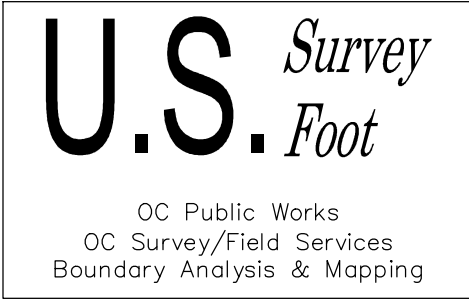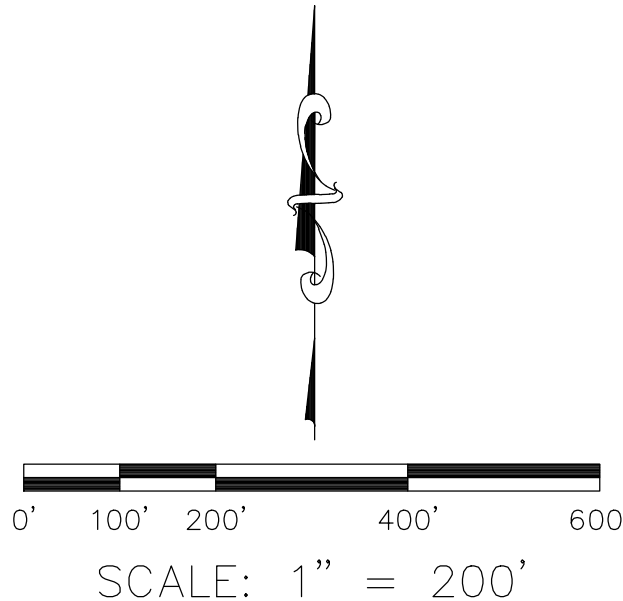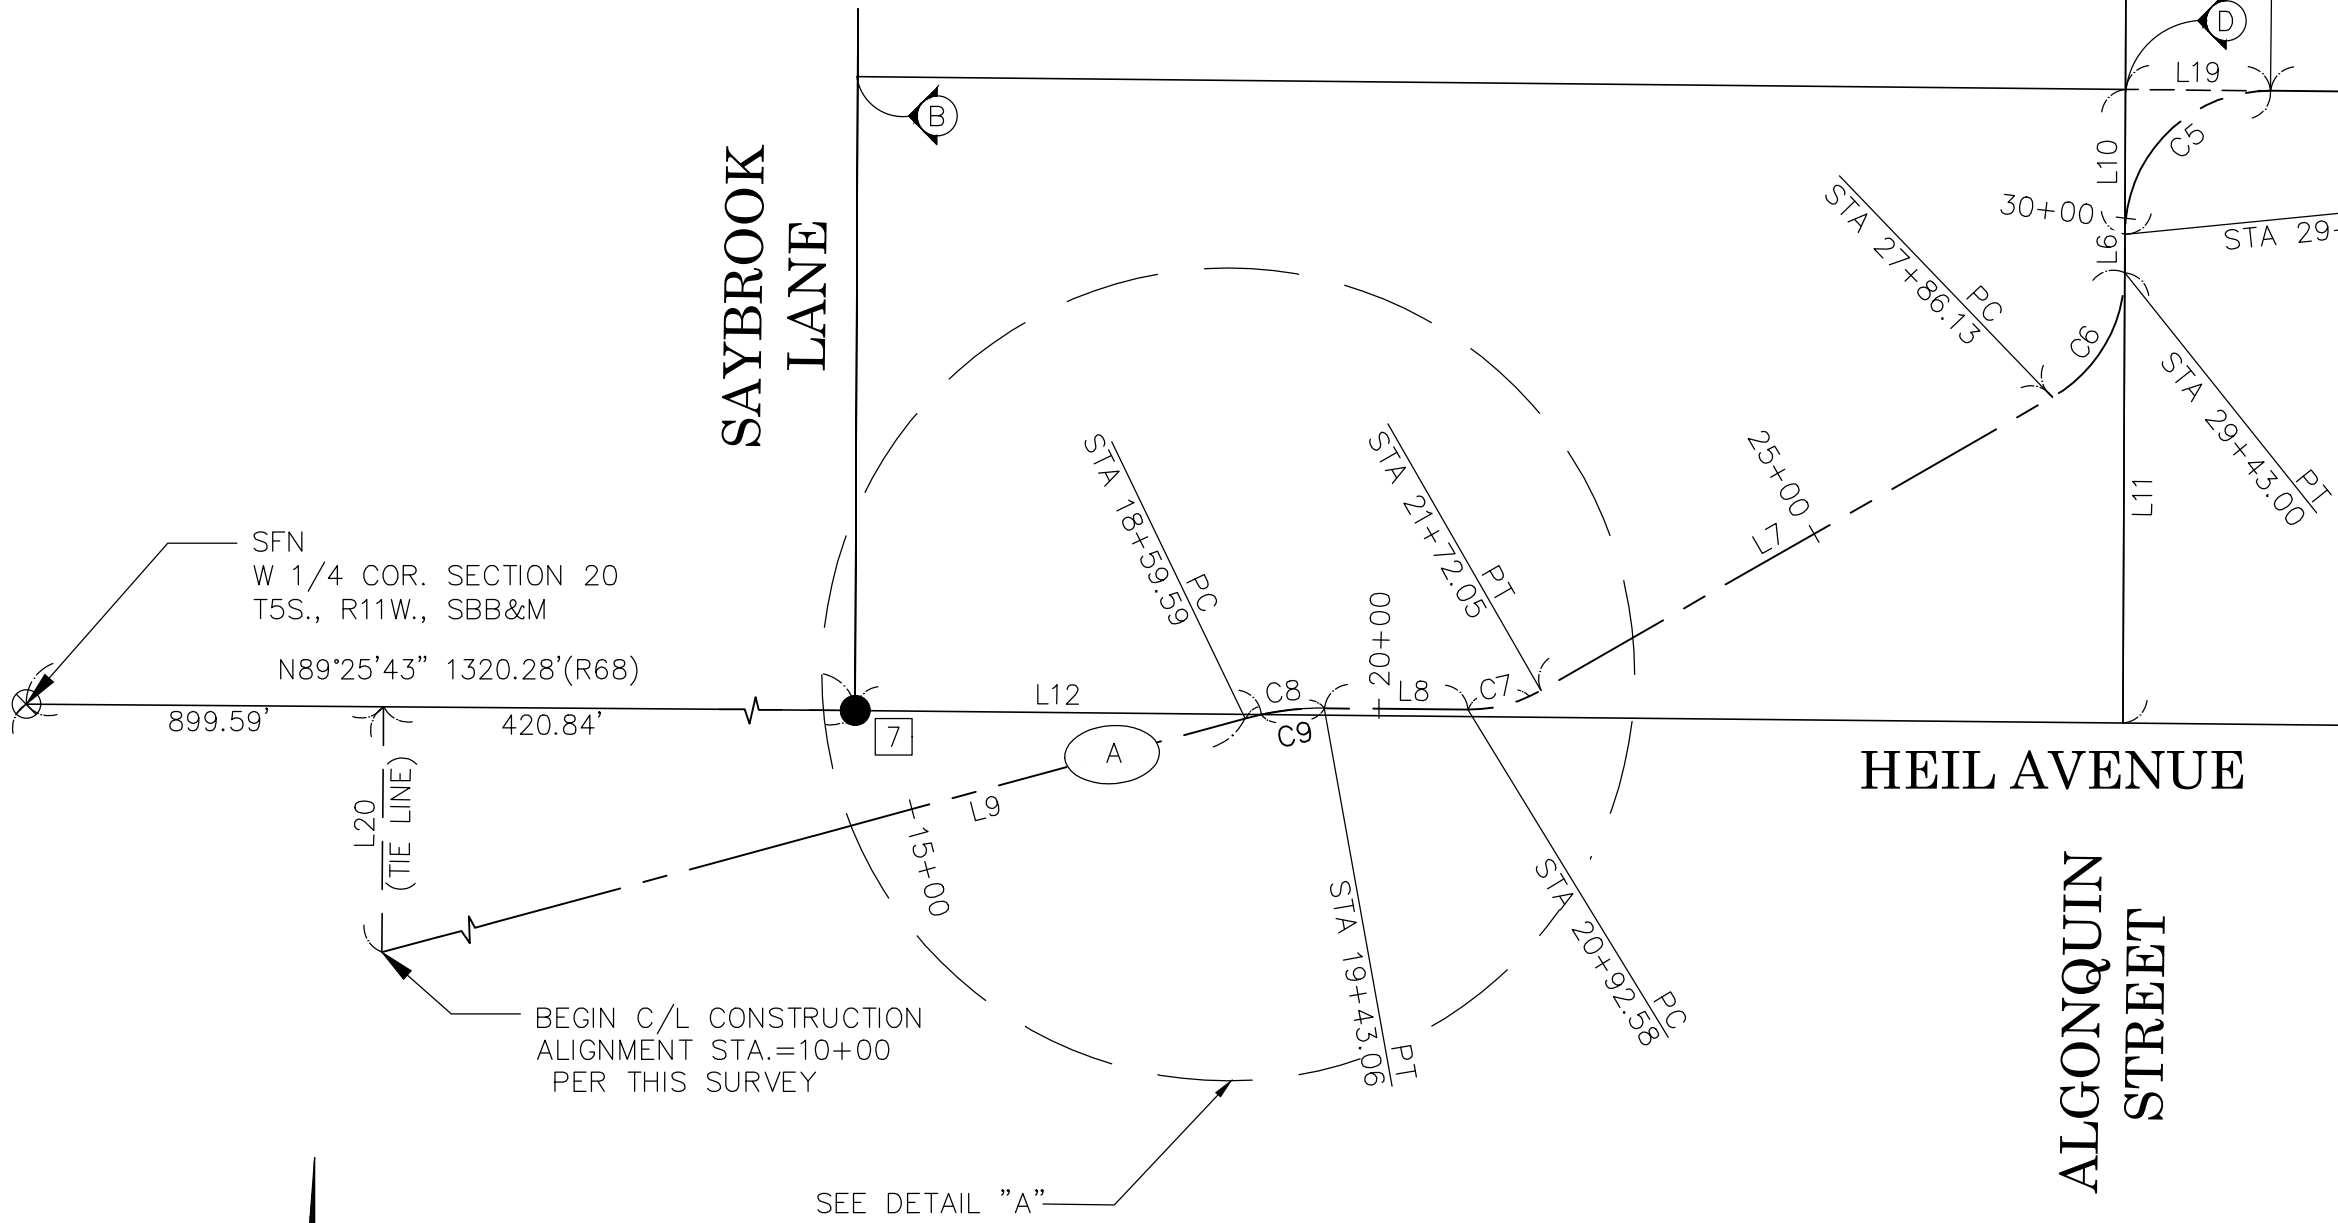

(A) CENTERLINE CONSTRUCTION ALIGNMENT PER THIS SURVEY

NE 1/4 / NE 1/4
SECTION 20

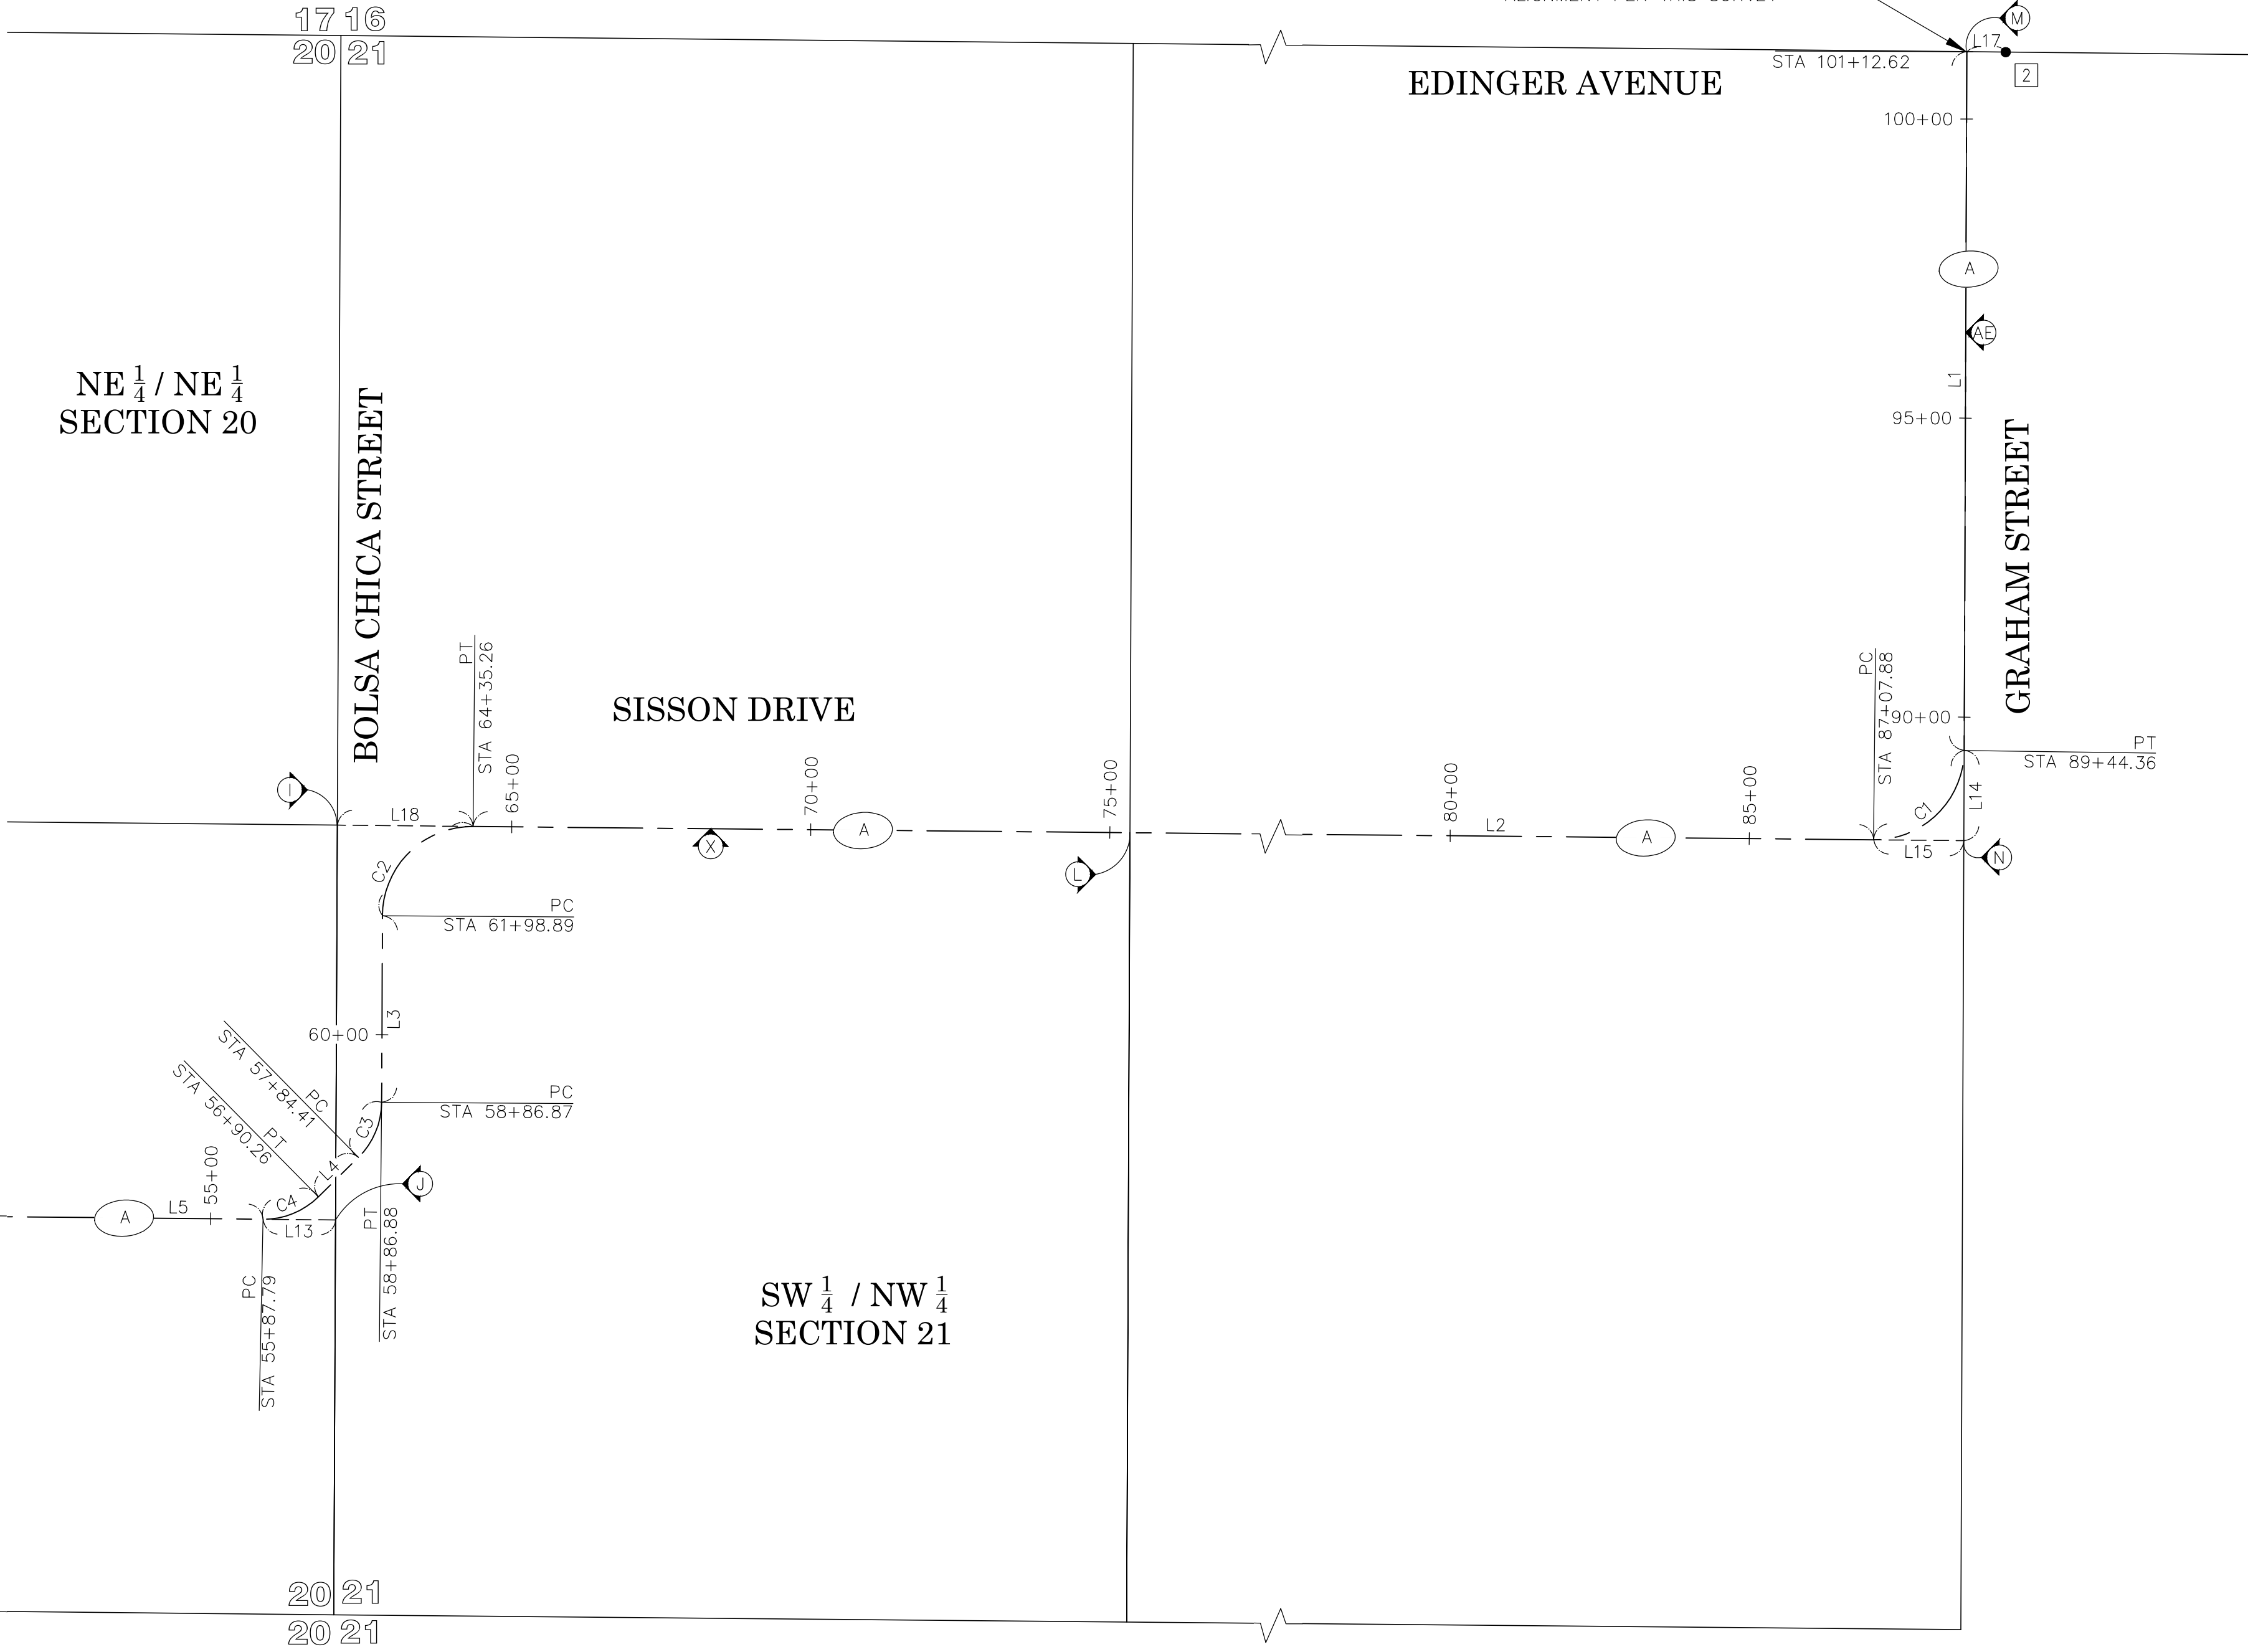

CURVE TABLE			
CURVE #	DELTA	RADIUS	LENGTH
C1	90°19'37"	150.00'	236.48'
C2	90°17'04"	150.00'	236.36'
C3	45°09'33"	130.00'	102.46'
C4	45°09'45"	130.00'	102.47'
C5	90°20'42"	150.00'	236.52'
C6	59°55'10"	150.00'	156.87'
C7	30°21'20"	150.00'	79.47'
C8	15°44'40"	303.76'	83.47'
C9	12°29'43"	303.76'	66.25'

COUNTY OF ORANGE OC PUBLIC WORKS OC SURVEY/FIELD SERVICES/BOUNDARY ANALYSIS & MAPPING			
SUNSET CHANNEL(C07) CHANNEL REHABILITATION			
ALIGNMENT SHEET			
PROJECT LIMITS: HEIL AVENUE UPSTREAM TO EDINGER AVENUE			
DATE OF SURVEY: 08/06/2020		BY: TLOFGREEN & PARTY	
MAPPING		BY: K.AHMED	
OFFICE CHECK		BY: M.KUBISTY, PLS.	
FIELD CHECK		BY: TLOFGREEN	
SCALE: 1"=200'		W.O. #EF21470	
FILE: SUNSET_CHANNEL_ALIGNM_2021 (005).DWG		FILE: #1920PW-PM0004	
MARK	DATE	ITEM	
REVISIONS			
			SHEET NO. 12 of 26

LEGEND

SYMBOL

- Bush
- Control Box Cable TV
- Control Box Electrical
- Control Box Traffic
- Control Point
- Fire Hydrant
- Gate, Double
- Gate, Single
- Grate Inlet
- Guy Wire Anchor
- Manhole Storm Drain
- Meter Water
- Pier Column
- Pipe Inlet/Outlet
- Post
- Pull Box Cable TV
- Pull Box Electrical
- Pull Box Traffic
- Pull Box Undefined
- Sewer Cleanout
- Sign Board
- Sign Post
- Light Pole
- Tree
- Utility Pole
- Valve Gas
- Valve Irrigation
- Vault Telephone
- Signal-Steel

AREA PATTERN KEY

- Concrete
- Dirt/Gravel
- Rip Rap

LINE PATTERN KEY

- Bush Row Outline
- Centerline
- Block Wall
- Edge of Concrete
- Edge of Asphalt Pavement
- Fence Barbed-Wire
- Fence Chainlink
- Fence Plastic
- Fence Post and Wire
- Fence Wood
- Flowline
- Hinge Point
- Right of Way

ABBREVIATION

- AC Asphalt Concrete
- CL Centerline
- CONC Concrete
- EL Elevation
- FL Flowline
- INV Invert
- PP Power Pole
- TLMH Telephone Manhole
- TC Top of Curb
- TW Top of Wall
- ENC Encroachment
- CLF Chain Link Fence
- RCP Reinforced Concrete Pipe
- CMP Corrugated Metal Pipe

PARCEL MAP
PMB 96/30

LAHAINA DRIVE


SHOREBIRD DRIVE

SHOREBIRD DRIVE

SUNSET CHANNEL(C07)

TRACT NO.9617
M.M.464/36-37

SEE SHEET 14

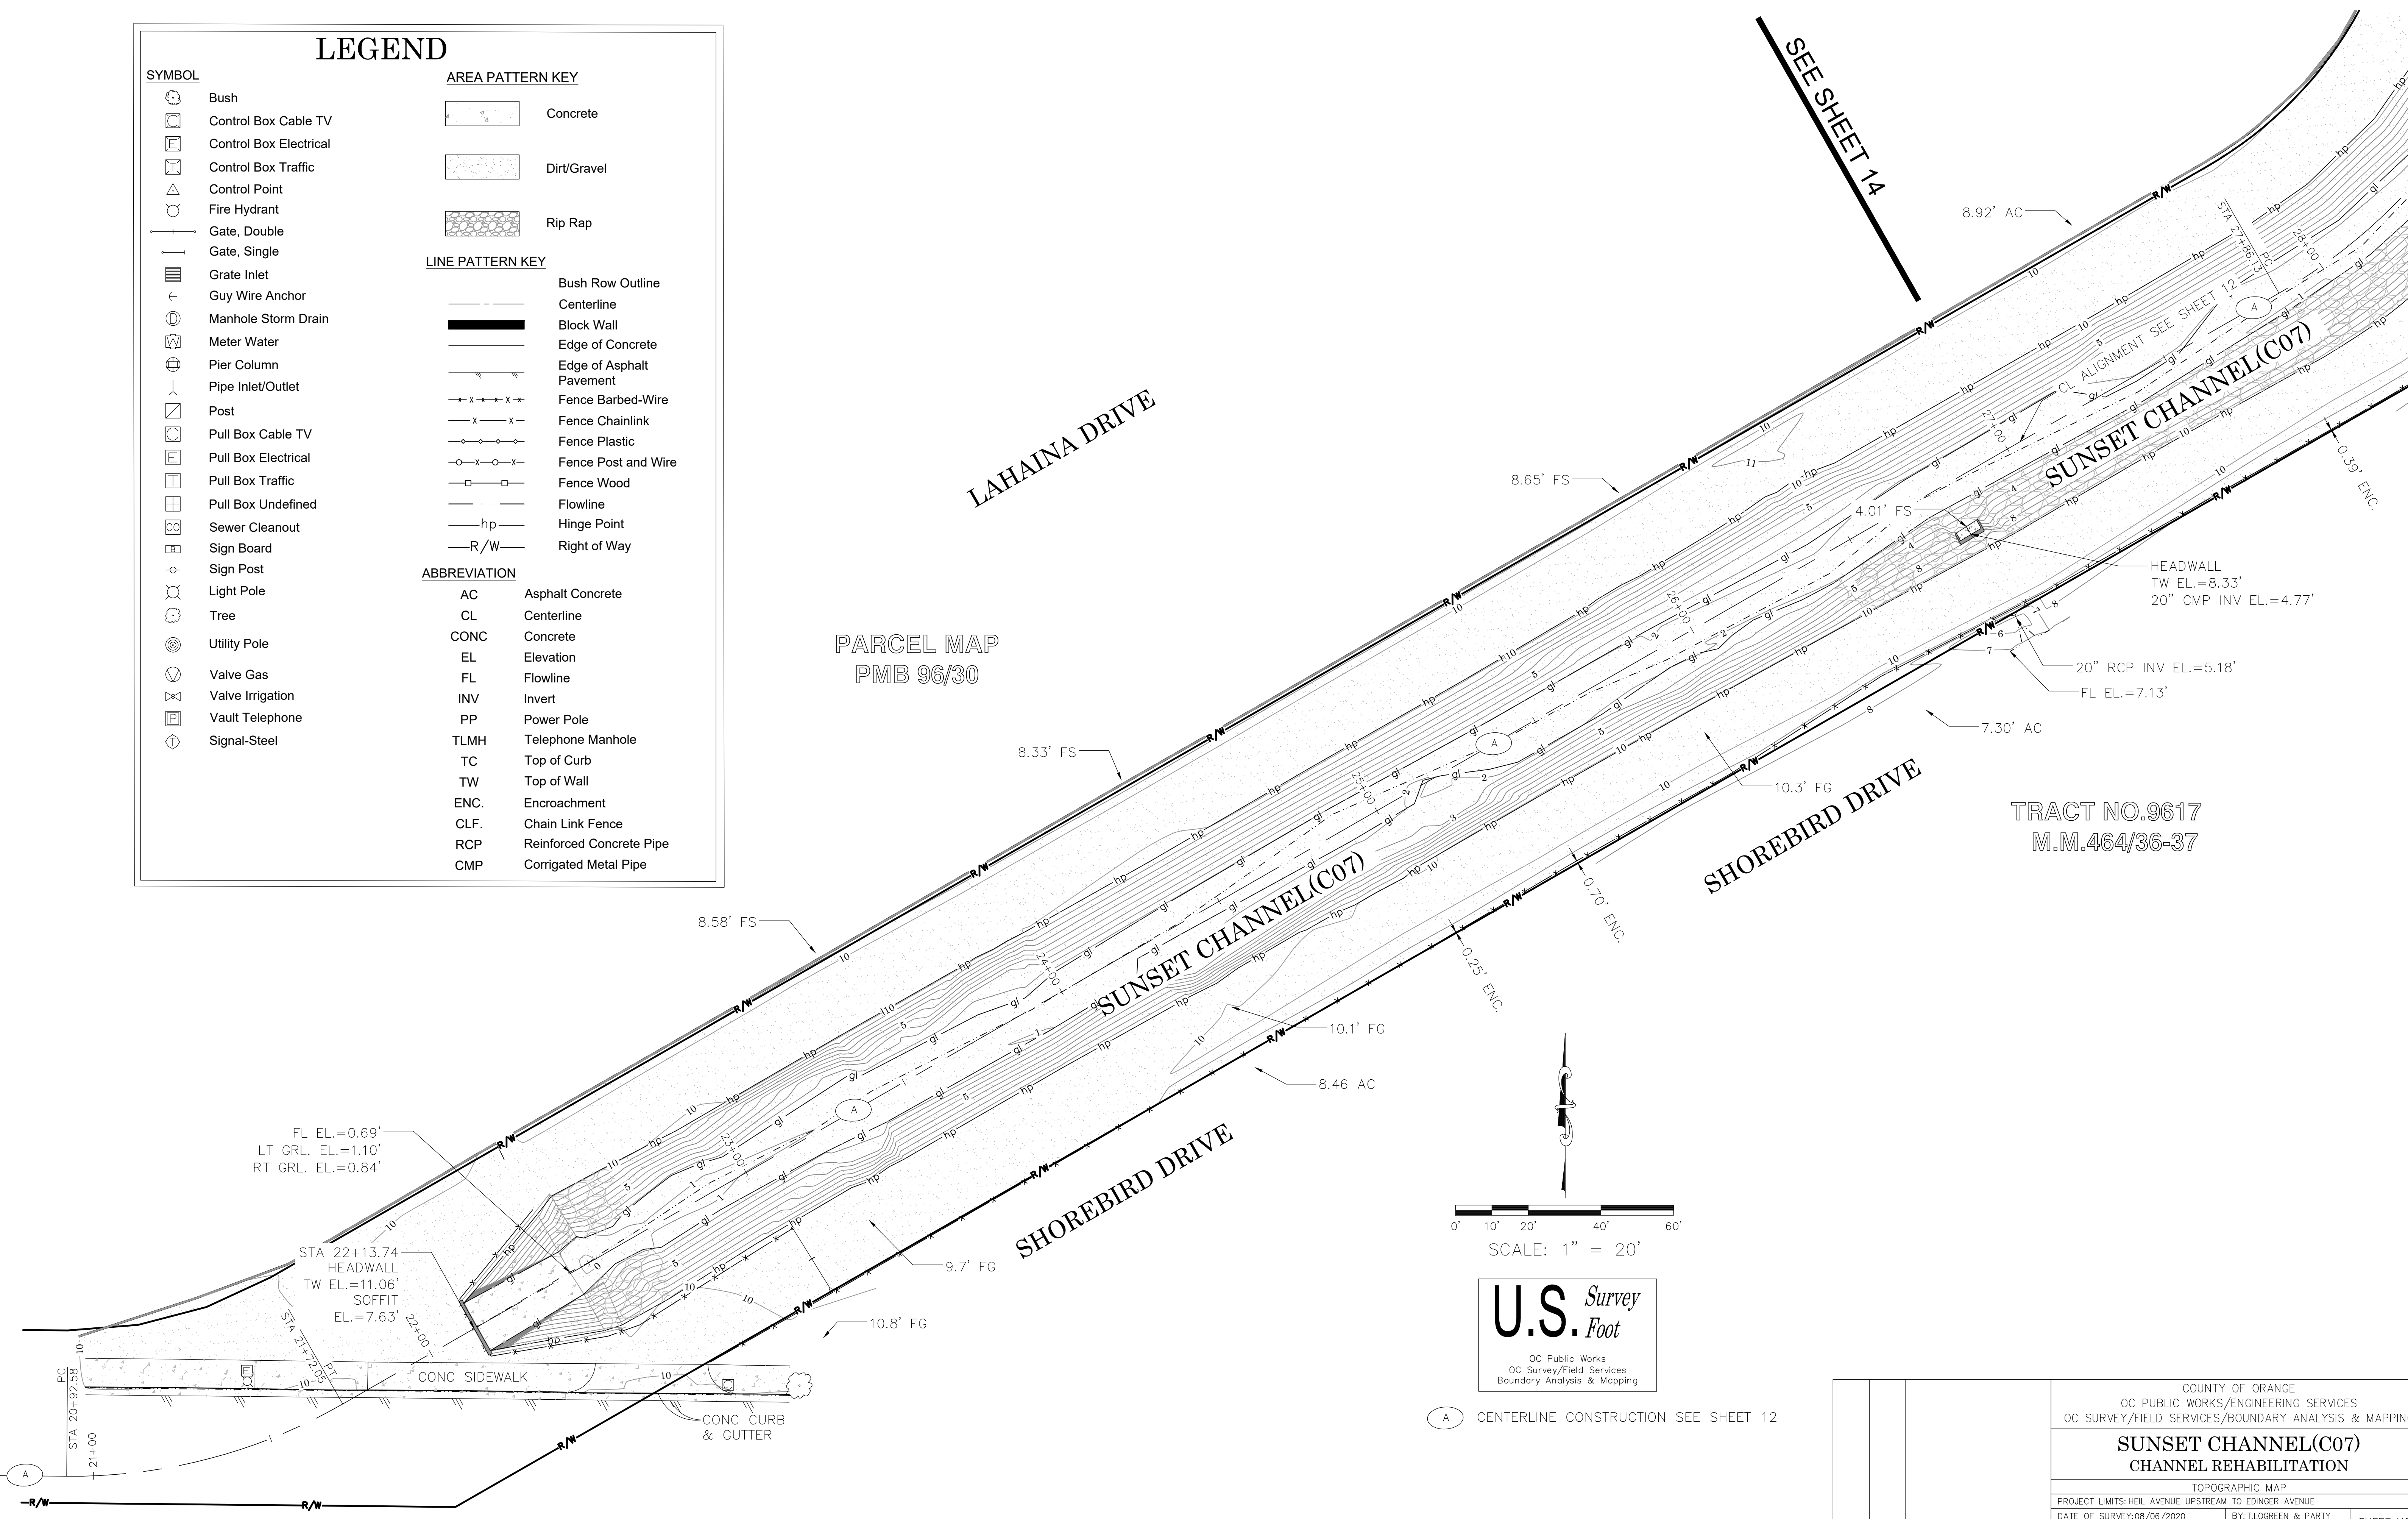

0' 10' 20' 40' 60'

SCALE: 1" = 20'

U.S. Survey Foot

OC Public Works
OC Survey/Field Services
Boundary Analysis & Mapping

(A) CENTERLINE CONSTRUCTION SEE SHEET 12

			COUNTY OF ORANGE OC PUBLIC WORKS/ENGINEERING SERVICES OC SURVEY/FIELD SERVICES/BOUNDARY ANALYSIS & MAPPING				
			SUNSET CHANNEL(C07) CHANNEL REHABILITATION				
			TOPOGRAPHIC MAP				
			PROJECT LIMITS:HEIL AVENUE UPSTREAM TO EDINGER AVENUE				
			DATE OF SURVEY:08/06/2020		BY:T.LOGREEN & PARTY		SHEET NO. 13 of 26
			MAPPING		BY:K.AHMED		
			OFFICE CHECK		BY:M. KUBISTY,PLS.		
			FIELD CHECK		BY:T.LOGREEN		
MARK	DATE	ITEM	SCALE:1" = 20'		W.O. #EF21470		FILE #1920PW-PM0004
REVISIONS			FILE:SUNSET CHANNEL_TOPO_2020_01272021.DWG				

LEGEND

- SYMBOL
- Bush
 - Control Box Cable TV
 - Control Box Electrical
 - Control Box Traffic
 - Control Point
 - Fire Hydrant
 - Gate, Double
 - Gate, Single
 - Grate Inlet
 - Guy Wire Anchor
 - Manhole Storm Drain
 - Meter Water
 - Pier Column
 - Pipe Inlet/Outlet
 - Post
 - Pull Box Cable TV
 - Pull Box Electrical
 - Pull Box Traffic
 - Pull Box Undefined
 - Sewer Cleanout
 - Sign Board
 - Sign Post
 - Light Pole
 - Tree
 - Utility Pole
 - Valve Gas
 - Valve Irrigation
 - Vault Telephone
 - Signal-Steel

- AREA PATTERN KEY
- Concrete
 - Dirt/Gravel
 - Rip Rap
- LINE PATTERN KEY
- Bush Row Outline
 - Centerline
 - Block Wall
 - Edge of Concrete
 - Edge of Asphalt Pavement
 - Fence Barbed-Wire
 - Fence Chainlink
 - Fence Plastic
 - Fence Post and Wire
 - Fence Wood
 - Flowline
 - Hinge Point
 - Right of Way

- ABBREVIATION
- AC Asphalt Concrete
 - CL Centerline
 - CONC Concrete
 - EL Elevation
 - FL Flowline
 - INV Invert
 - PP Power Pole
 - TLMH Telephone Manhole
 - TC Top of Curb
 - TW Top of Wall
 - ENC Encroachment
 - CLF Chain Link Fence
 - RCP Reinforced Concrete Pipe
 - CMP Corrigated Metal Pipe

PARCEL MAP
PMB 108/47-48

TRACT MAP
M.M. 149/33-34

APN 178-123-10
4512 SCENARIO DR

SEE SHEET 15

PARCEL MAP
PMB 96/30

SEE SHEET 13

SUNSET CHANNEL (C07)

SHOREBIRD DRIVE

TRACT NO.9617
M.M.464/36-37

SCALE: 1" = 20'

U.S. Survey
Foot

OC Public Works
OC Survey/Field Services
Boundary Analysis & Mapping

CENTERLINE CONSTRUCTION SEE SHEET 12

			COUNTY OF ORANGE OC PUBLIC WORKS/ENGINEERING SERVICES OC SURVEY/FIELD SERVICES/BOUNDARY ANALYSIS & MAPPING		
			SUNSET CHANNEL(C07) CHANNEL REHABILITATION		
			TOPOGRAPHIC MAP		
			PROJECT LIMITS: HEIL AVENUE UPSTREAM TO EDINGER AVENUE		
			DATE OF SURVEY:08/06/2020	BY:TLOGREEN & PARTY	SHEET NO. 14 of 26
			MAPPING	BY:K.AHMED	
			OFFICE CHECK	BY:M KUBISTY,PLS.	
			FIELD CHECK	BY:TLOGREEN	
MARK	DATE	ITEM	SCALE:1" = 20'	W.O. #EF21470	FILE #1920PW-PM0004
		REVISIONS	FILE:SUNSET_CHANNEL_TOPO_2020_01272021.DWG		

SYMBOL		AREA PATTERN KEY	
	Bush		Concrete
	Control Box Cable TV		Dirt/Gravel
	Control Box Electrical		Rip Rap
	Control Box Traffic		
	Control Point		
	Fire Hydrant		
	Gate, Double		
	Gate, Single		
	Grate Inlet		
	Guy Wire Anchor		
	Manhole Storm Drain		
	Meter Water		
	Pier Column		
	Pipe Inlet/Outlet		
	Post		
	Pull Box Cable TV		
	Pull Box Electrical		
	Pull Box Traffic		
	Pull Box Undefined		
	Sewer Cleanout		
	Sign Board		
	Sign Post		
	Light Pole		
	Tree		
	Utility Pole		
	Valve Gas		
	Valve Irrigation		
	Vault Telephone		
	Signal-Steel		
LINE PATTERN KEY			
	Bush Row Outline		Centerline
	Block Wall		Edge of Concrete
	Edge of Asphalt Pavement		Fence Barbed-Wire
	Fence Chainlink		Fence Plastic
	Fence Post and Wire		Fence Wood
	Flowline		Hinge Point
	Right of Way		
ABBREVIATION			
AC	Asphalt Concrete	CONC	Concrete
CL	Centerline	EL	Elevation
FL	Flowline	INV	Invert
PP	Power Pole	PP	Power Pole
TLMH	Telephone Manhole	TC	Top of Curb
TW	Top of Wall	ENC.	Encroachment
CLF.	Chain Link Fence	RCP	Reinforced Concrete Pipe
CMP	Corrugated Metal Pipe		

APN 178-123-10
4512 SCENARIO DR

APN 178-123-11
4522 SCENARIO DR

APN 178-123-12
4532 SCENARIO DR

APN 178-123-13
4542 SCENARIO DR

APN 178-123-14
4552 SCENARIO DR

APN 178-123-15
4572 SCENARIO DR

APN 178-123-16
4582 SCENARIO DR

APN 178-123-17
4592 SCENARIO DR

APN 178-123-18
4602 SCENARIO DR

TRACT NO.3670
M.M.149/33-34

SCENARIO DRIVE

0' 10' 20' 40' 60'

SCALE: 1" = 20'

U.S. *Survey* Foot

OC Public Works
OC Survey/Field Services
Boundary Analysis & Mapping

SEE SHEET 16

(A) CENTERLINE CONSTRUCTION SEE SHEET 12

SUNSET CHANNEL(C07)

SUNSET CHANNEL(C07)

PORTION OF MM 51/13
T5S/ R11W SBBM

SEE SHEET 14

MARK	DATE	ITEM	COUNTY OF ORANGE OC PUBLIC WORKS/ENGINEERING SERVICES OC SURVEY/FIELD SERVICES/BOUNDARY ANALYSIS & MAPPING			
			SUNSET CHANNEL(C07) CHANNEL REHABILITATION			
			TOPOGRAPHIC MAP			
			PROJECT LIMITS: HEIL AVENUE UPSTREAM TO EDINGER AVENUE			
			DATE OF SURVEY:08/06/2020		BY:T.LOGREEN & PARTY	
			MAPPING		BY:K.AHMED	
			OFFICE CHECK		BY:M. KUBISTY,PLS.	
			FIELD CHECK		BY:T.LOGREEN	
			SCALE:1" = 20'		W.O. #EF21470	
			FILE: SUNSET CHANNEL TOPO 2020.DWG		FILE # 1920PW-PM0004	
REVISIONS			SHEET NO. 15 of 26			

LEGEND

SYMBOL

- Bush
- Control Box Cable TV
- Control Box Electrical
- Control Box Traffic
- Control Point
- Fire Hydrant
- Gate, Double
- Gate, Single
- Grate Inlet
- Guy Wire Anchor
- Manhole Storm Drain
- Meter Water
- Pier Column
- Pipe Inlet/Outlet
- Post
- Pull Box Cable TV
- Pull Box Electrical
- Pull Box Traffic
- Pull Box Undefined
- Sewer Cleanout
- Sign Board
- Sign Post
- Light Pole
- Tree
- Utility Pole
- Valve Gas
- Valve Irrigation
- Vault Telephone
- Signal-Steel

AREA PATTERN KEY


- Concrete
- Dirt/Gravel
- Rip Rap

LINE PATTERN KEY

- Bush Row Outline
- Centerline
- Block Wall
- Edge of Concrete
- Edge of Asphalt Pavement
- Fence Barbed-Wire
- Fence Chainlink
- Fence Plastic
- Fence Post and Wire
- Fence Wood
- Flowline
- Hinge Point
- Right of Way

ABBREVIATION

- AC Asphalt Concrete
- CL Centerline
- CONC Concrete
- EL Elevation
- FL Flowline
- INV Invert
- PP Power Pole
- TLMH Telephone Manhole
- TC Top of Curb
- TW Top of Wall
- ENC. Encroachment
- CLF. Chain Link Fence
- RCP Reinforced Concrete Pipe
- CMP Corrugated Metal Pipe

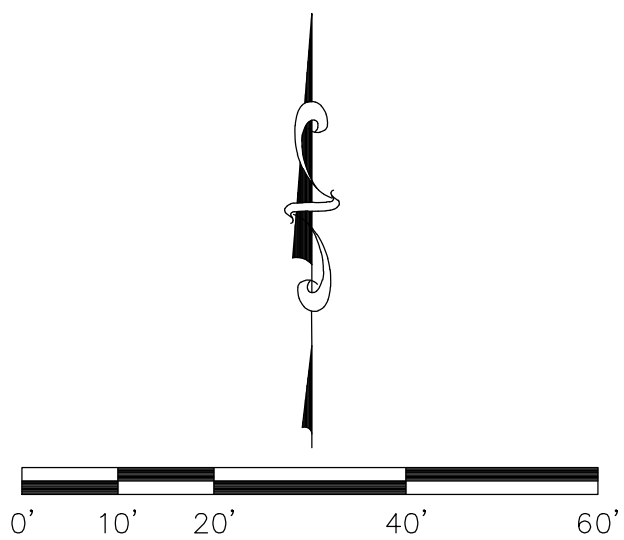

U.S. Survey Foot

OC Public Works
OC Survey/Field Services
Boundary Analysis & Mapping

A CENTERLINE CONSTRUCTION SEE SHEET 12

SEE SHEET 15

SEE SHEET 17

SCENARIO DRIVE

APN 178-123-19
4602 SCENARIO DR

TRACT NO.3670
M.M.149/33-34

APN 178-123-20
4620 SCENARIO DR

APN 178-123-21
4632 SCENARIO DR

APN 178-123-22
4642 SCENARIO DR

APN 178-123-23
4652 SCENARIO DR

APN 178-123-24
4662 SCENARIO DR


APN 178-123-25
4672 SCENARIO DR

APN 178-123-26
4692 SCENARIO DR

APN 178-123-27
4702 SCENARIO DR

APN 178-123-28
4712 SCENARIO DR

APN 178-123-29
4722 SCENARIO DR

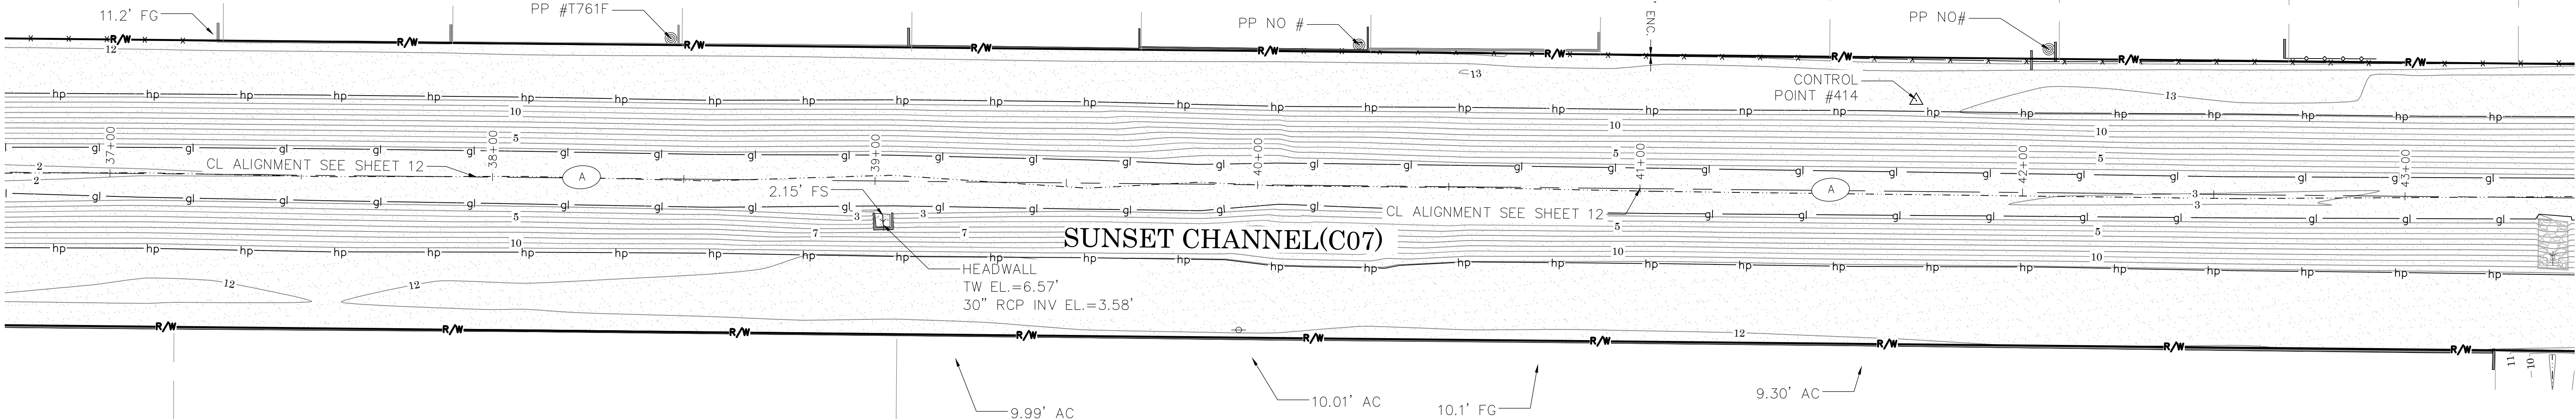

SUNSET CHANNEL(C07)

PORTION OF MM 51/13
T5S/ R11W SBBM

APN 178-161-38
16401 DE ANZA CIRCLE


TRACT NO.7639
M.M.300/20-21

APN 178-161-38
16421 CALLE CASTOR CIRCLE

CALLE PARQUE DRIVE

				COUNTY OF ORANGE OC PUBLIC WORKS/ENGINEERING SERVICES OC SURVEY/FIELD SERVICES/BOUNDARY ANALYSIS & MAPPING	
		SUNSET CHANNEL(C07) CHANNEL REHABILITATION			
		TOPOGRAPHIC MAP			
		PROJECT LIMITS: HEIL AVENUE UPSTREAM TO EDINGER AVENUE			
		DATE OF SURVEY:08/06/2020		BY:T.LOGREEN & PARTY	
		MAPPING		BY:K.AHMED	
		OFFICE CHECK		BY:M. KUBISTY,PLS.	
		FIELD CHECK		BY:T.LOGREEN	
		SCALE:1" = 20'		W.O. #EF21470	
		FILE:SUNSET_CHANNEL_TOPO_2020.DWG		FILE #1920PW-PM0004	
MARK	DATE	ITEM		SHEET NO. 16 of 26	
REVISIONS					

SEE SHEET 16

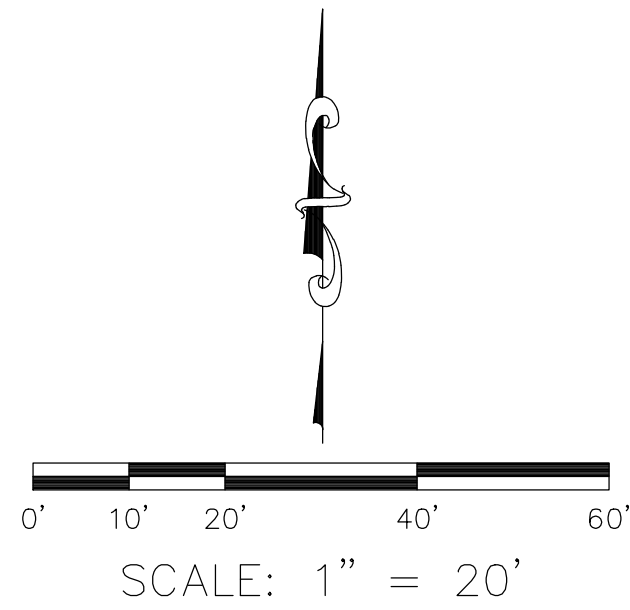

U.S. Survey
Foot

OC Public Works
OC Survey/Field Services
Boundary Analysis & Mapping

A CENTERLINE CONSTRUCTION SEE SHEET 12

SCENARIO DRIVE

SYMBOL

- Bush
- Control Box Cable TV
- Control Box Electrical
- Control Box Traffic
- Control Point
- Fire Hydrant
- Gate, Double
- Gate, Single
- Grate Inlet
- Guy Wire Anchor
- Manhole Storm Drain
- Meter Water
- Pier Column
- Pipe Inlet/Outlet
- Post
- Pull Box Cable TV
- Pull Box Electrical
- Pull Box Traffic
- Pull Box Undefined
- Sewer Cleanout
- Sign Board
- Sign Post
- Light Pole
- Tree
- Utility Pole
- Valve Gas
- Valve Irrigation
- Vault Telephone
- Signal-Steel

LEGEND

AREA PATTERN KEY

- Concrete
- Dirt/Gravel
- Rip Rap

LINE PATTERN KEY

- Bush Row Outline
- Centerline
- Block Wall
- Edge of Concrete
- Edge of Asphalt
- Pavement
- Fence Barbed-Wire
- Fence Chainlink
- Fence Plastic
- Fence Post and Wire
- Fence Wood
- Flowline
- Hinge Point
- Right of Way

ABBREVIATION

- AC Asphalt Concrete
- CL Centerline
- CONC Concrete
- EL Elevation
- FL Flowline
- INV Invert
- PP Power Pole
- TLMH Telephone Manhole
- TC Top of Curb
- TW Top of Wall
- ENC. Encroachment
- CLF. Chain Link Fence
- RCP Reinforced Concrete Pipe
- CMP Corrugated Metal Pipe

SEE SHEET 18

TRACT NO.3670
M.M.149/33-34

APN 178-123-30
4732 SCENARIO DR

APN 178-085-39
4742 SCENARIO DR

APN 178-085-38
4752 SCENARIO DR

APN 178-085-37
4762 SCENARIO DR

APN 178-085-36
4772 SCENARIO DR

APN 178-085-35
4782 SCENARIO DR


APN 178-085-34
4792 SCENARIO DR

APN 178-085-33
4802 SCENARIO DR

APN 178-085-32
4812 SCENARIO DR

APN 178-085-31
4822 SCENARIO DR

APN 178-085-30
4832 SCENARIO DR

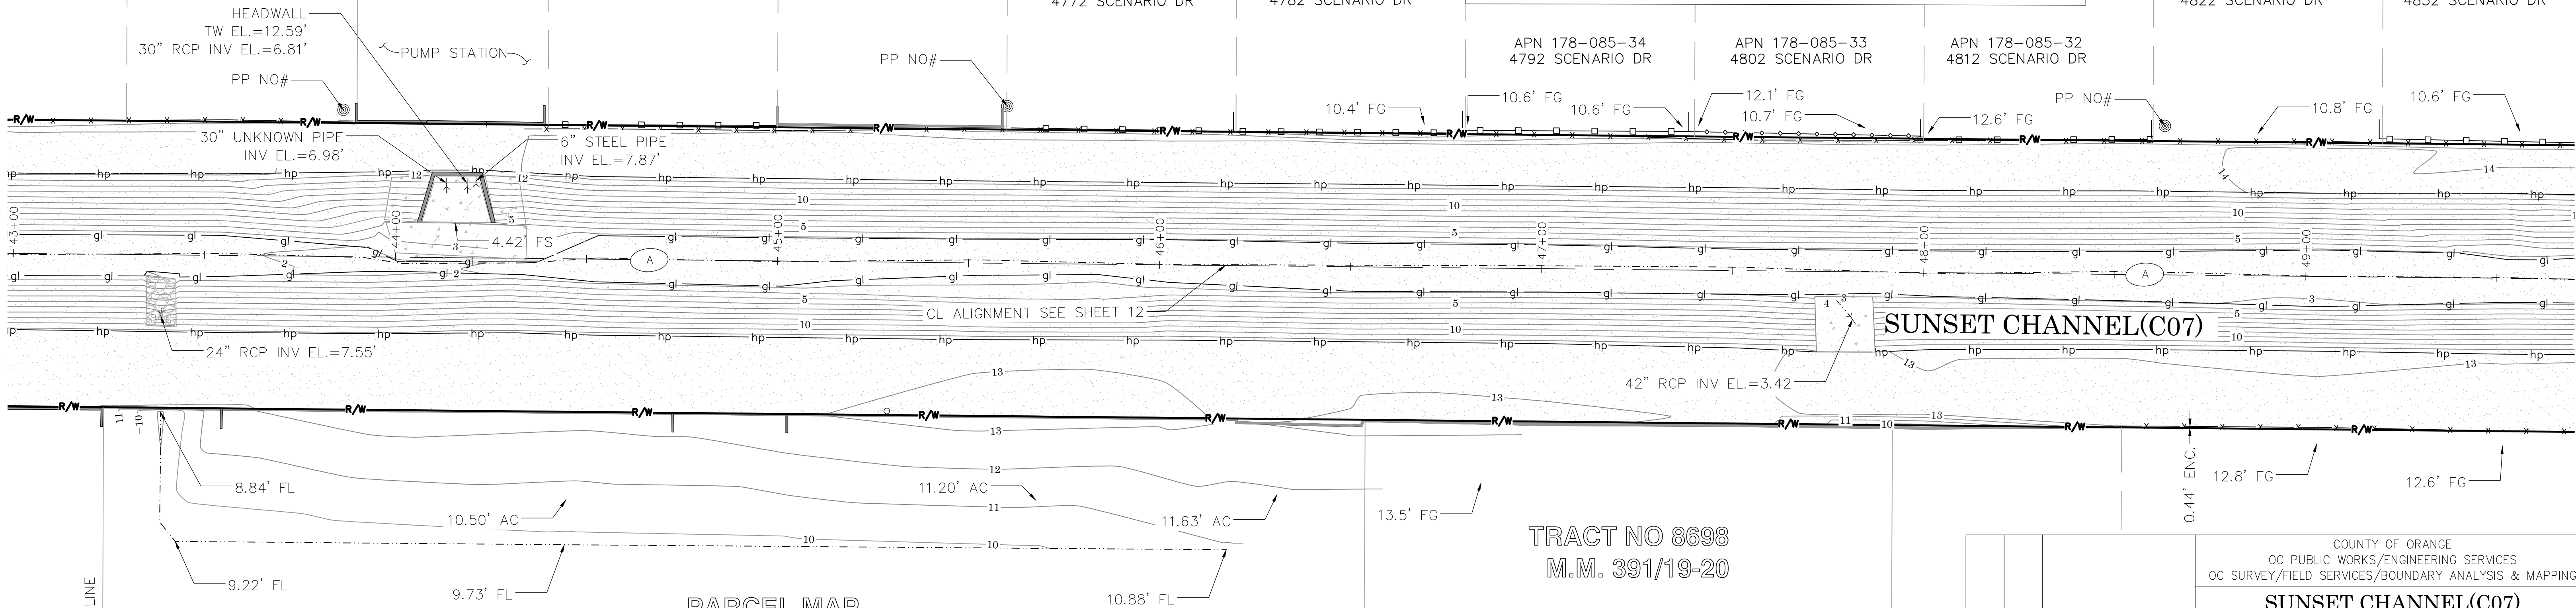

SUNSET CHANNEL(C07)

TRACT NO 8698
M.M. 391/19-20

PARCEL MAP
PMB 59/23

			COUNTY OF ORANGE OC PUBLIC WORKS/ENGINEERING SERVICES OC SURVEY/FIELD SERVICES/BOUNDARY ANALYSIS & MAPPING			
			SUNSET CHANNEL(C07) CHANNEL REHABILITATION			
			TOPOGRAPHIC MAP			
			PROJECT LIMITS: HEIL AVENUE UPSTREAM TO EDINGER AVENUE			
			DATE OF SURVEY:08/06/2020	BY:T.LOOREN & PARTY	SHEET NO. 17 of 26	
			MAPPING	BY:K. AHMED		
			OFFICE CHECK	BY:M. KUBISTY,PLS.		
			FIELD CHECK	BY:T.LOOREN		
MARK	DATE	ITEM	SCALE:1" = 20'	W.O. #EF21470	FILE #1920PW-PM0004	
REVISIONS			FILE:SUNSET_CHANNEL_TOPO_2020.DWG			

SYMBOL		AREA PATTERN KEY	
	Bush		Concrete
	Control Box Cable TV		Dirt/Gravel
	Control Box Electrical		Rip Rap
	Control Box Traffic		
	Control Point		
	Fire Hydrant		
	Gate, Double		
	Gate, Single		
	Grate Inlet		
	Guy Wire Anchor		
	Manhole Storm Drain		
	Meter Water		
	Pier Column		
	Pipe Inlet/Outlet		
	Post		
	Pull Box Cable TV		
	Pull Box Electrical		
	Pull Box Traffic		
	Pull Box Undefined		
	Sewer Cleanout		
	Sign Board		
	Sign Post		
	Light Pole		
	Tree		
	Utility Pole		
	Valve Gas		
	Valve Irrigation		
	Vault Telephone		
	Signal-Steel		

LINE PATTERN KEY	
	Bush Row Outline
	Centerline
	Block Wall
	Edge of Concrete
	Edge of Asphalt Pavement
	Fence Barbed-Wire
	Fence Chainlink
	Fence Plastic
	Fence Post and Wire
	Fence Wood
	Flowline
	Hinge Point
	Right of Way

ABBREVIATION	
AC	Asphalt Concrete
CL	Centerline
CONC	Concrete
EL	Elevation
FL	Flowline
INV	Invert
PP	Power Pole
TLMH	Telephone Manhole
TC	Top of Curb
TW	Top of Wall
ENC.	Encroachment
CLF.	Chain Link Fence
RCP	Reinforced Concrete Pipe
CMP	Corrugated Metal Pipe

SEE SHEET 19

TRACT NO.3750
M.M.167/10-11

PARCEL MAP
PMB 229/17-18

OC Public Works
OC Survey/Field Services
Boundary Analysis & Mapping

PORTION R.S.B. 6/16

SUNSET CHANNEL(C07)
CHANNEL REHABILITATION

TOPOGRAPHIC MAP

PROJECT LIMITS: HEIL AVENUE UPSTREAM TO EDINGER AVENUE
--

DATE OF SURVEY: 08/06/2020	BY: T. LOGREEN & PARTY
----------------------------	------------------------

MAPPING	BY: K.AHMED
OFFICE CHECK	BY: M. KURISTY DLS

OFFICE CHECK	BT: M. RUBIN, FLS.
FIELD CHECK	BY: T. LOFGREEN

SCALE: 1" = 20'	W.O. #EF21470	FILE #1920PW-PM0004
-----------------	---------------	---------------------

SHEET NO.

18

of

26

SCALE: 1" = 20'

SEE SHEET 20

PARCEL MAP
PMB 69/23

APN 178-084-12
4941 SCENARIO DR

APN 178-084-11
4951 SCENARIO DR

APN 178-084-10
4971 SCENARIO DR

OAHU DRIVE

LEGEND

SYMBOL

- Bush
- Control Box Cable TV
- Control Box Electrical
- Control Box Traffic
- Control Point
- Fire Hydrant
- Gate, Double
- Gate, Single
- Grate Inlet
- Guy Wire Anchor
- Manhole Storm Drain
- Meter Water
- Pier Column
- Pipe Inlet/Outlet
- Post
- Pull Box Cable TV
- Pull Box Electrical
- Pull Box Traffic
- Pull Box Undefined
- Sewer Cleanout
- Sign Board
- Sign Post
- Light Pole
- Tree
- Utility Pole
- Valve Gas
- Valve Irrigation
- Vault Telephone
- Signal-Steel

AREA PATTERN KEY

- Concrete
- Dirt/Gravel
- Rip Rap

LINE PATTERN KEY

- Bush Row Outline
- Centerline
- Block Wall
- Edge of Concrete
- Edge of Asphalt Pavement
- Fence Barbed-Wire
- Fence Chainlink
- Fence Plastic
- Fence Post and Wire
- Fence Wood
- Flowline
- Hinge Point
- Right of Way

ABBREVIATION

- AC Asphalt Concrete
- CL Centerline
- CONC Concrete
- EL Elevation
- FL Flowline
- INV Invert
- PP Power Pole
- TLMH Telephone Manhole
- TC Top of Curb
- TW Top of Wall
- ENC. Encroachment
- CLF. Chain Link Fence
- RCP Reinforced Concrete Pipe
- CMP Corrugated Metal Pipe

BOLSA CHICA STREET

TRACT NO.3750
M.M.167/10-11

APN 178-085-21
942 SCENARIO DR

APN 178-085-20
4952 SCENARIO DR

APN 178-085-19
4972 SCENARIO DR

SEE SHEET 18

SUNSET CHANNEL(C07)

SCALE: 1" = 20'

U.S. Survey
Foot

OC Public Works
OC Survey/Field Services
Boundary Analysis & Mapping

CENTERLINE CONSTRUCTION SEE SHEET 12

PARCEL MAP
PMB 229/17-18

				COUNTY OF ORANGE OC PUBLIC WORKS/ENGINEERING SERVICES OC SURVEY/FIELD SERVICES/BOUNDARY ANALYSIS & MAPPING	
		SUNSET CHANNEL(C07) CHANNEL REHABILITATION			
		TOPOGRAPHIC MAP			
		PROJECT LIMITS: HEIL AVENUE UPSTREAM TO EDINGER AVENUE			
		DATE OF SURVEY:08/06/2020	BY:TLOGREEN & PARTY		SHEET NO. 19 of 26
		MAPPING	BY:K.AHMED		
		OFFICE CHECK	BY:M KUBISTY,PLS.		
		FIELD CHECK	BY:TLOGREEN		
MARK	DATE	ITEM	SCALE:1" = 20'	W.O. #EF21470	FILE #1920PW-PM0004
REVISIONS			FILE:SUNSET_CHANNEL_TOPO_2020.DWG		

BOLSA CHICA STREET

APN 146-025-01
5002 SISSON DR

APN 146-025-02
5022 SISSON DR

APN 146-025-03
5032 SISSON DR

APN 146-025-04
5052 SISSON DR

APN 146-025-05
5052 SISSON DR

APN 146-025-06
5072 SISSON DR


APN 146-025-07
5082 SISSON DR

APN 146-025-08
5092 SISSON DR

APN 146-025-09
5102 SISSON DR

APN 146-025-10
5112 SISSON DR

TRACT NO.3616
M.M.124/7-11

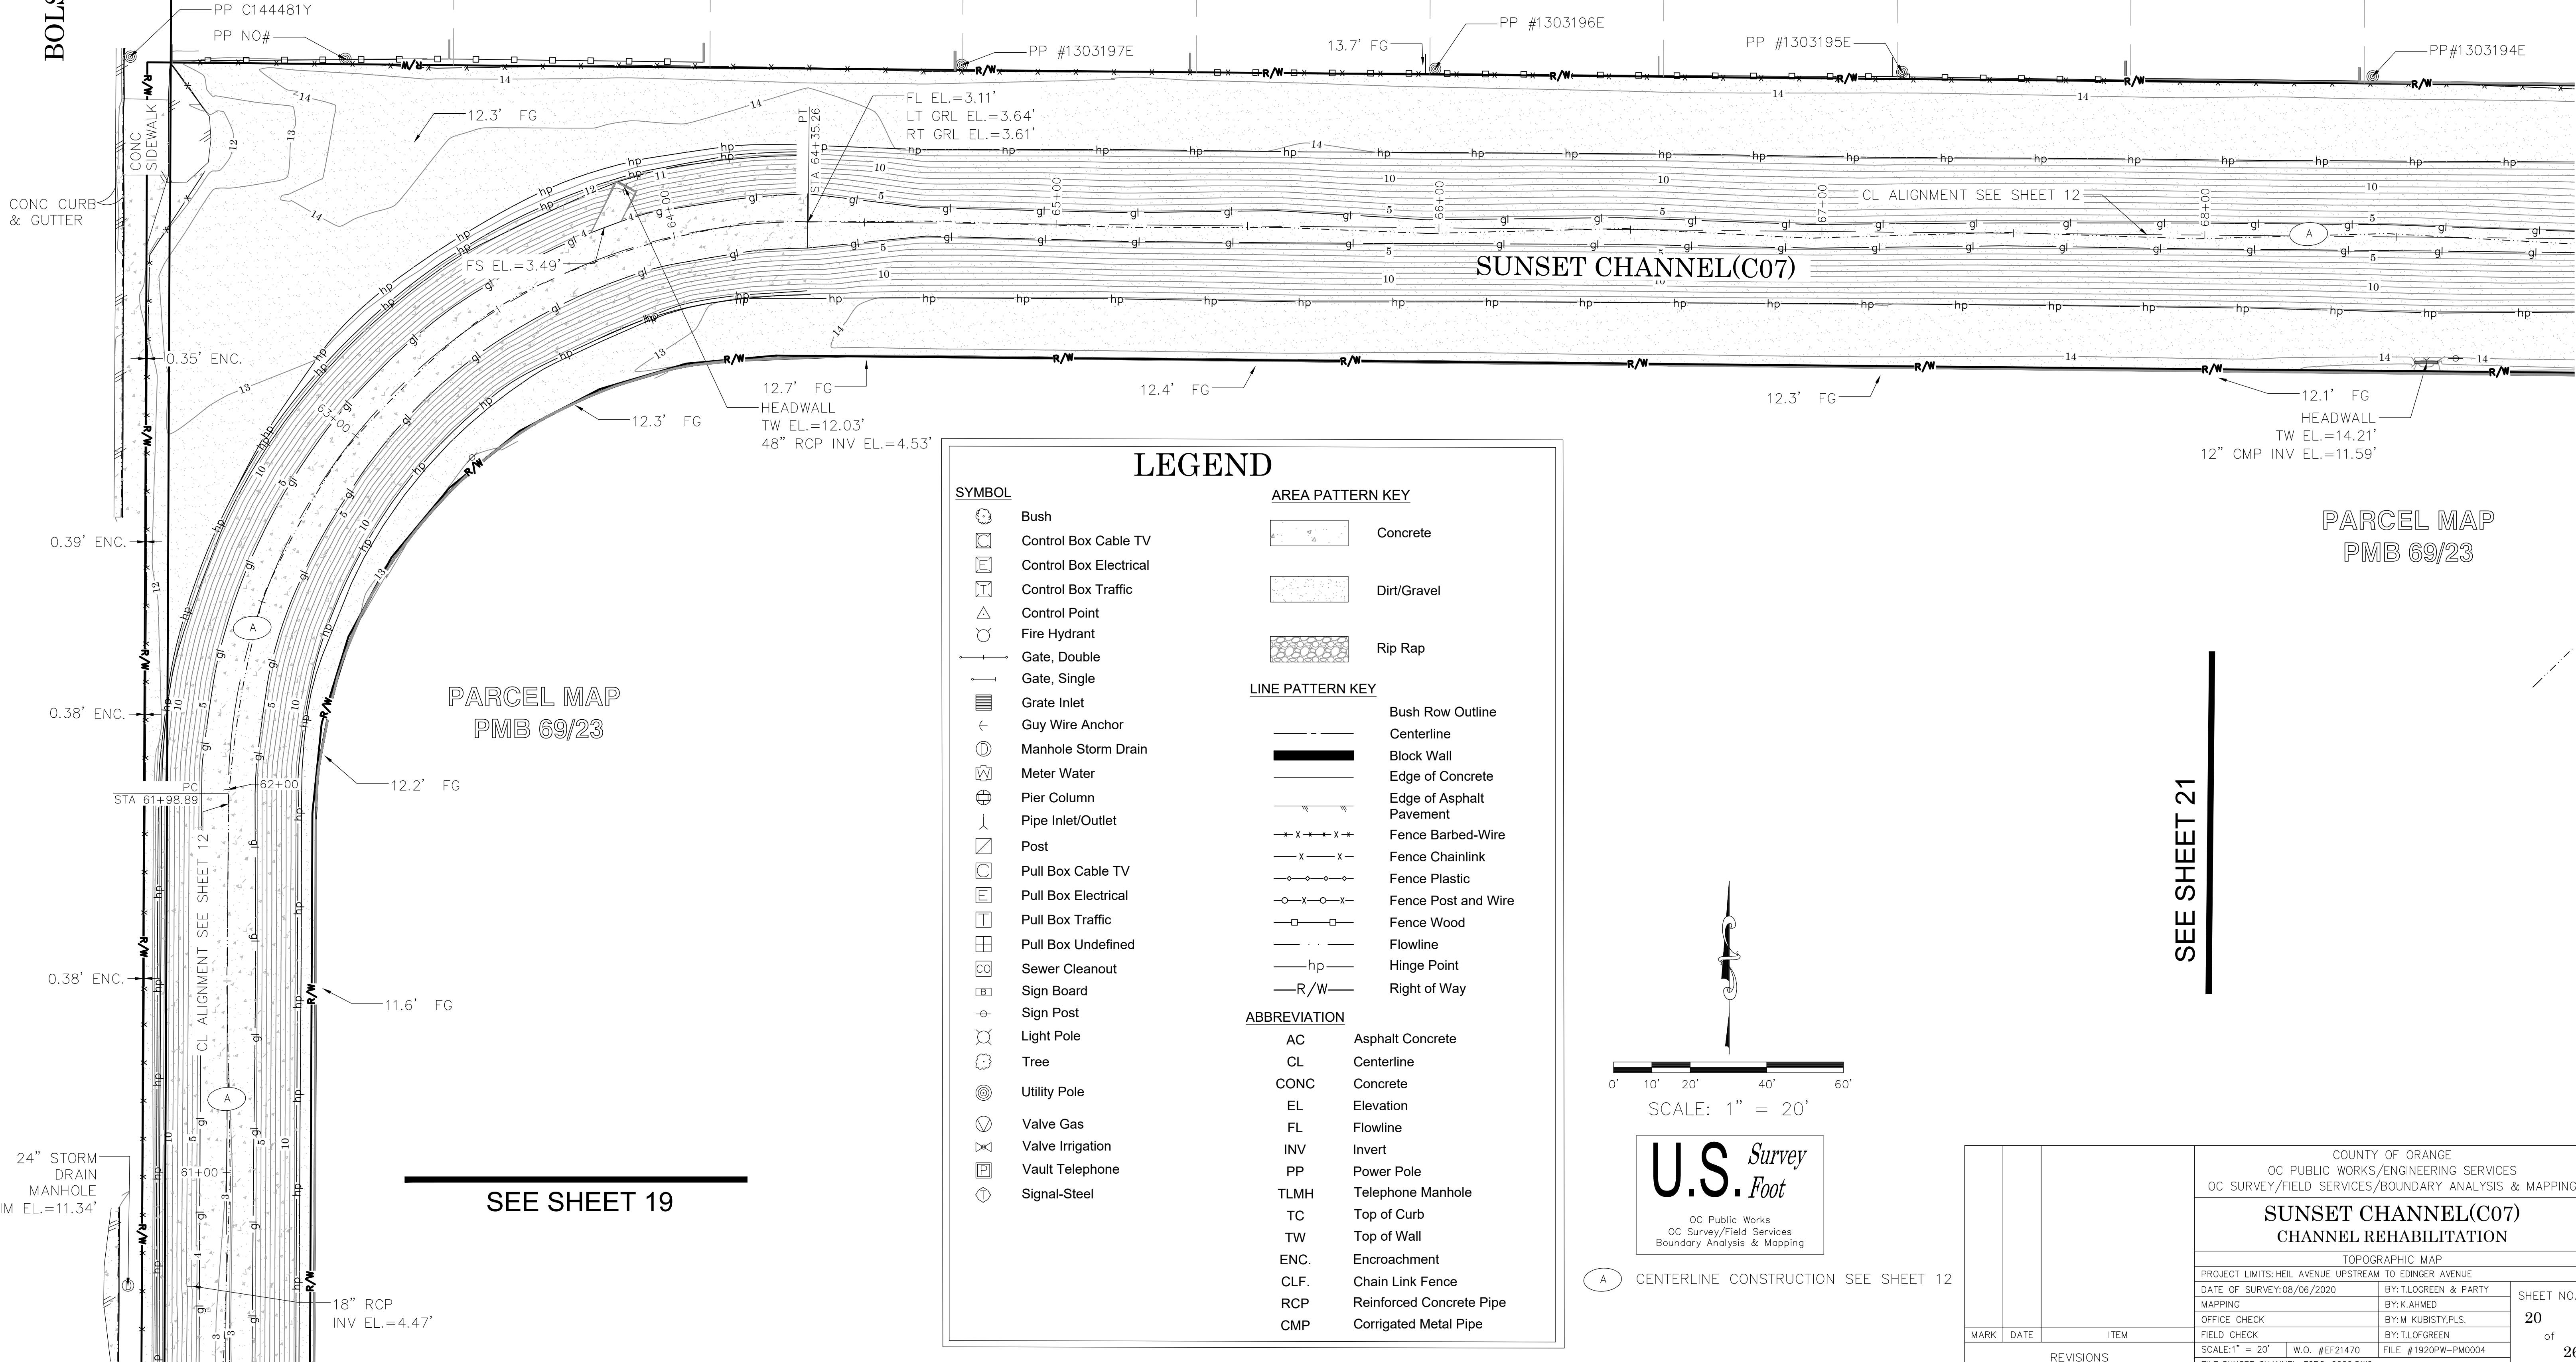


LEGEND

SYMBOL		AREA PATTERN KEY	
	Bush		Concrete
	Control Box Cable TV		Dirt/Gravel
	Control Box Electrical		Rip Rap
	Control Box Traffic	LINE PATTERN KEY	
	Control Point		Bush Row Outline
	Fire Hydrant		Centerline
	Gate, Double		Block Wall
	Gate, Single		Edge of Concrete
	Grate Inlet		Edge of Asphalt Pavement
	Guy Wire Anchor		Fence Barbed-Wire
	Manhole Storm Drain		Fence Chainlink
	Meter Water		Fence Plastic
	Pier Column		Fence Post and Wire
	Pipe Inlet/Outlet		Fence Wood
	Post		Flowline
	Pull Box Cable TV		Hinge Point
	Pull Box Electrical		Right of Way
	Pull Box Traffic	ABBREVIATION	
	Pull Box Undefined	AC	Asphalt Concrete
	Sewer Cleanout	CL	Centerline
	Sign Board	CONC	Concrete
	Sign Post	EL	Elevation
	Light Pole	FL	Flowline
	Tree	INV	Invert
	Utility Pole	PP	Power Pole
	Valve Gas	TLMH	Telephone Manhole
	Valve Irrigation	TC	Top of Curb
	Vault Telephone	TW	Top of Wall
	Signal-Steel	ENC.	Encroachment
		CLF.	Chain Link Fence
		RCP	Reinforced Concrete Pipe
		CMP	Corrugated Metal Pipe

PARCEL MAP
PMB 69/23

SEE SHEET 21

SEE SHEET 19

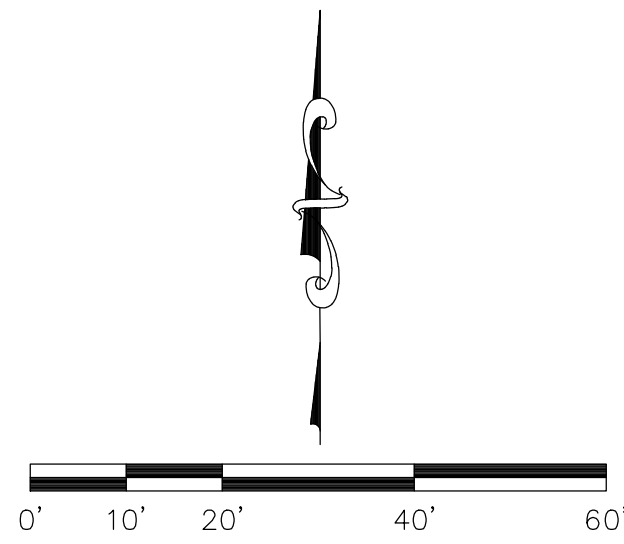

U.S. Survey
Foot
OC Public Works
OC Survey/Field Services
Boundary Analysis & Mapping

A CENTERLINE CONSTRUCTION SEE SHEET 12

				COUNTY OF ORANGE OC PUBLIC WORKS/ENGINEERING SERVICES OC SURVEY/FIELD SERVICES/BOUNDARY ANALYSIS & MAPPING	
		SUNSET CHANNEL(C07) CHANNEL REHABILITATION			
		TOPOGRAPHIC MAP			
		PROJECT LIMITS: HEIL AVENUE UPSTREAM TO EDINGER AVENUE			
		DATE OF SURVEY:08/06/2020		BY:T.LOGREEN & PARTY	
		MAPPING		BY:K.AHMED	
		OFFICE CHECK		BY:M. KUBISTY,PLS.	
		FIELD CHECK		BY:T.LOGREEN	
		SCALE:1" = 20'		W.O. #EF21470	
		FILE:SUNSET_CHANNEL_TOPO_2020.DWG		FILE #1920PW-PM0004	
MARK	DATE	ITEM		SHEET NO. 20 of 26	
		REVISIONS			

SEE SHEET 20

SEE SHEET 22

LEGEND

SYMBOL

- Bush
- Control Box Cable TV
- Control Box Electrical
- Control Box Traffic
- Control Point
- Fire Hydrant
- Gate, Double
- Gate, Single
- Grate Inlet
- Guy Wire Anchor
- Manhole Storm Drain
- Meter Water
- Pier Column
- Pipe Inlet/Outlet
- Post
- Pull Box Cable TV
- Pull Box Electrical
- Pull Box Traffic
- Pull Box Undefined
- Sewer Cleanout
- Sign Board
- Sign Post
- Light Pole
- Tree
- Utility Pole
- Valve Gas
- Valve Irrigation
- Vault Telephone
- Signal-Steel

AREA PATTERN KEY

- Concrete
- Dirt/Gravel
- Rip Rap

LINE PATTERN KEY

- Bush Row Outline
- Centerline
- Block Wall
- Edge of Concrete
- Edge of Asphalt Pavement
- Fence Barbed-Wire
- Fence Chainlink
- Fence Plastic
- Fence Post and Wire
- Fence Wood
- Flowline
- Hinge Point
- Right of Way

ABBREVIATION

- AC Asphalt Concrete
- CL Centerline
- CONC Concrete
- EL Elevation
- FL Flowline
- INV Invert
- PP Power Pole
- TLMH Telephone Manhole
- TC Top of Curb
- TW Top of Wall
- ENC. Encroachment
- CLF. Chain Link Fence
- RCP Reinforced Concrete Pipe
- CMP Corrugated Metal Pipe

SISSON DRIVE

TRACT NO.3657
M.M.134/21-25

SUNSET CHANNEL(C07)

PARCEL MAP
PMB 69/23

TRACT NO.3752
M.M.132/39-40




COUNTY OF ORANGE
OC PUBLIC WORKS/ENGINEERING SERVICES
OC SURVEY/FIELD SERVICES/BOUNDARY ANALYSIS & MAPPING

SUNSET CHANNEL(C07) CHANNEL REHABILITATION

TOPOGRAPHIC MAP				
PROJECT LIMITS: HEIL AVENUE UPSTREAM TO EDINGER AVENUE				
DATE OF SURVEY: 08/06/2020		BY: T. LOGREEN & PARTY		SHEET NO. 21 of 26
MAPPING		BY: K. AHMED		
OFFICE CHECK		BY: M. KUBISTY, PLS.		
FIELD CHECK		BY: T. LOGREEN		
SCALE: 1" = 20'		W.O. #EF21470		
FILE: SUNSET CHANGE/ TOPO_2020.DWG		FILE #1920PW-PM0004		

MARK	DATE	ITEM
REVISIONS		

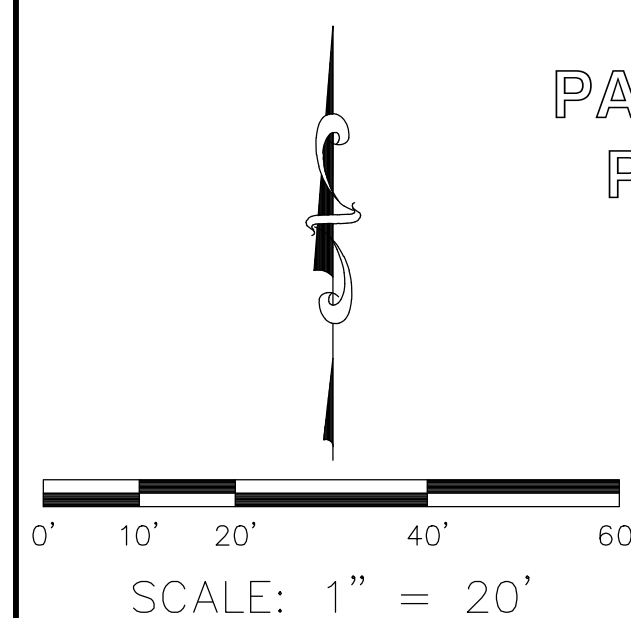


A CENTERLINE CONSTRUCTION SEE SHEET 12

SEE SHEET 21

SEE SHEET 23

LEGEND

SYMBOL		AREA PATTERN KEY	
	Bush		Concrete
	Control Box Cable TV		Dirt/Gravel
	Control Box Electrical		Rip Rap
	Control Box Traffic		
	Control Point		
	Fire Hydrant		
	Gate, Double		
	Gate, Single		
	Grate Inlet		
	Guy Wire Anchor		
	Manhole Storm Drain		
	Meter Water		
	Pier Column		
	Pipe Inlet/Outlet		
	Post		
	Pull Box Cable TV		
	Pull Box Electrical		
	Pull Box Traffic		
	Pull Box Undefined		
	Sewer Cleanout		
	Sign Board		
	Sign Post		
	Light Pole		
	Tree		
	Utility Pole		
	Valve Gas		
	Valve Irrigation		
	Vault Telephone		
	Signal-Steel		
LINE PATTERN KEY		ABBREVIATION	
	Bush Row Outline	AC	Asphalt Concrete
	Centerline	CL	Centerline
	Block Wall	CONC	Concrete
	Edge of Concrete	EL	Elevation
	Edge of Asphalt Pavement	FL	Flowline
	Fence Barbed-Wire	INV	Invert
	Fence Chainlink	PP	Power Pole
	Fence Plastic	TLMH	Telephone Manhole
	Fence Post and Wire	TC	Top of Curb
	Fence Wood	TW	Top of Wall
	Flowline	ENC.	Encroachment
	Hinge Point	CLF.	Chain Link Fence
	Right of Way	RCP	Reinforced Concrete Pipe
		CMP	Corrugated Metal Pipe

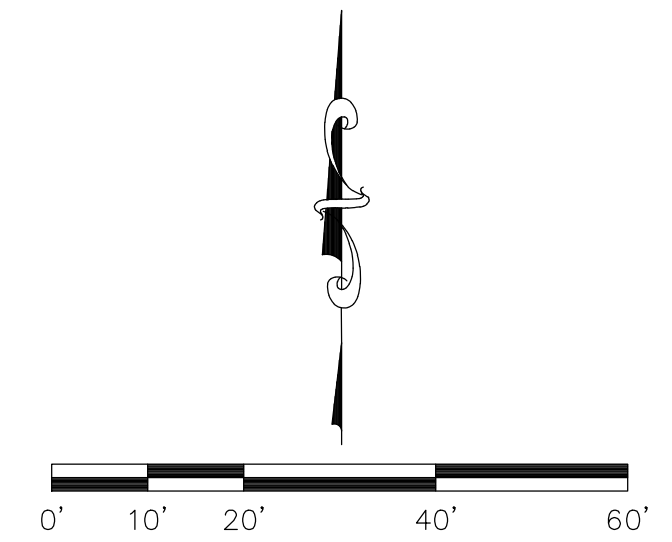

SCALE: 1" = 20'

U.S. Survey Foot

OC Public Works
OC Survey/Field Services
Boundary Analysis & Mapping

A CENTERLINE CONSTRUCTION SEE SHEET 12

SISSON DRIVE

TRACT NO.3657
M.M.134/21-25

TRACT NO.3616
M.M.124/7-11

APN 146-073-32
5242 SISSON DR

APN 146-073-31
5252 SISSON DR

APN 146-073-30
5272 SISSON DR

APN 146-073-29
5282 SISSON DR

APN 146-073-28
5292 SISSON DR

APN 146-073-27
5302 SISSON DR

APN 146-073-26
5312 SISSON DR

APN 146-073-25
5322 SISSON DR

APN 146-073-24
5332 SISSON DR

SUNSET CHANNEL(C07)

TRACT NO.3753
M.M.132/37-38

TRACT NO.3752
M.M.132/39-40

APN 146-043-05
5211 SISSON DR

APN 146-043-03
5221 MEADOWLARK DRIVE

APN 146-043-02
5231 MEADOWLARK DRIVE

APN 146-043-01
5241 MEADOWLARK DRIVE

APN 146-051-09
5251 MEADOWLARK DRIVE

APN 146-051-08
5261 MEADOWLARK DRIVE

APN 146-051-07
5271 MEADOWLARK DRIVE

APN 146-051-06
5281 MEADOWLARK DRIVE

APN 146-051-04
5301 MEADOWLARK DRIVE

APN 146-051-03
5311 MEADOWLARK DRIVE

			COUNTY OF ORANGE OC PUBLIC WORKS/ENGINEERING SERVICES OC SURVEY/FIELD SERVICES/BOUNDARY ANALYSIS & MAPPING			
SUNSET CHANNEL(C07) CHANNEL REHABILITATION						
TOPOGRAPHIC MAP						
PROJECT LIMITS: HEIL AVENUE UPSTREAM TO EDINGER AVENUE						
DATE OF SURVEY:08/06/2020				BY:T.LOGREEN & PARTY		SHEET NO. 22 of 26
MAPPING				BY:K.AHMED		
OFFICE CHECK				BY:M. KUBISTY,PLS.		
FIELD CHECK				BY:T.LOGREEN		
MARK	DATE	ITEM		SCALE:1" = 20' W.O. #EF21470 FILE # 1920FW-PM0004		
REVISIONS				FILE:SUNSET_CHANNEL_TOPO_2020.DWG		

SEE SHEET 22

SEE SHEET 24

DAVIS LANE

LEGEND

SYMBOL

- Bush
- Control Box Cable TV
- Control Box Electrical
- Control Box Traffic
- Control Point
- Fire Hydrant
- Gate, Double
- Gate, Single
- Grate Inlet
- Guy Wire Anchor
- Manhole Storm Drain
- Meter Water
- Pier Column
- Pipe Inlet/Outlet
- Post
- Pull Box Cable TV
- Pull Box Electrical
- Pull Box Traffic
- Pull Box Undefined
- Sewer Cleanout
- Sign Board
- Sign Post
- Light Pole
- Tree
- Utility Pole
- Valve Gas
- Valve Irrigation
- Vault Telephone
- Signal-Steel

AREA PATTERN KEY


- Concrete
- Dirt/Gravel
- Rip Rap

LINE PATTERN KEY

- Bush Row Outline
- Centerline
- Block Wall
- Edge of Concrete
- Edge of Asphalt Pavement
- Fence Barbed-Wire
- Fence Chainlink
- Fence Plastic
- Fence Post and Wire
- Fence Wood
- Flowline
- Hinge Point
- Right of Way

ABBREVIATION

- AC Asphalt Concrete
- CL Centerline
- CONC Concrete
- EL Elevation
- FL Flowline
- INV Invert
- PP Power Pole
- TLMH Telephone Manhole
- TC Top of Curb
- TW Top of Wall
- ENC. Encroachment
- CLF. Chain Link Fence
- RCP Reinforced Concrete Pipe
- CMP Corrugated Metal Pipe

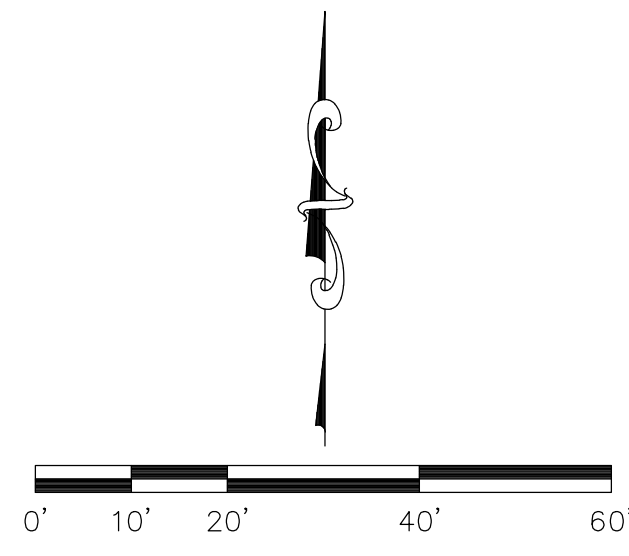

U.S. Survey
Foot

OC Public Works
OC Survey/Field Services
Boundary Analysis & Mapping

A CENTERLINE CONSTRUCTION SEE SHEET 12

SISSON DRIVE

TRACT NO.3657
M.M.134/21-25

SUNSET CHANNEL(C07)

APN 146-073-24
5332 SISSON DR

APN 146-073-23
5342 SISSON DR

APN 146-073-22
5352 SISSON DR

APN 146-073-21
5362 SISSON DR

APN 146-073-20
5372 SISSON DR

APN 146-073-19
5382 SISSON DR

APN 146-073-18
5392 SISSON DR

APN 146-073-17
5402 SISSON DR

APN 146-073-16
5412 SISSON DR

APN 146-073-15
5422 SISSON DR

APN 146-073-14
5432 SISSON DR

0.31' ENC CLF.

PP NO#

12.4' FG

13.6' FG

12.7' FG

PP NO #

13.4' FG

PP NO#

13.3' FG

13.5' FG
APN 146-061-06
5411 MEADOWLARK DR

13.4' FG
APN 146-061-05
5421 MEADOWLARK DR

APN 146-061-04
5441 MEADOWLARK DR

TRACT NO.3753
M.M.132/37-38

APN 146-051-02
5321 MEADOWLARK DR

APN 146-051-01
5331 MEADOWLARK DR

APN 146-061-12
5341 MEADOWLARK DR

APN 146-061-11
5351 MEADOWLARK DR

APN 146-061-10
5361 MEADOWLARK DR

APN 146-061-09
5381 MEADOWLARK DR

APN 146-061-08
5391 MEADOWLARK DR

APN 146-061-07
5401 MEADOWLARK DR

COUNTY OF ORANGE
OC PUBLIC WORKS/ENGINEERING SERVICES
OC SURVEY/FIELD SERVICES/BOUNDARY ANALYSIS & MAPPING

SUNSET CHANNEL(C07)
CHANNEL REHABILITATION

TOPOGRAPHIC MAP

PROJECT LIMITS: HEIL AVENUE UPSTREAM TO EDINGER AVENUE

DATE OF SURVEY: 08/06/2020

MAPPING

OFFICE CHECK

FIELD CHECK

SCALE: 1" = 20'

FILE: SUNSET_CHANNEL_TOPO_2020.DWG

BY: TLOGREEN & PARTY

BY: K.AHMED

BY: M.KUBISTY, PLS.

BY: TLOGREEN

W.O. #EF21470

FILE #1920FW-FW0004

SHEET NO.


23

of

26

MARK	DATE	ITEM
REVISIONS		

SYMBOL		AREA PATTERN KEY	
	Bush		Concrete
	Control Box Cable TV		Dirt/Gravel
	Control Box Electrical		Rip Rap
	Control Box Traffic		
	Control Point		
	Fire Hydrant		
	Gate, Double		
	Gate, Single		
	Grate Inlet	LINE PATTERN KEY	
	Guy Wire Anchor		Bush Row Outline
	Manhole Storm Drain		Centerline
	Meter Water		Block Wall
	Pier Column		Edge of Concrete
	Pipe Inlet/Outlet		Edge of Asphalt Pavement
	Post		Fence Barbed-Wire
	Pull Box Cable TV		Fence Chainlink
	Pull Box Electrical		Fence Plastic
	Pull Box Traffic		Fence Post and Rail
	Pull Box Undefined		Fence Wood
	Sewer Cleanout		Flowline
	Sign Board		Hinge Point
	Sign Post		Right of Way
	Light Pole		
	Tree	ABBREVIATION	
	Utility Pole	AC	Asphalt Concrete
	Valve Gas	CL	Centerline
	Valve Irrigation	CONC	Concrete
	Vault Telephone	EL	Elevation
	Signal-Steel	FL	Flowline
		INV	Invert
		PP	Power Pole
		TLMH	Telephone Manhole
		TC	Top of Curb
		TW	Top of Wall
		ENC.	Encroachment
		CLF.	Chain Link Fence
		RCP	Reinforced Concrete Pipe
		CMP	Corrugated Metal Pipe

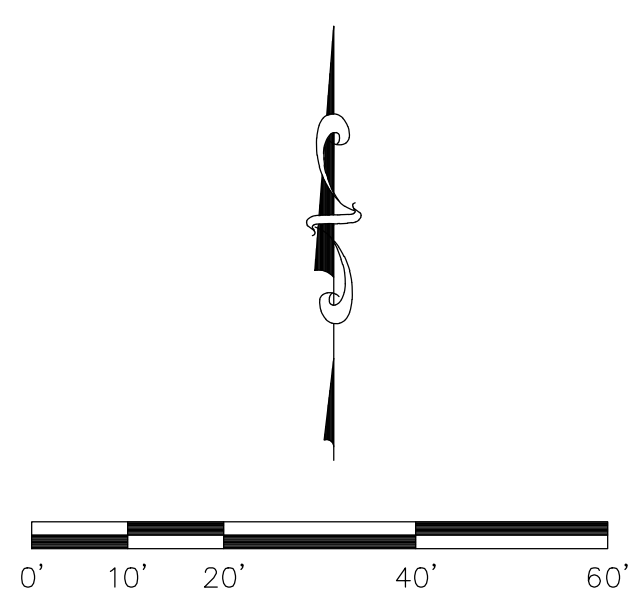

SCALE: 1" = 20'

U.S. Survey Foot

OC Public Works
OC Survey/Field Services
Boundary Analysis & Mapping

CENTERLINE CONSTRUCTION SEE SHEET 12

SEE SHEET 25

TRACT NO.3657
M.M.134/21-25

DAVIS LANE

SISSON DRIVE

TRACT NO.3657
M.M.134/21-25

SEE SHEET 23

GRAHAM STREET

			COUNTY OF ORANGE OC PUBLIC WORKS/ENGINEERING SERVICES OC SURVEY/FIELD SERVICES/BOUNDARY ANALYSIS & MAPPING				
			SUNSET CHANNEL(C07) CHANNEL REHABILITATION				
			TOPOGRAPHIC MAP				
			PROJECT LIMITS: HEIL AVENUE UPSTREAM TO EDINGER AVENUE				
			DATE OF SURVEY: 08/06/2020	BY: T.LOOREN & PARTY		SHEET NO. 24 of 26	
			MAPPING	BY: K.AHMED			
			OFFICE CHECK	BY: M. KUBISTY, PLS.			
			FIELD CHECK	BY: T.LOOREN			
MARK	DATE	ITEM	SCALE: 1" = 20'		W.D. #EF21470	FILE # 1920PW-PM00004	
REVISIONS			FILE: SUNSET CHANNEL TOPO. 2020.DWG				

LEGEND

SYMBOL		AREA PATTERN KEY	
	Bush		Concrete
	Control Box Cable TV		Dirt/Gravel
	Control Box Electrical		Rip Rap
	Control Box Traffic		
	Control Point		
	Fire Hydrant		
	Gate, Double		
	Gate, Single		
	Grate Inlet		
	Guy Wire Anchor		
	Manhole Storm Drain		
	Meter Water		
	Pier Column		
	Pipe Inlet/Outlet		
	Post		
	Pull Box Cable TV		
	Pull Box Electrical		
	Pull Box Traffic		
	Pull Box Undefined		
	Sewer Cleanout		
	Sign Board		
	Sign Post		
	Light Pole		
	Tree		
	Utility Pole		
	Valve Gas		
	Valve Irrigation		
	Vault Telephone		
	Signal-Steel		

LINE PATTERN KEY	
	Bush Row Outline
	Centerline
	Block Wall
	Edge of Concrete
	Edge of Asphalt Pavement
	Fence Barbed-Wire
	Fence Chainlink
	Fence Plastic
	Fence Post and Wire
	Fence Wood
	Flowline
	Hinge Point
	Right of Way

ABBREVIATION	
AC	Asphalt Concrete
CL	Centerline
CONC	Concrete
EL	Elevation
FL	Flowline
INV	Invert
PP	Power Pole
TLMH	Telephone Manhole
TC	Top of Curb
TW	Top of Wall
ENC.	Encroachment
CLF.	Chain Link Fence
RCP	Reinforced Concrete Pipe
CMP	Corrugated Metal Pipe



DAVIS LANE

SUNSET CHANNEL(C07)

GRAHAM STREET

SEE SHEET 26



SEE SHEET 24




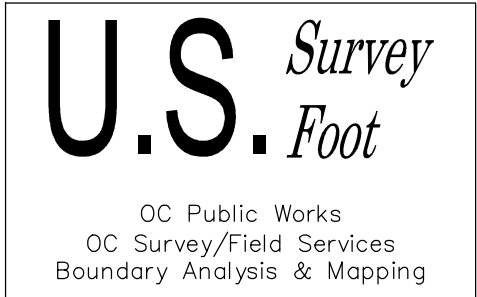
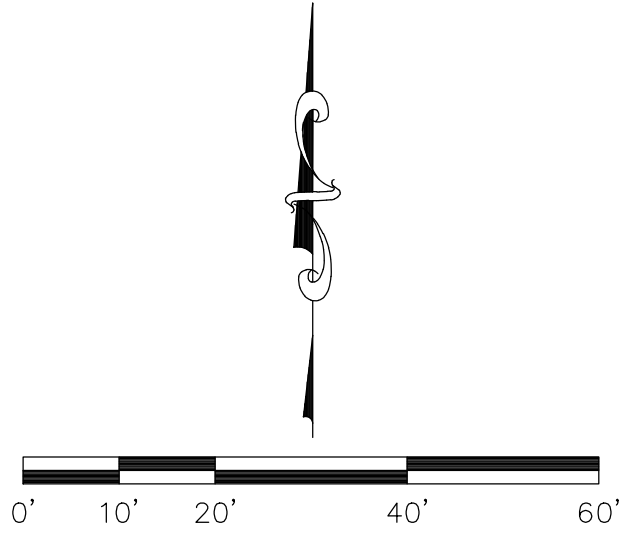


CENTERLINE CONSTRUCTION SEE SHEET 12


				COUNTY OF ORANGE OC PUBLIC WORKS/ENGINEERING SERVICES OC SURVEY/FIELD SERVICES/BOUNDARY ANALYSIS & MAPPING	
				SUNSET CHANNEL(C07) CHANNEL REHABILITATION	
				TOPOGRAPHIC MAP	
		PROJECT LIMITS: HEIL AVENUE UPSTREAM TO EDINGER AVENUE			
		DATE OF SURVEY:08/06/2020		BY:T.FLOGREEN & PARTY	
		MAPPING		BY:K.AHMED	
		OFFICE CHECK		BY:M.KUBISTY,PLS.	
		FIELD CHECK		BY:T.FLOGREEN	
MARK	DATE	ITEM			
		REVISIONS			
		SCALE:1" = 20'		W.O. #EF21470	FILE #1920PW-PM0004
		FILE:SUNSET_CHANNEL_TOPO_2020.DWG			
				SHEET NO. 25 of 26	

LEGEND

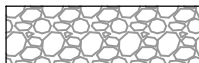 SYMBOL		AREA PATTERN KEY	
	Bush		Concrete
	Control Box Cable TV		
	Control Box Electrical		
	Control Box Traffic		Dirt/Gravel
	Control Point		
	Fire Hydrant		Rip Rap
	Gate, Double		
	Gate, Single		
	Grate Inlet		
	Guy Wire Anchor		
	Manhole Storm Drain		
	Meter Water		
	Pier Column		
	Pipe Inlet/Outlet		
	Post		
	Pull Box Cable TV		
	Pull Box Electrical		
	Pull Box Traffic		
	Pull Box Undefined		
	Sewer Cleanout		
	Sign Board		
	Sign Post		
	Light Pole		
	Tree		
	Utility Pole		
	Valve Gas		
	Valve Irrigation		
	Vault Telephone		
	Signal-Steel		

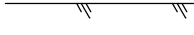 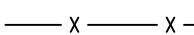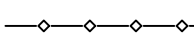 LINE PATTERN KEY	
	Bush Row Outline
	Centerline
	Block Wall
	Edge of Concrete
	Edge of Asphalt Pavement
	Fence Barbed-Wire
	Fence Chainlink
	Fence Plastic
	Fence Post and Wire
	Fence Wood
	Flowline
	Hinge Point
	Right of Way

ABBREVIATION	
AC	Asphalt Concrete
CL	Centerline
CONC	Concrete
EL	Elevation
FL	Flowline
INV	Invert
PP	Power Pole
TLMH	Telephone Manhole
TC	Top of Curb
TW	Top of Wall
ENC.	Encroachment
CLF.	Chain Link Fence
RCP	Reinforced Concrete Pipe
CMP	Corrugated Metal Pipe

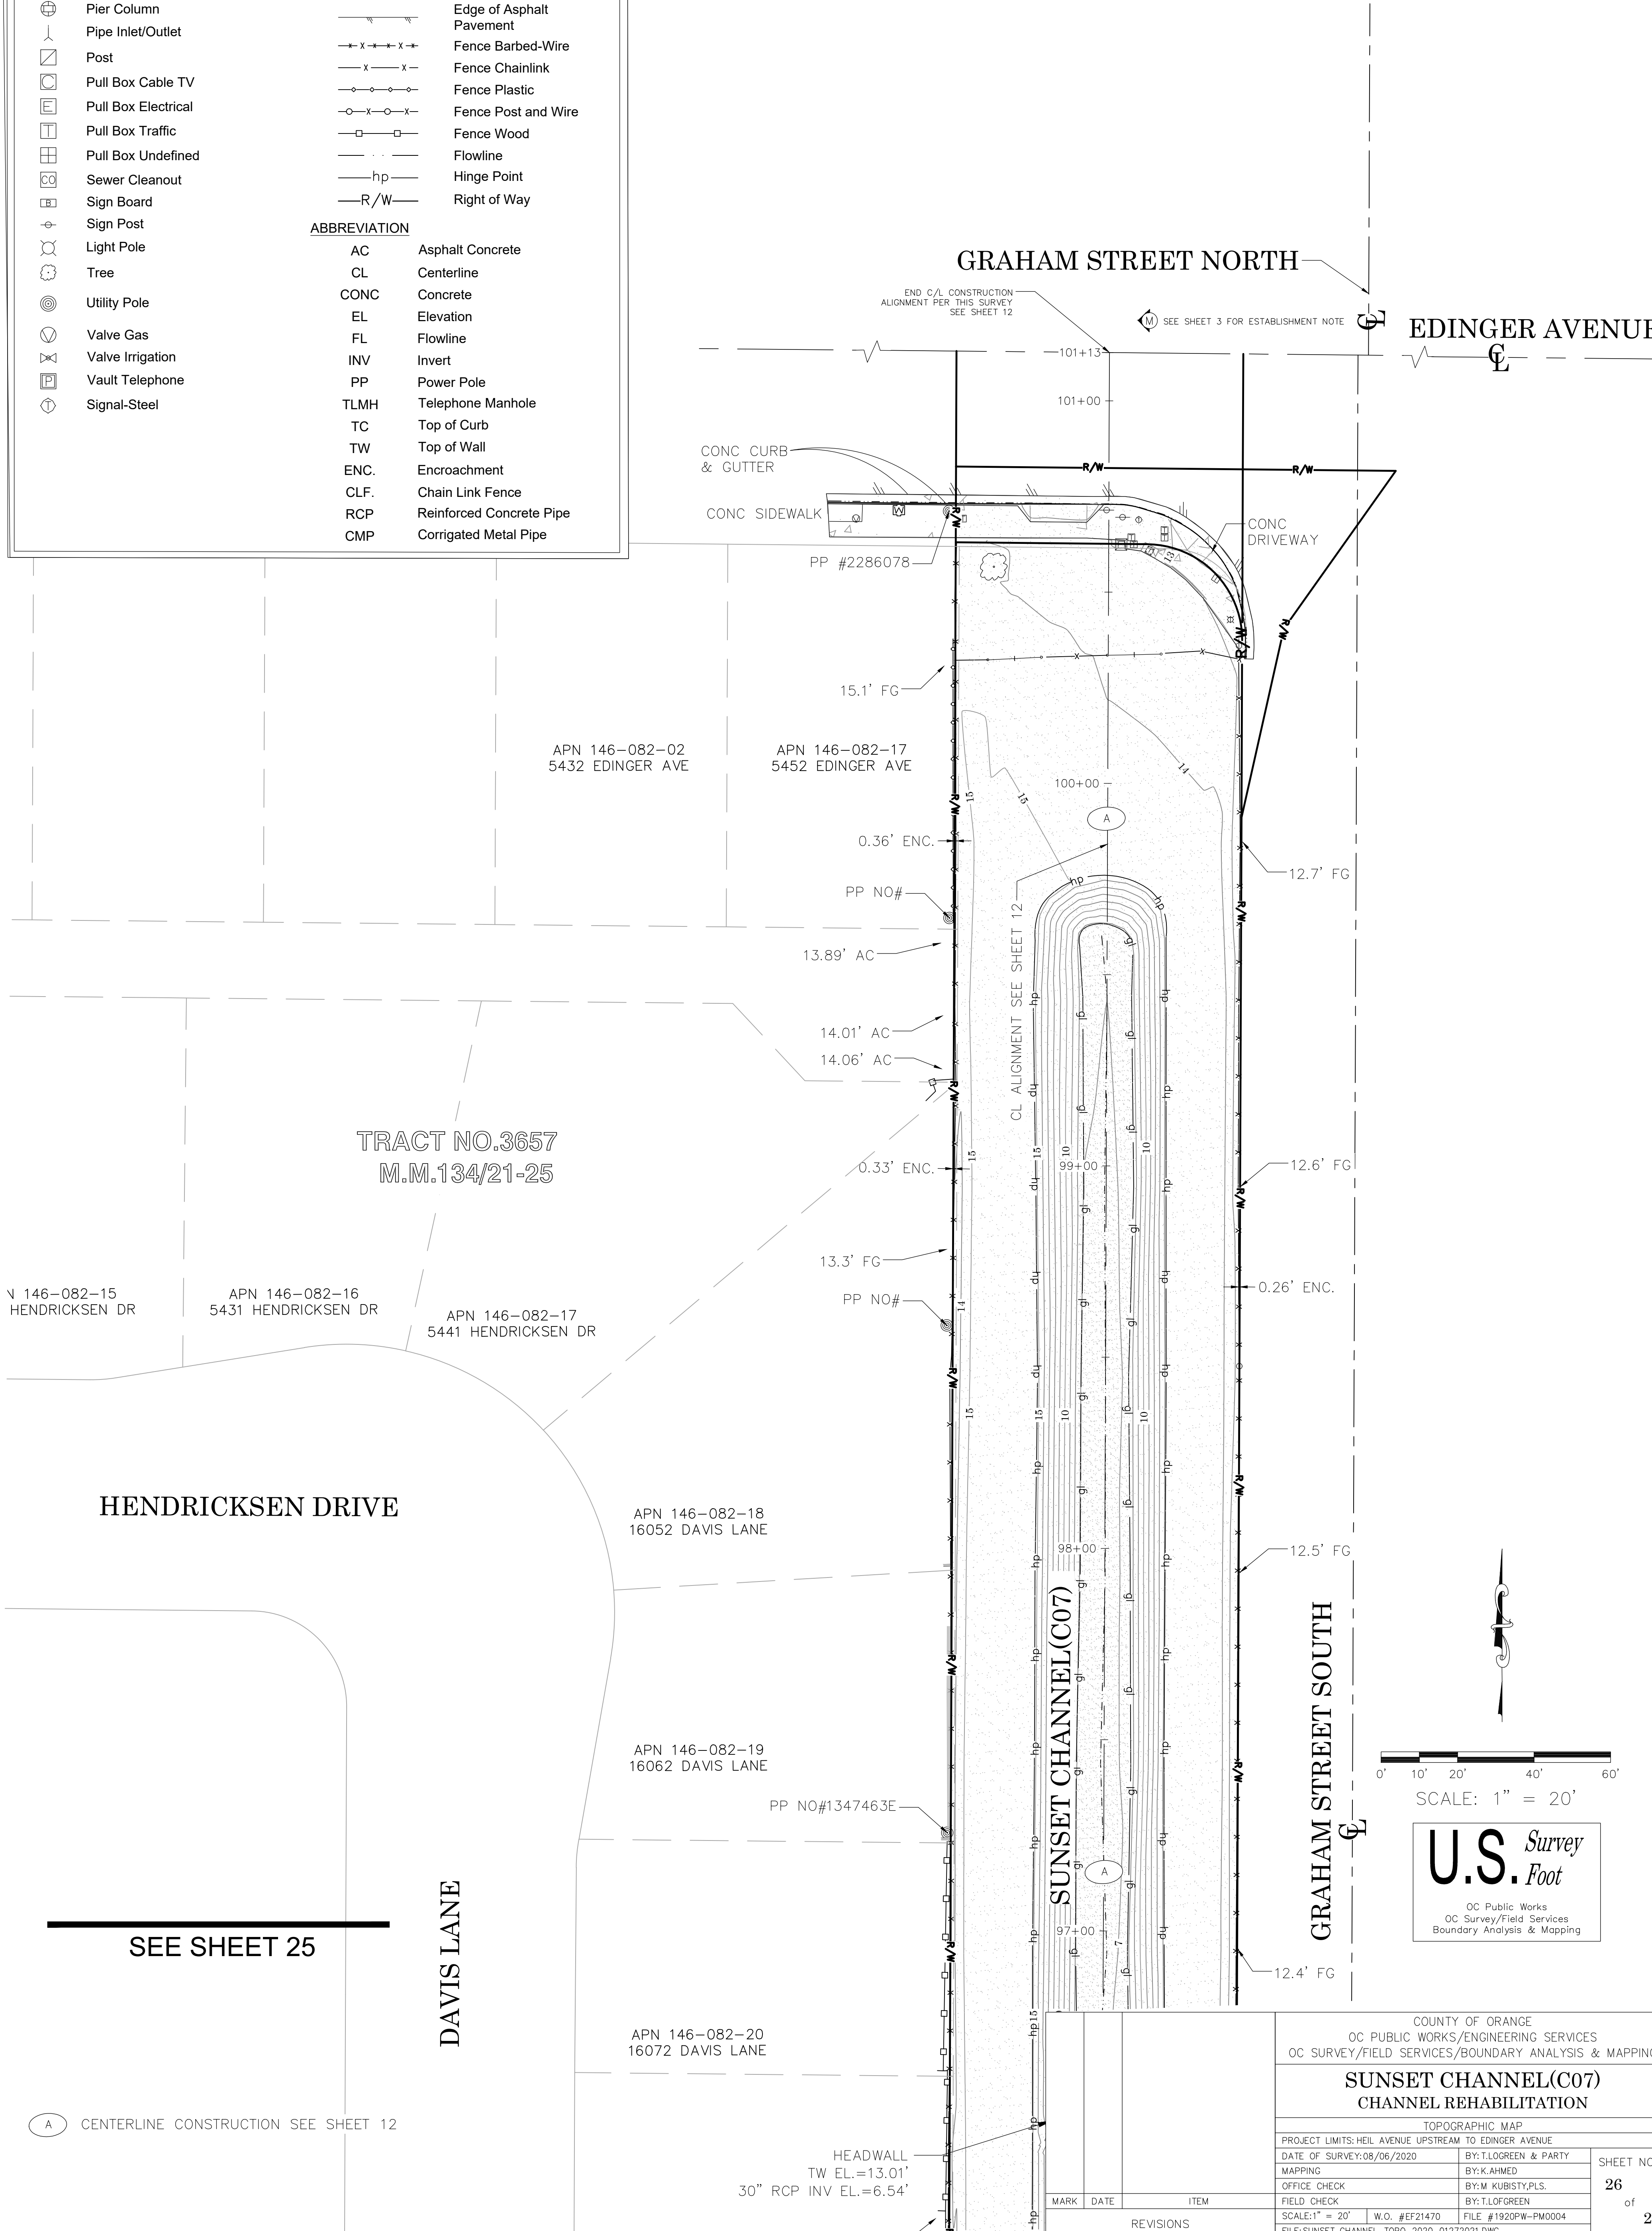

(A) CENTERLINE CONSTRUCTION SEE SHEET 12

COUNTY OF ORANGE OC PUBLIC WORKS/ENGINEERING SERVICES OC SURVEY/FIELD SERVICES/BOUNDARY ANALYSIS & MAPPING		
SUNSET CHANNEL(C07) CHANNEL REHABILITATION		
TOPOGRAPHIC MAP		
PROJECT LIMITS: HEIL AVENUE UPSTREAM TO EDINGER AVENUE		
DATE OF SURVEY: 08/06/2020	BY: TLOGREEN & PARTY	SHEET NO. 26 of 26
MAPPING	BY: K.AHMED	
OFFICE CHECK	BY: M. KUBISTY, PLS.	
FIELD CHECK	BY: TLOGREEN	
SCALE: 1" = 20'	W.O. #EF21470	FILE #1920PW-PM0004
FILE: SUNSET_CHANNEL_TOPO_2020_01272021.DWG		