


NOTES:

1. HOLE SHALL BE FILLED WITH GROUT AND MARKED WITH AN IDENTIFYING MONUMENT BY THE SURVEYOR.
2. USE OF SPIKE AND WASHER IS AT DISCRETION AND APPROVAL OF COUNTY SURVEYOR.

NOTES (CONT.):

3. ALL CONCRETE SHALL BE PER STANDARD PLAN 1803.
4. CORNER RECORD OR RECORD OF SURVEY WILL BE REQUIRED.
5. THIS TYPE OF MARKER TO BE INSTALLED ONLY IN SITUATIONS WHERE NO VEHICULAR TRAFFIC IS ANTICIPATED.

SECTION A-A

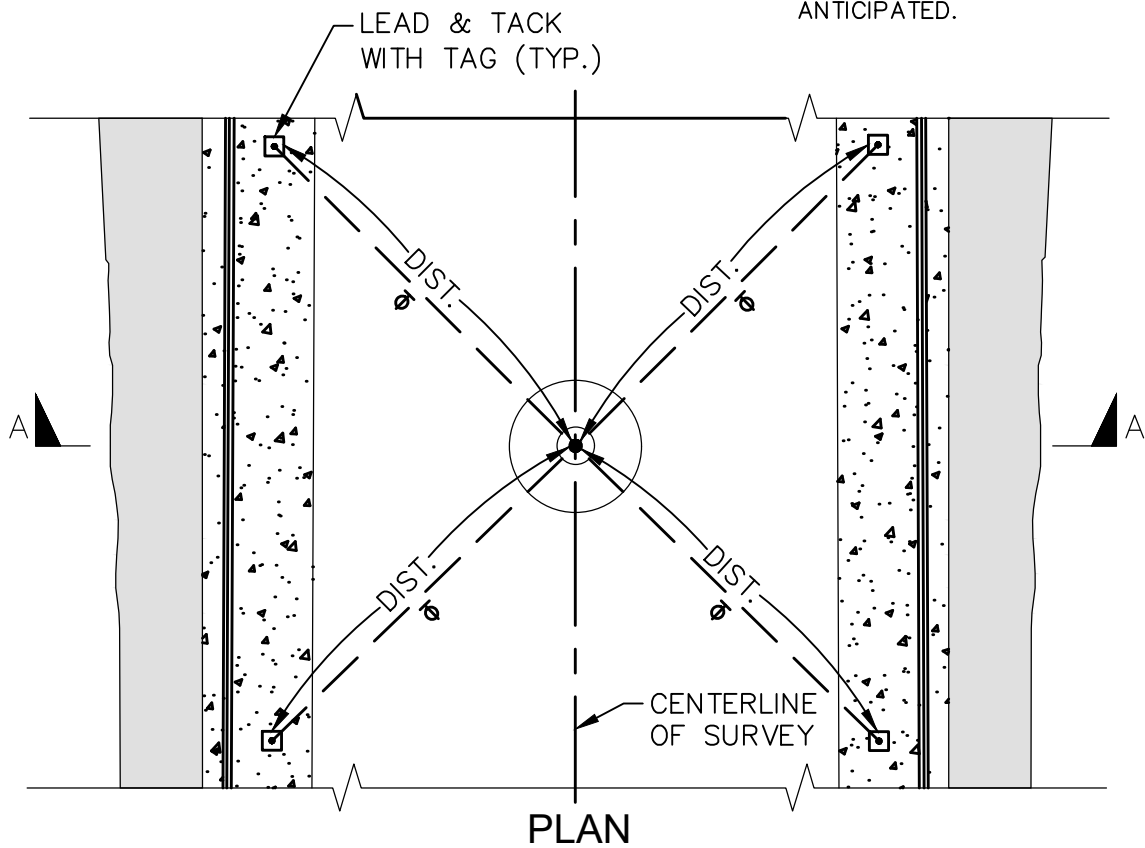

PLAN
SURVEY MONUMENT TYPE "B"

COUNTY OF ORANGE, OC PUBLIC WORKS DEPARTMENT

Approved

Khalid Bazmi
Khalid Bazmi, County Engineer

Revision: August 2018

STD. PLAN

1406

SHT. 1 OF 1

SURVEY MONUMENT TYPE "B"