

DRAWING NUMBER
KELLOGG IMP.

DRAWING NUMBER
K20.3

DRAWING NUMBER

DRAWING NUMBER

PLAN HOLD CORPORATION • IRVINE, CALIFORNIA
REORDER BY NUMBER 0204R
POSITION EDGE OF PRINT ON THIS LINE

PLAN HOLD CORPORATION • IRVINE, CALIFORNIA
REORDER BY NUMBER 0204R
POSITION EDGE OF PRINT ON THIS LINE


PLAN HOLD CORPORATION • IRVINE, CALIFORNIA
REORDER BY NUMBER 0204R
POSITION EDGE OF PRINT ON THIS LINE

PLAN HOLD CORPORATION
REORDER BY NUMBER 0204R
POSITION EDGE OF PRINT ON THIS LINE

QUANTITY
ESTIMATE

STRIPING NOTES:

- 1370 L.F. (A) SANDBLAST STRIPE.
1350 L.F. (B) PAINT 4" DOUBLE YELLOW AND PAVEMENT MARKER PER DETAIL 4A CALTRANS MANUAL PAGE 6-7.
1310 L.F. (C) PAINT 4" WHITE AND PAVEMENT MARKER PER DETAIL 7A, CALTRANS MANUAL PAGE 6-8.
1027 L.F. (D) PAINT 8" WHITE 8 RPM PER DETAIL 5 CALTRANS MANUAL PAGE 6-7.
720 L.F. (E) PAINT 12" WHITE
15 EA. (F) PAINT ARROW
3 EA. (G) PAINT "SIGNAL AHEAD"
270 L.F. (H) PAINT 4" STRIPE DOUBLE YELLOW 2-WAY LEFT TURN 4 RPM PER DETAIL 12 CALTRANS MANUAL PAGE 6-8.
1 EA. (I) PAINT "STOP"
33 EA. (J) INSTALL SIGN
3 EA. (K) INSTALL STREET SIGN PER STD. PLAN 407.
350 L.F. (L) PAINT RED CURB.

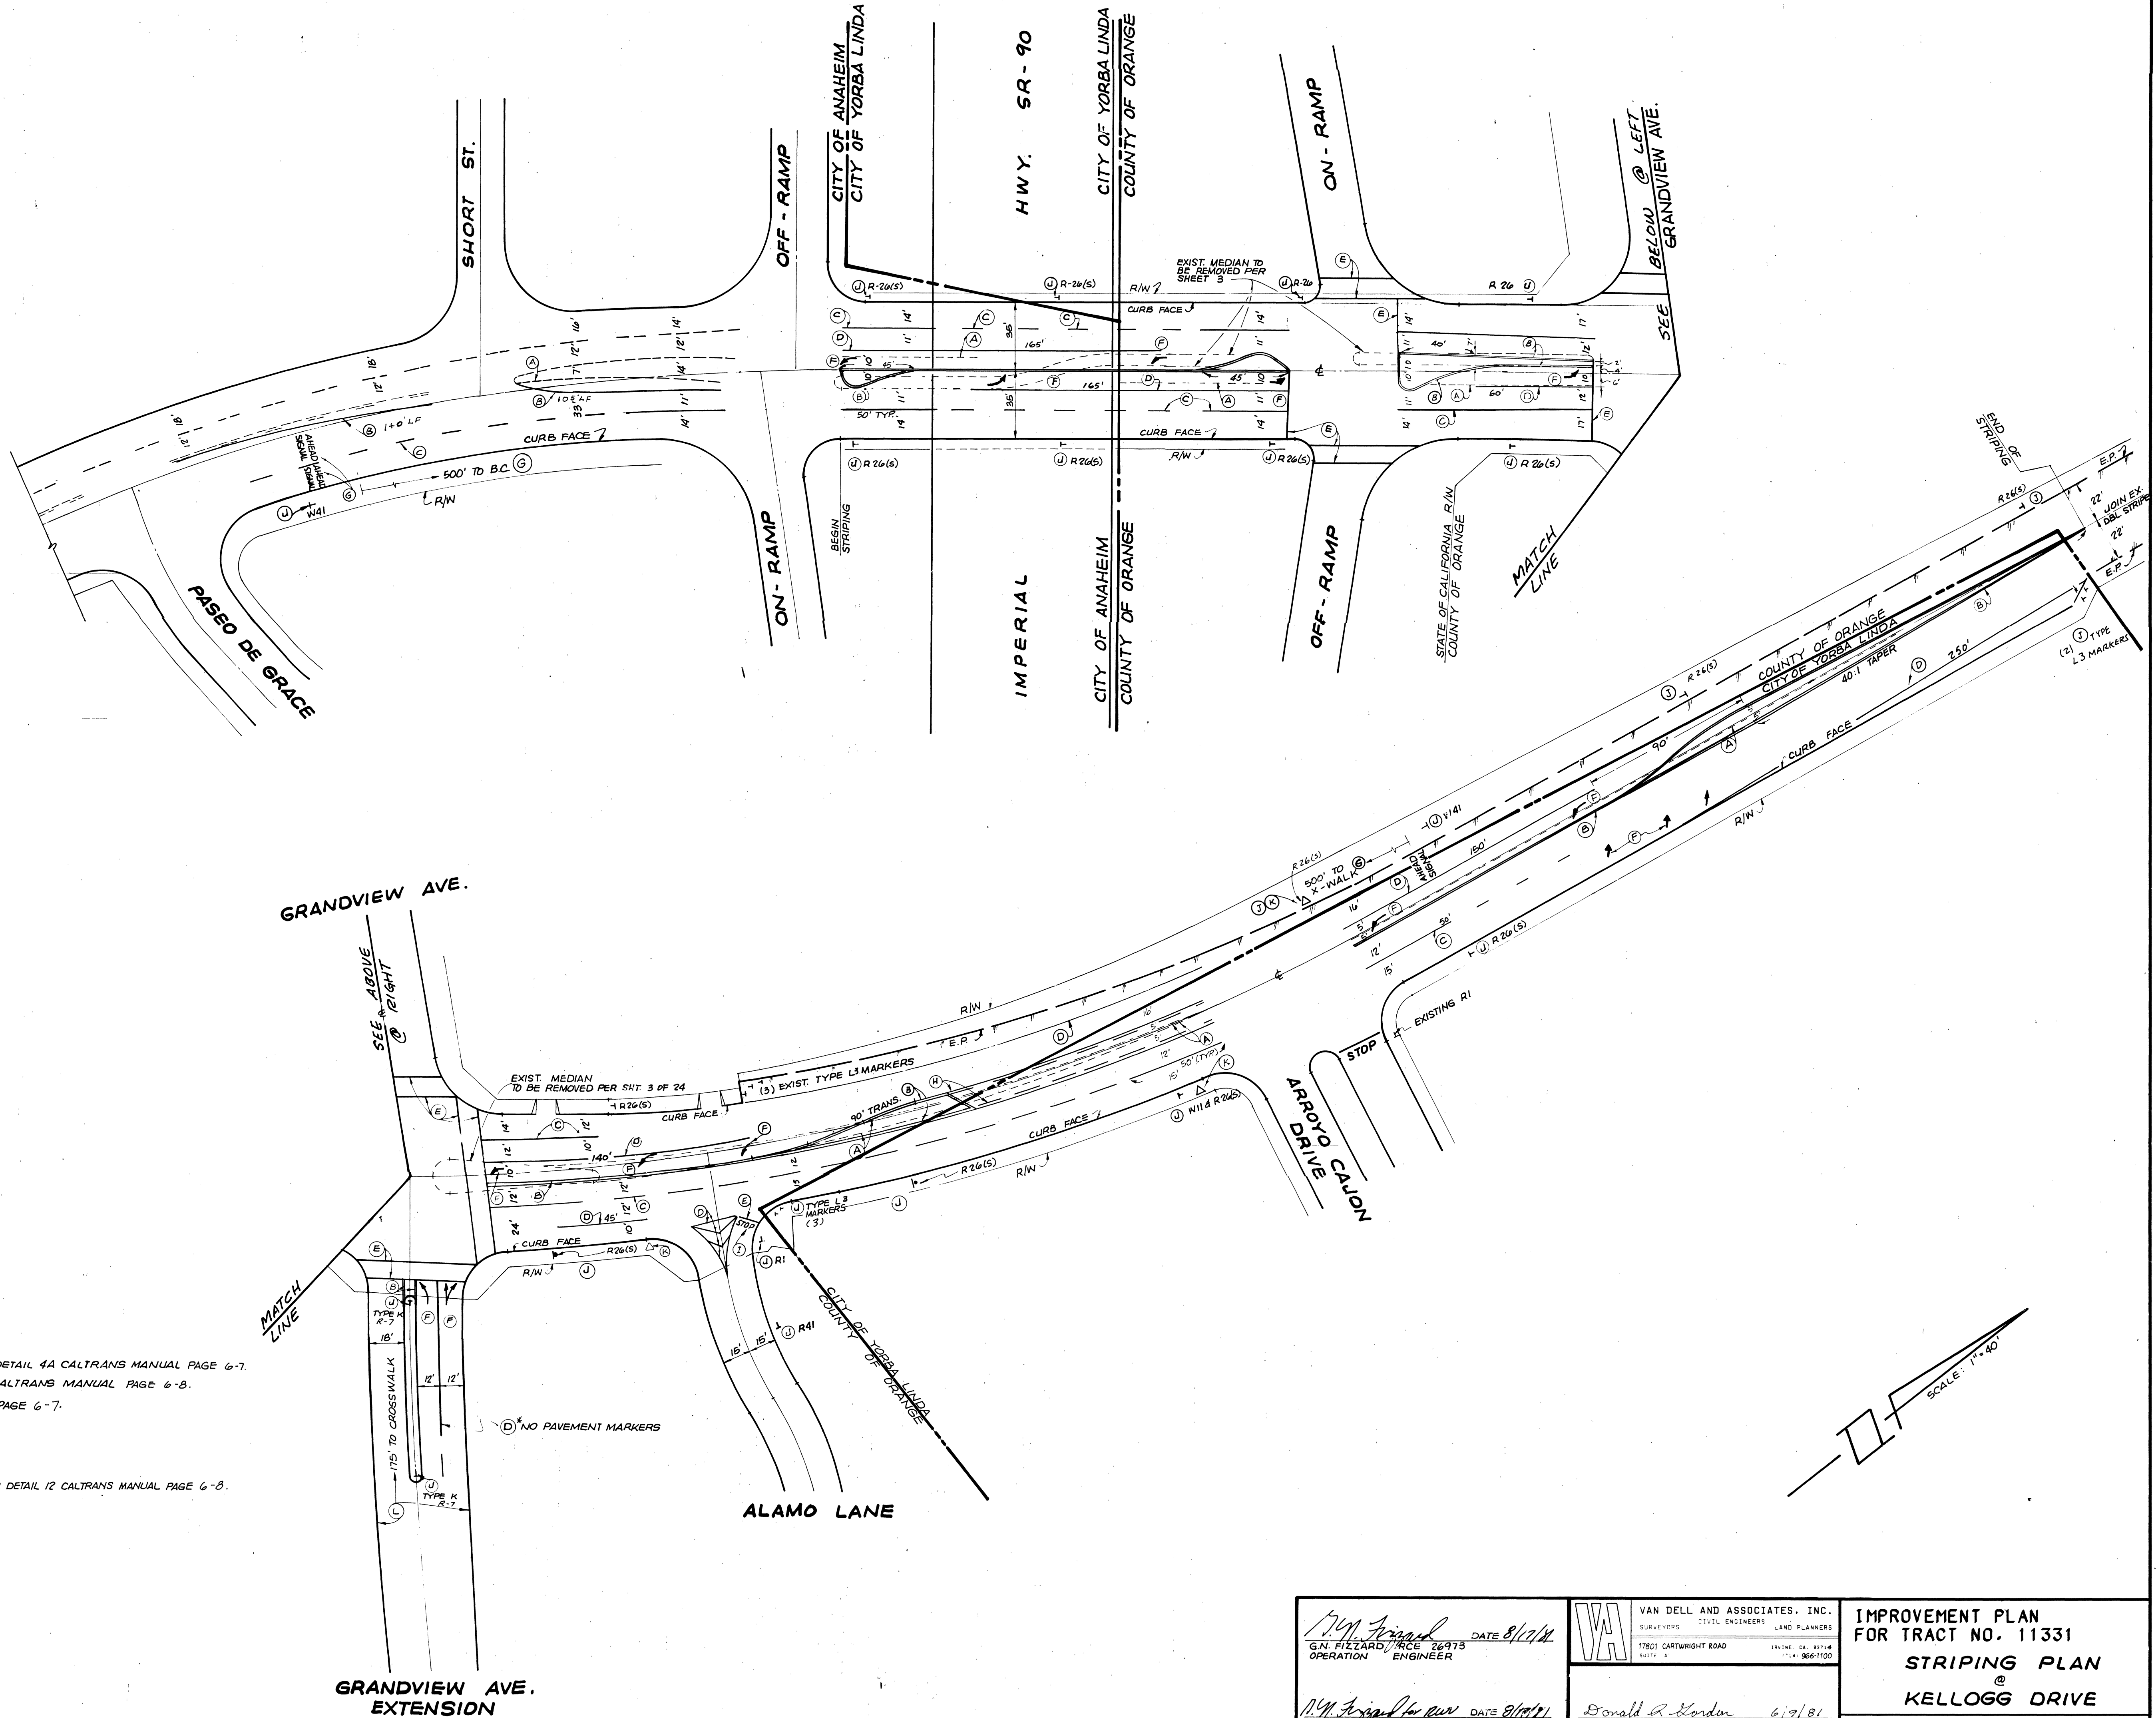

DATE 8/1/81
OPERATION ENGINEER

DATE 8/1/81
MANAGER, TRAFFIC ENGINEERING

VAN DELL AND ASSOCIATES, INC.
SURVEYORS CIVIL ENGINEERS LAND PLANNERS
17801 CARTWRIGHT ROAD
SUNNYVALE, CA 94086
TEL: 950-1100

DATE 6/9/81
DATE

IMPROVEMENT PLAN
FOR TRACT NO. 11331
STRIPING PLAN
KELLOGG DRIVE

SHEET 14 OF 24