


EASILEN E CORP IRVINE CA 92614 941 754 7241

- EASTMAN KODAK COMPANY IRVING, CA

ALL EQUIPMENT IS EXISTING, UNLESS OTHERWISE NOTED: (N) = NEW, (R) = RE-USE EXISTING, (RR) = RELOCATE & REUSE, (RS) = REMOVE & SALVAGE, (M) = MODIFIED

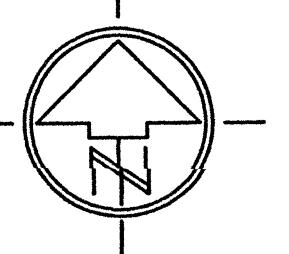


SCALE 1" = 20'

ALL CONDUITS AND CONDUCTORS ARE EXISTING UNLESS OTHERWISE NOTED
(N) = NEW

ALL SIGNS ARE EXISTING, UNLESS OTHERWISE NOTED.
(N) = NEW.
(R) = RELOCATE TO NEW STANDARD.

ALL SIGNS ARE EXISTING AND SINGLE SIDED.
* INSTALL AND SUPPLY NEW MOUNTING HARDWARE.

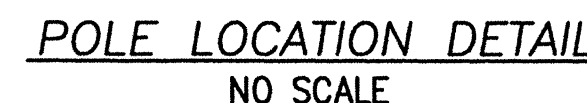

- ◆ EXISTING DETECTOR SYSTEMS 810 SENSOR.
- EXISTING DETECTOR SYSTEMS 813 SENSOR.
- * INSTALL NEW TLS HARNESS, AND MODIFY EXISTING DETECTION TO PROVIDE TO PROVIDE NEW OPERATION AS SHOWN.

(X) TLS CHANNEL INPUT.

COUNTY OF ORANGE APPROVED:  5/17/00 I. G. OCHOA COUNTY TRAFFIC ENGINEER DATE	APPROVED:  5/19/00 HAMID BAHADORI CITY TRAFFIC ENGINEER DATE R.C.E. NO. 43790
---	--

CITY OF ORANGE

OFFICE OF THE CITY ENGINEER

TRAFFIC SIGNAL MODIFICATION PLAN
Lincoln Ave. at Orange-Olive Rd.

APPROVED: _____ 59-00 DATE _____ ASSISTANT CITY ENGINEER	APPROVED: _____ DATE _____ DIRECTOR OF PUBLIC WORKS/CITY ENGINEER	
SCALE: HORIZ: _____ VERT: _____	FB. _____ P.G. _____	SHEET <u>3</u> OF <u>7</u> SHEETS

VERT: _____	

Underground Service Alert
Call: TOLL FREE
1-800
422-4133

TWO WORKING DAYS BEFORE YOU DIG

AAE INCORPORATED
Civil, Traffic & Transportation Engineering,
Construction Management & Surveying

333 CITY BOULEVARD WEST, SUIT 2150
ORANGE, CA 92668
(714) 940-0100

Raymond E. Abbasi 5-9-00

RAYMOND E. ABBASI R.E.C.E. 48061 DATE

[illegible]

FOR ENGINEERS USE		
	NAME	DATE
DRAWN	MP	02/00
DESIGNED	MP	02/00
CHECKED		
FOR CITY USE ONLY		
	NAME	DATE
STREETS		
SEWER		
DRAINAGE		
WATER		
ST. SUPT.		
TRAFFIC		
<u>B.M.</u>		

APPROVED: 5-9-00 	APPROVED:
---	-----------

DATE _____	ASSISTANT CITY ENGINEER _____	DATE _____	DIRECTOR OF PUBLIC WORKS/CITY ENGINEER _____
SCALE: _____	HORIZ: _____	FB. _____ P.G. _____	SHEET <u>3</u> OF <u>7</u> SHEETS

VERT: _____	