


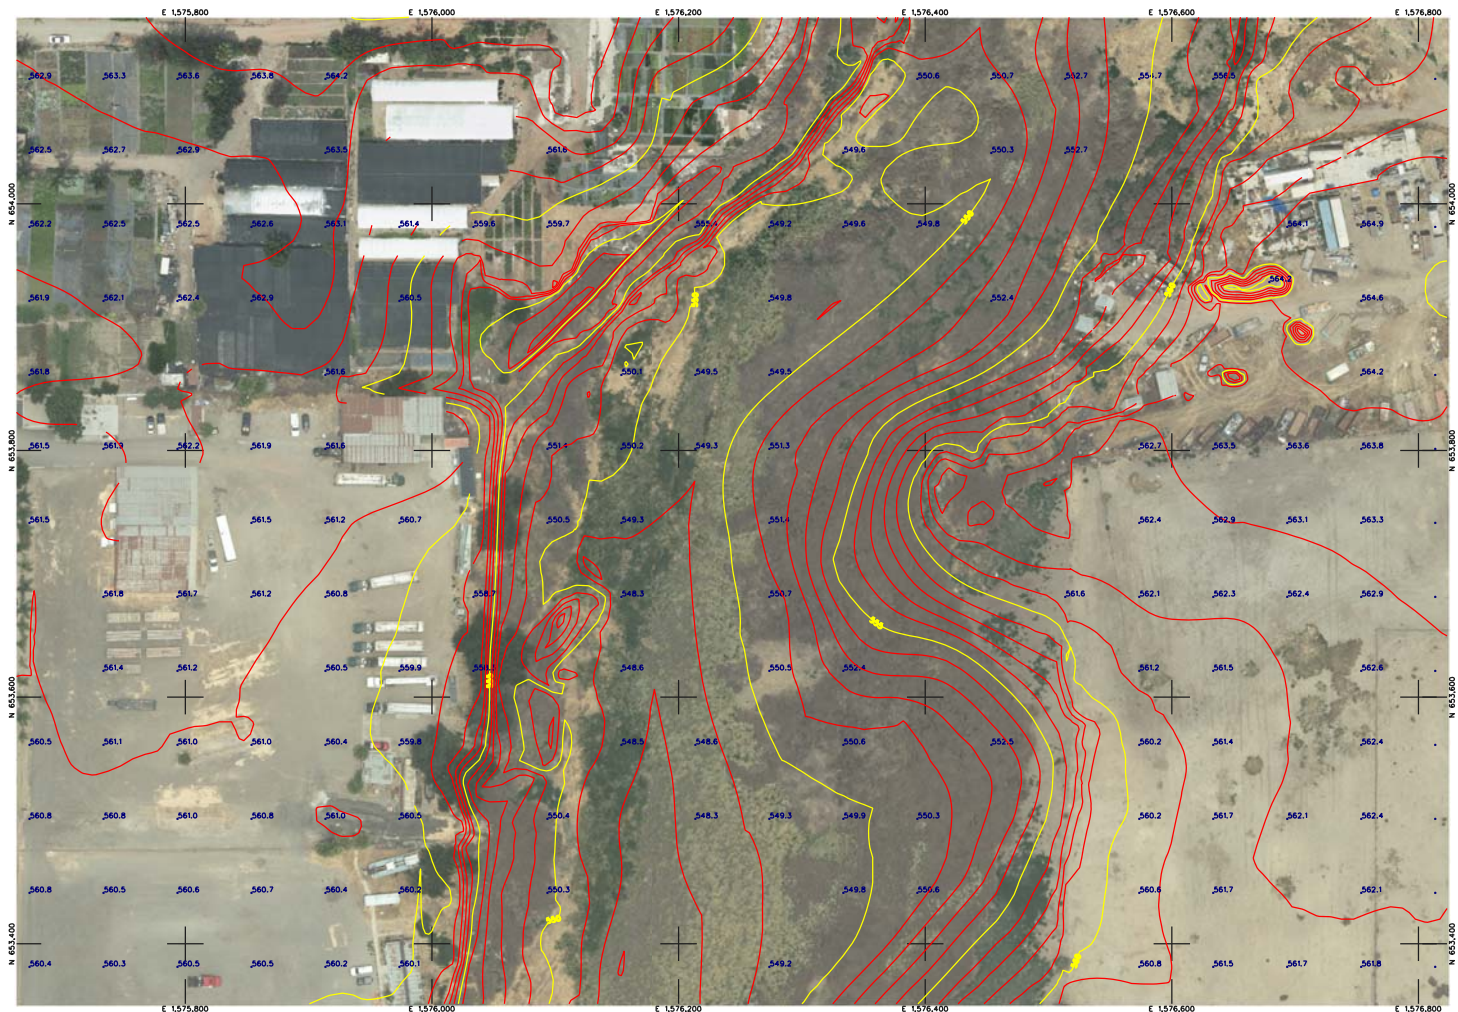

NOTE:

COORDINATES SHOWN ARE BASED ON THE CALIFORNIA COORDINATE SYSTEM (CCS277) ZONE 10, 1927 NORTH AMERICAN DATUM. UTM 10S 186800 (EASTING) ARE DESCRIBED IN THE FINAL SURVEY REPORT. ELEVATIONS ARE BASED ON THE NATIONAL GEODETIC VERTICAL DATUM 1929 (NGVD29), QCS 1976 ADJUSTMENT AS DESCRIBED IN THE FINAL SURVEY REPORT. ALL UNITS ARE U.S. SURVEY FEET.

DIGITAL MAPPING, INC.

RE PUBLIC WORKS

RE SURVEY

RE SURVEY

DIGITAL MAPPING, INC.

Complete GIS Planning, Mapping, and Survey Services

10000 E. 15th Ave., Suite 100

Denver, CO 80231

Phone: (303) 751-1111

Fax: (303) 751-1112

www.digitalmappinginc.com

THIS MAP HAS BEEN PRODUCED BY ME OR UNDER MY DIRECTION IN CONFORMANCE WITH THE REQUIREMENTS OF THE PROFESSIONAL LAND SURVEYORS ACT AT THE REQUEST OF THE ORANGE COUNTY SURVEYOR ON 05-26-2015.

DENNIS H. DILLMAN, L.C. # PLS 5424
EXPIRATION DATE 10-30-2016



PHOTO SCALE: 1" = 750' (1:75000) Scan: 2" = 10'

UTM 10S 186800 (EASTING) ARE DESCRIBED IN THE FINAL SURVEY REPORT.

PHOTO DATE: 05-26-2015

CAMERA: 2" = 10' (1:75000)

CONTRACTOR: DIGITAL MAPPING, INC.

PHOTOGRAPHY: DIGITAL MAPPING, INC.

SCANNING: DIGITAL MAPPING, INC.

AERIAL TRANSMISSION: DIGITAL MAPPING, INC.

GROUND CONTROL: COUNTY OF ORANGE

PRADO BASIN PROJ.
TOPOGRAPHIC MAPPING

SHEET 112 OF 988 SHEETS

MAP SCALE: 1" = 40' & 1" CI