


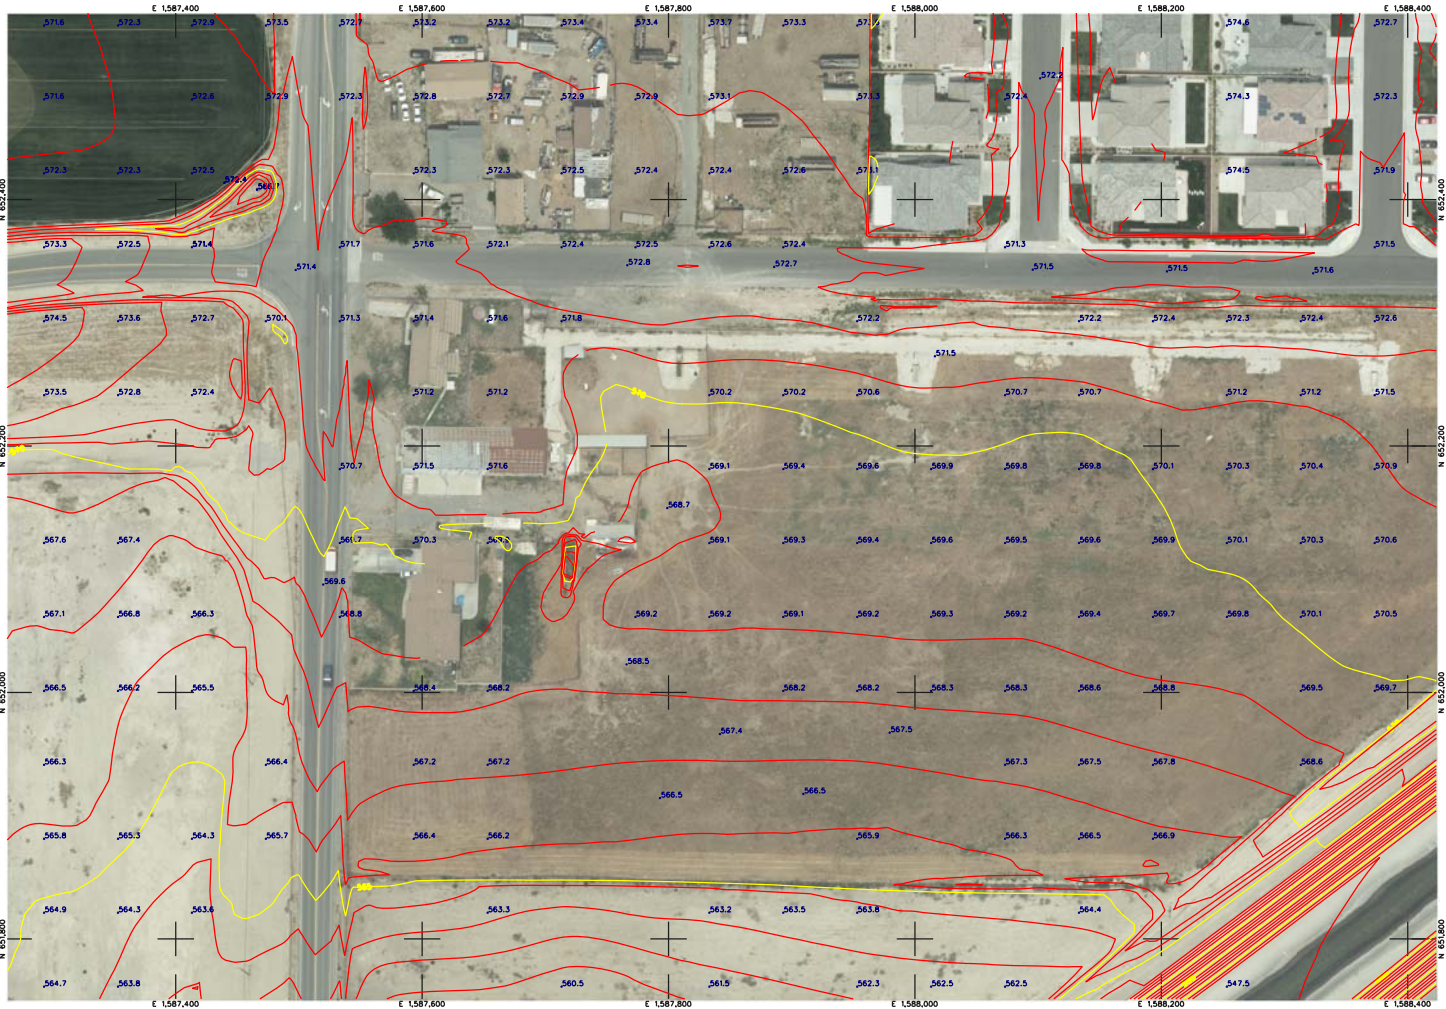

NOTE:

COORDINATES SHOWN ARE BASED ON THE CALIFORNIA COORDINATE SYSTEM (CCS-37) ZONE VI 1927 NORTH AMERICAN DATUM. LOCAL MANDOS EPOCH AS DESCRIBED IN THE FINAL SURVEY REPORT. ELEVATIONS ARE BASED ON THE NATIONAL GEODETIC VERTICAL DATUM 1929 (NOV2029), CDS 1976 ADJUSTMENT AS RECORDED IN THE FINAL SURVEY REPORT. ALL UNITS ARE U.S. SURVEY FEET.

ENGINE EXEMPT
OR PUBLIC WORKS
OR SURVEY
OR OTHER WORK
DIGITAL MAPPING, INC.
 Complete GIS Programming Services
 10000 S. 100th Ave., Suite 100
 Denver, CO 80231
 (303) 426-1000
 www.digitalmapping.com

THIS MAP HAS BEEN PRODUCED BY ME OR UNDER MY DIRECTION IN CONFORMANCE WITH THE REQUIREMENTS OF THE PROFESSIONAL LAND SURVEYORS ACT AT THE REQUEST OF THE ORANGE COUNTY SURVEYOR ON 05-26-2015.

DENNIS H. DELMAN, L.C. • PLS 5424
 EXPIRATION DATE (09-30-2018)



PHOTO SCALE: 1"=750'(1:9000) 5cm=2"PM
MT. 600
PHOTO DATE: 05-26-2015
CAMERA: 7.1-100mm F1.8
FOCAL LENGTH: 92 mm
CONSTRUCTION:
DIGITAL MAPPING, INC.
SCANNING:
DIGITAL MAPPING, INC.
AERIAL TRANSMISSION:
DIGITAL MAPPING, INC.
GROUND CONTROL: COUNTY OF ORANGE

PRADO BASIN PROJ.
TOPOGRAPHIC MAPPING

SHEET 189 OF 988 SHEETS

MAP SCALE : 1" = 40' & 1"CI