


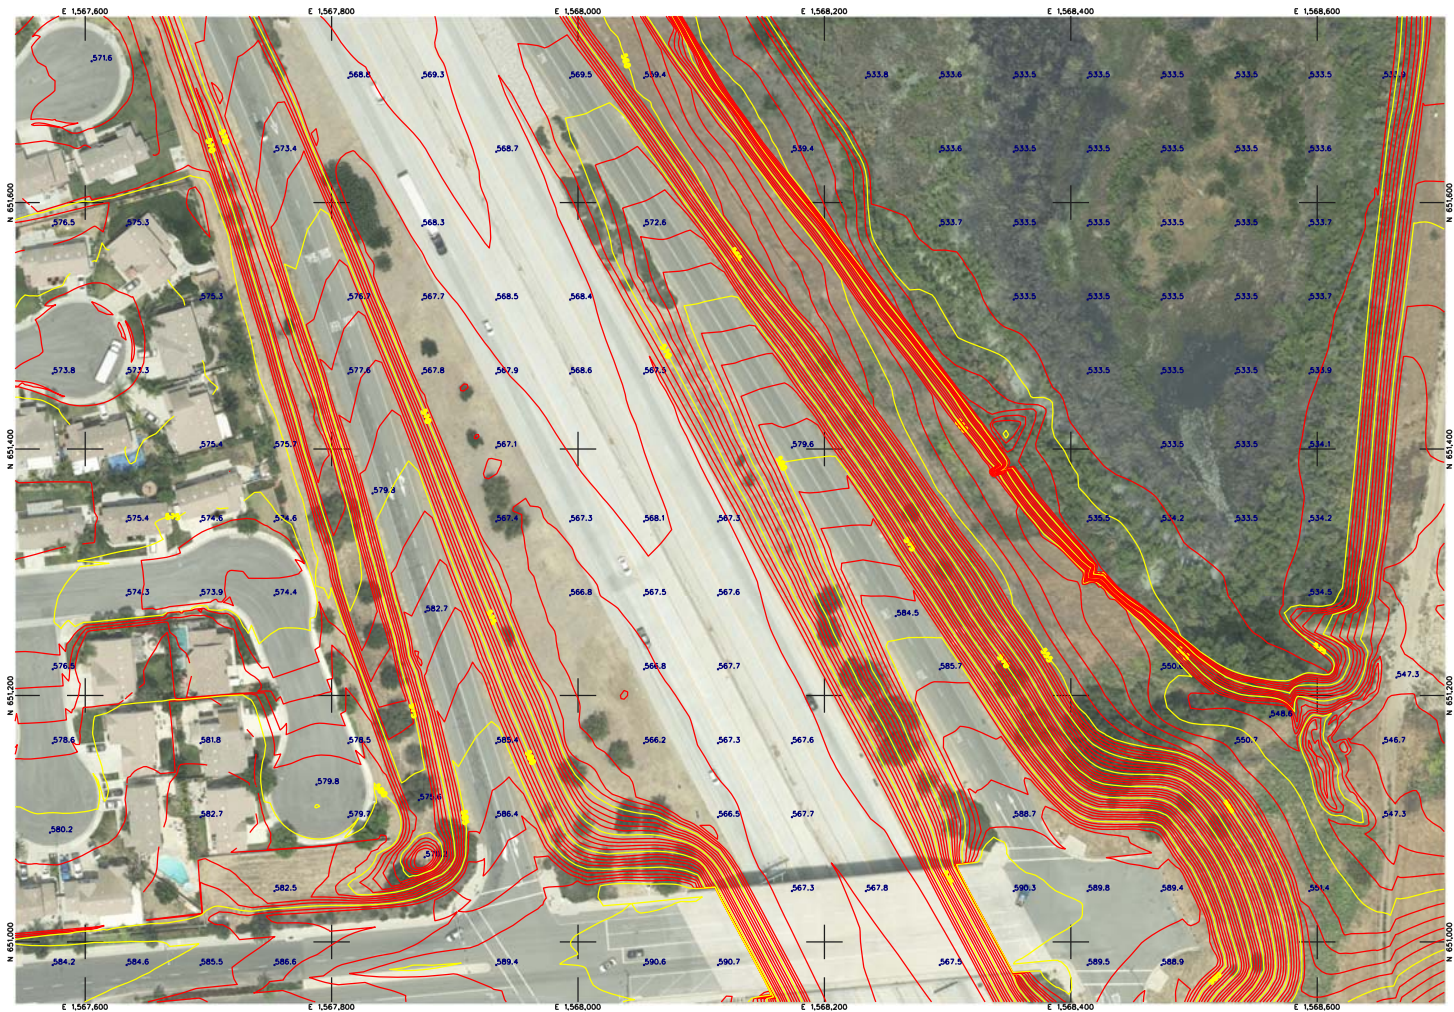

NOTE:

COORDINATES SHOWN ARE BASED ON THE CALIFORNIA COORDINATE SYSTEM (CCS27) ZONE VI 1927 NORTH AMERICAN DATUM. LOCAL MAPPED EPOCH AS DESCRIBED IN THE FINAL SURVEY REPORT. ELEVATIONS ARE BASED ON THE NATIONAL GEODETIC VERTICAL DATUM 1929 (NGVD29), CCS 1976 ADJUSTMENT AS DESCRIBED IN THE FINAL SURVEY REPORT. ALL UNITS ARE U.S. SURVEY FEET.

IMAGE CREDIT

© PUBLIC WORKS

© DIGITAL



THIS MAP HAS BEEN PRODUCED BY ME OR UNDER MY DIRECTION IN CONFORMANCE WITH THE REQUIREMENTS OF THE PROFESSIONAL LAND SURVEYORS ACT AT THE REQUEST OF THE ORANGE COUNTY SURVEYOR ON 05-26-2016.

DENNIS H. DELMAN, L.C. • PLS 5424

EXPIRATION DATE (1-09-20-2018)



PHOTO SCALE: 1"=750(1:8000) 5cm=2"PM

MT. 600 1/2"=100(1:2000) 5cm=2"PM

PHOTO DATE: 05-26-2016

CAMERA: 7.1"=100(1:2000) 5cm=2"PM

FOCAL LENGTH: 82 mm

CONTRACTOR: DIGITAL MAPPING, INC.

SCANNING: DIGITAL MAPPING, INC.

AERIAL TRANSMISSION: DIGITAL MAPPING, INC.

GROUND CONTROL: COUNTY OF ORANGE

PRADO BASIN PROJ.
TOPOGRAPHIC MAPPING

SHEET 207 OF 988 SHEETS

MAP SCALE : 1" = 40' & 1"CI