


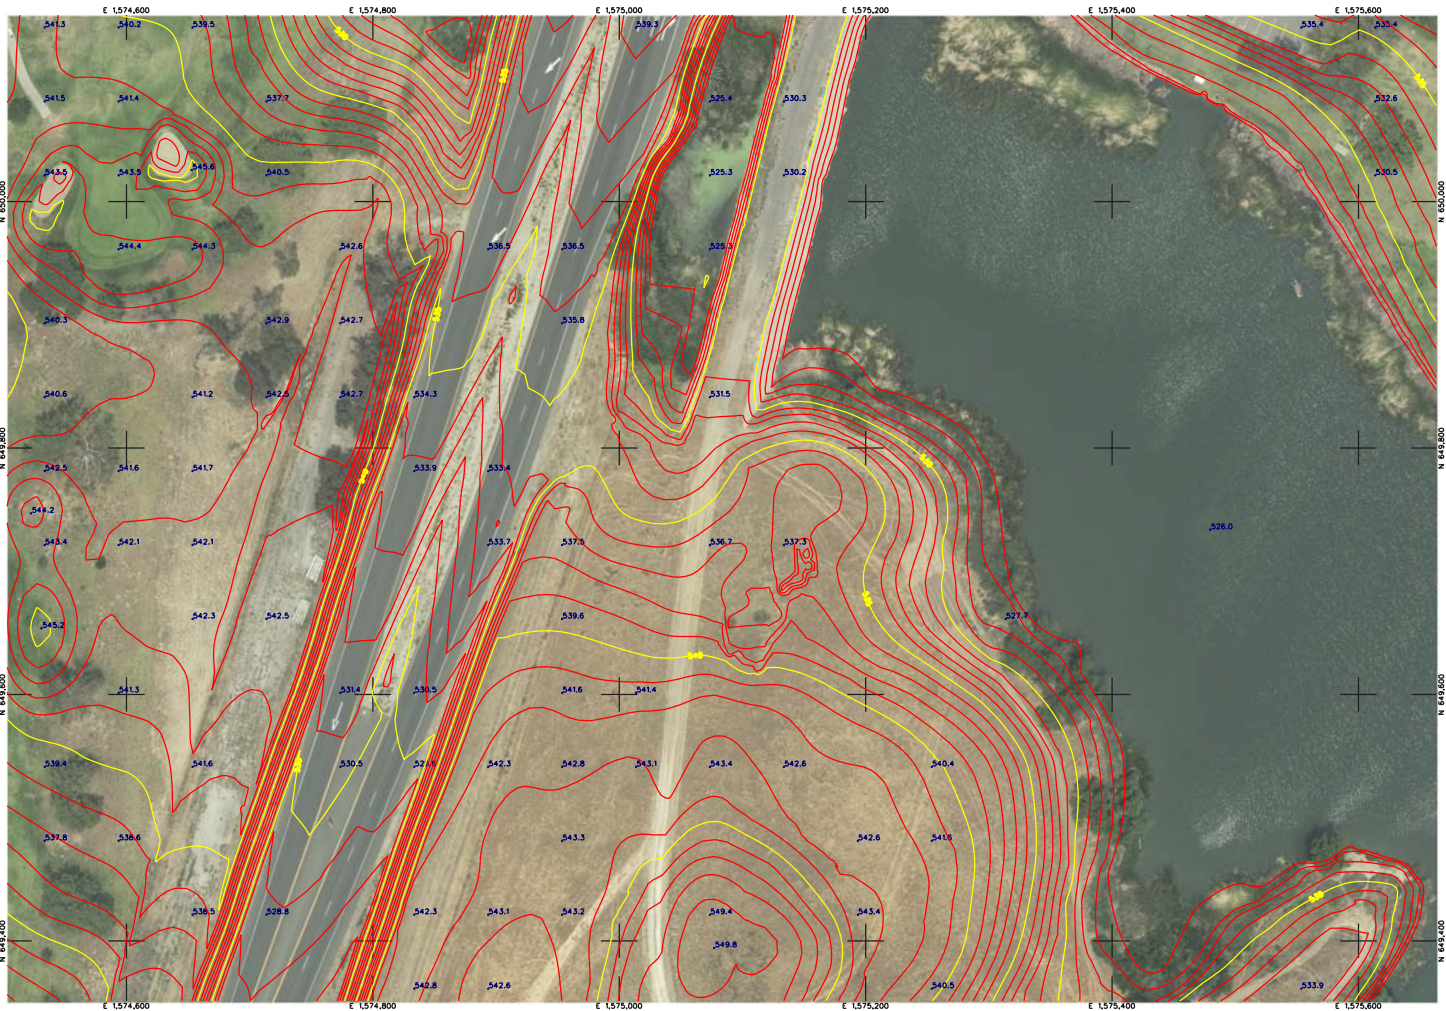

NOTE:

COORDINATES SHOWN ARE BASED ON THE CALIFORNIA COORDINATE SYSTEM (CCS) ZONE VI, 1927 NORTH AMERICAN DATUM (NAD 27) EPOCH AS DESCRIBED IN THE FINAL SURVEY REPORT. ELEVATIONS ARE BASED ON THE NATIONAL GEODETIC VERTICAL DATUM 1929 (NOV29), GCS 1976 ADJUSTMENT AS DESCRIBED IN THE FINAL SURVEY REPORT. ALL UNITS ARE U.S. SURVEY FEET.

ORANGE COUNTY

BY PUBLIC WORKS

BY SURVEY



Digital Mapping, Inc.
Complete GIS Programming Services
1000 S. GATEWAY BLVD., SUITE 100
ANAHEIM, CALIF. 92805
Tel: 714.944.1111
Fax: 714.944.1112
www.digitalmapping.com

THIS MAP HAS BEEN PRODUCED BY ME OR UNDER MY DIRECTION IN CONFORMANCE WITH THE REQUIREMENTS OF THE PROFESSIONAL LAND SURVEYORS ACT AT THE REQUEST OF THE ORANGE COUNTY SURVEYOR ON 05-26-2015.

DENNIS H. DELMAN, L.C. • PLS 5424
EXPIRATION DATE (09-30-2018)



PHOTO SCALE: 1"=750'(1:9000) 5cm=2"PM
MT. 6000' TYPICAL
PHOTO DATE: 05-26-2015
CAMERA: 7.1-DMC-W-3.0
FOCAL LENGTH: 82 mm
CONTRACTOR:
DIGITAL MAPPING, INC.
PHOTOGRAPHER:
DIGITAL MAPPING, INC.
SCANNING:
DIGITAL MAPPING, INC.
AERIAL TRANSMISSION:
DIGITAL MAPPING, INC.
GROUND CONTROL: COUNTY OF ORANGE

PRADO BASIN PROJ.
TOPOGRAPHIC MAPPING

SHEET 281 OF 988 SHEETS

MAP SCALE : 1" = 40' & 1"Q