


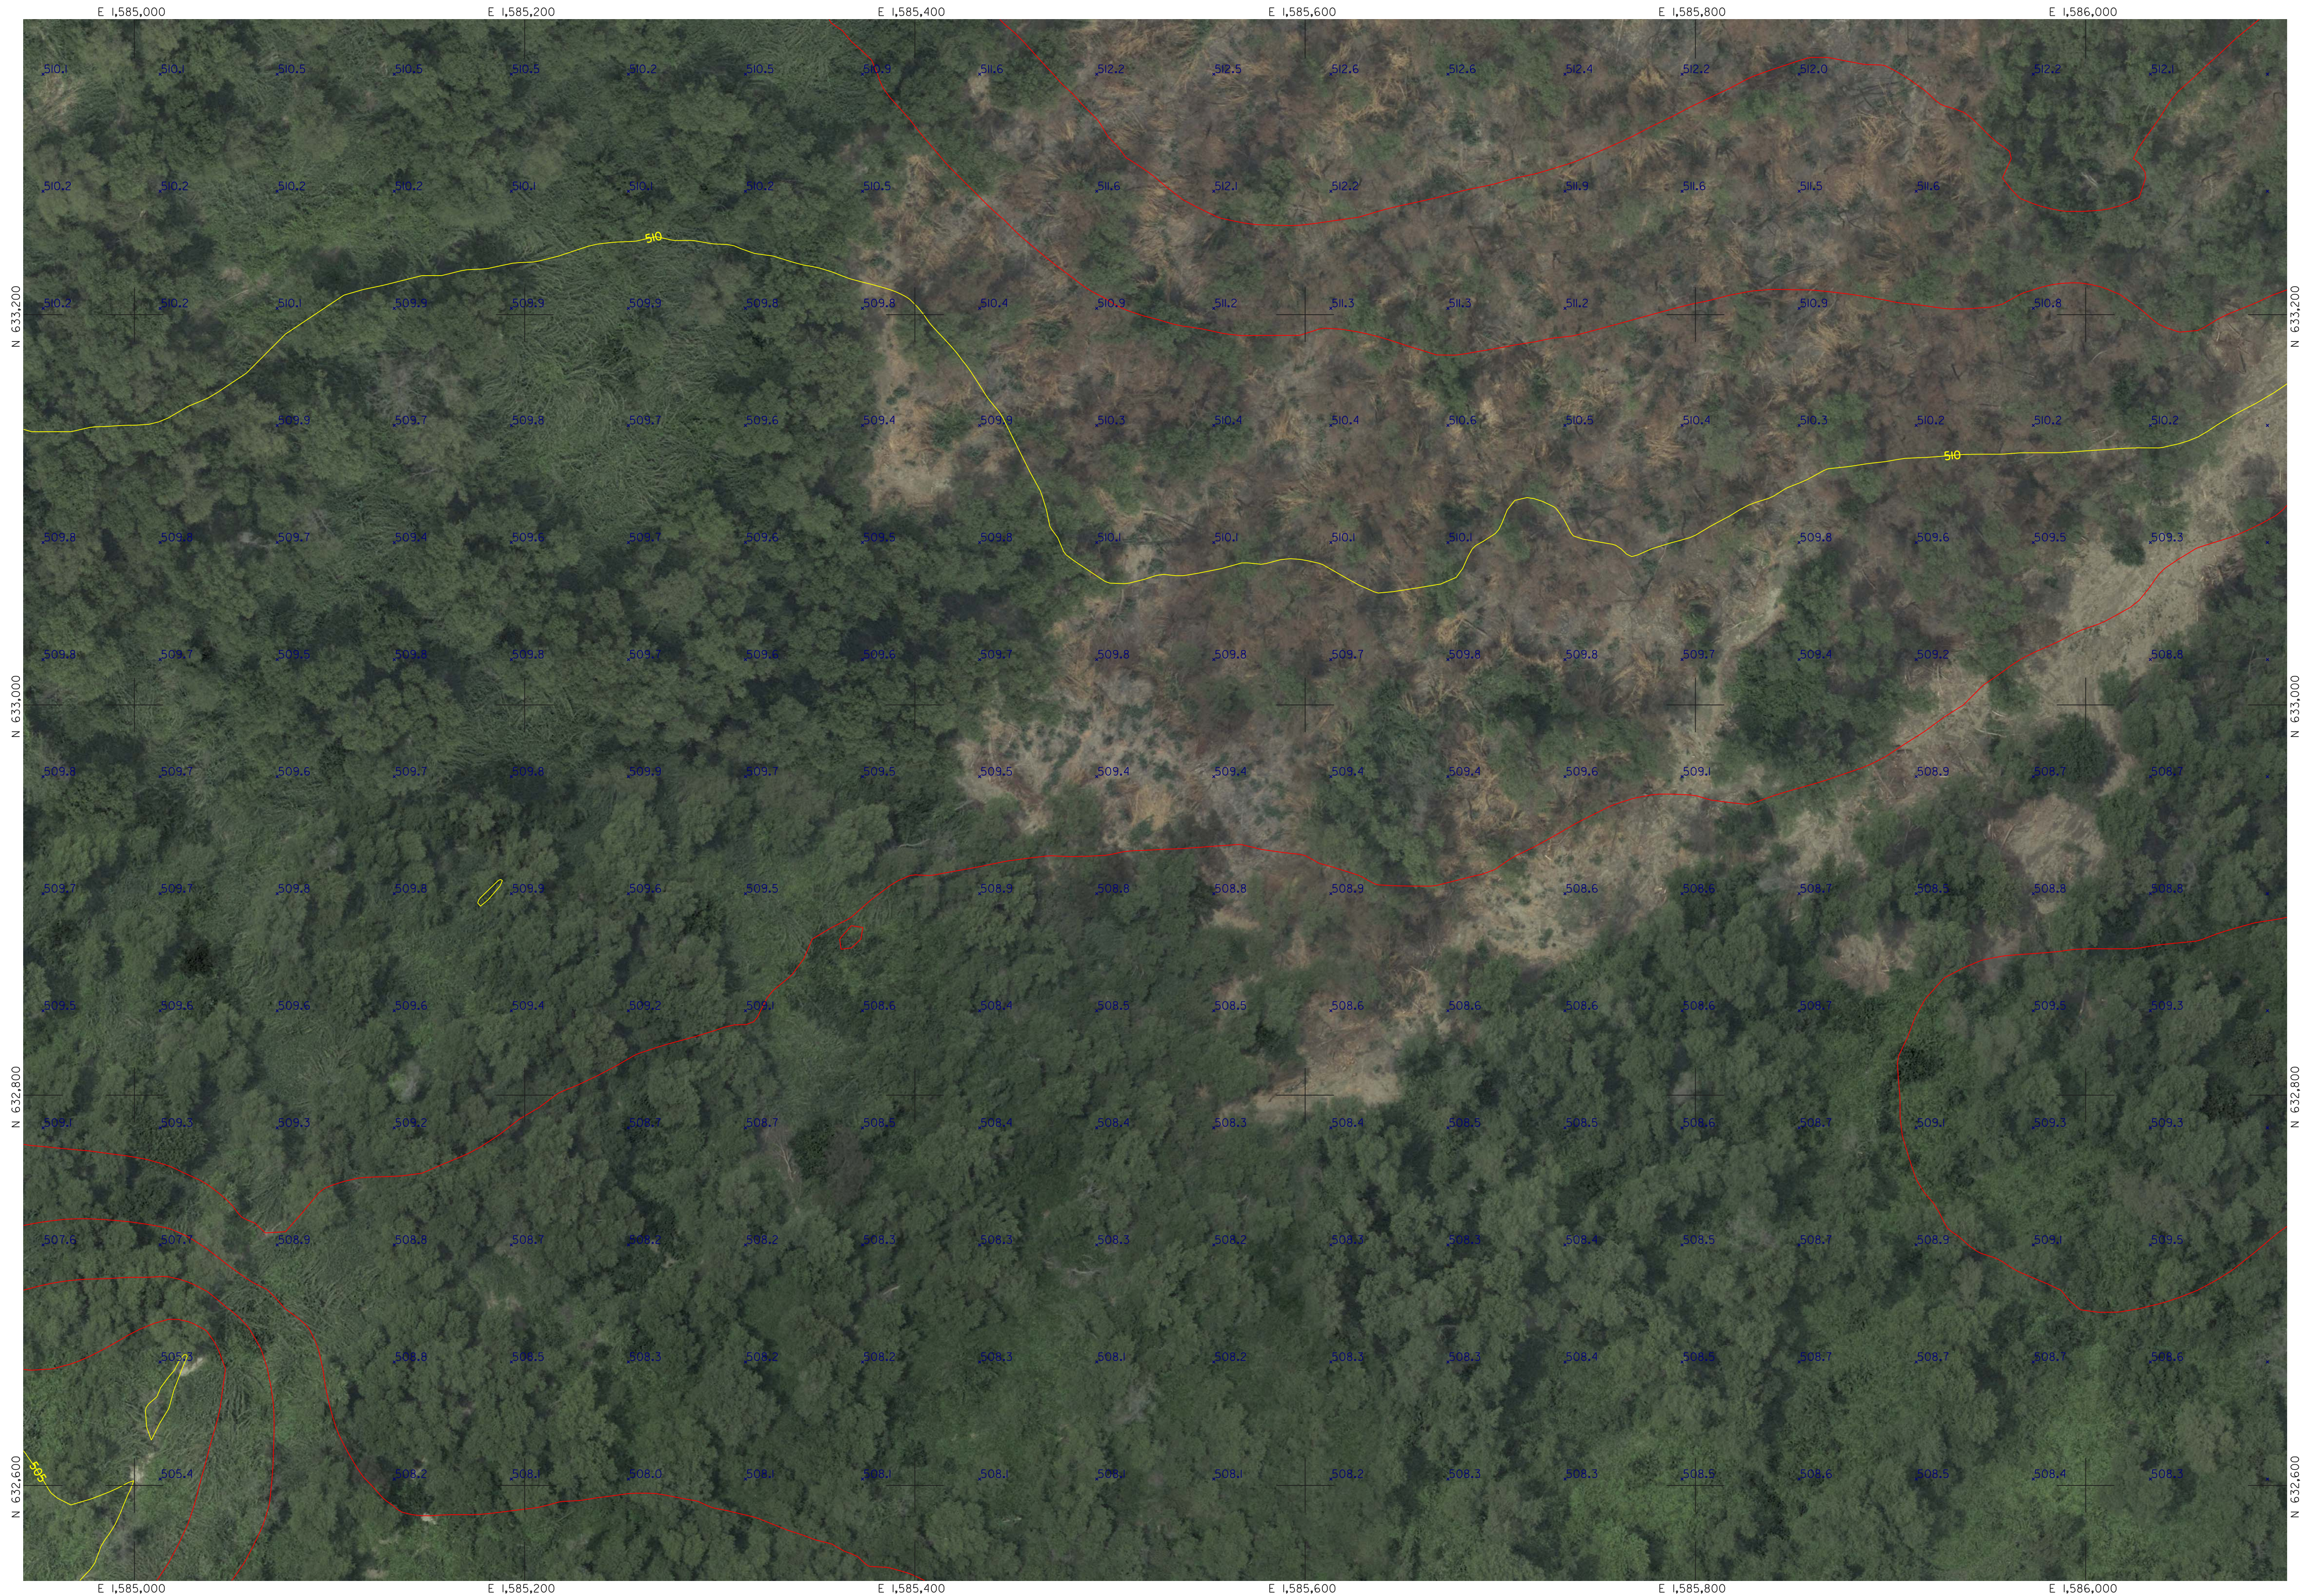

NOTE:

COORDINATES SHOWN ARE BASED ON THE CALIFORNIA COORDINATE SYSTEM (CCS27) ZONE VI, 1927 NORTH AMERICAN DATUM, (OCS 1988.00 EPOCH) AS DESCRIBED IN THE FINAL SURVEY REPORT. ELEVATIONS ARE BASED ON THE NATIONAL GEODETIC VERTICAL DATUM 1929 (NGVD29), OCS 1976 ADJUSTMENT AS DESCRIBED IN THE FINAL SURVEY REPORT. ALL UNITS ARE U. S. SURVEY FEET.

ORANGE COUNTY
 OC PUBLIC WORKS
 OC SURVEY

PRADO BASIN PROJ.

DNI
 DIGITAL MAPPING, INC.
 Complete GIS Photogrammetric Services
 21862 BROOKHURST STREET SUITE 181
 HARTINGTON BEACH, CA 92646
 TEL: 714-968-5491 FAX: 714-968-2429
 e-mail: dni@dnhap.com www.dnhap.com

THIS MAP HAS BEEN PRODUCED BY ME OR UNDER MY DIRECTION IN CONFORMANCE WITH THE REQUIREMENTS OF THE PROFESSIONAL LAND SURVEYORS ACT AT THE REQUEST OF THE ORANGE COUNTY SURVEYOR ON 05-26-2015.

DENNIS H. DILLMAN LIC # PLS 5424
 EXPIRATION DATE (09-30-2016)

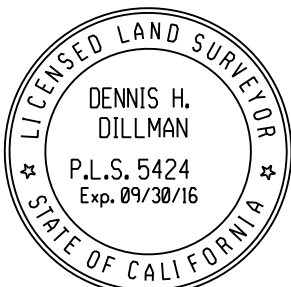


PHOTO SCALE: 1"=750'(1:9000) 5cm=2"PR
 HT. ABOVE TERRAIN: 2500'
 PHOTO DATE: 05-26-20135
 CAMERA: Z/I-DMC-1le-230
 (DIGITAL MAPPING CAMERA)
 FOCAL LENGTH: 92 mm
 CONTRACTOR:
 DIGITAL MAPPING, INC.
 PHOTOGRAPHY:
 DIGITAL MAPPING, INC.
 SCANNING:
 DIGITAL MAPPING, INC.
 AERIAL TRIANGULATION:
 DIGITAL MAPPING, INC.
 GROUND CONTROL: COUNTY OF ORANGE

**PRADO BASIN PROJ.
 TOPOGRAPHIC MAPPING**

SHEET 816 OF 988 SHEETS

MAP SCALE : 1" = 40' & 1' CI