




OC PUBLIC WORKS DEPARTMENT

SANTA ANA GARDENS CHANNEL (F02)



LOCATION MAP

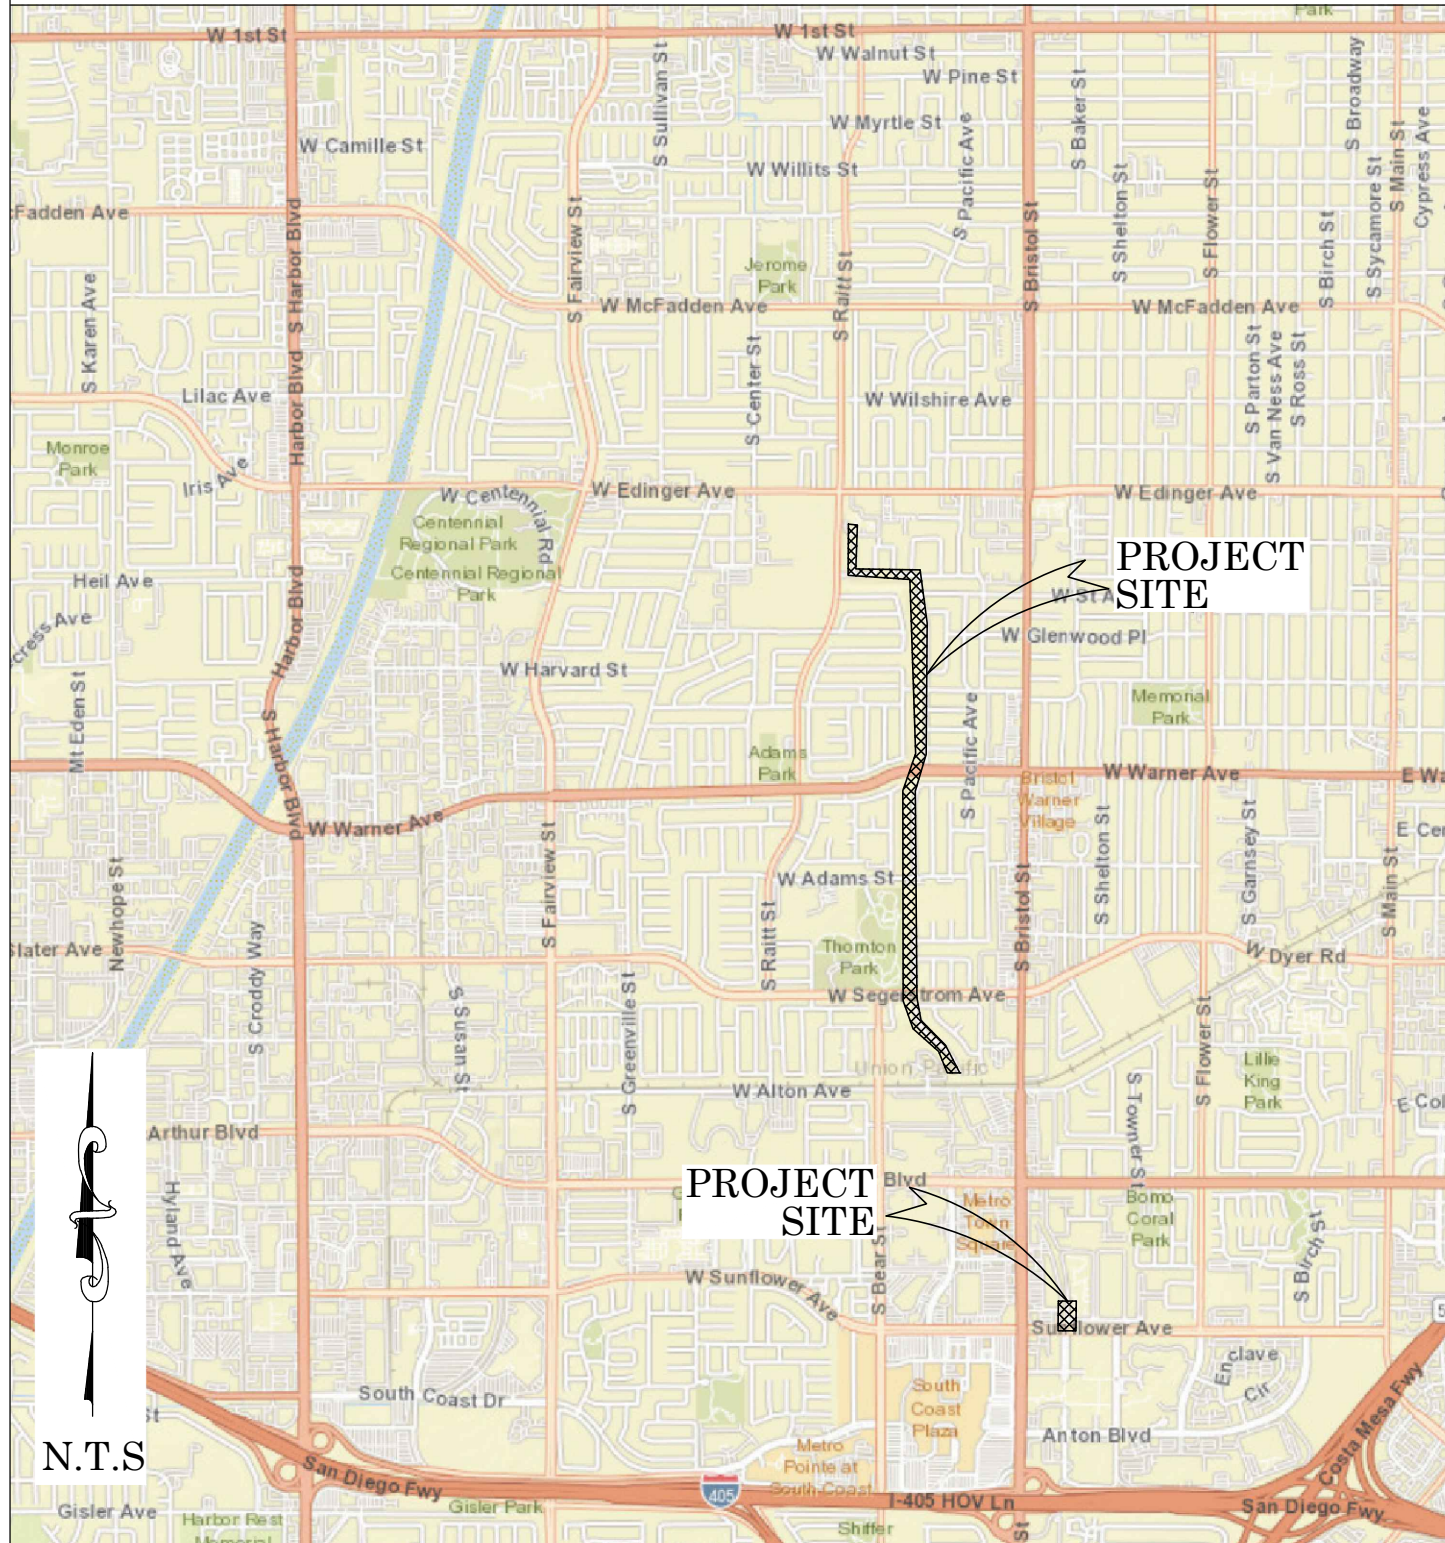

SENIOR LAND SURVEYOR'S CERTIFICATE:

THIS MAP CORRECTLY REPRESENTS A SURVEY MADE BY ME OR UNDER MY DIRECTION IN CONFORMANCE WITH REQUIREMENTS OF THE PROFESSIONAL LAND SURVEYOR'S ACT; THIS 24 DAY OF DECEMBER, 2024.


MICHAEL KUBISTY, PLS. SENIOR LAND SURVEYOR



SENIOR LAND SURVEYOR'S CERTIFICATE:

THIS MAP HAS BEEN EXAMINED IN ACCORDANCE WITH THE PROFESSIONAL LAND SURVEYORS' ACT; THIS 24 DAY OF DECEMBER, 2024.


DAVID BUSH, PLS. SENIOR LAND SURVEYOR

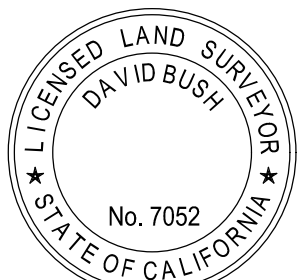

U.S. Survey Foot

OC Public Works
OC Survey/Field Services
Boundary Analysis & Mapping

FOUND CGPS "FVPK"
N: 2188769.57'
E: 6048756.26'
THIS IS A CONTINUOUS GPS STATION (CGPS) AND IS PART OF THE CALIFORNIA SPATIAL REFERENCE NETWORK (CSR).

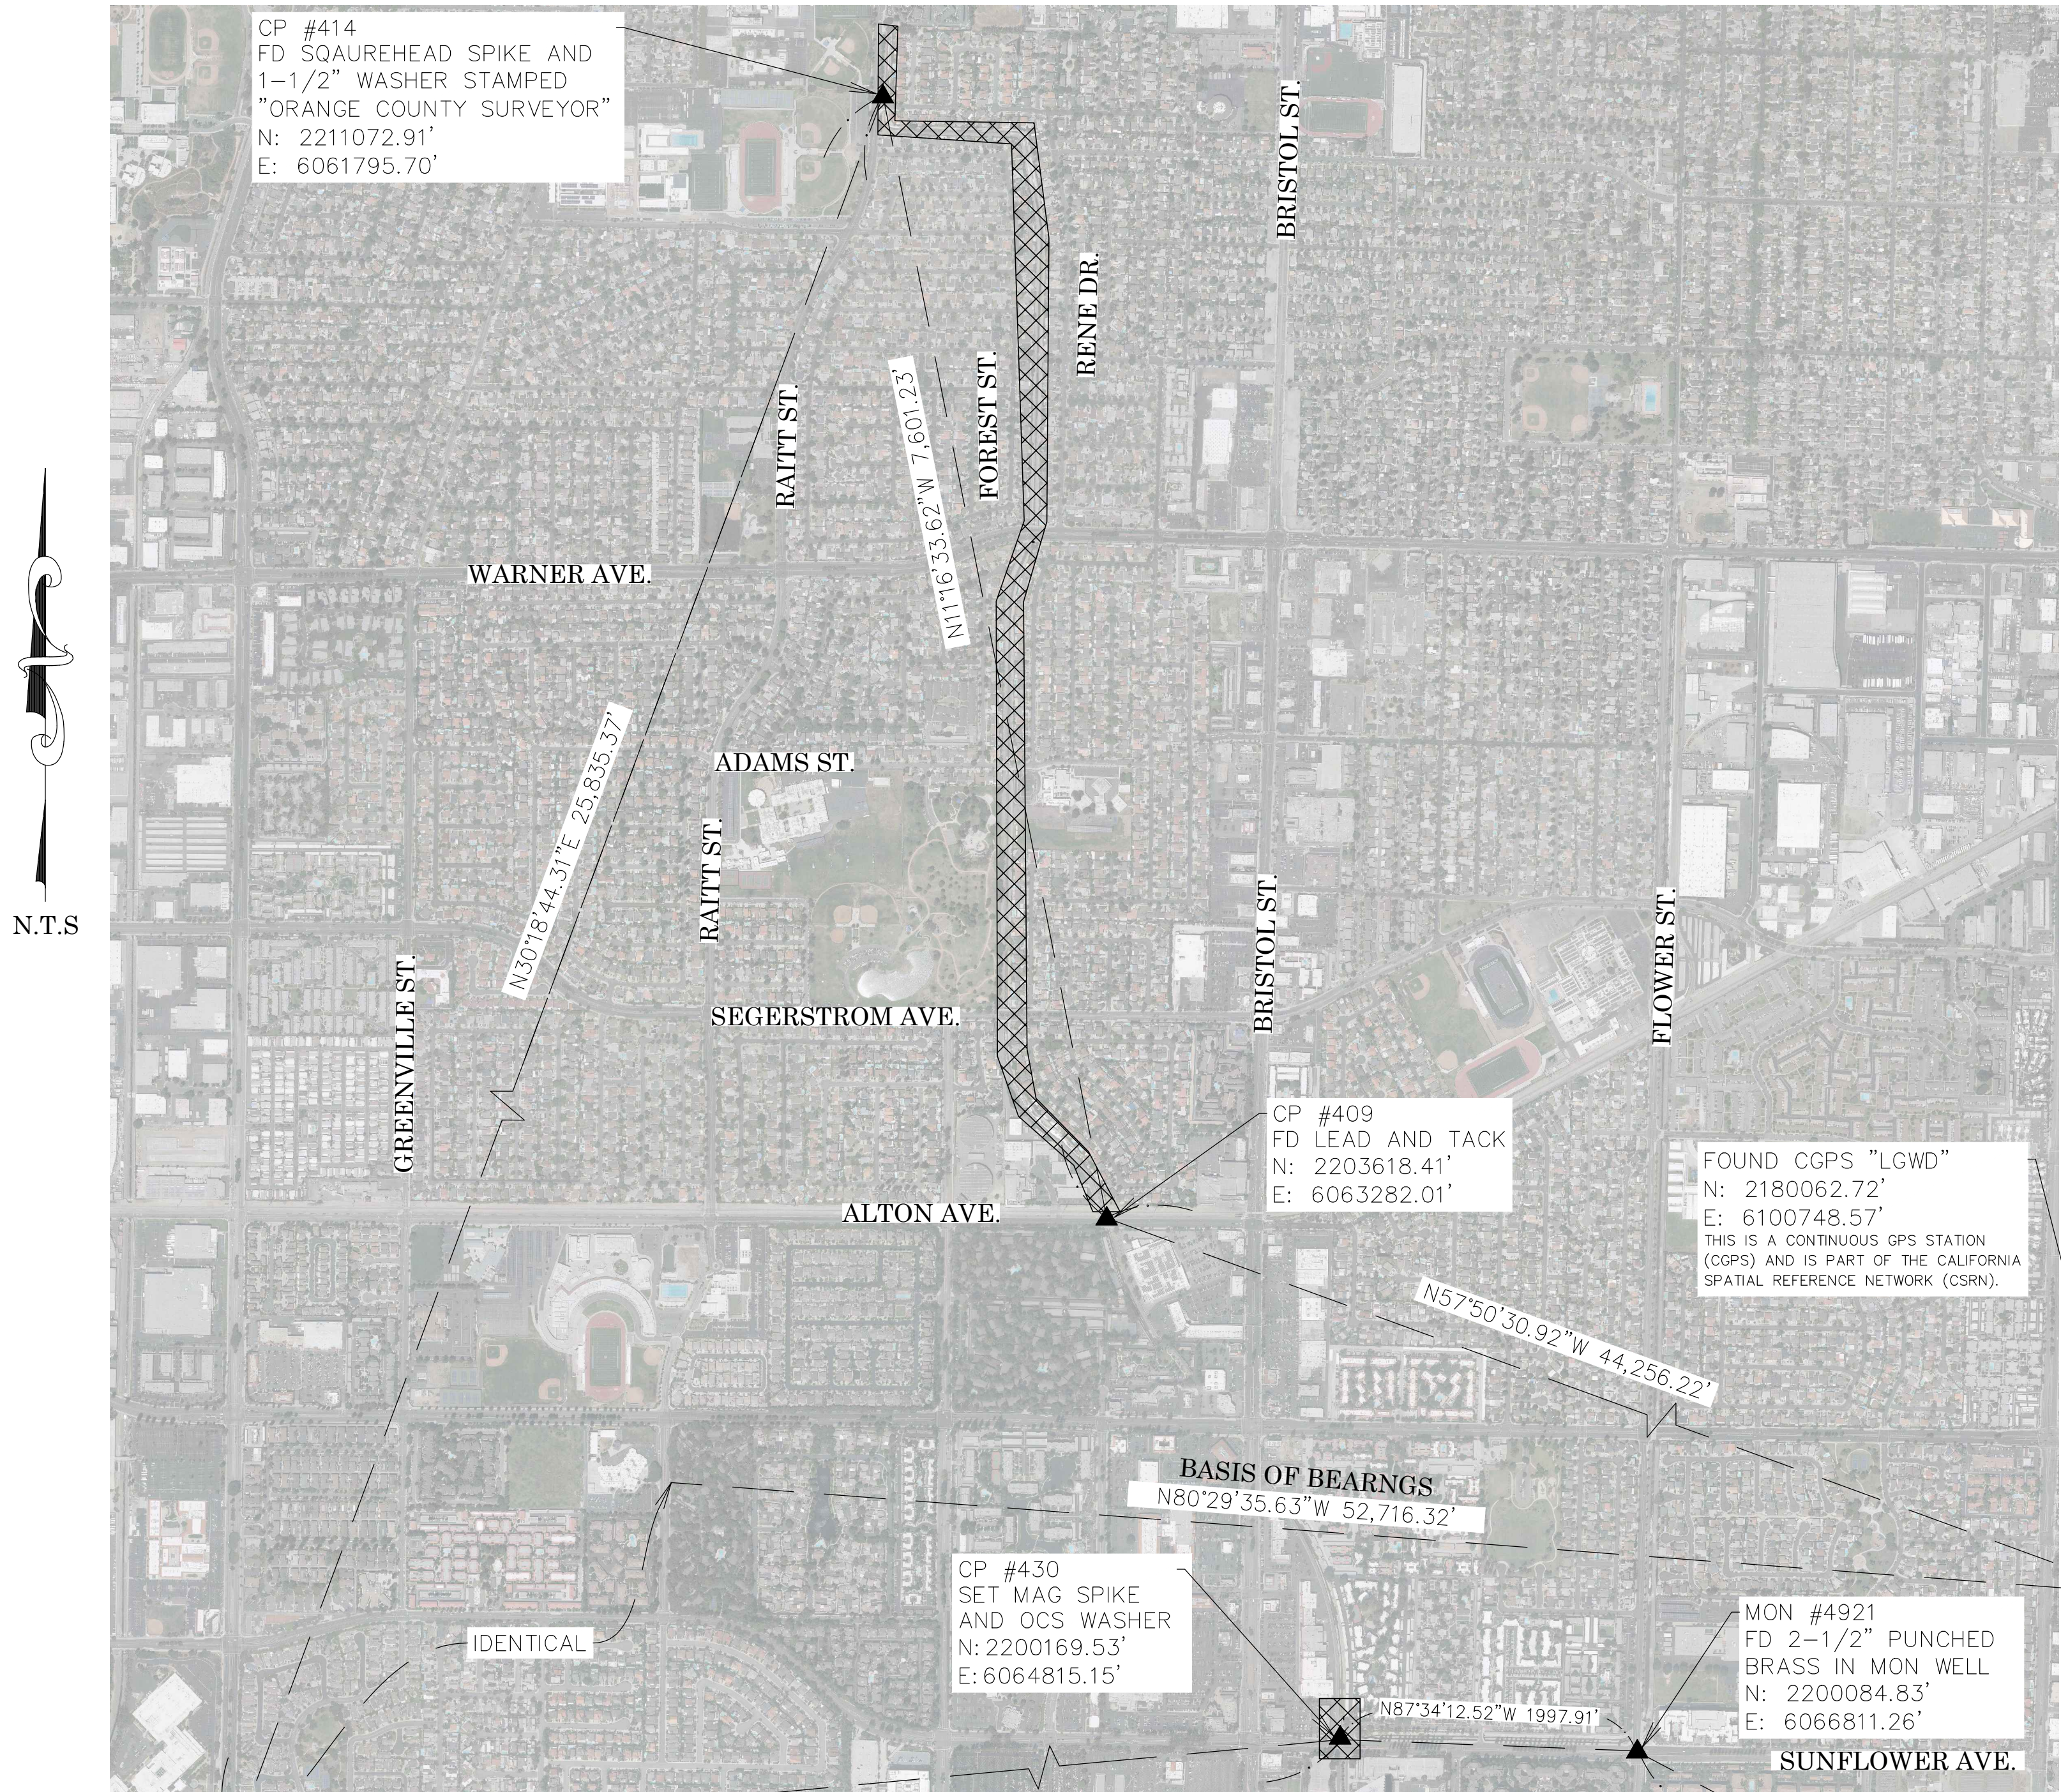

TOPOGRAPHIC MAPPING PROJECT

BASIS OF BEARINGS

THE BASIS OF BEARINGS FOR THIS SURVEY IS BASED ON THE CALIFORNIA COORDINATE SYSTEM (CCS83), ZONE VI, NAD 83, OCS (2017.50) EPOCH ADJUSTMENT, AS DETERMINED LOCALLY BY A LINE BETWEEN CONTINUOUS GLOBAL POSITIONING STATIONS CGPS STATIONS (LGWD) AND (FVPK) BEING NORTH 80°29'35.63" WEST AS DERIVED FROM THE COORDINATES PUBLISHED BY THE CALIFORNIA SPATIAL REFERENCE CENTER (CSRC) ALONG WITH DATA SHEETS ON FILE IN THE OFFICE OF THE ORANGE COUNTY SURVEYOR.

HORIZONTAL DATUM

COORDINATES SHOWN ARE BASED ON THE CALIFORNIA COORDINATE SYSTEM (CCS83), ZONE VI, NAD 83, OCS (2017.50) EPOCH ADJUSTMENT.
ALL DISTANCES SHOWN ARE GRID, UNLESS OTHERWISE NOTED, TO OBTAIN GROUND DISTANCES MULTIPLY GRID BY A COMBINED FACTOR OF 1.00002025.
COMBINATION FACTOR WAS HELD AT POINT NUMBER 405 N: 2208209.81', E: 6062818.83', ELEVATION= 44.10'.
ALL DISTANCES ARE BASED ON THE U.S. SURVEY FOOT.

VERTICAL DATUM

O.C.S. BM. 1D-85-69 ELEV. = 44.55' YEAR LEVELED: 2010
NAVD 1988 (O.C.S. 1995 ADJUSTMENT)
DESCRIPTION: FOUND 3 3/4" OCS ALUMINUM BENCHMARK DISK STAMPED "1D-85-69", SET IN THE SOUTHEAST CORNER OF A 7 FT. BY 20 FT. CATCH BASIN. MONUMENT IS LOCATED IN THE NORTHEAST CORNER OF WARNER AVENUE AND RENE STREET, 75 FT. EASTERLY OF THE CENTERLINE OF RENE STREET AND 35 FT. NORTHERLY OF THE CENTERLINE OF THE CENTER MEDIAN ALONG WARNER AVENUE. MONUMENT IS SET LEVEL WITH THE SIDEWALK.

NOTES

THE SURVEY INFORMATION SHOWN HEREON IS TO BE USED FOR TOPOGRAPHIC RELATIONSHIPS ONLY AND IS NOT INTENDED FOR LAND ACQUISITION OR BOUNDARY PURPOSES.

SHEET INDEX

SHEET NO.	DESCRIPTION
1	TITLE SHEET
2	BOUNDARY MAP INDEX
3	MONUMENT NOTES
4-5	ESTABLISHMENT NOTES
6-19	BOUNDARY MAP
20	CENTERLINE TIE DETAILS
21	ALIGNMENT SHEET
22-39	TOPOGRAPHIC MAP

PURPOSE OF SURVEY

THE PURPOSE OF THE SURVEY IS TO PROVIDE A TOPOGRAPHIC MAP AND RIGHT OF WAY ESTABLISHMENT FOR THIS PORTION OF THE SANTA ANA GARDENS CHANNEL (F02).

		COUNTY OF ORANGE OC PUBLIC WORKS OC SURVEY/FIELD SERVICES/BOUNDARY ANALYSIS & MAPPING		
		SANTA ANA GARDENS CHANNEL FENCE REHABILITATION PROJECT		
		TOPOGRAPHIC MAP		
		PROJECT LIMITS: SANTA ANA GARDENS CHANNEL FROM UPSTREAM AT EDINGER AVE. TO DOWN STREAM AT SUNFLOWER AVE.		
		DATE OF SURVEY:05/17/2021		
01/30/29	REVISED TREES & FENCE NEAR WEST R/W FROM 95+00 TO 110+00 SEE SHEETS 24-27	MAPPING	BY: CREW NAMES BY: A. VU/T. LOFGREEN, PLS	SHEET NO. 1 of 39
		OFFICE CHECK	BY:M. KUBISTY, PLS	
DATE	ITEM	FIELD CHECK	BY:T. LOFGREEN, PLS	
REVISIONS		SCALE: NTS	W.O. #EF21473	FILE #####-####
		FILE:SANTA ANA GARDENS (F02)_TOPO_2024.DWG		

BOUNDARY MAP INDEX

INTENTIONALLY LEFT BLANK

GREENVILLE ST. (FARVIEW)

0' 200' 400' 800' 1200'

SCALE: 1" = 400'

U.S. Survey Foot

OC Public Works
OC Survey/Field Services
Boundary Analysis & Mapping



COUNTY OF ORANGE OC PUBLIC WORKS OC SURVEY/FIELD SERVICES/BOUNDARY ANALYSIS & MAPPING		
SANTA ANA GARDENS CHANNEL FENCE REHABILITATION PROJECT		
TOPOGRAPHIC MAP		
PROJECT LIMITS: SANTA ANA GARDENS CHANNEL FROM UPSTREAM AT EDINGER AVE. TO DOWN STREAM AT SUNFLOWER AVE.		
DATE OF SURVEY: 05/17/2021	BY: A. WU/T. LOFGREEN, PLS	SHEET NO. 2
MAPPING	BY: M. KUBISTY, PLS	
OFFICE CHECK	BY: T. LOFGREEN, PLS	of 39
FIELD CHECK	FILE: #####	
SCALE: 1"=400'	W.O. #EF21473	
FILE: SANTA ANA GARDENS (F02).BOUNDARY_2024.DWG		

MARK	DATE	ITEM
REVISIONS		

MONUMENT NOTES

- 1

FOUND GEAR SPIKE W/ 1-1/2" WASHER STAMPED "LS 8231" PER R1, FLUSH IN AC, ACCEPTED AS THE CENTERLINE INTERSECTION OF ALTON AVE. AND BRISTOL ST.
- 2

FOUND GEAR SPIKE W/ 1-1/2" WASHER STAMPED "LS 6654" PER R2, FLUSH IN CONCRETE, ACCEPTED AS THE CENTERLINE INTERSECTION OF ALTON AVE. AND GREENVILLE ST.
- 3

FOUND BOAT SPIKE W/ 1-1/2" WASHER STAMPED "SANTA ANA SURVEY" PER R3, FLUSH IN AC, ACCEPTED AS THE CENTERLINE INTERSECTION OF ALTON AVE. AND BEAR ST.
- 4

FOUND 1" HOLLOW PIPE IN LIEU OF 1" I.P. PER R4, UP 0.3' IN DIRT, N55°59'14"W 0.26' FROM THE INTERSECTION OF THE W'LY RIGHT OF WAY OF SANTA ANA GARDENS CHANNEL (F02) AND N'LY RIGHT OF WAY OF PACIFIC ELECTRIC RAILWAY.
- 5

FOUND 2" I.P. W/ TAG STAMPED "LS 7858", NO REF., DN 1.0' IN DIRT, S77°58'32"W 0.13' FROM THE INTERSECTION OF THE E'LY RIGHT OF WAY OF SANTA ANA GARDENS CHANNEL (F02) AND N'LY RIGHT OF WAY OF PACIFIC ELECTRIC RAILWAY.
- 6

FOUND GEAR SPIKE W/ 1-1/2" WASHER STAMPED "LS 3983" PER R5, FLUSH IN AC, ACCEPTED AS THE CENTERLINE INTERSECTION OF SEGERSTROM AVE. AND BRISTOL ST.
- 7

FOUND PUNCHED RAILROAD SPIKE, NO TAG, PER R6, DN 0.2' IN AC, S00°28'13"W 0.09' FROM THE CENTERLINE OF SEGERSTROM AVE.
- 8

FOUND GEAR SPIKE W/ 1-1/2" WASHER STAMPED "SANTA ANA SURVEY" PER R7, FLUSH IN AC, S00°28'13"W 0.11' FROM THE CENTERLINE INTERSECTION OF SEGERSTROM AVE. AND SPRUCE ST.
- 9

FOUND GEAR SPIKE W/ 1-1/2" WASHER STAMPED "SANTA ANA SURVEY" PER R8, FLUSH IN AC, S00°28'13"W 0.13' FROM THE CENTERLINE INTERSECTION OF SEGERSTROM AVE. AND DOUGLAS ST.
- 10

FOUND CONCRETE NAIL W/ 3/4" TAG STAMPED "CITY OF SANTA ANA" PER R9, FLUSH IN AC, ACCEPTED AS THE CENTERLINE INTERSECTION OF SEGERSTROM AVE. AND RAITT ST.
- 11

FOUND PUNCHED SQUARE HEAD SPIKE, NO TIN, PER R10, DN 0.3' IN AC, ACCEPTED AS POINT ON RENE DR.
- 12

FOUND PUNCHED BOAT SPIKE PER R11, DN 0.2' IN AC, ACCEPTED AS POINT ON RENE DR.
- 13

FOUND BOAT SPIKE W/ 1-1/2" WASHER STAMPED "SANTA ANA SURVEY" PER R12, DN 0.3' IN AC, ACCEPTED AS THE CENTERLINE INTERSECTION OF HEMLOCK WAY AND RENE DR.
- 14

FOUND BOAT SPIKE W/ ILLEGIBLE WASHER PER R13, DN 0.3' IN AC, ACCEPTED AS THE CENTERLINE INTERSECTION OF ADAMS ST. AND RAITT ST.
- 15

FOUND SQUARE HEAD SPIKE W/ 1-1/2" WASHER STAMPED "SANTA ANA SURVEY" PER R14, DN 0.1' IN AC, ACCEPTED AS A POINT ON THE CENTERLINE OF E. ADAMS ST.
- 16

FOUND BOAT SPIKE W/ 1-1/2" WASHER STAMPED "SANTA ANA SURVEY" PER R15, DN 0.2' IN AC, ACCEPTED AS THE CENTERLINE BC OF ADAMS ST.
- 17

FOUND SQUARE HEAD SPIKE W/ 1-1/2" WASHER STAMPED "SANTA ANA SURVEY" PER R15, DN 0.1' IN AC, ACCEPTED AS THE CENTERLINE INTERSECTION OF ADAMS ST. AND RENE DR.
- 18

FOUND 2" I.P. W/ TAG STAMPED "LS 3120" PER R16, DN 0.6' IN DIRT, S89°29'06"E 0.52' FROM THE E'LY RIGHT OF WAY B.C. OF SANTA ANA GARDENS CHANNEL (F02). ACCEPTED AS A POINT ON THE RADIAL LINE OF SANTA ANA GARDENS CHANNEL (F02).
- 19

FOUND SQUARE HEAD SPIKE PER R17, DN 0.3' IN AC, S89°29'05"E 0.23' FROM THE CENTERLINE INTERSECTION OF FLORA ST. AND SALTA ST.
- 20

FOUND C-NAIL W/ 3/4" WASHER STAMPED "SANTA ANA SURVEY" PER R18, FLUSH IN AC, ACCEPTED AS THE CENTERLINE EC OF RENE DR.
- 21

FOUND C-NAIL W/ 3/4" WASHER STAMPED "SANTA ANA SURVEY" PER R19, DN 0.2' IN AC, ACCEPTED AS THE CENTERLINE INTERSECTION OF FLORA ST. AND RENE DR.
- 22

FOUND 3" BRASSK DISK W/ PUNCH PER R20, DN 1.4' IN WELL MON, ACCEPTED AS THE CENTERLINE INTERSECTION OF WARNER AVE. AND RAITT ST.
- 24

FOUND GEAR SPIKE W/ 1-1/2" WASHER STAMPED "LS 5411" PER R21, FLUSH IN AC, ACCEPTED AS THE CENTERLINE INTERSECTION OF WARNER AVE. AND LINDA WAY.
- 25

FOUND GEAR SPIKE W/ 1-1/2" WASHER STAMPED "LS 5411" PER R22, FLUSH IN AC, ACCEPTED AS THE CENTERLINE INTERSECTION OF PENDLETON AVE. AND N. LINDA WAY.
- 26

FOUND GEAR SPIKE W/ 1-1/2" WASHER STAMPED "LS 5411" PER R23, FLUSH IN AC, ACCEPTED AS THE CENTERLINE INTERSECTION OF WARNER AVE. AND RENE DR.
- 27

FOUND GEAR SPIKE W/ 1-1/2" WASHER STAMPED "LS 5411" PER R24, FLUSH IN AC, S01°24'7"W 0.12' FROM THE CENTERLINE OF WARNER AVE.
- 28

FOUND GEAR SPIKE W/ 1-1/2" WASHER STAMPED "SANTA ANA SURVEY" PER R25, FLUSH IN AC, ACCEPTED AS THE CENTERLINE INTERSECTION OF WARNER AVE. AND BRISTOL ST.
- 29

FOUND 1" IRON ROD, NO REFERENCE, N85°28'14"E 0.51' OF THE SE'LY CORNER OF PARCEL 404 OF SANTA ANA GARDENS CHANNEL (F02) PER R87.
- 30

FOUND GEAR SPIKE W/ 1-1/2" WASHER STAMPED "LS 5411" PER R27, FLUSH IN AC, N88°35'01"W 0.21' FROM THE CENTERLINE OF FOREST AVE.
- 31

FOUND 1" I.P. W/ TAG STAMPED "LS 3210" PER R28, DN 0.4' IN DIRT, N88°35'02" 0.09' FROM THE NW'LY CORNER OF PARCEL 405 OF SANTA ANA GARDENS CHANNEL (F02) PER R87.
- 32

FOUND GEAR SPIKE W/ 1-1/2" WASHER STAMPED "LS 5411" PER R29, FLUSH IN AC, ACCEPTED AS THE CENTERLINE INTERSECTION OF W. SAINT GERTRUDE PL. AND FOREST AVE.
- 33

FOUND GEAR SPIKE W/ 1-1/2" WASHER STAMPED "LS 5411" PER R30, FLUSH IN AC, ACCEPTED AS A POINT ON FOREST AVE.
- 34

FOUND ROUND HEAD SPIKE W/ PUNCH PER R26, DN 0.3' IN AC, ACCEPTED AS A POINT ON THE CENTERLINE OF SAINT GERTRUDE PL.
- 35

FOUND ROUND HEAD SPIKE W/ PUNCH PER R31, DN 0.1' IN AC, ACCEPTED THE CENTERLINE INTERSECTION OF SAINT GERTRUDE PL. AND BRISTOL ST.
- 36

FOUND SQUARE HEAD SPIKE W/ 1-1/2" WASHER STAMPED "SANTA ANA SURVEY" PER R32, DN 0.3' IN AC, S88°35'01"E 0.12' FROM THE CENTERLINE OF FOREST AVE.
- 37

FOUND 2" I.P. W/ TAG STAMPED "RCE 11537" PER R33, DN 0.5' IN DIRT, N03°45'17"W 0.45' FROM THE SW'LY CORNER OF PARCEL 505 OF SANTA ANA GARDENS CHANNEL (F02) PER R87.
- 38

FOUND 2" I.P. W/ TAG STAMPED "RCE 11537" PER R33, DN 1.0' IN DIRT, N06°28'31"E 0.28' FROM THE W'LY ANGLE POINT OF PARCEL 505 OF SANTA ANA GARDENS CHANNEL (F02) PER R87.
- 39

FOUND SQUARE HEAD SPIKE W/ 1-1/2" WASHER STAMPED "SANTA ANA SURVEY" PER R33, DN 0.2' IN AC, ACCEPTED AS A POINT ON CENTERLINE INTERSECTION OF CARLTON PL. AND FOREST AVE.
- 40

FOUND ROUND HEAD SPIKE W/ PUNCH PER R34, DN 0.2' IN AC, ACCEPTED AS A POINT ON THE CENTERLINE OF BRISTOL ST.
- 41

FOUND 3" BRASS CAP W/ CROSS PER R35, DN 1.0' IN WELL MONUMENT, ACCEPTED AS A POINT ON THE CENTERLINE OF BRISTOL ST.
- 42

FOUND 3" BRASS CAP W/ CROSS PER R36, DN 1.0' IN WELL MONUMENT, ACCEPTED AS A POINT ON THE CENTERLINE OF BRISTOL ST.
- 43

FOUND SQUARE HEAD SPIKE W/ ILLEGIBLE WASHER PER R33, DN 0.3' IN AC, ACCEPTED AS A POINT ON THE CENTERLINE OF FOREST AVE.

NOTES

REFERENCE DOCUMENTS IN THE REFERENCE LEGEND ARE LIVE HYPERLINKS TO SAID DOCUMENT.

BASIS OF BEARINGS

THE BASIS OF BEARINGS FOR THIS SURVEY IS BASED ON THE CALIFORNIA COORDINATE SYSTEM (CCS83), ZONE VI, NAD 83, OCS (2017.50) EPOCH ADJUSTMENT, AS DETERMINED LOCALLY BY A LINE BETWEEN CONTINUOUS GLOBAL POSITIONING STATIONS CGPS STATIONS (LGWD) AND (FVPK) BEING NORTH 80°29'36" WEST AS DERIVED FROM THE COORDINATES PUBLISHED BY THE CALIFORNIA SPATIAL REFERENCE CENTER (CSRC) ALONG WITH DATA SHEETS ON FILE IN THE OFFICE OF THE ORANGE COUNTY SURVEYOR.

HORIZONTAL DATUM


COORDINATES SHOWN ARE BASED ON THE CALIFORNIA COORDINATE SYSTEM (CCS83), ZONE VI, NAD 83, OCS (2017.50) EPOCH ADJUSTMENT.

ALL DISTANCES SHOWN ARE GRID, UNLESS OTHERWISE NOTED. TO OBTAIN GROUND DISTANCE MULTIPLY A GRID DISTANCE BY 1.000022025.

COMBINATION FACTOR WAS HELD AT POINT NUMBER 405 N: 2208209.81', E: 6062818.83', ELEVATION= 44.10'.

RECORD DISTANCES SHOWN HEREON ARE AS THEY APPEAR ON THE DOCUMENT OF RECORD. DISTANCES MAY BE EITHER GRID OR GROUND, AS PER SAID RECORD.

ALL DISTANCES ARE BASED ON THE U.S. SURVEY FOOT.

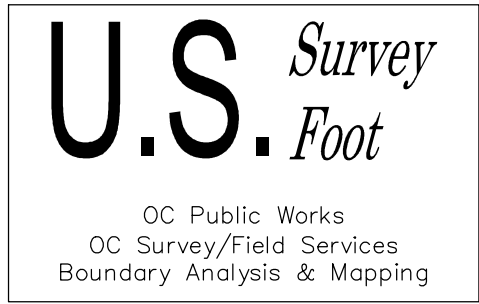

- 44

FOUND SQUARE HEAD SPIKE W/ 1-1/2" WASHER STAMPED "SANTA ANA SURVEY" PER R37, DN 0.1' IN AC, ACCEPTED AS THE CENTERLINE EC OF SAINT ANDREW PL.
- 45

FOUND SQUARE HEAD SPIKE W/ 1-1/2" WASHER STAMPED "LS 3419" PER R38, DN 0.1' IN AC. ACCEPTED AS A POINT ON THE CENTERLINE OF RENE DR.
- 46

FOUND 2" I.P. AND TACK PER R33, DN 1.8' IN DIRT, ACCEPTED AS A POINT ON THE S'LY RIGHT OF WAY BC OF PARCEL 506 OF SANTA ANA GARDENS CHANNEL (F02).
- 47

FOUND 2" I.P. W/ TACK AND PARTIALLY ILLEGIBLE TAG STAMPED "1537" PER R33, DN 0.4' IN DIRT, ACCEPTED AS THE SW'LY CORNER OF PARCEL 506 OF SANTA ANA GARDENS CHANNEL (F02) PER R87.
- 48

FOUND HOLLOW 2" I.P. PER R33, DN 1.2' IN AC, N64°37'58"W 0.09' FROM THE NW'LY CORNER OF PARCEL 506 OF SANTA ANA GARDENS CHANNEL (F02) PER R87.
- 49

FOUND 2" I.P. W/ TACK AND TAG STAMPED "LS 2210" PER R33, N87°41'39"W 0.06' FROM E'LY ANGLE POINT OF PARCEL 502.01 OF SANTA ANA GARDENS CHANNEL (F02) PER R77.
- 50

FOUND GEAR SPIKE W/ 1-1/2" WASHER STAMPED "LS 5411" IN LIEU OF SPIKE W/ WASHER STAMPED "LS 3419" PER R38, FLUSH IN AC, ACCEPTED AS A POINT ON THE CENTERLINE OF OCCIDENTAL ST.
- 51

FOUND GEAR SPIKE W/ 1-1/2" WASHER STAMPED "LS 5411" IN LIEU OF SPIKE W/ WASHER STAMPED "LS 3419" PER R38, FLUSH IN AC, N02°18'55"E 0.03' FROM THE CENTERLINE INTERSECTION OF OCCIDENTAL ST. AND DOUGLAS ST.
- 52

FOUND GEAR SPIKE W/ 1-1/2" WASHER STAMPED "LS 5411" IN LIEU OF SPIKE W/ WASHER STAMPED "LS 3419" PER R38, FLUSH IN AC, ACCEPTED AS A POINT ON THE CENTERLINE OF OCCIDENTAL ST.
- 53

FOUND 1" I.P. W/ TAG STAMPED "LS 3419" PER R38, DN 0.5' IN DIRT, N88°53'41"W 0.09' FROM THE NW'LY CORNER OF PARCEL 507 OF SANTA ANA GARDENS CHANNEL (F02) PER R89.
- 54

FOUND GEAR SPIKE W/ 1-1/2" WASHER STAMPED "LS 5411" PER R39, FLUSH IN AC, ACCEPTED AS A POINT ON THE CENTERLINE OF DOUGLAS ST.
- 55

FOUND GEAR SPIKE W/ 1-1/2" WASHER STAMPED "HILLWIG-GOODROW PLS 5137" PER R40, FLUSH IN AC, ACCEPTED AS A POINT ON THE CENTERLINE OF POMONA STREET AND THE SW'LY CORNER OF PARCEL 1 OF R40.
- 56

FOUND SPIKE W/ ILLEGIBLE WASHER PER R41, FLUSH IN AC, ACCEPTED AS THE CENTERLINE INTERSECTION OF EDINGER AVE. AND S. RAITT ST.
- 57

FOUND CHISELED X PER R42, FLUSH IN CONCRETE, ACCEPTED AS CENTERLINE TIE FOR THE INTERSECTION OF ALTON AVE. AND RAITT ST.
- 58

FOUND LEAD TACK AND TAG STAMPED "LS 8231" PER R42, FLUSH IN CONCRETE CURB, ACCEPTED AS CENTERLINE TIE FOR THE INTERSECTION OF ALTON AVE. AND RAITT ST.
- 59

FOUND CHISELED X PER R43, FLUSH IN CONCRETE CURB, ACCEPTED AS CENTERLINE TIE FOR ALTON AVE.
- 60

FOUND LEAD TACK AND TAG STAMPED "LS 5411" PER R44, FLUSH IN CONCRETE CURB, ACCEPTED AS CENTERLINE TIE FOR RENE DR.
- 61

FOUND LEAD TACK AND TAG STAMPED "SANTA ANA SURVEY" PER R45, FLUSH IN CONCRETE CURB, ACCEPTED AS CENTERLINE TIE FOR THE INTERSECTION OF ADAMS ST. AND SALTA ST.
- 62

FOUND CHISELED X PER R45, FLUSH IN CONCRETE CURB, ACCEPTED AS CENTERLINE TIE FOR THE INTERSECTION OF ADAMS ST. AND SALTA ST.
- 63

FOUND LEAD TACK AND TAG STAMPED "SANTA ANA SURVEY" PER R46, FLUSH IN CONCRETE CURB, ACCEPTED AS CENTERLINE TIE FOR THE INTERSECTION OF HALL AVE. AND SALTA ST.
- 64

FOUND CHISELED X PER R46, FLUSH IN CONCRETE CURB, ACCEPTED AS CENTERLINE TIE FOR THE INTERSECTION OF HALL AVE. AND SALTA ST.
- 65

FOUND CHISELED X PER R47, FLUSH IN CONCRETE CURB, ACCEPTED AS CENTERLINE TIE FOR THE INTERSECTION OF HARVARD ST. AND FOREST AVE.
- 66

FOUND CHISELED X PER R48, FLUSH IN CONCRETE CURB, ACCEPTED AS CENTERLINE TIE FOR FOREST AVE.
- 67

FOUND LEAD TACK AND TAG STAMPED "SANTA ANA SURVEY" PER R49, FLUSH IN CONCRETE CURB, ACCEPTED AS CENTERLINE TIE FOR RENE DR.
- 68

FOUND CHISELED X PER R49, FLUSH IN CONCRETE CURB, ACCEPTED AS CENTERLINE TIE FOR RENE DR.
- 69

FOUND CHISELED X PER R50, FLUSH IN CONCRETE CURB, ACCEPTED AS CENTERLINE TIE FOR THE INTERSECTION OF CARLTON PL. AND RENE DR.
- 70

FOUND CHISELED X PER R51, FLUSH IN CONCRETE CURB, ACCEPTED AS CENTERLINE TIE FOR THE INTERSECTION OF SAINT ANDREW PL. AND RENE DR.
- 71

FOUND LEAD TACK AND TAG STAMPED "SANTA ANA SURVEY" PER R51, FLUSH IN CONCRETE CURB, ACCEPTED AS CENTERLINE TIE FOR THE INTERSECTION OF SAINT ANDREW PL. AND RENE DR.
- 72

FOUND LEAD TACK AND TAG STAMPED "SANTA ANA SURVEY" PER R52, FLUSH IN CONCRETE CURB, ACCEPTED AS CENTERLINE TIE FOR RAITT ST.
- 73

FOUND LEAD TACK AND TAG STAMPED "LS 5411" PER R53, FLUSH IN CONCRETE CURB, ACCEPTED AS CENTERLINE TIE FOR THE INTERSECTION OF EDINGER AVE. AND BRISTOL ST.
- 74

FOUND LEAD TACK AND TAG STAMPED "SANTA ANA SURVEY" PER R53, FLUSH IN CONCRETE CURB, ACCEPTED AS CENTERLINE TIE FOR THE INTERSECTION OF EDINGER AVE. AND BRISTOL ST.
- 75

FOUND SQUARE HEAD SPIKE W/ 1-1/2" WASHER STAMPED "SANTA ANA SURVEY" PER R14, DN 0.1' IN AC, S89°39'15"E 0.06' FROM THE W'LY RIGHT OF WAY OF SANTA ANA GARDENS (F02). ACCEPTED AS A POINT ON THE CENTERLINE OF W. ADAMS ST.
- 76

FOUND 2" I.P. AND TAG STAMPED "LS 3120" PER R13, DN 0.8' IN DIRT, S89°40'14"E 0.13' FROM THE SE CORNER OF TRACT NO. 5856 OF R13. HELD FOR S'LY LINE OF TRACT NO. 5856 OF R13.
- 77

FOUND 2" I.P. AND TAG STAMPED "LS 3120" PER R13, DN 0.2' IN DIRT, ACCEPTED AS THE S'LY LINE OF TRACT NO. 5856 OF R13.
- 78

FOUND LEAD TACK AND TAG STAMPED "SANTA ANA SURVEY" PER R91, FLUSH IN CONCRETE CURB, ACCEPTED AS THE CENTERLINE P.I. TIE FOR FLORA ST.
- 79

FOUND 2-1/2" PUNCHED BRASS DISC BLANK NO REFERENCE. SHOWN ON R110, DOWN 1.75' IN WELL MON, ACCEPTED AS THE INTERSECTION OF BRISTOL ST. AND SUNFLOWER AVE.
- 80

FOUND LEAD AND BRASS NAIL WITH 3/4" TAG STAMPED "LS 5750" PER R116, FLUSH IN CONCRETE, N00°27'39"E 0.06' FROM THE SW CORNER OF PARCEL 2 PER R117 HELD AS POINT ON THE W'LY RIGHT OF WAY OF OCFCD PER R95.
- 81

FOUND 2-1/2" PUNCHED BRASS DISC BLANK NO REFERENCE. SHOWN ON R110, DOWN 1.60' IN WELL MON, N81°05'19"E 0.25' FROM THE CENTERLINE INTERSECTION OF SUNFLOWER AVE. AND PARK CENTER DR.
- 82

FOUND GEAR SPIKE AND 1-1/2" WASHER STAMPED "LS 5411" PER R114, FLUSH IN ASPHALT, N29°05'58"E 0.09' FROM THE CENTERLINE EC OF STEVENS AVE.
- 83

FOUND 2-1/2" PUNCHED BRASS DISC BLANK PER R107, DOWN 1.60' IN WELL MON, ACCEPTED AS THE INTERSECTION OF SUNFLOWER AVE AND AVE OF THE ARTS.
- 84

FOUND 2-1/2" PUNCHED BRASS DISC BLANK PER R107, DOWN 1.45' IN WELL MON, HELD AS A POINT ON CENTERLINE OF SUNFLOWER AVE.
- 85

FOUND GEAR SPIKE AND 1-1/2" STAINLESS STEEL WASHER STAMPED "SANTA ANA SURVEY" PER R111, FLUSH IN AC, ACCEPTED AS POINT ON CENTERLINE OF FLOWER ST.
- 86

FOUND 3" PUNCHED BRASS DISC BLANK PER R112 , DOWN 0.85' IN WELL MON, ACCEPTED AS CENTERLINE INTERSECTION OF FLOWER ST. AND MACARTHUR BLVD.
- 87

FOUND 3" PUNCHED BRASS DISC WITH CROSS DOWN NO REFERENCE AS SHOWN ON R113, DOWN 0.95' IN WELL MON, ACCEPTED AS CENTERLINE INTERSECTION OF MACARTHUR BLVD. AND BRISTOL ST.
- 88

FOUND 2-1/4" PUNCHED BRASS DISC STAMPED "OCFCD LS 3522" NO REFERENCE, DOWN 0.6' IN DIRT N83°27'15"W 0.13' FROM THE BC OF THE E'LY RIGHT OF WAY OF OCFCD PER R95.

REFERENCES

- R1 = CORNER RECORD, C.R. 2021-0714
- R2 = RECORD OF SURVEY NO. 2002-1084, R.S.B. 191/31-32
- R3 = CORNER RECORD, C.R. 2019-2749
- R4 = RECORD OF SURVEY, R.S.B. 85/4
- R5 = CORNER RECORD, C.R. 2017-1901B
- R6 = TRACT NO. 10165, M.M. 433/47-48
- R7 = CORNER RECORD, C.R. 2017-1172B
- R8 = CORNER RECORD, C.R. 2017-1171
- R9 = CORNER RECORD, C.R. 2011-1253
- R10 = CORNER RECORD, C.R. 2008-2182
- R11 = TRACT NO. 5580, M.M. 222/6-8
- R12 = CORNER RECORD 2008-2181
- R13 = TRACT NO. 5856, M.M. 223/34-36
- R14 = CORNER RECORD, C.R. 1997-0545
- R15 = CORNER RECORD, C.R. 1998-0113
- R16 = TRACT NO. 5884, M.M. 212/47-48
- R17 = TRACT NO. 3962, M.M. 142/16-17
- R18 = CORNER RECORD, C.R. 2013-1774
- R19 = CORNER RECORD, C.R. 2013-1768
- R20 = CORNER RECORD, C.R. 2008-0530
- R21 = CORNER RECORD, C.R. 2018-0071
- R22 = CORNER RECORD, C.R. 2011-1156
- R23 = CORNER RECORD, C.R. 2018-0070
- R24 = CORNER RECORD, C.R. 2018-0069
- R25 = CORNER RECORD, C.R. 2014-2710
- R26 = TRACT NO. 2207, M.M. 62/23-24
- R27 = CORNER RECORD, C.R. 2011-1155
- R28 = TRACT MAP NO. 4591, M.M. 189/13-14
- R29 = CORNER RECORD, C.R. 2011-1154
- R30 = CORNER RECORD, C.R. 2011-1153
- R31 = CORNER RECORD, C.R. 2013-2829
- R32 = TRACT NO. 4402, M.M. 174/24-25
- R33 = TRACT NO. 1907, M.M. 135/20-21
- R34 = CORNER RECORD, C.R. 2013-2830
- R35 = CORNER RECORD, C.R. 2013-2831
- R36 = CORNER RECORD, C.R. 2002-1664
- R37 = CORNER RECORD, C.R. 2002-1418
- R38 = TRACT NO. 9046, M.M. 383/1-3
- R39 = CORNER RECORD, C.R. 2008-3100
- R40 = PARCEL MAP NO. 2014-141, P.M.B. 392/9-10
- R41 = CORNER RECORD, C.R. 2020-2877
- R42 = CORNER RECORD, C.R. 2019-2750
- R43 = CITY OF SANTA ANA, C.S.A.T.B. 10/36
- R44 = CORNER RECORD, C.R. 2009-0475
- R45 = CORNER RECORD, C.R. 1997-0544
- R46 = CITY OF SANTA ANA, C.S.A.T.B. 3/179
- R47 = CITY OF SANTA ANA, C.S.A.T.B. 3/92
- R48 = CITY OF SANTA ANA, C.S.A.T.B. 3/91
- R49 = CORNER RECORD, C.R. 2009-2067
- R50 = CORNER RECORD, C.R. 2002-1423
- R51 = CORNER RECORD, C.R. 2002-1418
- R52 = CORNER RECORD, C.R. 2011-1261
- R53 = CORNER RECORD, C.R. 2020-2891
- R54 = RECORD OF SURVEY, R.S.B. 45/17
- R55 = BOOK 4770 PAGE 17, O.R.
- R56 = BOOK 5014 PAGE 317, O.R.
- R57 = TRACT NO. 5653, M.M. 209/21-23
- R58 = TRACT NO. 5720, M.M. 206/33-35
- R59 = TRACT NO. 4572, M.M. 189/11-12
- R60 = TRACT NO. 4467, M.M. 155/15-17
- R61 = TRACT NO. 4606, M.M. 174/26-27
- R62 = TRACT NO. 2208, M.M. 64/23-24
- R63 = TRACT NO. 10868, M.M. 487/25-28
- R64 = BOOK 5665 PAGE 400, O.R. [PARCEL 302]
- R65 = BOOK 5451 PAGE 304, O.R. [PARCEL 308]
- R66 = BOOK 5682 PAGE 842, O.R. [PARCEL 304 & 305]
- R67 = BOOK 5453 PAGE 387, O.R. [PARCEL 306]
- R68 = BOOK 5752 PAGE 359, O.R. [PARCEL 401]
- R69 = TRACT NO. 88, M.M. 10/41
- R70 = BOOK 5629 PAGE 35, O.R. [PARCEL 303.01]
- R71 = BOOK 5663 PAGE 895, O.R. [PARCEL 307]
- R72 = RECORD OF SURVEY, R.S.B. 94/16
- R73 = RECORD OF SURVEY, R.S.B. 51/28
- R74 = RIGHT OF WAY DEED, BOOK 730 PAGE 453, O.R. [DELHI RD.]
- R75 = BOOK 5420 PAGE 275, O.R. [PARCEL 505]
- R76 = BOOK 5420 PAGE 279, O.R. [PARCEL 505]
- R77 = BOOK 4481 PAGE 173, O.R. [PARCEL 502.01]
- R78 = RECORD OF SURVEY, R.S.B. 27/35
- R79 = PARCEL MAP, P.M.B. 78/29-31
- R80 = TRACT NO. 5780, M.M. 256/21-22
- R81 = TRACT NO. 6036, M.M. 221/9-11
- R82 = TRACT NO. 8462, M.M. 336/47-48
- R83 = RECORD OF SURVEY, R.S.B. 76/13
- R84 = ALIGNMENT NOTES, A/5-10, PAGES 237-242
- R85 = PARCEL MAP 79-886, P.M.B. 143/23-24
- R86 = RECORD OF SURVEY, R.S.B. 26/45
- R87 = DEED, BOOK 11167 PAGE 340 [PARCELS 404-409, 503-506]
- R88 = WILLIAMS TRACT, M.R.L.A. 30/14
- R89 = BOOK 11855 PAGE 610, O.R. [PARCEL 507]
- R90 = 1983-00190187, O.R.
- R91 = CORNER RECORD, C.R. 1998-0325
- R92 = TRACT NO. 3963, M.M. 141/14-15
- R93 = BOOK 7971 PAGE 96, O.R.
- R94 = BOOK 7359 PAGE 556, O.R.
- R95 = BOOK 5603 PAGE 391, O.R.
- R96 = PARCEL MAP, PMB 41/6
- R97 = ORANGE COUNTY ALIGNMENT NOTES A 5-10/387-394
- R98 = PARCEL MAP NO. 79-385, PMB 137/5-6
- R99 = PARCEL MAP, PMB 115/37-38
- R100 = BOOK 1950/109-113 O.R.
- R101 = BOOK 2604/17 O.R.
- R102 = BOOK 7152/502 O.R.
- R103 = PARCEL MAP, PMB 25/7
- R104 = ORANGE COUNTY SURVEYOR TIE BOOK 114/76-77
- R105 = TRACT NO. 11374, M.M. 501/20-21
- R106 = PARCEL MAP, PMB 36/30
- R107 = TRACT NO. 10950, M.M. 515/1-8
- R108 = TRACT NO. 4951, M.M. 192/4-7
- R109 = PARCEL MAP, PMB 23/39
- R110 = TRACT NO. 11762, M.M. 511/41-43
- R111 = CORNER RECORD, C.R. 2008-0224
- R112 = SANTA ANA TIE BOOK SA-TB-6-4, PAGES 215-216
- R113 = CORNER RECORD, C.R. 2004-1143
- R114 = CORNER RECORD, C.R. 2011-1917
- R115 = CORNER RECORD, C.R. 2011-1446
- R116 = RECORD OF SURVEY NO. 2019-1003, RSB 310/32
- R117 = LLA NO. 2017-03, 201800079432 O.R.

EASEMENT NOTES

- 1

EASEMENT GRANTED TO THE CITY OF SANTA ANA FOR STREET PURPOSES PER BOOK 4770, PAGE 17, O.R. (R55).
- 2

EASEMENT GRANTED TO THE CITY OF SANTA ANA FOR ROAD AND PUBLIC UTILITY PURPOSES PER BOOK 5014, PAGE 317, O.R. (R56).
- 3

EASEMENT GRANTED TO THE CITY OF SANTA ANA FOR PUBLIC STREET AND HIGHWAY PURPOSES PER BOOK 7971, PAGE 96, O.R. (R93).
- 4

EASEMENT GRANTED TO THE CITY OF SANTA ANA FOR PUBLIC STREET AND HIGHWAY PURPOSES PER BOOK 7359, PAGE 556, O.R. (R94).
- 5

EASEMENT GRANTED TO THE CITY OF SANTA ANA FOR PUBLIC STREET AND HIGHWAY PURPOSES PER BOOK 11167, PAGE 340, O.R. (R87).
- 6

EASEMENT GRANTED TO THE CITY OF SANTA ANA FOR WALKWAY PURPOSES PER BOOK 11167, PAGE 340, O.R. (R87).
- 7

EASEMENT FOR STREET PURPOSES GRANTED TO THE CITY OF SANTA ANA PER BOOK "B", PAGE 410 OF JUDGEMENTS OF THE DISTRICT COURT OF THE 17TH JUDICIAL DISTRICT IN AND FOR LOS ANGELES COUNTY, CALIFORNIA.

			COUNTY OF ORANGE OC PUBLIC WORKS OC SURVEY/FIELD SERVICES/BOUNDARY ANALYSIS & MAPPING		
			SANTA ANA GARDENS CHANNEL FENCE REHABILITATION PROJECT		
			TOPOGRAPHIC MAP		
			PROJECT LIMITS: SANTA ANA GARDENS CHANNEL FROM UPSTREAM AT EDINGER AVE. TO BOWN STREAM AT SUNFLOWER AVE.		
MARK	DATE	ITEM	DATE OF SURVEY:05/17/2021		SHEET NO. 3 of 39
			BY: CREW NAMES		
			BY: A. VU/T. LOFGREEN, PLS		
			BY: M. KUBISTY, PLS		
MAPPING		BY: T. LOFGREEN, PLS			
OFFICE CHECK		FILE: #####-####			
FIELD CHECK		FILE: SANTA ANA GARDENS (F02).BOUNDARY_2024.DWG			
SCALE: N.T.S.		W.O. #EF21473			
REVISIONS					


ESTABLISHMENT NOTES

- Ⓐ ESTABLISHED THE CENTERLINE OF ALTON BLVD. BY HOLDING MONUMENT NOTES [1] AND [2] PER R54.
- Ⓑ ESTABLISHED THE CENTERLINE OF SEGERSTROM AVE. BY HOLDING A LINE BETWEEN MONUMENT NOTES [6] AND [10]. RECORD R55 AND R56 SHOWS INTENT OF SEGERSTROM CENTERLINE BEING STRAIGHT LINE FROM BRISTOL ST. TO RAITT ST.
- Ⓒ S.F.N. ESTABLISHED A POINT ON CENTERLINE OF RENE DR. BY TIES PER R44. SEE DETAIL C, SHEET 15.
- Ⓓ ESTABLISHED THE CENTERLINE OF RENE DR. BY HOLDING MONUMENT NOTE [11] AND ESTABLISHMENT NOTE Ⓒ PER R11 AND R57.
- Ⓔ ESTABLISHED THE CENTERLINE OF ADAMS ST. BY HOLDING MONUMENT NOTES [15] AND [16] PER R58.
- Ⓕ ESTABLISHED THE CENTERLINE OF ADAMS ST. BY HOLDING A CURVE TANGENT TO ESTABLISHMENT NOTE Ⓒ, AND RECORD RADIUS PER R58.
- Ⓖ ESTABLISHED THE CENTERLINE OF ADAMS ST. BY HOLDING A LINE BETWEEN MONUMENT NOTES [14] AND [79] PER R13.
- Ⓗ S.F.N. ESTABLISHED THE CENTERLINE INTERSECTION OF ADAMS ST. AND SALTA ST. BY TIES PER R45. SEE DETAIL D, SHEET 15.
- Ⓘ S.F.N. ESTABLISHED THE CENTERLINE INTERSECTION OF HALL AVE. AND SALTA ST. BY TIES PER R46. SEE DETAIL E, SHEET 15.
- Ⓙ ESTABLISHED THE CENTERLINE OF SALTA ST. AND THE N'LY PROLONGATION THEREOF BY HOLDING A LINE BETWEEN ESTABLISHMENT NOTES Ⓓ AND Ⓘ PER R13 AND R17.
- Ⓚ ESTABLISHED A POINT ON THE CENTERLINE OF SALTA ST. BY INTERSECTION BETWEEN ESTABLISHMENT NOTES Ⓙ AND Ⓚ.
- Ⓛ S.F.N. ALONG THE CENTERLINE OF RENE DR. ESTABLISHED BY LEAST SQUARE ADJUSTMENT BETWEEN MONUMENT NOTES [17] AND [20] PER R16 AND R58.
- Ⓜ ESTABLISHED THE CENTERLINE OF RENE DR. BY HOLDING A LINE BETWEEN MONUMENT NOTES [20] AND [21] PER R58.
- Ⓝ ESTABLISHED THE CENTERLINE OF WARNER AVE. BY HOLDING A LINE BETWEEN MONUMENT NOTES [22] AND [24] PER R59 AND R60.
- Ⓞ ESTABLISHED THE CENTERLINE OF WARNER AVE. BY HOLDING A LINE BETWEEN MONUMENT NOTES [28] AND [28] PER R58.
- Ⓟ S.F.N. ALONG THE CENTERLINE OF WARNER AVE. ESTABLISHED BY LEAST SQUARE ADJUSTMENT BETWEEN MONUMENT NOTES [24] AND [28] PER R59.
- Ⓠ S.F.N. ESTABLISHED THE CENTERLINE INTERSECTION OF GLENNWOOD PL. AND FOREST AVE. BY TIES PER R48. SEE DETAIL G, SHEET 15.
- Ⓡ ESTABLISHED THE CENTERLINE OF FOREST ST. BY HOLDING A LINE BETWEEN MONUMENT NOTE [32] AND ESTABLISHMENT NOTE Ⓞ PER R28, R32, R59, AND R61.
- Ⓢ S.F.N. ESTABLISHED BC OF THE CENTERLINE OF FOREST AVE. BY TIES PER R48. SEE DETAIL G, SHEET 15.
- Ⓣ ESTABLISHED THE CENTERLINE OF FOREST AVE. BY HOLDING A LINE BETWEEN MONUMENT NOTE [43] AND ESTABLISHMENT NOTE Ⓢ PER R33.
- Ⓤ ESTABLISHED THE CENTERLINE OF FOREST AVE. BY HOLDING A CURVE TANGENT TO ESTABLISHMENT NOTES Ⓞ AND Ⓣ, AND RECORD RADIUS PER R33.
- Ⓡ S.F.N. ESTABLISHED THE CENTERLINE BC OF RENE DR. BY TIES PER R49. SEE DETAIL H, SHEET 15.
- Ⓢ S.F.N. ESTABLISHED THE CENTERLINE EC OF RENE DR. BY TIES PER R49. SEE DETAIL H, SHEET 15.
- Ⓚ ESTABLISHED THE CENTERLINE OF RENE DR. BY HOLDING A LINE BETWEEN MONUMENT NOTE [26] AND ESTABLISHMENT NOTE Ⓡ PER R26 AND R62.
- Ⓡ ESTABLISHED THE CENTERLINE OF RENE DR. BY HOLDING A LINE BETWEEN MONUMENT NOTE [43] AND ESTABLISHMENT NOTE Ⓡ PER R62.
- Ⓡ ESTABLISHED THE CENTERLINE OF SAINT GERTRUDE PL. BY HOLDING A LINE BETWEEN MONUMENT NOTES [54] AND [59] AND THE W'LY PROLONGATION THEREOF PER R26.
- Ⓜ S.F.N. ESTABLISHED A POINT ON THE CENTERLINE OF SAINT ANDREW PL. BY TIES PER R51. SEE DETAIL J, SHEET 15.
- Ⓢ ESTABLISHED THE CENTERLINE OF SAINT ANDREW PL. BY HOLDING RECORD CURVATURE INFORMATION PER R62 BETWEEN MONUMENT NOTE [44] AND ESTABLISHMENT NOTE Ⓢ.
- Ⓢ ESTABLISHED THE CENTERLINE OF SAINT ANDREW PL. BY HOLDING A LINE TANGENT TO ESTABLISHMENT NOTE Ⓢ PER R62.
- Ⓢ S.F.N. ESTABLISHED A POINT ON THE CENTERLINE OF RAITT ST. BY TIES PER R52. SEE DETAIL K, SHEET 15.
- Ⓢ ESTABLISHED THE CENTERLINE OF RAITT ST. BY HOLDING A LINE BETWEEN MONUMENT NOTE [56] AND ESTABLISHMENT NOTE Ⓢ, AND THE S'LY PROLONGATION THEREOF PER R63.
- Ⓢ ESTABLISHED THE CENTERLINE OF OCCIDENTAL ST. BY HOLDING A LINE BETWEEN MONUMENT NOTES [50] AND [52] PER R38.
- Ⓢ ESTABLISHED THE CENTERLINE OF DOUGLAS ST. BY HOLDING A LINE BETWEEN MONUMENT NOTES [51] AND [54] PER R38.
- Ⓢ FOUND MONUMENT BUT DUE TO TRAFFIC CONDITIONS, THE CENTERLINE INTERSECTION OF EDINGER AVE. AND BRISTOL ST. WAS ESTABLISHED BY TIES PER R53. SEE DETAIL L, SHEET 15.
- Ⓢ ESTABLISHED THE CENTERLINE OF EDINGER AVE. BY HOLDING A LINE BETWEEN MONUMENT NOTE [58] AND ESTABLISHMENT NOTE Ⓢ PER R38
- Ⓢ ESTABLISHED THE E'LY BOUNDARY OF THE WILLIAMS TRACT BY HOLDING A LINE PARALLEL WITH, AND A RECORD DISTANCE OF 173.50' PER R13 AND R17 E'LY FROM ESTABLISHMENT NOTE Ⓡ.
- Ⓜ ESTABLISHED THE NE'LY CORNER OF LOT 7 OF THE WILLIAMS TRACT BY INTERSECTION BETWEEN THE ESTABLISHMENT NOTES Ⓢ AND Ⓢ PER R54.
- Ⓢ ESTABLISHED THE INTERSECTION OF ALTON AVE. AND THE CENTERLINE OF SANTA ANA GARDENS CHANNEL (F02) BY HOLDING A RECORD DISTANCE OF 981.81' PER R64, R65, R66, R67 AND R68 W'LY FROM MONUMENT NOTE [1].
- Ⓢ S.F.N. ALONG THE CENTERLINE OF SANTA ANA GARDENS CHANNEL (F02) CENTERLINE. ESTABLISHED BY LEAST SQUARE ADJUSTMENT BETWEEN ESTABLISHMENT NOTES Ⓢ AND Ⓢ PER R65
- Ⓢ ESTABLISHED THE N'LY RIGHT OF WAY OF PACIFIC ELECTRIC RAILWAY BY HOLDING A LINE PARALLEL WITH, AND A RECORD DISTANCE OF 100' PER R69 N'LY FROM ESTABLISHMENT NOTE Ⓡ.
- Ⓢ ESTABLISHED THE W'LY LINE OF PARCEL 308.1 OF SANTA ANA GARDENS CHANNEL (F02) PER R65 BY HOLDING RECORD COURSES PER R65 FROM ESTABLISHMENT NOTE Ⓢ, SHOWN ON SHEET 7.
- Ⓢ ESTABLISHED THE SW'LY CORNER OF LOT 3 OF R69 BY INTERSECTION BETWEEN ESTABLISHMENT NOTES Ⓡ AND Ⓢ PER R4.
- Ⓢ ESTABLISHED THE NW'LY CORNER OF LOT 3 OF R69 BY HOLDING A RECORD DISTANCE 522.43' PER R4 N'LY FROM ESTABLISHMENT NOTE Ⓢ ALONG ESTABLISHMENT NOTE .
- Ⓢ ESTABLISHED THE SE'LY CORNER OF LOT 3 OF R69 BY HOLDING A RECORD DISTANCE 994.10' PER R4 W'LY FROM MONUMENT [1] ALONG LINE ESTABLISHMENT Ⓢ.
- Ⓢ ESTABLISHED THE NE'LY CORNER OF LOT 3 OF R69 BY DISTANCE-INTERSECTION BETWEEN ESTABLISHMENT NOTES Ⓢ AND Ⓢ PER R4.
- Ⓢ ESTABLISHED THE N'LY LINE OF PARCEL 302 OF SANTA ANA GARDENS CHANNEL (F02) PER R64 BY HOLDING A LINE BETWEEN ESTABLISHMENT NOTES Ⓢ AND Ⓢ.
- Ⓢ ESTABLISHED THE E'LY RIGHT OF WAY OF SANTA ANA GARDENS CHANNEL (F02) BY HOLDING A LINE PARALLEL WITH, AND A RECORD DISTANCE OF 30' PER R64 AND R65 E'LY & NE'LY FROM ESTABLISHMENT NOTE Ⓢ.
- Ⓢ ESTABLISHED THE W'LY RIGHT OF WAY OF SANTA ANA GARDENS CHANNEL (F02) BY HOLDING A LINE PARALLEL WITH, AND A RECORD DISTANCE OF 40' PER R64 AND R65 W'LY & SW'LY FROM ESTABLISHMENT NOTE Ⓢ.
- Ⓢ ESTABLISHED THE E'LY RIGHT OF WAY OF SANTA ANA GARDENS CHANNEL (F02) BY HOLDING A LINE PARALLEL WITH, AND RECORD DISTANCE OF 30' PER R65, R66, R68, R70 AND R71 E'LY FROM ESTABLISHMENT NOTE Ⓢ.

- Ⓜ ESTABLISHED THE W'LY RIGHT OF WAY OF SANTA ANA GARDENS CHANNEL (F02) BY HOLDING A LINE PARALLEL WITH, AND A RECORD DISTANCE OF 40' PER R66 AND R67 W'LY FROM ESTABLISHMENT NOTE Ⓢ.
- Ⓢ ESTABLISHED THE N'LY LINE OF PARCEL 307 OF SANTA ANA GARDENS CHANNEL (F02) PER R71 BY HOLDING RECORD COURSES FROM ESTABLISHMENT NOTE Ⓢ.
- Ⓢ ESTABLISHED THE S'LY LINE OF TRACT NO. 5856 OF R13 BY HOLDING A LINE BETWEEN MONUMENT NOTES [76] AND [77].
- Ⓢ ESTABLISHED THE SE CORNER OF LOT 1 OF TRACT NO. 5856 OF R13 BY INTERSECTION BETWEEN ESTABLISHMENT NOTES Ⓢ AND Ⓢ PER R72.
- Ⓢ ESTABLISHED THE NW'LY CORNER OF PARCEL 305 OF SANTA ANA GARDENS CHANNEL (F02) PER R66 BY PRORATION BETWEEN ESTABLISHMENT NOTE Ⓢ AND THE INTERSECTION BETWEEN ESTABLISHMENT NOTES Ⓢ AND Ⓢ PER R72.
- Ⓢ ESTABLISHED THE NW'LY CORNER OF PARCEL 305 OF SANTA ANA GARDENS CHANNEL (F02) PER R66 BY PRORATION BETWEEN ESTABLISHMENT NOTE Ⓢ AND THE INTERSECTION BETWEEN ESTABLISHMENT NOTE Ⓢ AND THE PROLONGATION OF ESTABLISHMENT NOTE Ⓢ PER R72.
- Ⓢ ESTABLISHED THE N'LY LINE OF PARCEL 305 OF SANTA ANA GARDENS CHANNEL (F02) PER R66 BY HOLDING A LINE BETWEEN ESTABLISHMENT NOTES Ⓢ AND Ⓢ PER R72.
- Ⓢ ESTABLISHED THE NORTH LINE OF LOT 9 OF THE WILLIAMS TRACT PER R88 BY HOLDING A LINE PARALLEL WITH, AND A RECORD DISTANCE OF 130' PER R13 N'LY FROM ESTABLISHMENT NOTE Ⓡ.
- Ⓢ ESTABLISHED THE W'LY LINE OF PARCEL 401 OF SANTA ANA GARDENS (F02) PER R68 BY HOLDING A LINE PARALLEL WITH, AND A RECORD DISTANCE OF 7.50' PER R68 W'LY FROM ESTABLISHMENT NOTE Ⓢ.
- Ⓢ ESTABLISHED THE CENTERLINE BC OF THE CENTERLINE OF SANTA ANA GARDENS CHANNEL (F02) BY HOLDING A POINT PERPENDICULAR TO ESTABLISHMENT NOTE Ⓢ FROM MONUMENT NOTE [18] PER R16.
- Ⓢ ESTABLISHED THE CENTERLINE OF DELHI RD. BY HOLDING THE E'LY PROLONGATION OF ESTABLISHMENT NOTE Ⓢ PER R73.
- Ⓢ ESTABLISHED THE NE'LY CORNER OF LOT 10 OF WILLIAMS TRACT PER R88 BY INTERSECTION BETWEEN ESTABLISHMENT NOTES Ⓢ AND Ⓢ PER R73.
- Ⓢ ESTABLISHED THE CENTERLINE BC OF DELHI RD. BY HOLDING RECORD DISTANCE PER R74 W'LY FROM ESTABLISHMENT NOTE Ⓢ PER R74.
- Ⓢ ESTABLISHED THE CENTERLINE OF DELHI RD. BY HOLDING RECORD COURSE PER R74 FROM ESTABLISHMENT NOTE Ⓢ AND TANGENT TO ESTABLISHMENT NOTE Ⓢ.
- Ⓢ ESTABLISHED THE CENTERLINE OF DELHI RD. BY HOLDING A LINE TANGENT TO ESTABLISHMENT NOTE Ⓢ PER R74.
- Ⓢ ESTABLISHED THE CENTERLINE OF DELHI RD. PER R26 BY HOLDING A LINE PARALLEL WITH, AND A RECORD DISTANCE OF 25' PER R26 N'LY FROM ESTABLISHMENT NOTE Ⓢ.
- Ⓢ ESTABLISHED THE CENTERLINE OF DELHI RD. PER R26 BY HOLDING A LINE PARALLEL WITH, AND A RECORD DISTANCE OF 30' PER R26 N'LY FROM ESTABLISHMENT NOTE Ⓡ.
- Ⓢ ESTABLISHED THE ANGLE POINT P.I. OF DELHI RD. BY INTERSECTION BETWEEN ESTABLISHMENT NOTE Ⓢ AND THE PROLONGATION OF ESTABLISHMENT NOTE Ⓢ PER R74.
- Ⓢ ESTABLISHED THE TERMINUS OF THE CENTERLINE OF SANTA ANA GARDENS CHANNEL (F02) BY HOLDING A RECORD DISTANCE OF 23.16' PER R66, R67 AND R70 E'LY FROM ESTABLISHMENT NOTE Ⓢ.
- Ⓢ S.F.N. ALONG THE CENTERLINE OF SANTA ANA GARDENS CHANNEL (F02). ESTABLISHED BY LEAST SQUARE ADJUSTMENT BETWEEN ESTABLISHMENT NOTES Ⓢ AND Ⓢ PER R66, R67 AND R70.
- Ⓢ ESTABLISHED THE CENTERLINE OF DELHI RD. BY HOLDING A LINE TANGENT TO ESTABLISHMENT NOTES Ⓢ AND Ⓢ AND RECORD RADIUS PER R74.
- Ⓢ ESTABLISHED THE S'LY RIGHT OF WAY OF WARNER AVE. BY HOLDING A LINE PARALLEL WITH, AND A RECORD DISTANCE OF 60' PER R58 S'LY FROM ESTABLISHMENT NOTE Ⓡ.
- Ⓢ ESTABLISHED THE N'LY RIGHT OF WAY OF WARNER AVE BY HOLDING A LINE PARALLEL WITH, AND A RECORD DISTANCE OF 57' PER R59 N'LY FROM ESTABLISHMENT NOTE Ⓡ.
- Ⓢ ESTABLISHED THE N'LY RIGHT OF WAY OF WARNER AVE BY HOLDING A LINE PARALLEL WITH, AND A RECORD DISTANCE OF 52' PER R26 N'LY FROM ESTABLISHMENT NOTE Ⓢ.
- Ⓢ ESTABLISHED THE CENTERLINE OF SANTA ANA GARDENS CHANNEL (F02) BY HOLDING A LINE PARALLEL WITH, AND A RECORD DISTANCE OF 160.56' PER R28, R59, R32 AND R61 E'LY FROM ESTABLISHMENT NOTE Ⓡ.
- Ⓢ ESTABLISHED THE CENTERLINE OF SANTA ANA GARDENS CHANNEL (F02) BY HOLDING A LINE PARALLEL WITH, AND RECORD DISTANCE OF 178' PER R62 SW'LY FROM ESTABLISHMENT NOTE Ⓡ.
- Ⓢ ESTABLISHED THE N'LY TERMINUS OF THE CENTERLINE OF SANTA ANA GARDENS CHANNEL (F02) BY INTERSECTION BETWEEN THE S'LY LINE OF PARCEL 507 OF SANTA ANA GARDENS CHANNEL (F02) PER R89 AND ESTABLISHMENT NOTE Ⓢ PER R62.
- Ⓢ ESTABLISHED THE ANGLE POINT ON THE CENTERLINE OF SANTA ANA GARDENS (F02) BY HOLDING A RECORD DISTANCE OF 634.38' PER R75 SE'LY FROM ESTABLISHMENT NOTE Ⓢ.
- Ⓢ ESTABLISHED THE ANGLE POINT ON THE CENTERLINE OF SANTA ANA GARDENS (F02) BY DISTANCE-BEARING-INTERSECTION PER R75 FROM ESTABLISHMENT NOTE Ⓢ TO ESTABLISHMENT NOTE Ⓢ.
- Ⓢ ESTABLISHED THE CENTERLINE OF SANTA ANA GARDENS BY HOLDING A LINE BETWEEN ESTABLISHMENT NOTES Ⓢ AND Ⓢ PER R75.
- Ⓢ ESTABLISHED THE CENTERLINE INTERSECTION OF SANTA ANA GARDENS (F02) AND WARNER AVE. BY INTERSECTION BETWEEN THE PROLONGATION OF ESTABLISHMENT NOTE Ⓢ AND ESTABLISHMENT NOTE Ⓢ PER R59.
- Ⓢ ESTABLISHED THE NE'LY CORNER OF PARCEL 404 OF SANTA ANA GARDENS CHANNEL (F02) PER R87 BY PRORATION BETWEEN ESTABLISHMENT NOTES Ⓢ AND Ⓢ PER R28, R32, R59 AND R61.
- Ⓢ ESTABLISHED THE CENTERLINE INTERSECTION OF PENDLETON AVE. AND FOREST AVE. HOLDING POINT ON ESTABLISHMENT NOTE Ⓢ AND PERPENDICULAR TO MONUMENT NOTE [30].
- Ⓢ ESTABLISHED THE CENTERLINE INTERSECTION OF CAMDEN PL. AND FOREST AVE. BY HOLDING A POINT ON ESTABLISHMENT NOTE Ⓢ AND PERPENDICULAR TO MONUMENT NOTE [58].
- Ⓢ S.F.N. ESTABLISHED A POINT ON THE CENTERLINE OF FOREST AVE. BY PRORATION BETWEEN ESTABLISHMENT NOTES Ⓢ AND Ⓢ PER R28, R32, R59 AND R61.
- Ⓢ ESTABLISHED THE N'LY LINE OF PARCEL 404 OF SANTA ANA GARDENS CHANNEL (F02) PER R87 BY HOLDING A LINE BETWEEN ESTABLISHMENT NOTES Ⓢ AND Ⓢ PER R59.
- Ⓢ ESTABLISHED THE W'LY RIGHT OF WAY OF SANTA ANA GARDENS CHANNEL (F02) BY HOLDING A LINE PARALLEL WITH, AND A RECORD OF 30' PER R28, R32, R59 AND R61 W'LY FROM ESTABLISHMENT NOTE Ⓢ.
- Ⓢ ESTABLISHED THE W'LY RIGHT OF WAY OF SANTA ANA GARDENS CHANNEL (F02) BY HOLDING A RECORD COURSE PER R85 FROM THE INTERSECTION OF ESTABLISHMENT NOTES Ⓢ AND Ⓢ TO ESTABLISHMENT NOTE Ⓢ.
- Ⓢ ESTABLISHED THE E'LY RIGHT OF WAY OF SANTA ANA GARDENS CHANNEL (F02) BY HOLDING A LINE PARALLEL WITH, AND A RECORD DISTANCE OF 30' PER R26 AND R62 E'LY FROM ESTABLISHMENT NOTE Ⓢ.
- Ⓢ ESTABLISHED THE NE'LY CORNER OF PARCEL 405 OF SANTA ANA GARDENS CHANNEL (F02) PER R87 BY PRORATION BETWEEN ESTABLISHMENT NOTES Ⓢ AND Ⓢ PER R28, R32, R59 AND R61.
- Ⓢ ESTABLISHED THE N'LY LINE OF PARCEL 405 OF SANTA ANA GARDENS CHANNEL (F02) PER R87 BY HOLDING A LINE BETWEEN MONUMENT NOTE [31] AND ESTABLISHMENT NOTE Ⓢ PER R28.
- Ⓢ ESTABLISHED THE RIGHT OF WAY OF SAINT GERTRUDE PL. BY HOLDING A LINE PARALLEL WITH AND A RECORD DISTANCE OF 30' PER R26 FROM ESTABLISHMENT NOTE Ⓡ.
- Ⓢ ESTABLISHED THE N'LY LINE OF PARCEL 408 OF SANTA ANA GARDENS CHANNEL (F02) PER R87 BY HOLDING A LINE PARALLEL WITH, AND A RECORD DISTANCE OF 95' PER R26 FROM ESTABLISHMENT NOTE Ⓡ.

NOTE:

SEE SHEET 3 FOR REFERENCE AND MONUMENT NOTES.

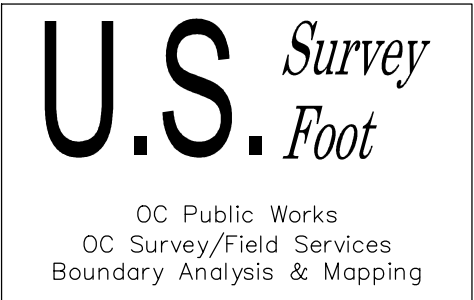


			COUNTY OF ORANGE OC PUBLIC WORKS OC SURVEY/FIELD SERVICES/BOUNDARY ANALYSIS & MAPPING				
			SANTA ANA GARDENS CHANNEL FENCE REHABILITATION PROJECT				
			TOPOGRAPHIC MAP				
			PROJECT LIMITS: SANTA ANA GARDENS CHANNEL FROM UPSTREAM AT EDINGER AVE. TO BOWN STREAM AT SUNFLOWER AVE.				
MARK	DATE	ITEM	DATE OF SURVEY:05/17/2021		BY: CREW NAMES		SHEET NO. 4 of 39
			MAPPING		BY:A. VU/T. LOFGREEN, PLS		
			OFFICE CHECK		BY:M. KUBISTY, PLS		
			FIELD CHECK		BY:T. LOFGREEN, PLS		
			SCALE: N.T.S.		W.O. #EF21473		
REVISIONS					FILE #####-####		
					FILE: SANTA ANA GARDENS (F02)_BOUNDARY_2024.DWG		

ESTABLISHMENT NOTES CONTINUED

- Ⓒ ESTABLISHED THE NE'LY CORNER OF PARCEL 406 OF SANTA ANA GARDENS CHANNEL (F02) PER R87 BY PRORATION BETWEEN ESTABLISHMENT NOTES Ⓒ AND Ⓒ PER R28, R32, R59 AND R61
- Ⓒ S.F.N. ESTABLISHED A POINT ON THE CENTERLINE OF FOREST AVE. BY PRORATION BETWEEN ESTABLISHMENT NOTES Ⓒ AND Ⓒ PER R28, R32, R59 AND R61.
- Ⓒ ESTABLISHED THE N'LY LINE OF PARCEL 406 OF SANTA ANA GARDENS CHANNEL (F02) PER R87 BY HOLDING A LINE BETWEEN ESTABLISHMENT NOTES Ⓒ AND Ⓒ.
- Ⓒ ESTABLISHED THE W'LY RIGHT OF WAY OF PARCEL 505 OF SANTA ANA GARDENS CHANNEL (F02) PER R87 BY HOLDING A LINE PARALLEL WITH, AND RECORD DISTANCE OF 30' PER R33 W'LY FROM ESTABLISHMENT NOTE Ⓒ.
- Ⓒ ESTABLISHED THE W'LY RIGHT OF WAY OF SANTA ANA GARDENS CHANNEL (F02) BY HOLDING A LINE PARALLEL WITH, AND RECORD DISTANCE OF 30' PER R33 W'LY FROM ESTABLISHMENT NOTE Ⓒ.
- Ⓒ ESTABLISH THE NW'LY CORNER OF PARCEL 505 OF SANTA ANA GARDENS CHANNEL (F02) PER R87 BY HOLDING A RECORD COURSE PER R75 FROM ESTABLISHMENT NOTE Ⓒ.
- Ⓒ ESTABLISH THE ANGLE POINT ON THE W'LY RIGHT OF WAY OF SANTA ANA GARDENS CHANNEL (F02) BY HOLDING A RECORD DISTANCE OF 51.50 PER R75 N'LY FROM ESTABLISHMENT NOTE Ⓒ.
- Ⓒ ESTABLISHED THE E'LY RIGHT OF WAY OF SANTA ANA GARDENS CHANNEL (F02) BY HOLDING A LINE PARALLEL WITH, AND A RECORD DISTANCE OF 30' PER R62 E'LY FROM ESTABLISHMENT NOTE Ⓒ.
- Ⓒ ESTABLISHED THE E'LY RIGHT OF WAY OF SANTA ANA GARDENS CHANNEL (F02) BY HOLDING A LINE PARALLEL WITH, AND A RECORD DISTANCE OF 30' PER R62 E'LY FROM ESTABLISHMENT NOTE Ⓒ.
- Ⓒ ESTABLISHED THE S'LY RIGHT OF WAY OF PARCEL 506 OF SANTA ANA GARDENS CHANNEL (F02) PER R87 BY HOLDING A LINE BETWEEN MONUMENT NOTES Ⓒ AND Ⓒ PER R33.
- Ⓒ ESTABLISHED THE S'LY RIGHT OF WAY OF PARCEL 506 OF SANTA ANA GARDENS CHANNEL (F02) PER R87 BY HOLDING A RECORD RADIUS OF 40' PER R33 AND TANGENT TO ESTABLISHMENT NOTES Ⓒ AND Ⓒ.
- Ⓒ ESTABLISHED THE N'LY RIGHT OF WAY OF PARCEL 506 OF SANTA ANA GARDENS CHANNEL (F02) PER R87 BY HOLDING A LINE PARALLEL WITH, AND A RECORD DISTANCE OF 40' PER R33 N'LY FROM ESTABLISHMENT NOTE Ⓒ.
- Ⓒ ESTABLISHED THE RIGHT OF WAY OF SAINT ANDREW PL. BY HOLDING A LINE PARALLEL WITH, AND A RECORD OF 30' PER R62 FROM ESTABLISHMENT NOTE Ⓒ.
- Ⓒ ESTABLISHED THE N'LY LINE OF PARCEL 507 OF SANTA ANA GARDENS CHANNEL (F02) PER R89 BY HOLDING A LINE PARALLEL WITH, AND A RECORD DISTANCE OF 15' PER R38 N'LY FROM ESTABLISHMENT NOTE Ⓒ.
- Ⓒ ESTABLISHED THE E'LY LINE OF PARCEL 507 OF SANTA ANA GARDENS CHANNEL (F02) PER R89 BY HOLDING A LINE PARALLEL WITH, AND A RECORD DISTANCE OF 92' PER R38 E'LY FROM ESTABLISHMENT NOTE Ⓒ AND THE S'LY PROLONGATION OF ESTABLISHMENT NOTE Ⓒ.
- Ⓒ ESTABLISHED THE NE'LY LINE OF PARCEL 507 OF SANTA ANA GARDENS CHANNEL (F02) PER R89 BY HOLDING A RECORD RADIUS OF 80' PER R38 AND TANGENT TO ESTABLISHMENT NOTES Ⓒ AND Ⓒ.
- Ⓒ ESTABLISHED THE RIGHT OF WAY OF OCCIDENTAL ST. BY HOLDING A LINE PARALLEL WITH, AND RECORD DISTANCE OF 30' PER R38 FROM ESTABLISHMENT NOTE Ⓒ.
- Ⓒ ESTABLISHED THE W'LY LINE OF PARCEL 507 OF SANTA ANA GARDENS CHANNEL (F02) PER R89 BY HOLDING A LINE PARALLEL WITH, AND RECORD DISTANCE OF 84' PER R38 E'LY FROM ESTABLISHMENT NOTE Ⓒ AND THE S'LY PROLONGATION OF ESTABLISHMENT NOTE Ⓒ.
- Ⓒ ESTABLISHED THE E'LY LINE OF PARCEL 502.01 OF SANTA ANA GARDENS CHANNEL (F02) PER R77 BY HOLDING A LINE PARALLEL WITH, AND A RECORD DISTANCE OF 84' PER R63 E'LY FROM ESTABLISHMENT NOTE .
- Ⓒ ESTABLISHED THE ANGLE POINT ON THE N'LY LINE OF PARCEL 506 OF SANTA ANA GARDENS CHANNEL (F02) PER R87 BY INTERSECTION BETWEEN ESTABLISHMENT NOTES Ⓒ AND Ⓒ PER R33.
- Ⓒ ESTABLISHED THE N'LY LINE OF PARCEL 506 OF SANTA ANA GARDENS CHANNEL (F02) PER R87 BY HOLDING A LINE BETWEEN MONUMENT NOTE Ⓒ AND ESTABLISHMENT NOTE Ⓒ PER R33.
- Ⓒ ESTABLISHED THE NE'LY CORNER OF PARCEL 505 OF SANTA ANA GARDENS CHANNEL (F02) PER R87 BY HOLDING A RECORD DISTANCE OF 1071.38' PER R77 S'LY FROM THE INTERSECTION OF ESTABLISHMENT NOTES Ⓒ AND Ⓒ.
- Ⓒ ESTABLISH THE N'LY LINE OF PARCEL 505 OF SANTA ANA GARDENS CHANNEL (F02) PER R87 BY HOLDING A LINE PARALLEL WITH ESTABLISHMENT NOTE Ⓒ FROM ESTABLISHMENT NOTE Ⓒ PER R76.
- Ⓒ ESTABLISHED THE W'LY LINE OF PARCEL 505 OF SANTA ANA GARDENS CHANNEL (F02) PER R87 BY HOLDING A LINE PARALLEL WITH, AND A RECORD DISTANCE OF 34' PER R38 AND R77 E'LY FROM ESTABLISHMENT NOTE Ⓒ AND THE S'LY PROLONGATION OF ESTABLISHMENT NOTE Ⓒ.
- Ⓒ ESTABLISHED THE NW'LY CORNER OF PARCEL 506 OF SANTA ANA GARDENS CHANNEL (F02) PER R87 BY HOLDING A RECORD DISTANCE OF 13' PER R77 E'LY FROM THE INTERSECTION OF PROLONGATION OF ESTABLISHMENT NOTES Ⓒ AND Ⓒ.
- Ⓒ ESTABLISHED THE W'LY LINE OF PARCEL 506 OF SANTA ANA GARDENS CHANNEL (F02) PER R87 BY HOLDING A RECORD RADIUS OF 1793.17' PER R77 BETWEEN MONUMENT NOTE Ⓒ AND ESTABLISHMENT NOTE Ⓒ.
- Ⓒ ESTABLISHED THE N'LY LINE OF PARCEL 507 OF SANTA ANA GARDENS CHANNEL (F02) R89 BY HOLDING A RECORD DISTANCE OF 57.72' PER R38 NW'LY FROM THE INTERSECTION OF ESTABLISHMENT NOTES Ⓒ AND Ⓒ TO ESTABLISHMENT NOTE Ⓒ.
- Ⓒ ESTABLISHED THE N'LY TRACT LINE OF R38 BY HOLDING A LINE BETWEEN MONUMENT NOTE Ⓒ AND ESTABLISHMENT NOTE Ⓒ.
- Ⓒ S.F.N. ESTABLISHED ANGLE POINT IN THE N'LY TRACT LINE OF R38 BY HOLDING A RECORD DISTANCE 138.46' PER R38 AND R63 E'LY FROM THE INTERSECTION OF ESTABLISHMENT NOTES Ⓒ AND Ⓒ.
- Ⓒ ESTABLISHED THE N'LY TRACT LINE OF R38 BY HOLDING A LINE BETWEEN MONUMENT NOTE Ⓒ AND ESTABLISHMENT NOTE Ⓒ PER R40.
- Ⓒ ESTABLISHED THE E'LY RIGHT OF WAY OF RAITT ST. BY HOLDING A LINE PARALLEL WITH, AND A RECORD DISTANCE OF 29' PER R38 AND R63 E'LY FROM ESTABLISHMENT NOTE Ⓒ.
- Ⓒ S.F.N. ESTABLISHED THE CENTERLINE INTERSECTION OF ALTON AVE. AND RAITT ST. BY TIES PER R42. SEE DETAIL A, SHEET 15.
- Ⓒ S.F.N. ESTABLISHED THE CENTERLINE INTERSECTION OF ALTON AVE. AND FORE ST. BY TIES PER R43. SEE DETAIL B, SHEET 15.
- Ⓒ S.F.N. ESTABLISHED THE CENTERLINE INTERSECTION OF HARVARD ST. AND FOREST AVE. BY TIES PER R47. SEE DETAIL F, SHEET 15.
- Ⓒ S.F.N. ESTABLISHED THE CENTERLINE INTERSECTION OF CARLTON PL. AND RENE DR. BY TIES PER R50. SEE DETAIL I, SHEET 15.
- Ⓒ ESTABLISHED THE CENTERLINE OF BRISTOL ST. BY HOLDING A LINE BETWEEN MONUMENT NOTES Ⓒ AND Ⓒ PER R78.
- Ⓒ ESTABLISHED THE CENTERLINE OF BRISTOL ST. BY HOLDING A LINE BETWEEN MONUMENT NOTES Ⓒ AND Ⓒ PER R57.
- Ⓒ ESTABLISHED THE CENTERLINE OF BRISTOL ST. BY HOLDING A LINE BETWEEN MONUMENT NOTES Ⓒ AND Ⓒ PER R6.
- Ⓒ ESTABLISHED THE N'LY RIGHT OF WAY OF ALTON AVE. BY HOLDING A LINE PARALLEL WITH, AND A RECORD DISTANCE OF 20' PER R4 FROM ESTABLISHMENT NOTE Ⓒ.
- Ⓒ S.F.N. ESTABLISHED THE CENTERLINE P.I. OF FLORA ST. BY TIES PER R91. SEE DETAIL M, SHEET 15.
- Ⓒ ESTABLISHED THE CENTERLINE OF FLORA ST. BY HOLDING A LINE BETWEEN MONUMENT NOTE Ⓒ AND ESTABLISHMENT NOTE Ⓒ.

- Ⓒ ESTABLISHED THE CENTERLINE OF SUNFLOWER AVE. BY HOLDING A LINE BETWEEN MONUMENT NOTES Ⓒ AND Ⓒ, PER R107.
- Ⓒ ESTABLISHED THE ANGLE POINT IN THE CENTERLINE OF SUNFLOWER AVE. BY THE W'LY PROLONGATION OF LINE ESTABLISHMENT Ⓒ A RECORD DISTANCE OF 84.34' PER R104 FROM MONUMENT NOTE Ⓒ.
- Ⓒ ESTABLISHED THE CENTERLINE OF FLOWER ST. BETWEEN MONUMENT NOTES Ⓒ AND Ⓒ.
- Ⓒ ESTABLISHED THE INTERSECTION OF SUNFLOWER AVE. AND FLOWER ST. BY INTERSECTION OF LINE ESTABLISHMENTS Ⓒ AND Ⓒ.
- Ⓒ ESTABLISHED THE CENTERLINE OF SUNFLOWER AVE. BETWEEN MONUMENT NOTE Ⓒ AND ESTABLISHMENT NOTE Ⓒ AS SHOWN ON R97.
- Ⓒ ESTABLISHED THE POINT OF BEGINNING OF R95 A RECORD DISTANCE OF 608.03' ALONG LINE ESTABLISHMENT Ⓒ FROM MONUMENT NOTE Ⓒ PER R95.
- Ⓒ ESTABLISHED THE CENTERLINE OF BRISTOL ST. BETWEEN MONUMENT NOTES Ⓒ AND Ⓒ.
- Ⓒ ESTABLISHED THE POINT OF TERMINATION N'LY ALONG LINE ESTABLISHMENT Ⓒ A RECORD DISTANCE OF 1871.21' FROM MONUMENT NOTE Ⓒ PER R95.
- Ⓒ ESTABLISHED THE CENTRINE LINE OF R95 BY GRANT BOUNDARY ADJUSTMENT BETWEEN ESTABLISHMENT NOTES Ⓒ AND Ⓒ PER R95.
- Ⓒ ESTABLISHED THE ANGLE POINT IN THE N'LY LINE OF R100 PARALLEL WITH AND A RECORD DISTANCE OF 45.00' PER R100 N'LY OF LINE ESTABLISHMENTS Ⓒ AND Ⓒ.
- Ⓒ ESTABLISHED THE ANGLE POINT IN THE S'LY RIGHT OF WAY OF STEVENS AVE. PARALLEL WITH AND A RECORD DISTANCE OF 105.00' PER R103 N'LY OF LINE ESTABLISHMENTS Ⓒ AND Ⓒ.
- Ⓒ ESTABLISHED THE ANGLE POINT IN THE CENTERLINE OF STEVENS AVE. PARALLEL WITH AND A RECORD DISTANCE OF 125.00' PER R106 N'LY OF LINE ESTABLISHMENTS Ⓒ AND Ⓒ.
- Ⓒ ESTABLISHED THE POINT OF BEGINNING OF R102 HOLDING A RECORD DISTANCE OF 637.48' PER R102 E'LY ALONG LINE ESTABLISHMENT Ⓒ FROM MONUMENT NOTE Ⓒ.
- Ⓒ ESTABLISHED THE CENTERLINE OF FLOWER ST. BETWEEN ESTABLISHMENT NOTE Ⓒ AND MONUMENT NOTE Ⓒ.
- Ⓒ ESTABLISHED E'LY RIGHT OF WAY OF FLOWER ST. 33.00' EAST AND PARALLEL WITH LINE ESTABLISHMENT Ⓒ, PER R103.
- Ⓒ ESTABLISHED THE POINT OF TERMINATION OF R102 HOLDING A RECORD DISTANCE OF 272.00' PER R102 N'LY ALONG LINE ESTABLISHMENT Ⓒ FROM LINE ESTABLISHMENT Ⓒ.
- Ⓒ ESTABLISHED THE E'LY RIGHT OF WAY OF R100 25.00' EAST AND PARALLEL WITH LINE ESTABLISHMENT Ⓒ, AS SHOWN ON R103.
- Ⓒ ESTABLISHED A POINT ON THE CENTERLINE OF SUNFLOWER AVE. BY INTERSECTION OF LINE ESTABLISHMENTS Ⓒ AND Ⓒ.
- Ⓒ ESTABLISHED A POINT ON THE CENTERLINE OF SUNFLOWER AVE. A RECORD DISTANCE OF 2070.12' PER R100, AS MEASURED ALONG LINE ESTABLISHMENTS Ⓒ AND Ⓒ FROM ESTABLISHMENT NOTE Ⓒ.
- Ⓒ ESTABLISHED PARALLEL WITH LINE ESTABLISHMENT Ⓒ AND PERPENDICULAR TO ESTABLISHMENT NOTE Ⓒ A RECORD DISTANCE OF 45.00' PER R100.

NOTE:
SEE SHEET 3 FOR REFERENCE AND MONUMENT NOTES.

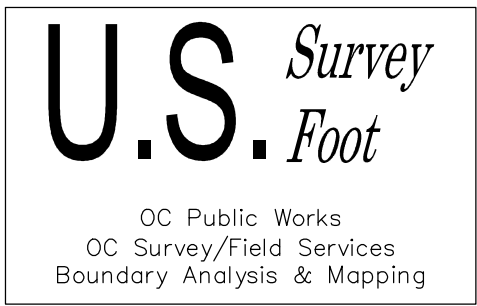

			COUNTY OF ORANGE OC PUBLIC WORKS OC SURVEY/FIELD SERVICES/BOUNDARY ANALYSIS & MAPPING				
			SANTA ANA GARDENS CHANNEL FENCE REHABILITATION PROJECT				
			TOPOGRAPHIC MAP				
			PROJECT LIMITS: SANTA ANA GARDENS CHANNEL FROM UPSTREAM AT EDINGER AVE. TO BOWN STREAM AT SUNFLOWER AVE.				
MARK	DATE	ITEM	DATE OF SURVEY:05/17/2021		BY: CREW NAMES		SHEET NO. 5 of 39
			MAPPING		BY: A. VU/T. LOFGREEN, PLS		
			OFFICE CHECK		BY: M. KUBISTY, PLS		
			FIELD CHECK		BY: T. LOFGREEN, PLS		
			SCALE: N.T.S.		W.O. #EF21473		
REVISIONS					FILE: #####-####		
					FILE: SANTA ANA GARDENS (F02)_BOUNDARY_2024.DWG		

NOTES

Lines not shown in bold and not annotated are for graphical representation only.

Record distances shown hereon are as they appear on the document of record. Distances may be either grid or ground, as per said record.

See sheet 3 for references, and monument notes.

See sheet 4 and 5 for establishment notes.

SEE SHEET 7

GREENVILLE ST. (FAIRVIEW)

RAITT ST.

BEAR ST.



BRISTOL ST.

LINE TABLE			
LINE #	BEARING	MEASURED DISTANCE	RECORD DISTANCE
L1	N14°40'24"W	142.58'	(142.58' R66)
L2	N49°52'23"W	158.20'	(158.20' R66)
L25	N14°40'24"W	47.09'	(47.06' R80)
L26	N14°40'24"W	28.34'	(31.45' R4)

CURVE TABLE					
CURVE #	DELTA	RADIUS	LENGTH	RECORD DELTA	RECORD RADIUS
C1	35°11'59"	749.98'	460.75'	(35°11'38" R66)	(750.00' R66)
C2	35°11'59"	779.98'	479.18'	(35°11'38" R80)	(780.00' R80)
C3	35°11'59"	709.98'	436.18'	(35°11'38" R4)	(710.00' R4)

LEGEND

- FOUND MONUMENT AS NOTED
- ⊗ S.F.N. - SEARCHED, FOUND NOTHING
- ⊠ POSITION ESTABLISHED BY TIES (MONUMENT INACCESSIBLE)
- ▣ S.F.N. ESTABLISHED BY TIES, SEE SHEET 15 FOR DETAILS
- # EASEMENT AS NOTED
- CFR CALCULATED FROM RECORD
- R RECORD MAP

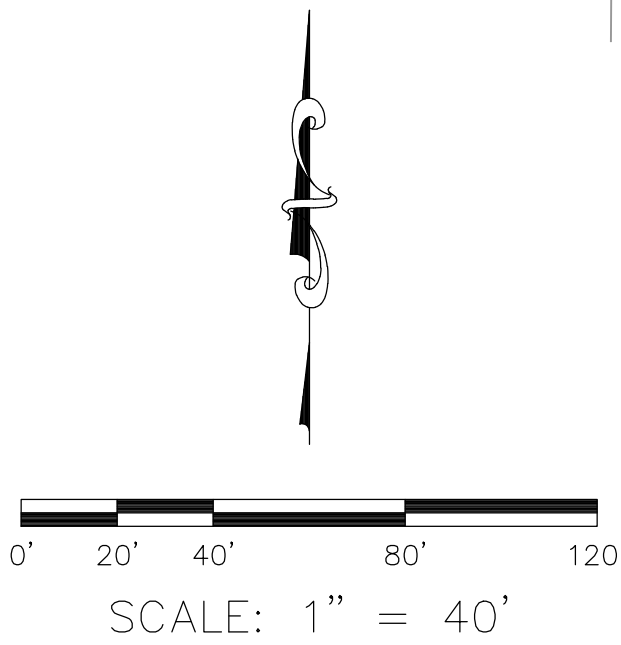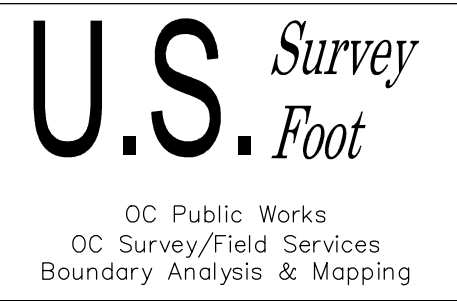

			COUNTY OF ORANGE OC PUBLIC WORKS OC SURVEY/FIELD SERVICES/BOUNDARY ANALYSIS & MAPPING		
			SANTA ANA GARDENS CHANNEL FENCE REHABILITATION PROJECT		
			TOPOGRAPHIC MAP PROJECT LIMITS: SANTA ANA GARDENS CHANNEL FROM UPSTREAM AT EDINGER AVE. TO-DOWN STREAM AT SUNFLOWER AVE.		
			DATE OF SURVEY: 05/17/2021	BY: CREW NAMES	SHEET NO. 6 of 39
MARK		DATE	ITEM	BY: A. VU/T. LOFGREEN, PLS	
				BY: M. KUBISTY, PLS	
				BY: T. LOFGREEN, PLS	
				FILE: #####-####	
			SCALE: 1" = 40'	W.O. #EF21473	FILE: SANTA ANA GARDENS (F02)_BOUNDARY_2024.DWG
REVISIONS					

NOTES



LINE(S) NOT SHOWN IN BOLD AND NOT ANNOTATED ARE FOR GRAPHICAL REPRESENTATION ONLY.

RECORD DISTANCES SHOWN HEREON ARE AS THEY APPEAR ON THE DOCUMENT OF RECORD. DISTANCES MAY BE EITHER GRID OR GROUND, AS PER SAID RECORD.

SEE SHEET 3 FOR REFERENCES, AND MONUMENT NOTES.

SEE SHEET 4 AND 5 FOR ESTABLISHMENT NOTES.

CURVE TABLE						
CURVE #	DELTA	RADIUS	LENGTH	RECORD DELTA	RECORD RADIUS	RECORD LENGTH
C4	50°23'18"	749.98'	659.56'			
C5	50°23'18"	719.98'	633.18'			
C6	50°23'19"	789.98'	694.74'			

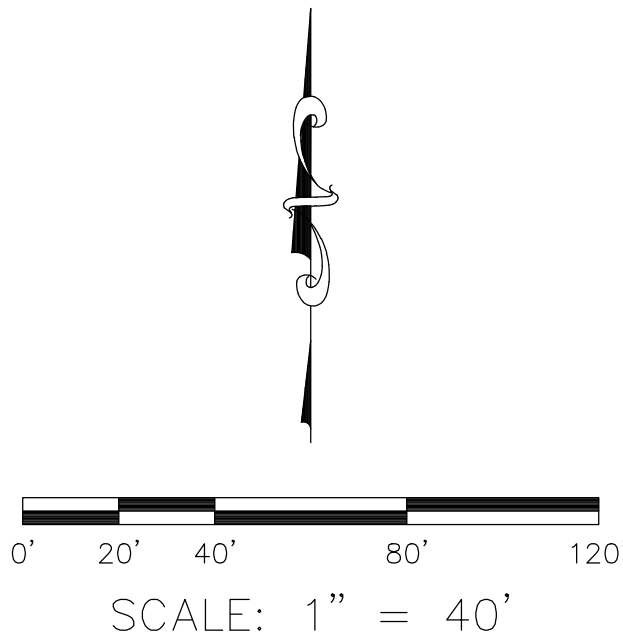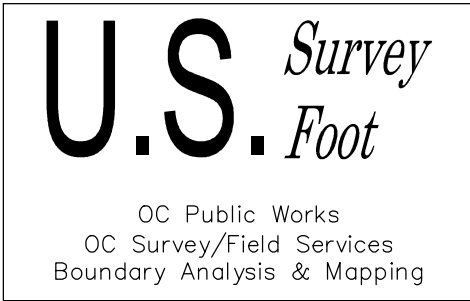

LEGEND

- FOUND MONUMENT AS NOTED
- ⊗ S.F.N. — SEARCHED, FOUND NOTHING
- ⊠ POSITION ESTABLISHED BY TIES (MONUMENT INACCESSIBLE)
- ⊡ S.F.N. ESTABLISHED BY TIES, SEE SHEET 15 FOR DETAILS
- ⬡ EASEMENT AS NOTED
- CFR CALCULATED FROM RECORD
- R RECORD MAP

SEE SHEET 8

4770/17 O.R.

SURVEY CENTERLINE PER R81

38

CARRIAGE DR.

RENE DR.

SEE SHEET 6

				COUNTY OF ORANGE OC PUBLIC WORKS OC SURVEY/FIELD SERVICES/BOUNDARY ANALYSIS & MAPPING		
				SANTA ANA GARDENS CHANNEL FENCE REHABILITATION PROJECT		
				TOPOGRAPHIC MAP		
				PROJECT LIMITS: SANTA ANA GARDENS CHANNEL FROM UPSTREAM AT EDINGER AVE. TO DOWN STREAM AT SUNFLOWER AVE.		
				DATE OF SURVEY: 05/17/2021		
				BY: CREW NAMES		
MARK	DATE	ITEM	MAPPING		BY: A. VU/T. LOFGREEN, PLS	SHEET NO. 7 of 39
			OFFICE CHECK		BY: M. KUBISTY, PLS	
			FIELD CHECK		BY: T. LOFGREEN, PLS	
			SCALE: 1" = 40'	W.O. #EF21473	FILE: #####-####	
			REVISIONS		FILE: SANTA ANA GARDENS (F02)_BOUNDARY_2024.DWG	

NOTES

LINES NOT SHOWN IN BOLD AND NOT ANNOTATED ARE FOR GRAPHICAL REPRESENTATION ONLY.

RECORD DISTANCES SHOWN HEREON ARE AS THEY APPEAR ON THE DOCUMENT OF RECORD. DISTANCES MAY BE EITHER GRID OR GROUND, AS PER SAID RECORD.

SEE SHEET 3 FOR REFERENCES, AND MONUMENT NOTES.

SEE SHEET 4 AND 5 FOR ESTABLISHMENT NOTES.

SEE SHEET 9

SAN LORENZO AVE.

RENE DR.



SEGERSTROM AVE.

BRISTOL ST.

SPRUCE ST.

DOUGLAS ST.

RAITT ST.

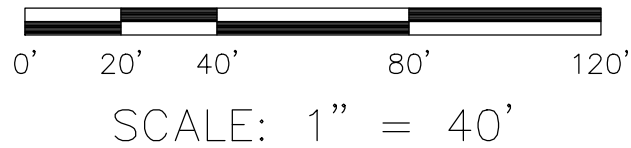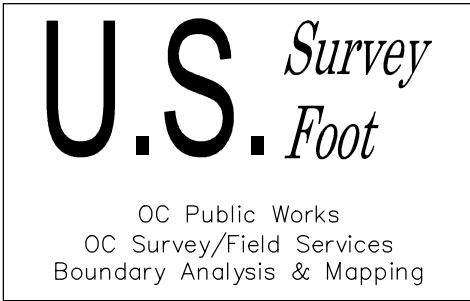


LEGEND

- FOUND MONUMENT AS NOTED
- ⊗ S.F.N. — SEARCHED, FOUND NOTHING
- ⊠ POSITION ESTABLISHED BY TIES (MONUMENT INACCESSIBLE)
- ▣ S.F.N. ESTABLISHED BY TIES, SEE SHEET 15 FOR DETAILS
- Ⓢ EASEMENT AS NOTED
- CFR CALCULATED FROM RECORD
- R RECORD MAP


SEE SHEET 7



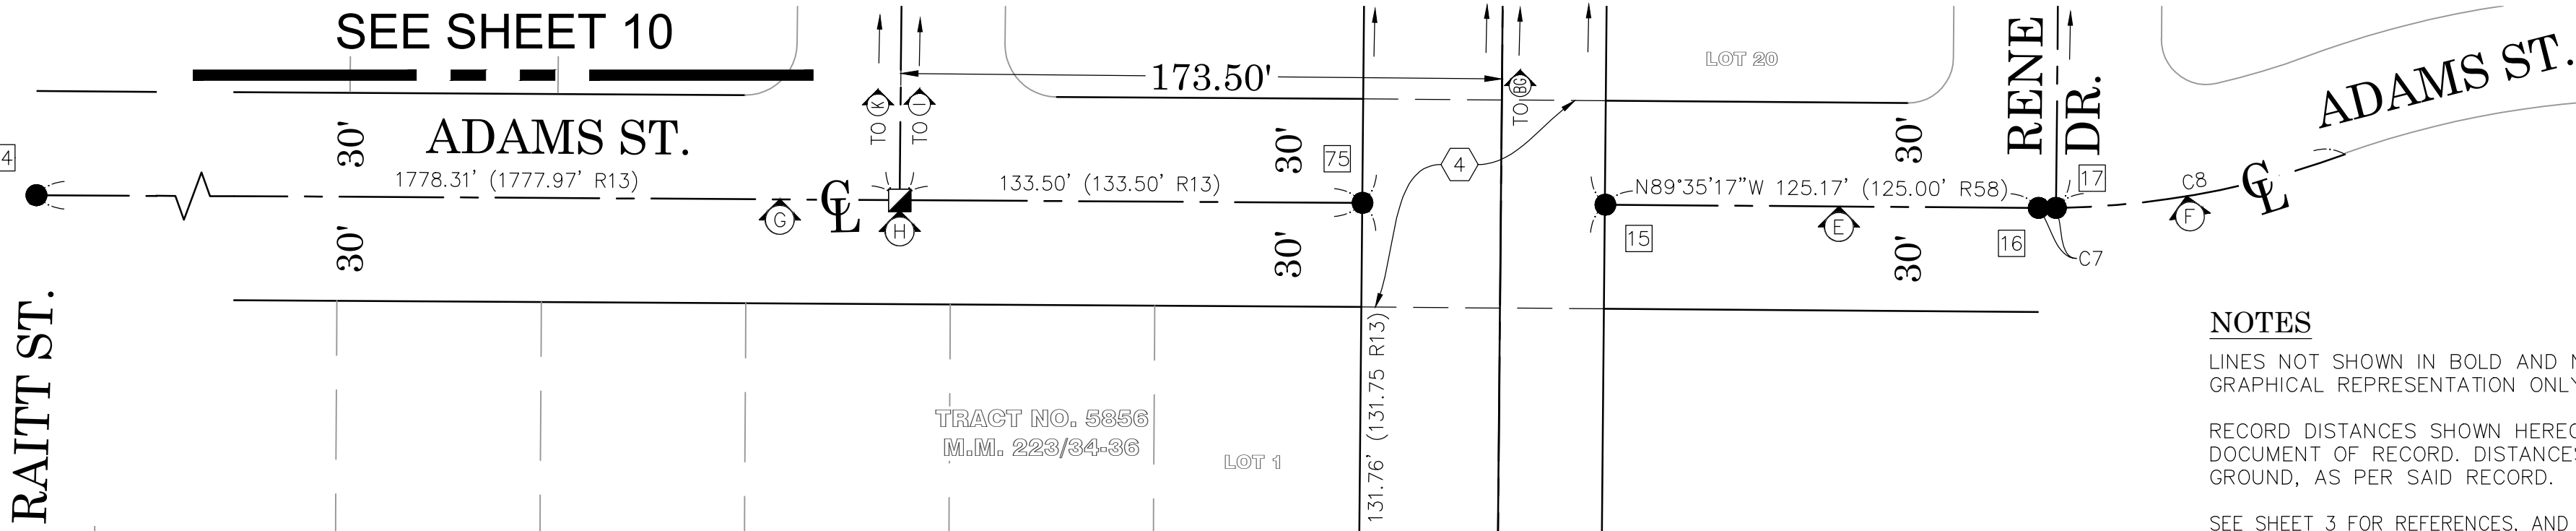

NOTES
LINES NOT SHOWN IN BOLD AND NOT ANNOTATED ARE FOR GRAPHICAL REPRESENTATION ONLY.
RECORD DISTANCES SHOWN HEREON ARE AS THEY APPEAR ON THE DOCUMENT OF RECORD. DISTANCES MAY BE EITHER GRID OR GROUND, AS PER SAID RECORD.
SEE SHEET 3 FOR REFERENCES, AND MONUMENT NOTES.
SEE SHEET 4 AND 5 FOR ESTABLISHMENT NOTES.

CURVE TABLE						
CURVE #	DELTA	RADIUS	LENGTH	RECORD DELTA	RECORD RADIUS	RECORD LENGTH
C7	1°08'58"	249.99'	5.01'	(1°08'48" R58)	(250.00' R58)	(5.00' R58)
C8	19°31'30"	249.99'	85.19'	(19°31'40" R58)	(250.00' R58)	(85.21' R58)

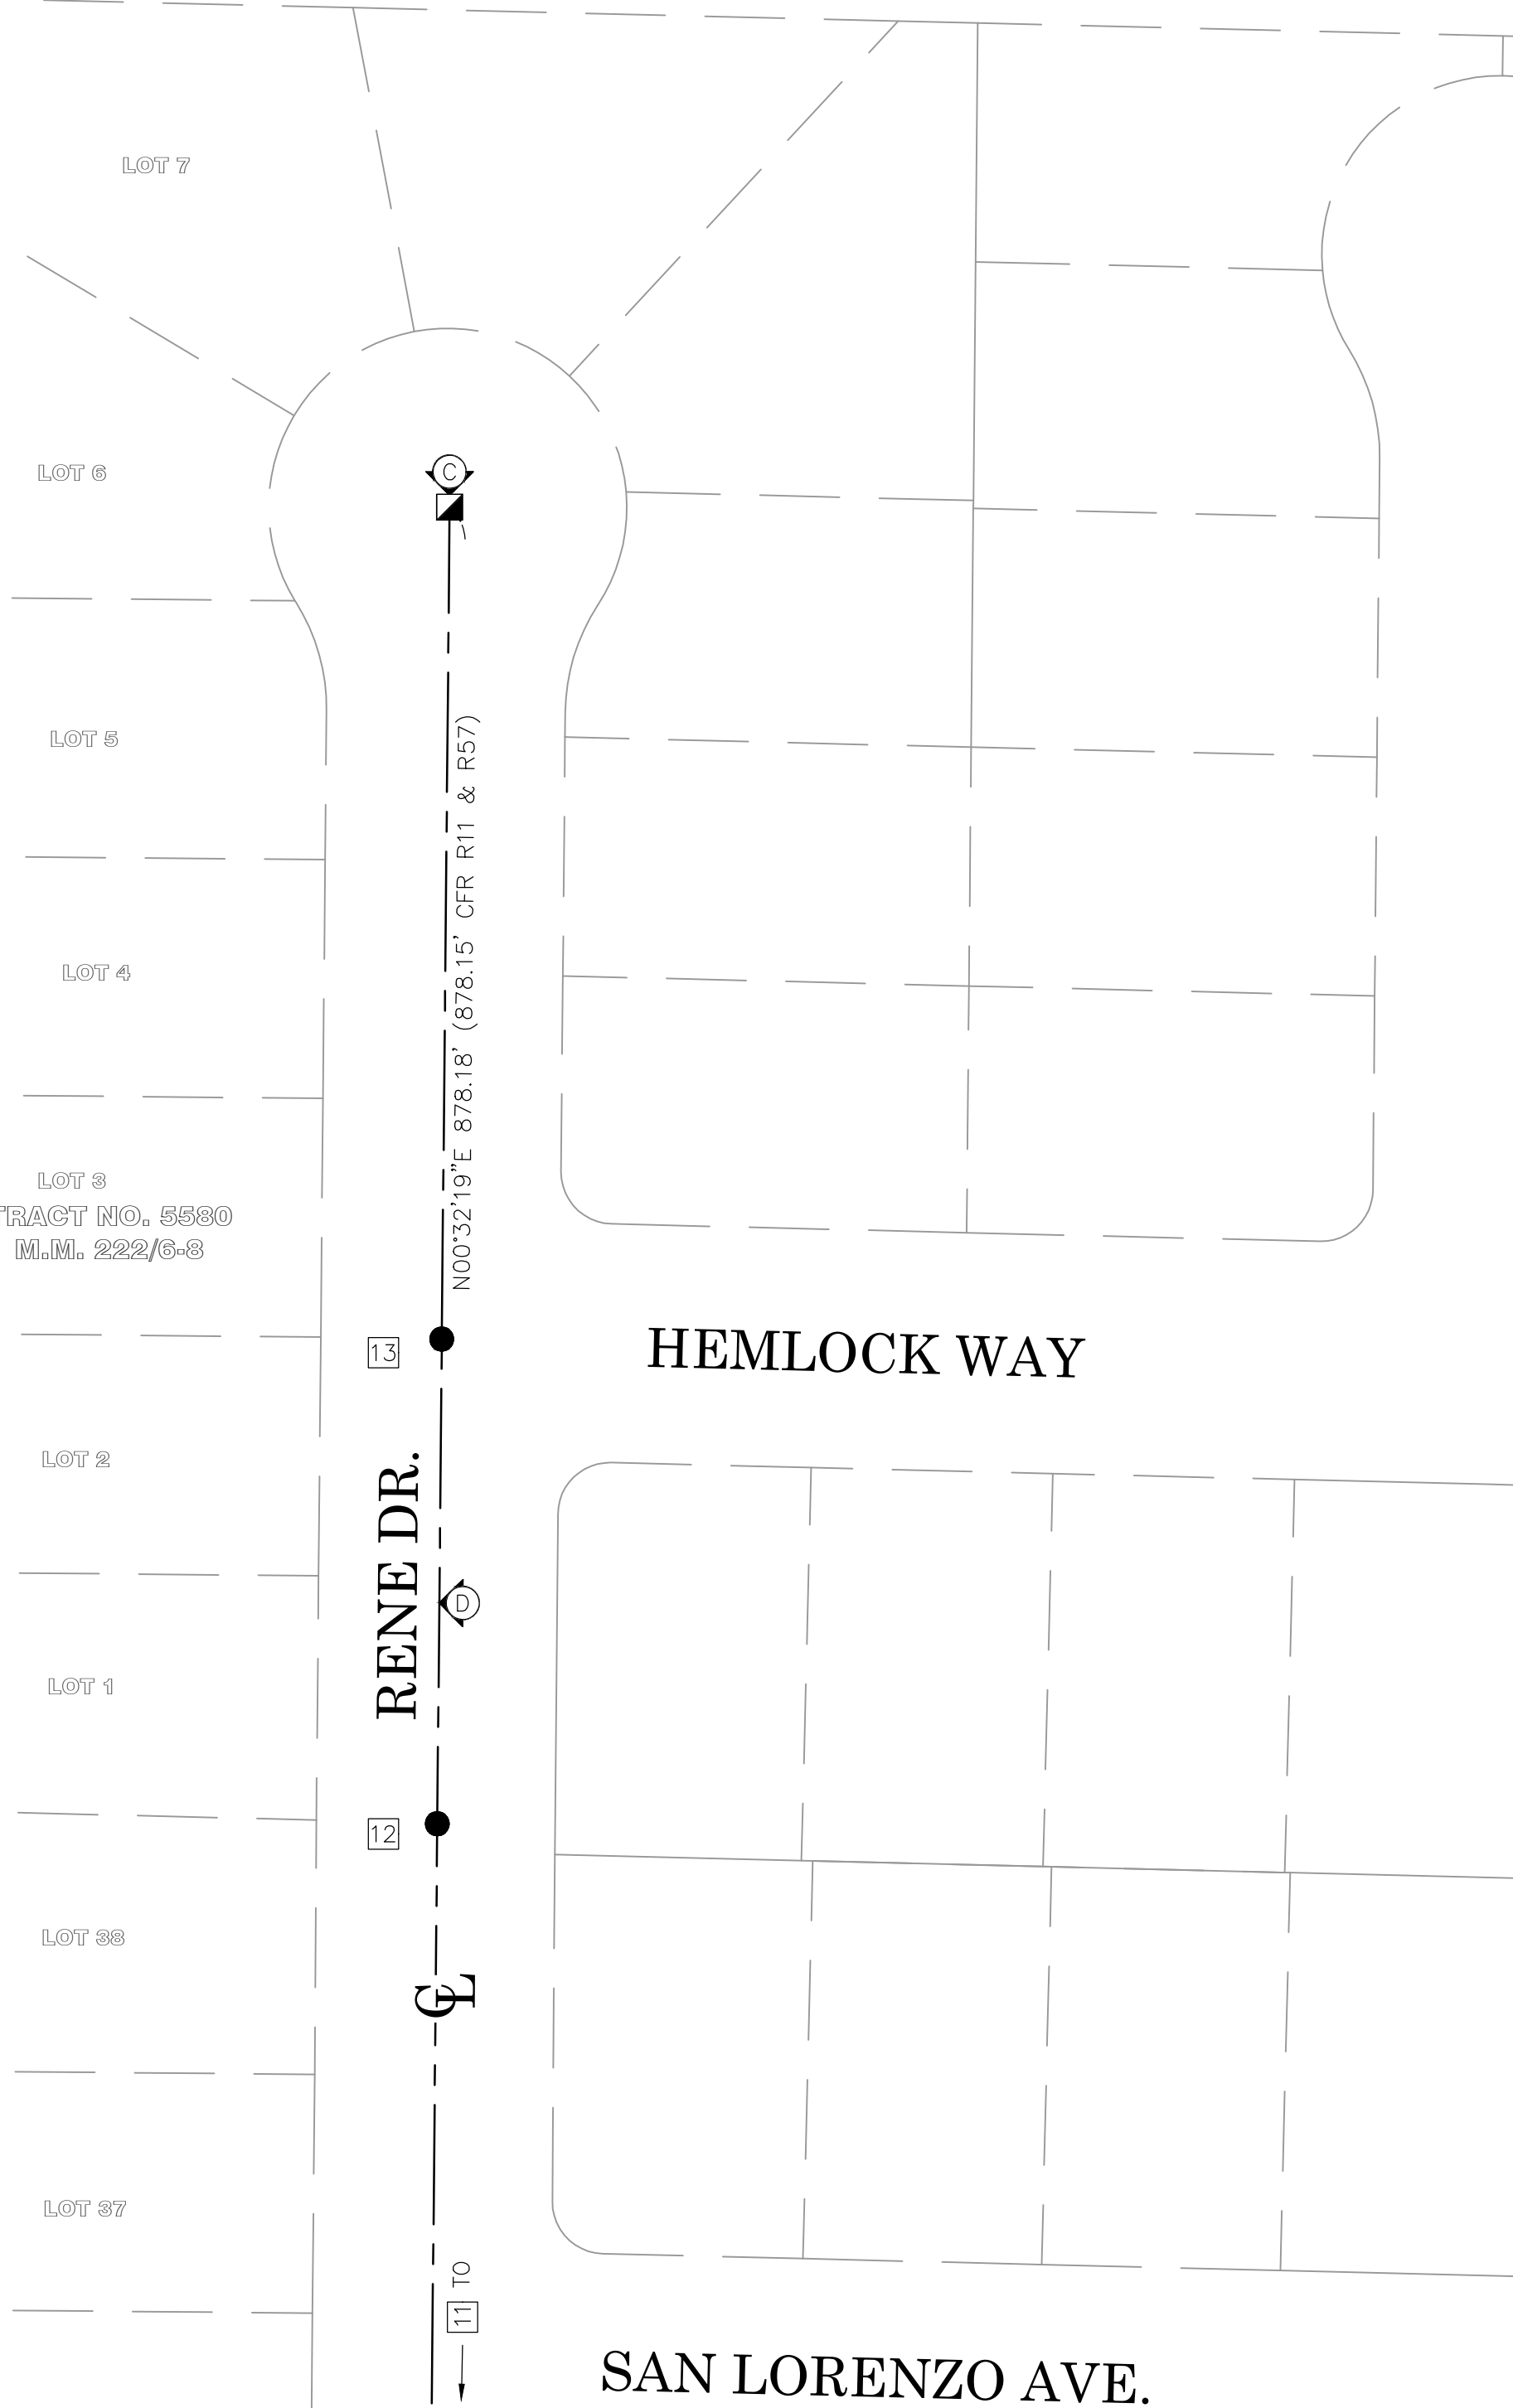

U.S. Survey

Foot

OC Public Works
OC Survey/Field Services
Boundary Analysis & Mapping

0' 20' 40' 80' 120'

SCALE: 1" = 40'

SEE SHEET 8

● FOUND MONUMENT AS NOTED

⊗ S.F.N. - SEARCHED, FOUND NOTHING

⊠ POSITION ESTABLISHED BY TIES (MONUMENT INACCESSIBLE)

■ S.F.N. ESTABLISHED BY TIES, SEE SHEET 15 FOR DETAILS

⬢ EASEMENT AS NOTED

CFR CALCULATED FROM RECORD

R RECORD MAP

			COUNTY OF ORANGE OC PUBLIC WORKS OC SURVEY/FIELD SERVICES/BOUNDARY ANALYSIS & MAPPING				
			SANTA ANA GARDENS CHANNEL FENCE REHABILITATION PROJECT				
			TOPOGRAPHIC MAP				
			PROJECT LIMITS: SANTA ANA GARDENS CHANNEL FROM UPSTREAM AT EDINGER AVE. TO 99WN STREAM AT SUNFLOWER AVE.				
			DATE OF SURVEY:05/17/2021 MAPPING		BY: CREW NAMES BY:A. VU/T. LOFGREEN, PLS		SHEET NO. 9 of 39
			OFFICE CHECK		BY:M. KUBISTY, PLS		
FIELD CHECK		BY:T. LOFGREEN, PLS					
MARK	DATE	ITEM	SCALE: 1"= 40' W.O. #EF21473 FILE #####-####				
REVISIONS			FILE: SANTA ANA GARDENS (F02)_BOUNDARY_2024.DWG				


NOTES

LINES NOT SHOWN IN BOLD AND NOT ANNOTATED ARE FOR GRAPHICAL REPRESENTATION ONLY.

RECORD DISTANCES SHOWN HEREON ARE AS THEY APPEAR ON THE DOCUMENT OF RECORD. DISTANCES MAY BE EITHER GRID OR GROUND, AS PER SAID RECORD.

SEE SHEET 3 FOR REFERENCES, AND MONUMENT NOTES.

SEE SHEET 4 AND 5 FOR ESTABLISHMENT NOTES.

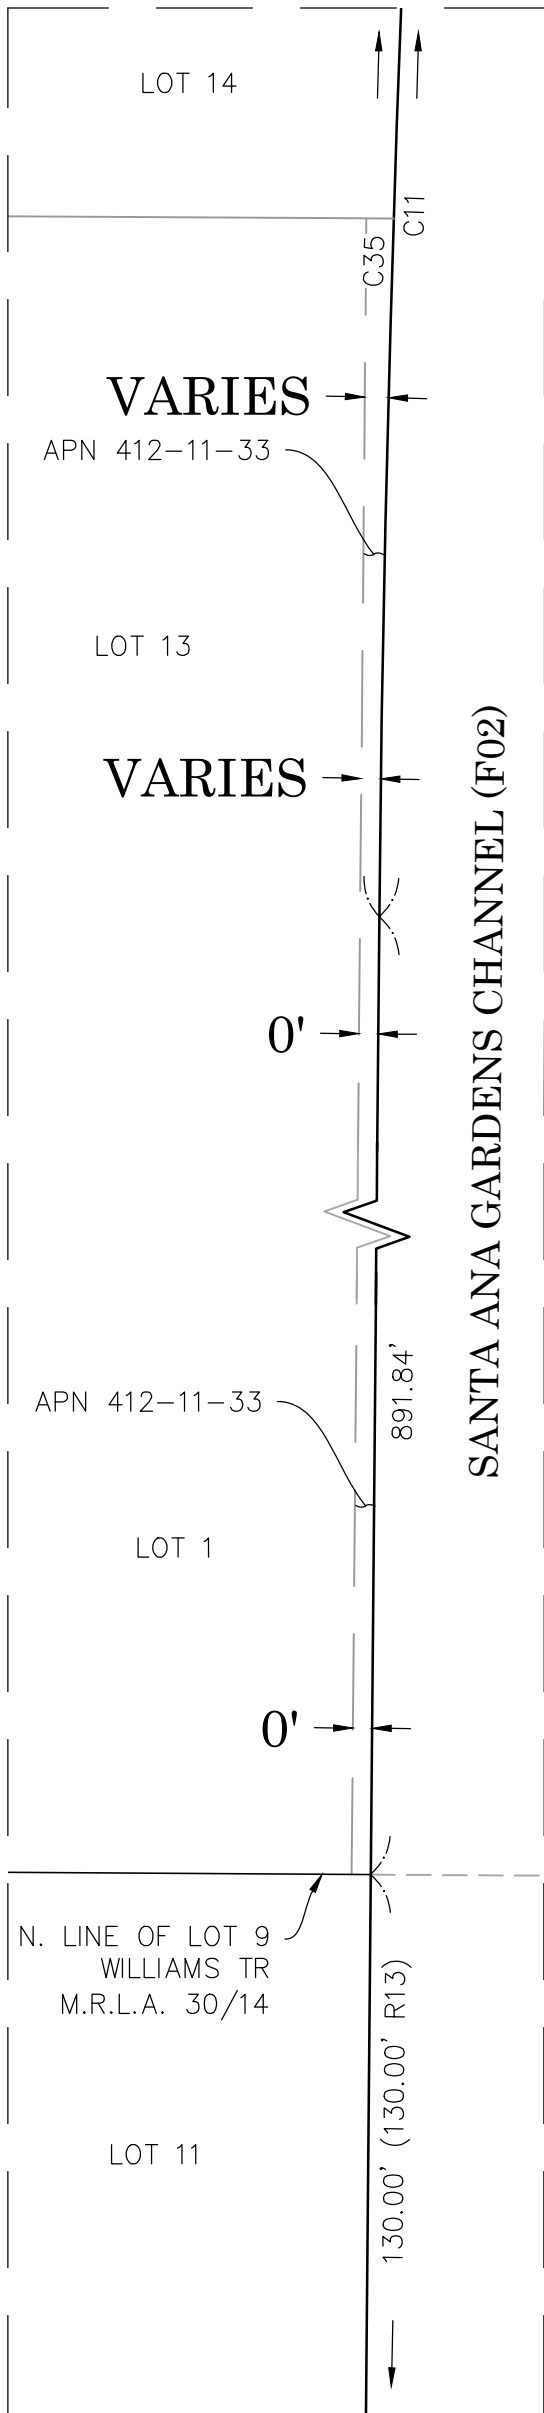

DETAIL N
NTS

HALL AVE.

RAITT ST.

ADAMS ST.

SALTA ST.

RENE DR.

ADAMS ST.

SEE SHEET 11

SEE SHEET 9

LEGEND

- FOUND MONUMENT AS NOTED
- ⊗ S.F.N. — SEARCHED, FOUND NOTHING
- ⊠ POSITION ESTABLISHED BY TIES (MONUMENT INACCESSIBLE)
- ◼ S.F.N. ESTABLISHED BY TIES, SEE SHEET 15 FOR DETAILS
- ⬢ EASEMENT AS NOTED
- ⬢ CALCULATED FROM RECORD
- R RECORD MAP

U.S. Survey
Foot

OC Public Works
OC Survey/Field Services
Boundary Analysis & Mapping

0' 20' 40' 80' 120'

SCALE: 1" = 40'

			COUNTY OF ORANGE OC PUBLIC WORKS OC SURVEY/FIELD SERVICES/BOUNDARY ANALYSIS & MAPPING			
			SANTA ANA GARDENS CHANNEL FENCE REHABILITATION PROJECT			
			TOPOGRAPHIC MAP			
			PROJECT LIMITS: SANTA ANA GARDENS CHANNEL FROM UPSTREAM AT EDINGER AVE. TO BOWN STREAM AT SUNFLOWER AVE.			
DATE OF SURVEY: 05/17/2021		BY: CREW NAMES		SHEET NO. 10 of 39		
MAPPING		BY: A. WU/T. LOFGREEN, PLS				
OFFICE CHECK		BY: M. KUBISTY, PLS				
FIELD CHECK		BY: T. LOFGREEN, PLS				
MARK	DATE	ITEM	SCALE: 1"= 40'	W.O. #EF21473	FILE: #####	
REVISIONS			FILE: SANTA ANA GARDENS (F02)_BOUNDARY_2024.DWG			

CURVE TABLE						
CURVE #	DELTA	RADIUS	LENGTH	RECORD DELTA	RECORD RADIUS	RECORD LENGTH
C9	26°50'49"	749.98'	351.42'	(26°47'16" R70)	(750.00' R70)	(350.65' R70)
C10	26°50'49"	719.98'	337.36'	(26°47'16" R16)	(720.00' R16)	(336.62' R16)
C11	26°50'49"	789.98'	370.16'	(26°47'16" R17)	(790.00' R17)	(369.35' R17)
C12	21°19'10"	589.98'	219.53'	(21°18'59" R16&R58)	(590.00' R16&R58)	(219.51' R16&R58)
C13	10°18'18"	749.98'	134.89'	—	—	—
C14	9°12'11"	709.98'	114.04'	(9°12'46" R17)	(710.00' R17)	(114.26' R17)
C15	10°59'26"	779.98'	149.62'	(11°01'09" R16)	(780.00' R16)	(150.01' R16)
C16	17°24'44"	749.98'	227.92'	(17°27'09" R70)	(750.00' R70)	(228.45' R70)
C17	27°37'45"	999.97'	482.21'	(27°37'20" R59)	(1000.00' R59)	(482.15' R59)
C18	27°28'14"	999.97'	479.44'	(27°27'16" R59)	(1000.00' R59)	(479.17' R59)
C19	6°46'53"	714.99'	84.62'	(6°46'45" R59)	(715.00' R59)	(84.60' R59)
C20	1°37'45"	1056.97'	30.05'	(1°37'34" R59)	(1057.00' R59)	(30.31' R59)
C21	39°34'45"	249.99'	172.69'	(39°34'45" R74)	(250.00' R74)	(172.70' R74)
C22	41°38'55"	249.99'	181.72'	(41°40'00" R74)	(250.00' R74)	(181.80' R74)
C30	7°06'26"	749.98'	93.03'	—	—	—
C33	8°32'10"	789.98'	117.69'	(8°28'38" R17)	(790.00' R17)	(116.88' R17)
C34	1°49'08"	789.98'	25.08'	—	—	—
C35	16°29'31"	789.98'	227.39'	—	—	—

LINE TABLE			
LINE #	BEARING	MEASURED DISTANCE	RECORD DISTANCE
L3	N89°19'56"E	56.81'	(56.81' R59)
L4	N88°35'53"W	30.00'	(30.00' R26)
L5	N88°35'53"W	4.98'	(4.73' R59)
L6	N00°30'55"E	47.62'	(47.30' R17)

SEE SHEET 13

NOTES

LINE'S NOT SHOWN IN BOLD AND NOT ANNOTATED ARE FOR GRAPHICAL REPRESENTATION ONLY.

RECORD DISTANCES SHOWN HEREON ARE AS THEY APPEAR ON THE DOCUMENT OF RECORD. DISTANCES MAY BE EITHER GRID OR GROUND, AS PER SAID RECORD.

SEE SHEET 3 FOR REFERENCES, AND MONUMENT NOTES.

SEE SHEET 4 AND 5 FOR ESTABLISHMENT NOTES.

SAINT GERTRUDE PL.

FOREST AVE.

SAINT GERTRUDE PL.

RENE DR.

BRISTOL ST.

FOREST AVE.

RENE DR.

WARNER AVE.

SEE SHEET 11

LEGEND

- FOUND MONUMENT AS NOTED
- ⊙ S.F.N. - SEARCHED, FOUND NOTHING
- ⊗ POSITION ESTABLISHED BY TIES (MONUMENT INACCESSIBLE)
- ▣ S.F.N. ESTABLISHED BY TIES, SEE SHEET 15 FOR DETAILS
- Ⓜ EASEMENT AS NOTED
- CFR CALCULATED FROM RECORD
- R RECORD MAP

U.S. Survey Foot

OC Public Works
OC Survey/Field Services
Boundary Analysis & Mapping


0' 20' 40' 80' 120'

SCALE: 1" = 40'

COUNTY OF ORANGE
OC PUBLIC WORKS
OC SURVEY/FIELD SERVICES/BOUNDARY ANALYSIS & MAPPING

SANTA ANA GARDENS CHANNEL
FENCE REHABILITATION PROJECT

TOPOGRAPHIC MAP			
PROJECT LIMITS: SANTA ANA GARDENS CHANNEL FROM UPSTREAM AT EDINGER AVE. TO 99W STREAM AT SUNFLOWER AVE.			
DATE OF SURVEY: 05/17/2021	BY: CREW NAMES		SHEET NO. 12 of 39
MAPPING	BY: A. VU/ T. LOFGREEN, PLS		
OFFICE CHECK	BY: M. KUBISTY, PLS		FILE: #####
FIELD CHECK	BY: T. LOFGREEN, PLS		
SCALE: 1"= 40'	W.O. #EF21473	FILE: SANTA ANA GARDENS (F02)_BOUNDARY_2024.DWG	

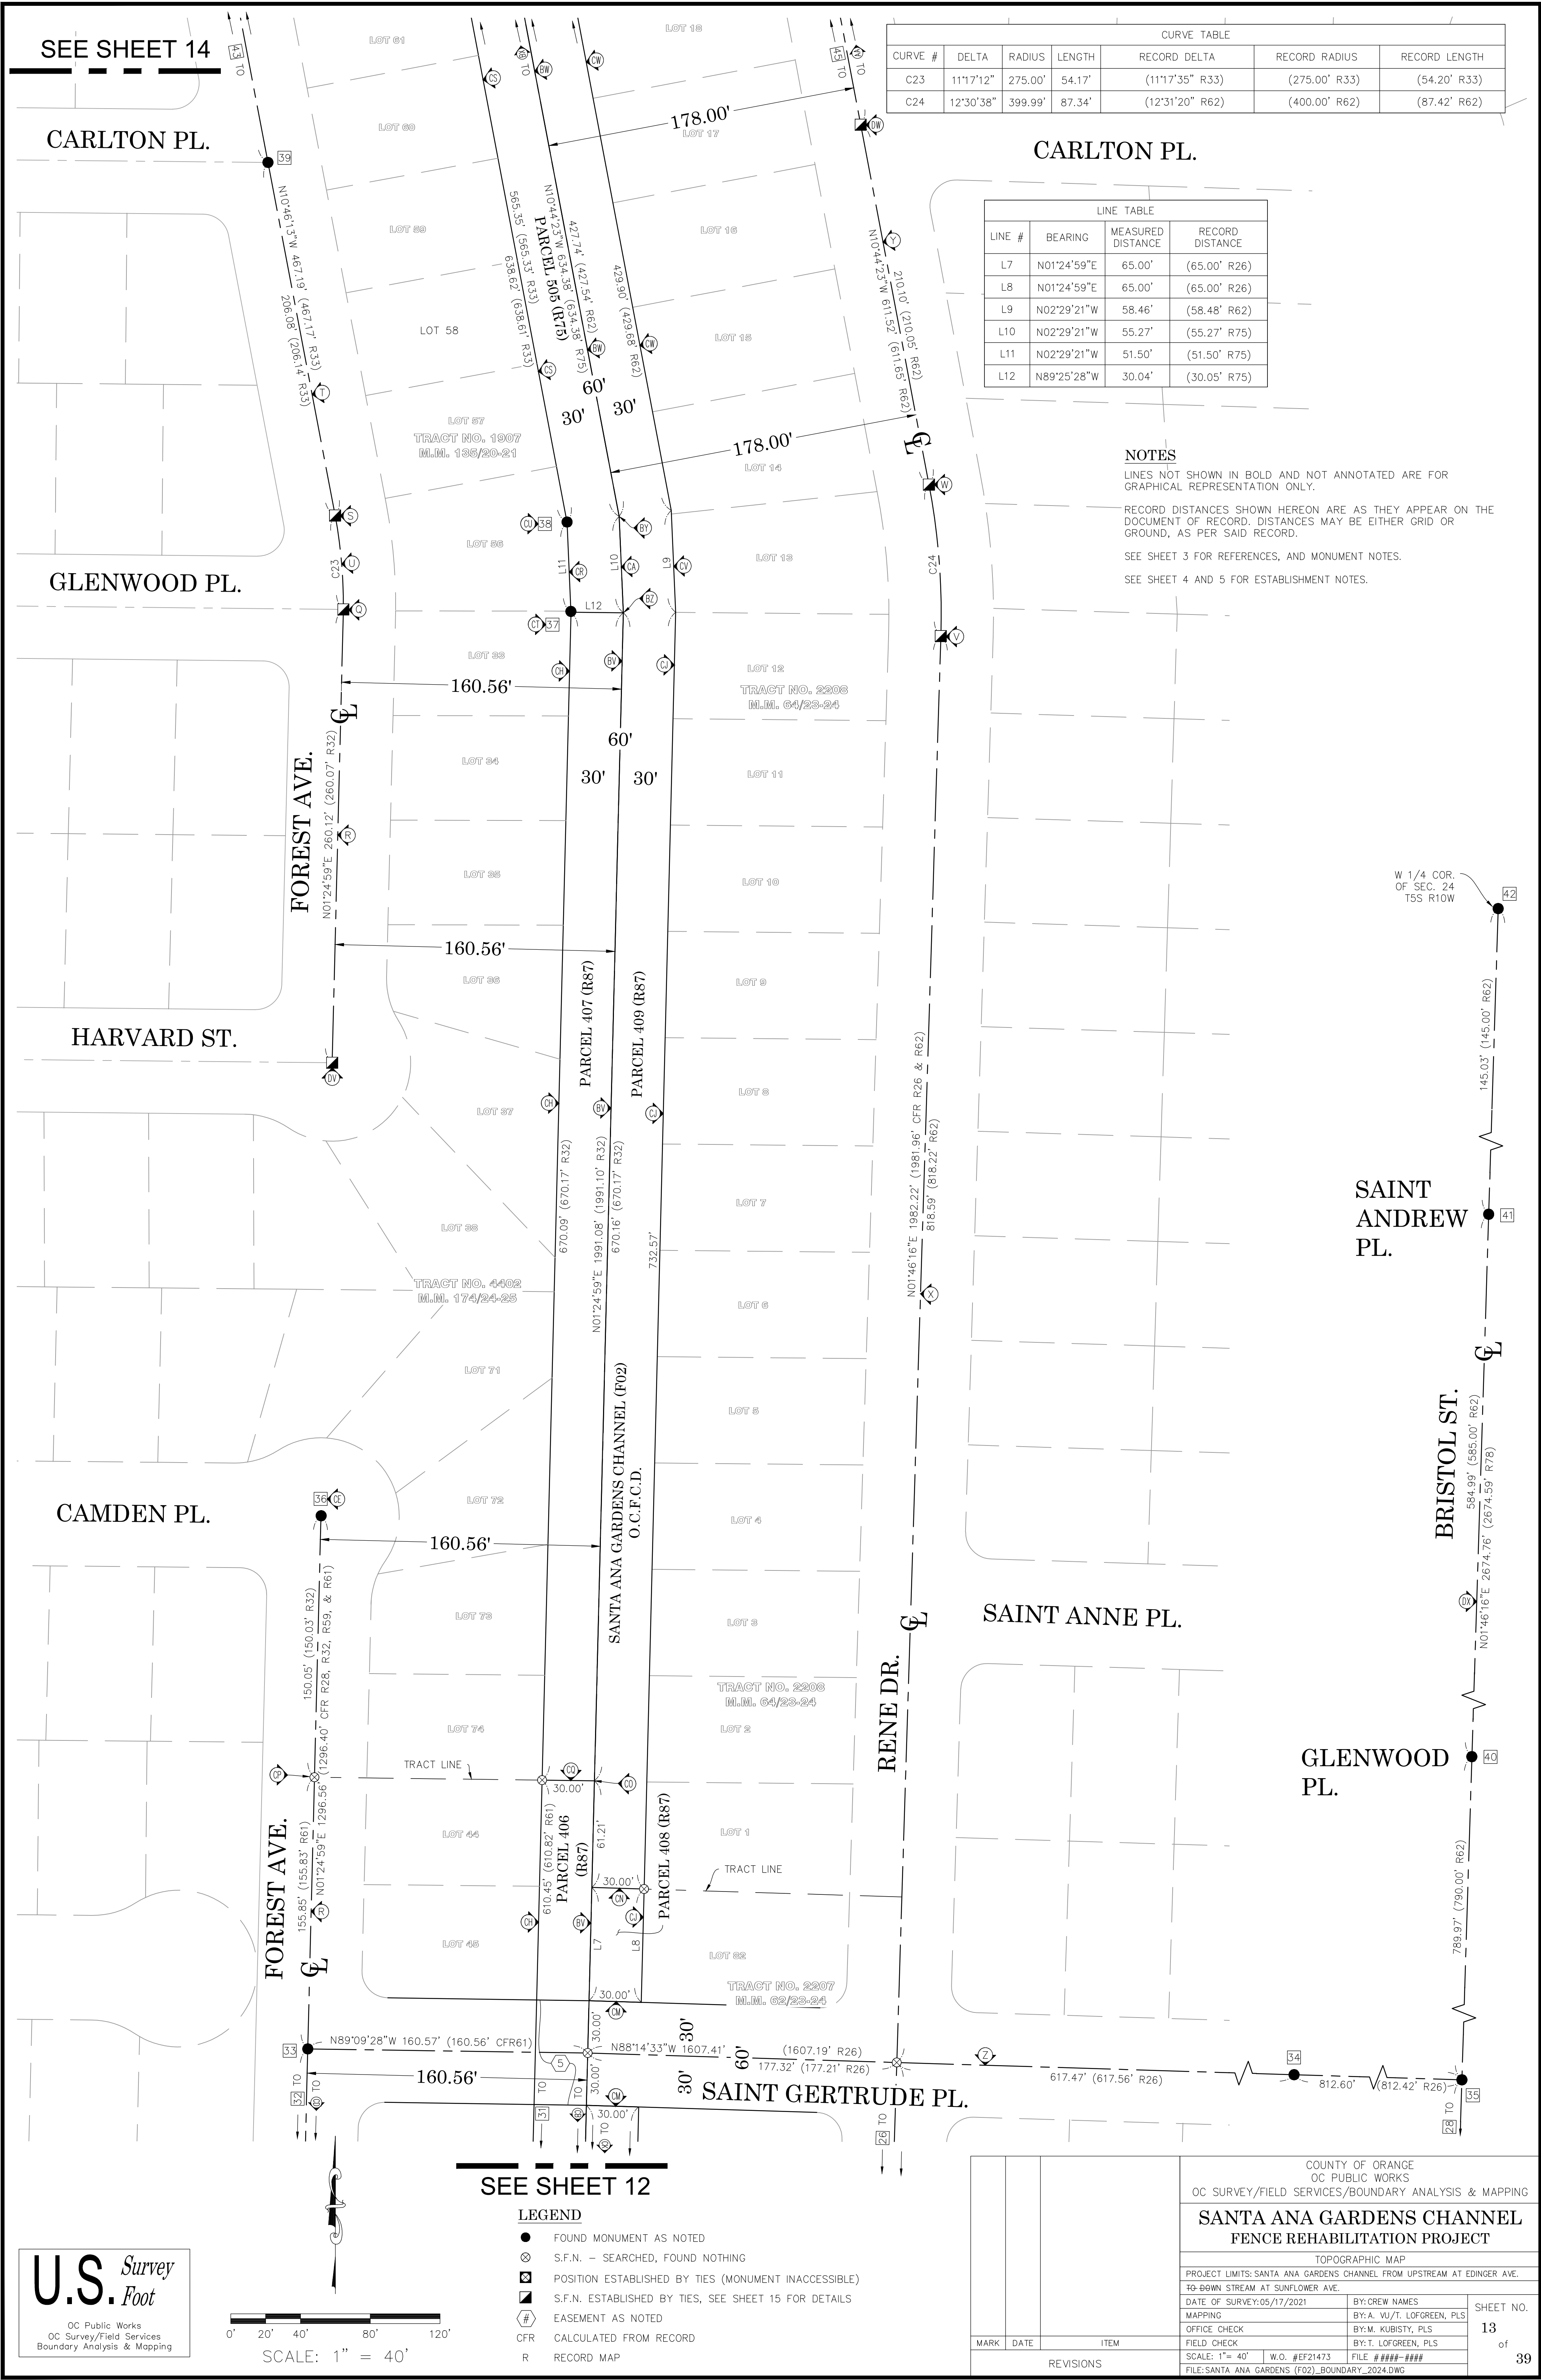

CURVE TABLE						
CURVE #	DELTA	RADIUS	LENGTH	RECORD DELTA	RECORD RADIUS	RECORD LENGTH
C23	11°17'12"	275.00'	54.17'	(11°17'35" R33)	(275.00' R33)	(54.20' R33)
C24	12°30'38"	399.99'	87.34'	(12°31'20" R62)	(400.00' R62)	(87.42' R62)

LINE TABLE			
LINE #	BEARING	MEASURED DISTANCE	RECORD DISTANCE
L7	N01°24'59"E	65.00'	(65.00' R26)
L8	N01°24'59"E	65.00'	(65.00' R26)
L9	N02°29'21"W	58.46'	(58.48' R62)
L10	N02°29'21"W	55.27'	(55.27' R75)
L11	N02°29'21"W	51.50'	(51.50' R75)
L12	N89°25'28"W	30.04'	(30.05' R75)

NOTES
LINES NOT SHOWN IN BOLD AND NOT ANNOTATED ARE FOR GRAPHICAL REPRESENTATION ONLY.
RECORD DISTANCES SHOWN HEREON ARE AS THEY APPEAR ON THE DOCUMENT OF RECORD. DISTANCES MAY BE EITHER GRID OR GROUND, AS PER SAID RECORD.
SEE SHEET 3 FOR REFERENCES, AND MONUMENT NOTES.
SEE SHEET 4 AND 5 FOR ESTABLISHMENT NOTES.

SEE SHEET 14

CARLTON PL.

GLENWOOD PL.

FOREST AVE.

HARVARD ST.

CAMDEN PL.

FOREST AVE.

RENE DR.

SAINT ANNE PL.

SAINT GERTRUDE PL.

SAINT ANDREW PL.

BRISTOL ST.


GLENWOOD PL.

SEE SHEET 12


- LEGEND**
- FOUND MONUMENT AS NOTED
 - ⊗ S.F.N. — SEARCHED, FOUND NOTHING
 - ⊗ POSITION ESTABLISHED BY TIES (MONUMENT INACCESSIBLE)
 - ⊗ S.F.N. ESTABLISHED BY TIES, SEE SHEET 15 FOR DETAILS
 - ⊗ EASEMENT AS NOTED
 - CFR CALCULATED FROM RECORD
 - R RECORD MAP


U.S. Survey Foot

OC Public Works
OC Survey/Field Services
Boundary Analysis & Mapping

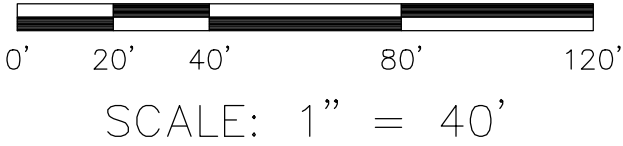

COUNTY OF ORANGE OC PUBLIC WORKS OC SURVEY/FIELD SERVICES/BOUNDARY ANALYSIS & MAPPING		
SANTA ANA GARDENS CHANNEL FENCE REHABILITATION PROJECT		
TOPOGRAPHIC MAP		
PROJECT LIMITS: SANTA ANA GARDENS CHANNEL FROM UPSTREAM AT EDINGER AVE. TO BOWN STREAM AT SUNFLOWER AVE.		
DATE OF SURVEY: 05/17/2021	BY: CREW NAMES	SHEET NO. 13 of 39
MAPPING	BY: A. WU/T. LOFGREEN, PLS	
OFFICE CHECK	BY: M. KUBISTY, PLS	
FIELD CHECK	BY: T. LOFGREEN, PLS	
SCALE: 1" = 40'	W.O. #EF21473	FILE: #####
FILE: SANTA ANA GARDENS (F02)_BOUNDARY_2024.DWG		
MARK	DATE	ITEM
REVISIONS		

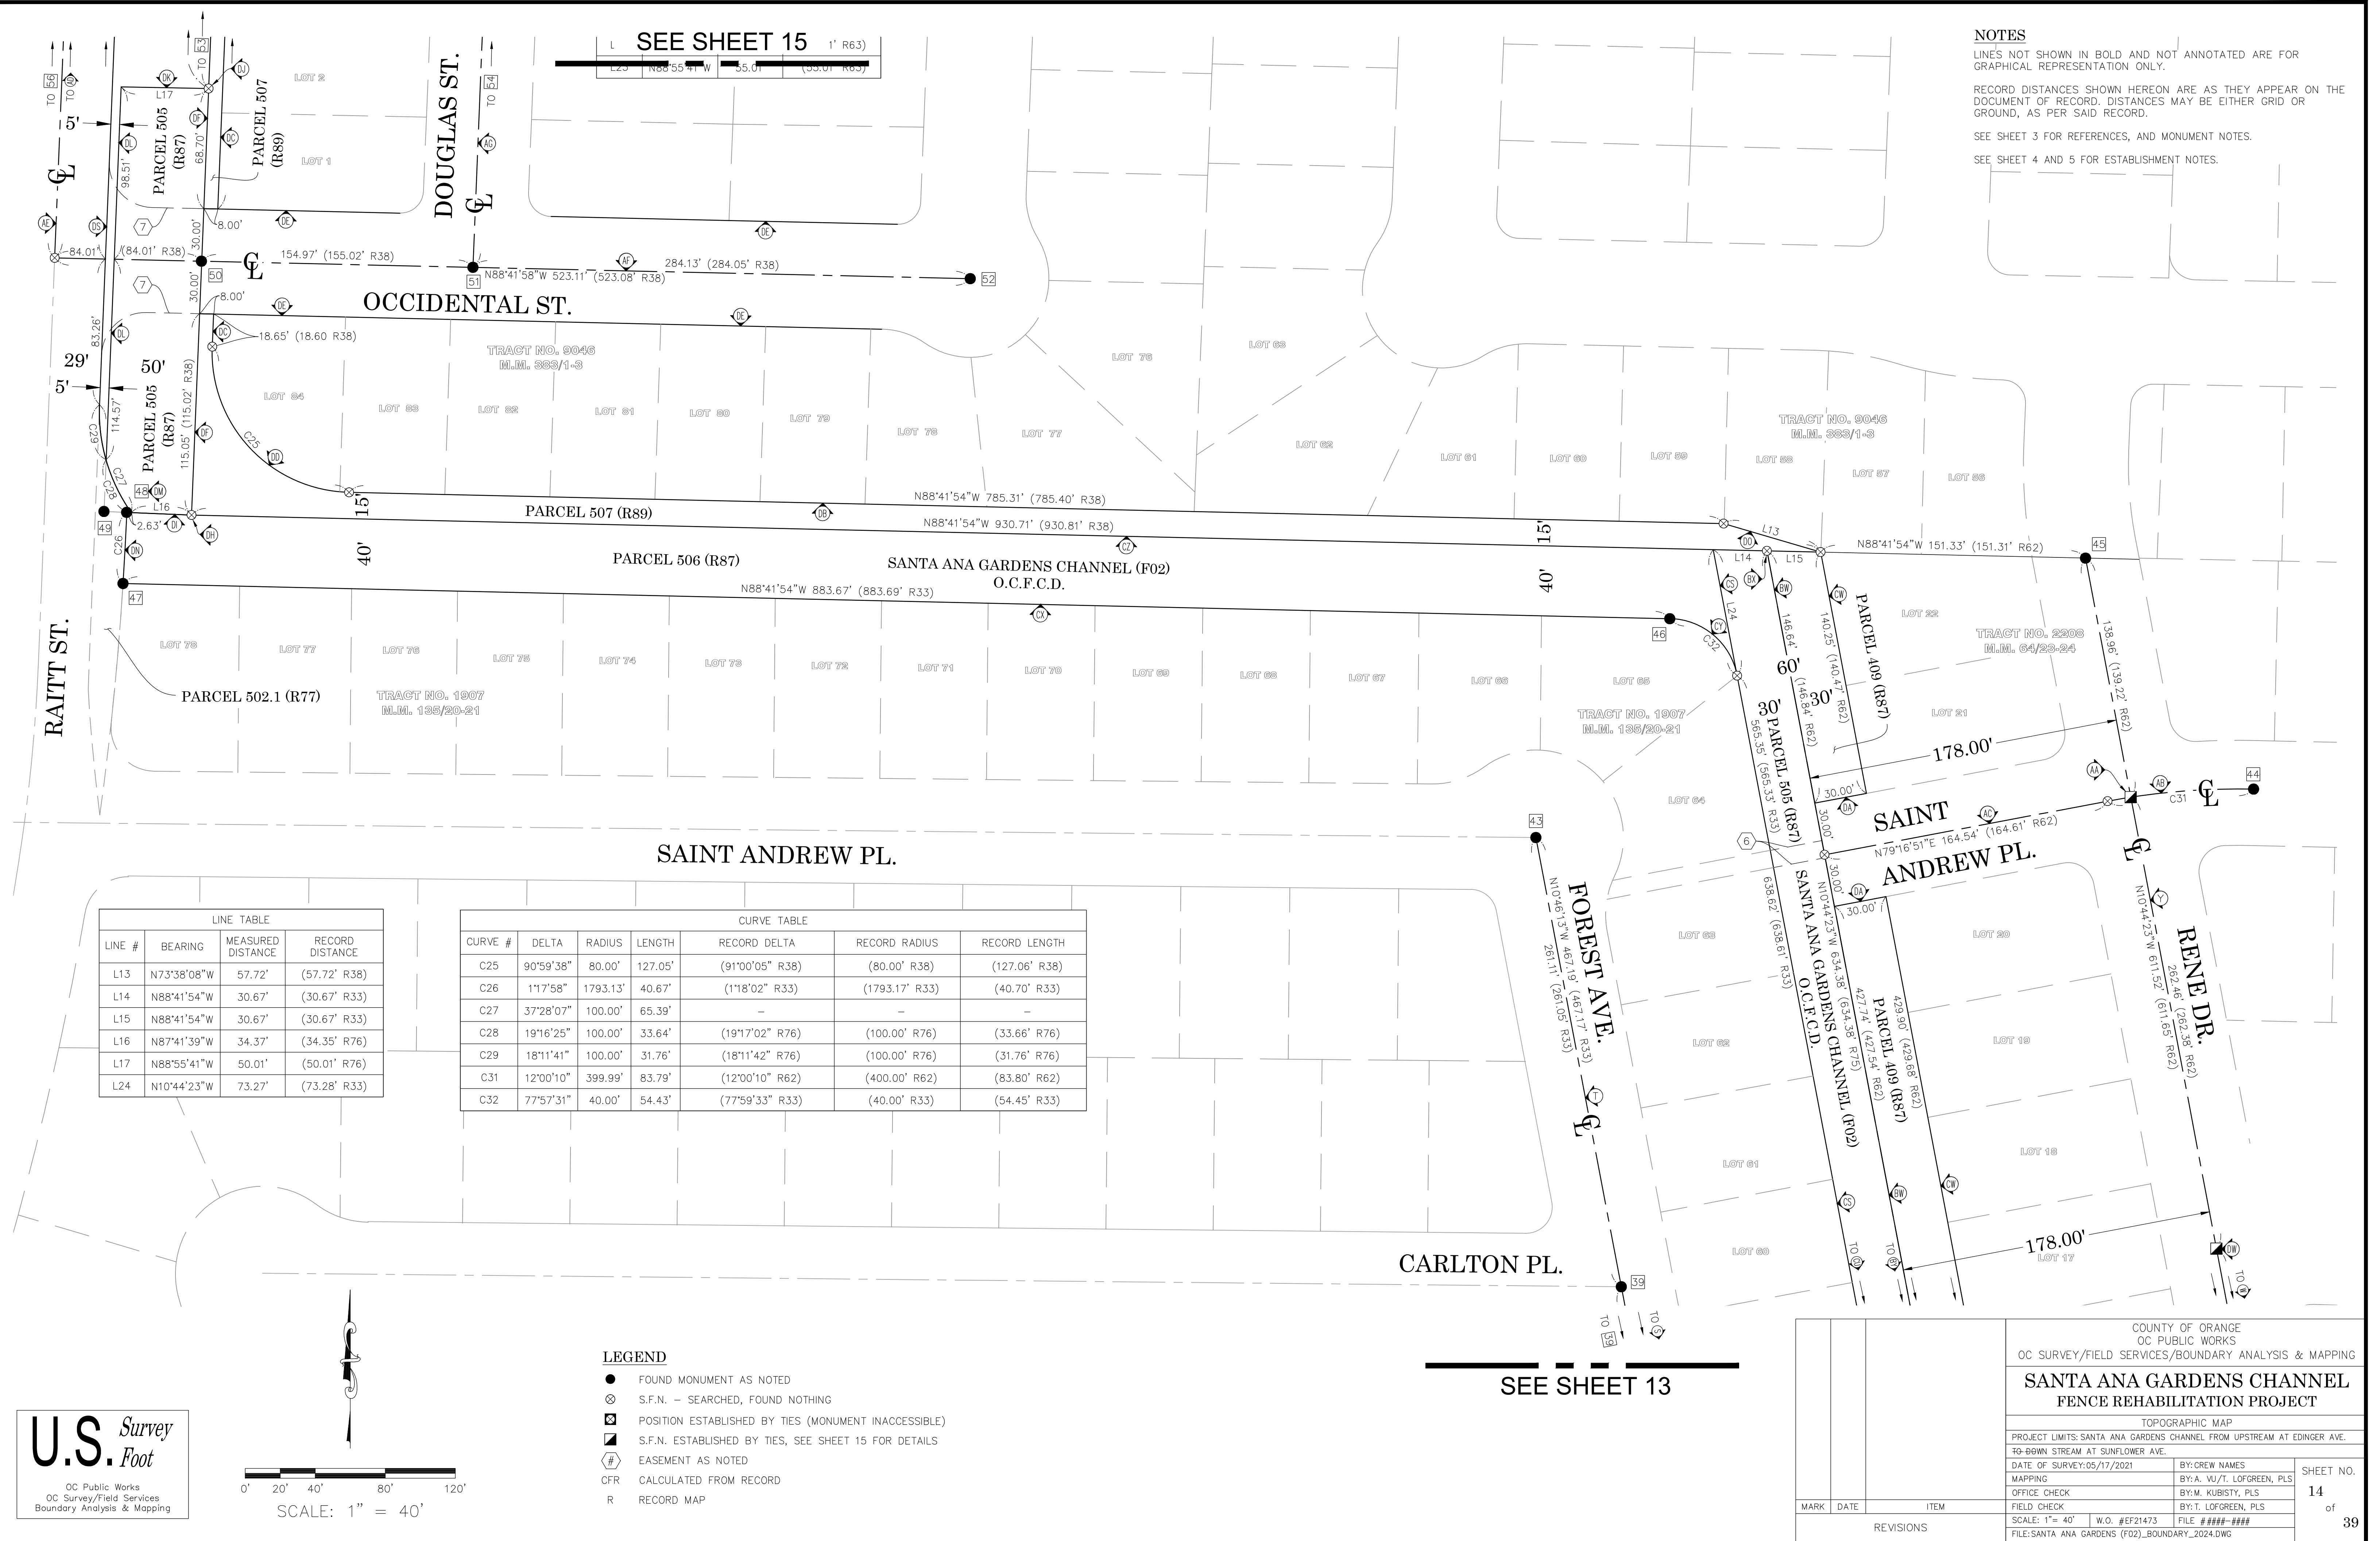

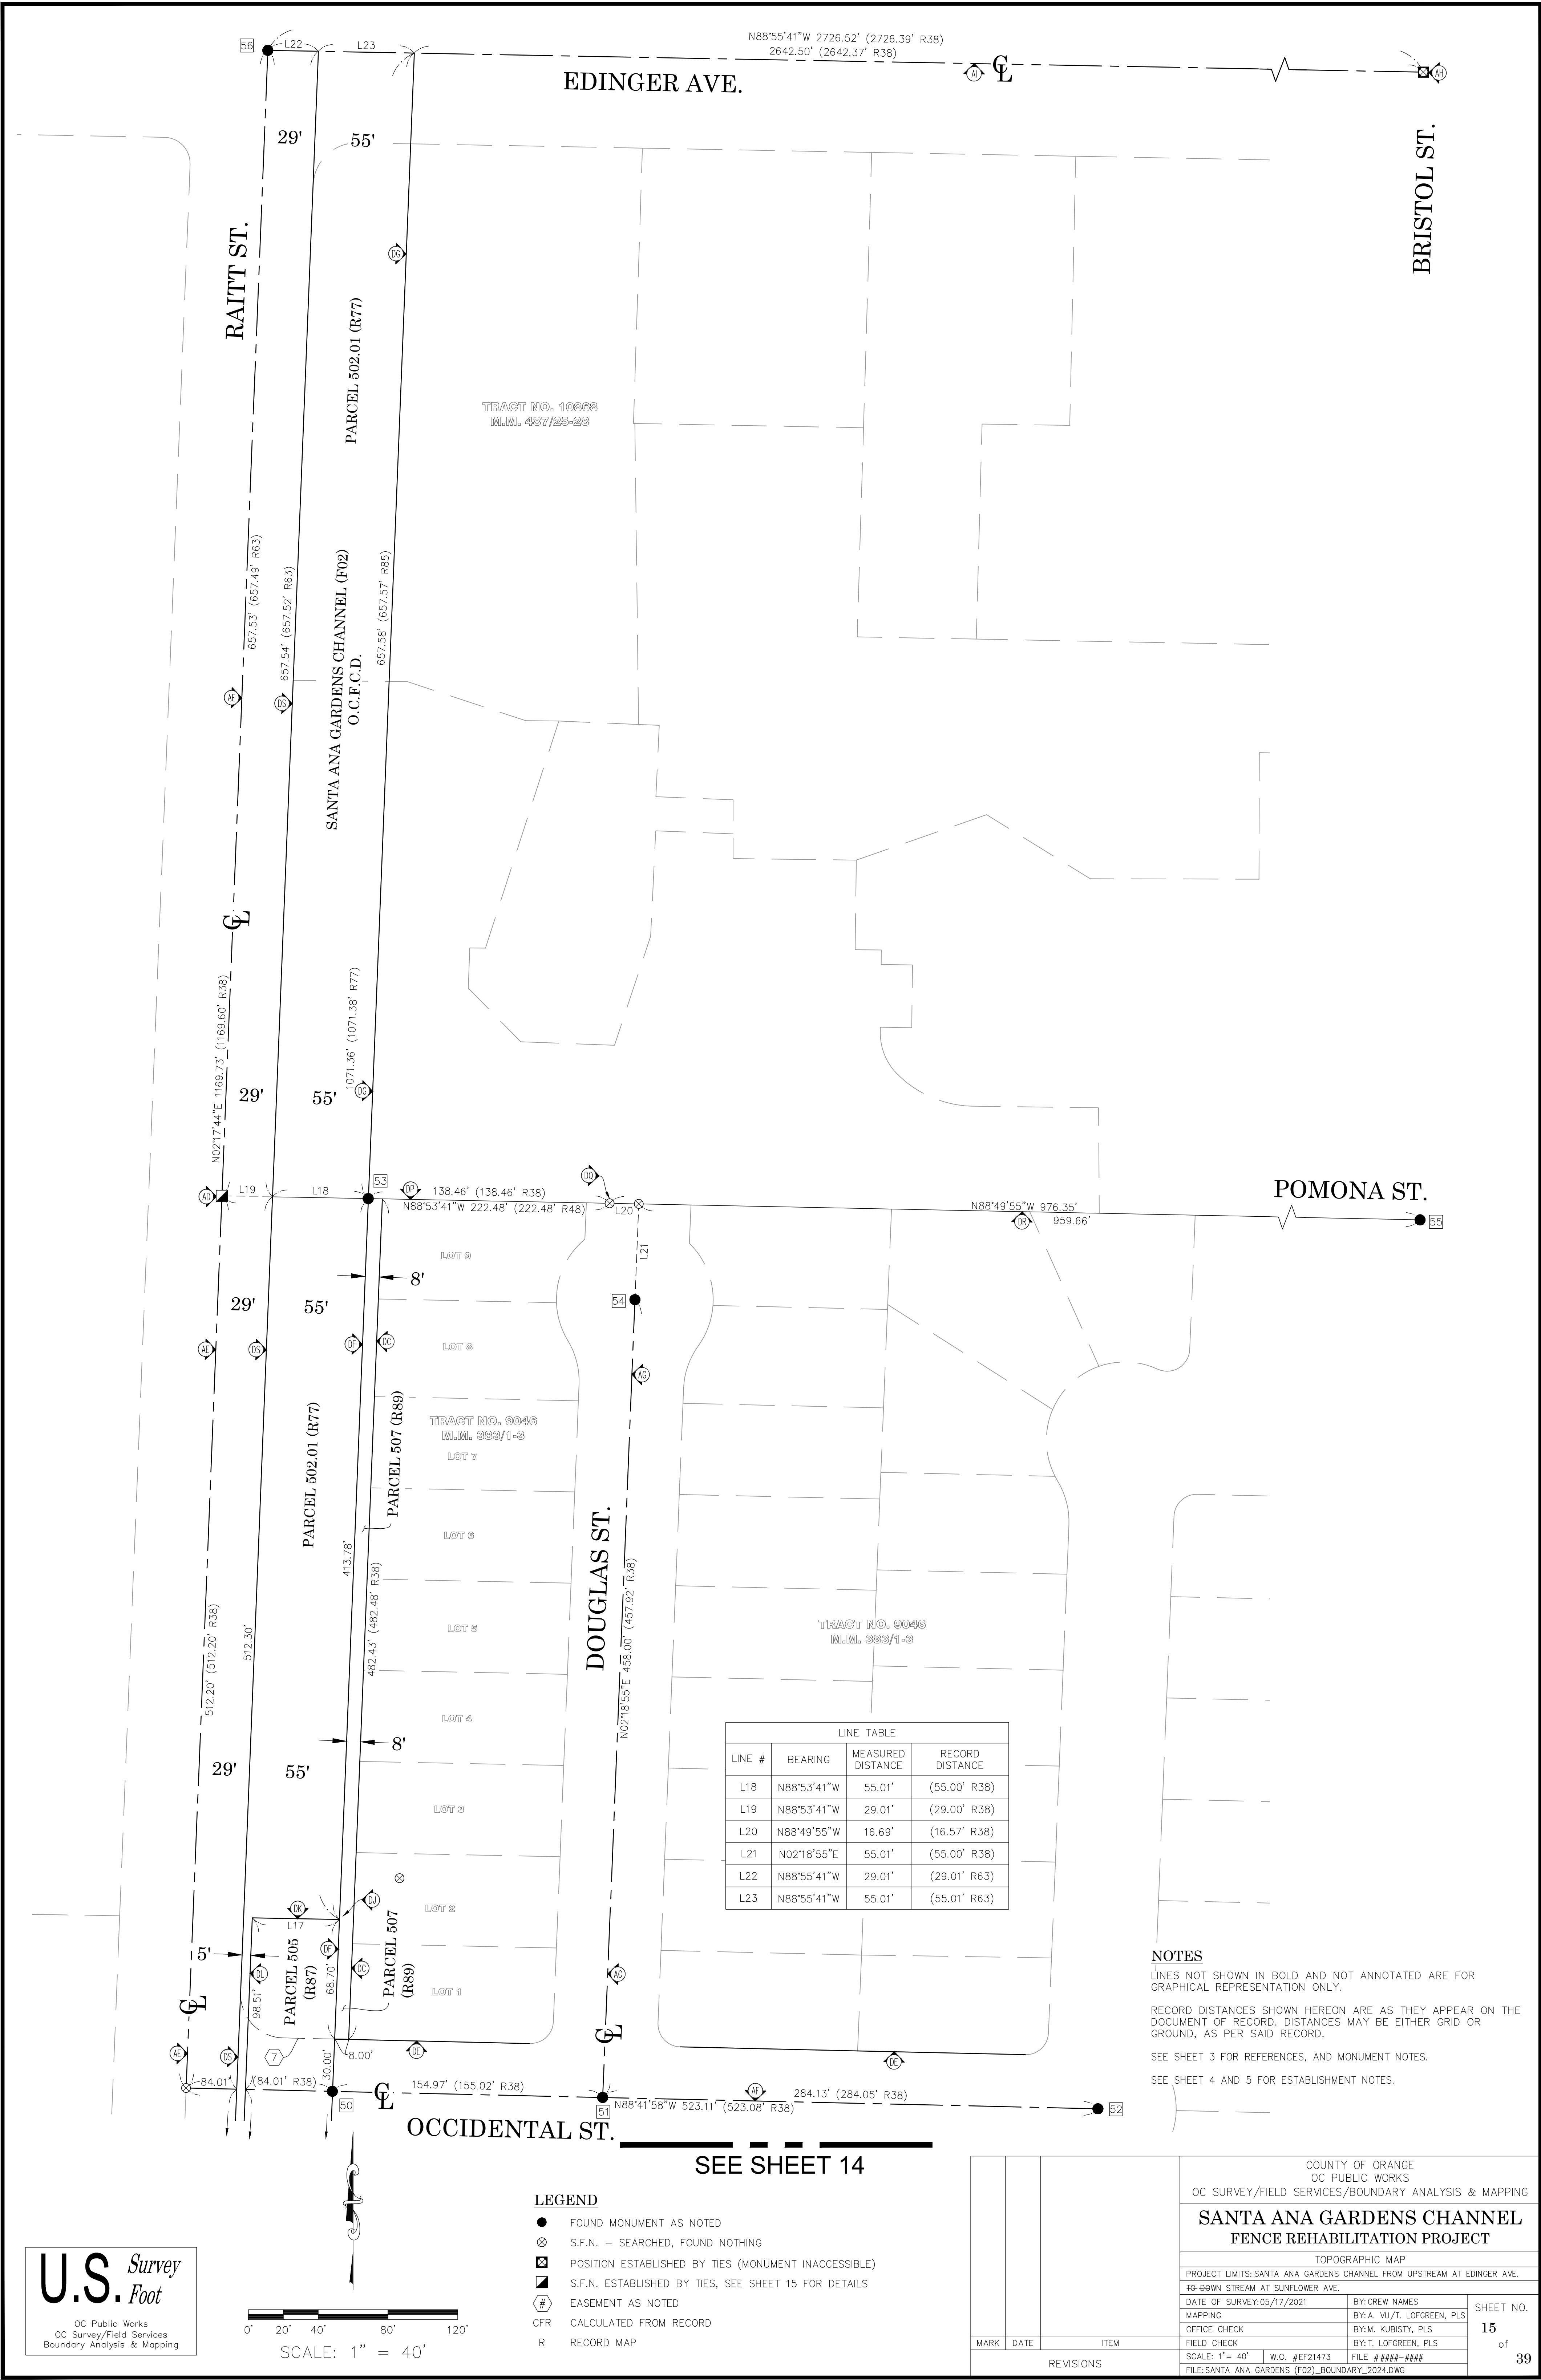

0' 20' 40' 80' 120'

SCALE: 1" = 40'

- LEGEND**
- FOUND MONUMENT AS NOTED
 - ⊗ S.F.N. - SEARCHED, FOUND NOTHING
 - ⊠ POSITION ESTABLISHED BY TIES (MONUMENT INACCESSIBLE)
 - ▣ S.F.N. ESTABLISHED BY TIES, SEE SHEET 15 FOR DETAILS
 - ⊕ EASEMENT AS NOTED
 - CFR CALCULATED FROM RECORD
 - R RECORD MAP

SEE SHEET 14

LINE TABLE			
LINE #	BEARING	MEASURED DISTANCE	RECORD DISTANCE
L18	N88°53'41"W	55.01'	(55.00' R38)
L19	N88°53'41"W	29.01'	(29.00' R38)
L20	N88°49'55"W	16.69'	(16.57' R38)
L21	N02°18'55"E	55.01'	(55.00' R38)
L22	N88°55'41"W	29.01'	(29.01' R63)
L23	N88°55'41"W	55.01'	(55.01' R63)

NOTES

LINES NOT SHOWN IN BOLD AND NOT ANNOTATED ARE FOR GRAPHICAL REPRESENTATION ONLY.

RECORD DISTANCES SHOWN HEREON ARE AS THEY APPEAR ON THE DOCUMENT OF RECORD. DISTANCES MAY BE EITHER GRID OR GROUND, AS PER SAID RECORD.

SEE SHEET 3 FOR REFERENCES, AND MONUMENT NOTES.

SEE SHEET 4 AND 5 FOR ESTABLISHMENT NOTES.

			COUNTY OF ORANGE OC PUBLIC WORKS OC SURVEY/FIELD SERVICES/BOUNDARY ANALYSIS & MAPPING			
			SANTA ANA GARDENS CHANNEL FENCE REHABILITATION PROJECT			
			TOPOGRAPHIC MAP			
			PROJECT LIMITS: SANTA ANA GARDENS CHANNEL FROM UPSTREAM AT EDINGER AVE. TO 69WN STREAM AT SUNFLOWER AVE.			
			DATE OF SURVEY:05/17/2021 MAPPING		BY: CREW NAMES BY:A. VU/T. LOFGREEN, PLS BY:M. KUBISTY, PLS BY:T. LOFGREEN, PLS	SHEET NO. 15 of 39
			OFFICE CHECK			
			FIELD CHECK			
			SCALE: 1"= 40' W.O. #EF21473			
MARK	DATE	ITEM	REVISIONS			
			FILE: #####-#### FILE: SANTA ANA GARDENS (F02)_BOUNDARY_2024.DWG			

TO 87
TO 86

N00°27'24"E 2099.76' (2099.67' R96)
1871.17' (1871.21' R95)

CL BRISTOL ST.

79

SEE SHEET 19

PARCEL MAP
PMB 41/8
POR. OF
PARCEL 1

RECORD OF SURVEY 2019-1003
RSB 310/32

LLA NO. 2017-03
INST. NO. 2018000079432, O.R.
POR. OF
PARCEL 2

TRACT NO. 6368
M.M. 233/16-17

U.S. Survey
Foot

OC Public Works
OC Survey/Field Services
Boundary Analysis & Mapping

0' 20' 40' 80' 120'

SCALE: 1" = 40'

LEGEND

- FOUND MONUMENT AS NOTED
- ⊗ S.F.N. - SEARCHED, FOUND NOTHING
- ⊠ POSITION ESTABLISHED BY TIES (MONUMENT INACCESSIBLE)
- ▣ S.F.N. ESTABLISHED BY TIES, SEE SHEET 15 FOR DETAILS
- # EASEMENT AS NOTED
- CFR CALCULATED FROM RECORD
- R RECORD MAP

LINE TABLE			
LINE #	BEARING	MEASURED DISTANCE	RECORD DISTANCE
L27	N00°51'40"E	45.00'	(45.00' R100)
L28	N48°02'28"W	60.87'	(60.94' R101)
L29	N89°08'20"W	151.22'	-----
L30	N55°51'40"E	78.45'	-----
L31	N55°51'40"E	104.60'	(104.61' R105)
L32	N55°51'40"E	183.14'	(183.06' R102)
L33	N88°52'01"W	84.34'	(84.34' R104)
L35	N89°08'47"W	67.04'	(67.04' R103)
L36	N89°08'20"W	153.14'	(153.16' R103)
L37	N00°27'39"E	60.00'	(60.00' R103)
L38	N00°27'39"E	40.06'	(40.00' R117)
L39	N00°28'39"E	45.00'	(45.00' R100)

CURVE TABLE					
CURVE #	DELTA	RADIUS	LENGTH	RECORD DELTA	RECORD RADIUS
C36	90°00'00"	110.00'	172.78'	(90°00'00" R105)	(110.00' R105)
C37	90°00'00"	80.00'	125.66'	(90°00'00" R105)	(80.00' R105)

NOTES

LINES NOT SHOWN IN BOLD AND NOT ANNOTATED ARE FOR GRAPHICAL REPRESENTATION ONLY.

RECORD DISTANCES SHOWN HEREON ARE AS THEY APPEAR ON THE DOCUMENT OF RECORD. DISTANCES MAY BE EITHER GRID OR GROUND, AS PER SAID RECORD.

SEE SHEET 3 FOR REFERENCES, AND MONUMENT NOTES.

SEE SHEET 4 AND 5 FOR ESTABLISHMENT NOTES.

PARCEL MAP
PMB 36/30

PARCEL MAP
PMB 28/7

NOT A PART OF
THIS SURVEY

TRACT NO. 11374
M.M. 501/20-21

PARCEL MAP
NO. 88-128
PMB 264/39-41

TRACT NO. 10158
M.M. 458/24-25

SEE SHEET 17

CL STEVENS AVE.

O.C.F.C.D.

SANTA ANA-DELHI CHANNEL (F01)

7152/502 O.R.

CL SUNFLOWER AVE.

1950/109-113 O.R.

N89°08'20"W 1277.94' (1277.98' R97)

TRACT NO. 11762, M.M. 511/41-42

COUNTY OF ORANGE
OC PUBLIC WORKS
OC SURVEY/FIELD SERVICES/BOUNDARY ANALYSIS & MAPPING

SANTA ANA GARDENS CHANNEL
FENCE REHABILITATION PROJECT

TOPOGRAPHIC MAP

PROJECT LIMITS: SANTA ANA GARDENS CHANNEL FROM UPSTREAM AT EDINGER AVE.

TO-DOWN STREAM AT SUNFLOWER AVE.

DATE OF SURVEY: 05/17/2021

MAPPING

OFFICE CHECK

FIELD CHECK

SCALE: 1" = 40'

FILE: SANTA ANA GARDENS (F02)_BOUNDARY_2024.DWG

BY: CREW NAMES

BY: A. VU/T. LOFGREEN, PLS

BY: M. KUBISTY, PLS

BY: T. LOFGREEN, PLS

W.O. #EF21473

FILE: #####

SHEET NO.

16

of

39

REVISIONS

MARK

DATE


ITEM

SEE SHEET 16

SEE SHEET 18

LINE TABLE			
LINE #	BEARING	MEASURED DISTANCE	RECORD DISTANCE
L33	N88°52'01"W	84.34'	(84.34' R104)
L34	N88°52'01"W	20.99'	(21.00' R107)

CURVE TABLE						
CURVE #	DELTA	RADIUS	LENGTH	RECORD DELTA	RECORD RADIUS	RECORD LENGTH
C38	37°02'23"	168.00'	108.60'	(37°02'15" R103)	(168.00' R103)	(108.60' R103)
C39	89°39'23"	168.00'	262.88'	(89°39'22" R102)	(168.00' R102)	(262.88' R102)

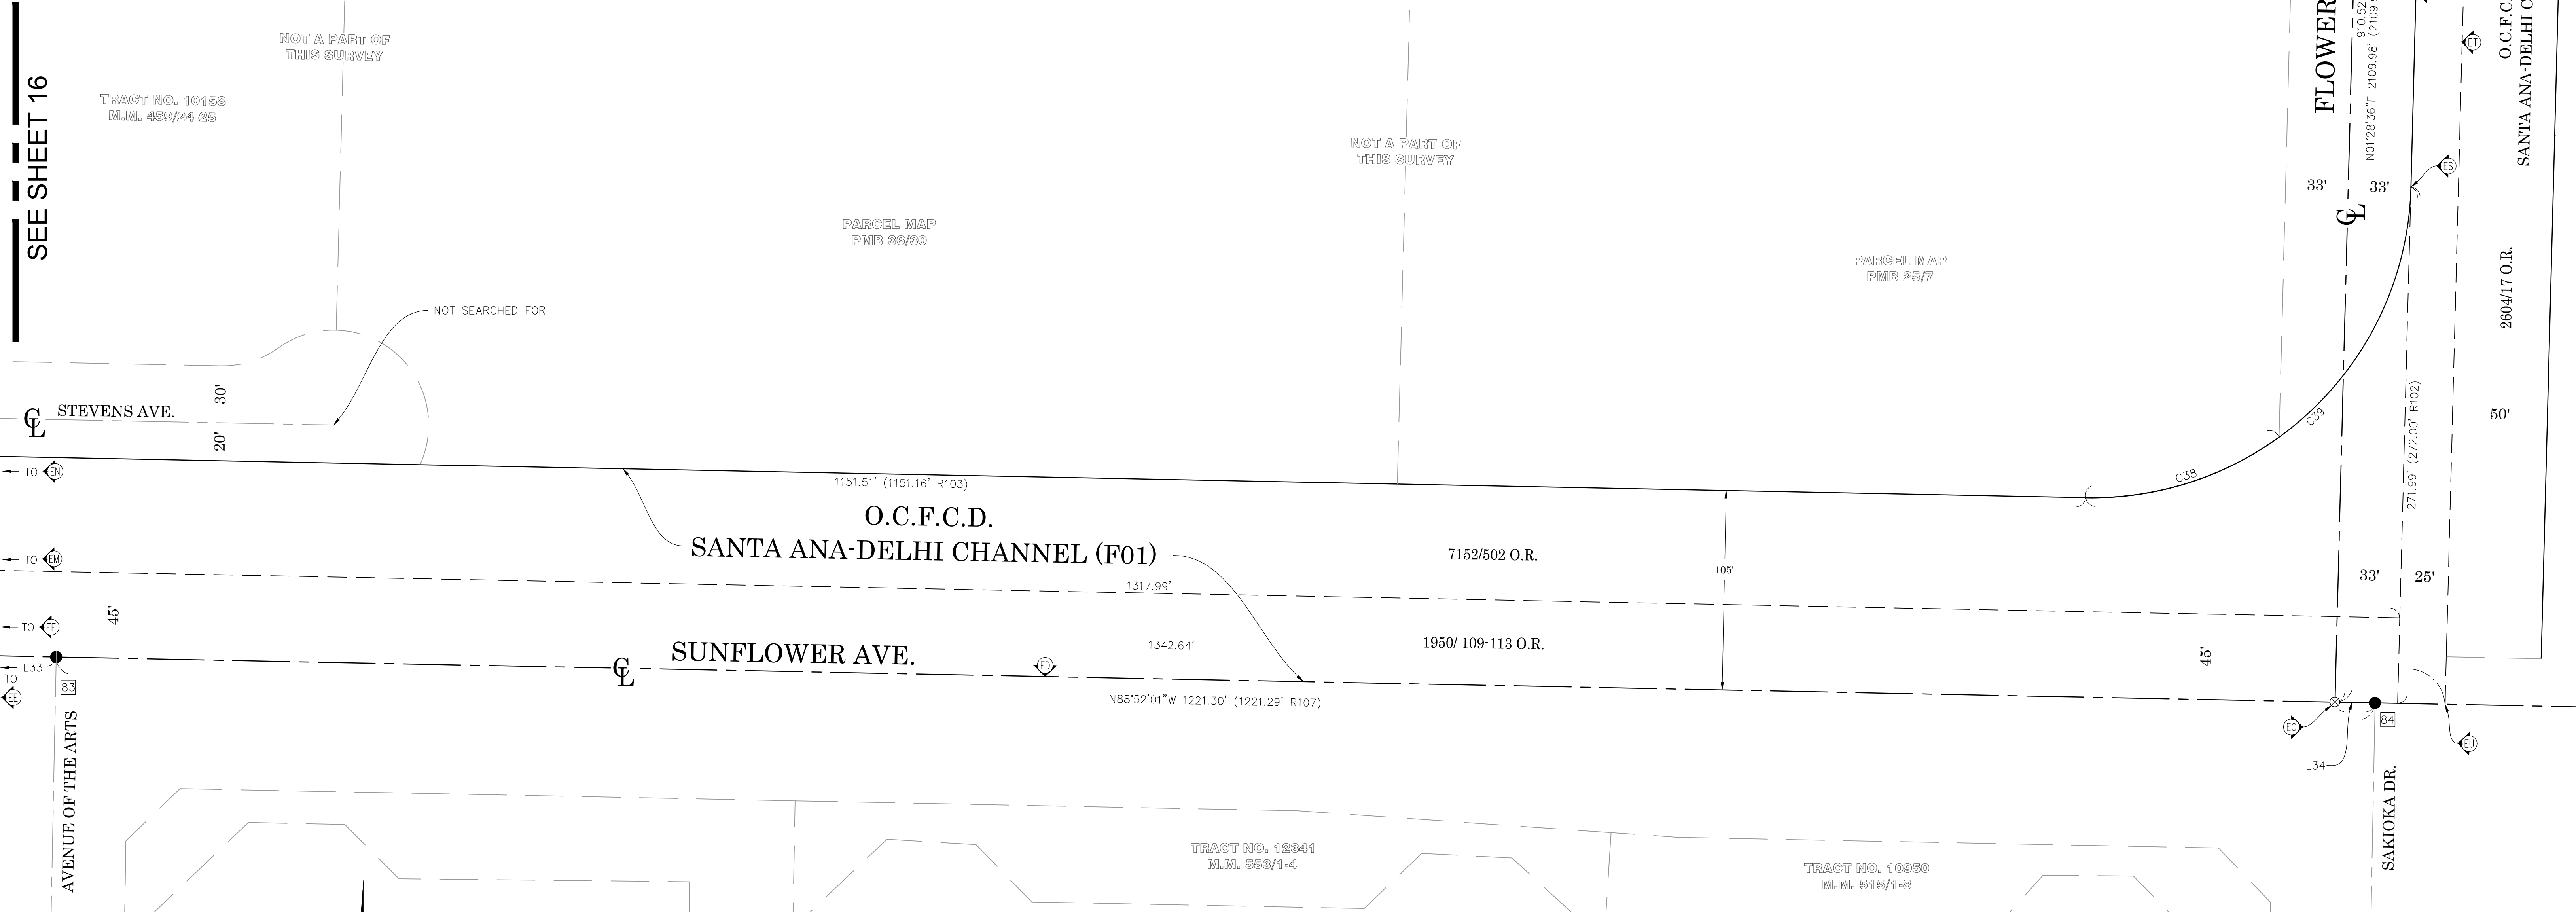

LEGEND

- FOUND MONUMENT AS NOTED
- ⊗ S.F.N. - SEARCHED, FOUND NOTHING
- ⊠ POSITION ESTABLISHED BY TIES (MONUMENT INACCESSIBLE)
- ▣ S.F.N. ESTABLISHED BY TIES, SEE SHEET 15 FOR DETAILS
- ⬡ EASEMENT AS NOTED
- CFR CALCULATED FROM RECORD
- R RECORD MAP

NOTES



LINES NOT SHOWN IN BOLD AND NOT ANNOTATED ARE FOR GRAPHICAL REPRESENTATION ONLY.

RECORD DISTANCES SHOWN HEREON ARE AS THEY APPEAR ON THE DOCUMENT OF RECORD. DISTANCES MAY BE EITHER GRID OR GROUND, AS PER SAID RECORD.

SEE SHEET 3 FOR REFERENCES, AND MONUMENT NOTES.

SEE SHEET 4 AND 5 FOR ESTABLISHMENT NOTES.

		COUNTY OF ORANGE OC PUBLIC WORKS OC SURVEY/FIELD SERVICES/BOUNDARY ANALYSIS & MAPPING				
		SANTA ANA GARDENS CHANNEL FENCE REHABILITATION PROJECT				
		TOPOGRAPHIC MAP				
		PROJECT LIMITS: SANTA ANA GARDENS CHANNEL FROM UPSTREAM AT EDINGER AVE. TO-DOWN STREAM AT SUNFLOWER AVE.				
MARK	DATE	ITEM	DATE OF SURVEY: 05/17/2021		BY: CREW NAMES	SHEET NO. 17 of 39
			MAPPING		BY: A. VU/T. LOFGREEN, PLS	
			OFFICE CHECK		BY: M. KUBISTY, PLS	
			FIELD CHECK		BY: T. LOFGREEN, PLS	
			SCALE: 1" = 40'		W.O. #EF21473	
REVISIONS			FILE: SANTA ANA GARDENS (F02)_BOUNDARY_2024.DWG			

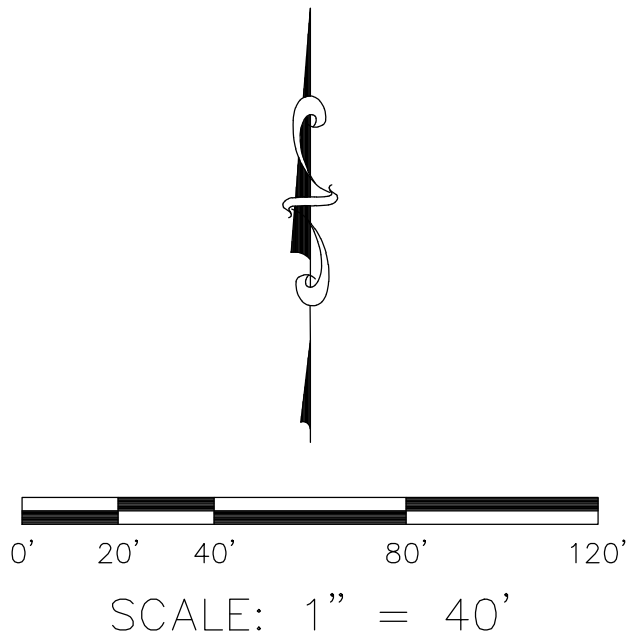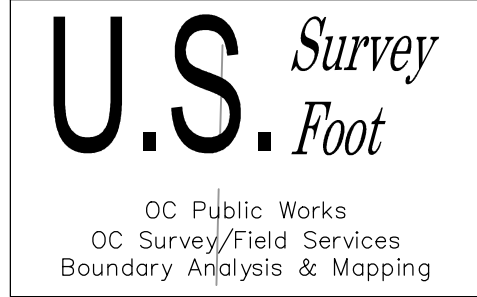

LEGEND

- FOUND MONUMENT AS NOTED
- ⊗ S.F.N. - SEARCHED, FOUND NOTHING
- ⊠ POSITION ESTABLISHED BY TIES (MONUMENT INACCESSIBLE)
- ▣ S.F.N. ESTABLISHED BY TIES, SEE SHEET 15 FOR DETAILS
- ⬡ EASEMENT AS NOTED
- CFR CALCULATED FROM RECORD
- R RECORD MAP

NOTES

LINES NOT SHOWN IN BOLD AND NOT ANNOTATED ARE FOR GRAPHICAL REPRESENTATION ONLY.


RECORD DISTANCES SHOWN HEREON ARE AS THEY APPEAR ON THE DOCUMENT OF RECORD. DISTANCES MAY BE EITHER GRID OR GROUND, AS PER SAID RECORD.

SEE SHEET 3 FOR REFERENCES, AND MONUMENT NOTES.

SEE SHEET 4 AND 5 FOR ESTABLISHMENT NOTES.



SEE SHEET 17

			COUNTY OF ORANGE OC PUBLIC WORKS OC SURVEY/FIELD SERVICES/BOUNDARY ANALYSIS & MAPPING						
			SANTA ANA GARDENS CHANNEL FENCE REHABILITATION PROJECT						
			TOPOGRAPHIC MAP						
			PROJECT LIMITS: SANTA ANA GARDENS CHANNEL FROM UPSTREAM AT EDINGER AVE. TO DOWN STREAM AT SUNFLOWER AVE.						
			DATE OF SURVEY: 05/17/2021		BY: CREW NAMES		SHEET NO. 18 of 39		
			MAPPING		BY: A. VU/T. LOFGREEN, PLS				
			OFFICE CHECK		BY: M. KUBISTY, PLS				
			FIELD CHECK		BY: T. LOFGREEN, PLS				
			MARK	DATE	ITEM	SCALE: 1"= 40'		W.O. #EF21473	FILE #####-####
			REVISIONS			FILE: SANTA ANA GARDENS (F02)_BOUNDARY_2024.DWG			

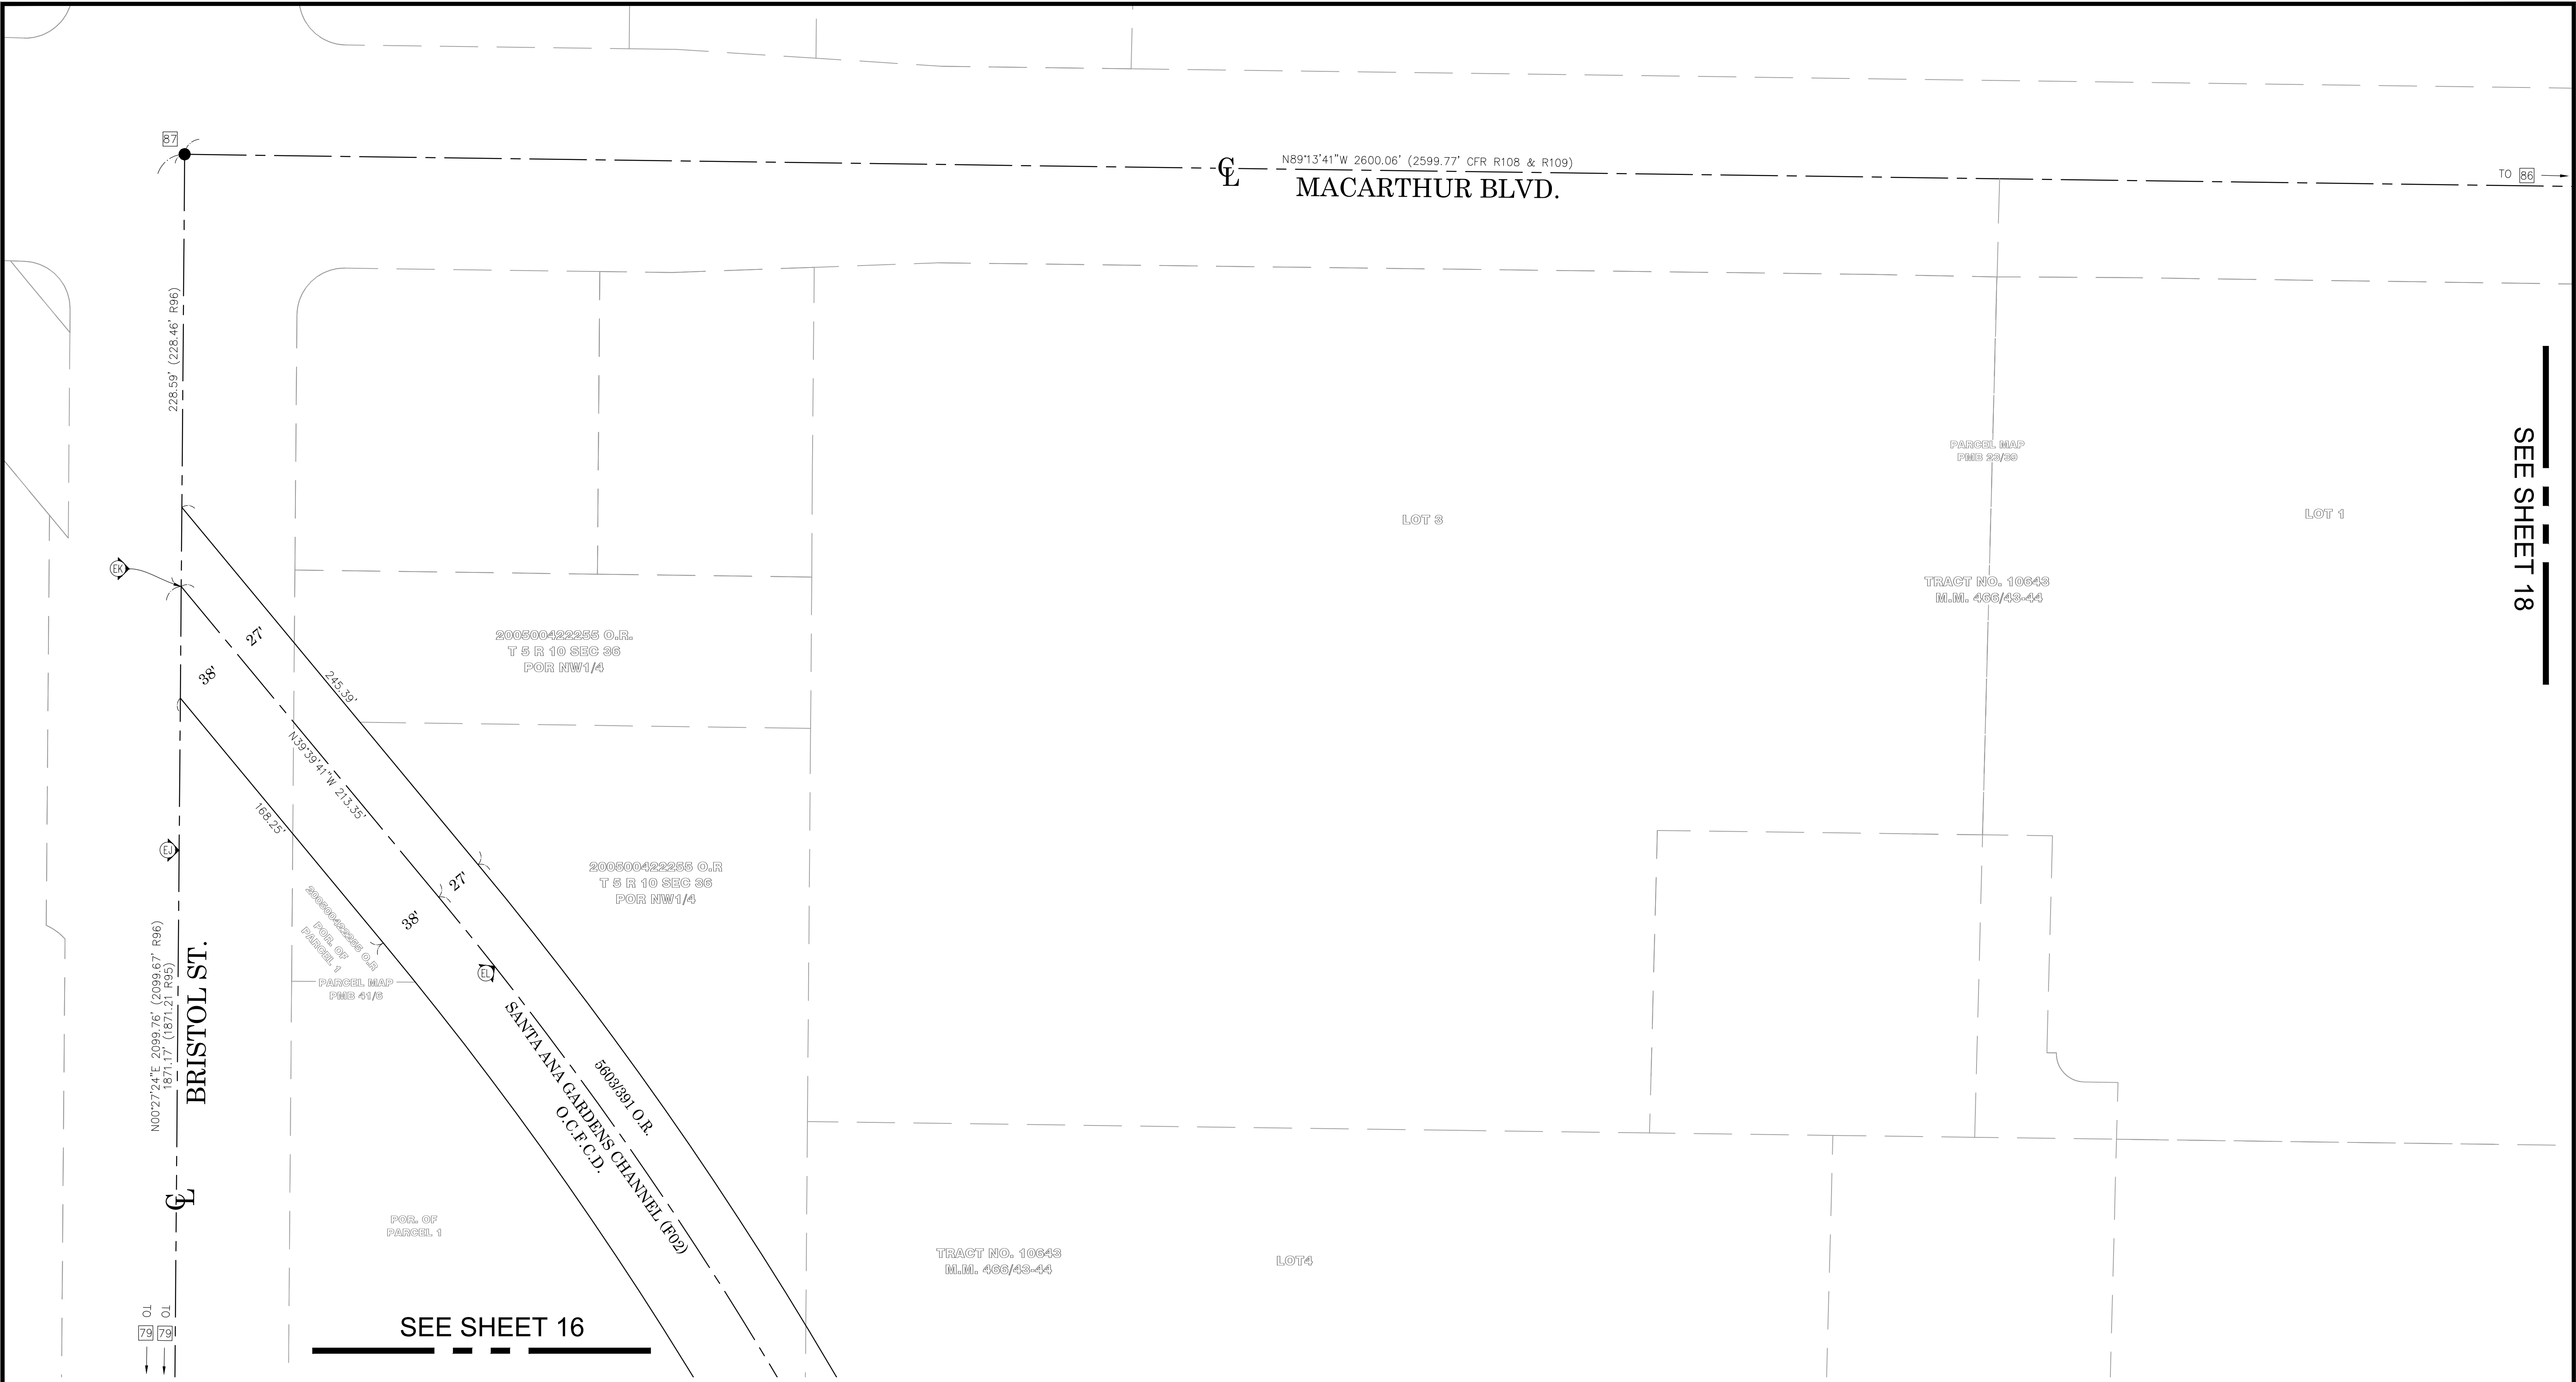

SEE SHEET 18

SEE SHEET 16

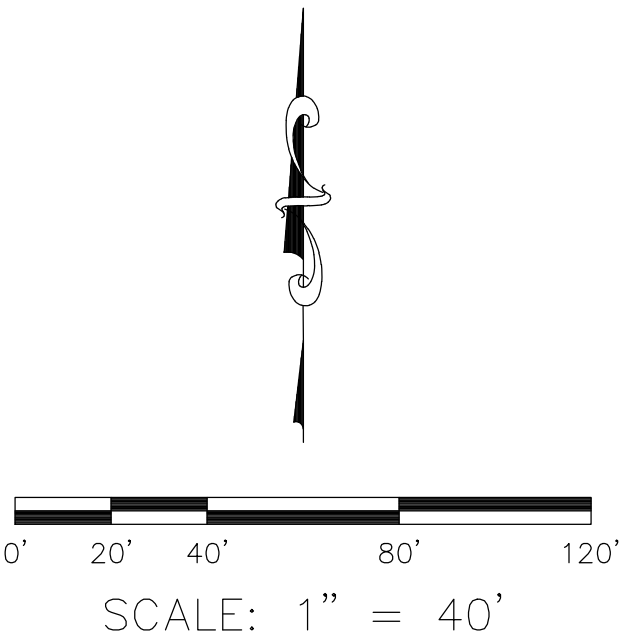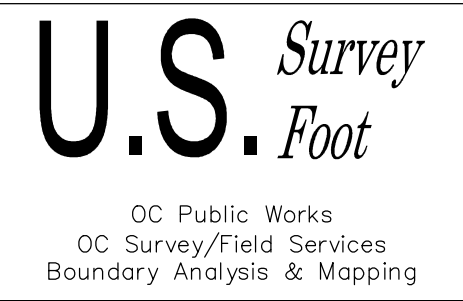

LEGEND

- FOUND MONUMENT AS NOTED
- ⊗ S.F.N. - SEARCHED, FOUND NOTHING
- ⊗ POSITION ESTABLISHED BY TIES (MONUMENT INACCESSIBLE)
- ⬢ S.F.N. ESTABLISHED BY TIES, SEE SHEET 15 FOR DETAILS
- ⬢ EASEMENT AS NOTED
- CFR CALCULATED FROM RECORD
- R RECORD MAP

NOTES


LINES NOT SHOWN IN BOLD AND NOT ANNOTATED ARE FOR GRAPHICAL REPRESENTATION ONLY.

RECORD DISTANCES SHOWN HEREON ARE AS THEY APPEAR ON THE DOCUMENT OF RECORD. DISTANCES MAY BE EITHER GRID OR GROUND, AS PER SAID RECORD.


SEE SHEET 3 FOR REFERENCES, AND MONUMENT NOTES.

SEE SHEET 4 AND 5 FOR ESTABLISHMENT NOTES.


				COUNTY OF ORANGE OC PUBLIC WORKS OC SURVEY/FIELD SERVICES/BOUNDARY ANALYSIS & MAPPING	
		SANTA ANA GARDENS CHANNEL FENCE REHABILITATION PROJECT			
		TOPOGRAPHIC MAP			
		PROJECT LIMITS: SANTA ANA GARDENS CHANNEL FROM UPSTREAM AT EDINGER AVE. TO DOWN STREAM AT SUNFLOWER AVE.			
		DATE OF SURVEY: 05/17/2021		BY: CREW NAMES	
		MAPPING		BY: A. VU/T. LOFGREEN, PLS	
		OFFICE CHECK		BY: M. KUBISTY, PLS	
MARK	DATE	ITEM		FIELD CHECK	
		SCALE: 1"= 40'		W.O. #EF21473	
		FILE: SANTA ANA GARDENS (F02)_BOUNDARY_2024.DWG		FILE: #####-####	
		REVISIONS			
				SHEET NO. 19 of 39	

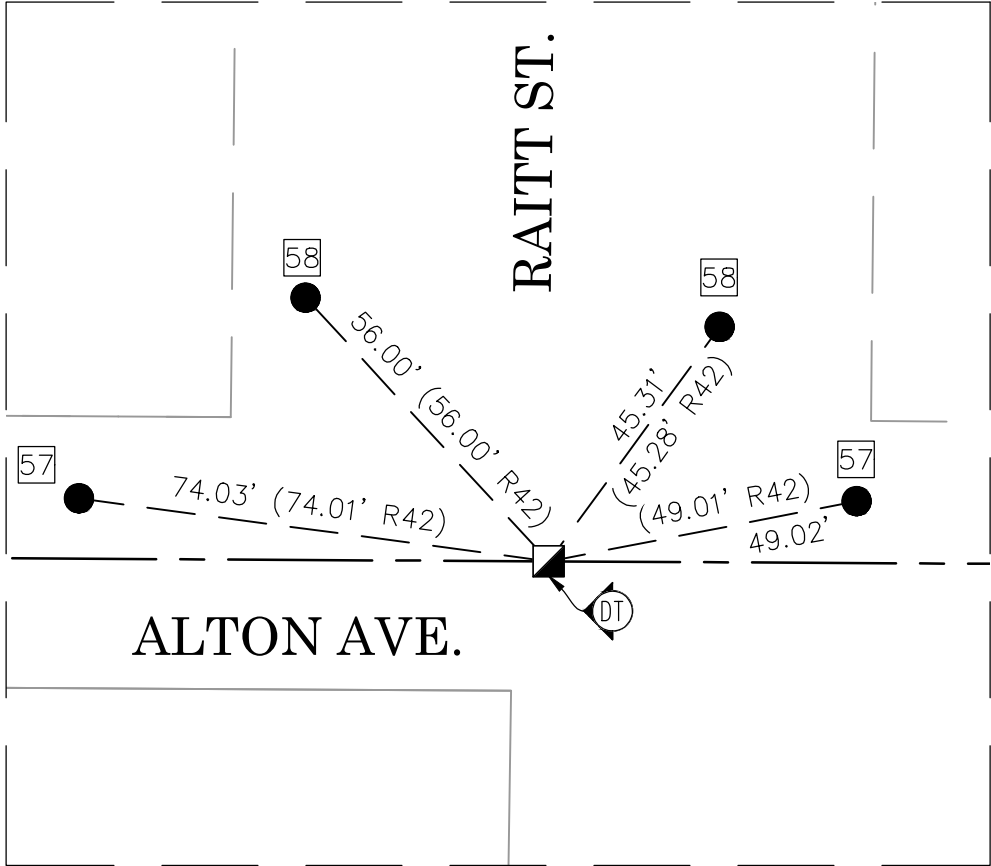


DETAIL A
NTS

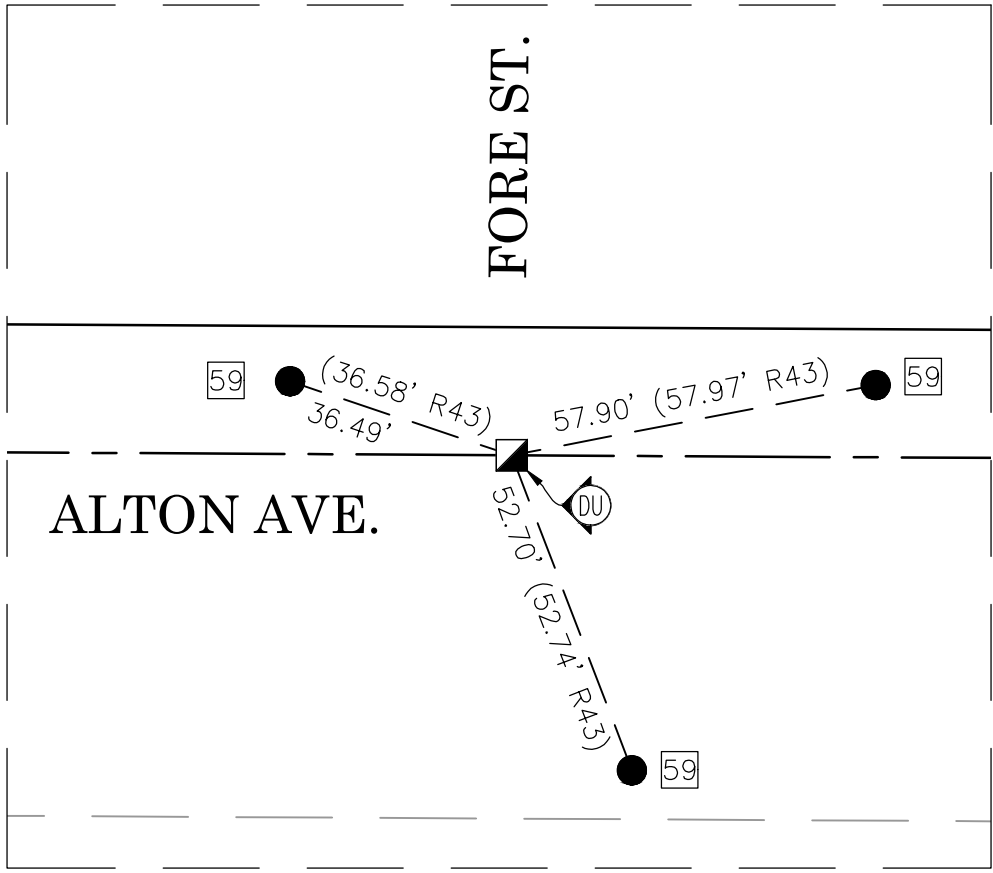

DETAIL B
NTS

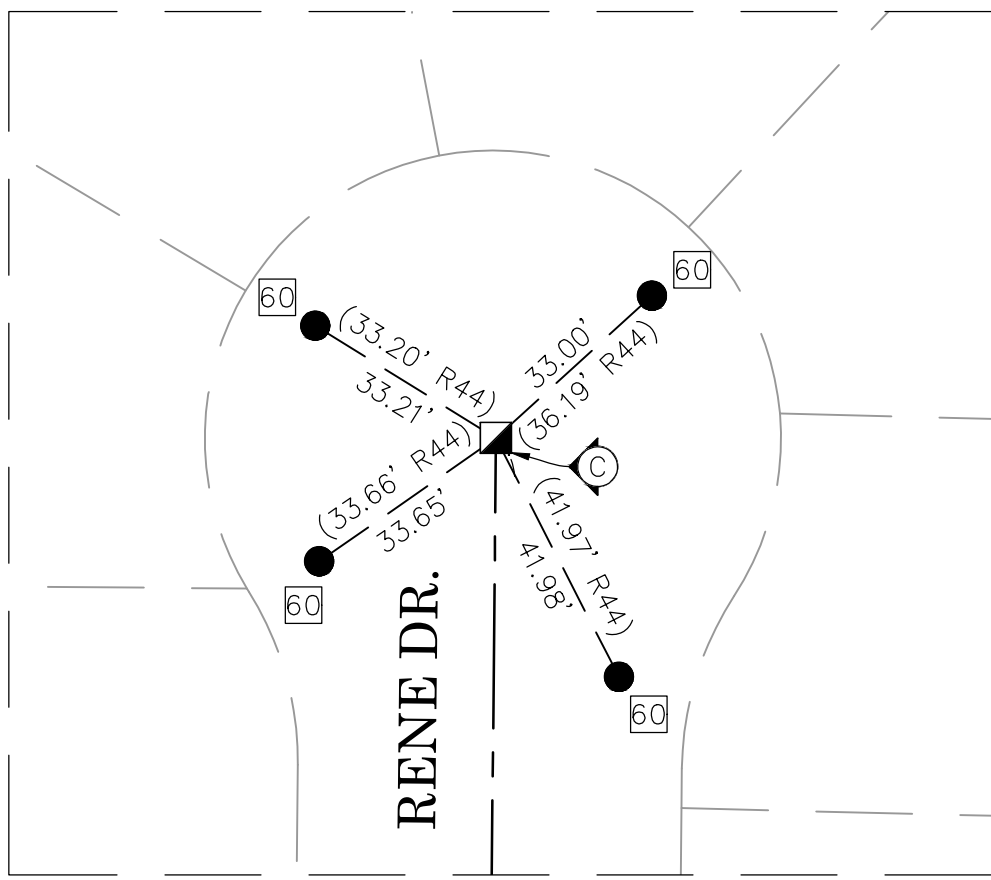


DETAIL C
NTS

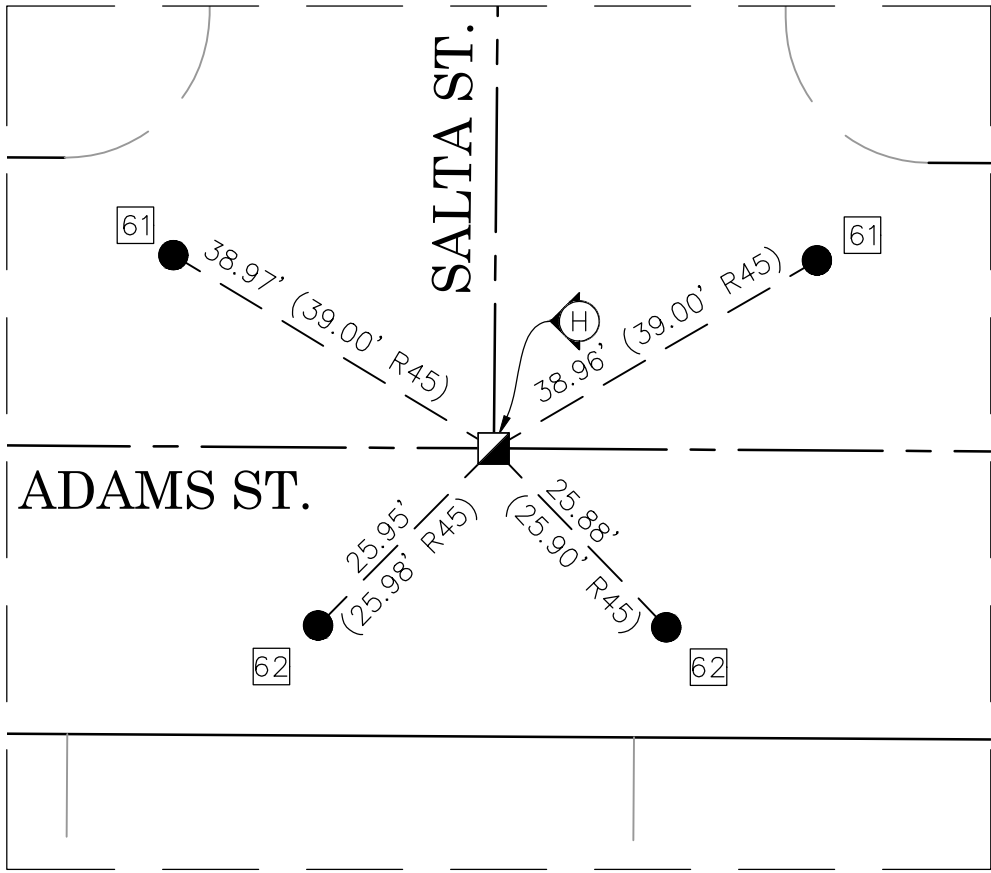


DETAIL D
NTS




DETAIL E
NTS

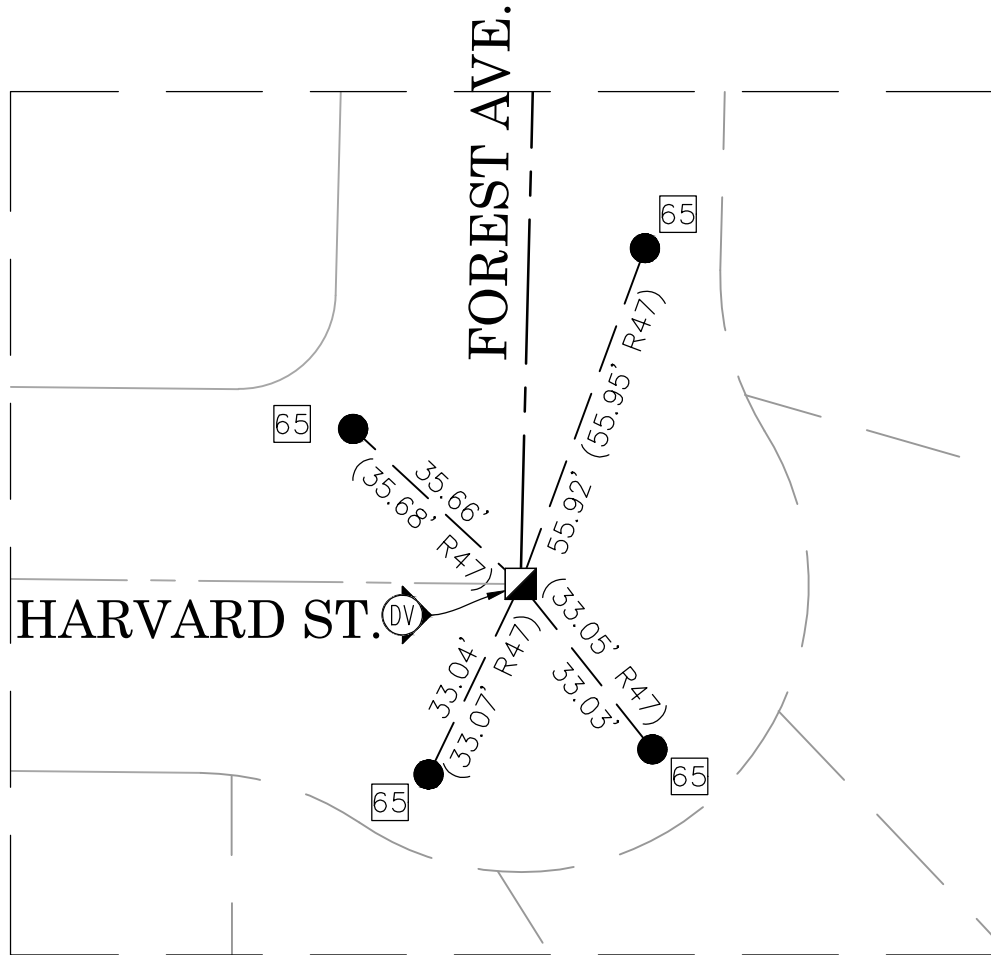


DETAIL F
NTS

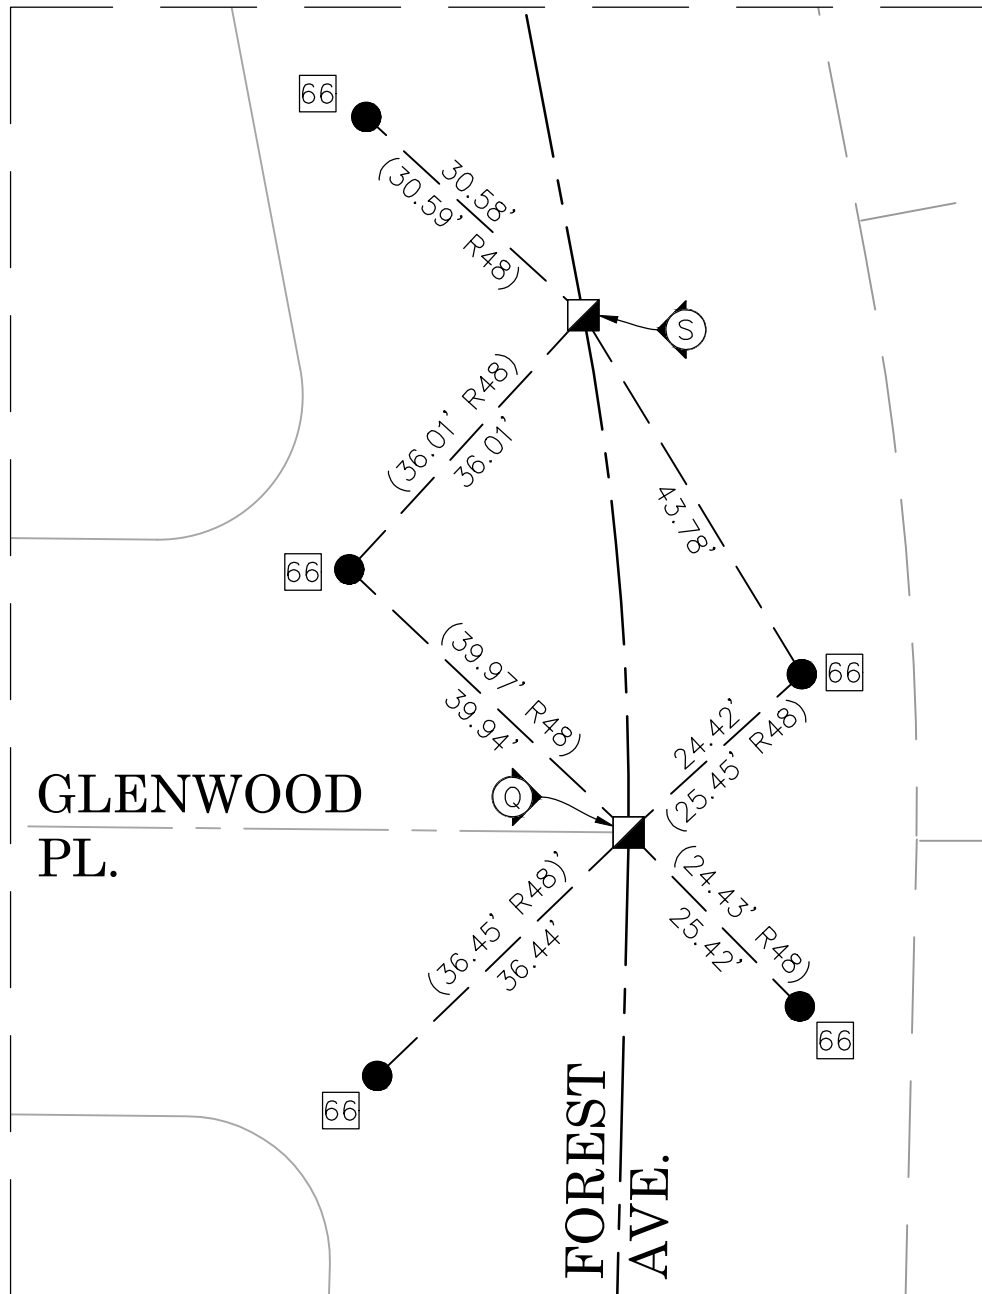


DETAIL G
NTS

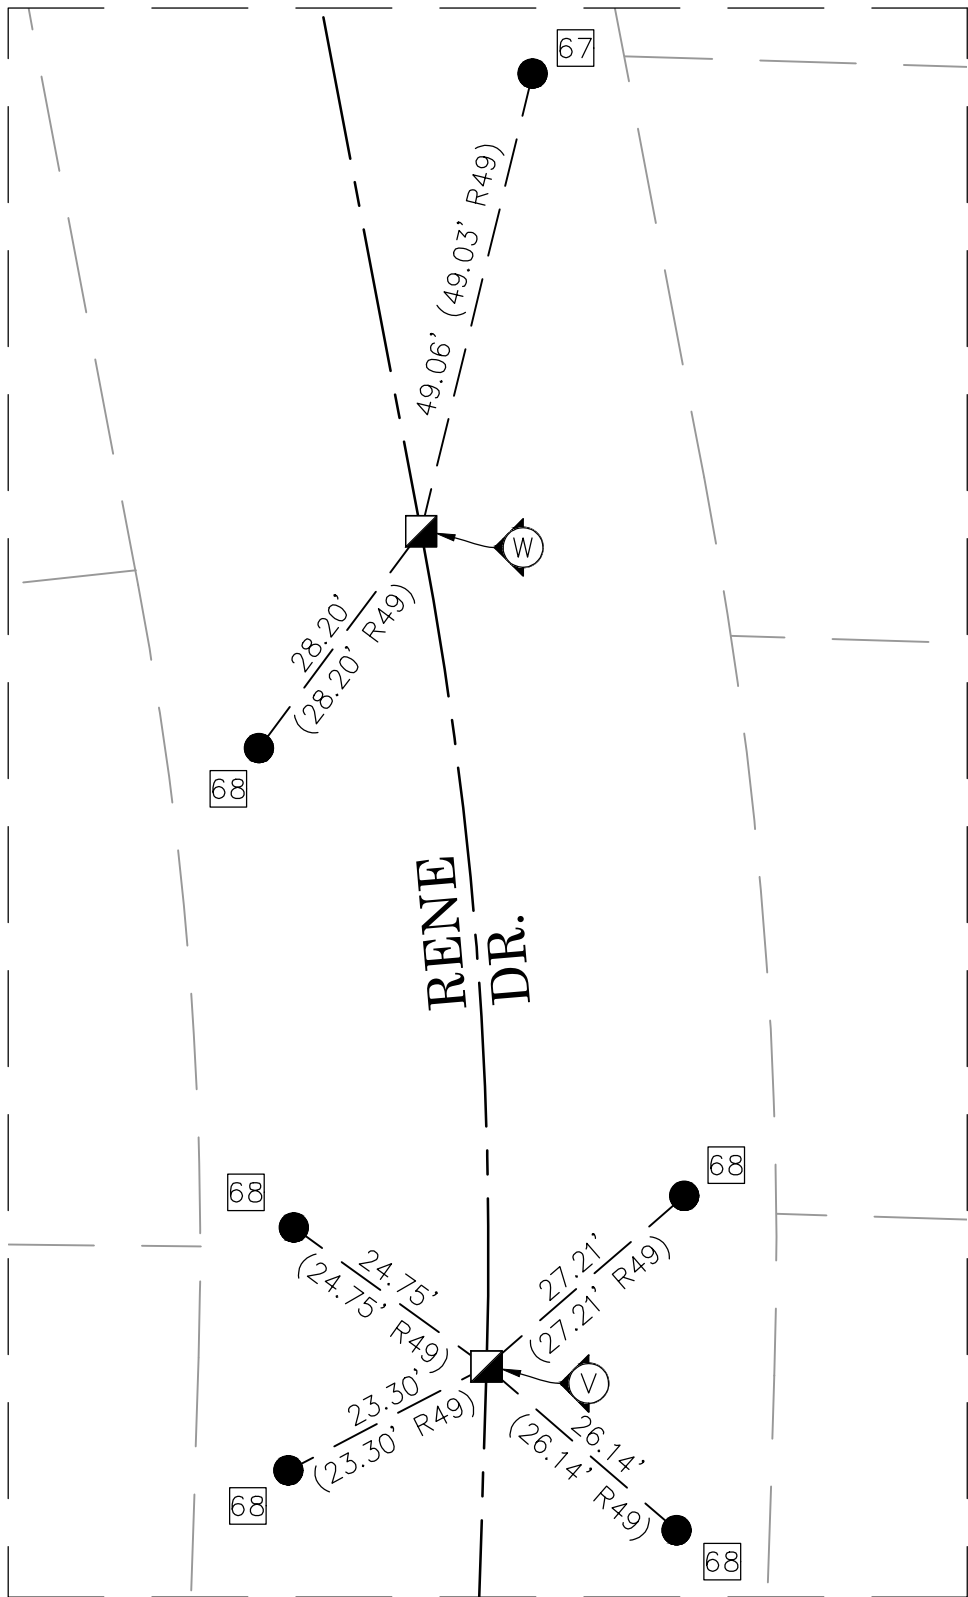


DETAIL H
NTS

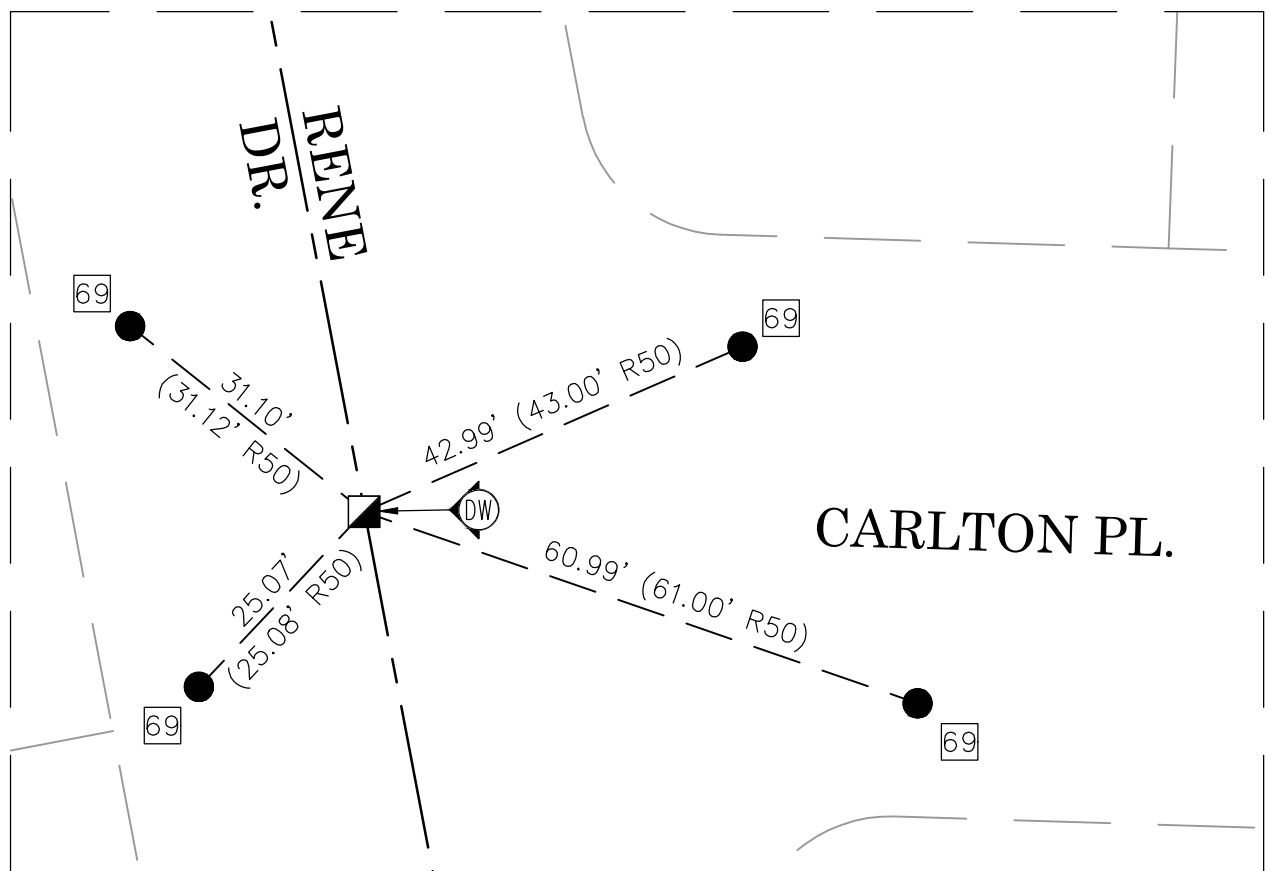


DETAIL I
NTS

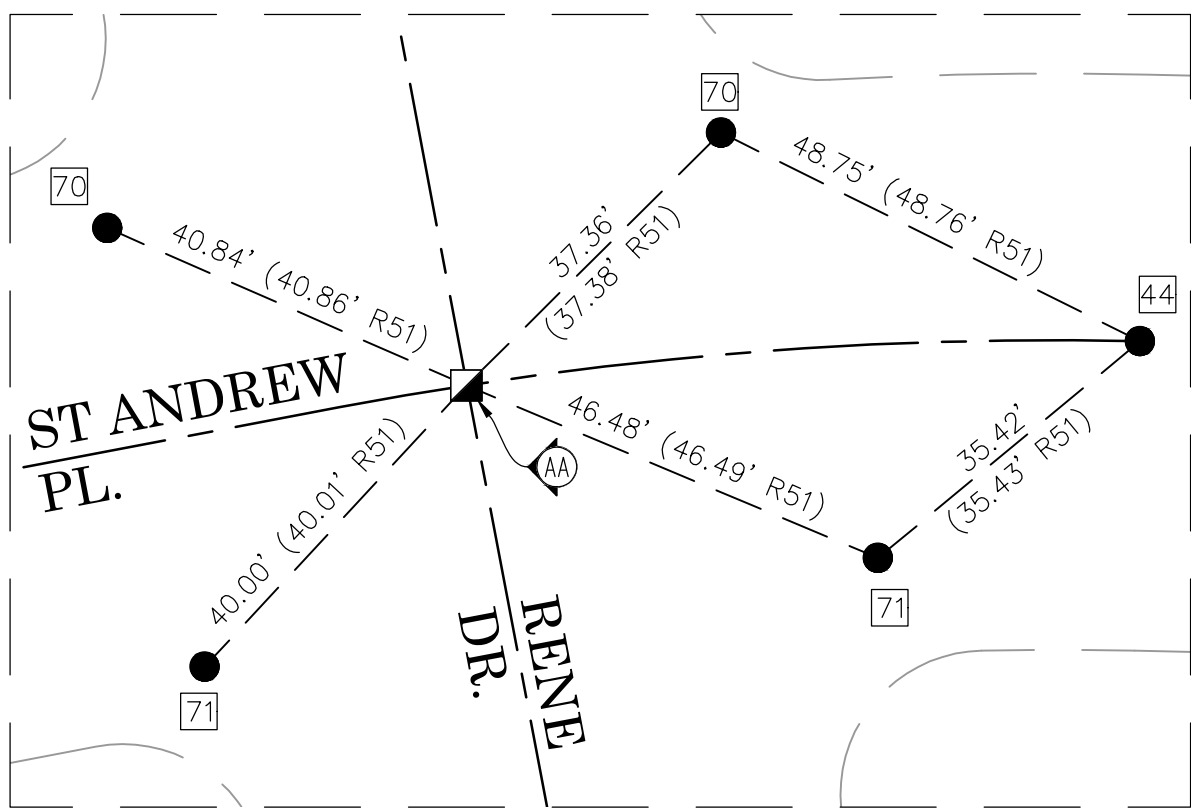


DETAIL J
NTS

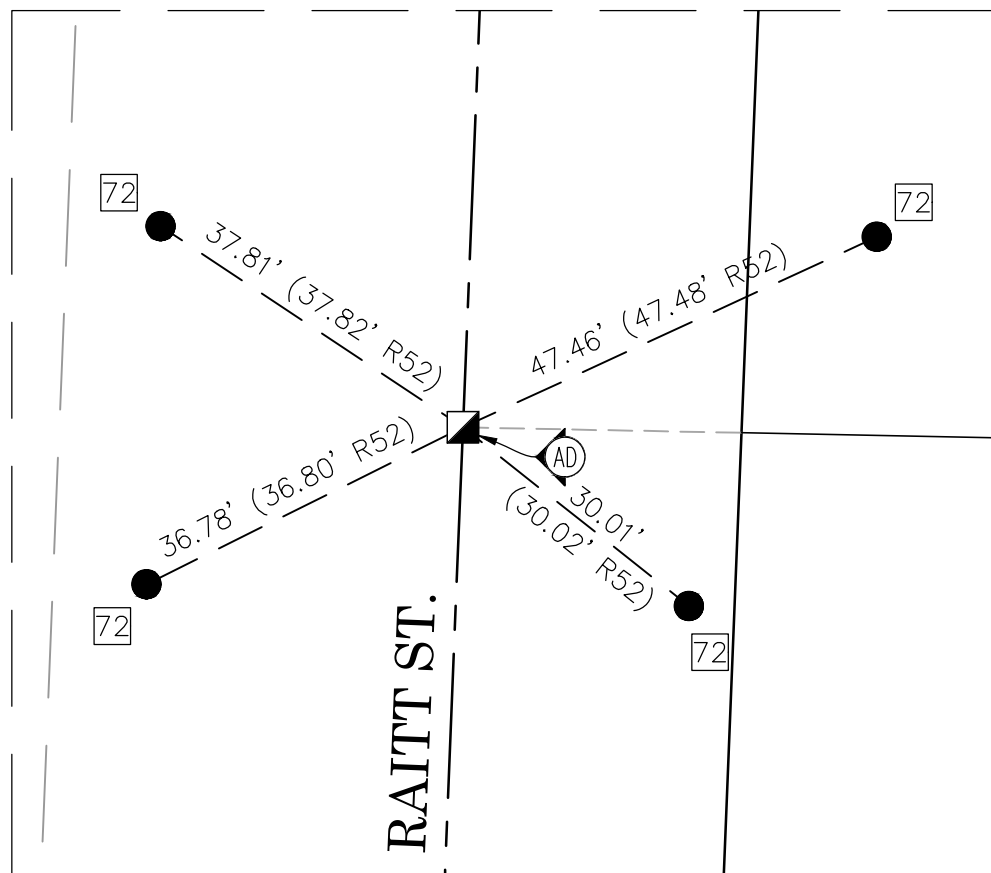

DETAIL K
NTS

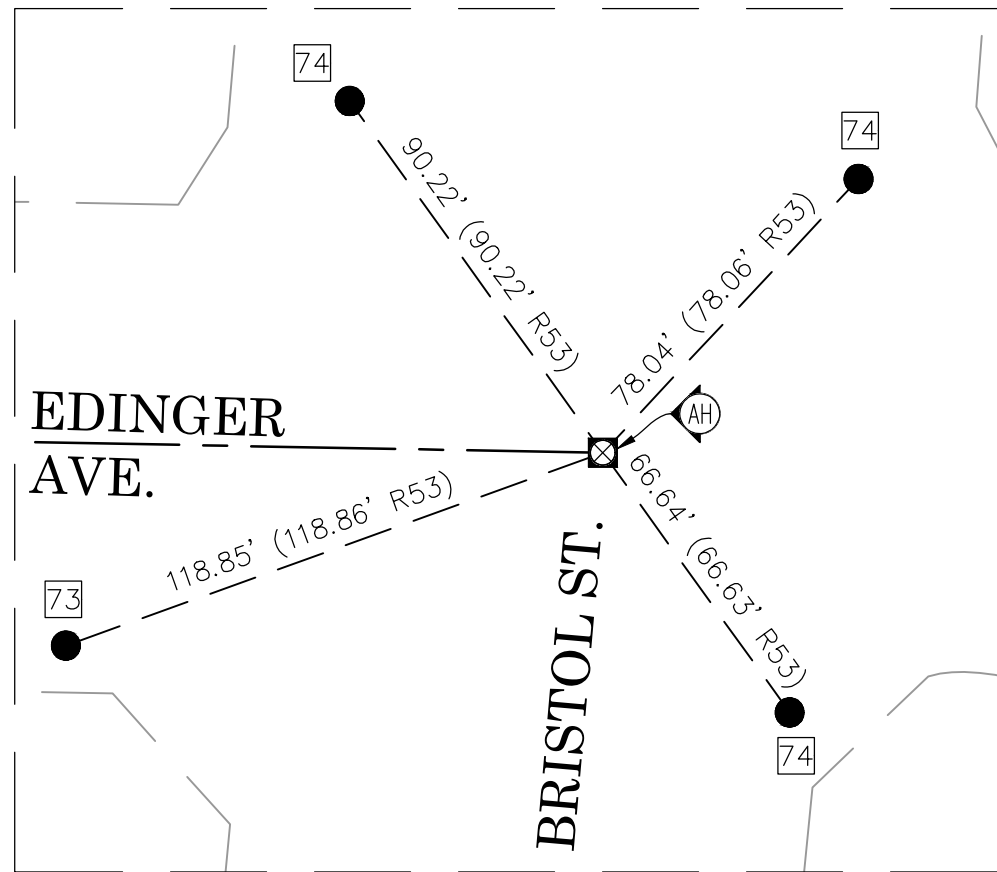

DETAIL L
NTS

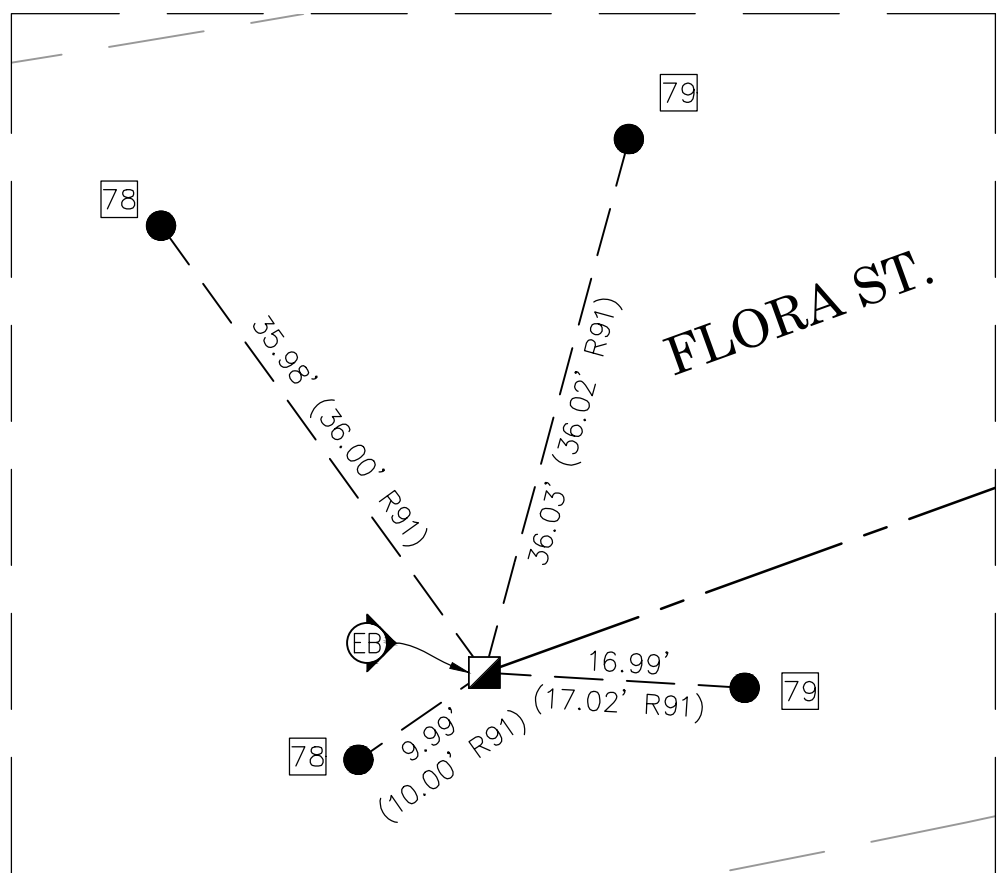

DETAIL M
NTS

NOTES

LINES NOT SHOWN IN BOLD AND NOT ANNOTATED ARE FOR GRAPHICAL REPRESENTATION ONLY.

RECORD DISTANCES SHOWN HEREON ARE AS THEY APPEAR ON THE DOCUMENT OF RECORD. DISTANCES MAY BE EITHER GRID OR GROUND, AS PER SAID RECORD.


MONUMENT SYMBOLS CONTAIN LIVE HYPERLINKS TO IMAGES, IF THEY EXIST, OF RESPECTIVE MONUMENT.

SEE SHEET 3 FOR REFERENCE AND MONUMENT NOTES.


SEE SHEET 4 FOR ESTABLISHMENT NOTES.

LEGEND


- FOUND MONUMENT AS NOTED
- ⊗ S.F.N. - SEARCHED, FOUND NOTHING
- ⊠ POSITION ESTABLISHED BY TIES (MONUMENT INACCESSIBLE)
- S.F.N. ESTABLISHED BY TIES, SEE SHEET 15 FOR DETAILS
- # EASEMENT AS NOTED
- CFR CALCULATED FROM RECORD
- R RECORD MAP

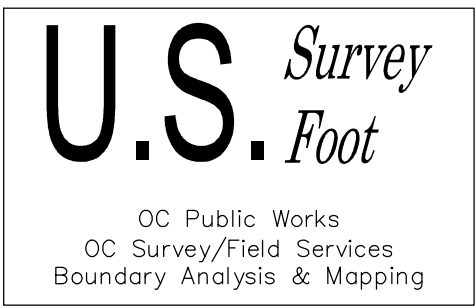


			COUNTY OF ORANGE OC PUBLIC WORKS OC SURVEY/FIELD SERVICES/BOUNDARY ANALYSIS & MAPPING			
			SANTA ANA GARDENS CHANNEL FENCE REHABILITATION PROJECT			
			TOPOGRAPHIC MAP			
			PROJECT LIMITS: SANTA ANA GARDENS CHANNEL FROM UPSTREAM AT EDINGER AVE. TO BOWN STREAM AT SUNFLOWER AVE.			
DATE OF SURVEY: 05/17/2021		BY: CREW NAMES		SHEET NO. 20 of 39		
MAPPING		BY: A. WU/T. LOFGREEN, PLS				
OFFICE CHECK		BY: M. KUBISTY, PLS				
FIELD CHECK		BY: T. LOFGREEN, PLS				
MARK	DATE	ITEM	SCALE: N.T.S.	W.O. #EF21473	FILE: #####-####	
REVISIONS			FILE: SANTA ANA GARDENS (F02).BOUNDARY_2024.DWG			

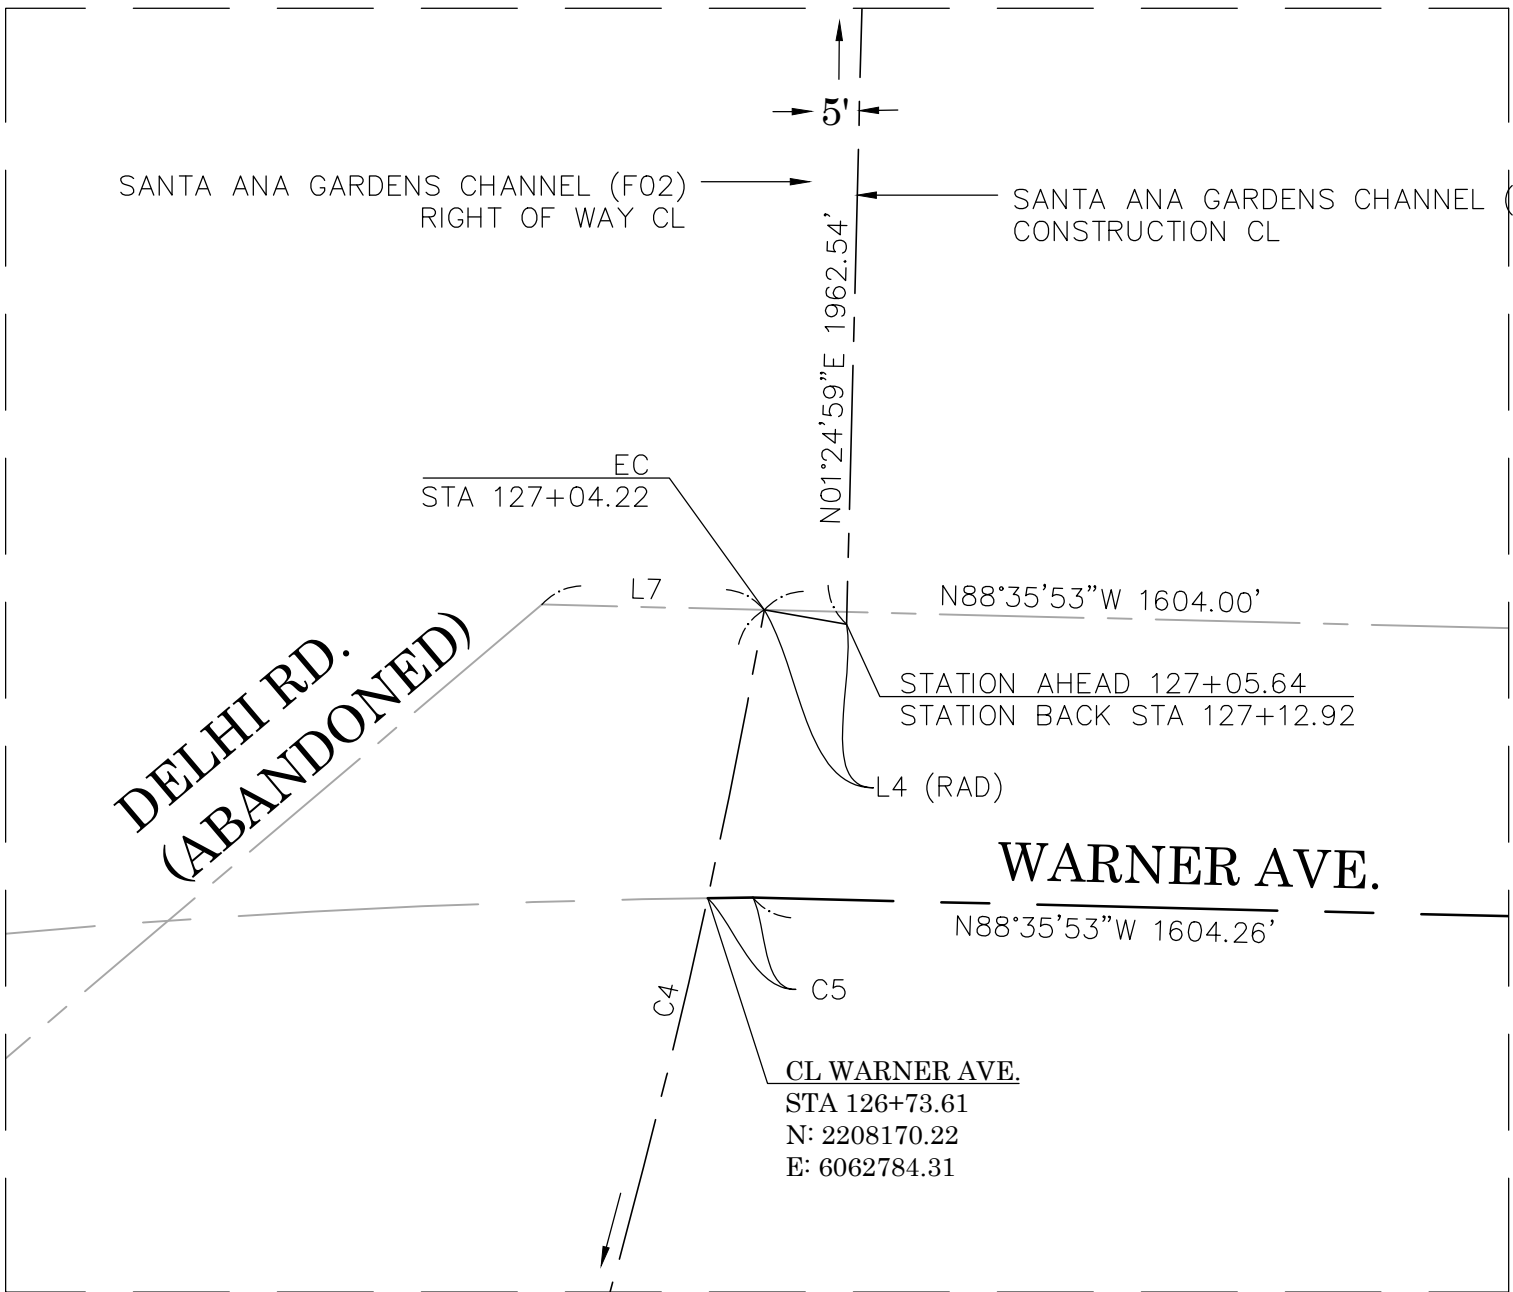

DETAIL A
SCALE: 1"=20'

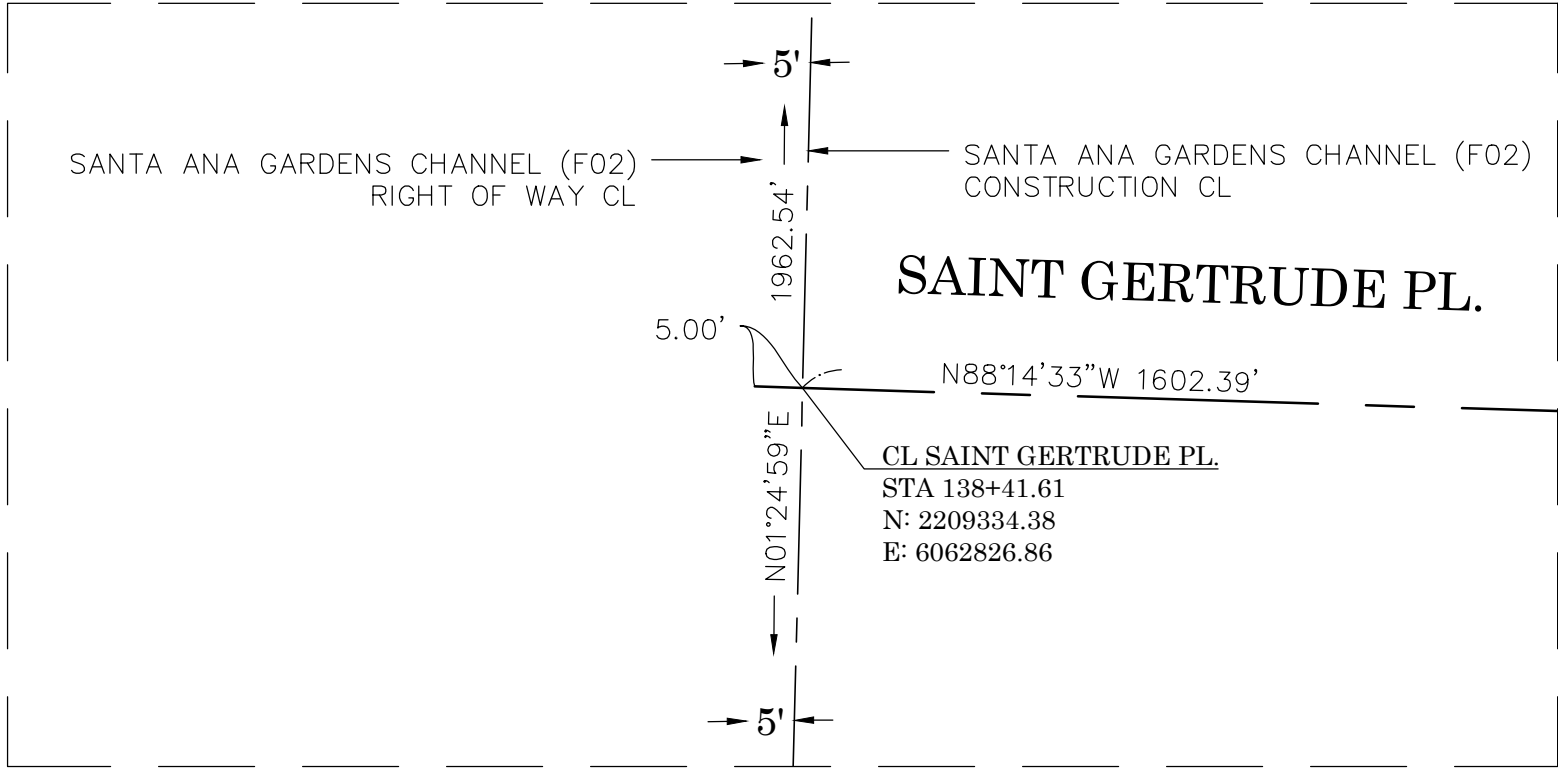


DETAIL B
SCALE: 1"=20'

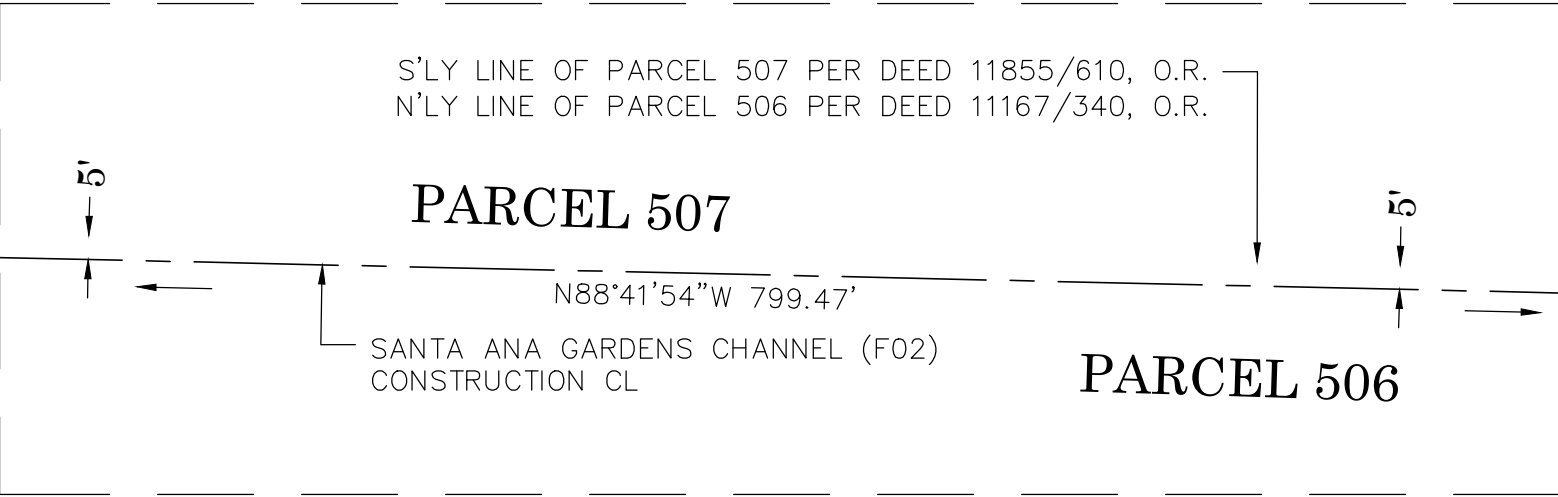

DETAIL C
SCALE: 1"=40'

LINE TABLE		
LINE #	BEARING	MEASURED DISTANCE
L1	N14°40'24"W	142.58'
L2	N49°52'24"W	158.20'
L3	N00°30'55"E	154.36'
L4	N80°02'59"W	8.70'
L5	N02°29'21"W	55.80'
L6	N88°53'41"W	64.01'
L7	N88°35'53"W	23.16'
L8	N10°44'23"W	567.87'
L9	N02°17'44"E	596.34'

CURVE TABLE			
CURVE #	DELTA	RADIUS	LENGTH
C1	35°11'59"	749.98'	460.75'
C2	50°23'18"	749.98'	659.56'
C3	26°50'49"	749.98'	351.42'
C4	17°24'44"	749.98'	227.92'
C5	0°16'13"	999.97'	4.72'
C6	77°57'31"	75.00'	102.05'
C7	90°59'38"	65.00'	103.23'

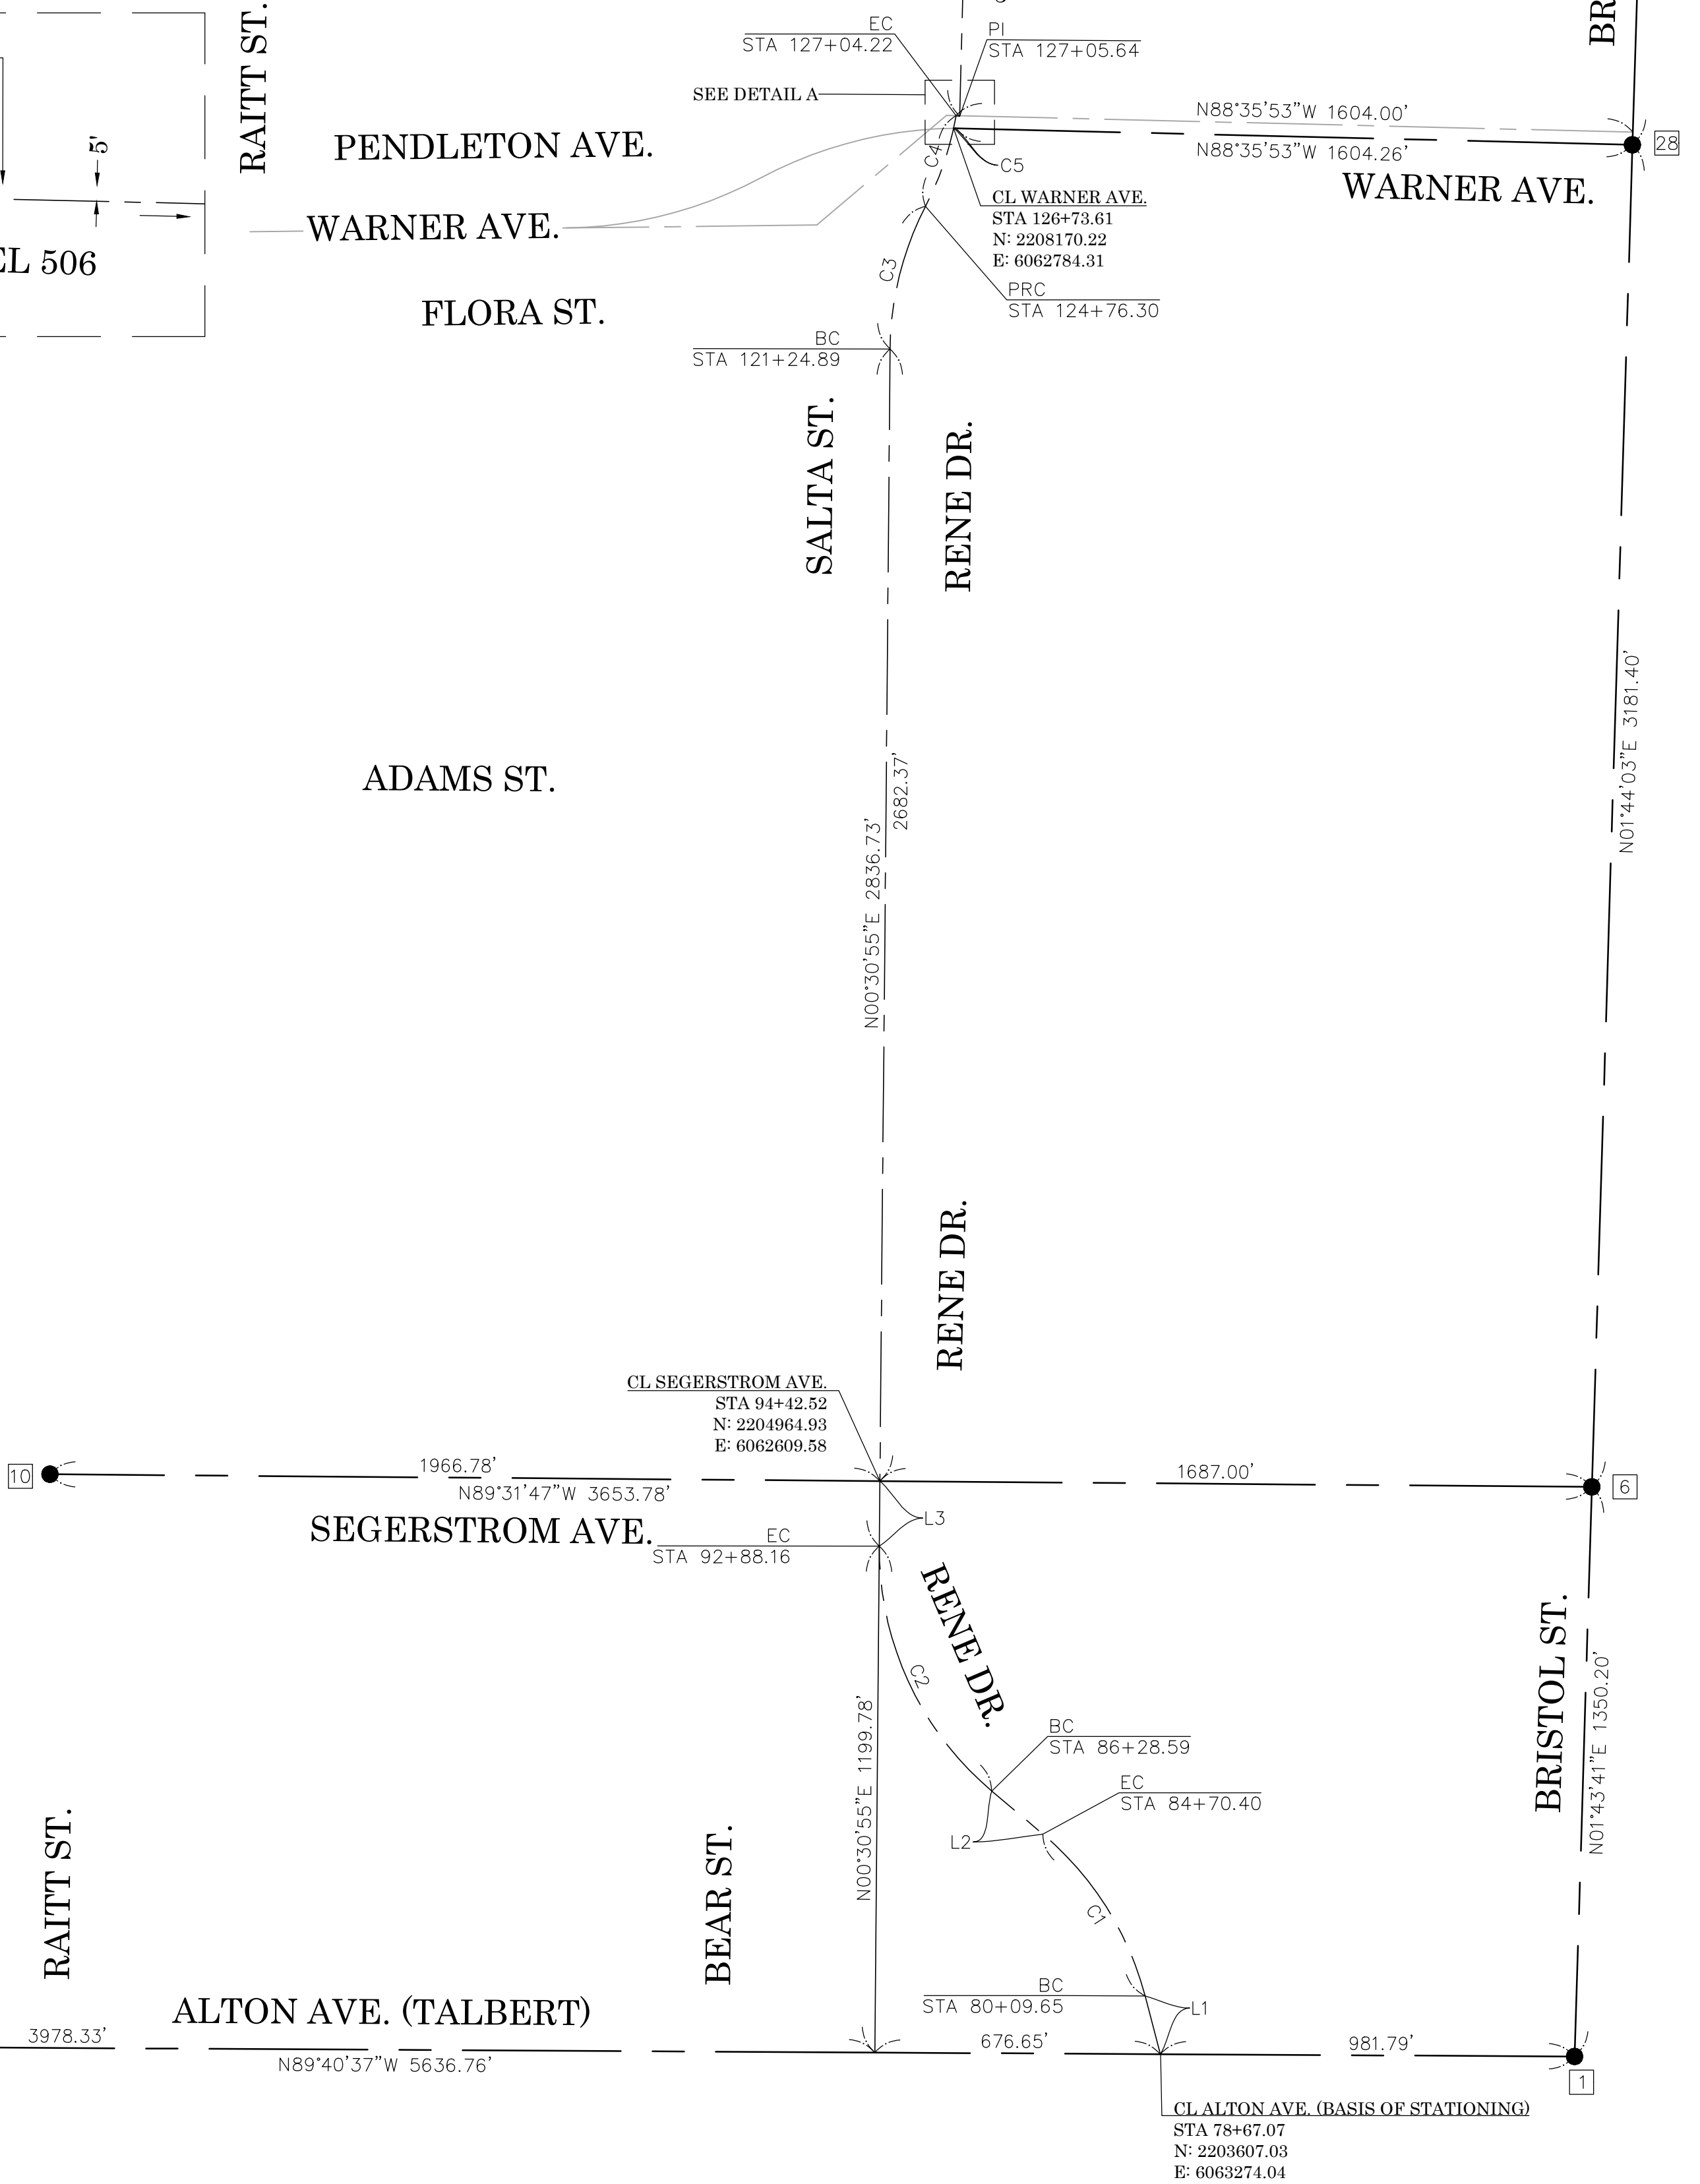

NOTES

THE BASIS OF STATIONING IS STA 78+67.07 PER RECORD PLAN F02-101-2A DATED MARCH, 1961 HELD AT THE CENTERLINE INTERSECTION OF ALTON AVE & THE SANTA ANA CHANNEL (F02) OF R64.

SEE SHEET 3 FOR MONUMENT NOTES.

SEE SHEET 15 FOR TIE DETAILS.

LEGEND

- FOUND MONUMENT AS NOTED
- S.F.N. ESTABLISHED BY TIES, SEE SHEET 15, DETAIL K
- ☒ MONUMENT ESTABLISHED BY TIES, SEE SHEET 15, DETAIL L

GREENVILLE ST.

RAITT ST.

BEAR ST.

ALTON AVE. (TALBERT)

SEGERSTROM AVE.

RENE DR.

RENE DR.

SALTA ST.

FLORA ST.

WARNER AVE.

PENDLETON AVE.

FOREST AVE.

RENE DR.



SAINT ANDREW PL.

OCCIDENTAL ST.

EDINGER AVE.

BRISTOL ST.

BRISTOL ST.

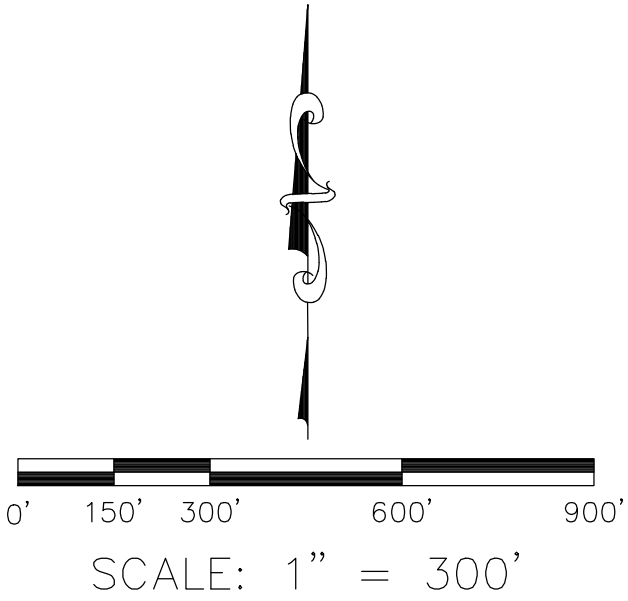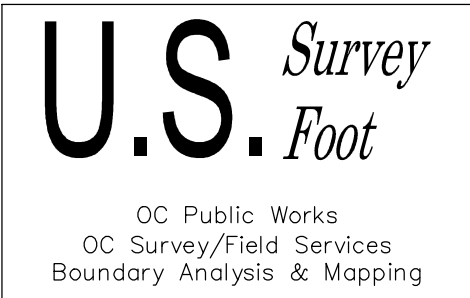

SCALE: 1" = 300'

			COUNTY OF ORANGE OC PUBLIC WORKS OC SURVEY/FIELD SERVICES/BOUNDARY ANALYSIS & MAPPING	
			SANTA ANA GARDENS CHANNEL FENCE REHABILITATION PROJECT	
			TOPOGRAPHIC MAP	
			PROJECT LIMITS: SANTA ANA GARDENS CHANNEL FROM UPSTREAM AT EDINGER AVE. TO DOWN STREAM AT SUNFLOWER AVE.	
			DATE OF SURVEY: 05/17/2021	BY: CREW NAMES
			MAPPING	BY: A. WU/T. LOFGREEN, PLS
			OFFICE CHECK	BY: M. KUBISTY, PLS
			FIELD CHECK	BY: T. LOFGREEN, PLS
			SCALE: 1"= 40'	W.O. #EF21473
			FILE: SAG_ALIGN_2021.DWG	FILE: #####-####
MARK	DATE	ITEM		
REVISIONS				



BEGIN CENTERLINE ALIGNMENT
(SEE ALIGNMENT SHEET 16)

CP# 409
FD LEAD AND TACK
N: 2203618.41'
E: 6063282.01'
EL: 37.38'

AREA PATTERN KEY


	Concrete
	Brick
	Dirt
	Grass
	Gravel
	Rip Rap

LINE PATTERN KEY


ABBREVIATION

AREA PATTERN KEY

U.S. Survey Foot
OC Public Works
OC Survey/Field Services
Boundary Analysis & Mapping

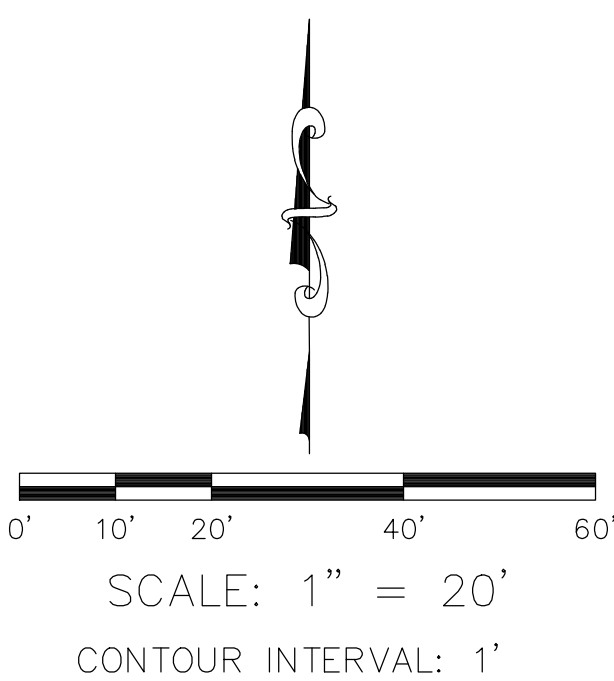

			COUNTY OF ORANGE OC PUBLIC WORKS OC SURVEY/FIELD SERVICES/BOUNDARY ANALYSIS & MAPPING				
			SANTA ANA GARDENS CHANNEL FENCE REHABILITATION PROJECT				
			TOPOGRAPHIC MAP				
			PROJECT LIMITS: SANTA ANA GARDENS CHANNEL FROM UPSTREAM AT EDINGER AVE. TO BOWN STREAM AT SUNFLOWER AVE.				
MARK	DATE	ITEM	DATE OF SURVEY: 05/17/2021		BY: CREW NAMES		SHEET NO. 22 of 39
			MAPPING		BY: A. VU/T. LOFGREEN, PLS		
			OFFICE CHECK		BY: M. KUBISTY, PLS		
			FIELD CHECK		BY: T. LOFGREEN, PLS		
			SCALE: 1"= 20'		W.O. #EF21473		
REVISIONS			FILE: SANTA ANA GARDENS (F02)_TOPO_2024.DWG		FILE: #####-####		

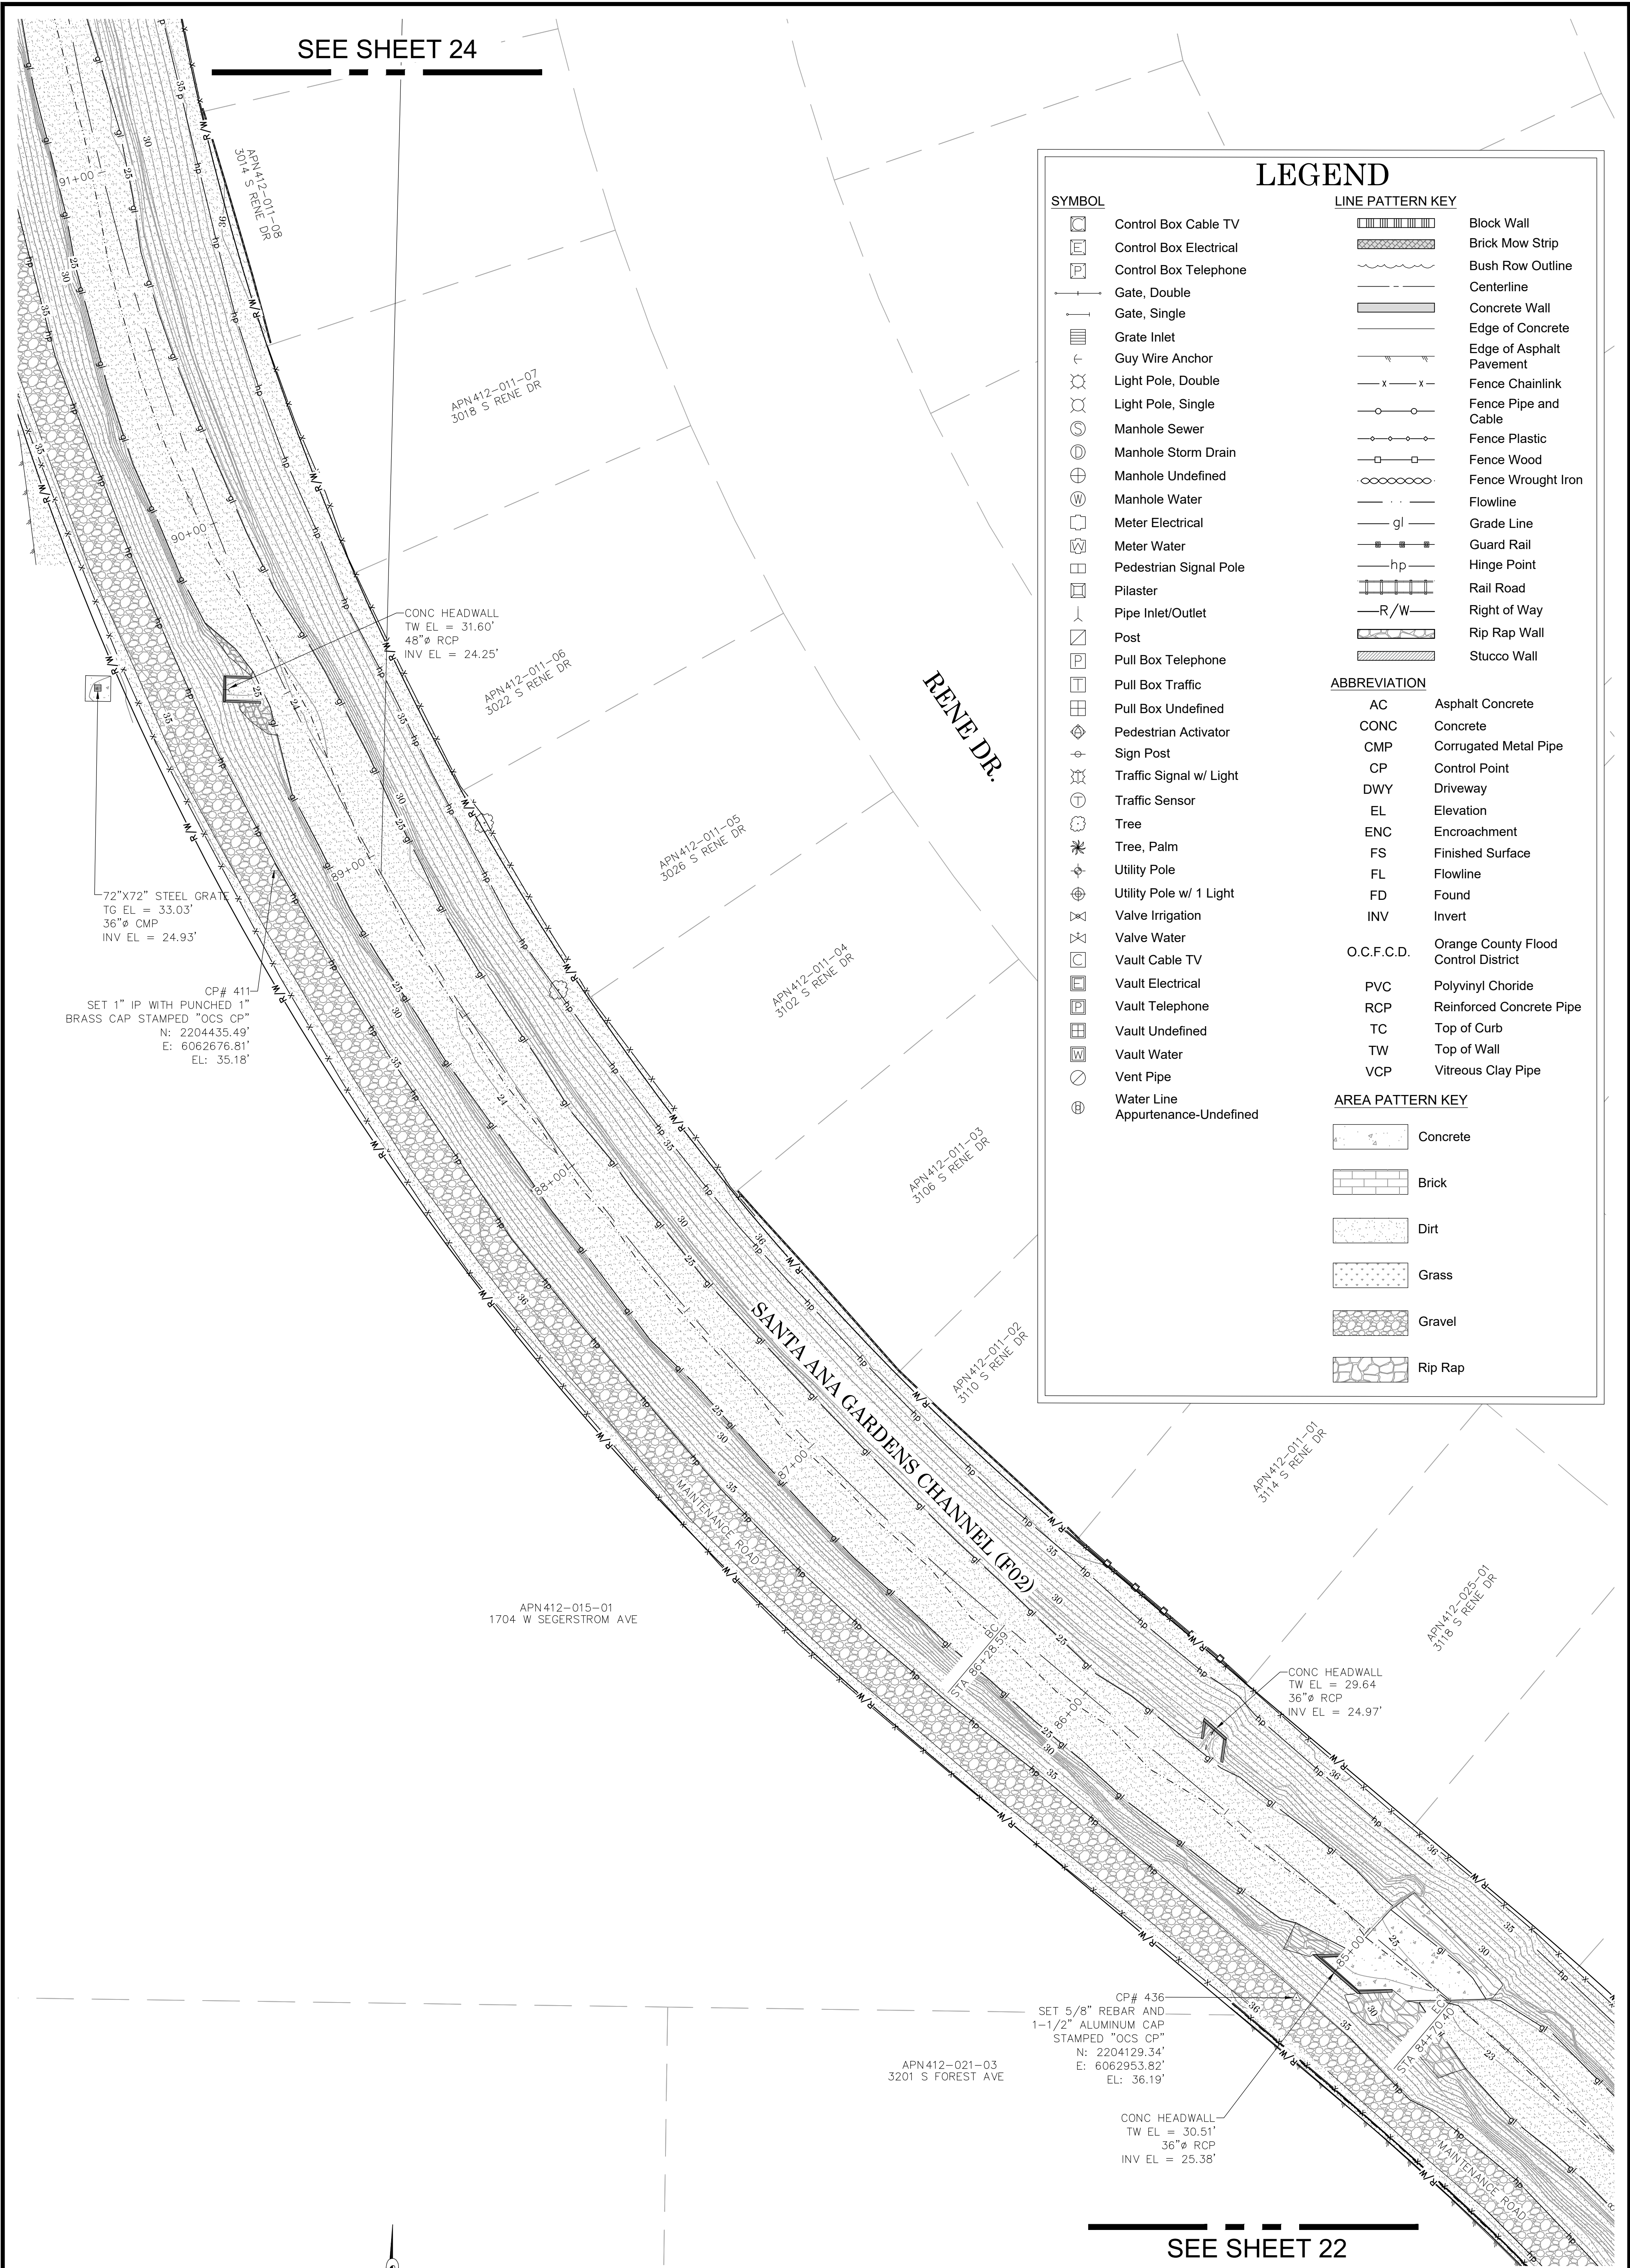


SYMBOL
 Control Box Cable TV
 Control Box Electrical
 Control Box Telephone
 Gate, Double
 Gate, Single
 Grate Inlet
 Guy Wire Anchor
 Light Pole, Double
 Light Pole, Single
 Manhole Sewer
 Manhole Storm Drain
 Manhole Undefined
 Manhole Water
 Meter Electrical
 Meter Water
 Pedestrian Signal Pole
 Pilaster
 Pipe Inlet/Outlet
 Post
 Pull Box Telephone
 Pull Box Traffic
 Pull Box Undefined
 Pedestrian Activator
 Sign Post
 Traffic Signal w/ Light
 Traffic Sensor
 Tree
 Tree, Palm
 Utility Pole
 Utility Pole w/ 1 Light
 Valve Irrigation
 Valve Water
 Vault Cable TV
 Vault Electrical
 Vault Telephone
 Vault Undefined
 Vault Water
 Vent Pipe
 Water Line
 Appurtenance-Undefined

LINE PATTERN KEY
 Block Wall
 Brick Mow Strip
 Bush Row Outline
 Centerline
 Concrete Wall
 Edge of Concrete
 Edge of Asphalt Pavement
 Fence Chainlink
 Fence Pipe and Cable
 Fence Plastic
 Fence Wood
 Fence Wrought Iron
 Flowline
 Grade Line
 Guard Rail
 Hinge Point
 Rail Road
 Right of Way
 Rip Rap Wall
 Stucco Wall

ABBREVIATION
AC Asphalt Concrete
CONC Concrete
CMP Corrugated Metal Pipe
CP Control Point
DWY Driveway
EL Elevation
ENC Encroachment
FS Finished Surface
FL Flowline
FD Found
INV Invert
O.C.F.C.D. Orange County Flood Control District
PVC Polyvinyl Chloride
RCP Reinforced Concrete Pipe
TC Top of Curb
TW Top of Wall
VCP Vitreous Clay Pipe

AREA PATTERN KEY
 Concrete
 Brick
 Dirt
 Grass
 Gravel
 Rip Rap

U.S. Survey Foot
OC Public Works
OC Survey/Field Services
Boundary Analysis & Mapping

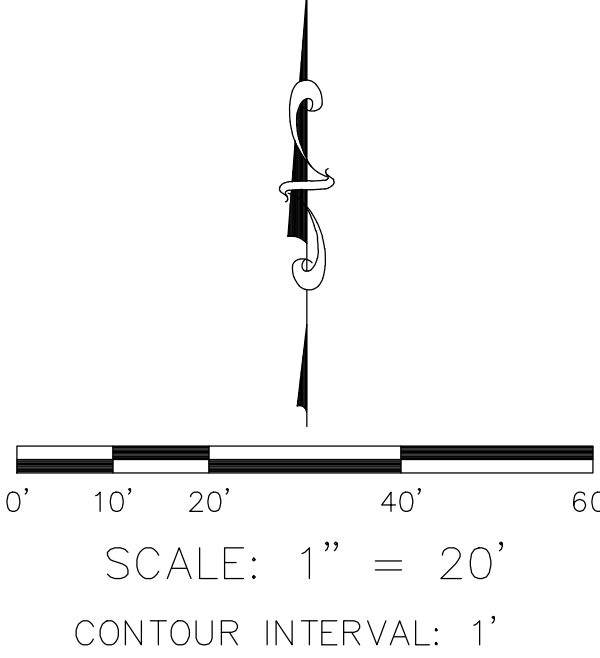

		COUNTY OF ORANGE OC PUBLIC WORKS OC SURVEY/FIELD SERVICES/BOUNDARY ANALYSIS & MAPPING	
		SANTA ANA GARDENS CHANNEL FENCE REHABILITATION PROJECT	
		TOPOGRAPHIC MAP	
		PROJECT LIMITS: SANTA ANA GARDENS CHANNEL FROM UPSTREAM AT EDINGER AVE. TO 66WN STREAM AT SUNFLOWER AVE.	
		DATE OF SURVEY: 05/17/2021	BY: CREW NAMES
		MAPPING	BY: A. WU/T. LOFGREEN, PLS
		OFFICE CHECK	BY: M. KUBISTY, PLS
		FIELD CHECK	BY: T. LOFGREEN, PLS
		SCALE: 1"= 20'	W.O. #EF21473
		FILE: SANTA ANA GARDENS (F02)_TOPO_2024.DWG	FILE: #####-####
MARK	DATE	ITEM	
		REVISIONS	

SEE SHEET 26

APN412-361-03
1801 W SEGERSTROM AVE

APN140-281-01
2806 S RENE DR

APN140-242-01
2810 S RENE DR

APN140-242-02
2814 S RENE DR

APN140-242-03
2818 S RENE DR

APN140-242-04
2902 S RENE DR

APN140-242-05
2906 S RENE DR

APN140-242-06
2910 S RENE DR

APN140-242-07
2914 S RENE DR

APN140-242-08
2918 S RENE DR

APN140-242-09
2922 S RENE DR

RENE DR.

LEGEND

SYMBOL	LINE PATTERN KEY

SYMBOL	LINE PATTERN KEY

ABBREVIATION	ABBREVIATION
AC	Asphalt Concrete
CONC	Concrete
CMP	Corrugated Metal Pipe
CP	Control Point
DWY	Driveway
EL	Elevation
ENC	Encroachment
FS	Finished Surface
FL	Flowline
FD	Found
INV	Invert
O.C.F.C.D.	Orange County Flood Control District
PVC	Polyvinyl Chloride
RCP	Reinforced Concrete Pipe
TC	Top of Curb
TW	Top of Wall
VCP	Vitreous Clay Pipe

AREA PATTERN KEY	AREA PATTERN KEY
	Concrete
	Brick
	Dirt
	Grass
	Gravel
	Rip Rap

CP# 412
SET 1" IP WITH 1-1/4" WASHER
STAMPED "OCS CP"
N: 2205466.95'
E: 6062588.25'
EL: 35.30'

PEPPER TREE 24" DIA.
47" BASE ENCROACHING IN FENCE
PEPPER TREE 6" DIA.
13" BASE ENCROACHING IN FENCE

PEPPER TREE 19" DIA.
39" BASE LEANING ENCROACHMENT IN FENCE

PEPPER TREE 29" DIA.
29" BASE ENCROACHING IN FENCE
PEPPER TREE 26" DIA.
26" BASE ENCROACHING IN FENCE

TREE UNKNOWN 24" DIA.
24" BASE NOT ENCROACHING IN FENCE
TREE UNKNOWN 10" DIA.
10" BASE NOT ENCROACHING IN FENCE

TREE UNKNOWN 16" DIA.
16" BASE NOT ENCROACHING IN FENCE

TREE UNKNOWN 10" DIA.
10" BASE NOT ENCROACHING IN FENCE

TREE UNKNOWN 4" DIA.
4" BASE NOT ENCROACHING IN FENCE

TREE UNKNOWN 4" DIA.
4" BASE NOT ENCROACHING IN FENCE

TREE UNKNOWN 5" DIA.
5" BASE NOT ENCROACHING IN FENCE

TREE UNKNOWN 7" DIA.
7" BASE NOT ENCROACHING IN FENCE

TREE UNKNOWN 6" DIA.
6" BASE NOT ENCROACHING IN FENCE

TREE UNKNOWN 20" DIA.
24" BASE NOT ENCROACHING IN FENCE

TREE UNKNOWN 8" DIA.
8" BASE NOT ENCROACHING IN FENCE

TREE UNKNOWN 9" DIA.
9" BASE NOT ENCROACHING IN FENCE

TREE UNKNOWN 12" DIA.
12" BASE NOT ENCROACHING IN FENCE

TREE UNKNOWN 4" DIA.
4" BASE NOT ENCROACHING IN FENCE

TREE UNKNOWN 14" DIA.
14" BASE NOT ENCROACHING IN FENCE

TREE UNKNOWN 6" DIA.
6" BASE NOT ENCROACHING IN FENCE

TREE UNKNOWN 9" DIA.
9" BASE NOT ENCROACHING IN FENCE

TREE UNKNOWN 5" DIA.
5" BASE NOT ENCROACHING IN FENCE

TREE UNKNOWN 4" DIA.
4" BASE NOT ENCROACHING IN FENCE

TREE UNKNOWN 10" DIA.
10" BASE NOT ENCROACHING IN FENCE

TREE UNKNOWN 7" DIA.
7" BASE NOT ENCROACHING IN FENCE

39"X39" STEEL GRATE
TG EL = 33.82'
14"Ø CMP
INV EL = 29.42'

SEE SHEET 24

SANTA ANA GARDENS CHANNEL FENCE REHABILITATION PROJECT

PROJECT LIMITS: SANTA ANA GARDENS CHANNEL FROM UPSTREAM AT EDINGER AVE. TO BOWN STREAM AT SUNFLOWER AVE.	DATE OF SURVEY: 05/17/2021 MAPPING OFFICE CHECK FIELD CHECK	BY: CREW NAMES BY: A. WU/T. LOFGREEN, PLS BY: M. KUBISTY, PLS BY: T. LOFGREEN, PLS	SHEET NO. 25 of 39
SCALE: 1"= 20'	W.O. #EF21473	FILE: #####	
FILE: SANTA ANA GARDENS (F02)_TOPO_2024.DWG			

SEE SHEET 27

CONC HEADWALL
TW EL = 31.87'
36"Ø RCP
INV EL = 28.04'

LEGEND

SYMBOL

- Control Box Cable TV
- Control Box Electrical
- Control Box Telephone
- Gate, Double
- Gate, Single
- Grate Inlet
- Guy Wire Anchor
- Light Pole, Double
- Light Pole, Single
- Manhole Sewer
- Manhole Storm Drain
- Manhole Undefined
- Manhole Water
- Meter Electrical
- Meter Water
- Pedestrian Signal Pole
- Pilaster
- Pipe Inlet/Outlet
- Post
- Pull Box Telephone
- Pull Box Traffic
- Pull Box Undefined
- Pedestrian Activator
- Sign Post
- Traffic Signal w/ Light
- Traffic Sensor
- Tree
- Tree, Palm
- Utility Pole
- Utility Pole w/ 1 Light
- Valve Irrigation
- Valve Water
- Vault Cable TV
- Vault Electrical
- Vault Telephone
- Vault Undefined
- Vault Water
- Vent Pipe
- Water Line
- Appurtenance-Undefined

LINE PATTERN KEY

- Block Wall
- Brick Mow Strip
- Bush Row Outline
- Centerline
- Concrete Wall
- Edge of Concrete
- Edge of Asphalt Pavement
- Fence Chainlink
- Fence Pipe and Cable
- Fence Plastic
- Fence Wood
- Fence Wrought Iron
- Flowline
- Grade Line
- Guard Rail
- Hinge Point
- Rail Road
- Right of Way
- Rip Rap Wall
- Stucco Wall

ABBREVIATION

- AC Asphalt Concrete
- CONC Concrete
- CMP Corrugated Metal Pipe
- CP Control Point
- DWY Driveway
- EL Elevation
- ENC Encroachment
- FS Finished Surface
- FL Flowline
- FD Found
- INV Invert
- O.C.F.C.D. Orange County Flood Control District
- PVC Polyvinyl Choride
- RCP Reinforced Concrete Pipe
- TC Top of Curb
- TW Top of Wall
- VCP Vitreous Clay Pipe

AREA PATTERN KEY

- Concrete
- Brick
- Dirt
- Grass
- Gravel
- Rip Rap


APN412-423-14
20 CIVIC CENTER PLZ

APN412-361-03
1801 W SEGERSTROM AVE

SEE SHEET 25


U.S. Survey
Foot

OC Public Works
OC Survey/Field Services
Boundary Analysis & Mapping

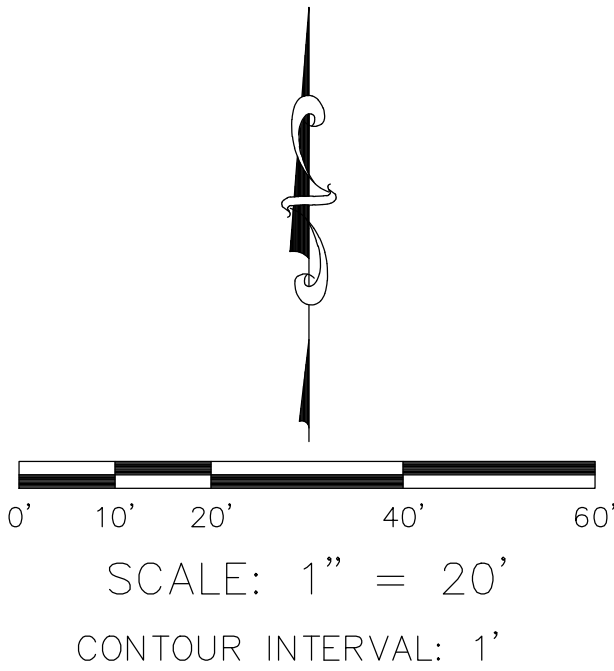

			COUNTY OF ORANGE OC PUBLIC WORKS OC SURVEY/FIELD SERVICES/BOUNDARY ANALYSIS & MAPPING			
			SANTA ANA GARDENS CHANNEL FENCE REHABILITATION PROJECT			
			TOPOGRAPHIC MAP			
			PROJECT LIMITS: SANTA ANA GARDENS CHANNEL FROM UPSTREAM AT EDINGER AVE. TO BOWN STREAM AT SUNFLOWER AVE.			
			DATE OF SURVEY: 05/17/2021		BY: CREW NAMES	
			MAPPING		BY: A. WU/T. LOFGREEN, PLS	
			OFFICE CHECK		BY: M. KUBISTY, PLS	
			FIELD CHECK		BY: T. LOFGREEN, PLS	
			SCALE: 1"= 20'		W.O. #EF21473	
			FILE: SANTA ANA GARDENS (F02)_TOPO_2024.DWG		FILE #####-####	
MARK	DATE	ITEM	REVISIONS			

RENE DR.

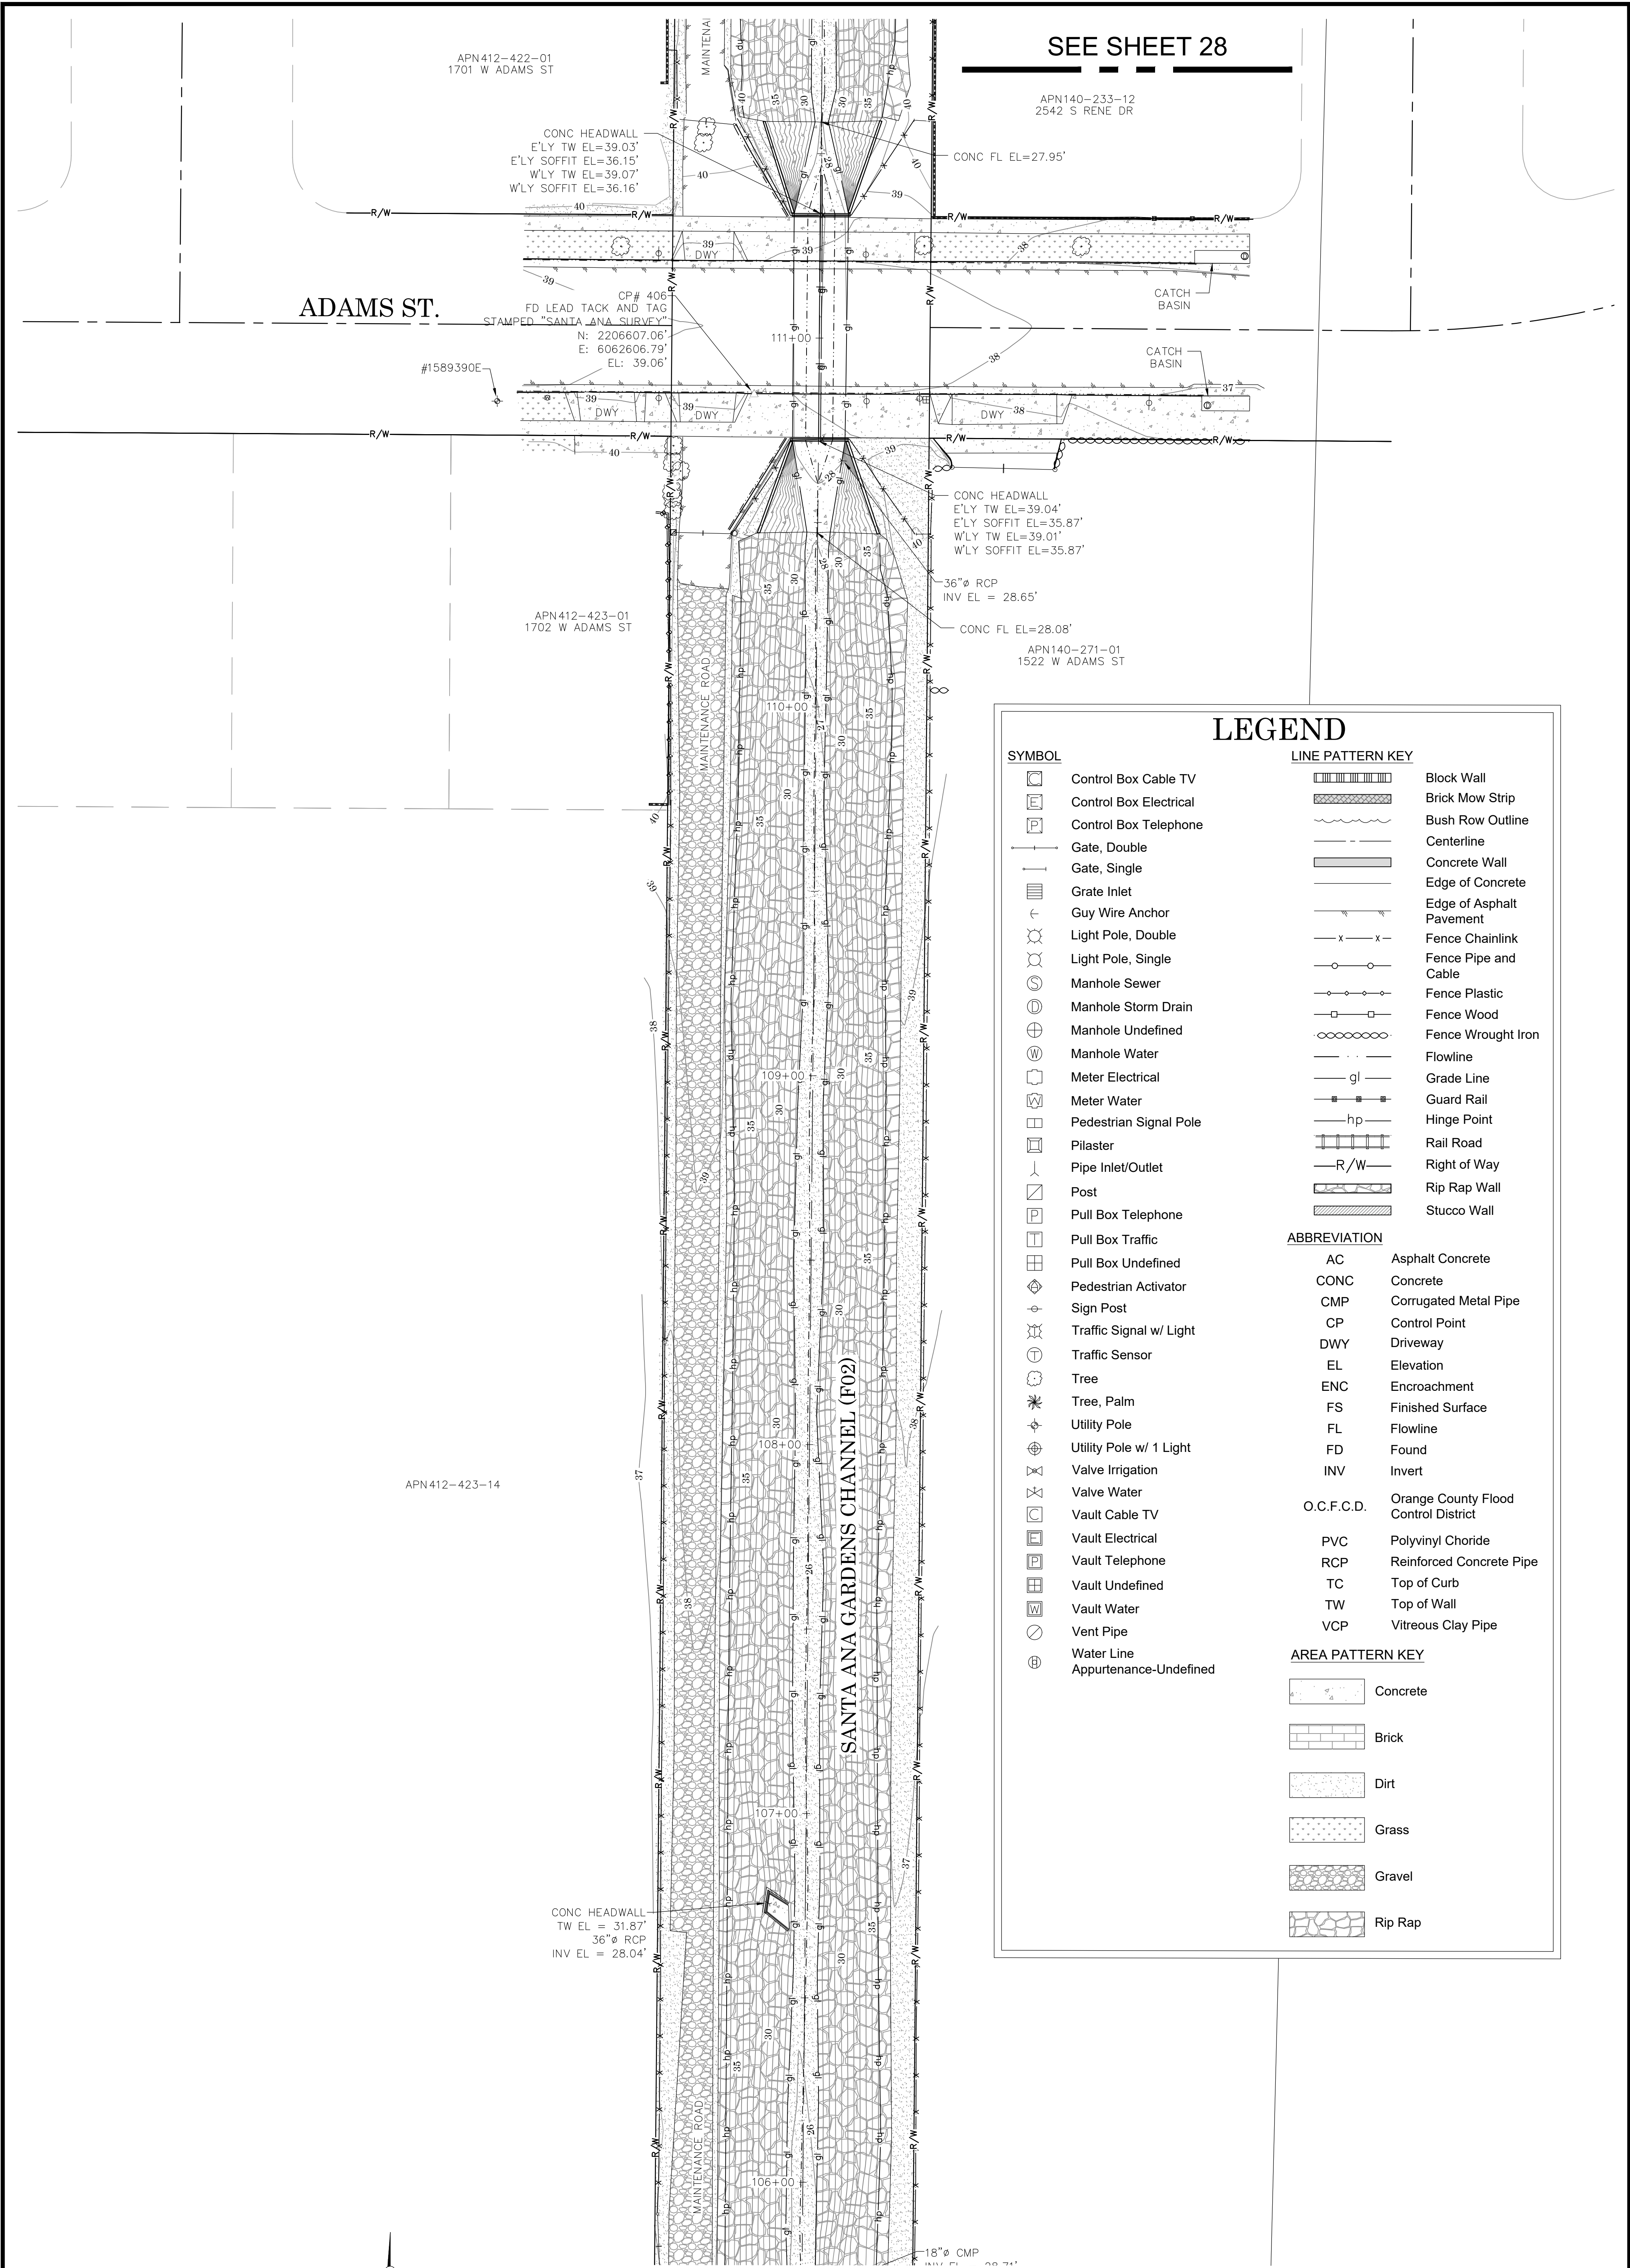

SEE SHEET 28

ADAMS ST.


LEGEND

SYMBOL		LINE PATTERN KEY	
	Control Box Cable TV		Block Wall
	Control Box Electrical		Brick Mow Strip
	Control Box Telephone		Bush Row Outline
	Gate, Double		Centerline
	Gate, Single		Concrete Wall
	Grate Inlet		Edge of Concrete
	Guy Wire Anchor		Edge of Asphalt Pavement
	Light Pole, Double		Fence Chainlink
	Light Pole, Single		Fence Pipe and Cable
	Manhole Sewer		Fence Plastic
	Manhole Storm Drain		Fence Wood
	Manhole Undefined		Fence Wrought Iron
	Manhole Water		Flowline
	Meter Electrical		Grade Line
	Meter Water		Guard Rail
	Pedestrian Signal Pole		Hinge Point
	Pilaster		Rail Road
	Pipe Inlet/Outlet		Right of Way
	Post		Rip Rap Wall
	Pull Box Telephone		Stucco Wall
	Pull Box Traffic		
	Pull Box Undefined		
	Pedestrian Activator		
	Sign Post		
	Traffic Signal w/ Light		
	Traffic Sensor		
	Tree		
	Tree, Palm		
	Utility Pole		
	Utility Pole w/ 1 Light		
	Valve Irrigation		
	Valve Water		
	Vault Cable TV		
	Vault Electrical		
	Vault Telephone		
	Vault Undefined		
	Vault Water		
	Vent Pipe		
	Water Line		
	Appurtenance-Undefined		
ABBREVIATION		AREA PATTERN KEY	
AC	Asphalt Concrete		Concrete
CONC	Concrete		Brick
CMP	Corrugated Metal Pipe		Dirt
CP	Control Point		Grass
DWY	Driveway		Gravel
EL	Elevation		Rip Rap
ENC	Encroachment		
FS	Finished Surface		
FL	Flowline		
FD	Found		
INV	Invert		
O.C.F.C.D.	Orange County Flood Control District		
PVC	Polyvinyl Chloride		
RCP	Reinforced Concrete Pipe		
TC	Top of Curb		
TW	Top of Wall		
VCP	Vitreous Clay Pipe		

SEE SHEET 26

U.S. Survey Foot

OC Public Works
OC Survey/Field Services
Boundary Analysis & Mapping

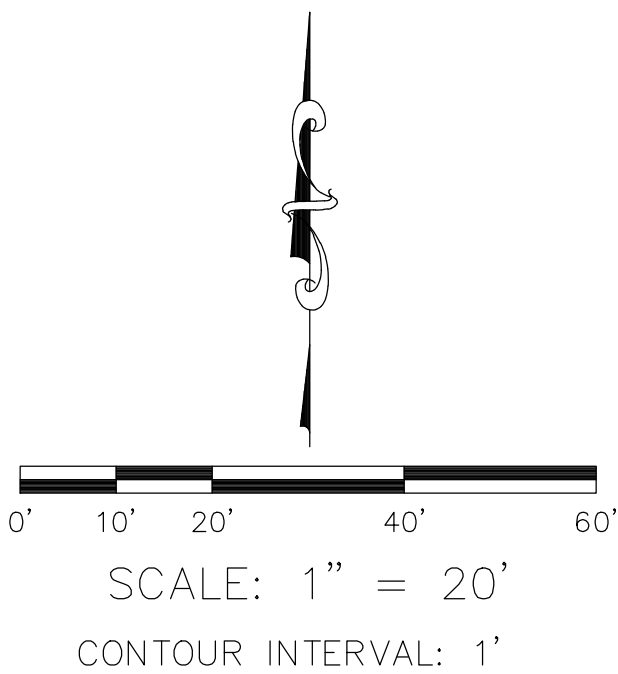

		COUNTY OF ORANGE OC PUBLIC WORKS OC SURVEY/FIELD SERVICES/BOUNDARY ANALYSIS & MAPPING	
		SANTA ANA GARDENS CHANNEL FENCE REHABILITATION PROJECT	
		TOPOGRAPHIC MAP PROJECT LIMITS: SANTA ANA GARDENS CHANNEL FROM UPSTREAM AT EDINGER AVE. TO BOWN STREAM AT SUNFLOWER AVE.	
		DATE OF SURVEY: 05/17/2021 MAPPING OFFICE CHECK FIELD CHECK SCALE: 1"= 20' FILE: SANTA ANA GARDENS (F02)_TOPO_2024.DWG	BY: CREW NAMES BY: A. WU/T. LOFGREEN, PLS BY: M. KUBISTY, PLS BY: T. LOFGREEN, PLS W.O. #EF21473 FILE: #####-####
MARK	DATE	ITEM	SHEET NO. 27 of 39
REVISIONS			

SALTA ST.

SEE SHEET 29

LEGEND

SYMBOL

- Control Box Cable TV
Control Box Electrical
Control Box Telephone
Gate, Double
Gate, Single
Grate Inlet
Guy Wire Anchor
Light Pole, Double
Light Pole, Single
Manhole Sewer
Manhole Storm Drain
Manhole Undefined
Manhole Water
Meter Electrical
Meter Water
Pedestrian Signal Pole
Pilaster
Pipe Inlet/Outlet
Post
Pull Box Telephone
Pull Box Traffic
Pull Box Undefined
Pedestrian Activator
Sign Post
Traffic Signal w/ Light
Traffic Sensor
Tree
Tree, Palm
Utility Pole
Utility Pole w/ 1 Light
Valve Irrigation
Valve Water
Vault Cable TV
Vault Electrical
Vault Telephone
Vault Undefined
Vault Water
Vent Pipe
Water Line
Appurtenance-Undefined

LINE PATTERN KEY

- Block Wall
Brick Mow Strip
Bush Row Outline
Centerline
Concrete Wall
Edge of Concrete
Edge of Asphalt Pavement
Fence Chainlink
Fence Pipe and Cable
Fence Plastic
Fence Wood
Fence Wrought Iron
Flowline
Grade Line
Guard Rail
Hinge Point
Rail Road
Right of Way
Rip Rap Wall
Stucco Wall

ABBREVIATION

- AC Asphalt Concrete
CONC Concrete
CMP Corrugated Metal Pipe
CP Control Point
DWY Driveway
EL Elevation
ENC Encroachment
FS Finished Surface
FL Flowline
FD Found
INV Invert
O.C.F.C.D. Orange County Flood Control District
PVC Polyvinyl Choride
RCP Reinforced Concrete Pipe
TC Top of Curb
TW Top of Wall
VCP Vitreous Clay Pipe

AREA PATTERN KEY


- Concrete
Brick
Dirt
Grass
Gravel
Rip Rap

SANTA ANA GARDENS CHANNEL (F02)

RENE DR.

ADAMS ST.

SEE SHEET 27

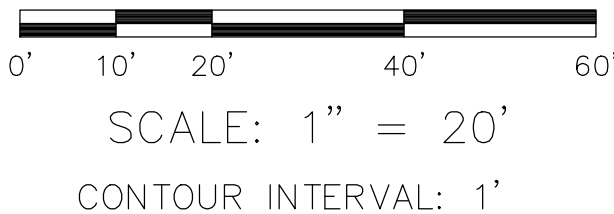

U.S. Survey
Foot

OC Public Works
OC Survey/Field Services
Boundary Analysis & Mapping

COUNTY OF ORANGE OC PUBLIC WORKS OC SURVEY/FIELD SERVICES/BOUNDARY ANALYSIS & MAPPING	
SANTA ANA GARDENS CHANNEL FENCE REHABILITATION PROJECT	
TOPOGRAPHIC MAP	
PROJECT LIMITS: SANTA ANA GARDENS CHANNEL FROM UPSTREAM AT EDINGER AVE. TO BOWN STREAM AT SUNFLOWER AVE.	
DATE OF SURVEY: 05/17/2021	BY: CREW NAMES
MAPPING	BY: A. WU/T. LOFGREEN, PLS
OFFICE CHECK	BY: M. KUBISTY, PLS
FIELD CHECK	BY: T. LOFGREEN, PLS
SCALE: 1" = 20'	W.O. #EF21473
FILE: SANTA ANA GARDENS (F02)_TOPO_2024.DWG	FILE: #####-####

SHEET NO.
28
of
39

MARK	DATE	ITEM
REVISIONS		

SALTA ST.

SEE SHEET 30

RENE DR.

APN 412-411-19
2409 S SALTA ST

APN 412-411-20
2415 S SALTA ST

APN 412-411-21
2419 S SALTA ST

APN 412-411-22
2423 S SALTA ST

APN 412-411-23
2427 S SALTA ST

APN 412-411-24
2431 S SALTA ST

APN 412-411-25
2435 S SALTA ST

APN 412-411-26
2501 S SALTA ST

APN 412-411-27
2507 S SALTA ST

APN 140-221-18
2402 S RENE DR

APN 140-221-19
2406 S RENE DR

APN 140-221-20
2410 S RENE DR

APN 140-221-21
2414 S RENE DR

APN 140-221-22
2418 S RENE DR

APN 140-221-23
2422 S RENE DR

APN 140-233-01
2426 S RENE DR

APN 140-233-02
2502 S RENE DR

APN 140-233-03
2506 S RENE DR

APN 140-233-04
2510 S RENE DR

SEE SHEET 28

LEGEND

SYMBOL

- Control Box Cable TV
- Control Box Electrical
- Control Box Telephone
- Gate, Double
- Gate, Single
- Grate Inlet
- Guy Wire Anchor
- Light Pole, Double
- Light Pole, Single
- Manhole Sewer
- Manhole Storm Drain
- Manhole Undefined
- Manhole Water
- Meter Electrical
- Meter Water
- Pedestrian Signal Pole
- Pilaster
- Pipe Inlet/Outlet
- Post
- Pull Box Telephone
- Pull Box Traffic
- Pull Box Undefined
- Pedestrian Activator
- Sign Post
- Traffic Signal w/ Light
- Traffic Sensor
- Tree
- Tree, Palm
- Utility Pole
- Utility Pole w/ 1 Light
- Valve Irrigation
- Valve Water
- Vault Cable TV
- Vault Electrical
- Vault Telephone
- Vault Undefined
- Vault Water
- Vent Pipe
- Water Line
- Appurtenance-Undefined

LINE PATTERN KEY

- Block Wall
- Brick Mow Strip
- Bush Row Outline
- Centerline
- Concrete Wall
- Edge of Concrete
- Edge of Asphalt Pavement
- Fence Chainlink
- Fence Pipe and Cable
- Fence Plastic
- Fence Wood
- Fence Wrought Iron
- Flowline
- Grade Line
- Guard Rail
- Hinge Point
- Rail Road
- Right of Way
- Rip Rap Wall
- Stucco Wall



ABBREVIATION

- AC Asphalt Concrete
- CONC Concrete
- CMP Corrugated Metal Pipe
- CP Control Point
- DWY Driveway
- EL Elevation
- ENC Encroachment
- FS Finished Surface
- FL Flowline
- FD Found
- INV Invert
- O.C.F.C.D. Orange County Flood Control District
- PVC Polyvinyl Chloride
- RCP Reinforced Concrete Pipe
- TC Top of Curb
- TW Top of Wall
- VCP Vitreous Clay Pipe

AREA PATTERN KEY

- Concrete
- Brick
- Dirt
- Grass
- Gravel
- Rip Rap

			COUNTY OF ORANGE OC PUBLIC WORKS OC SURVEY/FIELD SERVICES/BOUNDARY ANALYSIS & MAPPING			
			SANTA ANA GARDENS CHANNEL FENCE REHABILITATION PROJECT			
			TOPOGRAPHIC MAP			
			PROJECT LIMITS: SANTA ANA GARDENS CHANNEL FROM UPSTREAM AT EDINGER AVE. TO DOWN STREAM AT SUNFLOWER AVE.			
			DATE OF SURVEY: 05/17/2021		BY: CREW NAMES	
			MAPPING		BY: A. WU/T. LOFGREEN, PLS	
			OFFICE CHECK		BY: M. KUBISTY, PLS	
			FIELD CHECK		BY: T. LOFGREEN, PLS	
			SCALE: 1"= 20'		W.O. #EF21473	
			FILE: SANTA ANA GARDENS (F02)_TOPO_2024.DWG		FILE #####-####	
MARK	DATE	ITEM	REVISIONS			

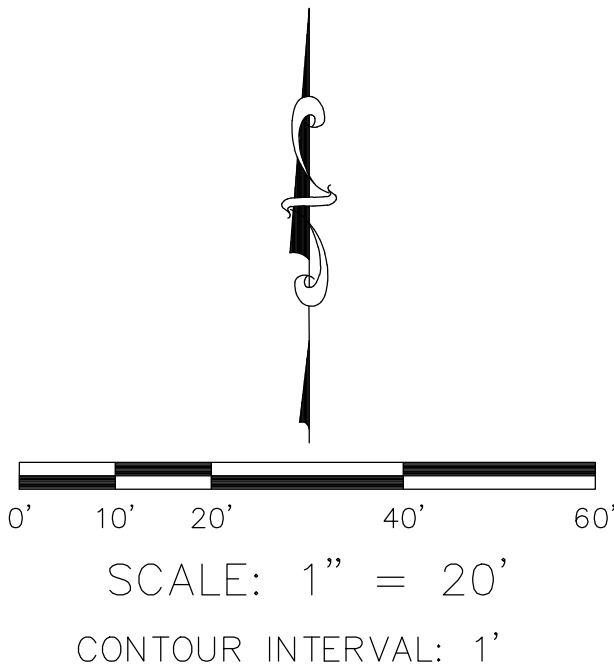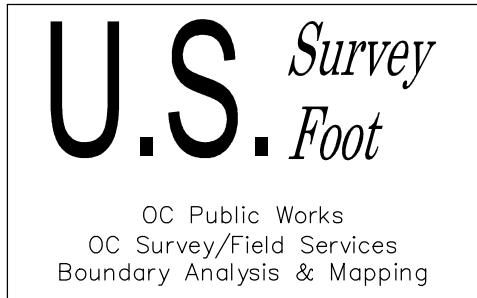

SEE SHEET 31

WARNER AVE.

FLORA ST.

SANTA ANA GARDENS CHANNEL (F02)

SEE SHEET 29

RENE DR.

U.S. Survey
Foot
OC Public Works
OC Survey/Field Services
Boundary Analysis & Mapping

0' 10' 20' 40' 60'
SCALE: 1" = 20'
CONTOUR INTERVAL: 1'

SYMBOL

Control Box Cable TV

Control Box Electrical

Control Box Telephone

Gate, Double

Gate, Single

Grate Inlet

Guy Wire Anchor

Light Pole, Double

Light Pole, Single

Manhole Sewer

Manhole Storm Drain

Manhole Undefined

Manhole Water

Meter Electrical

Meter Water

Pedestrian Signal Pole

Pilaster

Pipe Inlet/Outlet

Post

Pull Box Telephone

Pull Box Traffic

Pull Box Undefined

Pedestrian Activator

Sign Post

Traffic Signal w/ Light

Traffic Sensor

Tree

Tree, Palm

Utility Pole

Utility Pole w/ 1 Light

Valve Irrigation

Valve Water

Vault Cable TV

Vault Electrical

Vault Telephone

Vault Undefined

Vault Water

Vent Pipe

Water Line

Appurtenance-Undefined

LINE PATTERN KEY

Block Wall

Brick Mow Strip

Bush Row Outline

Centerline

Concrete Wall

Edge of Concrete

Edge of Asphalt Pavement

Fence Chainlink

Fence Pipe and Cable

Fence Plastic

Fence Wood

Fence Wrought Iron

Flowline

Grade Line

Guard Rail

Hinge Point

Rail Road

Right of Way

Rip Rap Wall

Stucco Wall

ABBREVIATION

AC Asphalt Concrete

CONC Concrete

CMP Corrugated Metal Pipe

CP Control Point

DWY Driveway

EL Elevation

ENC Encroachment

FS Finished Surface

FL Flowline

FD Found

INV Invert

O.C.F.C.D. Orange County Flood Control District

PVC Polyvinyl Chloride

RCP Reinforced Concrete Pipe

TC Top of Curb

TW Top of Wall

VCP Vitreous Clay Pipe

AREA PATTERN KEY

Concrete

Brick


Dirt

Grass

Gravel

Rip Rap

			COUNTY OF ORANGE OC PUBLIC WORKS OC SURVEY/FIELD SERVICES/BOUNDARY ANALYSIS & MAPPING		
			SANTA ANA GARDENS CHANNEL FENCE REHABILITATION PROJECT		
			TOPOGRAPHIC MAP		
			PROJECT LIMITS: SANTA ANA GARDENS CHANNEL FROM UPSTREAM AT EDINGER AVE. TO 89WN STREAM AT SUNFLOWER AVE.		
			DATE OF SURVEY: 05/17/2021 MAPPING		SHEET NO. 30 of 39
			OFFICE CHECK		
			FIELD CHECK		
			SCALE: 1"= 20' W.O. #EF21473 FILE: #####-####		
			FILE: SANTA ANA GARDENS (F02)_TOPO_2024.DWG		
MARK	DATE	ITEM	REVISIONS		

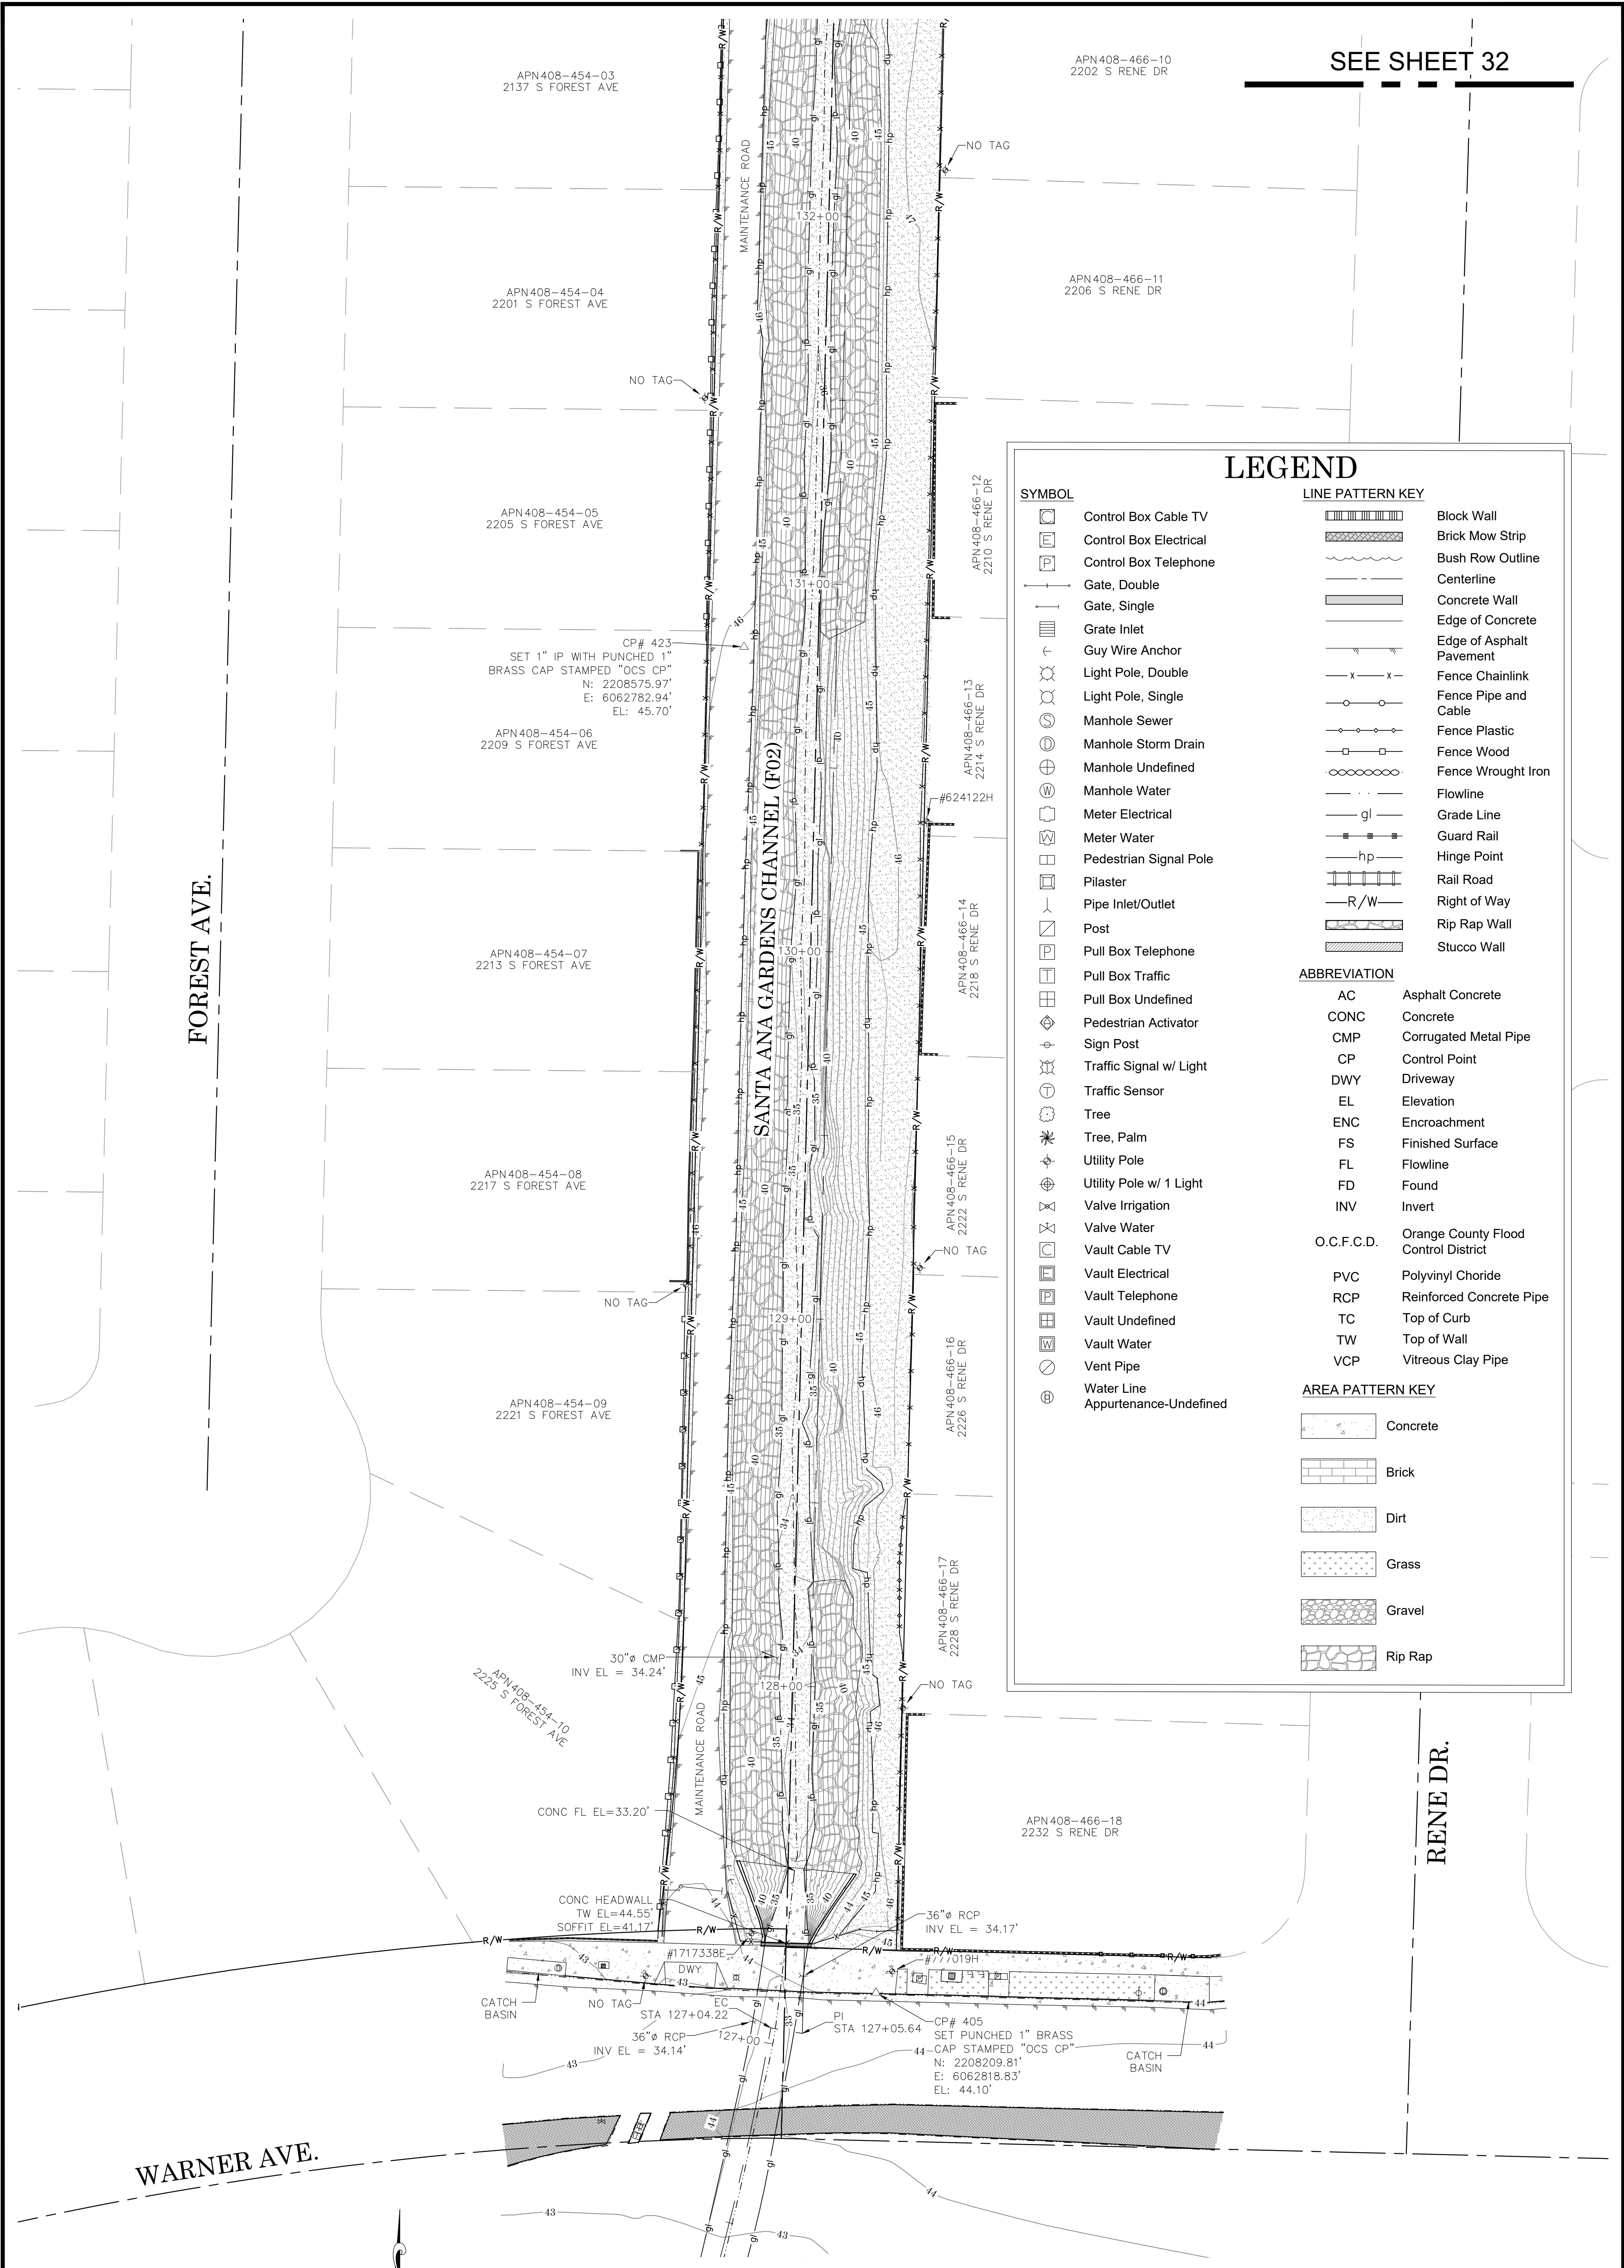

SEE SHEET 32

LEGEND

SYMBOL	LINE PATTERN KEY

ABBREVIATION	
AC	Asphalt Concrete
CONC	Concrete
CMP	Corrugated Metal Pipe
CP	Control Point
DWY	Driveway
EL	Elevation
ENC	Encroachment
FS	Finished Surface
FL	Flowline
FD	Found
INV	Invert
O.C.F.C.D.	Orange County Flood Control District
PVC	Polyvinyl Chloride
RCP	Reinforced Concrete Pipe
TC	Top of Curb
TW	Top of Wall
VCP	Vitreous Clay Pipe

AREA PATTERN KEY	
	Concrete
	Brick
	Dirt
	Grass
	Gravel
	Rip Rap


WARNER AVE.

RENE DR.

SEE SHEET 30

U.S. Survey Foot

OC Public Works
OC Survey/Field Services
Boundary Analysis & Mapping

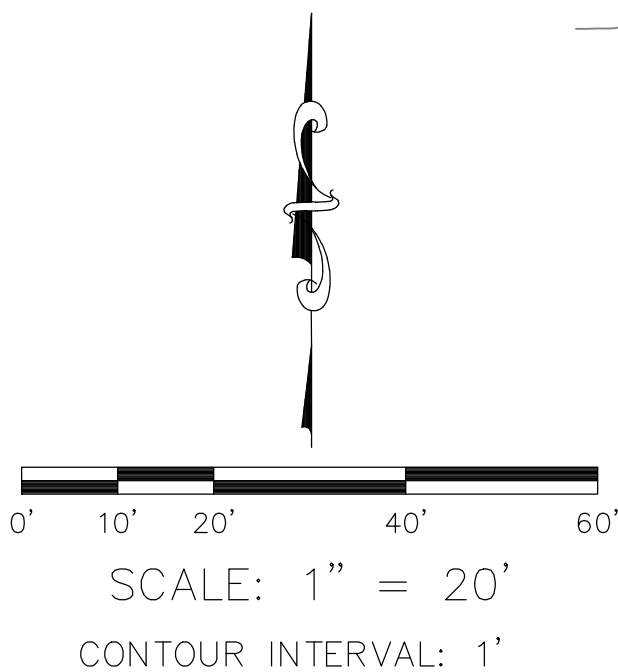

COUNTY OF ORANGE OC PUBLIC WORKS OC SURVEY/FIELD SERVICES/BOUNDARY ANALYSIS & MAPPING		
SANTA ANA GARDENS CHANNEL FENCE REHABILITATION PROJECT		
TOPOGRAPHIC MAP		
PROJECT LIMITS: SANTA ANA GARDENS CHANNEL FROM UPSTREAM AT EDINGER AVE. TO DOWN STREAM AT SUNFLOWER AVE.		
DATE OF SURVEY: 05/17/2021	BY: CREW NAMES	SHEET NO. 31 of 39
MAPPING	BY: A. WU/T. LOFGREEN, PLS	
OFFICE CHECK	BY: M. KUBISTY, PLS	
FIELD CHECK	BY: T. LOFGREEN, PLS	
SCALE: 1"= 20'	W.O. #EF21473	
FILE: #####-####		
FILE: SANTA ANA GARDENS (F02)_TOPO_2024.DWG		
MARK	DATE	ITEM
REVISIONS		

FOREST AVE.

SEE SHEET 33

RENE DR.


LEGEND

- SYMBOL
- Control Box Cable TV
 - Control Box Electrical
 - Control Box Telephone
 - Gate, Double
 - Gate, Single
 - Grate Inlet
 - Guy Wire Anchor
 - Light Pole, Double
 - Light Pole, Single
 - Manhole Sewer
 - Manhole Storm Drain
 - Manhole Undefined
 - Manhole Water
 - Meter Electrical
 - Meter Water
 - Pedestrian Signal Pole
 - Pilaster
 - Pipe Inlet/Outlet
 - Post
 - Pull Box Telephone
 - Pull Box Traffic
 - Pull Box Undefined
 - Pedestrian Activator
 - Sign Post
 - Traffic Signal w/ Light
 - Traffic Sensor
 - Tree
 - Tree, Palm
 - Utility Pole
 - Utility Pole w/ 1 Light
 - Valve Irrigation
 - Valve Water
 - Vault Cable TV
 - Vault Electrical
 - Vault Telephone
 - Vault Undefined
 - Vault Water
 - Vent Pipe
 - Water Line
 - Appurtenance-Undefined

- LINE PATTERN KEY
- Block Wall
 - Brick Mow Strip
 - Bush Row Outline
 - Centerline
 - Concrete Wall
 - Edge of Concrete
 - Edge of Asphalt Pavement
 - Fence Chainlink
 - Fence Pipe and Cable
 - Fence Plastic
 - Fence Wood
 - Fence Wrought Iron
 - Flowline
 - Grade Line
 - Guard Rail
 - Hinge Point
 - Rail Road
 - Right of Way
 - Rip Rap Wall
 - Stucco Wall

- ABBREVIATION
- AC Asphalt Concrete
 - CONC Concrete
 - CMP Corrugated Metal Pipe
 - CP Control Point
 - DWY Driveway
 - EL Elevation
 - ENC Encroachment
 - FS Finished Surface
 - FL Flowline
 - FD Found
 - INV Invert
 - O.C.F.C.D. Orange County Flood Control District
 - PVC Polyvinyl Chloride
 - RCP Reinforced Concrete Pipe
 - TC Top of Curb
 - TW Top of Wall
 - VCP Vitreous Clay Pipe

- AREA PATTERN KEY
- Concrete
 - Brick
 - Dirt
 - Grass
 - Gravel
 - Rip Rap

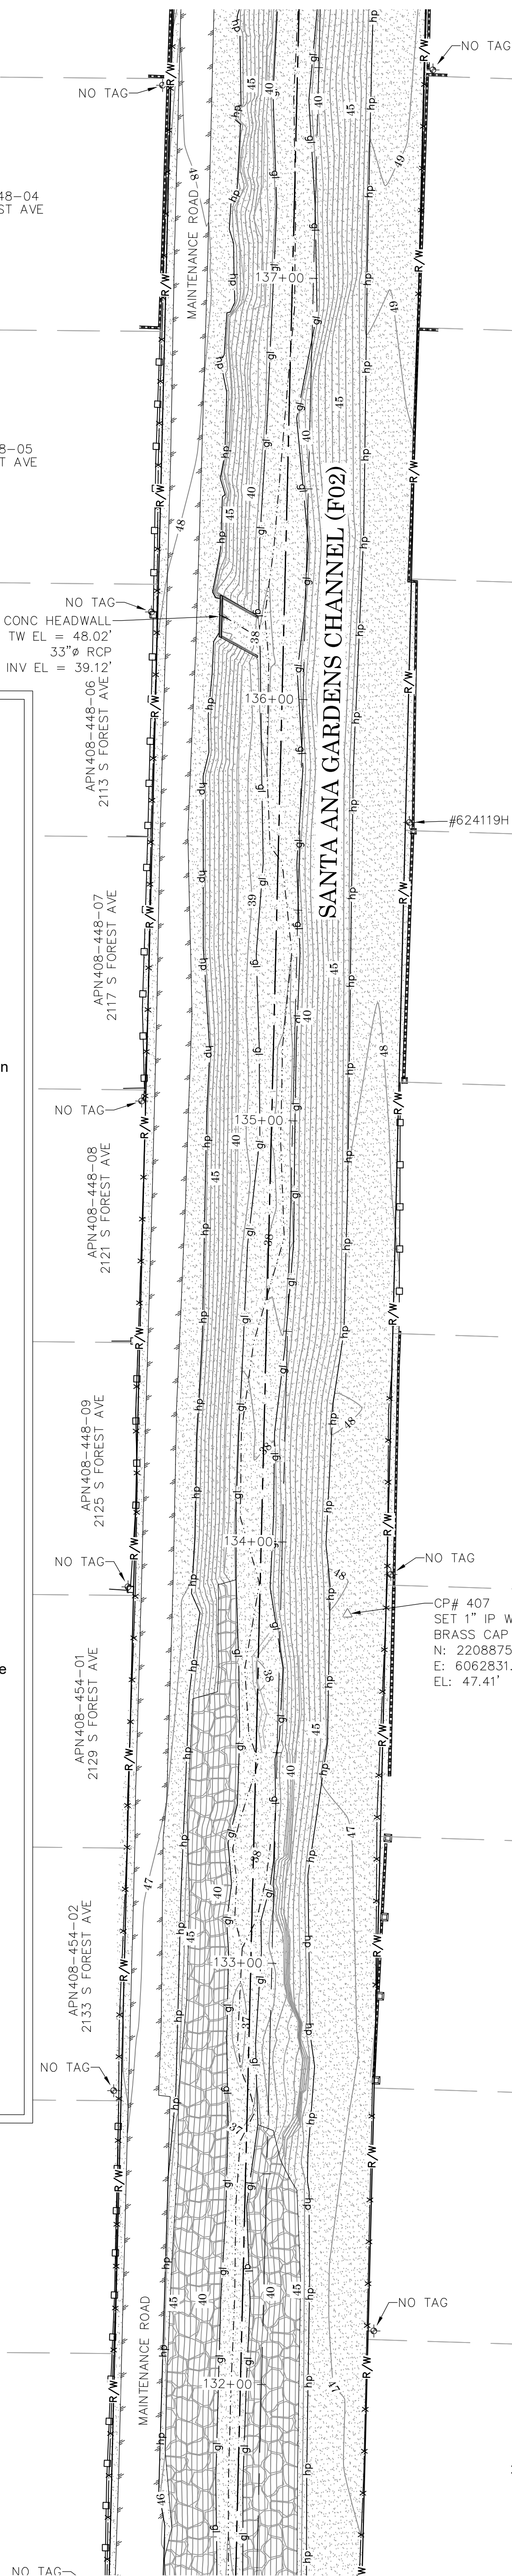

SEE SHEET 31

U.S. Survey
Foot

OC Public Works
OC Survey/Field Services
Boundary Analysis & Mapping

0' 10' 20' 40' 60'

SCALE: 1" = 20'

CONTOUR INTERVAL: 1'

COUNTY OF ORANGE OC PUBLIC WORKS OC SURVEY/FIELD SERVICES/BOUNDARY ANALYSIS & MAPPING	
SANTA ANA GARDENS CHANNEL FENCE REHABILITATION PROJECT	
TOPOGRAPHIC MAP PROJECT LIMITS: SANTA ANA GARDENS CHANNEL FROM UPSTREAM AT EDINGER AVE. TO BOWN STREAM AT SUNFLOWER AVE.	
DATE OF SURVEY: 05/17/2021	BY: CREW NAMES
MAPPING	BY: A. WU/T. LOFGREEN, PLS
OFFICE CHECK	BY: M. KUBISTY, PLS
FIELD CHECK	BY: T. LOFGREEN, PLS
SCALE: 1"= 20'	W.O. #EF21473
FILE: SANTA ANA GARDENS (F02)_TOPO_2024.DWG	FILE: #####-####

SHEET NO.
32
of
39

SEE SHEET 34

APN408-352-39
1709 W CAMDEN PL

APN408-352-40
2001 S FOREST AVE

APN408-352-41
2005 S FOREST AVE

APN408-352-42
2009 S FOREST AVE

APN408-448-01
2013 S FOREST AVE

APN408-448-02
2017 S FOREST AVE

APN408-448-03
2101 S FOREST AVE

APN408-448-04
2105 S FOREST AVE

APN408-341-06
2058 S RENE DR

APN408-341-07
2062 S RENE DR

APN408-341-08
2066 S RENE DR

APN408-341-09
2070 S RENE DR

APN408-341-10
2074 S RENE DR

APN408-341-11
2078 S RENE DR

APN408-467-01
1601 W ST GERTRUDE PL

APN408-466-01
1602 W ST GERTRUDE PL

APN408-466-02
2106 S RENE DR

LEGEND

SYMBOL

- Control Box Cable TV
- Control Box Electrical
- Control Box Telephone
- Gate, Double
- Gate, Single
- Grate Inlet
- Guy Wire Anchor
- Light Pole, Double
- Light Pole, Single
- Manhole Sewer
- Manhole Storm Drain
- Manhole Undefined
- Manhole Water
- Meter Electrical
- Meter Water
- Pedestrian Signal Pole
- Pilaster
- Pipe Inlet/Outlet
- Post
- Pull Box Telephone
- Pull Box Traffic
- Pull Box Undefined
- Pedestrian Activator
- Sign Post
- Traffic Signal w/ Light
- Traffic Sensor
- Tree
- Tree, Palm
- Utility Pole
- Utility Pole w/ 1 Light
- Valve Irrigation
- Valve Water
- Vault Cable TV
- Vault Electrical
- Vault Telephone
- Vault Undefined
- Vault Water
- Vent Pipe
- Water Line
- Appurtenance-Undefined

LINE PATTERN KEY

- Block Wall
- Brick Mow Strip
- Bush Row Outline
- Centerline
- Concrete Wall
- Edge of Concrete
- Edge of Asphalt Pavement
- Fence Chainlink
- Fence Pipe and Cable
- Fence Plastic
- Fence Wood
- Fence Wrought Iron
- Flowline
- Grade Line
- Guard Rail
- Hinge Point
- Rail Road
- Right of Way
- Rip Rap Wall
- Stucco Wall

ABBREVIATION

- AC Asphalt Concrete
- CONC Concrete
- CMP Corrugated Metal Pipe
- CP Control Point
- DWY Driveway
- EL Elevation
- ENC Encroachment
- FS Finished Surface
- FL Flowline
- FD Found
- INV Invert
- O.C.F.C.D. Orange County Flood Control District
- PVC Polyvinyl Chloride
- RCP Reinforced Concrete Pipe
- TC Top of Curb
- TW Top of Wall
- VCP Vitreous Clay Pipe

AREA PATTERN KEY

- Concrete
- Brick
- Dirt
- Grass
- Gravel
- Rip Rap

FOREST AVE.


SAINT GERTRUDE PL.

RENE DR.

SEE SHEET 32

U.S. Survey
Foot


OC Public Works
OC Survey/Field Services
Boundary Analysis & Mapping

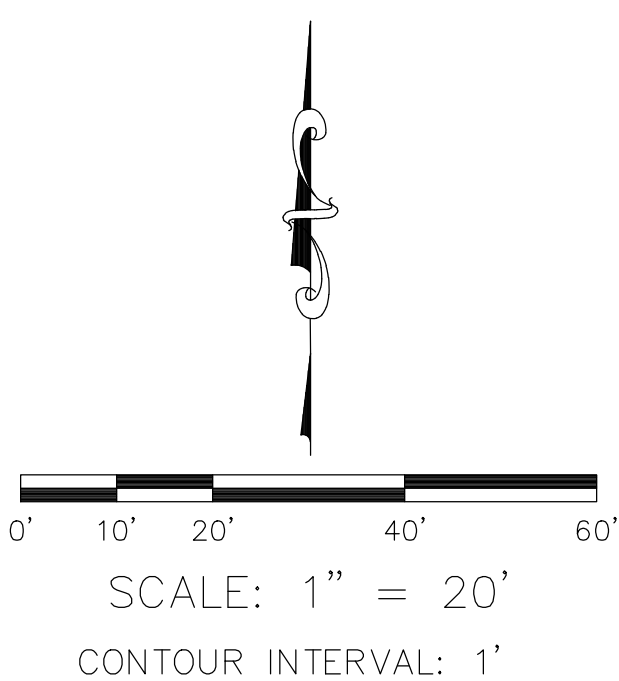

COUNTY OF ORANGE OC PUBLIC WORKS OC SURVEY/FIELD SERVICES/BOUNDARY ANALYSIS & MAPPING	
SANTA ANA GARDENS CHANNEL FENCE REHABILITATION PROJECT	
TOPOGRAPHIC MAP	
PROJECT LIMITS: SANTA ANA GARDENS CHANNEL FROM UPSTREAM AT UPINGER AVE. TO DOWN STREAM AT SUNFLOWER AVE.	
DATE OF SURVEY: 05/17/2021	BY: CREW NAMES
MAPPING	BY: A. WU/T. LOFGREEN, PLS
OFFICE CHECK	BY: M. KUBISTY, PLS
FIELD CHECK	BY: T. LOFGREEN, PLS
SCALE: 1"= 20'	W.O. #EF21473
FILE: SANTA ANA GARDENS (F02)_TOPO_2024.DWG	FILE: #####


MARK	DATE	ITEM
REVISIONS		

SHEET NO.
33
of
39

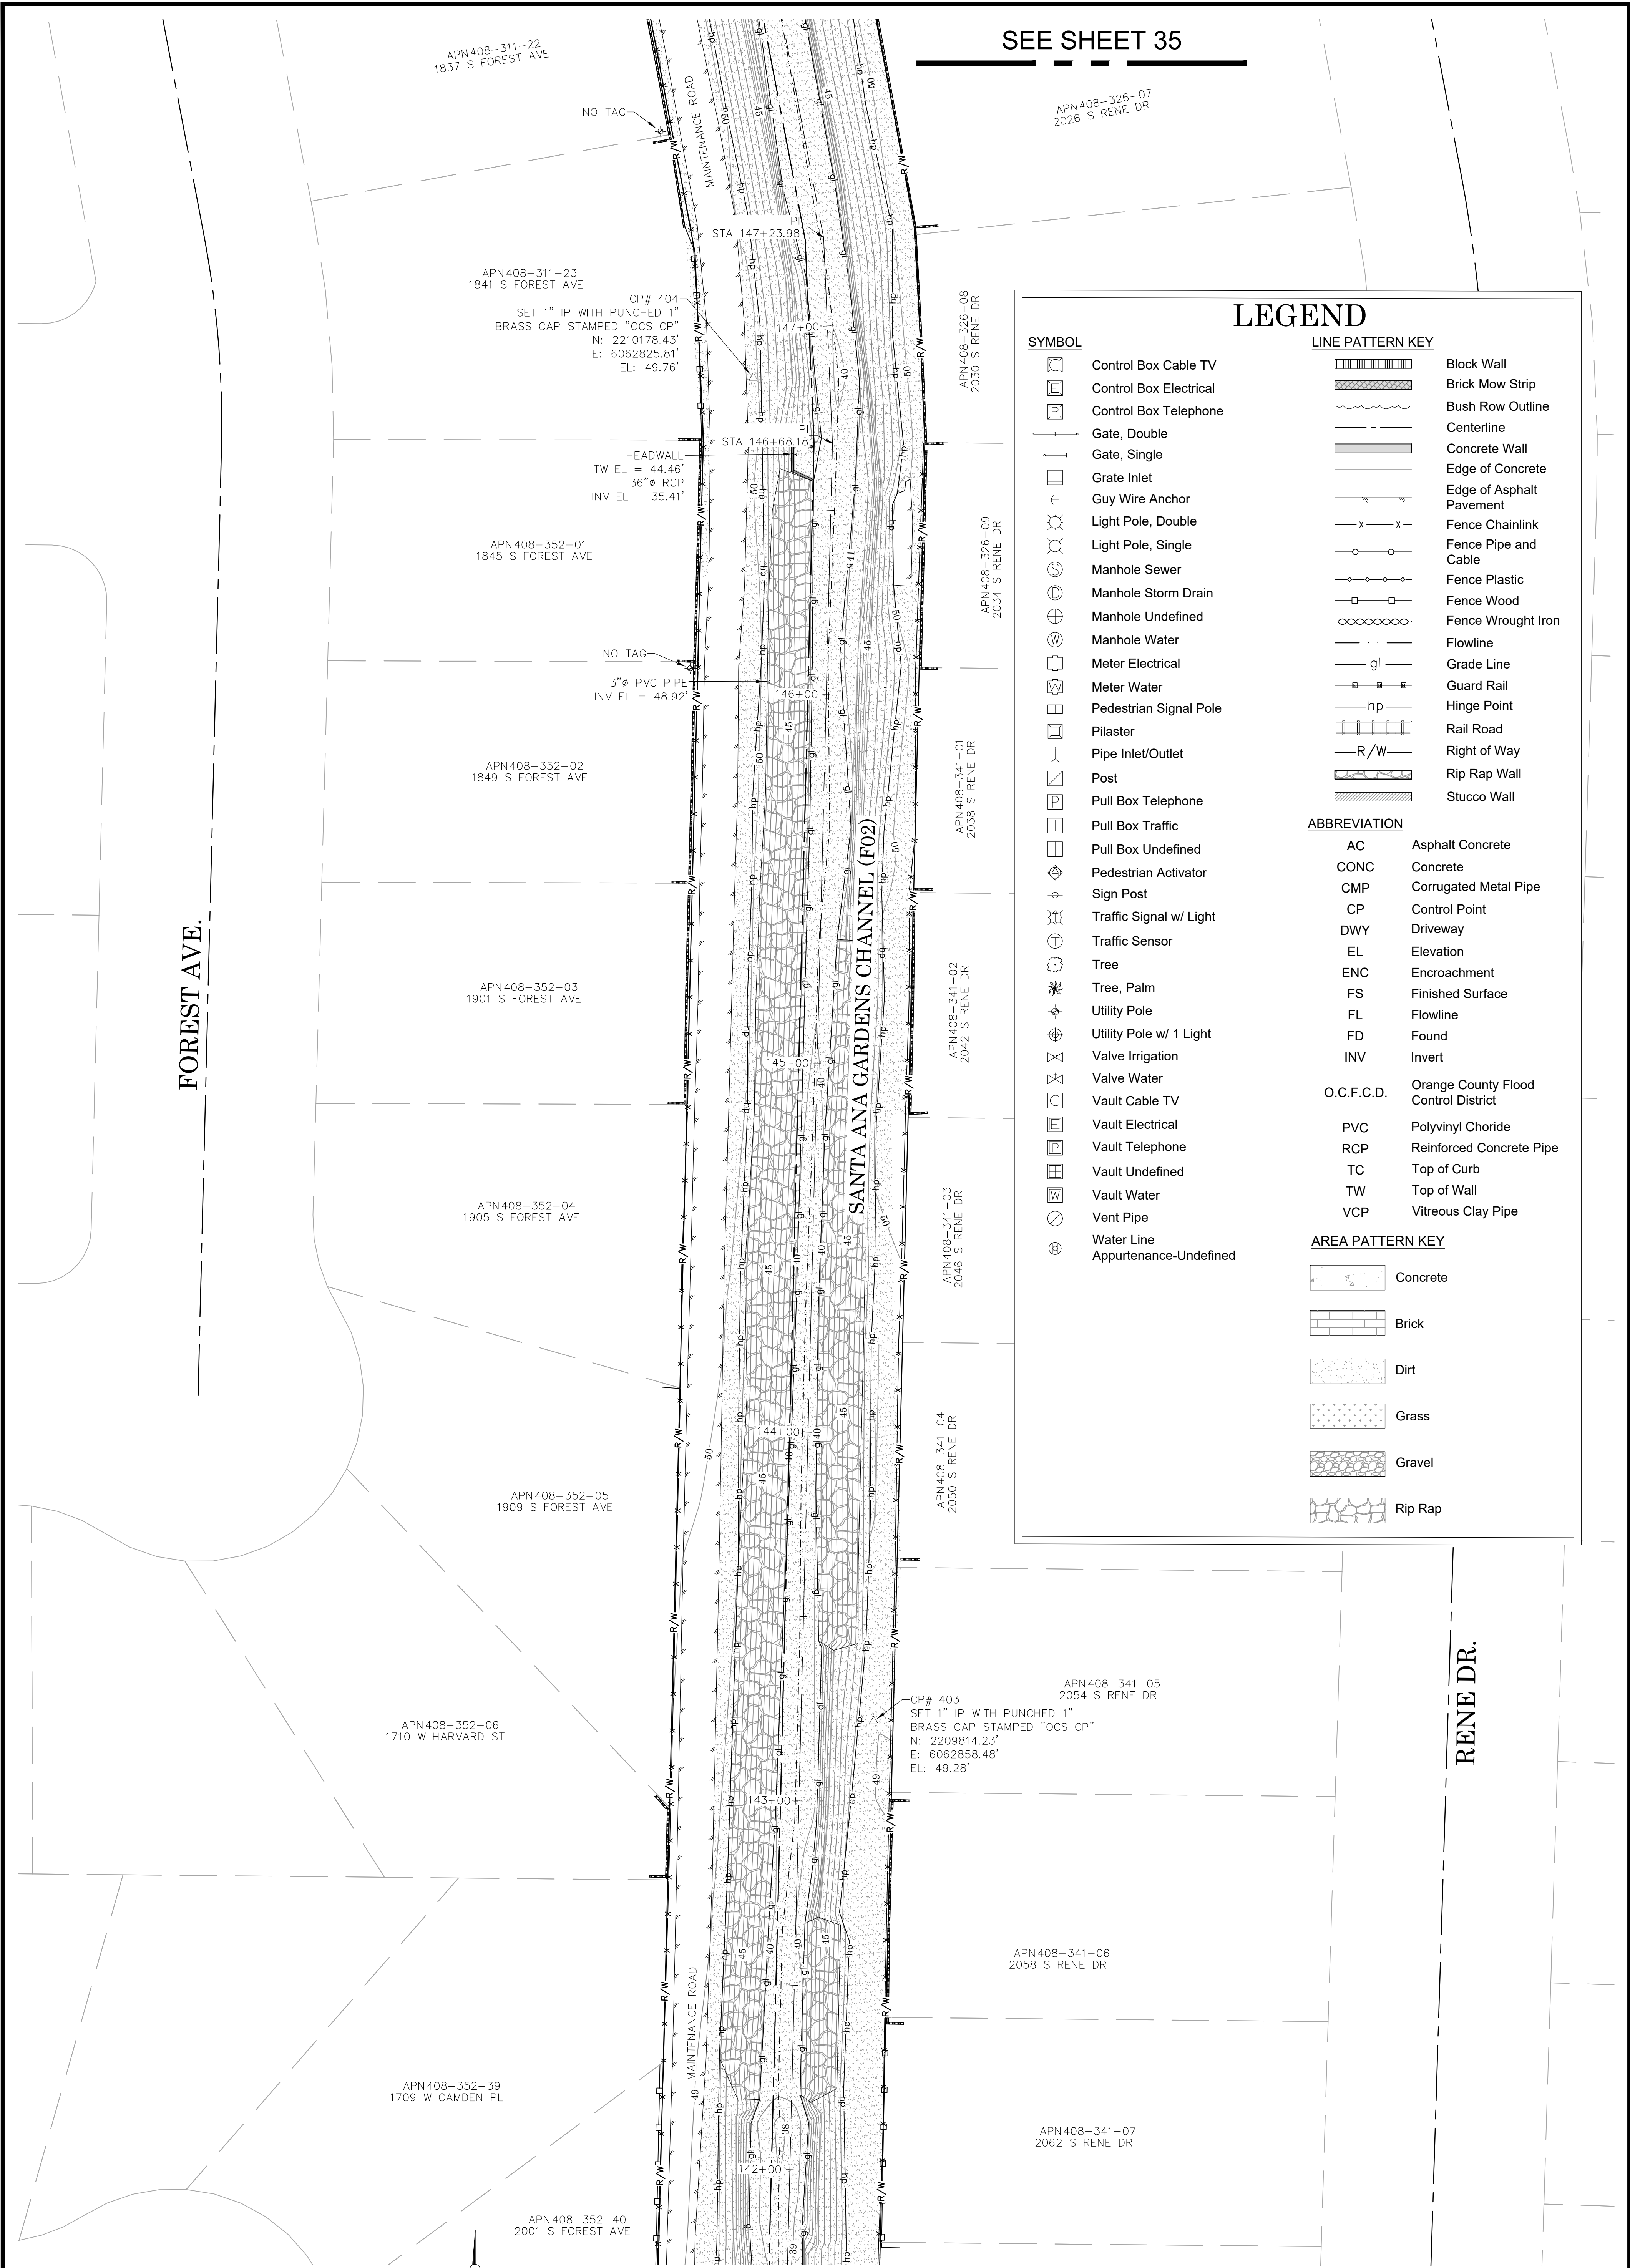

SEE SHEET 35

SEE SHEET 33

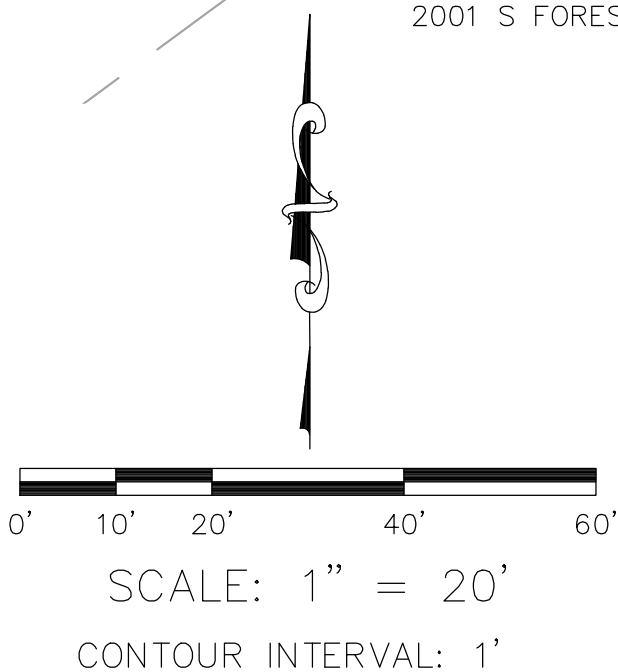

LEGEND

SYMBOL

- Control Box Cable TV
- Control Box Electrical
- Control Box Telephone
- Gate, Double
- Gate, Single
- Grate Inlet
- Guy Wire Anchor
- Light Pole, Double
- Light Pole, Single
- Manhole Sewer
- Manhole Storm Drain
- Manhole Undefined
- Manhole Water
- Meter Electrical
- Meter Water
- Pedestrian Signal Pole
- Pilaster
- Pipe Inlet/Outlet
- Post
- Pull Box Telephone
- Pull Box Traffic
- Pull Box Undefined
- Pedestrian Activator
- Sign Post
- Traffic Signal w/ Light
- Traffic Sensor
- Tree
- Tree, Palm
- Utility Pole
- Utility Pole w/ 1 Light
- Valve Irrigation
- Valve Water
- Vault Cable TV
- Vault Electrical
- Vault Telephone
- Vault Undefined
- Vault Water
- Vent Pipe
- Water Line
- Appurtenance-Undefined

LINE PATTERN KEY

- Block Wall
- Brick Mow Strip
- Bush Mow Outline
- Centerline
- Concrete Wall
- Edge of Concrete
- Edge of Asphalt Pavement
- Fence Chainlink
- Fence Pipe and Cable
- Fence Plastic
- Fence Wood
- Fence Wrought Iron
- Flowline
- Grade Line
- Guard Rail
- Hinge Point
- Rail Road
- Right of Way
- Rip Rap Wall
- Stucco Wall

ABBREVIATION

AC	Asphalt Concrete
CONC	Concrete
CMP	Corrugated Metal Pipe
CP	Control Point
DWY	Driveway
EL	Elevation
ENC	Encroachment
FS	Finished Surface
FL	Flowline
FD	Found
INV	Invert
O.C.F.C.D.	Orange County Flood Control District
PVC	Polyvinyl Chloride
RCP	Reinforced Concrete Pipe
TC	Top of Curb
TW	Top of Wall
VCP	Vitreous Clay Pipe

AREA PATTERN KEY

- Concrete
- Brick
- Dirt
- Grass
- Gravel
- Rip Rap

			COUNTY OF ORANGE OC PUBLIC WORKS OC SURVEY/FIELD SERVICES/BOUNDARY ANALYSIS & MAPPING			
			SANTA ANA GARDENS CHANNEL FENCE REHABILITATION PROJECT			
			TOPOGRAPHIC MAP			
			PROJECT LIMITS: SANTA ANA GARDENS CHANNEL FROM UPSTREAM AT EDINGER AVE. TO BOWN STREAM AT SUNFLOWER AVE.			
			DATE OF SURVEY: 05/17/2021		BY: CREW NAMES	
			MAPPING		BY: A. WU/T. LOFGREEN, PLS	
			OFFICE CHECK		BY: M. KUBISTY, PLS	
			FIELD CHECK		BY: T. LOFGREEN, PLS	
			SCALE: 1"= 20'		W.O. #EF21473	
			FILE: SANTA ANA GARDENS (F02)_TOPO_2024.DWG		FILE #####-####	
			REVISIONS			
MARK	DATE	ITEM	SHEET NO. 34 of 39			

SEE SHEET 36

APN408-311-14
1717 W ST ANDREW PL

APN408-311-15
1805 S FOREST AVE

APN408-311-16
1809 S FOREST AVE

APN408-311-17
1817 S FOREST AVE

APN408-311-18
1821 S FOREST AVE

APN408-311-19
1825 S FOREST AVE

APN408-311-20
1829 S FOREST AVE

APN408-311-21
1833 S FOREST AVE

APN408-311-22
1837 S FOREST AVE

APN408-311-23
1841 S FOREST AVE

CP# 404
SET 1" IP WITH PUNCHED 1"
BRASS CAP STAMPED "OCS CP"
N: 2210178.43'
E: 6062825.81'
EL: 49.76'

APN408-321-02
1601 W ST ANDREW PL

APN408-326-01
1602 W ST ANDREW PL

APN408-326-02
2006 S RENE DR

APN408-326-03
2010 S RENE DR

APN408-326-04
2014 S RENE DR

APN408-326-05
2018 S RENE DR

APN408-326-06
2022 S RENE DR

APN408-326-07
2026 S RENE DR

APN408-326-08
230 S RENE DR

SAINT
ANDREW PL.

SANTA ANA GARDENS CHANNEL (FO2)

FOREST AVE.

RENE DR.

LEGEND

SYMBOL

- Control Box Cable TV
- Control Box Electrical
- Control Box Telephone
- Gate, Double
- Gate, Single
- Grate Inlet
- Guy Wire Anchor
- Light Pole, Double
- Light Pole, Single
- Manhole Sewer
- Manhole Storm Drain
- Manhole Undefined
- Manhole Water
- Meter Electrical
- Meter Water
- Pedestrian Signal Pole
- Pilaster
- Pipe Inlet/Outlet
- Post
- Pull Box Telephone
- Pull Box Traffic
- Pull Box Undefined
- Pedestrian Activator
- Sign Post
- Traffic Signal w/ Light
- Traffic Sensor
- Tree
- Tree, Palm
- Utility Pole
- Utility Pole w/ 1 Light
- Valve Irrigation
- Valve Water
- Vault Cable TV
- Vault Electrical
- Vault Telephone
- Vault Undefined
- Vault Water
- Vent Pipe
- Water Line
- Appurtenance-Undefined

LINE PATTERN KEY

- Block Wall
- Brick Mow Strip
- Bush Row Outline
- Centerline
- Concrete Wall
- Edge of Concrete
- Edge of Asphalt Pavement
- Fence Chainlink
- Fence Pipe and Cable
- Fence Plastic
- Fence Wood
- Fence Wrought Iron
- Flowline
- Grade Line
- Guard Rail
- Hinge Point
- Rail Road
- Right of Way
- Rip Rap Wall
- Stucco Wall

ABBREVIATION

- AC Asphalt Concrete
- CONC Concrete
- CMP Corrugated Metal Pipe
- CP Control Point
- DWY Driveway
- EL Elevation
- ENC Encroachment
- FS Finished Surface
- FL Flowline
- FD Found
- INV Invert
- O.C.F.C.D. Orange County Flood Control District
- PVC Polyvinyl Chloride
- RCP Reinforced Concrete Pipe
- TC Top of Curb
- TW Top of Wall
- VCP Vitreous Clay Pipe

AREA PATTERN KEY

- Concrete
- Brick
- Dirt
- Grass
- Gravel
- Rip Rap

SEE SHEET 34

U.S. Survey
Foot

OC Public Works
OC Survey/Field Services
Boundary Analysis & Mapping

SCALE: 1" = 20'

CONTOUR INTERVAL: 1'

COUNTY OF ORANGE
OC PUBLIC WORKS
OC SURVEY/FIELD SERVICES/BOUNDARY ANALYSIS & MAPPING

SANTA ANA GARDENS CHANNEL FENCE REHABILITATION PROJECT

TOPOGRAPHIC MAP
PROJECT LIMITS: SANTA ANA GARDENS CHANNEL FROM UPSTREAM AT EDINGER AVE.
TO 66WN STREAM AT SUNFLOWER AVE.

DATE OF SURVEY: 05/17/2021
MAPPING
OFFICE CHECK
FIELD CHECK
SCALE: 1"= 20'
FILE: SANTA ANA GARDENS (FO2)_TOPO_2024.DWG

BY: CREW NAMES
BY: A. WU/T. LOFGREEN, PLS
BY: M. KUBISTY, PLS
BY: T. LOFGREEN, PLS
W.O. #EF21473
FILE: #####

SHEET NO.
35

of
39


SEE SHEET 37



SEE SHEET 35

U.S. Survey
Foot

OC Public Works
OC Survey/Field Services
Boundary Analysis & Mapping

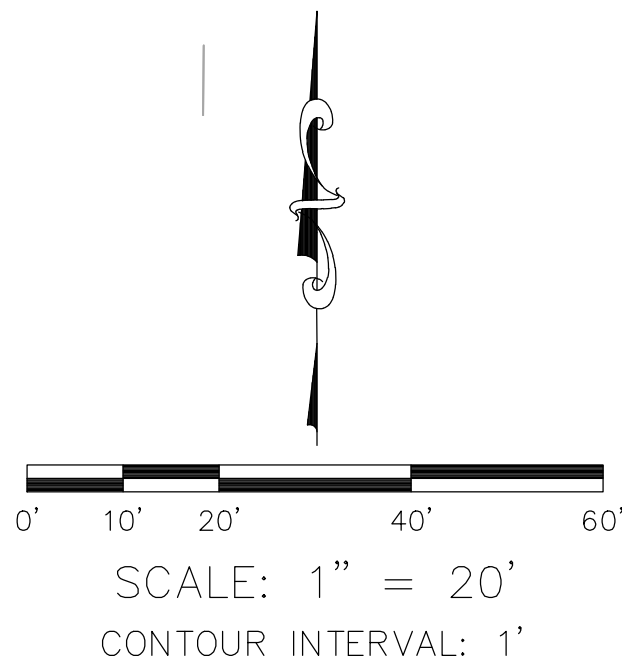

LEGEND

SYMBOL

	Control Box Cable TV
	Control Box Electrical
	Control Box Telephone
	Gate, Double
	Gate, Single
	Grate Inlet
	Guy Wire Anchor
	Light Pole, Double
	Light Pole, Single
	Manhole Sewer
	Manhole Storm Drain
	Manhole Undefined
	Manhole Water
	Meter Electrical
	Meter Water
	Pedestrian Signal Pole
	Pilaster
	Pipe Inlet/Outlet
	Post
	Pull Box Telephone
	Pull Box Traffic
	Pull Box Undefined
	Pedestrian Activator
	Sign Post
	Traffic Signal w/ Light
	Traffic Sensor
	Tree
	Tree, Palm
	Utility Pole
	Utility Pole w/ 1 Light
	Valve Irrigation
	Valve Water
	Vault Cable TV
	Vault Electrical
	Vault Telephone
	Vault Undefined
	Vault Water
	Vent Pipe
	Water Line
	Appurtenance-Undefined

LINE PATTERN KEY

	Block Wall
	Brick Mow Strip
	Bush Row Outline
	Centerline
	Concrete Wall
	Edge of Concrete
	Edge of Asphalt Pavement
	Fence Chainlink
	Fence Pipe and Cable
	Fence Plastic
	Fence Wood
	Fence Wrought Iron
	Flowline
	Grade Line
	Guard Rail
	Hinge Point
	Rail Road
	Right of Way
	Rip Rap Wall
	Stucco Wall

ABBREVIATION

AC	Asphalt Concrete
CONC	Concrete
CMP	Corrugated Metal Pipe
CP	Control Point
DWY	Driveway
EL	Elevation
ENC	Encroachment
FS	Finished Surface
FL	Flowline
FD	Found
INV	Invert
O.C.F.C.D.	Orange County Flood Control District
PVC	Polyvinyl Chloride
RCP	Reinforced Concrete Pipe
TC	Top of Curb
TW	Top of Wall
VCP	Vitreous Clay Pipe

AREA PATTERN KEY

	Concrete
	Brick
	Dirt
	Grass
	Gravel
	Rip Rap

COUNTY OF ORANGE
OC PUBLIC WORKS
OC SURVEY/FIELD SERVICES/BOUNDARY ANALYSIS & MAPPING

SANTA ANA GARDENS CHANNEL FENCE REHABILITATION PROJECT

TOPOGRAPHIC MAP	
PROJECT LIMITS: SANTA ANA GARDENS CHANNEL FROM UPSTREAM AT EDINGER AVE.	
TO-BOWN STREAM AT SUNFLOWER AVE.	
DATE OF SURVEY: 05/17/2021	BY: CREW NAMES
MAPPING	BY: A. VU/T. LOFGREEN, PLS
OFFICE CHECK	BY: M. KUBISTY, PLS
FIELD CHECK	BY: T. LOFGREEN, PLS
SCALE: 1" = 20'	W.O. #EF21473
FILE: SANTA ANA GARDENS (F02)_TOPO_2024.DWG	FILE: #####

SHEET NO.

36

of

39

MARK DATE ITEM

REVISIONS

SEE SHEET 38

OCCIDENTAL ST.

OCCIDENTAL ST.

RAITT ST.

SANTA ANA GARDENS CHANNEL (F02)

SAINT ANDREW PL.

SEE SHEET 36

SYMBOL

Control Box Cable TV

Control Box Electrical

Control Box Telephone

Gate, Double

Gate, Single

Grate Inlet

Guy Wire Anchor

Light Pole, Double

Light Pole, Single

Manhole Sewer

Manhole Storm Drain

Manhole Undefined

Manhole Water

Meter Electrical

Meter Water

SYMBOL

Pedestrian Signal Pole

Pilaster

Pipe Inlet/Outlet

Post

Pull Box Telephone

Pull Box Traffic

Pull Box Undefined

Sign Post

Traffic Signal w/ Light

Tree

Tree, Palm

Utility Pole

Utility Pole w/ 1 Light

Valve Irrigation

Valve Water

SYMBOL

Vault Cable TV

Vault Electrical

Vault Telephone

Vault Undefined

Vault Water

Vent Pipe

Water Line

Appurtenance-Undefined

ABBREVIATION

AC

Asphalt Concrete

CONC

Concrete

CMP

Corrugated Metal Pipe

CP

Control Point

DWY

Driveway

EL

Elevation

ENC

Encroachment

FS

Finished Surface

FL

Flowline

FD

Found

INV

Invert

O.C.F.C.D.

Orange County Flood Control District

PVC

Polyvinyl Chloride

RCP

Reinforced Concrete Pipe

TC

Top of Curb

TW

Top of Wall

VCP

Vitreous Clay Pipe

LINE PATTERN KEY

Block Wall

Brick Mow Strip

Bush Row Outline

Centerline

Concrete Wall

Edge of Concrete

Edge of Asphalt Pavement

Fence Chainlink

Fence Pipe and Cable

Fence Plastic

Fence Wood

Fence Wrought Iron

Flowline

Grade Line

Guard Rail

LINE PATTERN KEY

Block Wall

Brick Mow Strip

Hinge Point

Rail Road

Right of Way

Rip Rap Wall

Stucco Wall

AREA PATTERN KEY

Concrete

Brick


Dirt

Grass

Gravel

Rip Rap

U.S. Survey
Foot
OC Public Works
OC Survey/Field Services
Boundary Analysis & Mapping

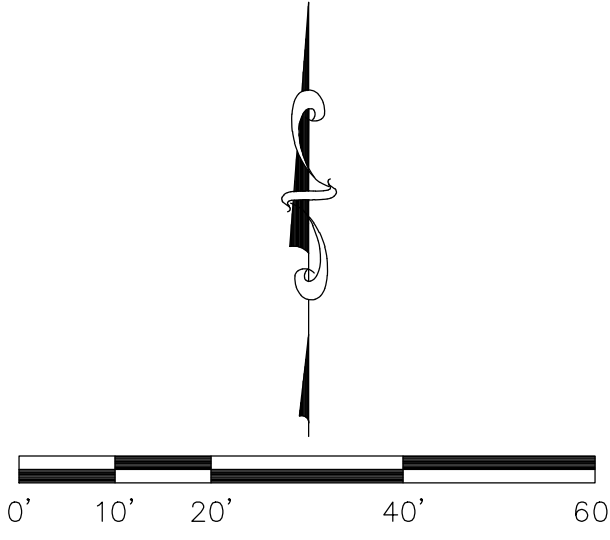

SCALE: 1" = 20'
CONTOUR INTERVAL: 1'

			COUNTY OF ORANGE OC PUBLIC WORKS OC SURVEY/FIELD SERVICES/BOUNDARY ANALYSIS & MAPPING		
			SANTA ANA GARDENS CHANNEL FENCE REHABILITATION PROJECT		
			TOPOGRAPHIC MAP		
			PROJECT LIMITS: SANTA ANA GARDENS CHANNEL FROM UPSTREAM AT EDINGER AVE. TO-DOWN STREAM AT SUNFLOWER AVE.		
			DATE OF SURVEY: 05/17/2021	BY: CREW NAMES	SHEET NO. 37 of 39
			MAPPING	BY: A. VU/T. LOFGREEN, PLS	
			OFFICE CHECK	BY: M. KUBISTY, PLS	
			FIELD CHECK	BY: T. LOFGREEN, PLS	
			SCALE: 1"= 20'	W.O. #EF21473 FILE #####-####	
			REVISIONS		
			FILE: SANTA ANA GARDENS (F02)_TOPO_2024.DWG		

- SYMBOL
- Control Box Cable TV
 - Control Box Electrical
 - Control Box Telephone
 - Gate, Double
 - Gate, Single
 - Grate Inlet
 - Guy Wire Anchor
 - Light Pole, Double
 - Light Pole, Single
 - Manhole Sewer
 - Manhole Storm Drain
 - Manhole Undefined
 - Manhole Water
 - Meter Electrical
 - Meter Water
 - Pedestrian Signal Pole
 - Pilaster
 - Pipe Inlet/Outlet
 - Post
 - Pull Box Telephone
 - Pull Box Traffic
 - Pull Box Undefined
 - Pedestrian Activator
 - Sign Post
 - Traffic Signal w/ Light
 - Traffic Sensor
 - Tree
 - Tree, Palm
 - Utility Pole
 - Utility Pole w/ 1 Light
 - Valve Irrigation
 - Valve Water
 - Vault Cable TV
 - Vault Electrical
 - Vault Telephone
 - Vault Undefined
 - Vault Water
 - Vent Pipe
 - Water Line
 - Appurtenance-Undefined

- LINE PATTERN KEY
- Block Wall
 - Brick Mow Strip
 - Bush Row Outline
 - Centerline
 - Concrete Wall
 - Edge of Concrete
 - Edge of Asphalt Pavement
 - Fence Chainlink
 - Fence Pipe and Cable
 - Fence Plastic
 - Fence Wood
 - Fence Wrought Iron
 - Flowline
 - Grade Line
 - Guard Rail
 - Hinge Point
 - Rail Road
 - Right of Way
 - Rip Rap Wall
 - Stucco Wall

- ABBREVIATION
- AC Asphalt Concrete
 - CONC Concrete
 - CMP Corrugated Metal Pipe
 - CP Control Point
 - DWY Driveway
 - EL Elevation
 - ENC Encroachment
 - FS Finished Surface
 - FL Flowline
 - FD Found
 - INV Invert
 - O.C.F.C.D. Orange County Flood Control District
 - PVC Polyvinyl Chloride
 - RCP Reinforced Concrete Pipe
 - TC Top of Curb
 - TW Top of Wall
 - VCP Vitreous Clay Pipe

- AREA PATTERN KEY
- Concrete
 - Brick
 - Dirt
 - Grass
 - Gravel
 - Rip Rap

SANTIAGO SPRINGS DR.

DOUGLAS ST.

RAITT ST.


OCCIDENTAL ST.

SEE SHEET 37

U.S. Survey

OC Public Works
OC Survey/Field Services
Boundary Analysis & Mapping


APN 408-301-02

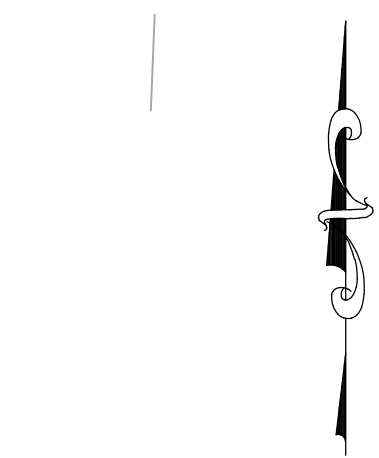

0' 10' 20' 40' 60'

SCALE: 1" = 20'

CONTOUR INTERVAL: 1'

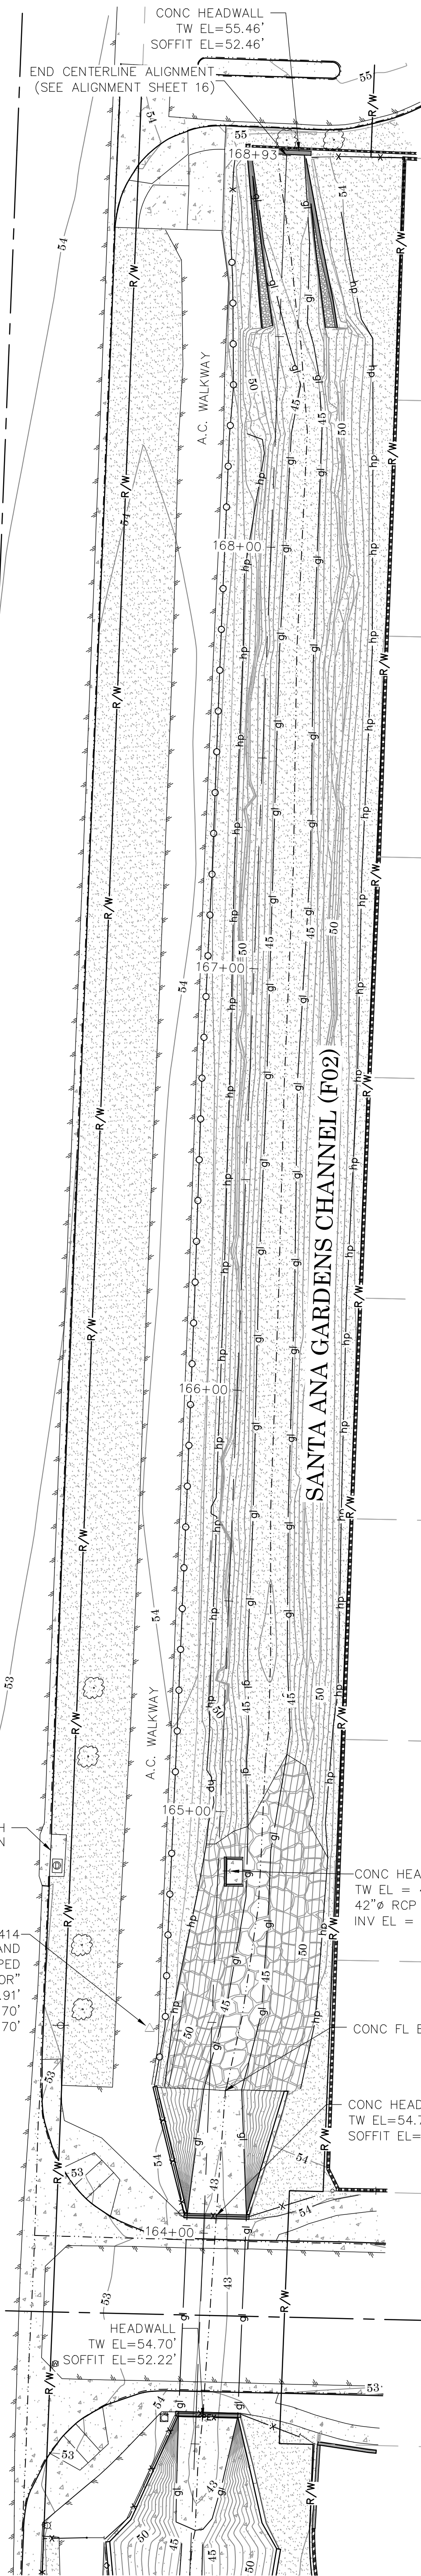

APN 408-291-17
1602 S DOUGLAS ST

APN 408-291-18
1606 S DOUGLAS ST

APN 408-291-19
1610 S DOUGLAS ST

APN 408-291-20
1614 S DOUGLAS ST

APN 408-291-21
1618 S DOUGLAS ST

APN 408-291-22
1622 S DOUGLAS ST

APN 408-291-23
1702 S DOUGLAS ST

APN 408-291-24
1706 S DOUGLAS ST

APN 408-291-25
1710 S DOUGLAS ST

COUNTY OF ORANGE
OC PUBLIC WORKS
OC SURVEY/FIELD SERVICES/BOUNDARY ANALYSIS & MAPPING

SANTA ANA GARDENS CHANNEL
FENCE REHABILITATION PROJECT

TOPOGRAPHIC MAP
PROJECT LIMITS: SANTA ANA GARDENS CHANNEL FROM UPSTREAM AT EDINGER AVE.
TO BOWN STREAM AT SUNFLOWER AVE.

DATE OF SURVEY: 05/17/2021
BY: A. WU/T. LOFGREEN, PLS

OFFICE CHECK
BY: M. KUBISTY, PLS

FIELD CHECK
BY: T. LOFGREEN, PLS

SCALE: 1" = 20' W.O. #EF21473
FILE: #####

SHEET NO.
38

of
39

MARK DATE ITEM

REVISIONS

FILE: SANTA ANA GARDENS (F02)_TOPO_2024.DWG

SYMBOL

	Control Box Cable TV
	Control Box Electrical
	Control Box Telephone
	Gate, Double
	Gate, Single
	Grate Inlet
	Guy Wire Anchor
	Light Pole, Double
	Light Pole, Single
	Manhole Sewer
	Manhole Storm Drain
	Manhole Undefined
	Manhole Water
	Meter Electrical
	Meter Water
	Pedestrian Signal Pole
	Pilaster
	Pipe Inlet/Outlet
	Post
	Pull Box Telephone
	Pull Box Traffic
	Pull Box Undefined
	Pedestrian Activator
	Sign Post
	Traffic Signal w/ Light
	Traffic Sensor
	Tree
	Tree, Palm
	Utility Pole
	Utility Pole w/ 1 Light
	Valve Irrigation
	Valve Water
	Vault Cable TV
	Vault Electrical
	Vault Telephone
	Vault Undefined
	Vault Water
	Vent Pipe
	Water Line
	Appurtenance-Undefined

LEGEND

LINE PATTERN KEY

	Block Wall
	Brick Mow Strip
	Bush Row Outline
	Centerline
	Concrete Wall
	Edge of Concrete
	Edge of Asphalt Pavement
	Fence Chainlink
	Fence Pipe and Cable
	Fence Plastic
	Fence Wood
	Fence Wrought Iron
	Flowline
	Grade Line
	Guard Rail
	Hinge Point
	Rail Road
	Right of Way
	Rip Rap Wall
	Stucco Wall

ABBREVIATION

AC	Asphalt Concrete
CONC	Concrete
CMP	Corrugated Metal Pipe
CP	Control Point
DWY	Driveway
EL	Elevation
ENC	Encroachment
FS	Finished Surface
FL	Flowline
FD	Found
INV	Invert
O.C.F.C.D.	Orange County Flood Control District
PVC	Polyvinyl Chloride
RCP	Reinforced Concrete Pipe
TC	Top of Curb
TW	Top of Wall
VCP	Vitreous Clay Pipe

AREA PATTERN KEY

	Concrete
	Brick
	Dirt
	Grass
	Gravel
	Rip Rap

SEE SHEET 21

APN 410-301-39
3921 S BRISTOL STSANTA ANA GARENS CHANNEL (F02)
O.C.F.C.D.APN 410-301-44
1101 W STEVENS AVECP# 4905
FOUND GEAR SPIKE
WITH 1-1/2" WASHER
STAMPED LS 54111
N: 2200243.69'
E: 6064974.58'
EL: 33.38'

STEVENS AVE.


O.C.F.C.D.

APN 410-301-49

CP# 430
SET MAG SPIKE
AND OCS WASHER
N: 2200169.53'
E: 6064815.15'
EL: 35.16'

SUNFLOWER AVE.

PARK CENTER DR.

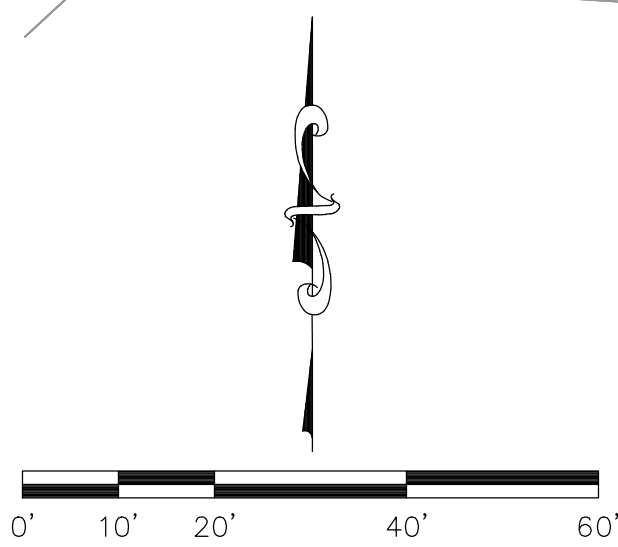U.S. Survey
FootOC Public Works
OC Survey/Field Services
Boundary Analysis & Mapping

SCALE: 1" = 20'

CONTOUR INTERVAL: 1'

COUNTY OF ORANGE
OC PUBLIC WORKS
OC SURVEY/FIELD SERVICES/BOUNDARY ANALYSIS & MAPPINGSANTA ANA GARDENS CHANNEL
FENCE REHABILITATION PROJECT

TOPOGRAPHIC MAP

PROJECT LIMITS: SANTA ANA GARDENS CHANNEL FROM UPSTREAM AT EDINGER AVE.
TO 66WN STREAM AT SUNFLOWER AVE.

DATE OF SURVEY: 05/17/2021

MAPPING

OFFICE CHECK

FIELD CHECK

SCALE: 1"= 20' W.O. #EF21473

FILE: SANTA ANA GARDENS (F02)_TOPO_2024.DWG

BY: CREW NAMES

BY: A. WU/T. LOFGREEN, PLS

BY: M. KUBISTY, PLS

BY: T. LOFGREEN, PLS

FILE: #####-####

SHEET NO.

39

of

39

REVISIONS

MARK	DATE	ITEM
------	------	------